



- PERCOLATION TEST
- BORING LOCATION

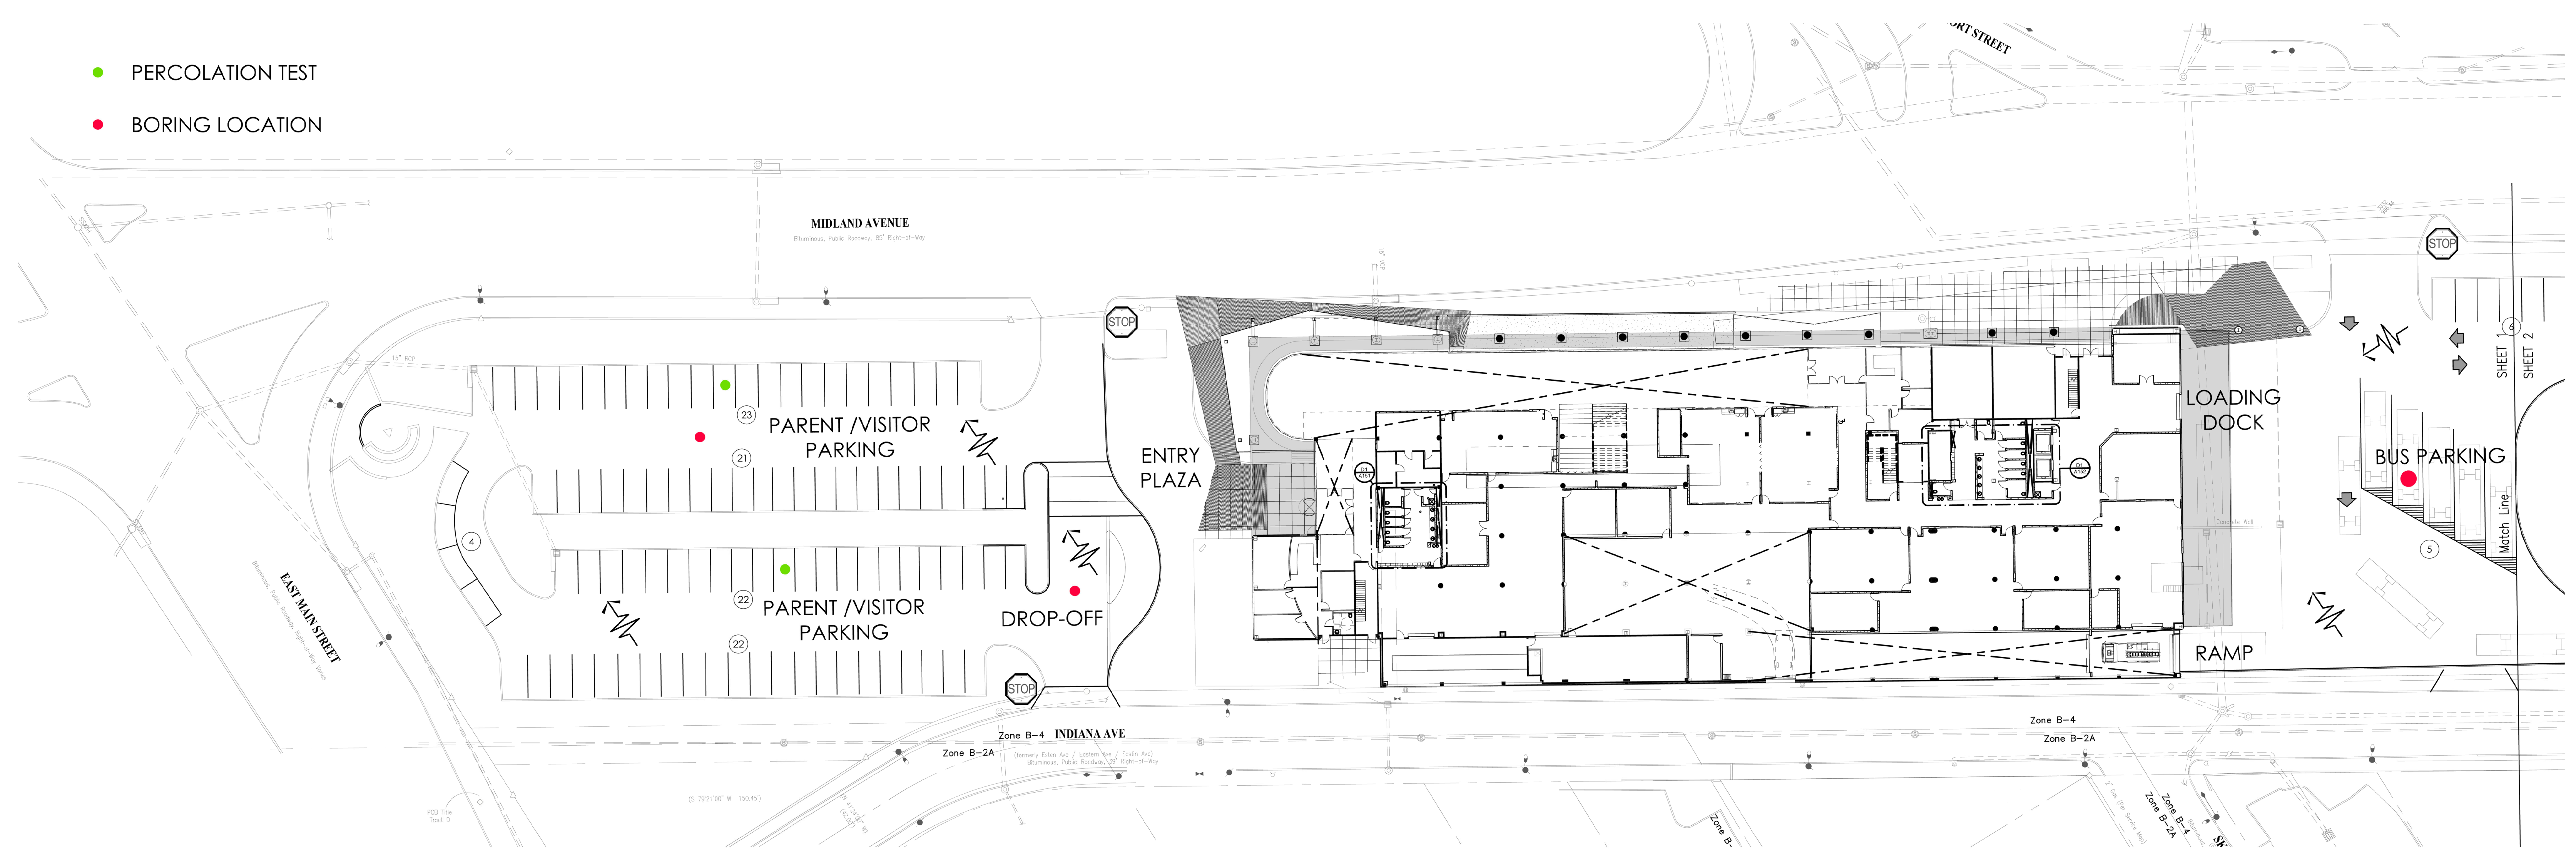

FCPS CTC - WEST
SCALE 1" = 30'-0"

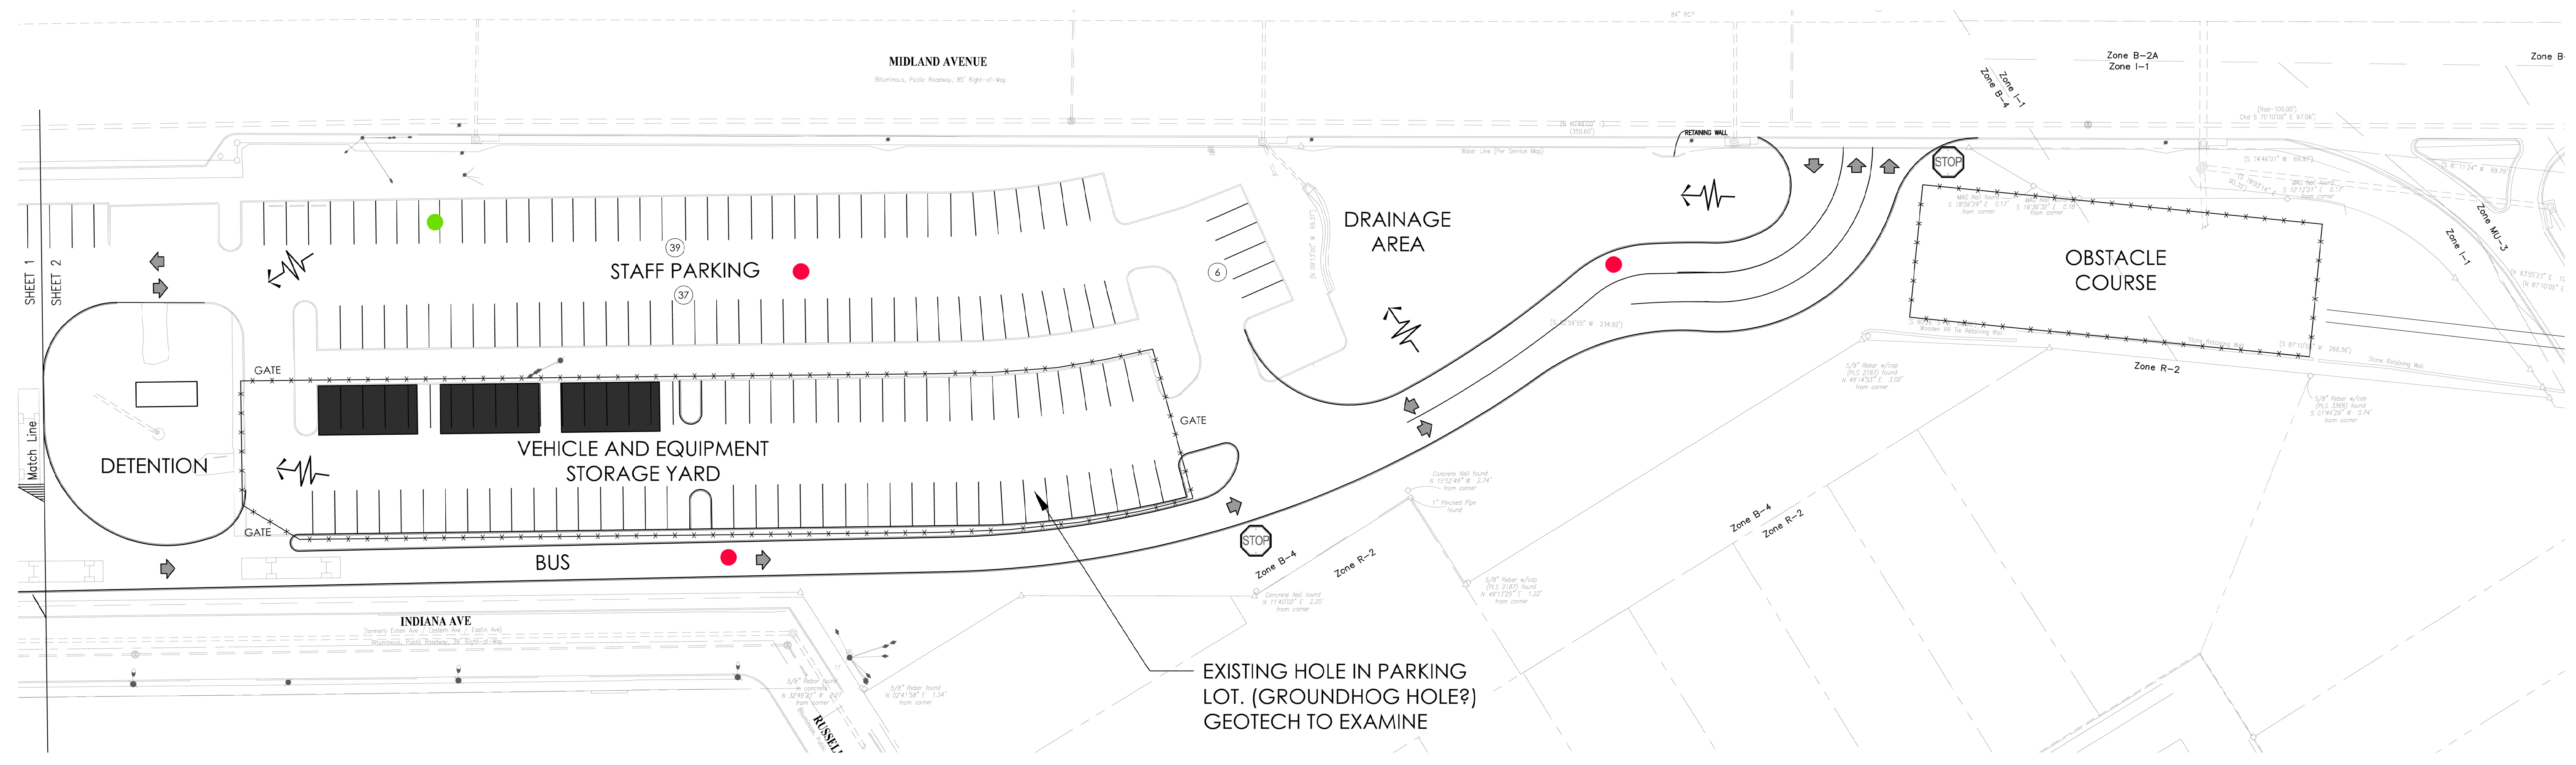

FCPS CTC - EAST
SCALE 1" = 30'-0"