


2 LIGHTING STANDARD BASE DETAIL
SCALE: NONE

FAYETTE COUNTY PRESCHOOL CENTER UPGRADES
FAYETTE COUNTY PUBLIC SCHOOLS
 FAYETTE COUNTY PRESCHOOL CENTER
 465 SPRINGHILL DRIVE
 LEXINGTON, KY 40503
ELECTRICAL SITE PLAN

CLIENT/CMTA JOB #:	XFCP22
DATE:	1/11/23
DRAWN:	BWR
CHECKED:	BWR

REVISIONS

1/23/23 X:\Projects\2022\Fayette Preschools\BWR\Drawings\E1.1.dwg
 1/11/23 BWR

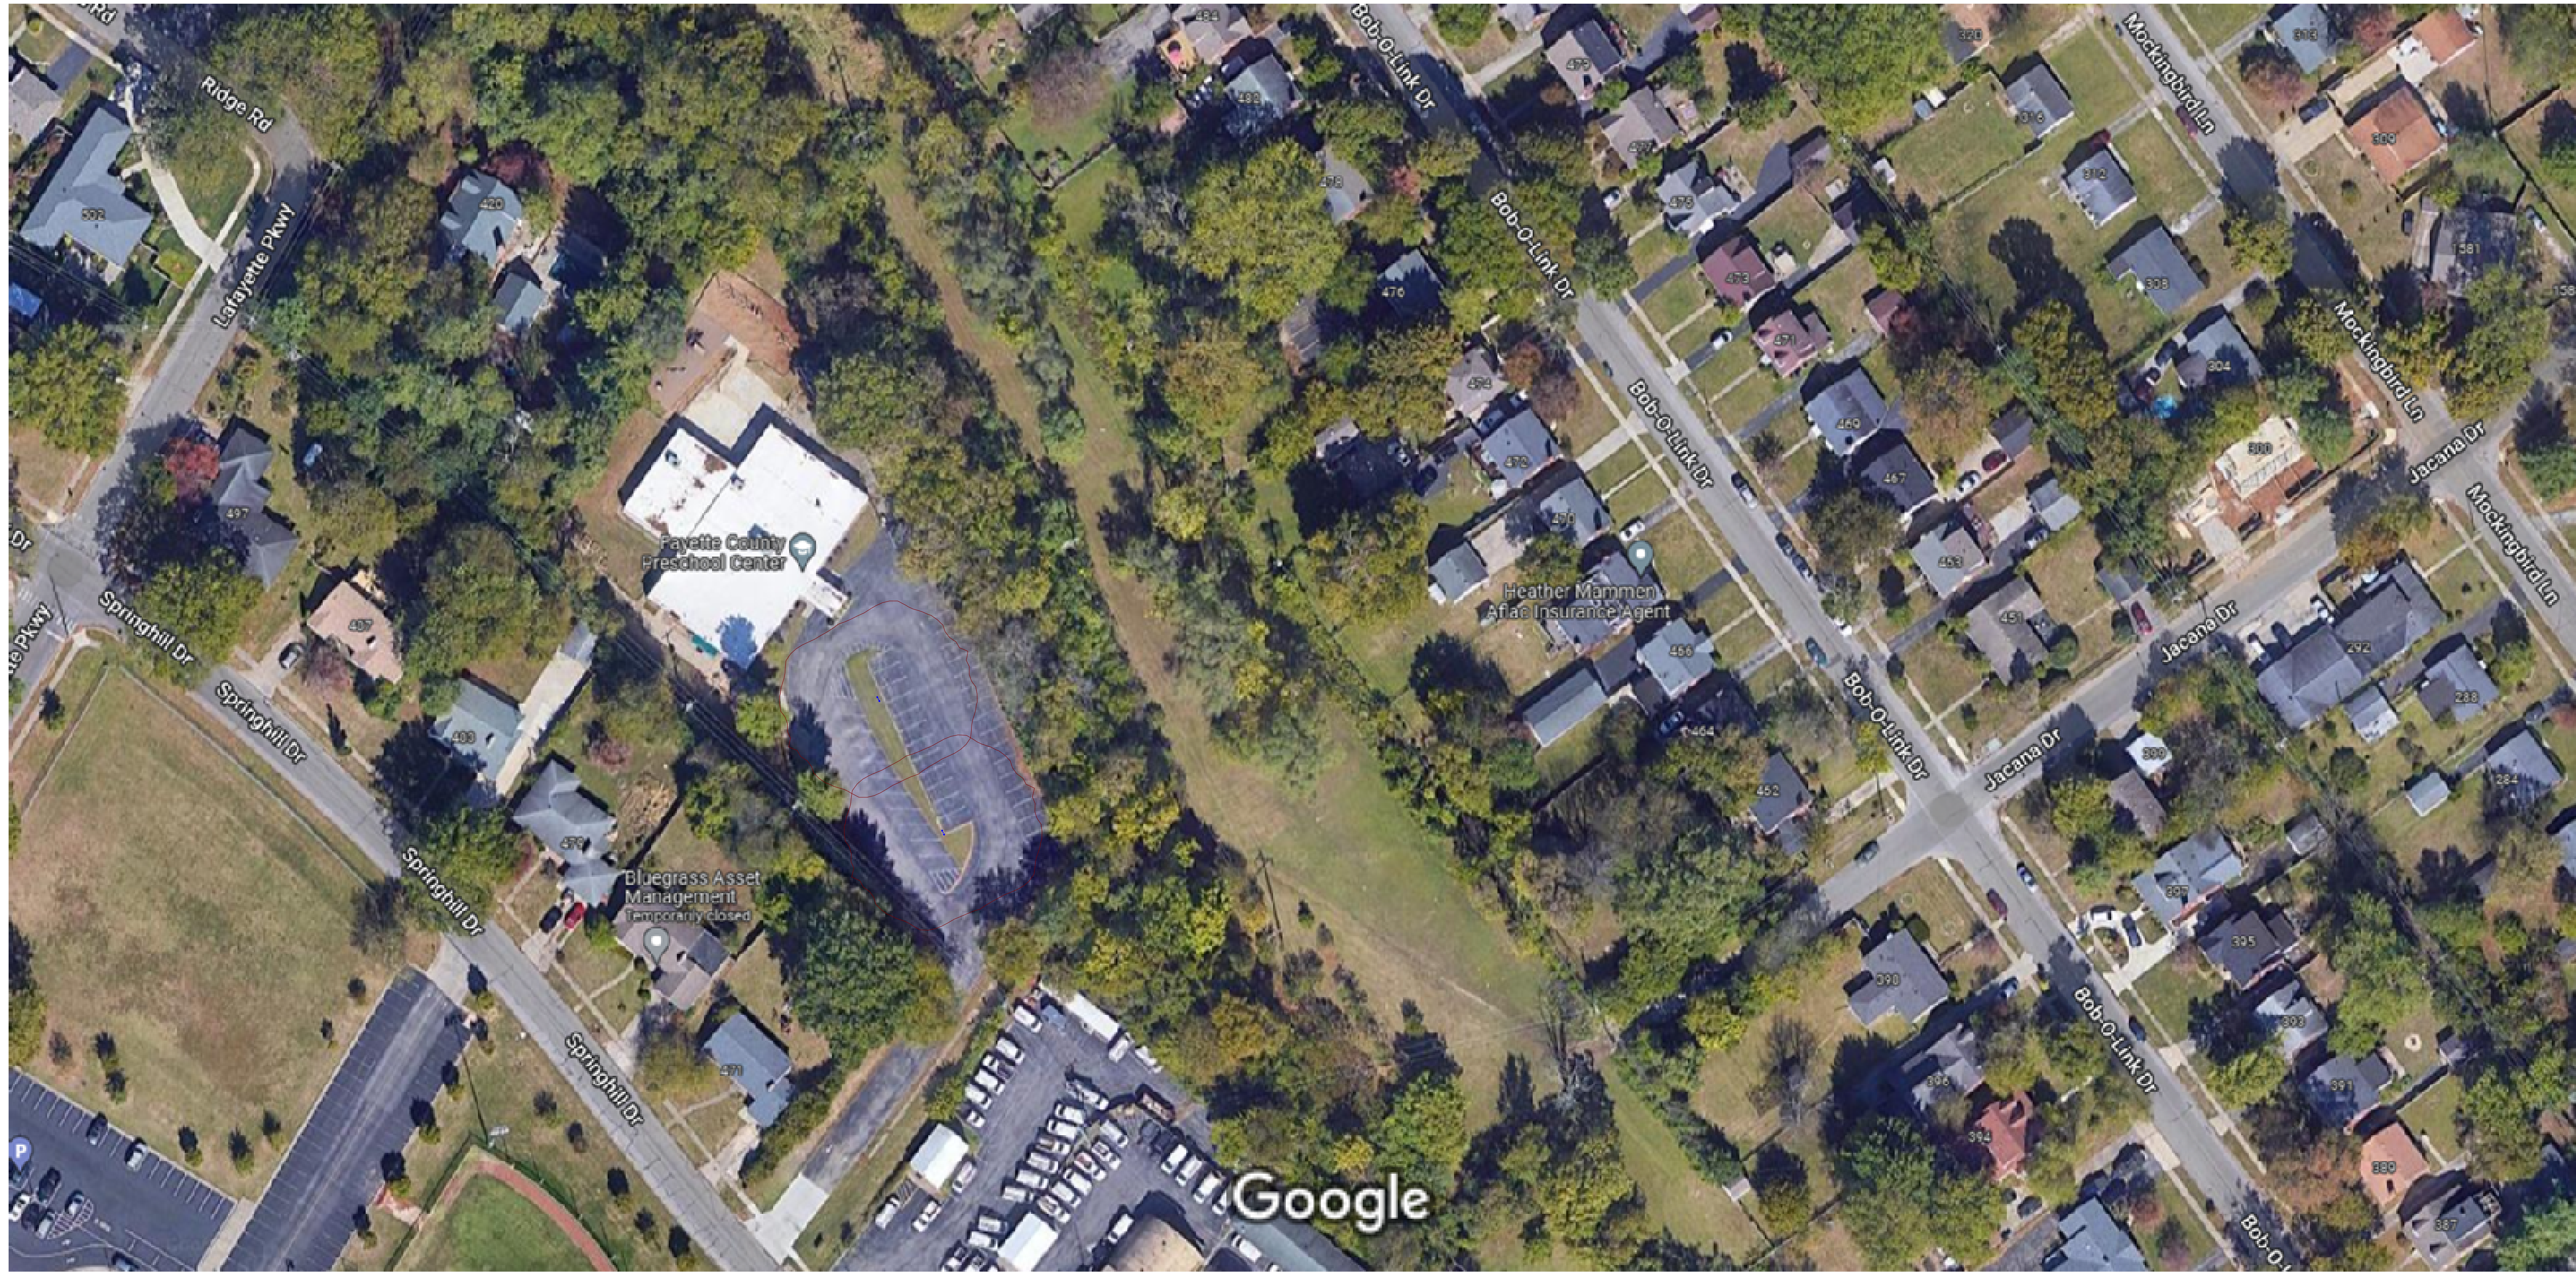

Plan View
Scale = 1" = 40'

Schedule											
Symbol	Label	Image	QTY	Manufacturer	Catalog	Description	Number Lamps	Lamp Output	LLF	Input Power	Polar Plot
	J		2	Lithonia Lighting	KAD LED 20C 1000 40K R3 MVOLT HS	KAD LED, 20 LED, 1 AMP MVOLT DRIVER, 4000K, TYPE 3 OPTICS WITH HOUSE SIDE SHIELDS.	1	6249	0.9	146	 Max: 4830cd

