



Plan View

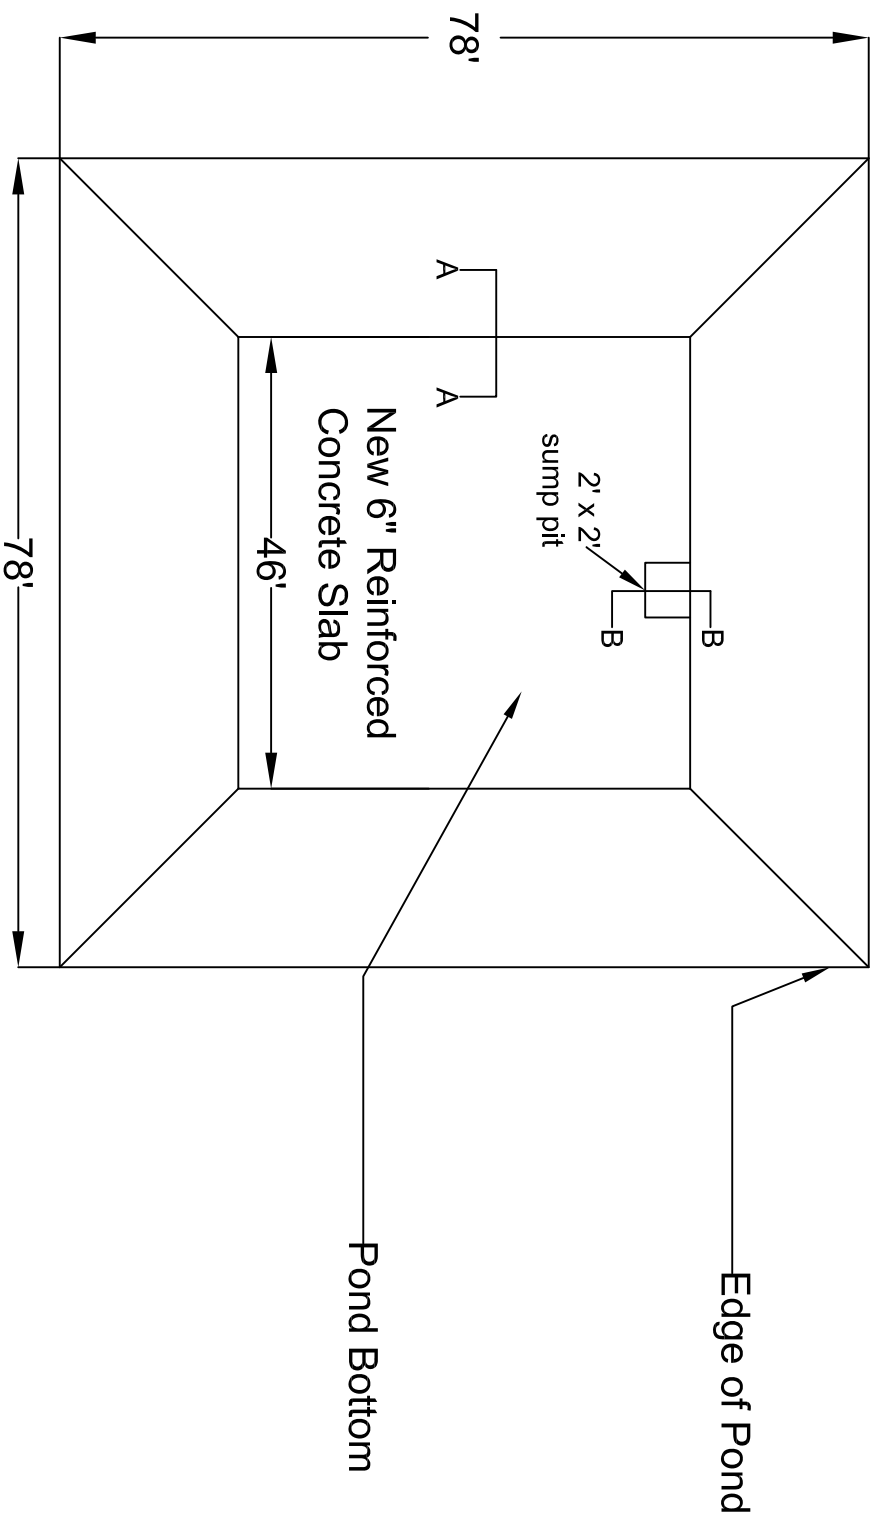

Slab Detail

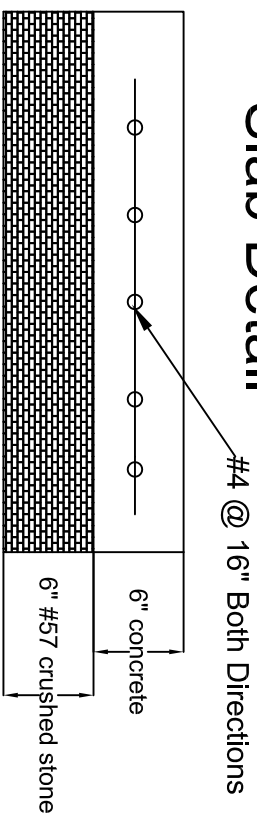


WTP Ponds 1 & 2 Backwash Lagoon

Scale: Not to Scale


Drawn By: Justin Mooney 3/16/18

Sheet: 1 of 2

Section Detail A-A

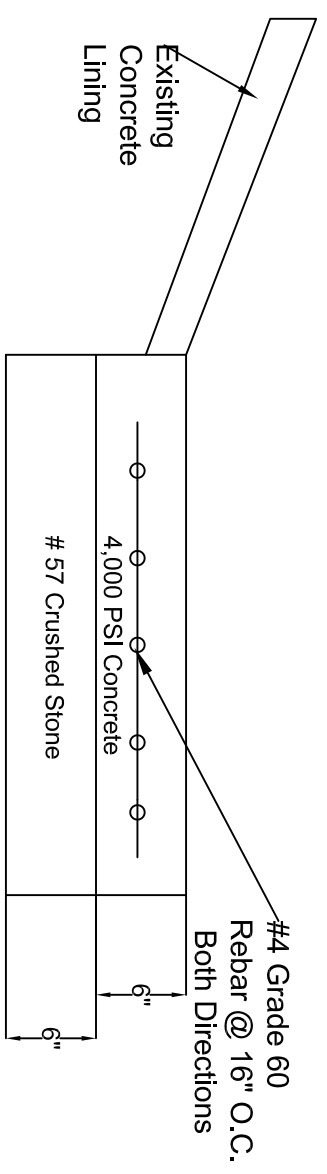

Section Detail B-B

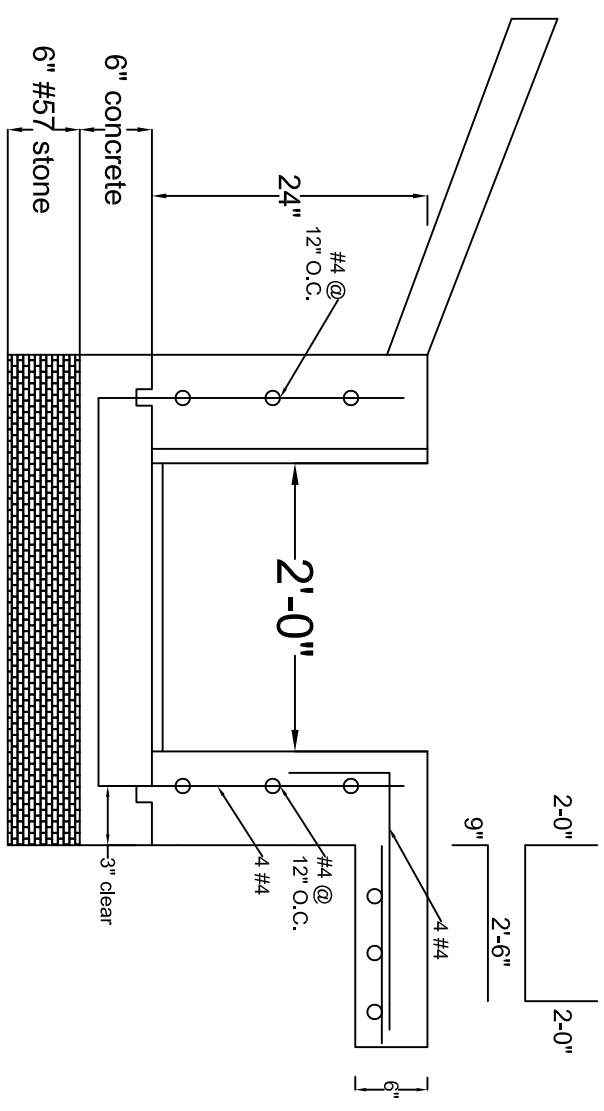

WTP Ponds 1 & 2 Backwash Lagoon
Scale: Not to Scale
Drawn By: Justin Mooney 3/16/18
Sheet: 2 of 2