


Copyright 2017 Fisher & Arnold, Inc., all rights reserved
 File name: W:\0272\Civil\CAD\Plans\C1.2 CIVIL DETAILS.dwg
 Plotted: Thursday, June 08, 2017 - 4:08 pm
 By: cccpenner

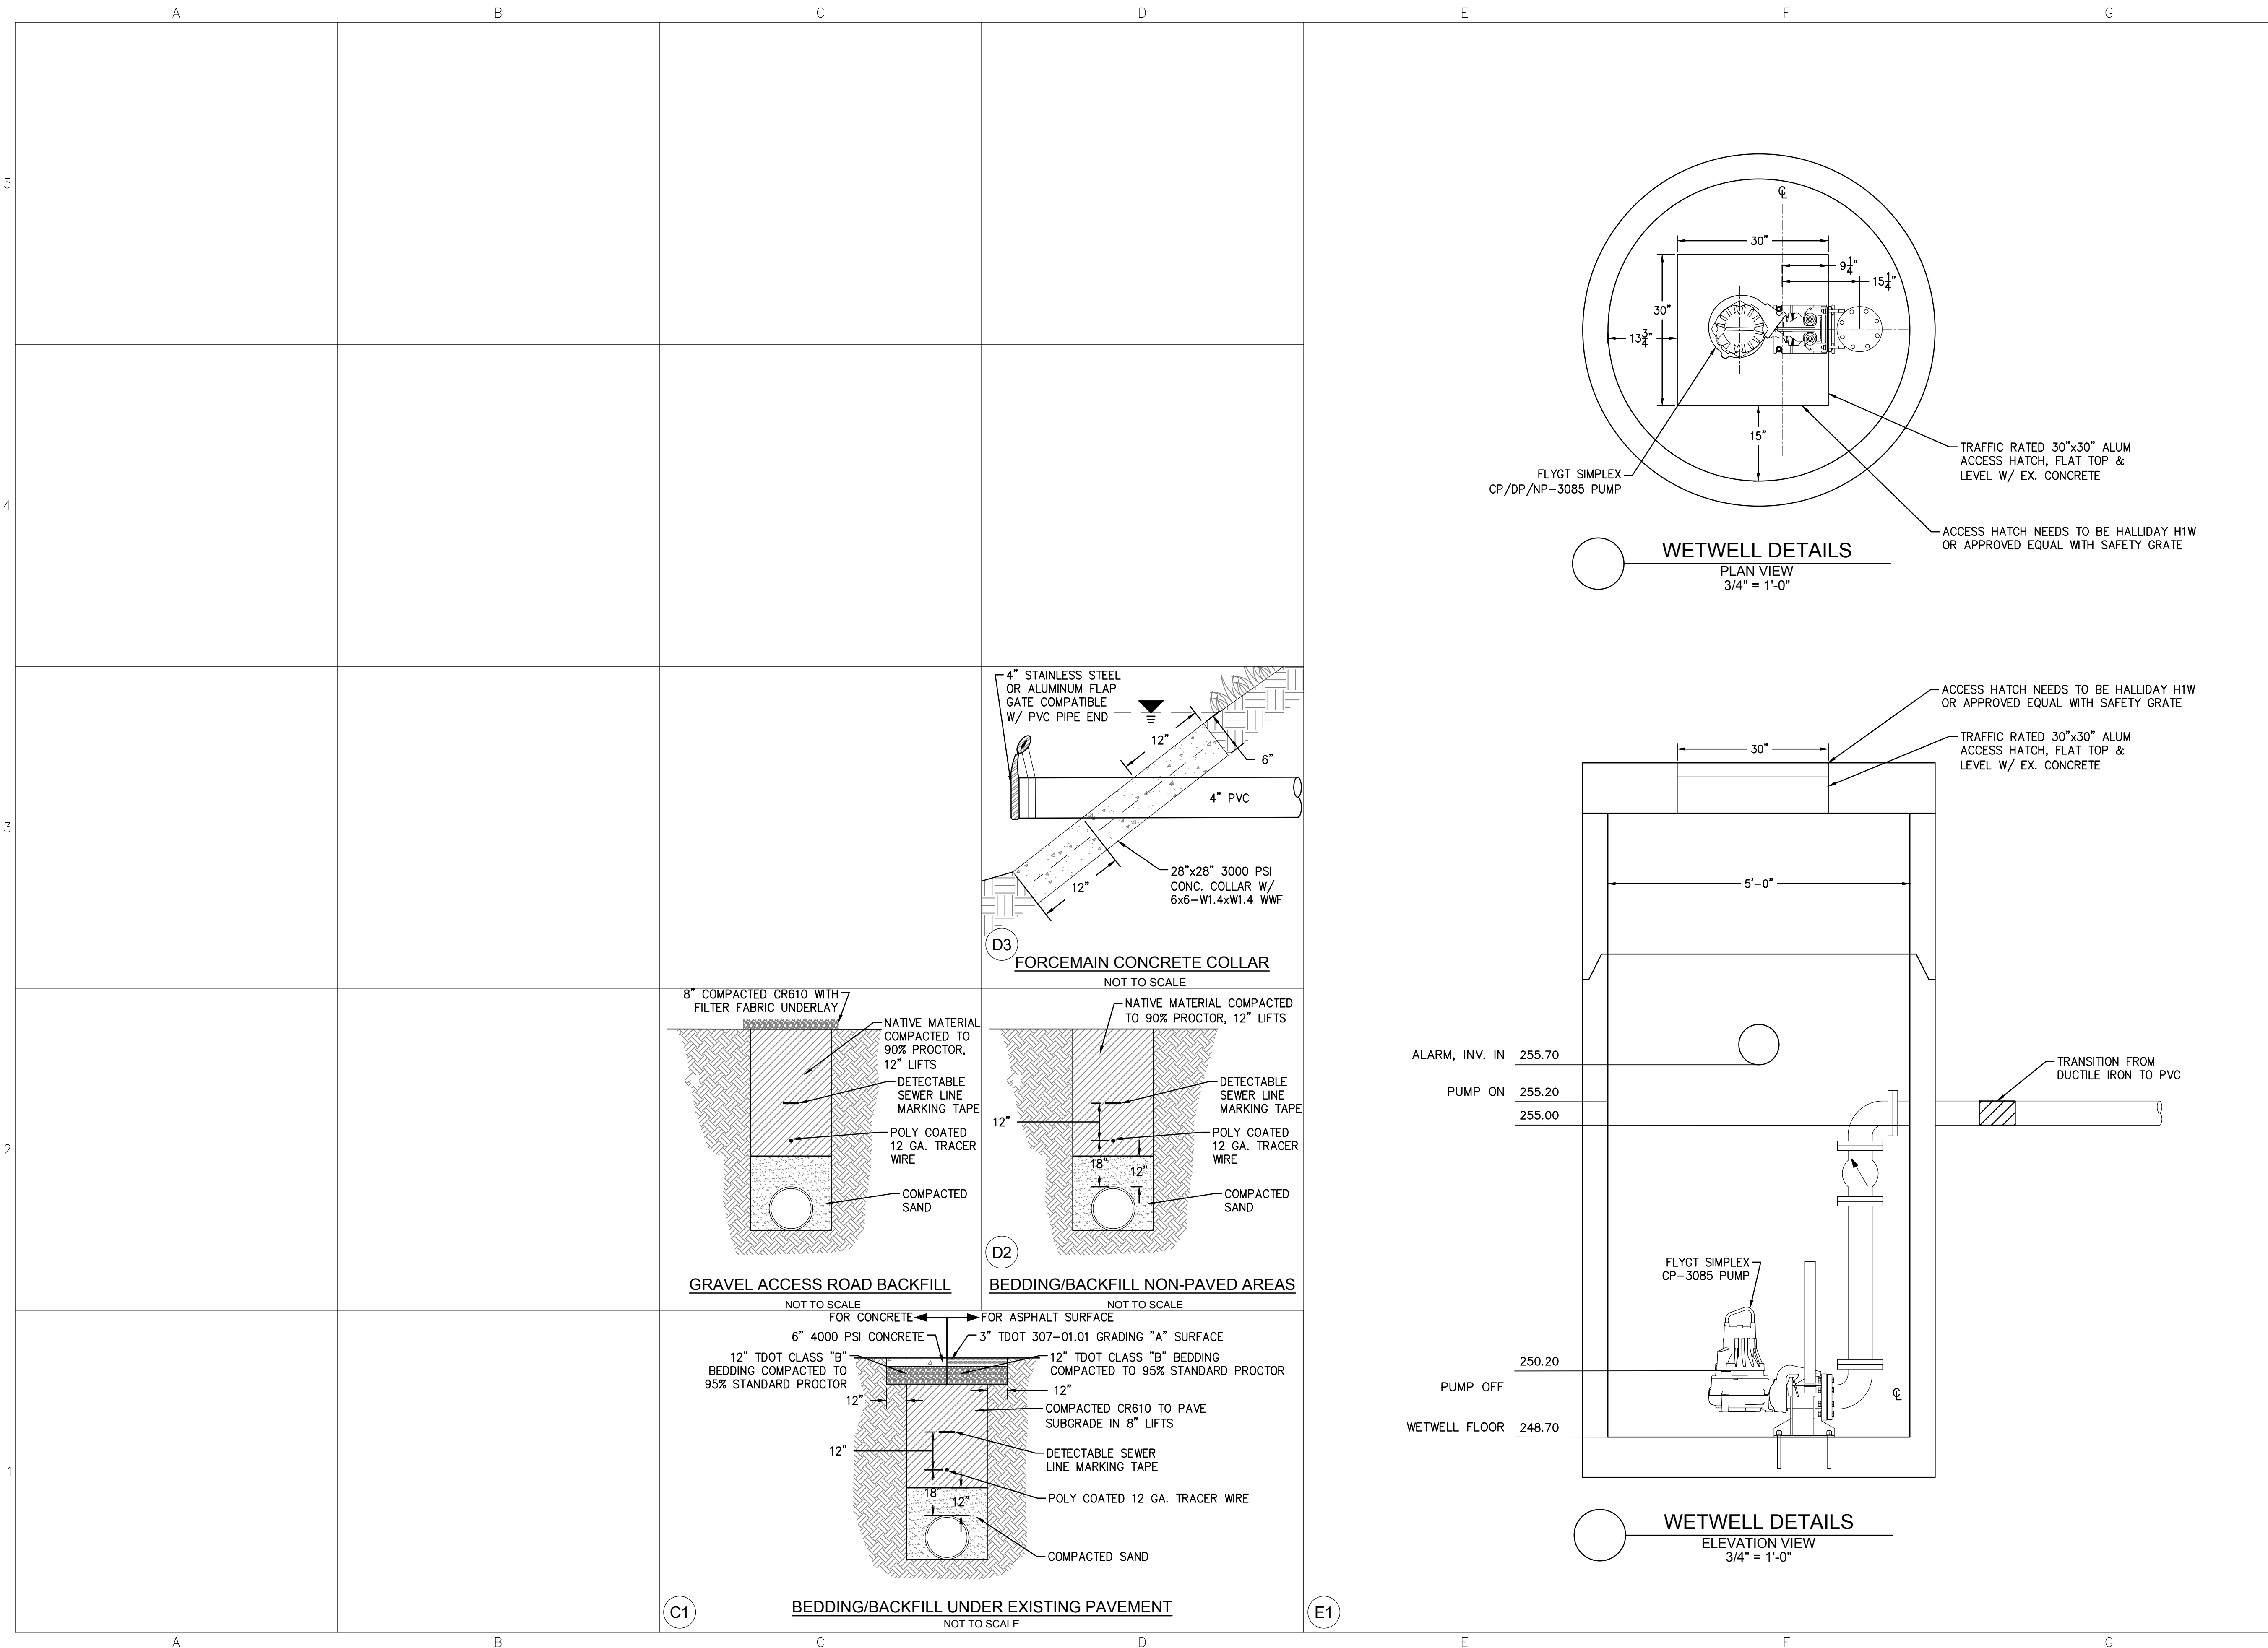

Rev.	Date	Revision Description

Seal

Issue Date: June 8, 2017
 Project No: A10272
 Drawn By: CCC
 Checked By: JTV

Sheet Title:
CIVIL DETAILS