




**CITY OF CALLAWAY
BOAT RACE ROAD MULTI-USE PATH PROJECT
BID NO.: PW2021-05**

ADDENDUM #1

Date Issued: September 1, 2021

This addendum is being released to provide for the following:

1. A revision to page 9 of the plans, as attached herein. The sidewalk station around 160 to station 166 will shift closer to the roadway in order to pull away from the existing homes.
2. Any Quality Control testing will be the responsibility of the contractor, such as densities and concrete sampling.

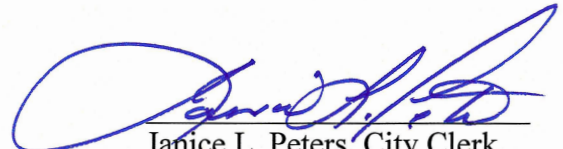


Janice L. Peters, City Clerk

This Addendum must be acknowledged and included with the bid packet submission.

Signature


Company Name

Date

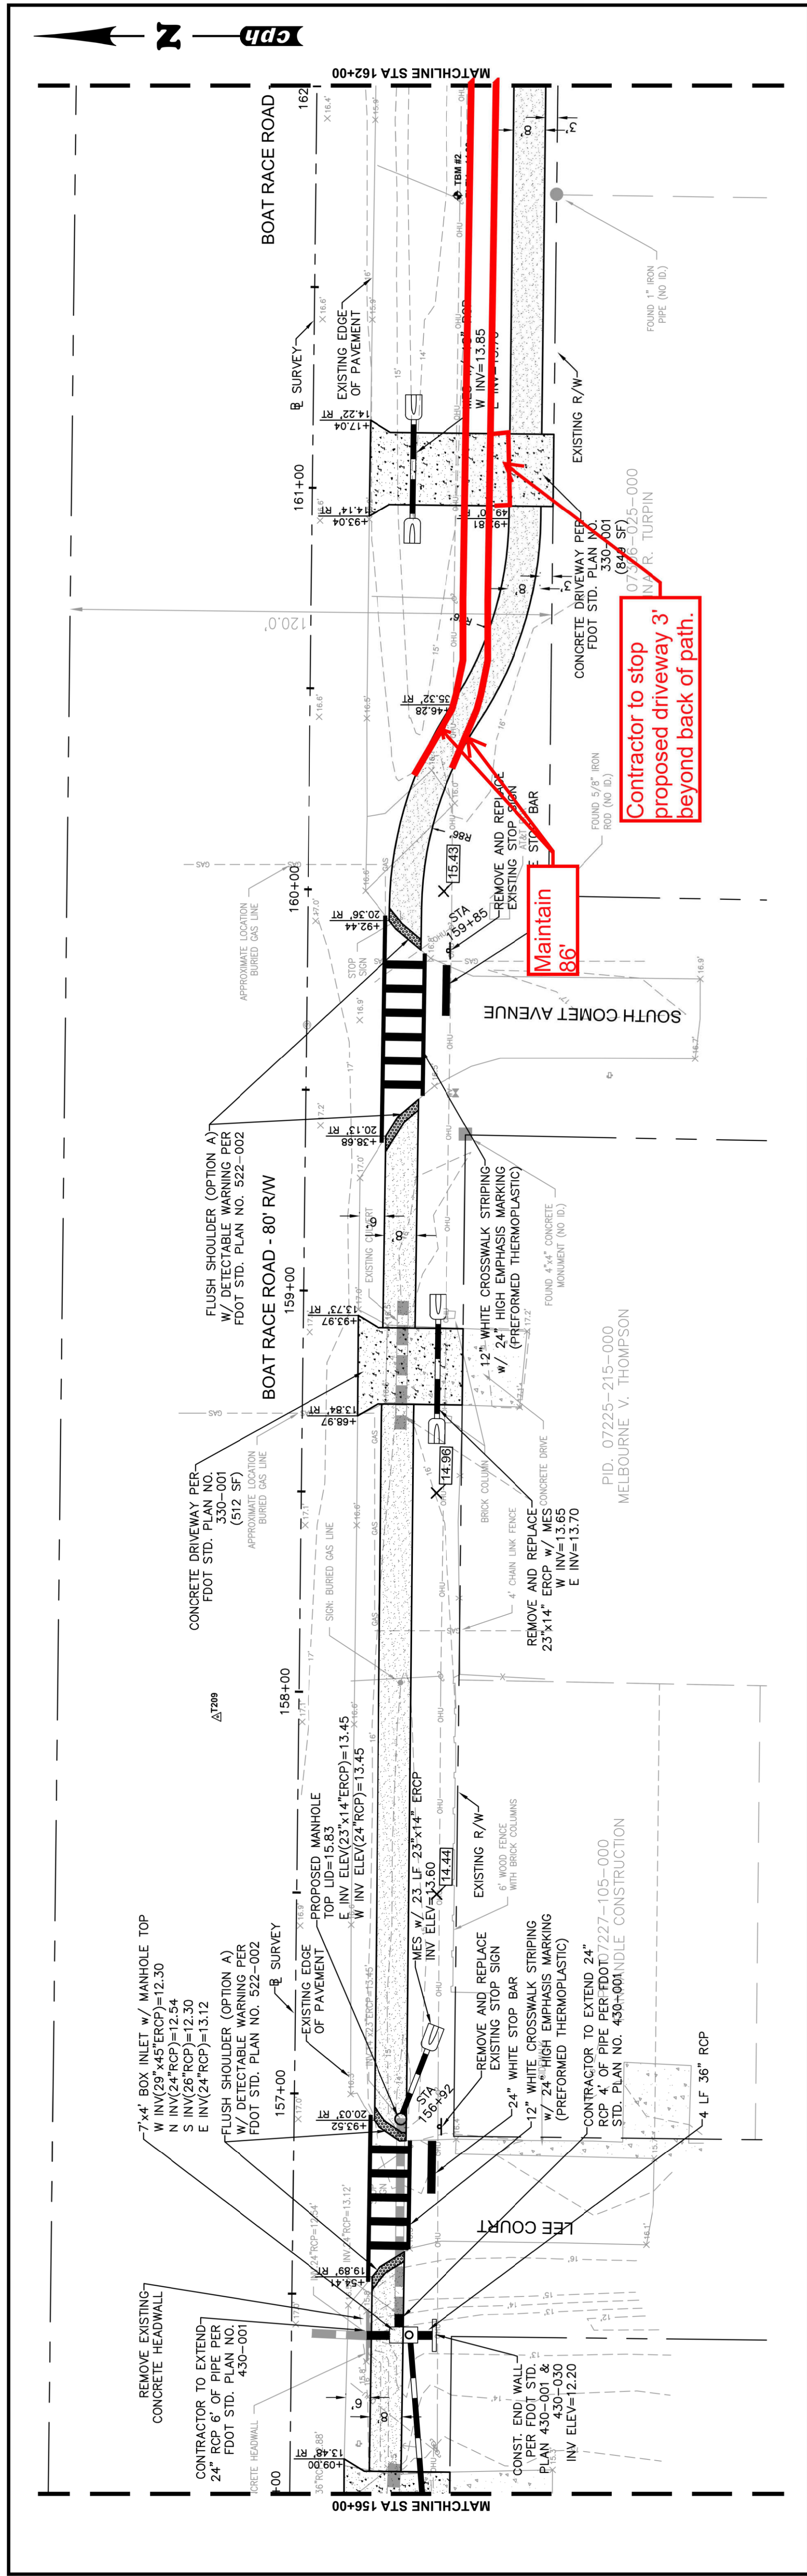

Contractor to stop proposed driveway 3' beyond back of path.

Maintain 86'

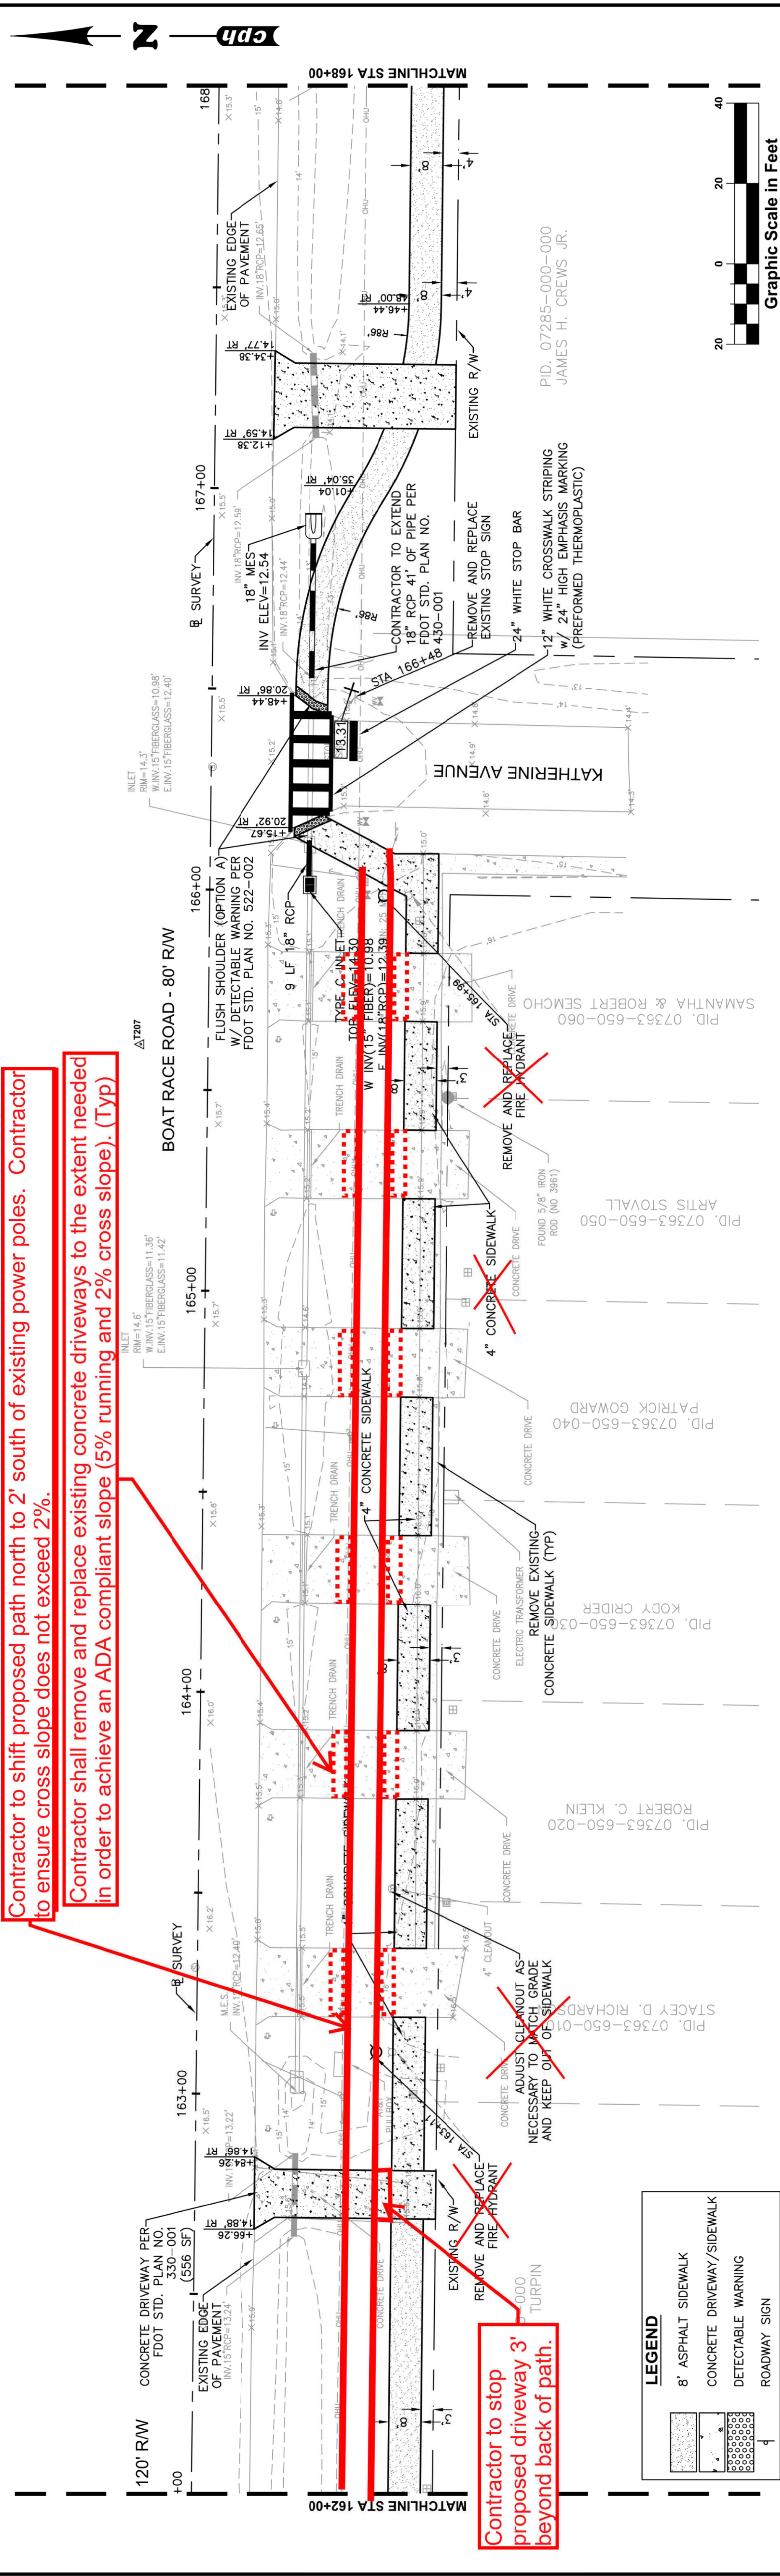

Contractor to shift proposed path north to 2' south of existing power poles. Contractor to ensure cross slope does not exceed 2%. Contractor shall remove and replace existing concrete driveways to the extent needed in order to achieve an ADA compliant slope (5% running and 2% cross slope). (Typ)

Contractor to stop proposed driveway 3' beyond back of path.

LEGEND	
	8' ASPHALT SIDEWALK
	CONCRETE DRIVEWAY/SIDEWALK
	DETECTABLE WARNING
	ROADWAY SIGN

No.	Date	By	Revision

Date: 10/06/2020
 Scale: AS NOTED
 ©2020

A Full Service A & E Firm
 Architects
 Engineers
 Environmental
 Landscape Architects
 Traffic/Transportation

Gph
 www.gphcorp.com

Offices in:
 • Florida
 • Puerto Rico
 • Connecticut
 • Maryland

Designed by: JML
 Drawn by: BJB
 Checked by: JRK
 Approved by: JLT
 Job No. CS0701

Boat Race Road
 Multi-use Trail
 City of Callaway, Florida

Prepared By:
CPI, Inc.
 1031-CW 23rd St
 Panama City, FL 32405
 Phone: 904-999-1999
 License:
 Eng. C.O.A. No. 3215 Arch. Lic. No. AA2600926
 Survey L.B. No. 7143 Landsc. Lic. No. LC0000298

PID: 07285-000-000
 JAMES H. CREWS JR.

PLAN VIEW
 Sheet No. **9**