
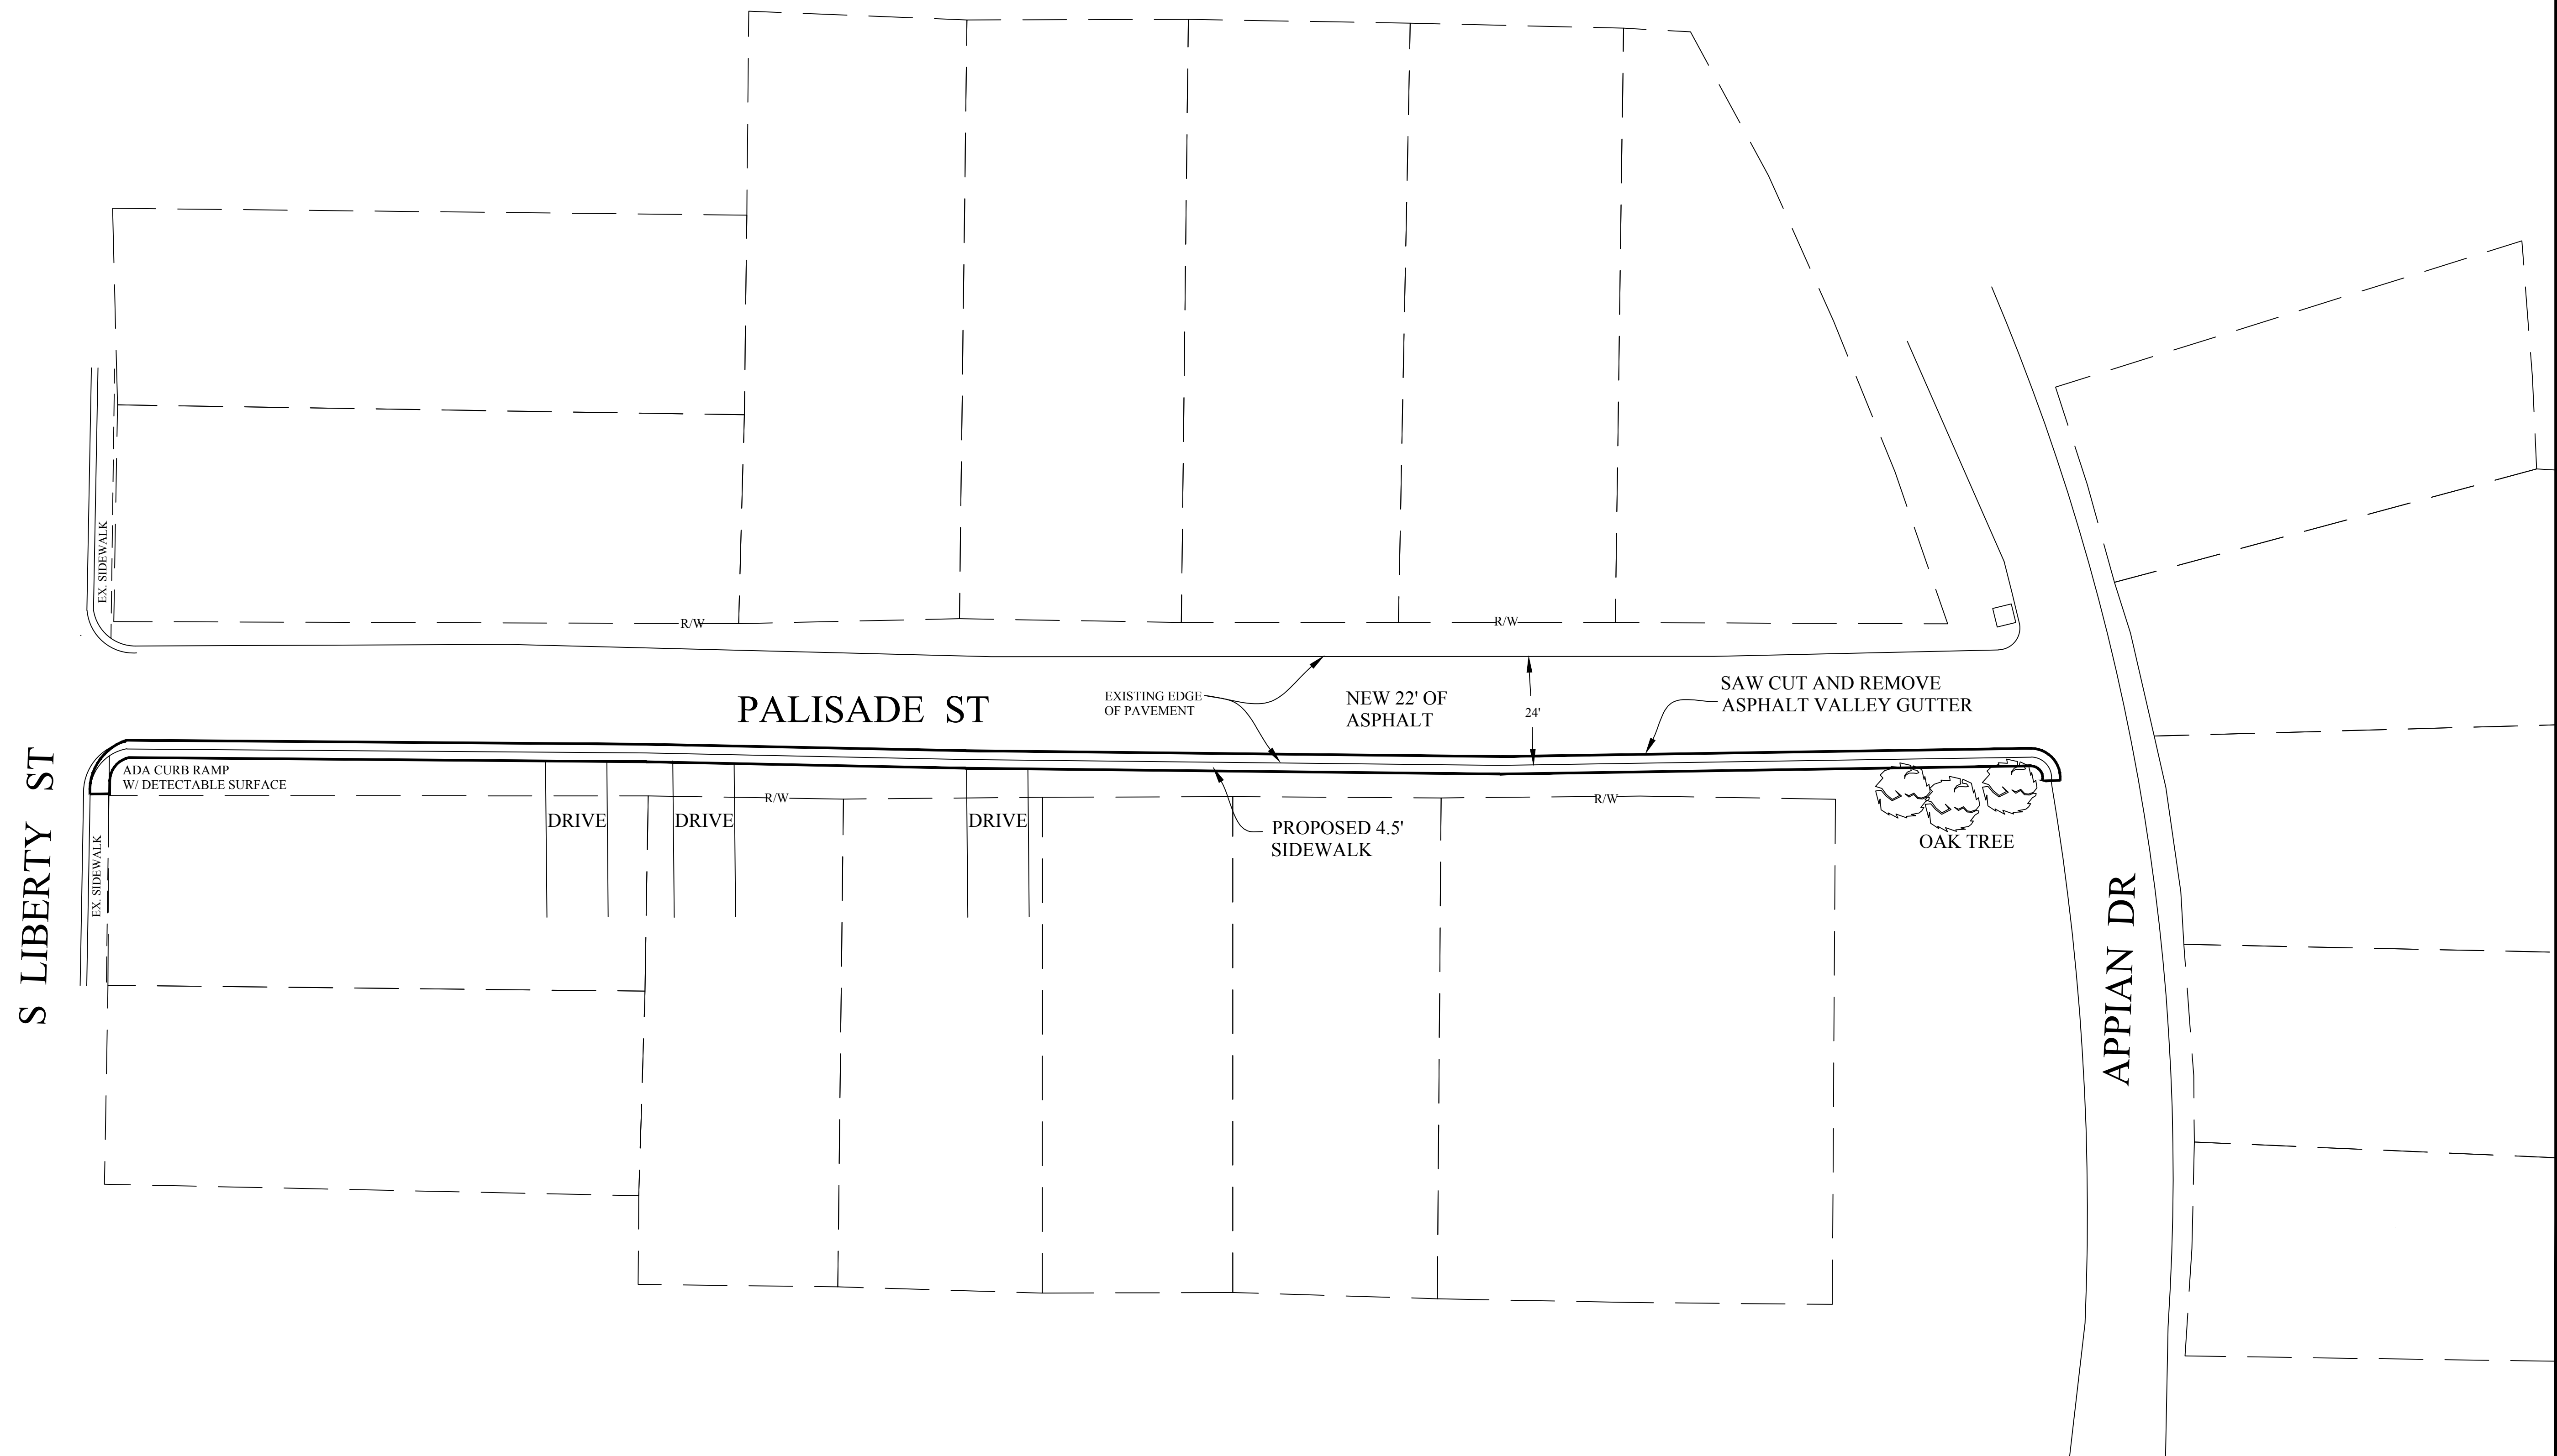


SIDEWALK DETAIL

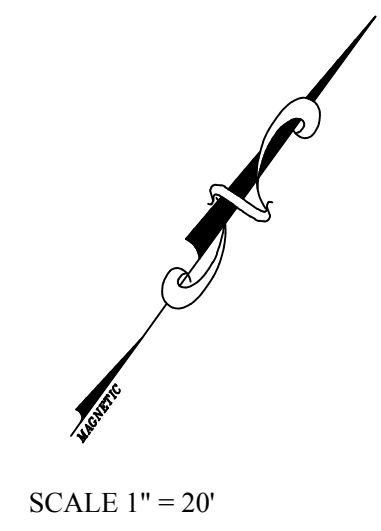

PALISADE STEET SIDEWALK PROJECT