



MCCARTY HOLSAPLE MCCARTY, INC.
Do NOT scale drawings; use given dimensions only.
If not shown, verify contract dimension with
PROJECT. Contractor shall check and verify all
dimensions and conditions of job site.

CONSULTANT INFORMATION

CODES OFFICIAL REVIEW

KEY PLAN


REVISION INFORMATION

No.	Date	Description


DRAWING INFORMATION
 SCALE: 1/4" = 1'-0"
 SCALE GUIDE:
 DWG. ISSUED: OCT 5, 2018
 PRJ.MGR: M. BUTLER
 PA / PC: K. WHITE / G. TAYLOR
 DRAWN BY: ASC
 CHECKED BY: LTH/P.C.H.
 DRAWING TITLE:

BUILDING TYPE A - DOMESTIC WATER PLANS

DRAWING NO: **P201**

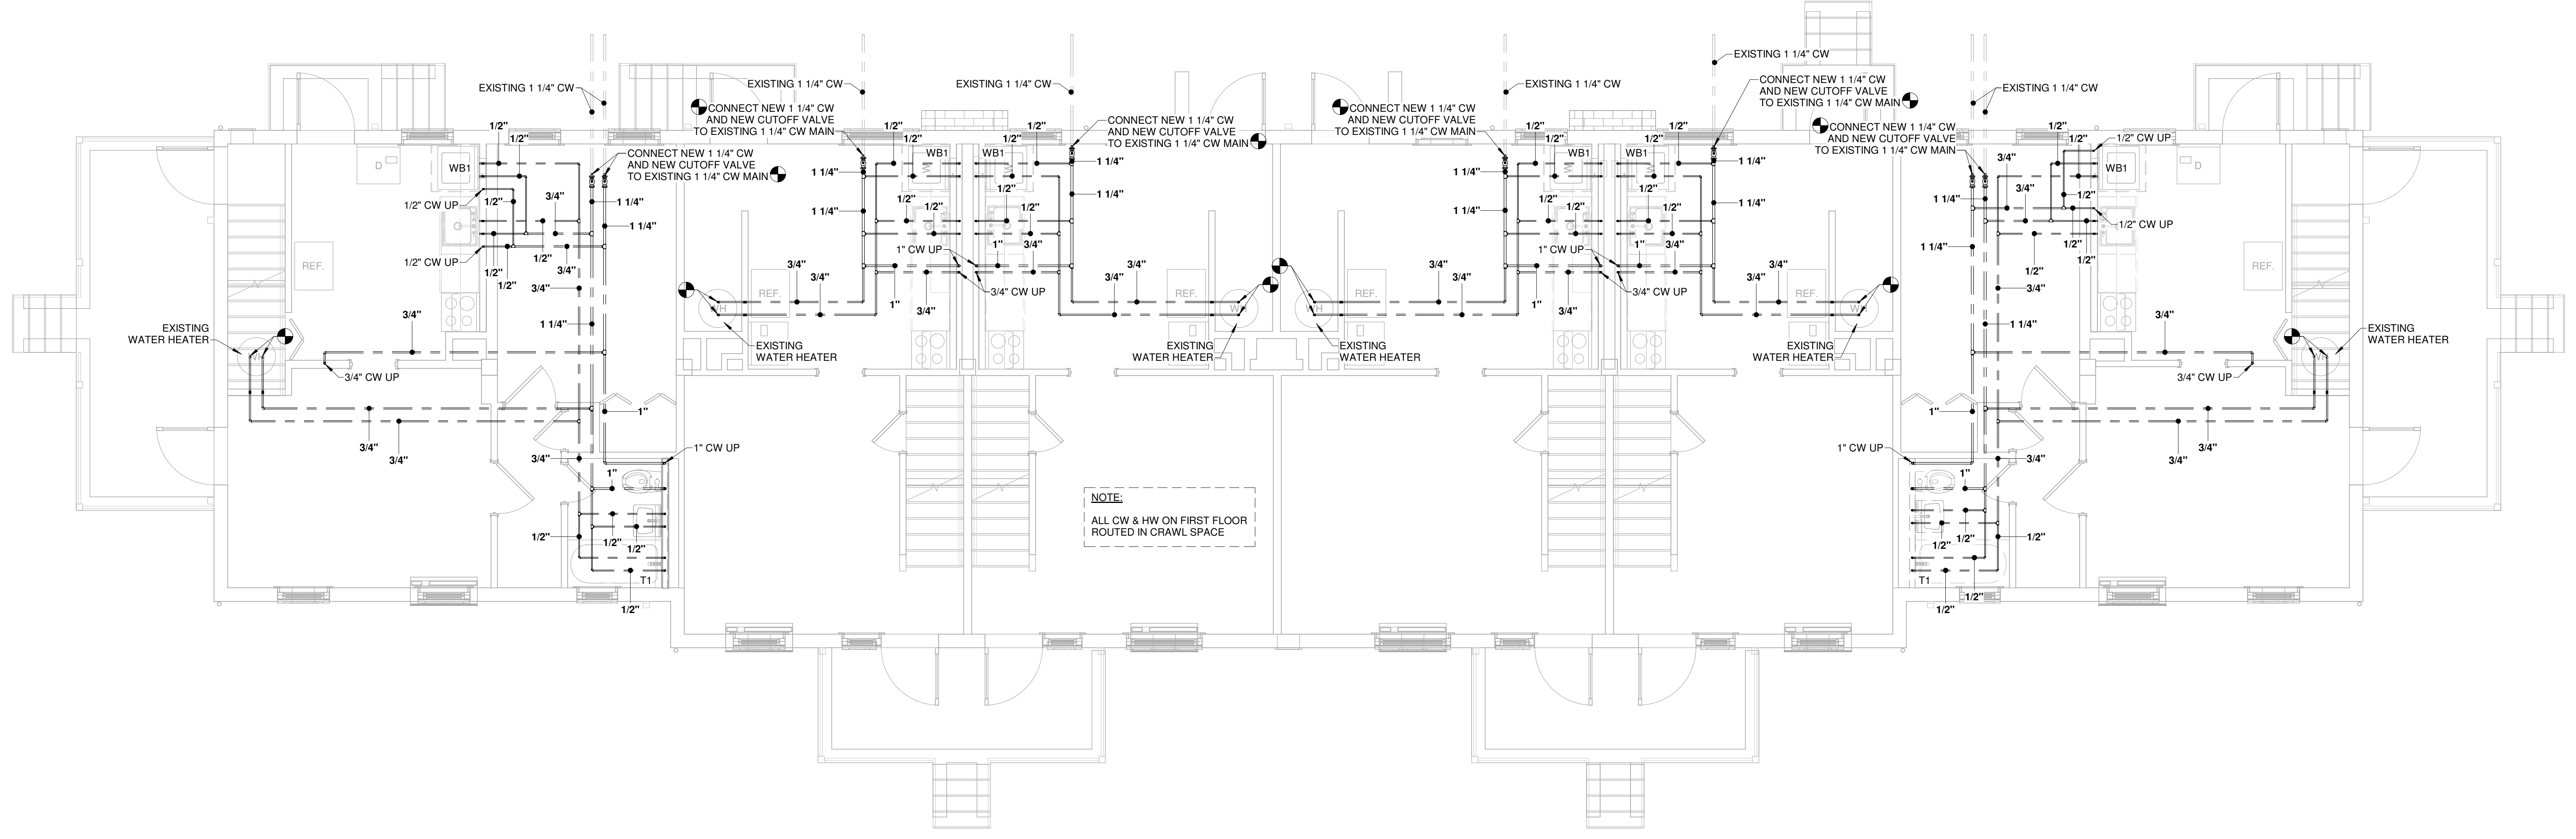

1 TYPE A - FIRST FLOOR DOMESTIC WATER PLAN
1/4" = 1'-0"

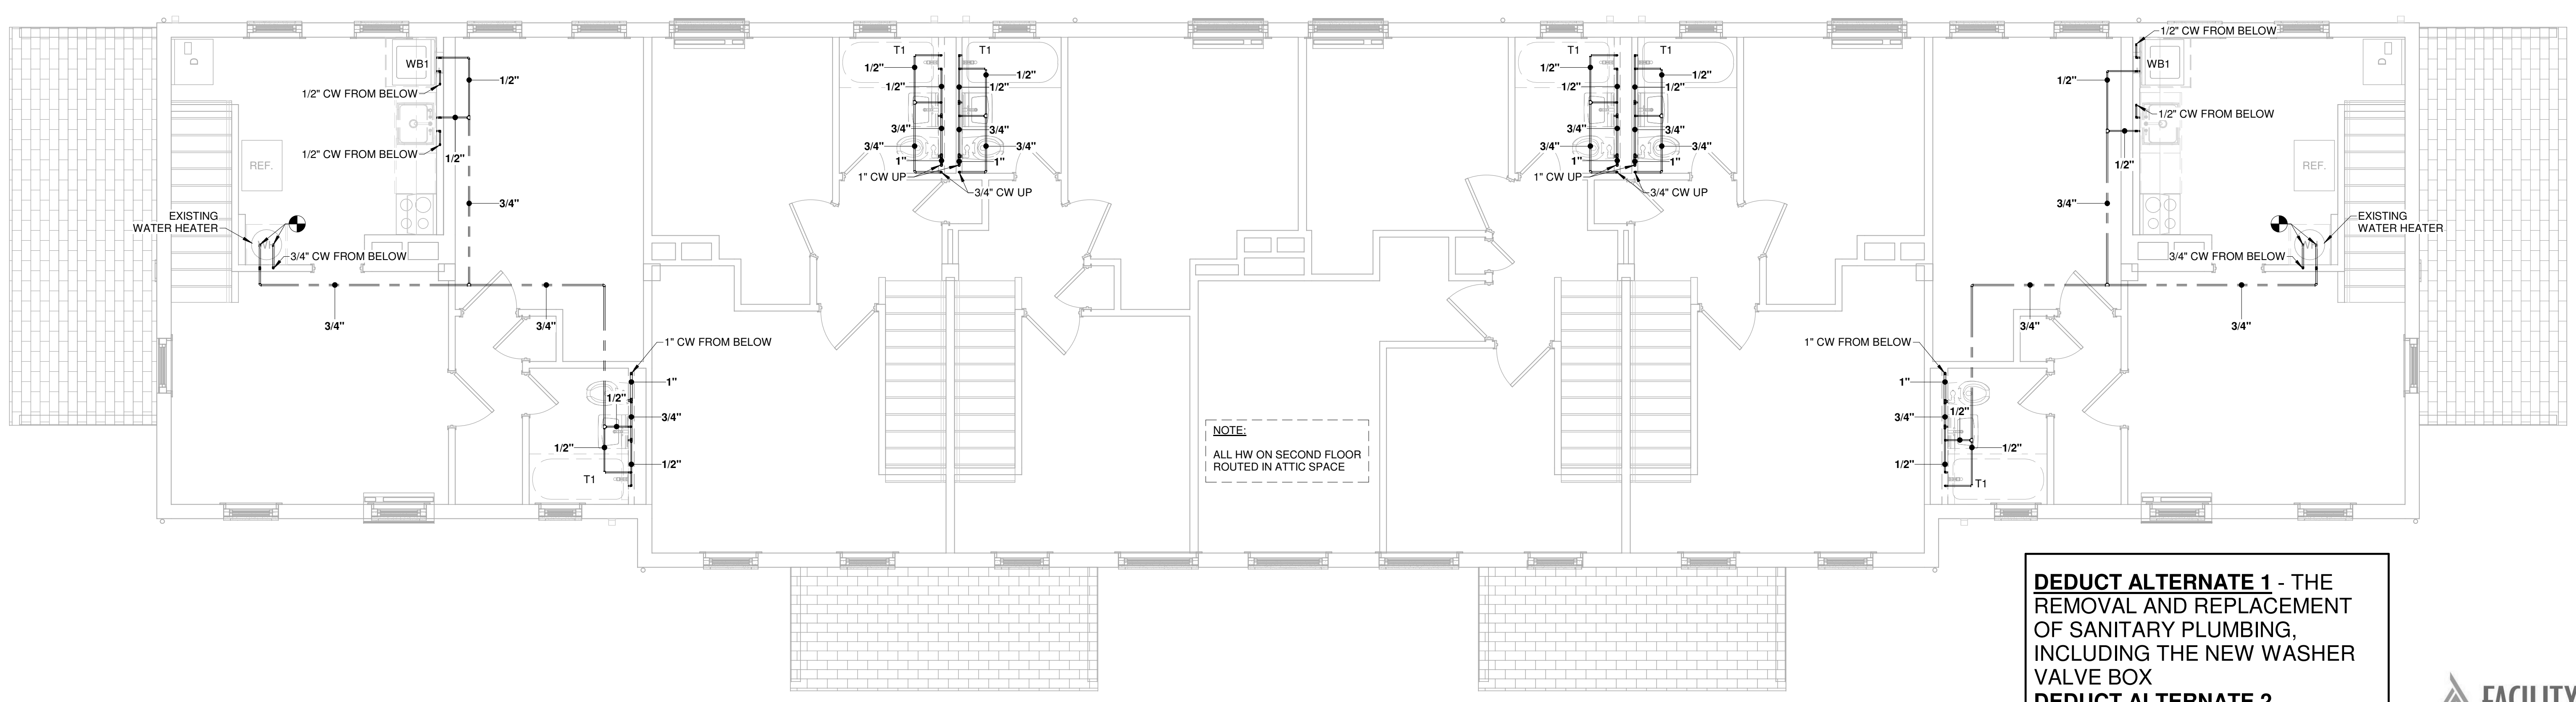

2 TYPE A - SECOND FLOOR DOMESTIC WATER PLAN
1/4" = 1'-0"

DEDUCT ALTERNATE 1 - THE REMOVAL AND REPLACEMENT OF SANITARY PLUMBING, INCLUDING THE NEW WASHER VALVE BOX
DEDUCT ALTERNATE 2 - REMOVAL AND REPLACEMENT OF MAIN SHUT-OFF VALVE IN CRAWL SPACE
DEDUCT ALTERNATE 3 - REMOVAL AND REPLACEMENT OF DOMESTIC WATER

FACILITY SYSTEMS CONSULTANTS, LLC
 713 South Central Street, Suite 101
 Knoxville, Tennessee 37902
 Phone: (865) 246-0164
 Fax: (865) 246-1084

BINDING EDGE

BINDING EDGE

BINDING EDGE

TIME / DATE: 10/12/2018 4:16:35 PM