





L:\Projects\CA\DWG\CPK\Internal\Level\Improvements\2018\CONSTRUCTION\CLANSCLS.dwg

NO.	REVISION	BY	DATE	APPROVED	DATE

UPPER OCKLAWAHA RIVER BASIN/ LAKE APOPKA
NORTH SHORE SUPPLEMENTAL CENTERLINE SURVEY
ORANGE COUNTY, FLORIDA



ST. JOHNS RIVER
WATER MANAGEMENT DISTRICT
P.O. BOX 1429 PALATKA, FLORIDA



DRAWN: N.J.G.	DATE: APRIL 9, 2019	REVIEWER: W.R.C.
SCALE: 1" = 20'	DESIGNER: R.J.N.	SECTION CHIEF: W.R.C.

LAUGHLIN ROAD CENTERLINE

CERTIFICATION:

ROBERT J. NALEWAY

P.E. NUMBER: 53197

DATE: APRIL 9, 2019

FILE NAME: C:\LANSSCLS.dwg

PROJECT NO.:


SHEET: C1

L:\Projects\CA\DWG\CPK\Internal\Level\Improvements\2018\CONSTRUCTION\LANSSCLS.dwg




NO.	REVISION	BY	DATE	APPROVED	DATE

UPPER OCKLAWAHA RIVER BASIN/ LAKE APOPKA
NORTH SHORE SUPPLEMENTAL CENTERLINE SURVEY
ORANGE COUNTY, FLORIDA



ST. JOHNS RIVER
WATER MANAGEMENT DISTRICT
P.O. BOX 1429 PALATKA, FLORIDA



DRAWN: N.J.G.	DATE: APRIL 9, 2019	REVIEWER: W.R.C.
SCALE: 1" = 20'	DESIGNER: R.J.N.	SECTION CHIEF: W.R.C.

LAUGHLIN ROAD CENTERLINE

CERTIFICATION:

ROBERT J. NALEWAY

P.E. NUMBER: 53197

DATE: APRIL 9, 2019

FILE NAME: C:\LANSSCLS.dwg

PROJECT NO.:

SHEET: C2

L:\Projects\CADD\PCPK\Internal Layouts\Improvements 2018\CONSTRUCTION\CLANSCLS.dwg

MATCH LINE STA. 48+00




NOTE:
THE STATIONING ON THESE PLAN
SHEETS IS THE SURVEY CENTERLINE
NOT AN ALIGNMENT CENTERLINE.


**90% DRAWINGS
REVIEW ONLY NOT
FOR CONSTRUCTION**

NO.	REVISION	BY	DATE	APPROVED	DATE

UPPER OCKLAWAHA RIVER BASIN/ LAKE APOPKA
NORTH SHORE SUPPLEMENTAL CENTERLINE SURVEY
ORANGE COUNTY, FLORIDA



ST. JOHNS RIVER
WATER MANAGEMENT DISTRICT
P.O. BOX 1429 PALATKA, FLORIDA



DRAWN: N.J.G.	DATE: APRIL 9, 2019	REVIEWER: W.R.C.
SCALE: 1" = 20'	DESIGNER: R.J.N.	SECTION CHIEF: W.R.C.

LAUGHLIN ROAD CENTERLINE

CERTIFICATION:

ROBERT J. NALEWAY


P.E. NUMBER: 53197

DATE: APRIL 9, 2019

FILE NAME: C:\LANSSCLS.dwg

PROJECT NO.:


SHEET: C3

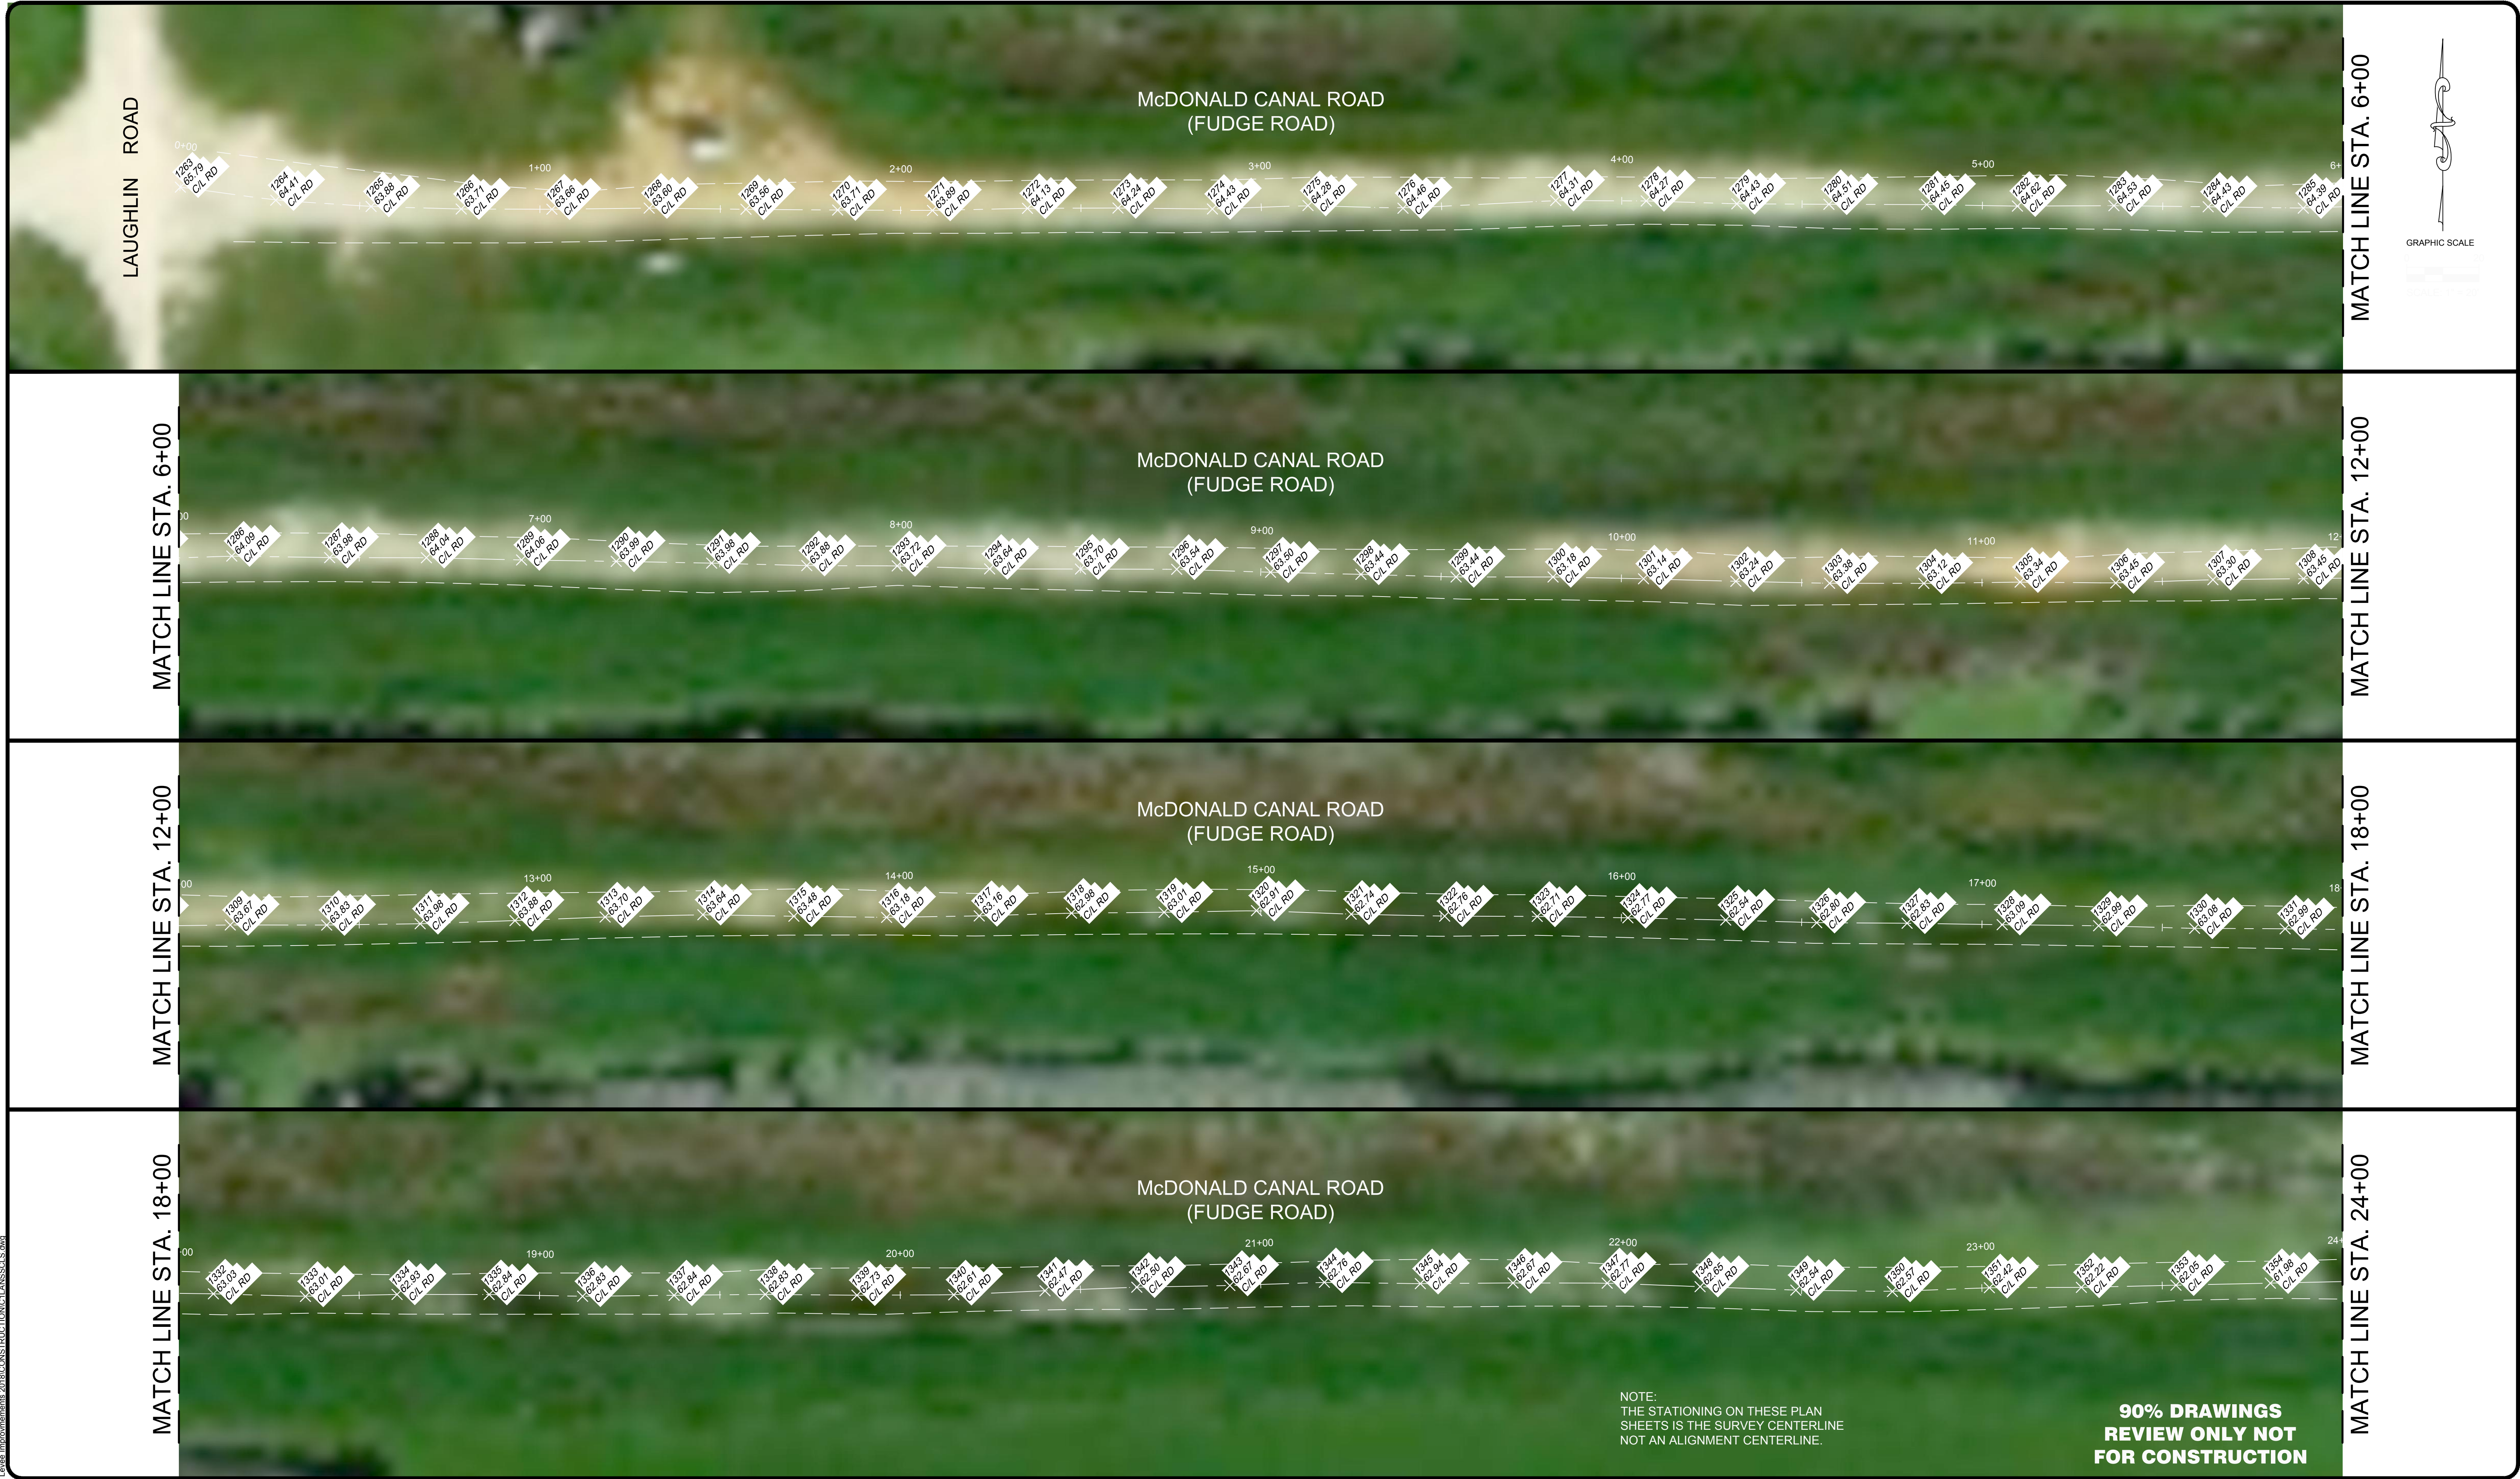


L:\Projects\CAD\DWG\CPK\Internal Layouts\Improvements 2018\CONSTRUCTION\C1\LANSSCLS.dwg

NO.	REVISION	BY	DATE	APPROVED	DATE

UPPER OCKLAWAHA RIVER BASIN/ LAKE APOPKA
NORTH SHORE SUPPLEMENTAL CENTERLINE SURVEY
ORANGE COUNTY, FLORIDA



ST. JOHNS RIVER
WATER MANAGEMENT DISTRICT
P.O. BOX 1429 PALATKA, FLORIDA



DRAWN: N.J.G.	DATE: APRIL 9, 2019	REVIEWER: W.R.C.
SCALE: 1" = 20'	DESIGNER: R.J.N.	SECTION CHIEF: W.R.C.

MCDONALD CANAL ROAD (FUDGE ROAD) CENTERLINE

CERTIFICATION:

ROBERT J. NALEWAY

P.E. NUMBER: 53197

DATE: APRIL 9, 2019

FILE NAME: C1\LANSSCLS.dwg

PROJECT NO.:


SHEET: C4

L:\Projects\CADD\UPCR\Internal Layouts\Improvements 2018\CONSTRUCTION\LANSSCLS.dwg




NO.	REVISION	BY	DATE	APPROVED	DATE

UPPER OCKLAWAHA RIVER BASIN/ LAKE APOPKA
NORTH SHORE SUPPLEMENTAL CENTERLINE SURVEY
ORANGE COUNTY, FLORIDA



ST. JOHNS RIVER
WATER MANAGEMENT DISTRICT
P.O. BOX 1429 PALATKA, FLORIDA



DRAWN: N.J.G.	DATE: APRIL 9, 2019	REVIEWER: W.R.C.
SCALE: 1" = 20'	DESIGNER: R.J.N.	SECTION CHIEF: W.R.C.

MCDONALD CANAL ROAD (FUDGE ROAD) CENTERLINE

CERTIFICATION:

ROBERT J. NALEWAY
P.E. NUMBER: 53197
DATE: APRIL 9, 2019

FILE NAME:
C:\LANSSCLS.dwg

PROJECT NO.:


SHEET:
C5

L:\Projects\CADD\PCPK\Internal\Level\Instruments\2018\CONSTRUCTION\CLANSSCLS.dwg


MATCH LINE STA. 48+00



MATCH LINE STA. 54+00

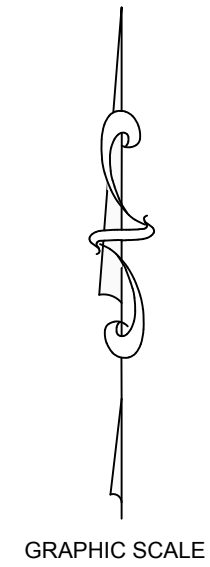

MATCH LINE STA. 54+00

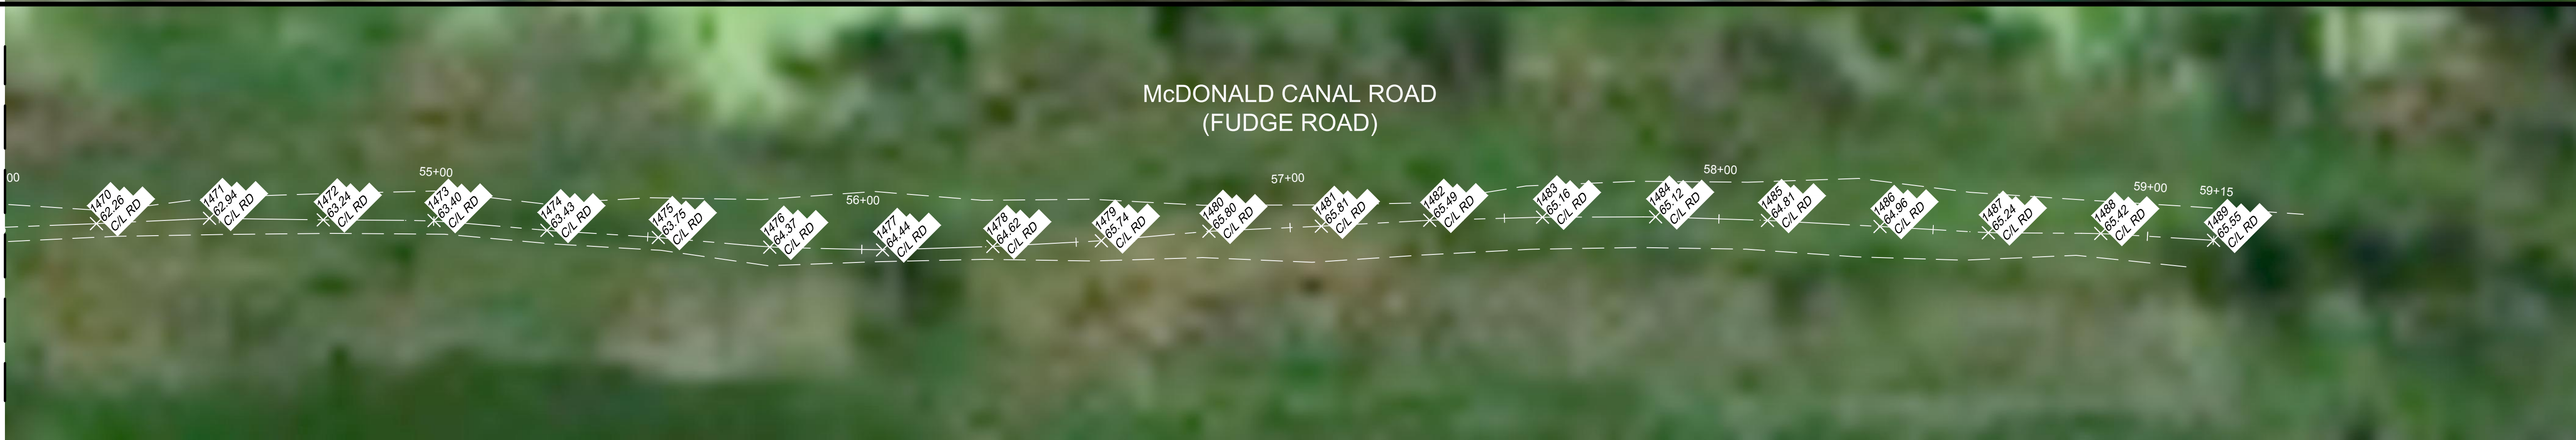


NOTE:
THE STATIONING ON THESE PLAN
SHEETS IS THE SURVEY CENTERLINE
NOT AN ALIGNMENT CENTERLINE.


**90% DRAWINGS
REVIEW ONLY NOT
FOR CONSTRUCTION**

NO.	REVISION	BY	DATE	APPROVED	DATE

UPPER OCKLAWAHA RIVER BASIN/ LAKE APOPKA
NORTH SHORE SUPPLEMENTAL CENTERLINE SURVEY
ORANGE COUNTY, FLORIDA



ST. JOHNS RIVER
WATER MANAGEMENT DISTRICT
P.O. BOX 1429 PALATKA, FLORIDA



DRAWN: N.J.G.	DATE: APRIL 9, 2019	REVIEWER: W.R.C.
SCALE: 1" = 20'	DESIGNER: R.J.N.	SECTION CHIEF: W.R.C.

MCDONALD CANAL ROAD (FUDGE ROAD) CENTERLINE

CERTIFICATION:

ROBERT J. NALEWAY
P.E. NUMBER: 53197
DATE: APRIL 9, 2019

FILE NAME:
C:\LANSSCLS.dwg

PROJECT NO.:

SHEET:
C6