



A RENOVATION TO:
MONTGOMERY VILLAGE
 4530 JOE LEWIS ROAD
 KNOXVILLE, TENNESSEE 37920

SHEET C2
MATCH LINE


SHEET C1
MATCH LINE

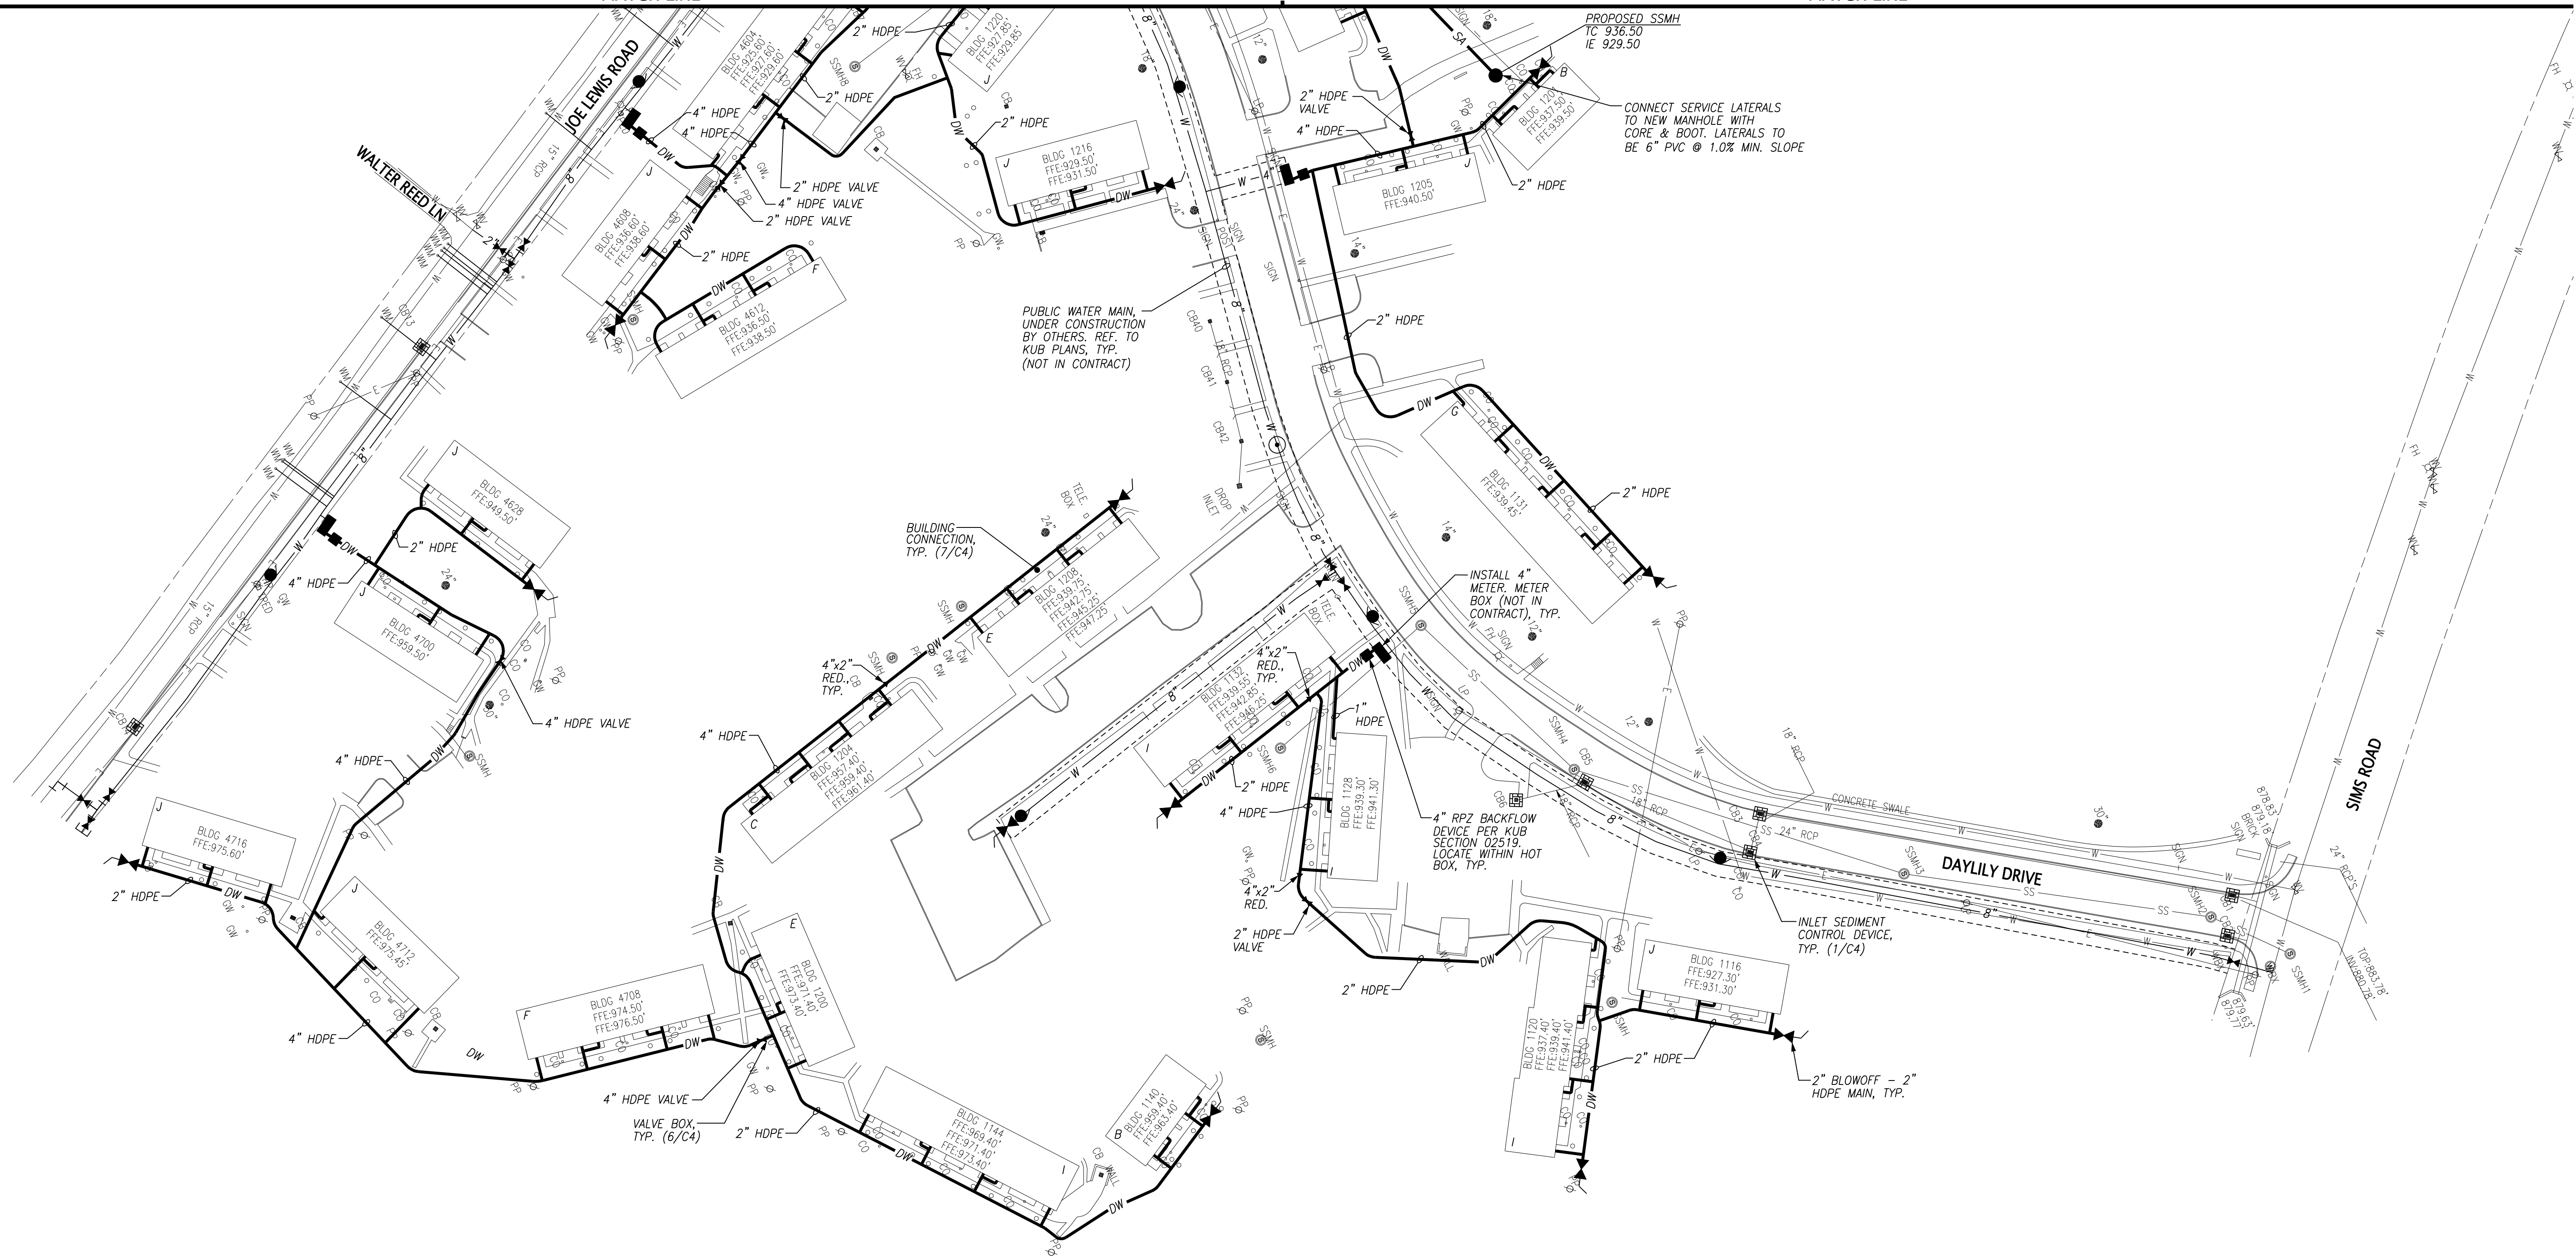

GENERAL NOTES:
 1. REFER TO SHEET C1 FOR NOTES AND LEGEND.

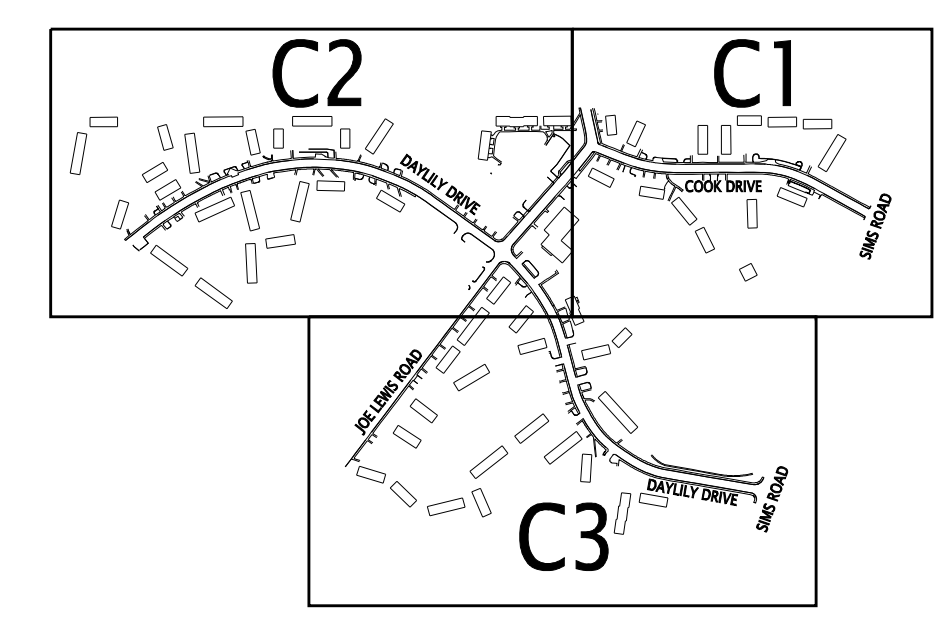

CIVIL ENGINEER:

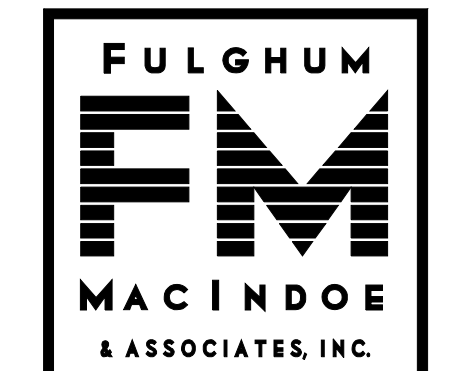

10330 HARDIN VALLEY ROAD
 SUITE 201
 KNOXVILLE, TN 37932
 OFFICE: 865.690.6419
 FAX: 865.690.6448
 www.fulghummacindoe.com
 FMA PROJECT: 397.001

DATE	ISSUE FOR
04/27/10	BID SET

This drawing is the property of DESIGN INNOVATIONS ARCHITECTS, INC. and is not to be reproduced or copied in whole or in part without authorization from DESIGN INNOVATIONS ARCHITECTS, INC. It is to be used for the project and site specifically identified herein and is not to be used on any other project. It is to be returned upon request. Do not scale drawings, within dimensions take precedence. All drawings and design sheets on these drawings are copyright © of DESIGN INNOVATIONS ARCHITECTS, INC.

Sheet Title
PROPOSED PRIVATE SITE WATER AND SANITARY SEWER IMPROVEMENTS

Project Number	09029	Sheet Number	C3
Date	4/27/10		