



**KOONTZ
BRYANT
JOHNSON
WILLIAMS**


PROJECT: SPORTS COMPLEX

DINWIDDIE COUNTY, VA

PAGE 1 OF 2

PROJECT NUMBER: 23-27025-001

816 GREENBRIER CIRCLE #101
CHESAPEAKE, VA 23320

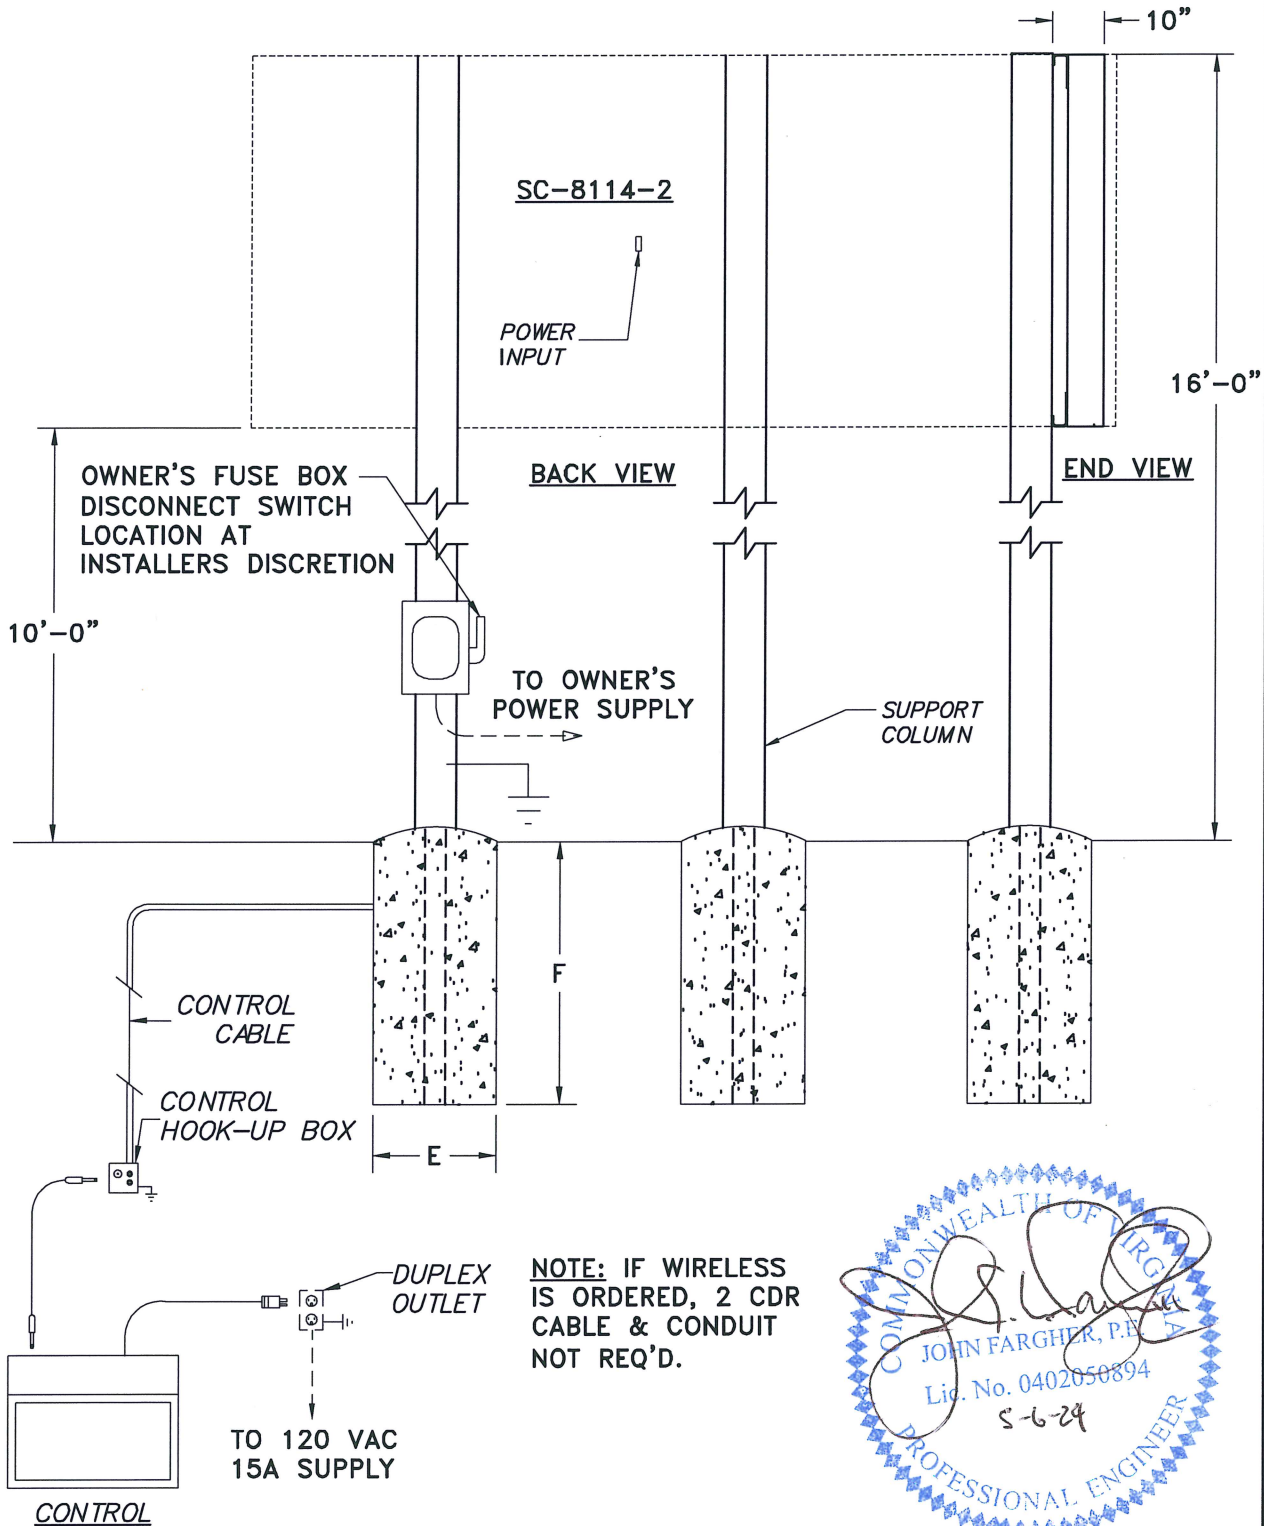



**KOONTZ
BRYANT
JOHNSON
WILLIAMS**


816 GREENBRIER CIRCLE #101
CHESAPEAKE, VA 23320

PROJECT: SPORTS COMPLEX


DINWIDDIE COUNTY, VA

PAGE 2 OF 2


PROJECT NUMBER: 23-27025-001

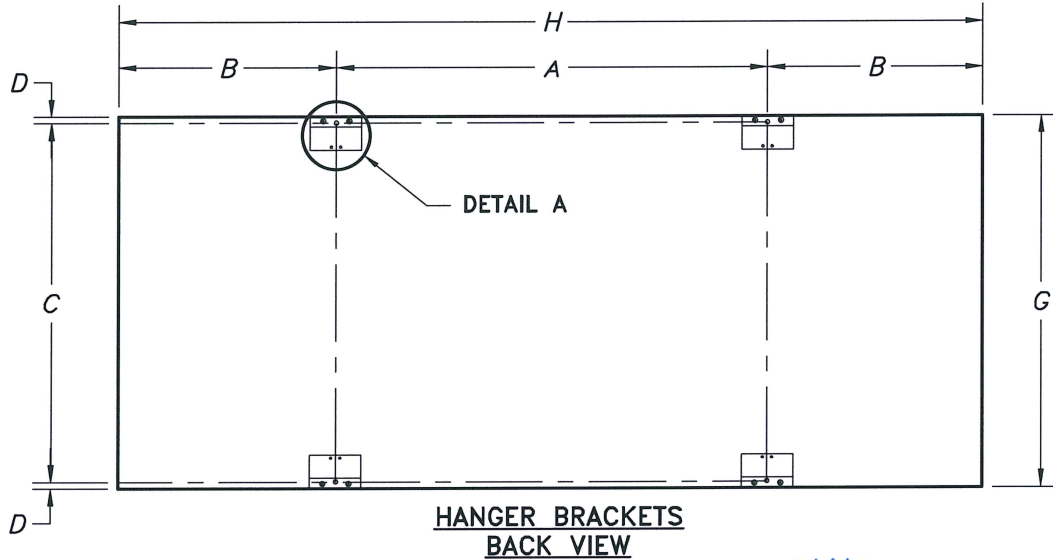

**DETAIL A
(2X SCALE)**

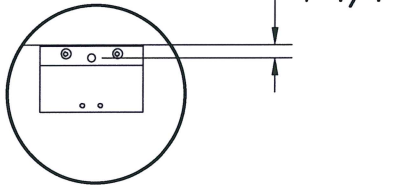

STANDARD J BRACKET

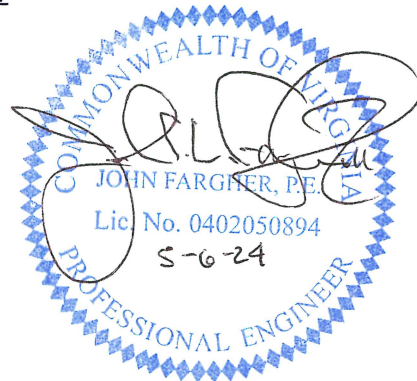

COLUMNS AND FOOTINGS SHOWN HERE, PROVIDED BY OTHERS, ARE SIZED TO COMPLY WITH IBC 2006 90 MPH EXPOSURE B REQUIREMENTS. THE MANUFACTURED PRODUCT EXCEEDS THE REQUIREMENTS OF IBC 2006 90 MPH EXPOSURE B AS MOUNTED HERE. DESIGN SHOULD BE ALTERED FOR DIFFERENT SOIL CONDITIONS, CLEARANCE, OR LOCAL CODES. FAIR-PLAY ASSUMES NO RESPONSIBILITIES FOR INSTALLATIONS DONE BY OTHERS.

CONTROL CABLES- SUGGEST 1/2" CONDUIT BE USED FOR BURIED CABLE IN AREAS WHERE IT MAY BE SUBJECT TO MECHANICAL DAMAGE. POWER WIRES SHOULD BE ROUTED IN SEPARATE CONDUIT FROM CONTROL CABLE.

* REFERENCE 01-0500-01 FOR INSTALLATION NOTES.

DIMENSIONS	A	B	C	D	E	F	G	H	COLUMNS
	7'-0"	3'-6"	5'-9 1/2"	1 1/4"	2'-6"	7'-0"	6'-0"	14'-0"	W8 X 18