


SCHEMATIC PLAN

EQUIPMENT SCHEDULE		
Item	Qty	Equipment Description
1.	1	HOT FOOD COUNTER
1A.	1	ANGLED UTILITY COUNTER
2.	1	COLD FOOD COUNTER
3.	1	MILK COOLER
4.	1	SPECIALS HCF COUNTER
5.	1	CASHIER COUNTER
6.	3	HEATED CABINETS
7.	1	SOILED POT/PAN RACK
8.	2	OVERSHELVES; WALL MOUNTED ADJUSTABLE
9.	1	SOILED DISHTABLE
10.	1	DISPOSER, CONTROLS & PRE-RINSE
11.	1	TALL TANK DISHWASHER
12.	1	CONDENSATE CANOPY
13.	1	CLEAN DISHTABLE
14.	1	DRYING RACK
15.	2	EXISTING HANDSINKS
16.	2	MOBILE ISLAND WORKTABLES
17.	1	HANDSINK
18.	1	EXISTING 3 COMPARTMENT SINK
19.	3	3 DOOR REFRIGERATORS
20.	3	3 DOOR FREEZERS
21A.	1	EXHAUST CANOPY
21B.	1	EXHAUST CANOPY
22.	1	6 BURNER RANGE
23.	1	DOUBLE DECK CONVECTION OVEN
24.	1	COMBI OVEN - BY OWNER
25.	1	TILT BRAISING PAN
26.	1	RELOCATED PRESINK w/DISPOSER
27.	1	ICE MAKER w/BIN
28.	1	MOBILE WORKTABLE
29.	1	CAN RACK
30.	10	DRY STORAGE SHELVING; EPOXY COATED

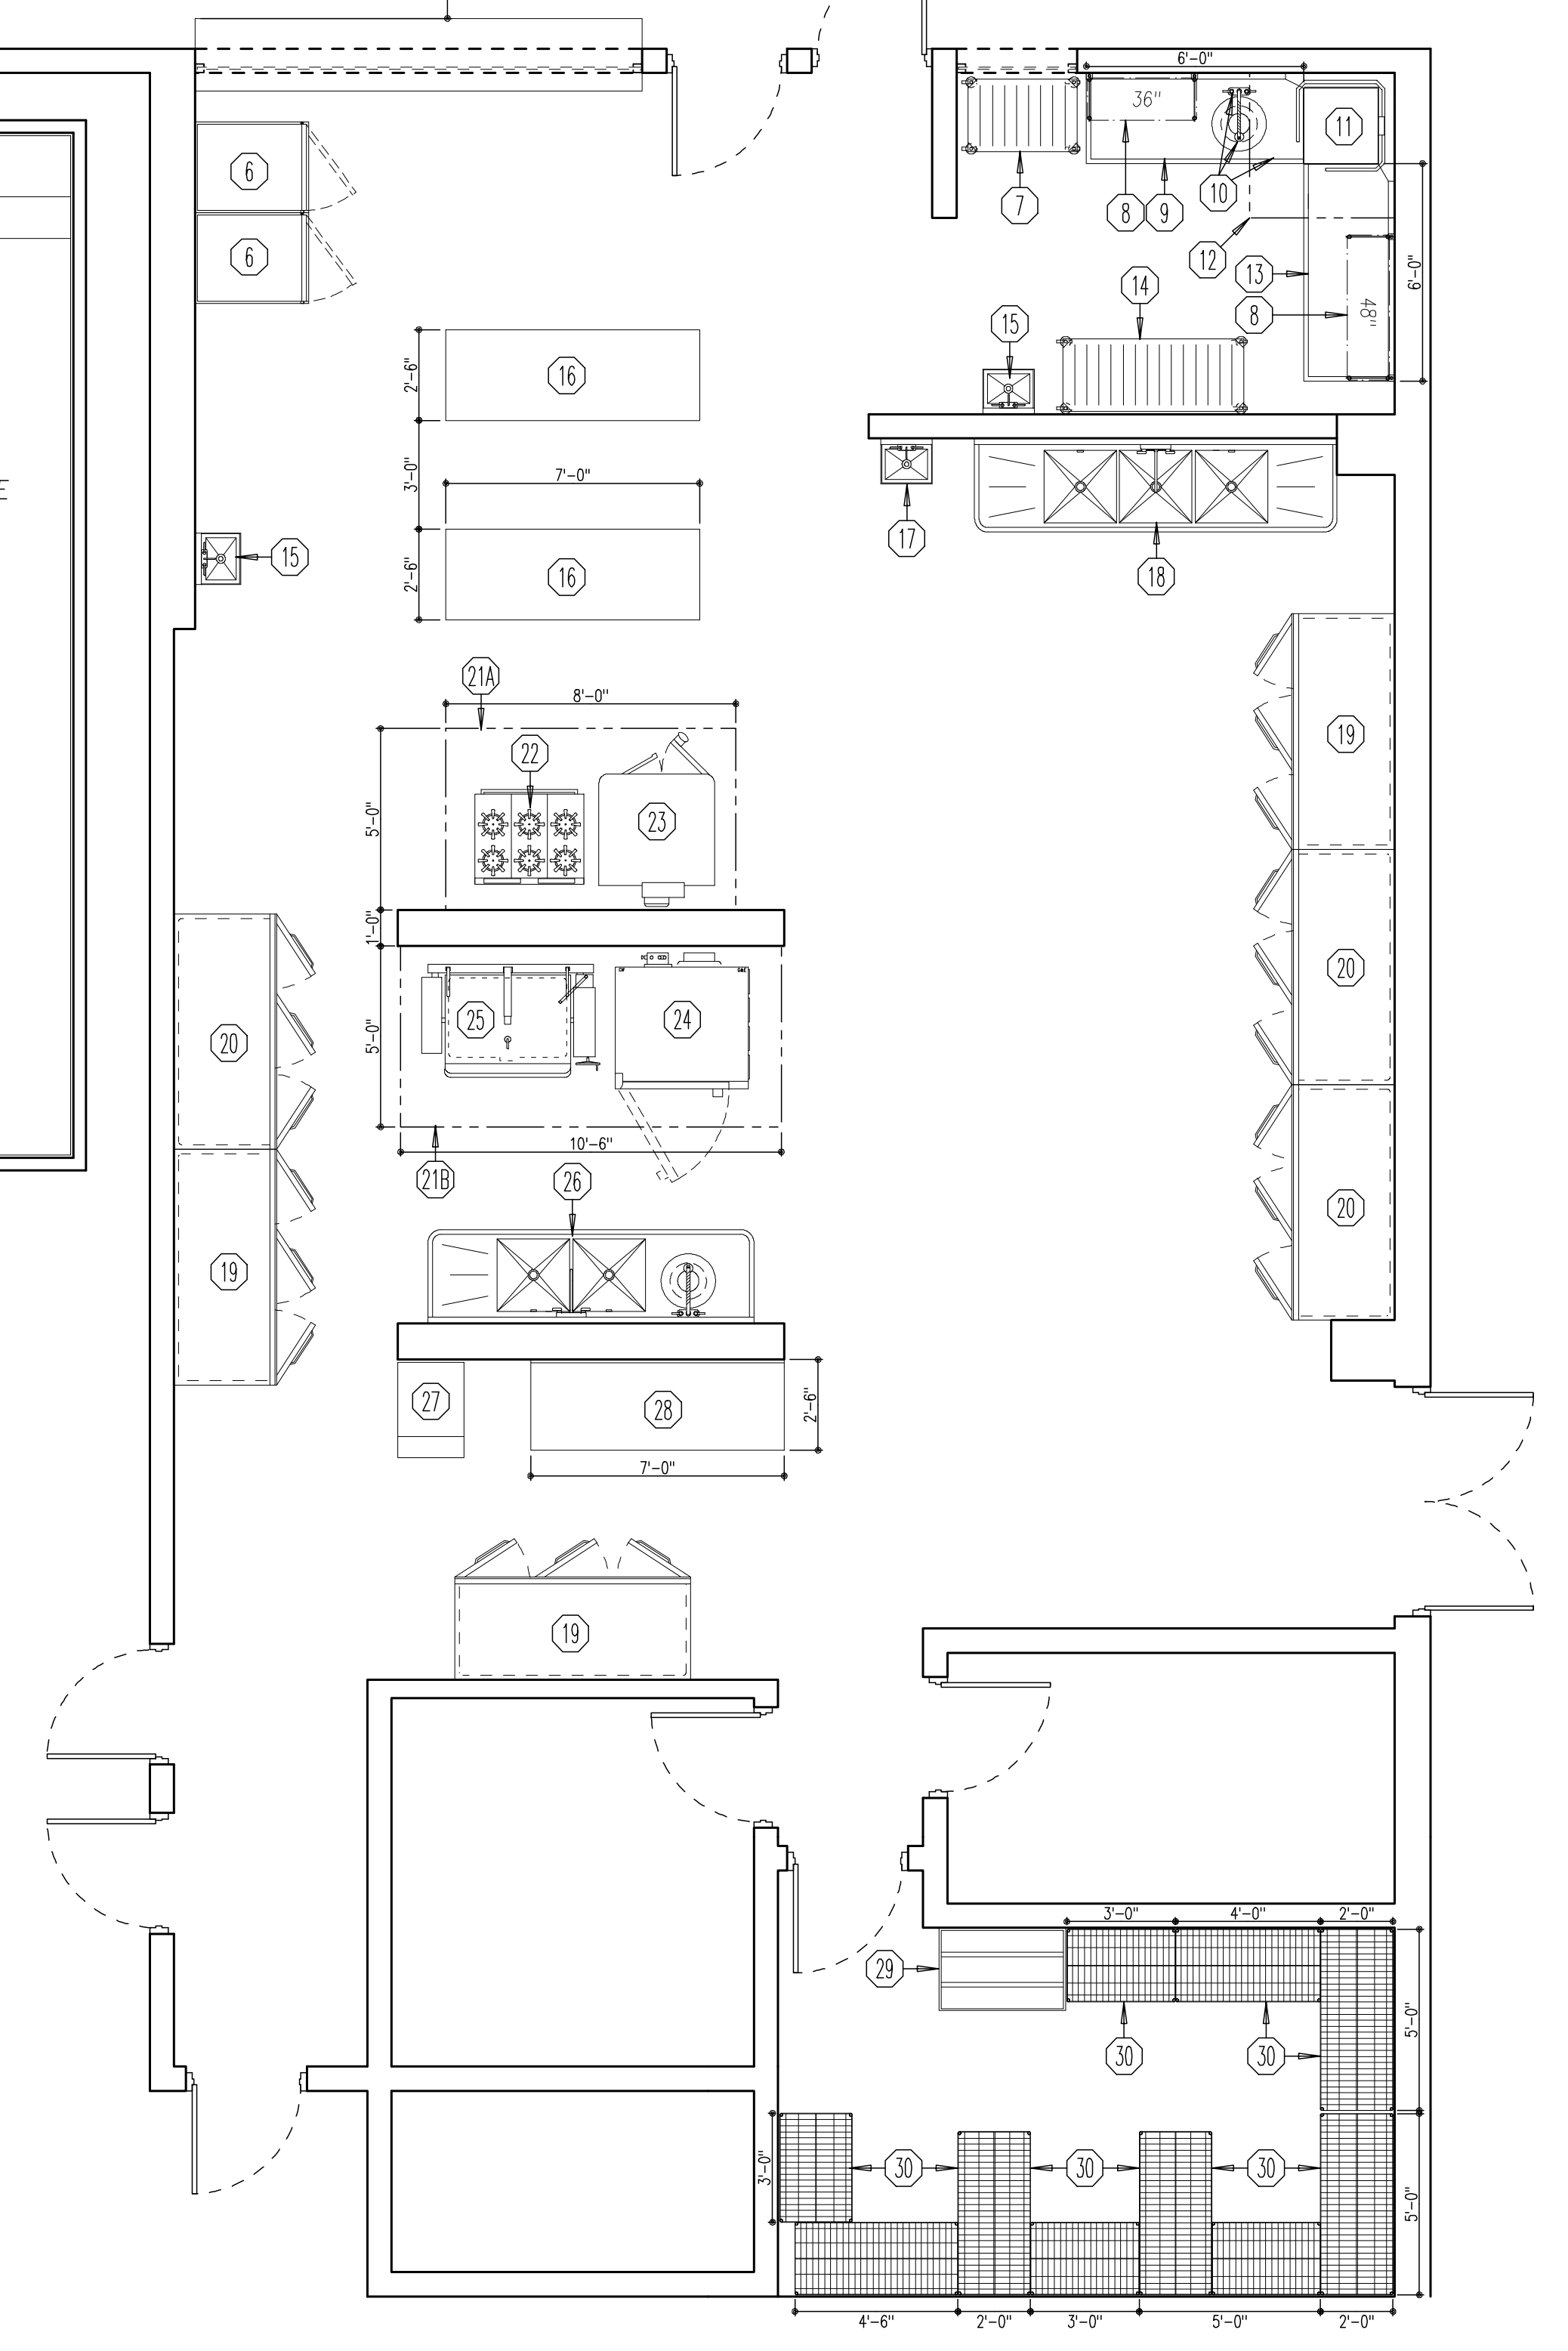

OWNER REVIEW	05/17/22
ISSUED DATE	APPROVAL
SAI FILE	
PROJECT NUMBER	
OWNER S.A.H.S.	
CAD FILE	
SCALE 1/4"=1'-0"	

TITLE
 FOODSERVICE
 EQUIPMENT PLAN
 FS1

SHEFFEL ASSOCIATES
 4924 CONTEC DR.
 LANSING, MI 48910