

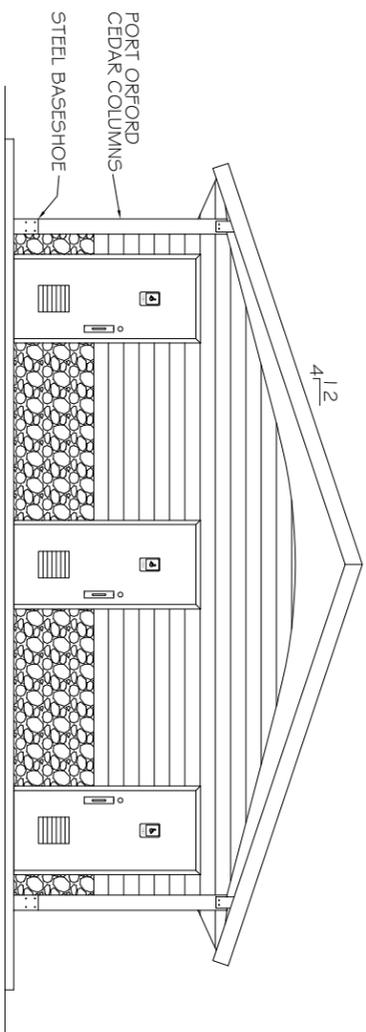


29 GA. MAX-RIB METAL ROOFING, OVER 30# FELT AND #1 2X 6" S.Y. PINE T & G DECKING WITH VEE GROOVES ON FINISH FACE

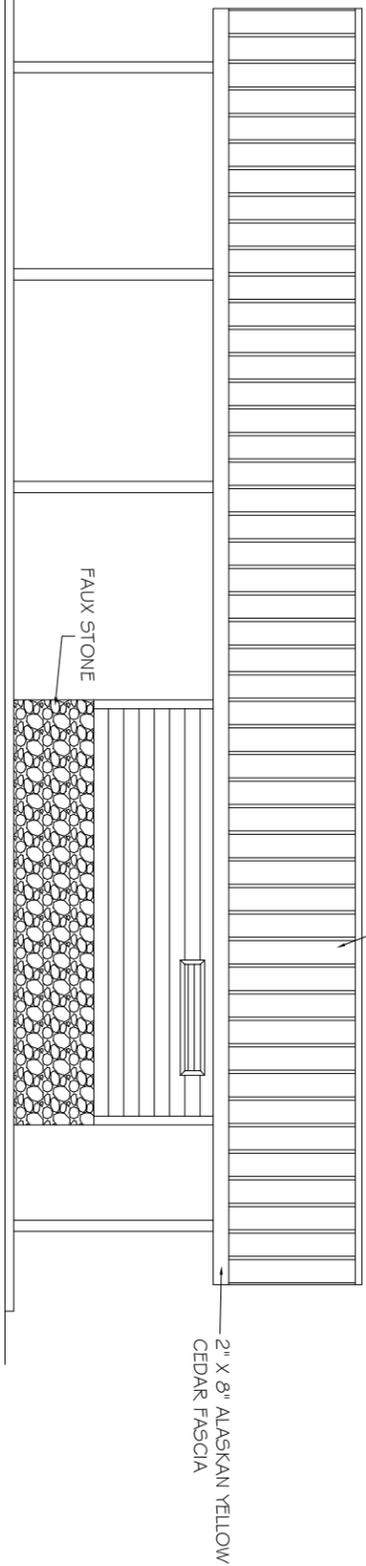

SIDE ELEVATION

FRONT ELEVATION

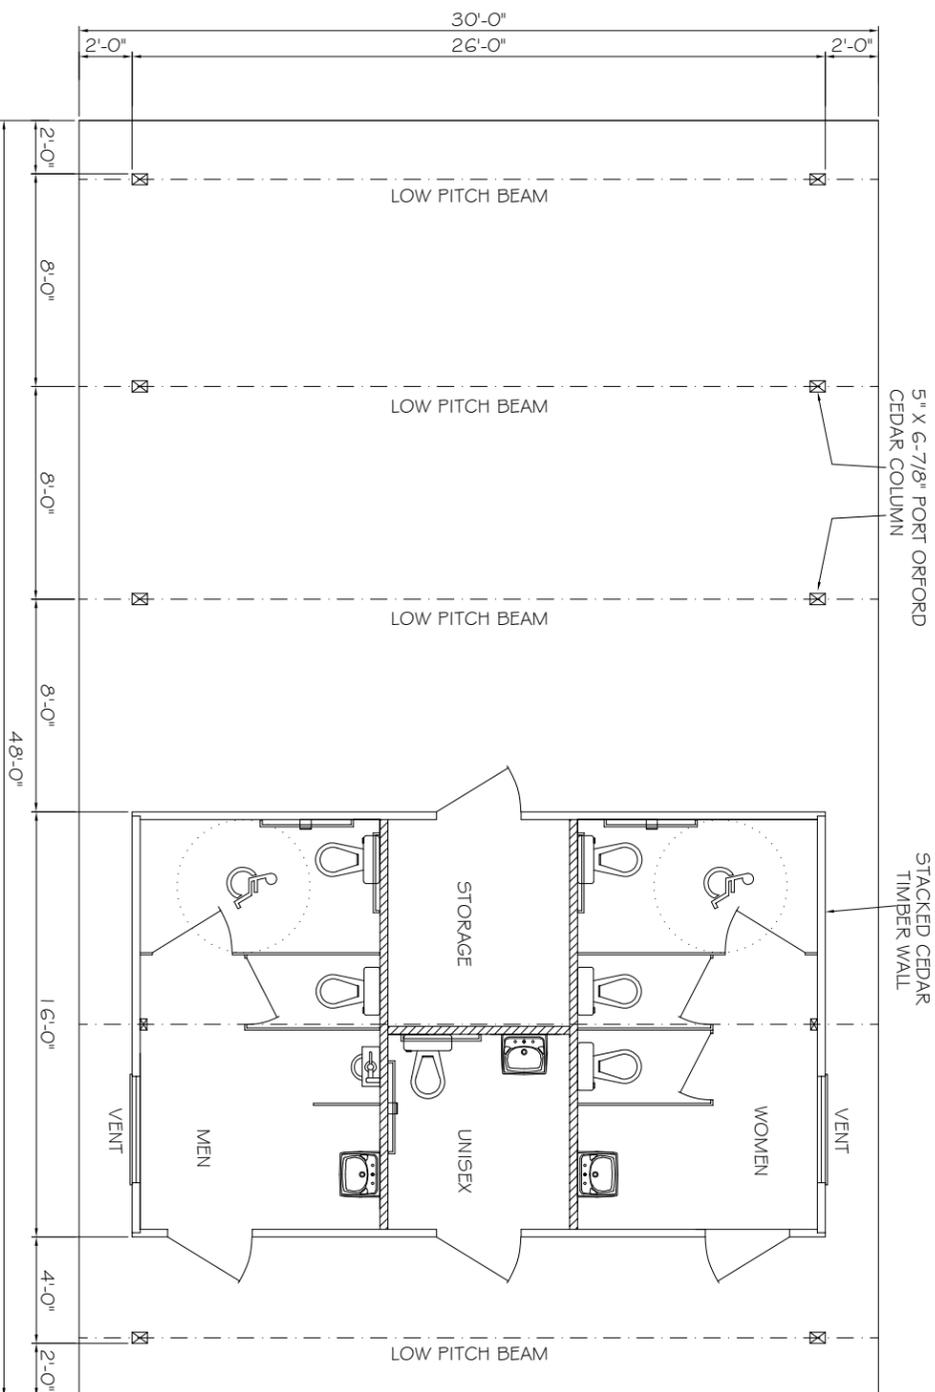

FLOOR PLAN

PRELIMINARY  
NOT FOR CONSTRUCTION











P.O. BOX 145  
WEST OLIVE, MI 49460  
800-552-9495  
WWW.CEDARFORESTPRODUCTS.COM

THE FOLLOWING WILL BE THE RESPONSIBILITY OF OTHERS:  
1. ALL CONSTRUCTION SHOULD MEET STATE & LOCAL BLDG. CODE REQS.  
2. ASSUMED SOIL BEARING CAPACITY = 1500 P.S.F. ALL FOOTINGS TO BEAR ON UNDISTURBED SOIL.  
3. CONSULT WITH A LOCAL REGISTERED STRUCTURAL ENGINEER FOR SOIL BEARING CONDITIONS AND OTHER THAN ABOVE.  
4. BY A REGISTERED STRUCTURAL ENGINEER.  
5. DETERMINE ALL DESIGN LOADS PER LOCAL CODES.  
6. CONCRETE TO BE 3,000 P.S.I. COMPRESSIVE STRENGTH IN 28 DAYS.  
7. REINFORCING STEEL TO BE A.S.T.M. A-305 DEFORMED.  
8. ALL CONSTRUCTION SURVEYING AND FIELD VERIFICATION OF ALL DIMENSIONS.  
9. PROVIDE AND INSTALL ALL CONCRETE, REINFORCING STEEL, & ANCHOR BOLTS.  
10. UNLOAD ALL TRUCKS/DELIVERING C.F.P. MATERIALS.  
11. ERECTION OF THE STRUCTURE(S).

© Copyright 2018 these drawings are the intellectual property of C.F.P. CD and shall not be copied or disclosed to any unauthorized parties in part or its entirety without our written permission, and they shall not be used for construction unless approved by a C.F.P. Representative.

OWNER INFO:	AMBUCCS PARK - GRIFFIN, GA.
DESCRIPTION:	CUSTOM PAC 11 30' X 48'
Possible Options:	<input type="checkbox"/> 29ga METAL ROOF <input type="checkbox"/> STANDING SEAM ROOF <input type="checkbox"/> CEDAR SHINGLES <input type="checkbox"/> METAL BASE SHOES <input type="checkbox"/> STEEL COLUMNS <input type="checkbox"/> CUSTOM ROOF PITCH <input type="checkbox"/> LIGHTNING PROTECTION <input type="checkbox"/> 2 TIER ROOF <input type="checkbox"/> CUPOLA

REVISION DATES	DRAWING #	DATE
REV.:	KLV-607	11-2-22
REV.:	SHEET:	1 OF 2
REV.:		

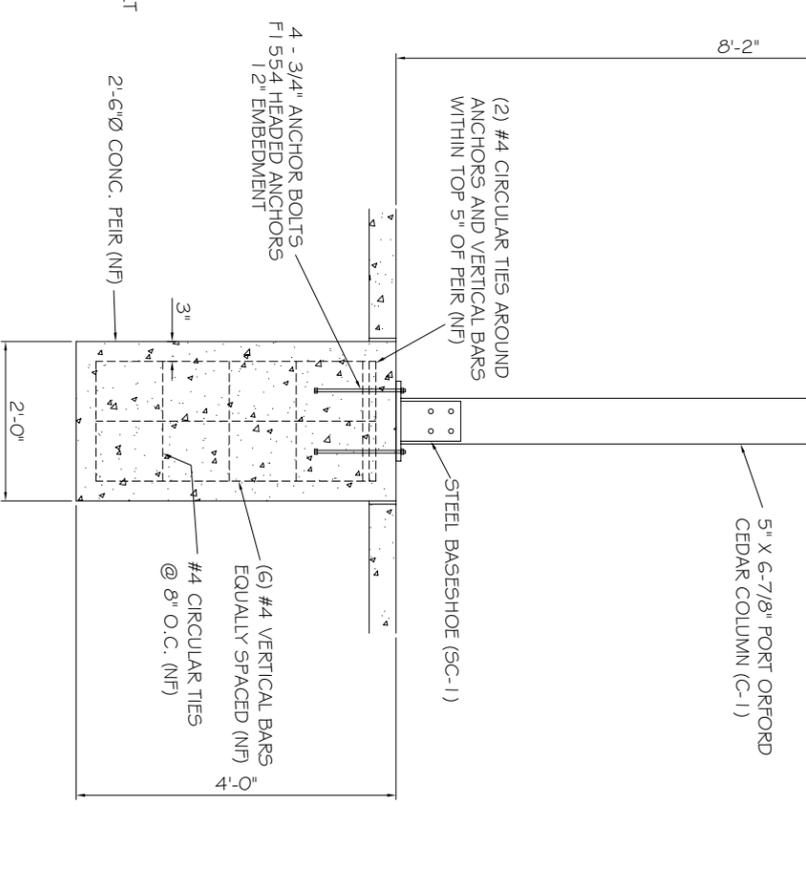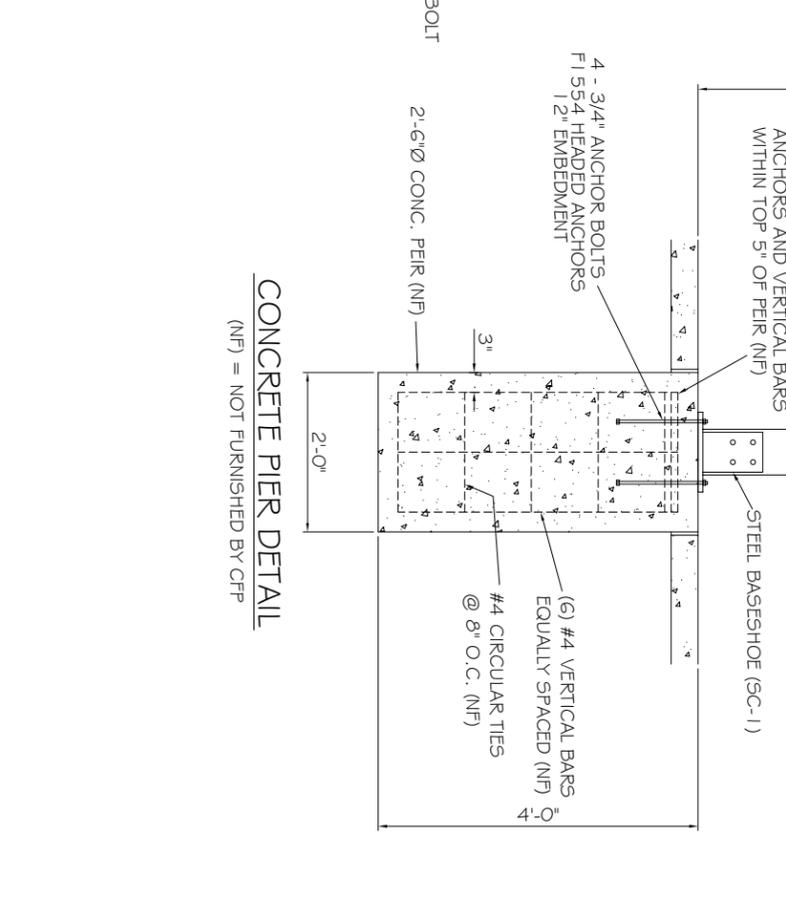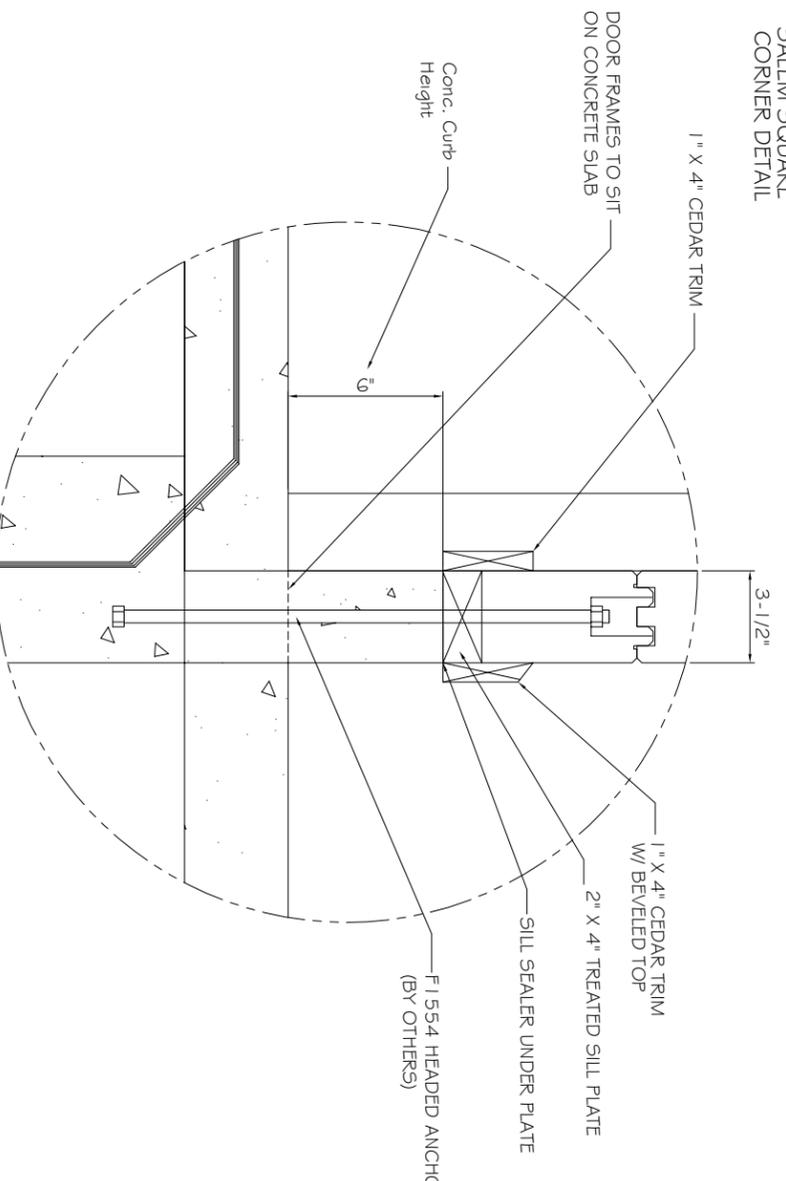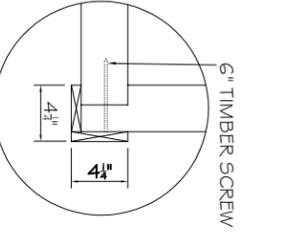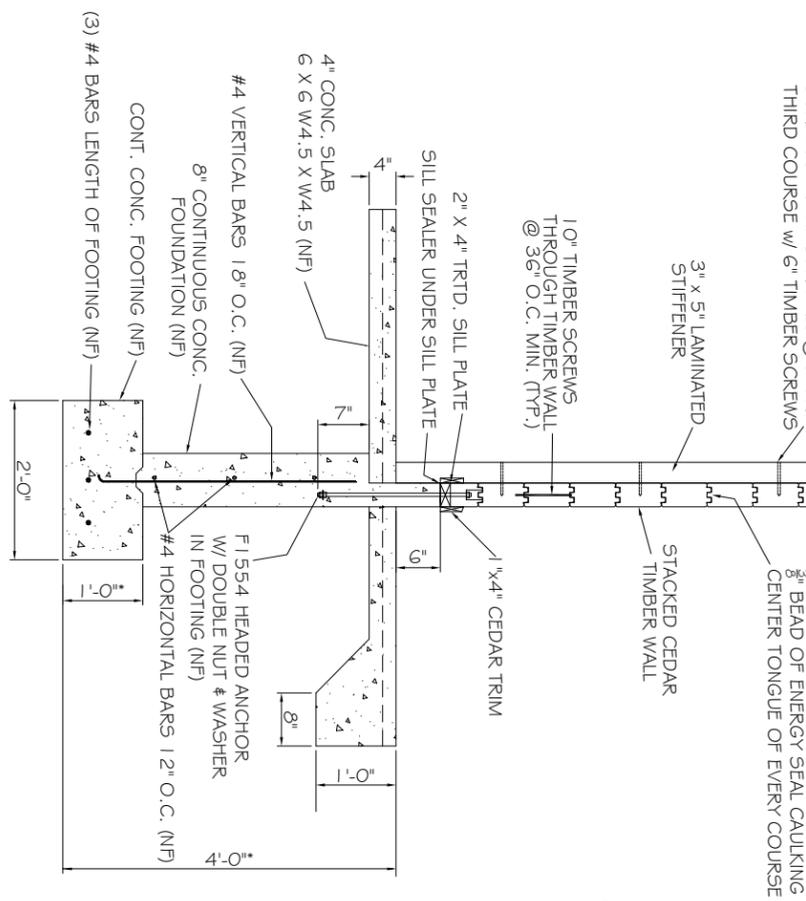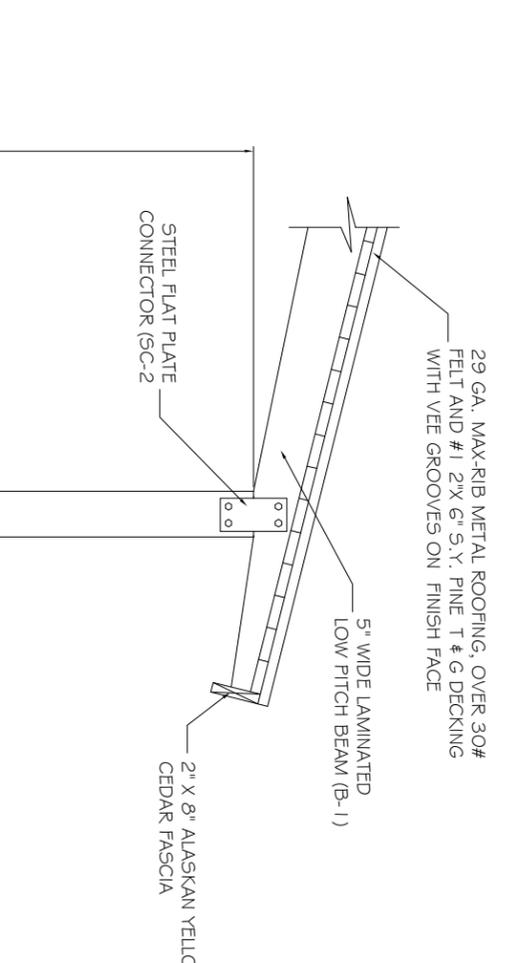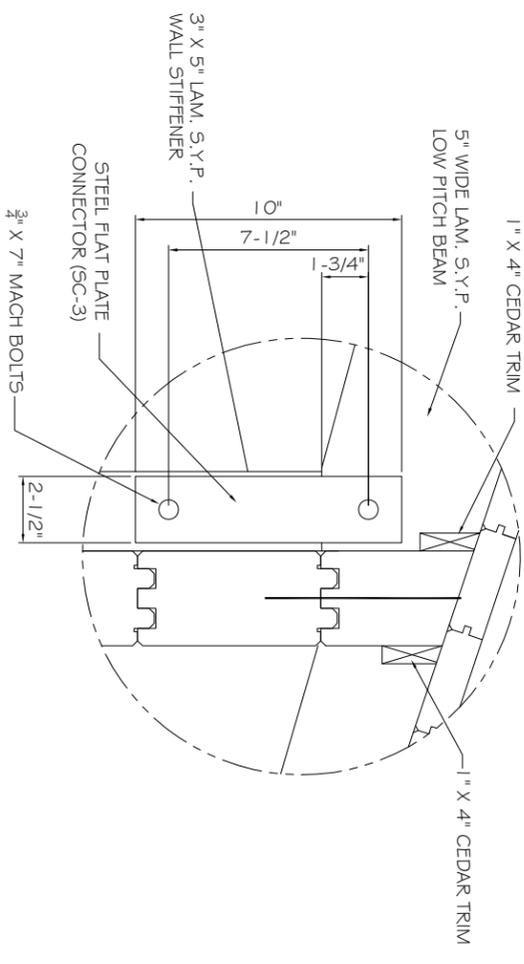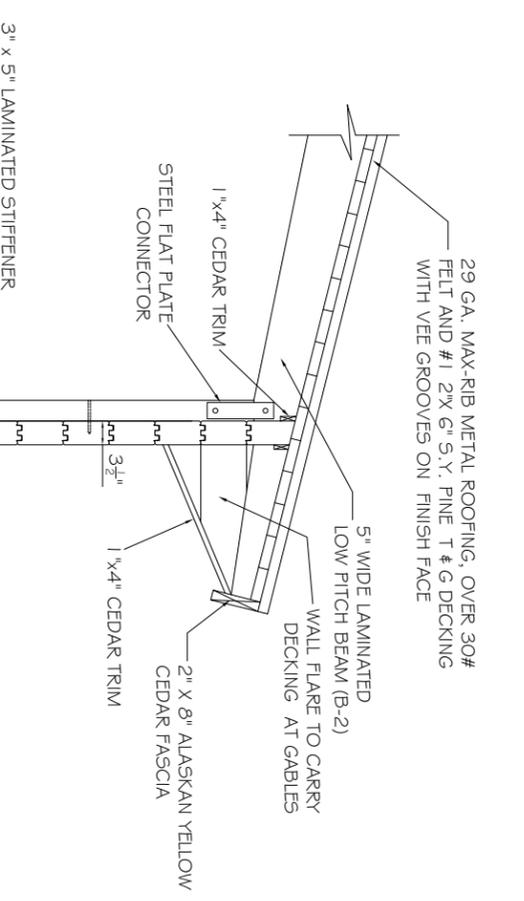

**CONCRETE PIER DETAIL**  
(NF) = NOT FURNISHED BY CFP

**TIMBER WALL CROSS SECTION**  
(NF) = NOT FURNISHED BY CFP

**PRELIMINARY**  
**NOT FOR CONSTRUCTION**

**CFP**  
CEDAR FOREST PRODUCTS

P.O. BOX 145  
WEST OLIVE, MI 49460  
800-552-9495  
WWW.CEDARFORESTPRODUCTS.COM

THE FOLLOWING WILL BE THE RESPONSIBILITY OF OTHERS:

1. ALL CONSTRUCTION SHOULD MEET STATE & LOCAL BLDG. CODES.
2. ASSUMED SOIL BEARING CAPACITY = 1500 P.S.F. ALL FOOTINGS TO BE ON UNDISTURBED SOIL.
3. CONSULT WITH A LOCAL REGISTERED STRUCTURAL ENGINEER IF SOIL BEARING CONDITIONS ARE OTHER THAN ABOVE.
4. DESIGN, CONSTRUCTION AND INSTALLATION OF THE STRUCTURE(S) FOUNDATION MUST BE VERIFIED BY A REGISTERED PROFESSIONAL ENGINEER.
5. DETERMINE ALL DESIGN LOADS PER LOCAL CODES.

5. CONCRETE TO BE 3,000 P.S.I. COMPRESSIVE STRENGTH IN 28 DAYS.

6. ALL CONSTRUCTION SURFACING AND FIELD FINISHING OF ALL DIMENSIONS TO BE AS SHOWN.
7. PROVIDE AND INSTALL ALL CONCRETE, REINFORCING STEEL, & ANCHOR BOLTS.
8. UNLOAD ALL TRUCKS (DELIVERING C.F.P. MATERIALS).
9. DIRECTION OF THE STRUCTURE(S).
10. UNLOAD ALL TRUCKS (DELIVERING C.F.P. MATERIALS).
11. DIRECTION OF THE STRUCTURE(S).

© Copyright 2018 these drawings are the intellectual property of CFP. All rights reserved. No part of these drawings may be copied or disclosed to any unauthorized parties in part or its entirety without our written permission, and they shall not be used for construction unless approved by a C.F.P. Representative.

<b>OWNER INFO:</b>	AMBUCS PARK - GRIFFIN, GA.
<b>DESCRIPTION:</b>	CUSTOM PAC 11 30' X 48'
<b>Possible Options:</b>	<input type="checkbox"/> 29ga METAL ROOF <input type="checkbox"/> STANDING SEAM ROOF <input type="checkbox"/> CEDAR SHINGLES <input type="checkbox"/> METAL BASE SHOES <input type="checkbox"/> STEEL COLUMNS <input type="checkbox"/> CUSTOM ROOF PITCH <input type="checkbox"/> LIGHTNING PROTECTION <input type="checkbox"/> 2 TIER ROOF <input type="checkbox"/> CUPOLA
<b>REVISION DATES</b>	<b>DRAWING #</b> KLV-607
<b>REV.:</b>	<b>DATE:</b> 11-2-22
<b>REV.:</b>	<b>SHEET:</b> 2 OF 2