



CITY OF GOODLETTSVILLE CULVERT REPLACEMENT

BLUEBIRD DRIVE GOODLETTSVILLE, DAVIDSON COUNTY, TN MARCH 2019

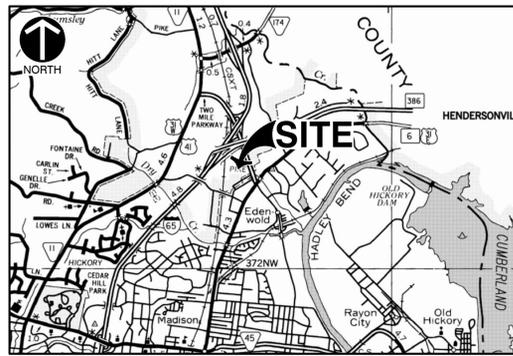

VICINITY MAP
N.T.S.

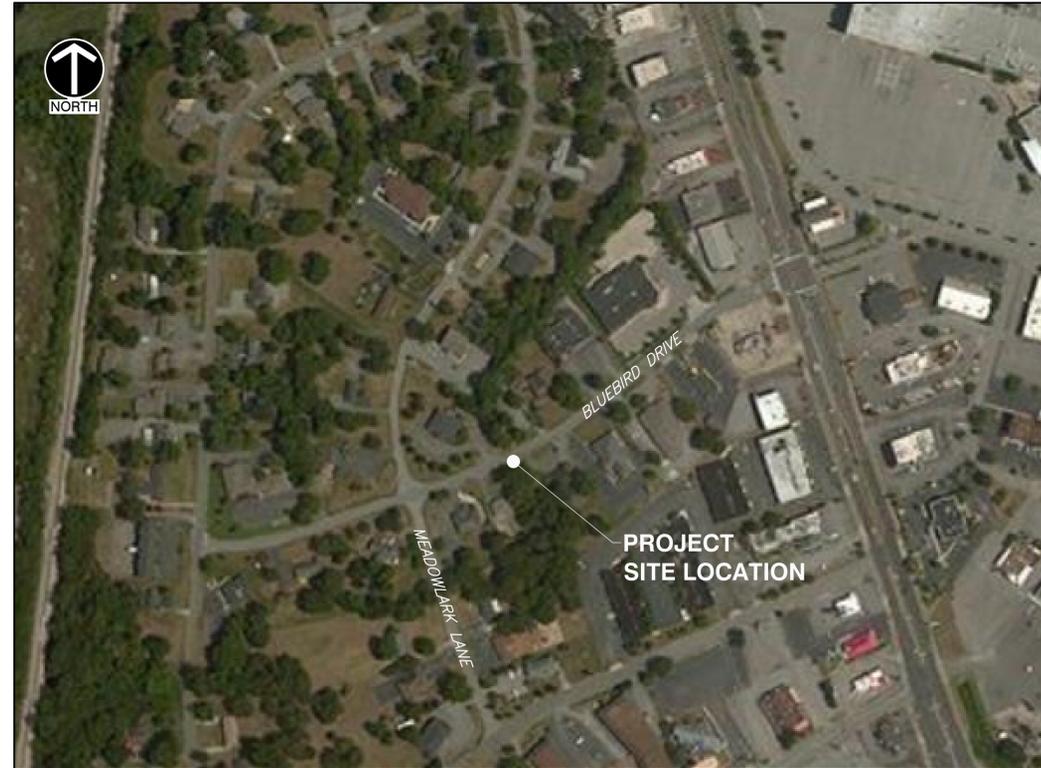

VICINITY MAP
SCALE IN FEET
0 200 400

RESOURCE LIST

PLANNING DEPARTMENT:
117 MEMORIAL DRIVE
GOODLETTSVILLE, TN 37072
(615) 851-2200

FIRE DEPARTMENT:
105 LONG HOLLOW PIKE
GOODLETTSVILLE, TN 37072
(615) 851-2245

BUILDING INSPECTION & CODES:
117 MEMORIAL DRIVE
GOODLETTSVILLE, TN 37072
(615) 851-2200

WATER:
MADISON SUBURBAN UTILITY DISTRICT
108 WEST WEBSTER STREET
MADISON, TN 37115
(615) 868-3201

GAS COMPANY:
PIEDMONT NATURAL GAS
83 CENTURY BLVD.
NASHVILLE, TN 37214
(615) 872-2405

ELECTRIC COMPANY:
NASHVILLE ELECTRIC SERVICE
1214 CHURCH STREET
NASHVILLE, TN 37246
(615) 736-6900

TELEPHONE COMPANY:
AT&T
P.O. BOX 105503
ATLANTA, GA 30348
(866) 620-6000

PUBLIC WORKS DEPARTMENT:
215 CARTWRIGHT STREET
GOODLETTSVILLE, TN 37072
(615) 851-2200

STORMWATER & SEWER:
215 CARTWRIGHT STREET
GOODLETTSVILLE, TN 37072
(615) 851-2200


Sheet List Table	
Sheet Number	Sheet Title
C000	Cover Sheet
C001	GENERAL NOTES
C002	STANDARD DRAWINGS
EX-1	EXISTING CONDITIONS SURVEY
C101	DEMOLITION PLAN
C200	SITE LAYOUT PLAN
C201	TRAFFIC CONTROL PLAN
C202	DETOUR PLAN
C800	DETAILS
C900	EROSION AND SEDIMENTATION CONTROL PLAN
C901	EROSION AND SEDIMENTATION CONTROL PLAN

REVISION RECORD	
NO.	DATE

Civil & Environmental Consultants, Inc.
325 Seaboard Lane - Suite 170 - Franklin, TN 37067
615-333-7797 - 800-763-2326
www.cecinc.com

**CITY OF GOODLETTSVILLE
CULVERT REPLACEMENT
BLUEBIRD DRIVE
GOODLETTSVILLE, DAVIDSON CO., TN**

COVER SHEET	
DATE:	MARCH 2019
DWG SCALE:	AS SHOWN
PROJECT NO.:	181-320
APPROVED BY:	
DRAWN BY:	KLU
CHECKED BY:	SEC
DATE:	03/19/2019

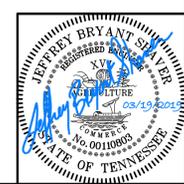

DRAWING NO.: **C000**

CIVIL ENGINEER
CIVIL & ENVIRONMENTAL CONSULTANTS, INC.
325 SEABOARD LANE, SUITE 170
FRANKLIN, TENNESSEE 37067
PH: (615)-333-7797
CONTACT: JEFF SHAVER
EMAIL: JSHAVER@CECINC.COM

DEVELOPER/OWNER
CITY OF GOODLETTSVILLE
117 MEMORIAL DRIVE
GOODLETTSVILLE, TN 37072
PH: (615) 851-2200
CONTACT: GREG EDRLINGTON
EMAIL: GEDRLINGTON@GOODLETTSVILLE.GOV

SURVEYOR
BRIDGEPOINT, LLC.
2095A COOKS ROAD
MOUNT JULIET, TENNESSEE 37122
PH: (615)-453-5000
CONTACT: JOHN GRAVELY




NOTE TO CONTRACTOR
THE CONTRACTOR SHALL REFER TO ALL PLANS WITHIN THIS PLAN SET. IT IS NOT THE ENGINEER'S INTENT THAT ANY SINGLE PLAN SHEET IN THIS SET OF DOCUMENTS FULLY DEPICT ALL WORK ASSOCIATED WITH THIS PROJECT.

P:\2019\181-320-000\DWG\181320-001-Cover Sheet.dwg (COVER SHEET) LSC/19/03/2019 - mhw/m - LP, 3/19/2019 6:37 PM



LEGEND

- EXISTING EDGE OF PAVEMENT
- EXISTING BUILDING
- EXISTING CURB
- EXISTING RETAINING WALL
- EXISTING MAJOR CONTOUR
- EXISTING MINOR CONTOUR
- EXISTING WATER LINE
- EXISTING SANITARY SEWER
- EXISTING NATURAL GAS LINE
- EXISTING STORM SEWER
- EXISTING OVERHEAD ELECTRIC
- EXISTING WATER METER
- EXISTING WATER VALVE
- EXISTING FIRE HYDRANT
- EXISTING SANITARY MANHOLE
- EXISTING SANITARY CLEANOUT
- EXISTING STORM HEADWALLS
- EXISTING POWER/TELEPHONE POLE
- EXISTING ELECTRIC METER
- EXISTING SIGN
- EXISTING BOLLARD
- EXISTING CONTROL POINT
- EXISTING TREE

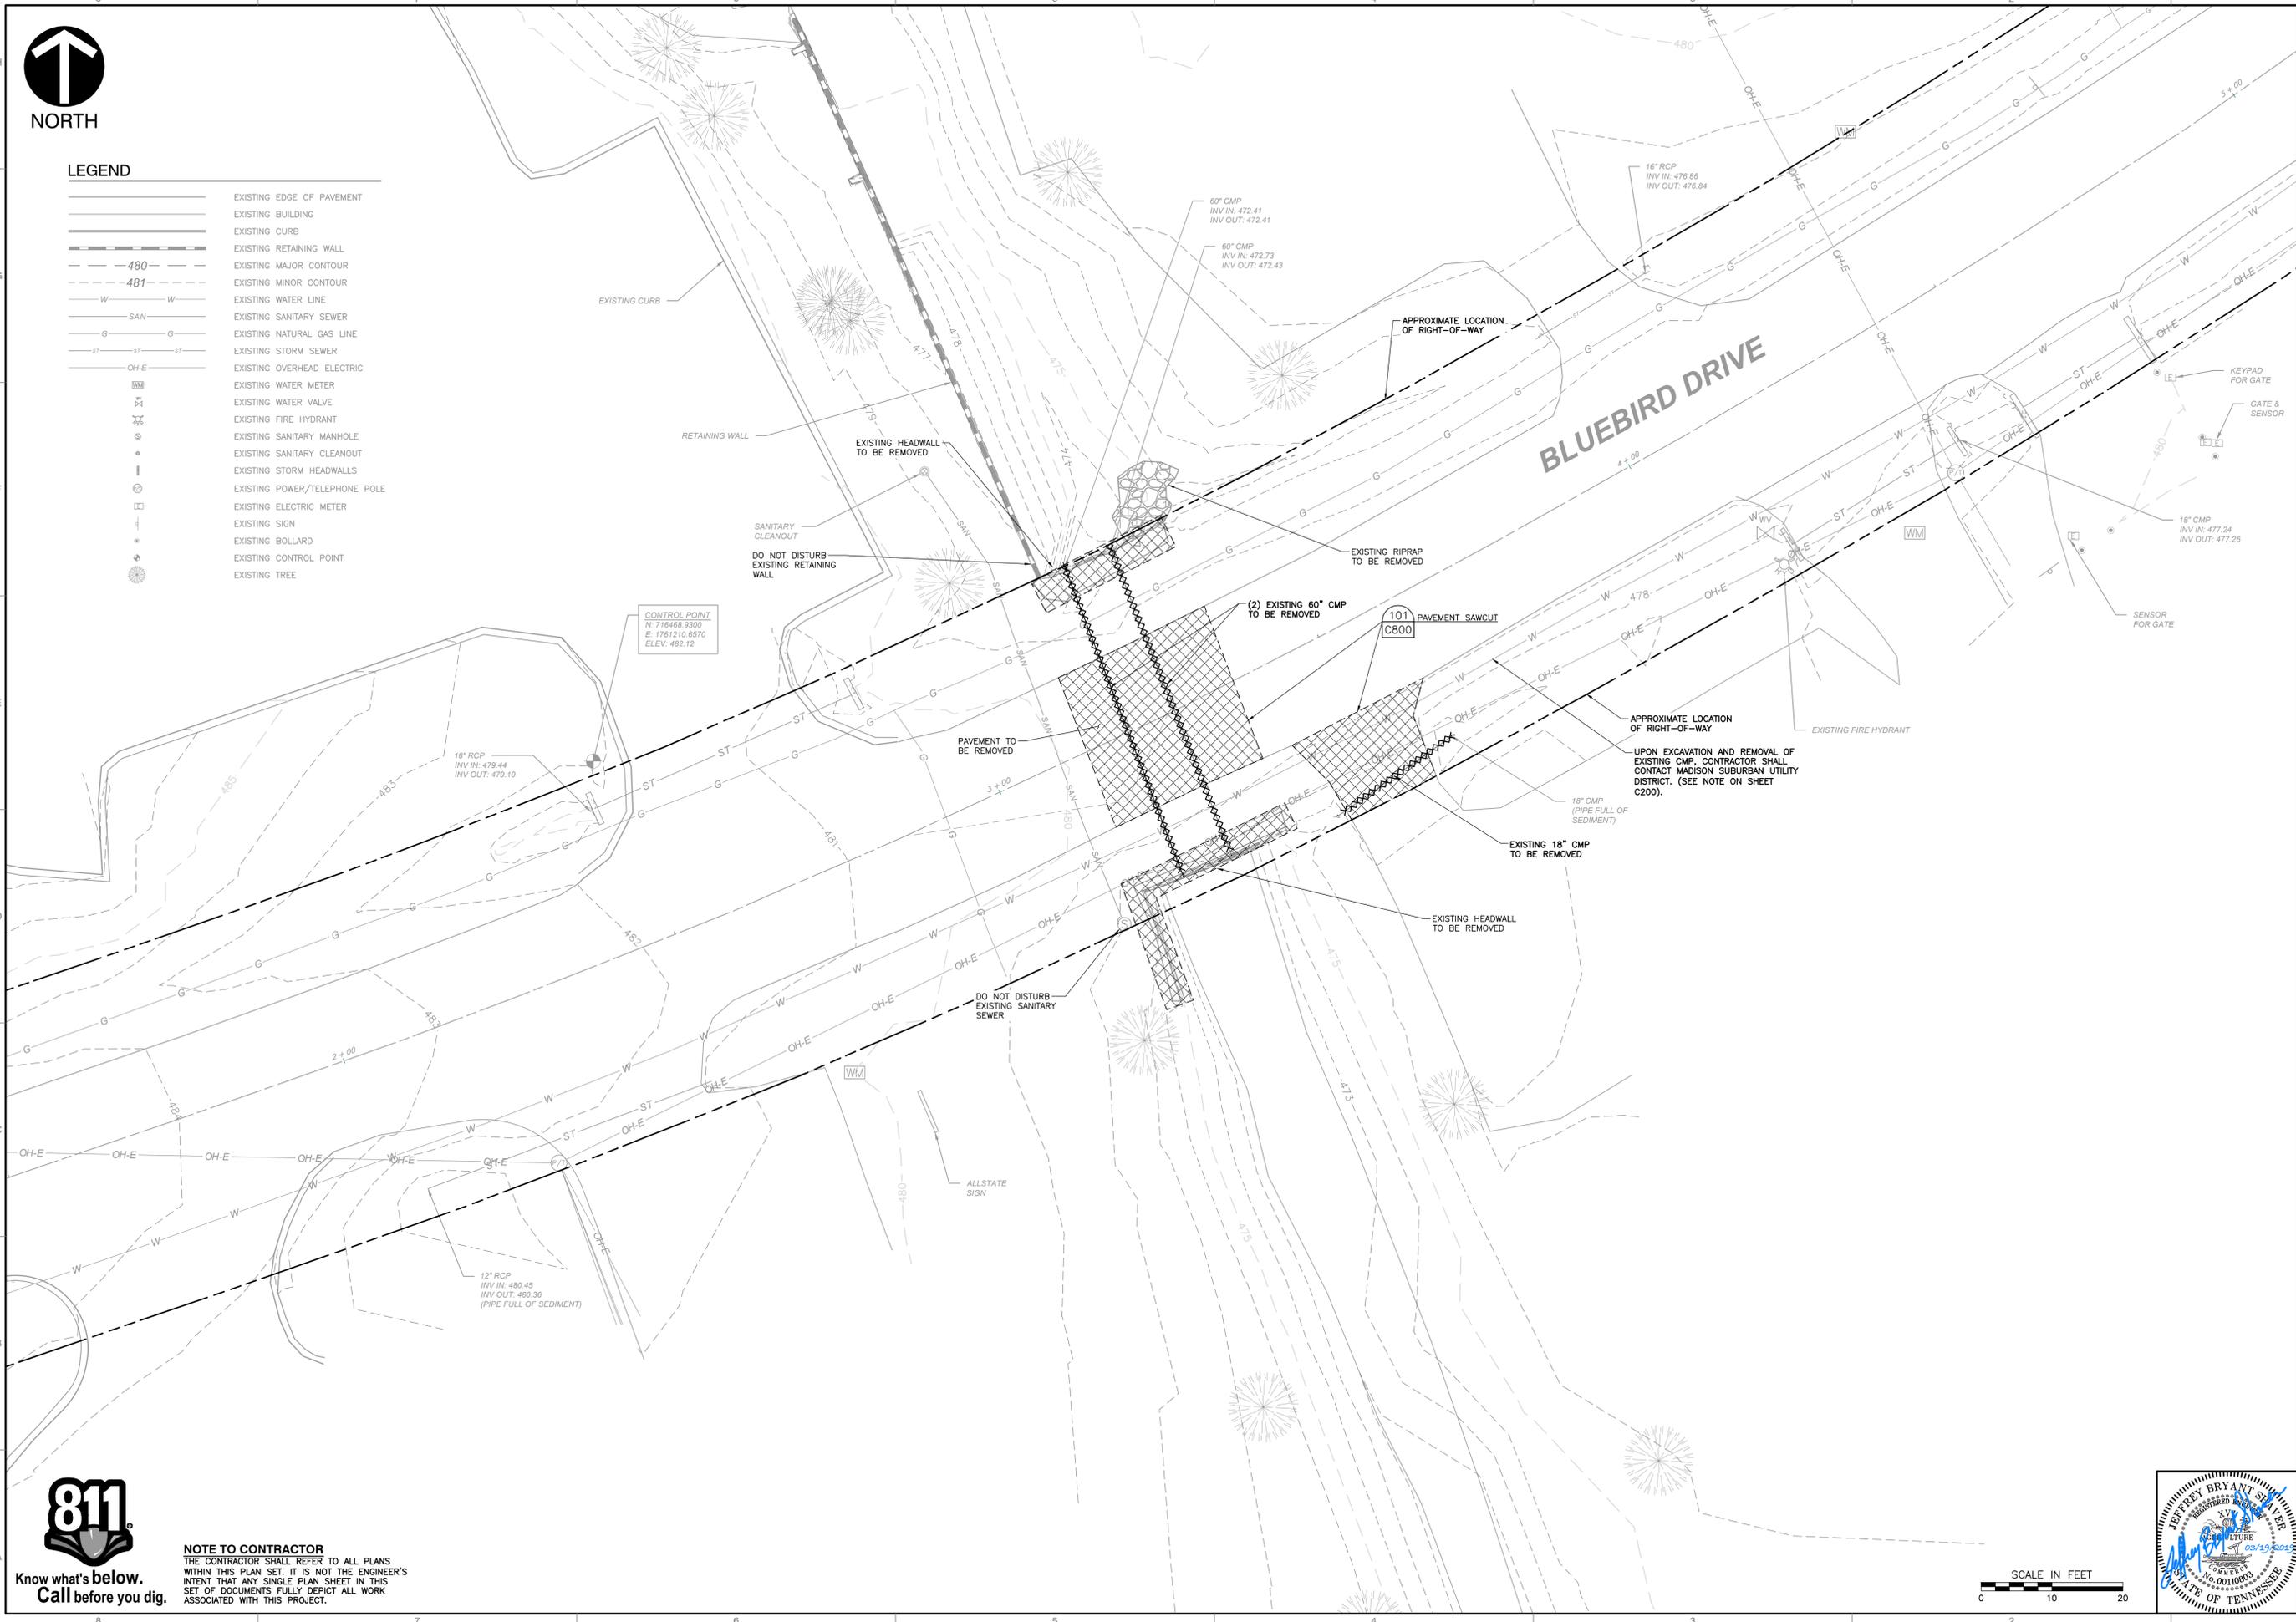

CONTROL POINT
 N: 715448.9300
 E: 1761210.6570
 ELEV: 482.12

18" RCP
 INV IN: 479.44
 INV OUT: 479.10

12" RCP
 INV IN: 480.45
 INV OUT: 480.36
 (PIPE FULL OF SEDIMENT)

60" CMP
 INV IN: 472.41
 INV OUT: 472.41

60" CMP
 INV IN: 472.73
 INV OUT: 472.43

16" RCP
 INV IN: 476.86
 INV OUT: 476.84

18" CMP
 INV IN: 477.24
 INV OUT: 477.26

101 PAVEMENT SAWCUT
 C800

UPON EXCAVATION AND REMOVAL OF EXISTING CMP, CONTRACTOR SHALL CONTACT MADISON SUBURBAN UTILITY DISTRICT. (SEE NOTE ON SHEET C200).

EXISTING 18" CMP TO BE REMOVED

EXISTING HEADWALL TO BE REMOVED

DO NOT DISTURB EXISTING SANITARY SEWER

ALLSTATE SIGN



NO.	DATE	DESCRIPTION

C&E
Civil & Environmental Consultants, Inc.
 325 Seaboard Lane - Suite 170 - Franklin, TN 37067
 615-333-7797 - 800-763-2326
 www.ceinc.com

CITY OF GOODLETTSVILLE
CULVERT REPLACEMENT
BLUEBIRD DRIVE
GOODLETTSVILLE, DAVIDSON CO., TN

DEMOLITION PLAN	
DATE:	MARCH 2019
DWG SCALE:	AS SHOWN
PROJECT NO.:	181-320
APPROVED BY:	JRS
DRAWN BY:	KLU
CHECKED BY:	SEC
DATE:	03/19/2019



DRAWING NO.: **C101**

P:\2019\181-320\CADD\DWG\C101\181-320-C101-DEMOLITION.dwg (2019/03/19 08:58 PM) - LP: 3/19/2019 8:58 PM



NOTE TO CONTRACTOR
 THE CONTRACTOR SHALL REFER TO ALL PLANS WITHIN THIS PLAN SET. IT IS NOT THE ENGINEER'S INTENT THAT ANY SINGLE PLAN SHEET IN THIS SET OF DOCUMENTS FULLY DEPICT ALL WORK ASSOCIATED WITH THIS PROJECT.

