



**EXHIBIT 1  
CONSTITUTION PARK BULKHEAD REPAIRS  
PROJECT #1207**

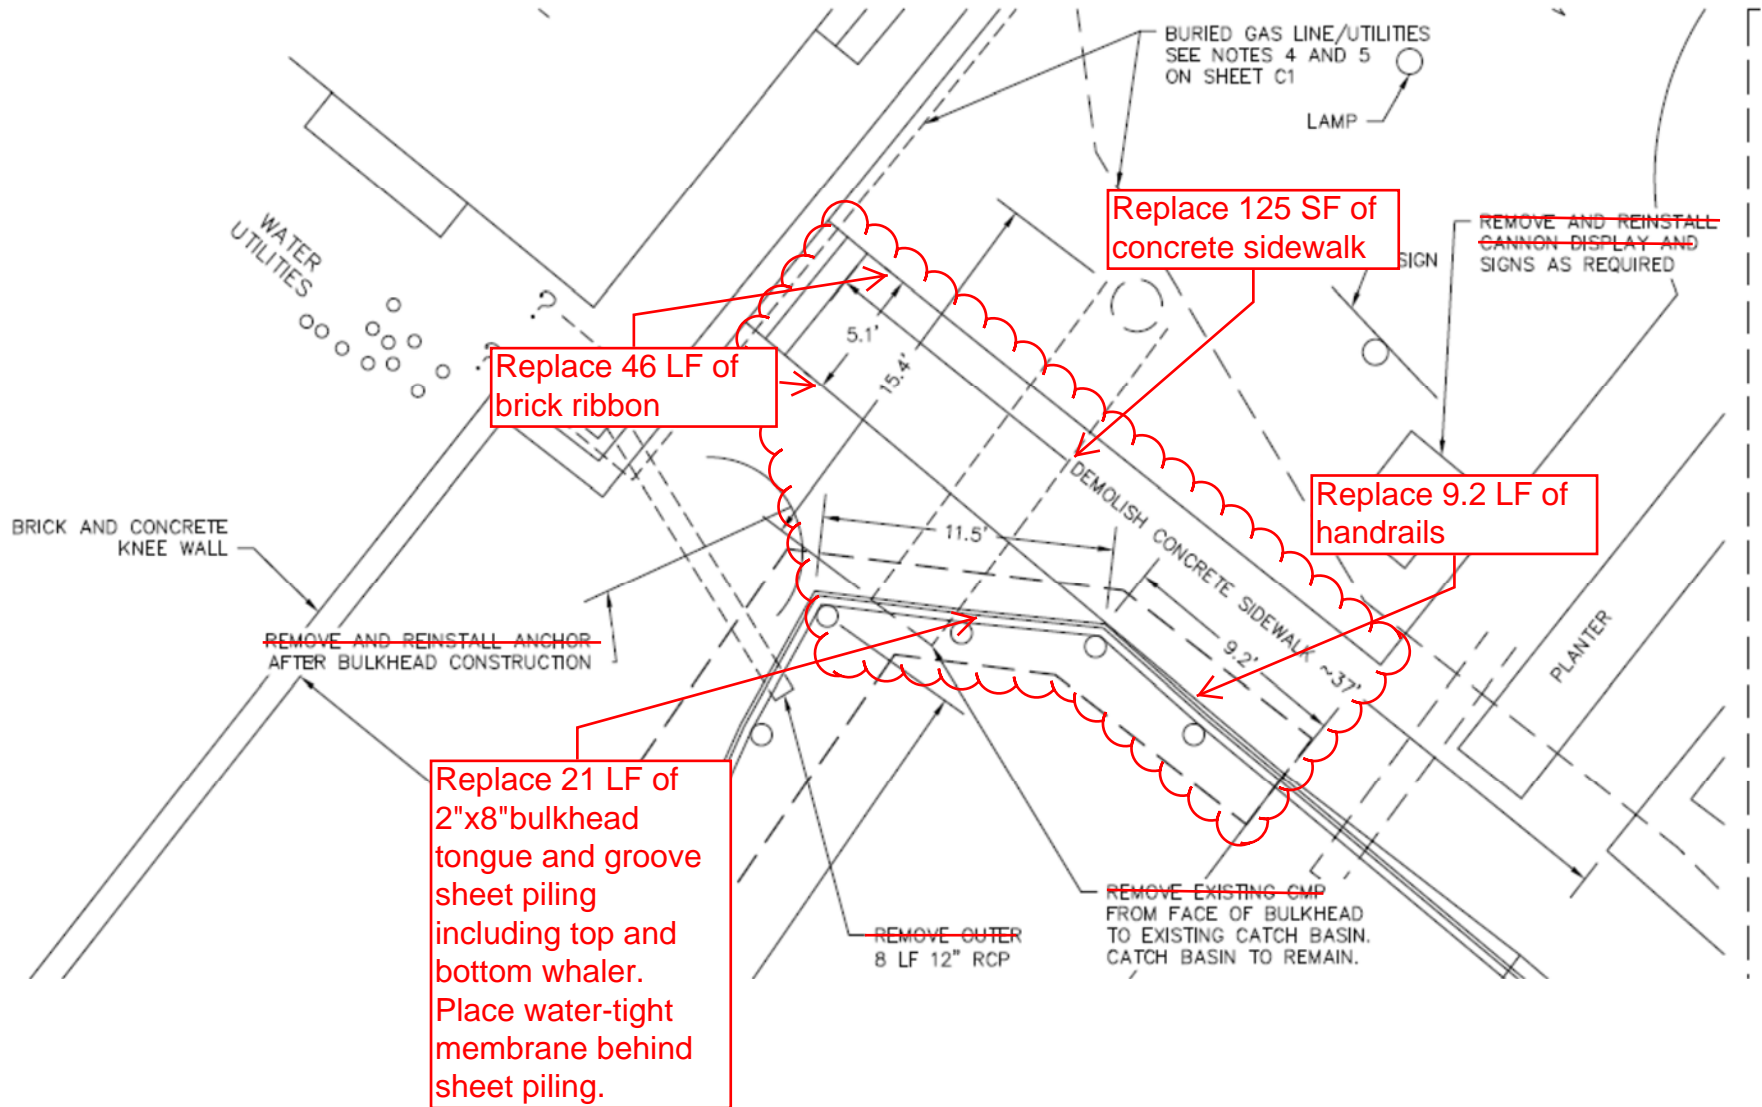

**NOTE: CLOUDED SECTION INDICATES REPAIR WORK AREA**

**EXHIBIT 1  
CONSTITUTION PARK BULKHEAD REPAIRS  
PROJECT #1207**

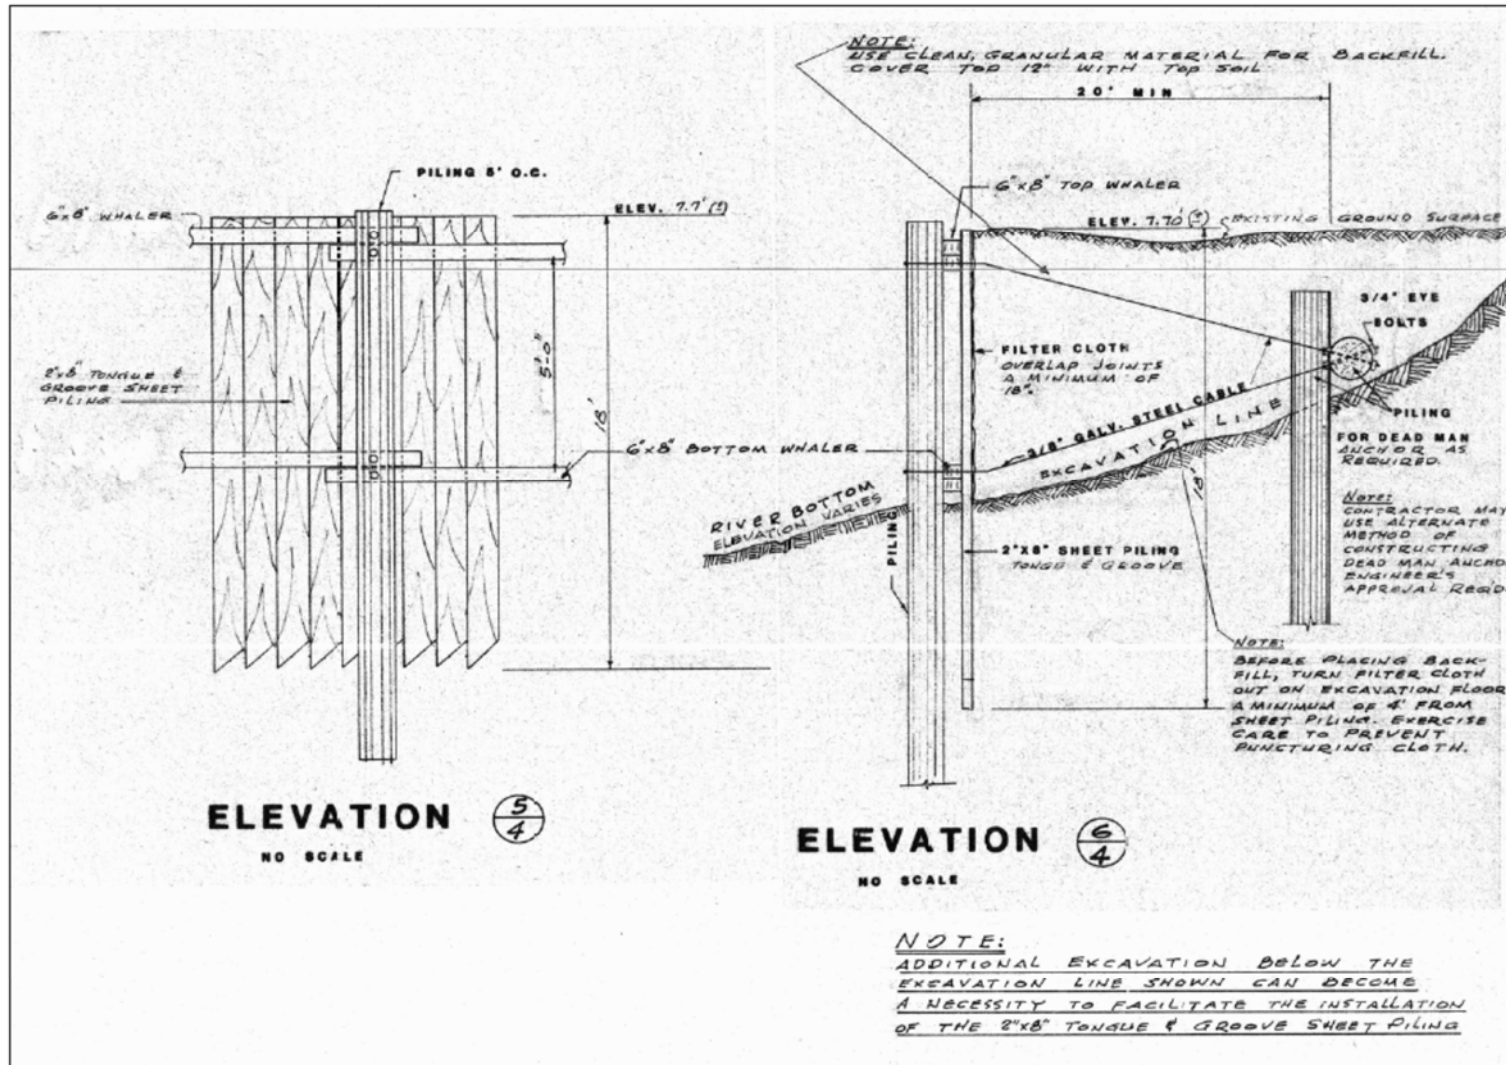

\*\*\*NOTE\*\*\*  
INFORMATION OBTAINED FROM DESIGN PLANS PROVIDED BY THE CITY OF GEORGETOWN DATED 1986. REFERENCE ONLY. ACCURACY NOT VERIFIED.