


HOWARD COFFIN PARK - POOL LAYOUT with DEPTH CONFIGURATION

Howard Coffin Park Pool - Lap Pool

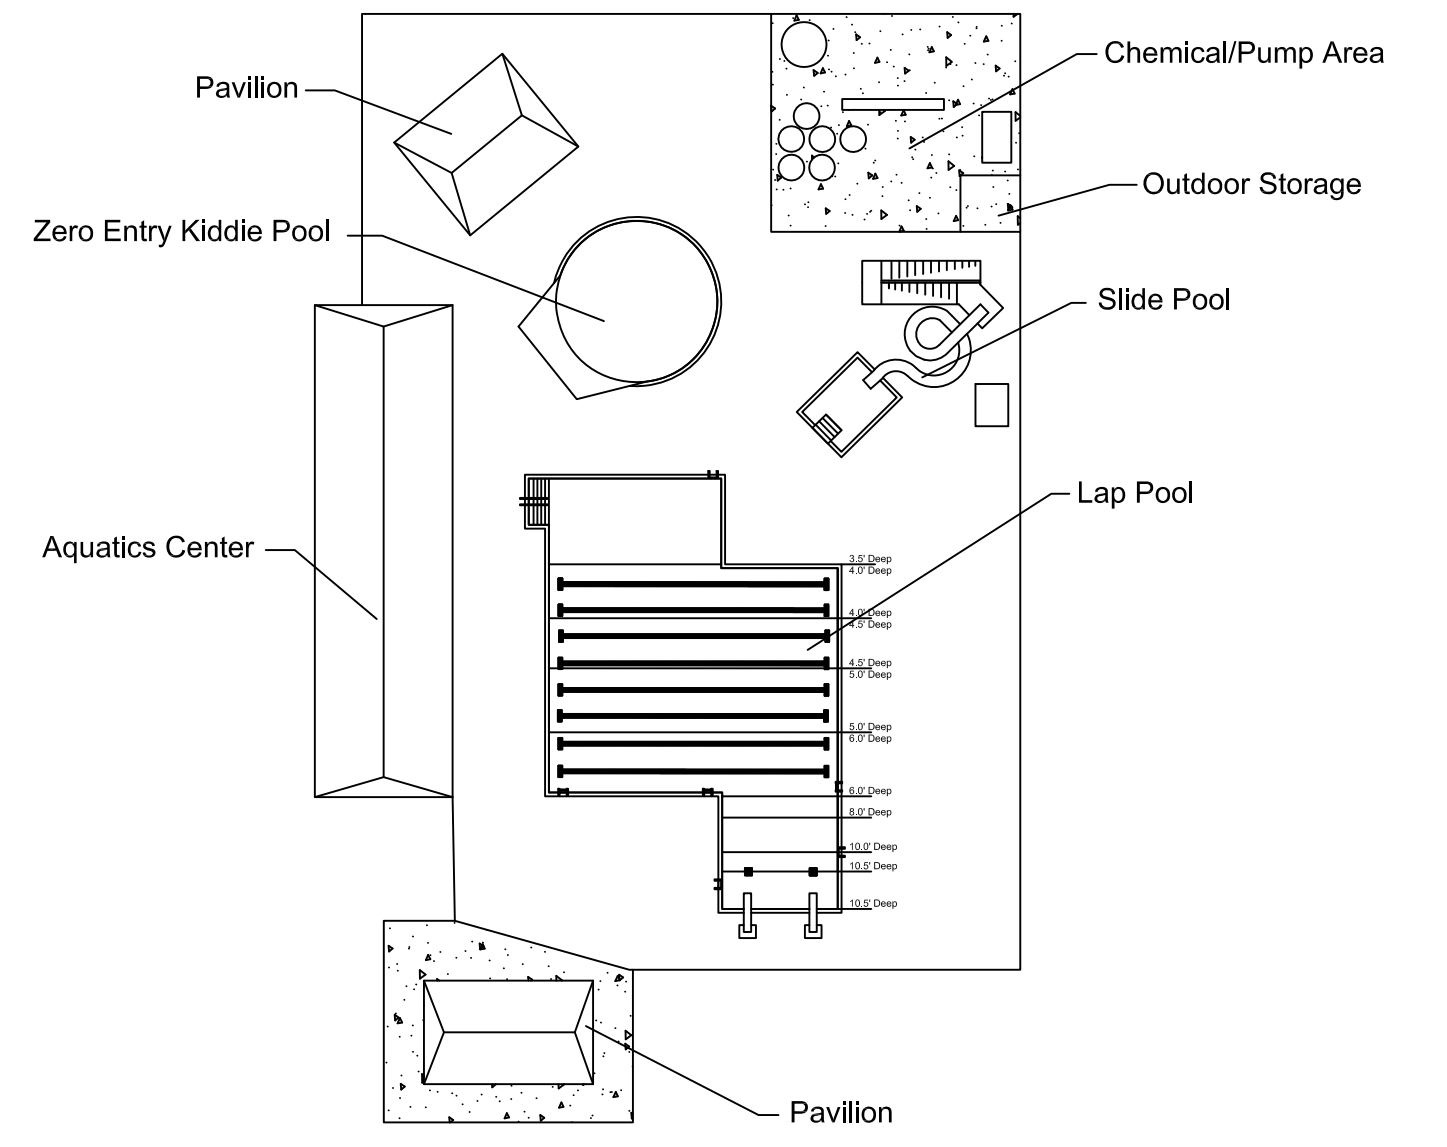

Howard Coffin Park Pool - Gallon Calculations

Area "A"	Area "B"	Area "C"	Area "D"	Area "E"	Area "F"	Area "G"	Area "H"
----------	----------	----------	----------	----------	----------	----------	----------

Area	Size of Area	X	Average Depth	Volume in Gallons
A	9' X 30' = 270	7.5	10.5'	21262.5
B	5.5' X 75' = 412.5	7.5	10.25'	31,711
C	9' X 75' = 675	7.5	9'	45,562.5
D	5.5' X 75' = 412.5	7.5	7'	61,656.2
E	24' X 75' = 1800	7.5	5.5'	74,250
F	13' X 75' = 975	7.5	4.75'	34,734.4
G	13' X 75' = 975	7.5	4.25'	31,078.1
H	23.25' X 50' = 1162.5	7.5	3.75'	32,695.3
TOTAL				292,952 GALLONS