


# City of Spartanburg Street Cut Ordinance

Figure 1  
Re: Section 6 – Paragraph

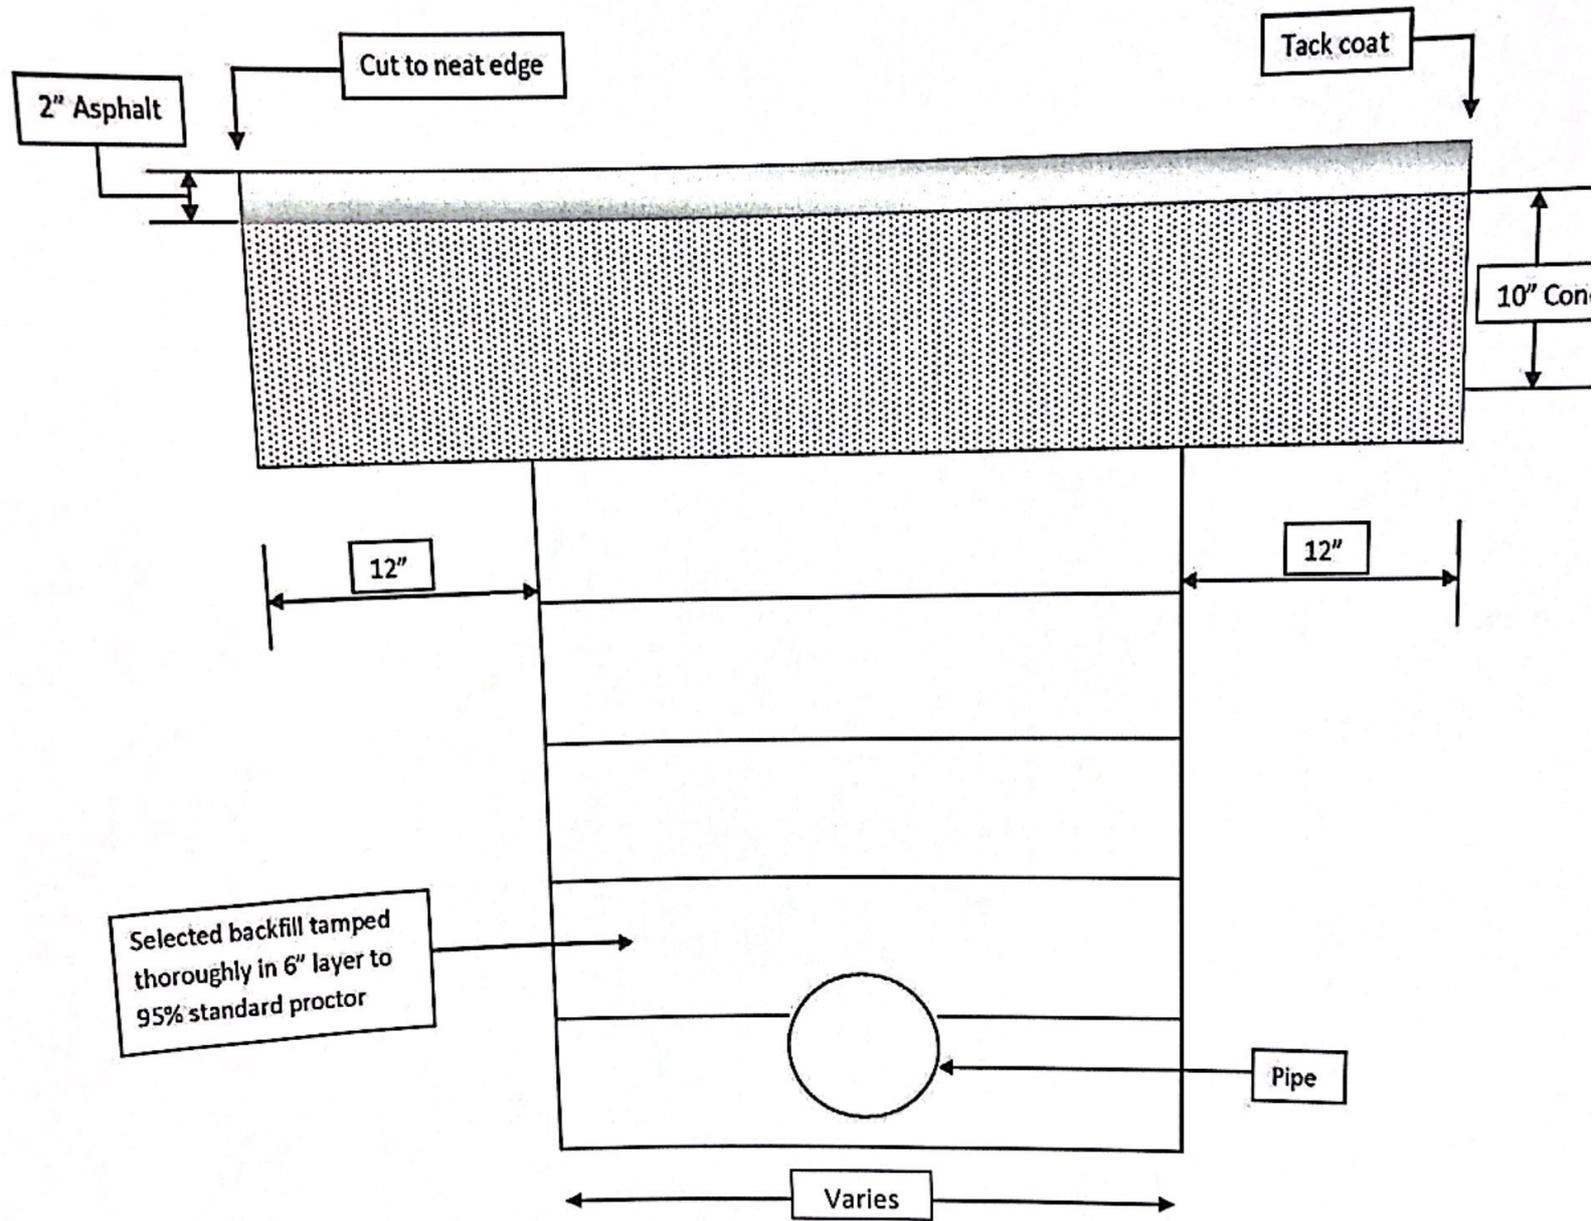

Section Across Utility Cut