



- LEGEND:**
- EXISTING DUCT BANK
 - EXISTING CONDUIT
 - NEW EQUIPMENT
 - NEW CONDUIT
 - REPLACE CABLES

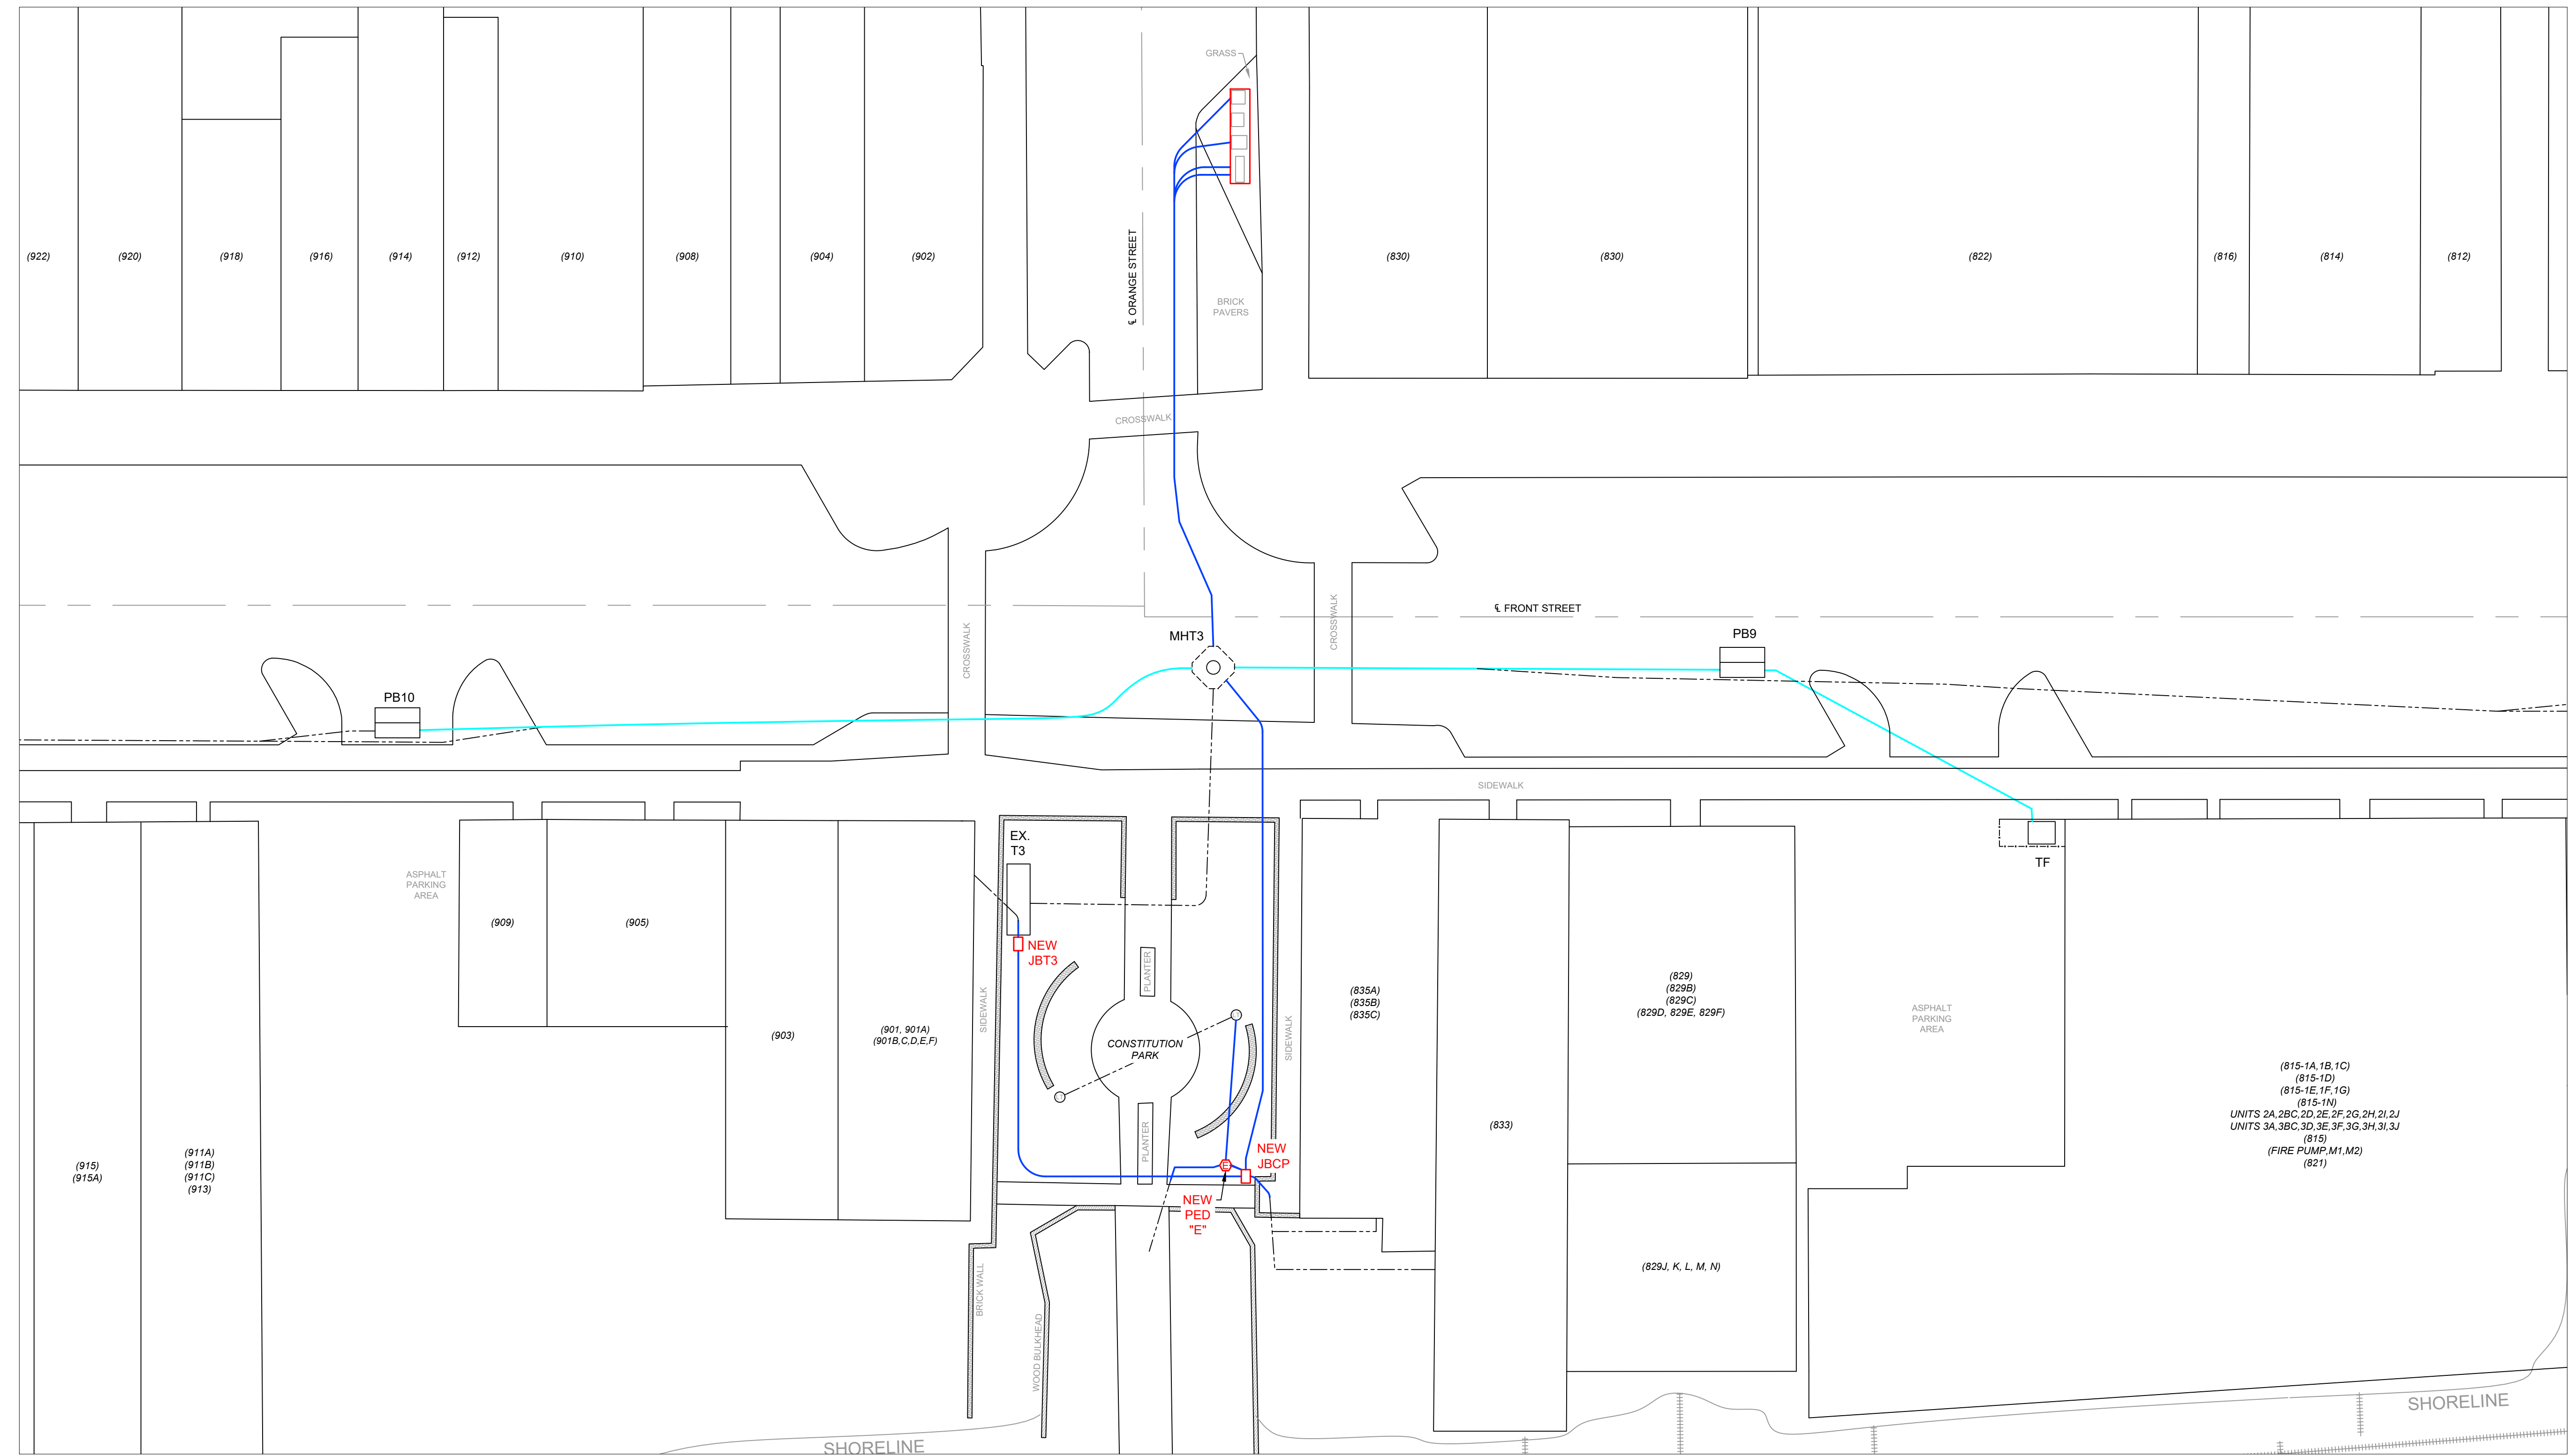

Dec 01, 2022 - 9:25am X:\Georgetown\Plant\SI\Phase 2\E2001\FSD\Plant Location Plan Rev 0.dwg Layer: E2001

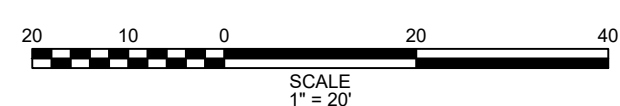

NO.	REVISIONS	DATE
0	BID ISSUE	12/01/22

PRELIMINARY
 NOT TO BE USED
 FOR CONSTRUCTION

REVISION 11/16/22

CITY OF GEORGETOWN
 GEORGETOWN, SC
FRONT ST ELECTRIC UPGRADE - PH. 2
 SIMPLE PLAN VIEW
 NEW

UTEC UTILITY TECHNOLOGY
 ENGINEERS - CONSULTANTS, PLLC
 P.O. Box 2629 • Asheboro, North Carolina • 27204

BWN	LMB	DATE: 10/31/22	DWG. NO. E2001
SCALE: 1" = 20'	JOB NO. 220901	SHEET NO.	1 OF 1