
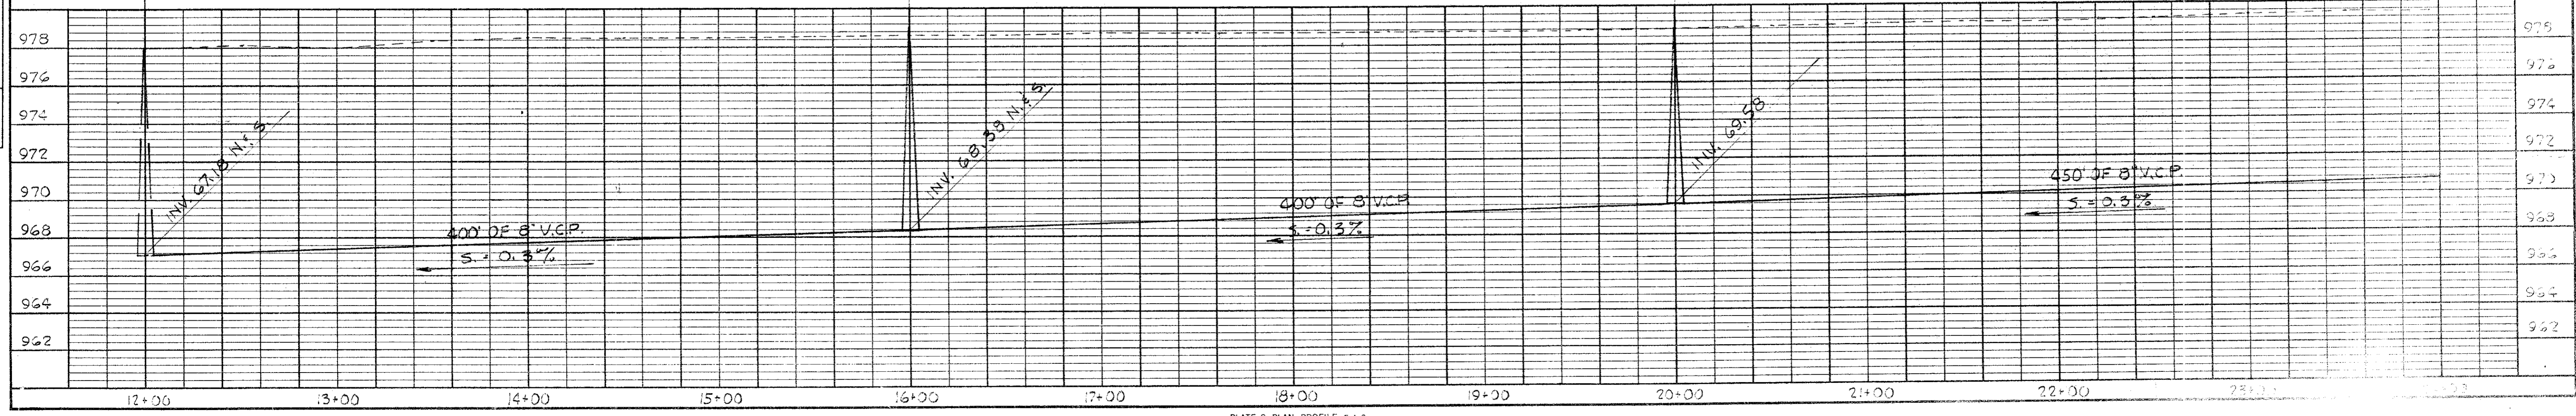
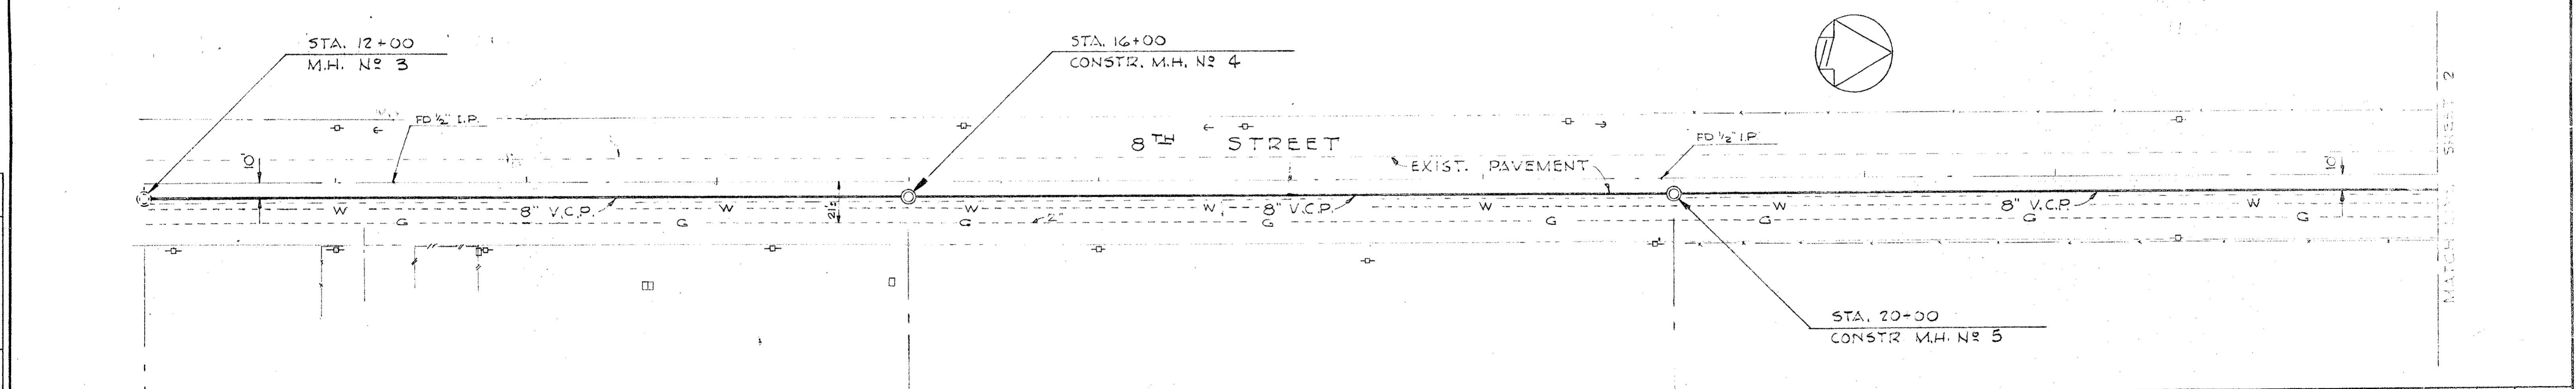
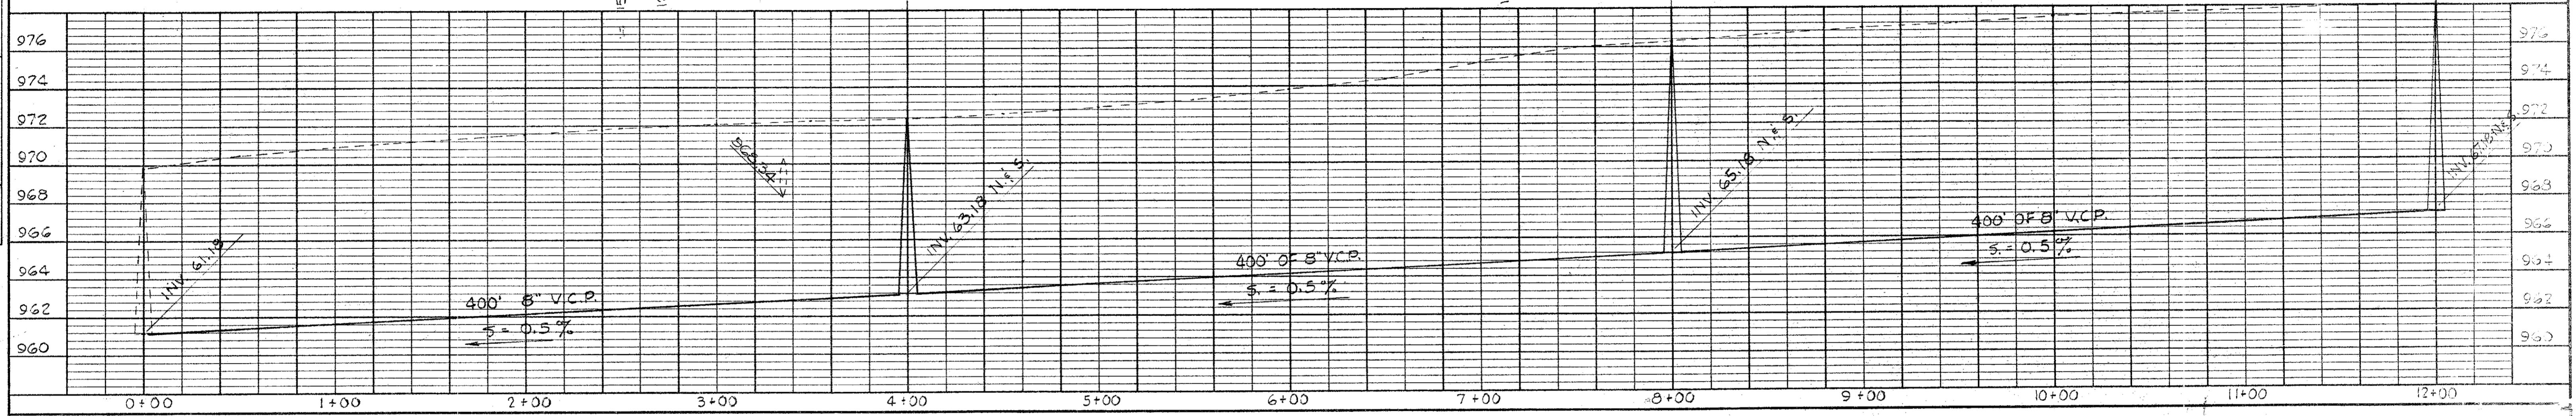


AVONDALE ARIZONA SANITARY SEWER PLAN & PROFILE 8TH ST. EXTENSION TO AVONDALE SEWERS

DESIGNED BY JOHANNESSEN & GIRAND
PHOENIX, ARIZONA
SCALE 1" = 4' VERT.
1" = 40' HORIZ.

NOTE:-
1. CONTRACTOR SHALL OBTAIN MARICOPA COUNTY CONSTRUCTION PERMIT FOR ALL WORK WITH \$2,000 PERFORMANCE BOND FOR THE COUNTY.
2. THE TOP 12" OF ALL BACKFILL SHALL BE AGGREGATE BASE COURSE MATERIAL.

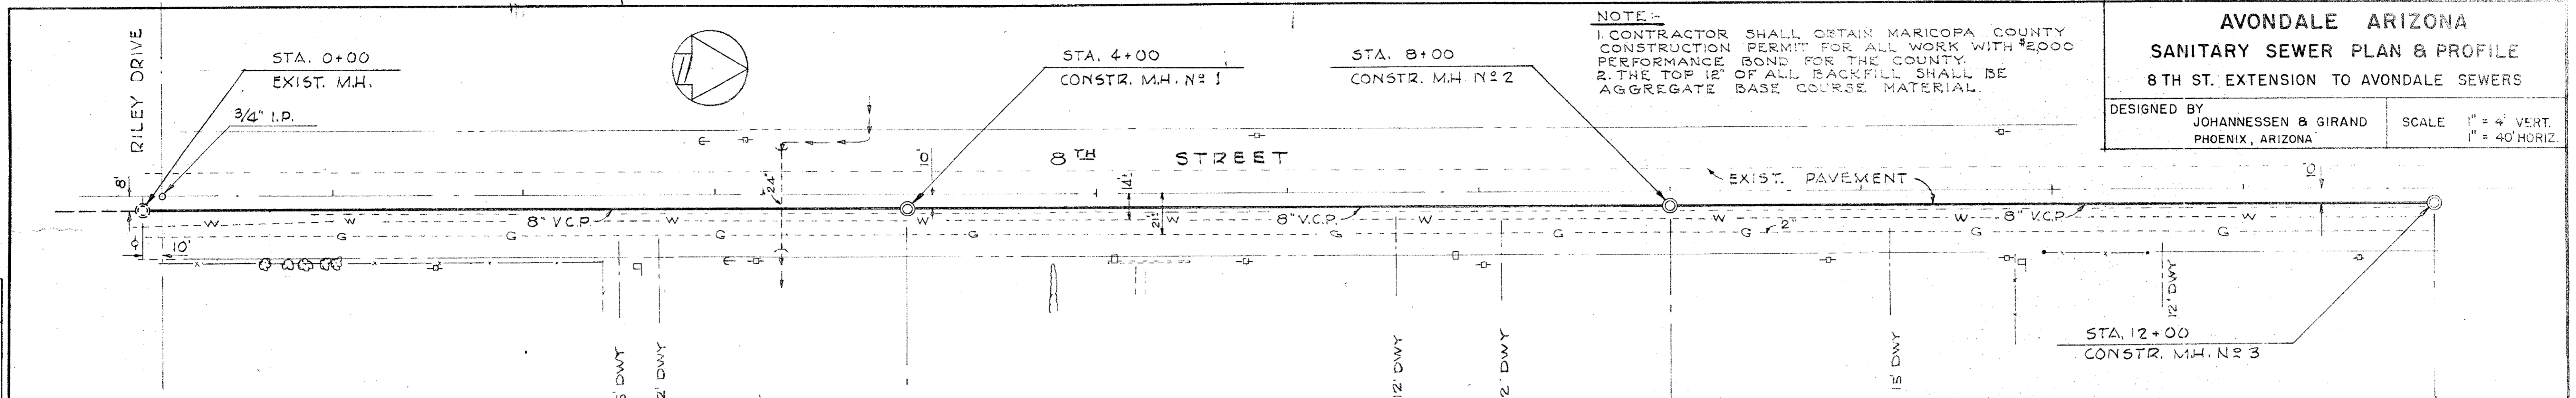

PLAN

DATE	
BY	
SURVEYED	
PLOTTED	
CHECKED	
NOTE BOOK NO.	
FT. OF WAY CHECKED	

PROFILE

DATE	
BY	
SURVEYED	
PLOTTED	
CHECKED	
NOTE BOOK NO.	
STRUCTURE NOTATIONS CHECKED	