


JOHANNESSEN & GIRARD
CONSULTING ENGINEERS INC.
PHOENIX, ARIZONA

SCALE: HORIZ. 1" = 20'
VERT. 1" = 2'

DES. TMO. DR. DZ. CK'D. RLN. DATE: 11-72


NO. 10TH. ST. SANITARY SEWER
CITY OF AVONDALE, ARIZONA

STA. 0+00 TO STA. 5+00

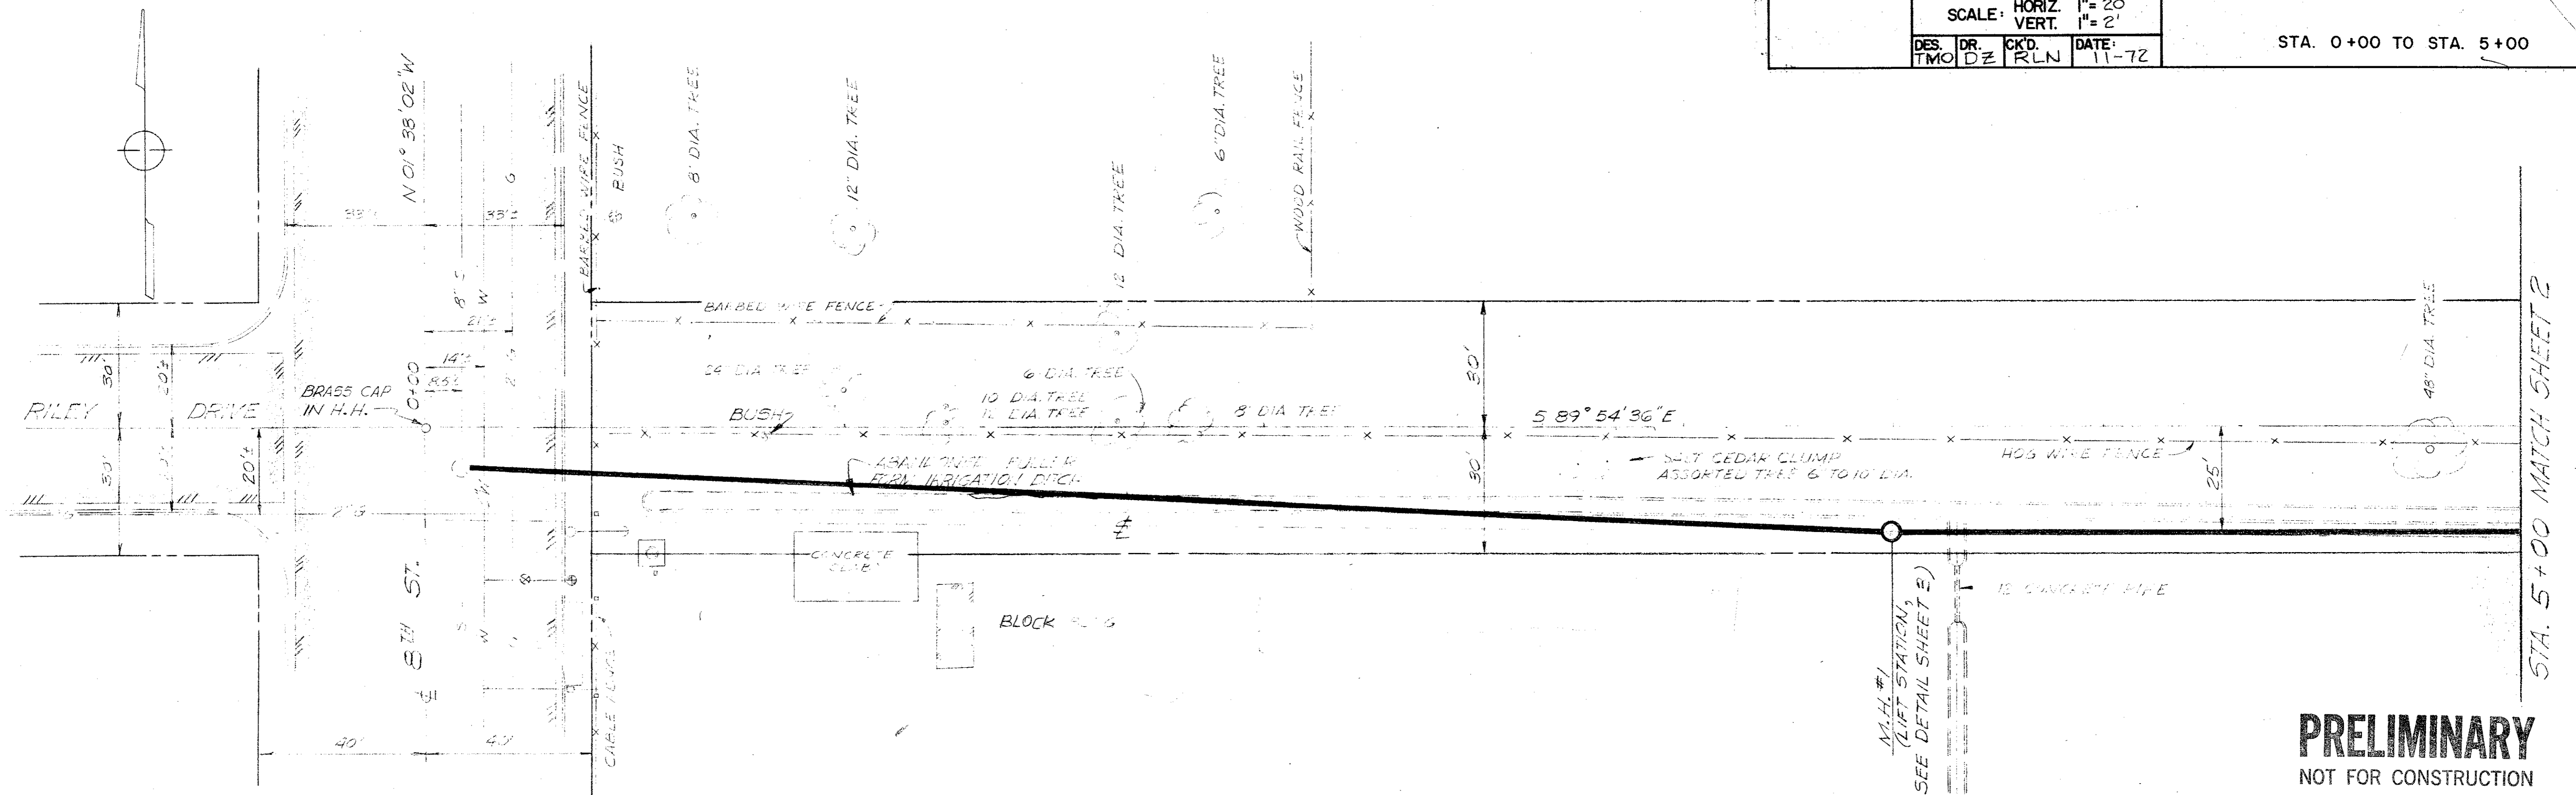

PRELIMINARY
NOT FOR CONSTRUCTION

STA. 5+00 MATCH SHEET 2

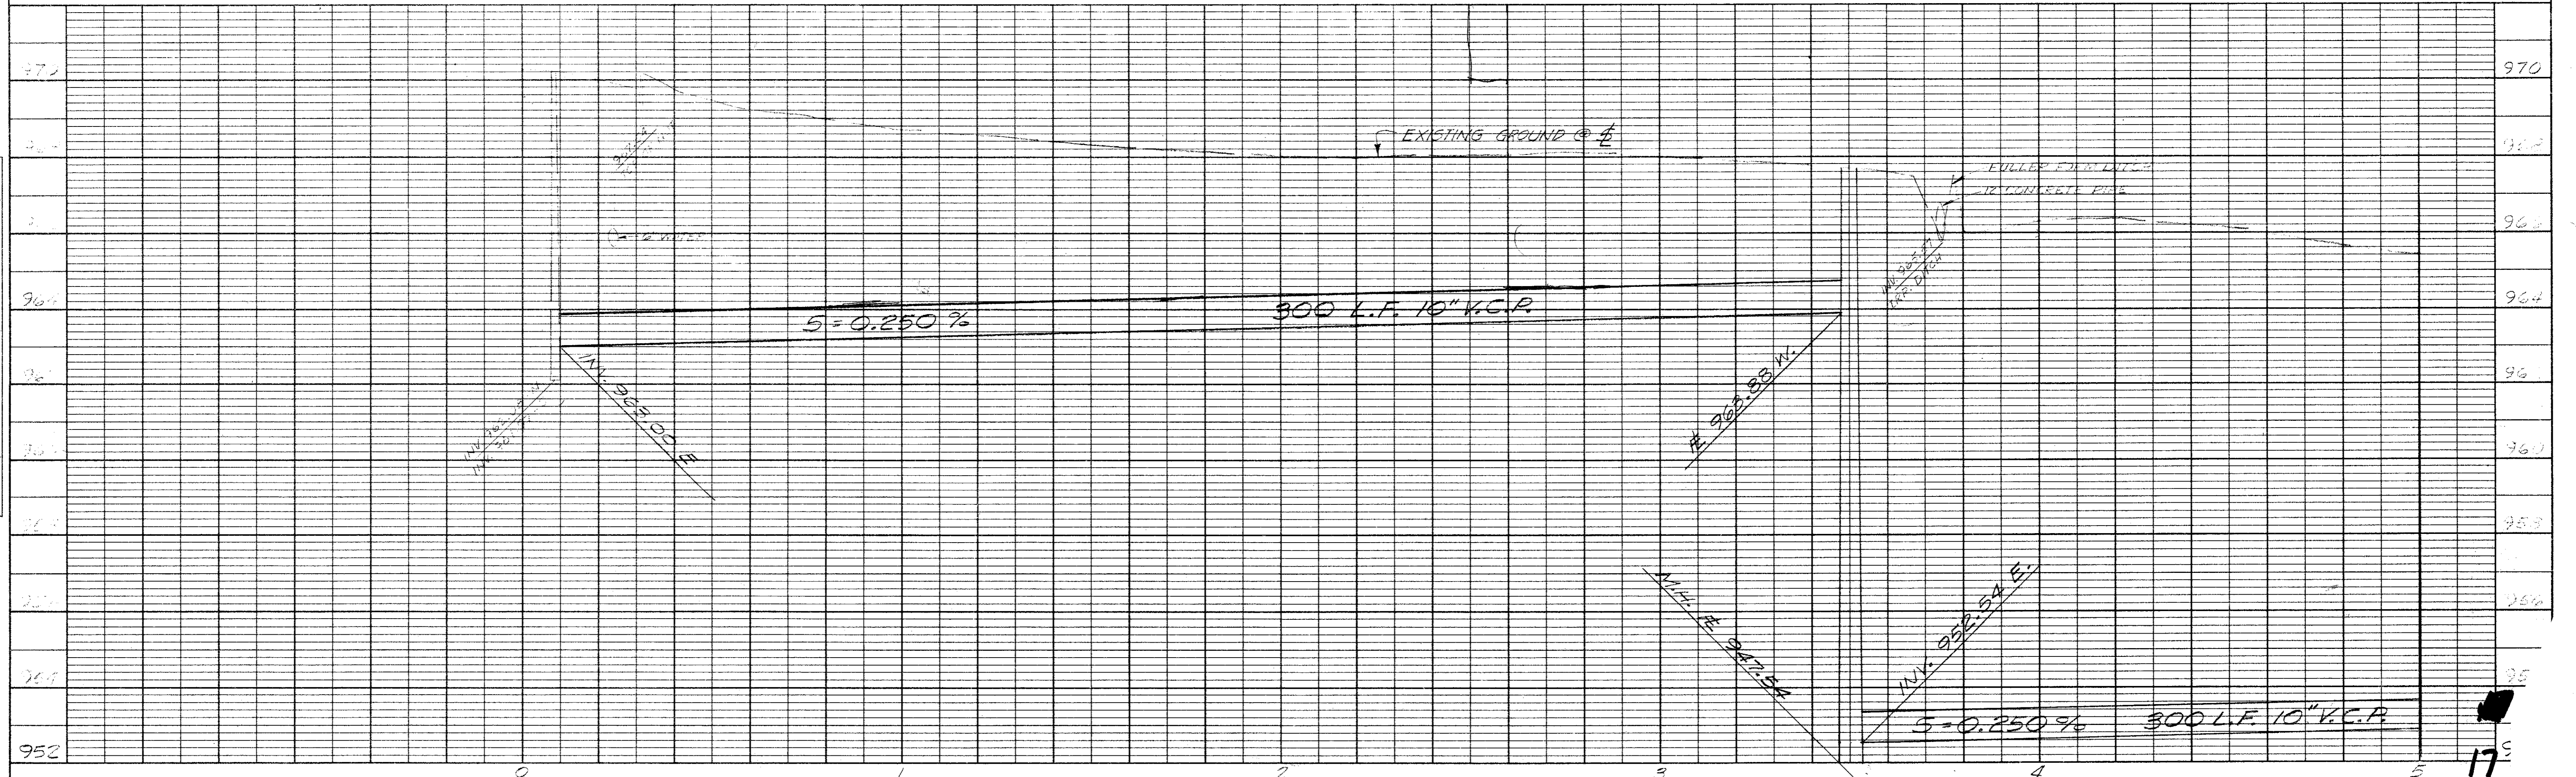

PLAN
SURVEYED...
NOTE BOOK...
NO.

PROFILE
SURVEYED...
NOTE BOOK...
NO.