
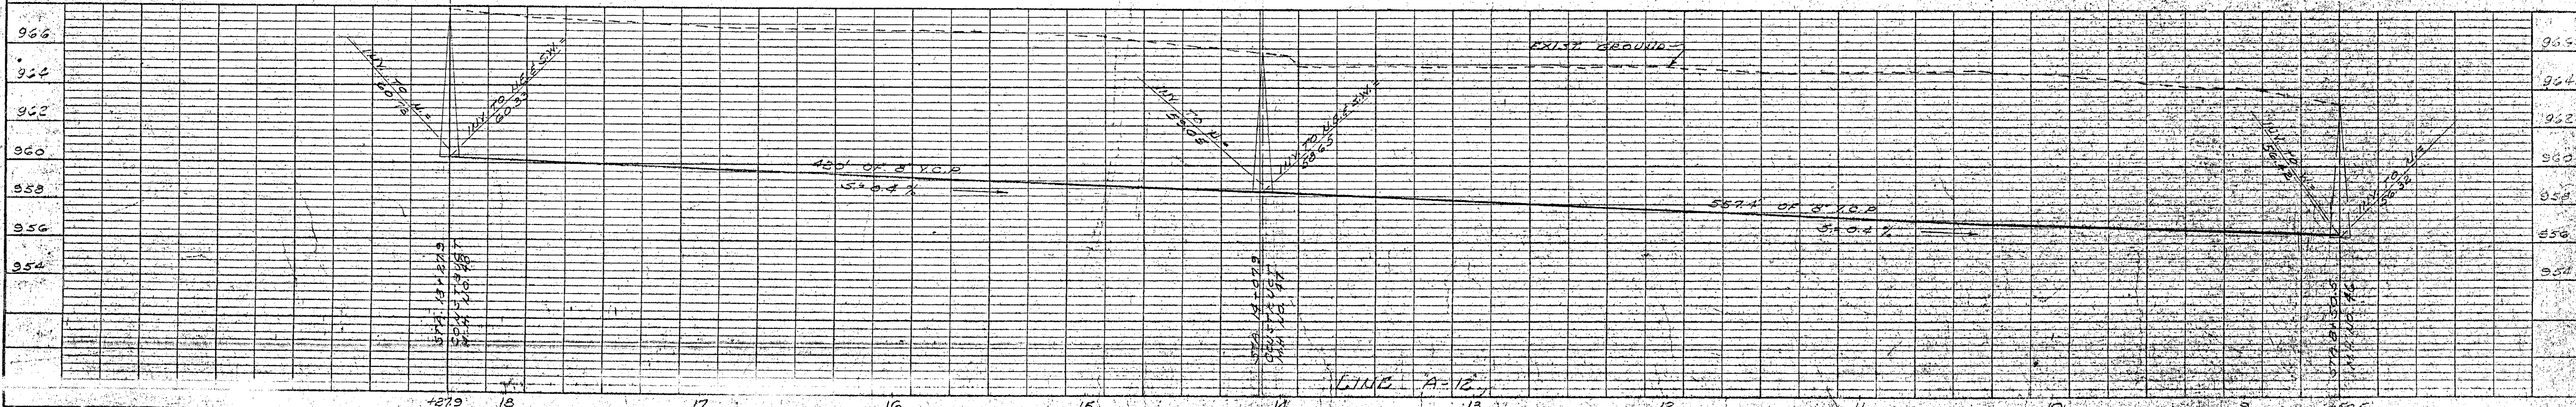
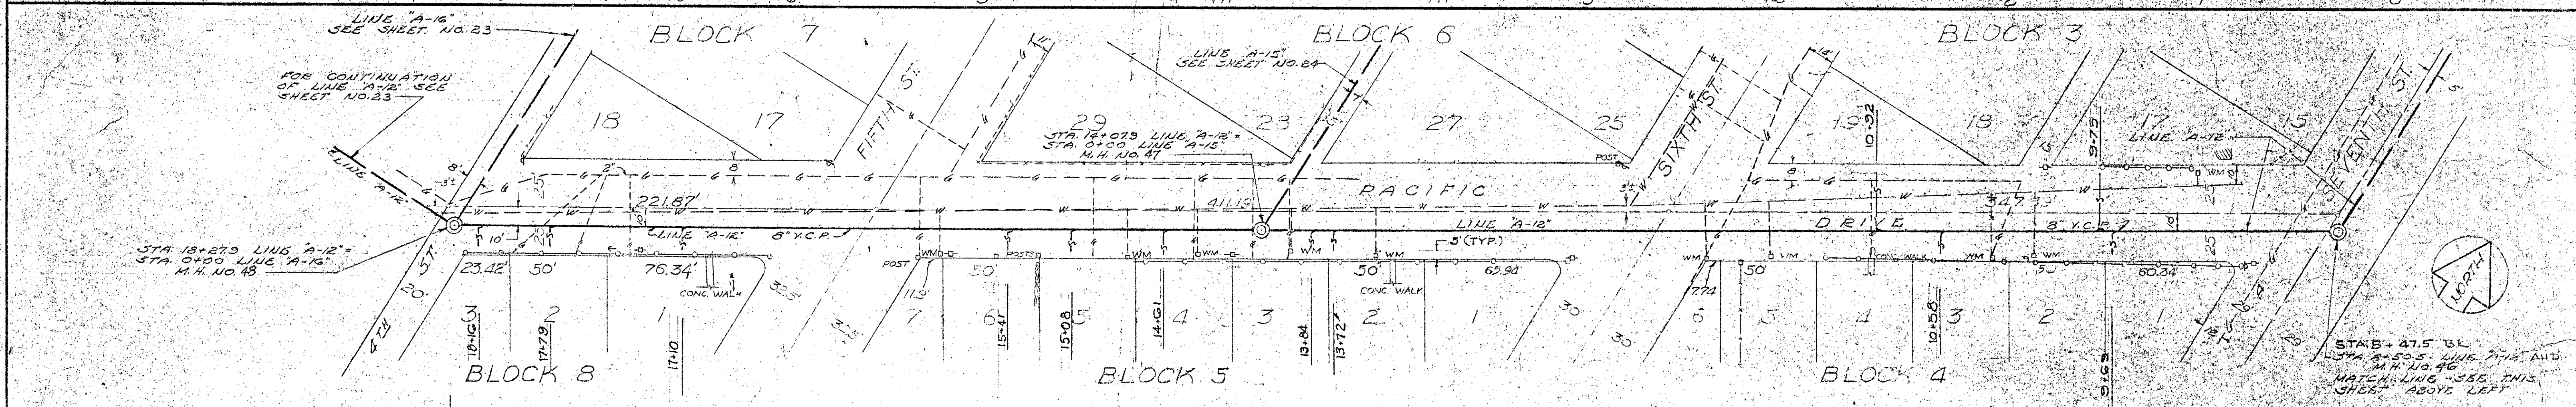
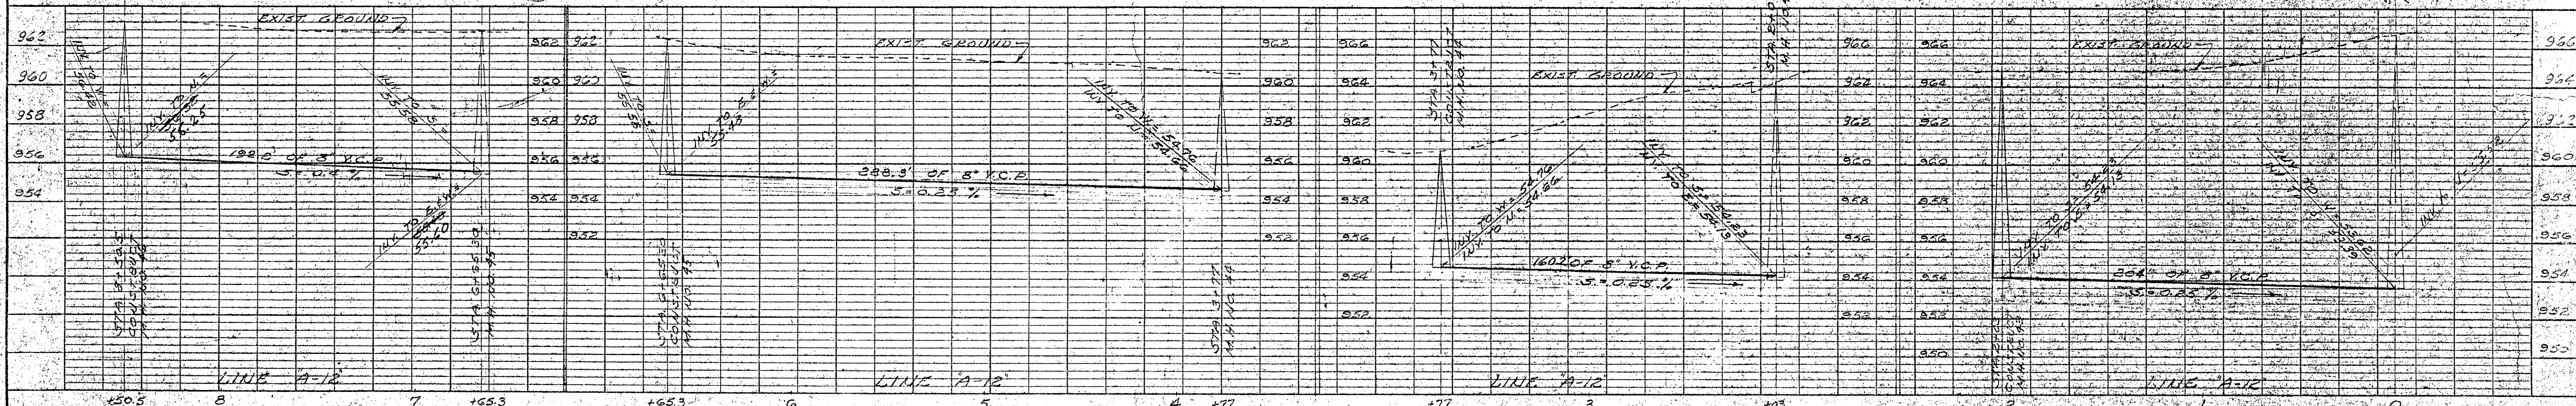


DESIGNED BY:
JOHANNESSEN GIRARD
 PHOENIX, ARIZONA
SEWAGE COLLECTION & DISPOSAL SYSTEM
 AVONDALE, ARIZONA
LINE A-12

SCALE: HOR. 1" = 40'
 VERT. 1" = 4'

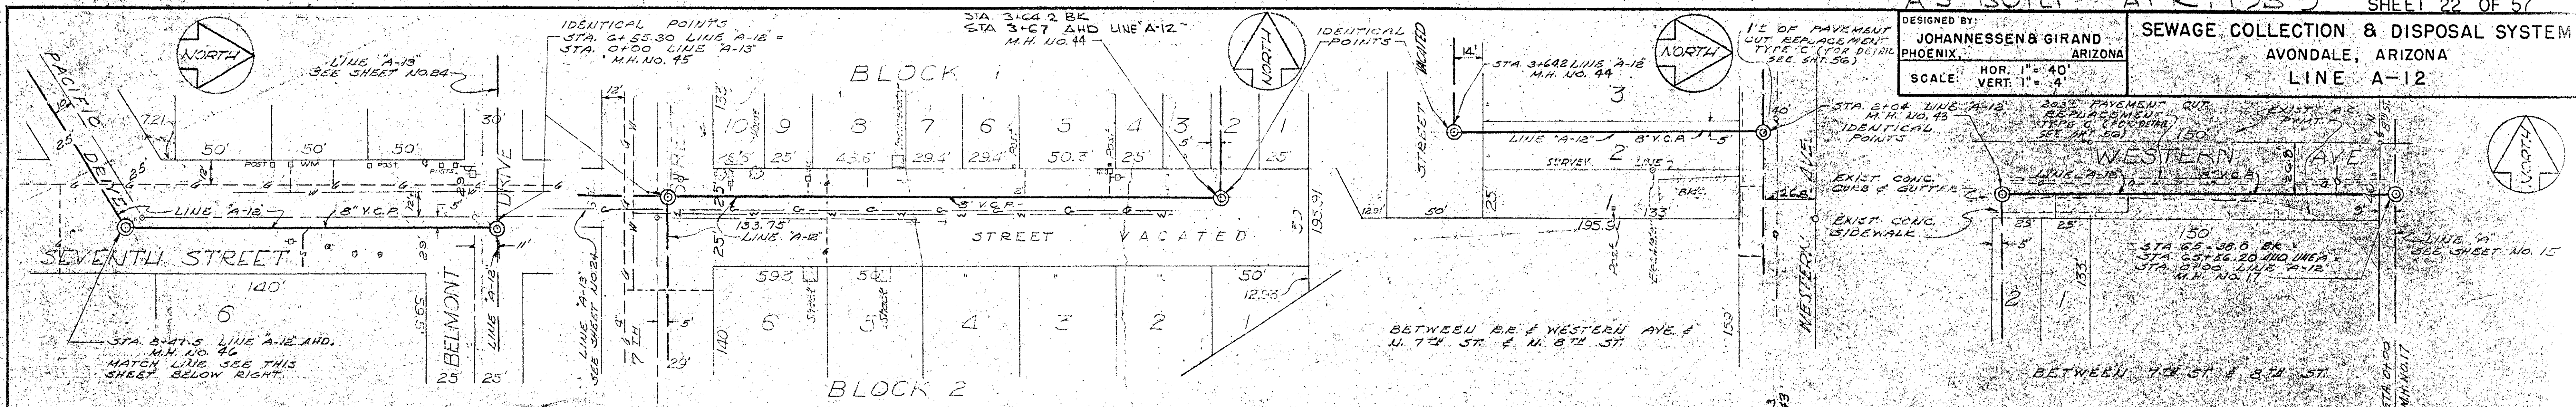

PLAN
 SURVEYED BY: _____
 CHECKED BY: _____
 NOTE BOOK ALIGNED CHECKED
 NO. _____
 RT. OF WAY CHECKED

PROFILE
 SURVEYED BY: _____
 CHECKED BY: _____
 NOTE BOOK ALIGNED CHECKED
 NO. _____
 STRUCTURE INDICATING CHECKED