


GRANT COUNTY ROADWAY CROSS SECTIONS




GRANT COUNTY TRUCK BYPASS WIDENING & CULVERT REPLACEMENT JANUARY 2023 Bid No. B-23-02

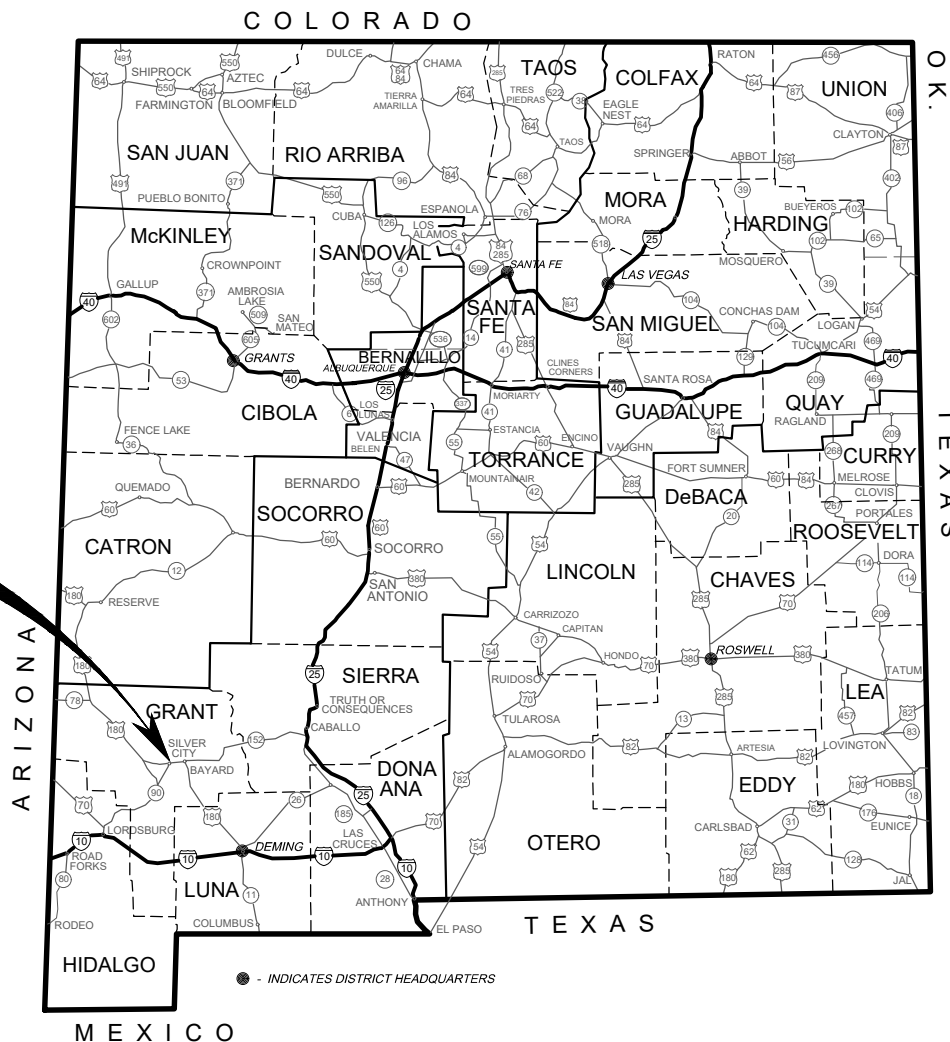

N.M.P. - CN: B-22-06
PROJECT TERMINI: NM
MILE POST 0.000
EAST FOR 1.872 MILES
TO MILEPOST 1.872
GRANT COUNTY



NOTICE OF EXTENDED PAYMENT PROVISION
THIS CONTRACT ALLOWS THE OWNER TO MAKE PAYMENT WITHIN 45 DAYS AFTER SUBMISSION OF AN UNDISPUTED REQUEST FOR PAYMENT.

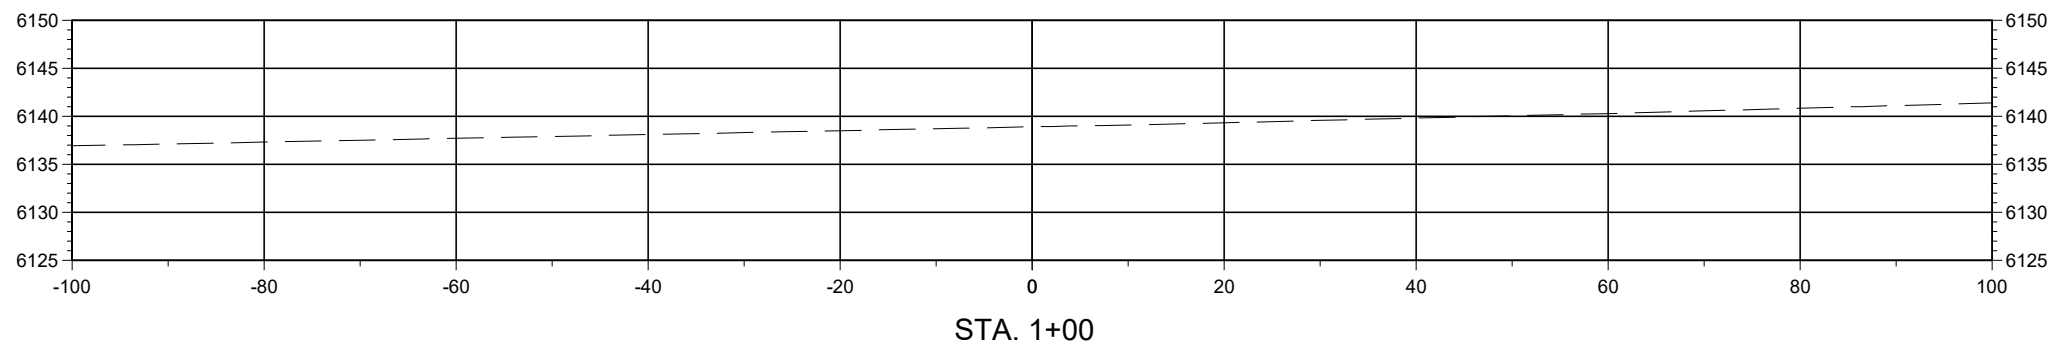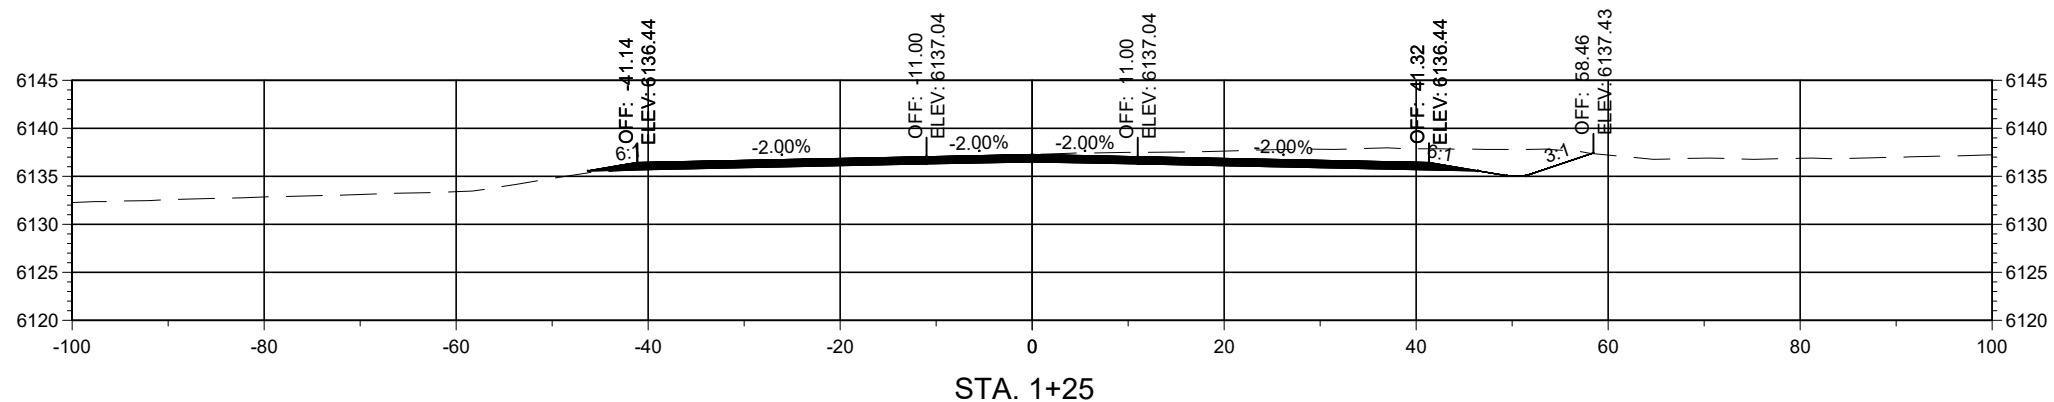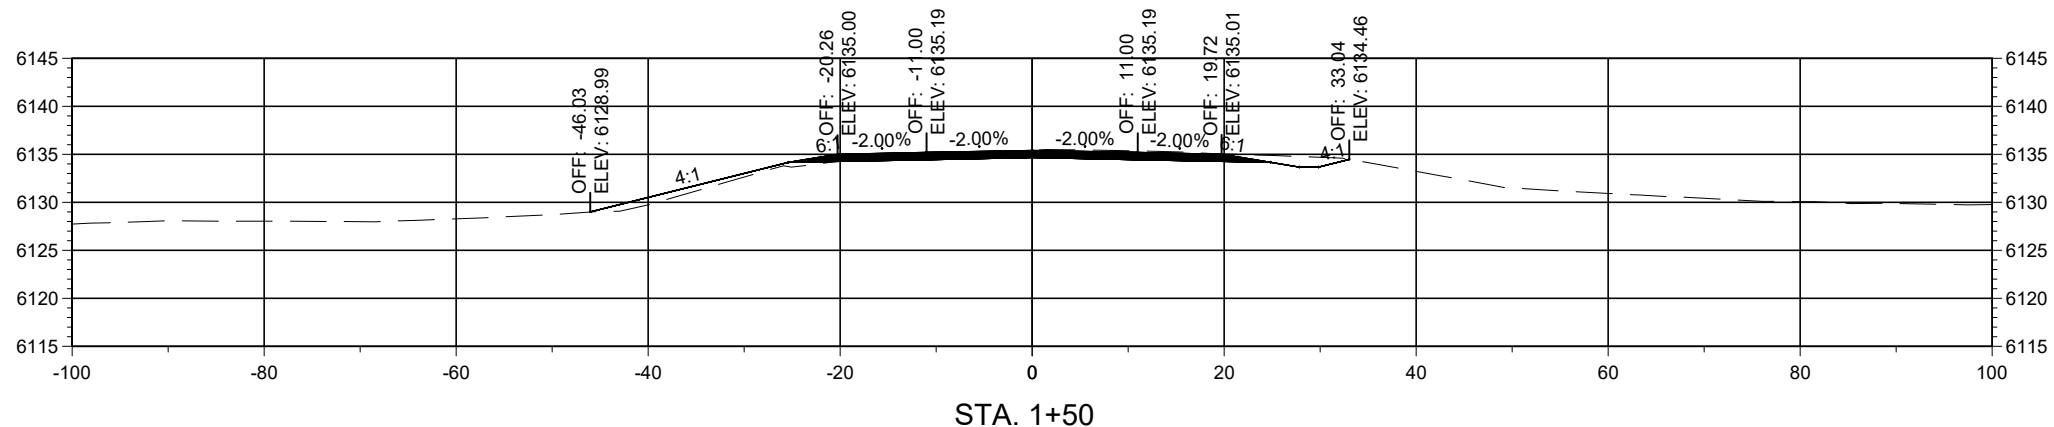

Horizontal Scale: 1"=20'

Vertical Scale: 1"=5'




PCN: B-22-06

TRUCK BYPASS - XSEC



Alignment: 7328699_TRUCKBYPASS

NOTICE OF EXTENDED PAYMENT PROVISION
THIS CONTRACT ALLOWS THE OWNER TO MAKE PAYMENT WITHIN 45 DAYS AFTER SUBMISSION OF AN UNDISPUTED REQUEST FOR PAYMENT.

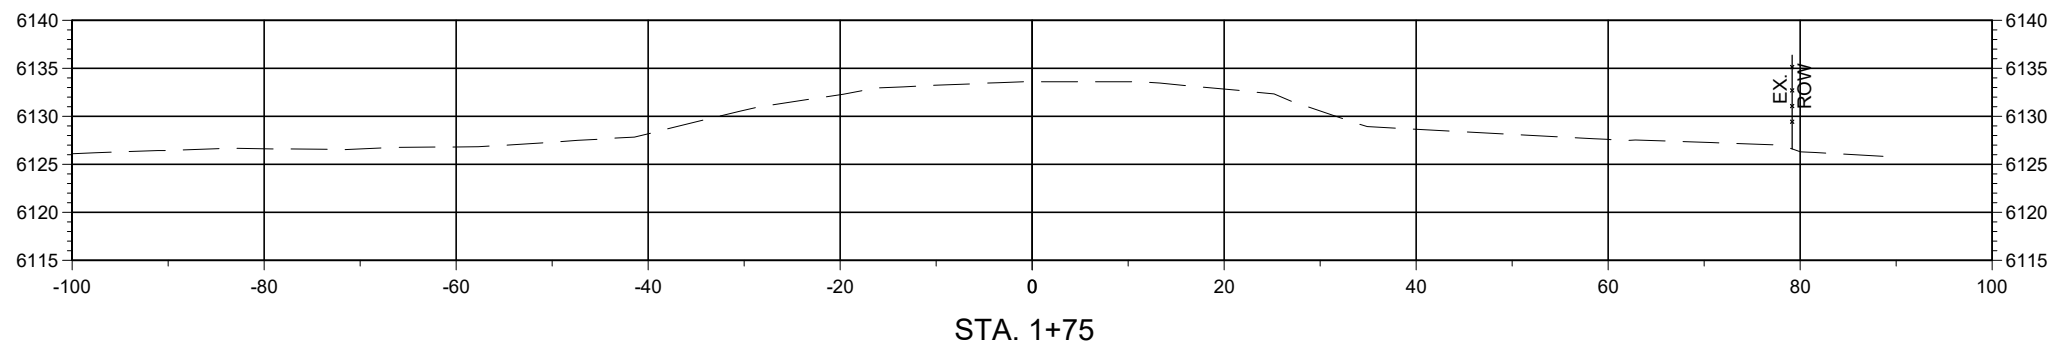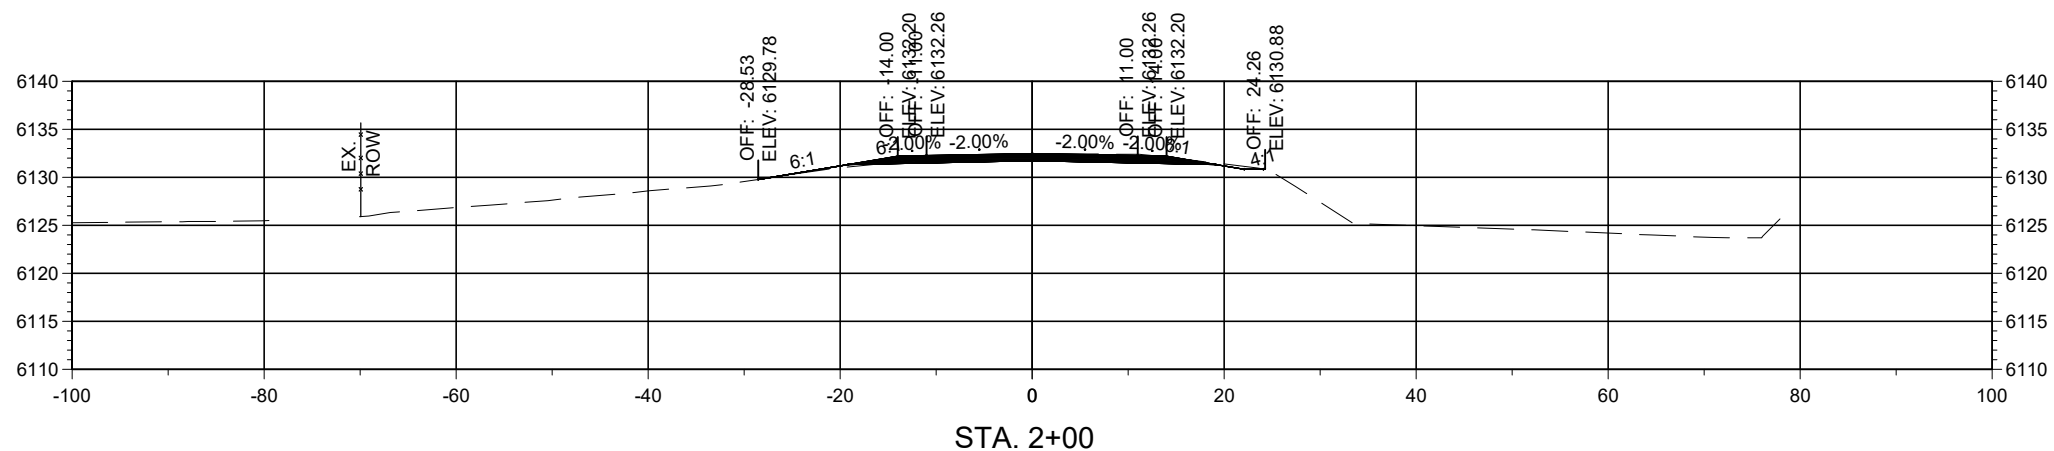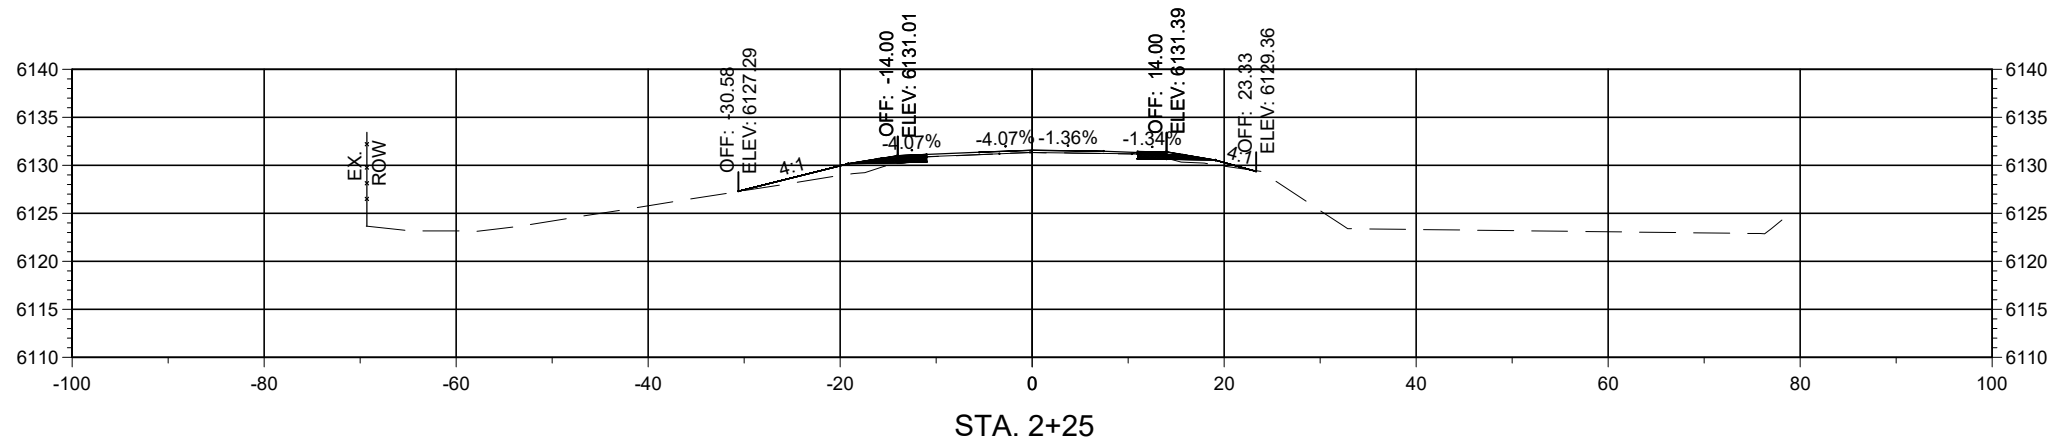

Horizontal Scale: 1"=20'

Vertical Scale: 1"=5'




PCN: B-22-06

TRUCK BYPASS - XSEC



Alignment: 7328699_TRUCKBYPASS

NOTICE OF EXTENDED PAYMENT PROVISION
THIS CONTRACT ALLOWS THE OWNER TO MAKE PAYMENT WITHIN 45 DAYS AFTER SUBMISSION OF AN UNDISPUTED REQUEST FOR PAYMENT.

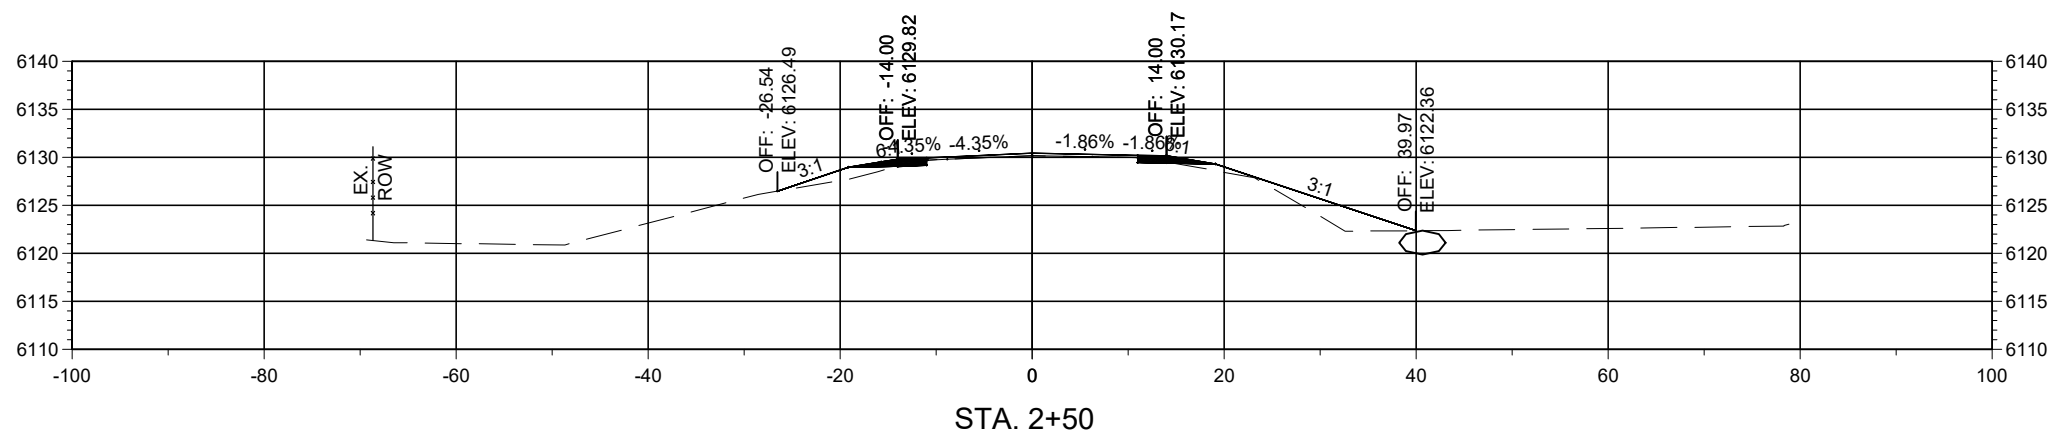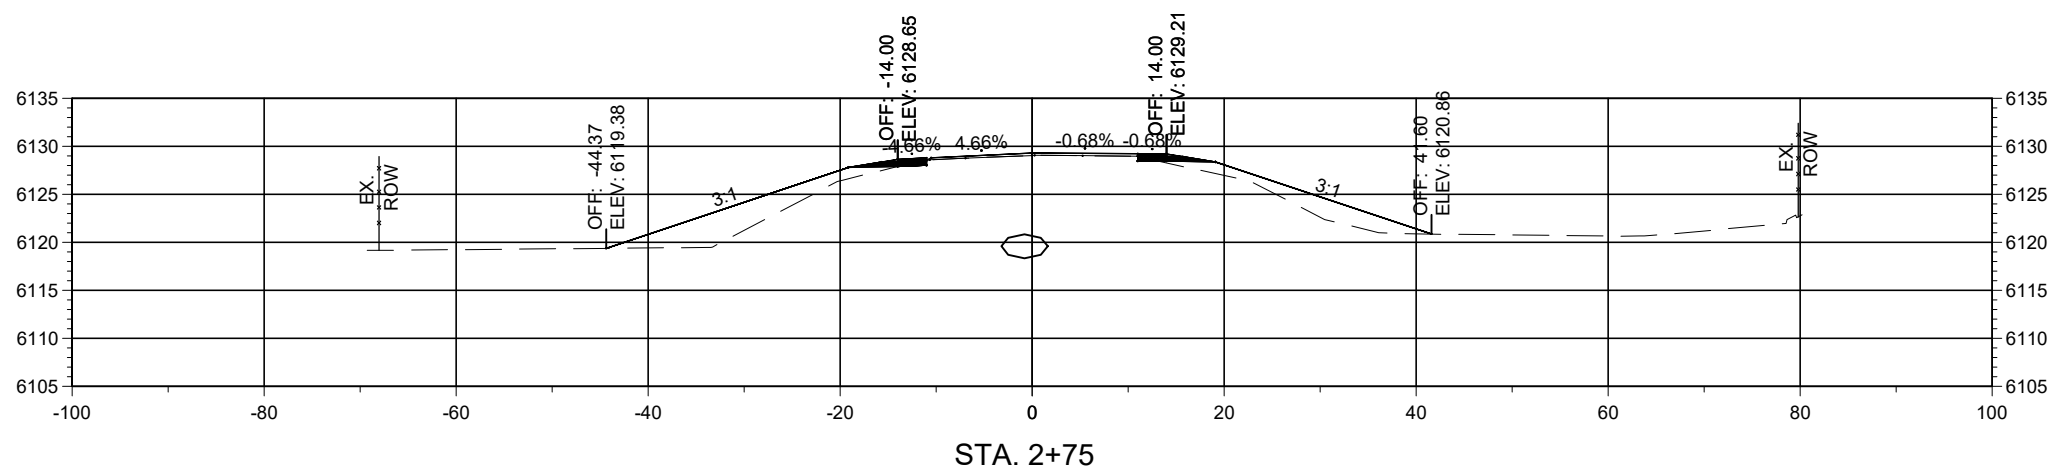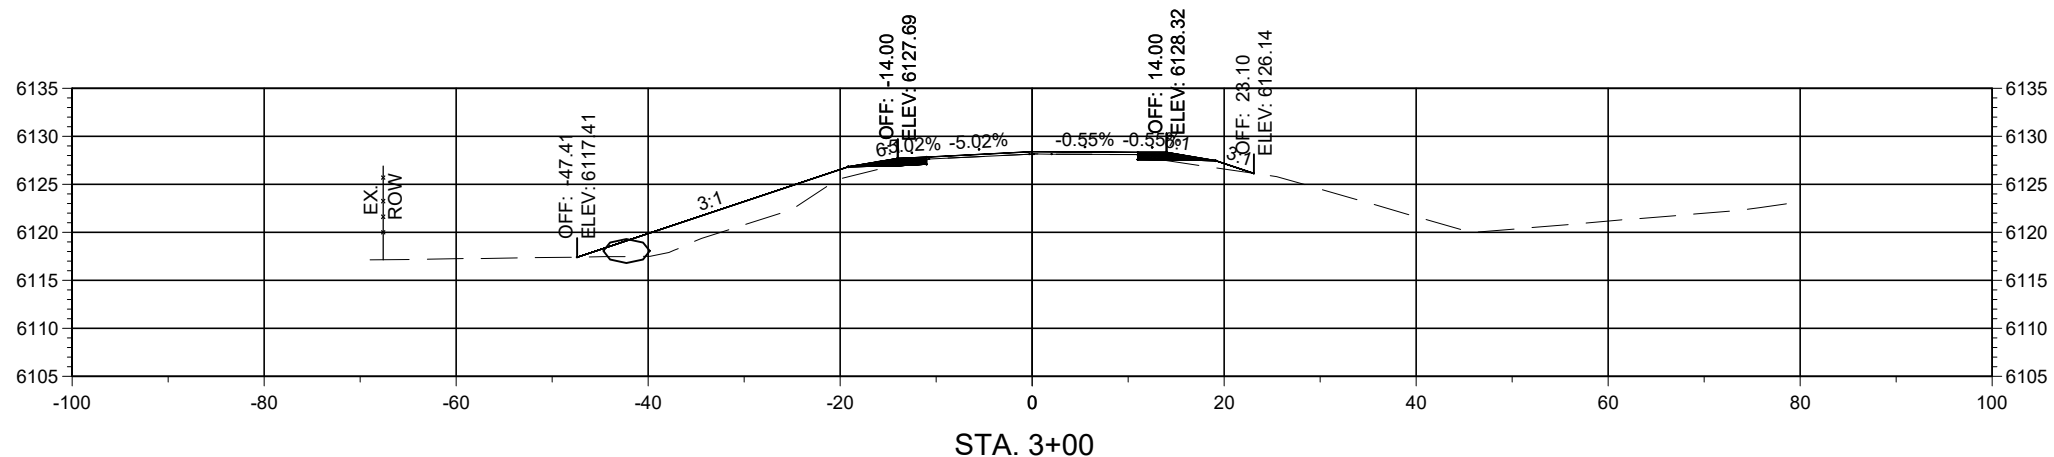

Horizontal Scale: 1"=20'

Vertical Scale: 1"=5'




PCN: B-22-06

TRUCK BYPASS - XSEC



Alignment: 7328699_TRUCKBYPASS

NOTICE OF EXTENDED PAYMENT PROVISION
THIS CONTRACT ALLOWS THE OWNER TO MAKE PAYMENT WITHIN 45 DAYS AFTER SUBMISSION OF AN UNDISPUTED REQUEST FOR PAYMENT.

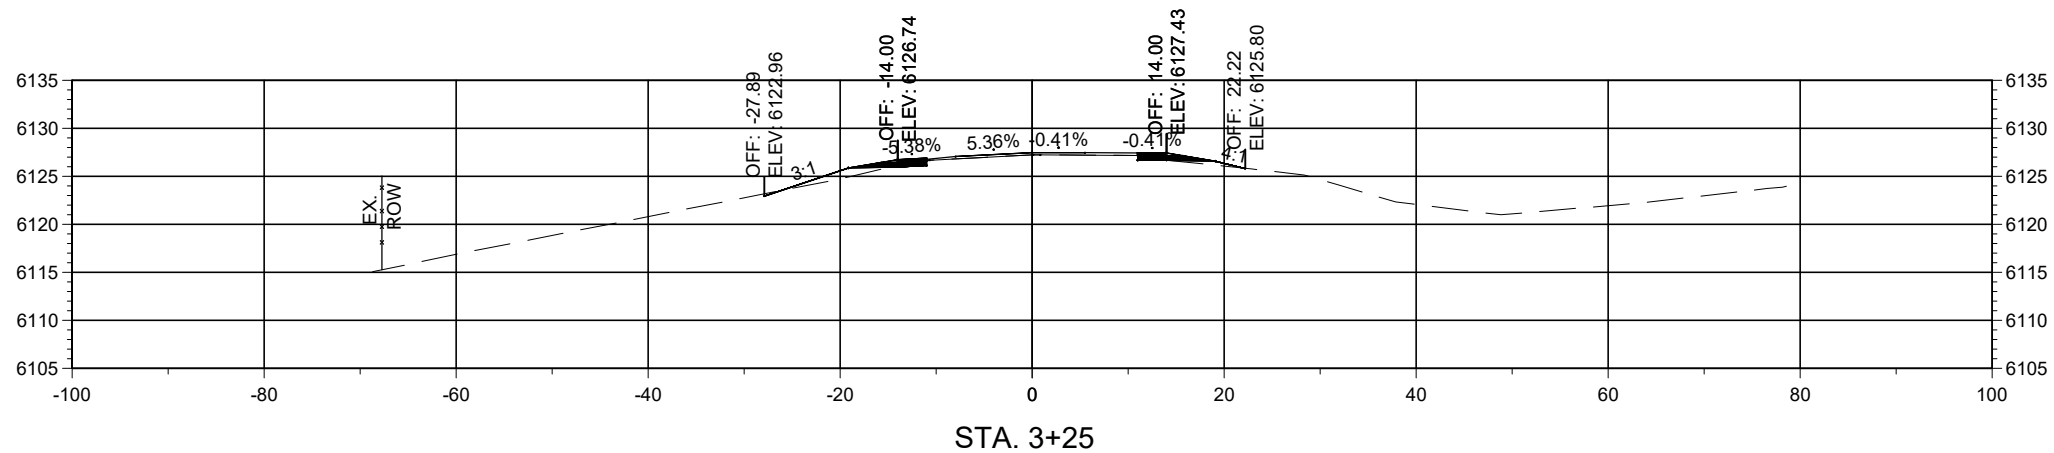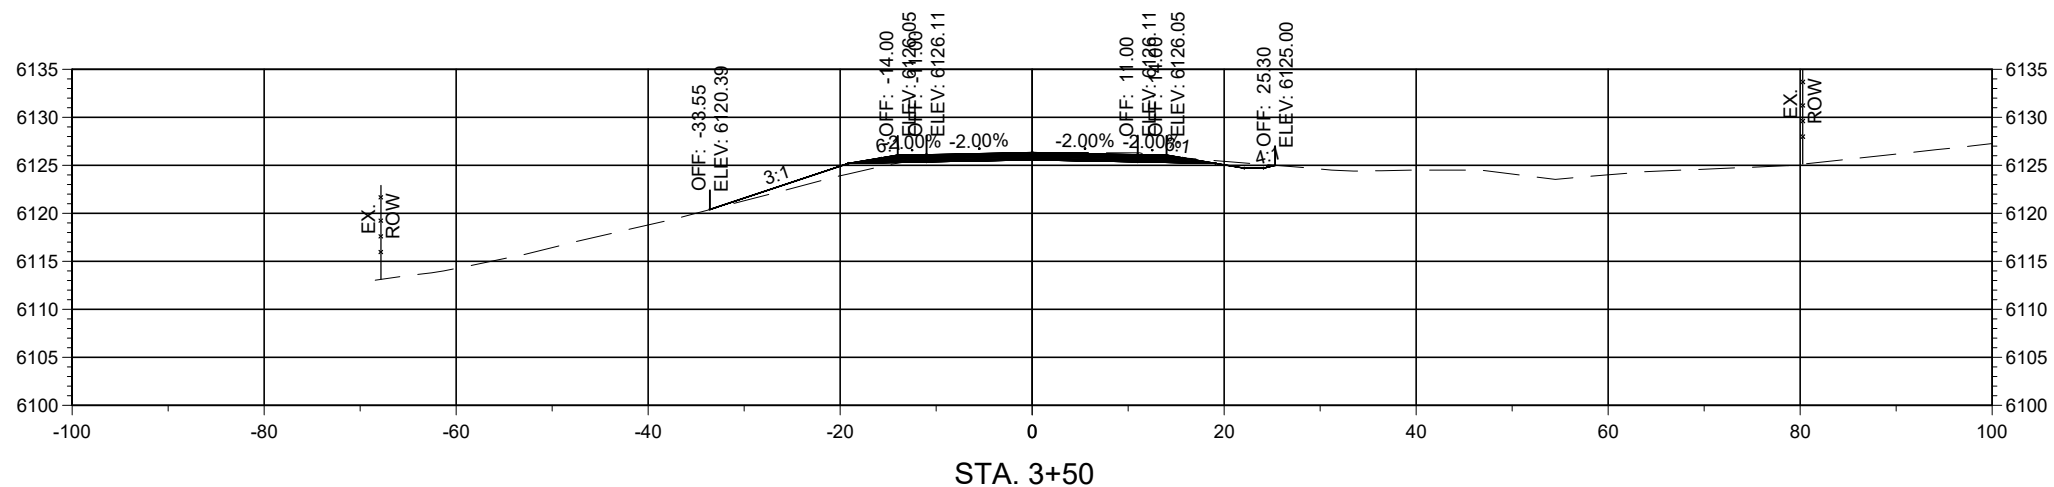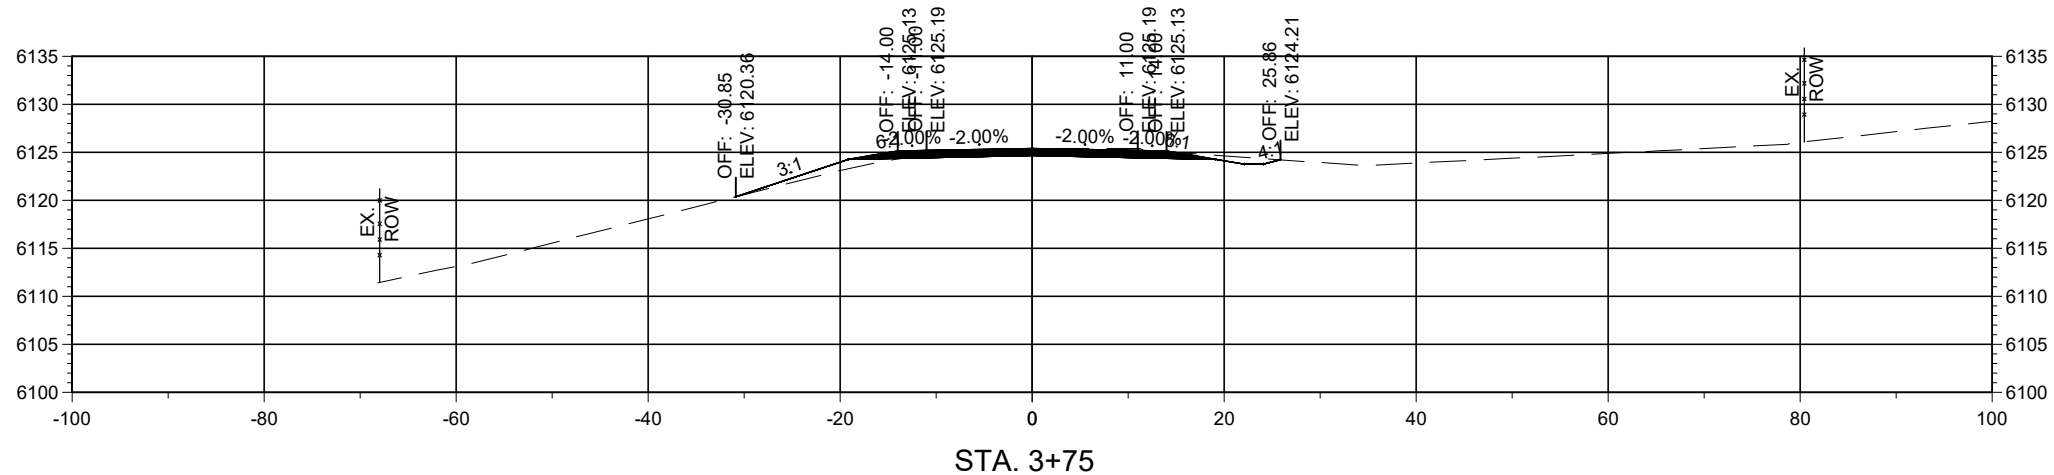

Horizontal Scale: 1"=20'

Vertical Scale: 1"=5'




PCN: B-22-06

TRUCK BYPASS - XSEC



Alignment: 7328699_TRUCKBYPASS

NOTICE OF EXTENDED PAYMENT PROVISION
THIS CONTRACT ALLOWS THE OWNER TO MAKE PAYMENT WITHIN 45 DAYS AFTER SUBMISSION OF AN UNDISPUTED REQUEST FOR PAYMENT.

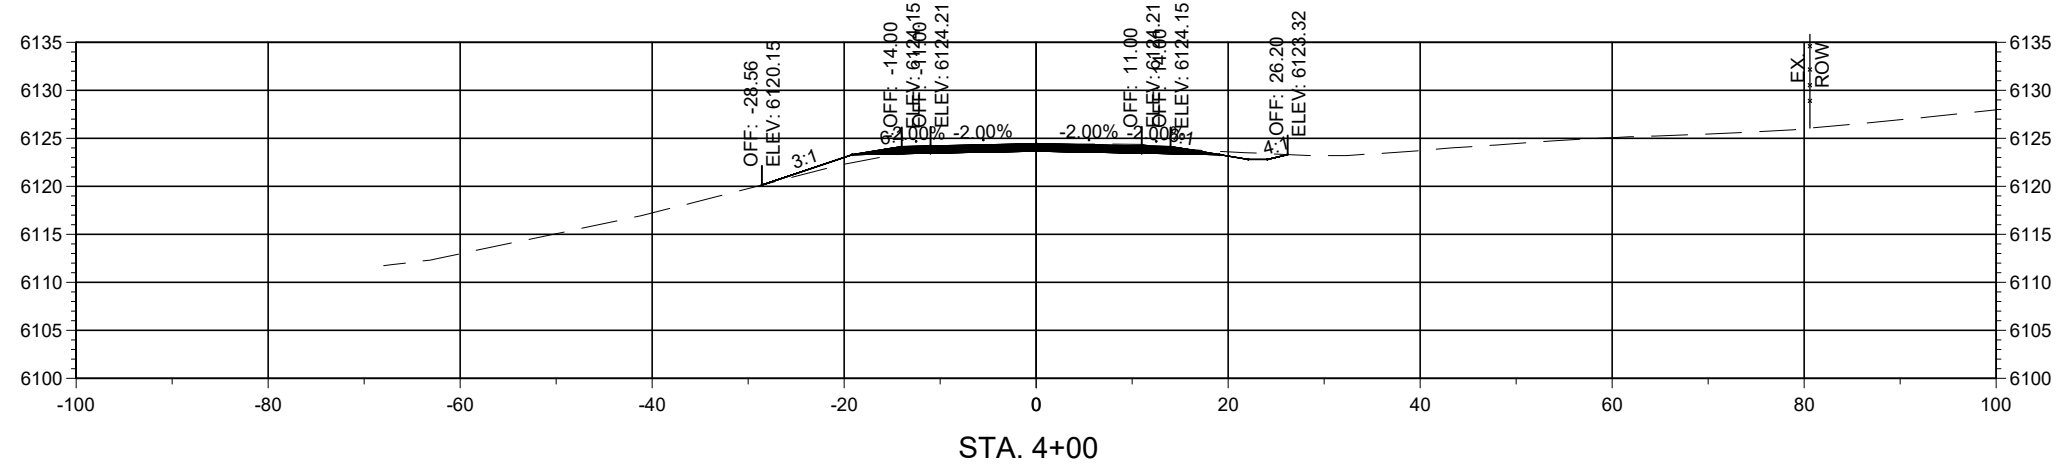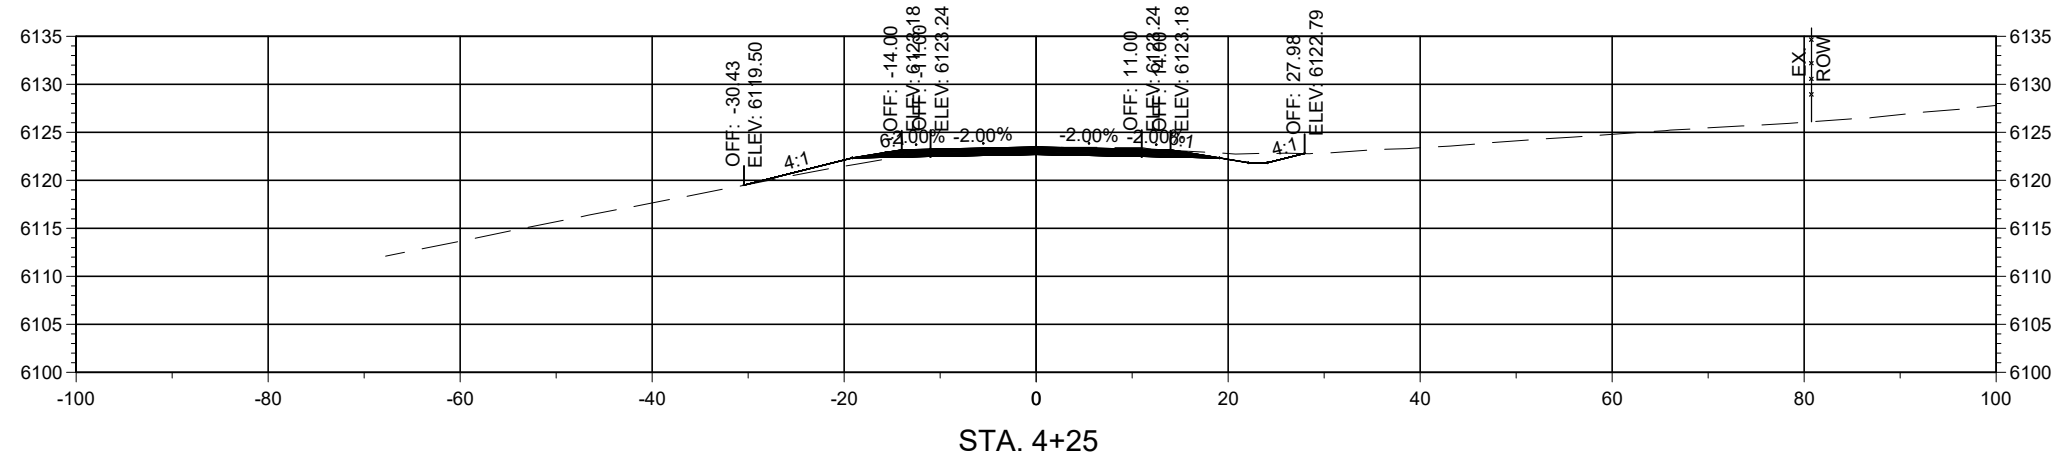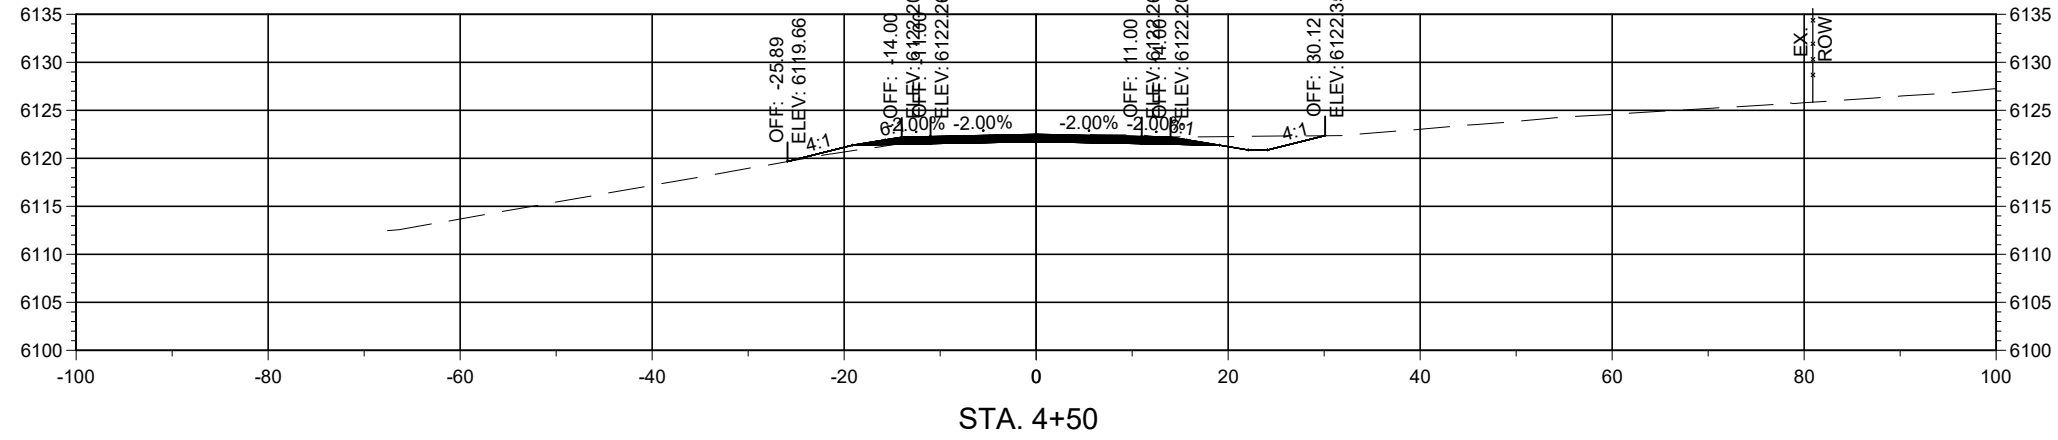

Horizontal Scale: 1"=20'

Vertical Scale: 1"=5'




PCN: B-22-06

TRUCK BYPASS - XSEC



Alignment: 7328699_TRUCKBYPASS

NOTICE OF EXTENDED PAYMENT PROVISION
THIS CONTRACT ALLOWS THE OWNER TO MAKE PAYMENT WITHIN 45 DAYS AFTER SUBMISSION OF AN UNDISPUTED REQUEST FOR PAYMENT.

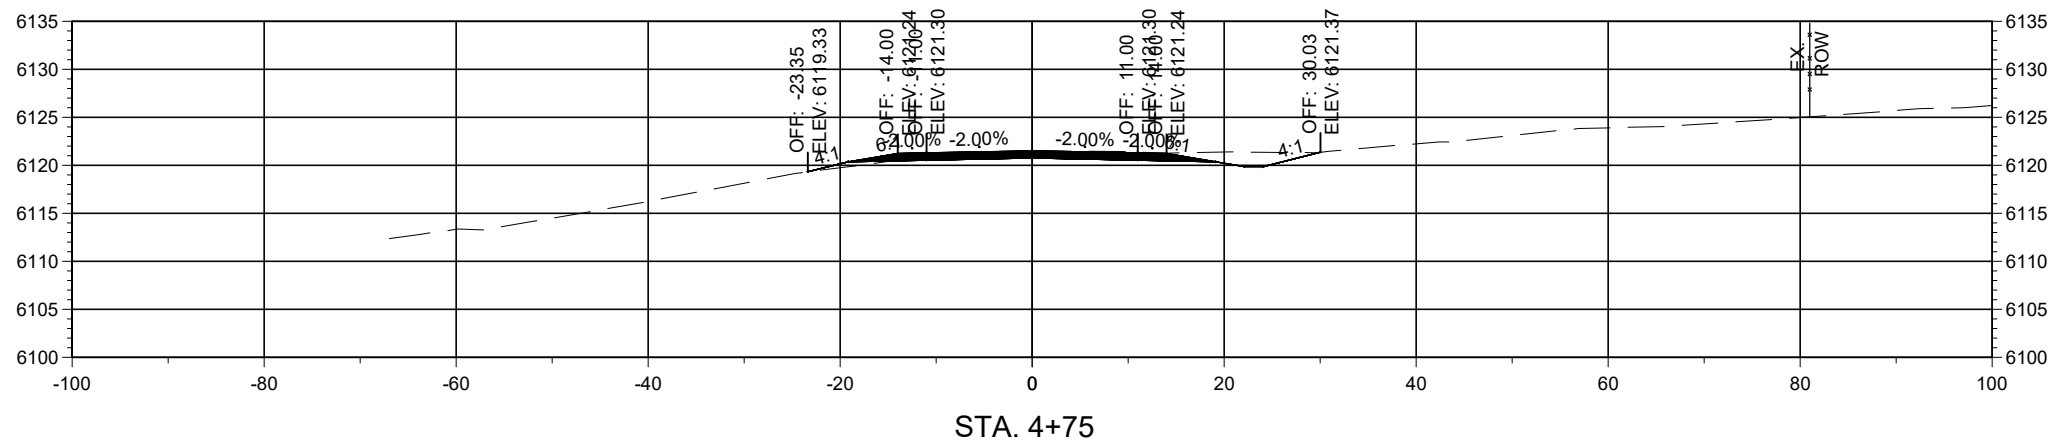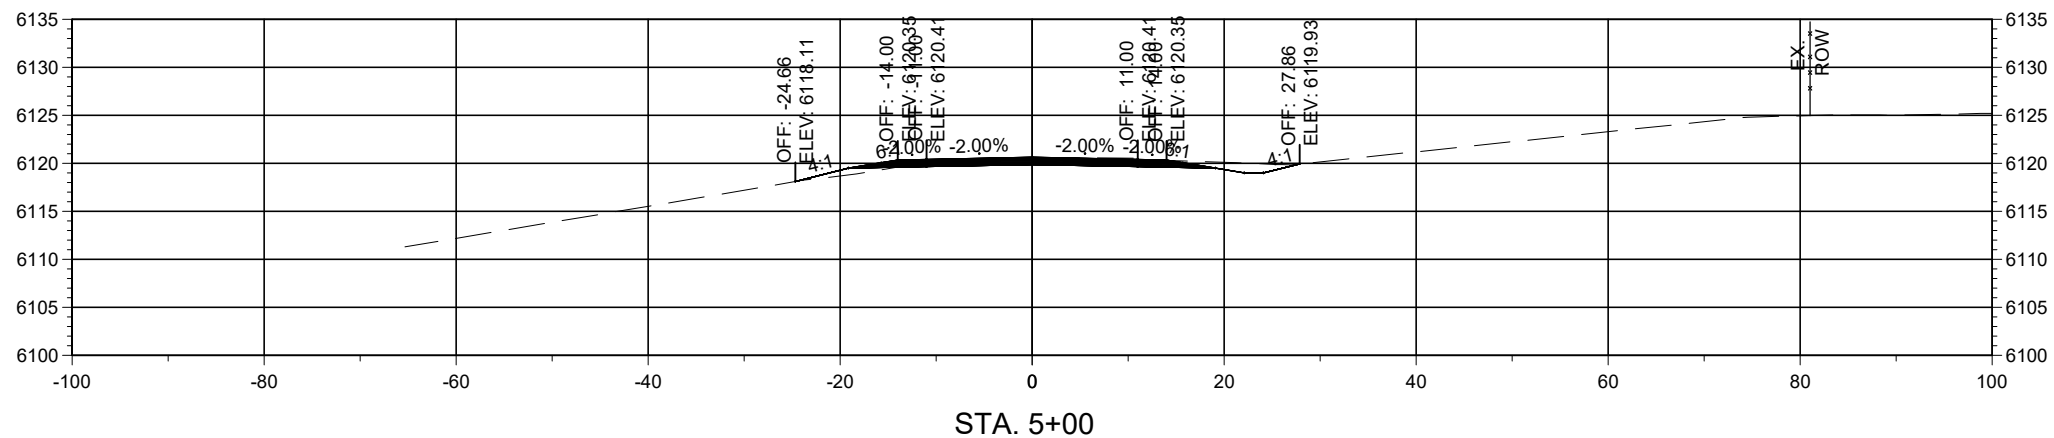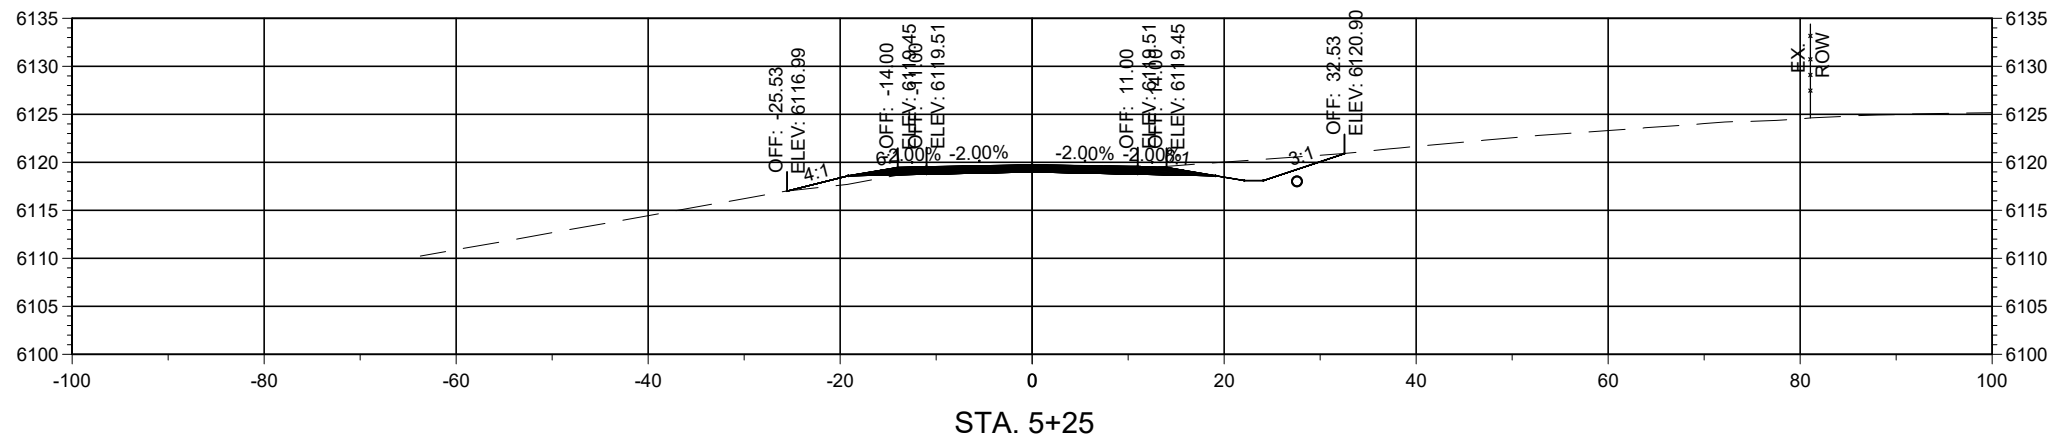

Horizontal Scale: 1"=20'

Vertical Scale: 1"=5'




PCN: B-22-06

TRUCK BYPASS - XSEC



Alignment: 7328699_TRUCKBYPASS

NOTICE OF EXTENDED PAYMENT PROVISION
THIS CONTRACT ALLOWS THE OWNER TO MAKE PAYMENT WITHIN 45 DAYS AFTER SUBMISSION OF AN UNDISPUTED REQUEST FOR PAYMENT.

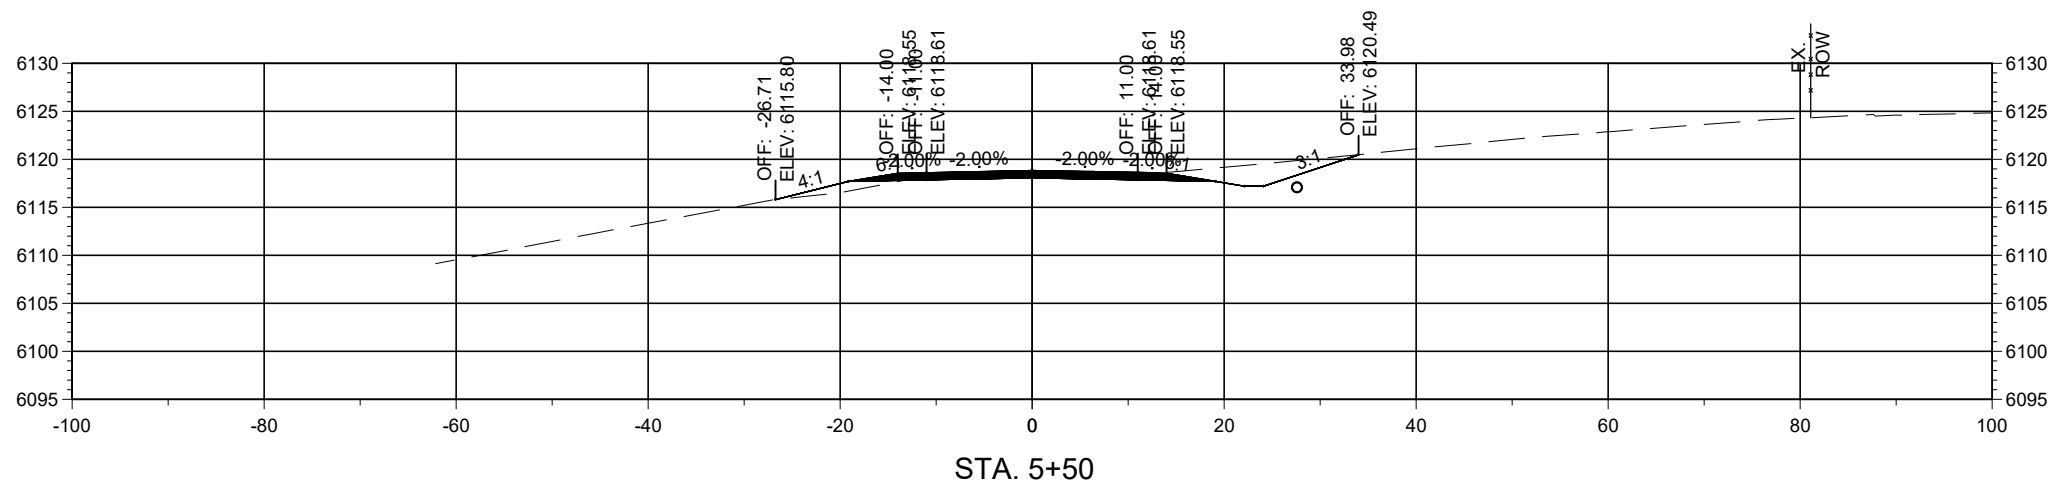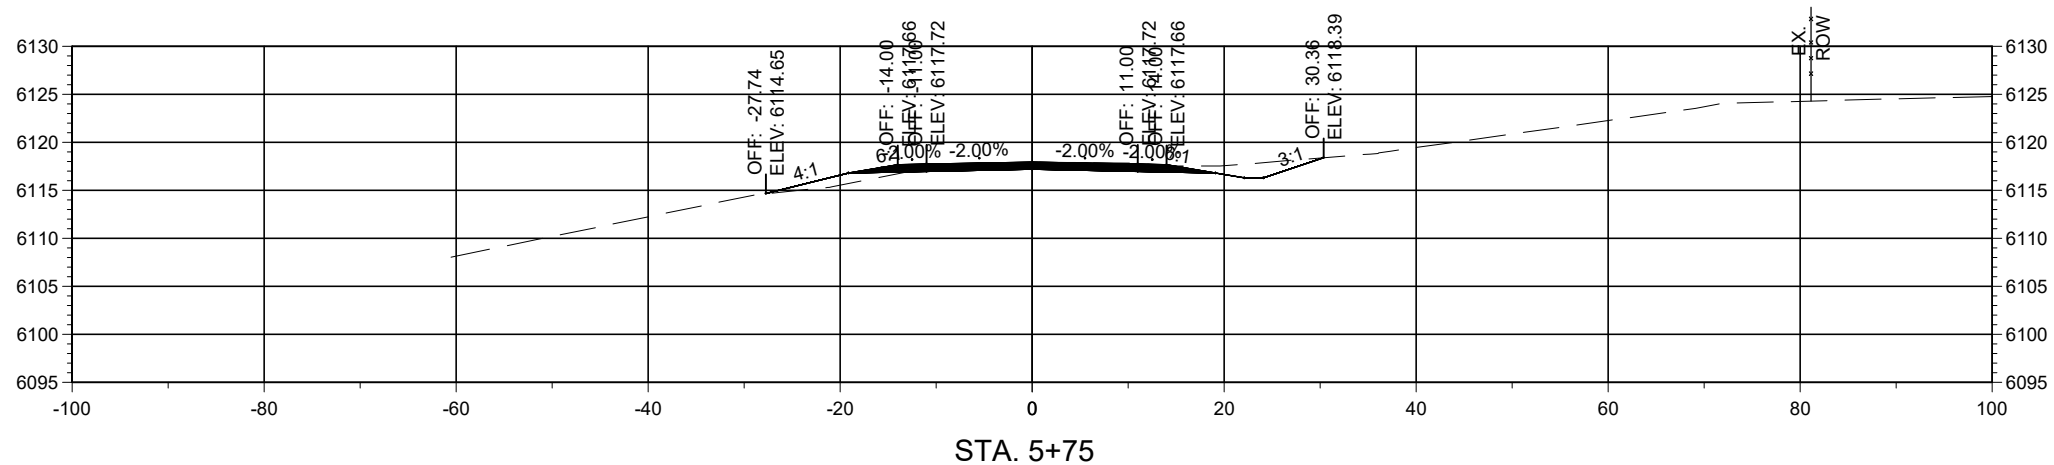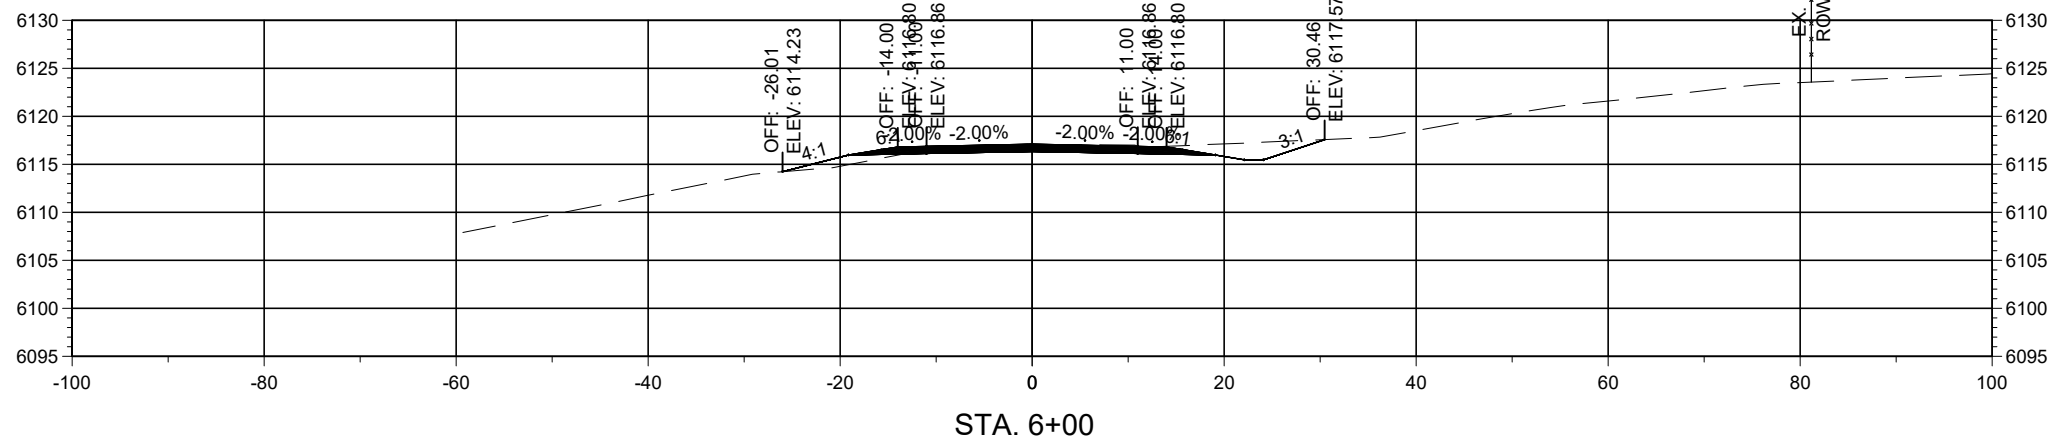

Horizontal Scale: 1"=20'

Vertical Scale: 1"=5'




PCN: B-22-06

TRUCK BYPASS - XSEC



Alignment: 7328699_TRUCKBYPASS

NOTICE OF EXTENDED PAYMENT PROVISION
THIS CONTRACT ALLOWS THE OWNER TO MAKE PAYMENT WITHIN 45 DAYS AFTER SUBMISSION OF AN UNDISPUTED REQUEST FOR PAYMENT.

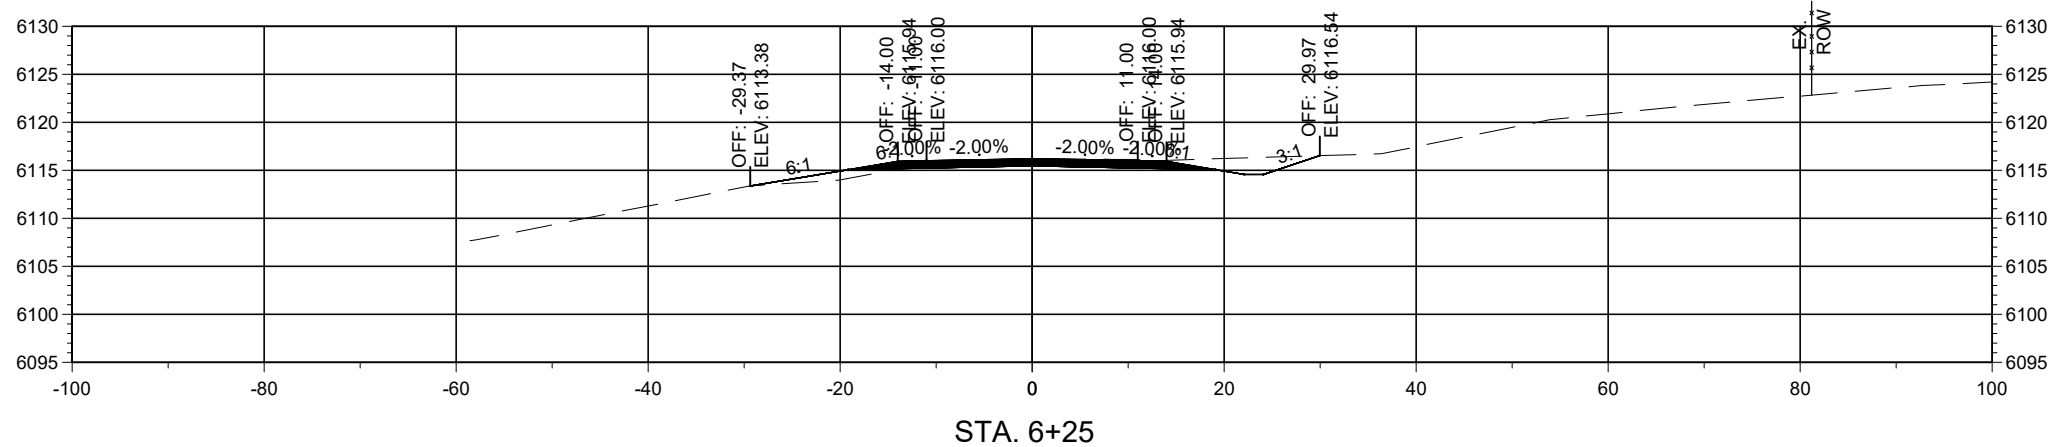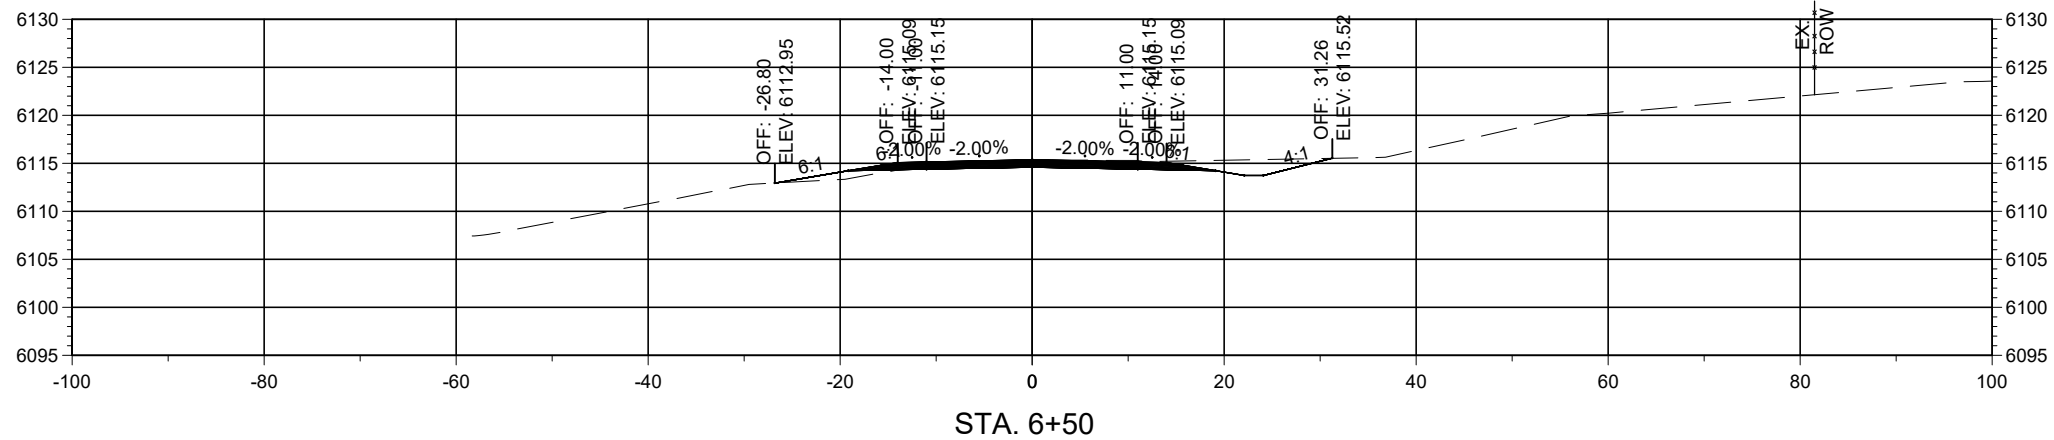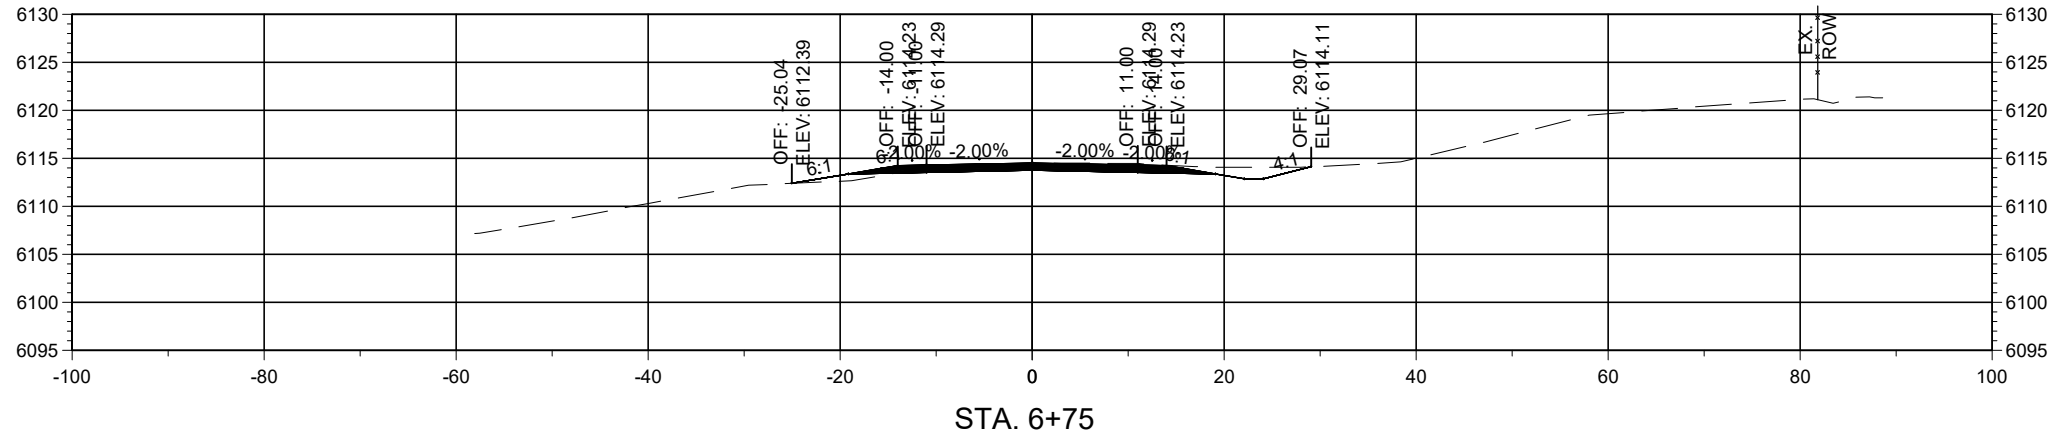

Horizontal Scale: 1"=20'

Vertical Scale: 1"=5'




PCN: B-22-06

TRUCK BYPASS - XSEC



Alignment: 7328699_TRUCKBYPASS

NOTICE OF EXTENDED PAYMENT PROVISION
THIS CONTRACT ALLOWS THE OWNER TO MAKE PAYMENT WITHIN 45 DAYS AFTER SUBMISSION OF AN UNDISPUTED REQUEST FOR PAYMENT.

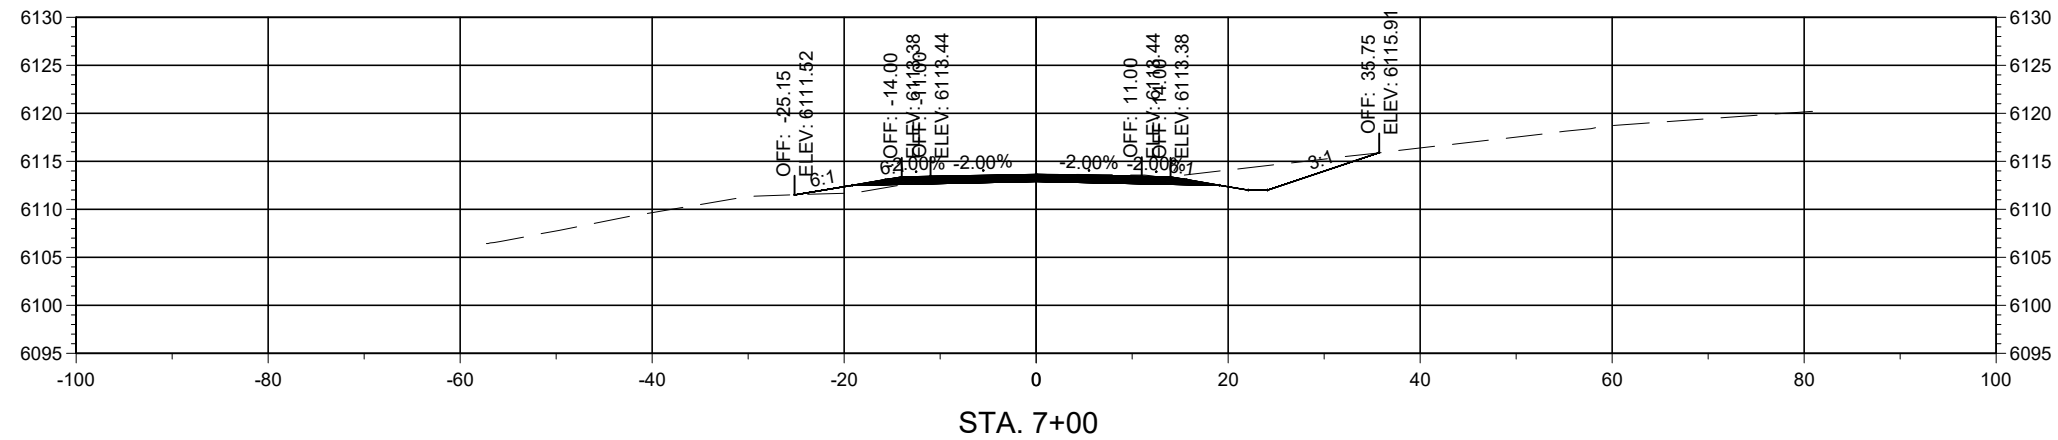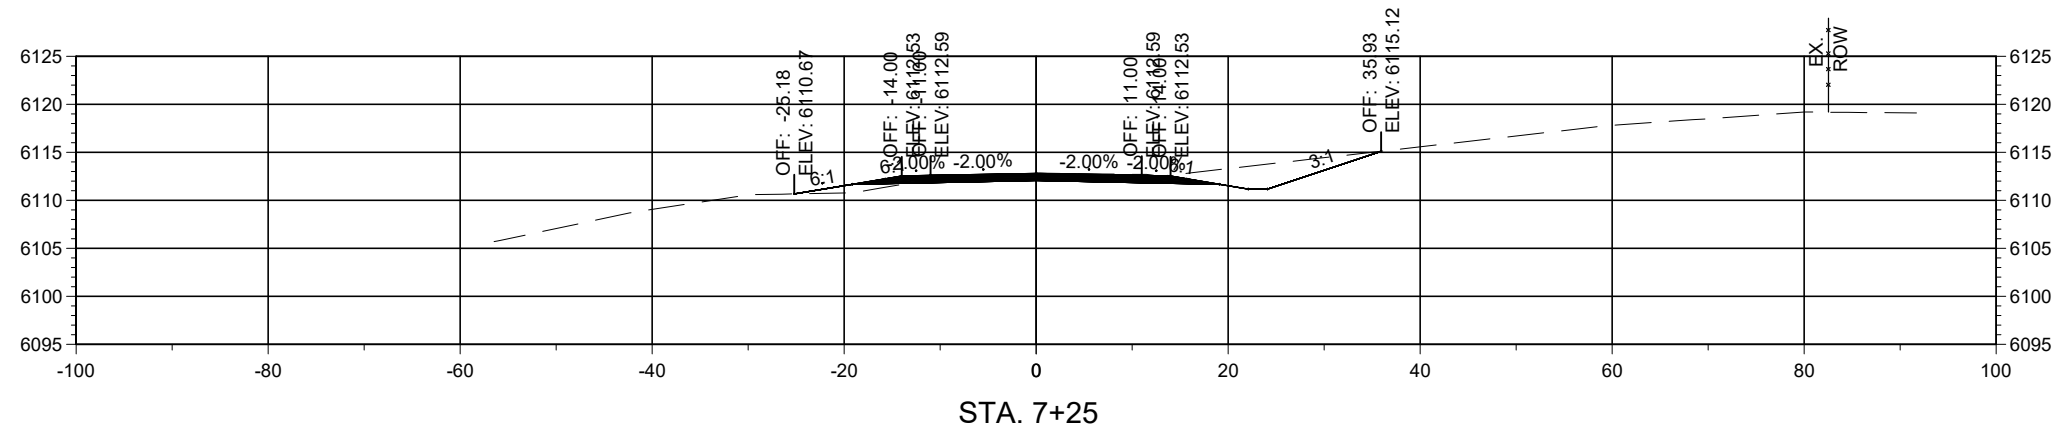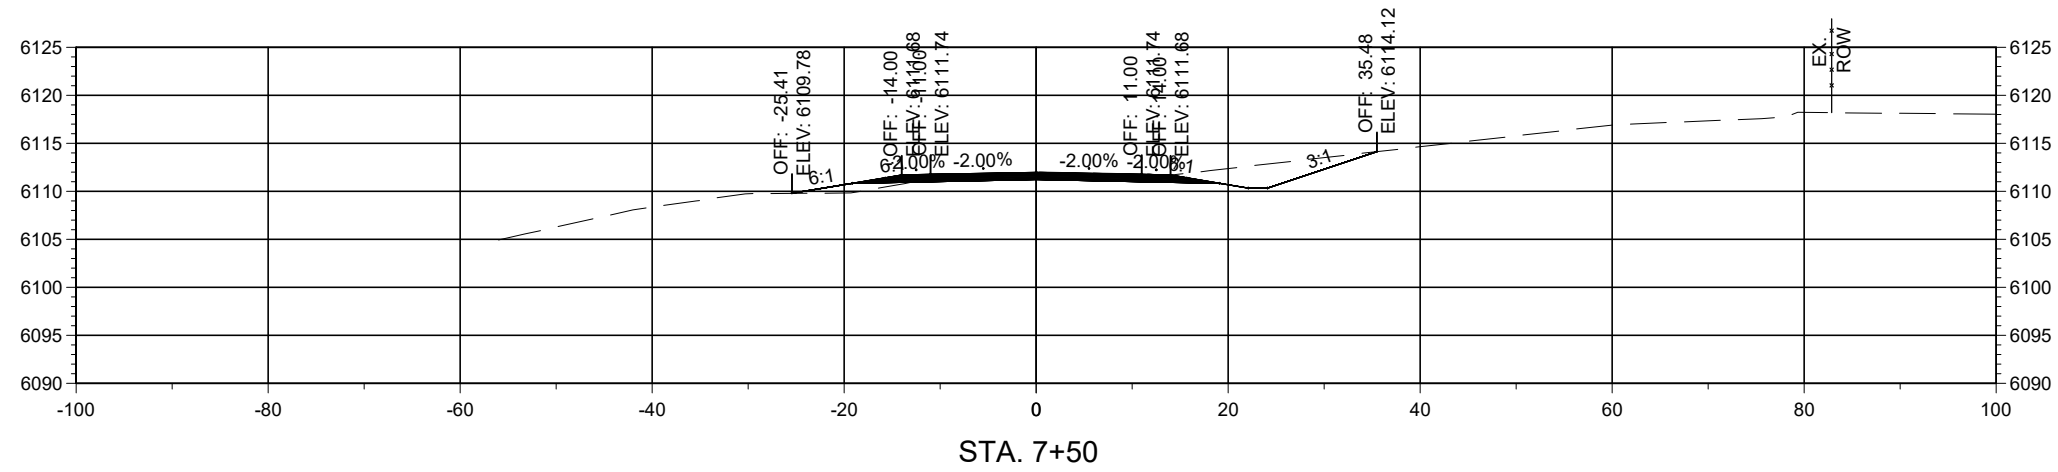

Horizontal Scale: 1"=20'

Vertical Scale: 1"=5'




PCN: B-22-06

TRUCK BYPASS - XSEC



Alignment: 7328699_TRUCKBYPASS

NOTICE OF EXTENDED PAYMENT PROVISION
THIS CONTRACT ALLOWS THE OWNER TO MAKE PAYMENT WITHIN 45 DAYS AFTER SUBMISSION OF AN UNDISPUTED REQUEST FOR PAYMENT.

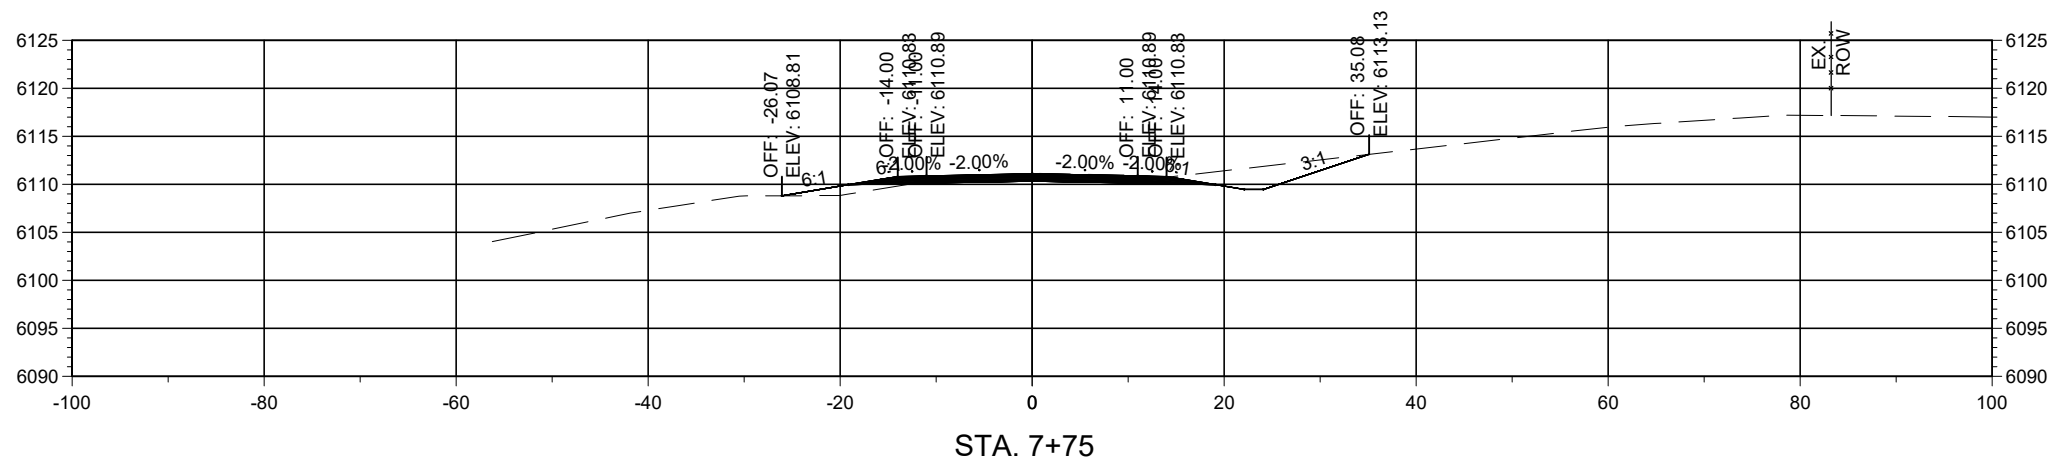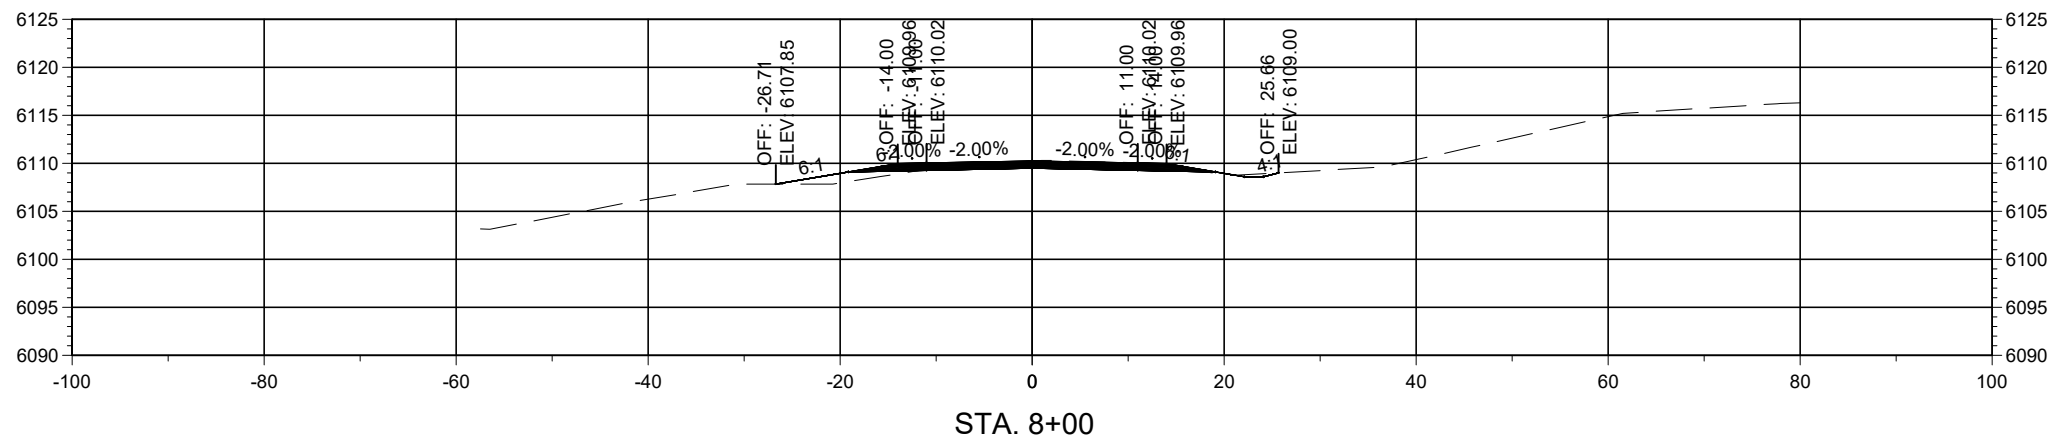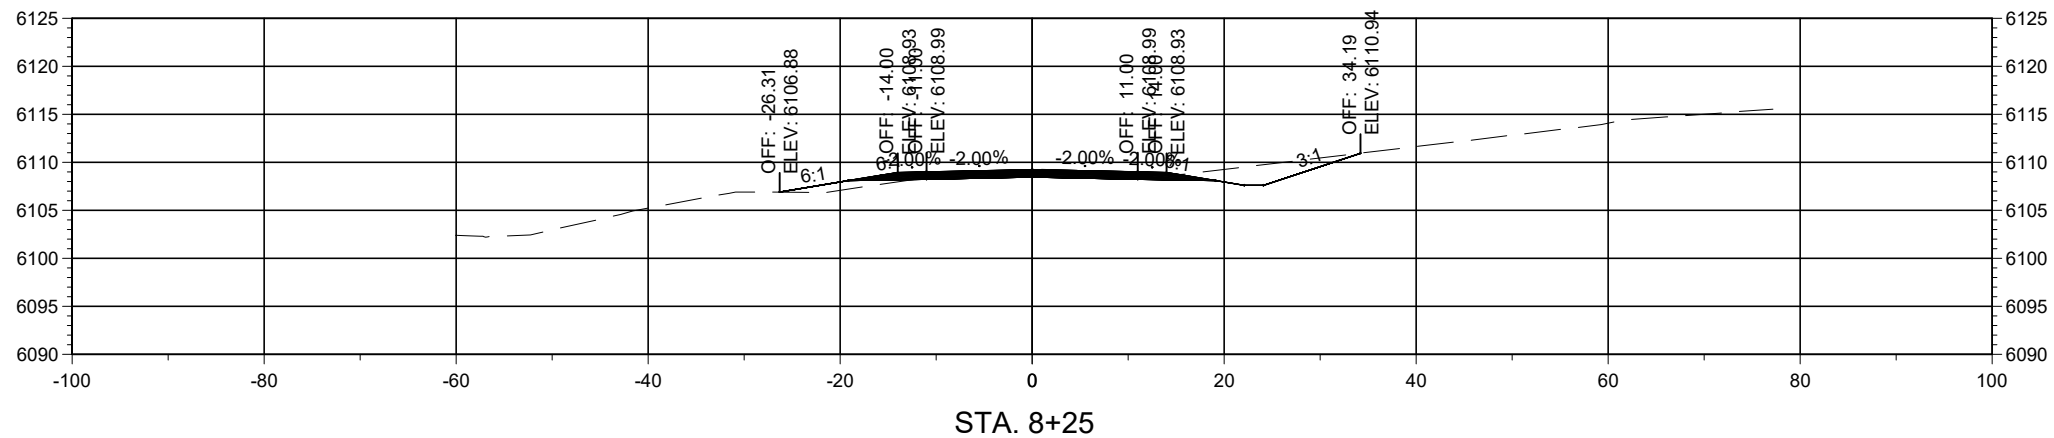

Horizontal Scale: 1"=20'

Vertical Scale: 1"=5'


PCN: B-22-06

TRUCK BYPASS - XSEC




Alignment: 7328699_TRUCKBYPASS

NOTICE OF EXTENDED PAYMENT PROVISION
THIS CONTRACT ALLOWS THE OWNER TO MAKE PAYMENT WITHIN 45 DAYS AFTER SUBMISSION OF AN UNDISPUTED REQUEST FOR PAYMENT.

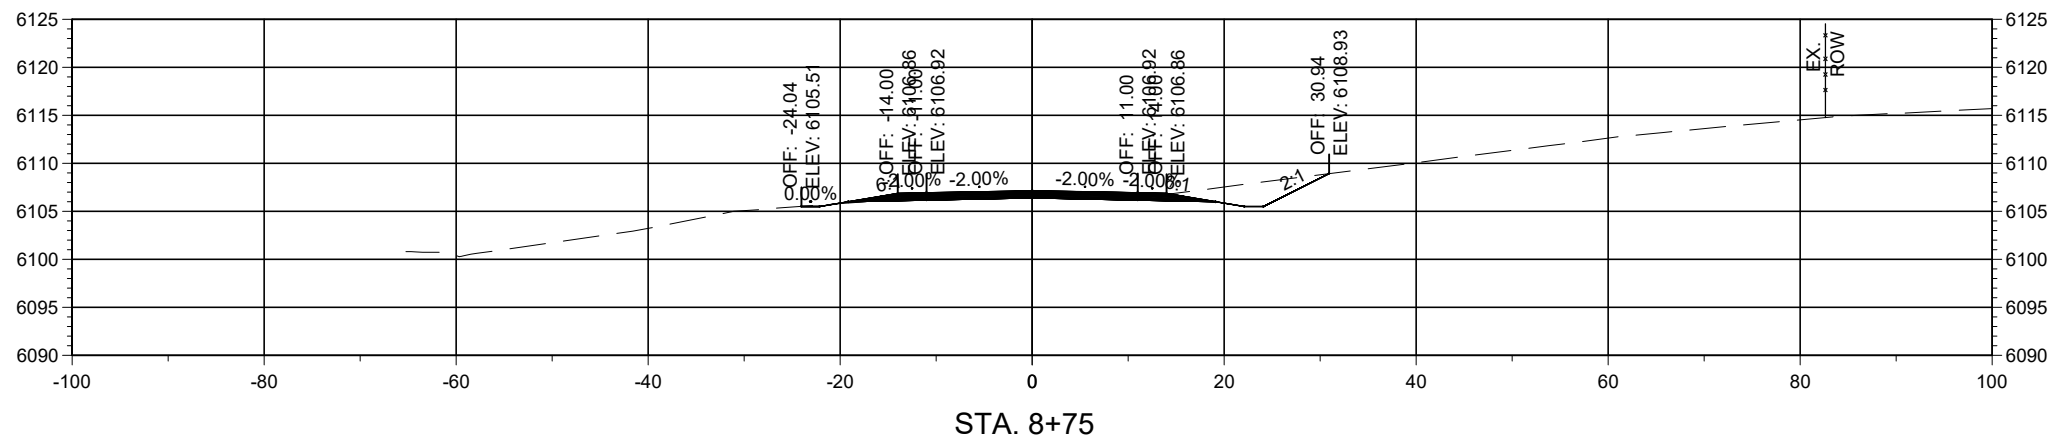

STA. 8+75

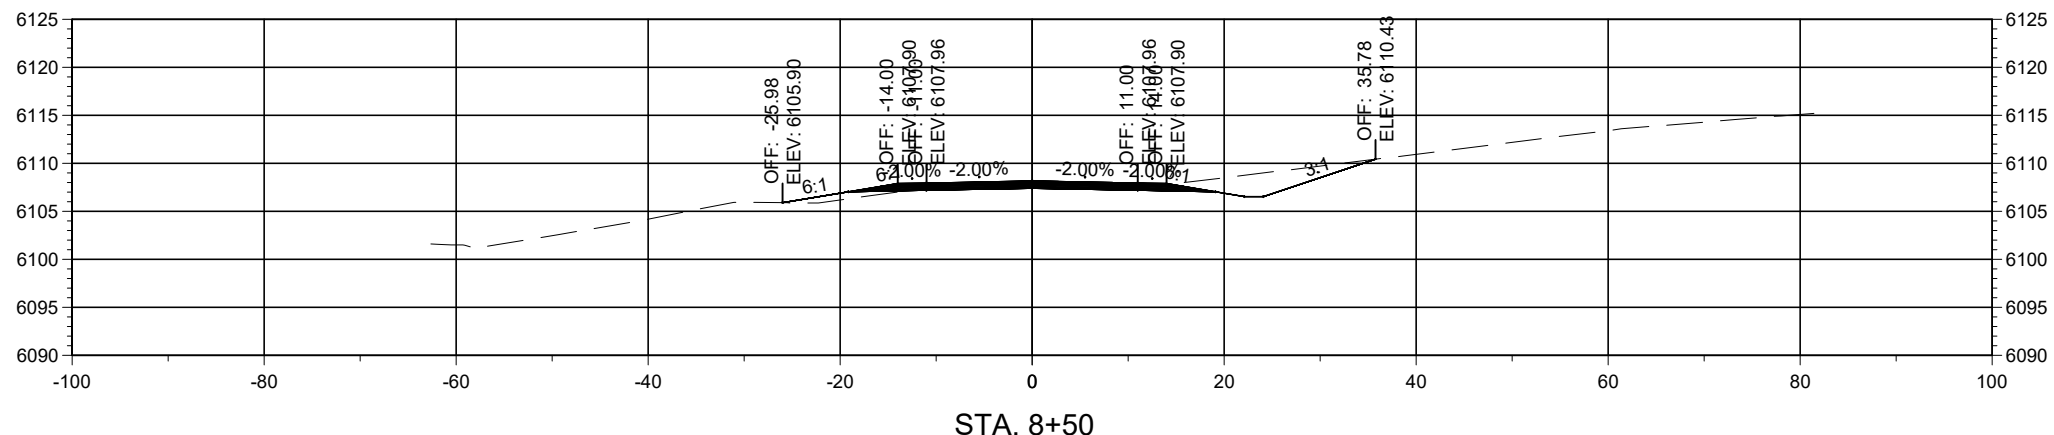

STA. 8+50

Horizontal Scale: 1"=20'

Vertical Scale: 1"=5'




PCN: B-22-06

TRUCK BYPASS - XSEC



Alignment: 7328699_TRUCKBYPASS

NOTICE OF EXTENDED PAYMENT PROVISION
THIS CONTRACT ALLOWS THE OWNER TO MAKE PAYMENT WITHIN 45 DAYS AFTER SUBMISSION OF AN UNDISPUTED REQUEST FOR PAYMENT.

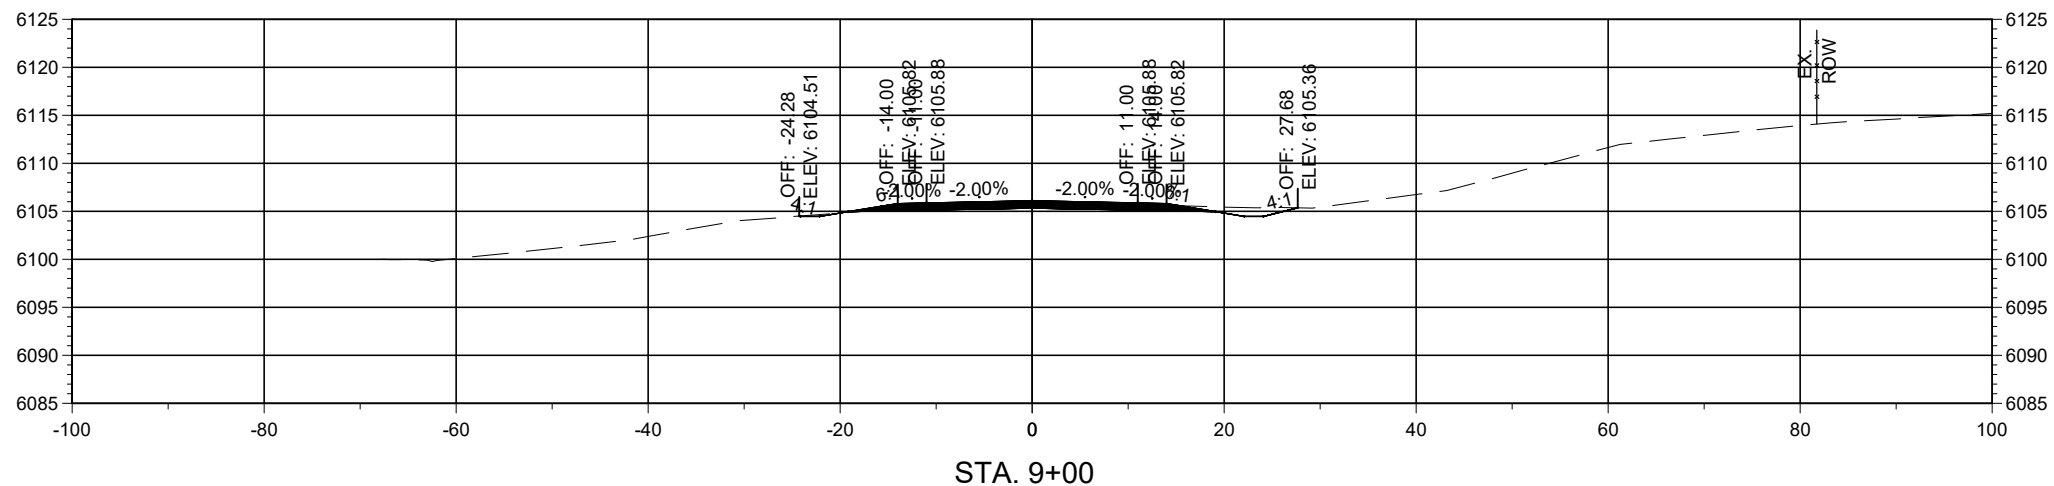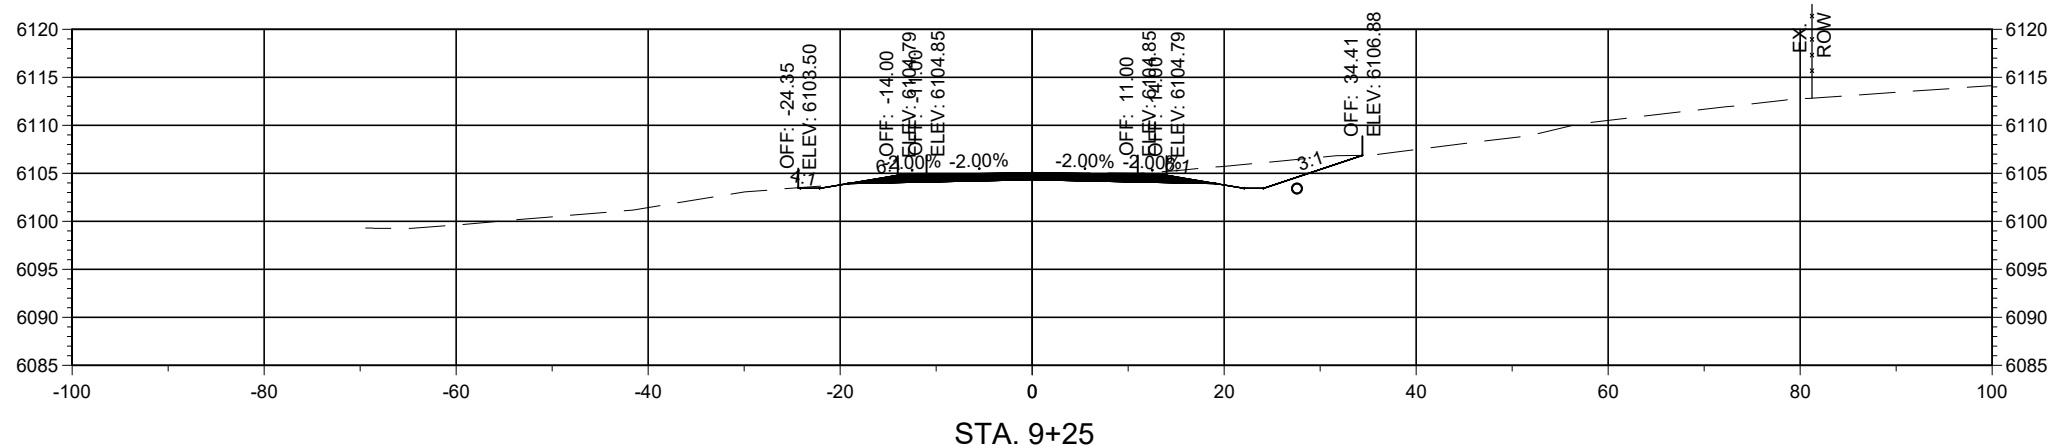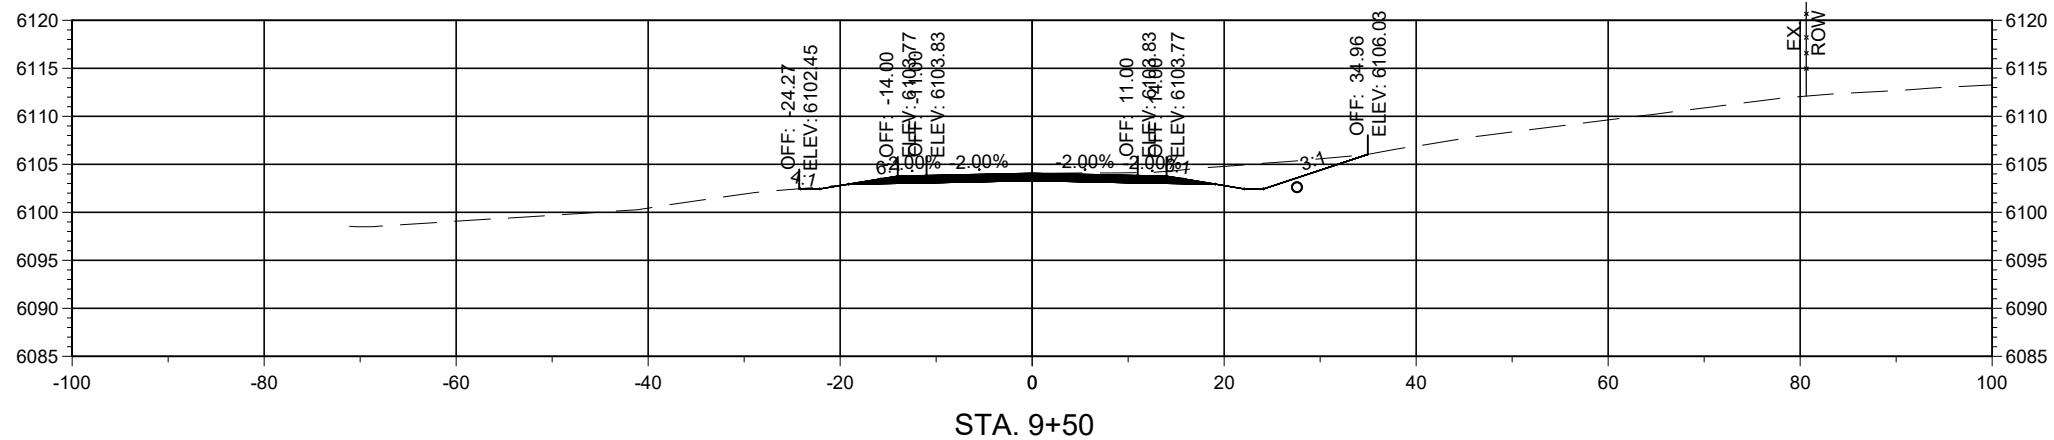

Horizontal Scale: 1"=20'

Vertical Scale: 1"=5'




PCN: B-22-06

TRUCK BYPASS - XSEC



Alignment: 7328699_TRUCKBYPASS

NOTICE OF EXTENDED PAYMENT PROVISION
THIS CONTRACT ALLOWS THE OWNER TO MAKE PAYMENT WITHIN 45 DAYS AFTER SUBMISSION OF AN UNDISPUTED REQUEST FOR PAYMENT.

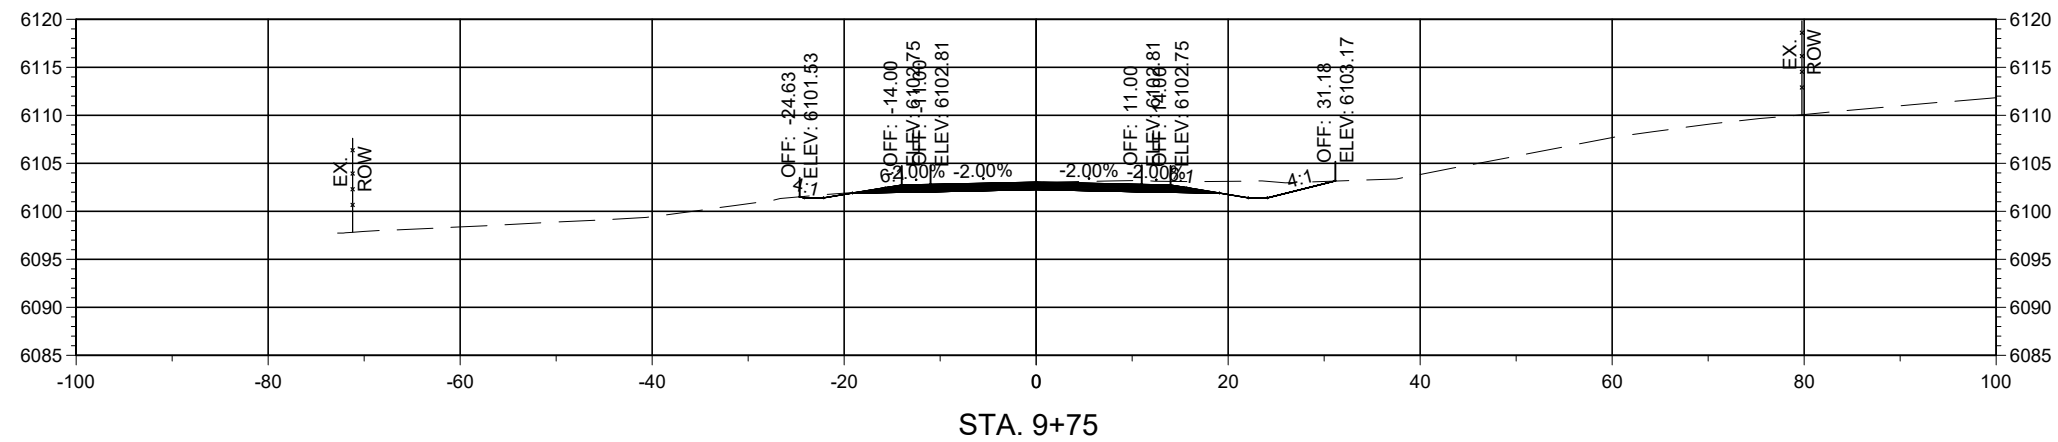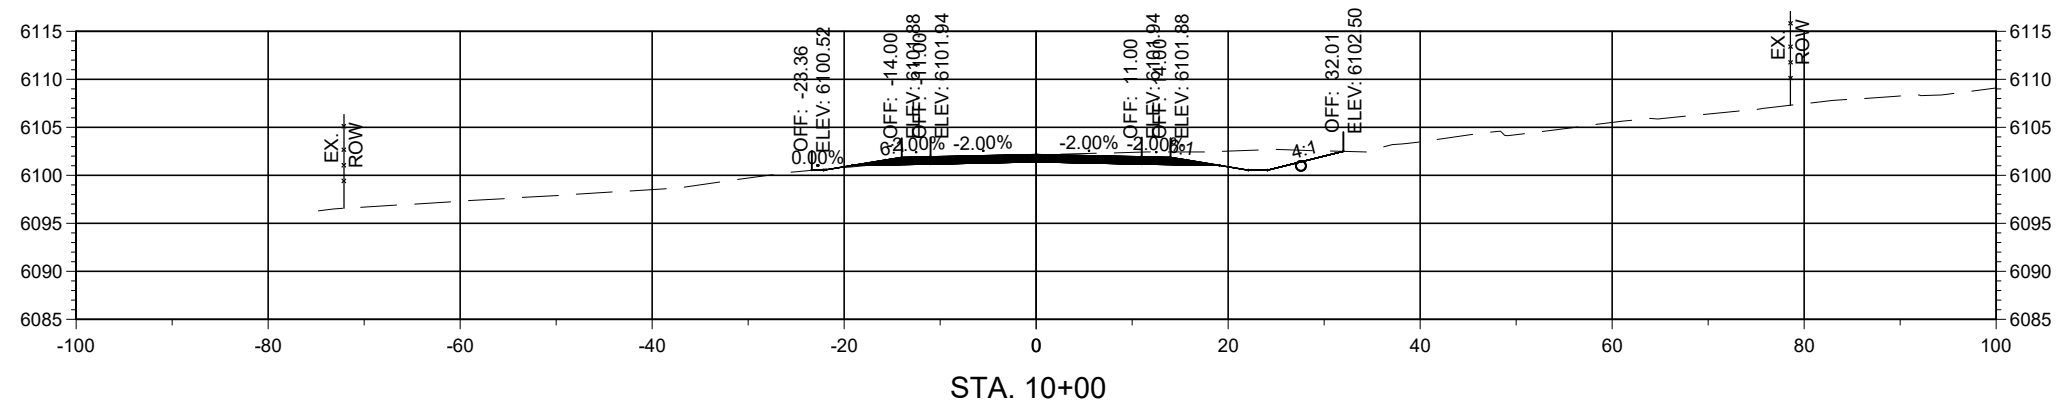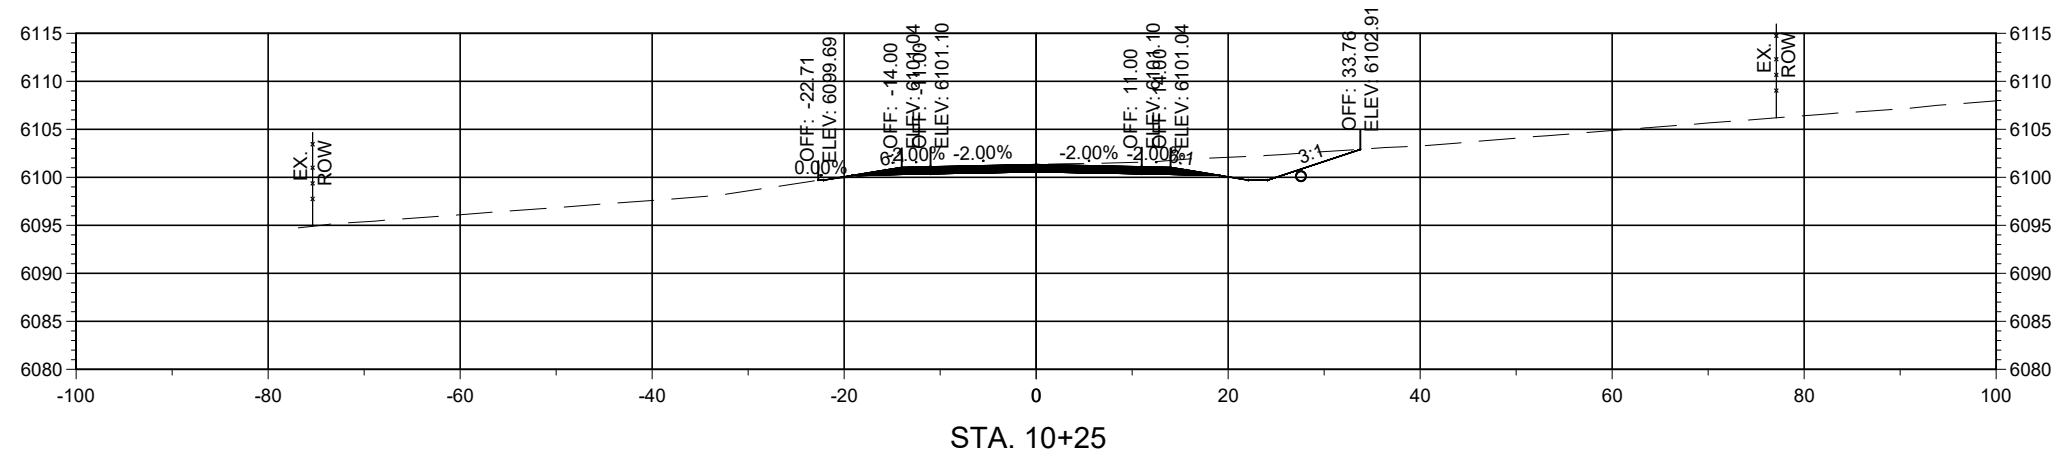

Horizontal Scale: 1"=20'

Vertical Scale: 1"=5'




PCN: B-22-06

TRUCK BYPASS - XSEC



Alignment: 7328699_TRUCKBYPASS

NOTICE OF EXTENDED PAYMENT PROVISION
THIS CONTRACT ALLOWS THE OWNER TO MAKE PAYMENT WITHIN 45 DAYS AFTER SUBMISSION OF AN UNDISPUTED REQUEST FOR PAYMENT.

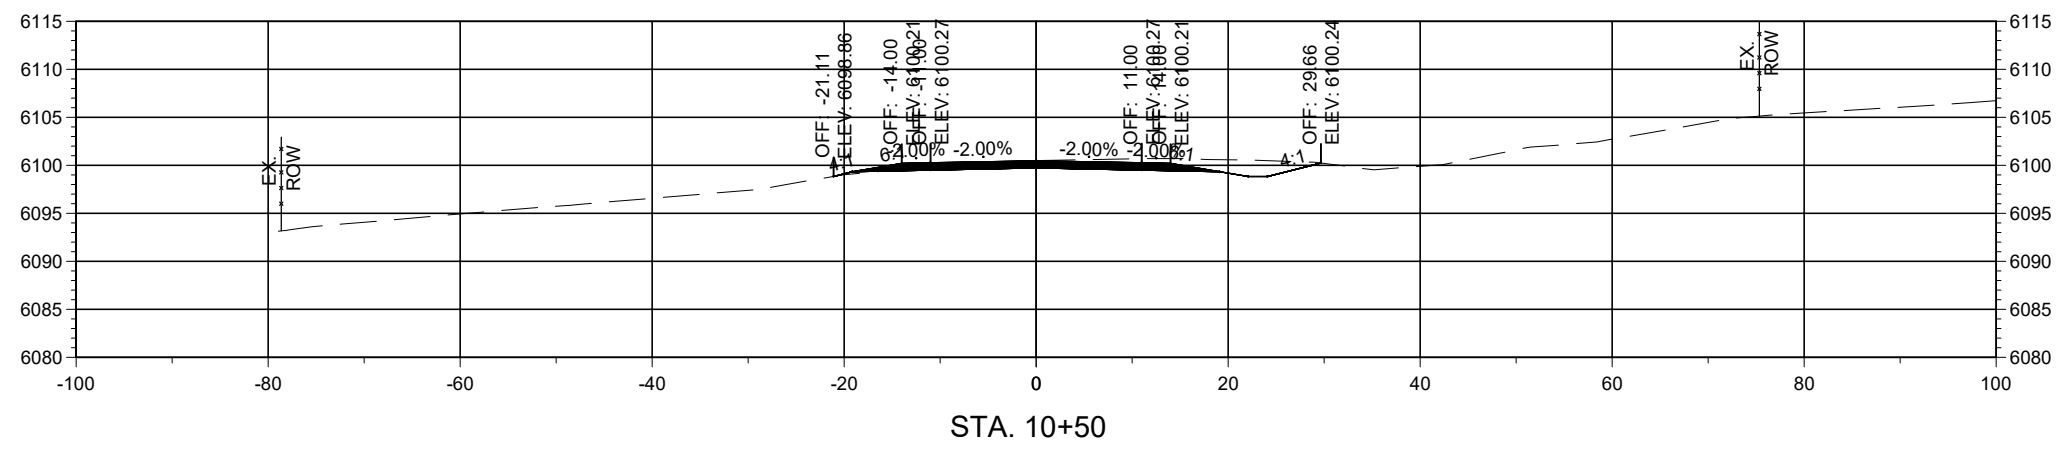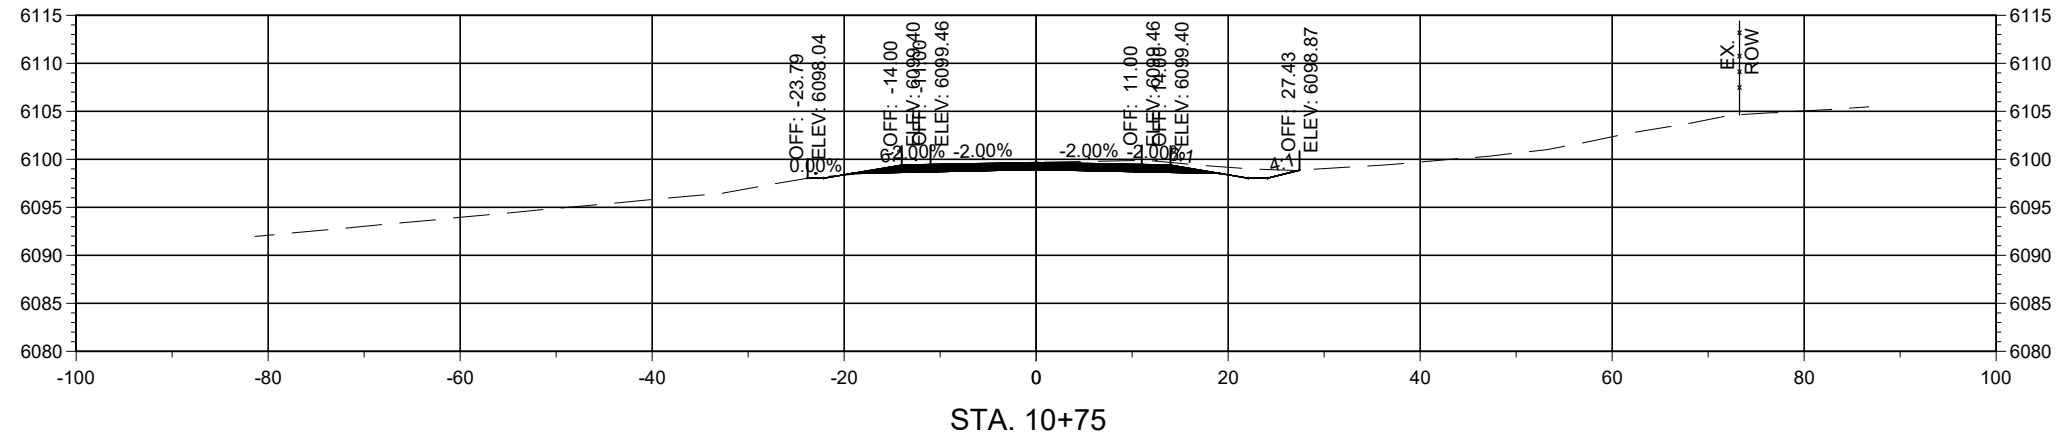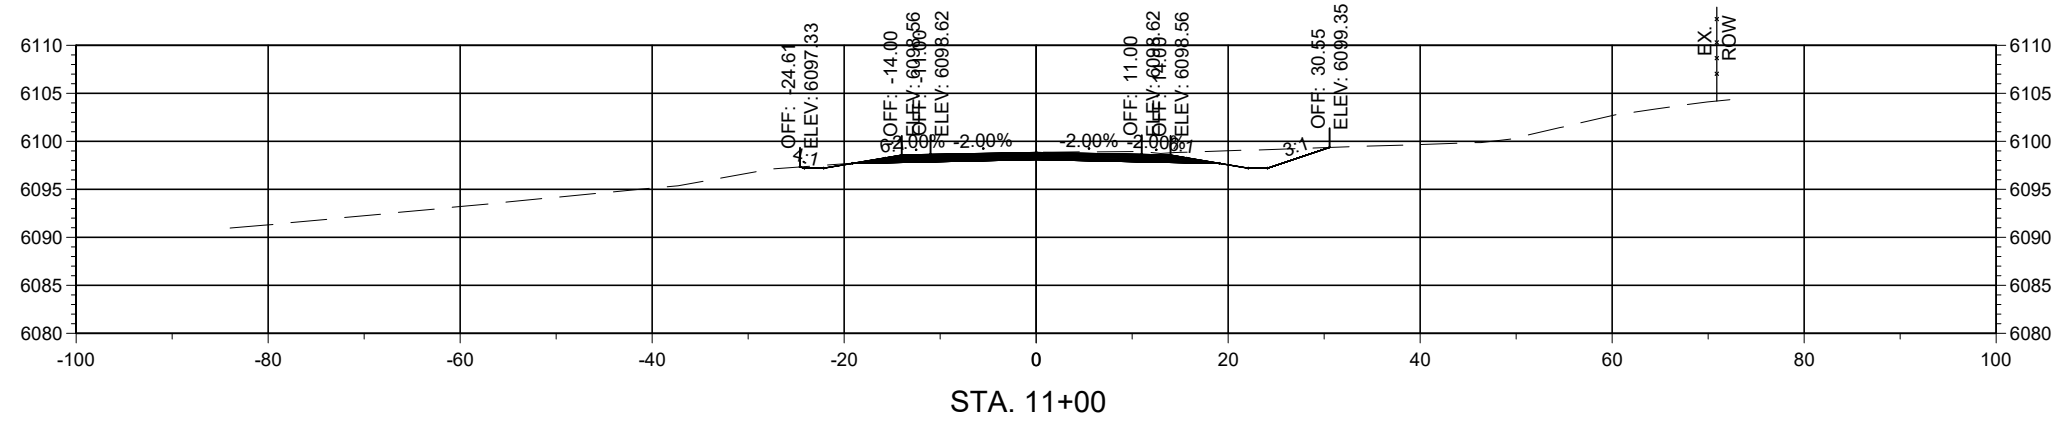

Horizontal Scale: 1"=20'

Vertical Scale: 1"=5'




PCN: B-22-06

TRUCK BYPASS - XSEC



Alignment: 7328699_TRUCKBYPASS

NOTICE OF EXTENDED PAYMENT PROVISION
THIS CONTRACT ALLOWS THE OWNER TO MAKE PAYMENT WITHIN 45 DAYS AFTER SUBMISSION OF AN UNDISPUTED REQUEST FOR PAYMENT.

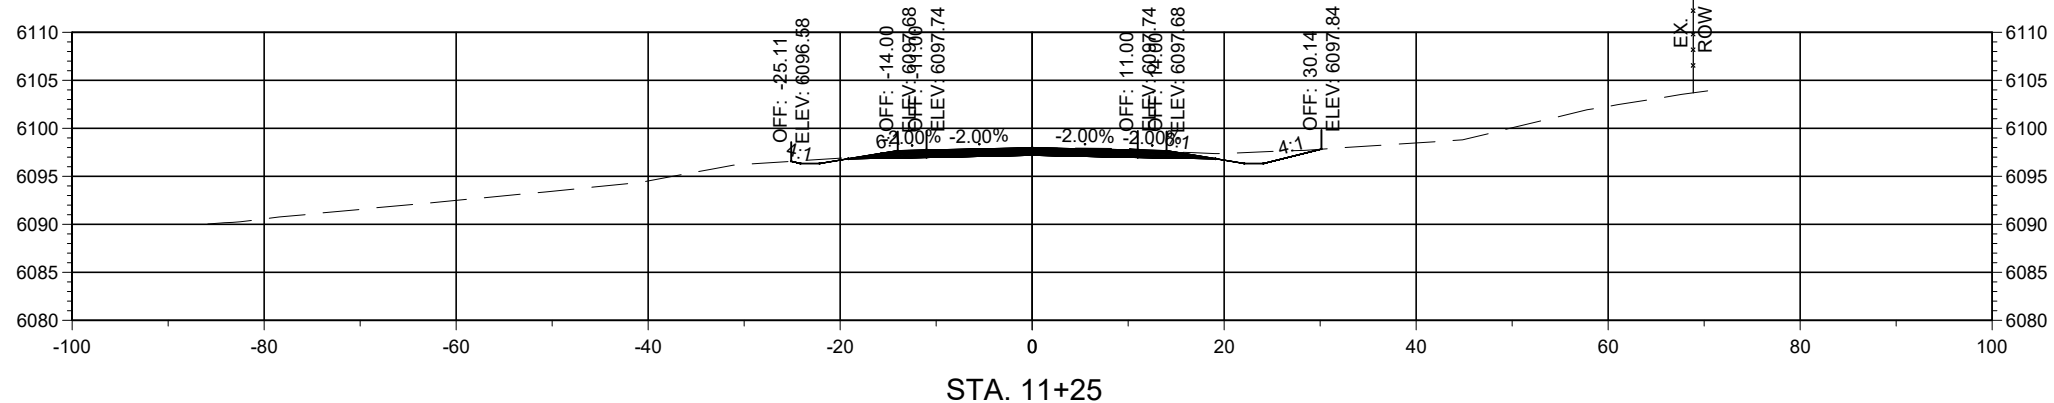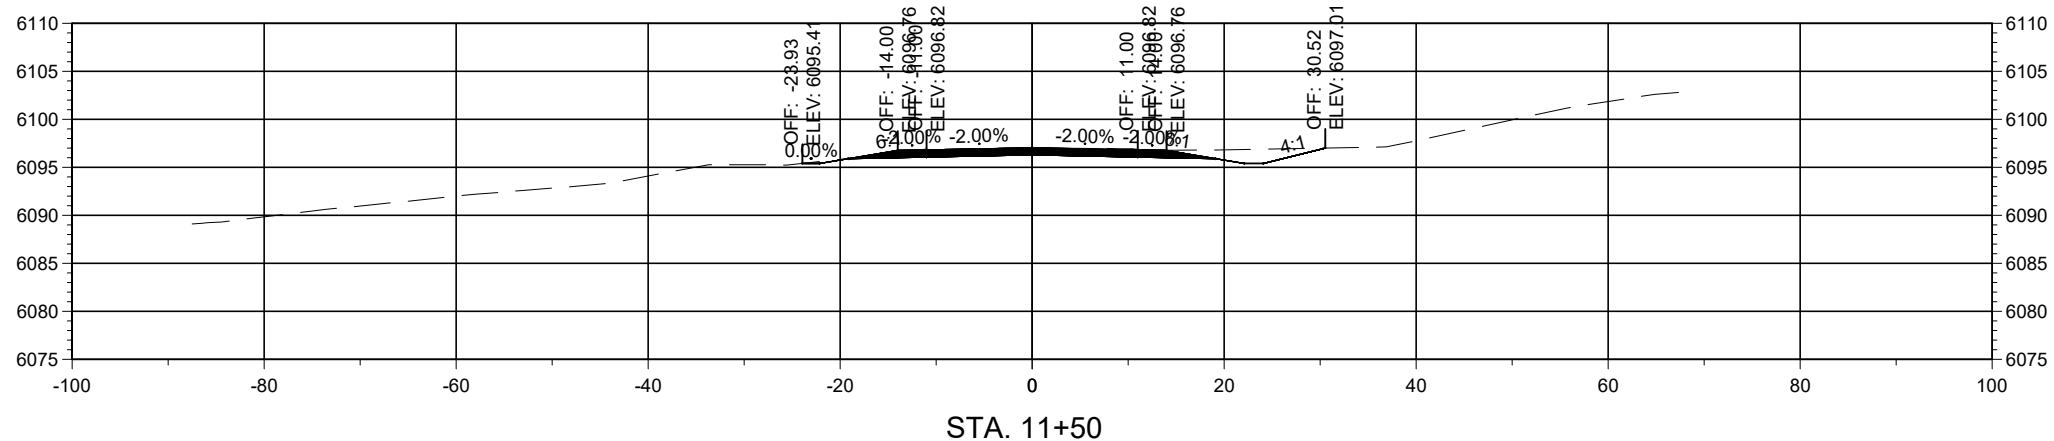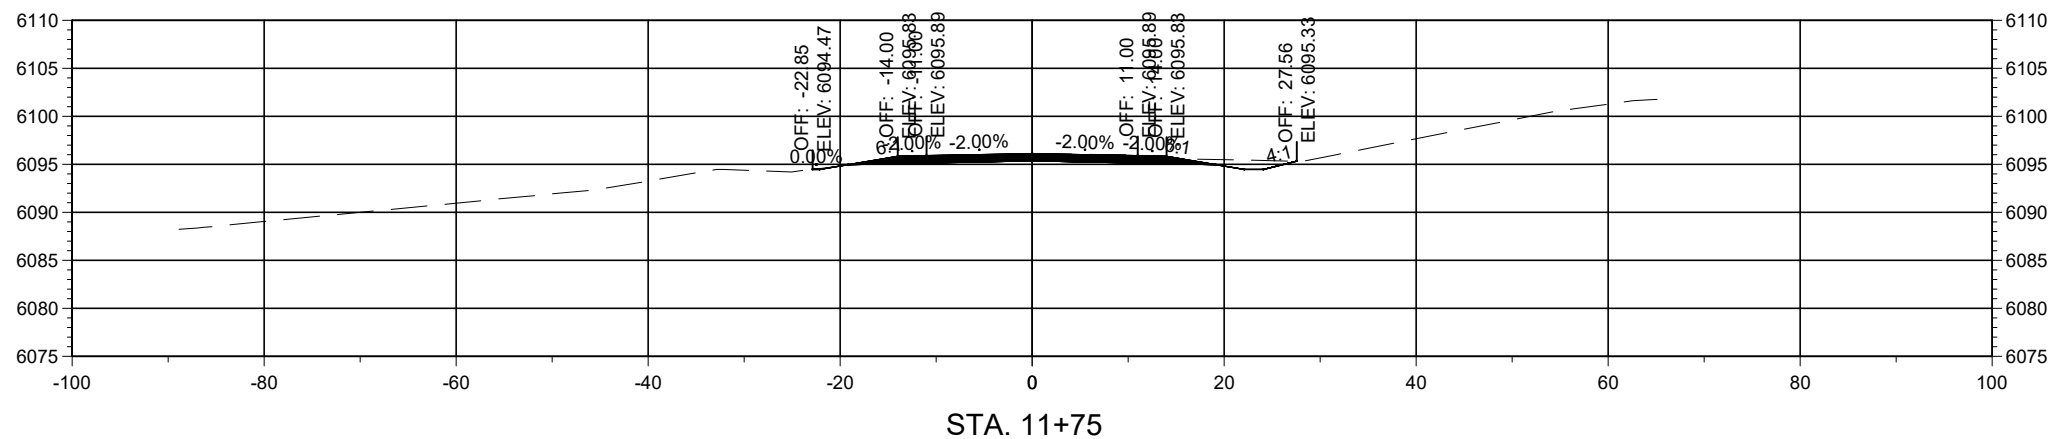

Horizontal Scale: 1"=20'

Vertical Scale: 1"=5'




PCN: B-22-06

TRUCK BYPASS - XSEC



Alignment: 7328699_TRUCKBYPASS

NOTICE OF EXTENDED PAYMENT PROVISION
THIS CONTRACT ALLOWS THE OWNER TO MAKE PAYMENT WITHIN 45 DAYS AFTER SUBMISSION OF AN UNDISPUTED REQUEST FOR PAYMENT.

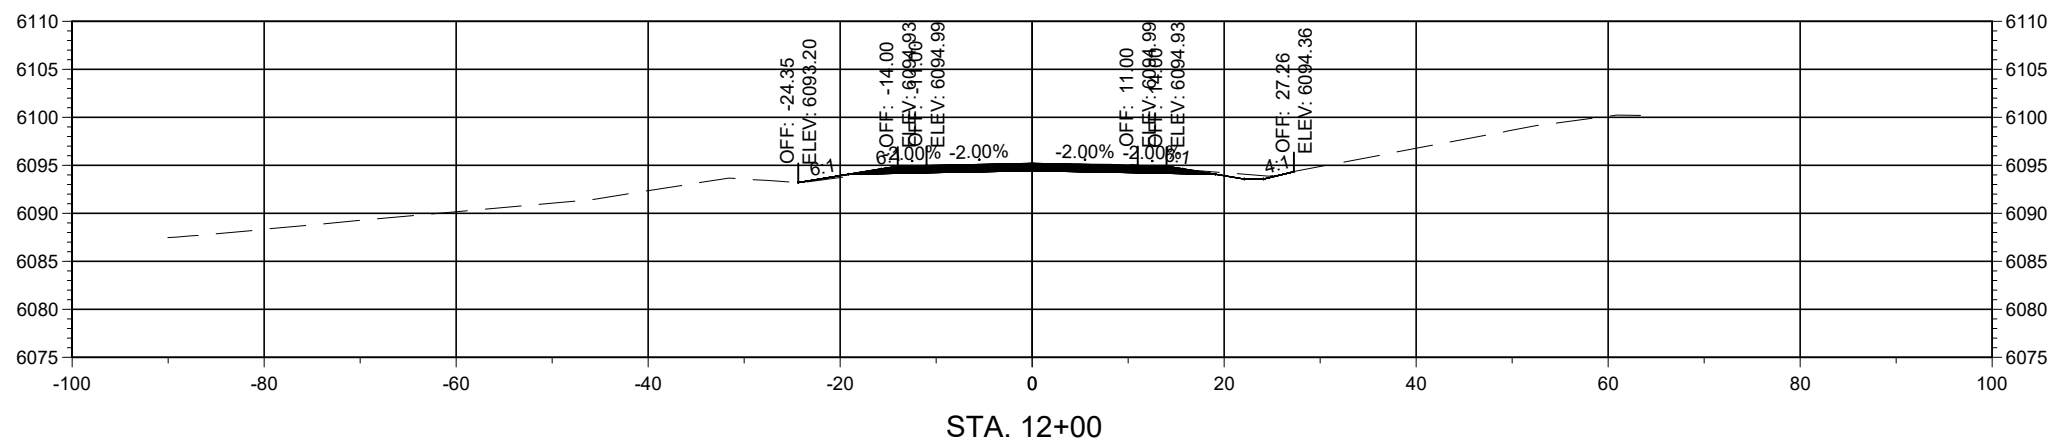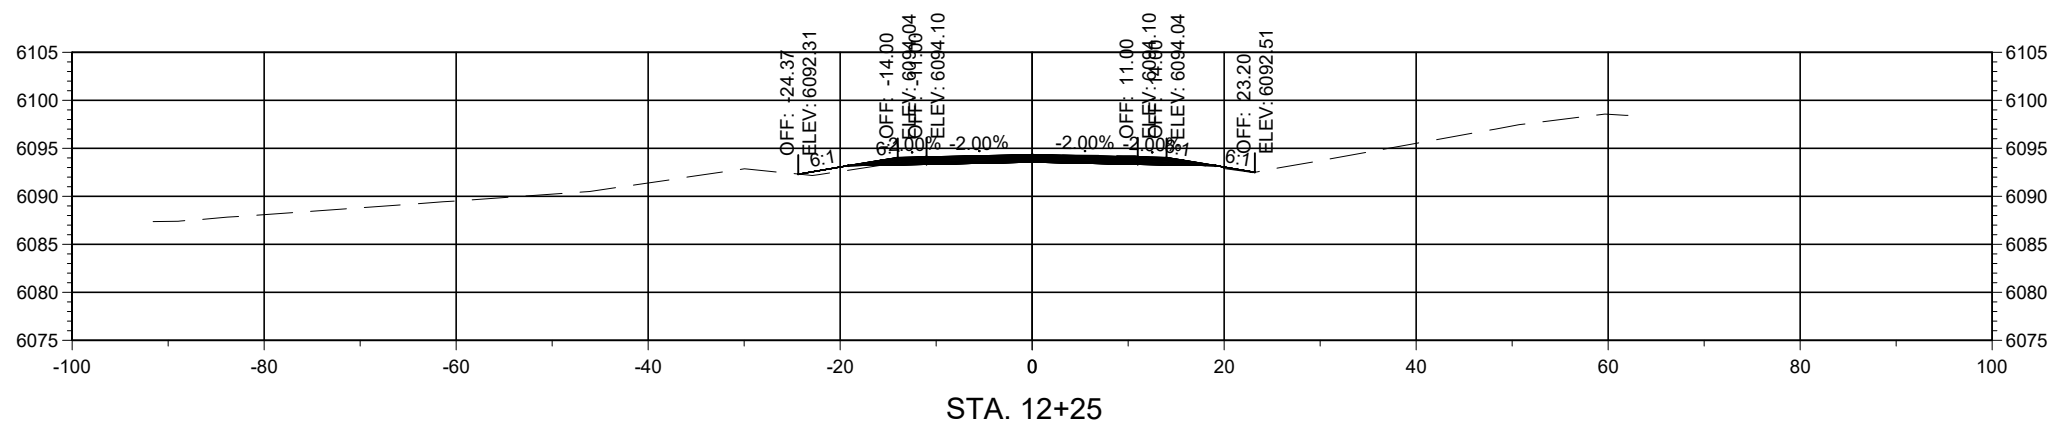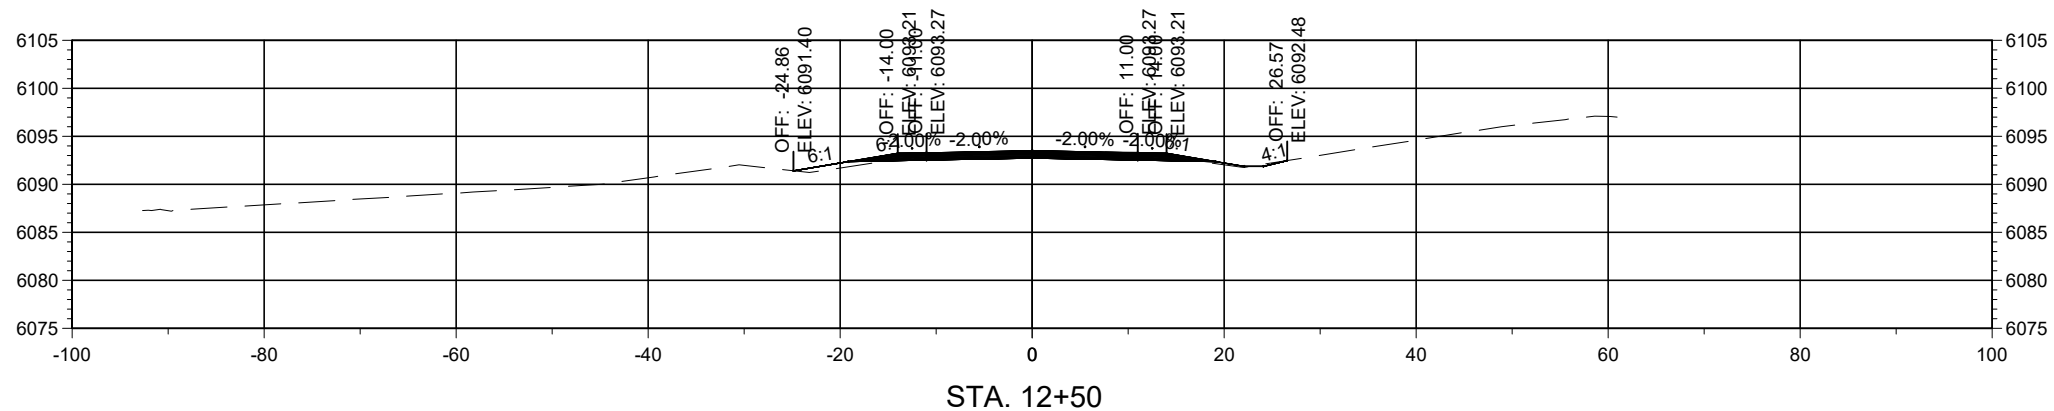

Horizontal Scale: 1"=20'

Vertical Scale: 1"=5'




PCN: B-22-06

TRUCK BYPASS - XSEC



Alignment: 7328699_TRUCKBYPASS

NOTICE OF EXTENDED PAYMENT PROVISION
THIS CONTRACT ALLOWS THE OWNER TO MAKE PAYMENT WITHIN 45 DAYS AFTER SUBMISSION OF AN UNDISPUTED REQUEST FOR PAYMENT.

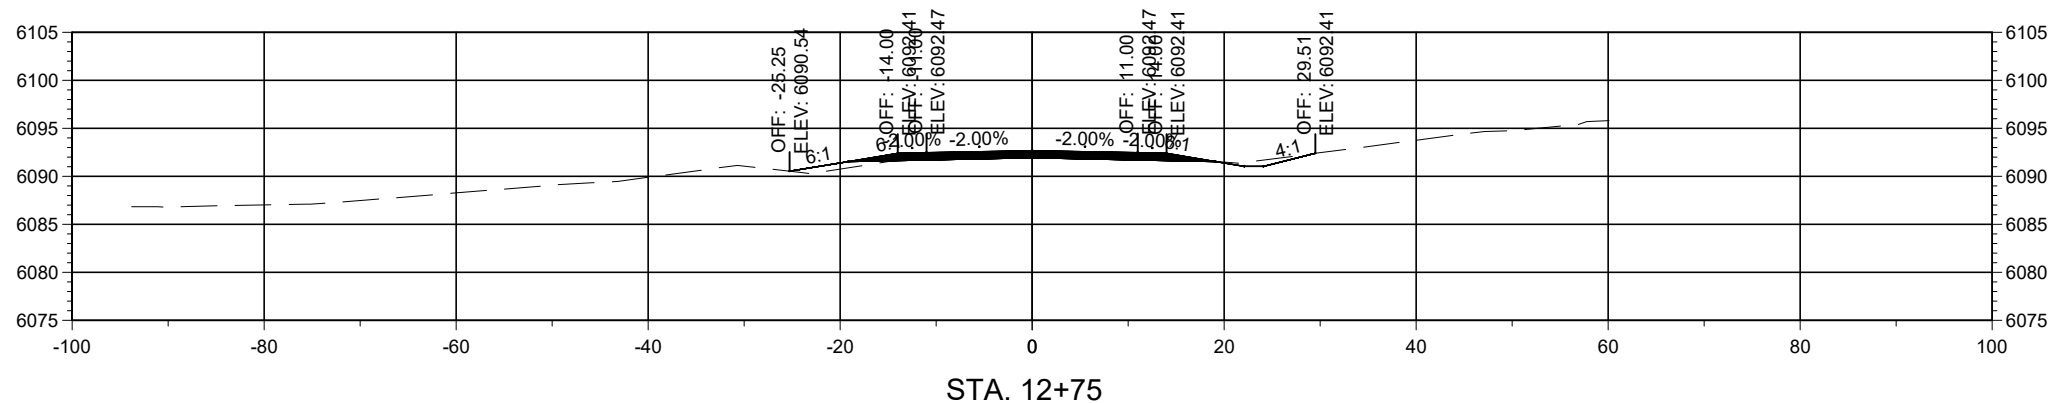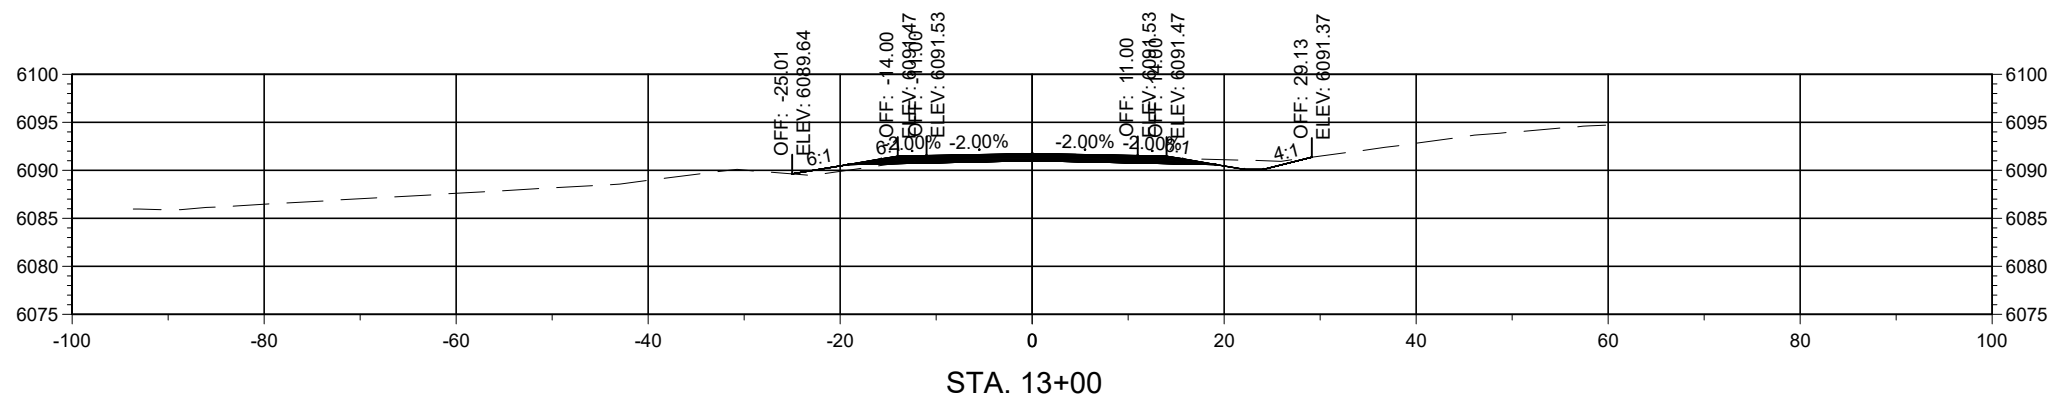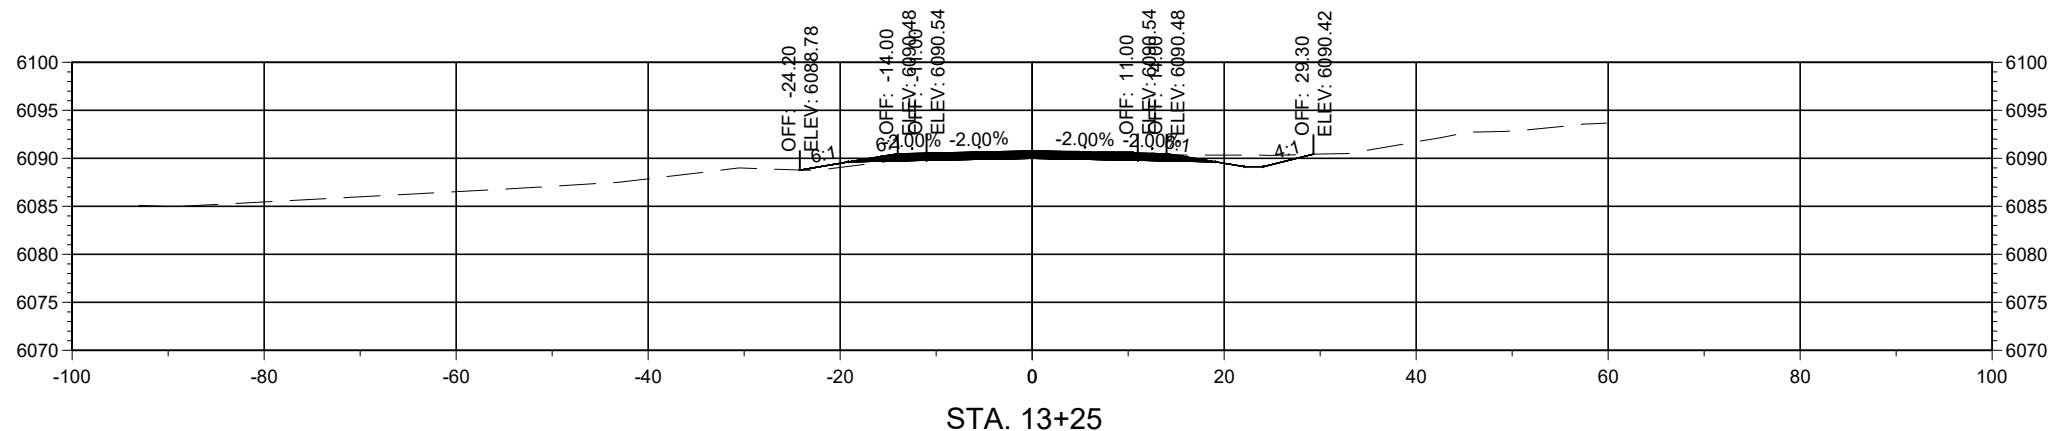

Horizontal Scale: 1"=20'

Vertical Scale: 1"=5'




PCN: B-22-06

TRUCK BYPASS - XSEC



Alignment: 7328699_TRUCKBYPASS

NOTICE OF EXTENDED PAYMENT PROVISION
THIS CONTRACT ALLOWS THE OWNER TO MAKE PAYMENT WITHIN 45 DAYS AFTER SUBMISSION OF AN UNDISPUTED REQUEST FOR PAYMENT.

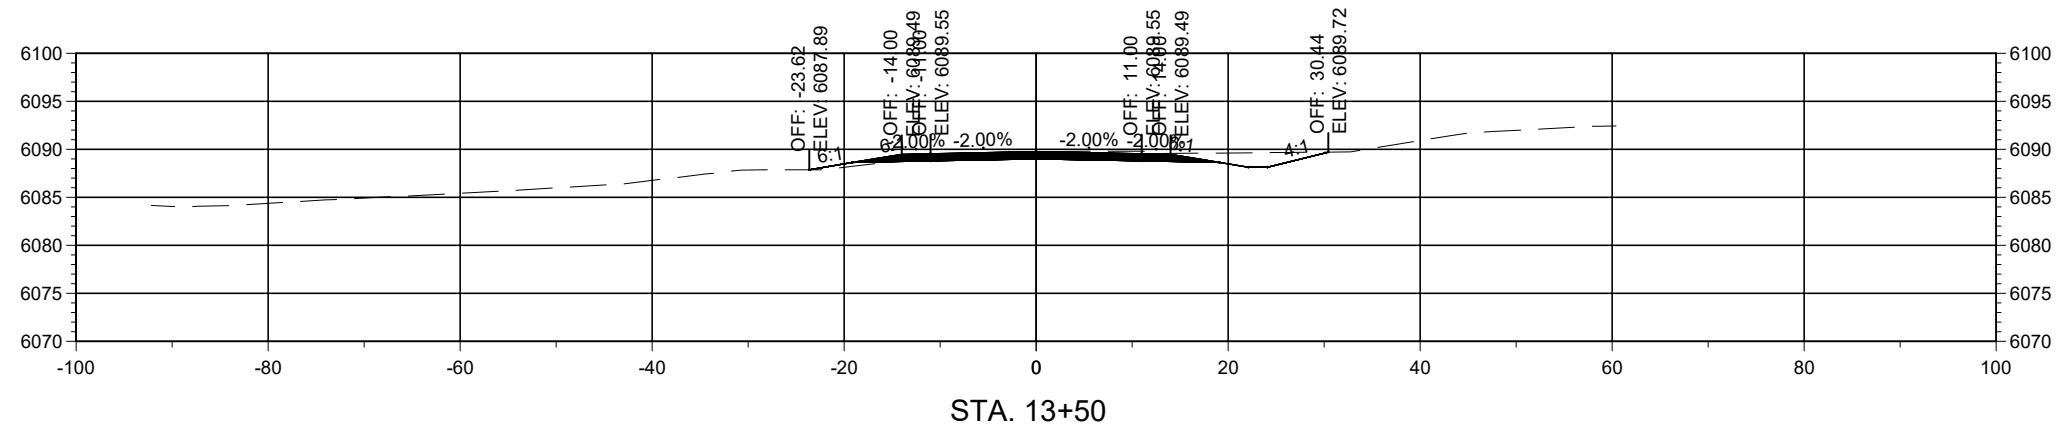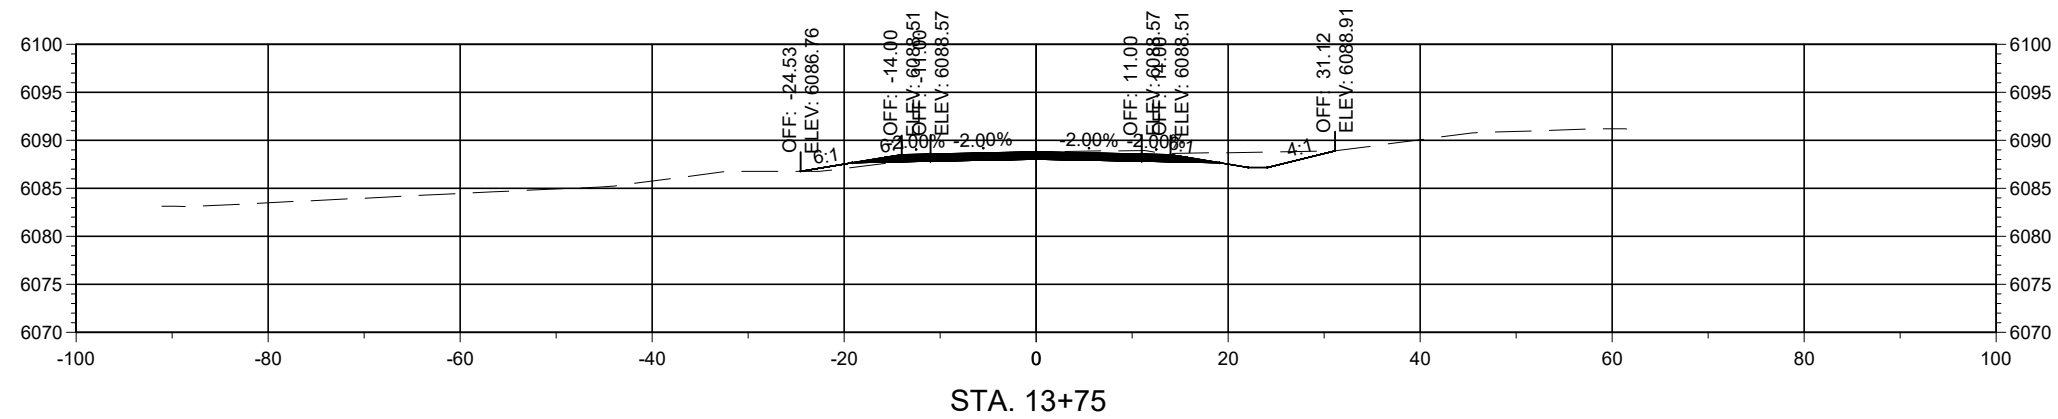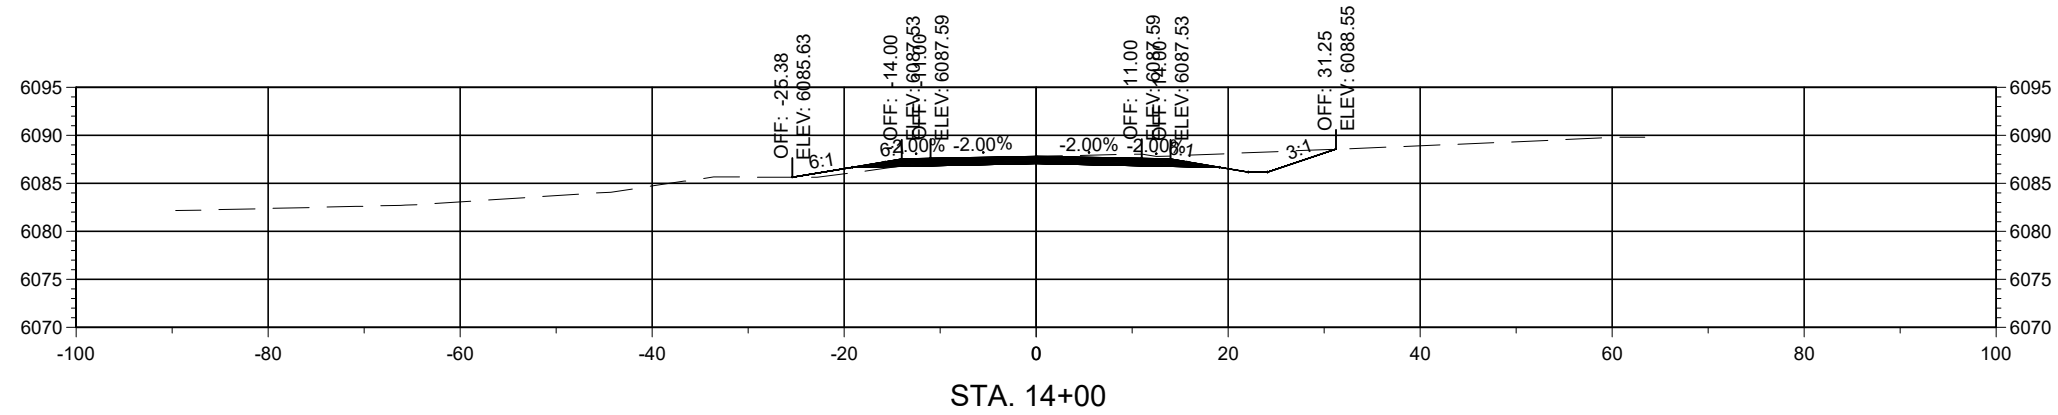

Horizontal Scale: 1"=20'

Vertical Scale: 1"=5'


PCN: B-22-06

TRUCK BYPASS - XSEC




Alignment: 7328699_TRUCKBYPASS


NOTICE OF EXTENDED PAYMENT PROVISION
THIS CONTRACT ALLOWS THE OWNER TO MAKE PAYMENT WITHIN 45 DAYS AFTER SUBMISSION OF AN UNDISPUTED REQUEST FOR PAYMENT.

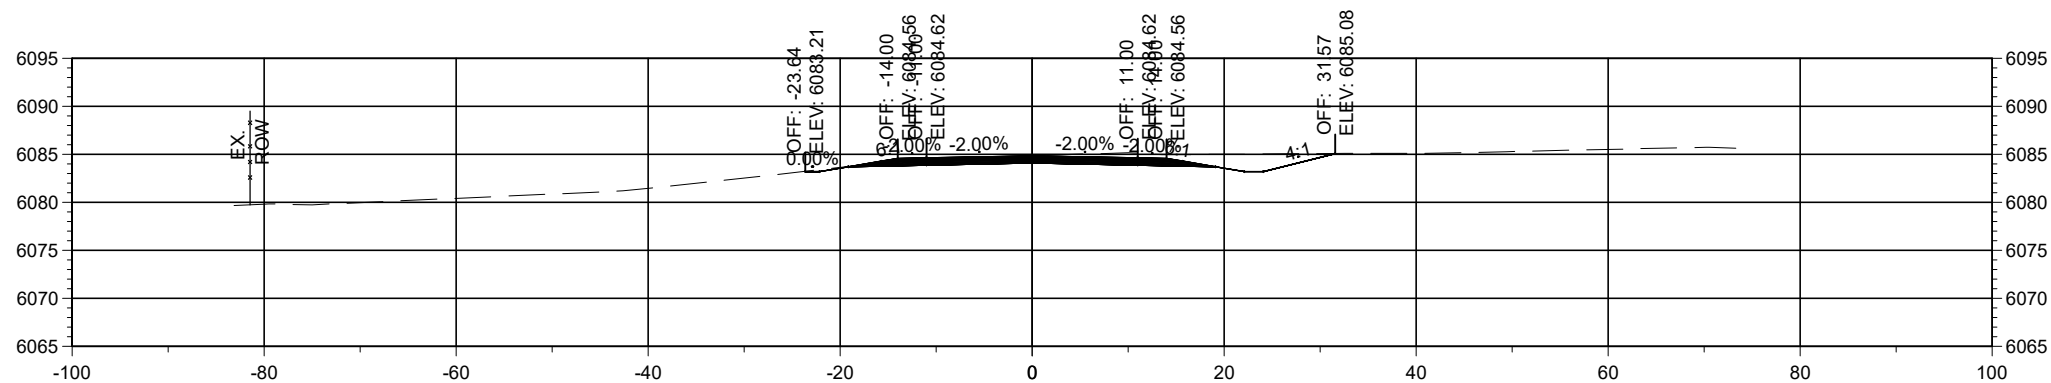

STA. 14+75

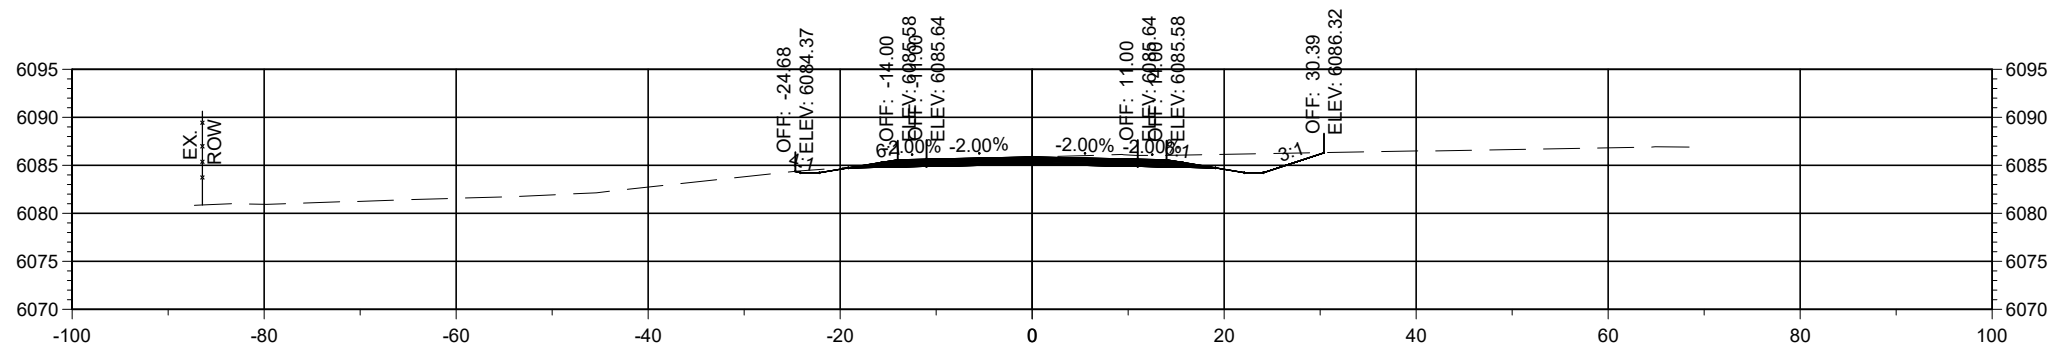

STA. 14+50

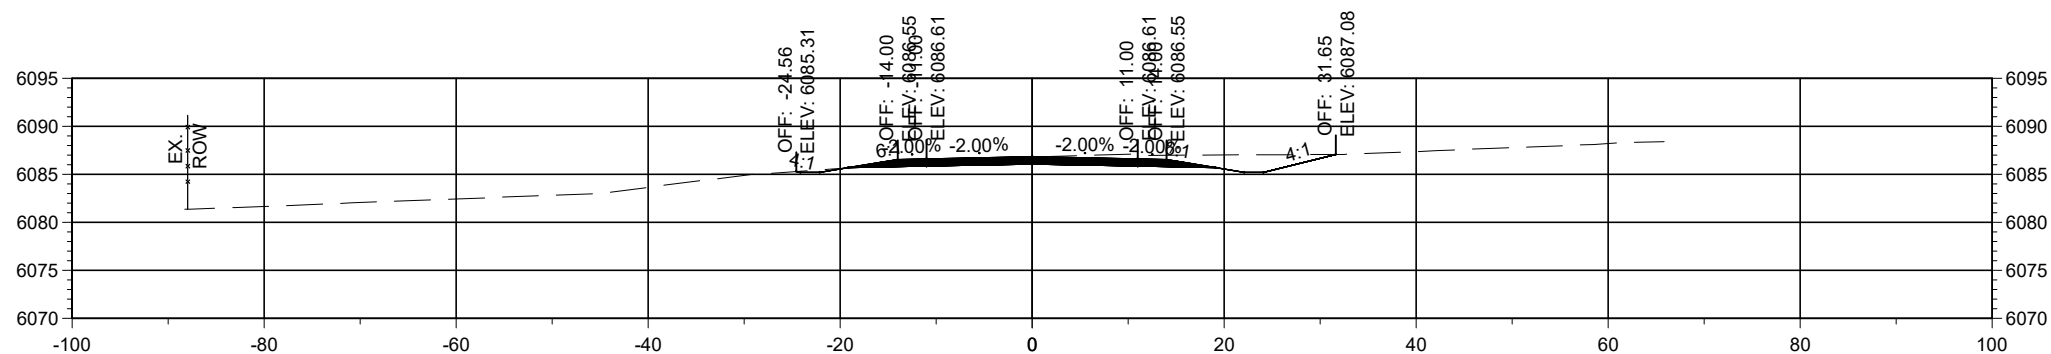

STA. 14+25

Horizontal Scale: 1"=20'

Vertical Scale: 1"=5'




PCN: B-22-06

TRUCK BYPASS - XSEC



Alignment: 7328699_TRUCKBYPASS

NOTICE OF EXTENDED PAYMENT PROVISION
THIS CONTRACT ALLOWS THE OWNER TO MAKE PAYMENT WITHIN 45 DAYS AFTER SUBMISSION OF AN UNDISPUTED REQUEST FOR PAYMENT.

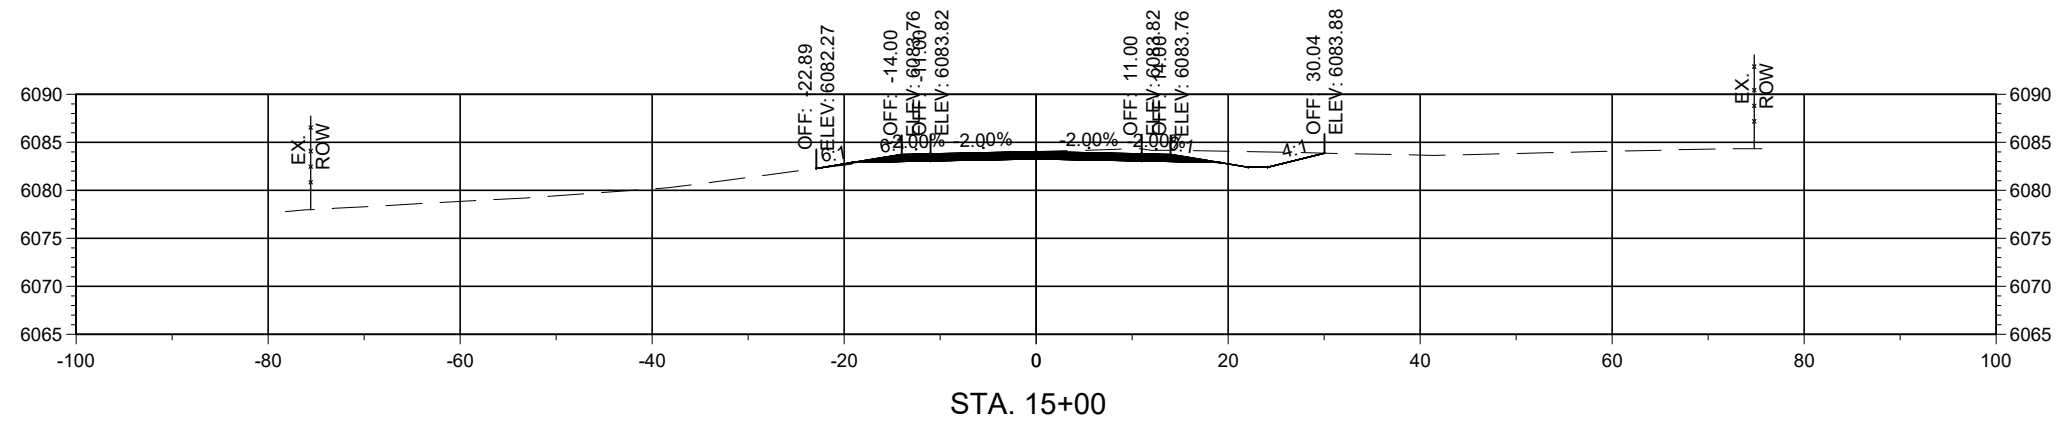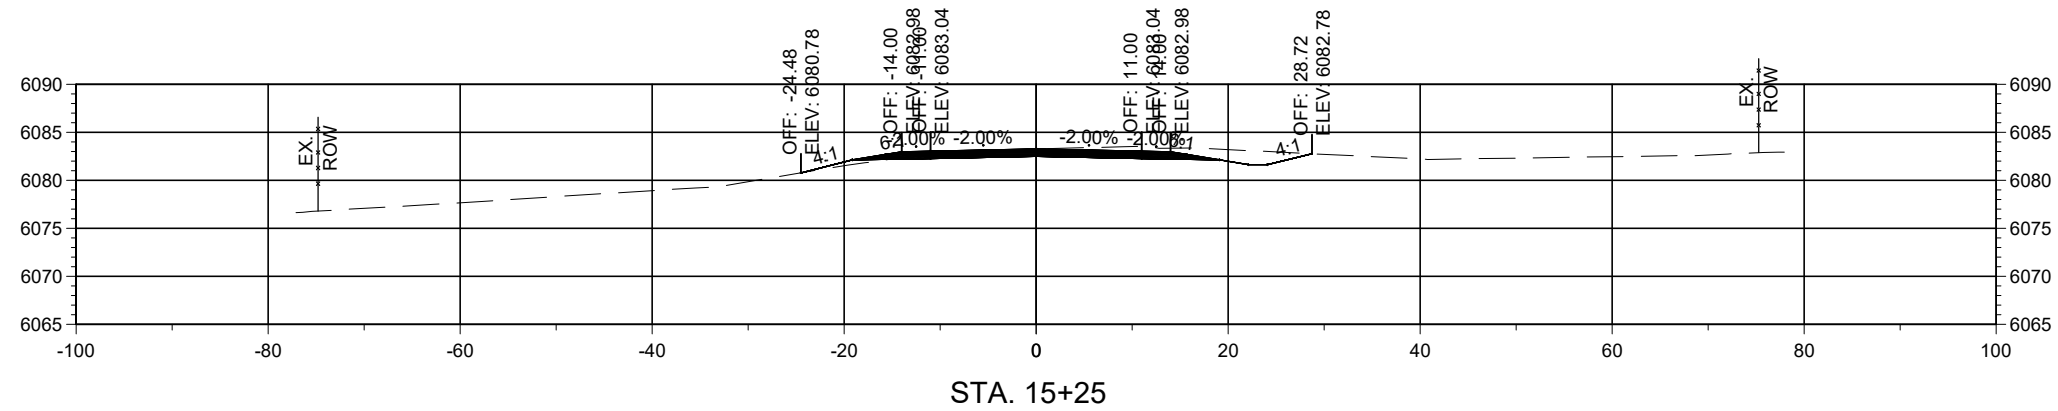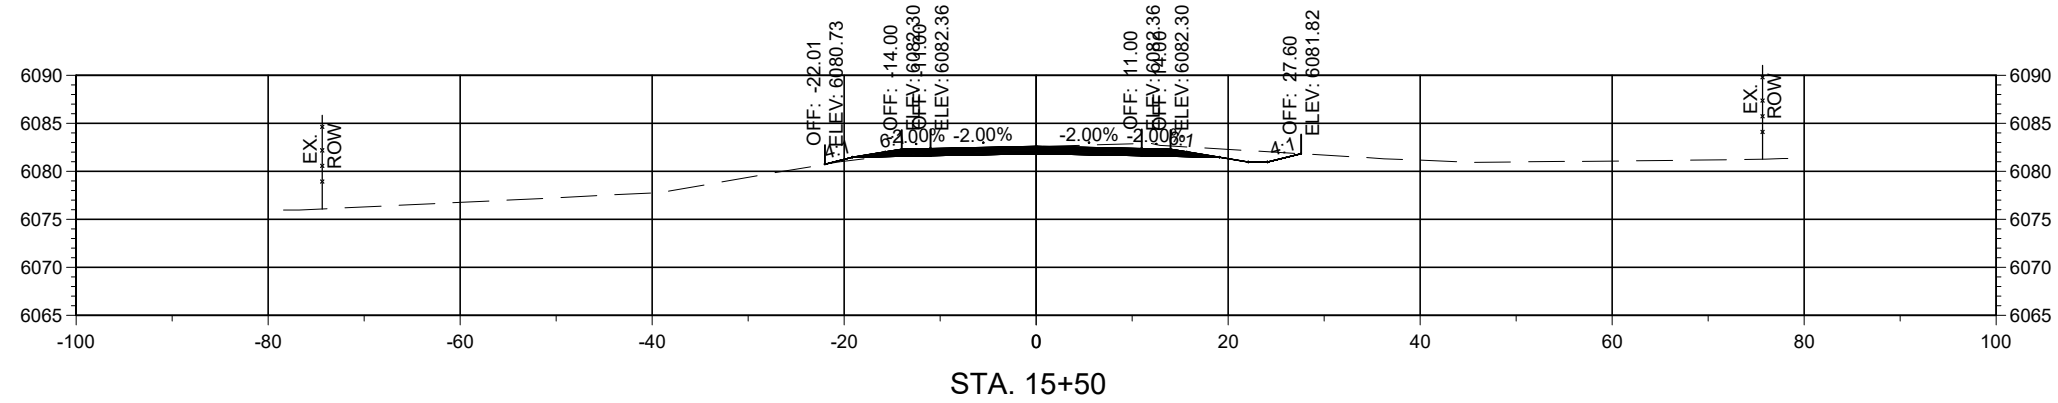

Horizontal Scale: 1"=20'

Vertical Scale: 1"=5'




PCN: B-22-06

TRUCK BYPASS - XSEC



Alignment: 7328699_TRUCKBYPASS

NOTICE OF EXTENDED PAYMENT PROVISION
 THIS CONTRACT ALLOWS THE OWNER TO MAKE PAYMENT WITHIN 45 DAYS AFTER SUBMISSION OF AN UNDISPUTED REQUEST FOR PAYMENT.

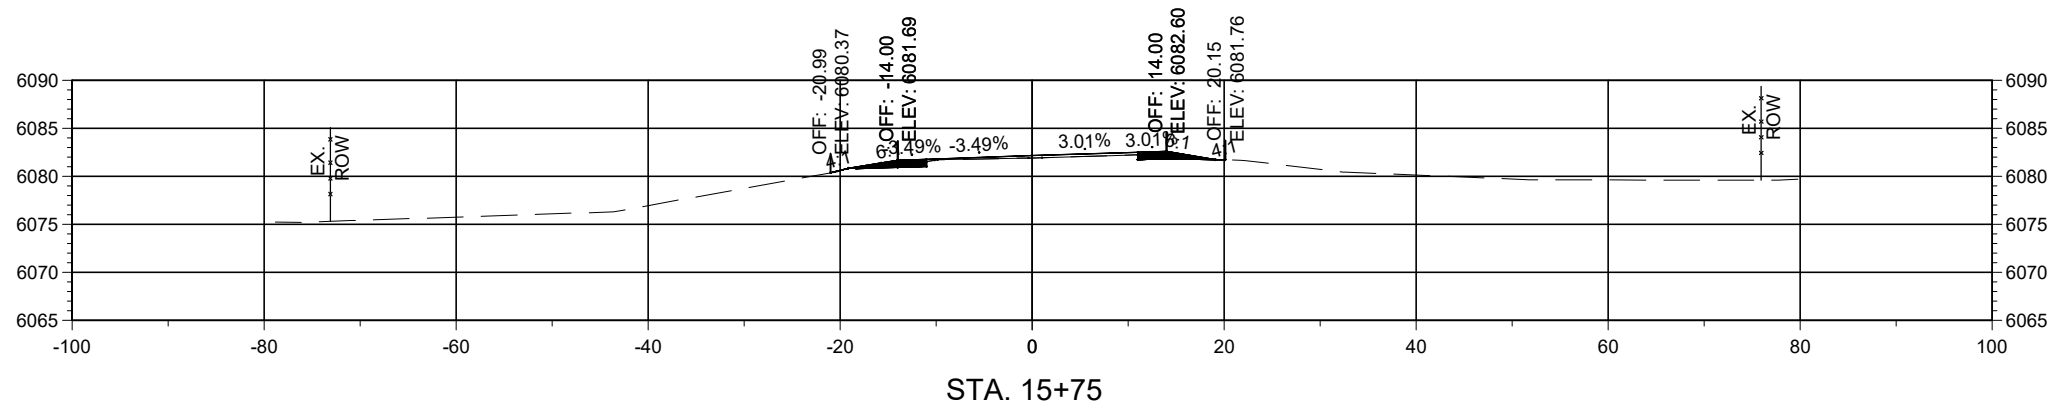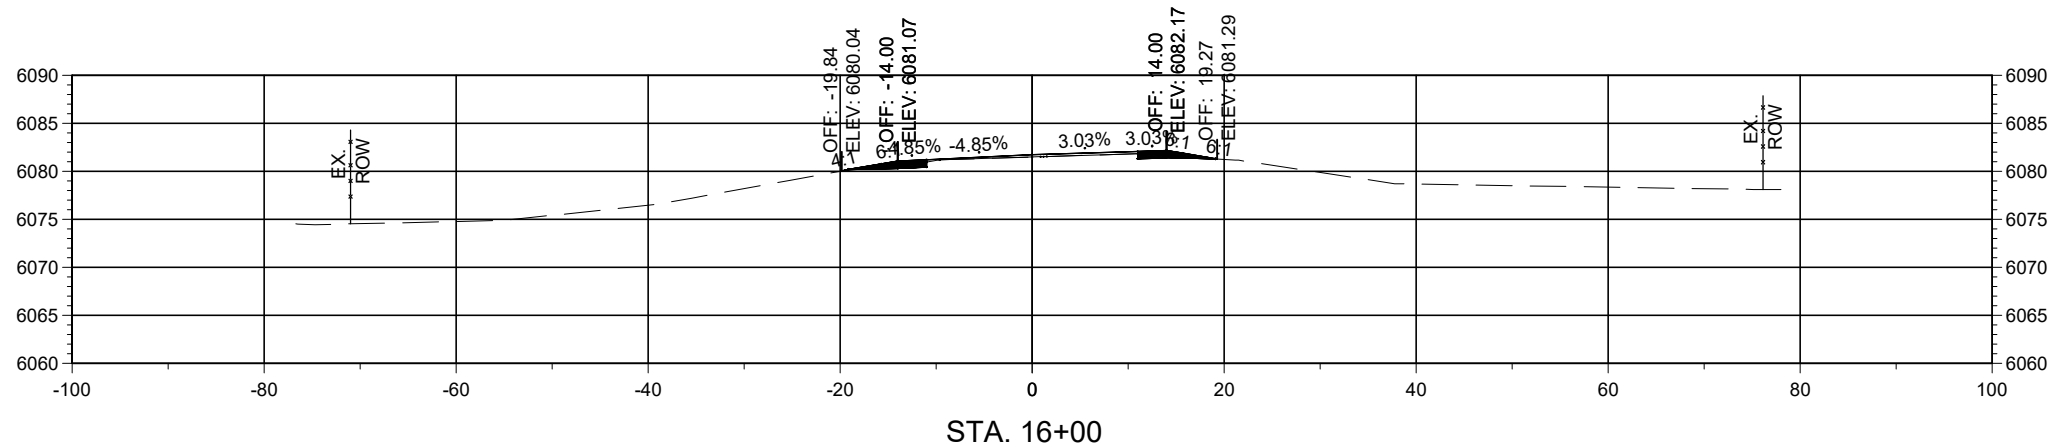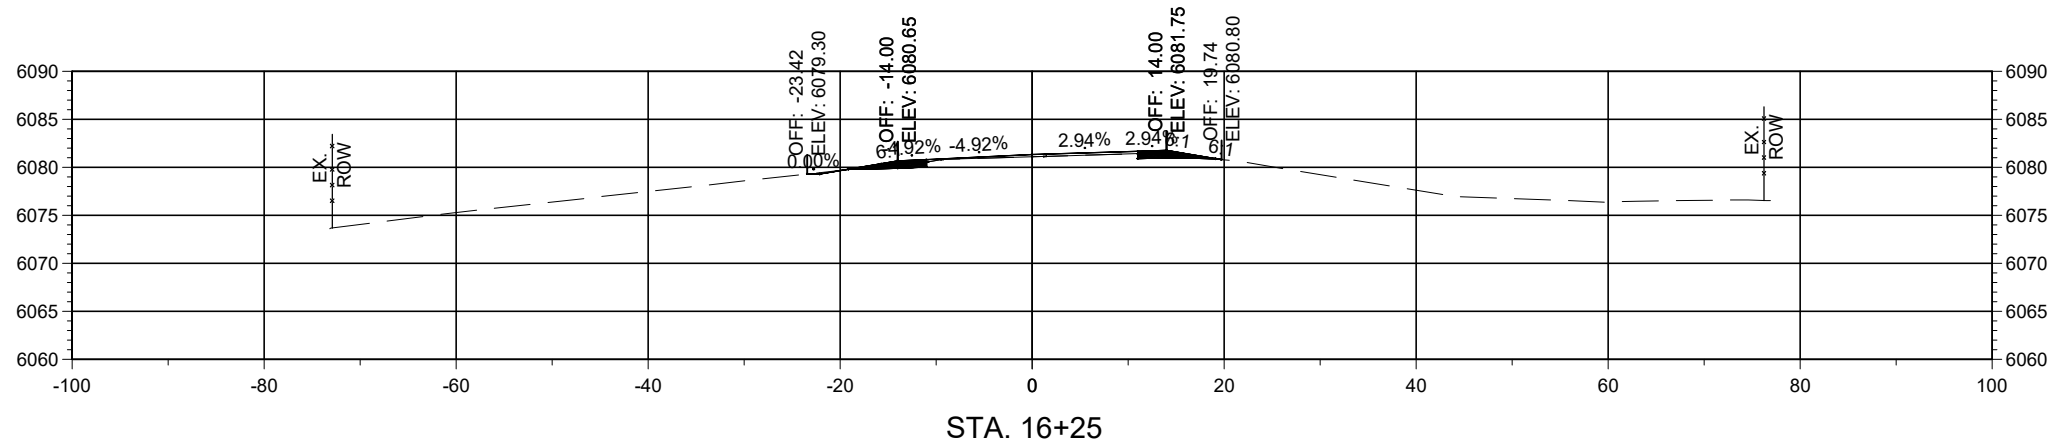

Horizontal Scale: 1"=20'




Vertical Scale: 1"=5'

PCN: B-22-06

TRUCK BYPASS - XSEC



NOTICE OF EXTENDED PAYMENT PROVISION
THIS CONTRACT ALLOWS THE OWNER TO MAKE PAYMENT WITHIN 45 DAYS AFTER SUBMISSION OF AN UNDISPUTED REQUEST FOR PAYMENT.

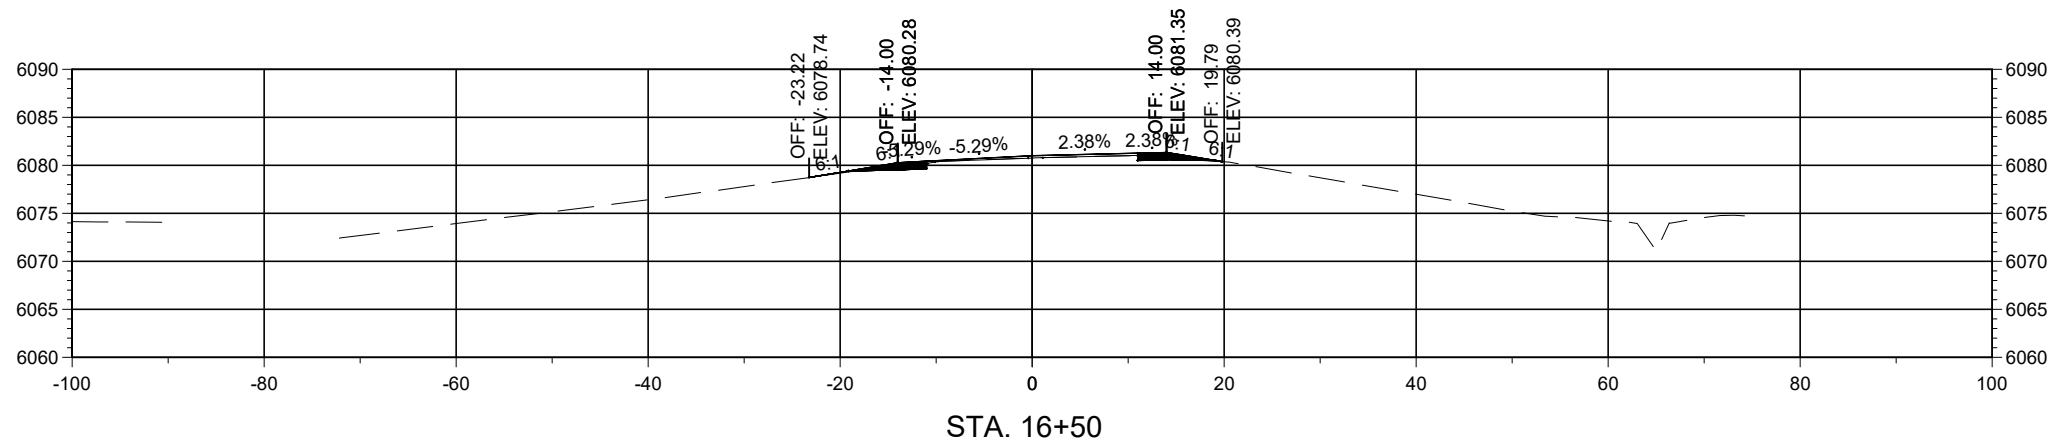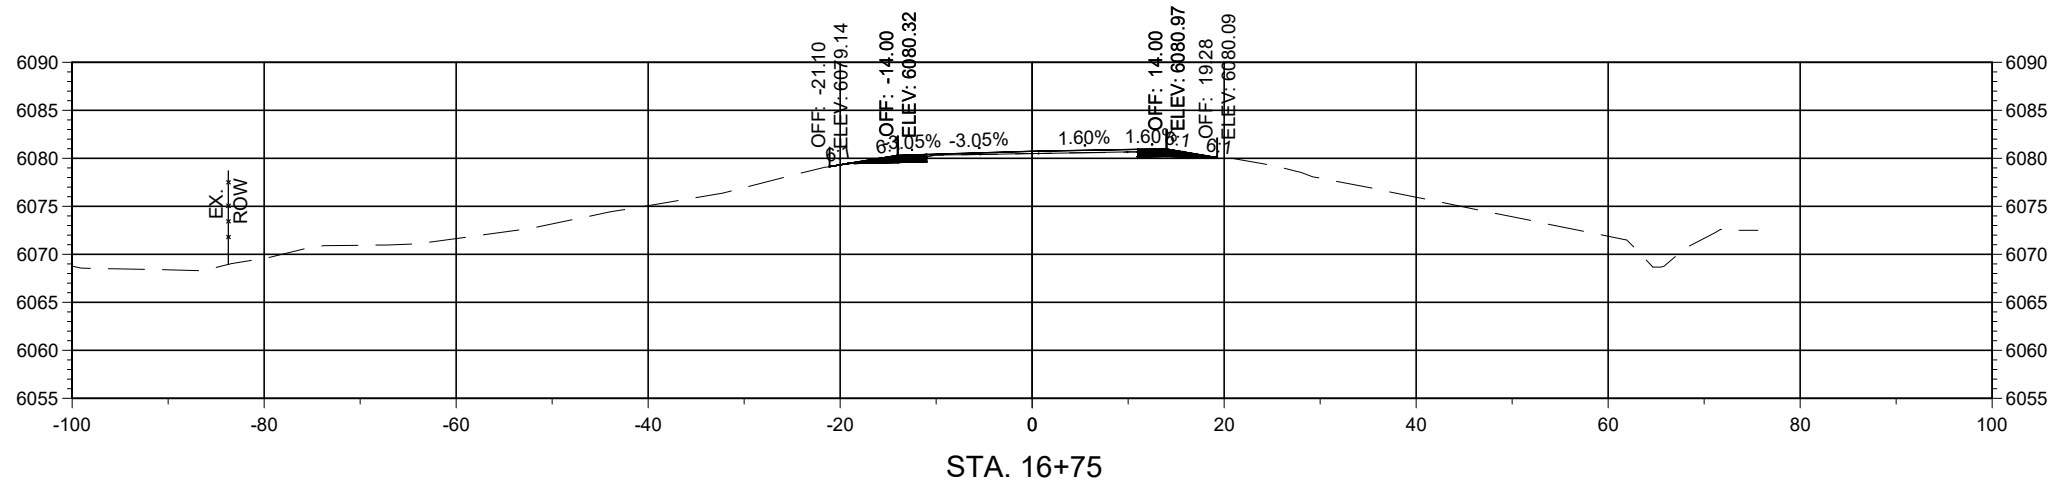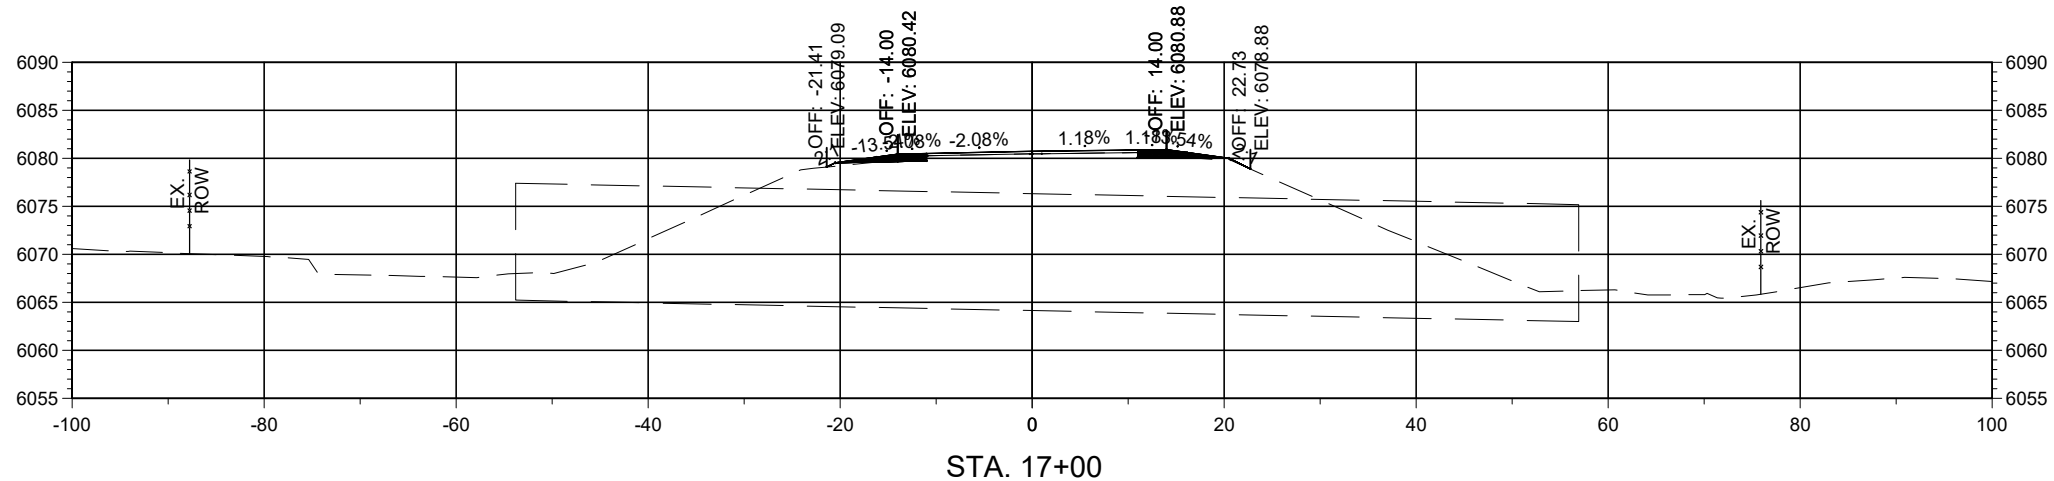

Horizontal Scale: 1"=20'

Vertical Scale: 1"=5'



PCN: B-22-06

TRUCK BYPASS - XSEC



Alignment: 7328699_TRUCKBYPASS

NOTICE OF EXTENDED PAYMENT PROVISION
THIS CONTRACT ALLOWS THE OWNER TO MAKE PAYMENT WITHIN 45 DAYS AFTER SUBMISSION OF AN UNDISPUTED REQUEST FOR PAYMENT.

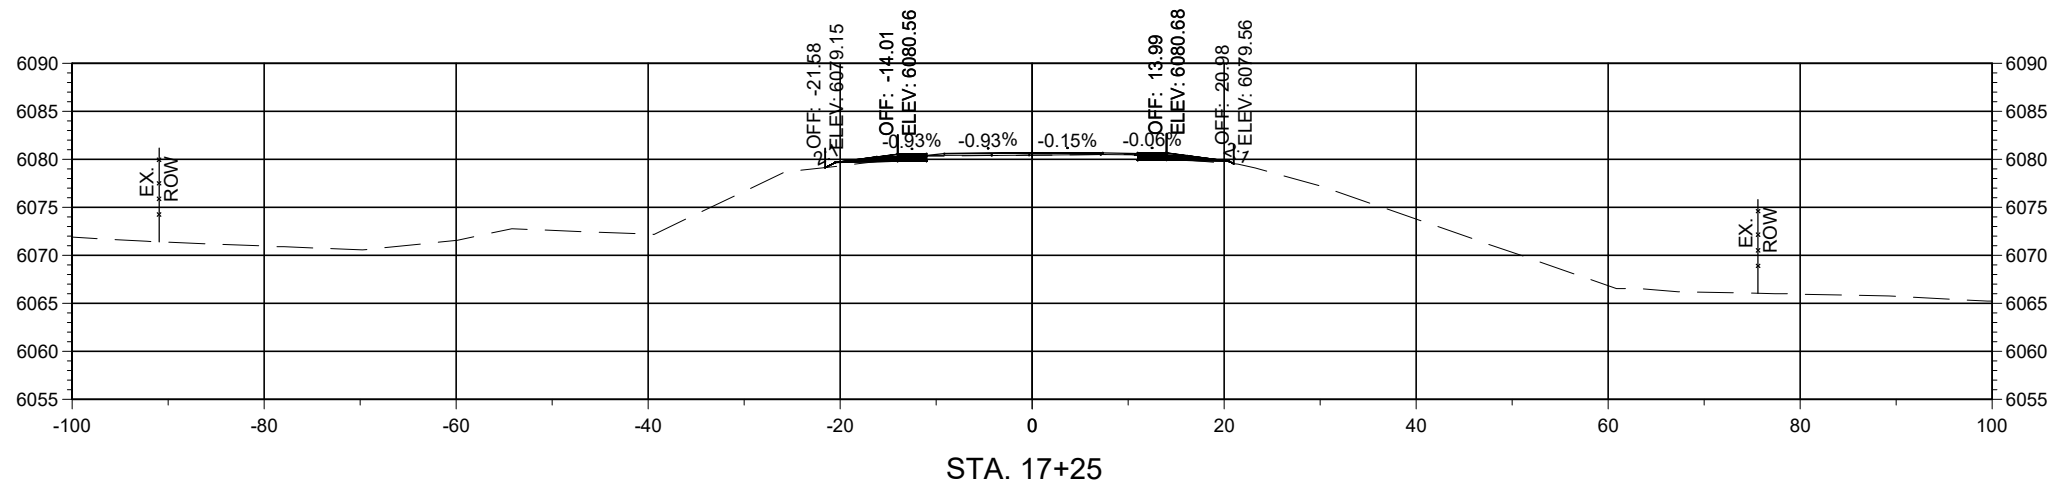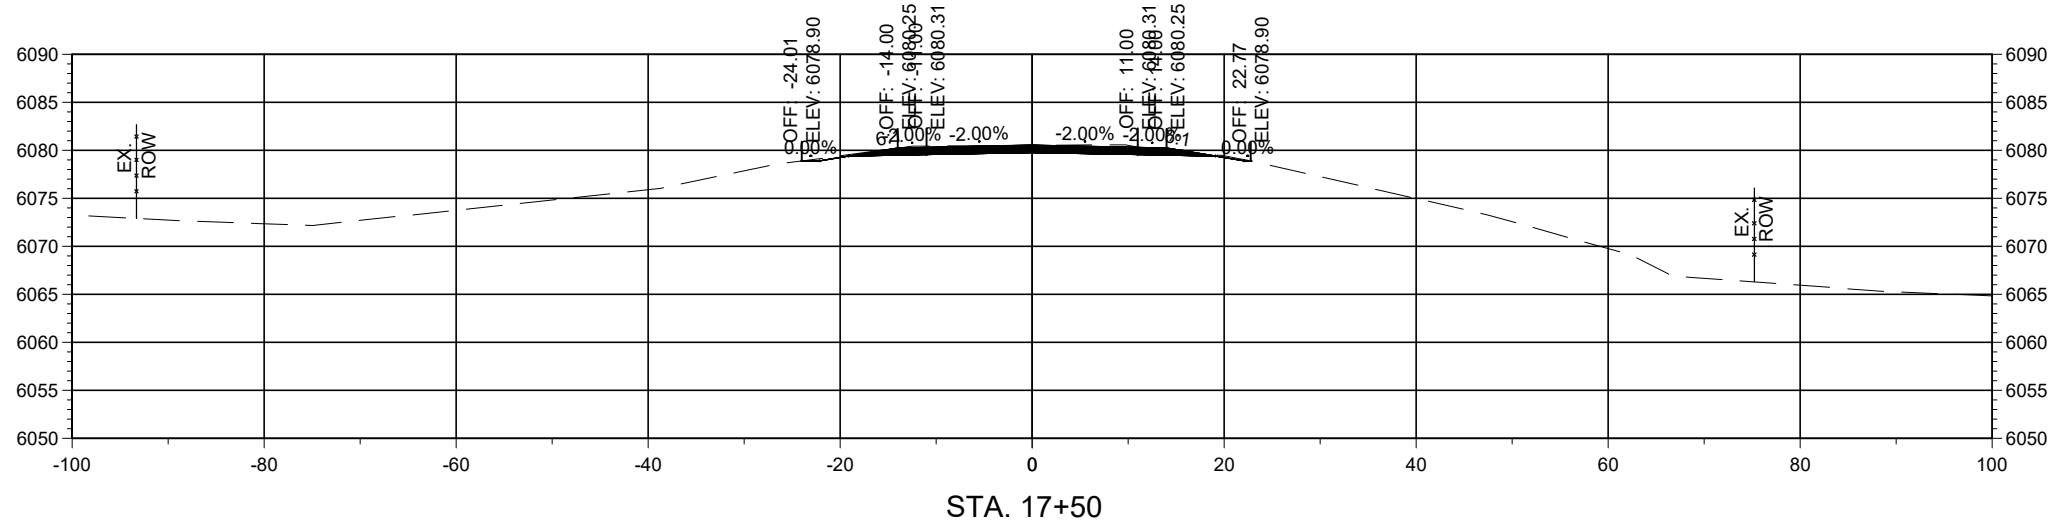

Horizontal Scale: 1"=20'

Vertical Scale: 1"=5'

PCN: B-22-06




TRUCK BYPASS - XSEC



Alignment: 7328699_TRUCKBYPASS



NOTICE OF EXTENDED PAYMENT PROVISION
 THIS CONTRACT ALLOWS THE OWNER TO MAKE PAYMENT WITHIN 45 DAYS AFTER SUBMISSION OF AN UNDISPUTED REQUEST FOR PAYMENT.

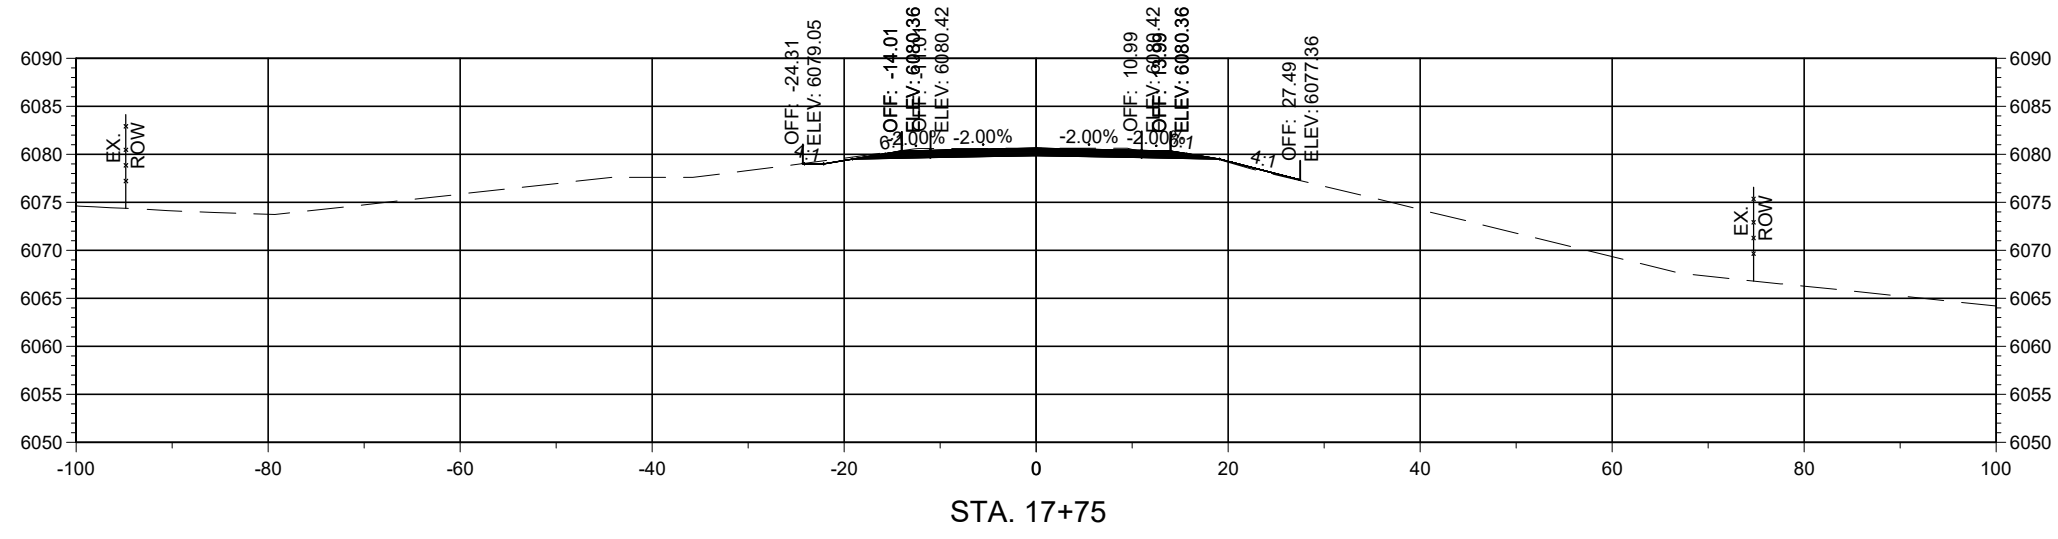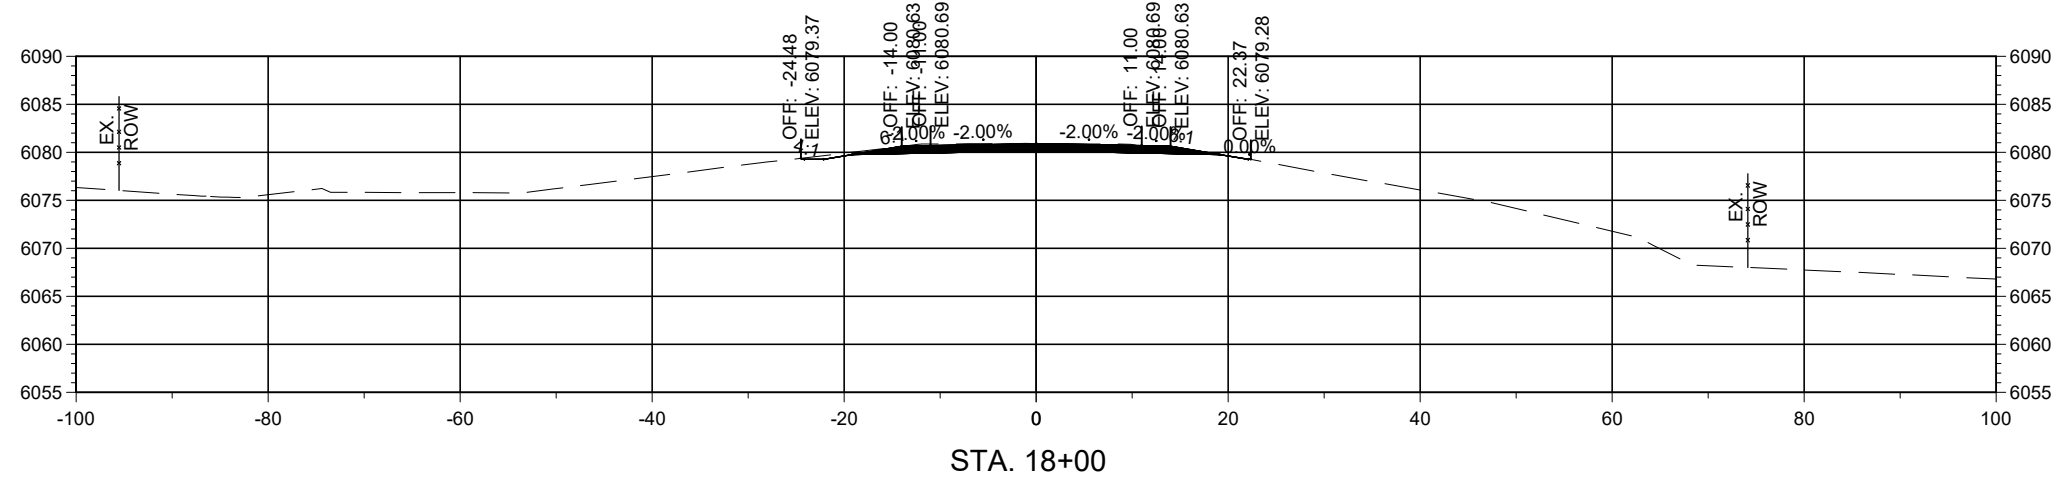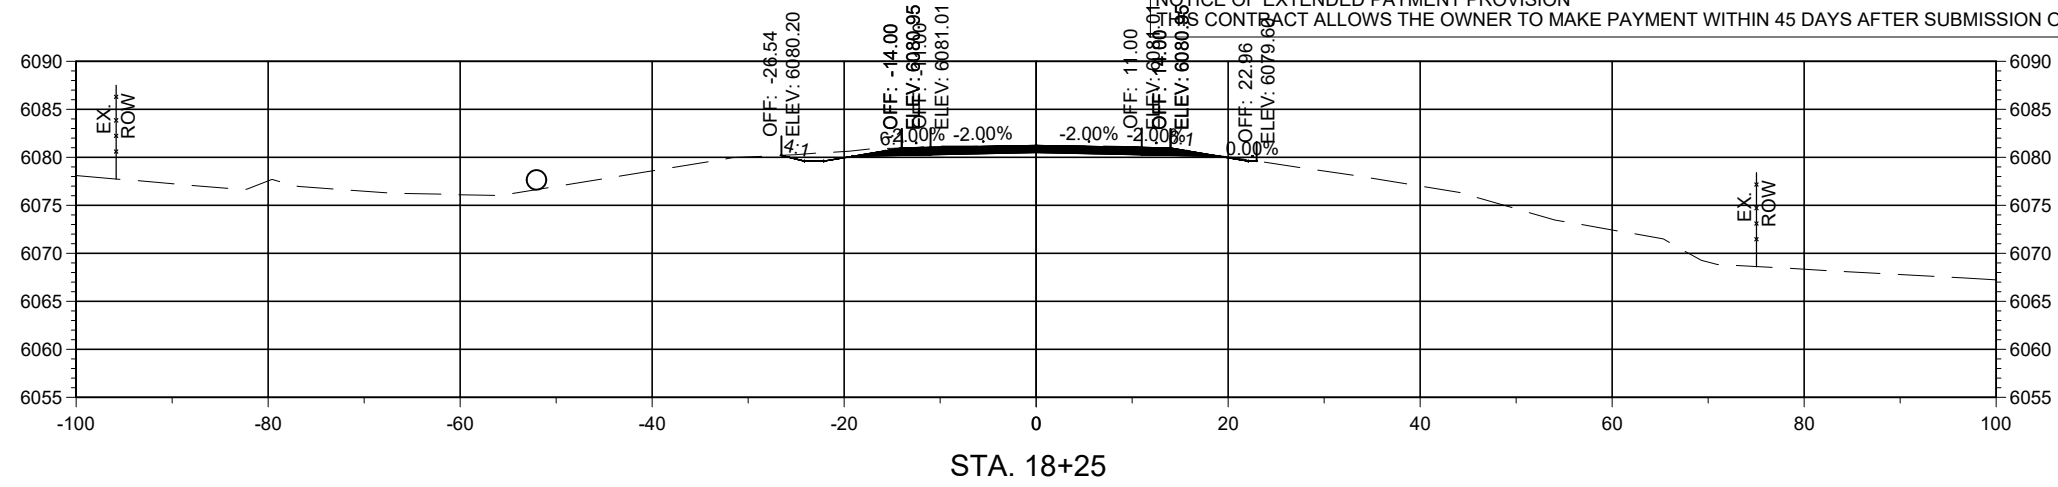

Horizontal Scale: 1"=20'

Vertical Scale: 1"=5'




PCN: B-22-06

TRUCK BYPASS - XSEC



Alignment: 7328699_TRUCKBYPASS

NOTICE OF EXTENDED PAYMENT PROVISION
THIS CONTRACT ALLOWS THE OWNER TO MAKE PAYMENT WITHIN 45 DAYS AFTER SUBMISSION OF AN UNDISPUTED REQUEST FOR PAYMENT.

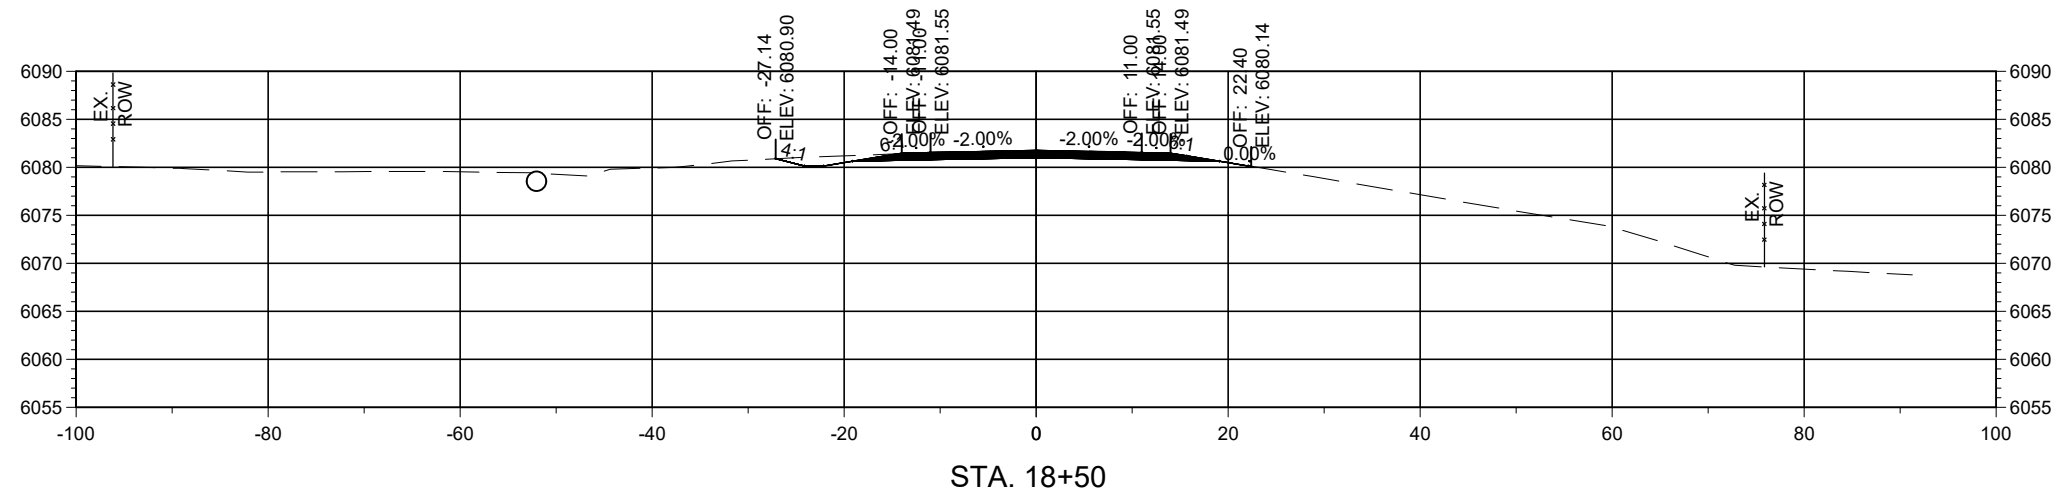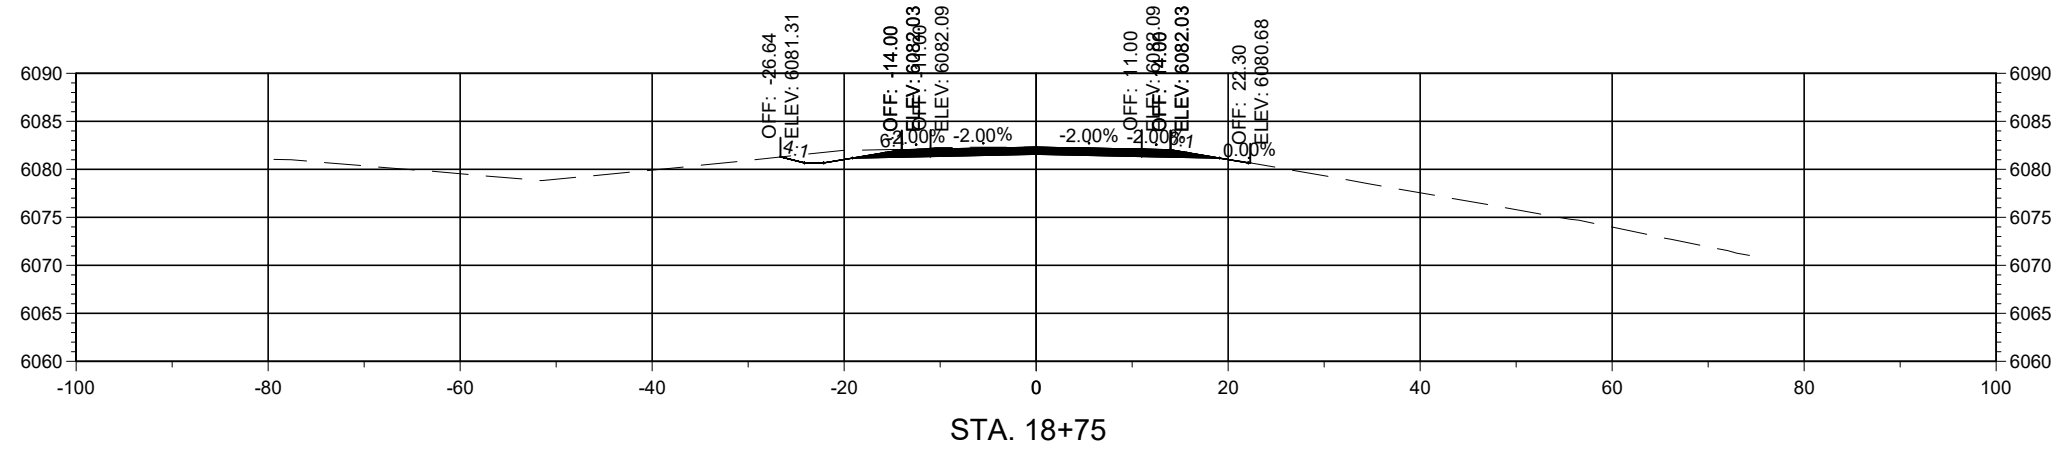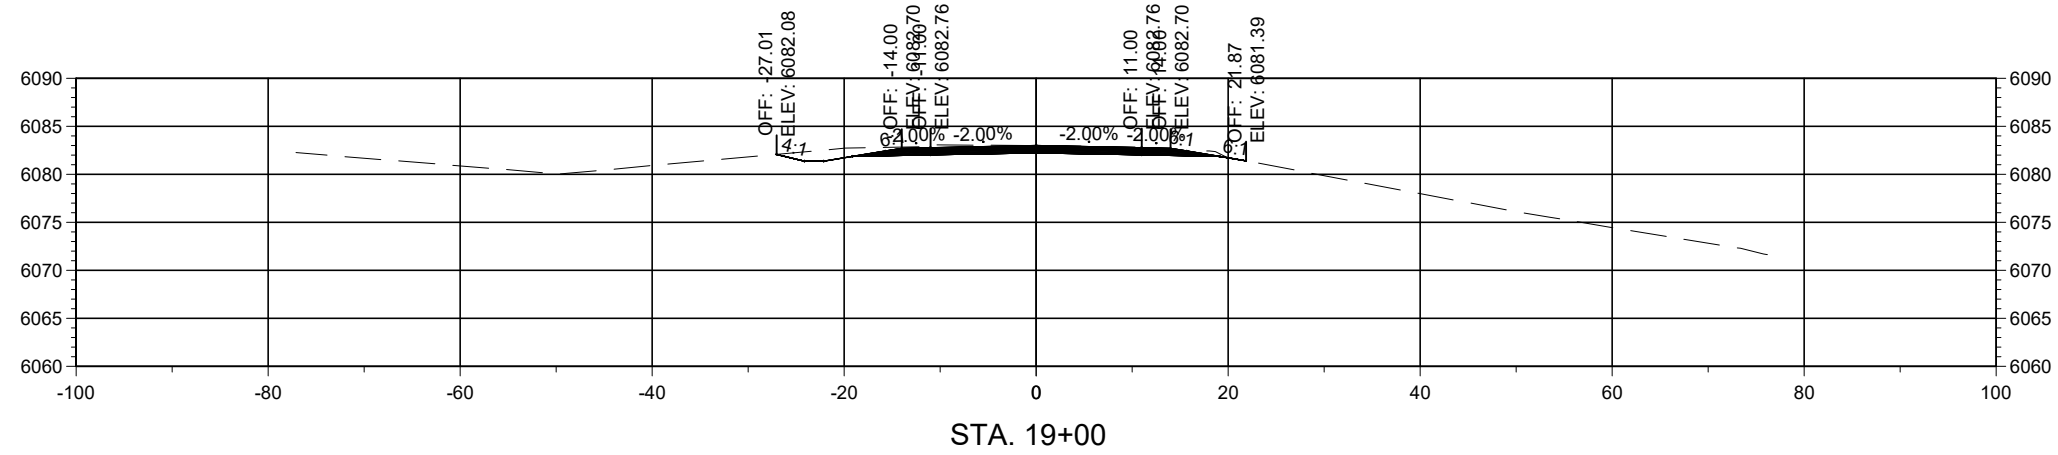

Horizontal Scale: 1"=20'

Vertical Scale: 1"=5'




PCN: B-22-06

TRUCK BYPASS - XSEC



Alignment: 7328699_TRUCKBYPASS

NOTICE OF EXTENDED PAYMENT PROVISION
THIS CONTRACT ALLOWS THE OWNER TO MAKE PAYMENT WITHIN 45 DAYS AFTER SUBMISSION OF AN UNDISPUTED REQUEST FOR PAYMENT.

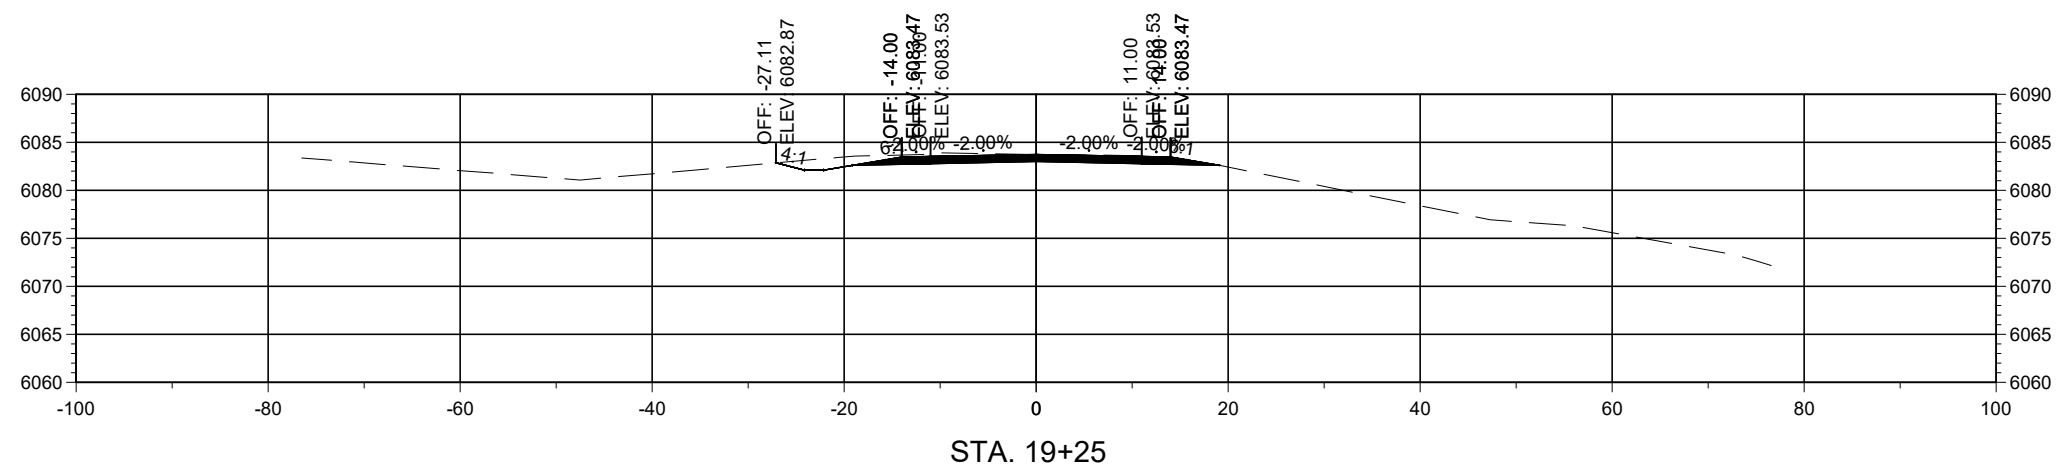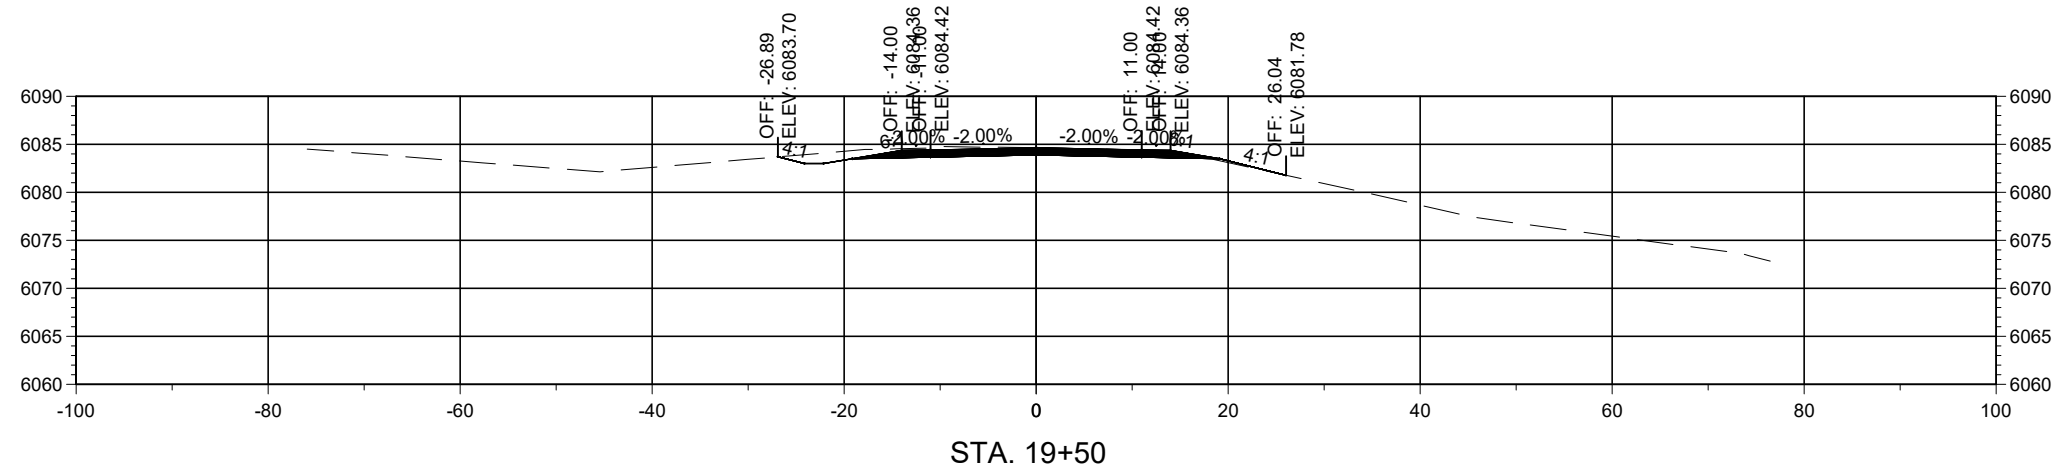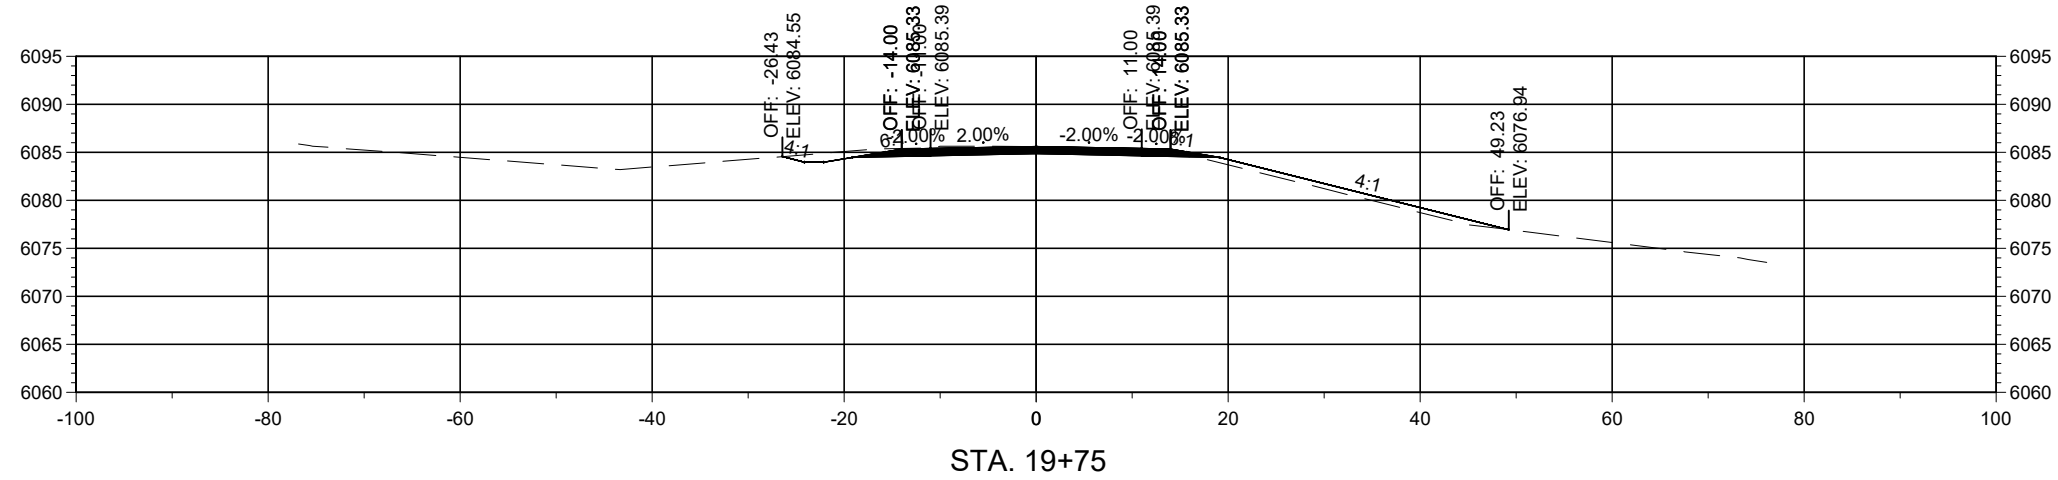

Horizontal Scale: 1"=20'

Vertical Scale: 1"=5'




PCN: B-22-06

TRUCK BYPASS - XSEC



Alignment: 7328699_TRUCKBYPASS

NOTICE OF EXTENDED PAYMENT PROVISION
THIS CONTRACT ALLOWS THE OWNER TO MAKE PAYMENT WITHIN 45 DAYS AFTER SUBMISSION OF AN UNDISPUTED REQUEST FOR PAYMENT.

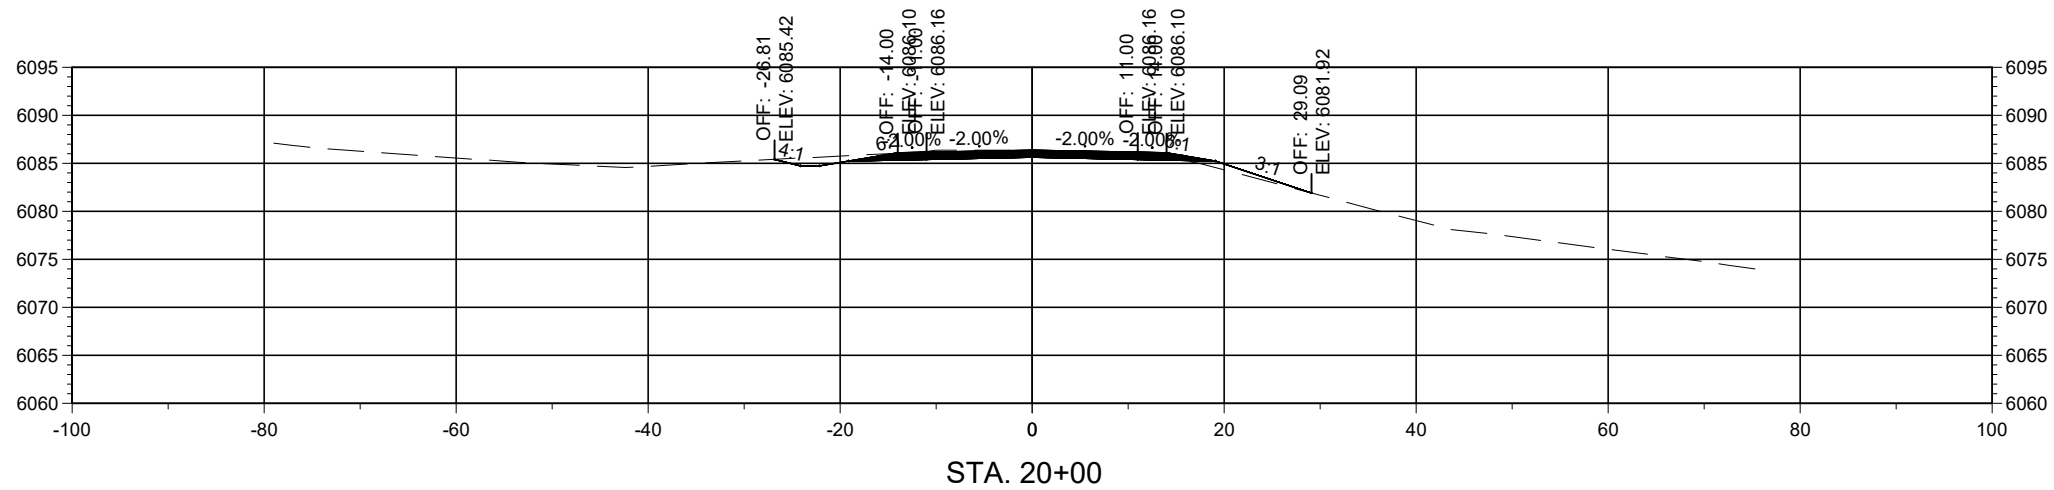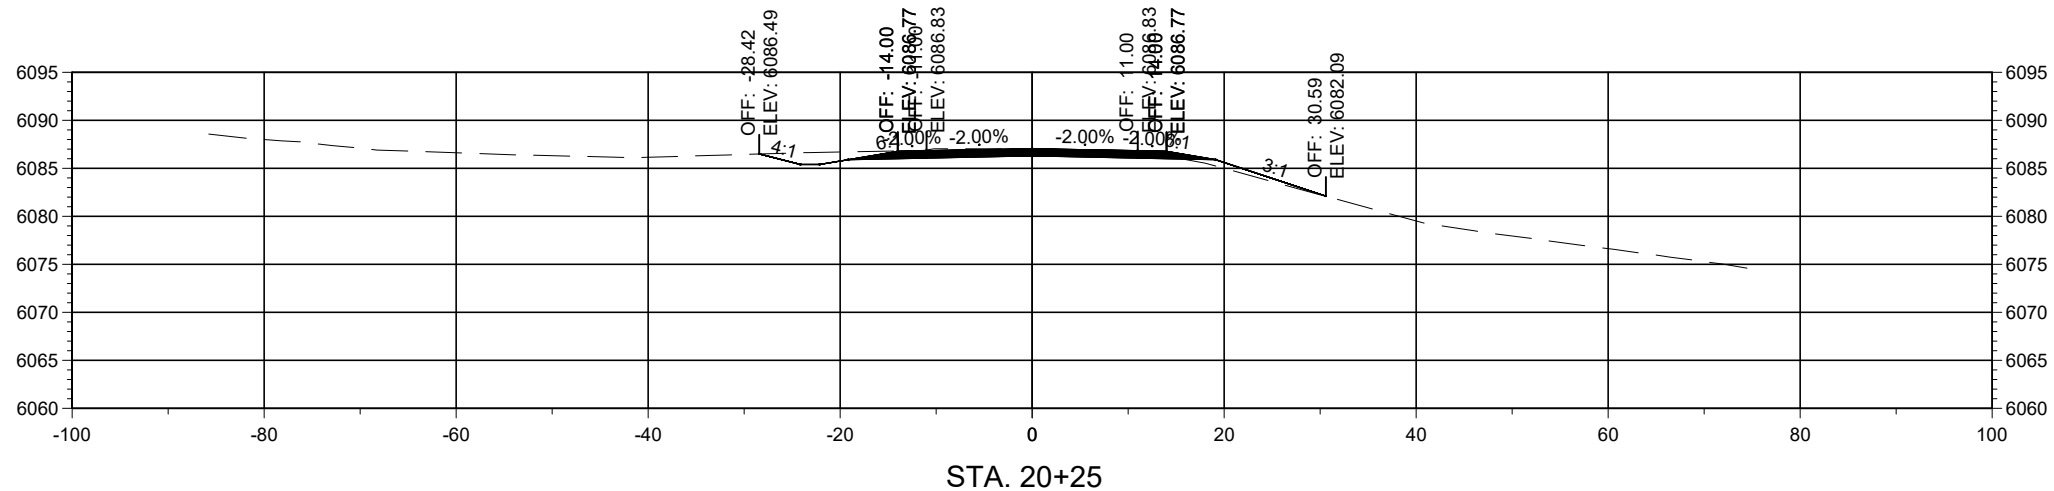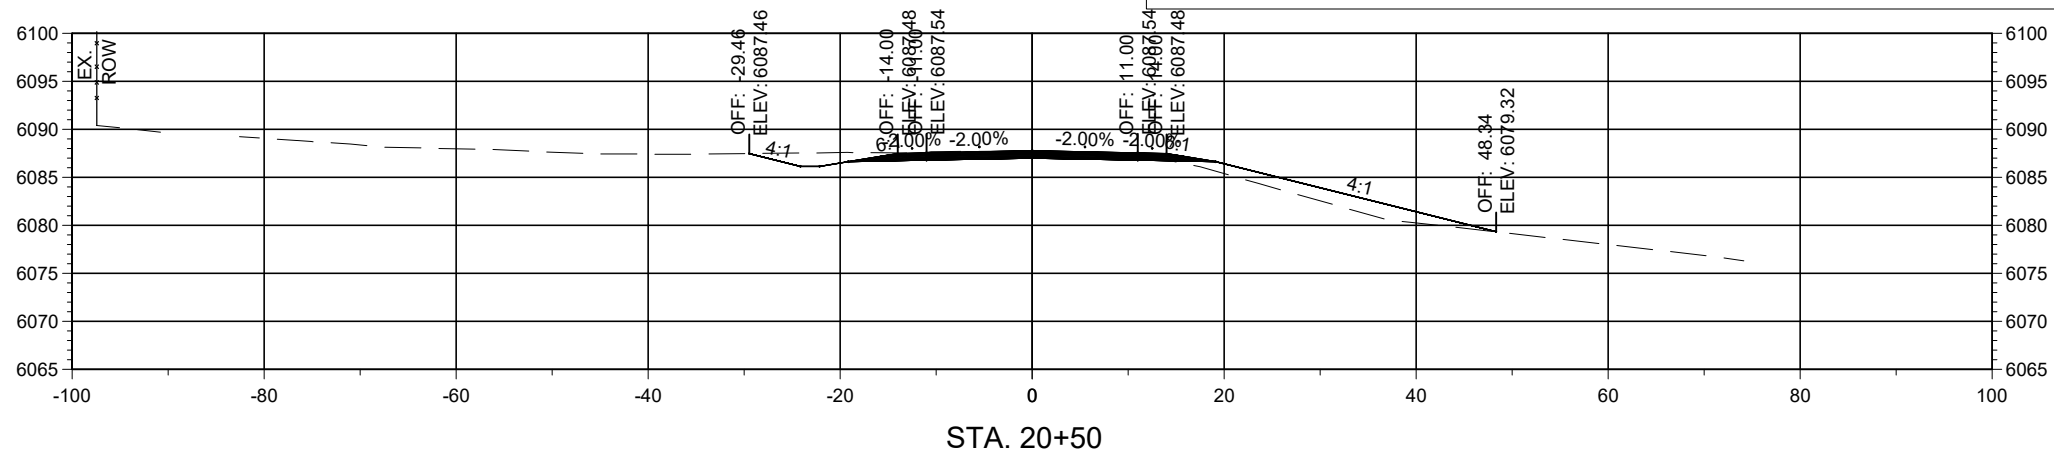

Horizontal Scale: 1"=20'

Vertical Scale: 1"=5'


PCN: B-22-06

TRUCK BYPASS - XSEC




Alignment: 7328699_TRUCKBYPASS


NOTICE OF EXTENDED PAYMENT PROVISION
THIS CONTRACT ALLOWS THE OWNER TO MAKE PAYMENT WITHIN 45 DAYS AFTER SUBMISSION OF AN UNDISPUTED REQUEST FOR PAYMENT.

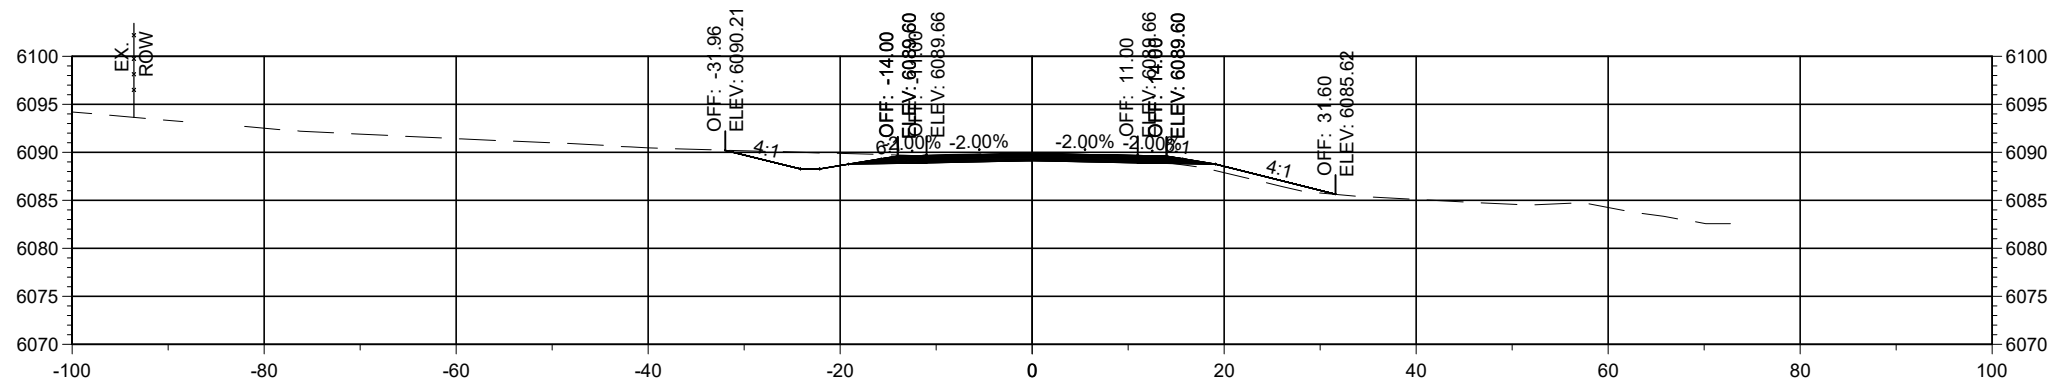

STA. 21+25

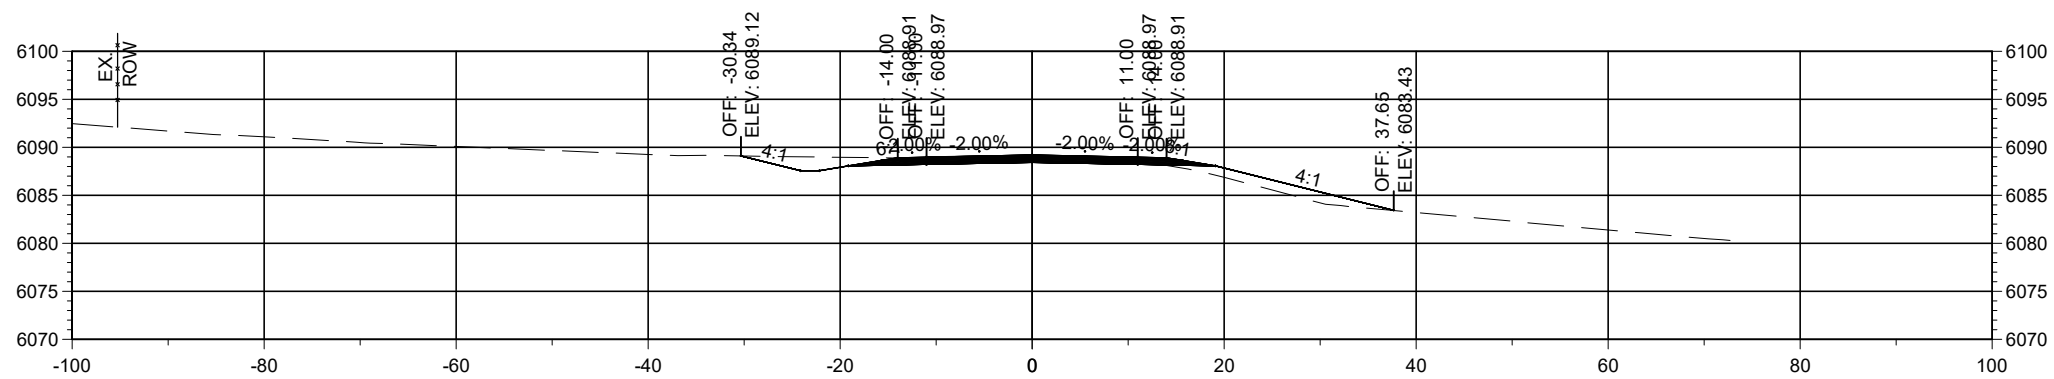

STA. 21+00

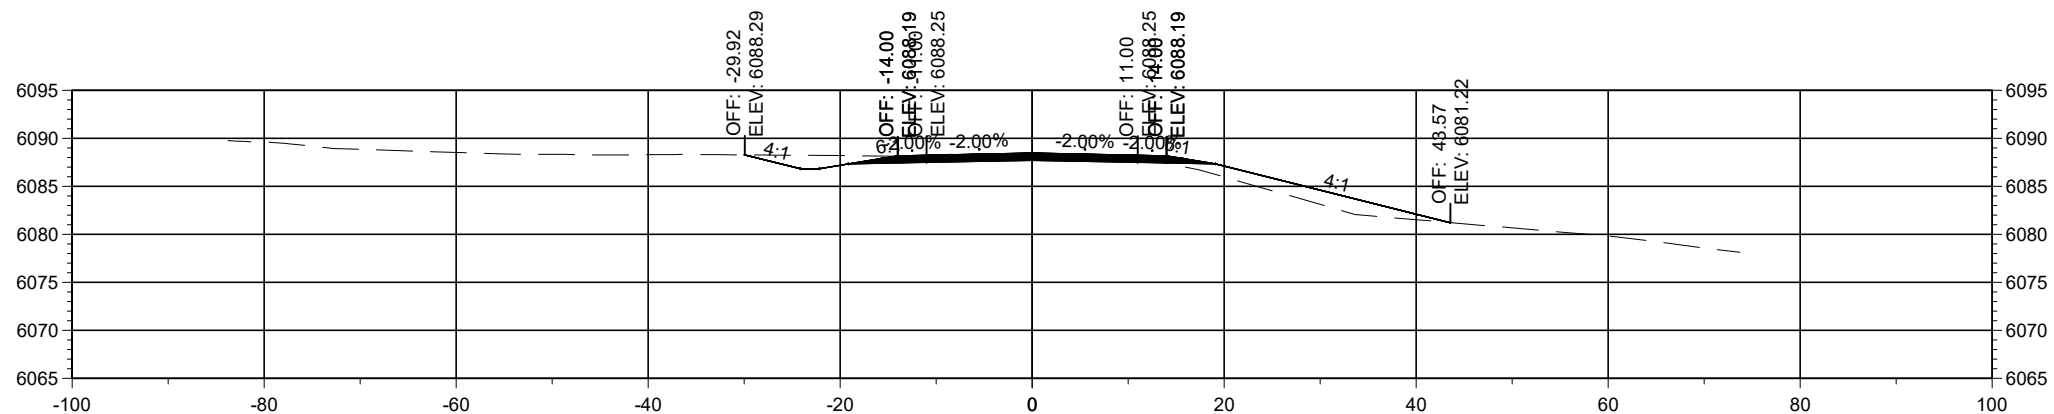

STA. 20+75

Horizontal Scale: 1"=20'

Vertical Scale: 1"=5'



PCN: B-22-06

TRUCK BYPASS - XSEC



Alignment: 7328699_TRUCKBYPASS

NOTICE OF EXTENDED PAYMENT PROVISION
THIS CONTRACT ALLOWS THE OWNER TO MAKE PAYMENT WITHIN 45 DAYS AFTER SUBMISSION OF AN UNDISPUTED REQUEST FOR PAYMENT.

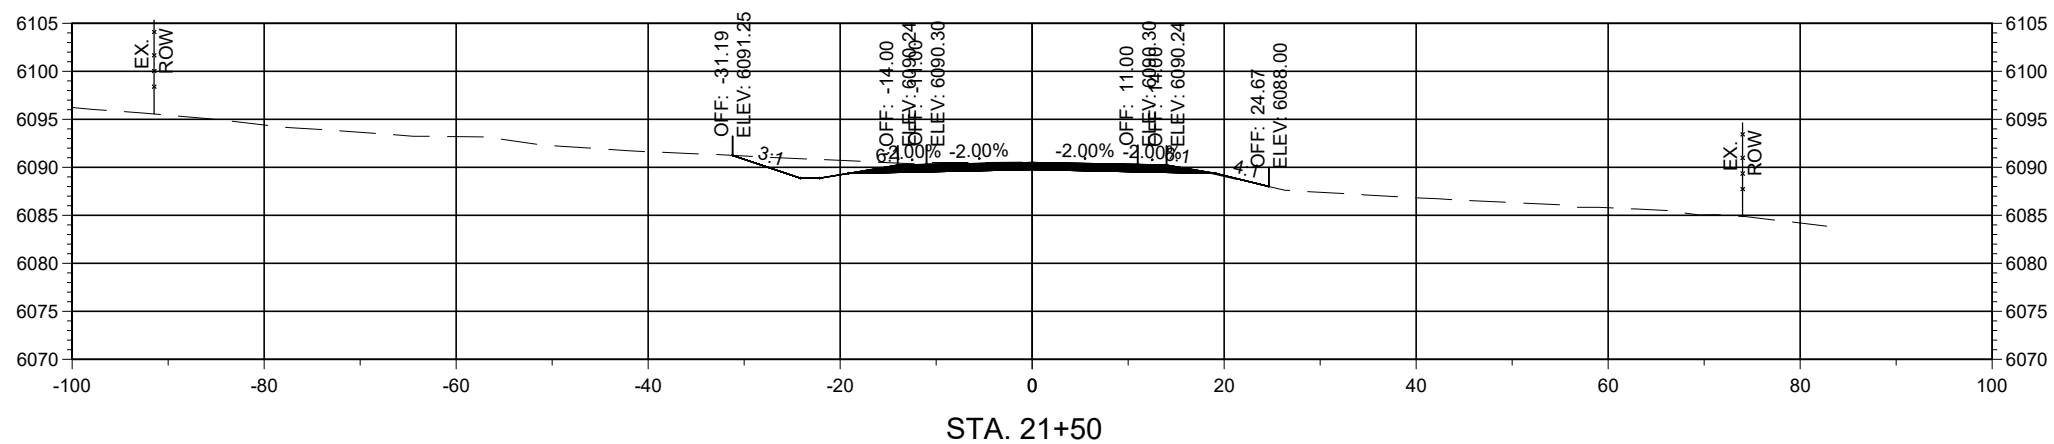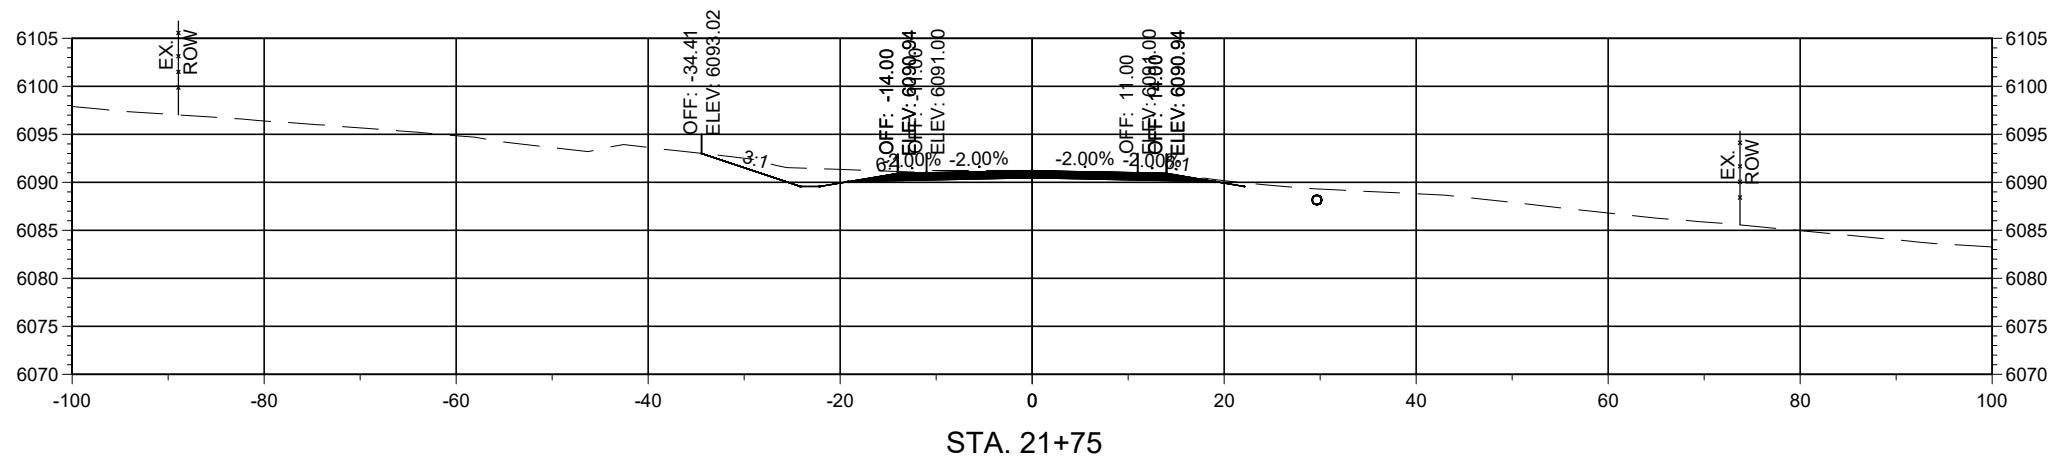

Horizontal Scale: 1"=20'

Vertical Scale: 1"=5'



PCN: B-22-06

TRUCK BYPASS - XSEC



Alignment: 7328699_TRUCKBYPASS

NOTICE OF EXTENDED PAYMENT PROVISION
 THIS CONTRACT ALLOWS THE OWNER TO MAKE PAYMENT WITHIN 45 DAYS AFTER SUBMISSION OF AN UNDISPUTED REQUEST FOR PAYMENT.

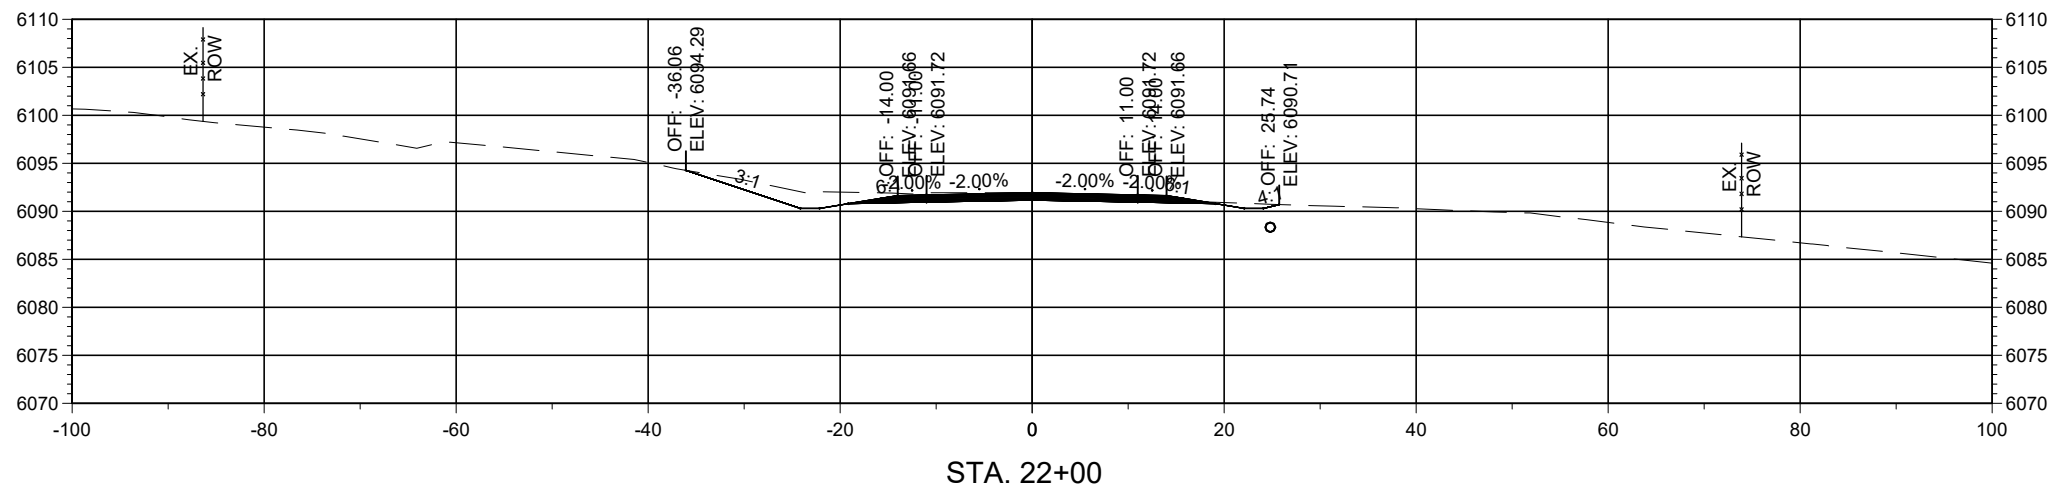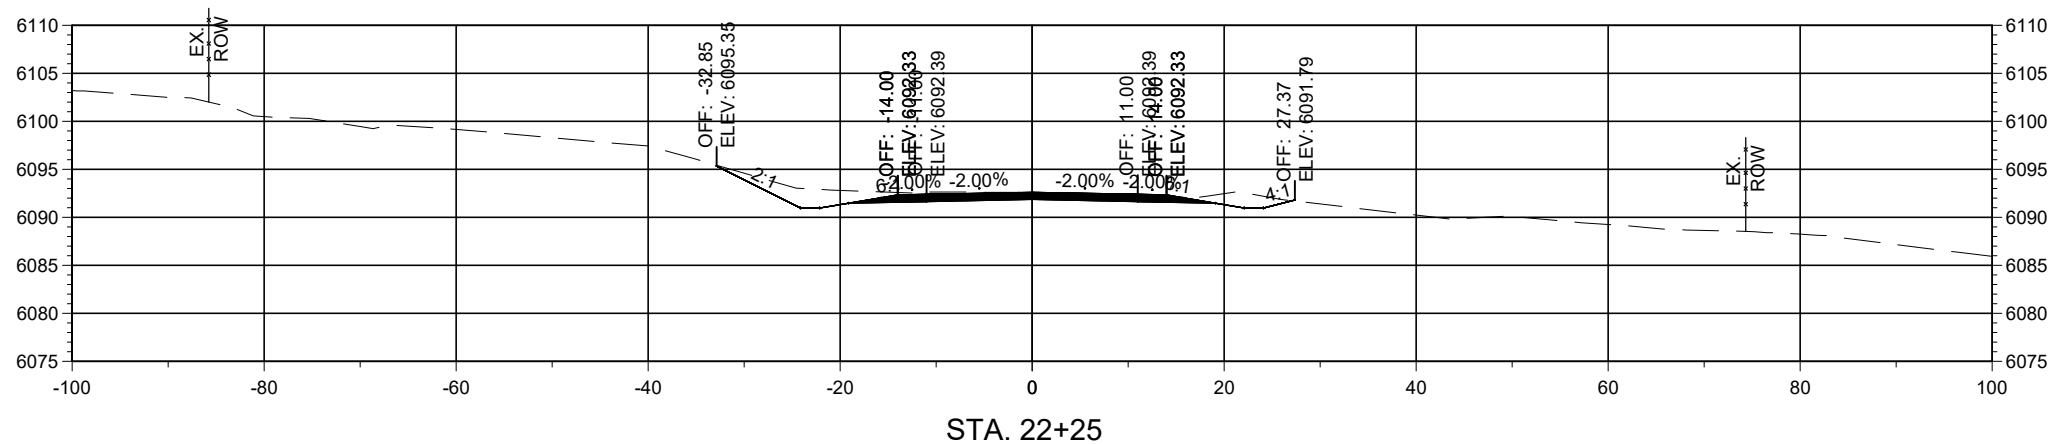

Horizontal Scale: 1"=20'

Vertical Scale: 1"=5'



PCN: B-22-06

TRUCK BYPASS - XSEC



Alignment: 7328699_TRUCKBYPASS

NOTICE OF EXTENDED PAYMENT PROVISION
THIS CONTRACT ALLOWS THE OWNER TO MAKE PAYMENT WITHIN 45 DAYS AFTER SUBMISSION OF AN UNDISPUTED REQUEST FOR PAYMENT.

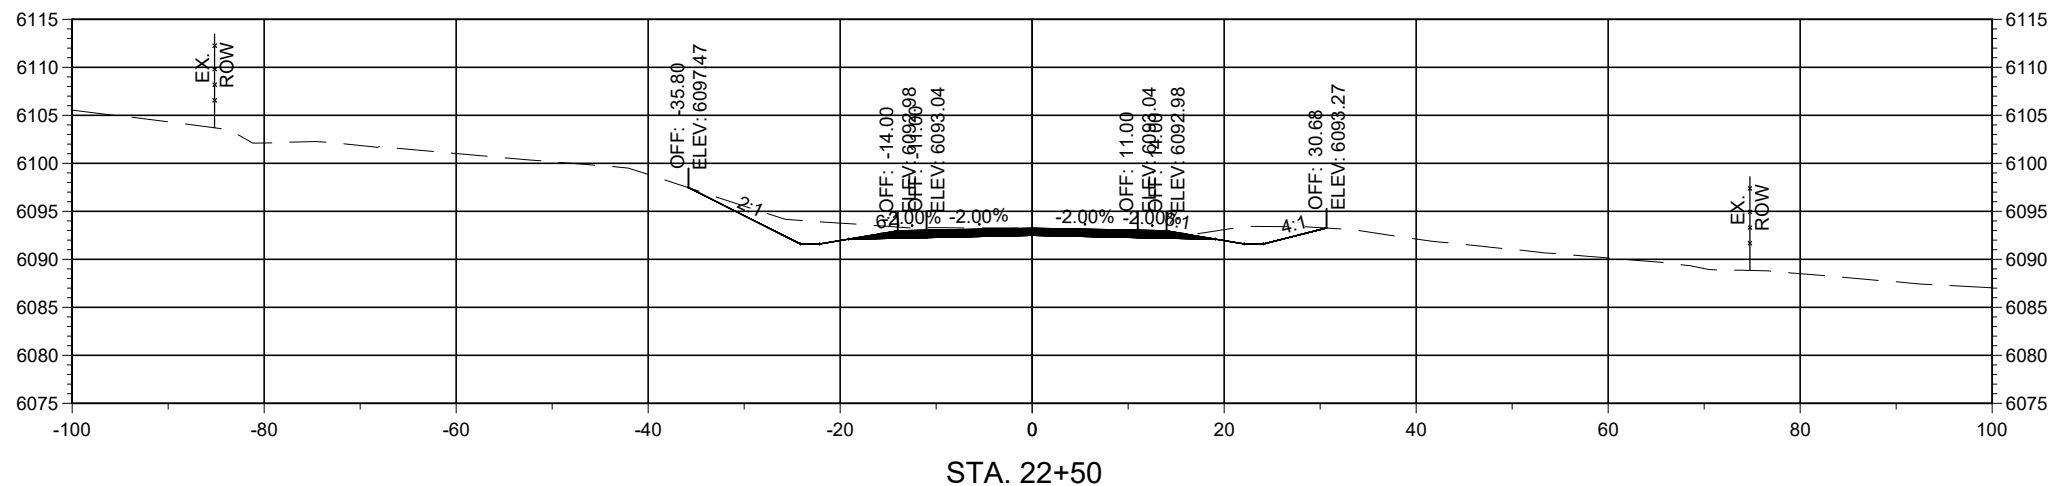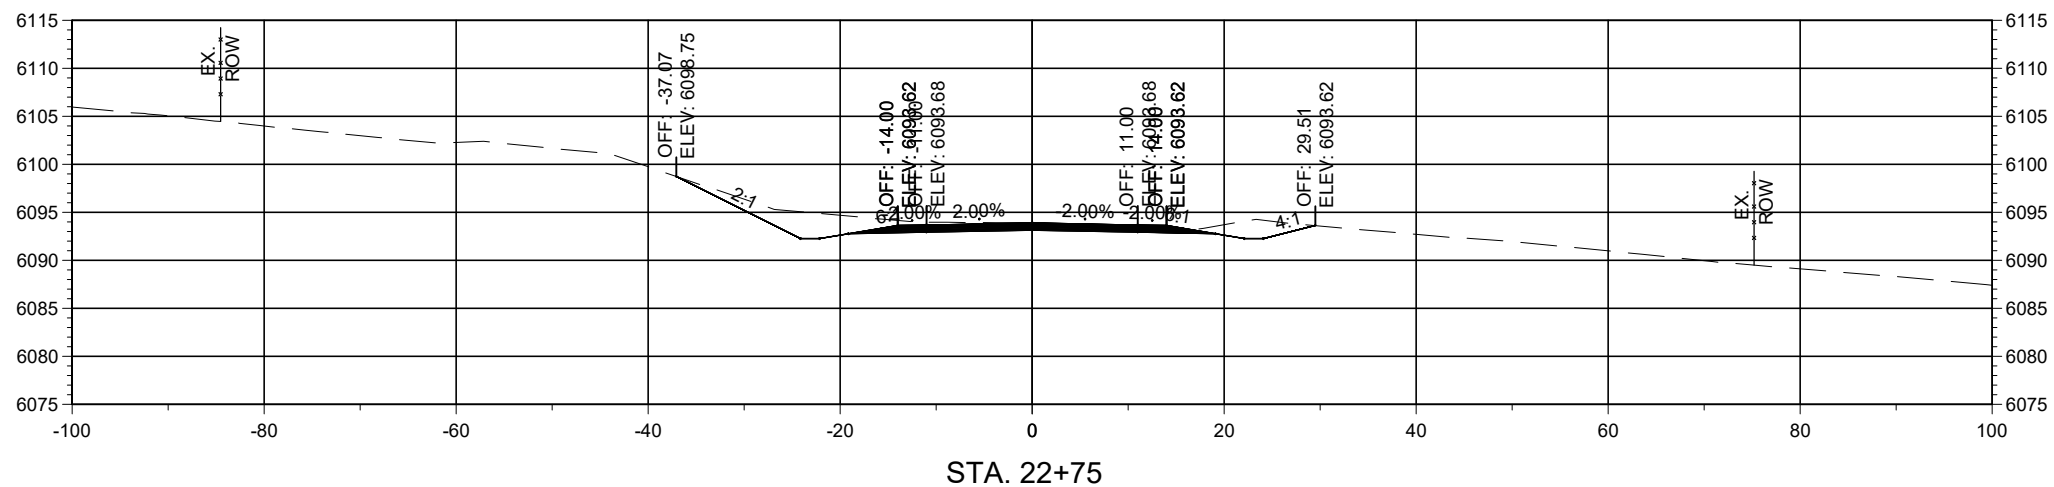

Horizontal Scale: 1"=20'

Vertical Scale: 1"=5'


PCN: B-22-06

TRUCK BYPASS - XSEC




Alignment: 7328699_TRUCKBYPASS

NOTICE OF EXTENDED PAYMENT PROVISION
THIS CONTRACT ALLOWS THE OWNER TO MAKE PAYMENT WITHIN 45 DAYS AFTER SUBMISSION OF AN UNDISPUTED REQUEST FOR PAYMENT.

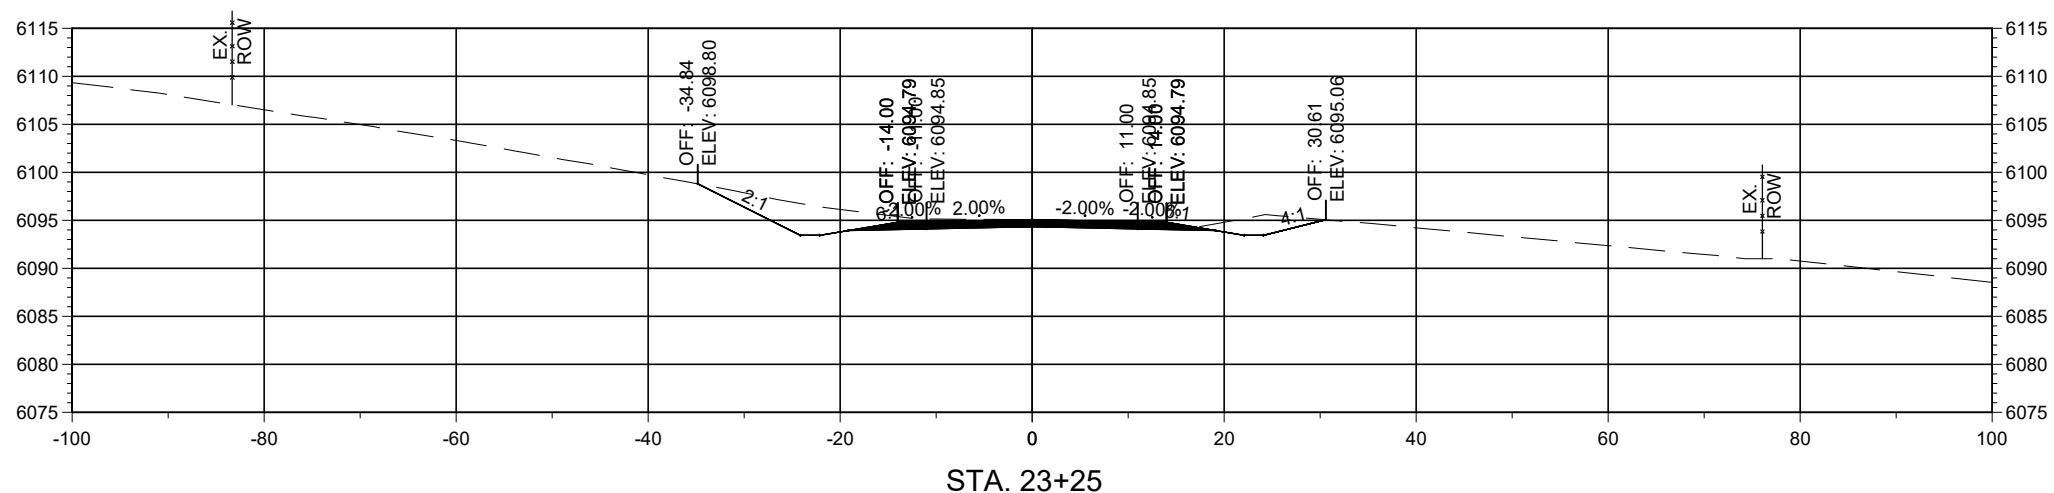

STA. 23+25

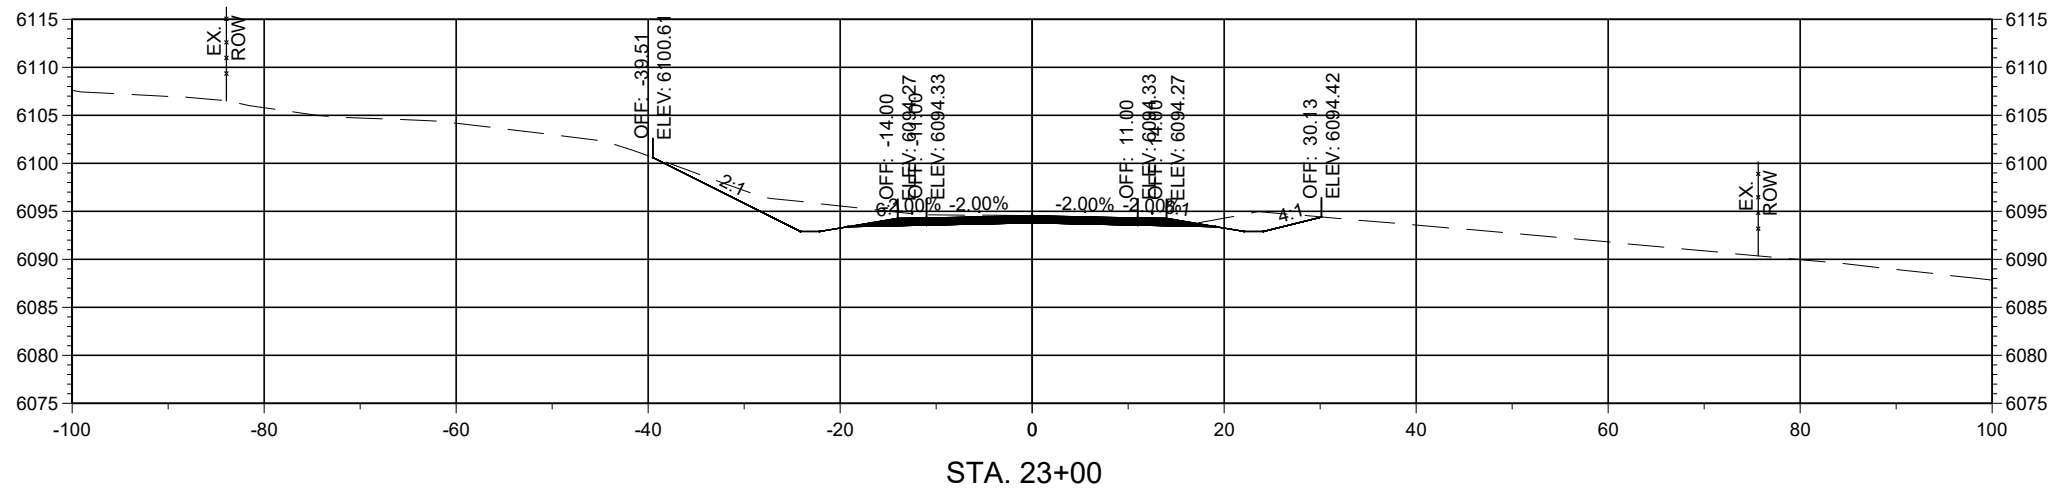

STA. 23+00

Horizontal Scale: 1"=20'

Vertical Scale: 1"=5'



PCN: B-22-06

TRUCK BYPASS - XSEC



Alignment: 7328699_TRUCKBYPASS

NOTICE OF EXTENDED PAYMENT PROVISION
THIS CONTRACT ALLOWS THE OWNER TO MAKE PAYMENT WITHIN 45 DAYS AFTER SUBMISSION OF AN UNDISPUTED REQUEST FOR PAYMENT.

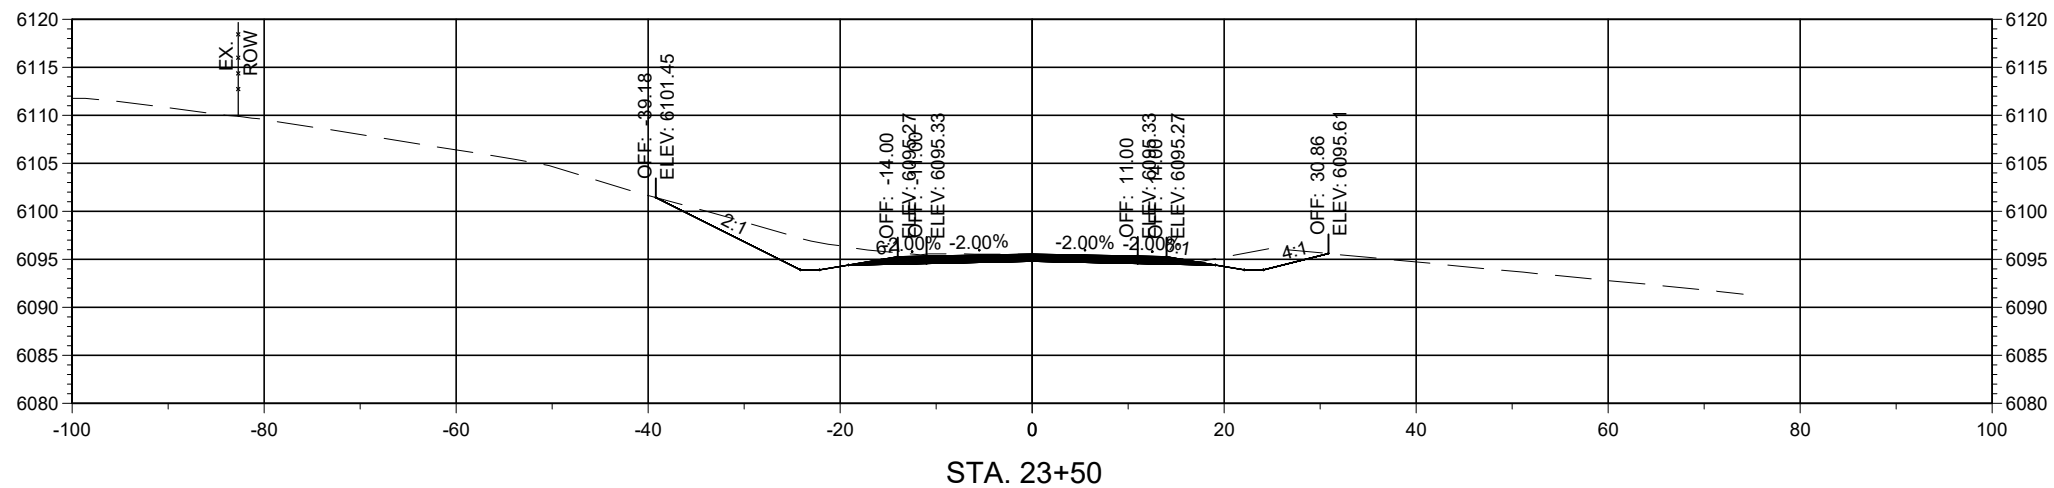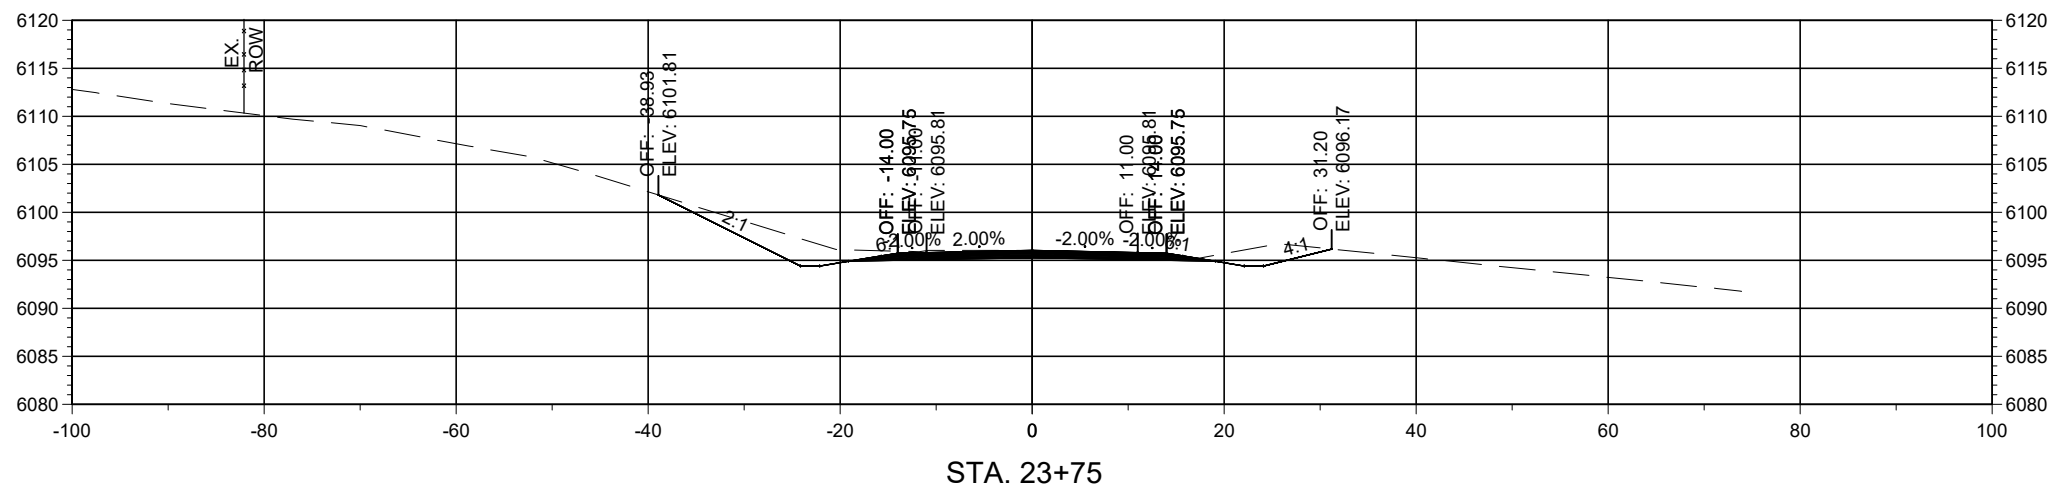

Horizontal Scale: 1"=20'

Vertical Scale: 1"=5'




PCN: B-22-06

TRUCK BYPASS - XSEC



Alignment: 7328699_TRUCKBYPASS

NOTICE OF EXTENDED PAYMENT PROVISION
THIS CONTRACT ALLOWS THE OWNER TO MAKE PAYMENT WITHIN 45 DAYS AFTER SUBMISSION OF AN UNDISPUTED REQUEST FOR PAYMENT.

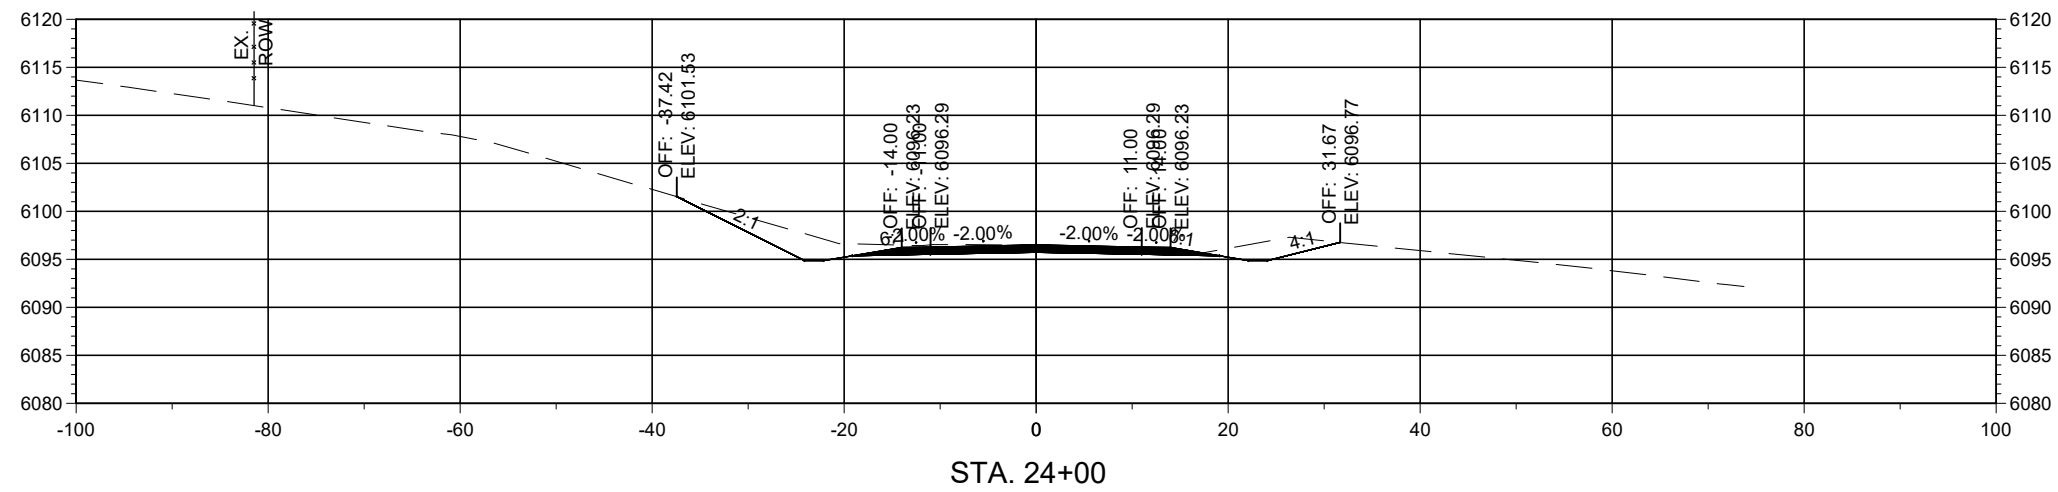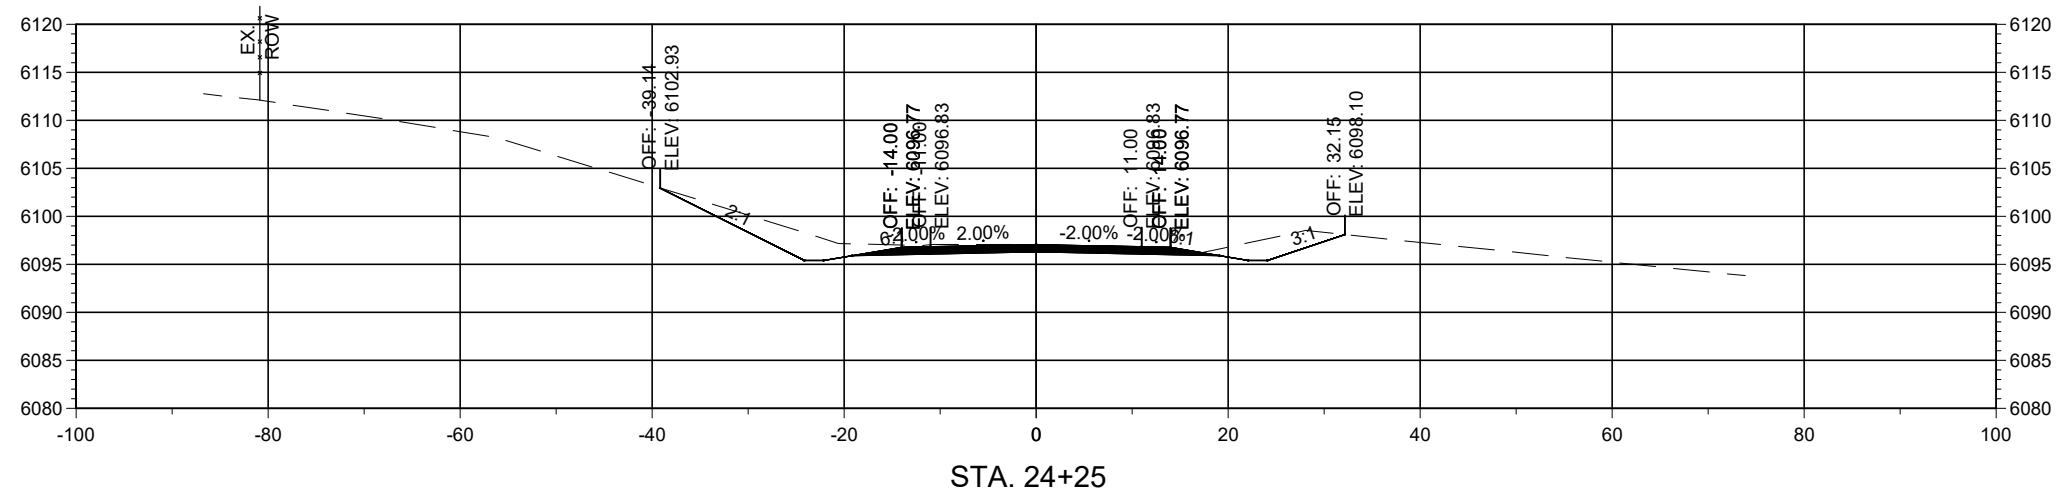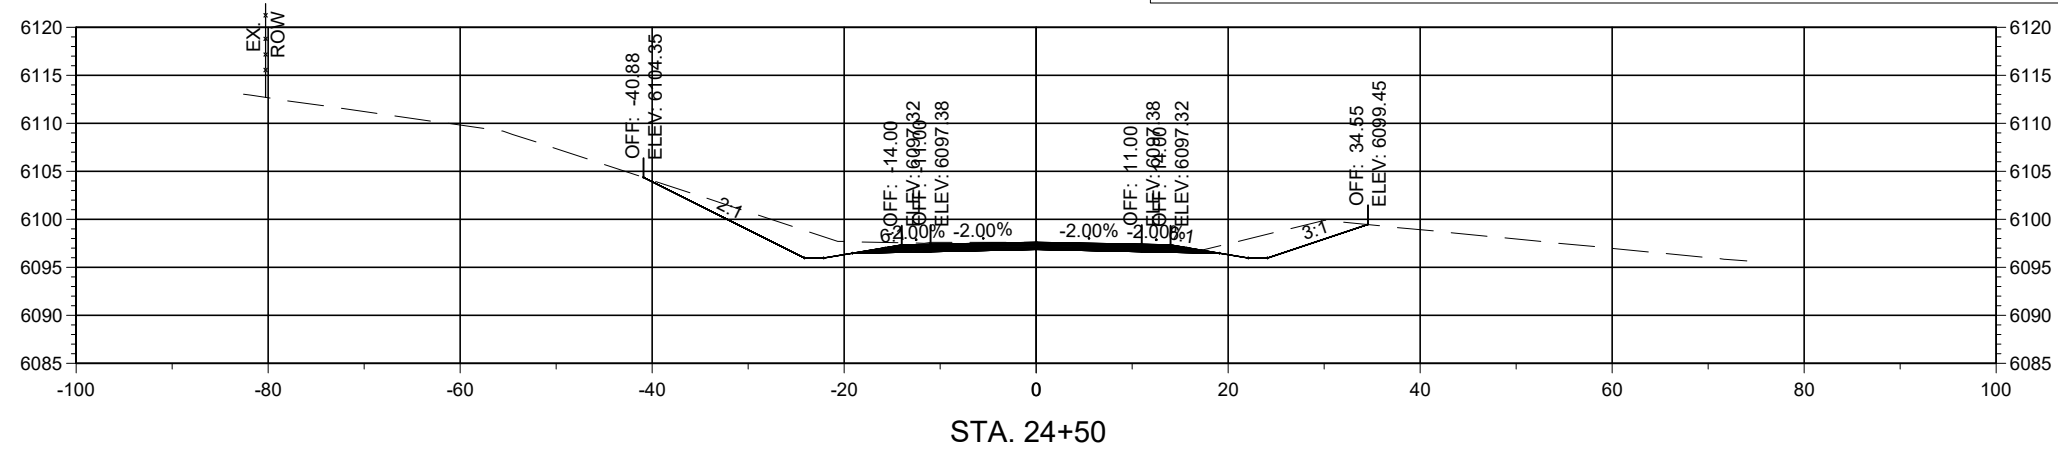

Horizontal Scale: 1"=20'

Vertical Scale: 1"=5'




PCN: B-22-06

TRUCK BYPASS - XSEC



Alignment: 7328699_TRUCKBYPASS

NOTICE OF EXTENDED PAYMENT PROVISION
THIS CONTRACT ALLOWS THE OWNER TO MAKE PAYMENT WITHIN 45 DAYS AFTER SUBMISSION OF AN UNDISPUTED REQUEST FOR PAYMENT.

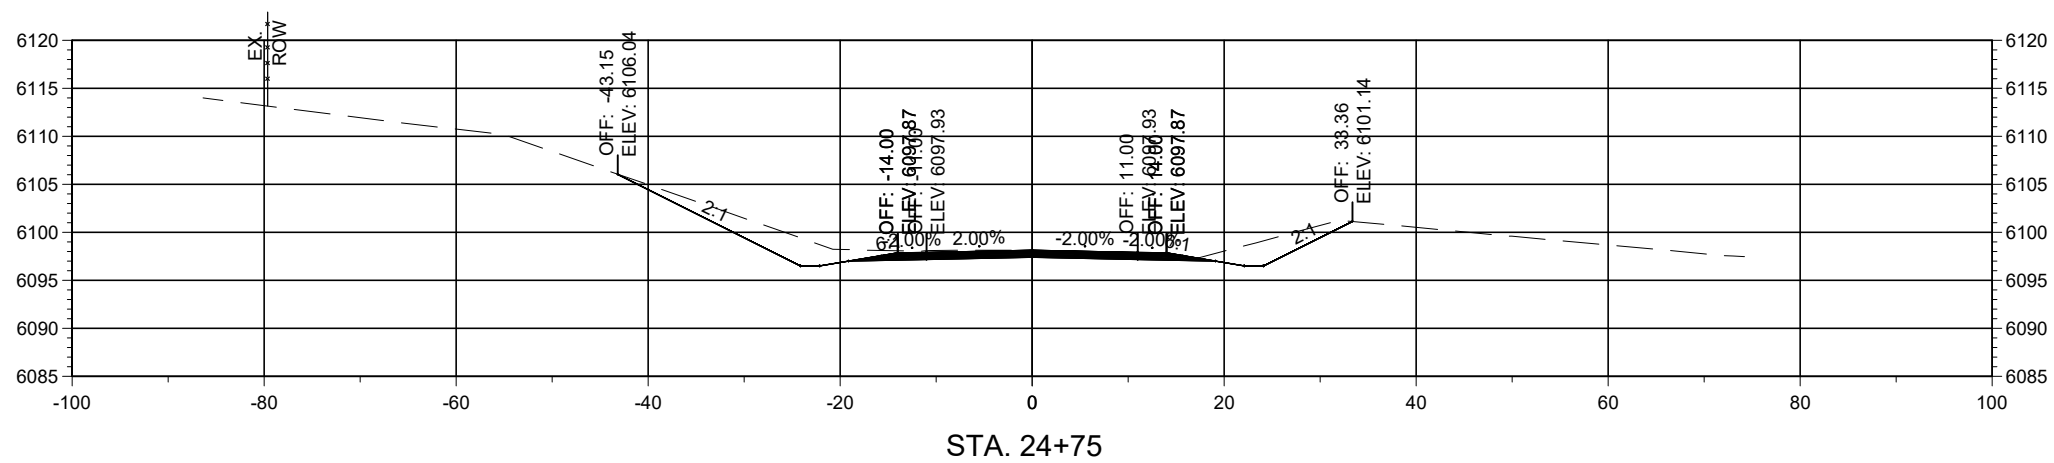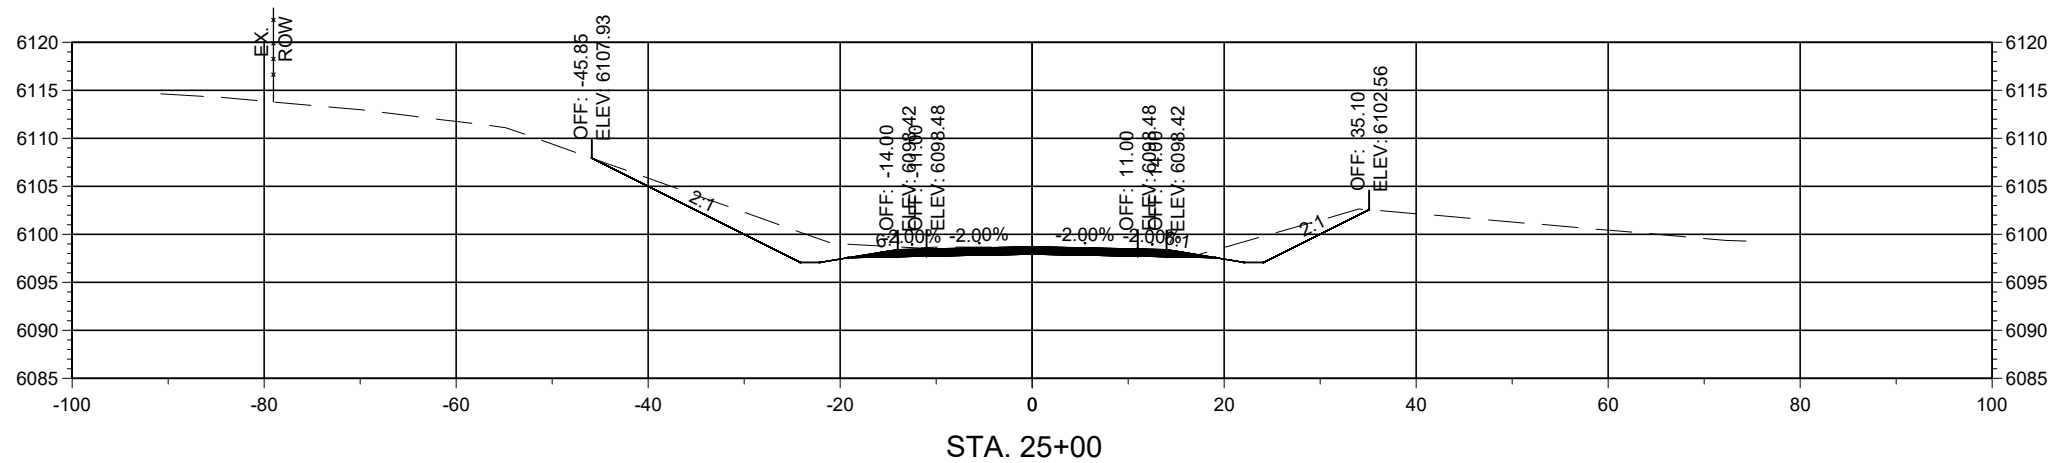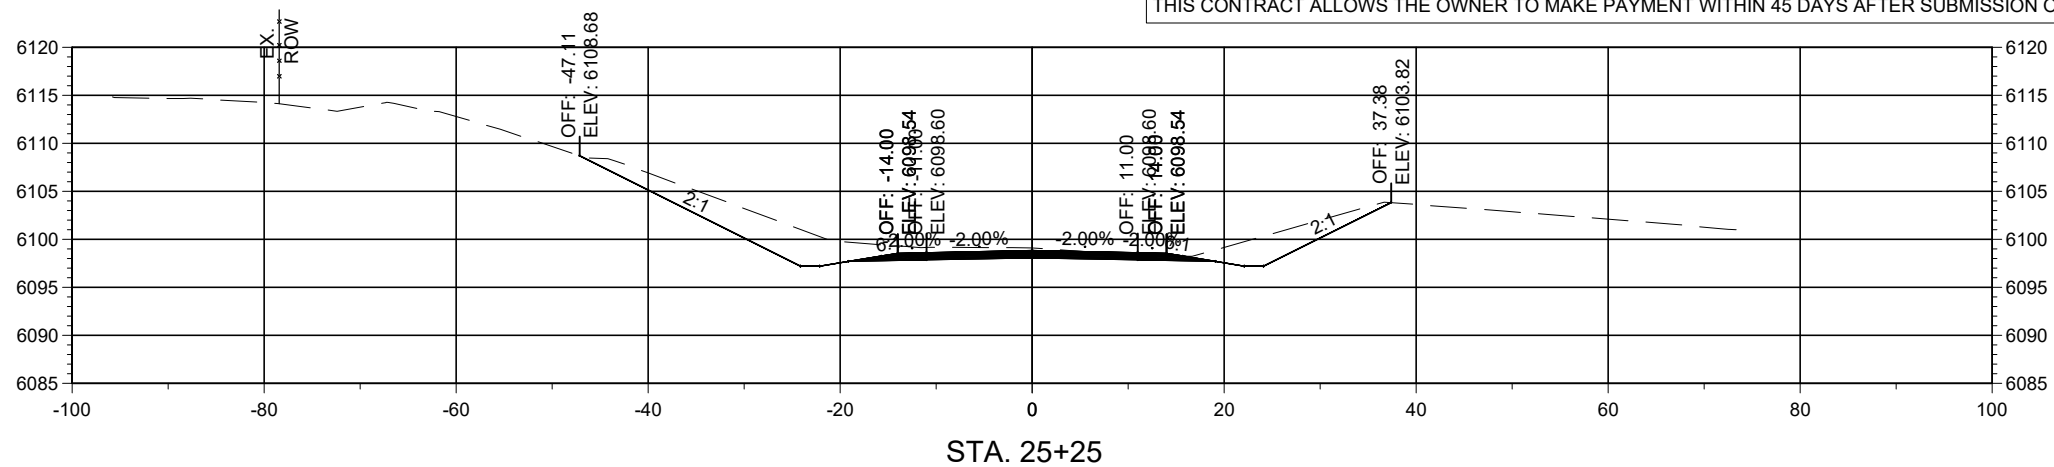

Horizontal Scale: 1"=20'

Vertical Scale: 1"=5'




PCN: B-22-06

TRUCK BYPASS - XSEC



Alignment: 7328699_TRUCKBYPASS

NOTICE OF EXTENDED PAYMENT PROVISION
THIS CONTRACT ALLOWS THE OWNER TO MAKE PAYMENT WITHIN 45 DAYS AFTER SUBMISSION OF AN UNDISPUTED REQUEST FOR PAYMENT.

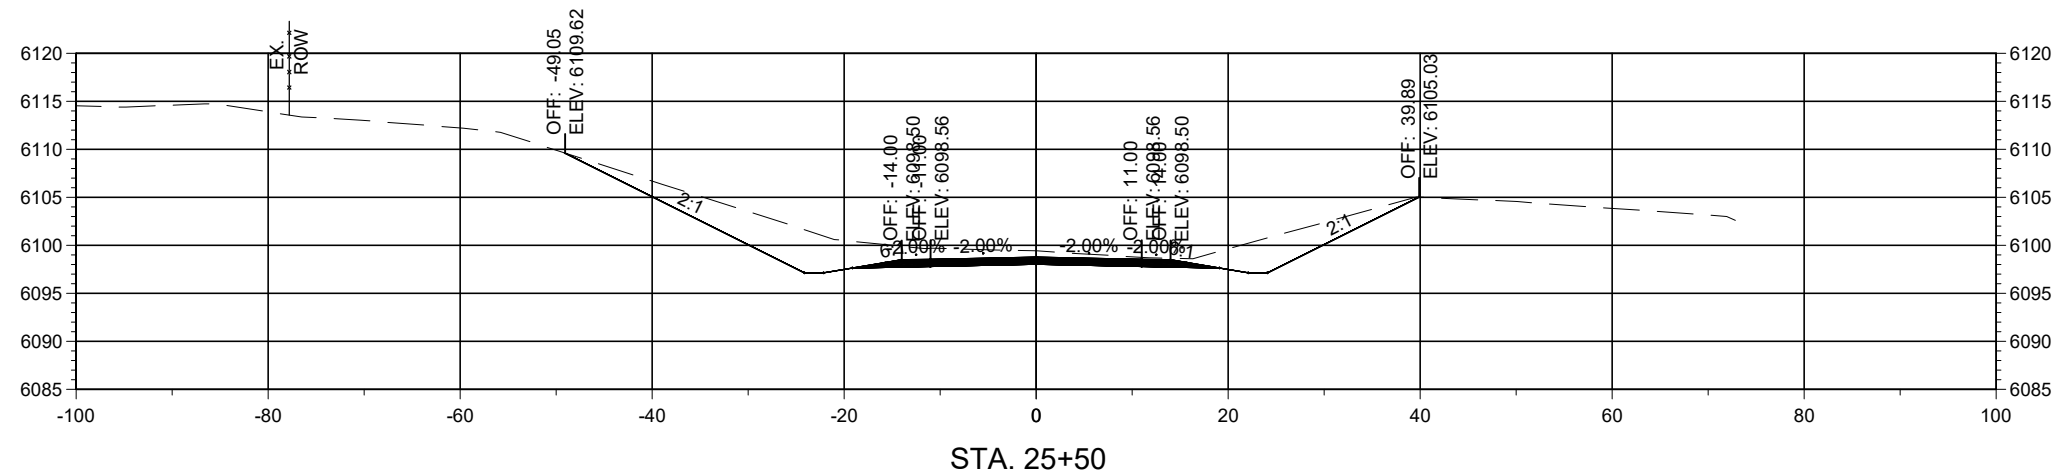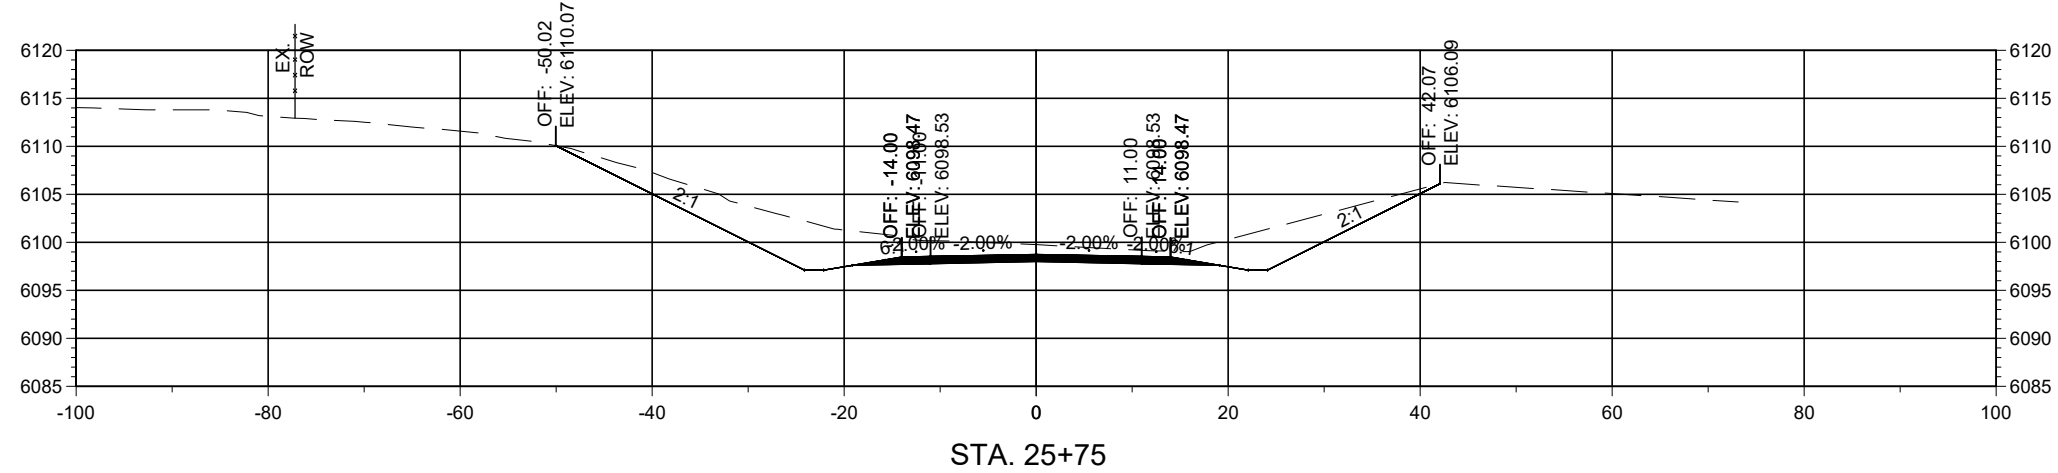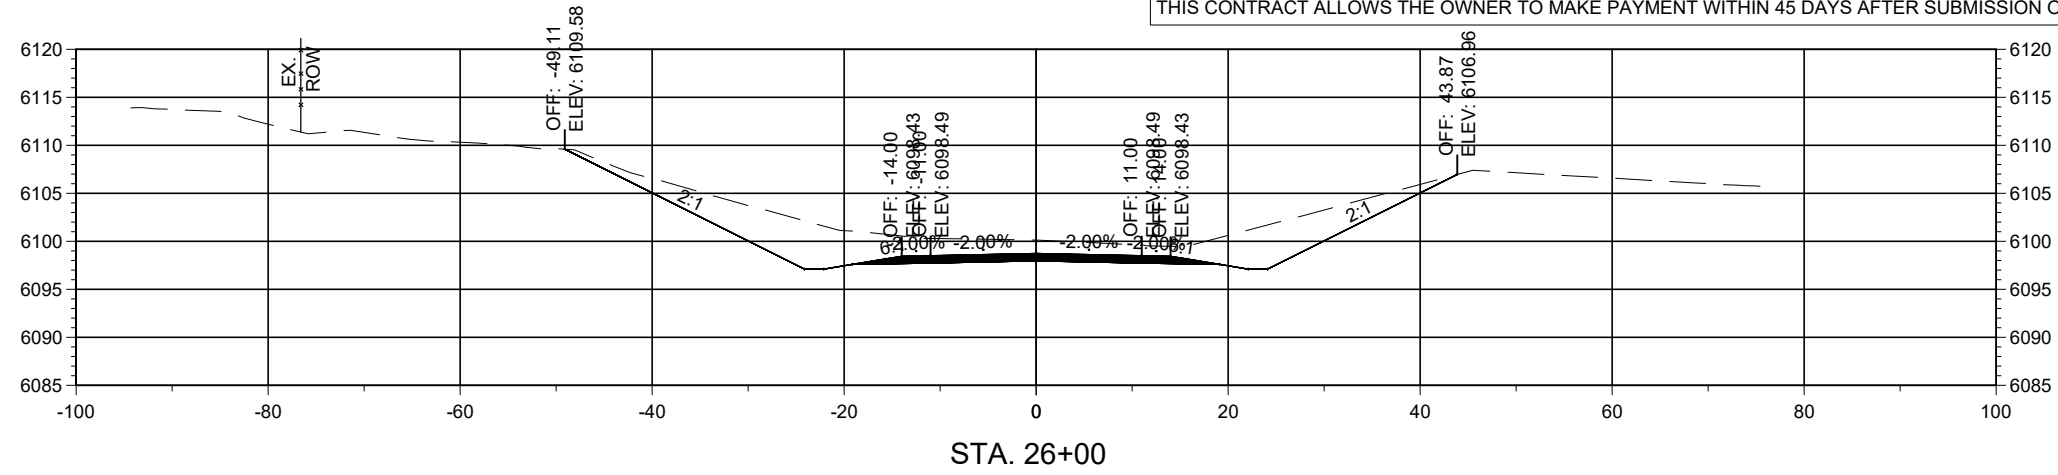

Horizontal Scale: 1"=20'

Vertical Scale: 1"=5'




PCN: B-22-06

TRUCK BYPASS - XSEC



Alignment: 7328699_TRUCKBYPASS

NOTICE OF EXTENDED PAYMENT PROVISION
THIS CONTRACT ALLOWS THE OWNER TO MAKE PAYMENT WITHIN 45 DAYS AFTER SUBMISSION OF AN UNDISPUTED REQUEST FOR PAYMENT.

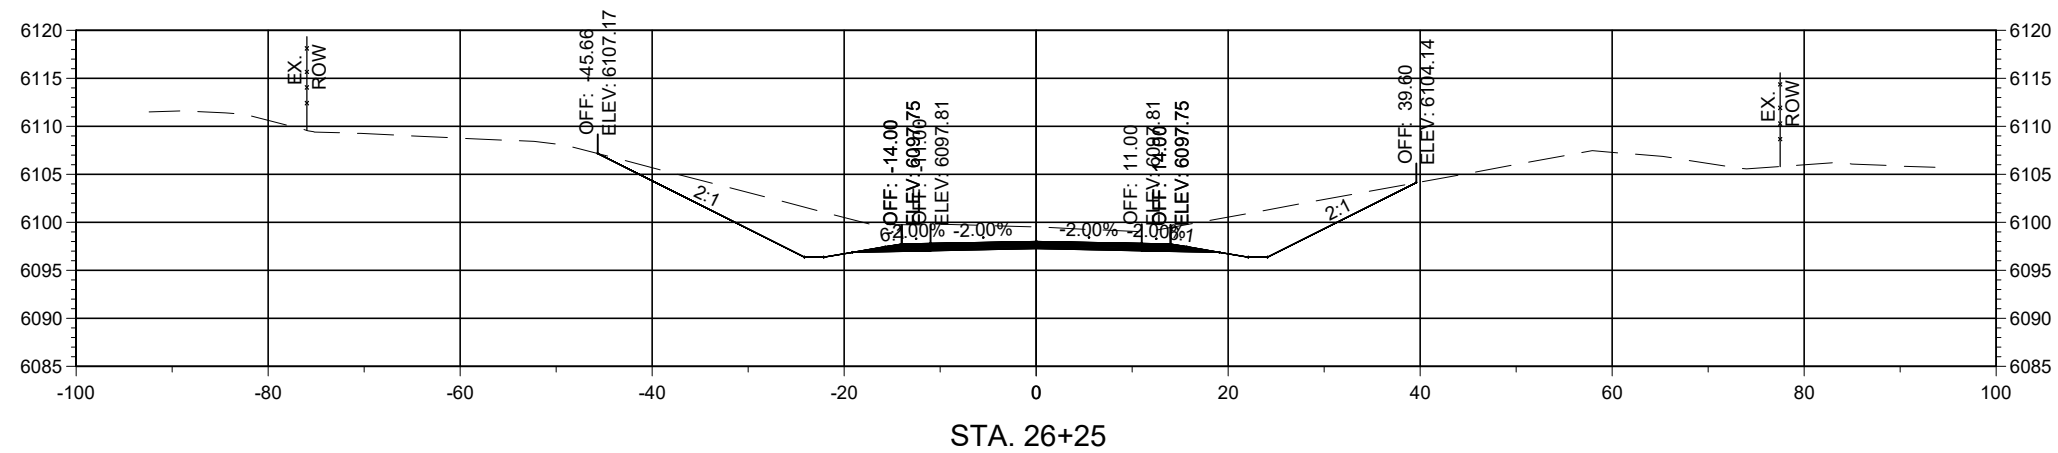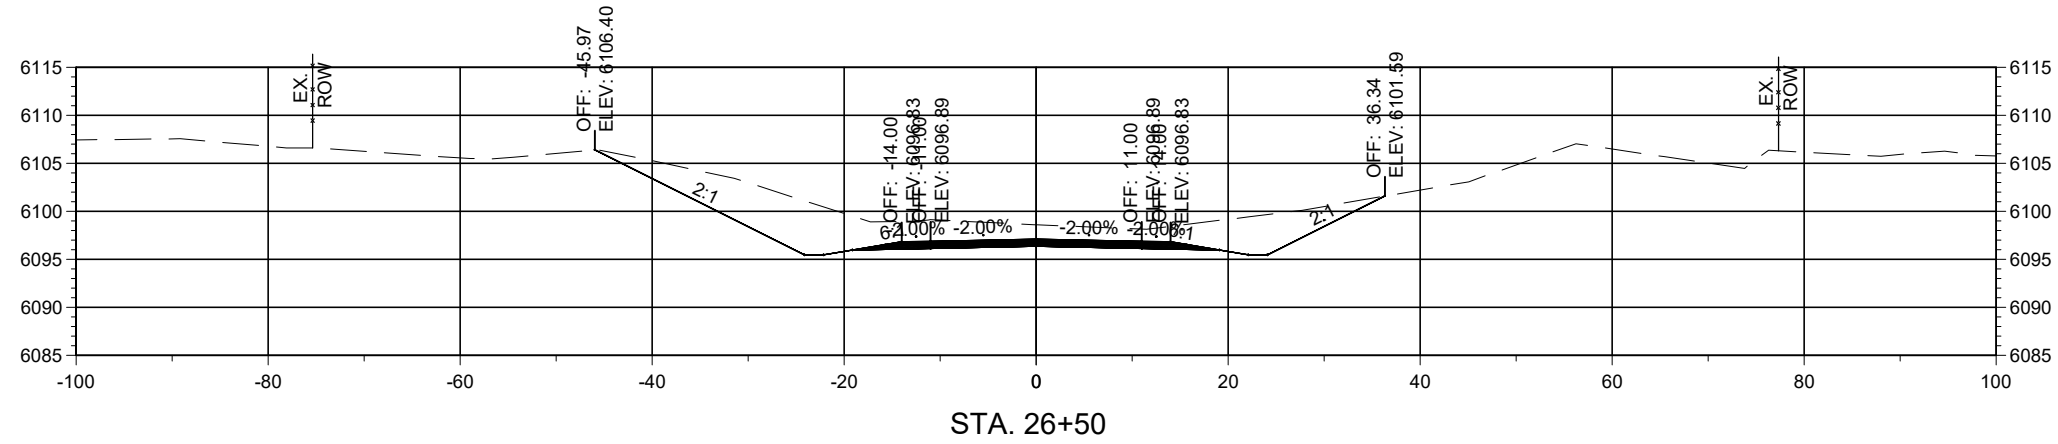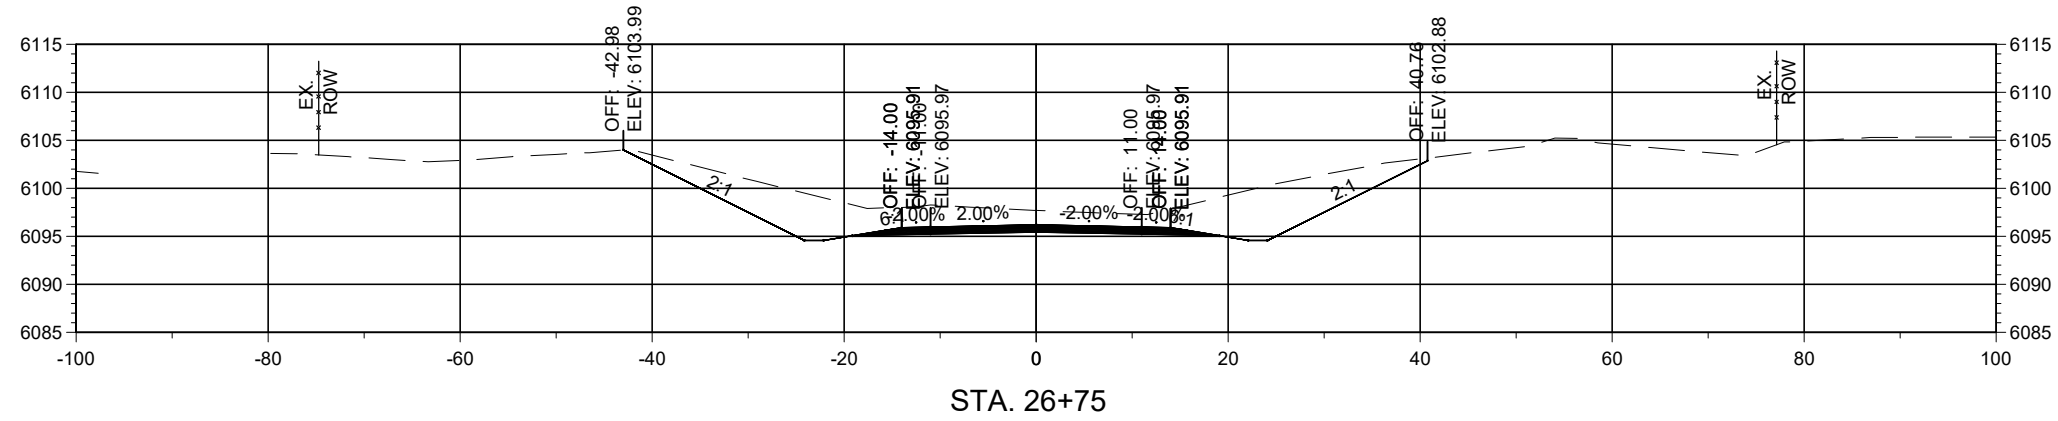

Horizontal Scale: 1"=20'

Vertical Scale: 1"=5'




PCN: B-22-06

TRUCK BYPASS - XSEC



Alignment: 7328699_TRUCKBYPASS

NOTICE OF EXTENDED PAYMENT PROVISION
THIS CONTRACT ALLOWS THE OWNER TO MAKE PAYMENT WITHIN 45 DAYS AFTER SUBMISSION OF AN UNDISPUTED REQUEST FOR PAYMENT.

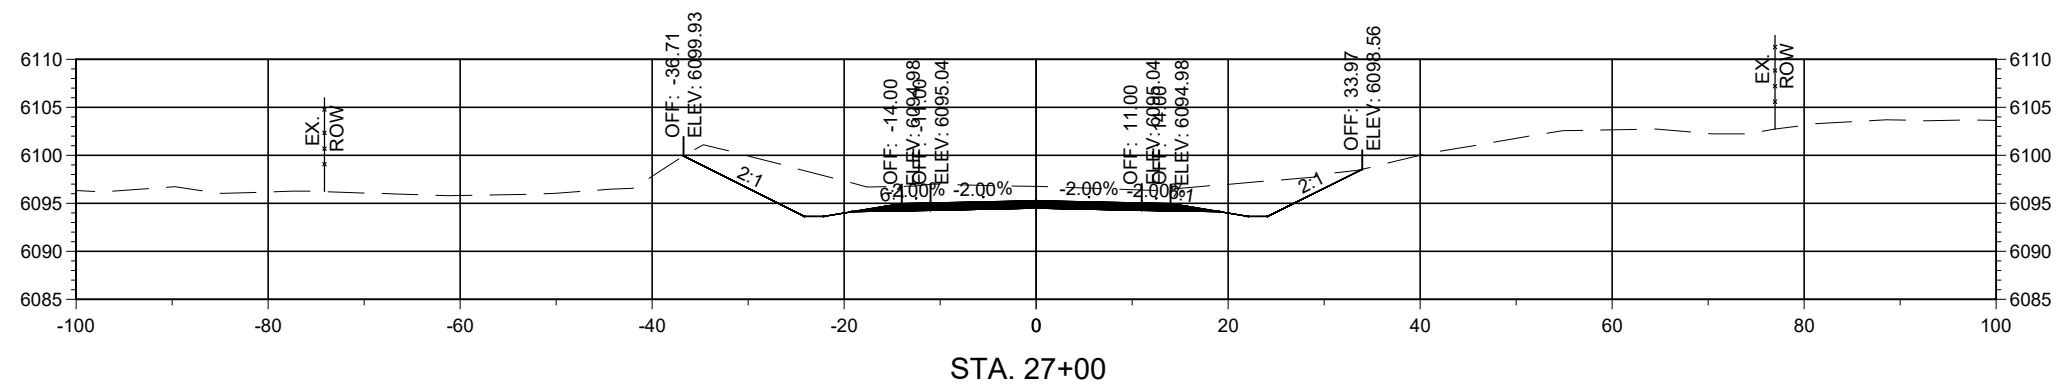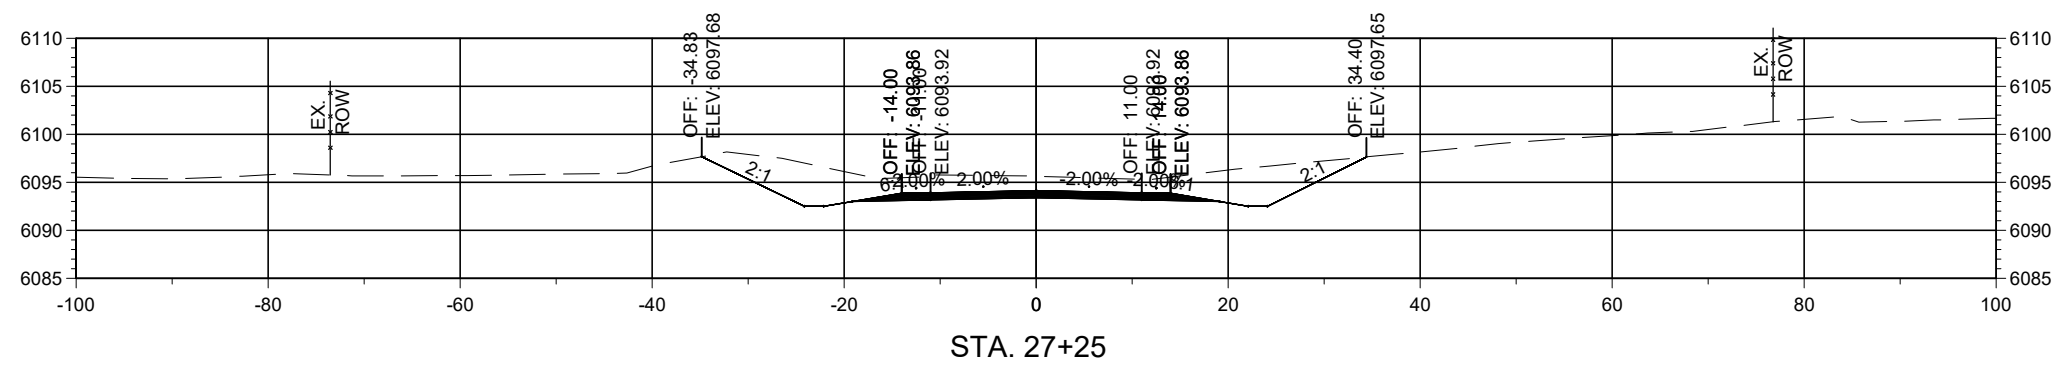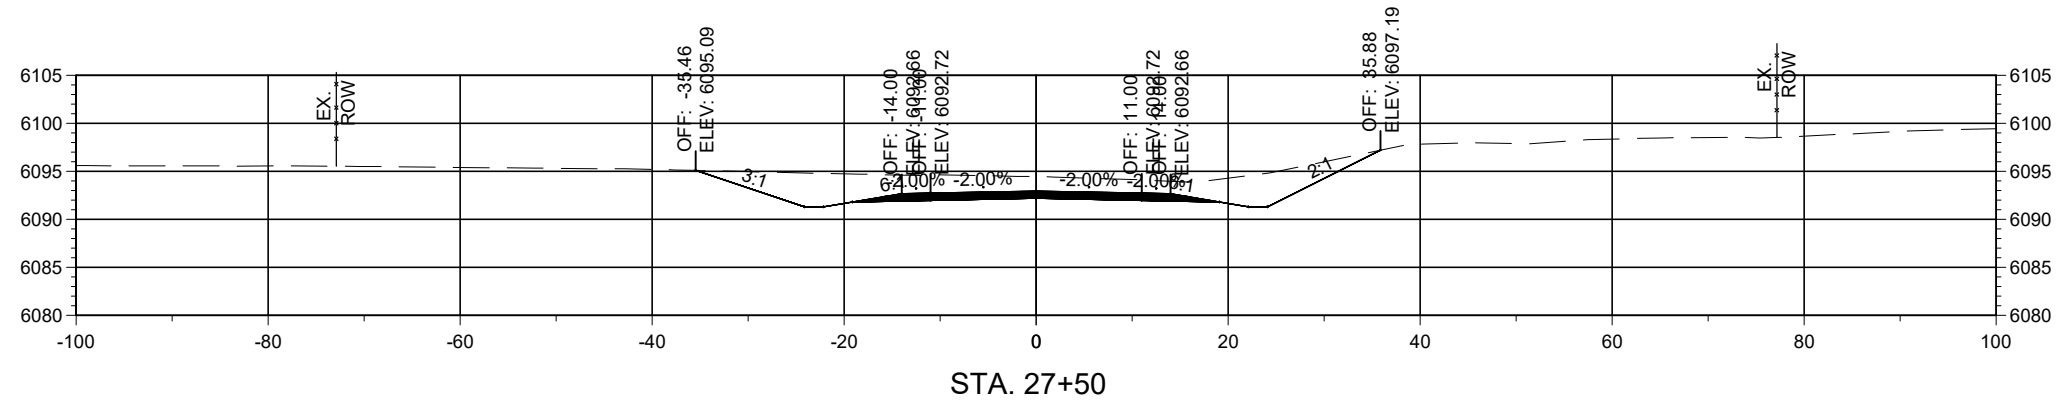

Horizontal Scale: 1"=20'

Vertical Scale: 1"=5'




PCN: B-22-06

TRUCK BYPASS - XSEC



Alignment: 7328699_TRUCKBYPASS

NOTICE OF EXTENDED PAYMENT PROVISION
THIS CONTRACT ALLOWS THE OWNER TO MAKE PAYMENT WITHIN 45 DAYS AFTER SUBMISSION OF AN UNDISPUTED REQUEST FOR PAYMENT.

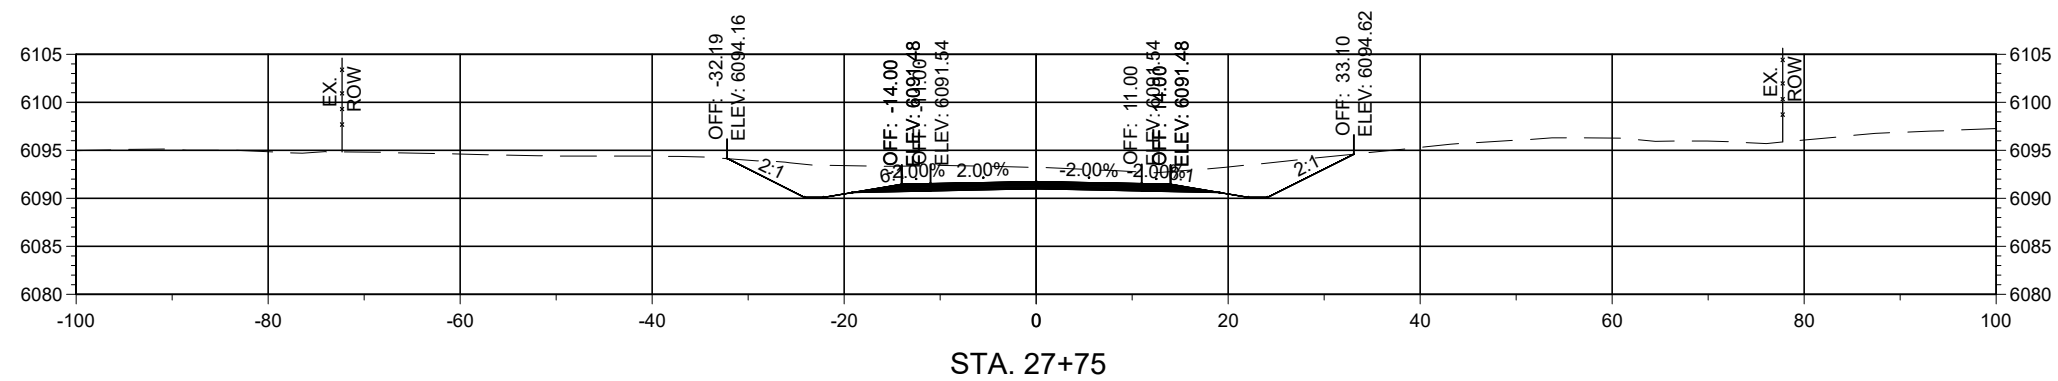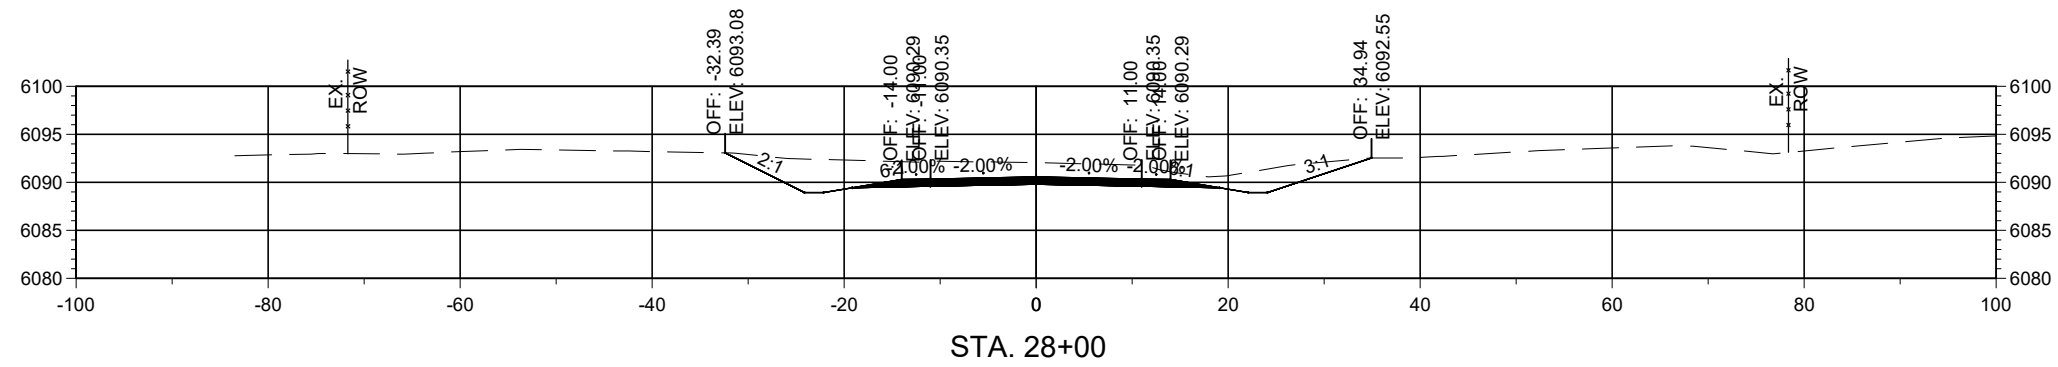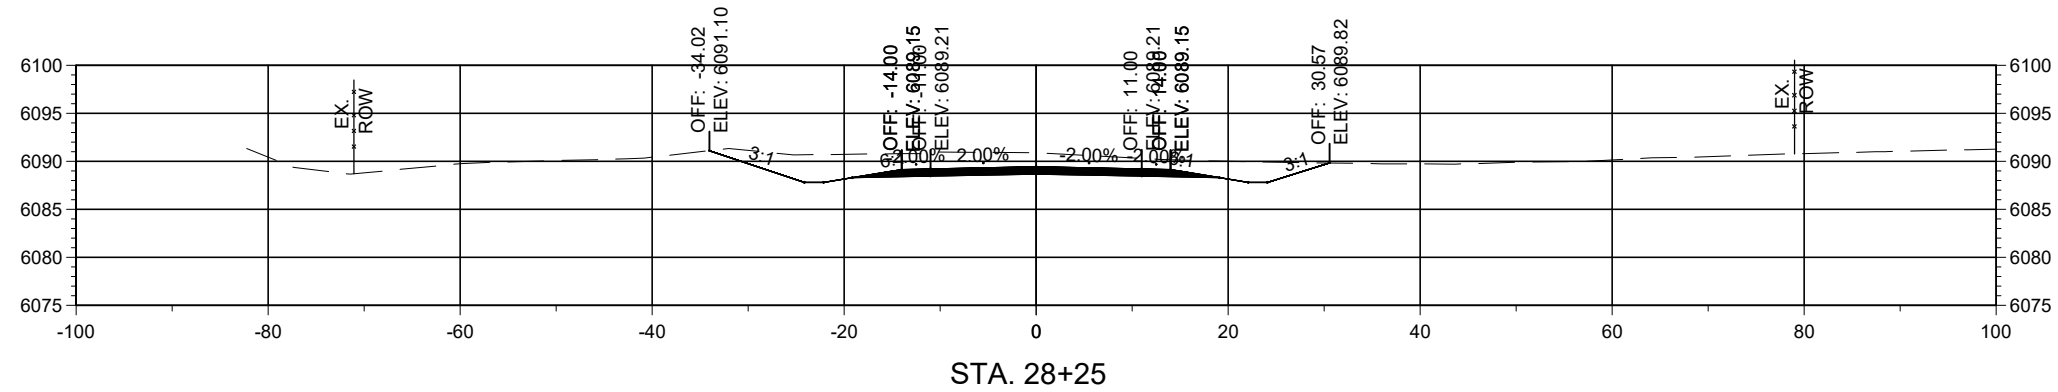

Horizontal Scale: 1"=20'

Vertical Scale: 1"=5'




PCN: B-22-06

TRUCK BYPASS - XSEC



Alignment: 7328699_TRUCKBYPASS

NOTICE OF EXTENDED PAYMENT PROVISION
THIS CONTRACT ALLOWS THE OWNER TO MAKE PAYMENT WITHIN 45 DAYS AFTER SUBMISSION OF AN UNDISPUTED REQUEST FOR PAYMENT.

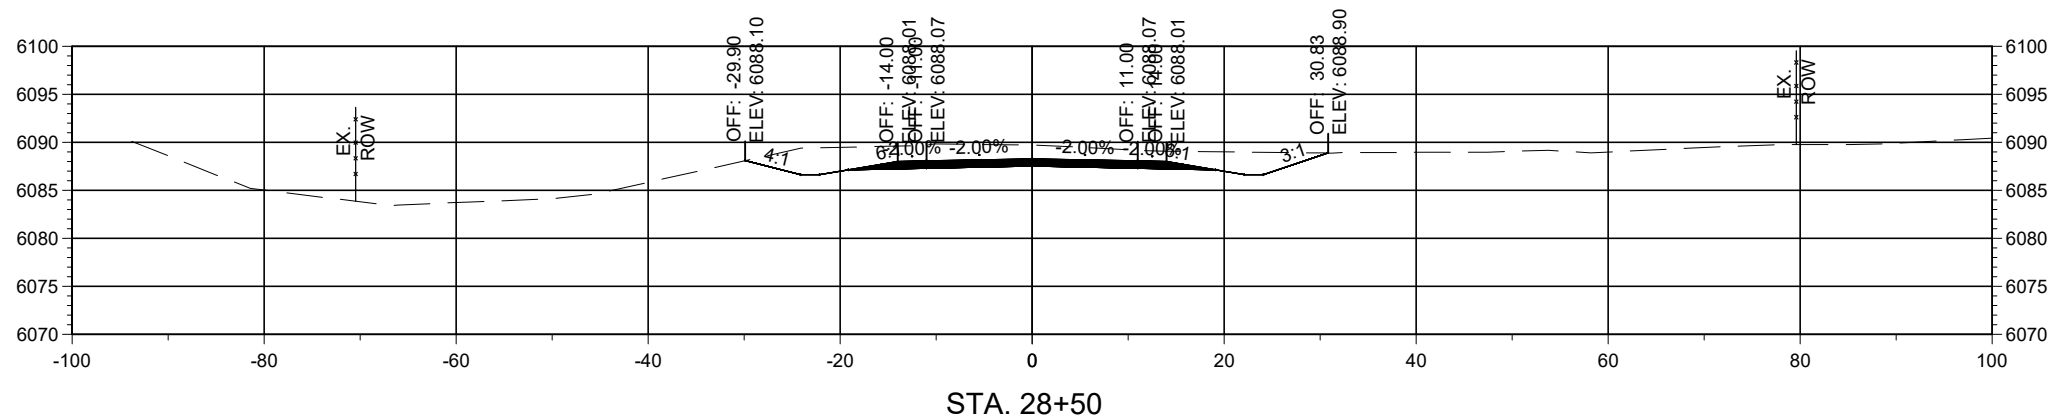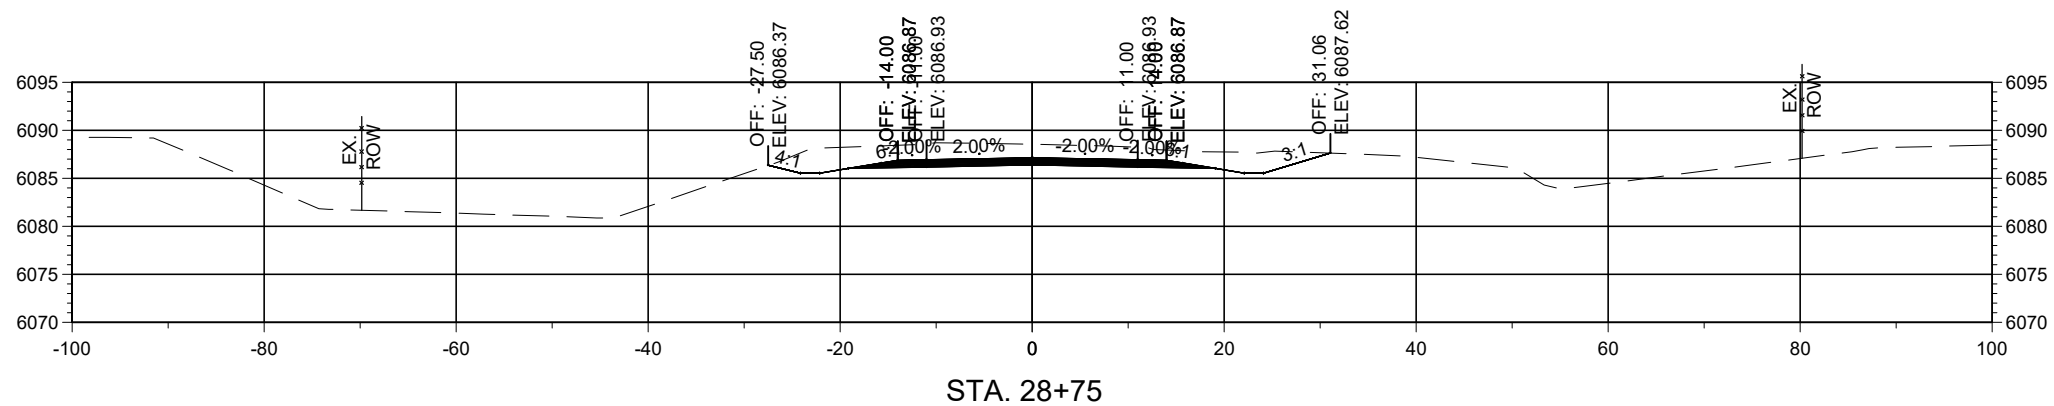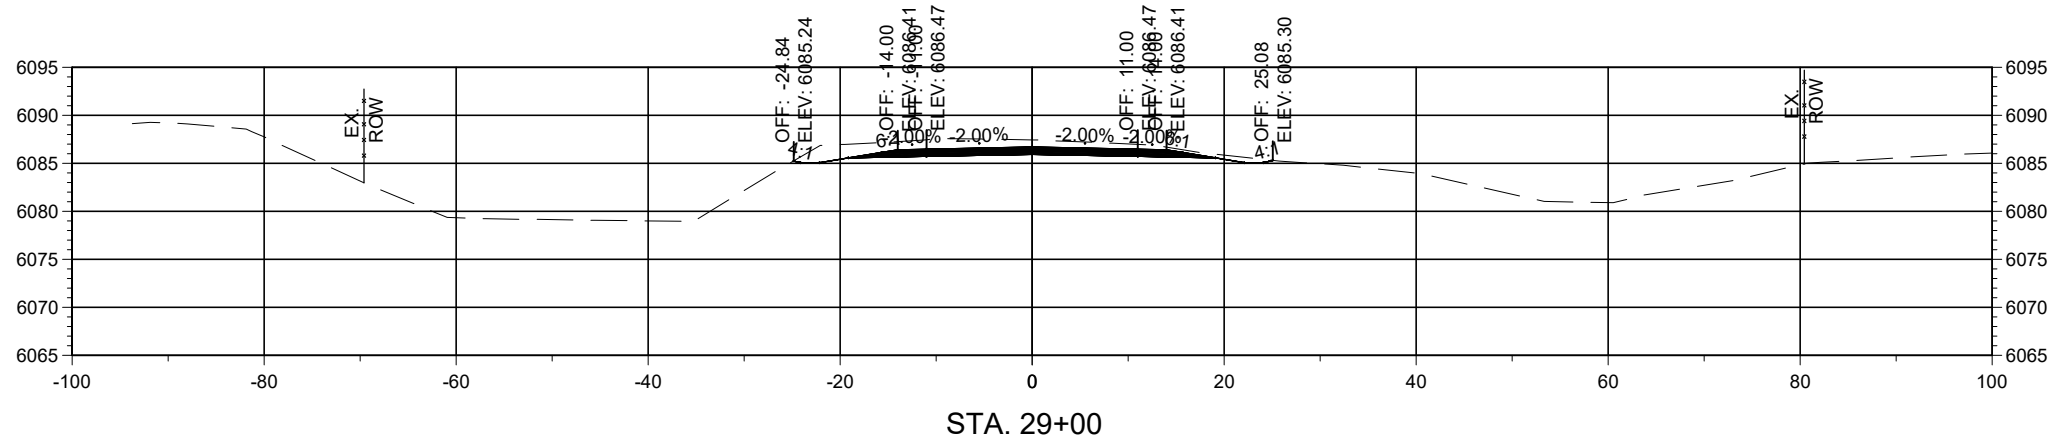

Horizontal Scale: 1"=20'

Vertical Scale: 1"=5'




PCN: B-22-06

TRUCK BYPASS - XSEC



Alignment: 7328699_TRUCKBYPASS

NOTICE OF EXTENDED PAYMENT PROVISION
THIS CONTRACT ALLOWS THE OWNER TO MAKE PAYMENT WITHIN 45 DAYS AFTER SUBMISSION OF AN UNDISPUTED REQUEST FOR PAYMENT.

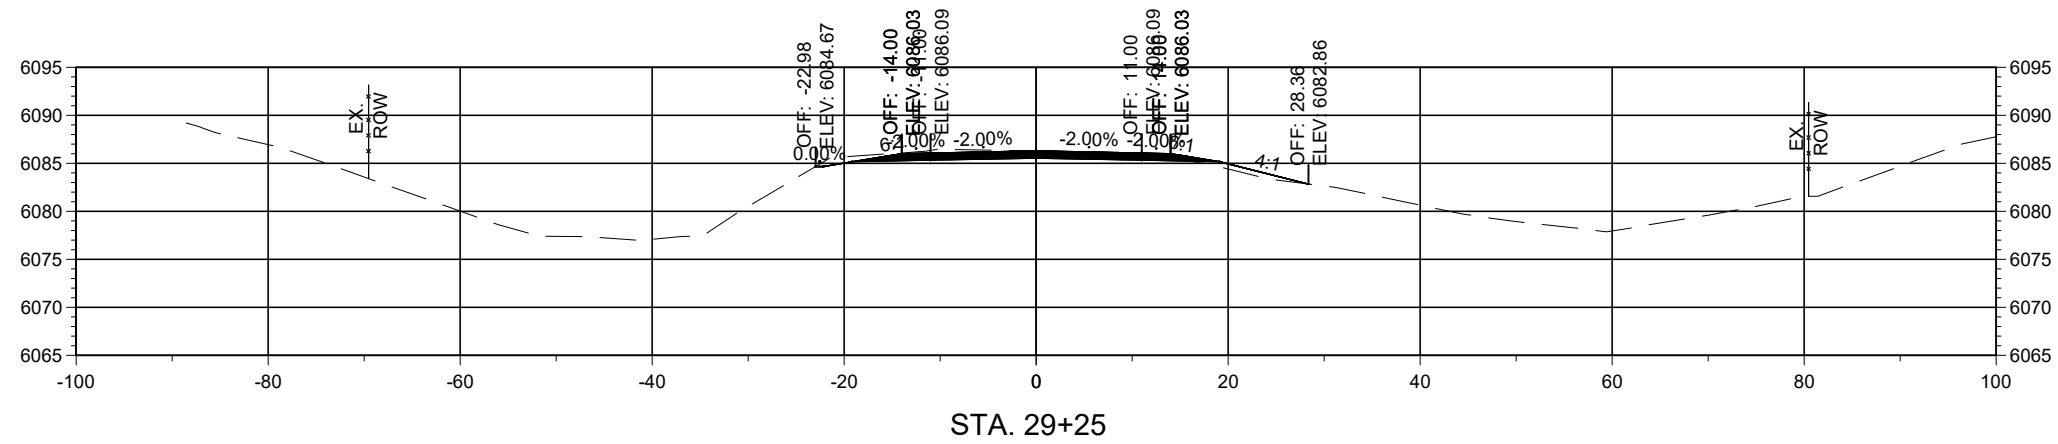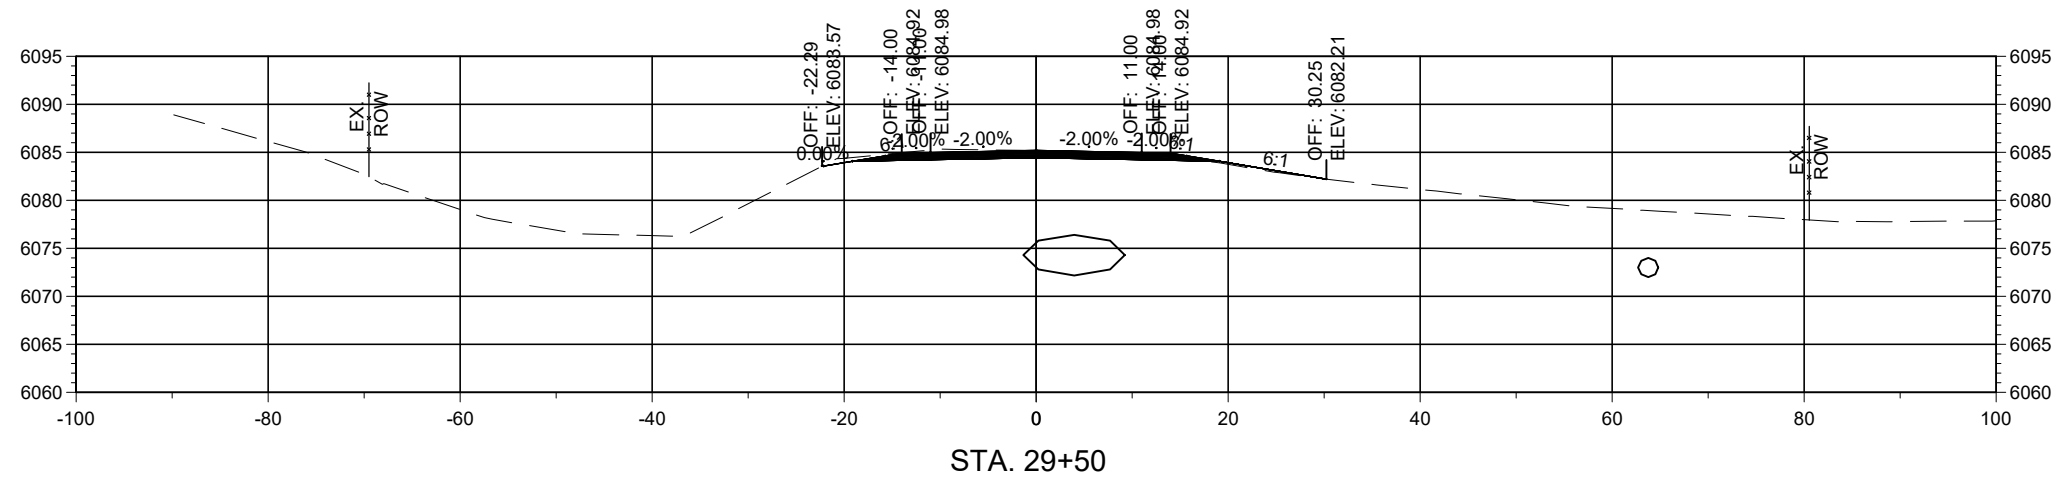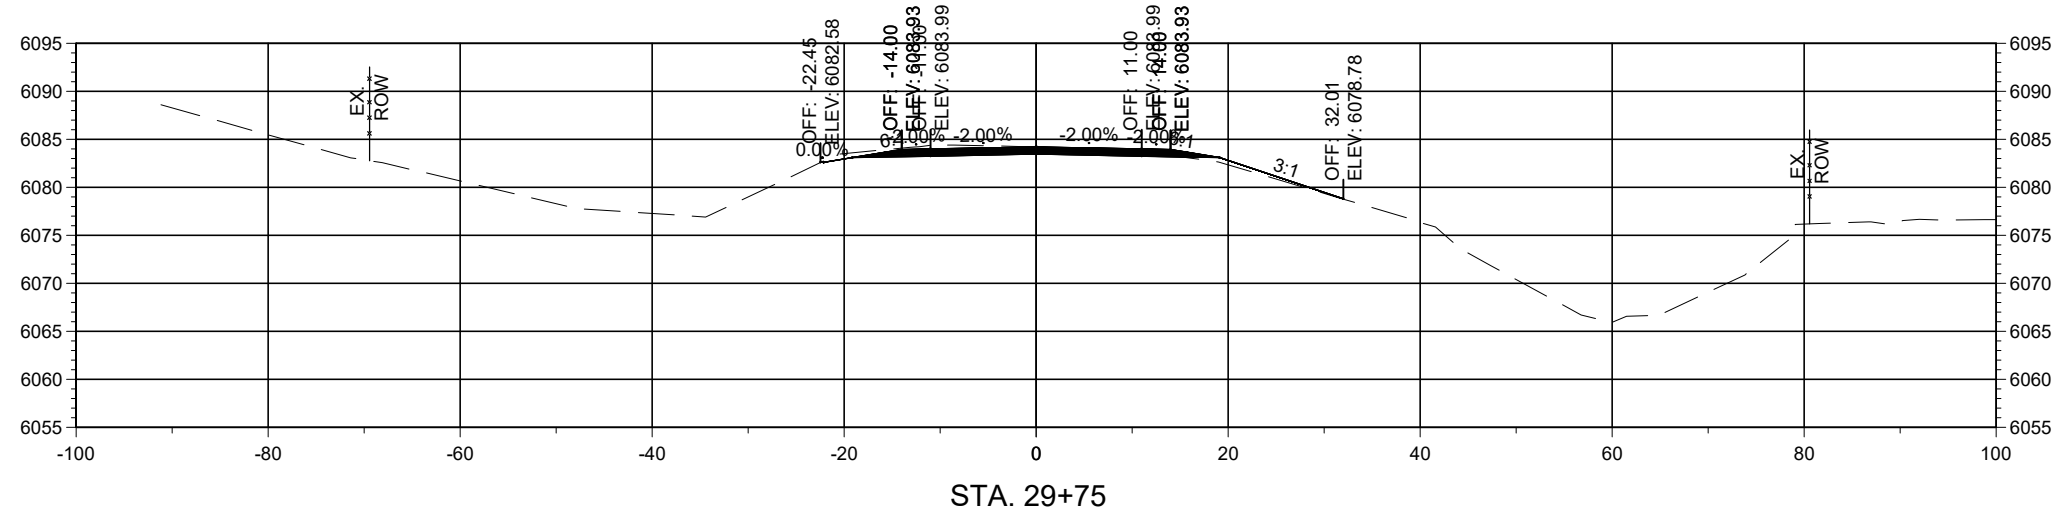

Horizontal Scale: 1"=20'

Vertical Scale: 1"=5'



PCN: B-22-06

TRUCK BYPASS - XSEC



Alignment: 7328699_TRUCKBYPASS

NOTICE OF EXTENDED PAYMENT PROVISION
THIS CONTRACT ALLOWS THE OWNER TO MAKE PAYMENT WITHIN 45 DAYS AFTER SUBMISSION OF AN UNDISPUTED REQUEST FOR PAYMENT.

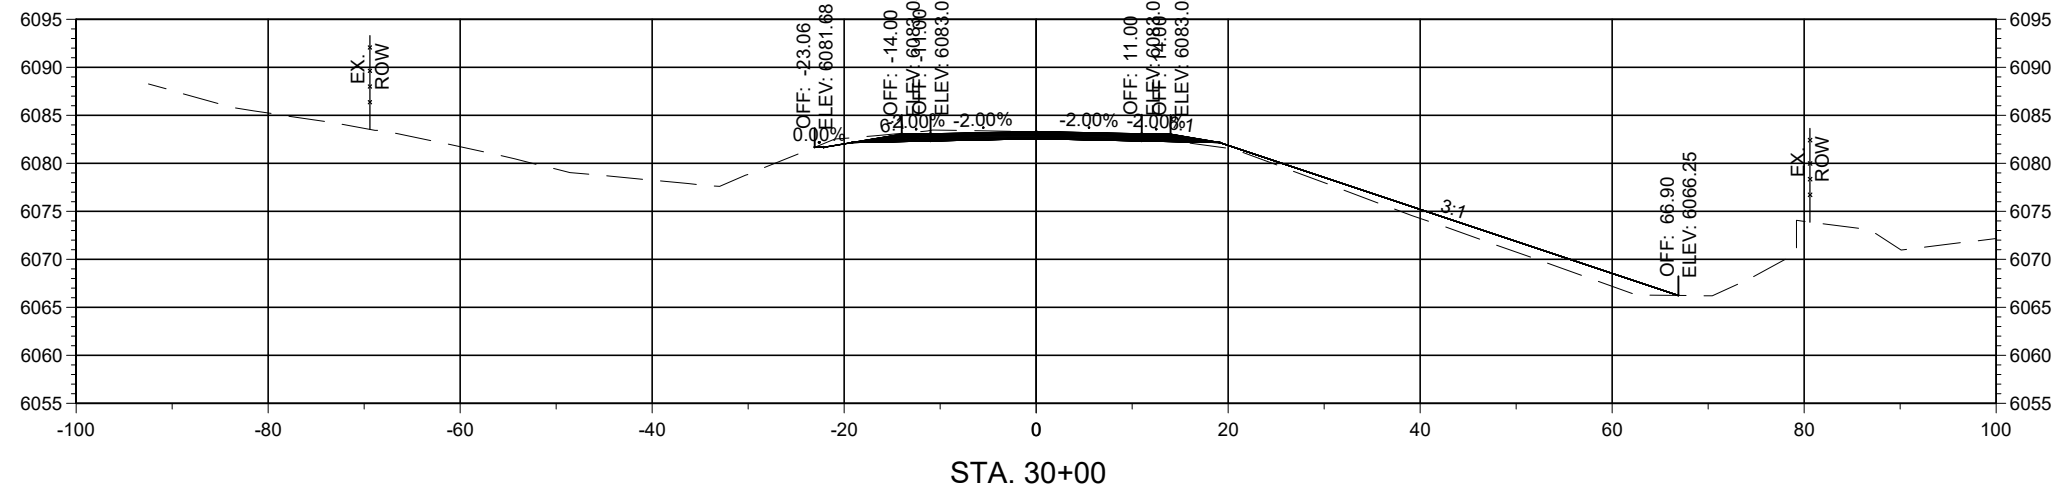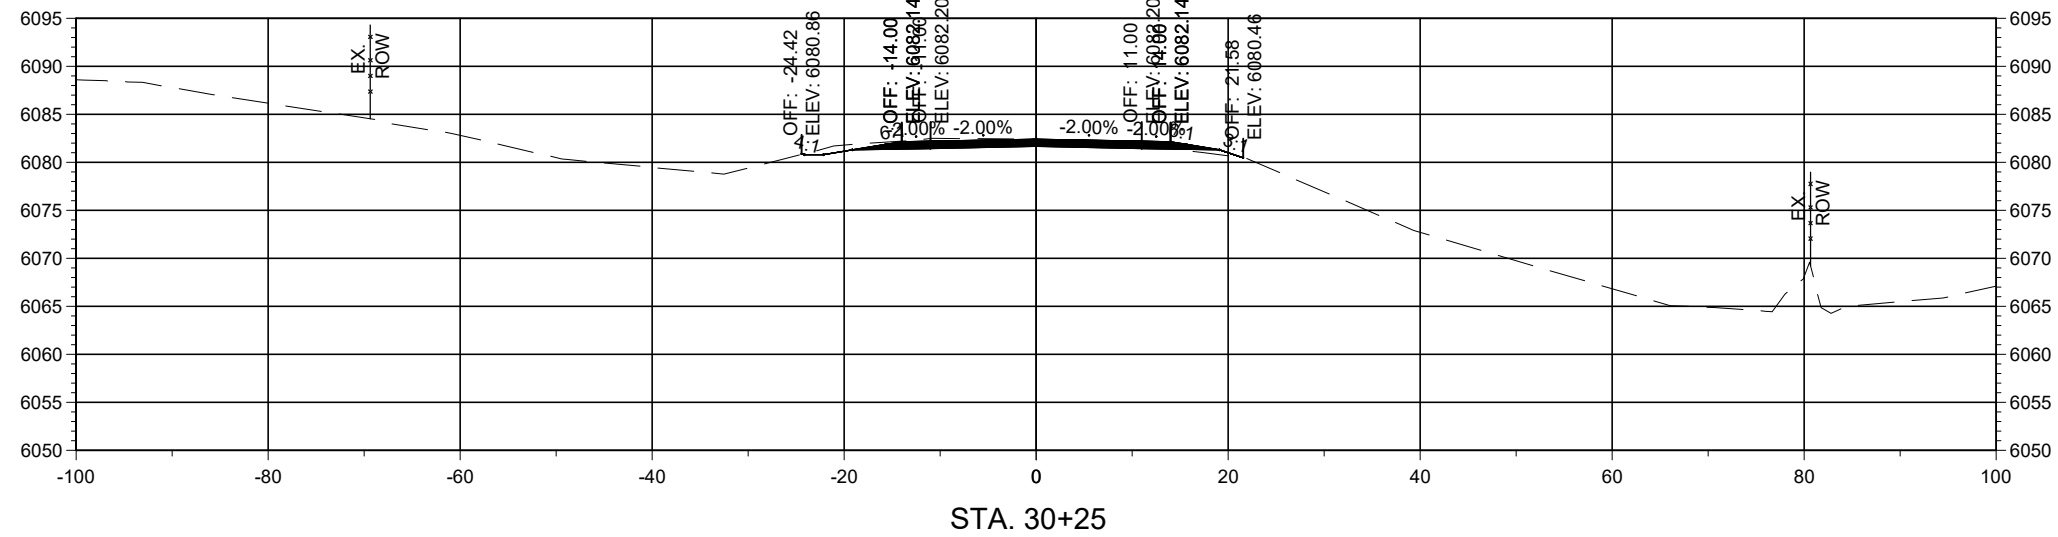

Horizontal Scale: 1"=20'

Vertical Scale: 1"=5'



PCN: B-22-06

TRUCK BYPASS - XSEC



Alignment: 7328699_TRUCKBYPASS

NOTICE OF EXTENDED PAYMENT PROVISION
THIS CONTRACT ALLOWS THE OWNER TO MAKE PAYMENT WITHIN 45 DAYS AFTER SUBMISSION OF AN UNDISPUTED REQUEST FOR PAYMENT.

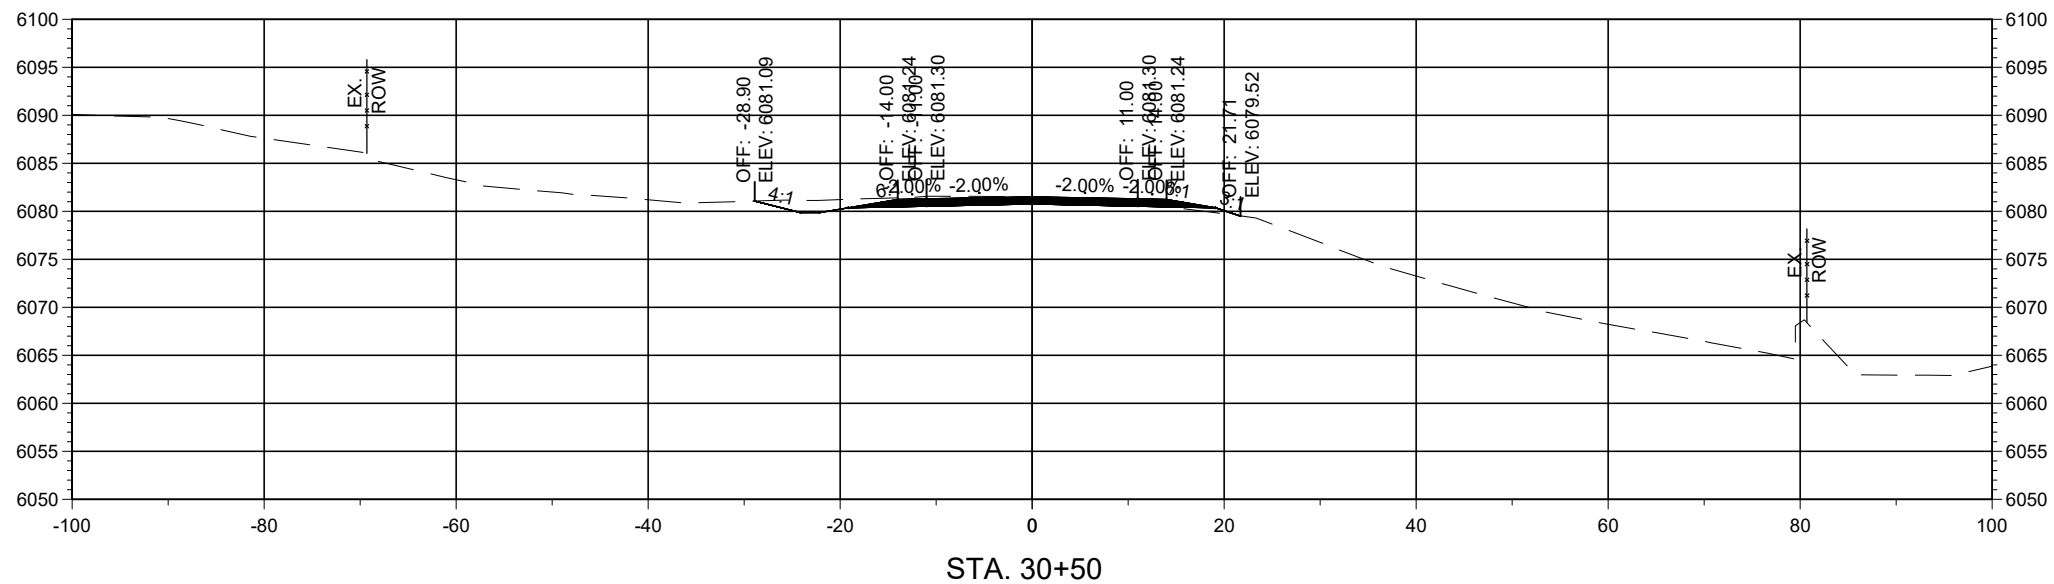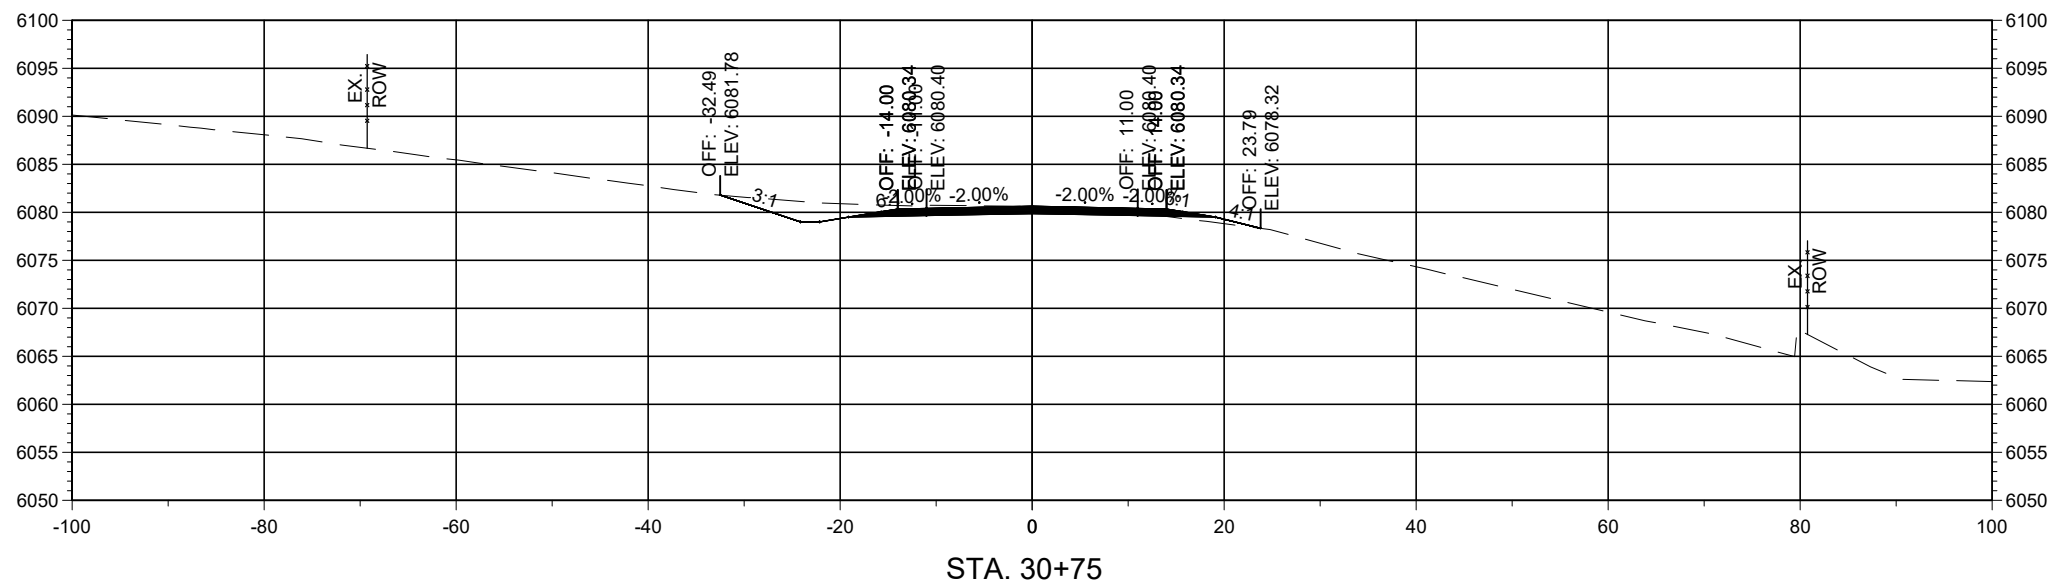

Horizontal Scale: 1"=20'

Vertical Scale: 1"=5'



PCN: B-22-06

TRUCK BYPASS - XSEC



Alignment: 7328699_TRUCKBYPASS

NOTICE OF EXTENDED PAYMENT PROVISION
THIS CONTRACT ALLOWS THE OWNER TO MAKE PAYMENT WITHIN 45 DAYS AFTER SUBMISSION OF AN UNDISPUTED REQUEST FOR PAYMENT.

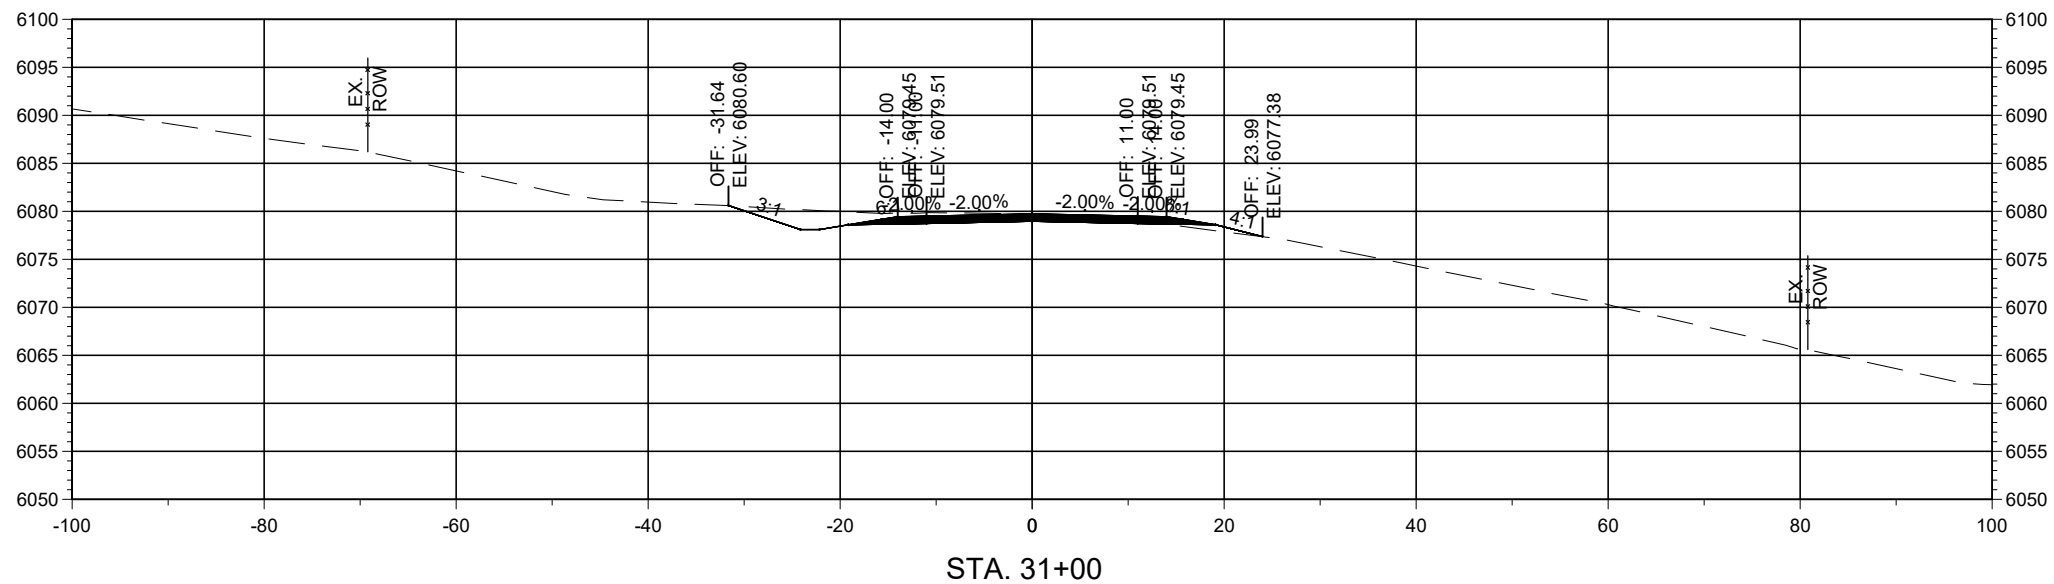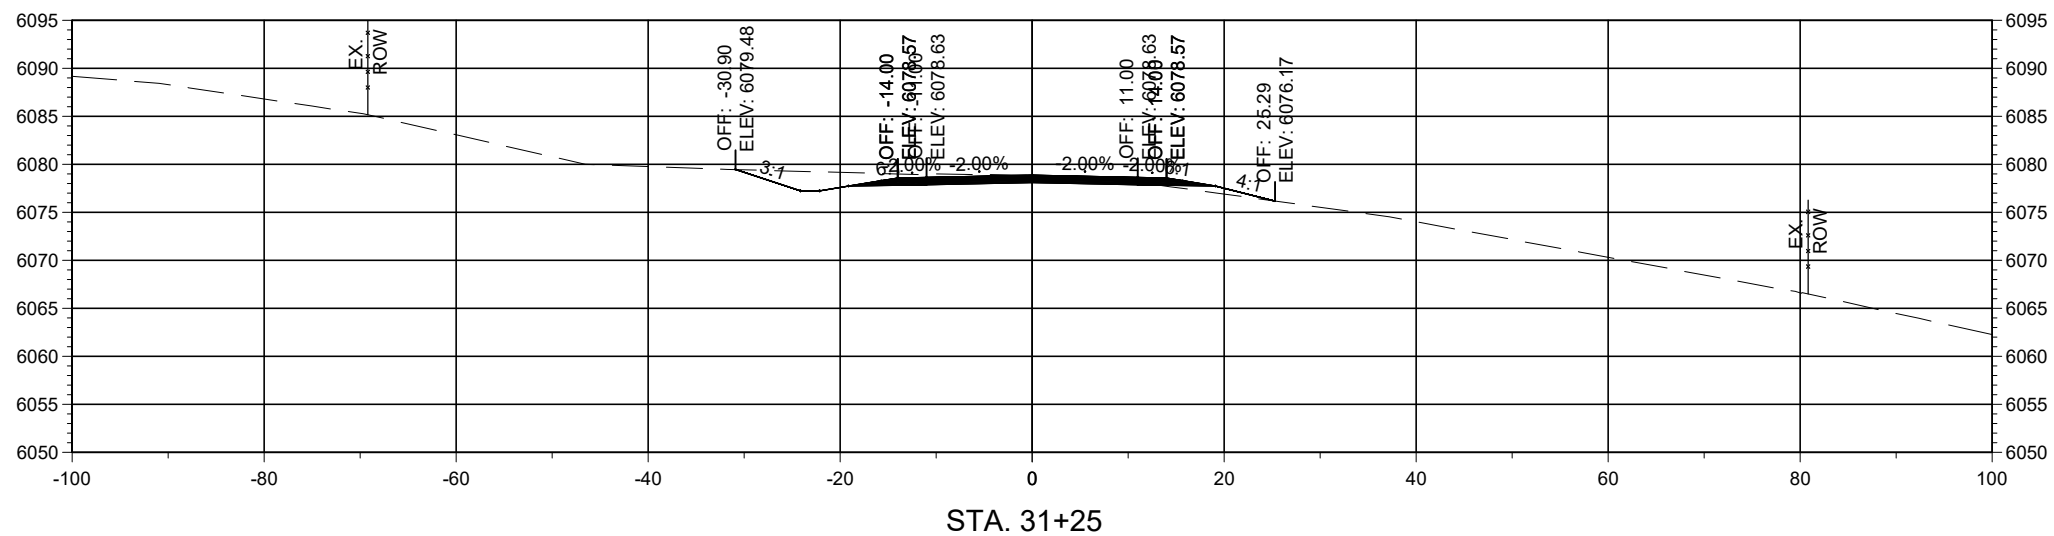

Horizontal Scale: 1"=20'

Vertical Scale: 1"=5'



PCN: B-22-06

TRUCK BYPASS - XSEC



Alignment: 7328699_TRUCKBYPASS

NOTICE OF EXTENDED PAYMENT PROVISION
THIS CONTRACT ALLOWS THE OWNER TO MAKE PAYMENT WITHIN 45 DAYS AFTER SUBMISSION OF AN UNDISPUTED REQUEST FOR PAYMENT.

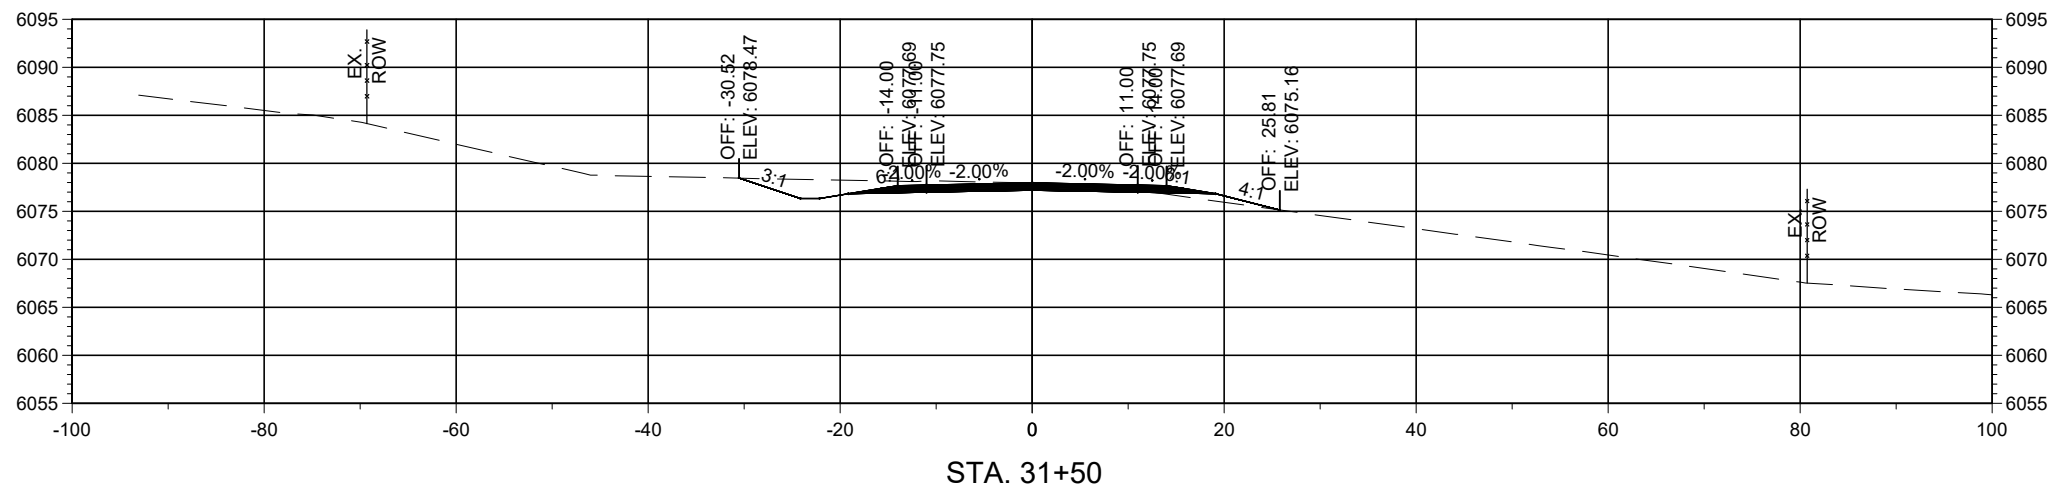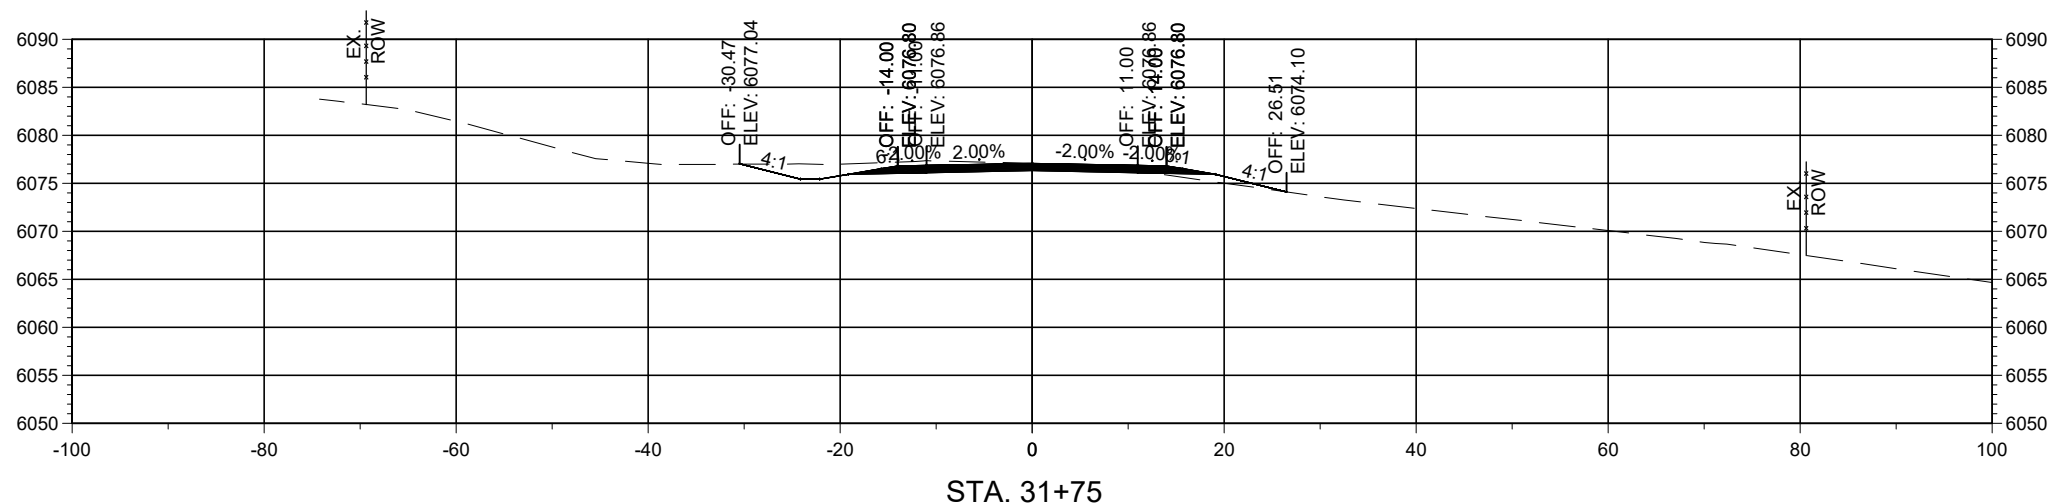

Horizontal Scale: 1"=20'

Vertical Scale: 1"=5'




PCN: B-22-06

TRUCK BYPASS - XSEC



Alignment: 7328699_TRUCKBYPASS

NOTICE OF EXTENDED PAYMENT PROVISION
THIS CONTRACT ALLOWS THE OWNER TO MAKE PAYMENT WITHIN 45 DAYS AFTER SUBMISSION OF AN UNDISPUTED REQUEST FOR PAYMENT.

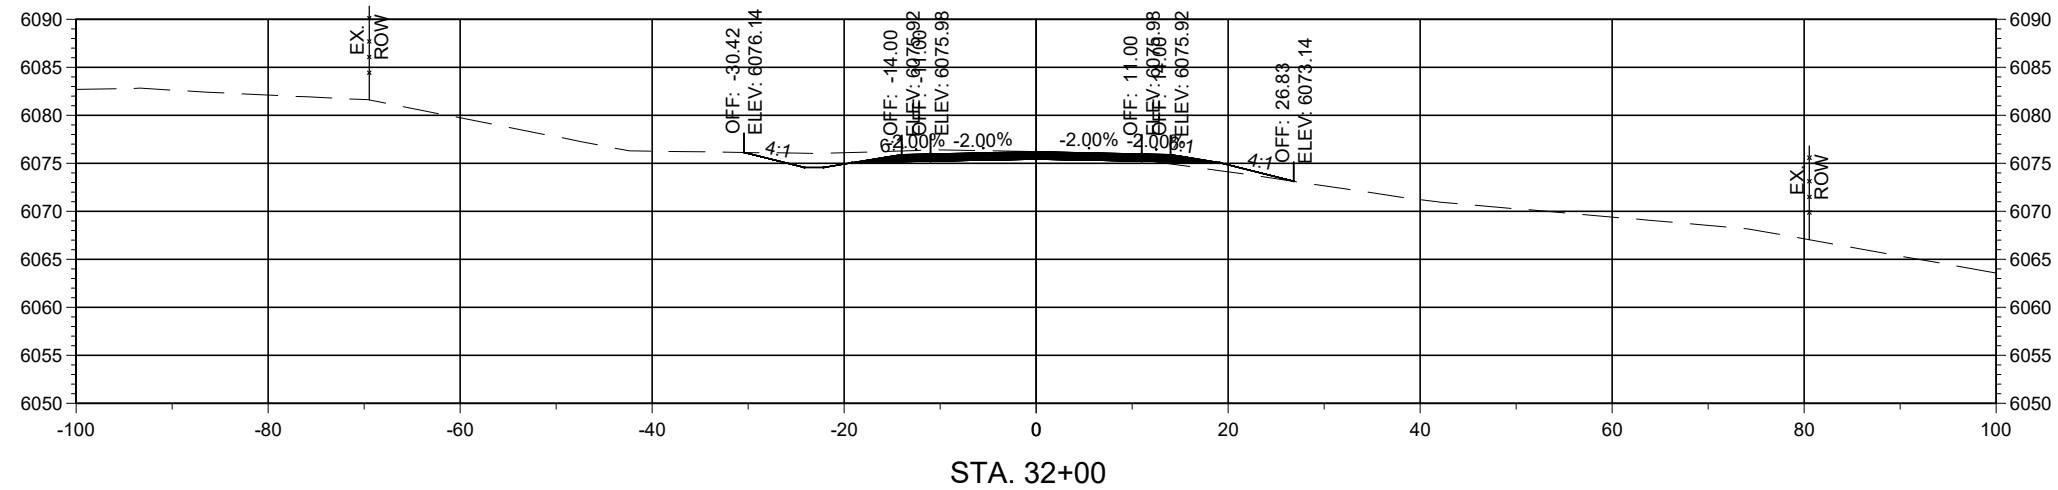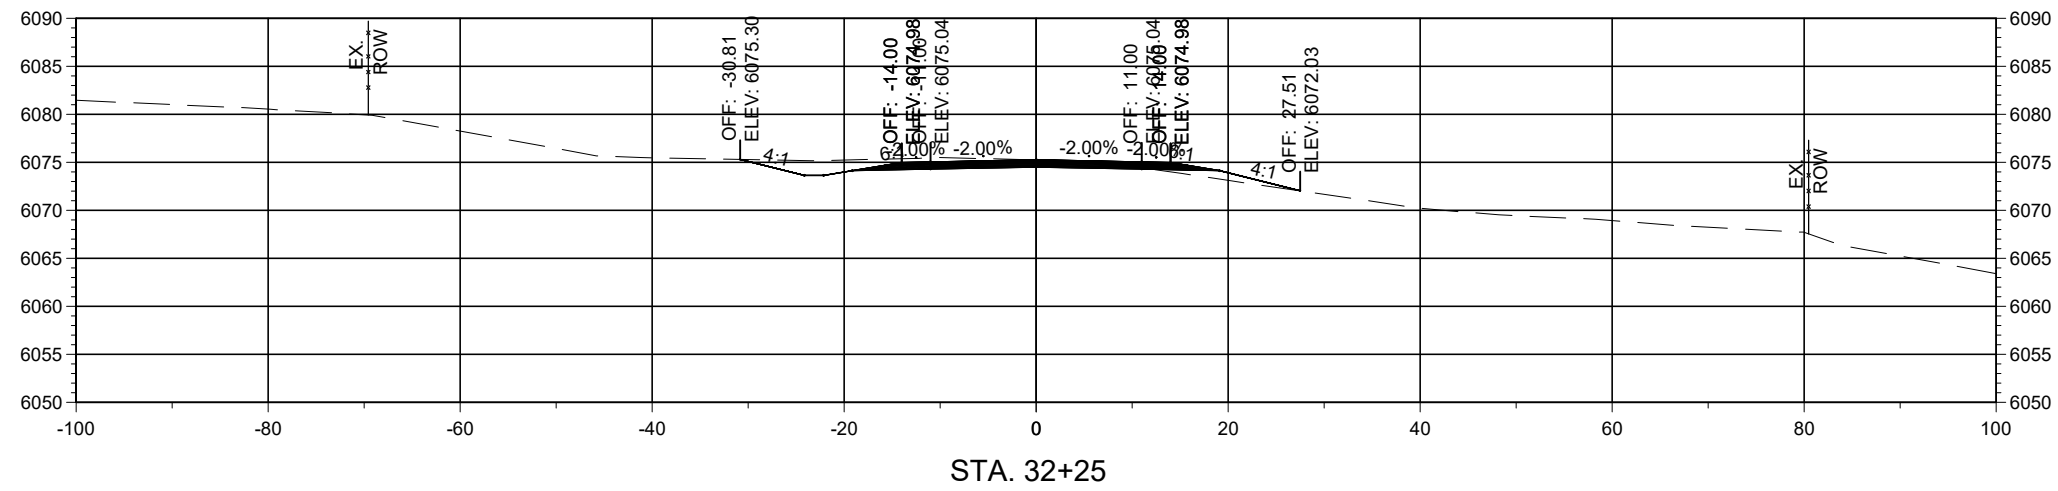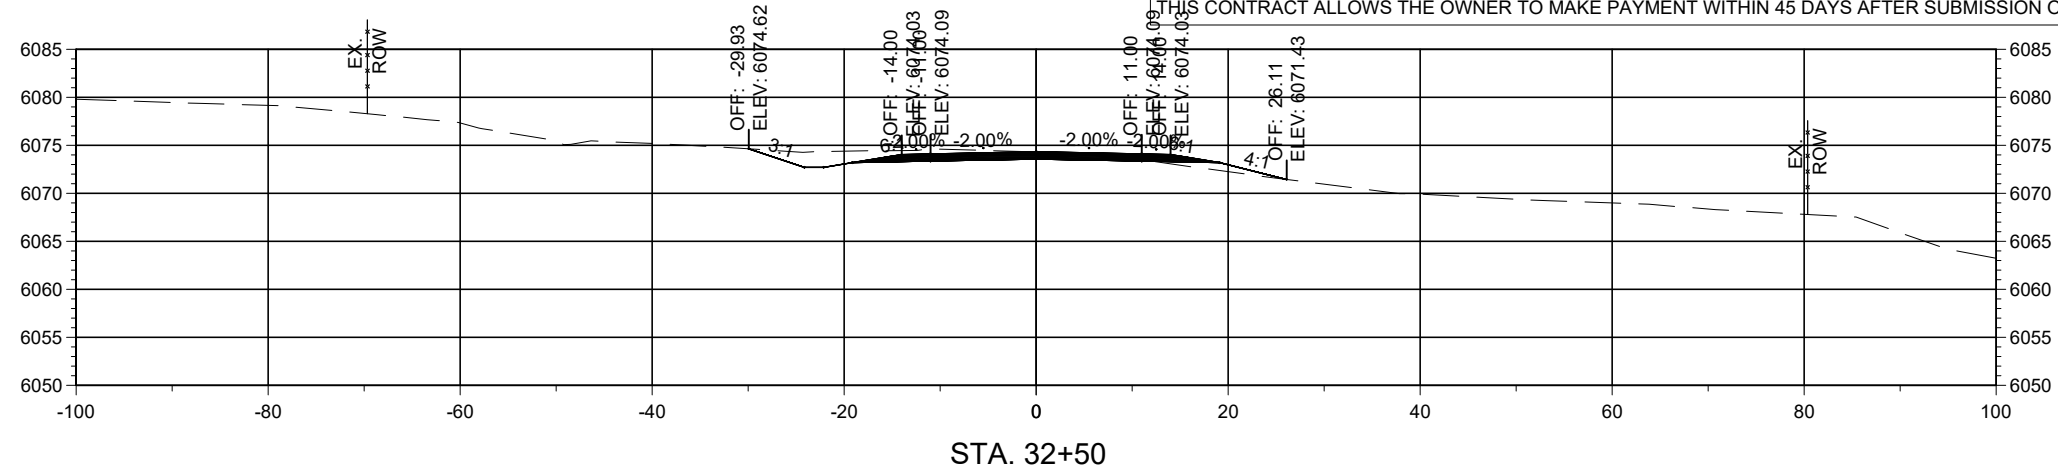

Horizontal Scale: 1"=20'

Vertical Scale: 1"=5'




PCN: B-22-06

TRUCK BYPASS - XSEC



Alignment: 7328699_TRUCKBYPASS

NOTICE OF EXTENDED PAYMENT PROVISION
THIS CONTRACT ALLOWS THE OWNER TO MAKE PAYMENT WITHIN 45 DAYS AFTER SUBMISSION OF AN UNDISPUTED REQUEST FOR PAYMENT.

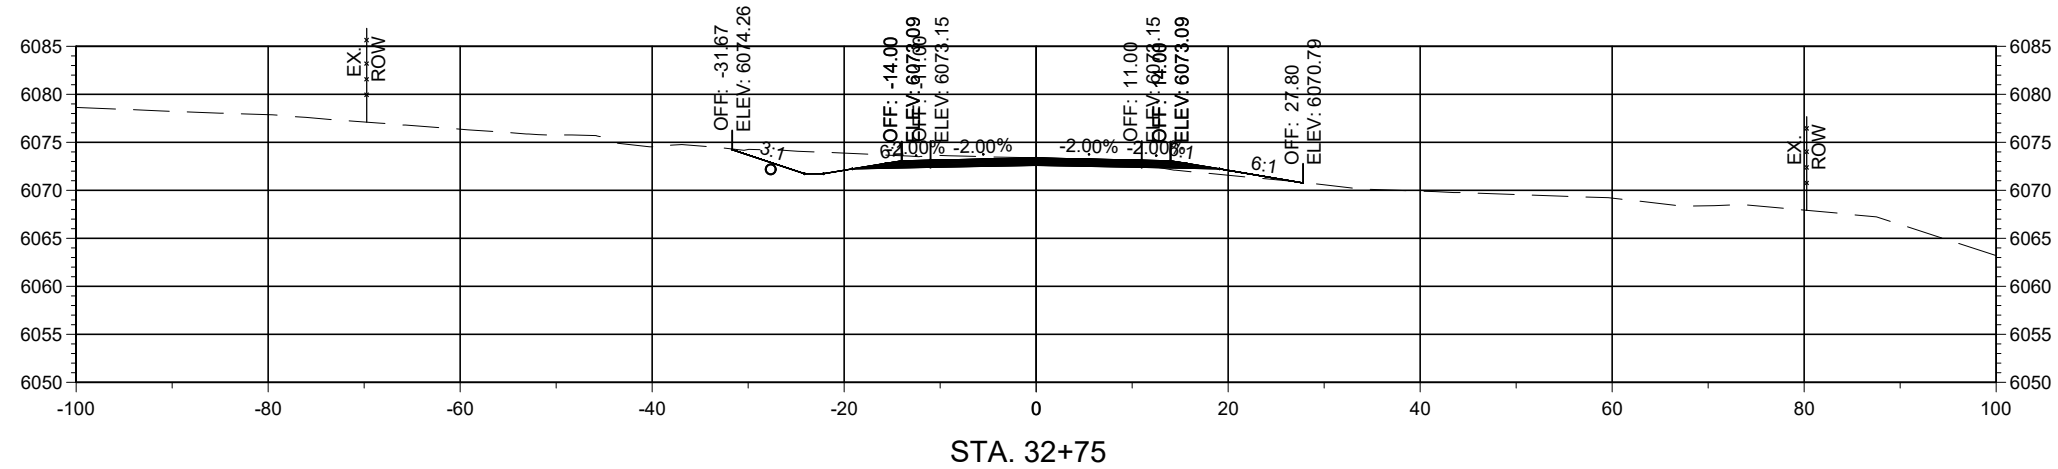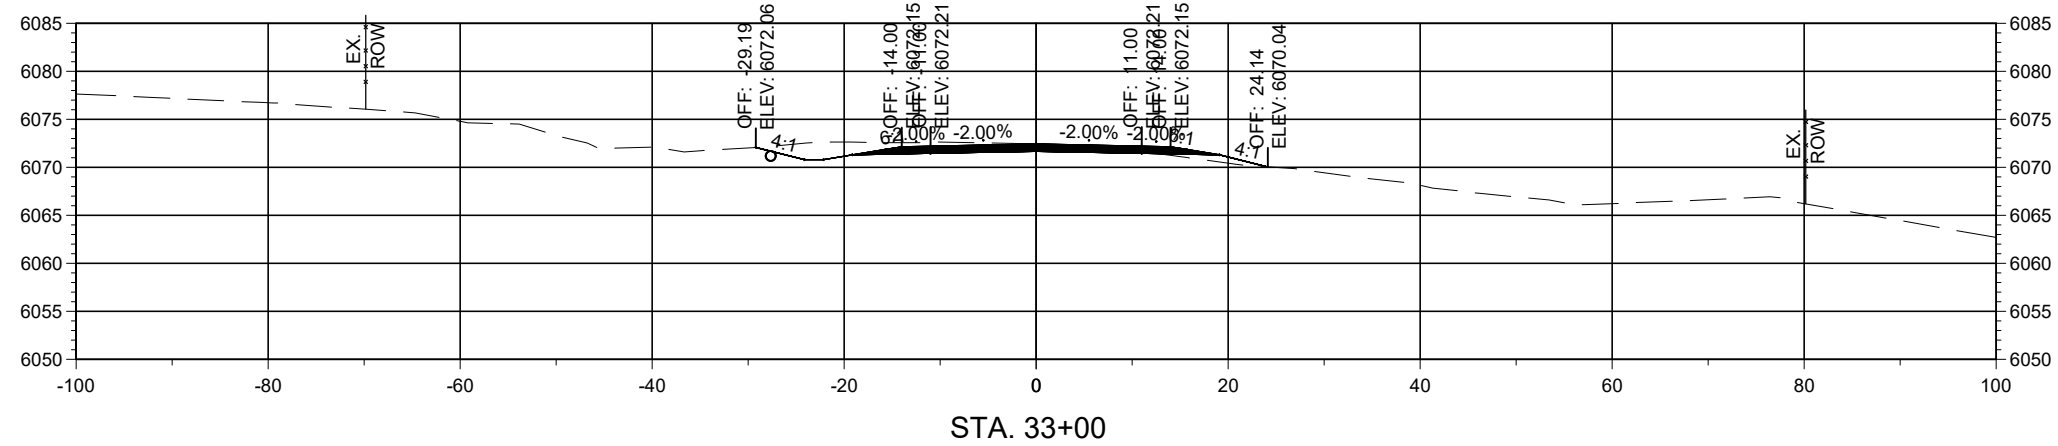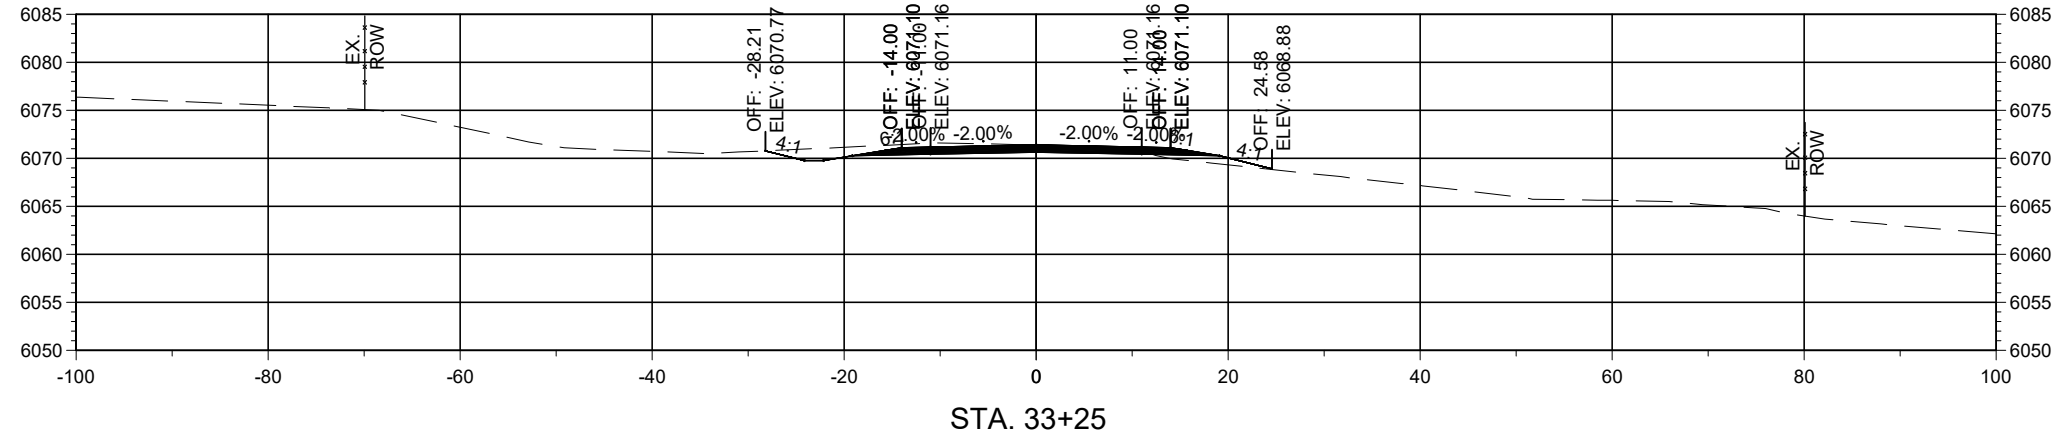

Horizontal Scale: 1"=20'

Vertical Scale: 1"=5'




PCN: B-22-06

TRUCK BYPASS - XSEC



Alignment: 7328699_TRUCKBYPASS

NOTICE OF EXTENDED PAYMENT PROVISION
 THIS CONTRACT ALLOWS THE OWNER TO MAKE PAYMENT WITHIN 45 DAYS AFTER SUBMISSION OF AN UNDISPUTED REQUEST FOR PAYMENT.

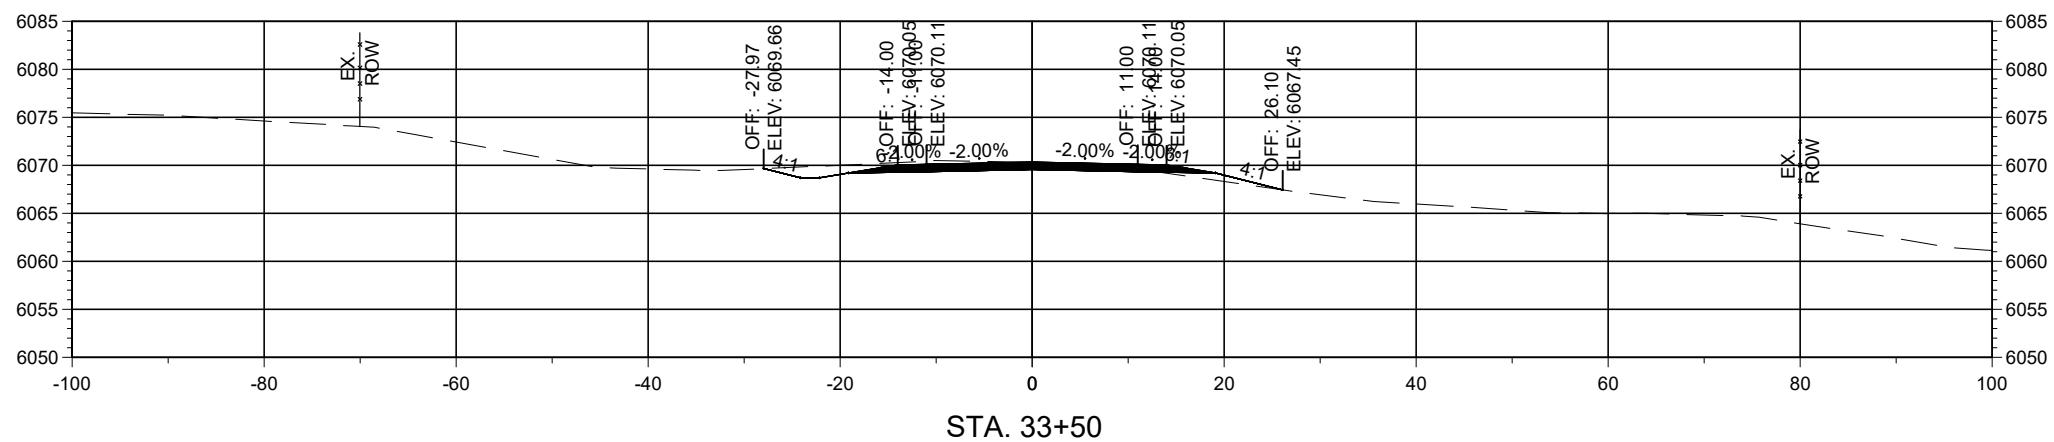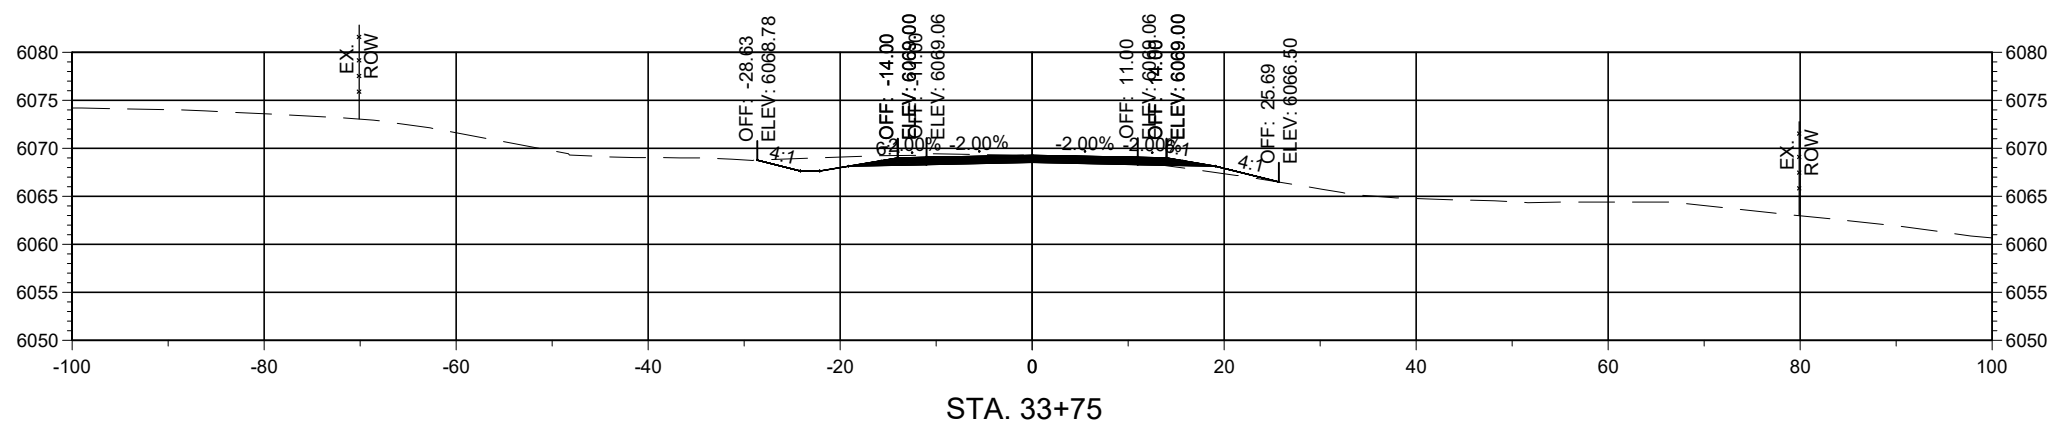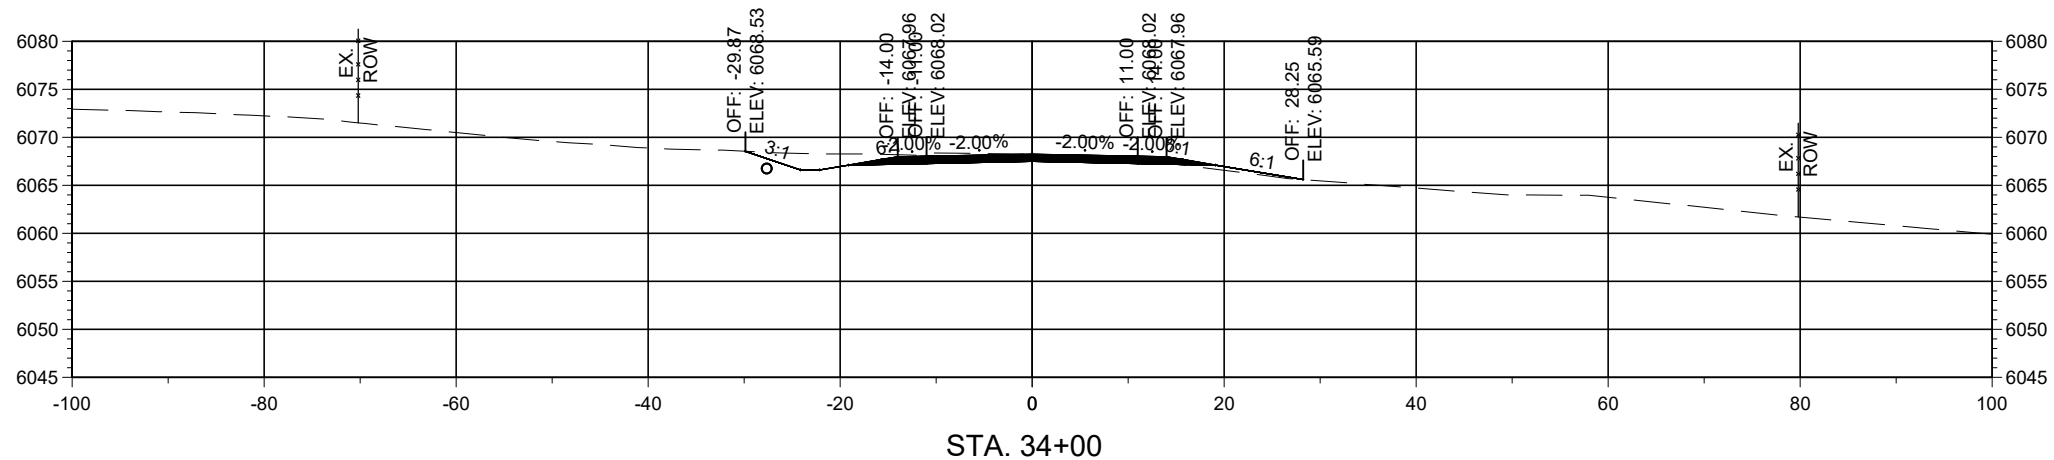

Horizontal Scale: 1"=20'

Vertical Scale: 1"=5'




PCN: B-22-06

TRUCK BYPASS - XSEC



Alignment: 7328699_TRUCKBYPASS

NOTICE OF EXTENDED PAYMENT PROVISION
THIS CONTRACT ALLOWS THE OWNER TO MAKE PAYMENT WITHIN 45 DAYS AFTER SUBMISSION OF AN UNDISPUTED REQUEST FOR PAYMENT.

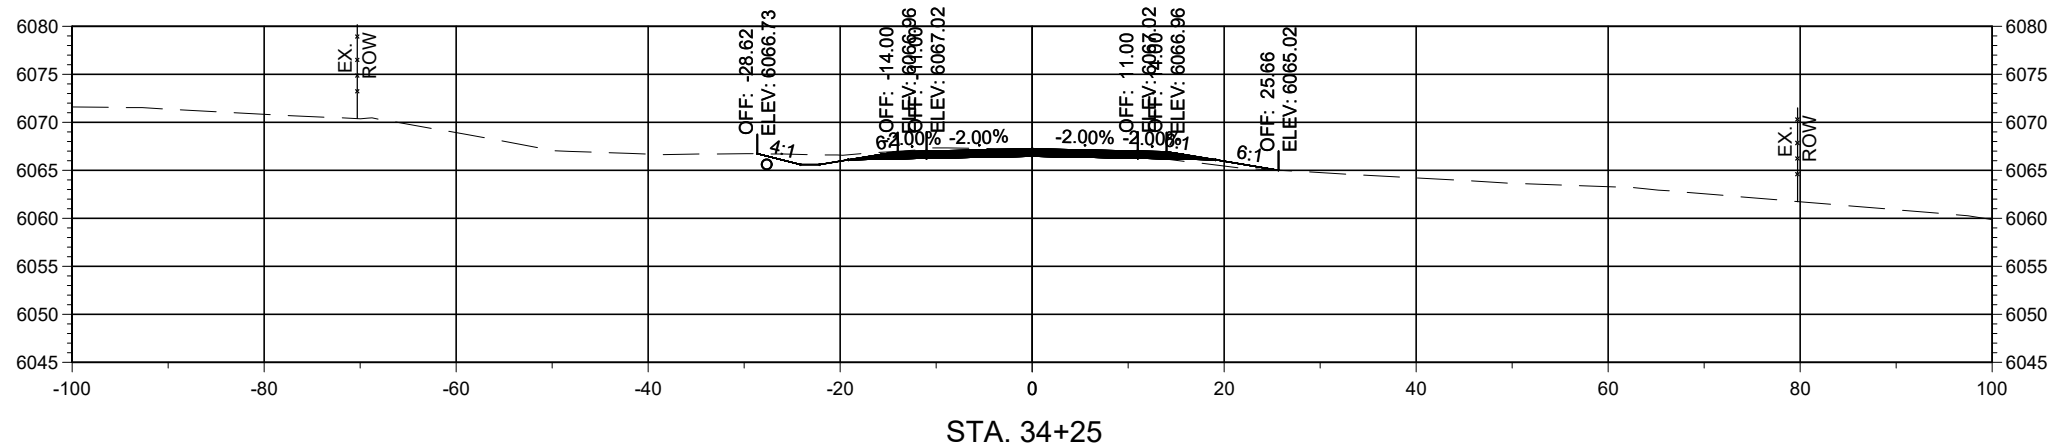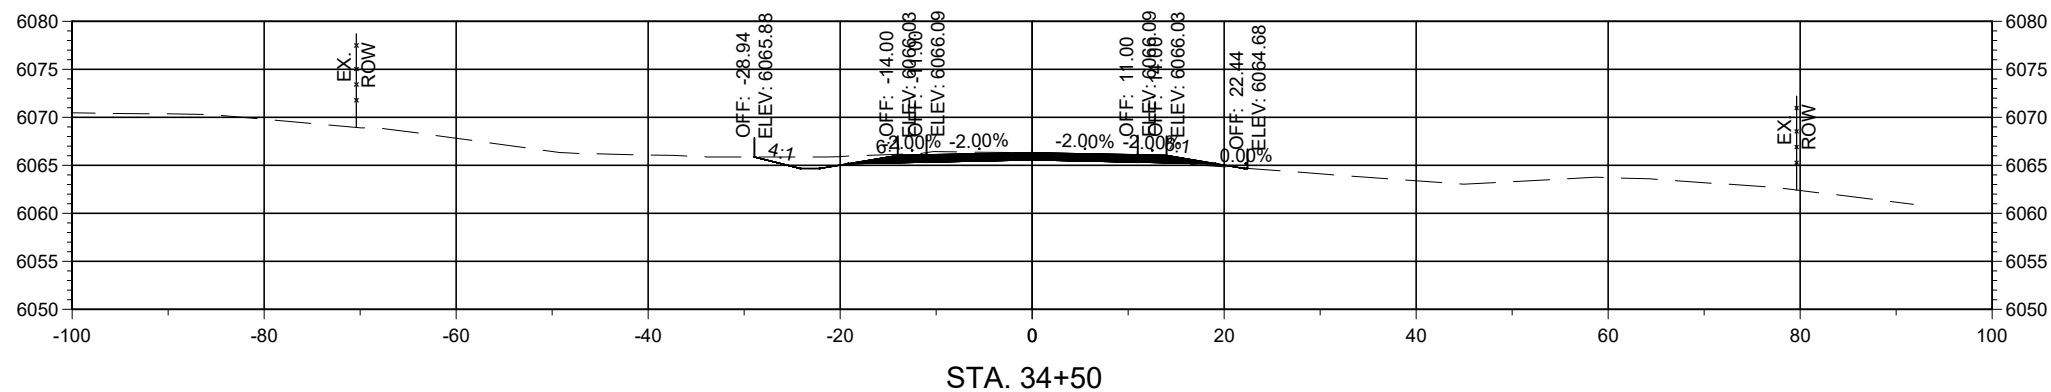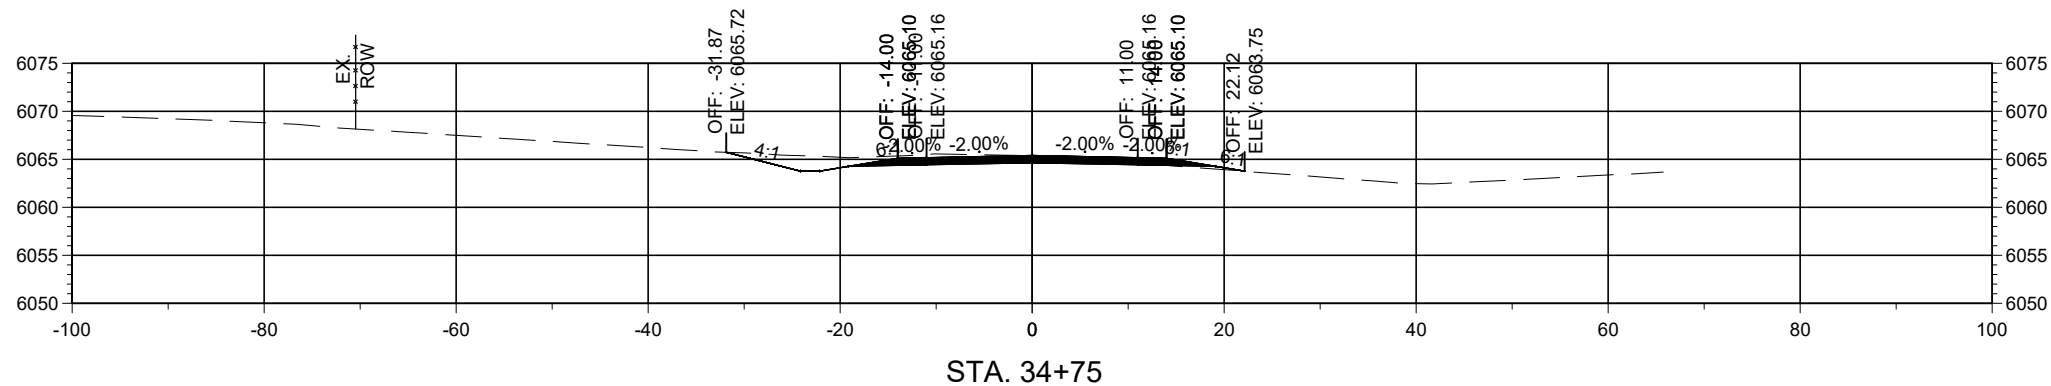

Horizontal Scale: 1"=20'

Vertical Scale: 1"=5'




PCN: B-22-06

TRUCK BYPASS - XSEC



Alignment: 7328699_TRUCKBYPASS

NOTICE OF EXTENDED PAYMENT PROVISION
THIS CONTRACT ALLOWS THE OWNER TO MAKE PAYMENT WITHIN 45 DAYS AFTER SUBMISSION OF AN UNDISPUTED REQUEST FOR PAYMENT.

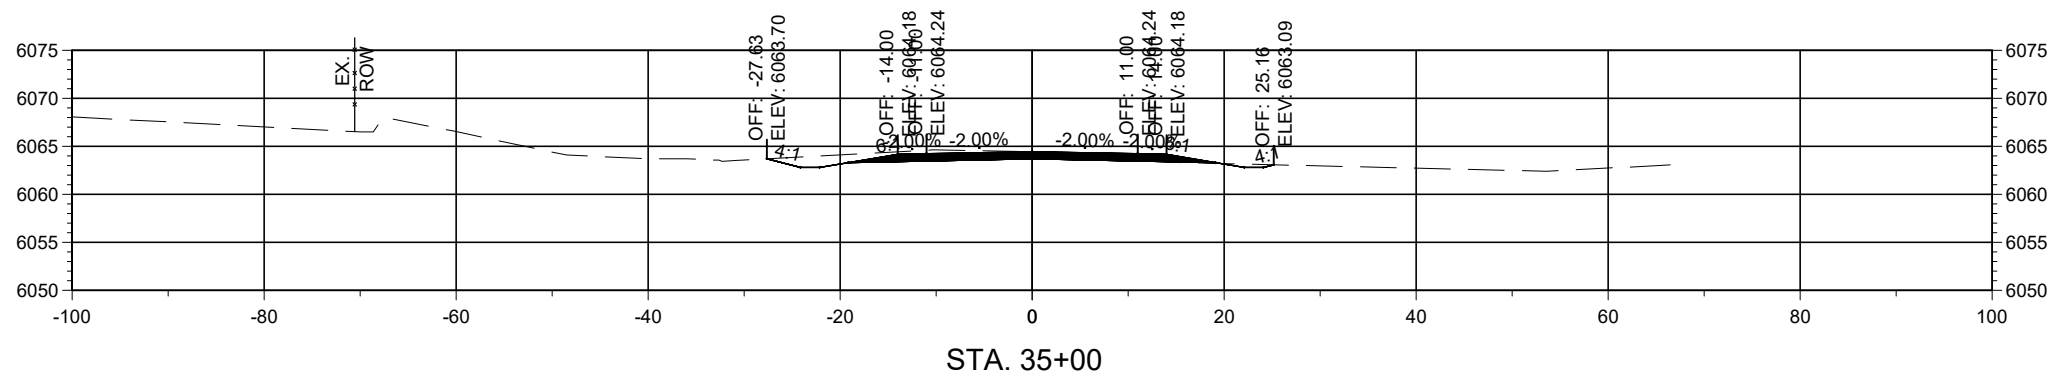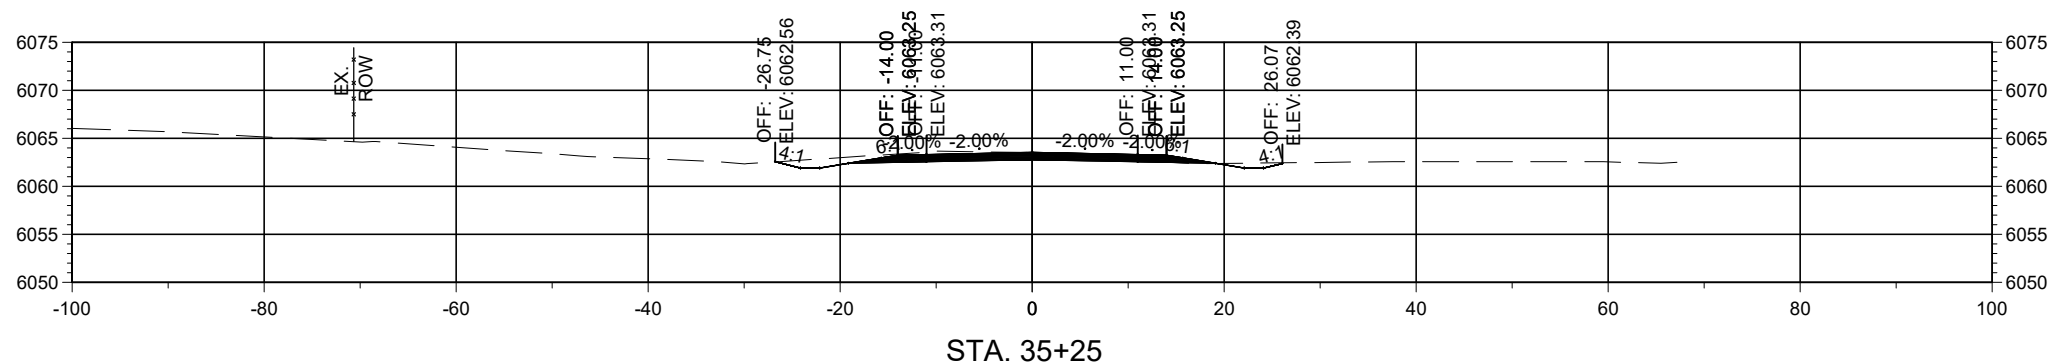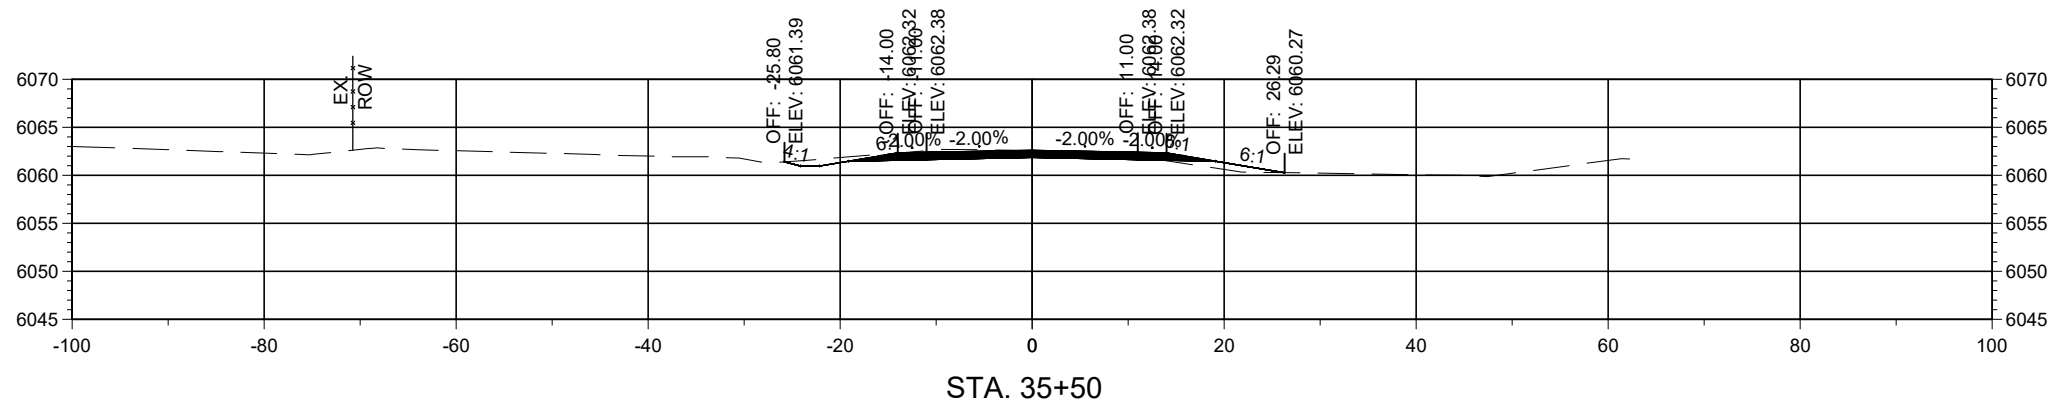

Horizontal Scale: 1"=20'

Vertical Scale: 1"=5'




PCN: B-22-06

TRUCK BYPASS - XSEC



Alignment: 7328699_TRUCKBYPASS

NOTICE OF EXTENDED PAYMENT PROVISION
THIS CONTRACT ALLOWS THE OWNER TO MAKE PAYMENT WITHIN 45 DAYS AFTER SUBMISSION OF AN UNDISPUTED REQUEST FOR PAYMENT.

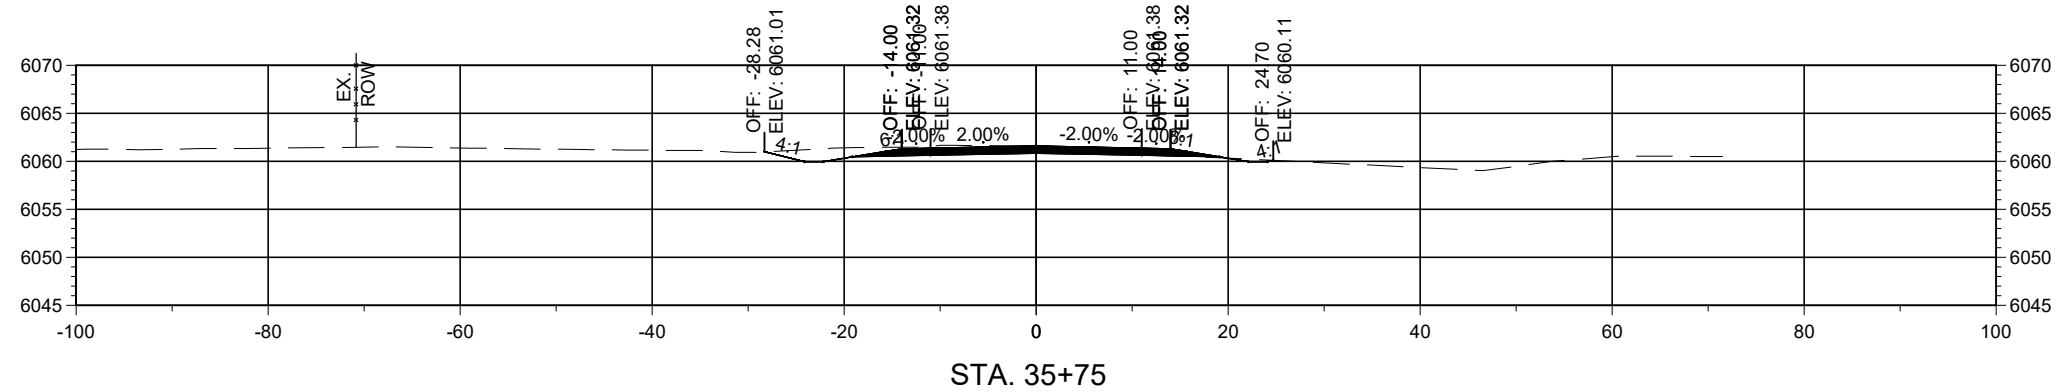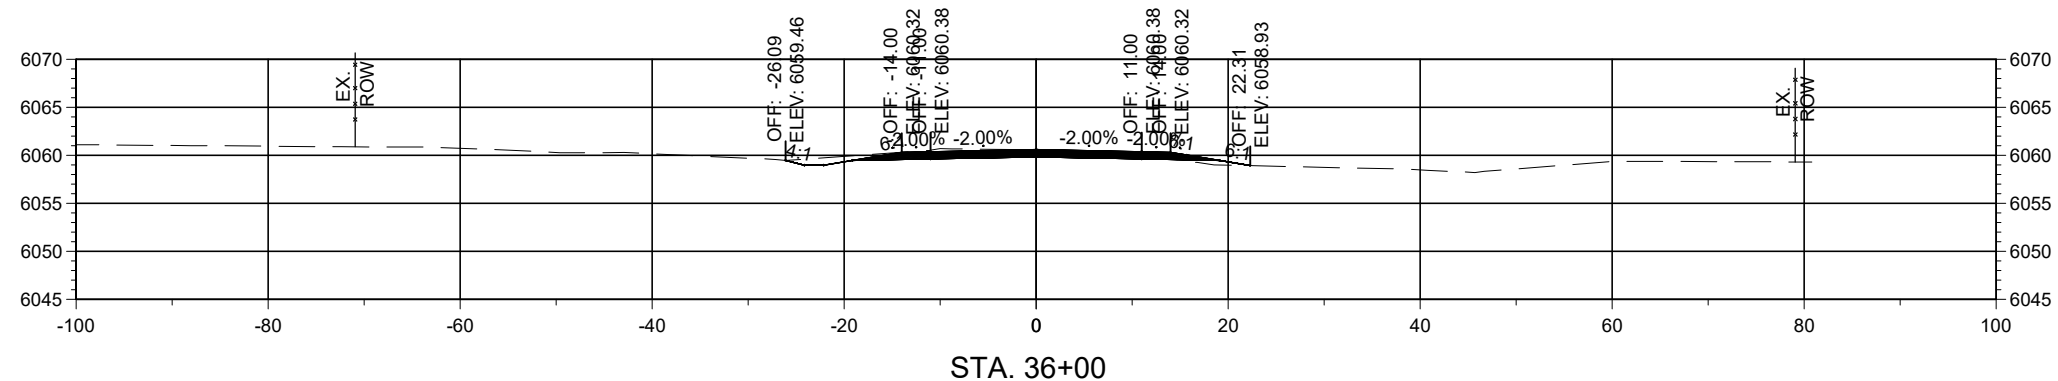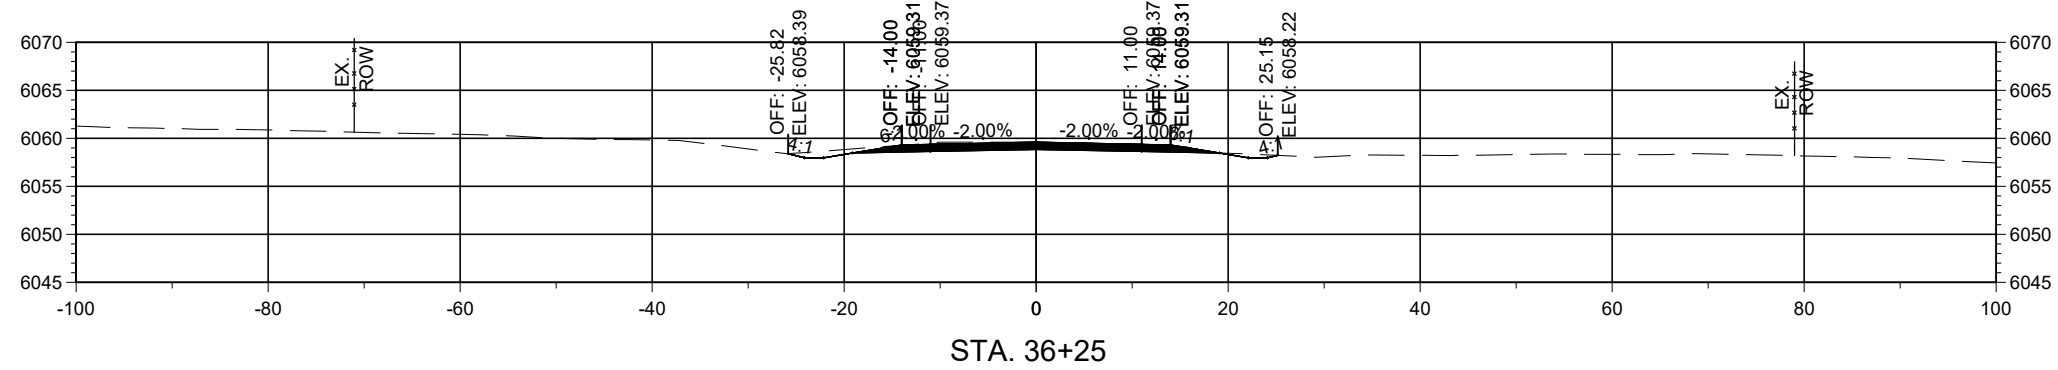

Horizontal Scale: 1"=20'

Vertical Scale: 1"=5'




PCN: B-22-06

TRUCK BYPASS - XSEC



Alignment: 7328699_TRUCKBYPASS

NOTICE OF EXTENDED PAYMENT PROVISION
THIS CONTRACT ALLOWS THE OWNER TO MAKE PAYMENT WITHIN 45 DAYS AFTER SUBMISSION OF AN UNDISPUTED REQUEST FOR PAYMENT.

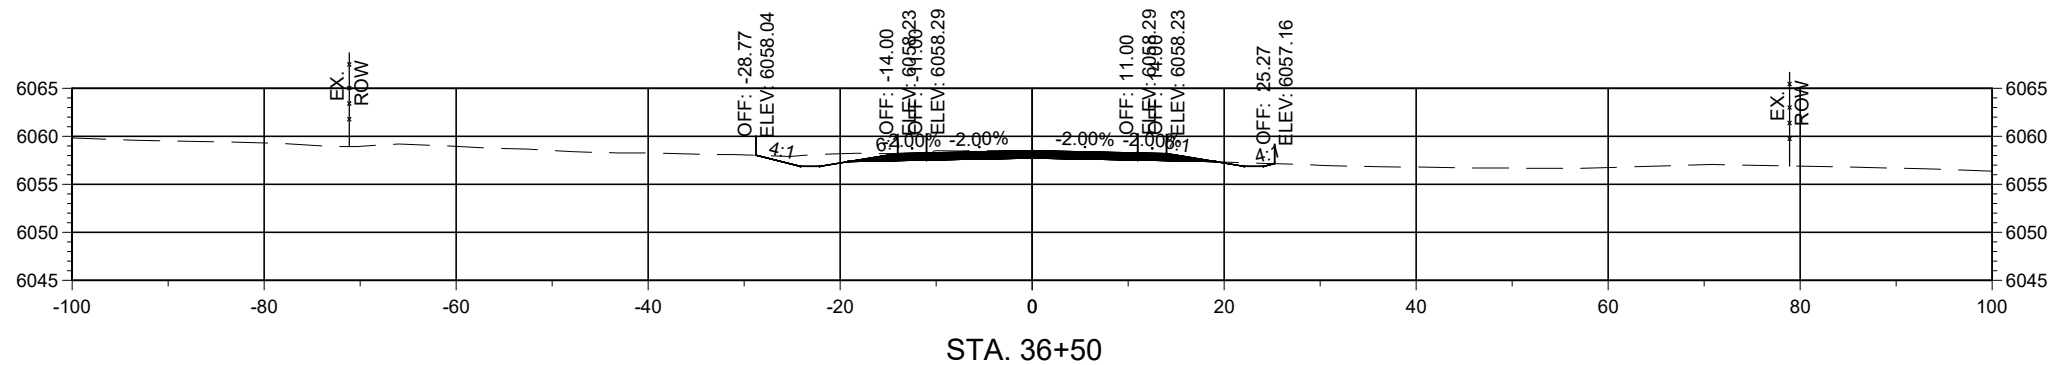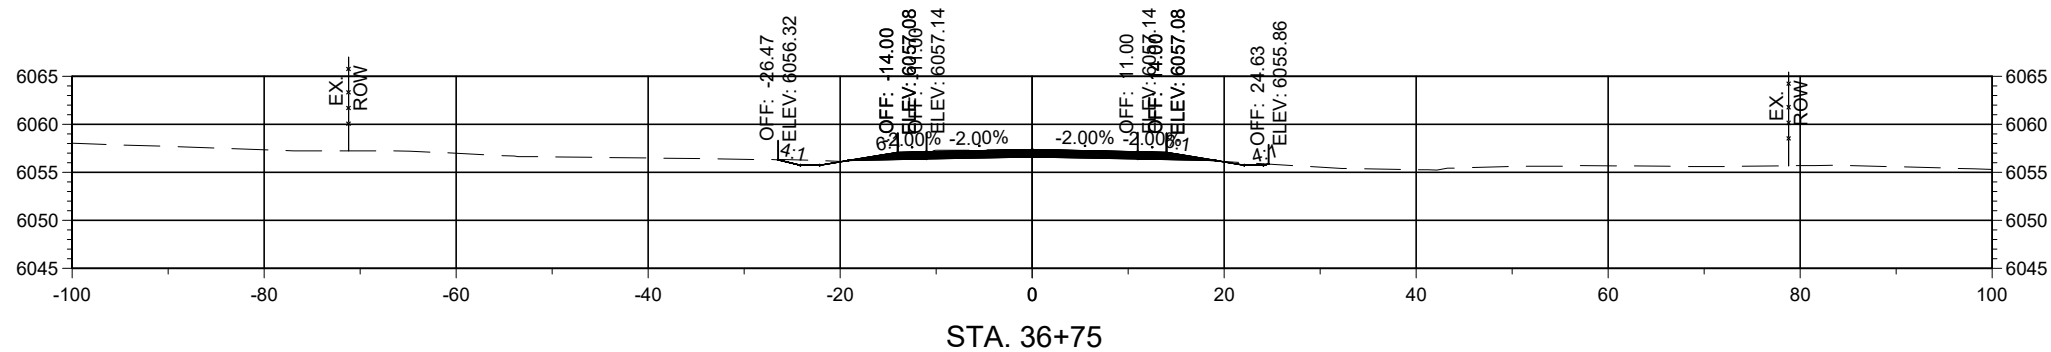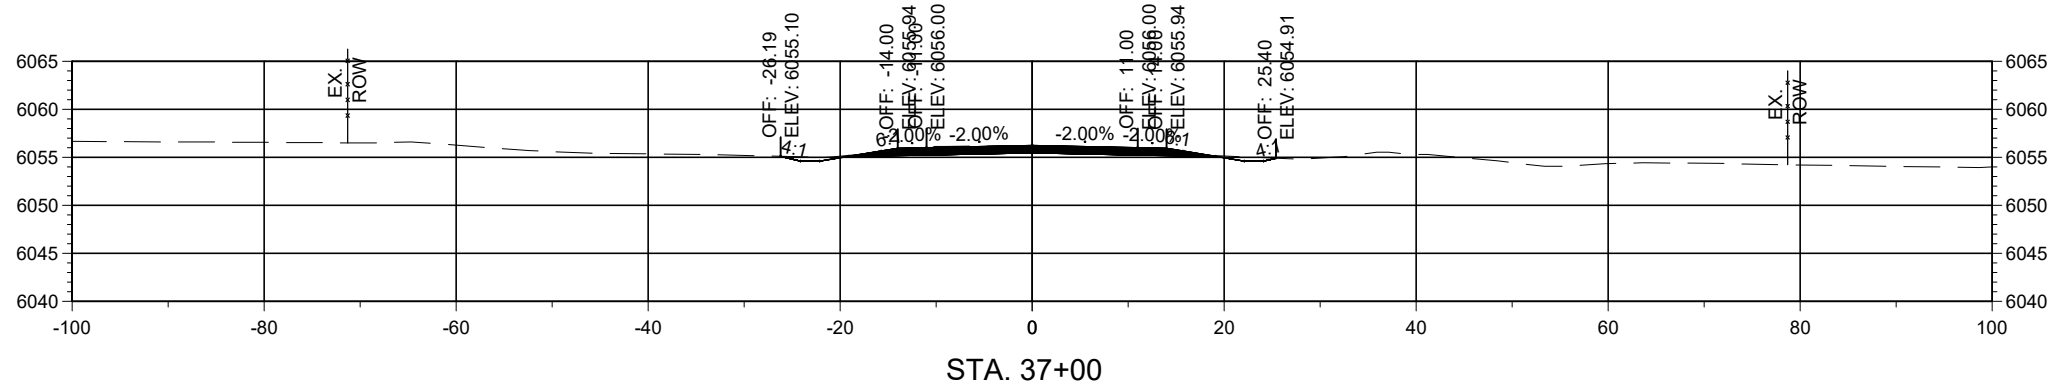

Horizontal Scale: 1"=20'

Vertical Scale: 1"=5'




PCN: B-22-06

TRUCK BYPASS - XSEC



Alignment: 7328699_TRUCKBYPASS

NOTICE OF EXTENDED PAYMENT PROVISION
THIS CONTRACT ALLOWS THE OWNER TO MAKE PAYMENT WITHIN 45 DAYS AFTER SUBMISSION OF AN UNDISPUTED REQUEST FOR PAYMENT.

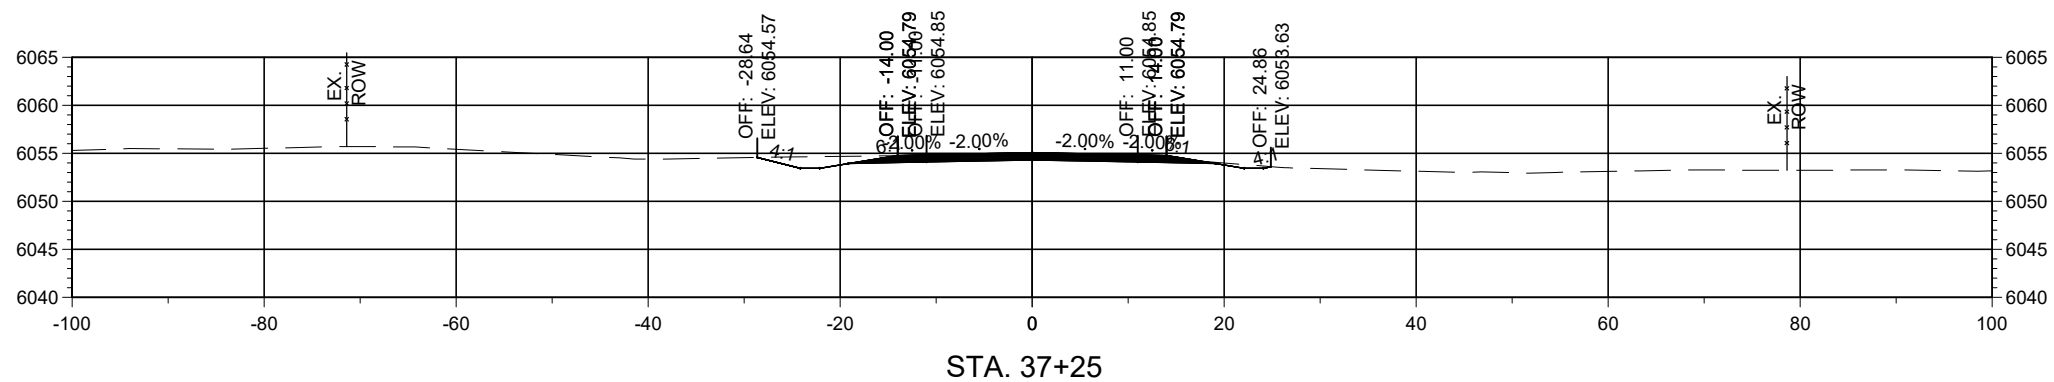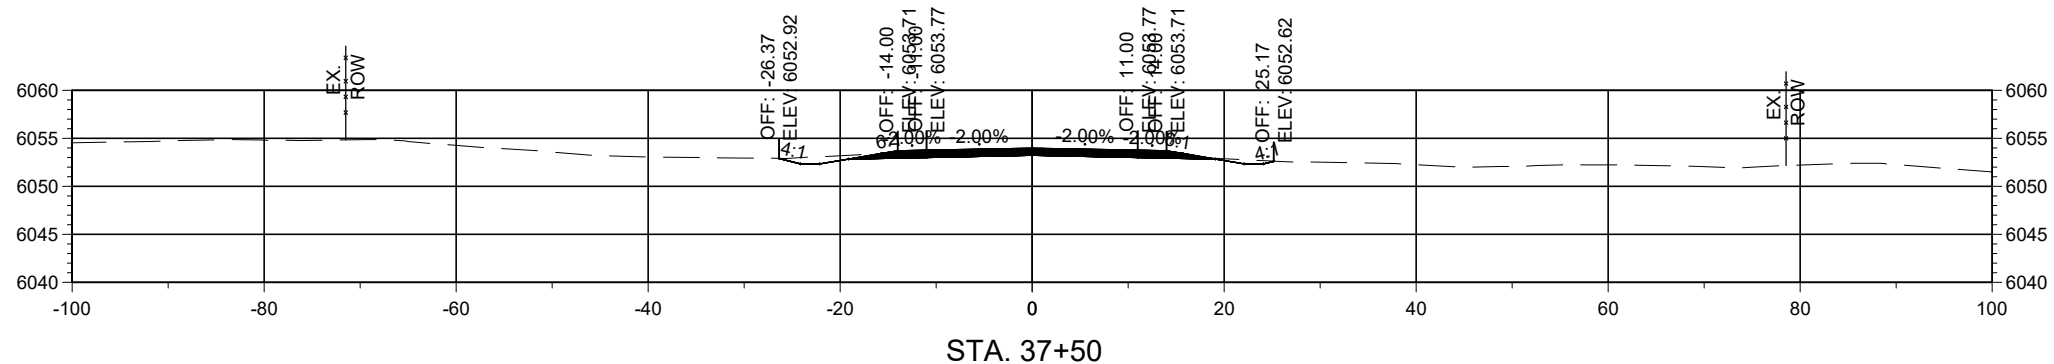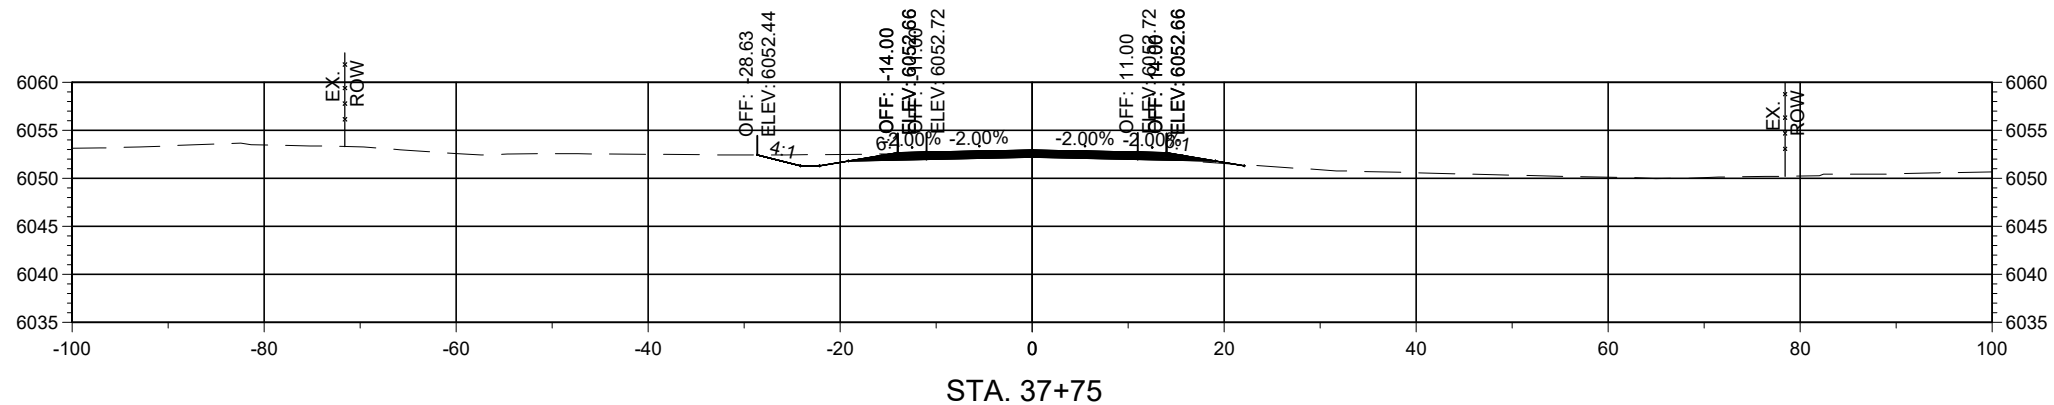

Horizontal Scale: 1"=20'

Vertical Scale: 1"=5'




PCN: B-22-06

TRUCK BYPASS - XSEC



Alignment: 7328699_TRUCKBYPASS

NOTICE OF EXTENDED PAYMENT PROVISION
THIS CONTRACT ALLOWS THE OWNER TO MAKE PAYMENT WITHIN 45 DAYS AFTER SUBMISSION OF AN UNDISPUTED REQUEST FOR PAYMENT.

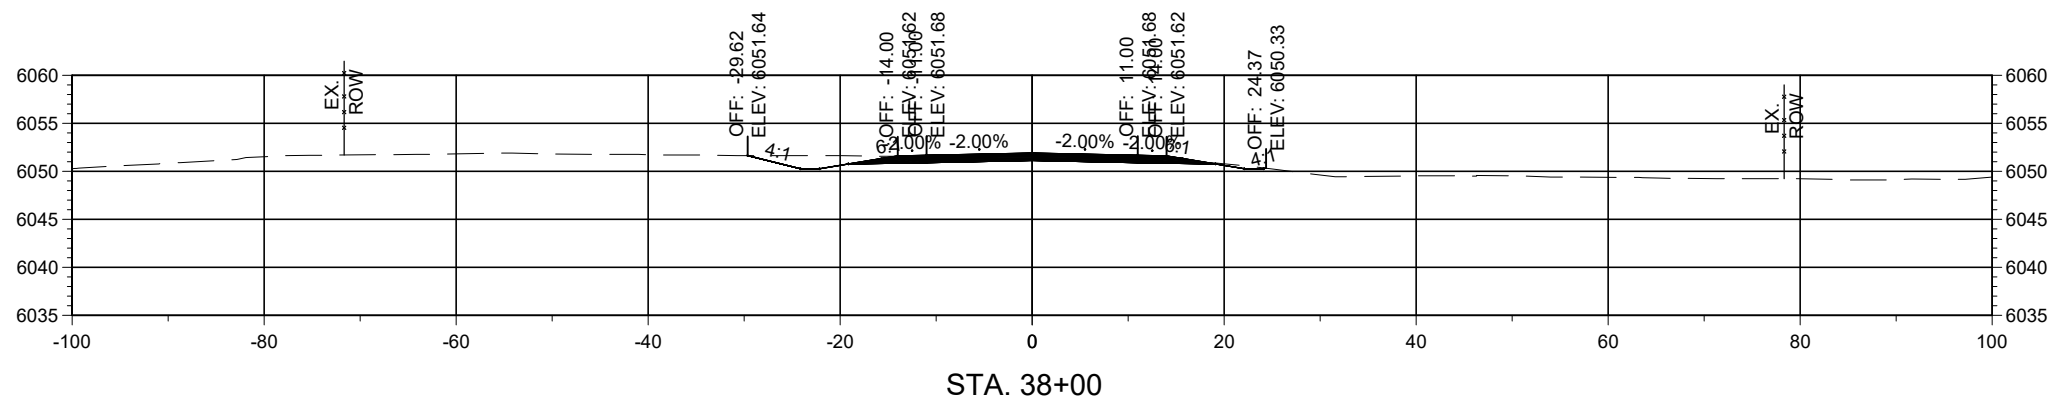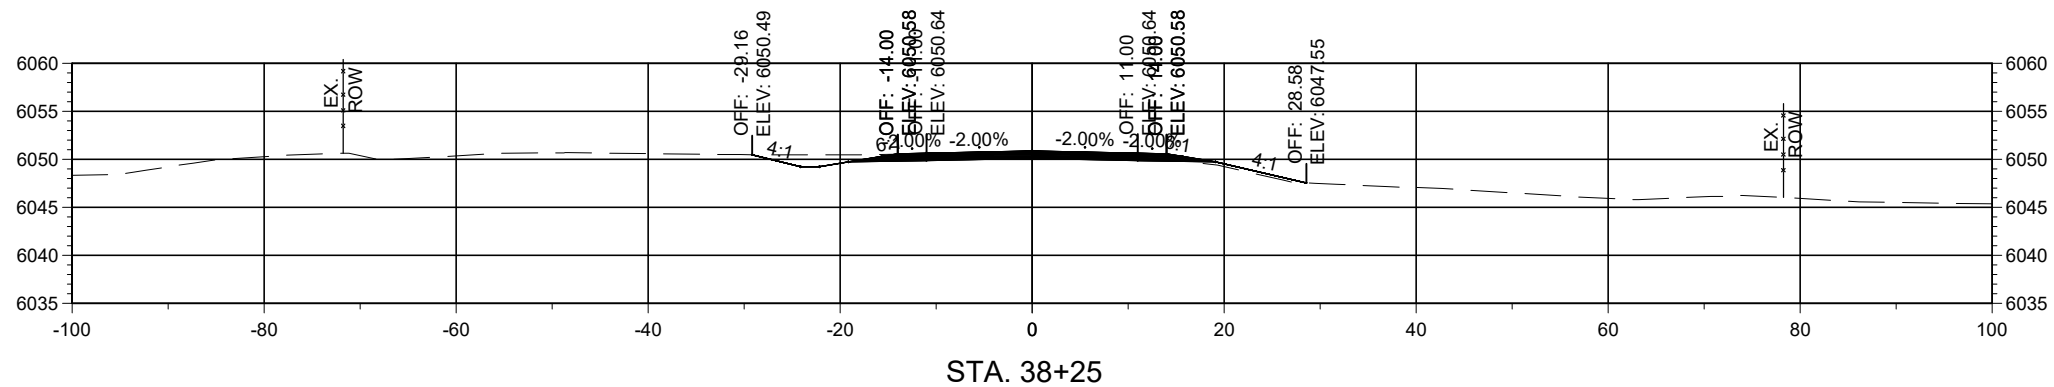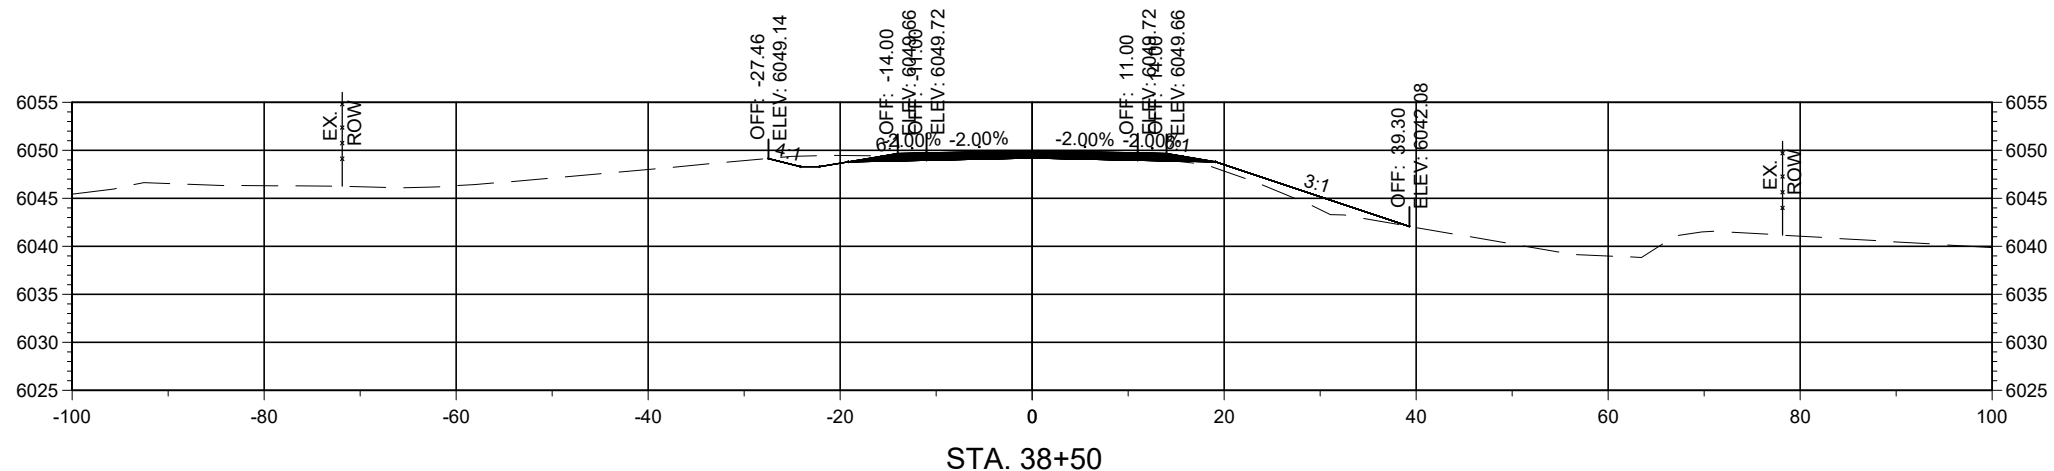

Horizontal Scale: 1"=20'

Vertical Scale: 1"=5'



PCN: B-22-06

TRUCK BYPASS - XSEC



Alignment: 7328699_TRUCKBYPASS

NOTICE OF EXTENDED PAYMENT PROVISION
THIS CONTRACT ALLOWS THE OWNER TO MAKE PAYMENT WITHIN 45 DAYS AFTER SUBMISSION OF AN UNDISPUTED REQUEST FOR PAYMENT.

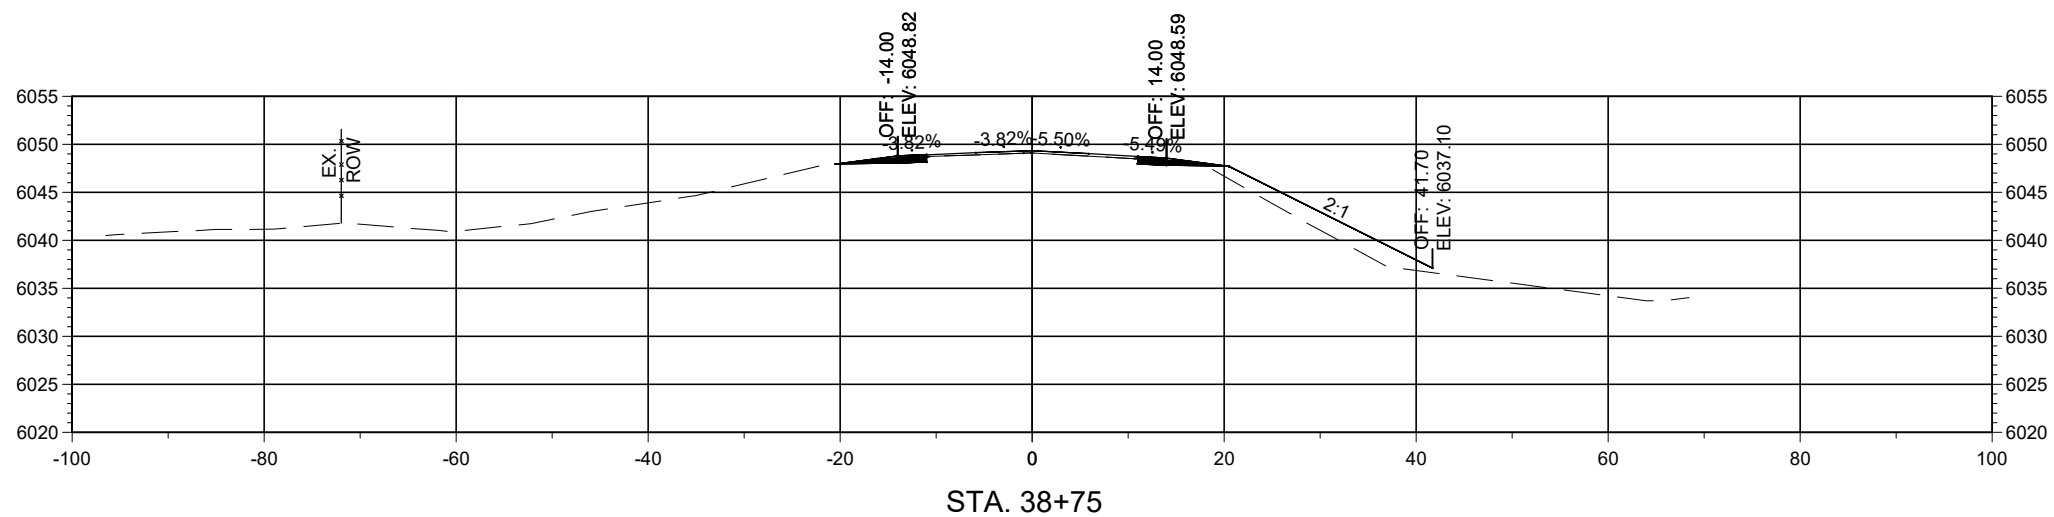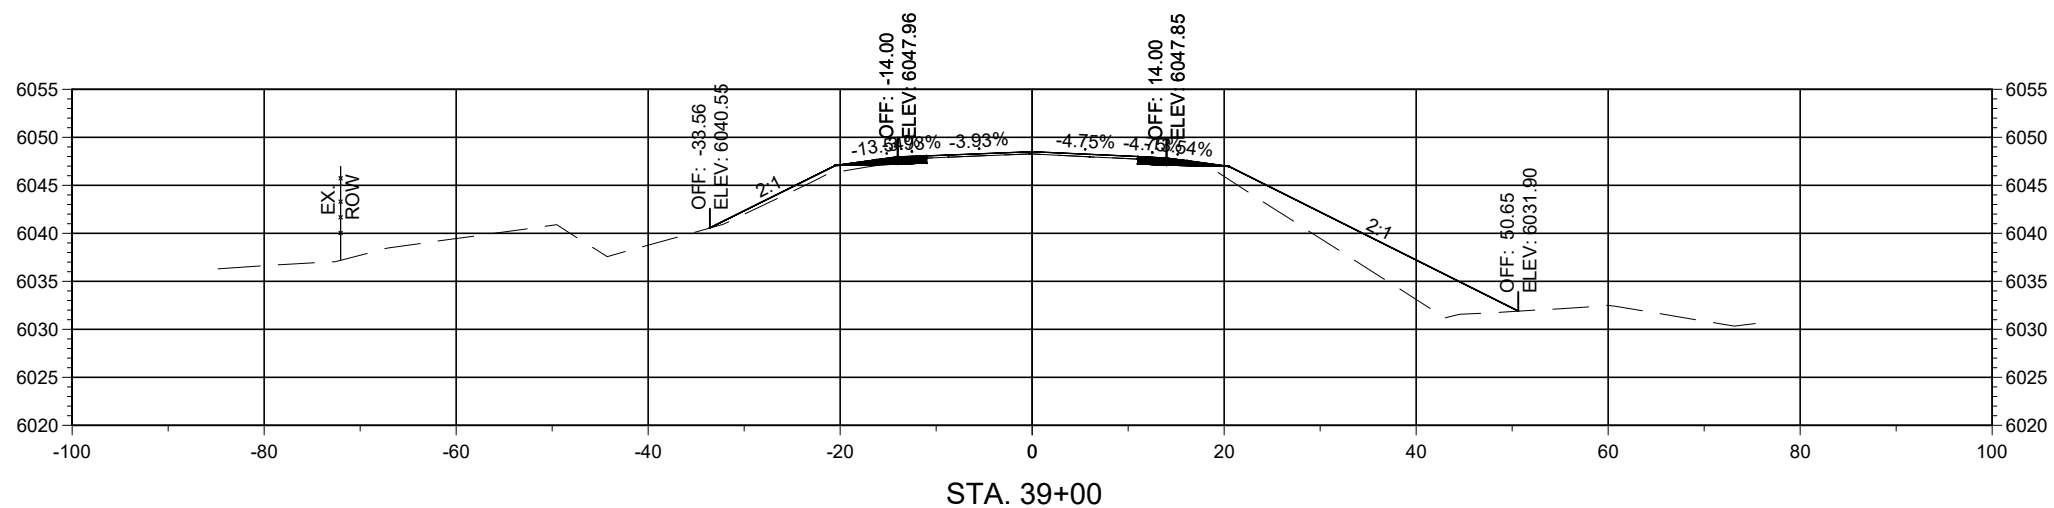

Horizontal Scale: 1"=20'

Vertical Scale: 1"=5'



PCN: B-22-06

TRUCK BYPASS - XSEC



Alignment: 7328699_TRUCKBYPASS

NOTICE OF EXTENDED PAYMENT PROVISION
THIS CONTRACT ALLOWS THE OWNER TO MAKE PAYMENT WITHIN 45 DAYS AFTER SUBMISSION OF AN UNDISPUTED REQUEST FOR PAYMENT.

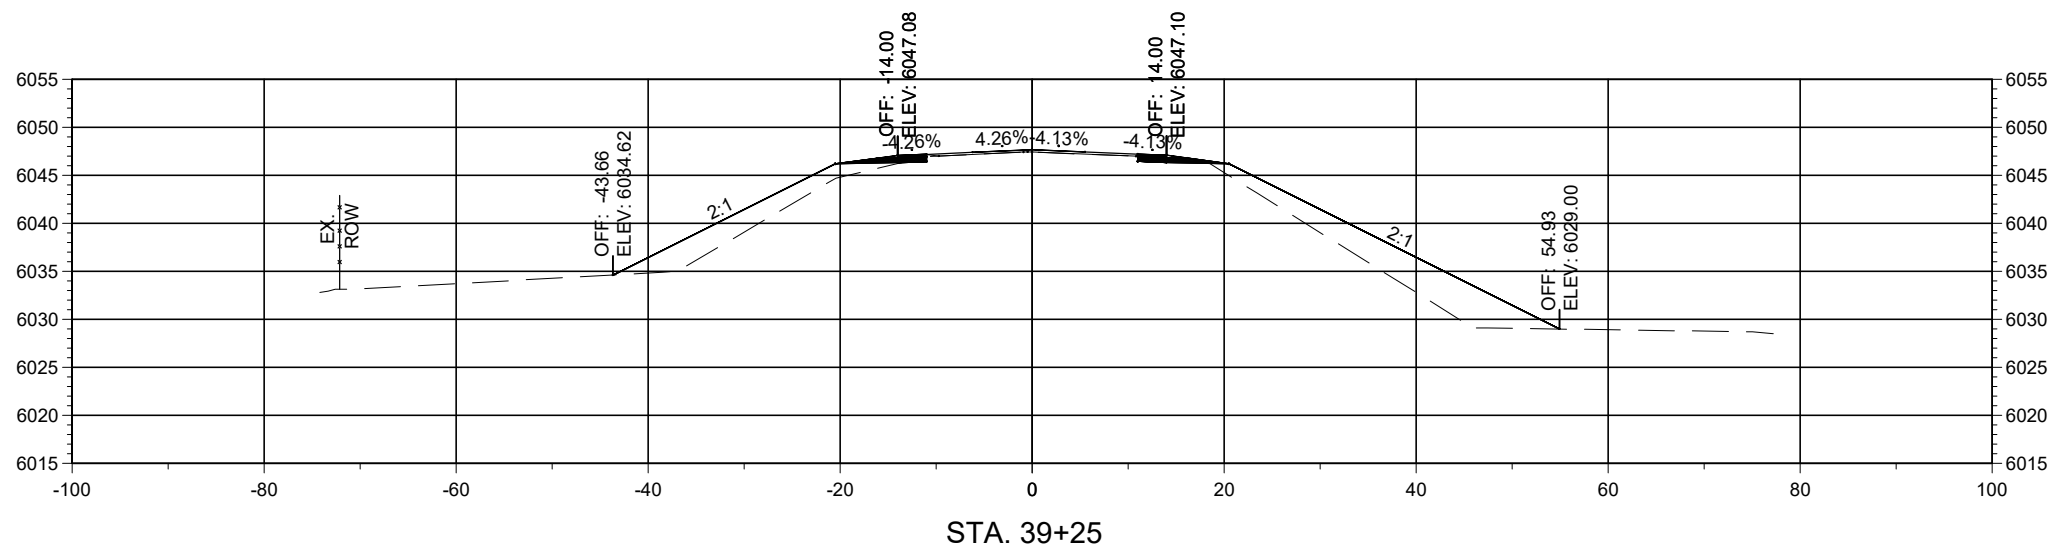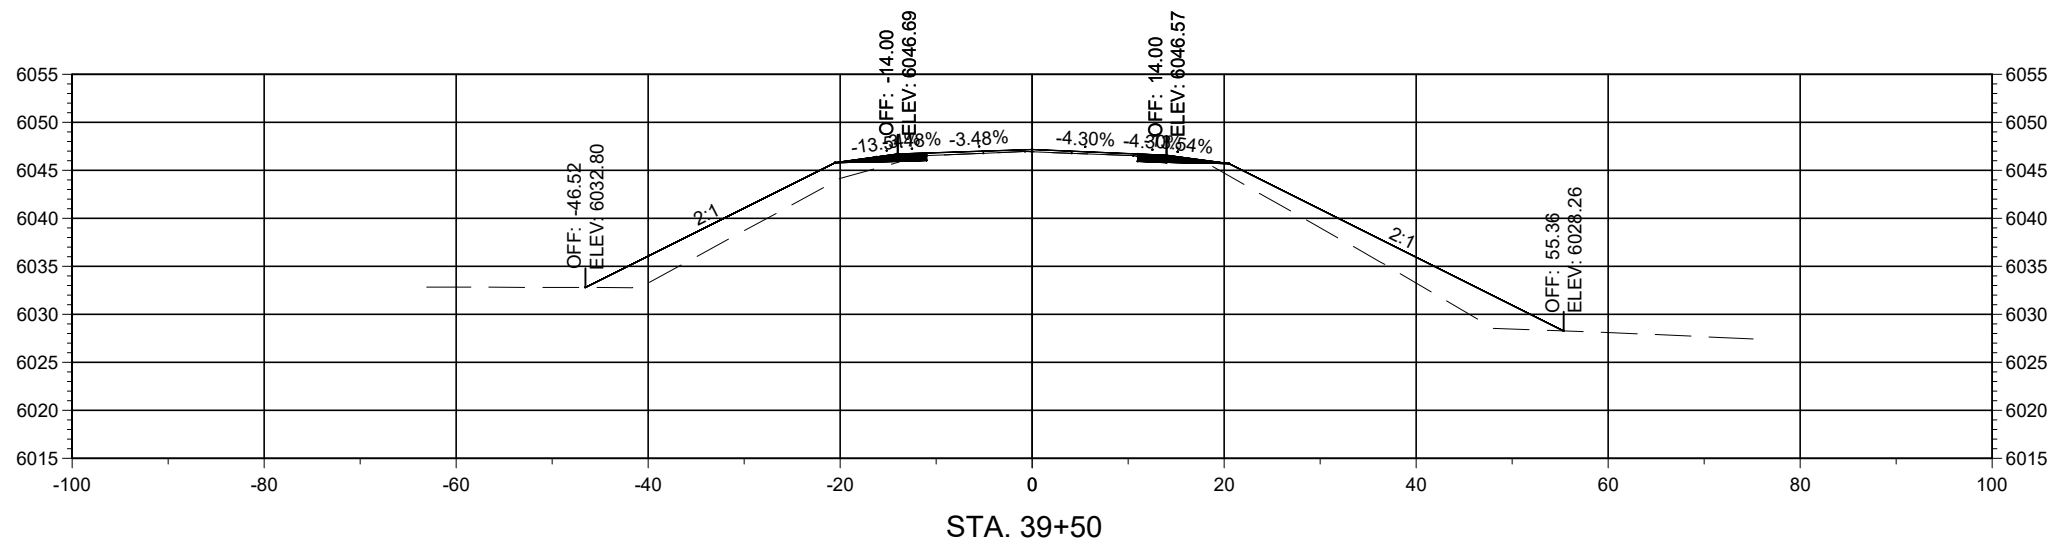

Horizontal Scale: 1"=20'

Vertical Scale: 1"=5'



PCN: B-22-06

TRUCK BYPASS - XSEC



Alignment: 7328699_TRUCKBYPASS

NOTICE OF EXTENDED PAYMENT PROVISION
THIS CONTRACT ALLOWS THE OWNER TO MAKE PAYMENT WITHIN 45 DAYS AFTER SUBMISSION OF AN UNDISPUTED REQUEST FOR PAYMENT.

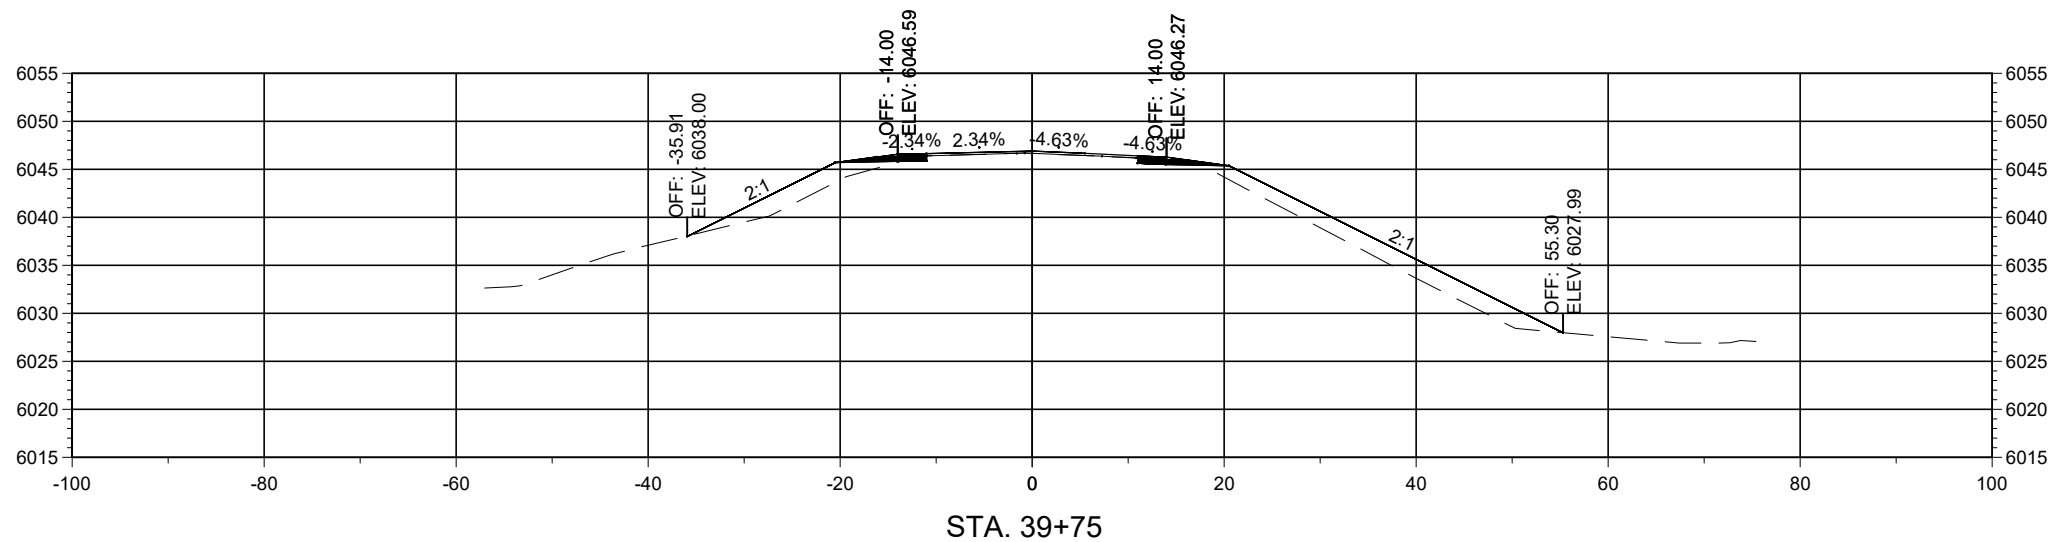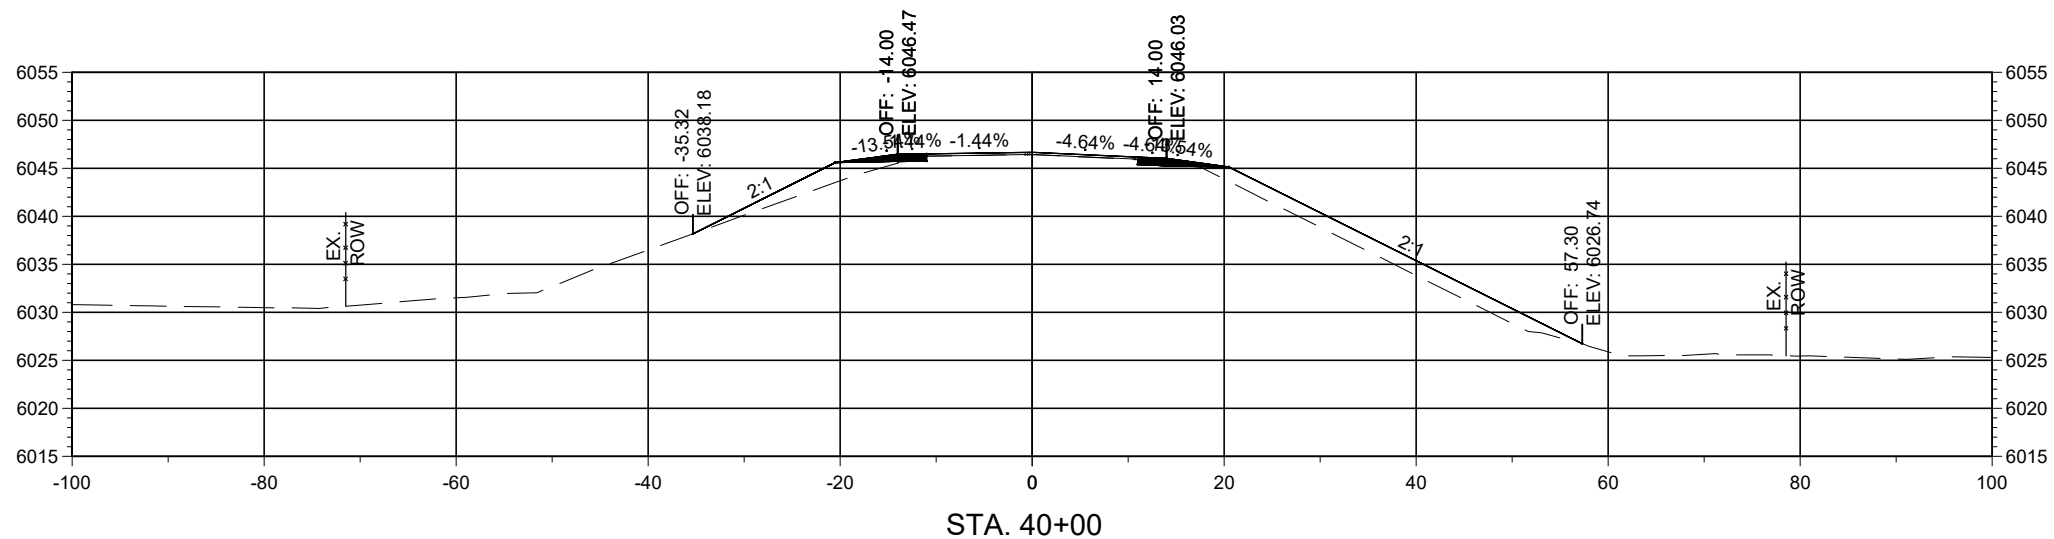

Horizontal Scale: 1"=20'

Vertical Scale: 1"=5'



PCN: B-22-06

TRUCK BYPASS - XSEC



Alignment: 7328699_TRUCKBYPASS

NOTICE OF EXTENDED PAYMENT PROVISION
THIS CONTRACT ALLOWS THE OWNER TO MAKE PAYMENT WITHIN 45 DAYS AFTER SUBMISSION OF AN UNDISPUTED REQUEST FOR PAYMENT.

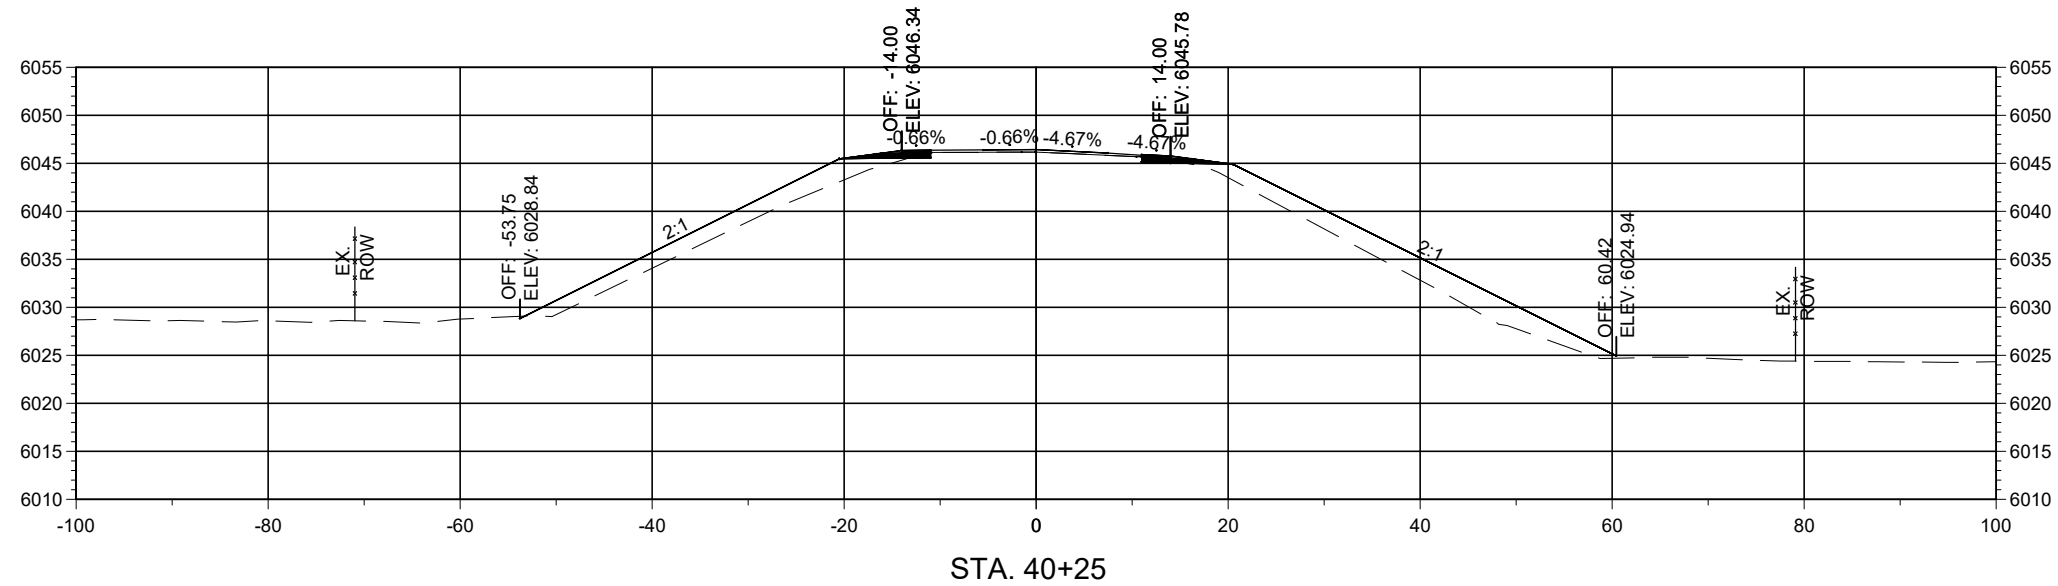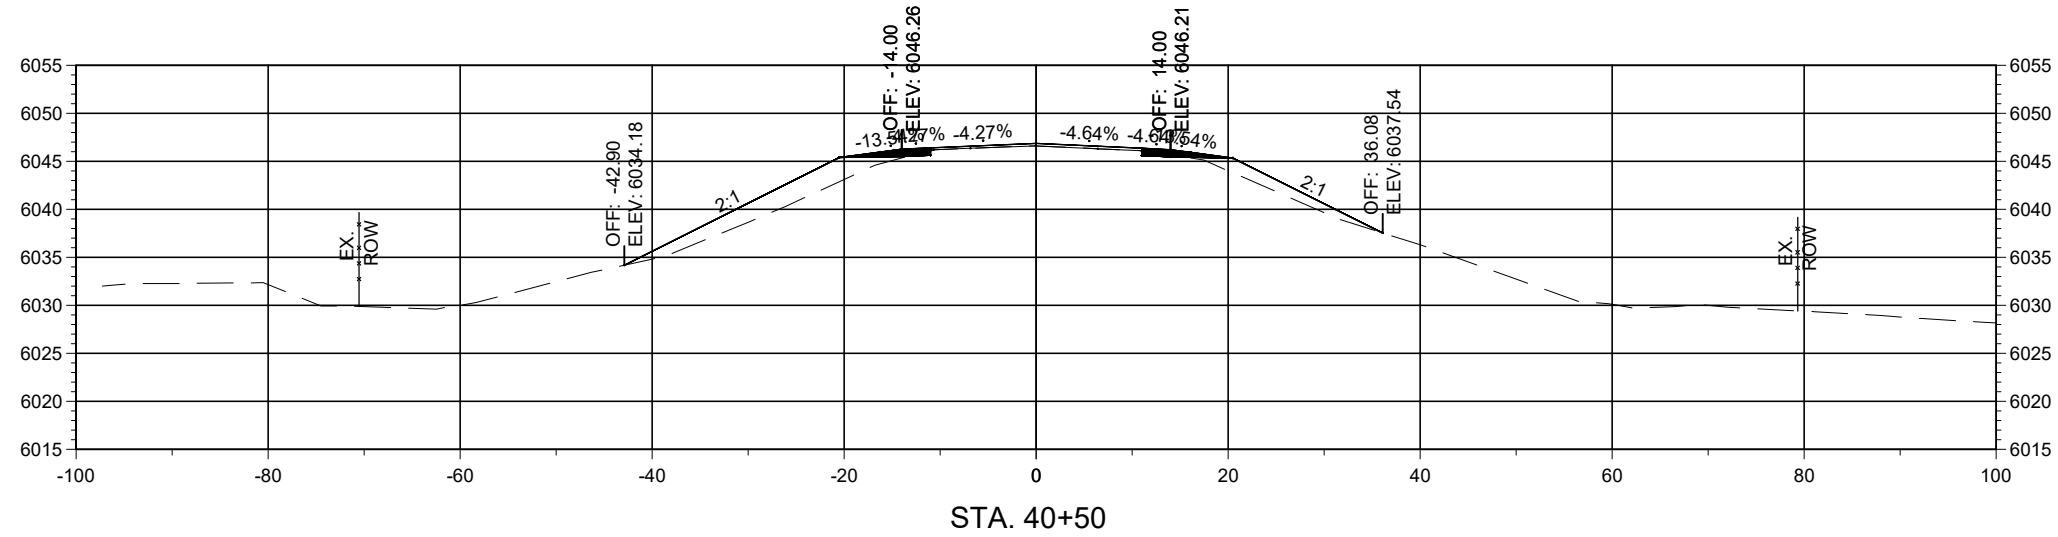

Horizontal Scale: 1"=20'

Vertical Scale: 1"=5'

PCN: B-22-06




TRUCK BYPASS - XSEC



Alignment: 7328699_TRUCKBYPASS



NOTICE OF EXTENDED PAYMENT PROVISION
 CONTRACT ALLOWS THE OWNER TO MAKE PAYMENT WITHIN 45 DAYS AFTER SUBMISSION OF AN UNDISPUTED REQUEST FOR PAYMENT.

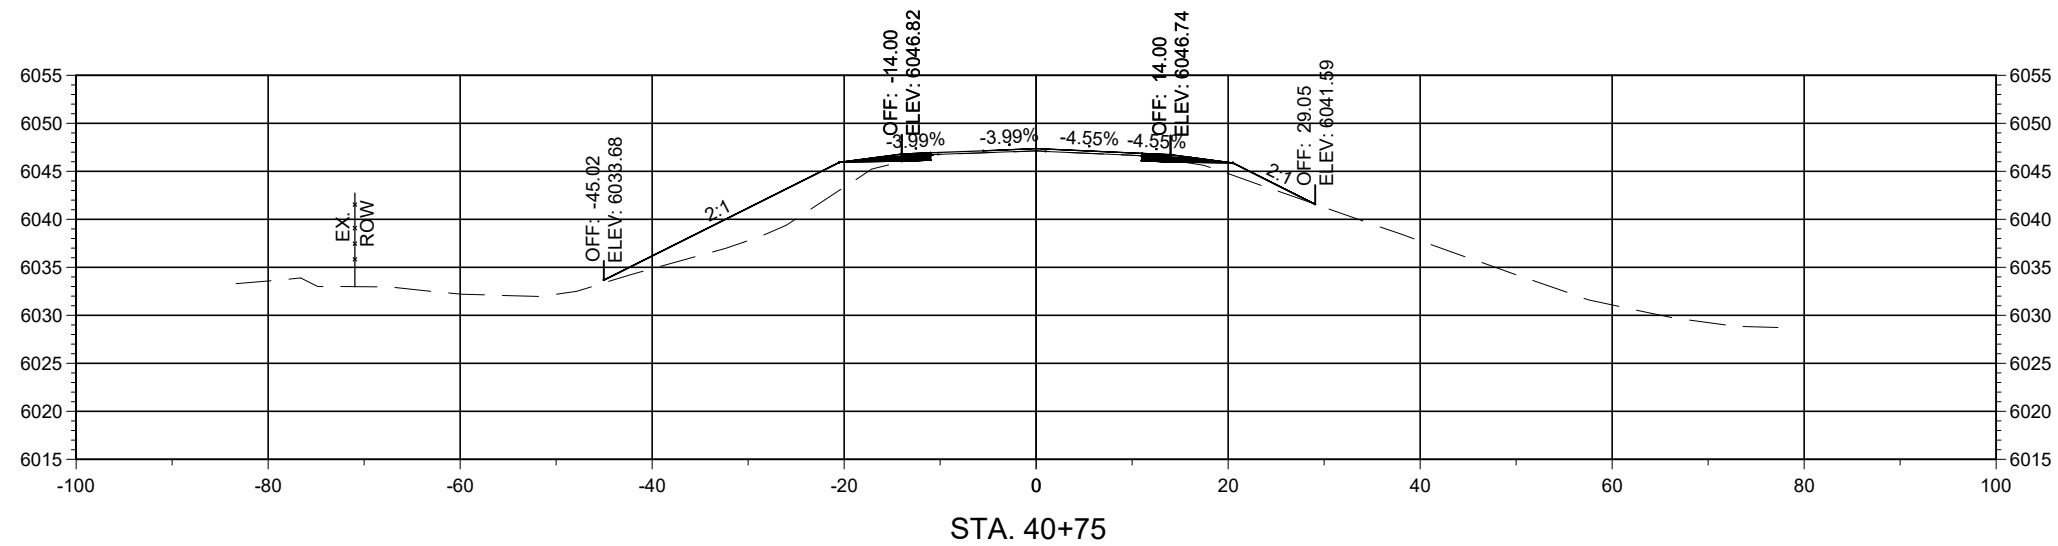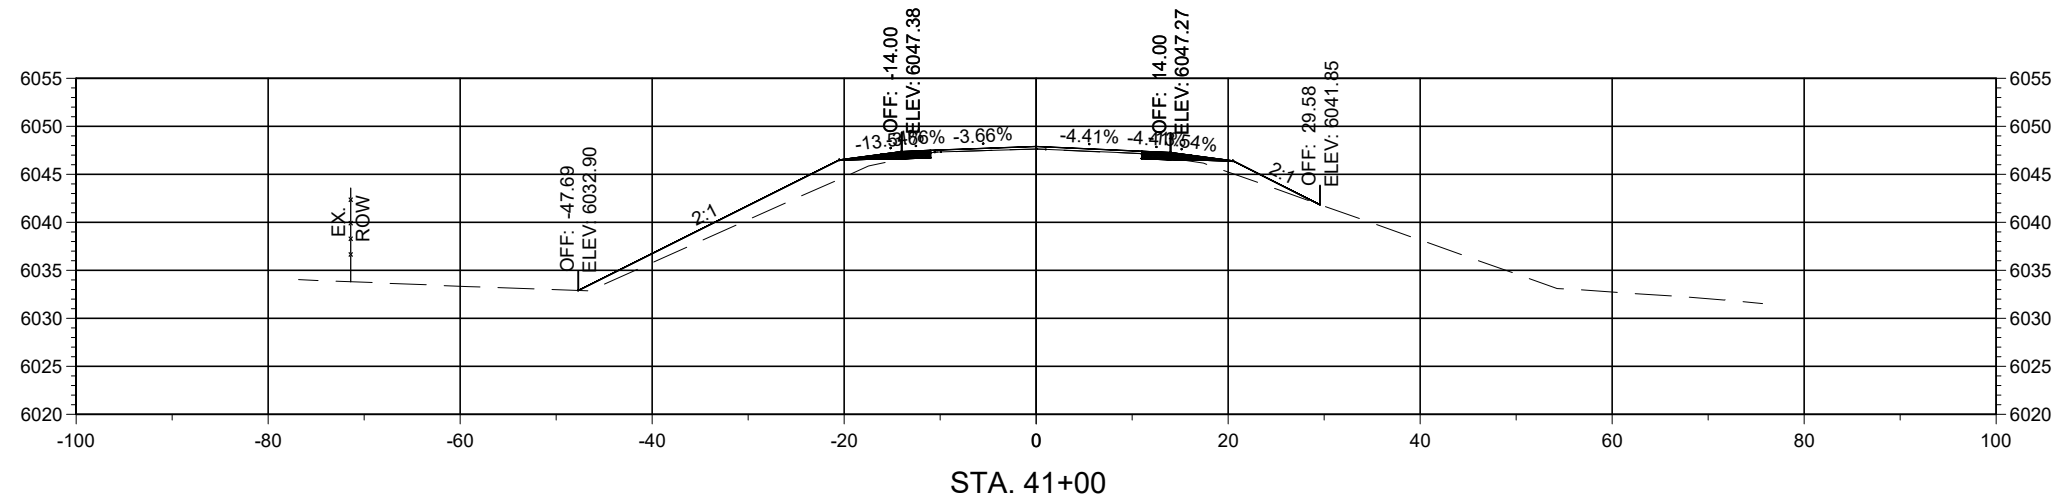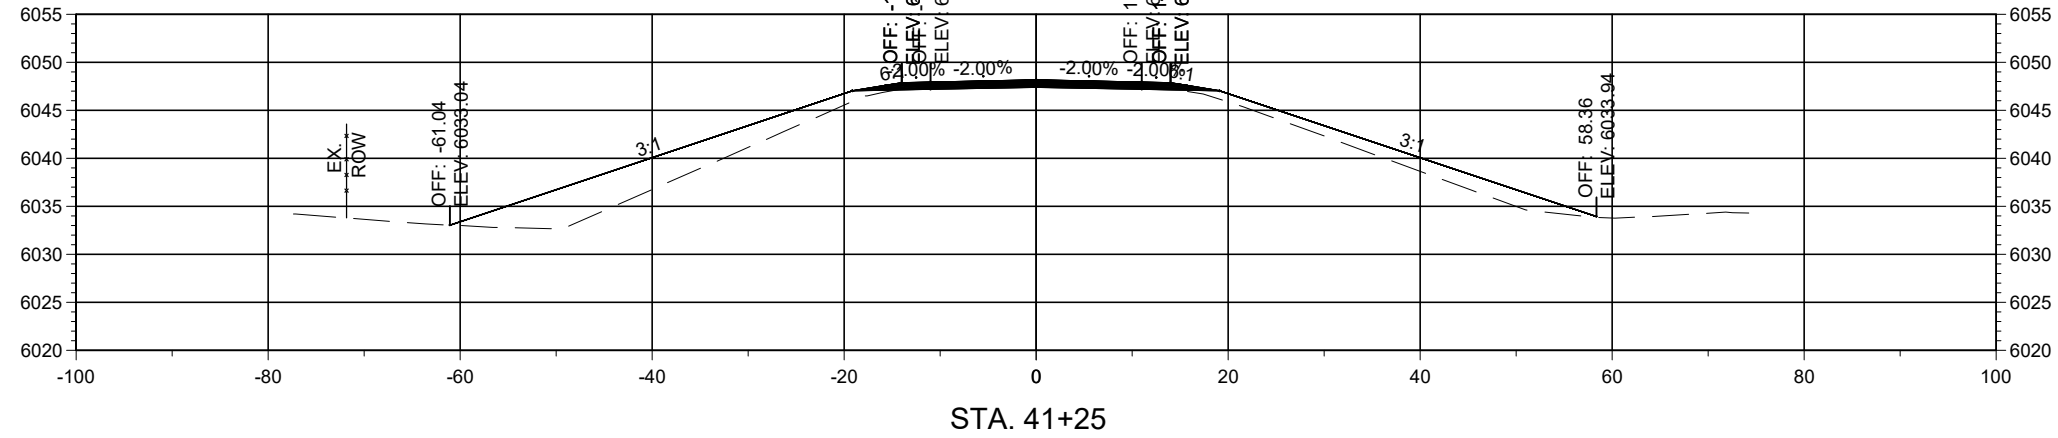

Horizontal Scale: 1"=20'

Vertical Scale: 1"=5'




PCN: B-22-06

TRUCK BYPASS - XSEC



Alignment: 7328699_TRUCKBYPASS

NOTICE OF EXTENDED PAYMENT PROVISION
THIS CONTRACT ALLOWS THE OWNER TO MAKE PAYMENT WITHIN 45 DAYS AFTER SUBMISSION OF AN UNDISPUTED REQUEST FOR PAYMENT.

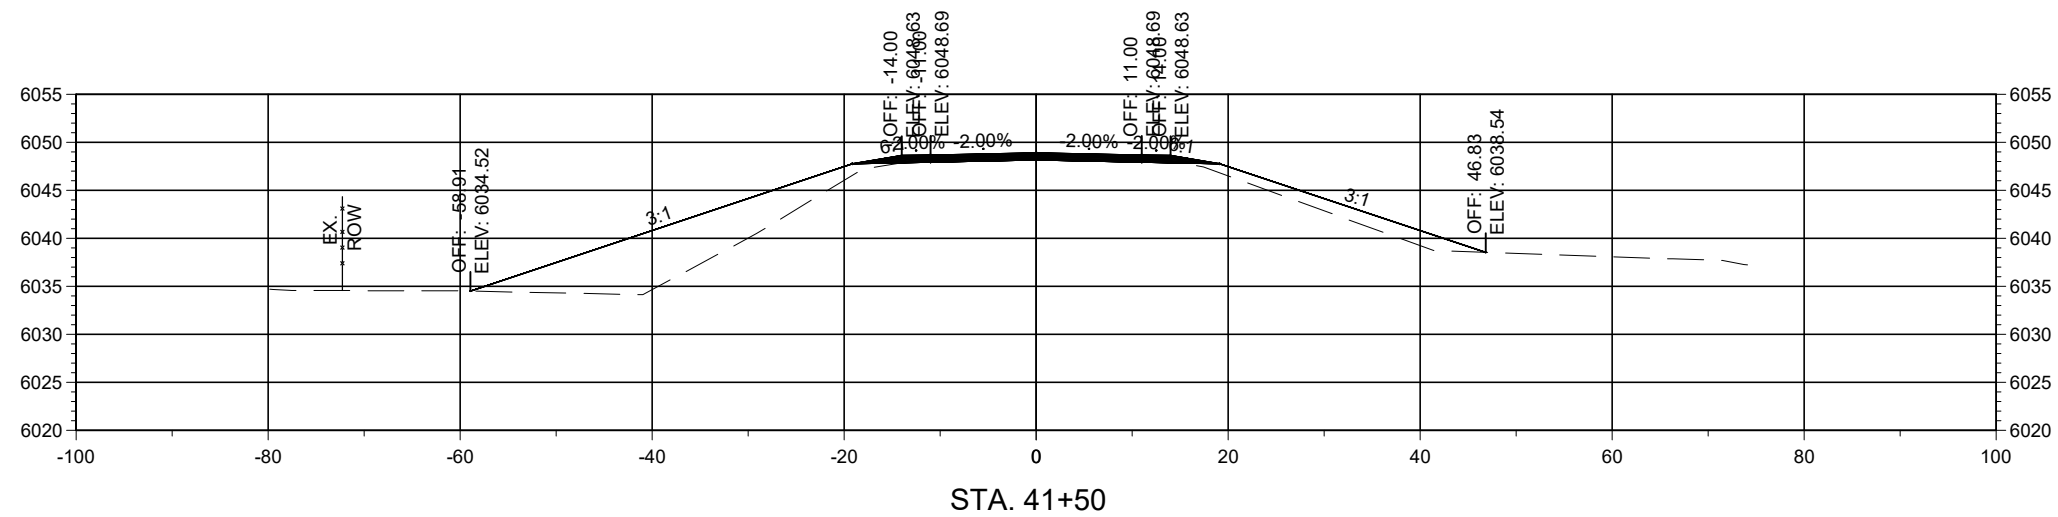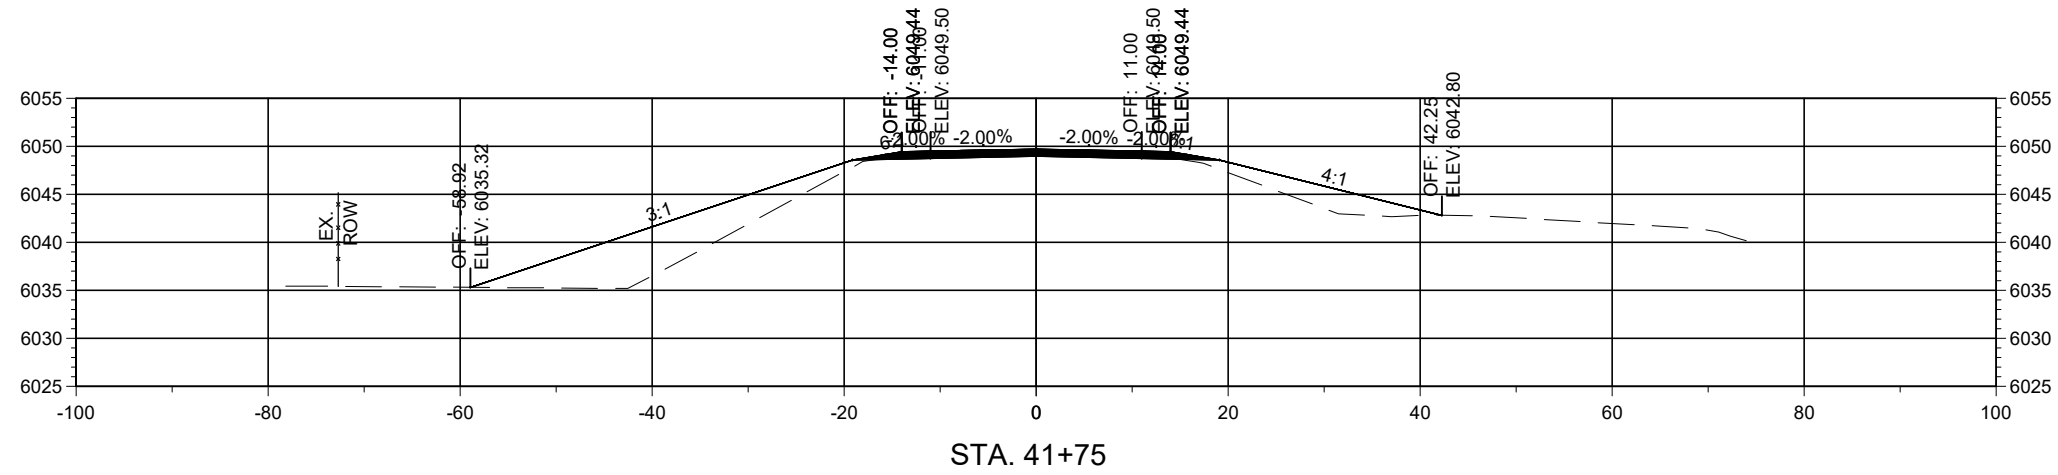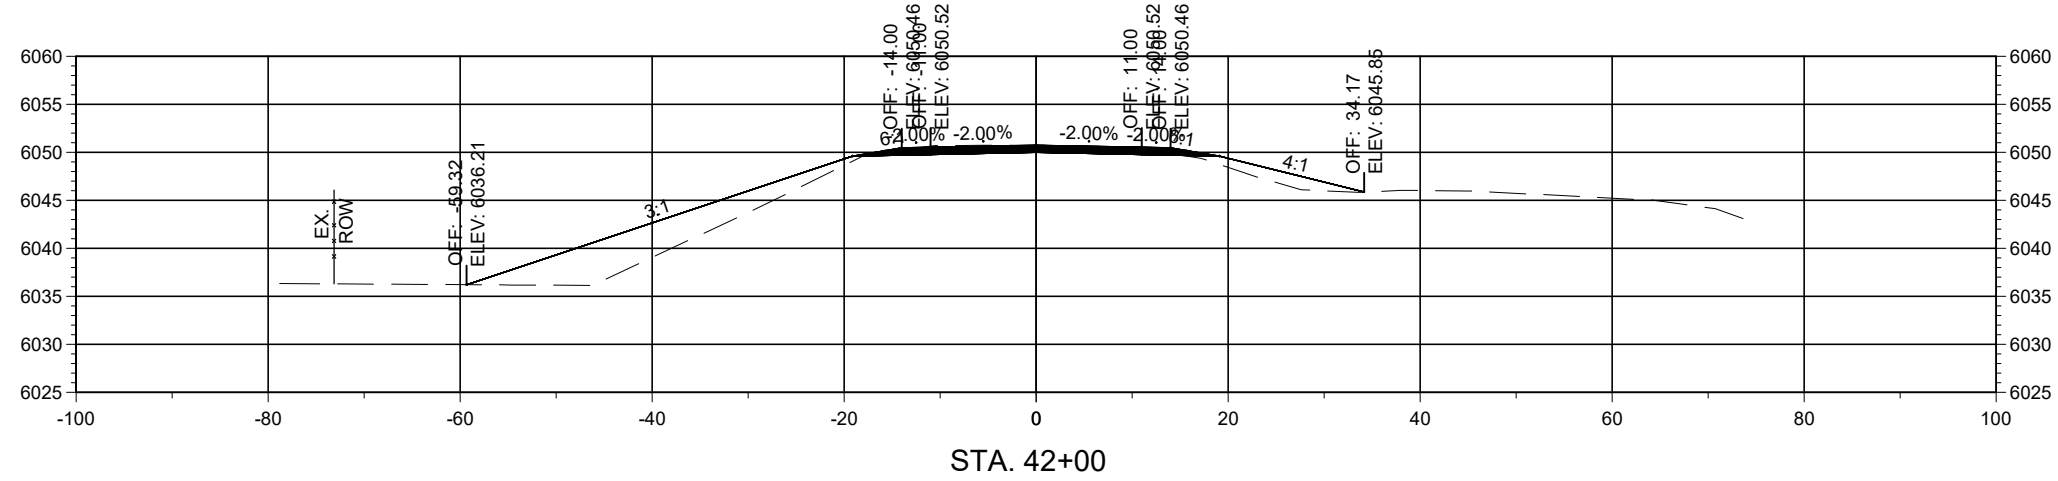

Horizontal Scale: 1"=20'

Vertical Scale: 1"=5'




PCN: B-22-06

TRUCK BYPASS - XSEC



Alignment: 7328699_TRUCKBYPASS

NOTICE OF EXTENDED PAYMENT PROVISION
 CONTRACTOR SHALL ALLOW THE OWNER TO MAKE PAYMENT WITHIN 45 DAYS AFTER SUBMISSION OF AN UNDISPUTED REQUEST FOR PAYMENT.

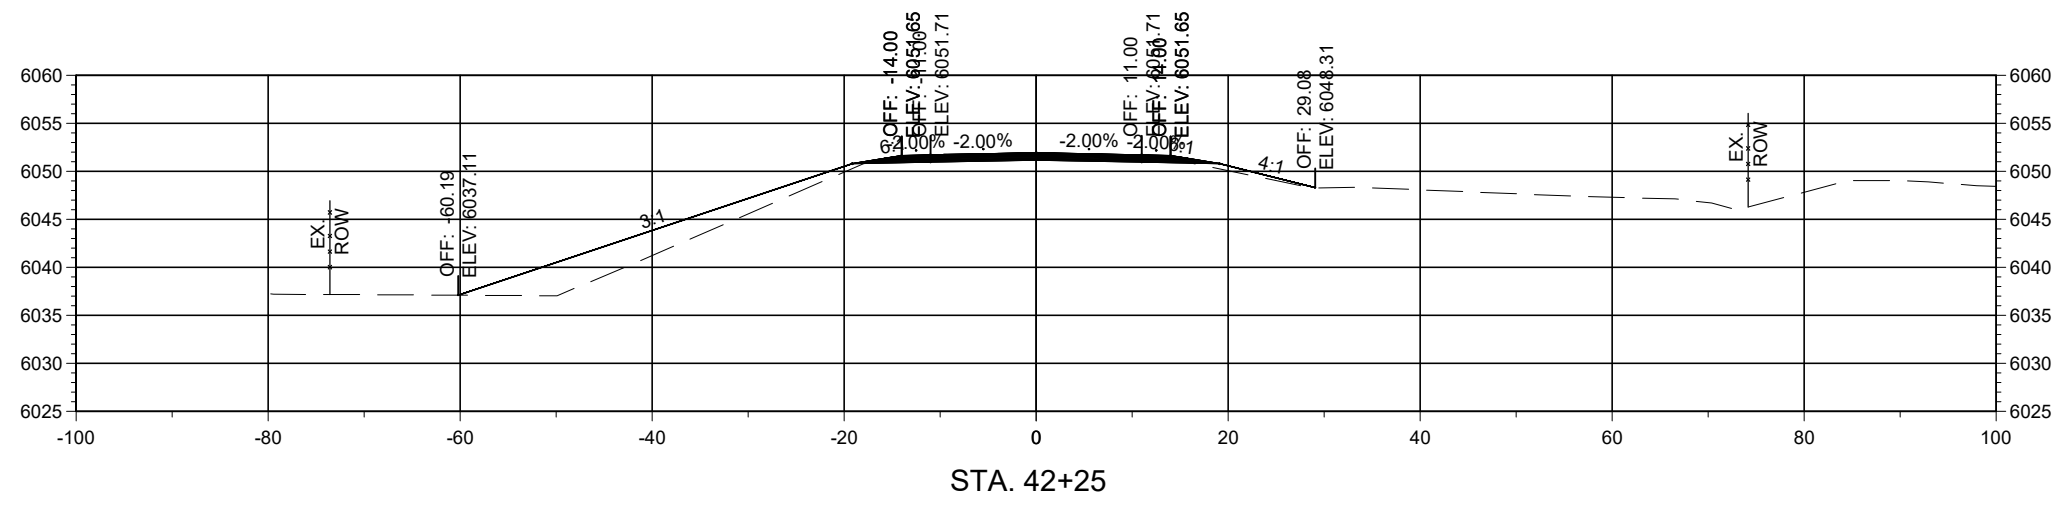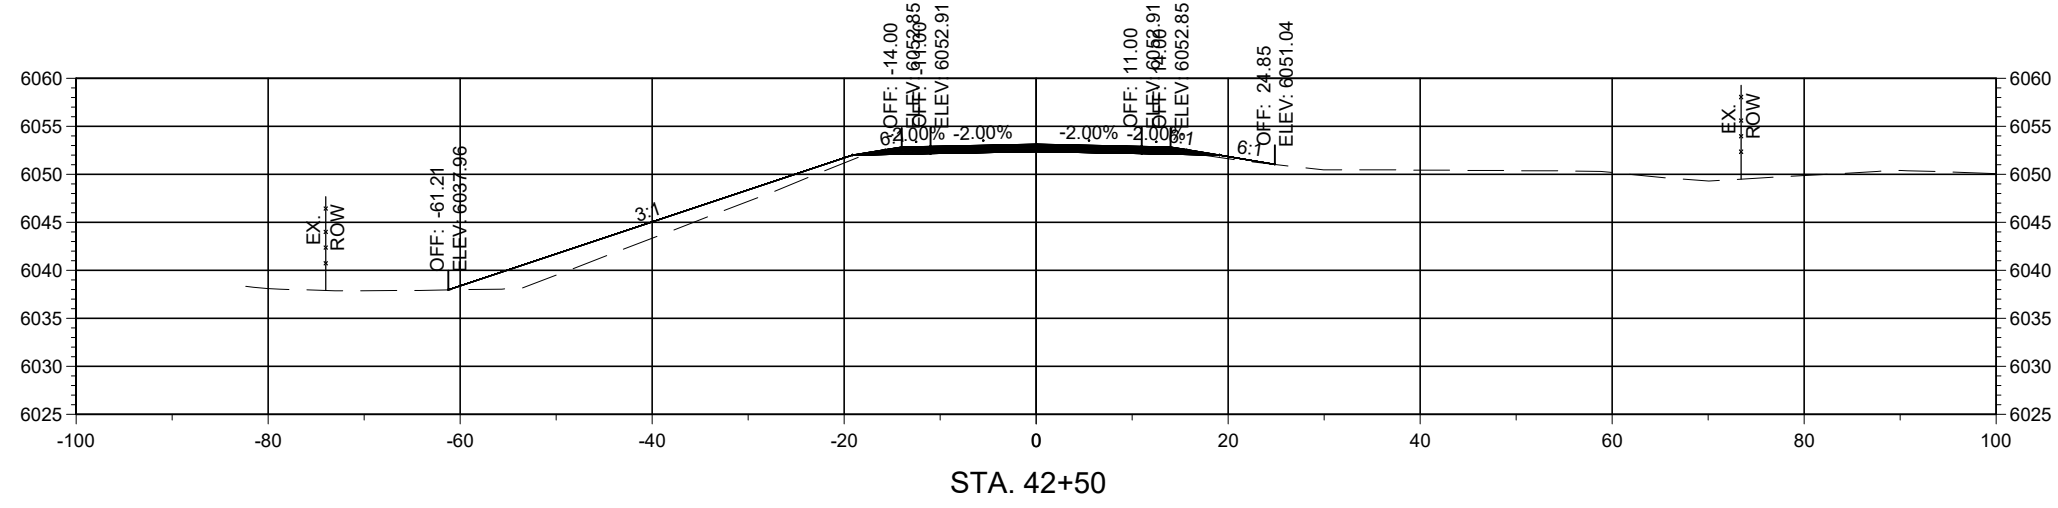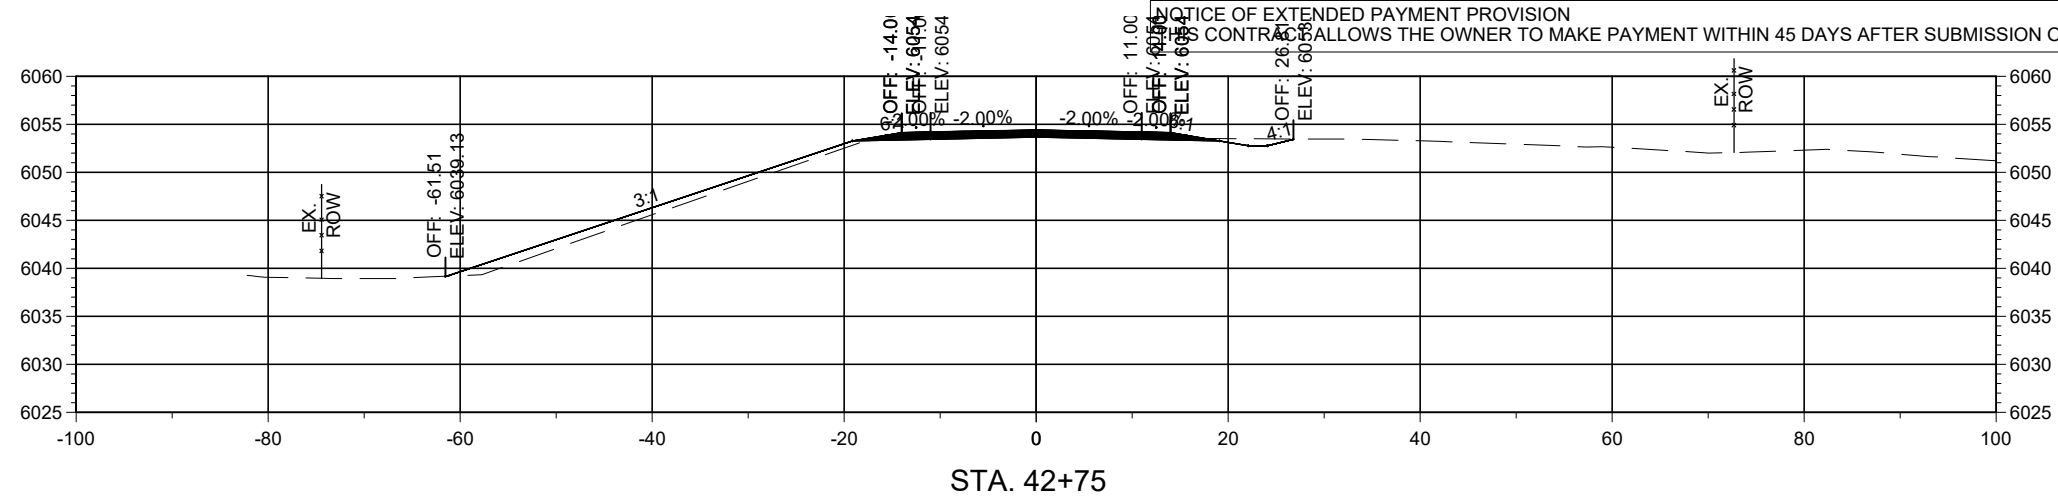

Horizontal Scale: 1"=20'

Vertical Scale: 1"=5'

PCN: B-22-06




TRUCK BYPASS - XSEC



Alignment: 7328699_TRUCKBYPASS



NOTICE OF EXTENDED PAYMENT PROVISION
 CONTRACTOR AGREES TO MAKE PAYMENT WITHIN 45 DAYS AFTER SUBMISSION OF AN UNDISPUTED REQUEST FOR PAYMENT.

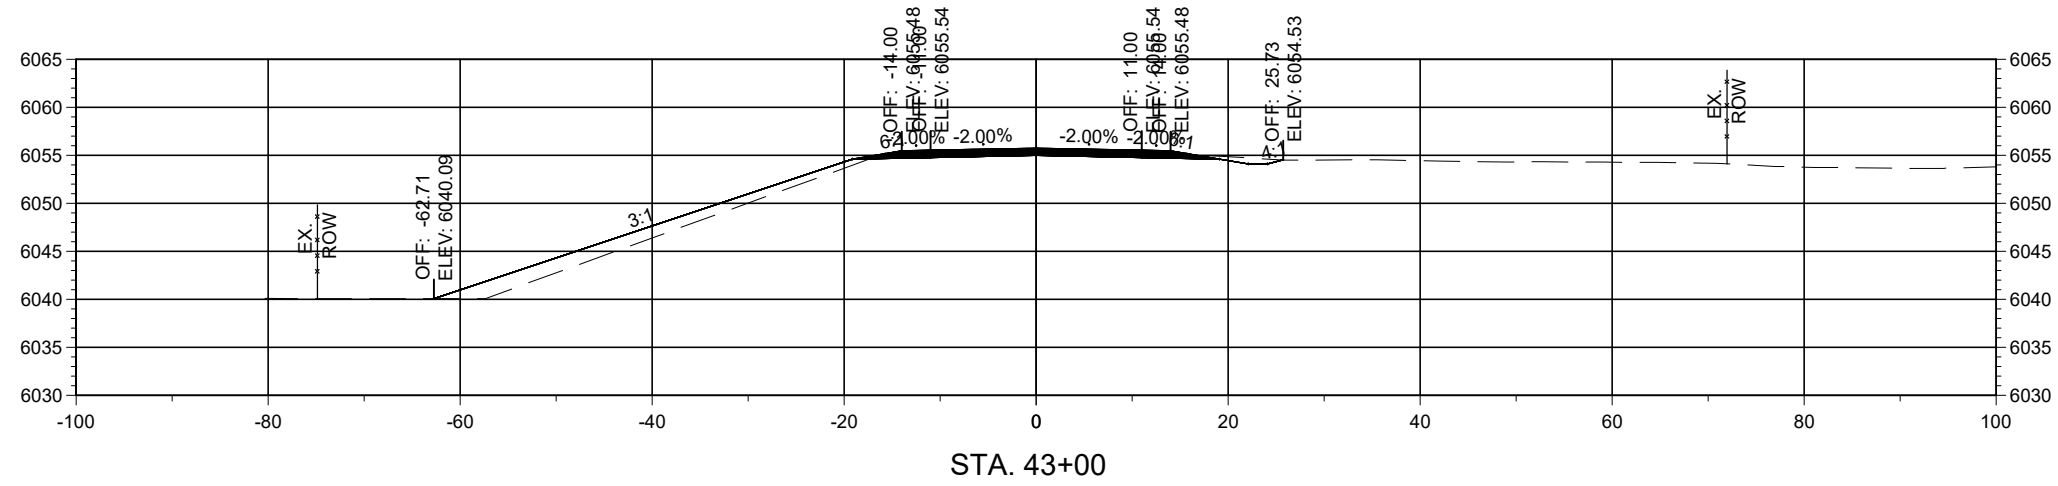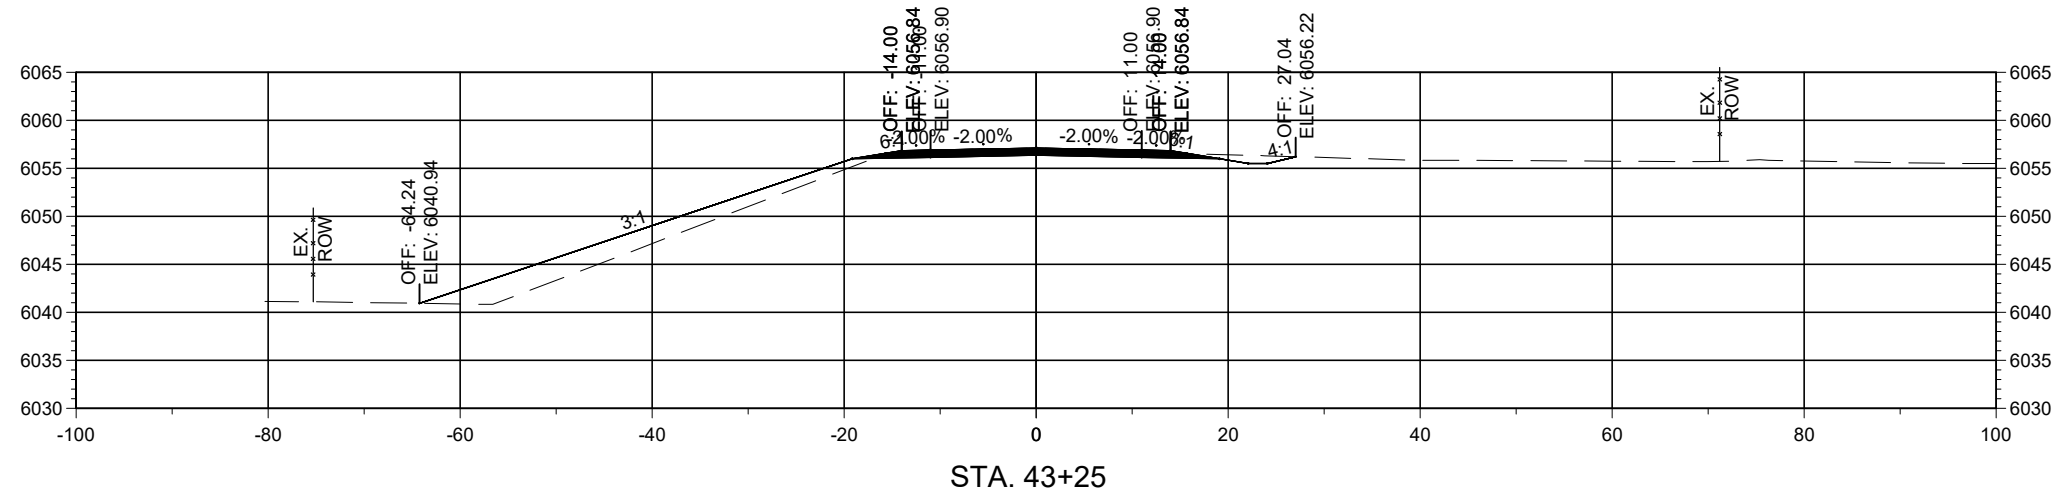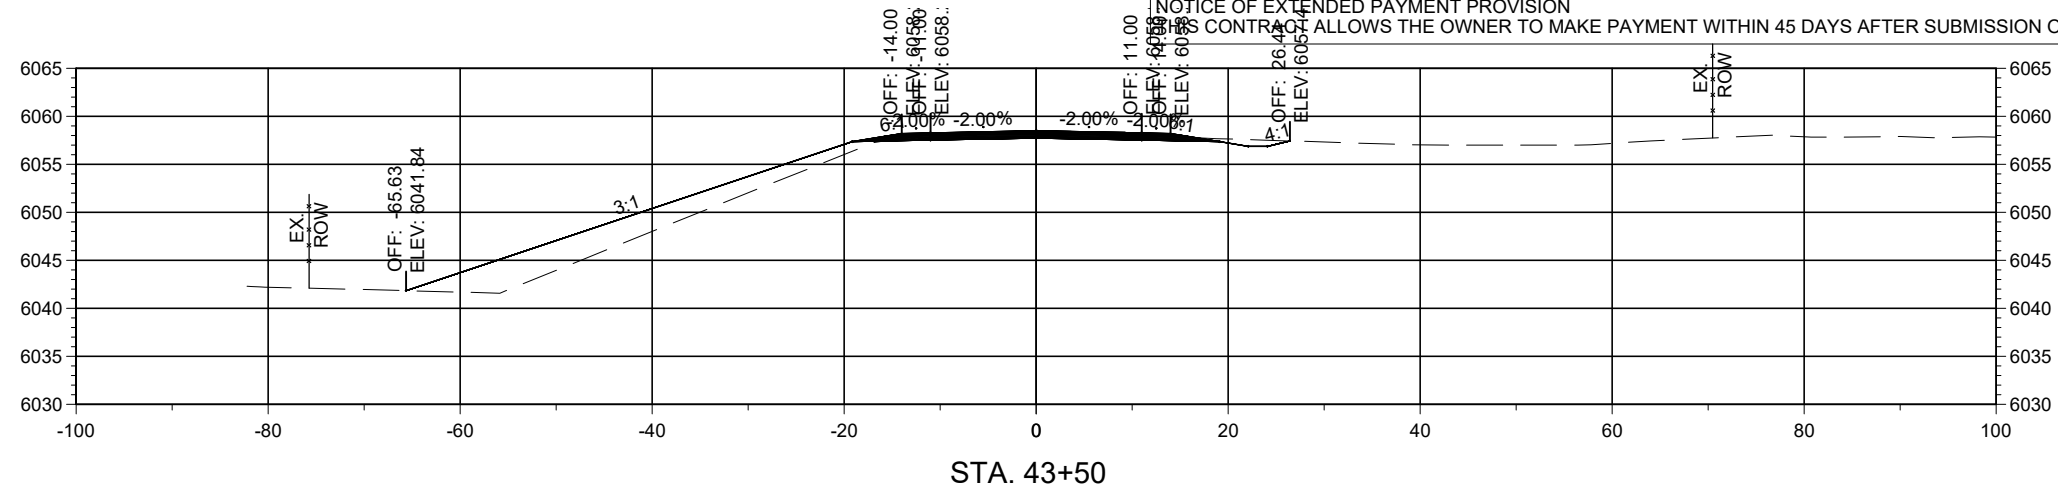

Horizontal Scale: 1"=20'

Vertical Scale: 1"=5'

PCN: B-22-06




TRUCK BYPASS - XSEC



Alignment: 7328699_TRUCKBYPASS



NOTICE OF EXTENDED PAYMENT PROVISION
 CONTRACT ALLOWS THE OWNER TO MAKE PAYMENT WITHIN 45 DAYS AFTER SUBMISSION OF AN UNDISPUTED REQUEST FOR PAYMENT.

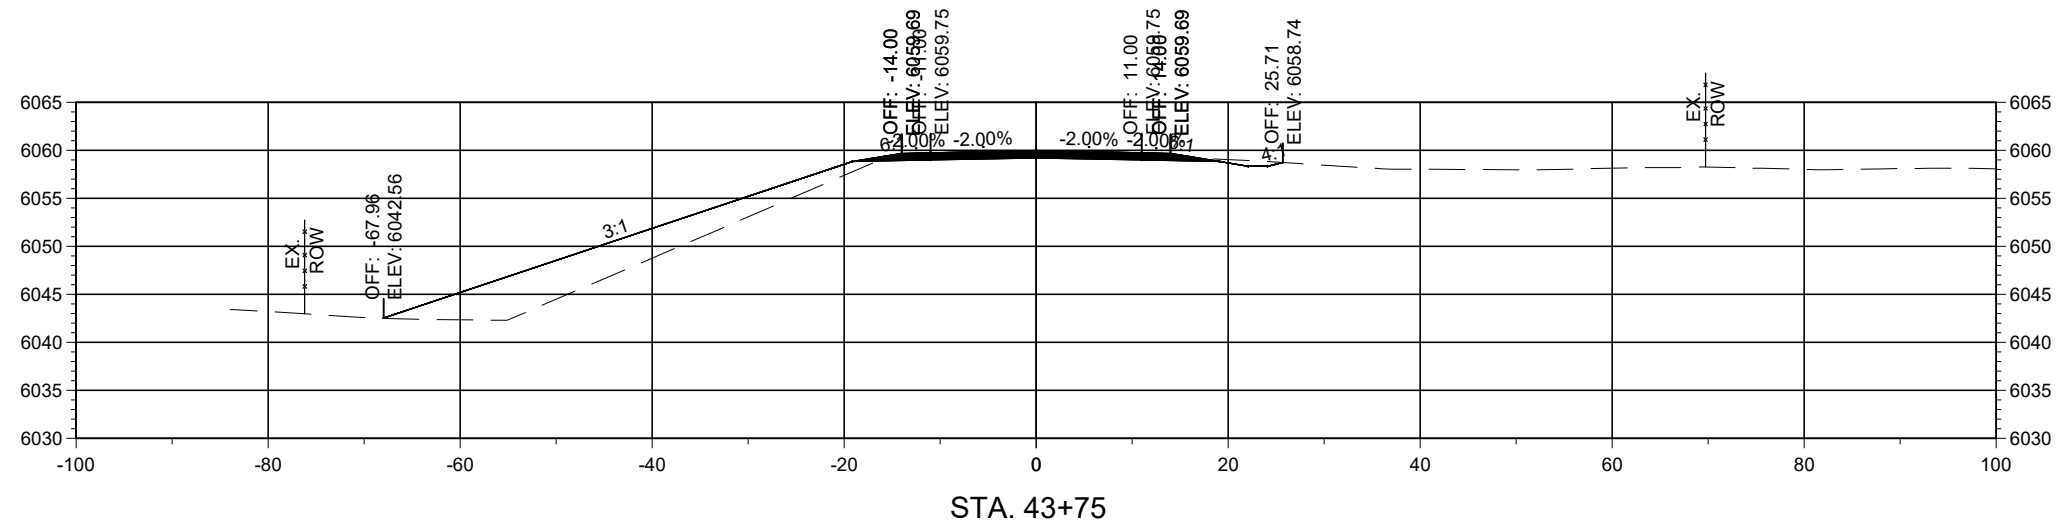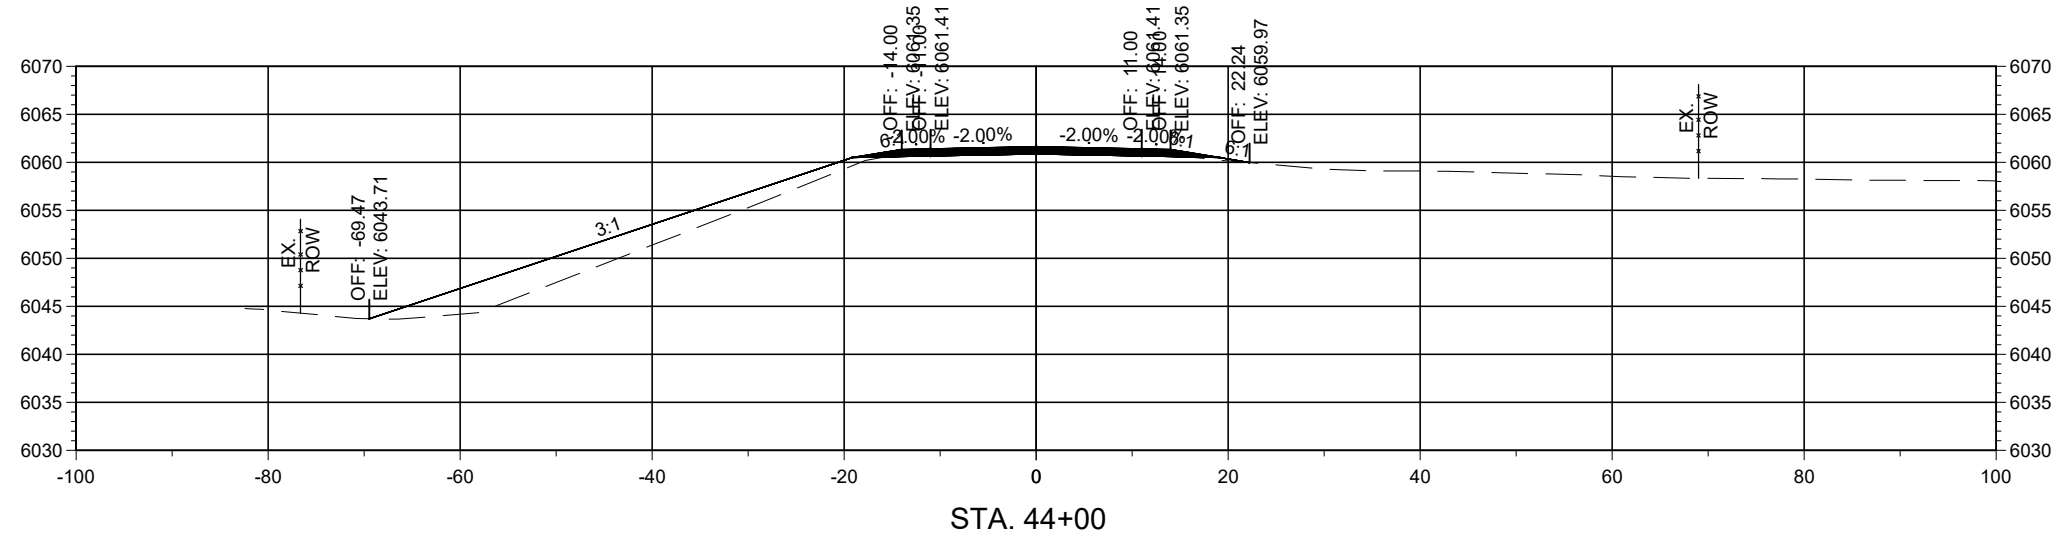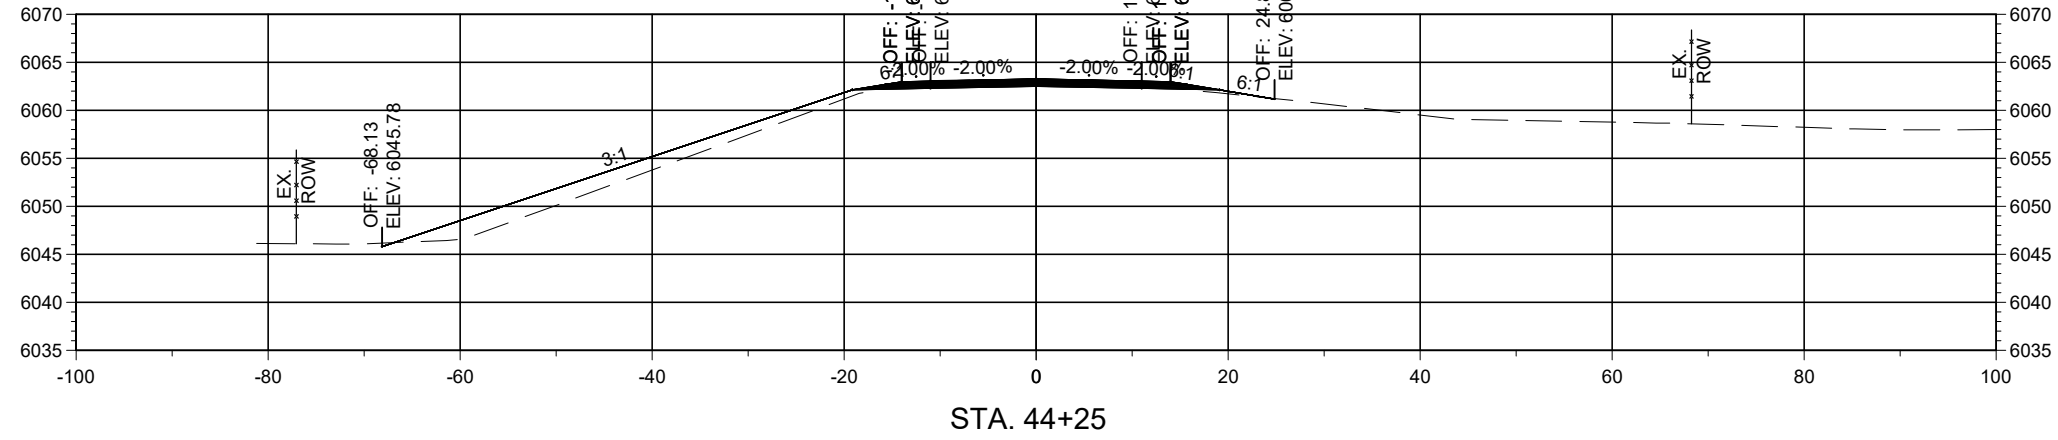

Horizontal Scale: 1"=20'

Vertical Scale: 1"=5'




PCN: B-22-06

TRUCK BYPASS - XSEC



Alignment: 7328699_TRUCKBYPASS

NOTICE OF EXTENDED PAYMENT PROVISION
THIS CONTRACT ALLOWS THE OWNER TO MAKE PAYMENT WITHIN 45 DAYS AFTER SUBMISSION OF AN UNDISPUTED REQUEST FOR PAYMENT.

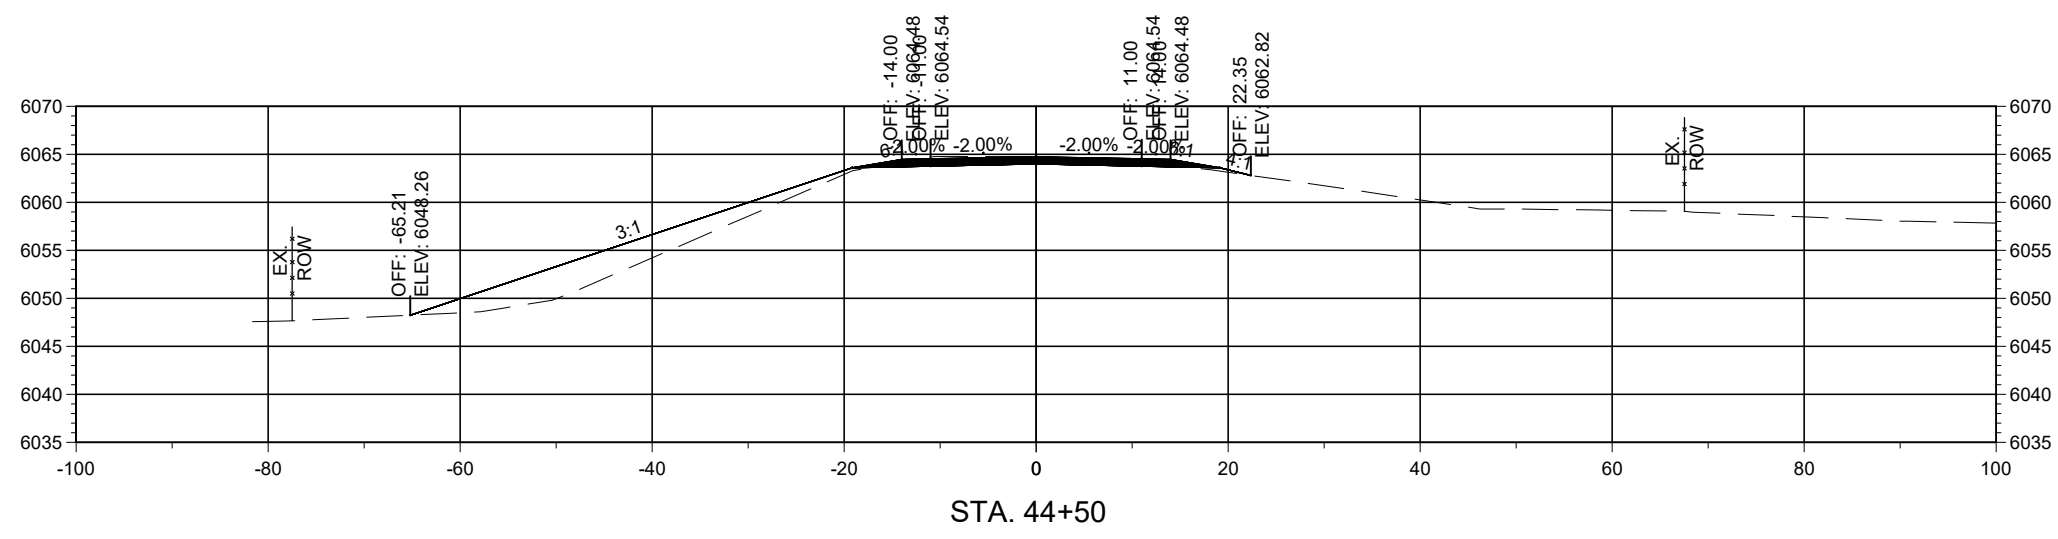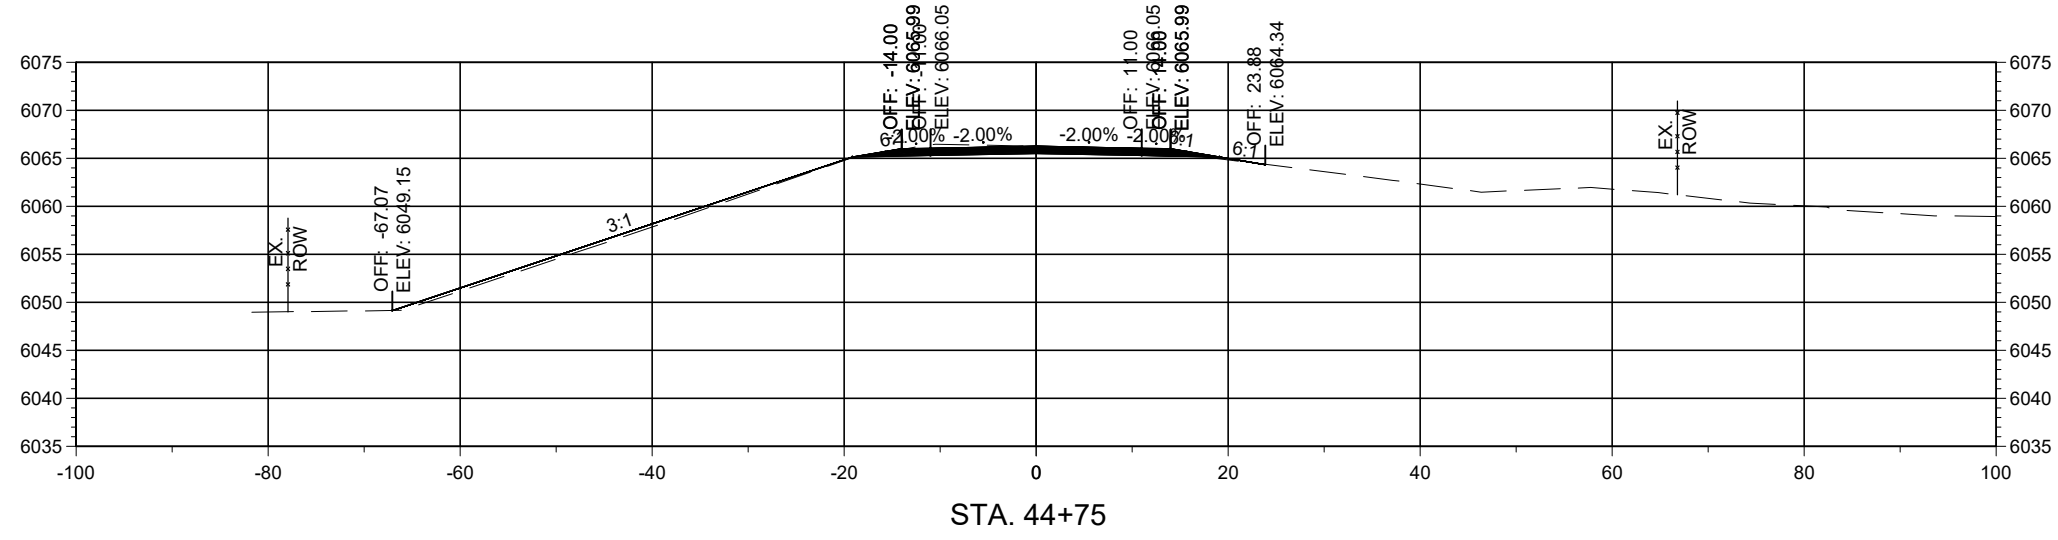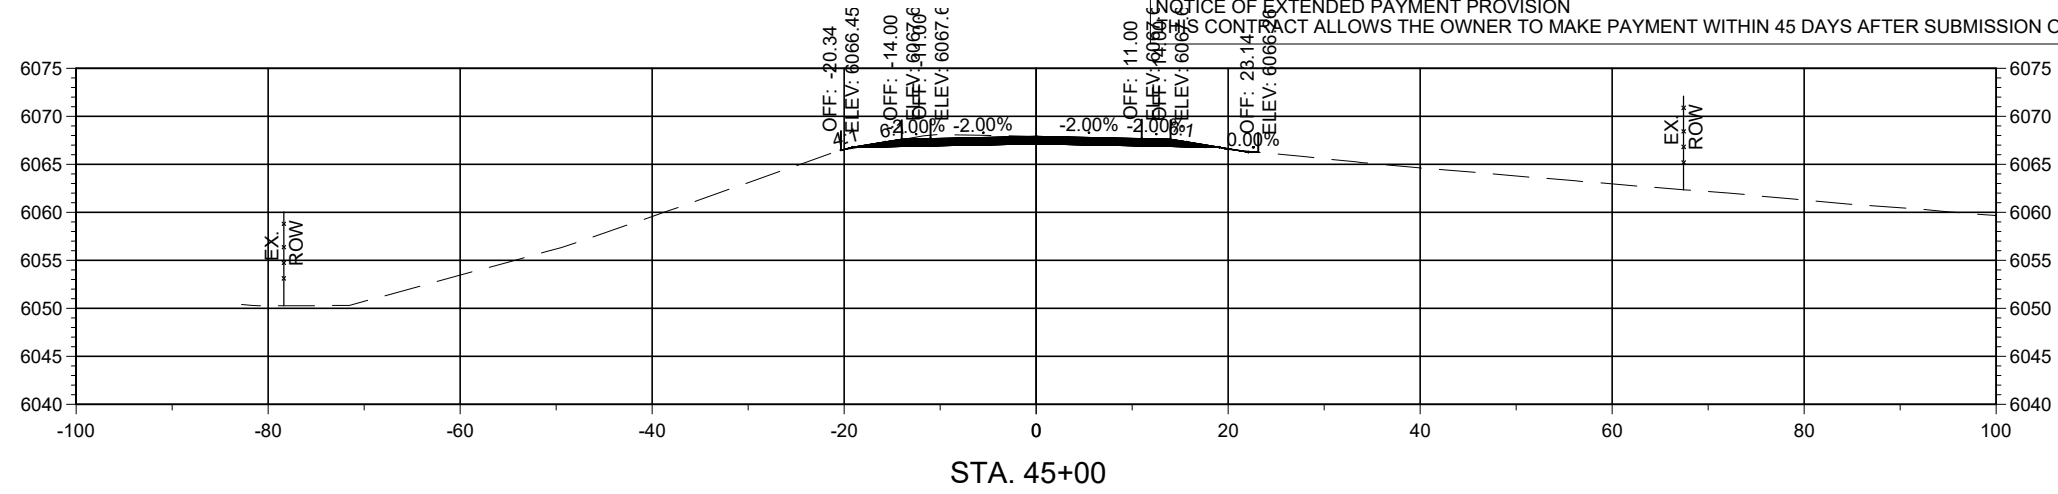

Horizontal Scale: 1"=20'

Vertical Scale: 1"=5'



PCN: B-22-06

TRUCK BYPASS - XSEC



Alignment: 7328699_TRUCKBYPASS

NOTICE OF EXTENDED PAYMENT PROVISION
THIS CONTRACT ALLOWS THE OWNER TO MAKE PAYMENT WITHIN 45 DAYS AFTER SUBMISSION OF AN UNDISPUTED REQUEST FOR PAYMENT.

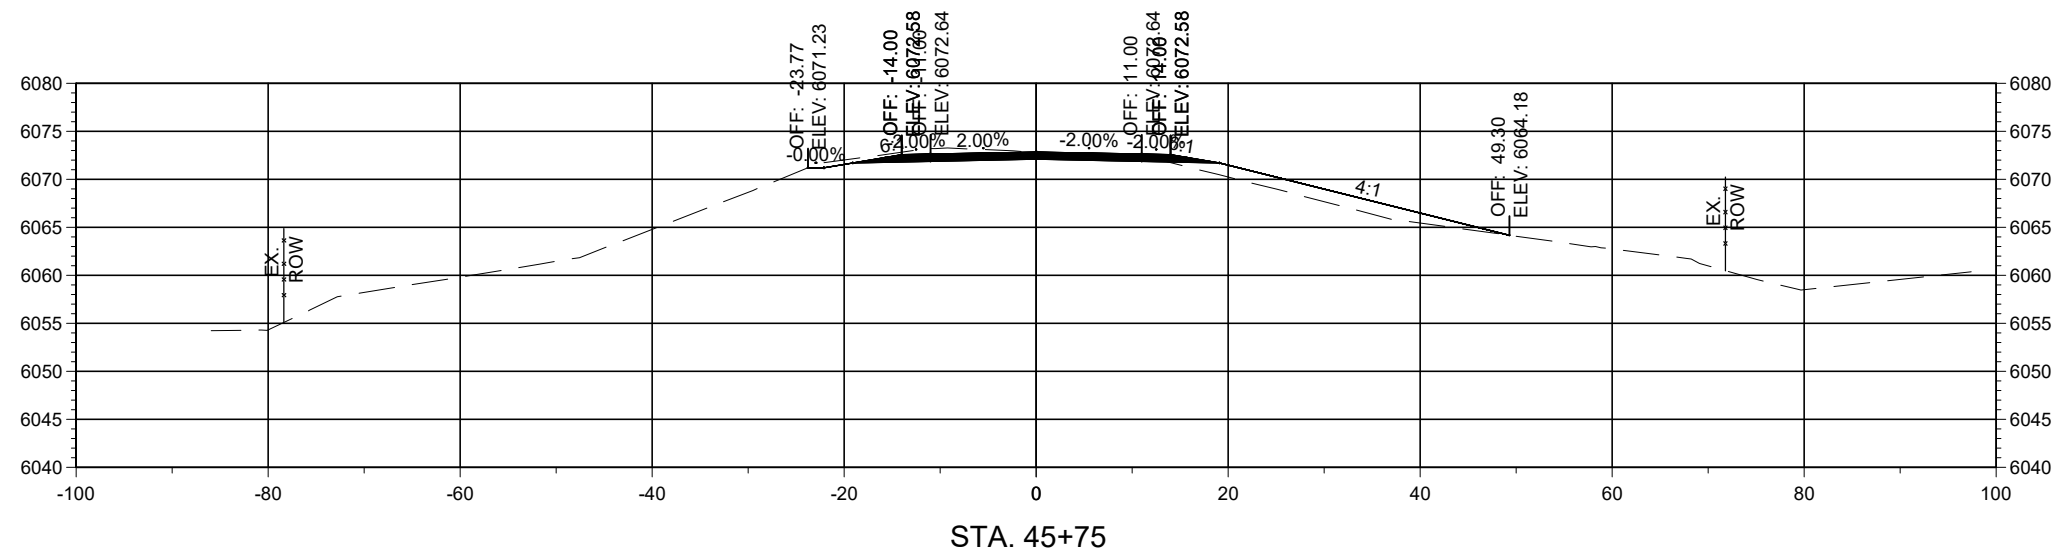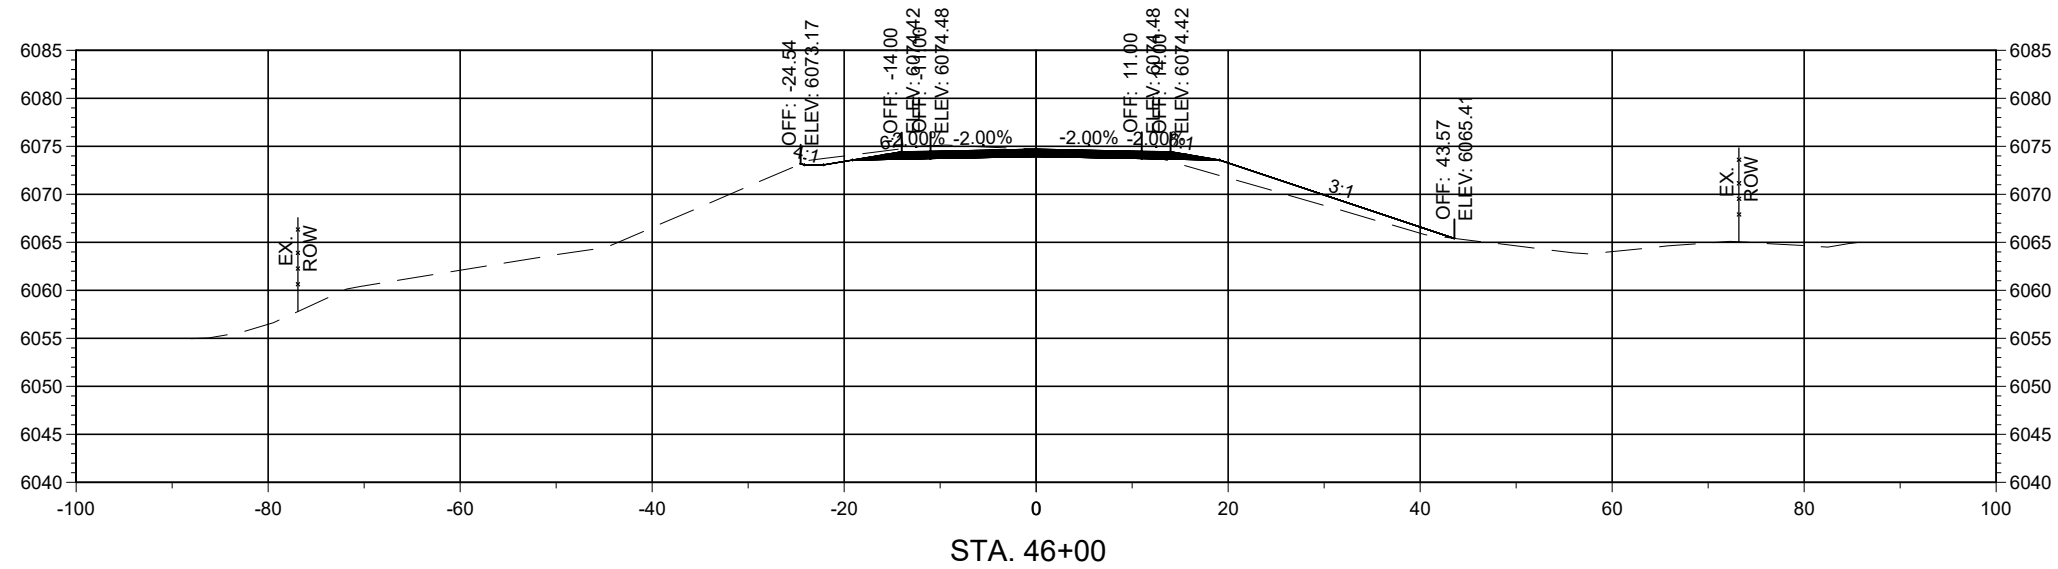

Horizontal Scale: 1"=20'

Vertical Scale: 1"=5'



PCN: B-22-06

TRUCK BYPASS - XSEC



Alignment: 7328699_TRUCKBYPASS

NOTICE OF EXTENDED PAYMENT PROVISION
THIS CONTRACT ALLOWS THE OWNER TO MAKE PAYMENT WITHIN 45 DAYS AFTER SUBMISSION OF AN UNDISPUTED REQUEST FOR PAYMENT.

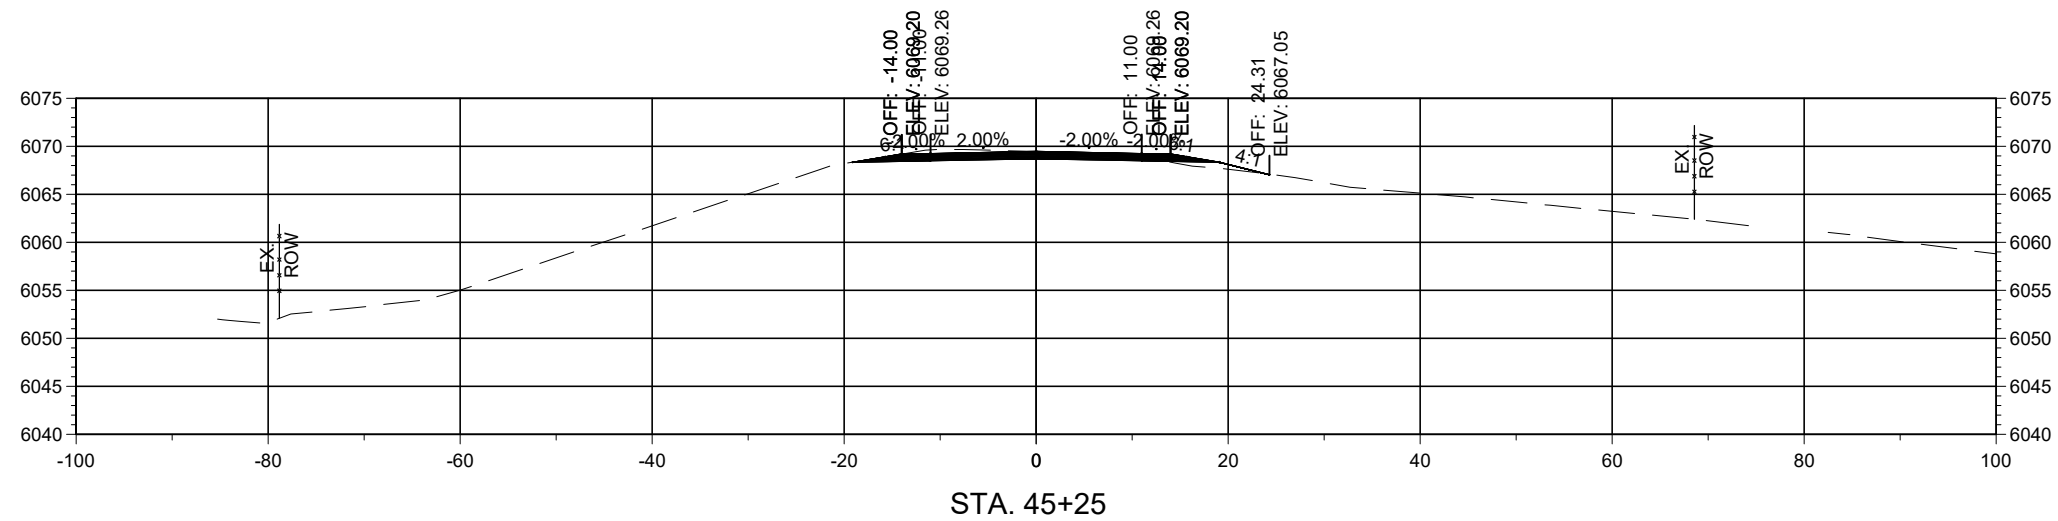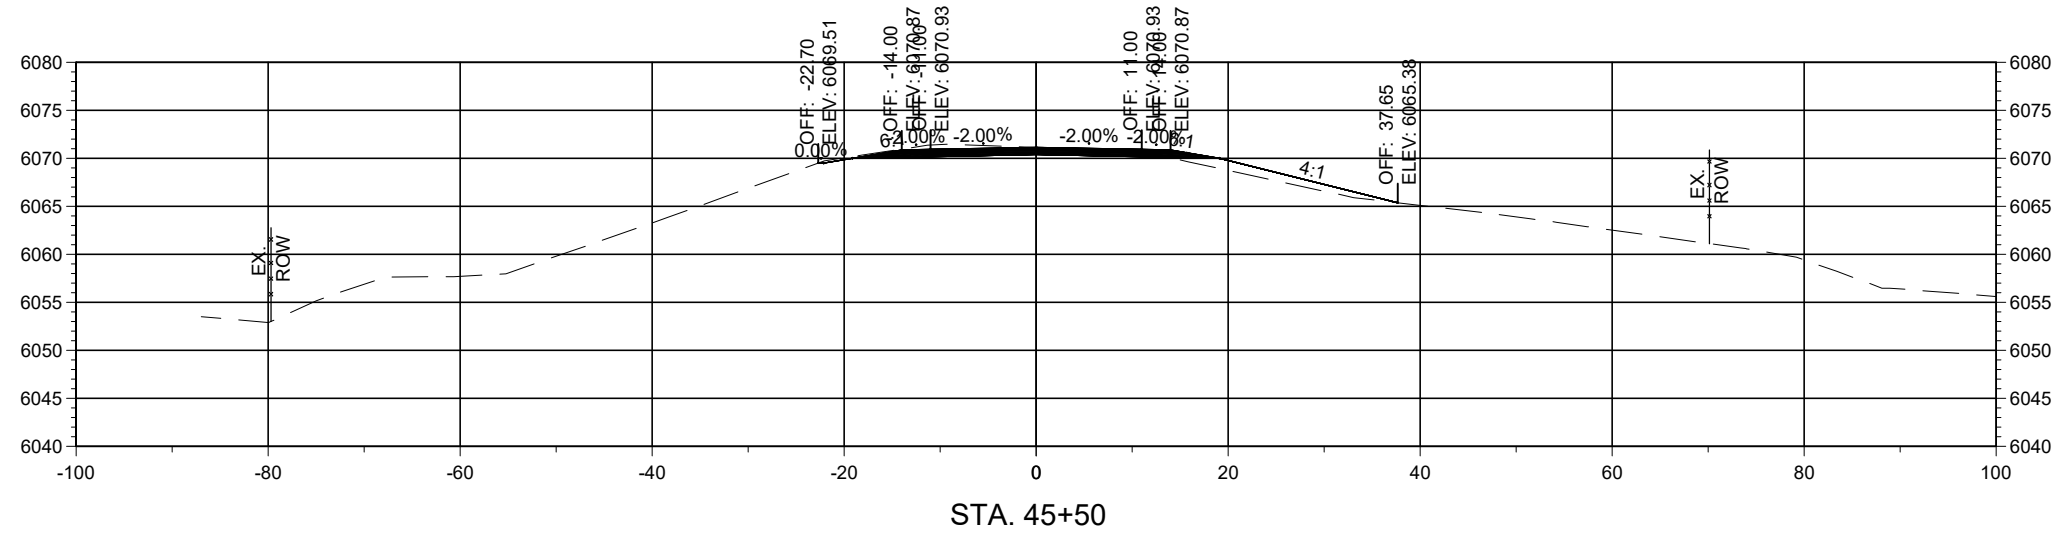

Horizontal Scale: 1"=20'

Vertical Scale: 1"=5'



PCN: B-22-06

TRUCK BYPASS - XSEC



Alignment: 7328699_TRUCKBYPASS

NOTICE OF EXTENDED PAYMENT PROVISION
THIS CONTRACT ALLOWS THE OWNER TO MAKE PAYMENT WITHIN 45 DAYS AFTER SUBMISSION OF AN UNDISPUTED REQUEST FOR PAYMENT.

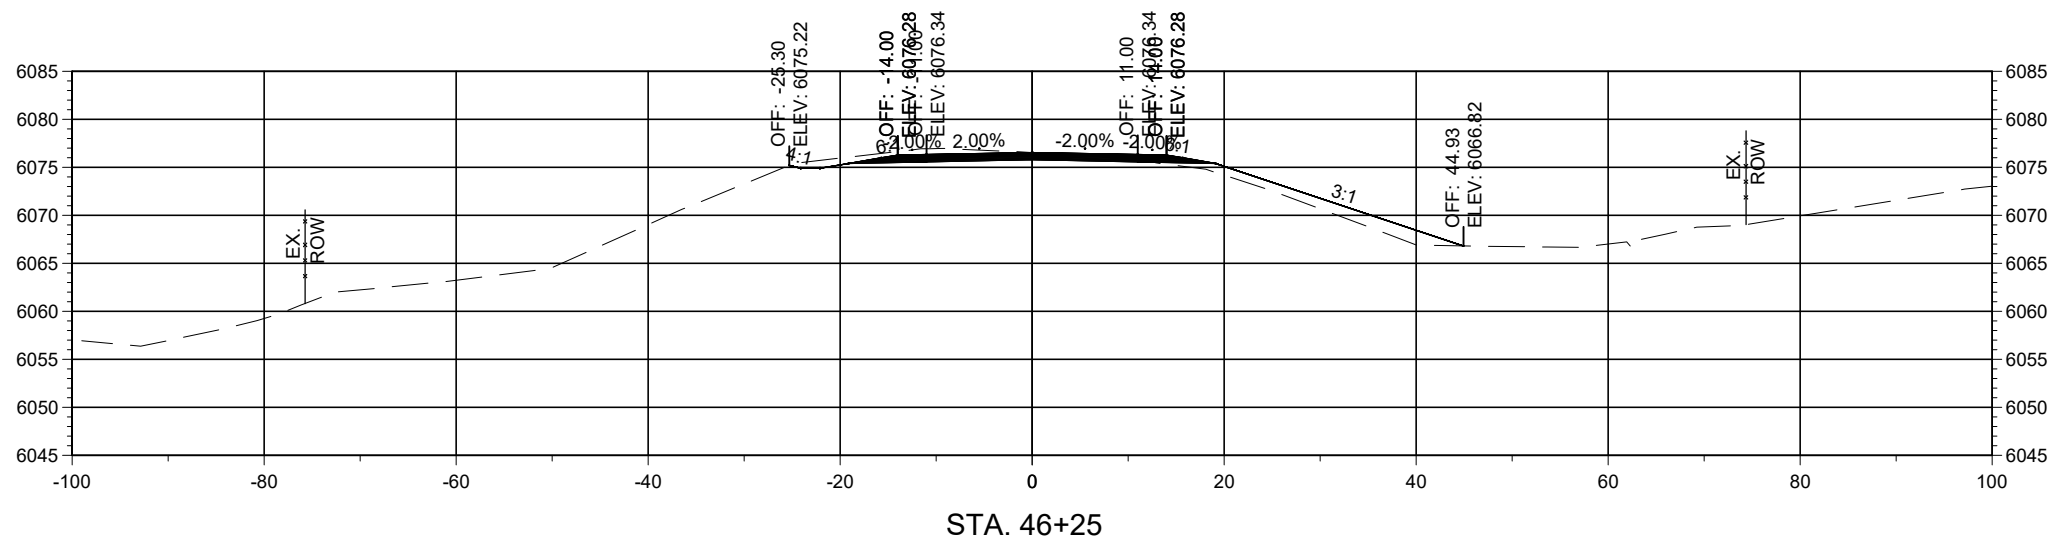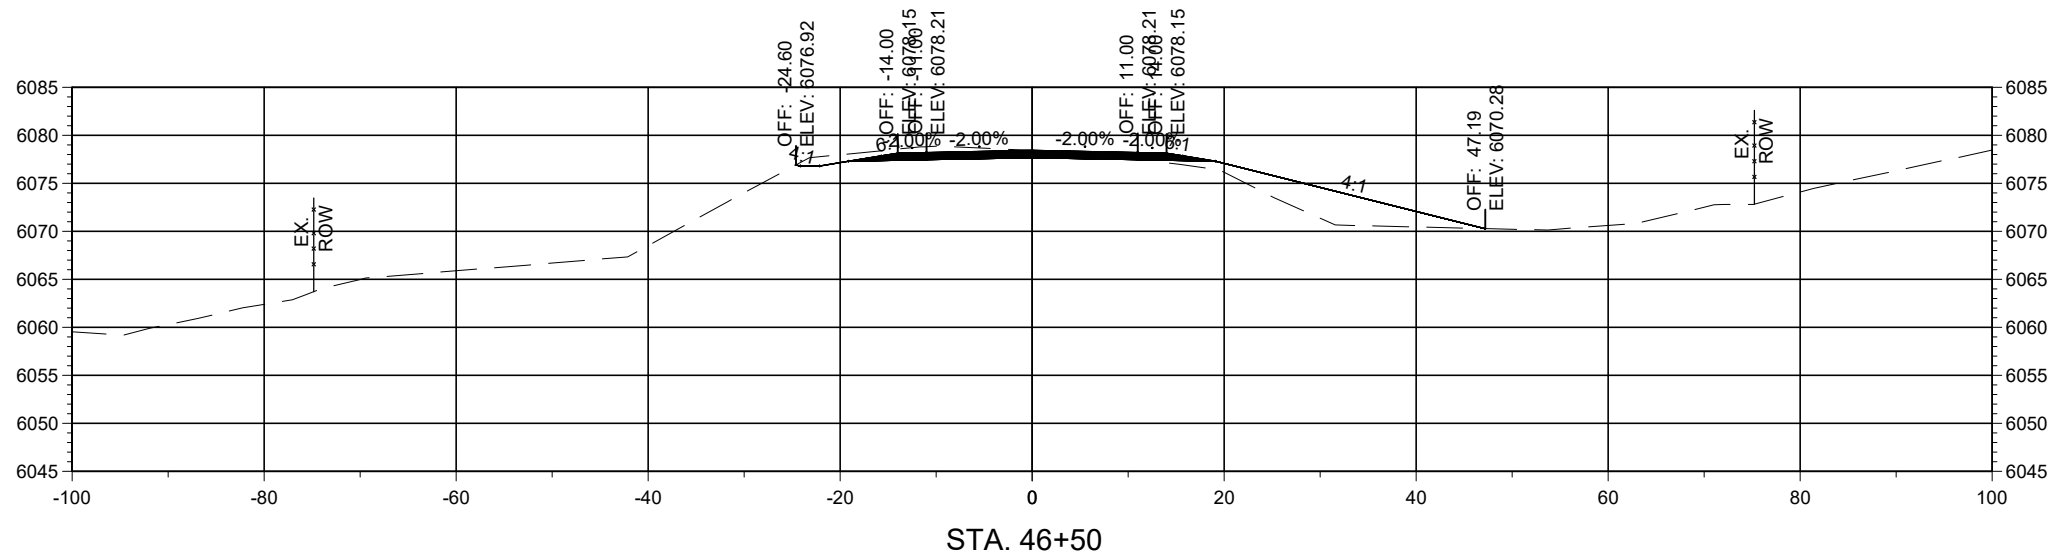

Horizontal Scale: 1"=20'

Vertical Scale: 1"=5'




PCN: B-22-06

TRUCK BYPASS - XSEC



Alignment: 7328699_TRUCKBYPASS

NOTICE OF EXTENDED PAYMENT PROVISION
THIS CONTRACT ALLOWS THE OWNER TO MAKE PAYMENT WITHIN 45 DAYS AFTER SUBMISSION OF AN UNDISPUTED REQUEST FOR PAYMENT.

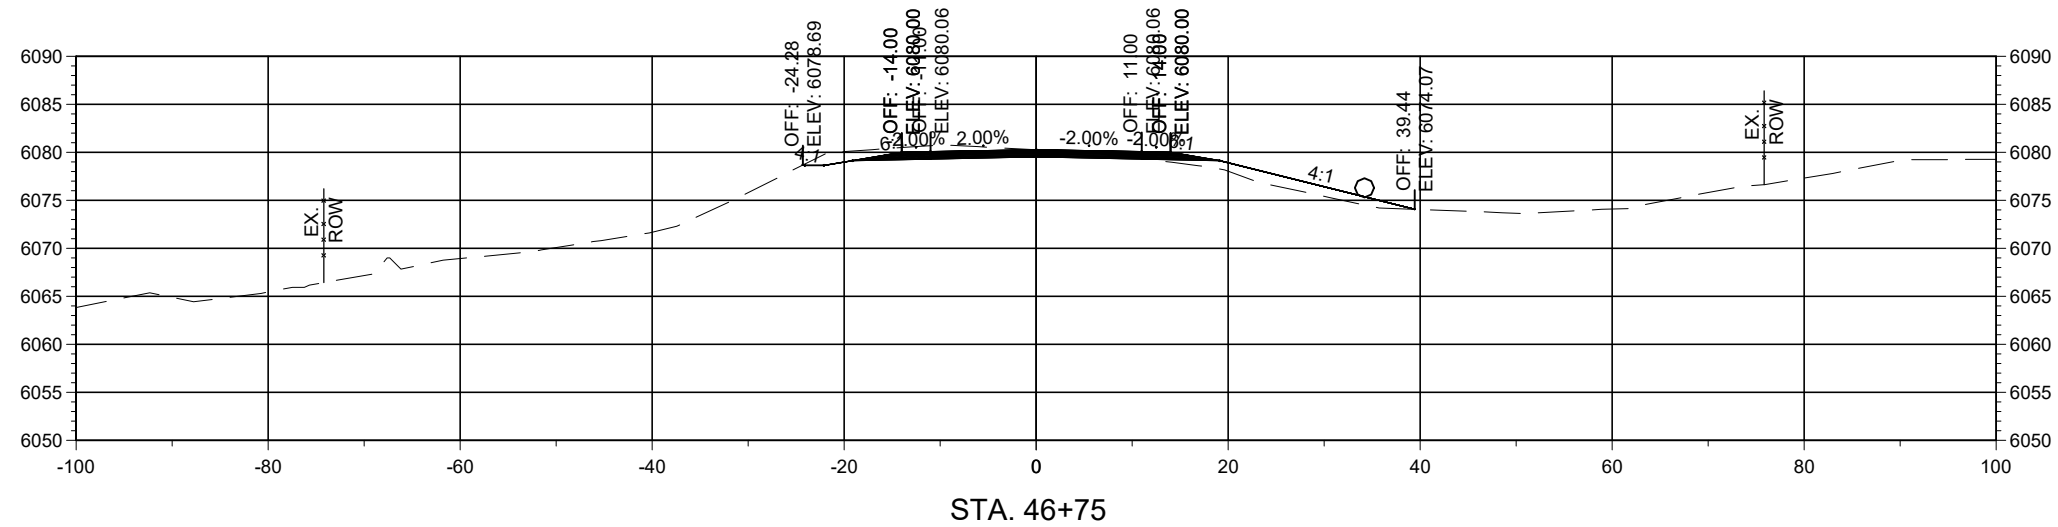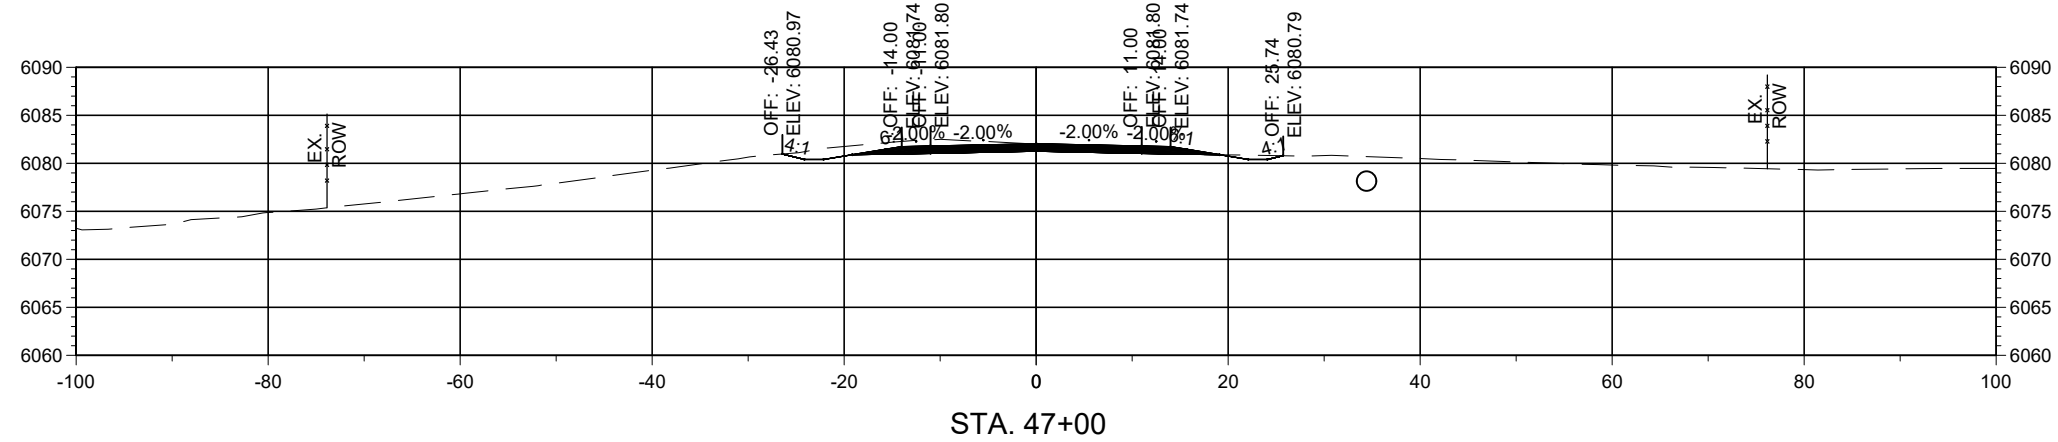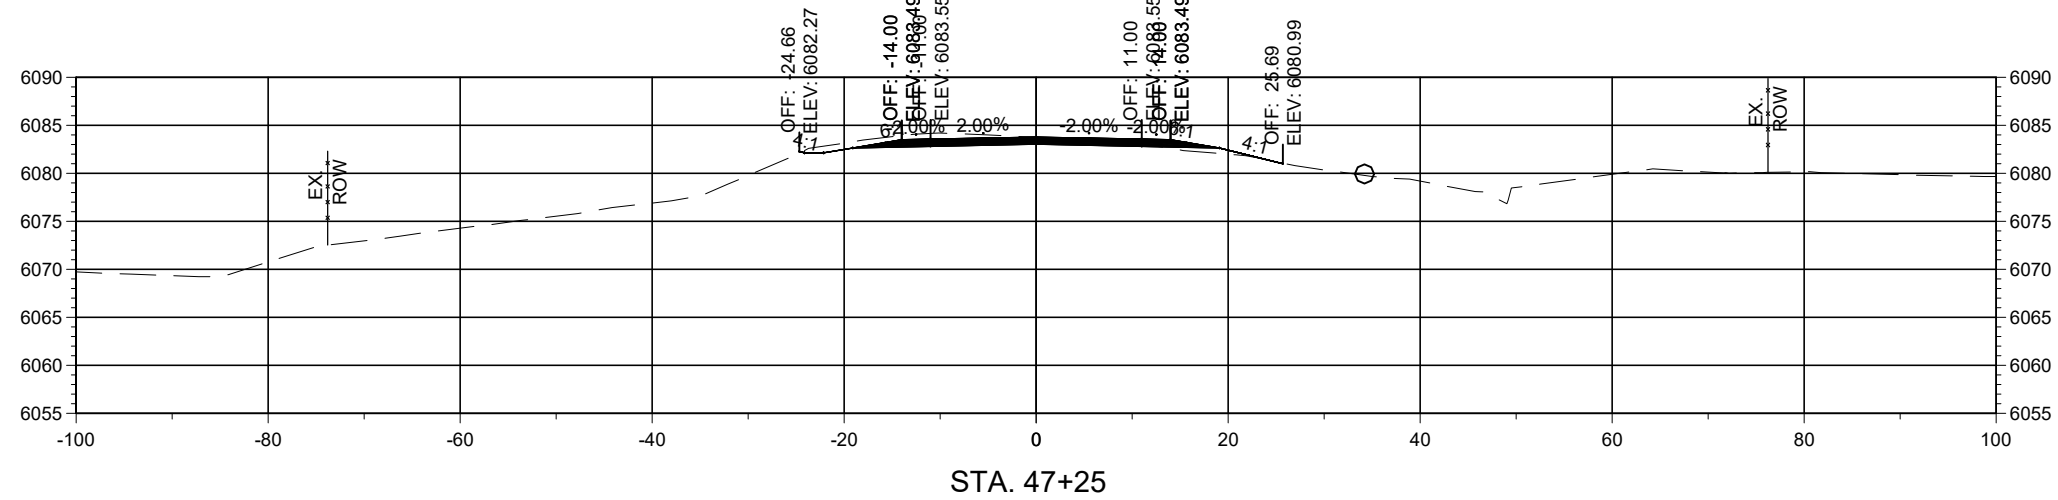

Horizontal Scale: 1"=20'

Vertical Scale: 1"=5'




PCN: B-22-06

TRUCK BYPASS - XSEC



Alignment: 7328699_TRUCKBYPASS

NOTICE OF EXTENDED PAYMENT PROVISION
THIS CONTRACT ALLOWS THE OWNER TO MAKE PAYMENT WITHIN 45 DAYS AFTER SUBMISSION OF AN UNDISPUTED REQUEST FOR PAYMENT.

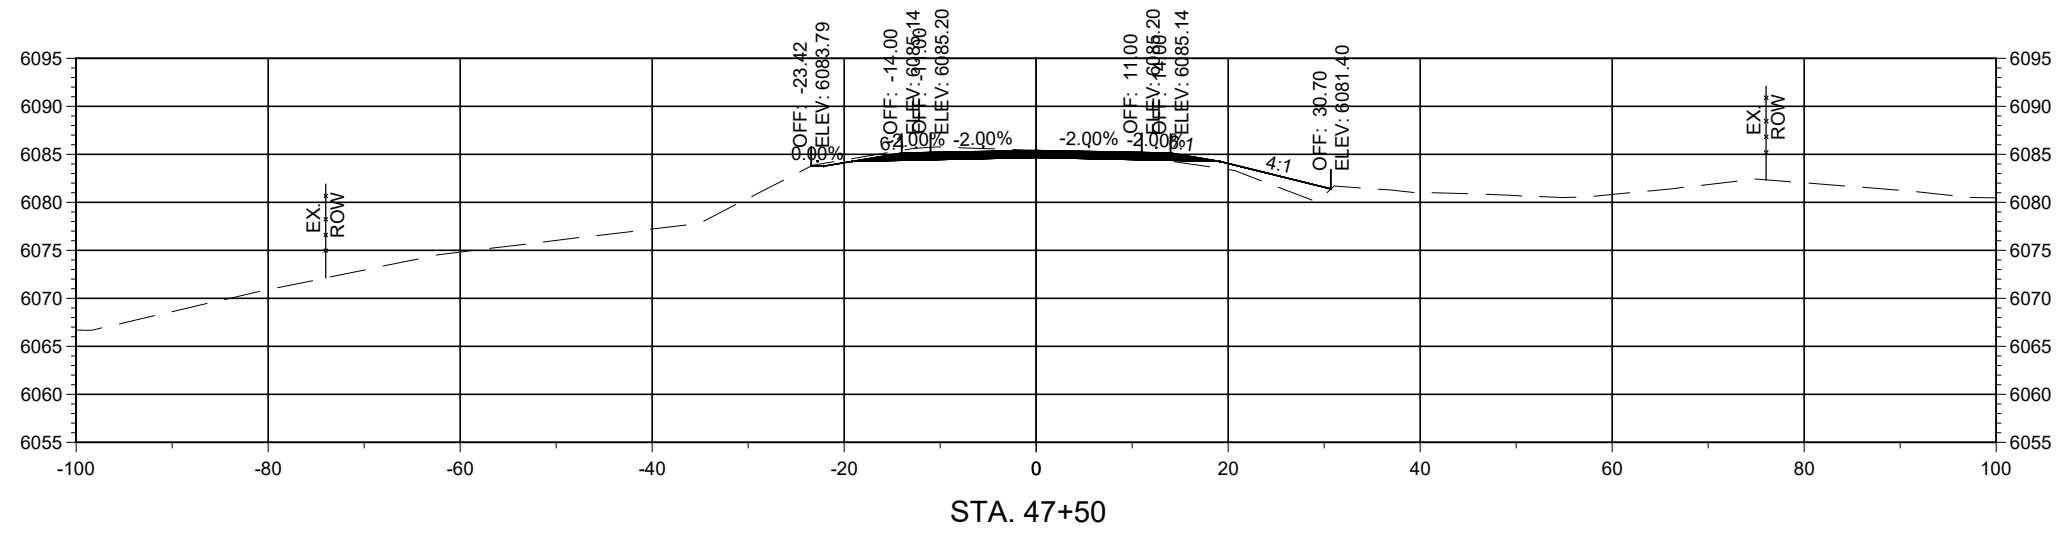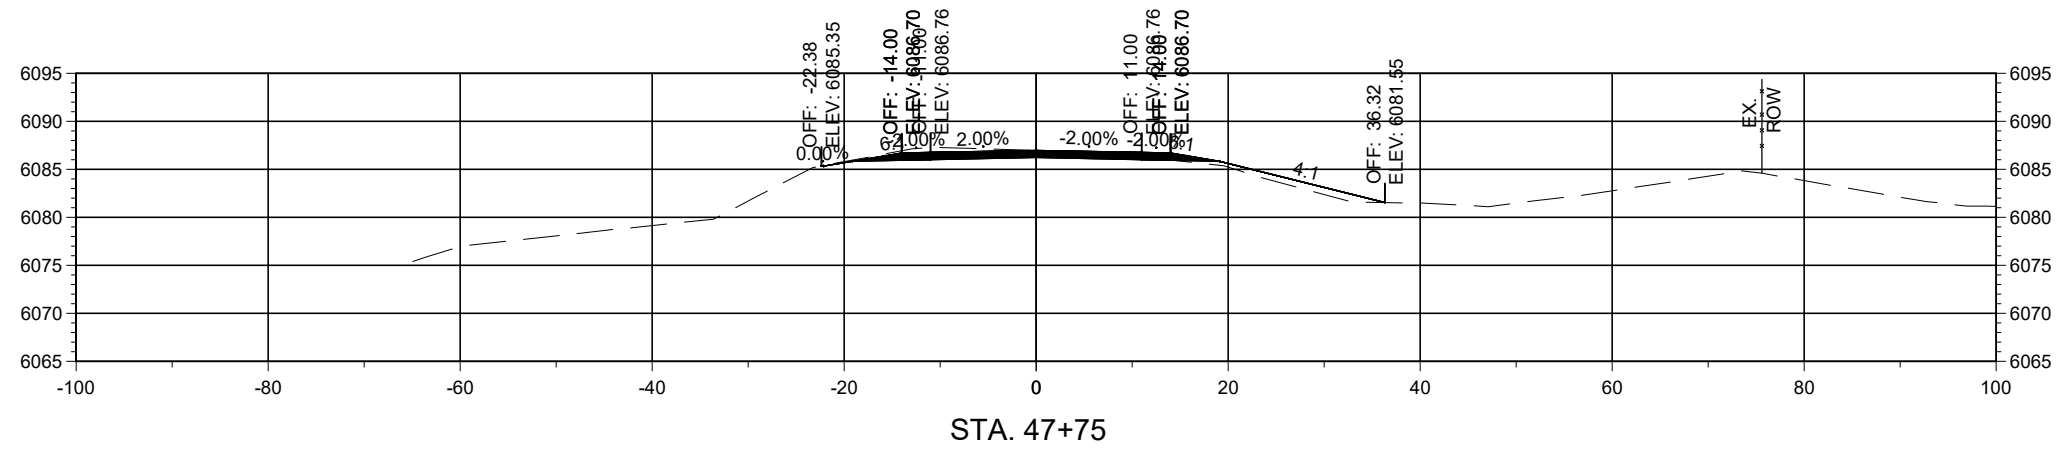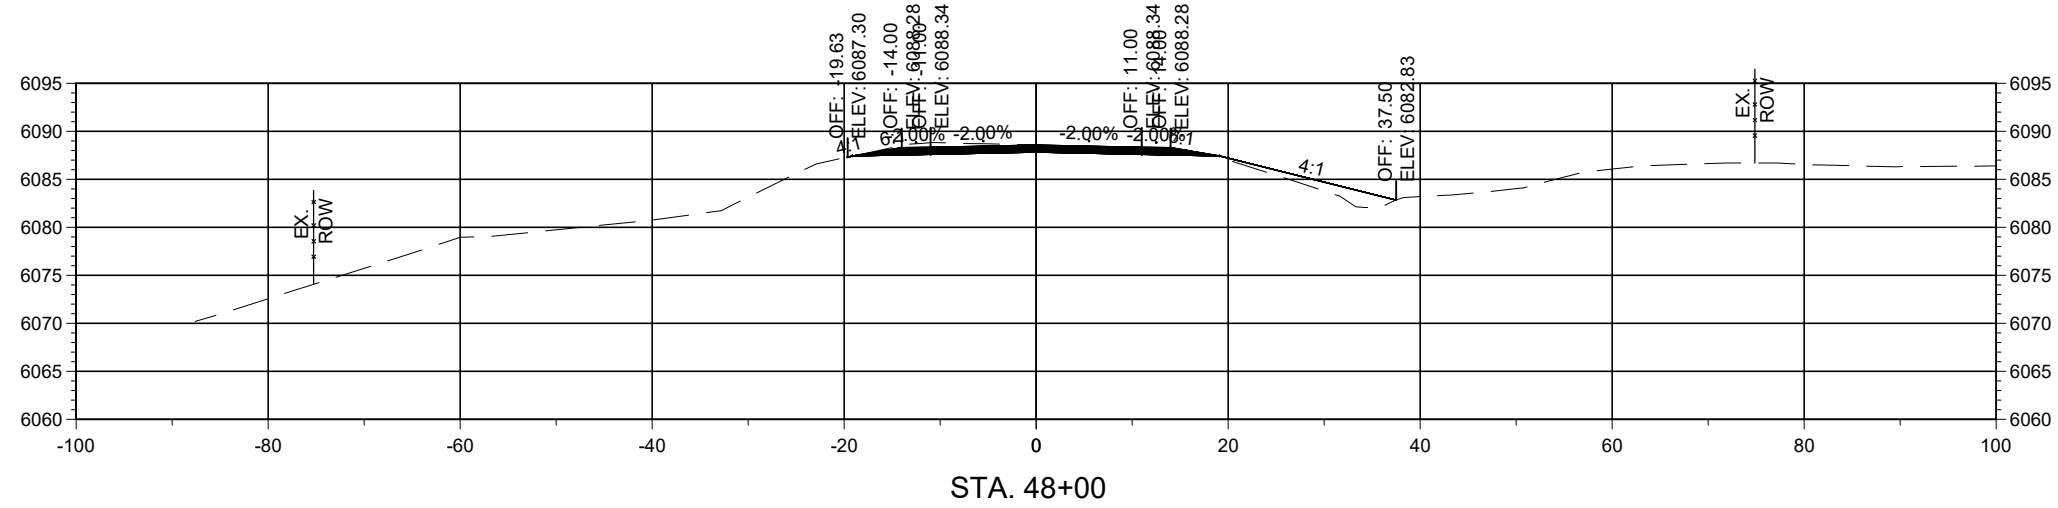

Horizontal Scale: 1"=20'

Vertical Scale: 1"=5'

PCN: B-22-06




TRUCK BYPASS - XSEC



Alignment: 7328699_TRUCKBYPASS



NOTICE OF EXTENDED PAYMENT PROVISION
 CONTRACT ALLOWES THE OWNER TO MAKE PAYMENT WITHIN 45 DAYS AFTER SUBMISSION OF AN UNDISPUTED REQUEST FOR PAYMENT.

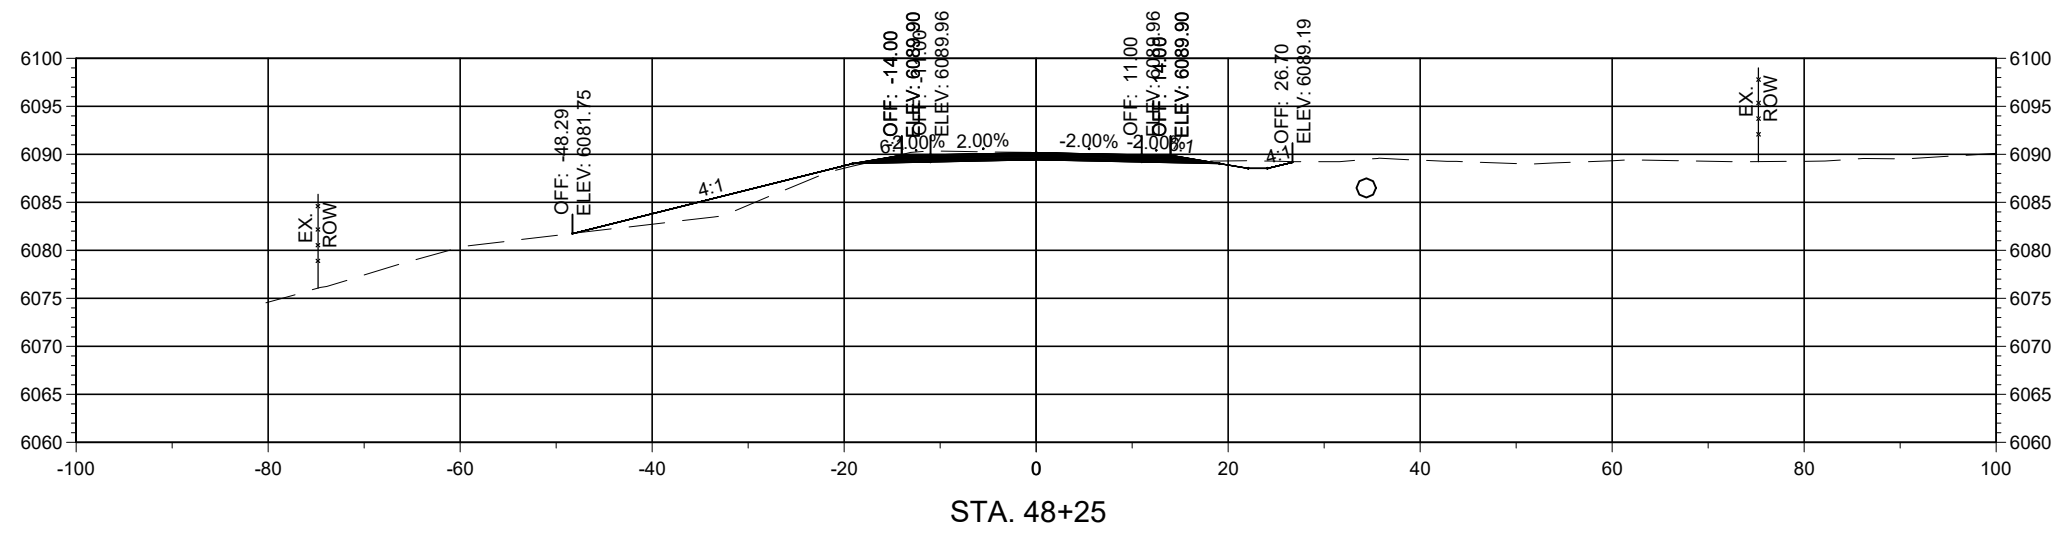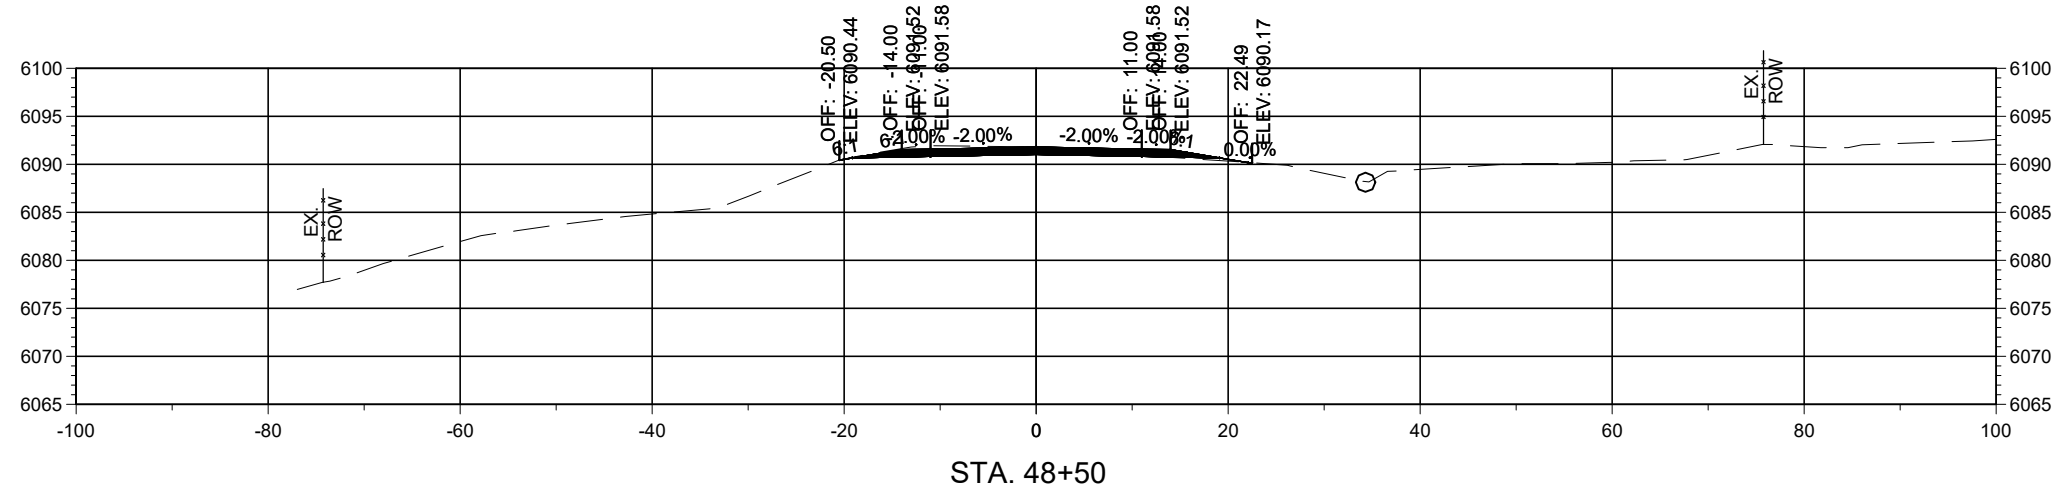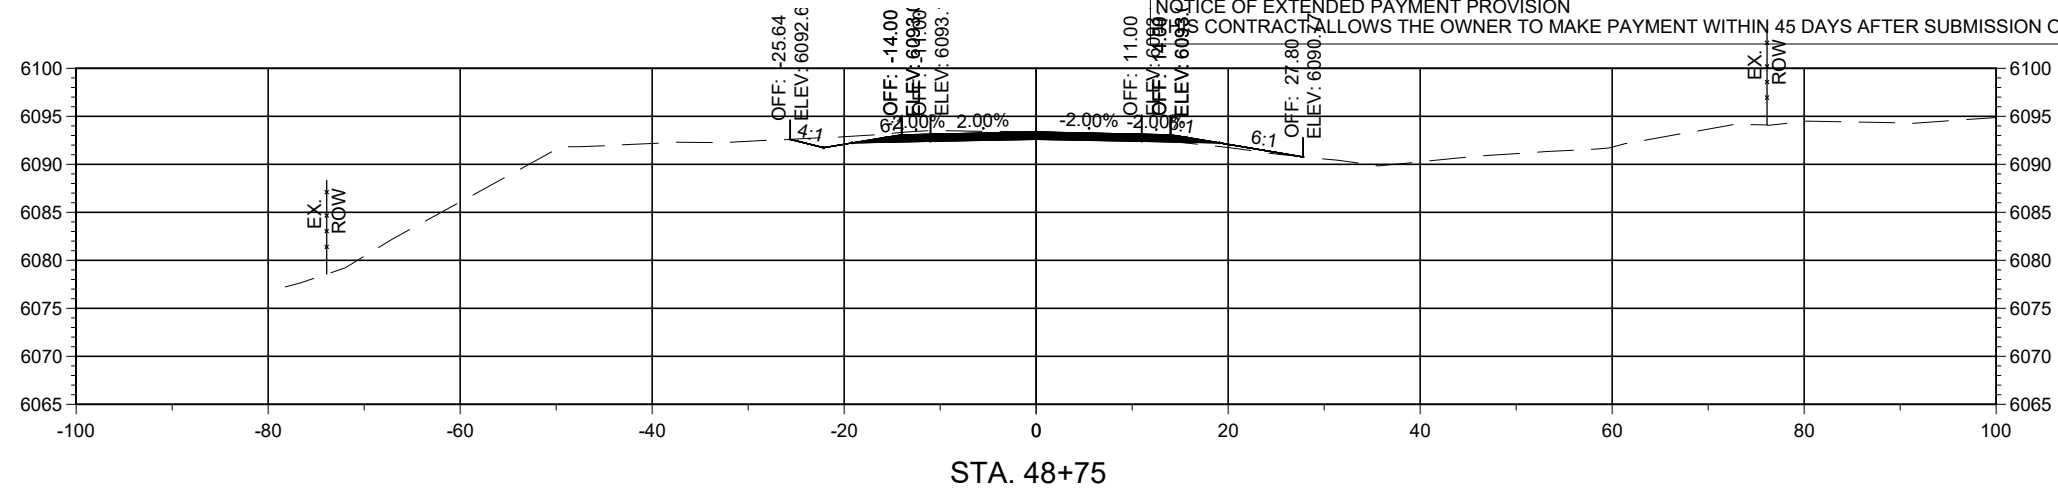

Horizontal Scale: 1"=20'

Vertical Scale: 1"=5'



PCN: B-22-06

TRUCK BYPASS - XSEC



Alignment: 7328699_TRUCKBYPASS

NOTICE OF EXTENDED PAYMENT PROVISION
THIS CONTRACT ALLOWS THE OWNER TO MAKE PAYMENT WITHIN 45 DAYS AFTER SUBMISSION OF AN UNDISPUTED REQUEST FOR PAYMENT.

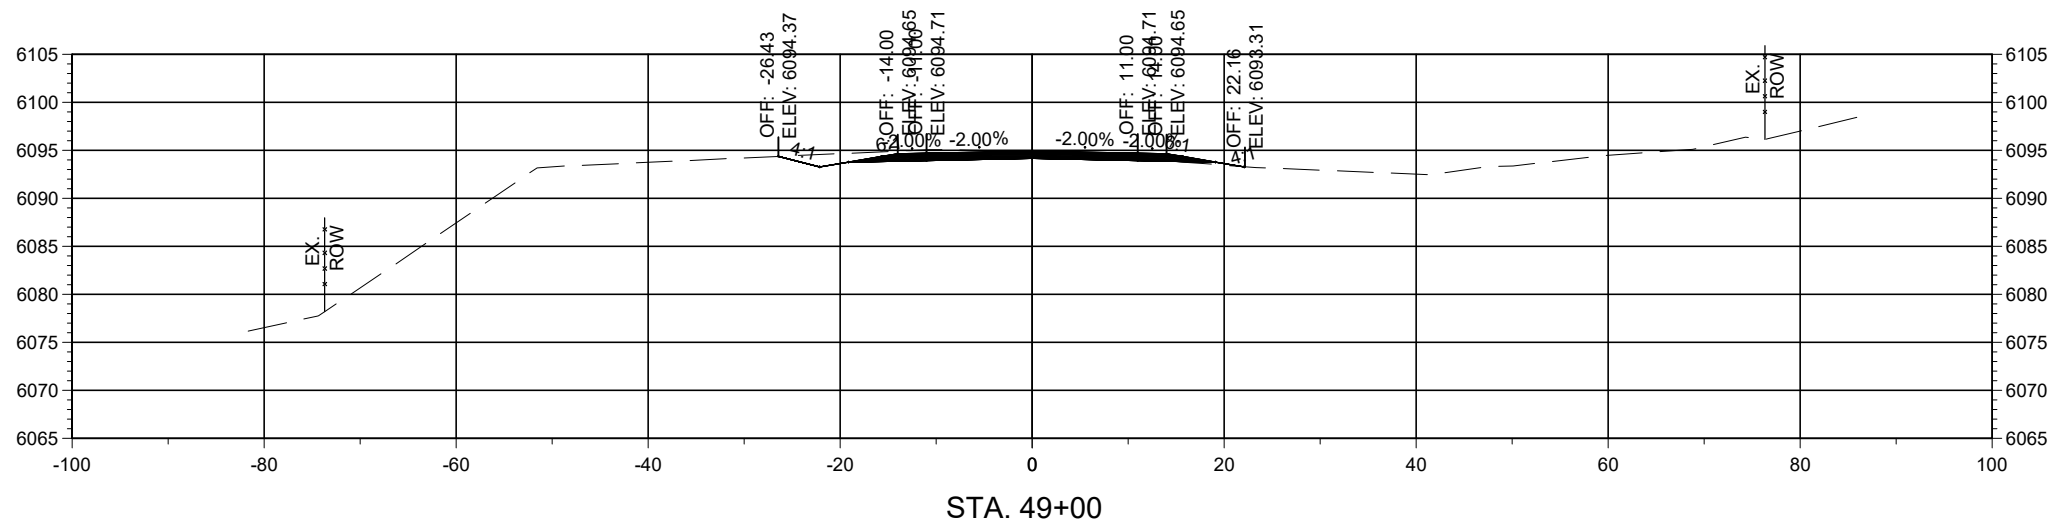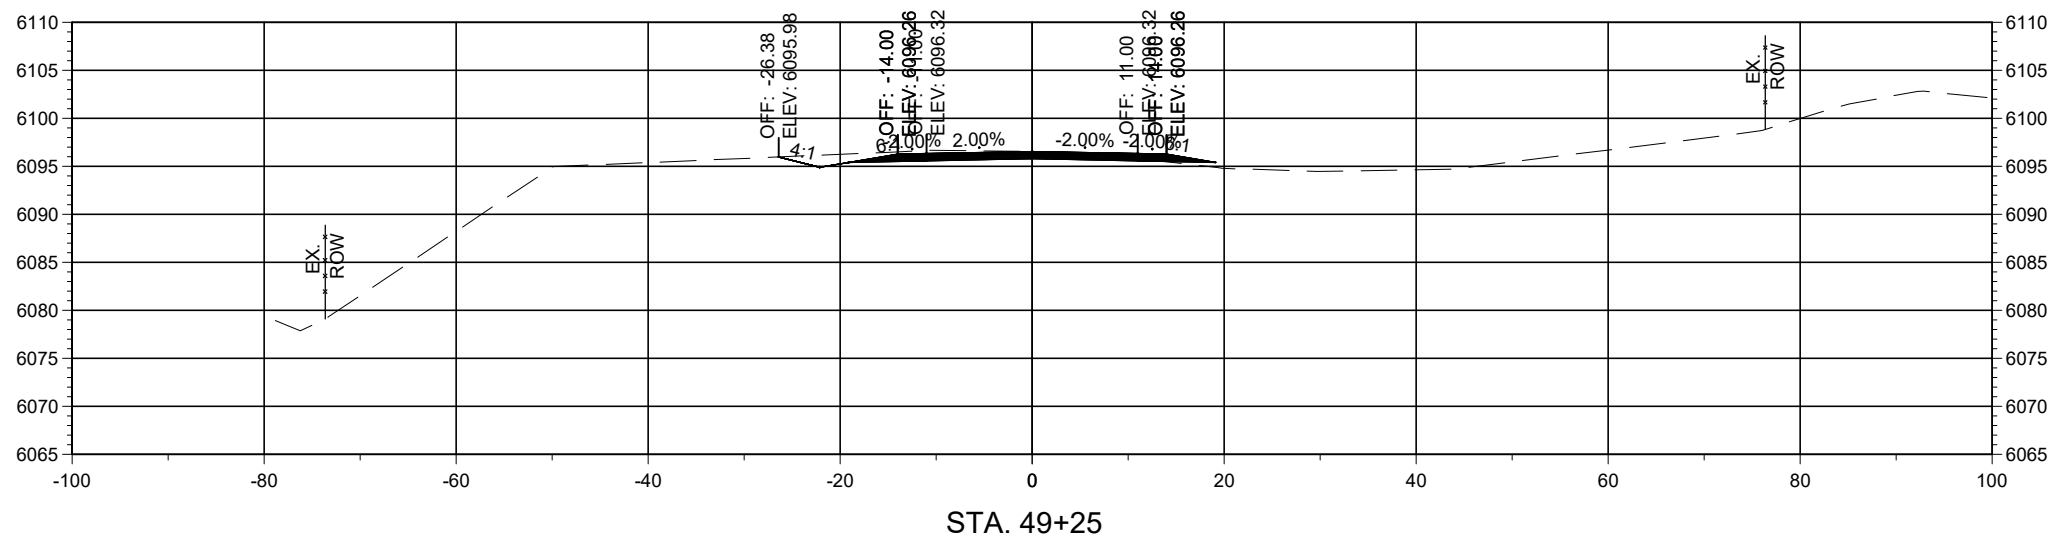

Horizontal Scale: 1"=20'

Vertical Scale: 1"=5'



PCN: B-22-06

TRUCK BYPASS - XSEC



Alignment: 7328699_TRUCKBYPASS

NOTICE OF EXTENDED PAYMENT PROVISION
 THIS CONTRACT ALLOWS THE OWNER TO MAKE PAYMENT WITHIN 45 DAYS AFTER SUBMISSION OF AN UNDISPUTED REQUEST FOR PAYMENT.

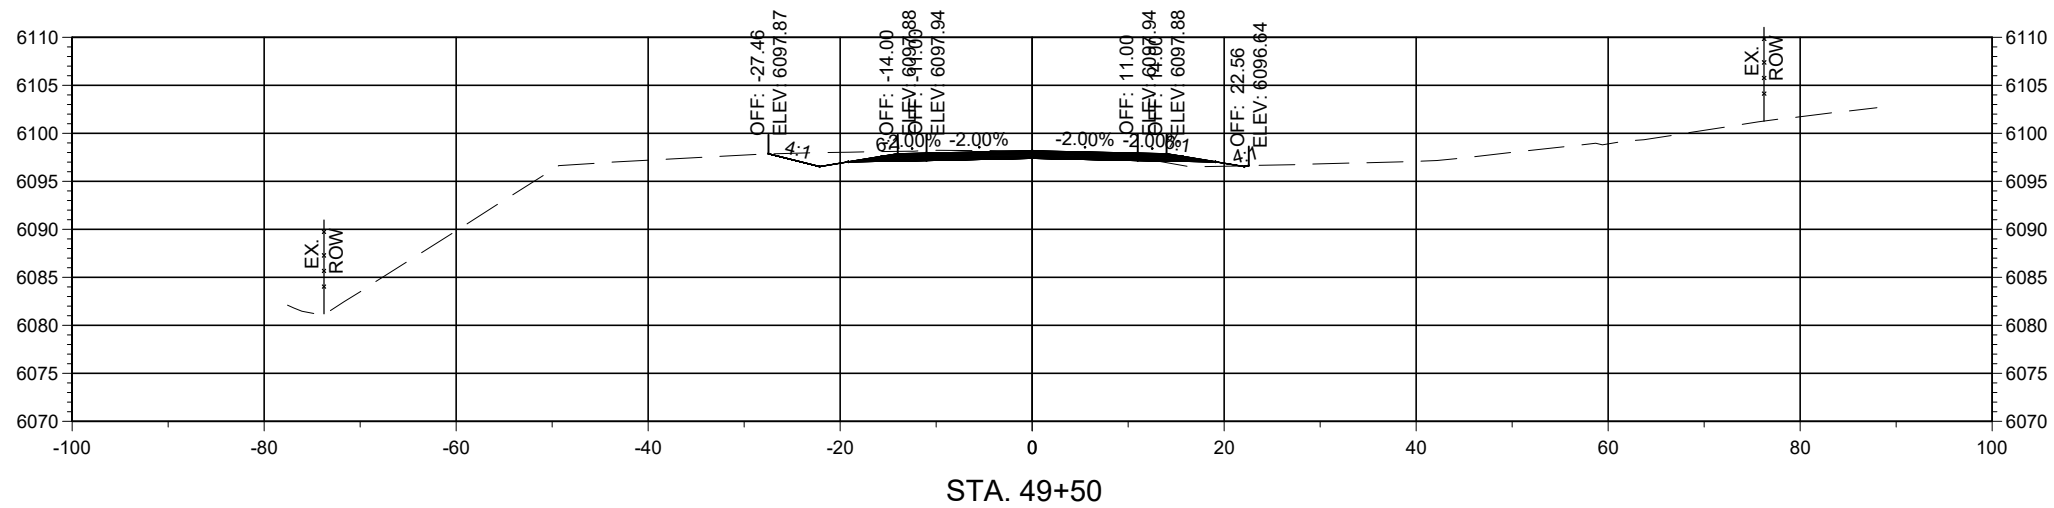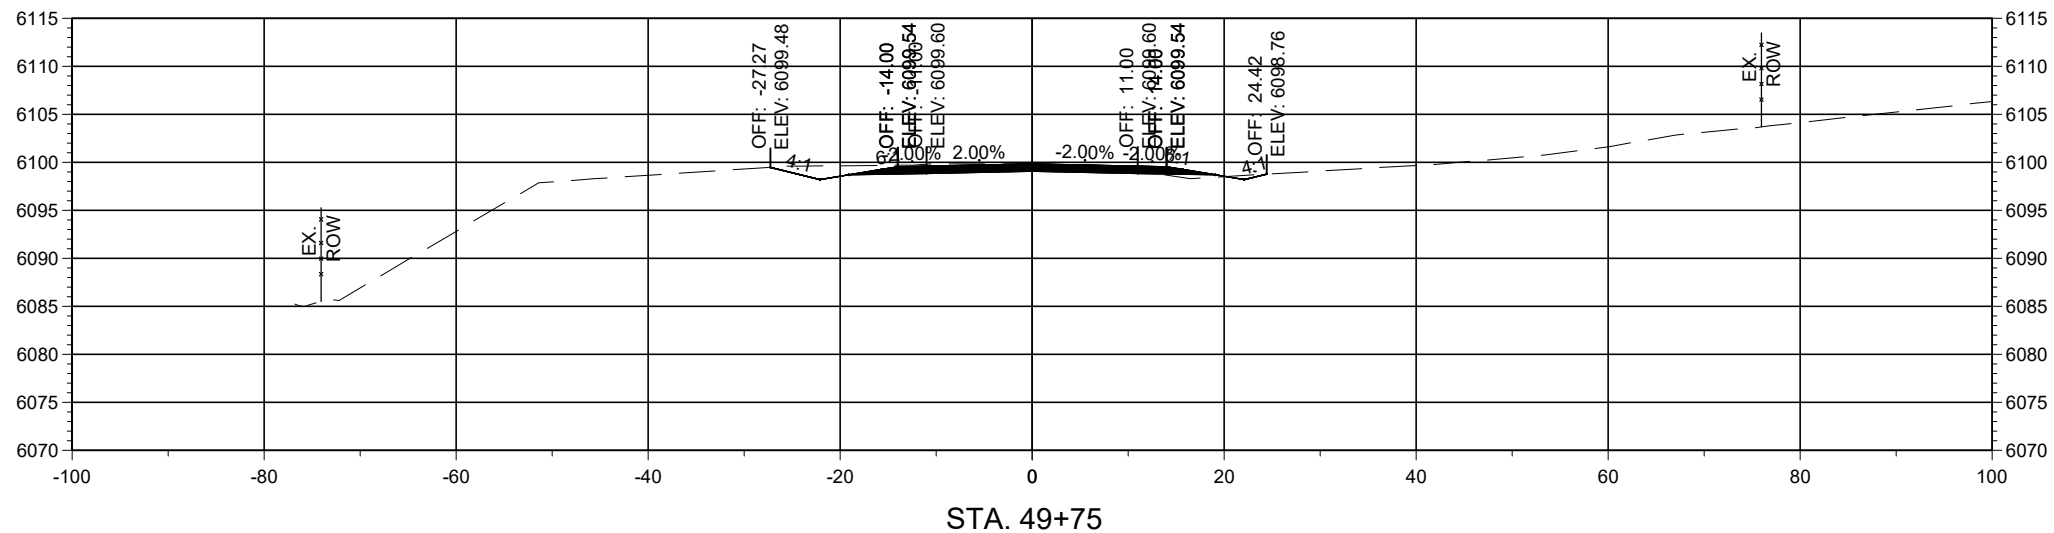

Horizontal Scale: 1"=20'

Vertical Scale: 1"=5'



PCN: B-22-06

TRUCK BYPASS - XSEC



Alignment: 7328699_TRUCKBYPASS

NOTICE OF EXTENDED PAYMENT PROVISION
THIS CONTRACT ALLOWS THE OWNER TO MAKE PAYMENT WITHIN 45 DAYS AFTER SUBMISSION OF AN UNDISPUTED REQUEST FOR PAYMENT.

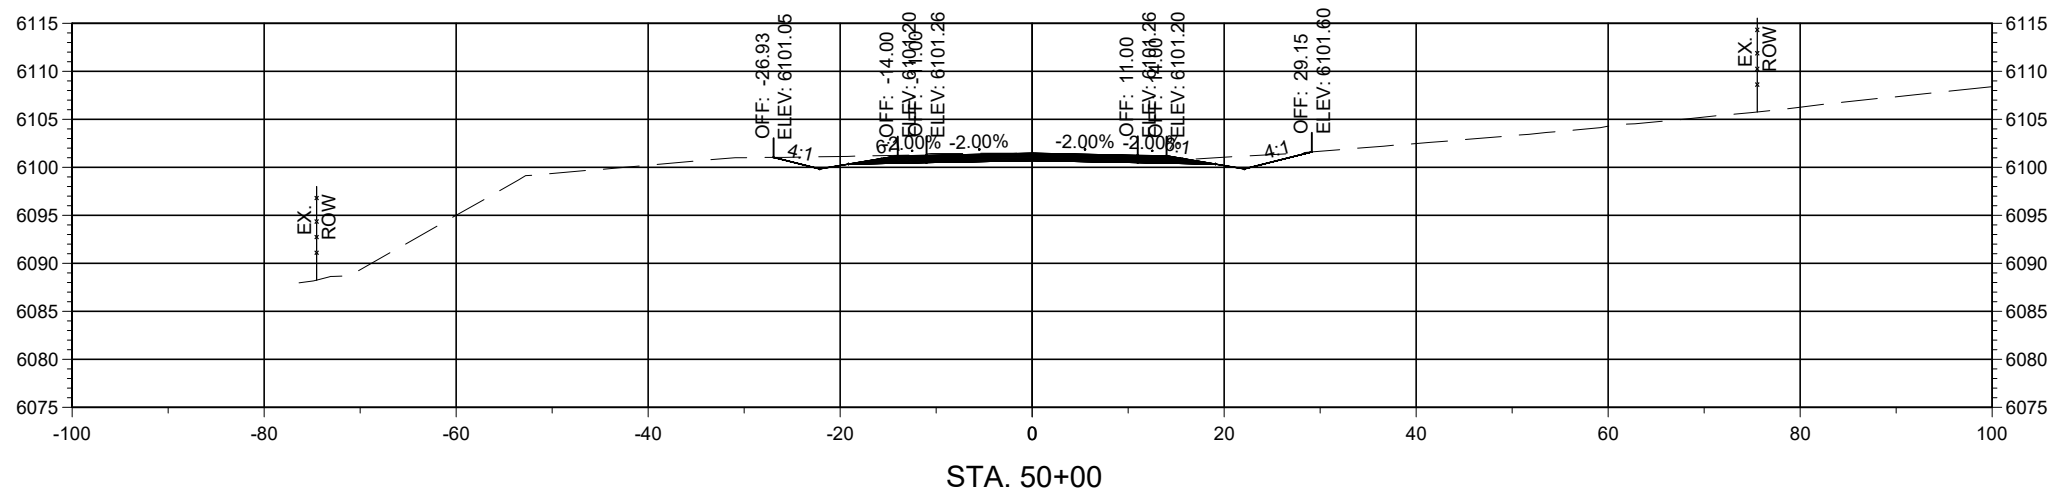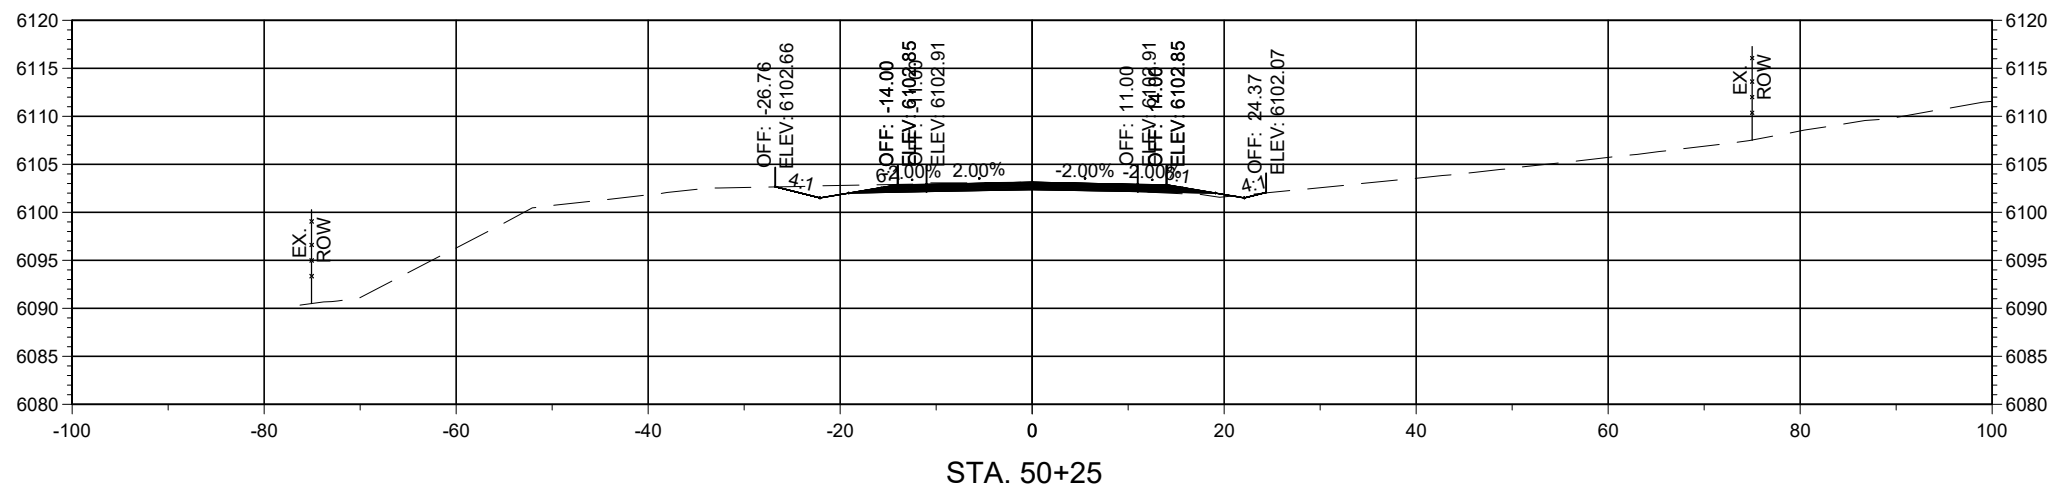

Horizontal Scale: 1"=20'

Vertical Scale: 1"=5'




PCN: B-22-06

TRUCK BYPASS - XSEC



Alignment: 7328699_TRUCKBYPASS

NOTICE OF EXTENDED PAYMENT PROVISION
THIS CONTRACT ALLOWS THE OWNER TO MAKE PAYMENT WITHIN 45 DAYS AFTER SUBMISSION OF AN UNDISPUTED REQUEST FOR PAYMENT.

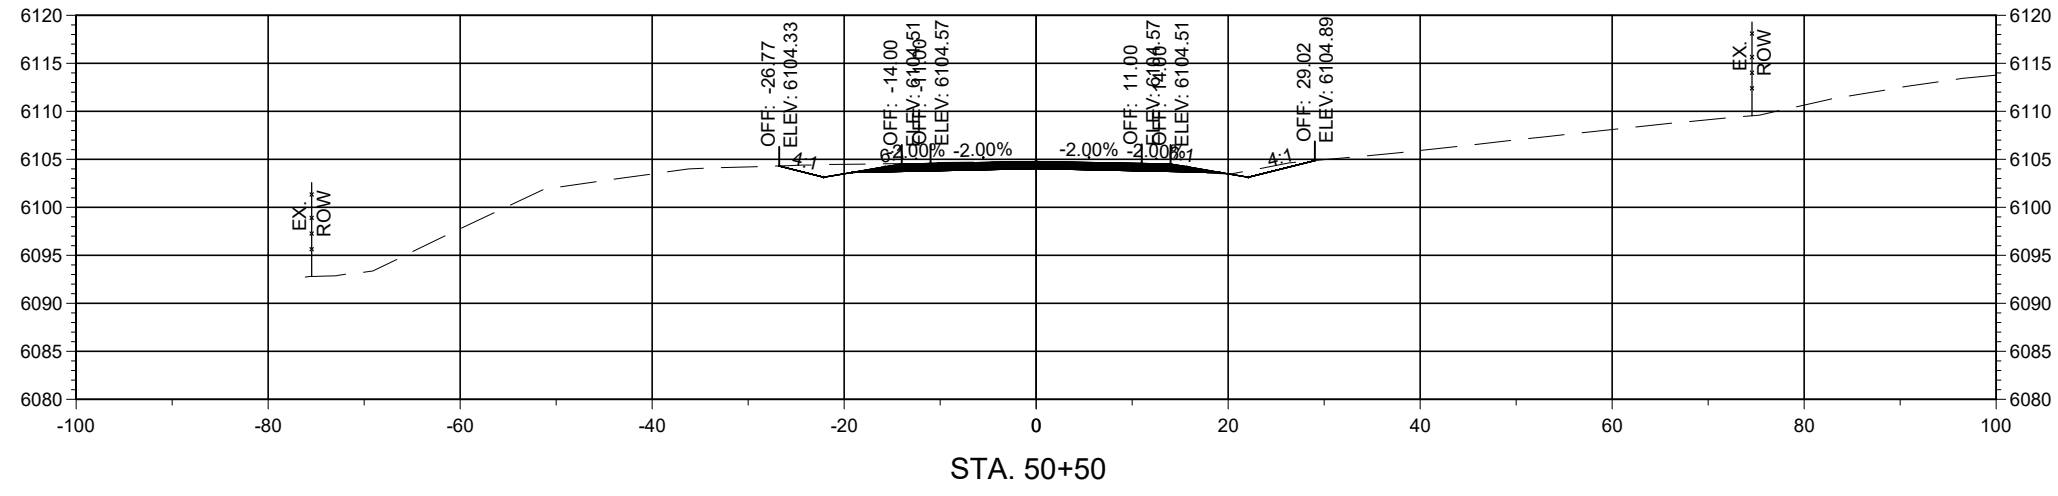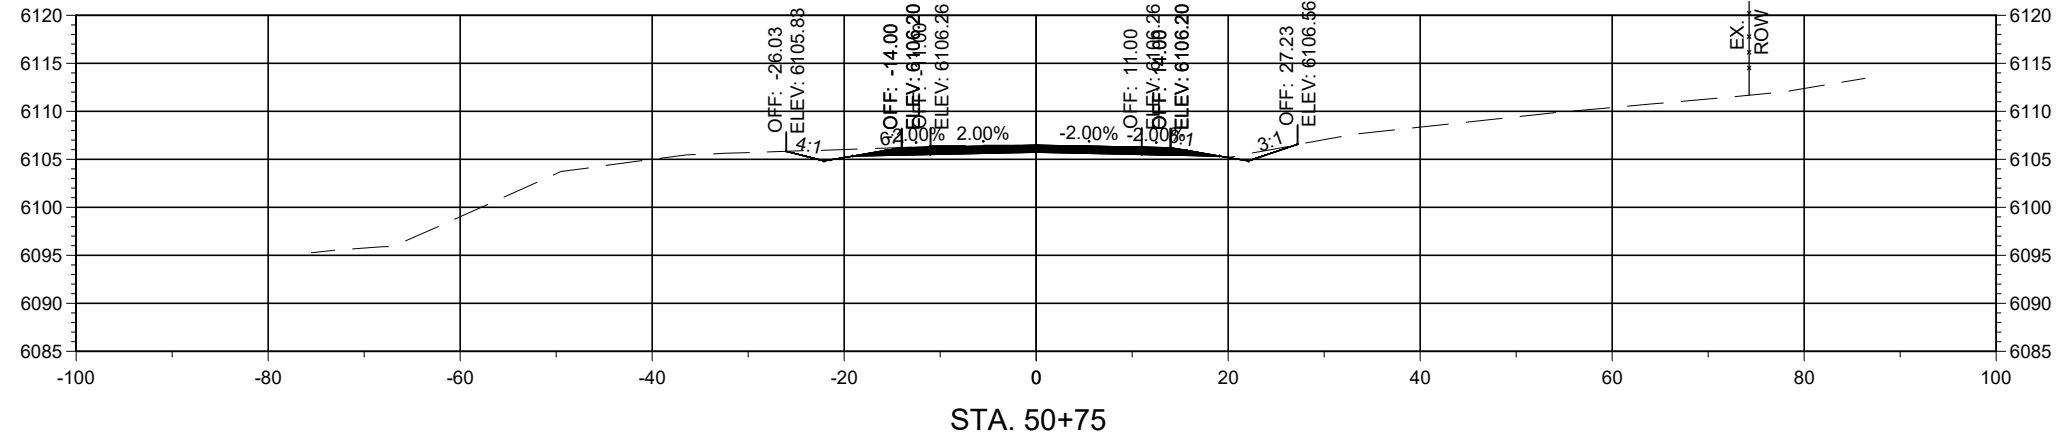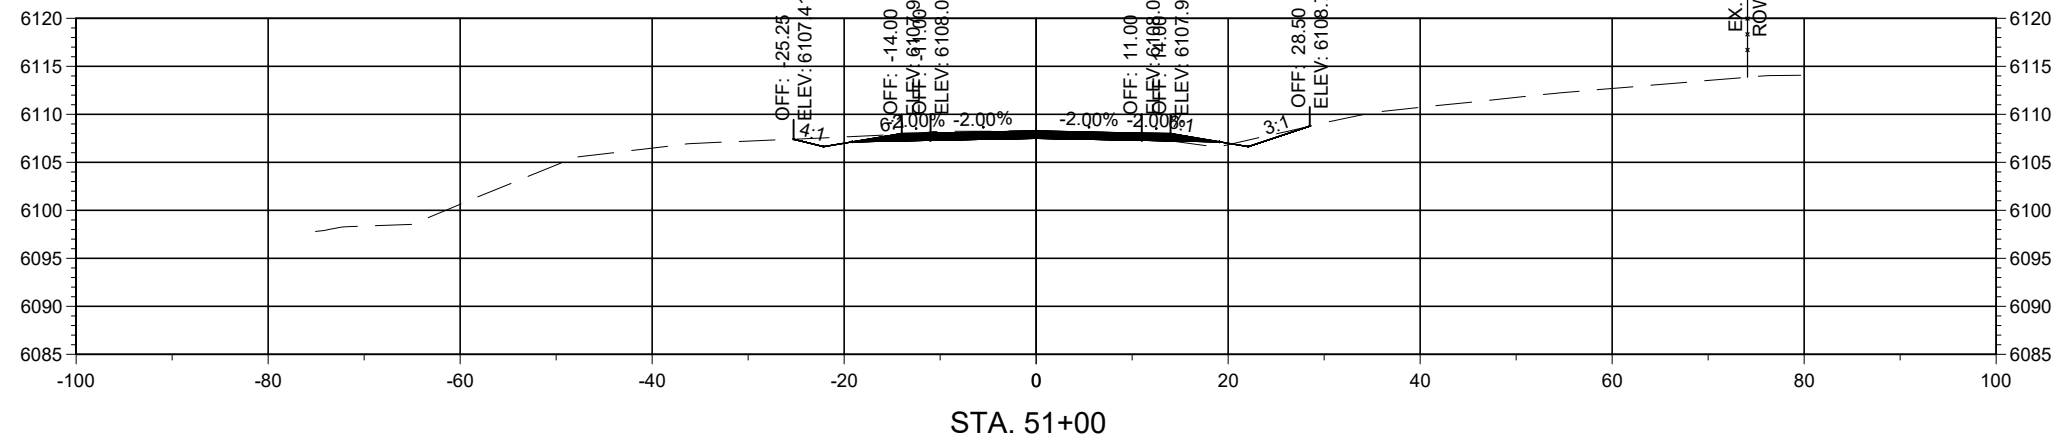

Horizontal Scale: 1"=20'

Vertical Scale: 1"=5'




PCN: B-22-06

TRUCK BYPASS - XSEC



Alignment: 7328699_TRUCKBYPASS

NOTICE OF EXTENDED PAYMENT PROVISION
THIS CONTRACT ALLOWS THE OWNER TO MAKE PAYMENT WITHIN 45 DAYS AFTER SUBMISSION OF AN UNDISPUTED REQUEST FOR PAYMENT.

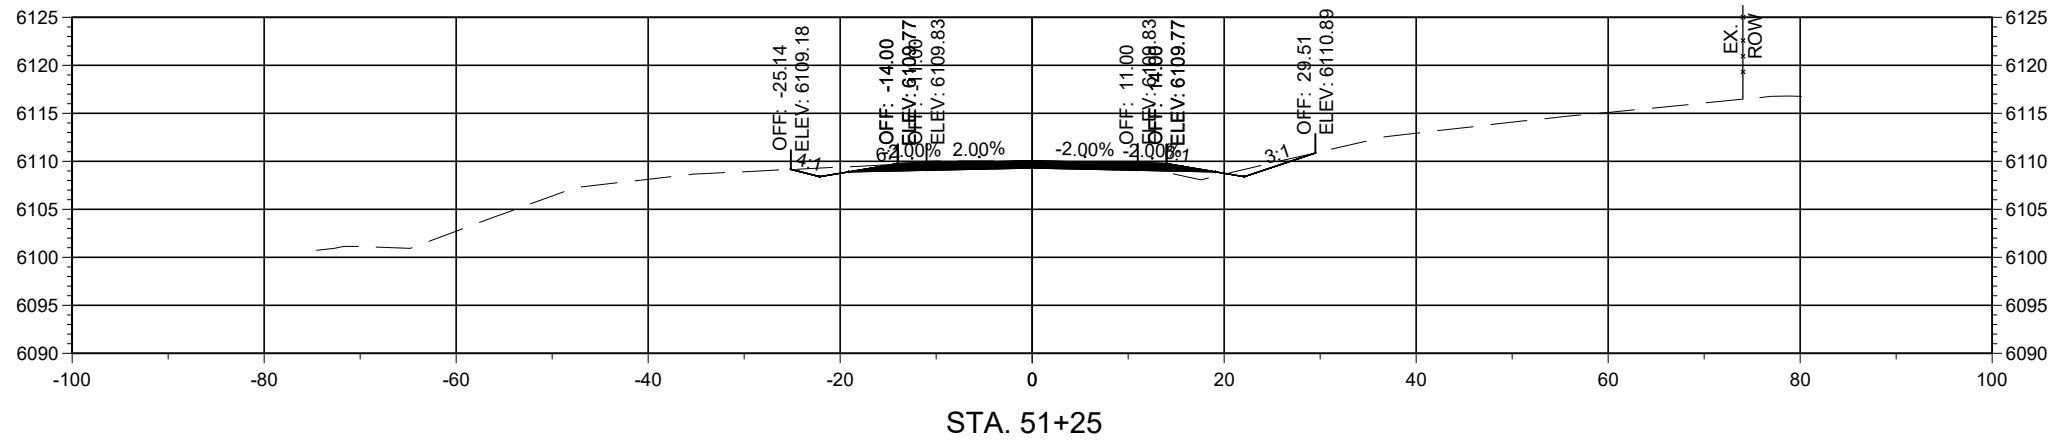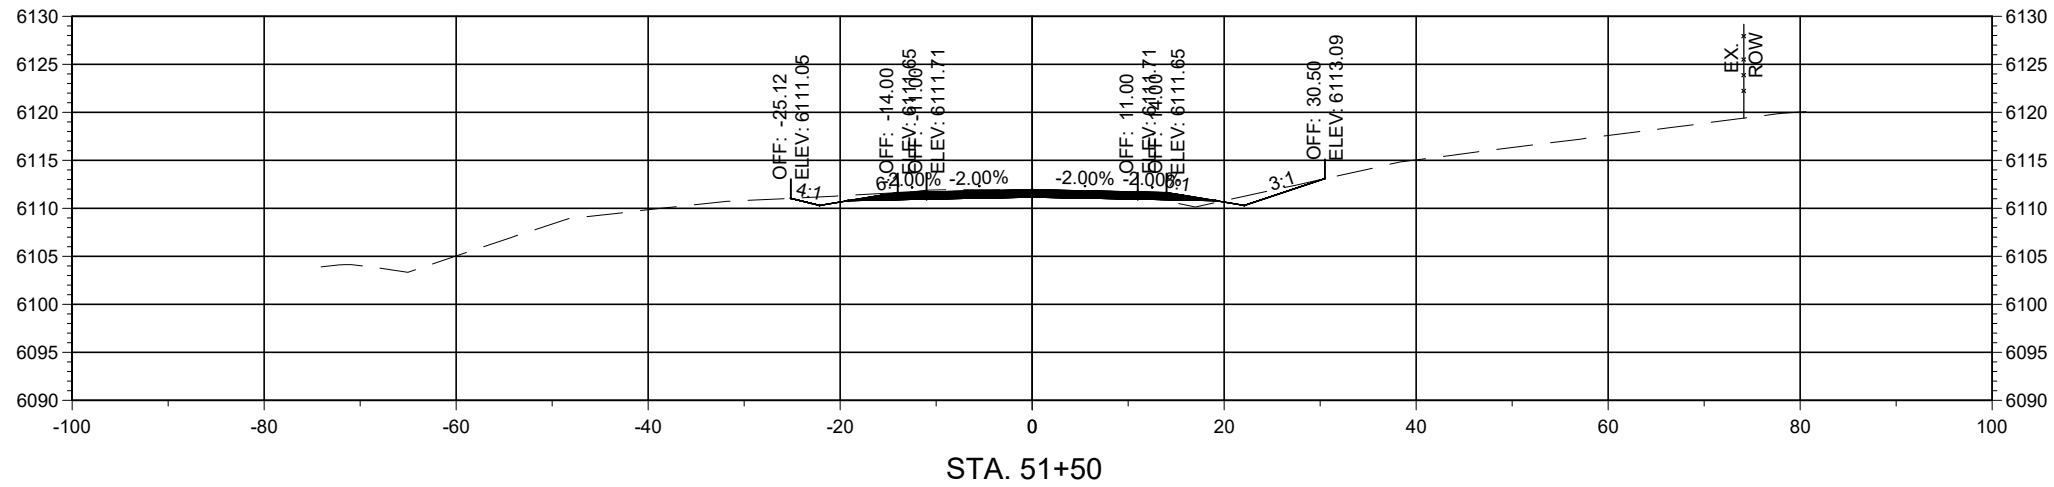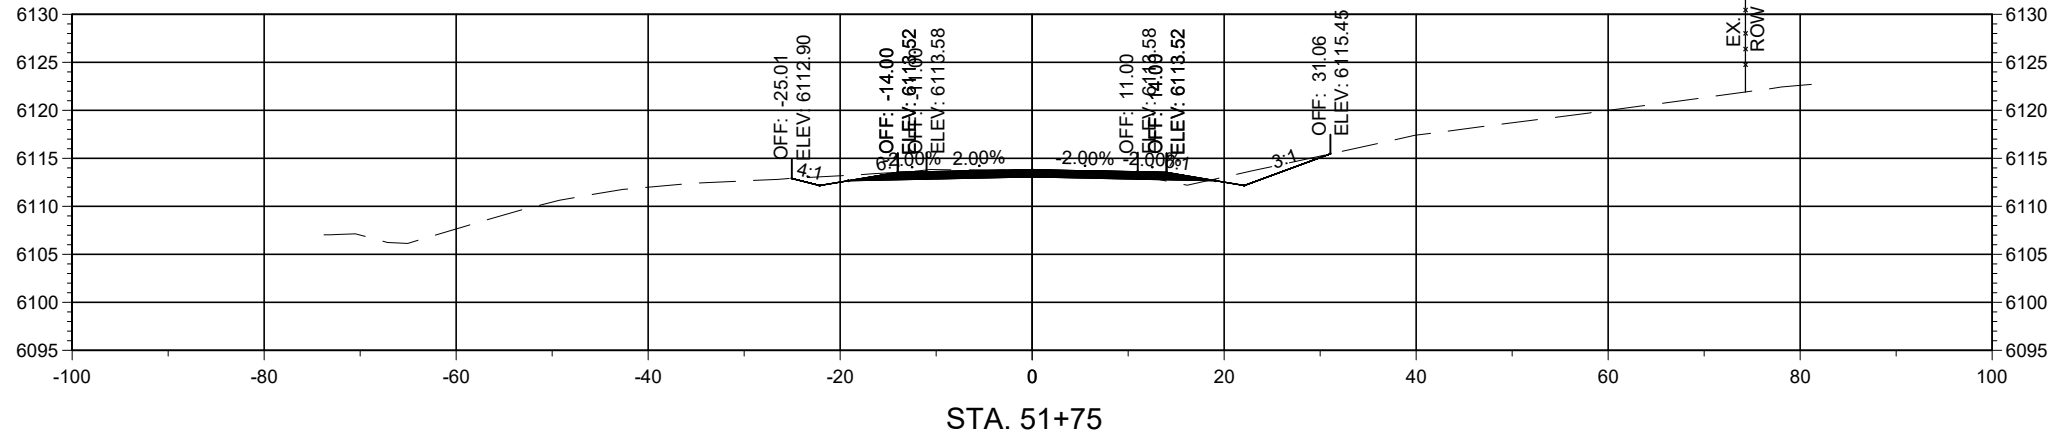

Horizontal Scale: 1"=20'

Vertical Scale: 1"=5'




PCN: B-22-06

TRUCK BYPASS - XSEC



Alignment: 7328699_TRUCKBYPASS

NOTICE OF EXTENDED PAYMENT PROVISION
THIS CONTRACT ALLOWS THE OWNER TO MAKE PAYMENT WITHIN 45 DAYS AFTER SUBMISSION OF AN UNDISPUTED REQUEST FOR PAYMENT.

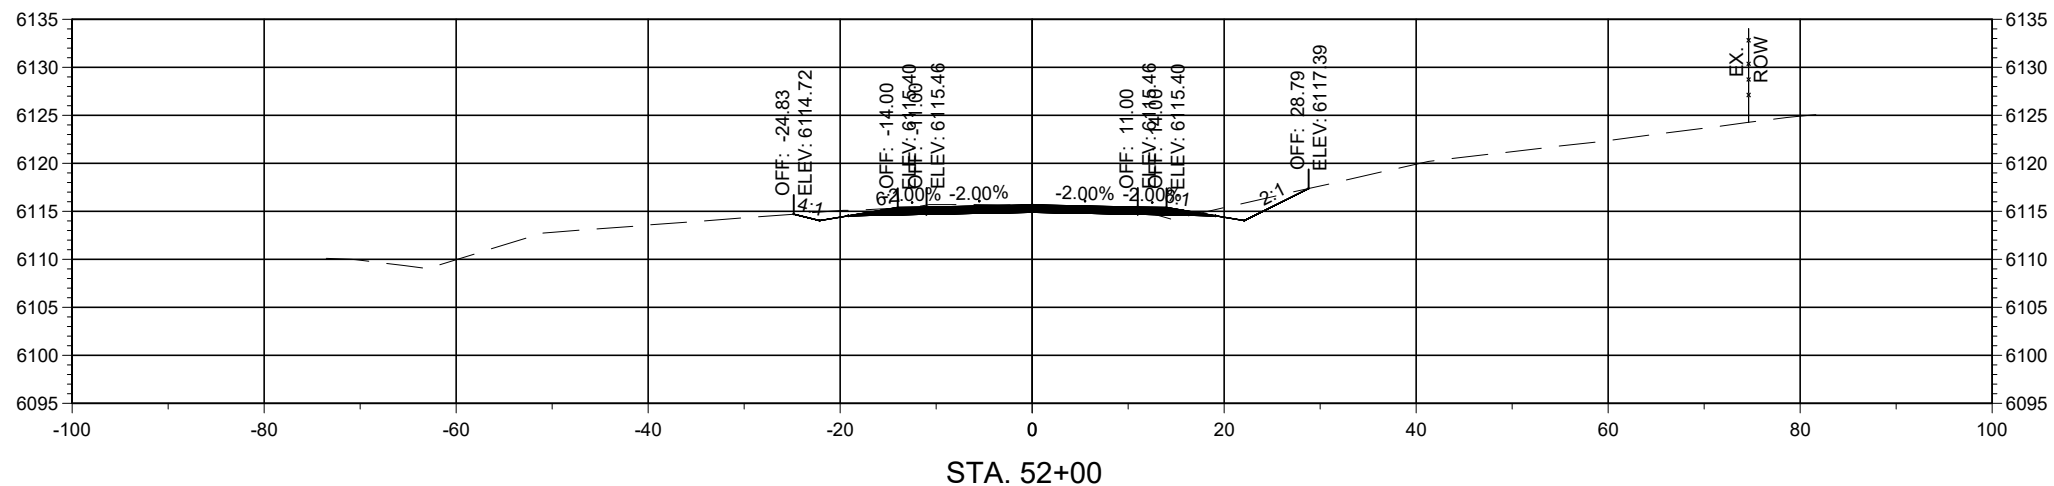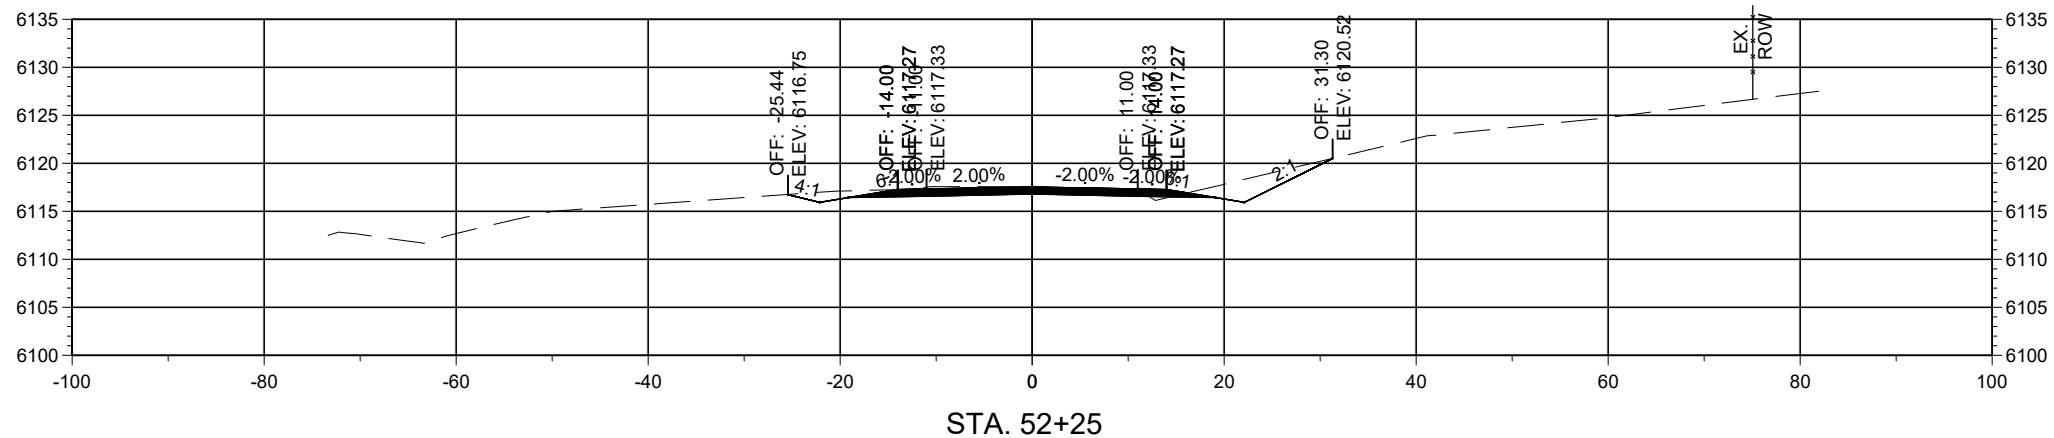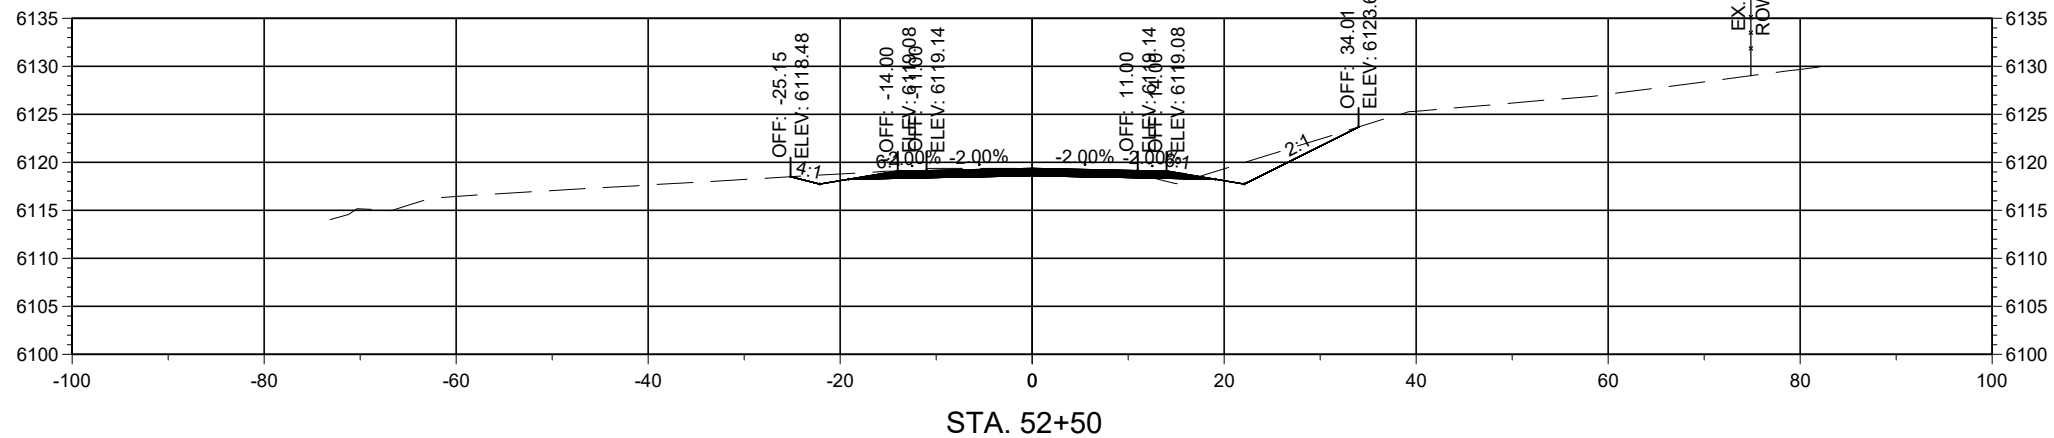

Horizontal Scale: 1"=20'

Vertical Scale: 1"=5'




PCN: B-22-06

TRUCK BYPASS - XSEC



Alignment: 7328699_TRUCKBYPASS

NOTICE OF EXTENDED PAYMENT PROVISION
THIS CONTRACT ALLOWS THE OWNER TO MAKE PAYMENT WITHIN 45 DAYS AFTER SUBMISSION OF AN UNDISPUTED REQUEST FOR PAYMENT.

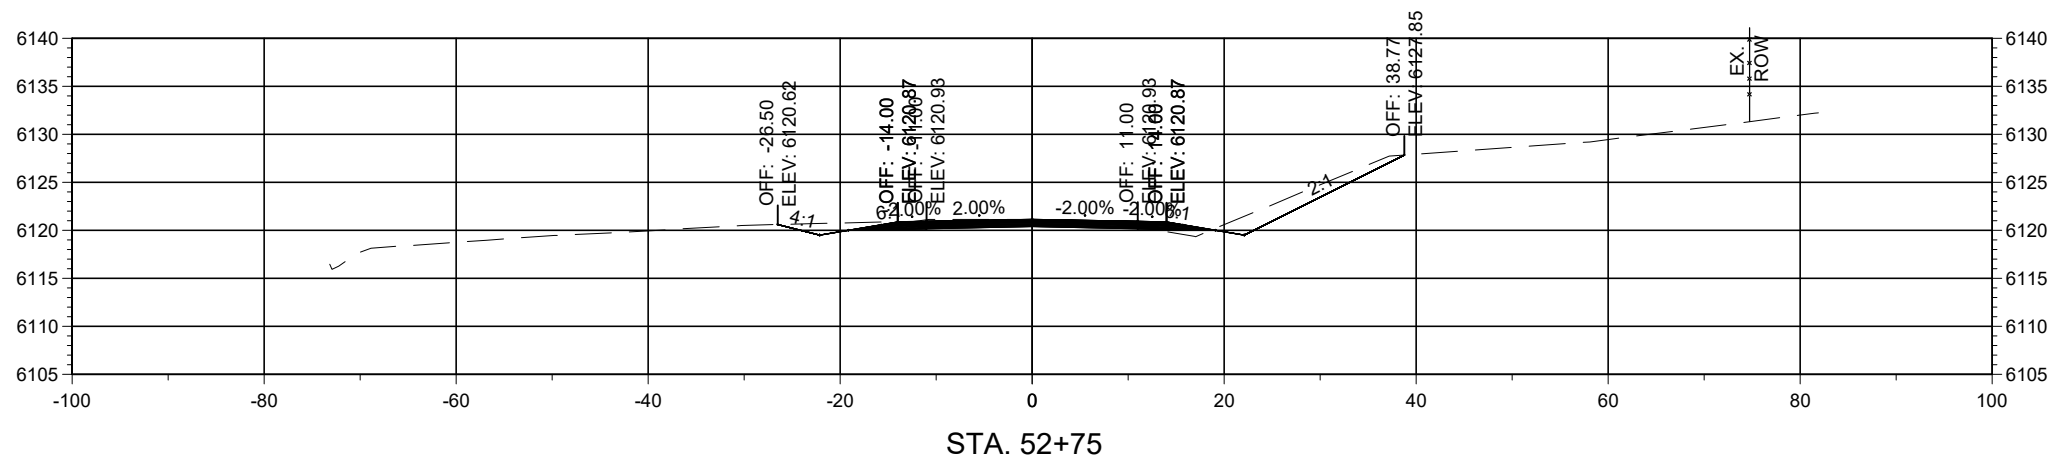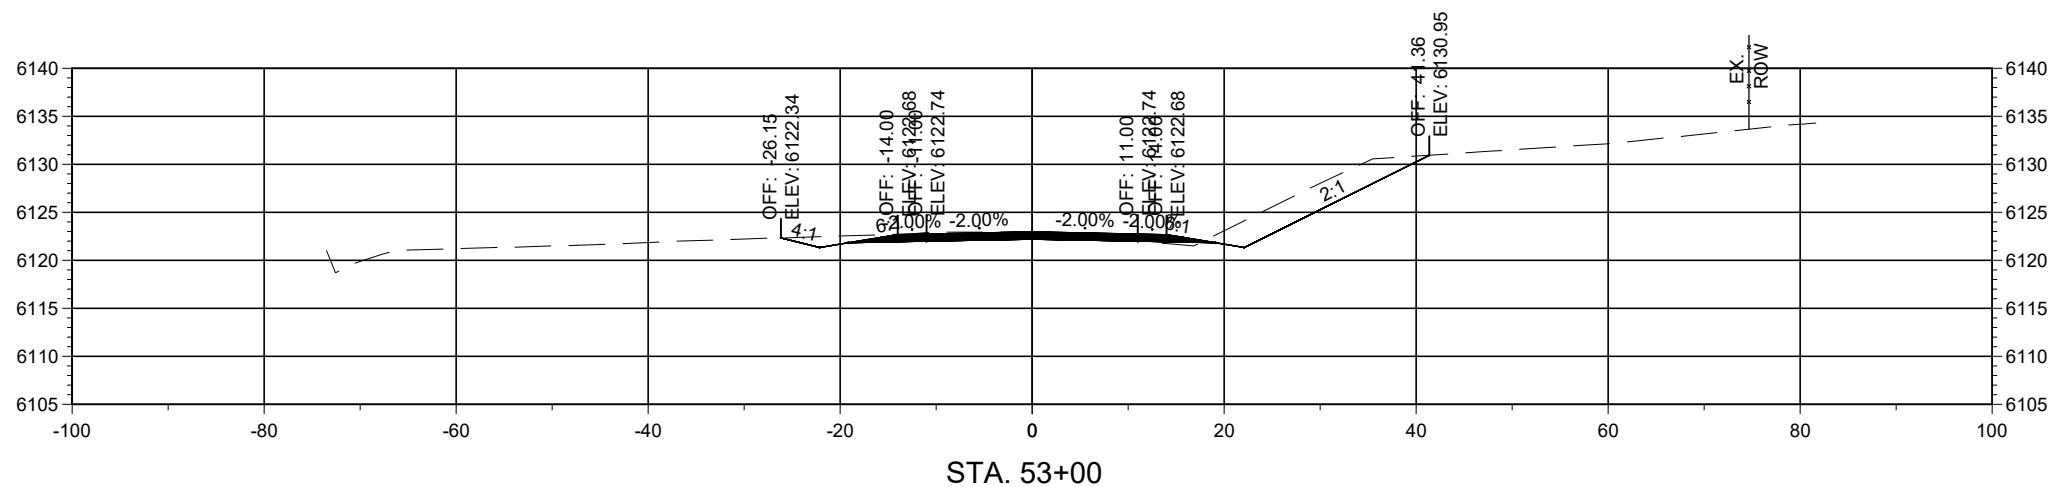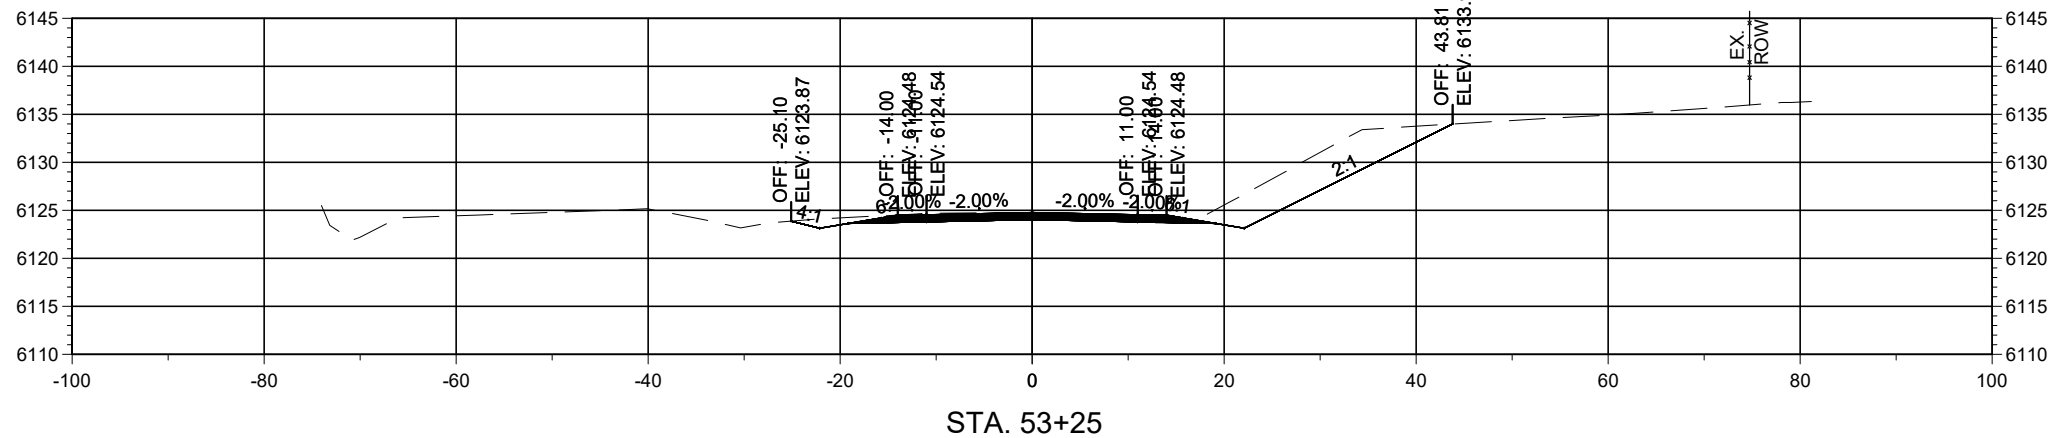

Horizontal Scale: 1"=20'

Vertical Scale: 1"=5'




PCN: B-22-06

TRUCK BYPASS - XSEC



Alignment: 7328699_TRUCKBYPASS

NOTICE OF EXTENDED PAYMENT PROVISION
THIS CONTRACT ALLOWS THE OWNER TO MAKE PAYMENT WITHIN 45 DAYS AFTER SUBMISSION OF AN UNDISPUTED REQUEST FOR PAYMENT.

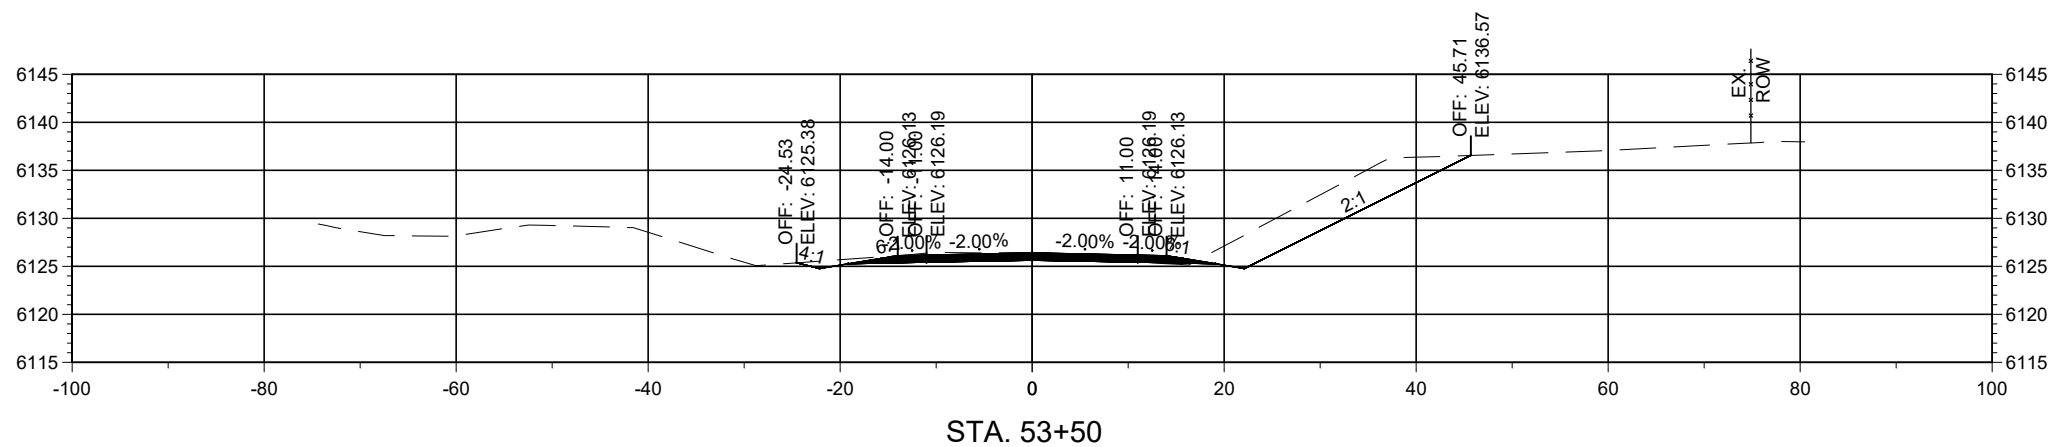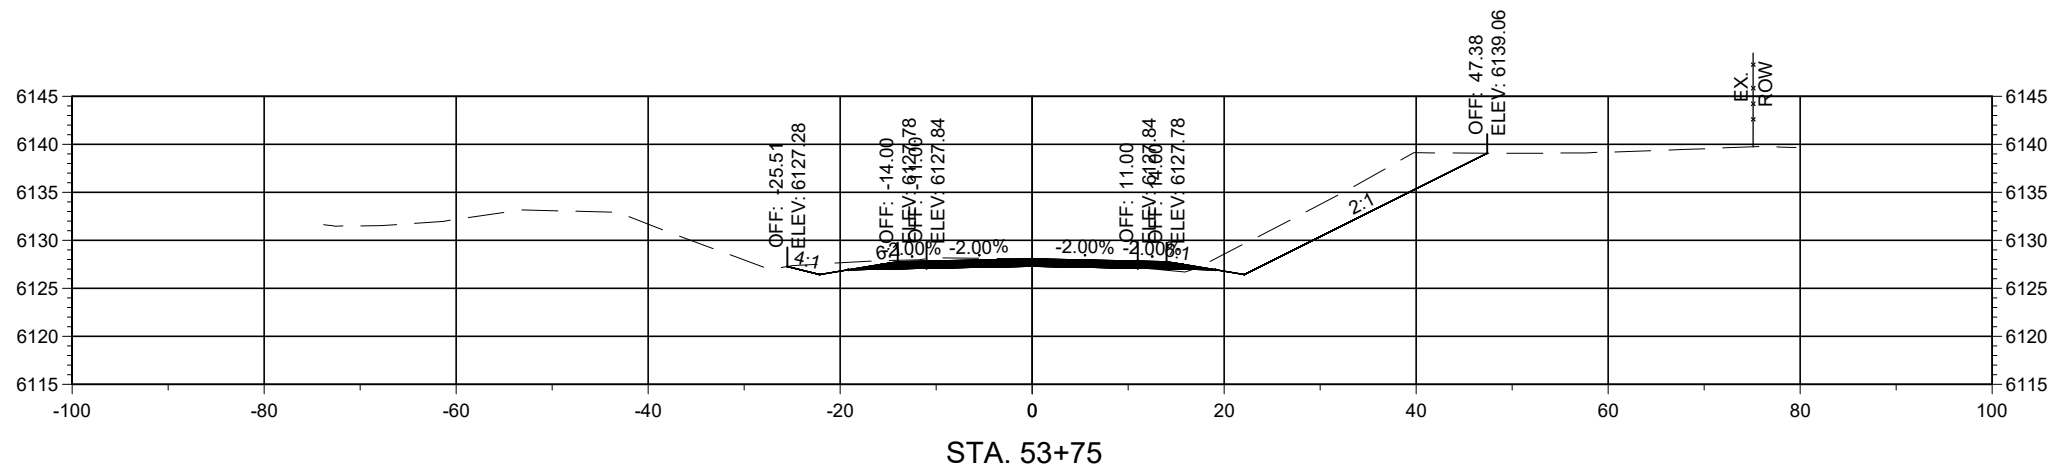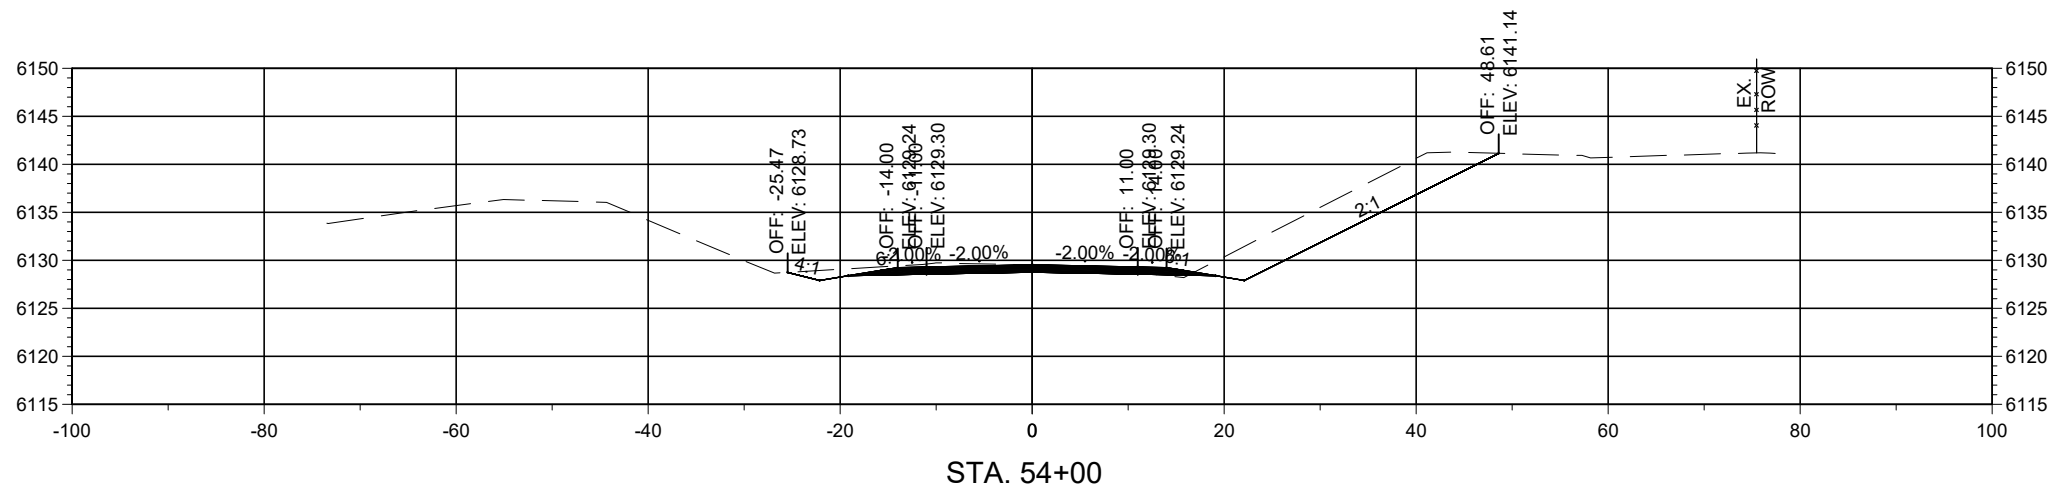

Horizontal Scale: 1"=20'

Vertical Scale: 1"=5'




PCN: B-22-06

TRUCK BYPASS - XSEC



Alignment: 7328699_TRUCKBYPASS

NOTICE OF EXTENDED PAYMENT PROVISION
THIS CONTRACT ALLOWS THE OWNER TO MAKE PAYMENT WITHIN 45 DAYS AFTER SUBMISSION OF AN UNDISPUTED REQUEST FOR PAYMENT.

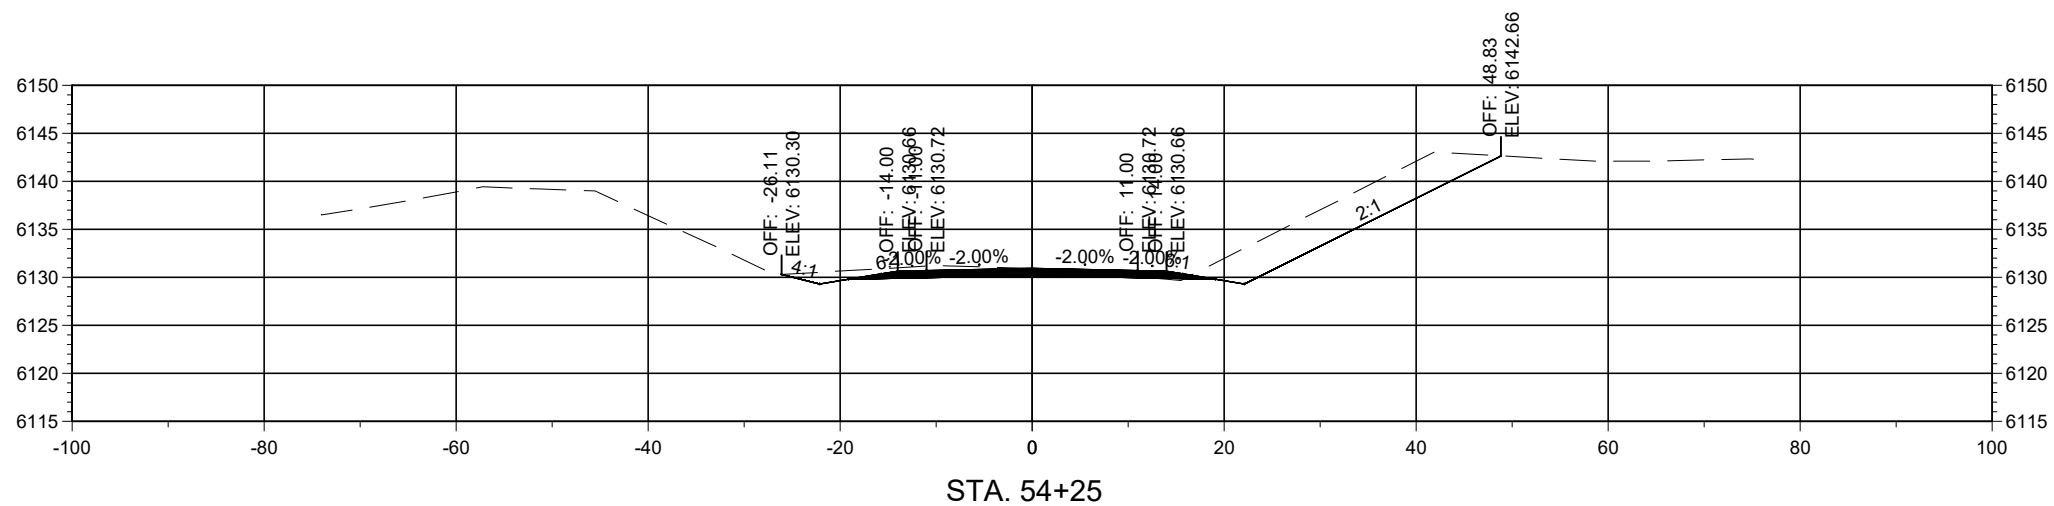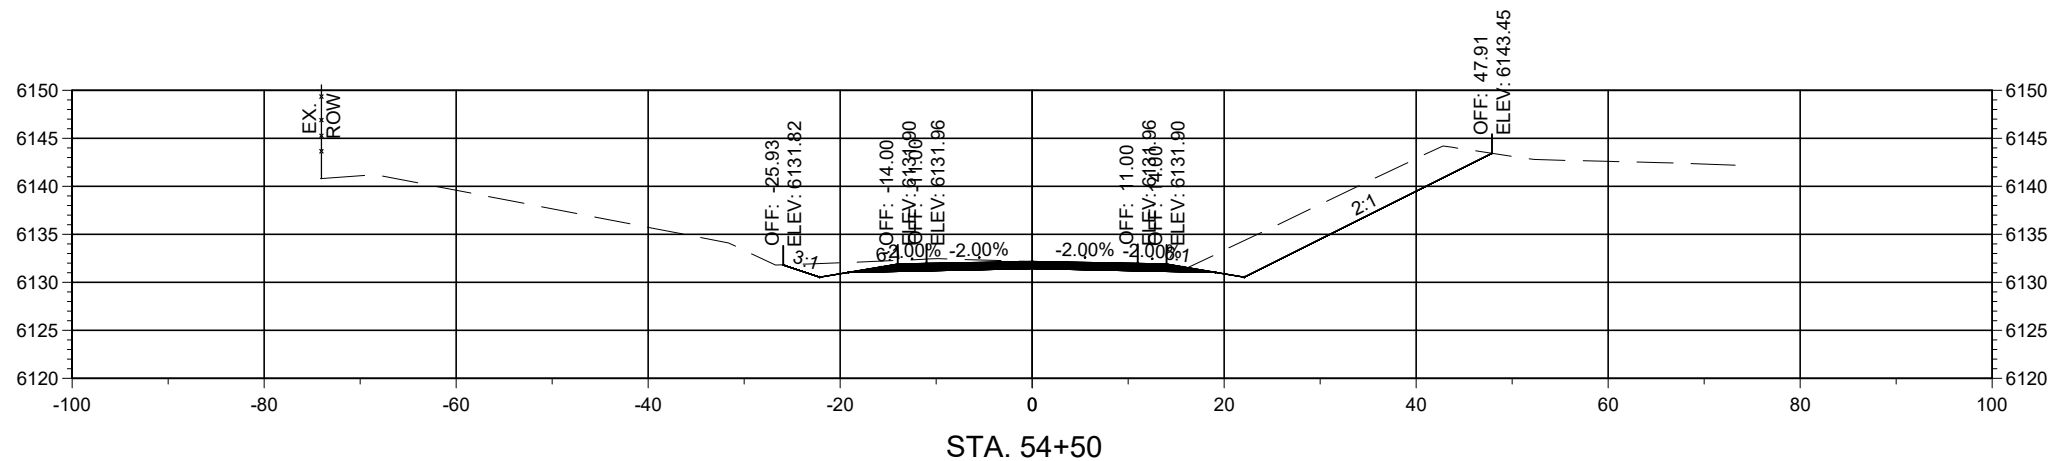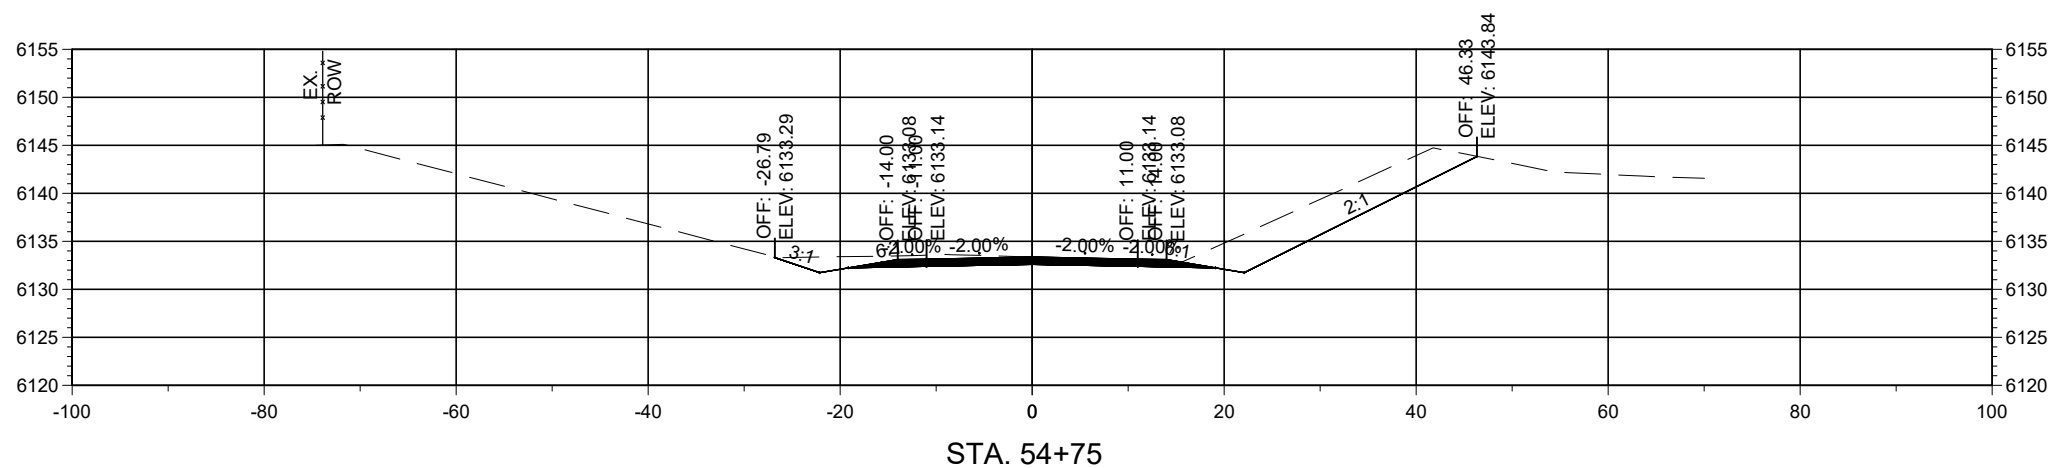

Horizontal Scale: 1"=20'

Vertical Scale: 1"=5'



PCN: B-22-06

TRUCK BYPASS - XSEC



Alignment: 7328699_TRUCKBYPASS

NOTICE OF EXTENDED PAYMENT PROVISION
THIS CONTRACT ALLOWS THE OWNER TO MAKE PAYMENT WITHIN 45 DAYS AFTER SUBMISSION OF AN UNDISPUTED REQUEST FOR PAYMENT.

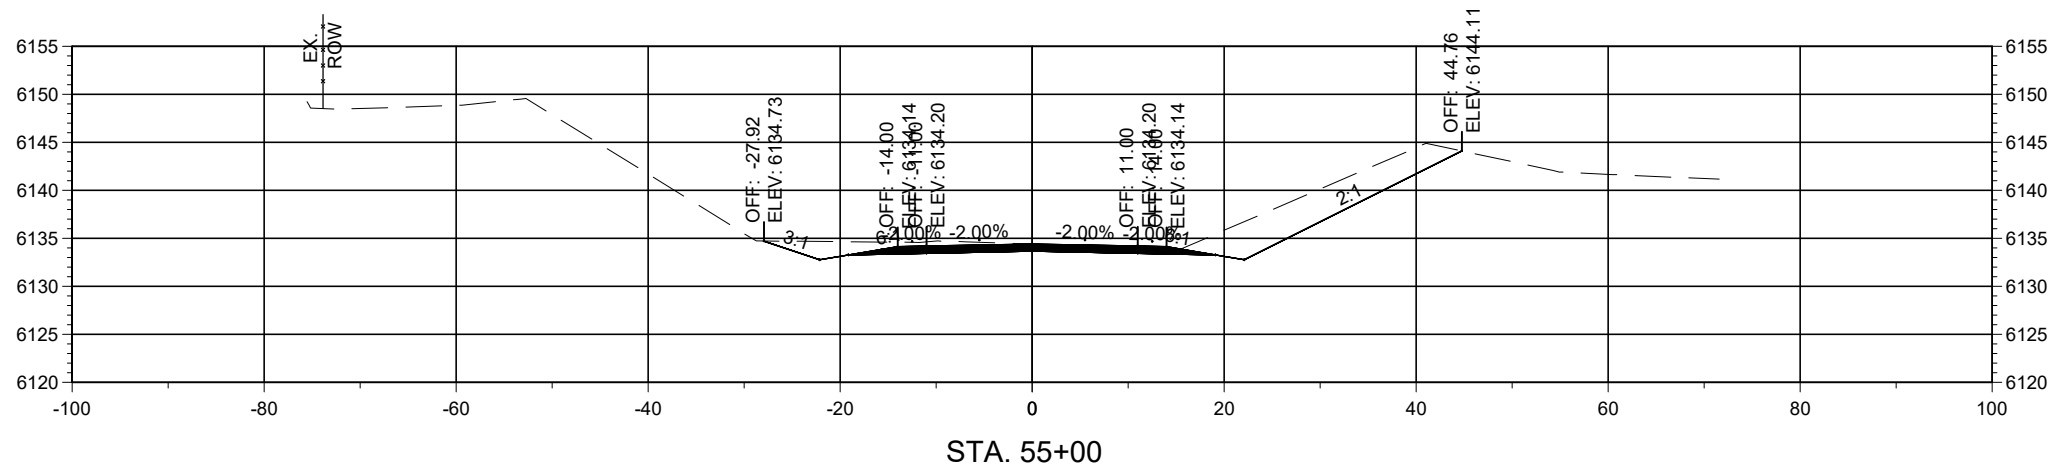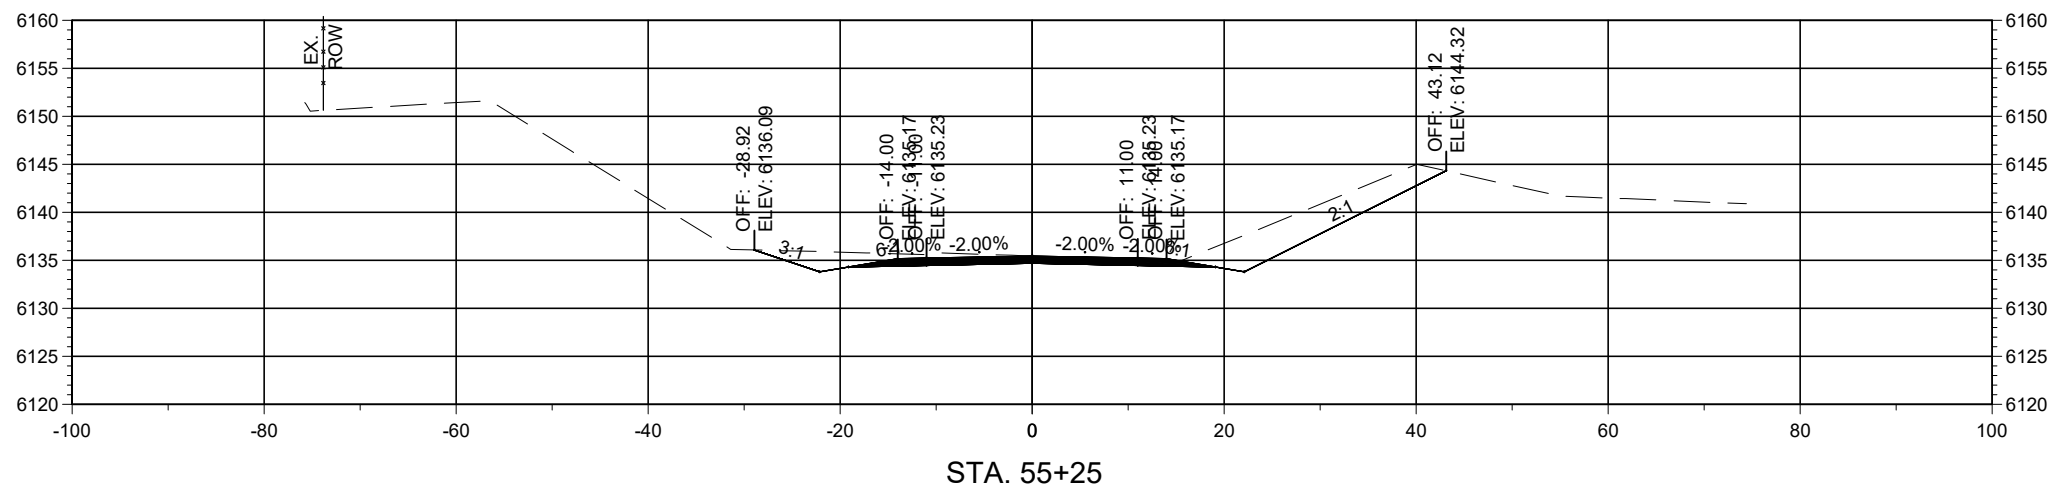

Horizontal Scale: 1"=20'

Vertical Scale: 1"=5'




PCN: B-22-06

TRUCK BYPASS - XSEC



Alignment: 7328699_TRUCKBYPASS

NOTICE OF EXTENDED PAYMENT PROVISION
THIS CONTRACT ALLOWS THE OWNER TO MAKE PAYMENT WITHIN 45 DAYS AFTER SUBMISSION OF AN UNDISPUTED REQUEST FOR PAYMENT.

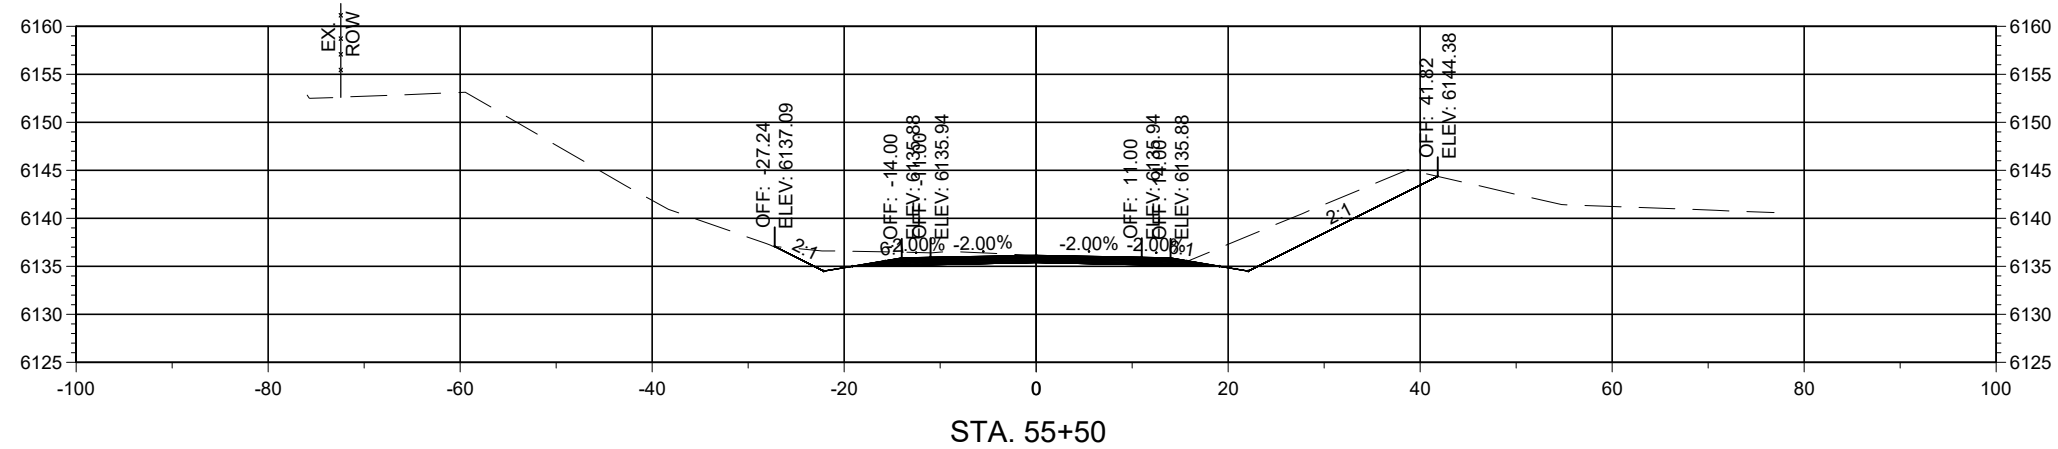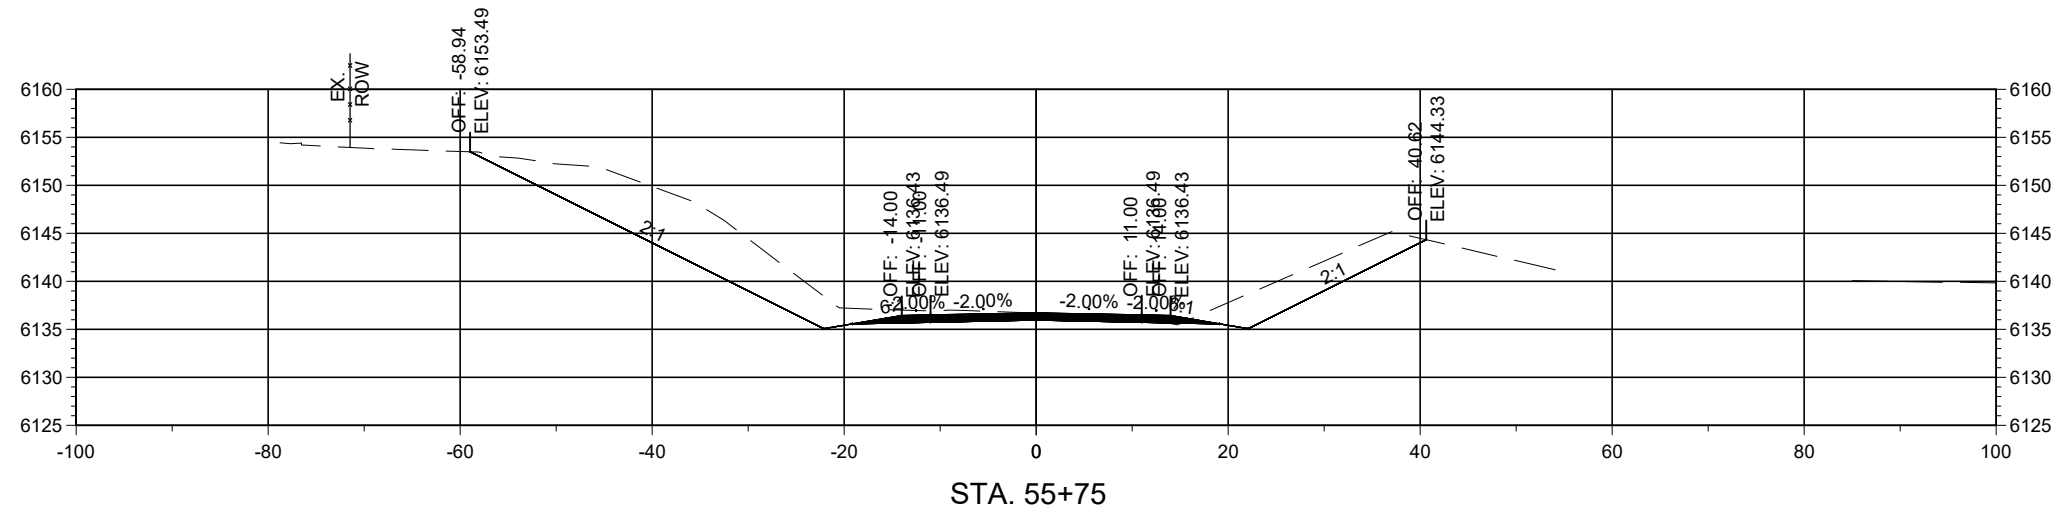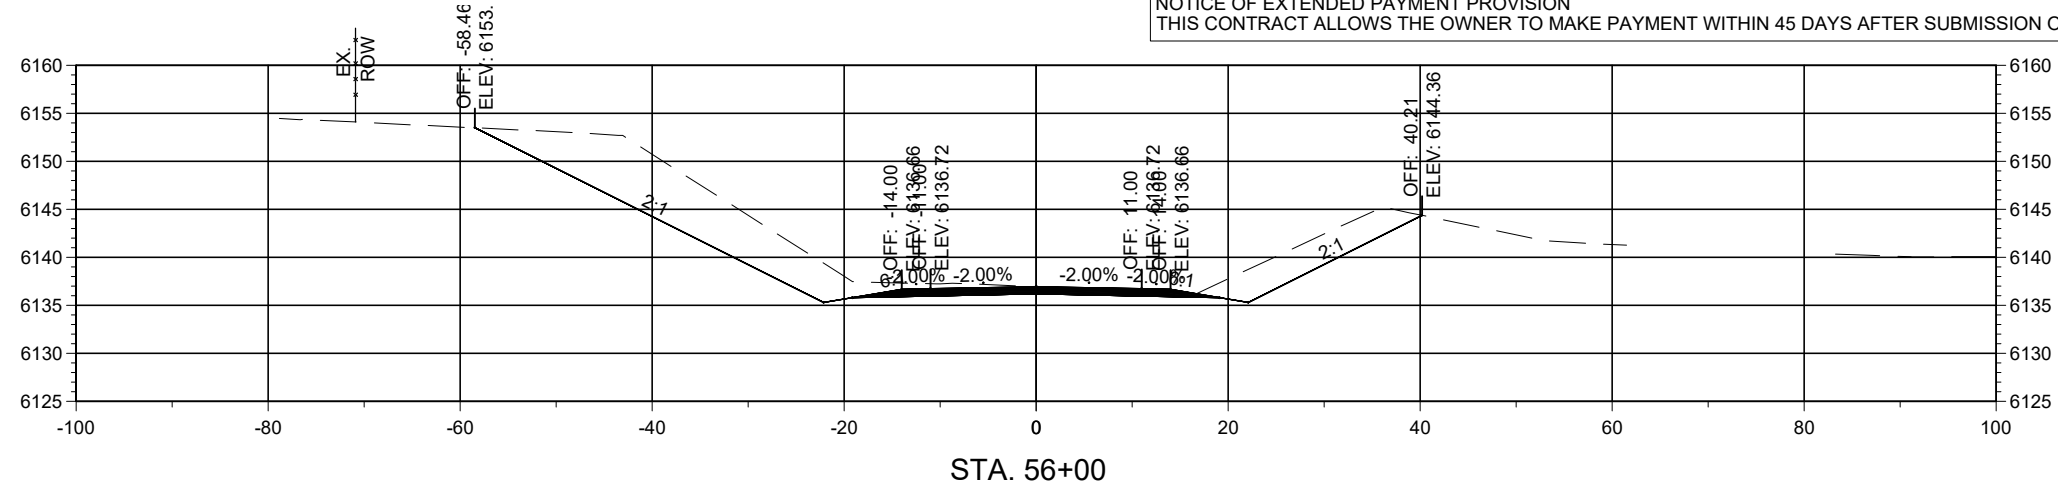

Horizontal Scale: 1"=20'

Vertical Scale: 1"=5'




PCN: B-22-06

TRUCK BYPASS - XSEC



Alignment: 7328699_TRUCKBYPASS

NOTICE OF EXTENDED PAYMENT PROVISION
THIS CONTRACT ALLOWS THE OWNER TO MAKE PAYMENT WITHIN 45 DAYS AFTER SUBMISSION OF AN UNDISPUTED REQUEST FOR PAYMENT.

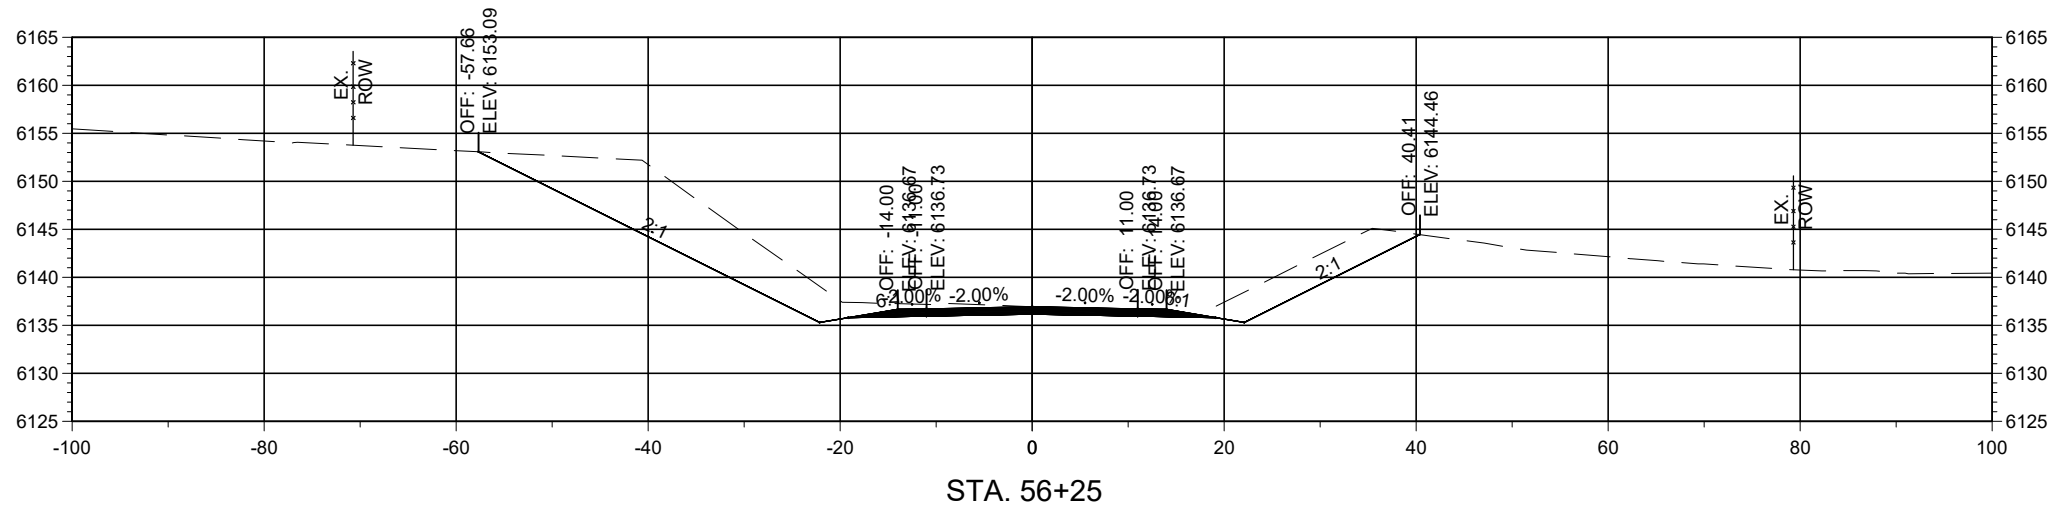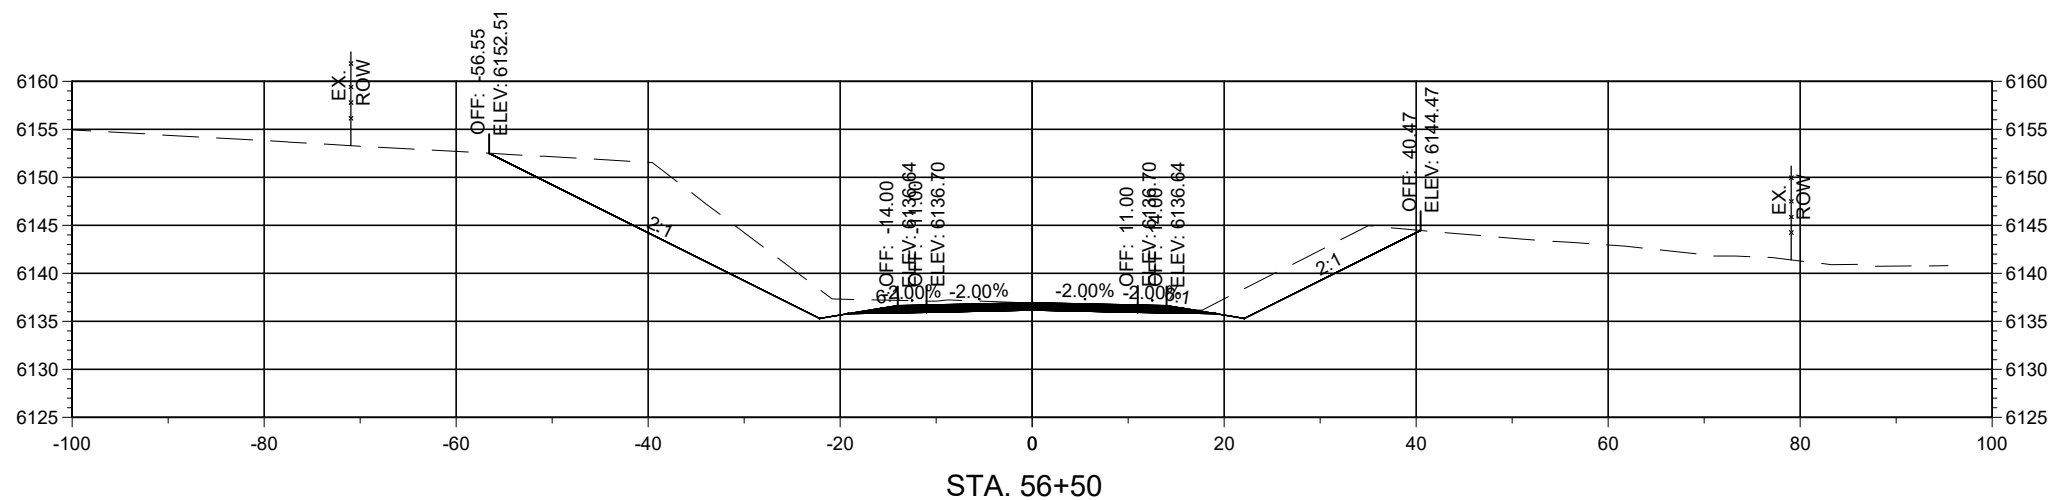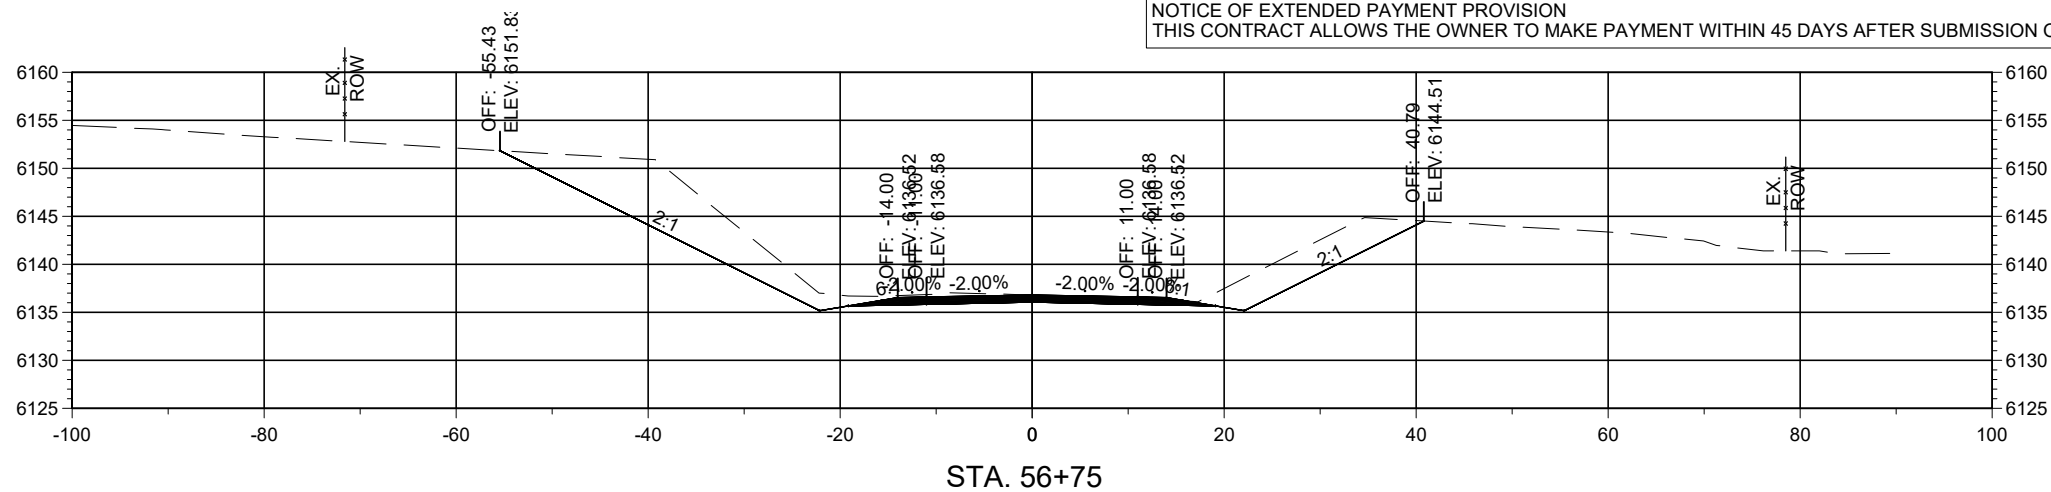

Horizontal Scale: 1"=20'

Vertical Scale: 1"=5'




PCN: B-22-06

TRUCK BYPASS - XSEC



Alignment: 7328699_TRUCKBYPASS

NOTICE OF EXTENDED PAYMENT PROVISION
THIS CONTRACT ALLOWS THE OWNER TO MAKE PAYMENT WITHIN 45 DAYS AFTER SUBMISSION OF AN UNDISPUTED REQUEST FOR PAYMENT.

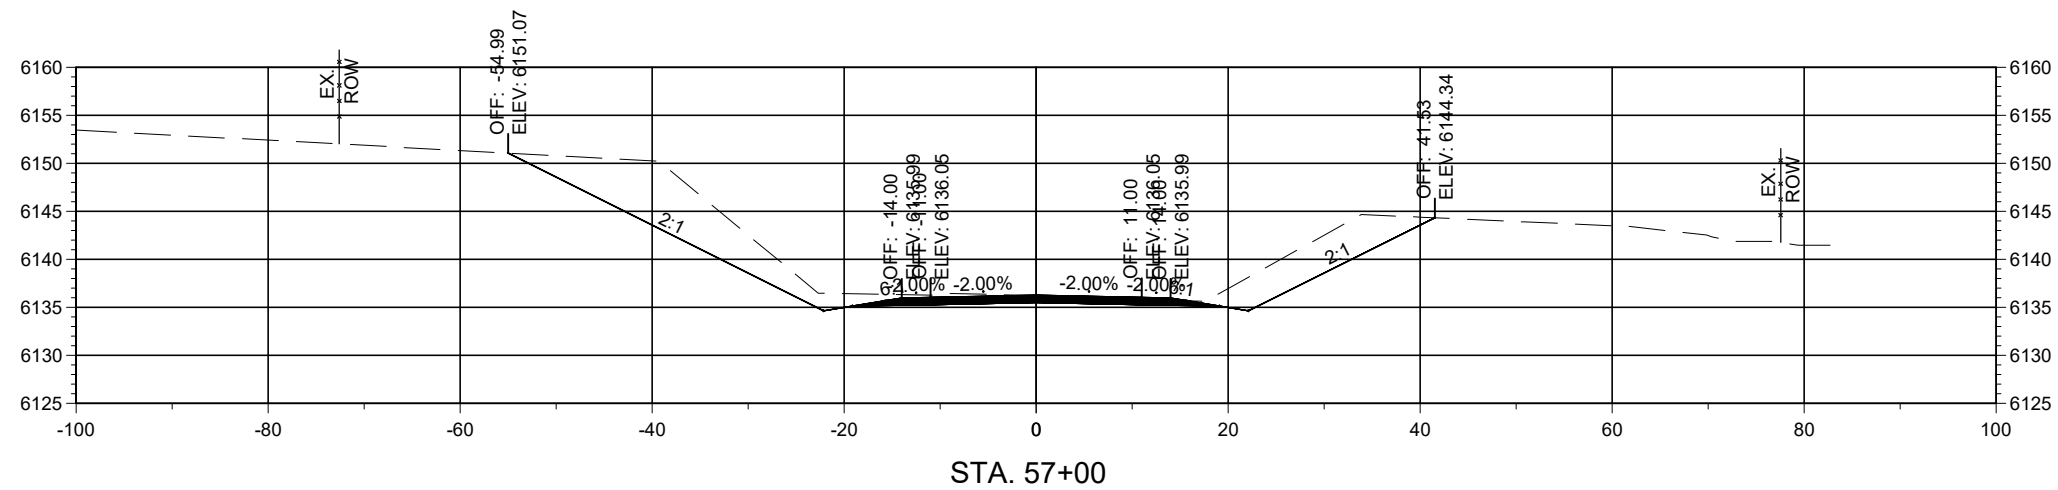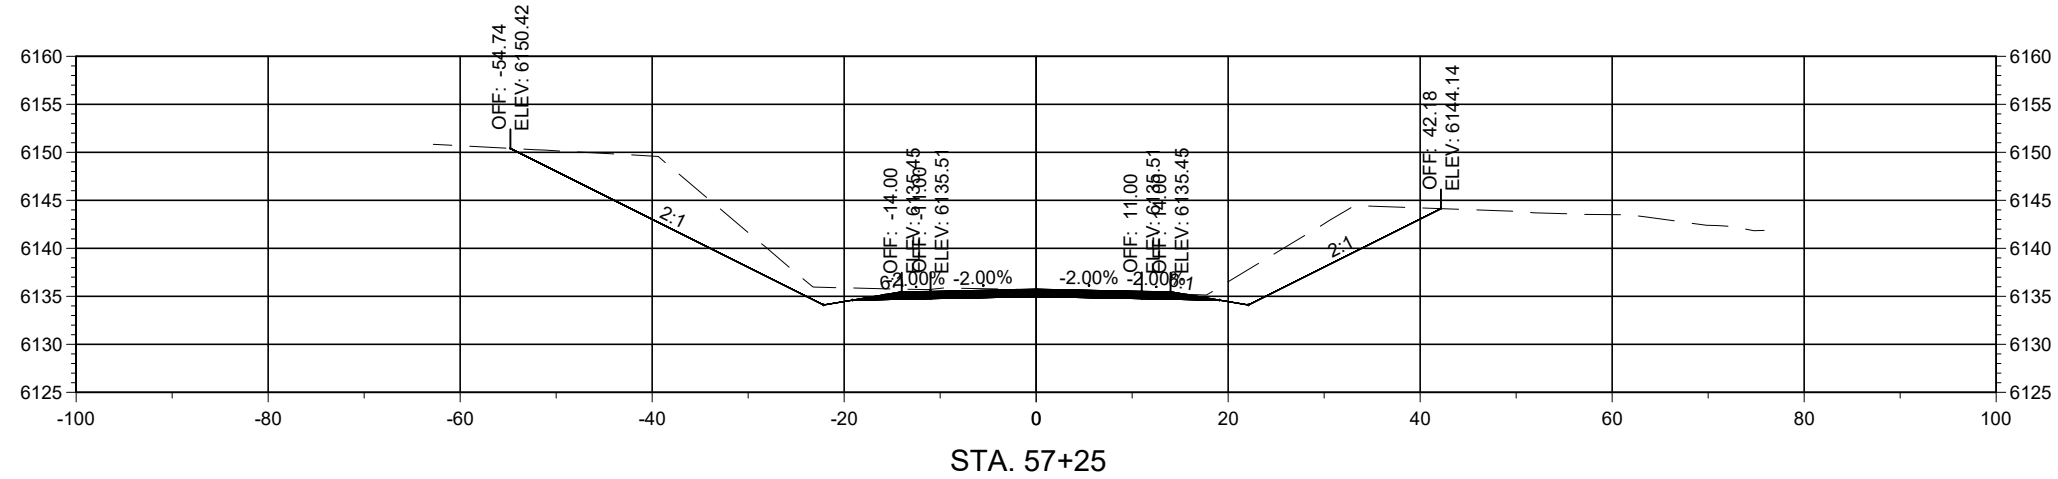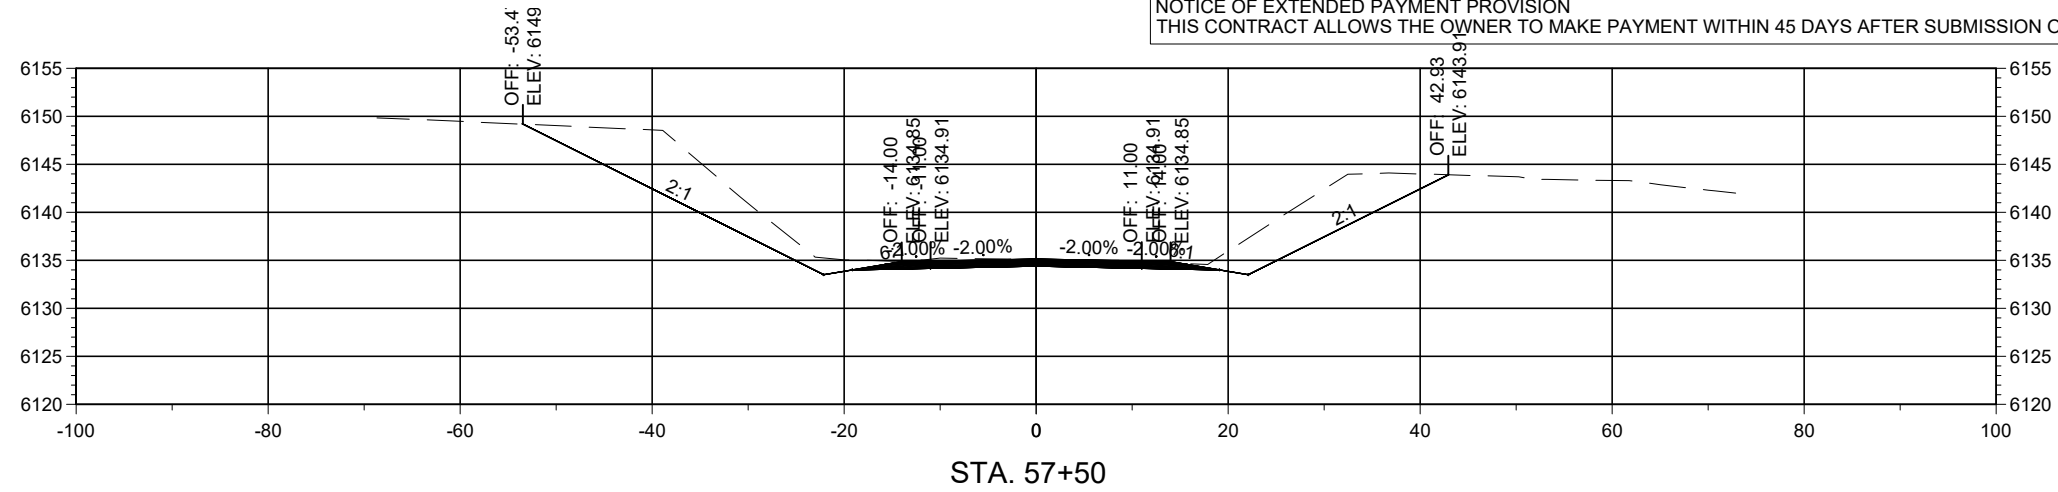

Horizontal Scale: 1"=20'

Vertical Scale: 1"=5'




PCN: B-22-06

TRUCK BYPASS - XSEC



Alignment: 7328699_TRUCKBYPASS

NOTICE OF EXTENDED PAYMENT PROVISION
THIS CONTRACT ALLOWS THE OWNER TO MAKE PAYMENT WITHIN 45 DAYS AFTER SUBMISSION OF AN UNDISPUTED REQUEST FOR PAYMENT.

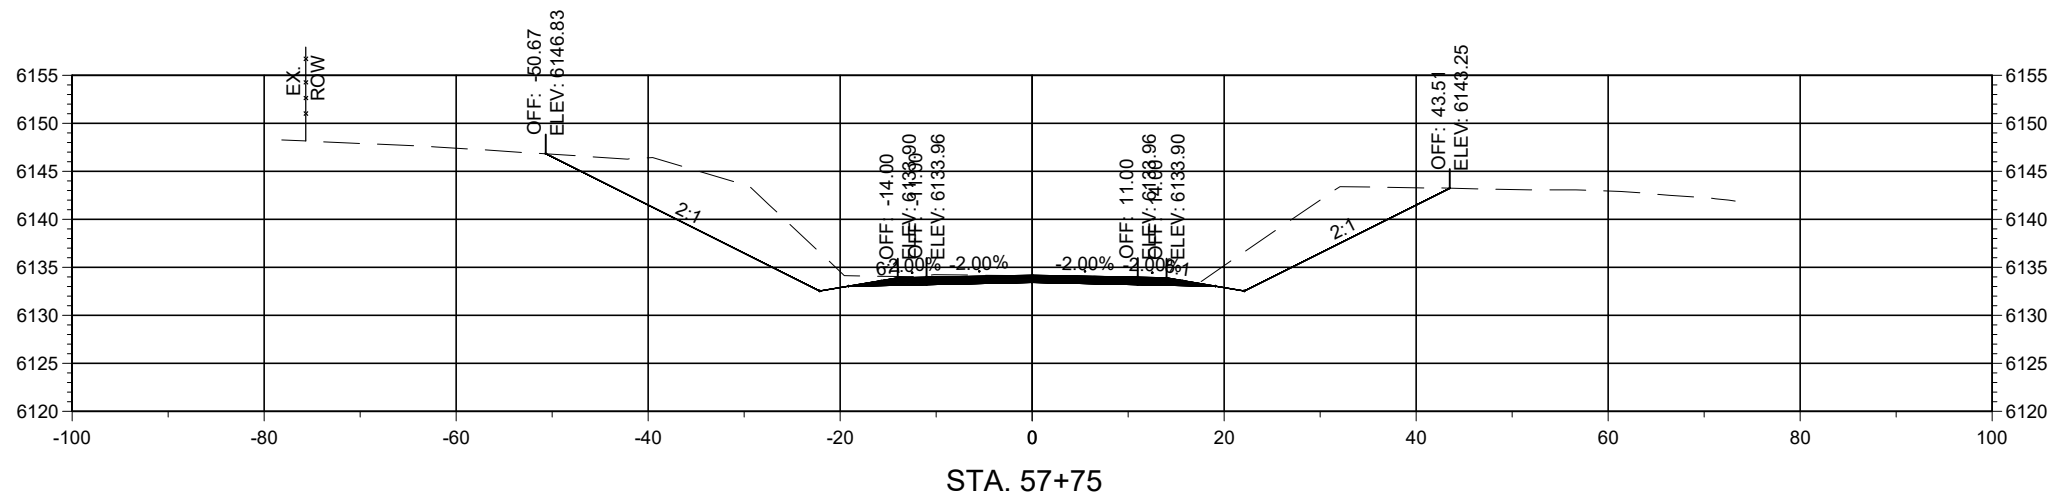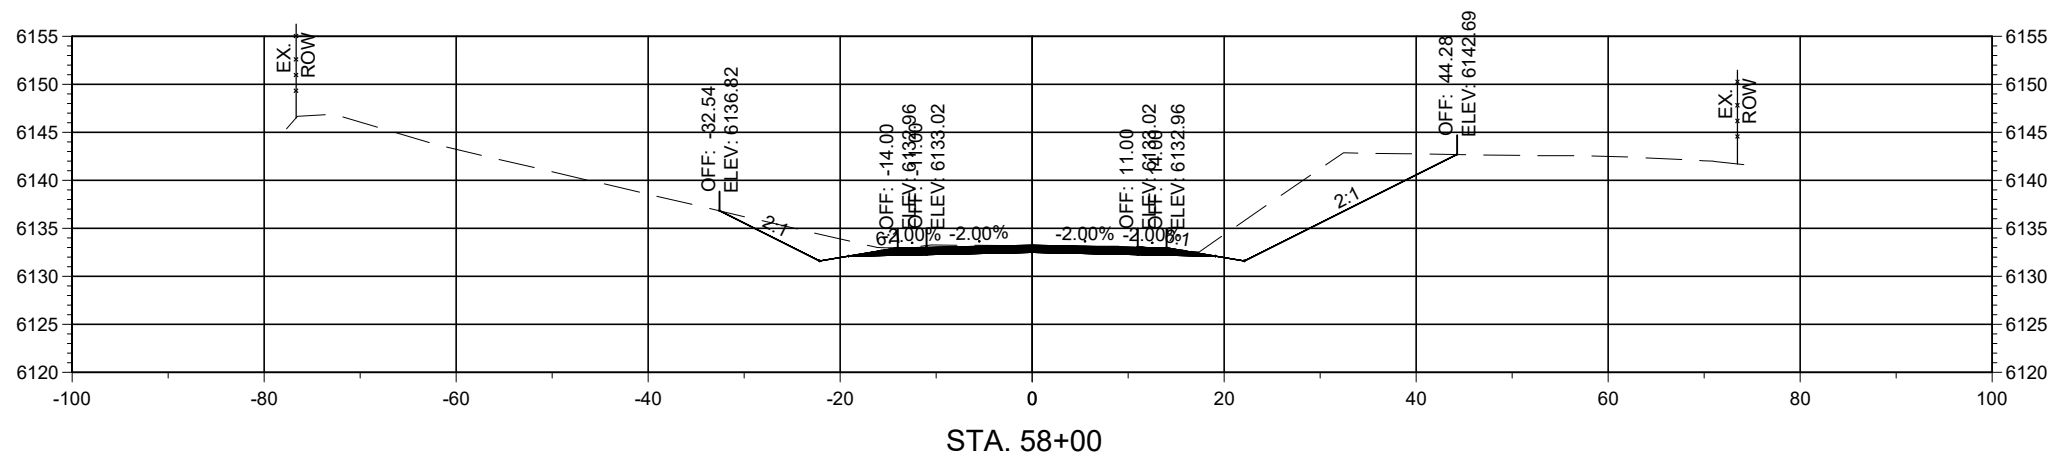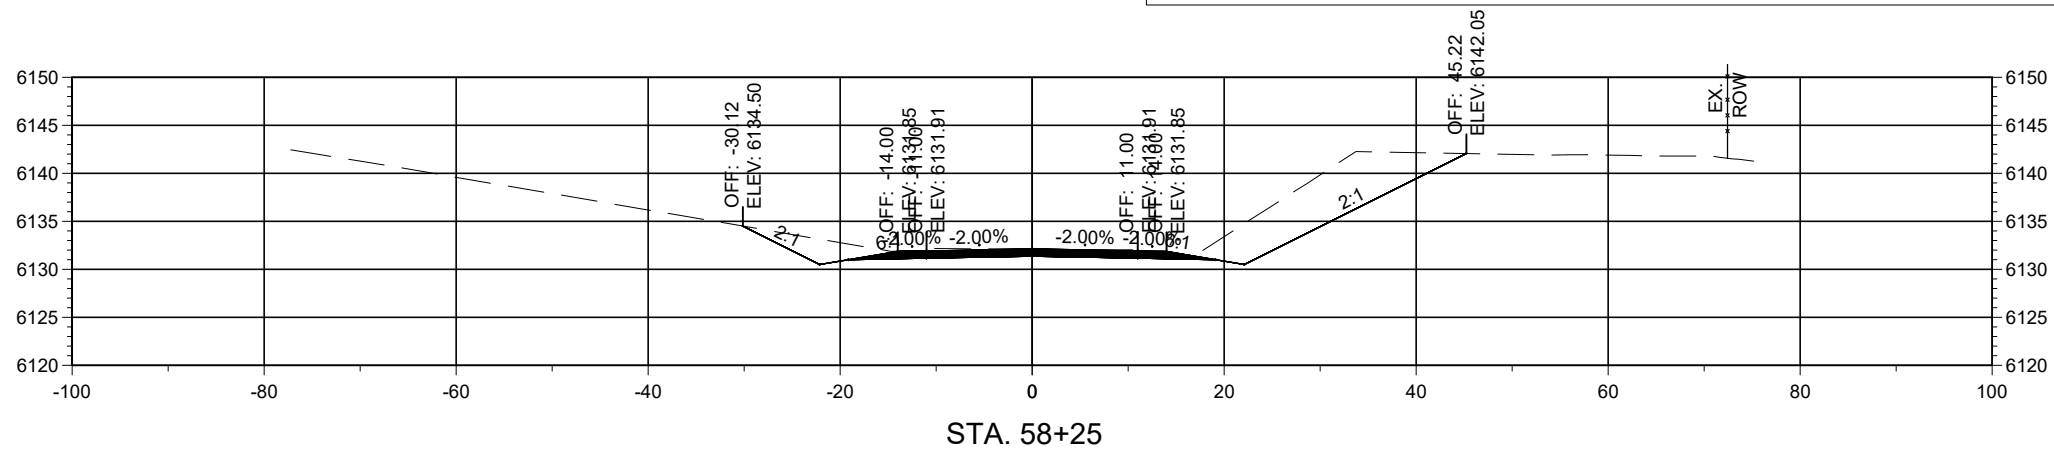

Horizontal Scale: 1"=20'

Vertical Scale: 1"=5'




PCN: B-22-06

TRUCK BYPASS - XSEC



Alignment: 7328699_TRUCKBYPASS

NOTICE OF EXTENDED PAYMENT PROVISION
THIS CONTRACT ALLOWS THE OWNER TO MAKE PAYMENT WITHIN 45 DAYS AFTER SUBMISSION OF AN UNDISPUTED REQUEST FOR PAYMENT.

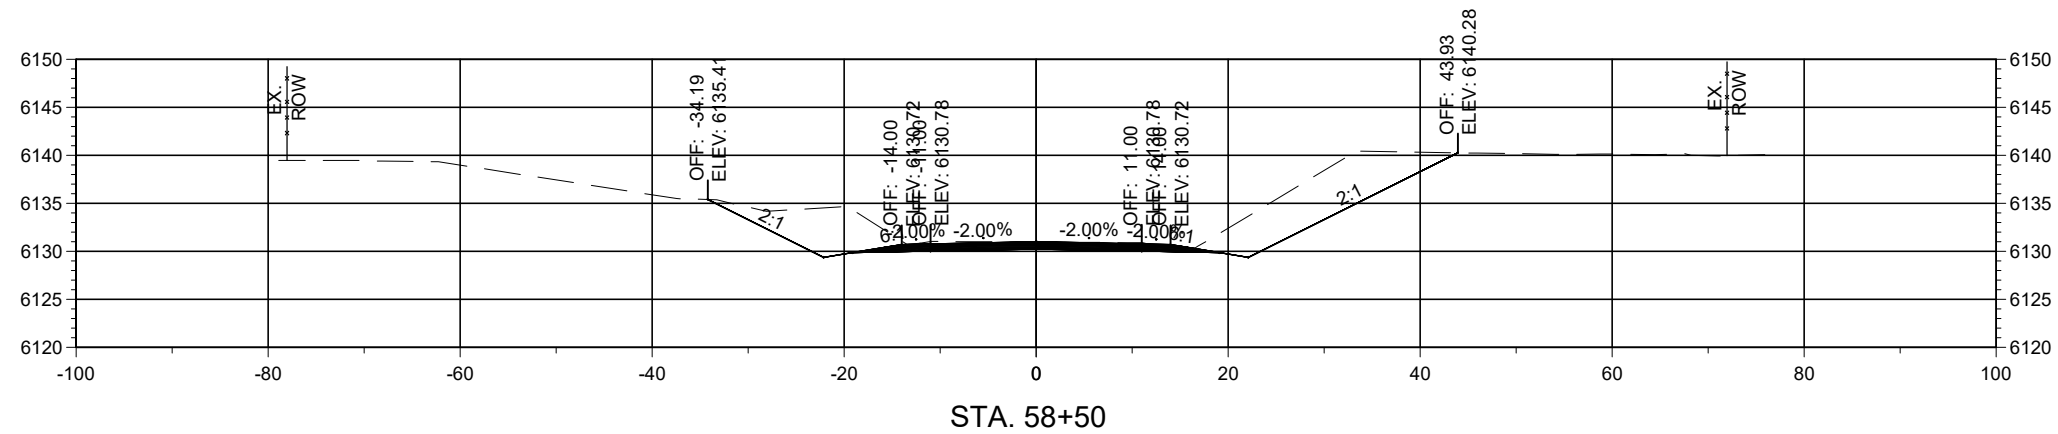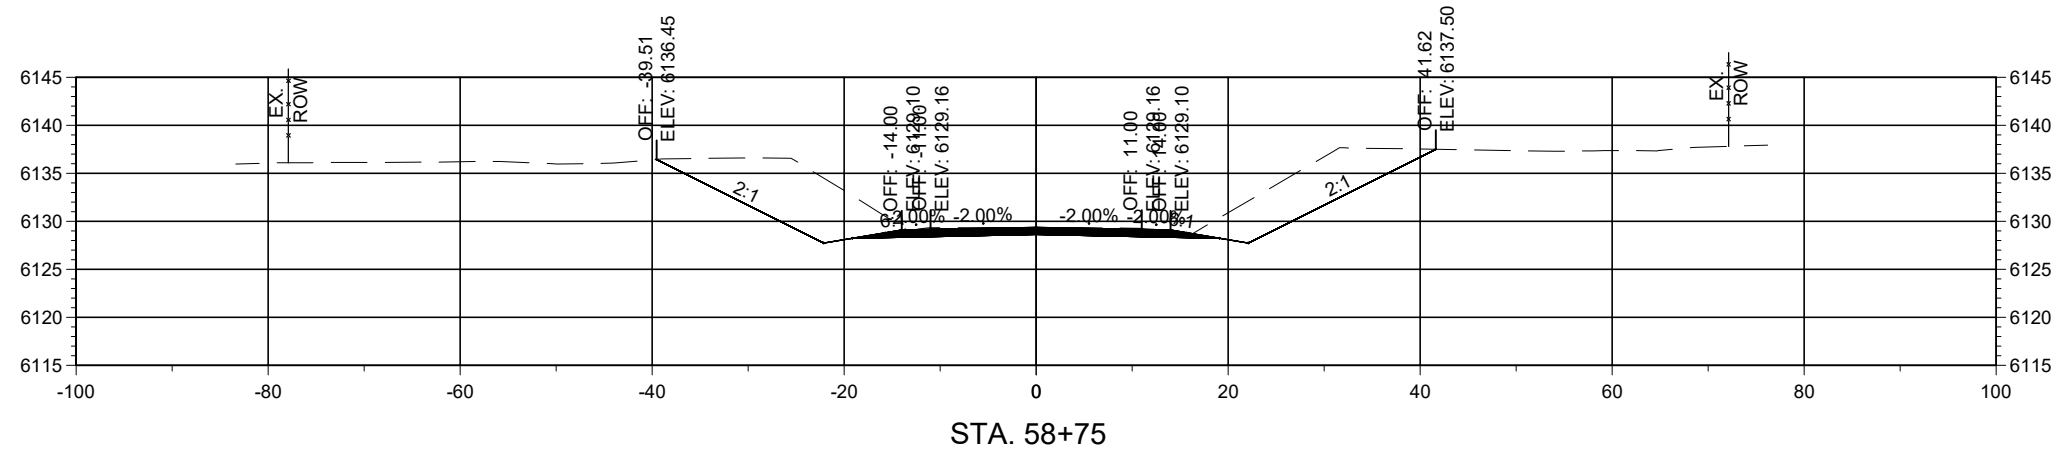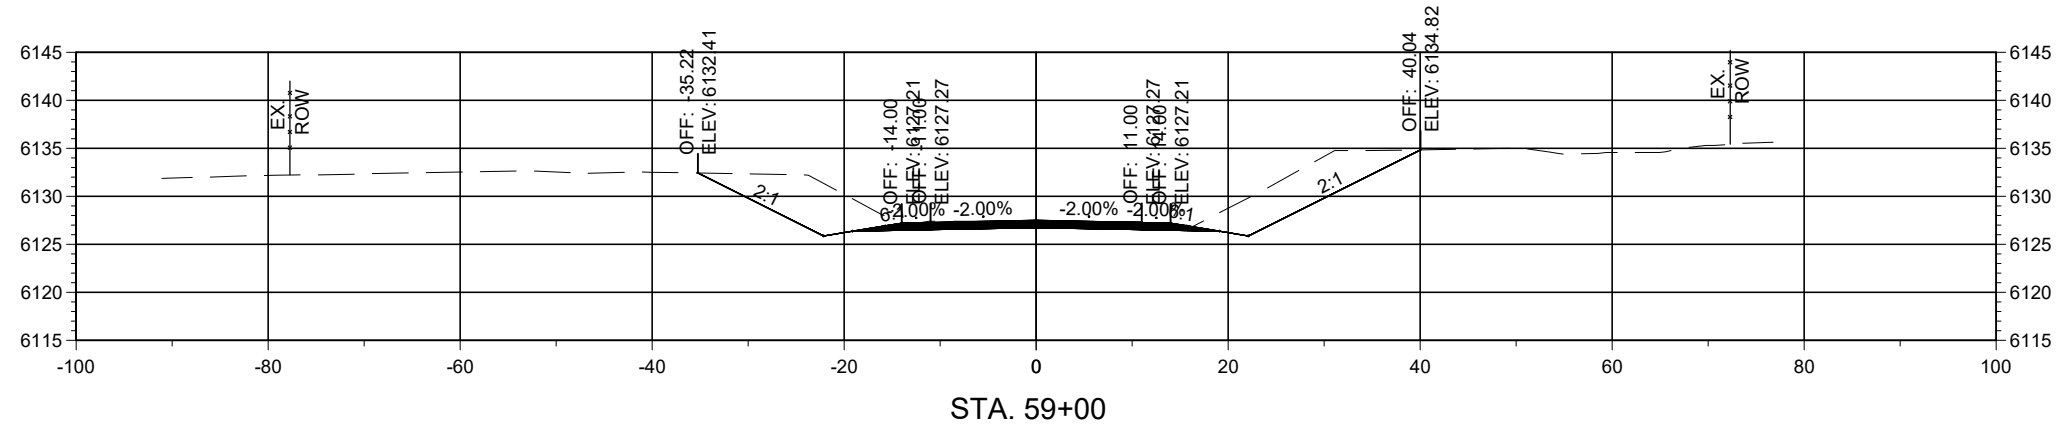

Horizontal Scale: 1"=20'

Vertical Scale: 1"=5'




PCN: B-22-06

TRUCK BYPASS - XSEC



Alignment: 7328699_TRUCKBYPASS

NOTICE OF EXTENDED PAYMENT PROVISION
THIS CONTRACT ALLOWS THE OWNER TO MAKE PAYMENT WITHIN 45 DAYS AFTER SUBMISSION OF AN UNDISPUTED REQUEST FOR PAYMENT.

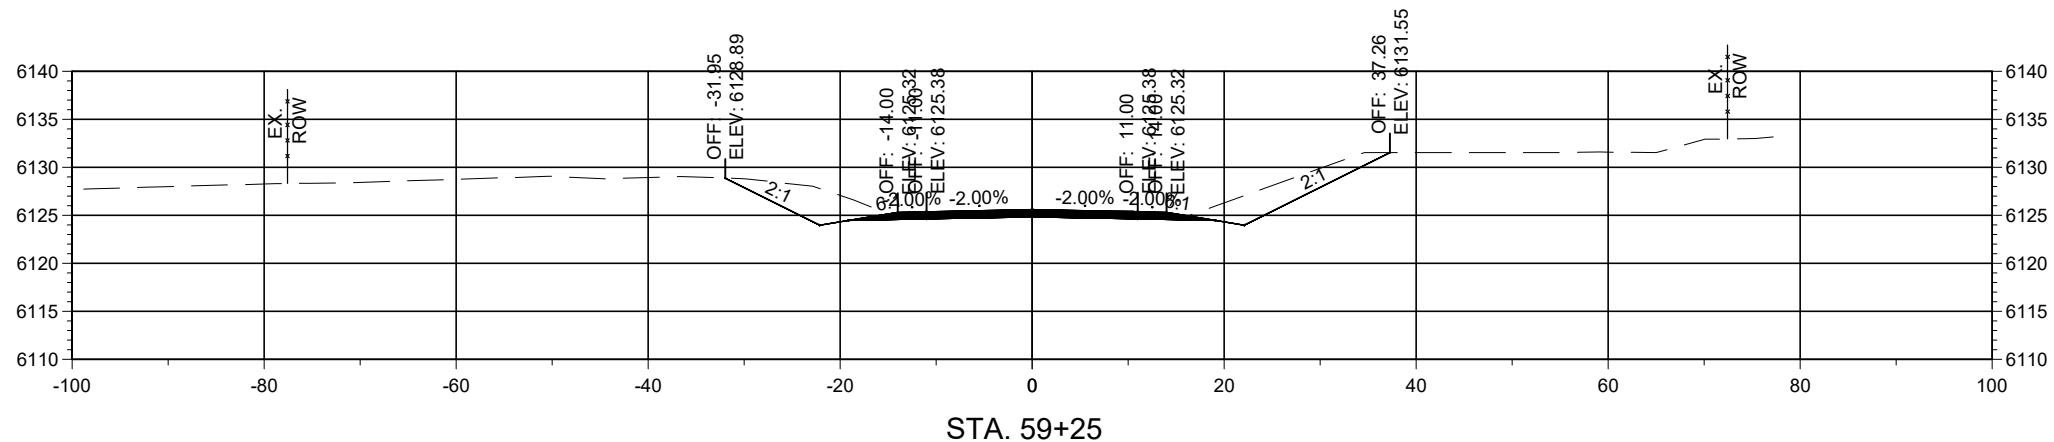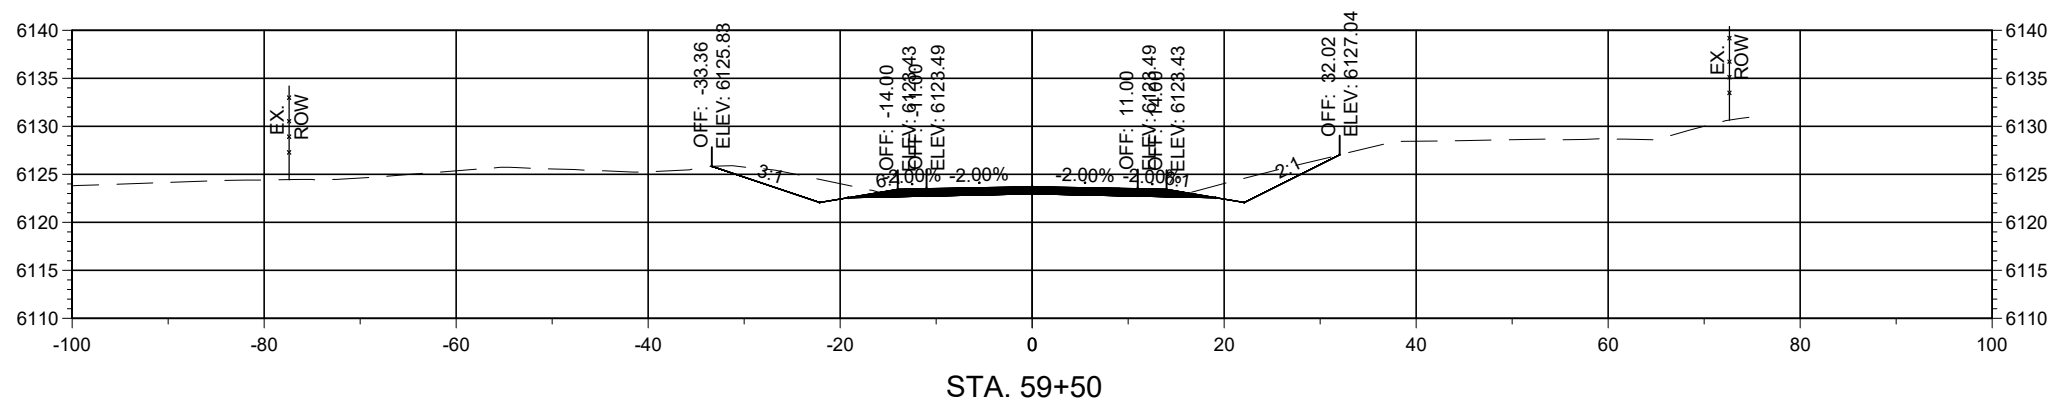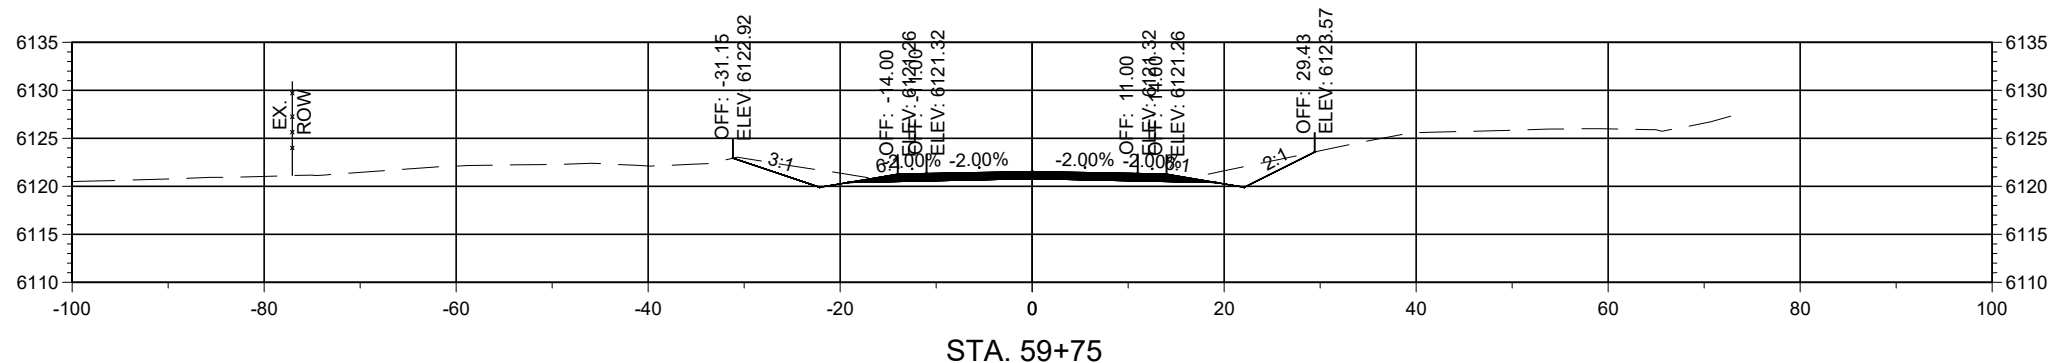

Horizontal Scale: 1"=20'

Vertical Scale: 1"=5'




PCN: B-22-06

TRUCK BYPASS - XSEC



Alignment: 7328699_TRUCKBYPASS

NOTICE OF EXTENDED PAYMENT PROVISION
THIS CONTRACT ALLOWS THE OWNER TO MAKE PAYMENT WITHIN 45 DAYS AFTER SUBMISSION OF AN UNDISPUTED REQUEST FOR PAYMENT.

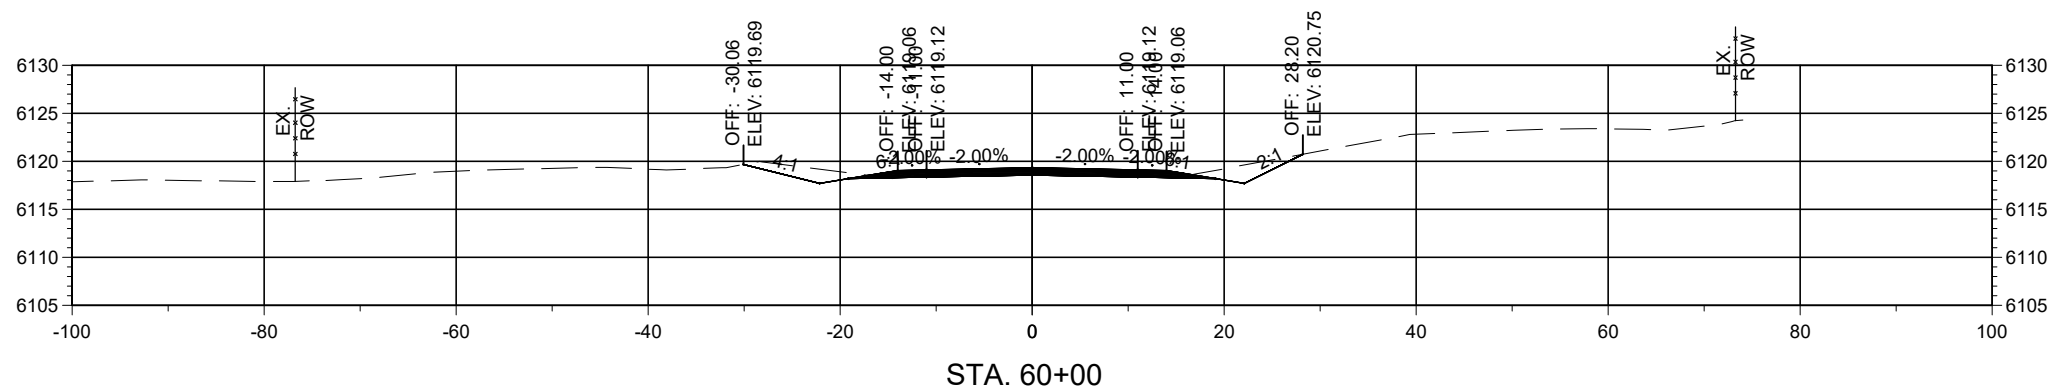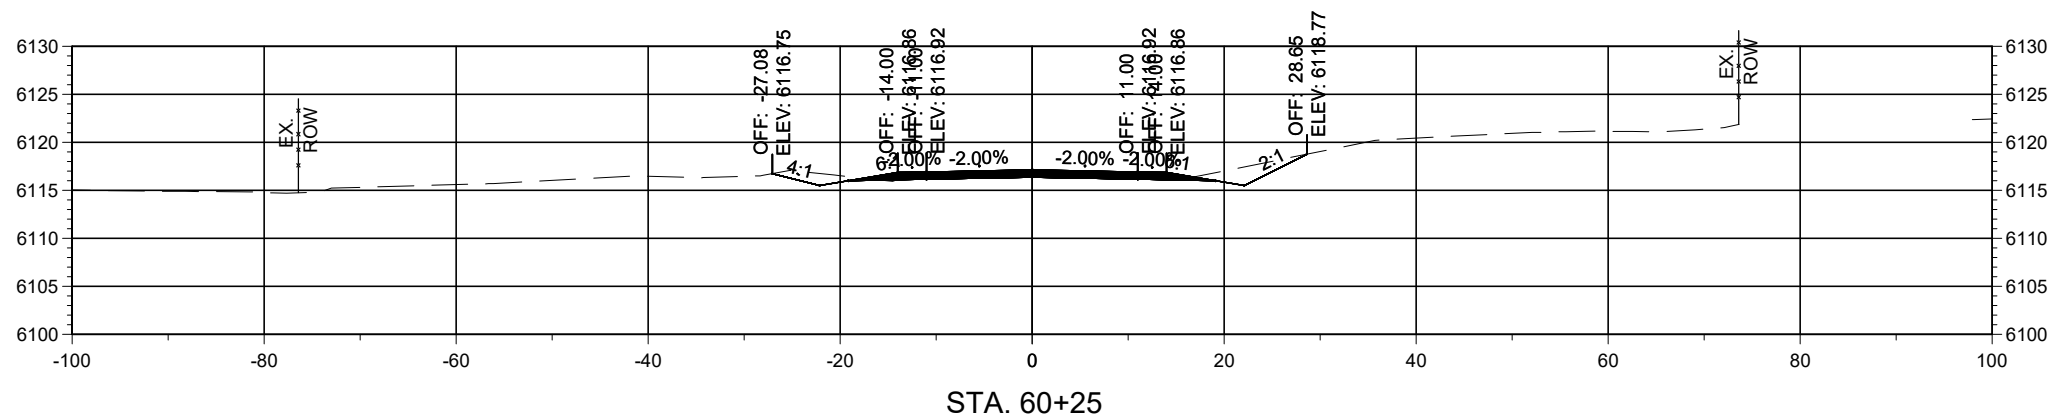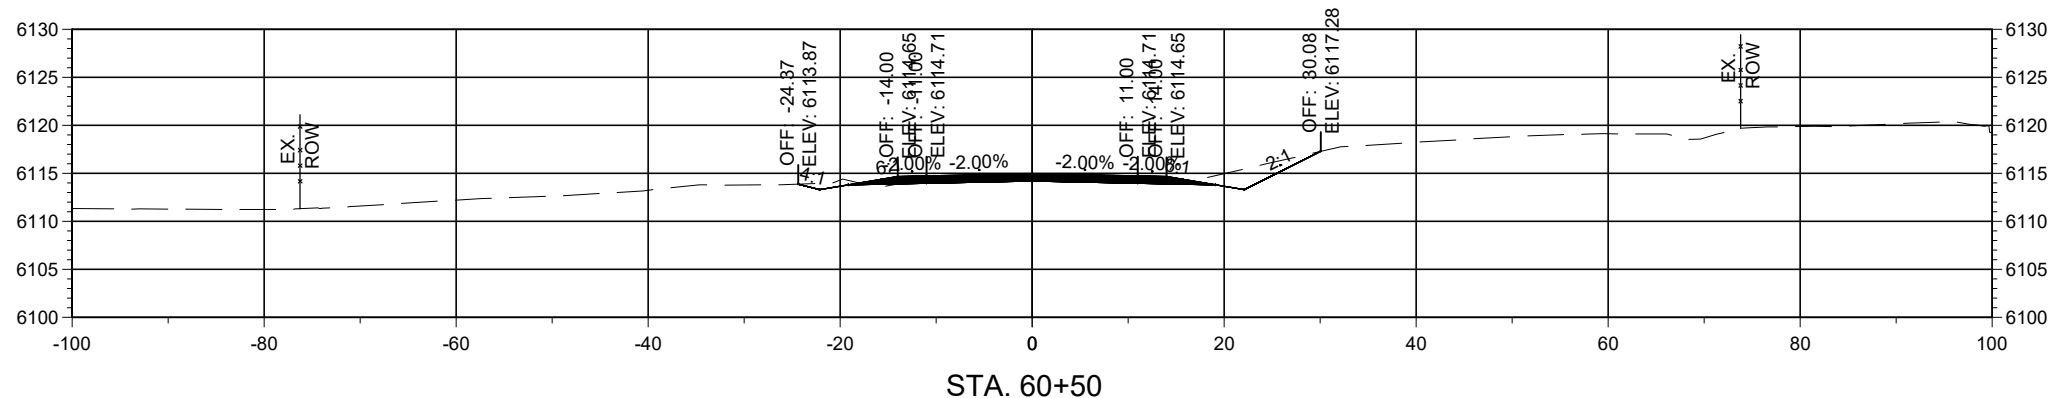

Horizontal Scale: 1"=20'

Vertical Scale: 1"=5'




PCN: B-22-06

TRUCK BYPASS - XSEC



Alignment: 7328699_TRUCKBYPASS

NOTICE OF EXTENDED PAYMENT PROVISION
THIS CONTRACT ALLOWS THE OWNER TO MAKE PAYMENT WITHIN 45 DAYS AFTER SUBMISSION OF AN UNDISPUTED REQUEST FOR PAYMENT.

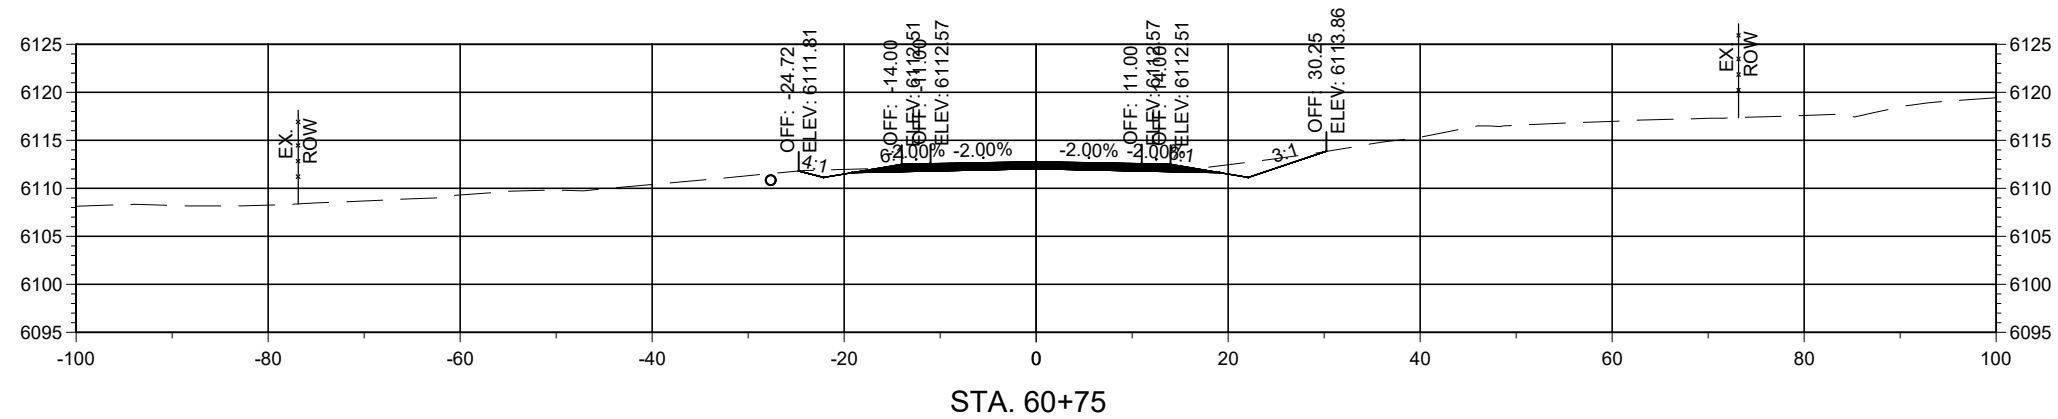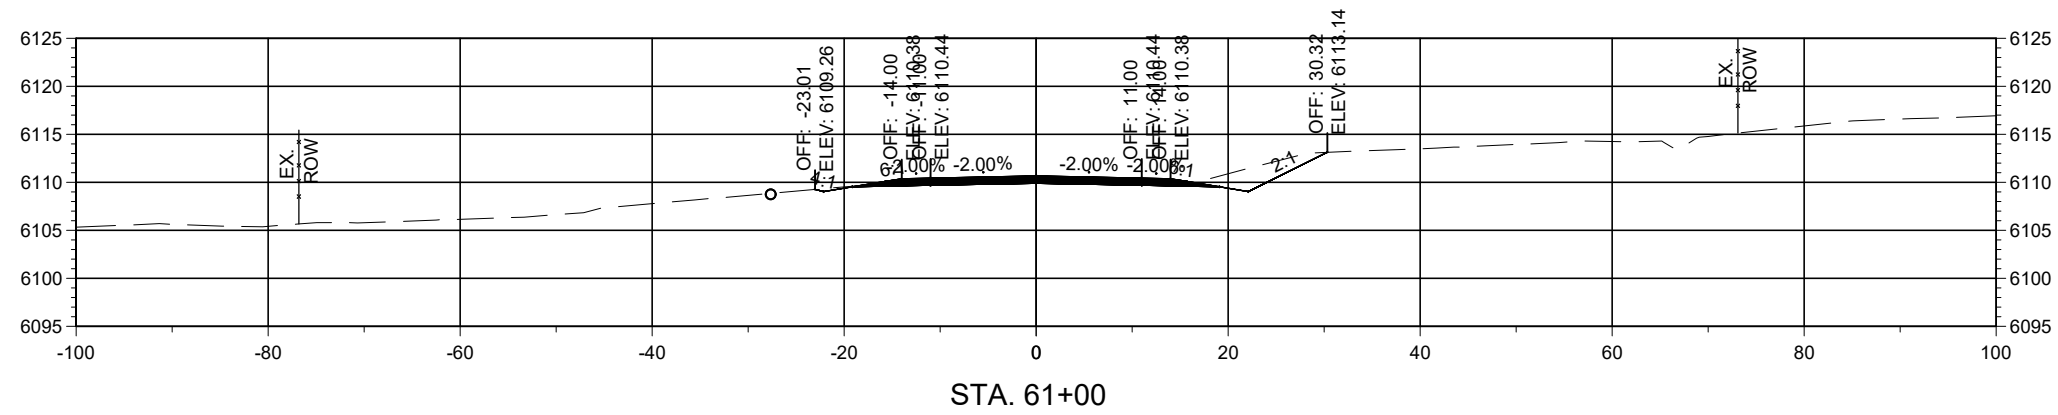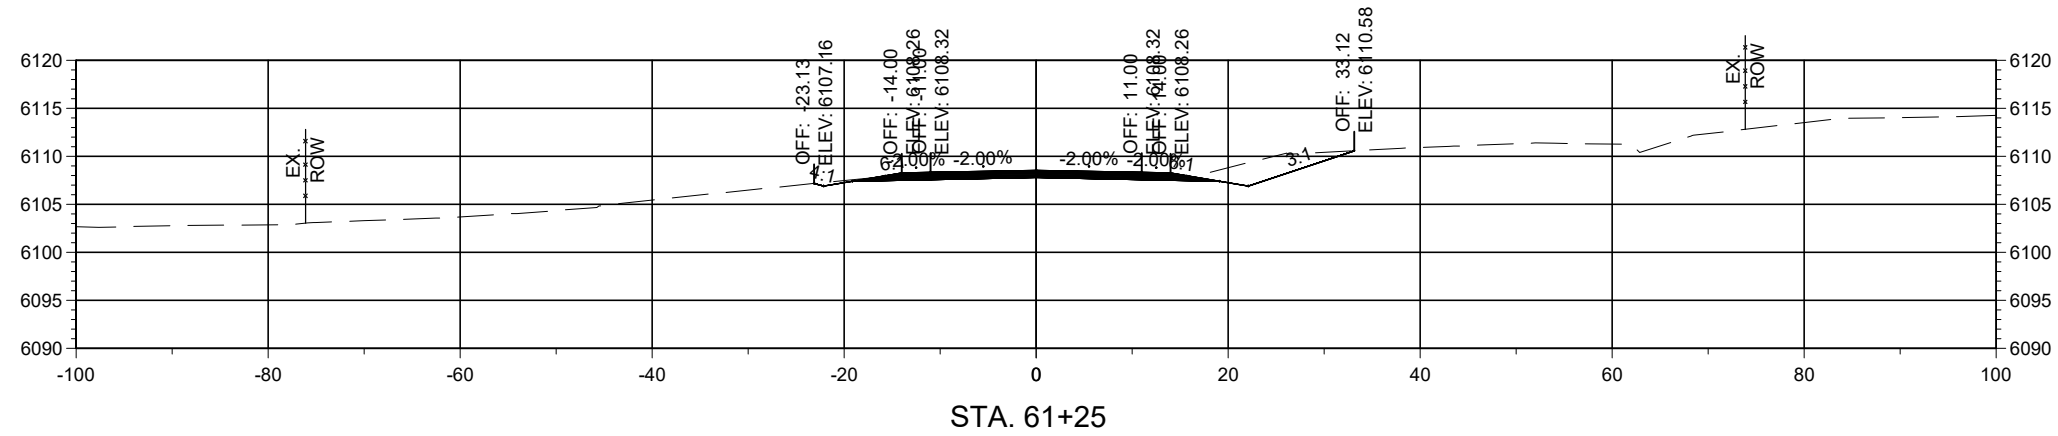

Horizontal Scale: 1"=20'

Vertical Scale: 1"=5'




PCN: B-22-06

TRUCK BYPASS - XSEC



Alignment: 7328699_TRUCKBYPASS

NOTICE OF EXTENDED PAYMENT PROVISION
THIS CONTRACT ALLOWS THE OWNER TO MAKE PAYMENT WITHIN 45 DAYS AFTER SUBMISSION OF AN UNDISPUTED REQUEST FOR PAYMENT.

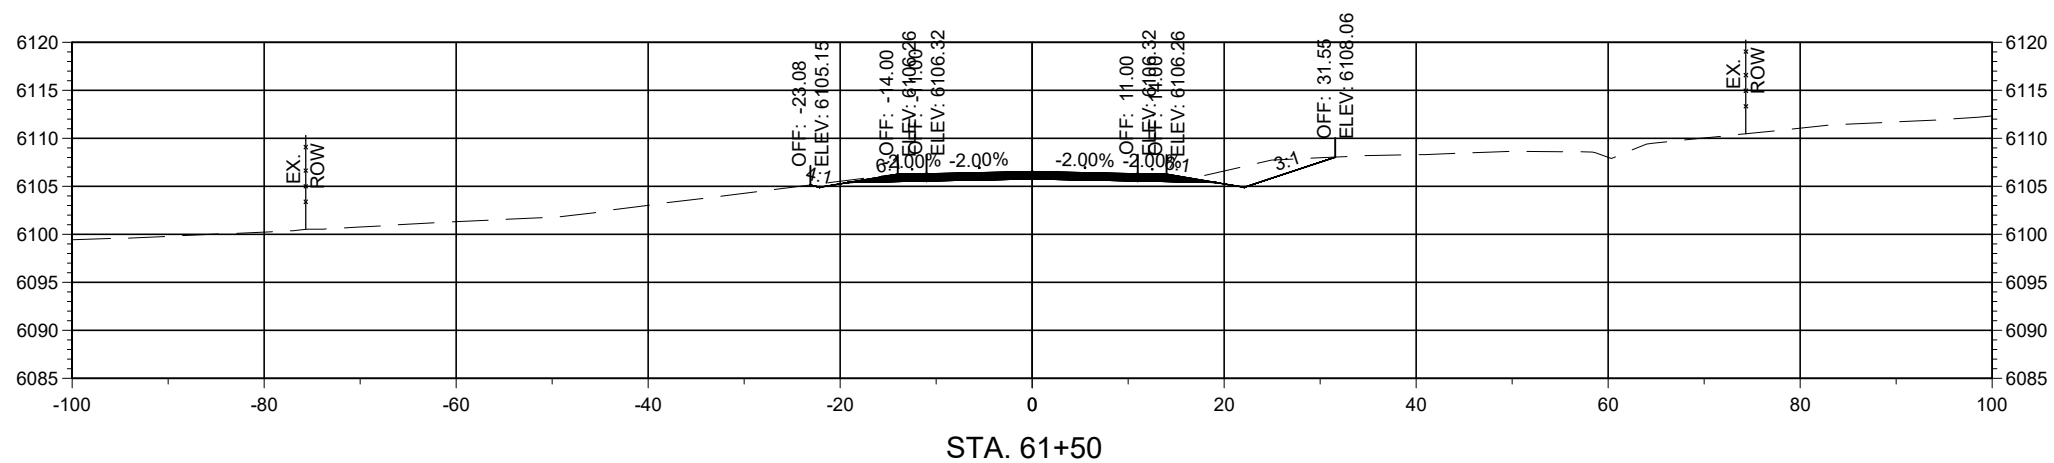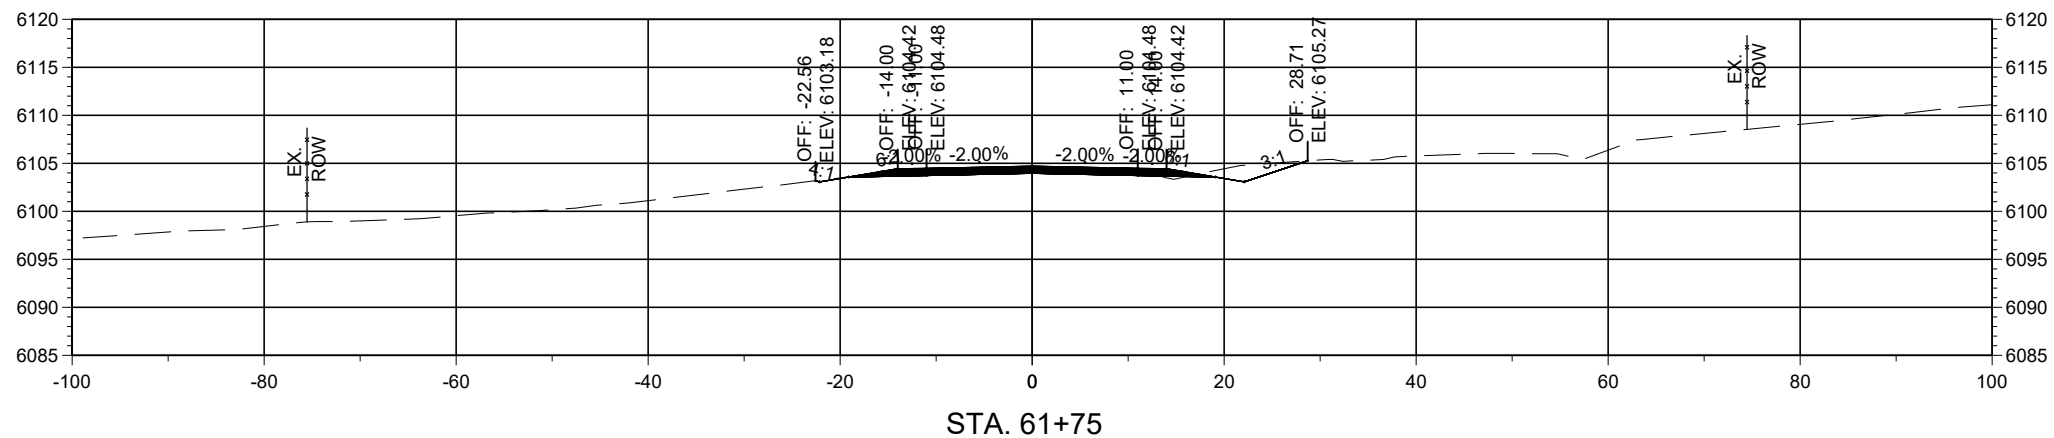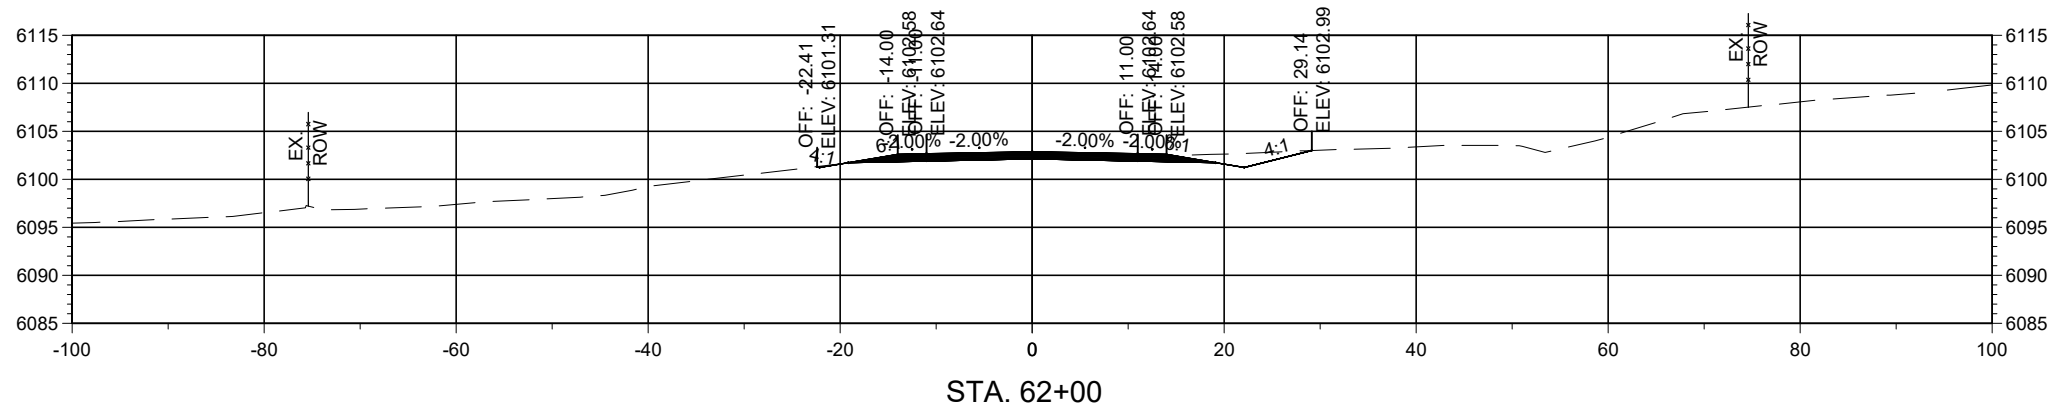

Horizontal Scale: 1"=20'

Vertical Scale: 1"=5'




PCN: B-22-06

TRUCK BYPASS - XSEC



Alignment: 7328699_TRUCKBYPASS

NOTICE OF EXTENDED PAYMENT PROVISION
THIS CONTRACT ALLOWS THE OWNER TO MAKE PAYMENT WITHIN 45 DAYS AFTER SUBMISSION OF AN UNDISPUTED REQUEST FOR PAYMENT.

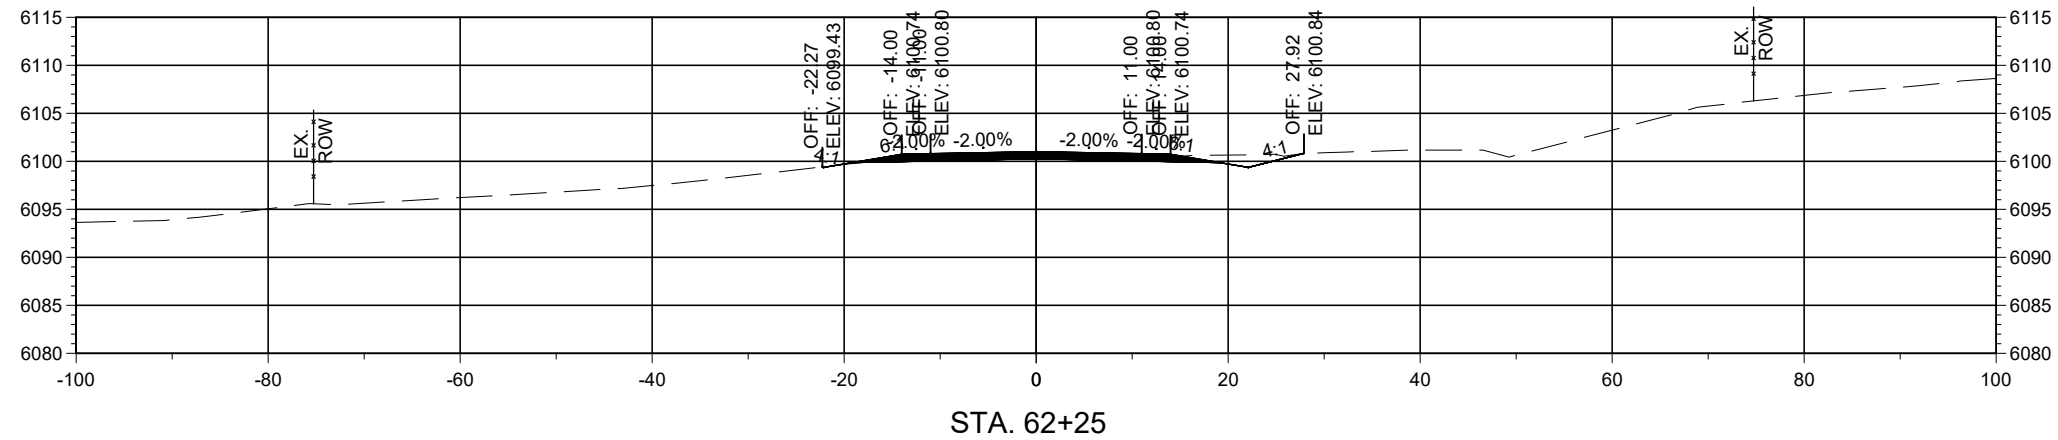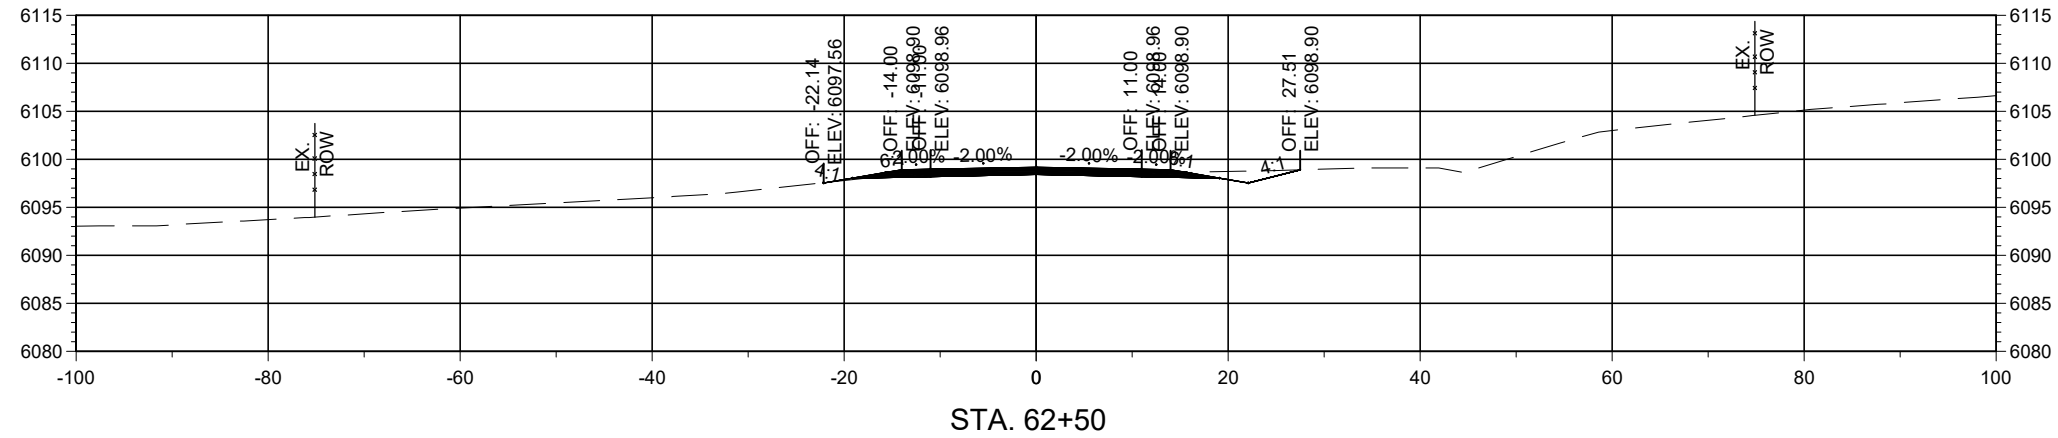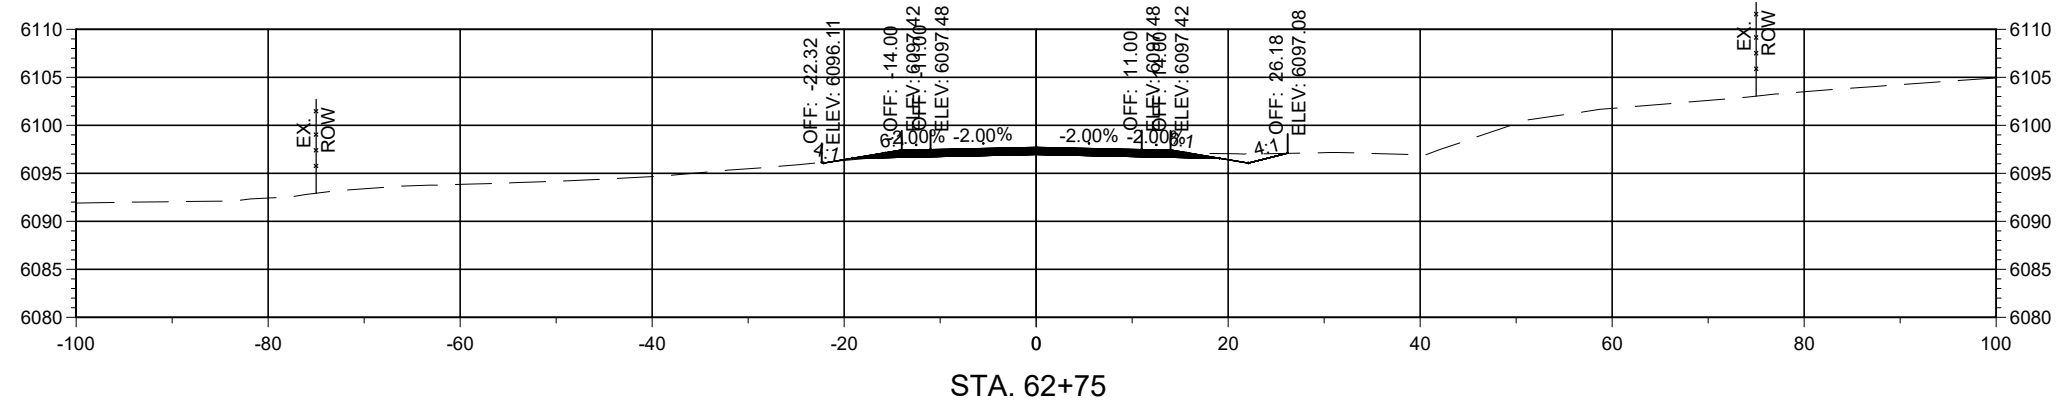

Horizontal Scale: 1"=20'

Vertical Scale: 1"=5'




PCN: B-22-06

TRUCK BYPASS - XSEC



Alignment: 7328699_TRUCKBYPASS

NOTICE OF EXTENDED PAYMENT PROVISION
THIS CONTRACT ALLOWS THE OWNER TO MAKE PAYMENT WITHIN 45 DAYS AFTER SUBMISSION OF AN UNDISPUTED REQUEST FOR PAYMENT.

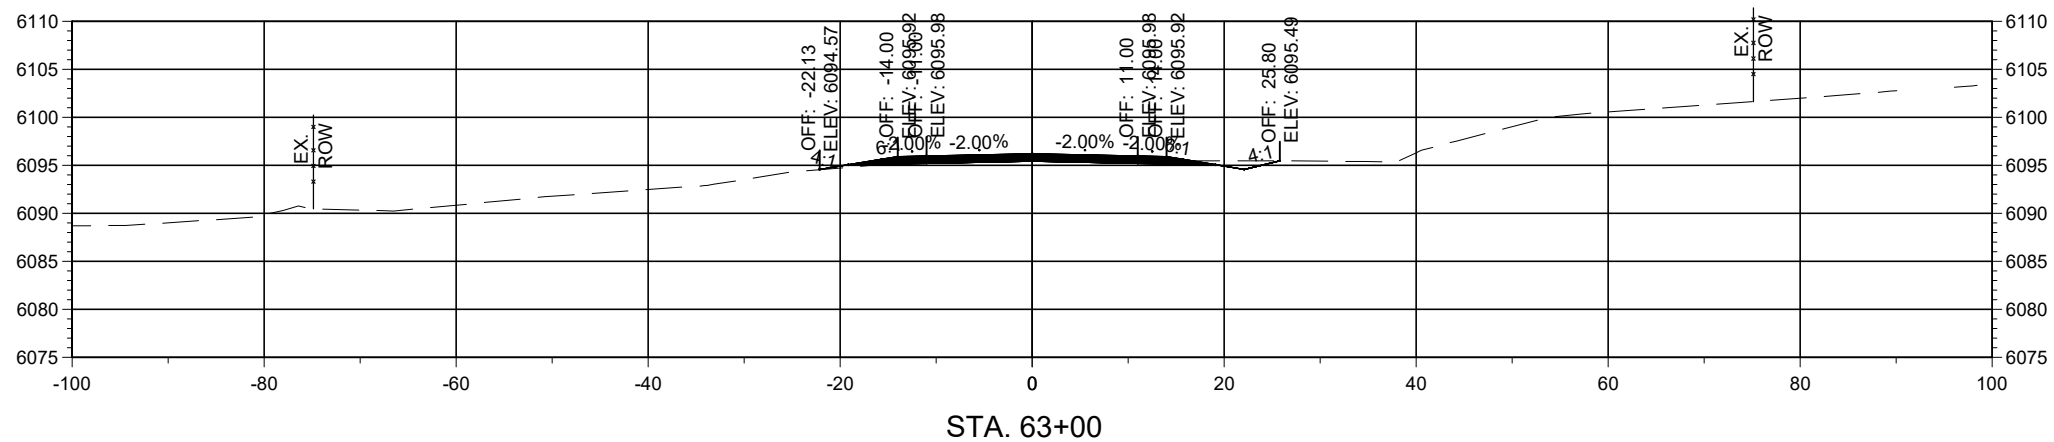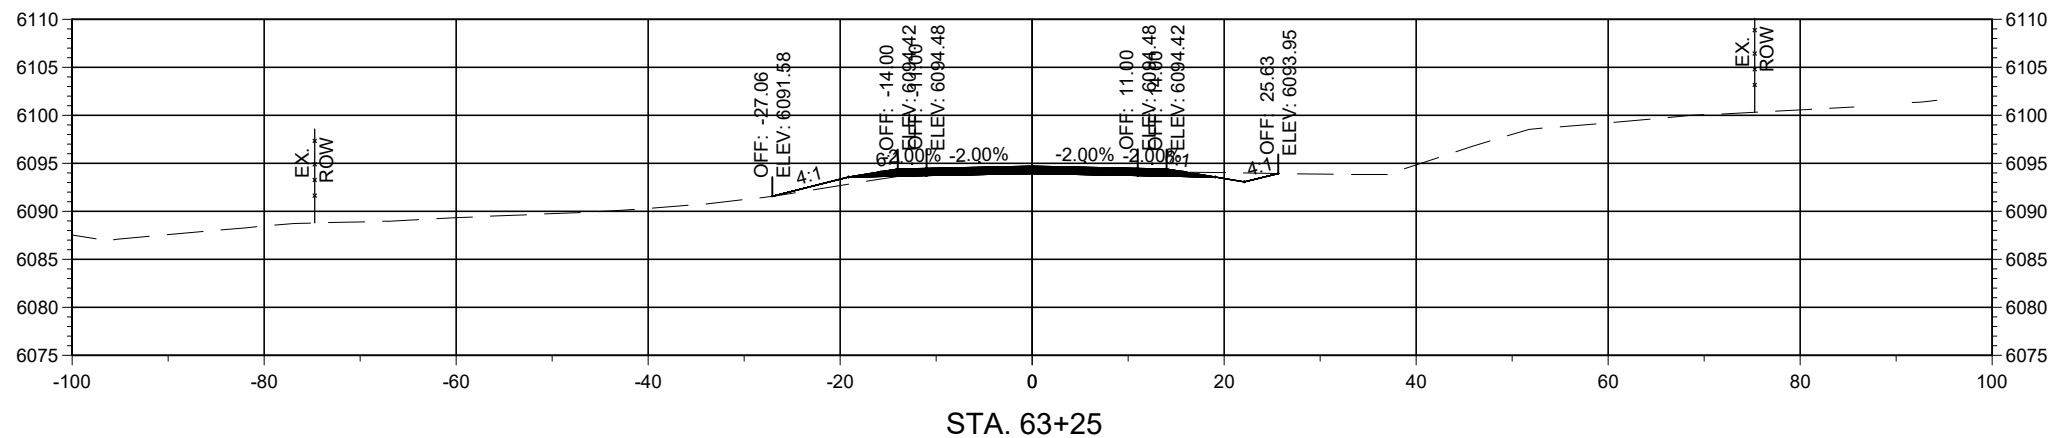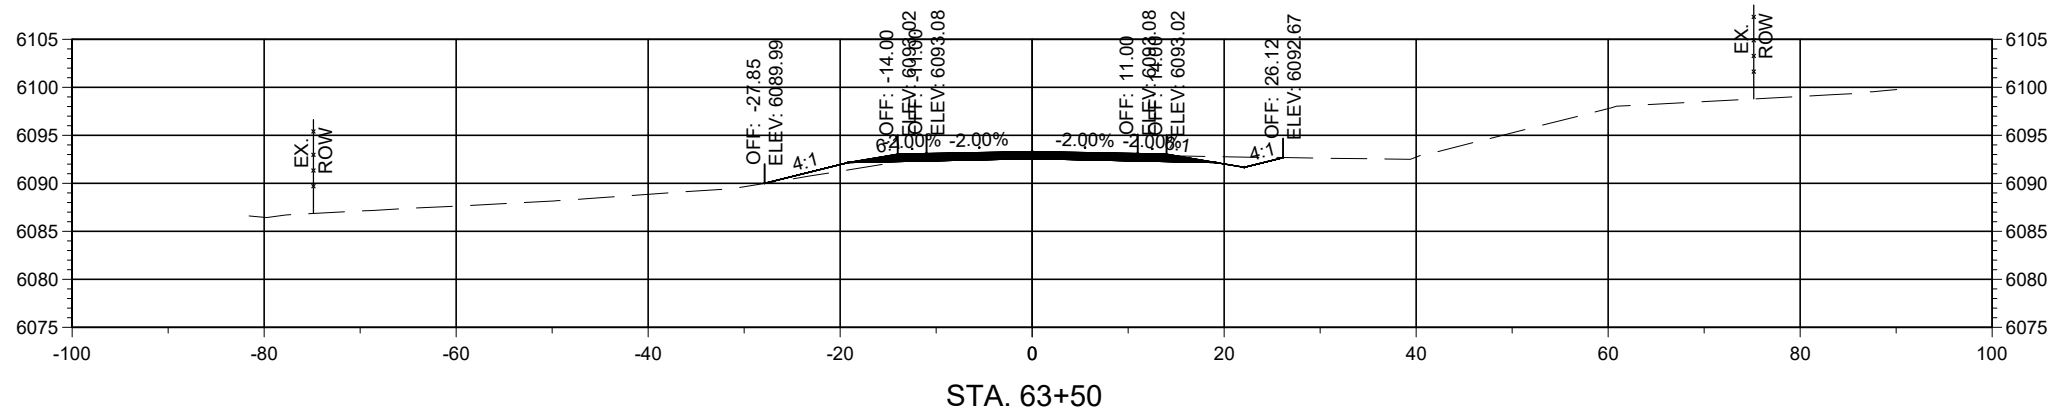

Horizontal Scale: 1"=20'

Vertical Scale: 1"=5'


PCN: B-22-06

TRUCK BYPASS - XSEC




Alignment: 7328699_TRUCKBYPASS


NOTICE OF EXTENDED PAYMENT PROVISION
THIS CONTRACT ALLOWS THE OWNER TO MAKE PAYMENT WITHIN 45 DAYS AFTER SUBMISSION OF AN UNDISPUTED REQUEST FOR PAYMENT.

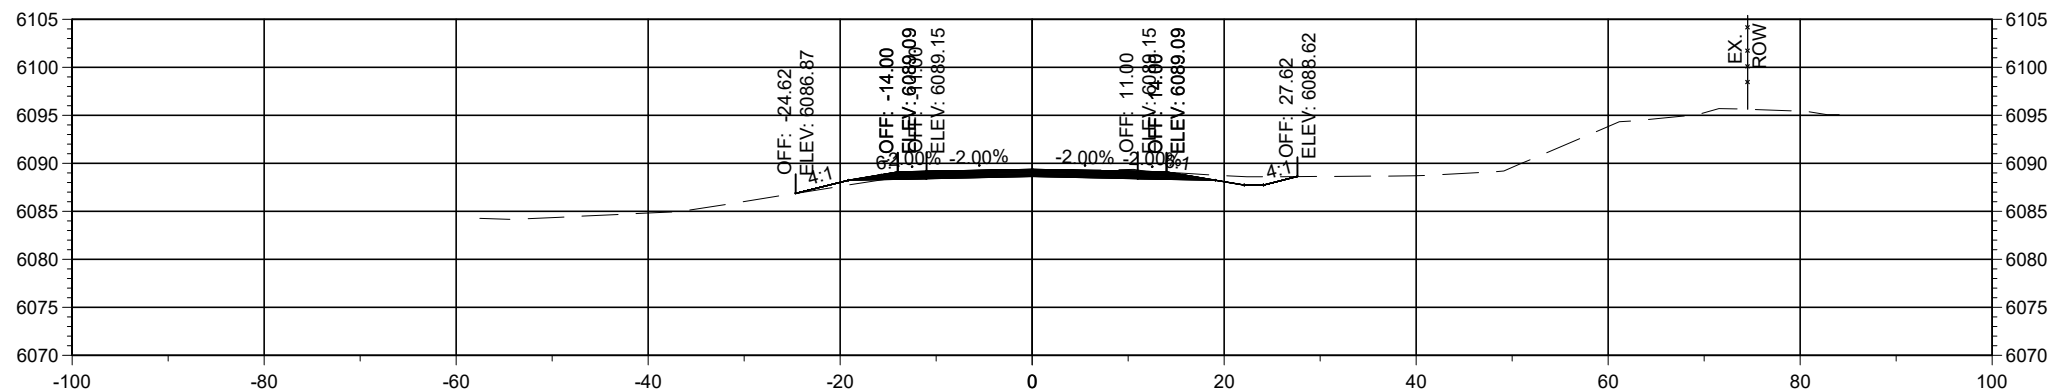

STA. 64+25

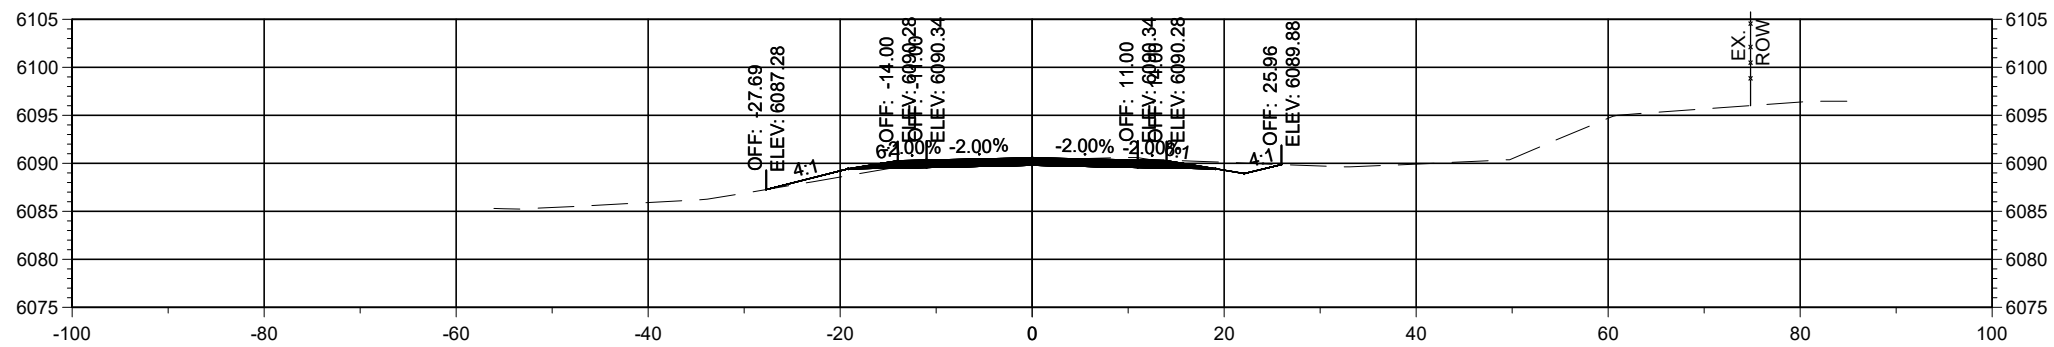

STA. 64+00

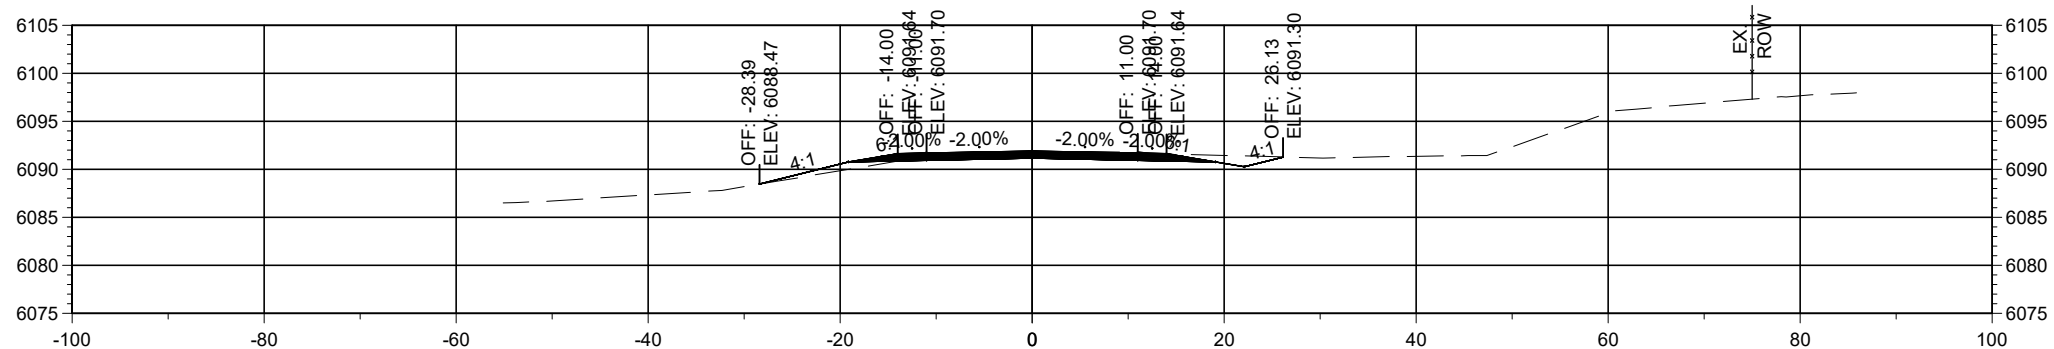

STA. 63+75

Horizontal Scale: 1"=20'

Vertical Scale: 1"=5'




PCN: B-22-06

TRUCK BYPASS - XSEC



Alignment: 7328699_TRUCKBYPASS

NOTICE OF EXTENDED PAYMENT PROVISION
THIS CONTRACT ALLOWS THE OWNER TO MAKE PAYMENT WITHIN 45 DAYS AFTER SUBMISSION OF AN UNDISPUTED REQUEST FOR PAYMENT.

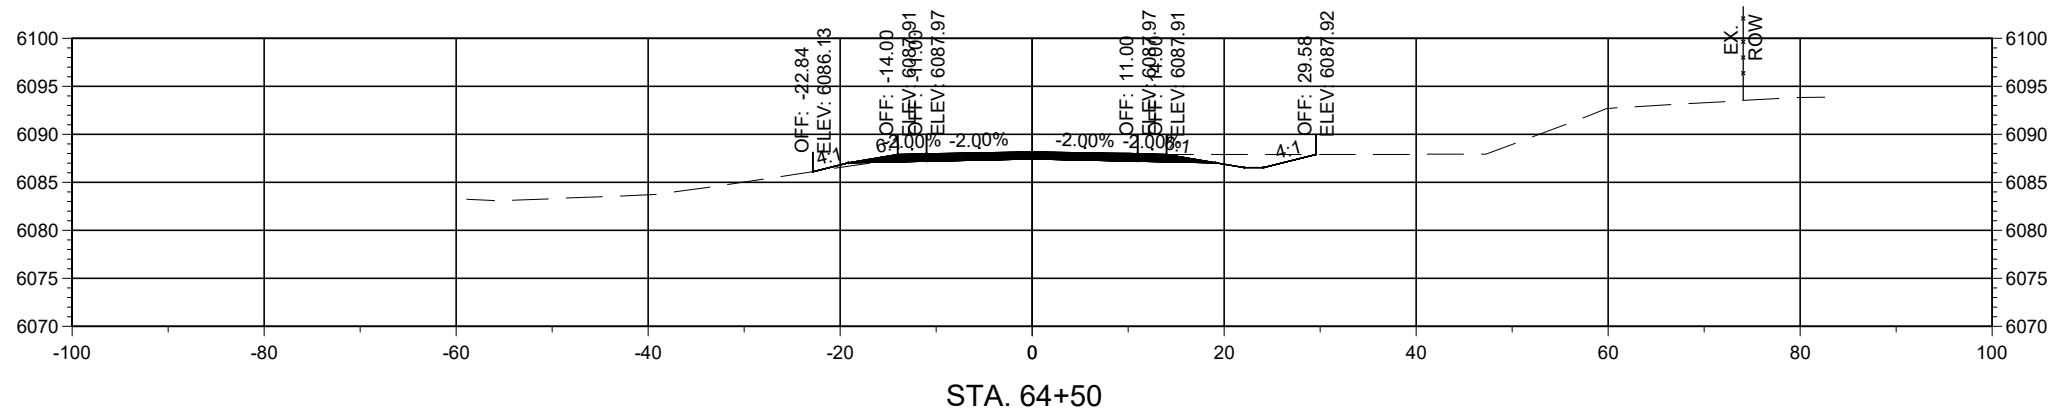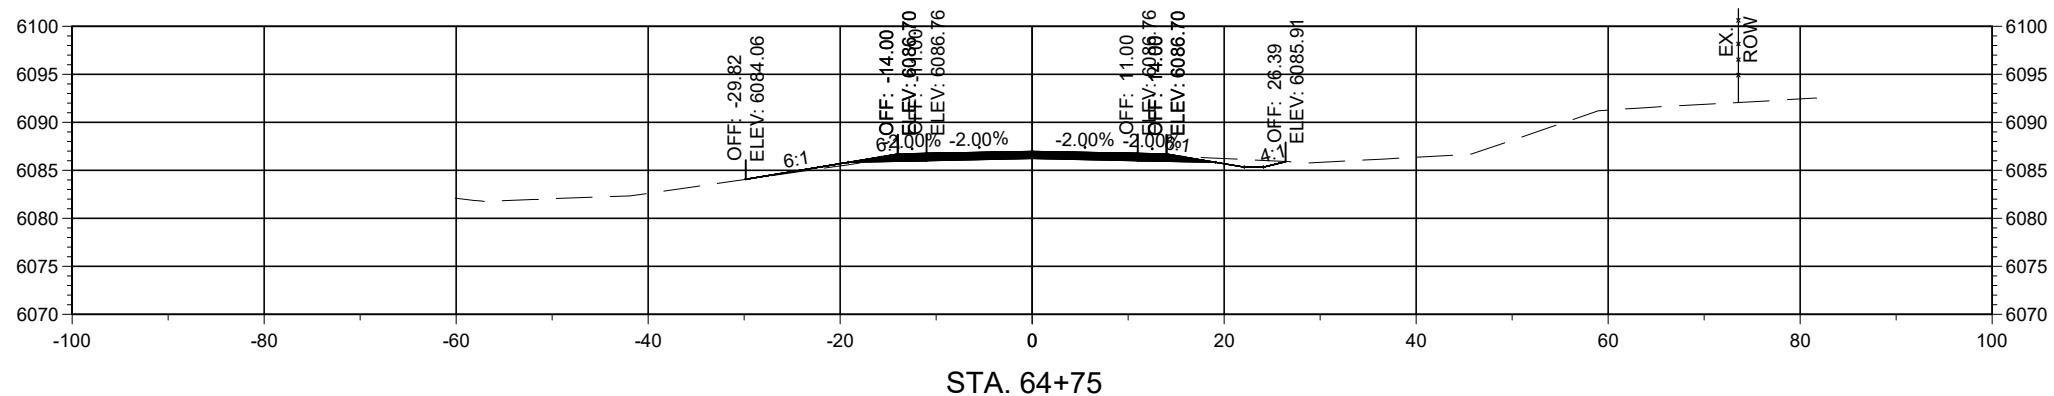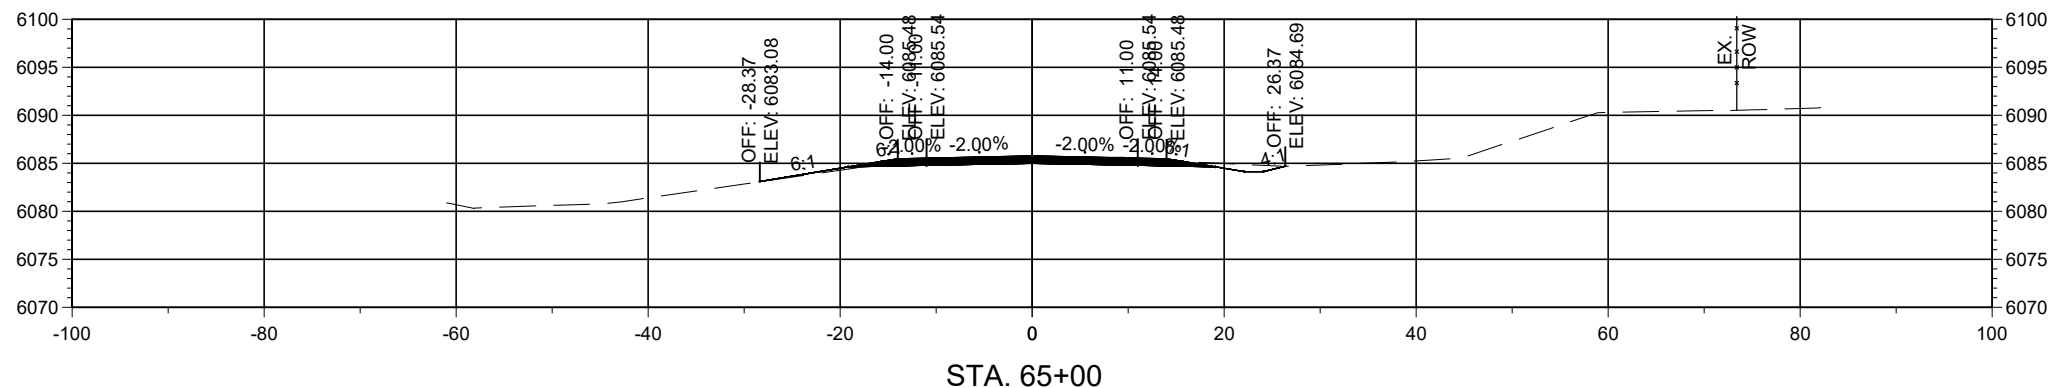

Horizontal Scale: 1"=20'

Vertical Scale: 1"=5'




PCN: B-22-06

TRUCK BYPASS - XSEC



Alignment: 7328699_TRUCKBYPASS

NOTICE OF EXTENDED PAYMENT PROVISION
THIS CONTRACT ALLOWS THE OWNER TO MAKE PAYMENT WITHIN 45 DAYS AFTER SUBMISSION OF AN UNDISPUTED REQUEST FOR PAYMENT.

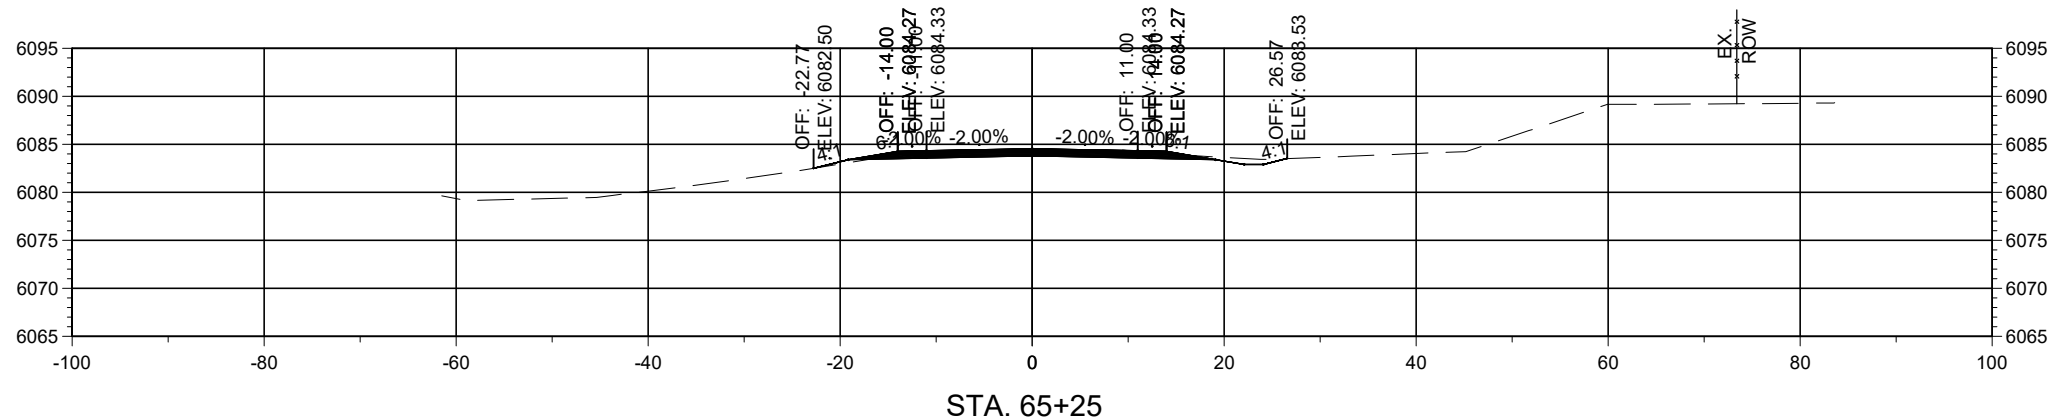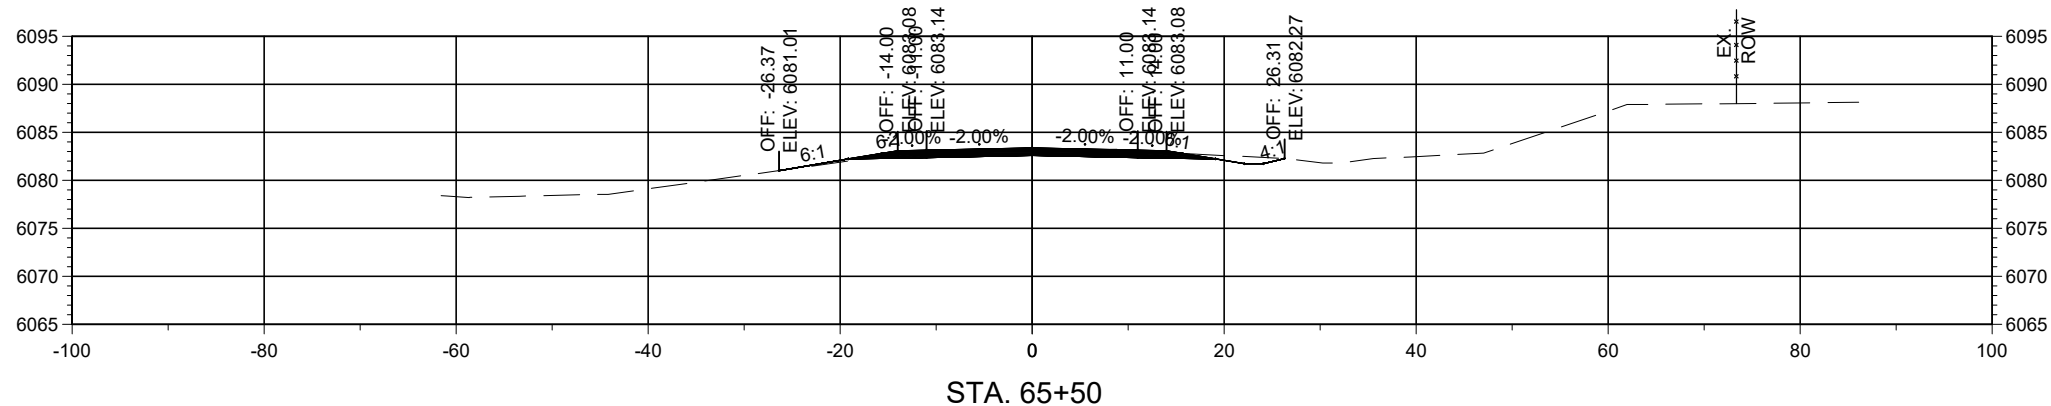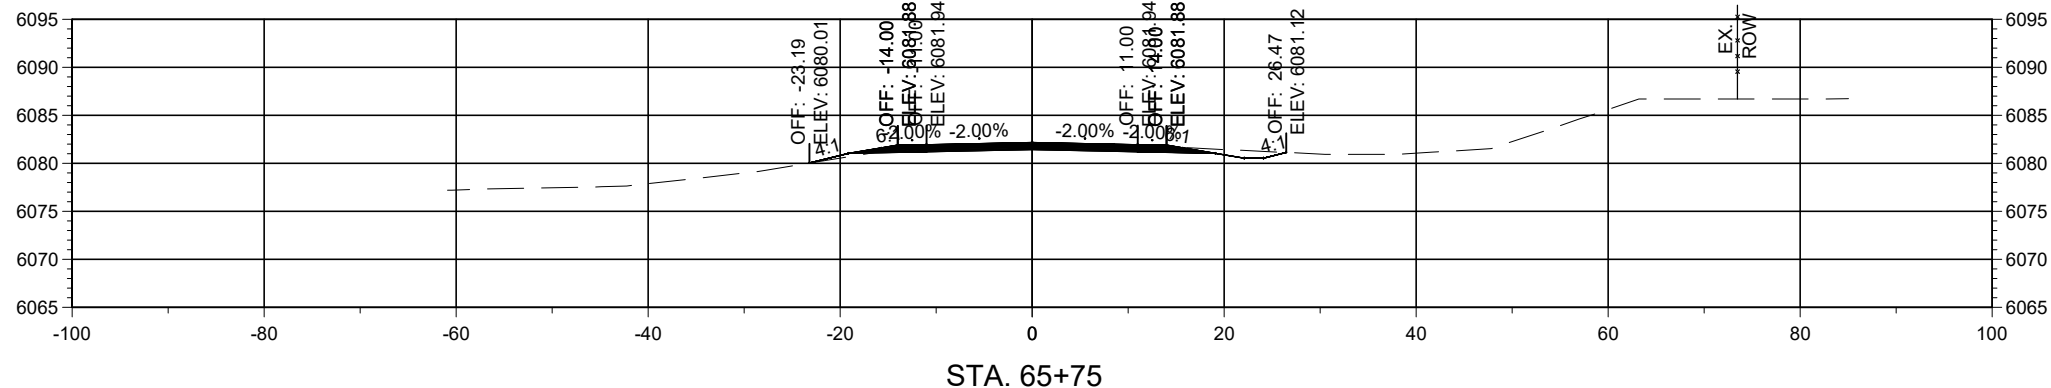

Horizontal Scale: 1"=20'

Vertical Scale: 1"=5'




PCN: B-22-06

TRUCK BYPASS - XSEC



Alignment: 7328699_TRUCKBYPASS

NOTICE OF EXTENDED PAYMENT PROVISION
THIS CONTRACT ALLOWS THE OWNER TO MAKE PAYMENT WITHIN 45 DAYS AFTER SUBMISSION OF AN UNDISPUTED REQUEST FOR PAYMENT.

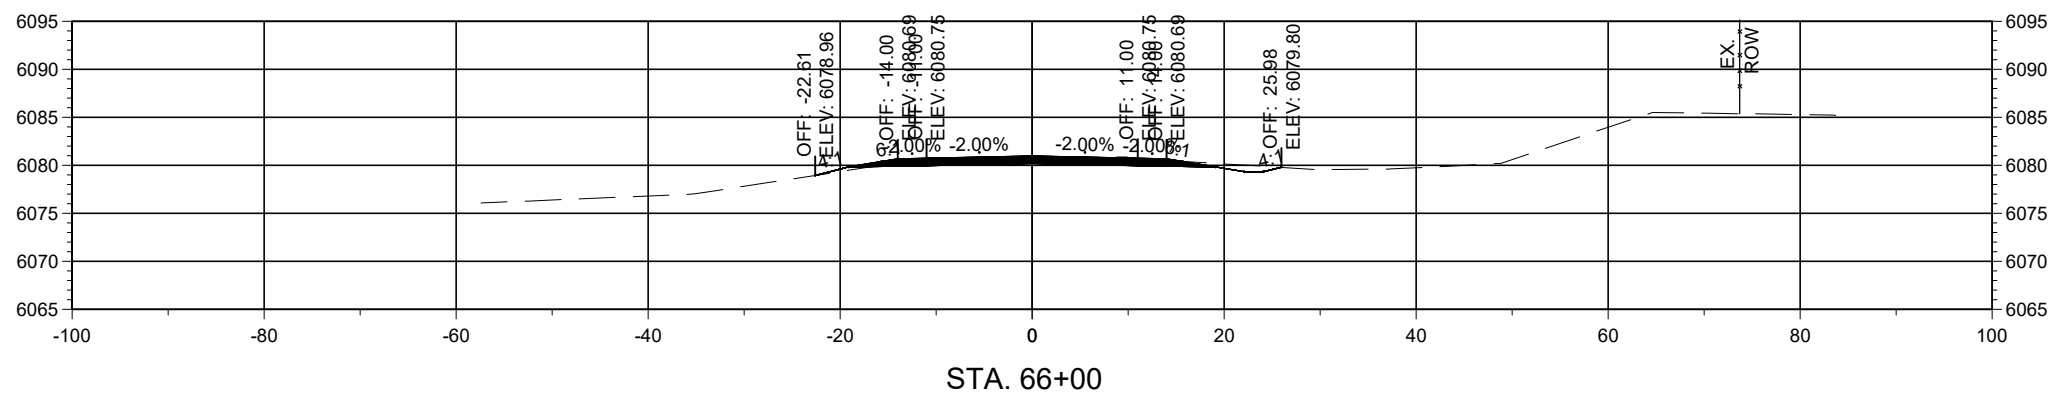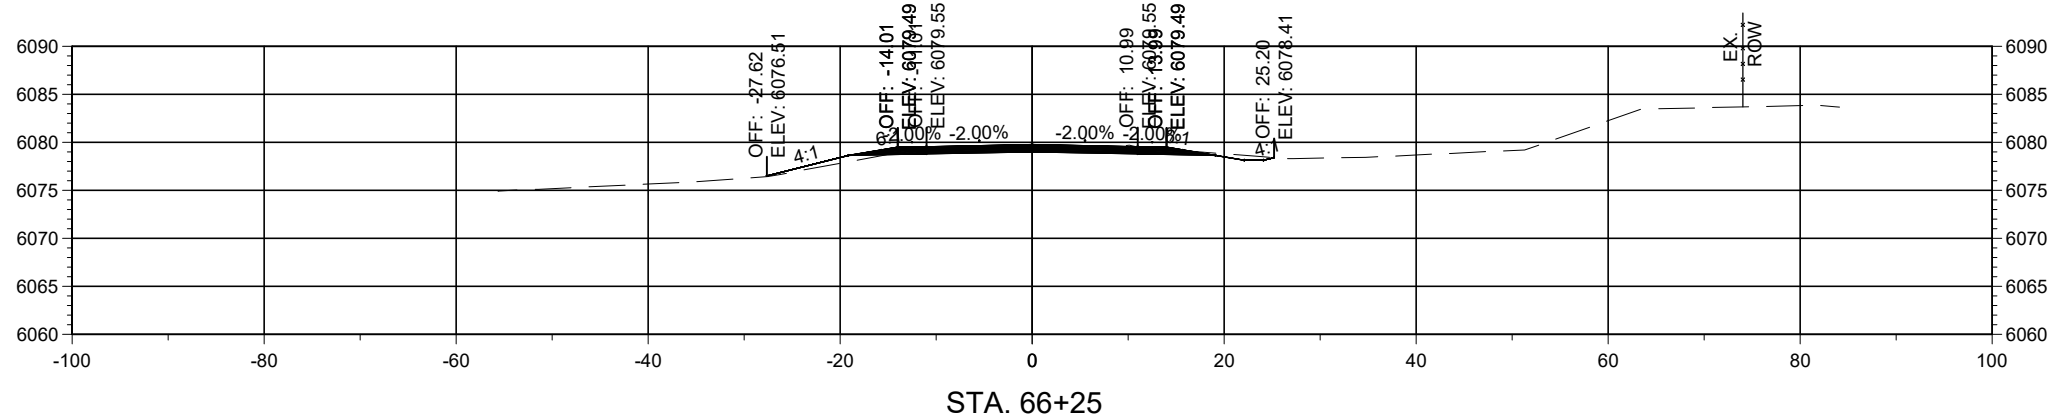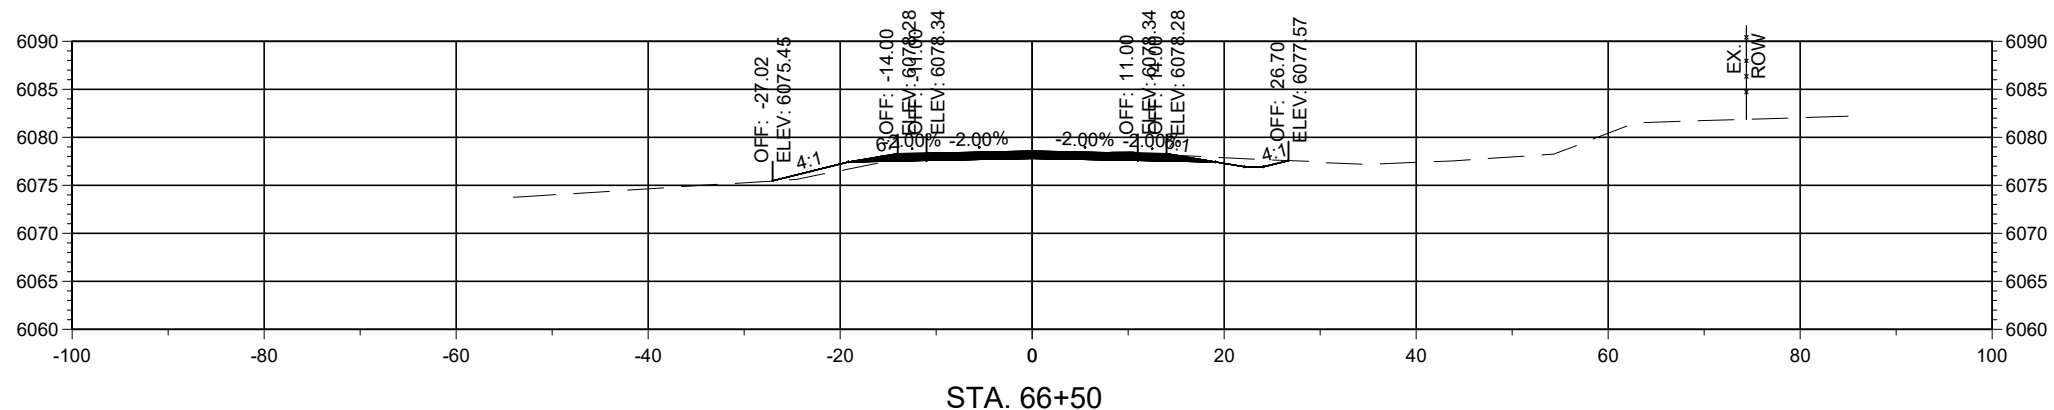

Horizontal Scale: 1"=20'

Vertical Scale: 1"=5'




PCN: B-22-06

TRUCK BYPASS - XSEC



Alignment: 7328699_TRUCKBYPASS

NOTICE OF EXTENDED PAYMENT PROVISION
THIS CONTRACT ALLOWS THE OWNER TO MAKE PAYMENT WITHIN 45 DAYS AFTER SUBMISSION OF AN UNDISPUTED REQUEST FOR PAYMENT.

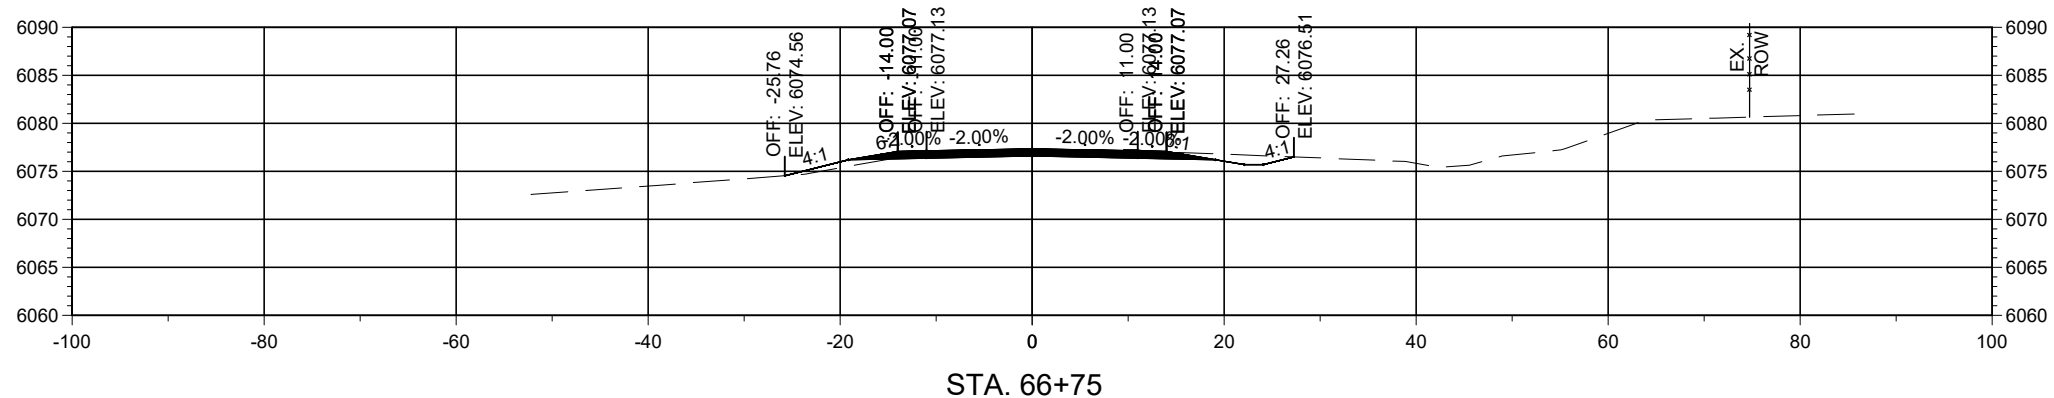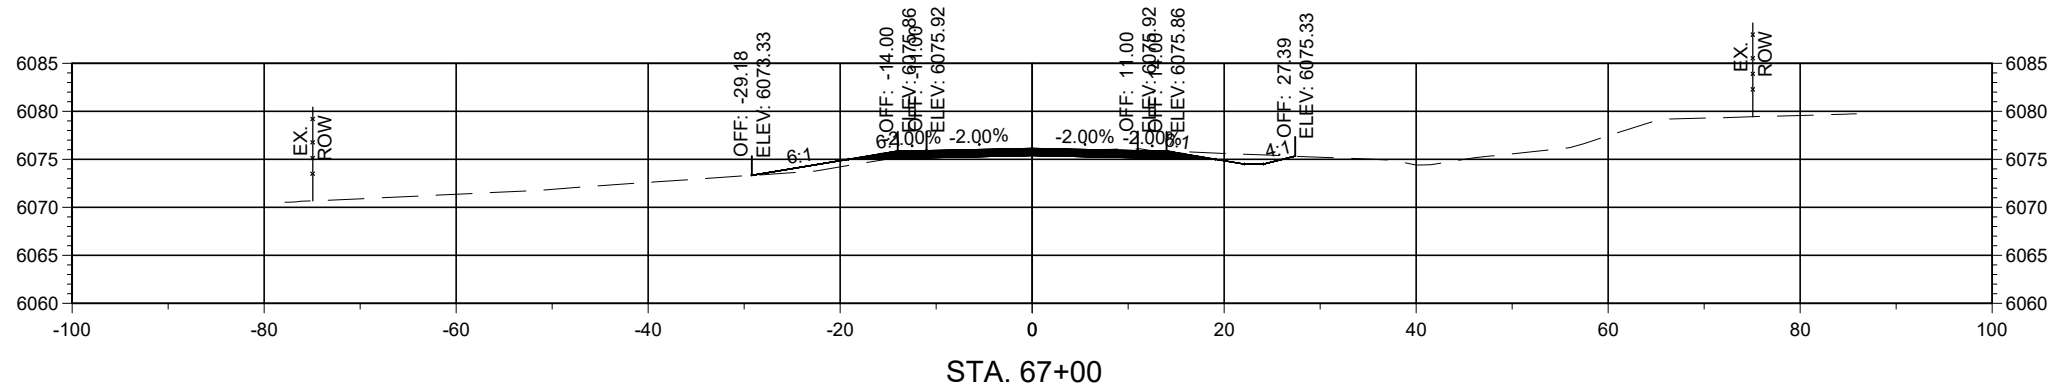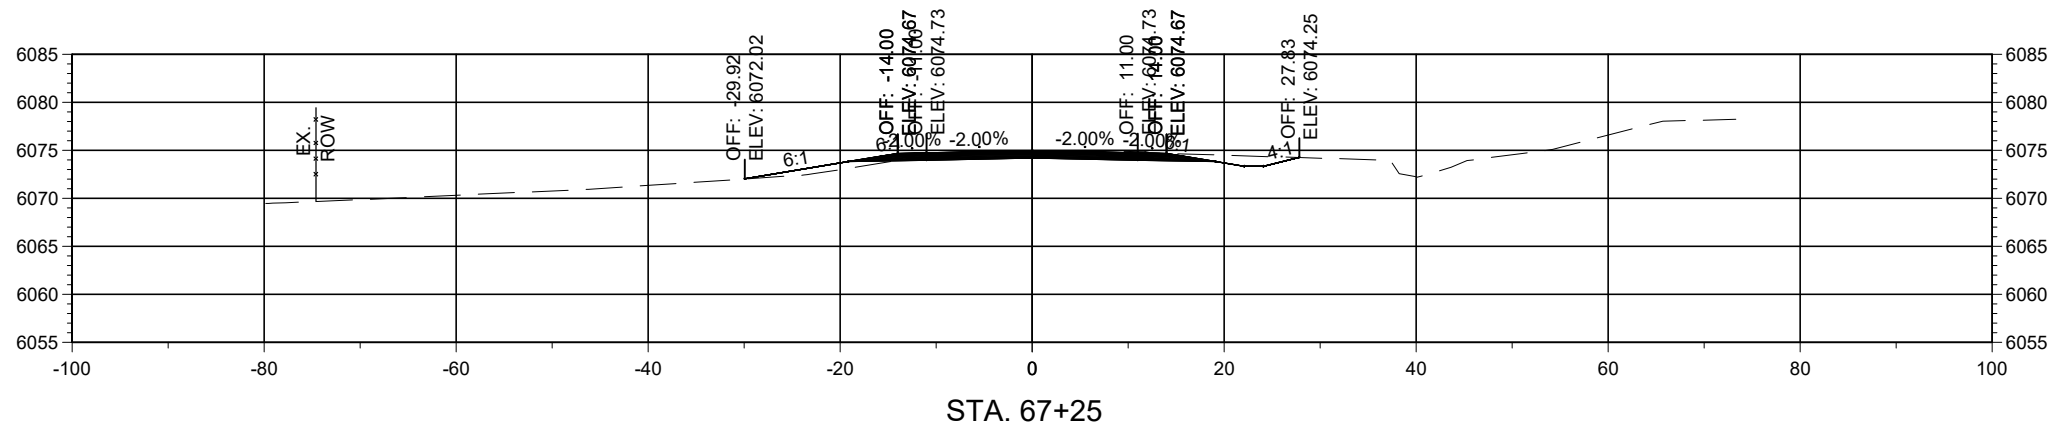

Horizontal Scale: 1"=20'

Vertical Scale: 1"=5'




PCN: B-22-06

TRUCK BYPASS - XSEC



Alignment: 7328699_TRUCKBYPASS

NOTICE OF EXTENDED PAYMENT PROVISION
THIS CONTRACT ALLOWS THE OWNER TO MAKE PAYMENT WITHIN 45 DAYS AFTER SUBMISSION OF AN UNDISPUTED REQUEST FOR PAYMENT.

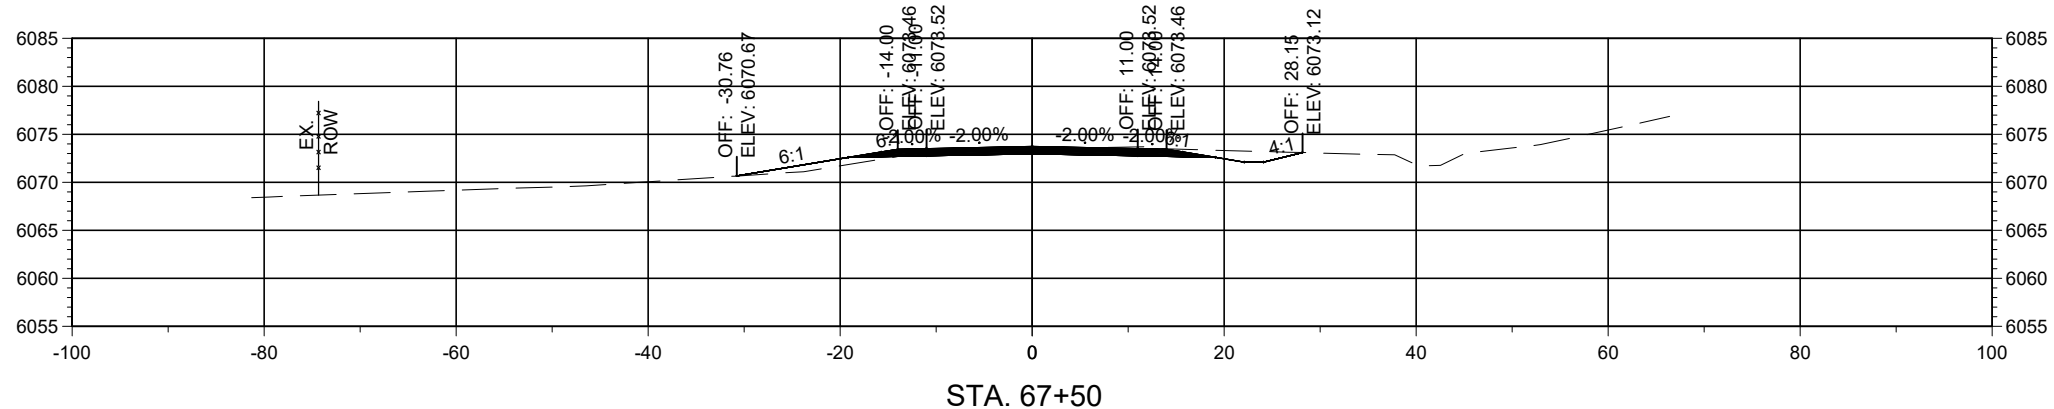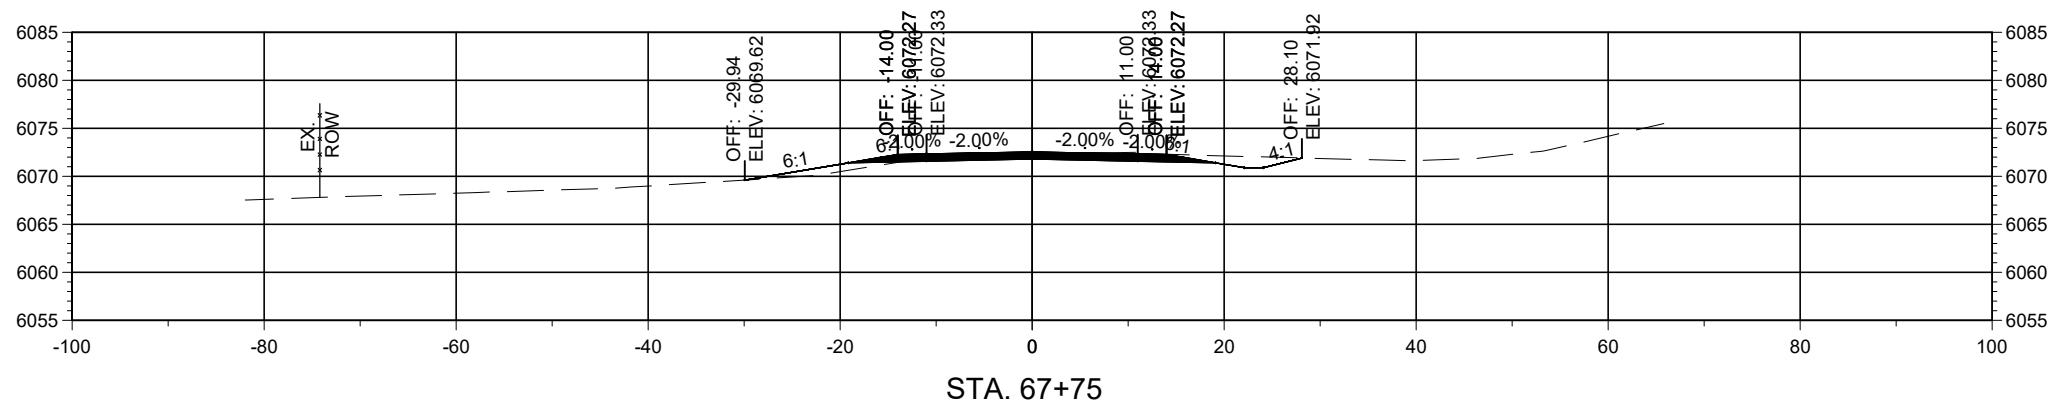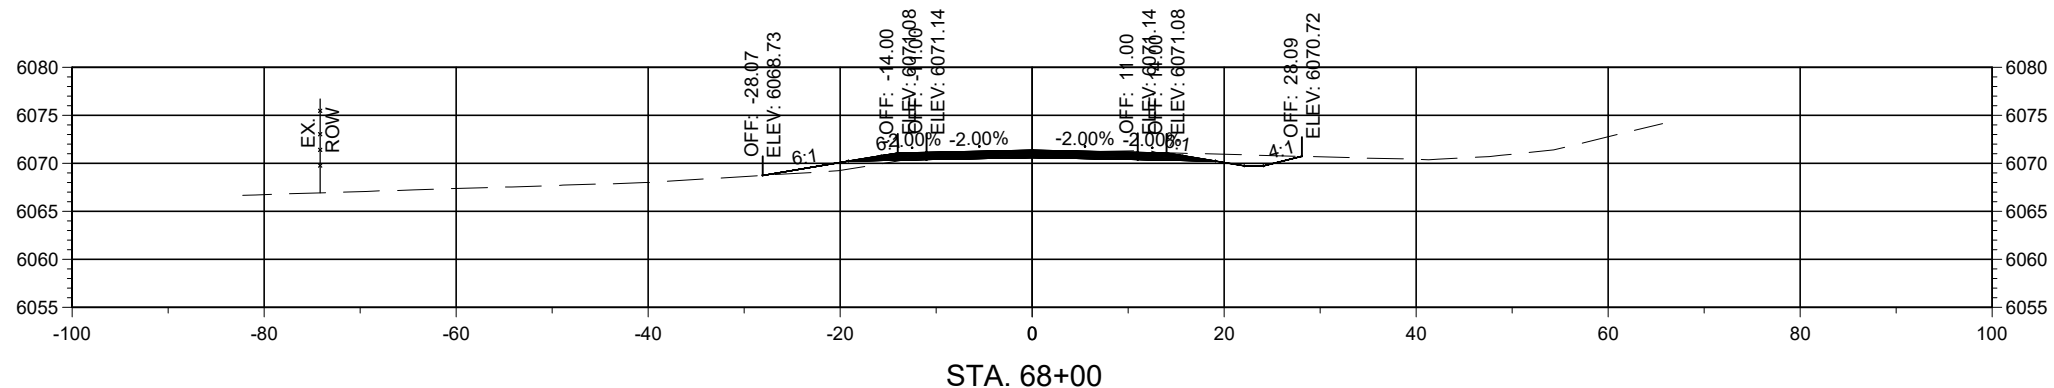

Horizontal Scale: 1"=20'

Vertical Scale: 1"=5'




PCN: B-22-06

TRUCK BYPASS - XSEC



Alignment: 7328699_TRUCKBYPASS

NOTICE OF EXTENDED PAYMENT PROVISION
THIS CONTRACT ALLOWS THE OWNER TO MAKE PAYMENT WITHIN 45 DAYS AFTER SUBMISSION OF AN UNDISPUTED REQUEST FOR PAYMENT.

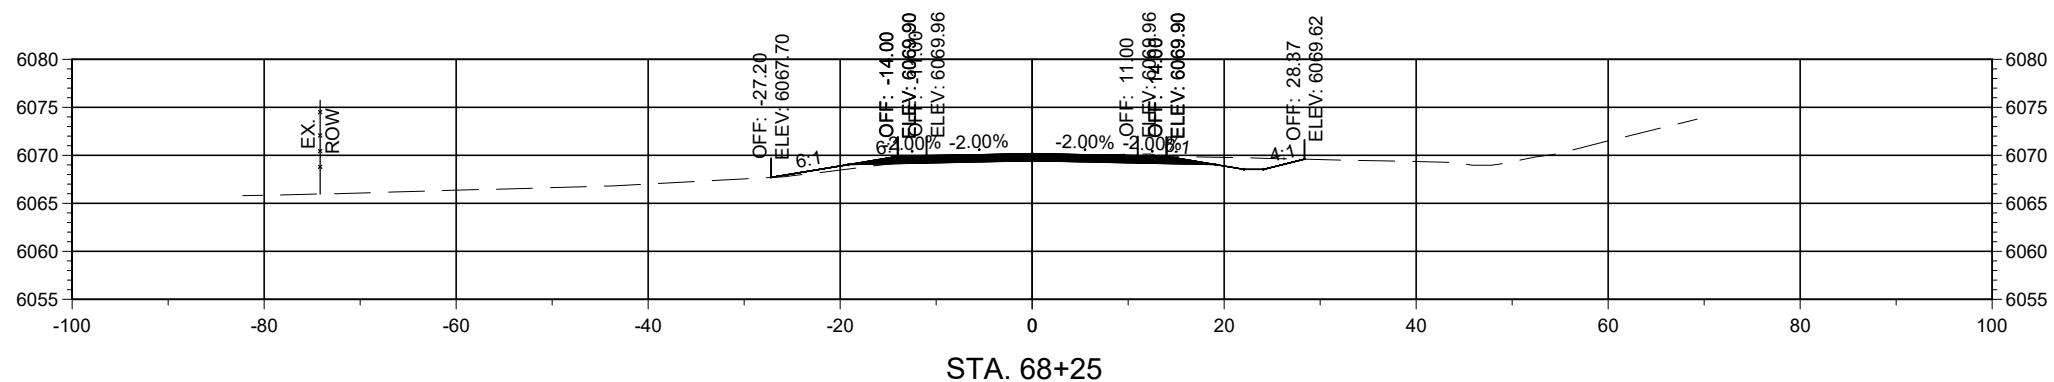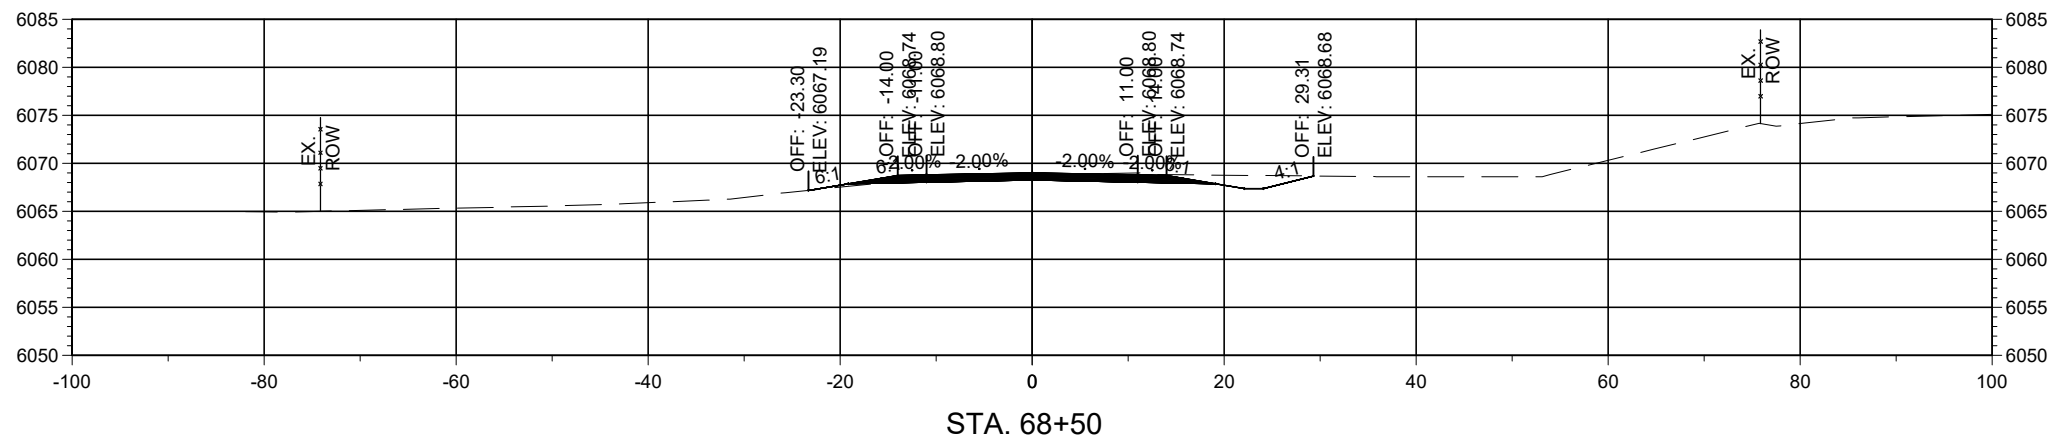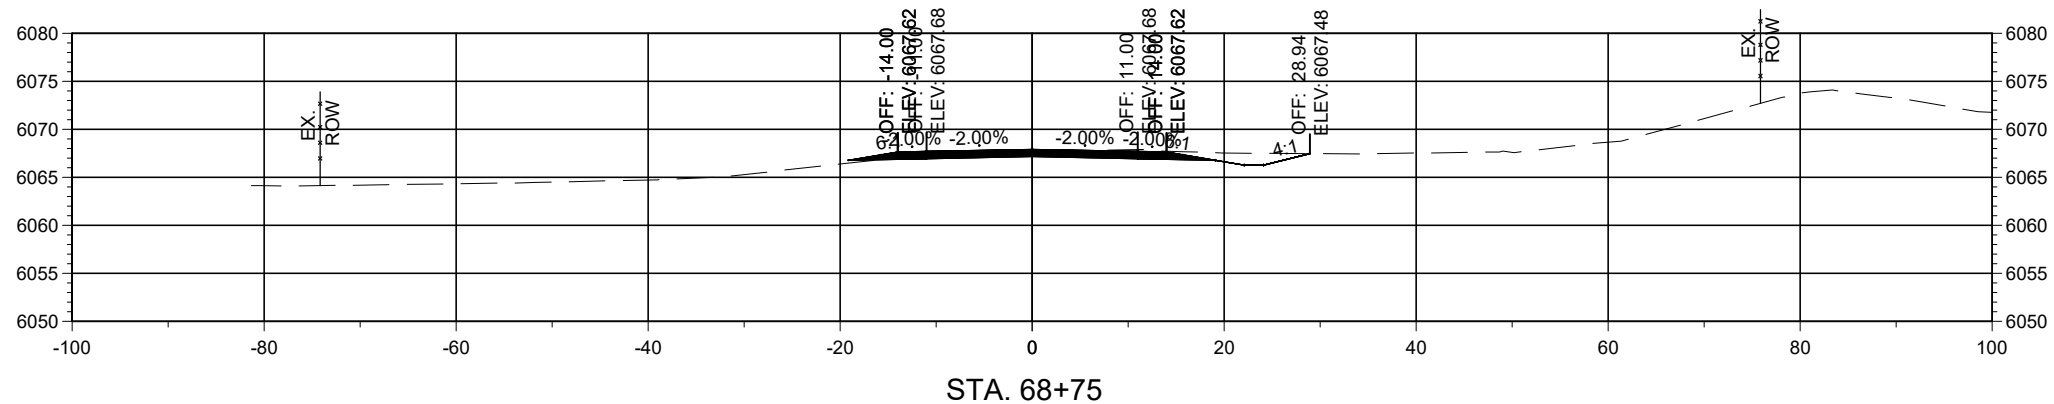

Horizontal Scale: 1"=20'




Vertical Scale: 1"=5'

PCN: B-22-06

TRUCK BYPASS - XSEC



NOTICE OF EXTENDED PAYMENT PROVISION
THIS CONTRACT ALLOWS THE OWNER TO MAKE PAYMENT WITHIN 45 DAYS AFTER SUBMISSION OF AN UNDISPUTED REQUEST FOR PAYMENT.

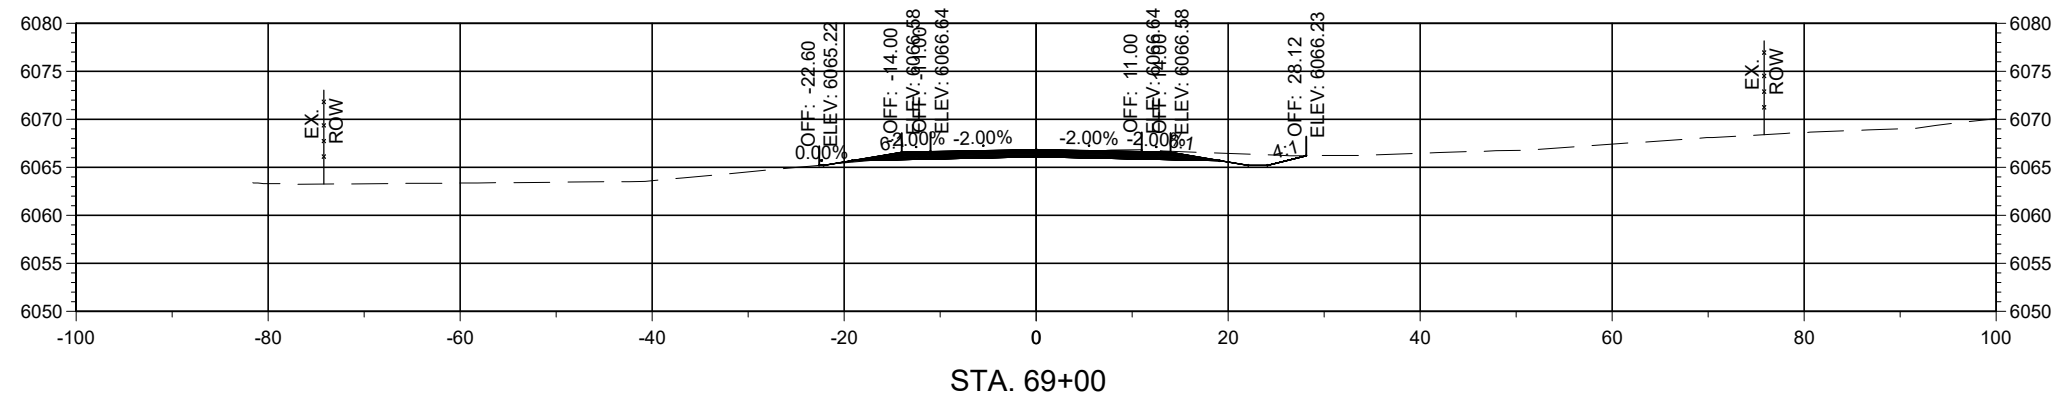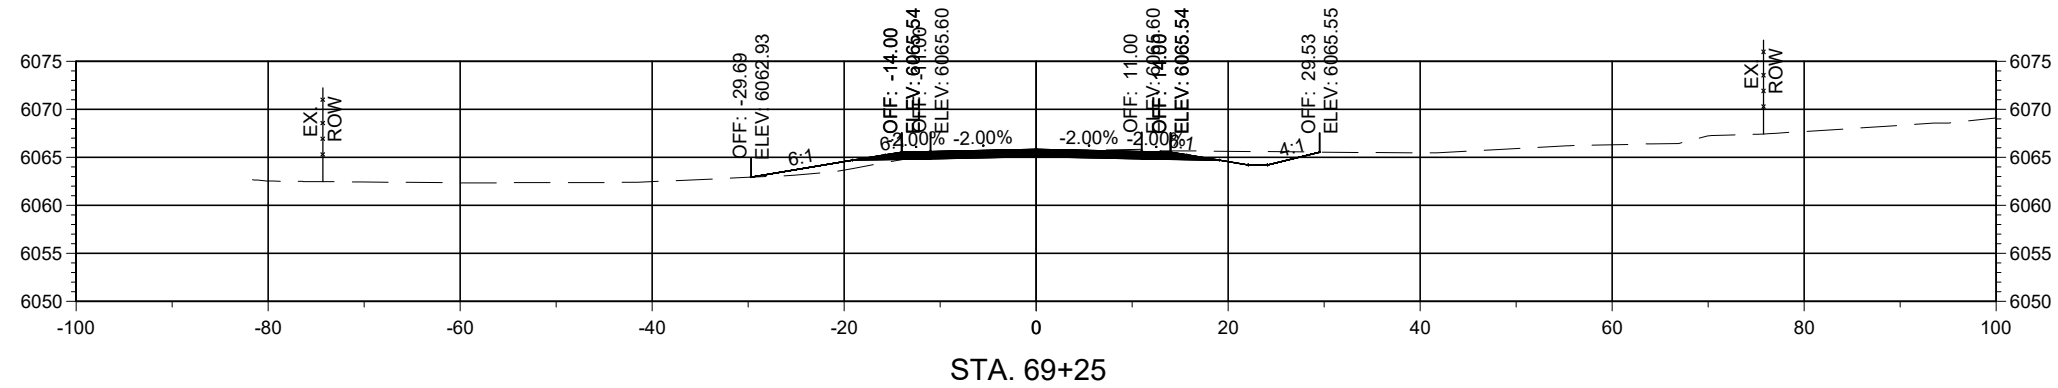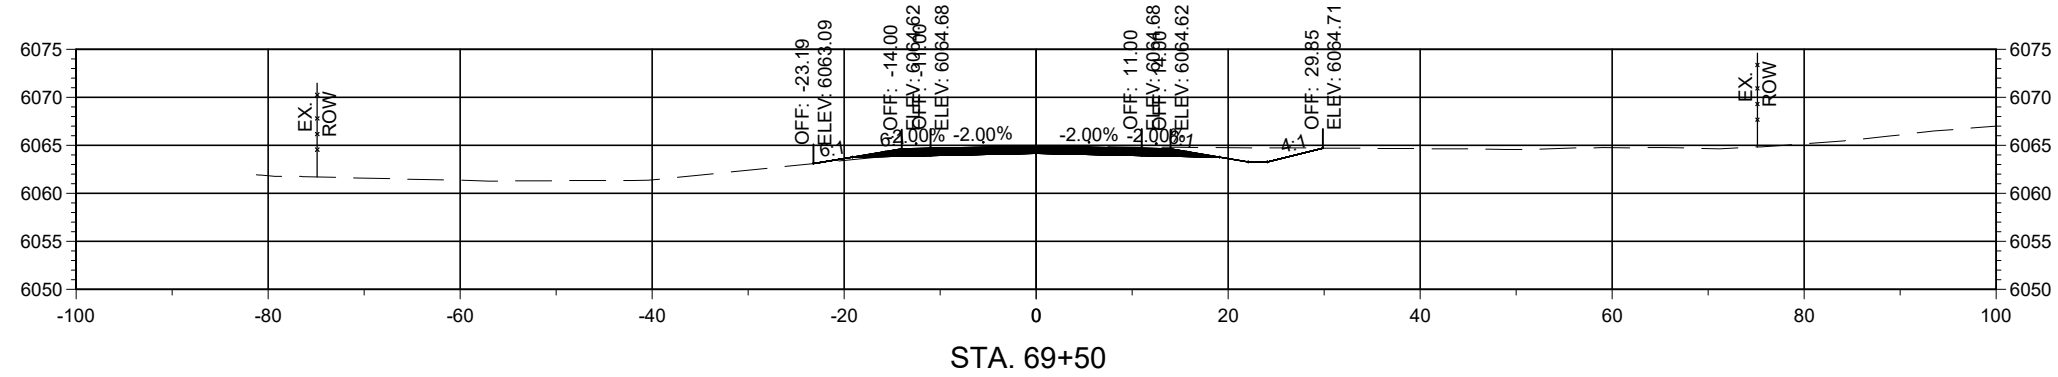

Horizontal Scale: 1"=20'

Vertical Scale: 1"=5'




PCN: B-22-06

TRUCK BYPASS - XSEC



Alignment: 7328699_TRUCKBYPASS

NOTICE OF EXTENDED PAYMENT PROVISION
THIS CONTRACT ALLOWS THE OWNER TO MAKE PAYMENT WITHIN 45 DAYS AFTER SUBMISSION OF AN UNDISPUTED REQUEST FOR PAYMENT.

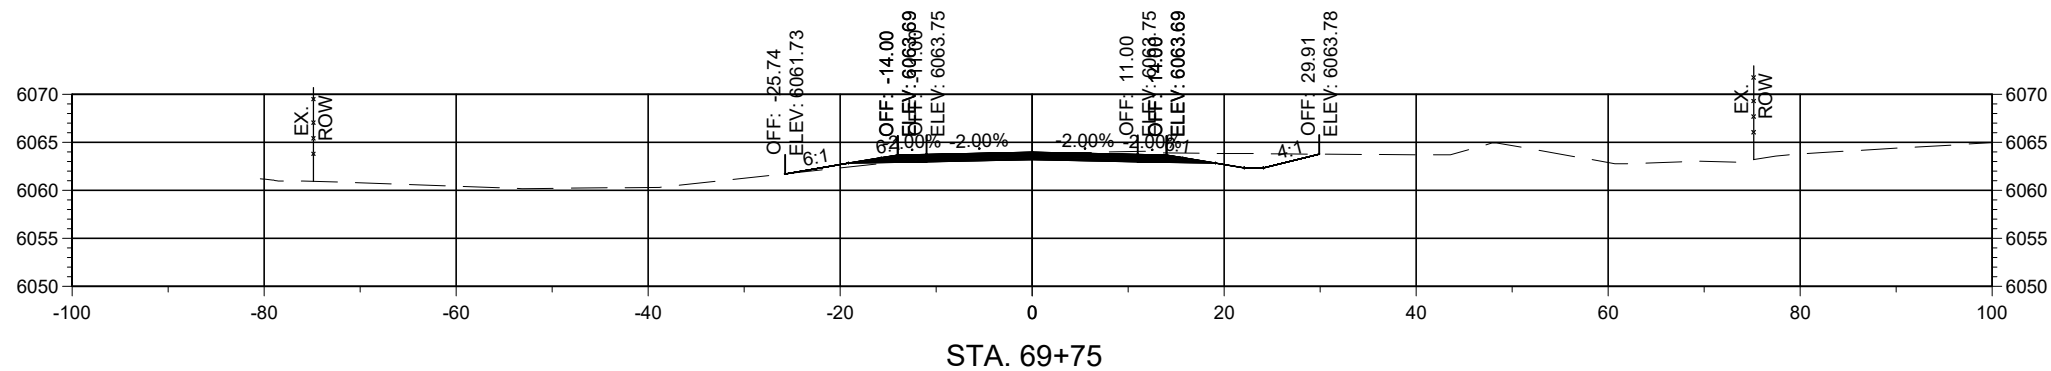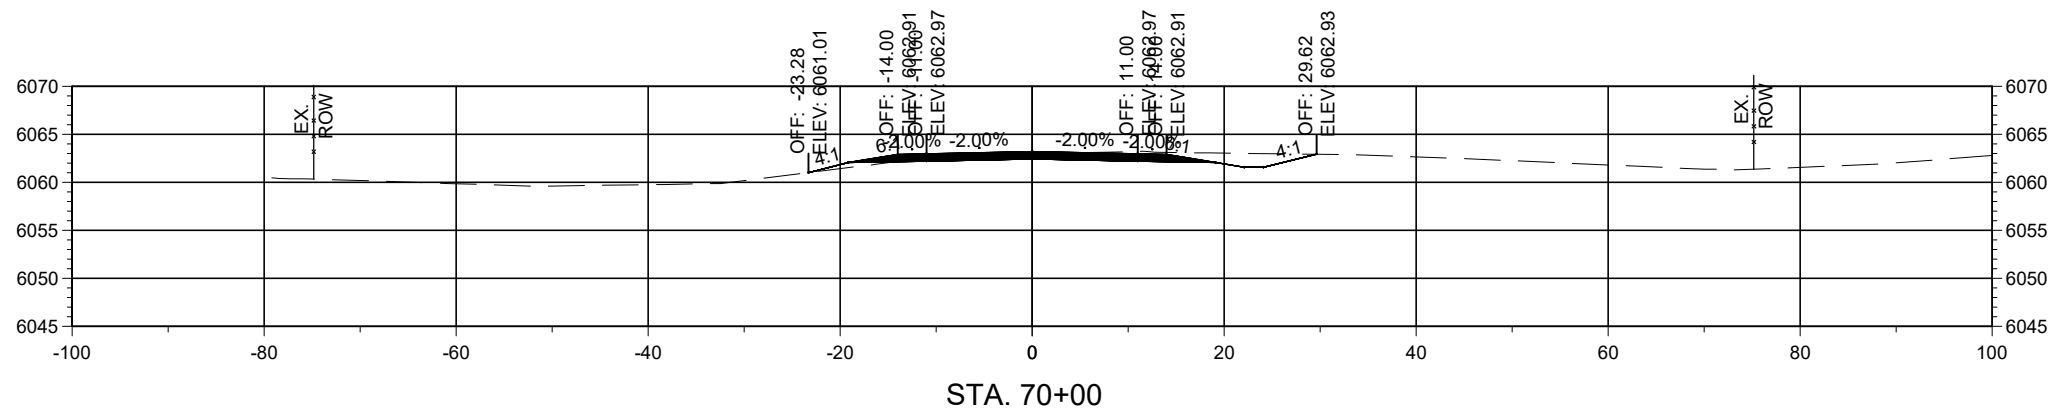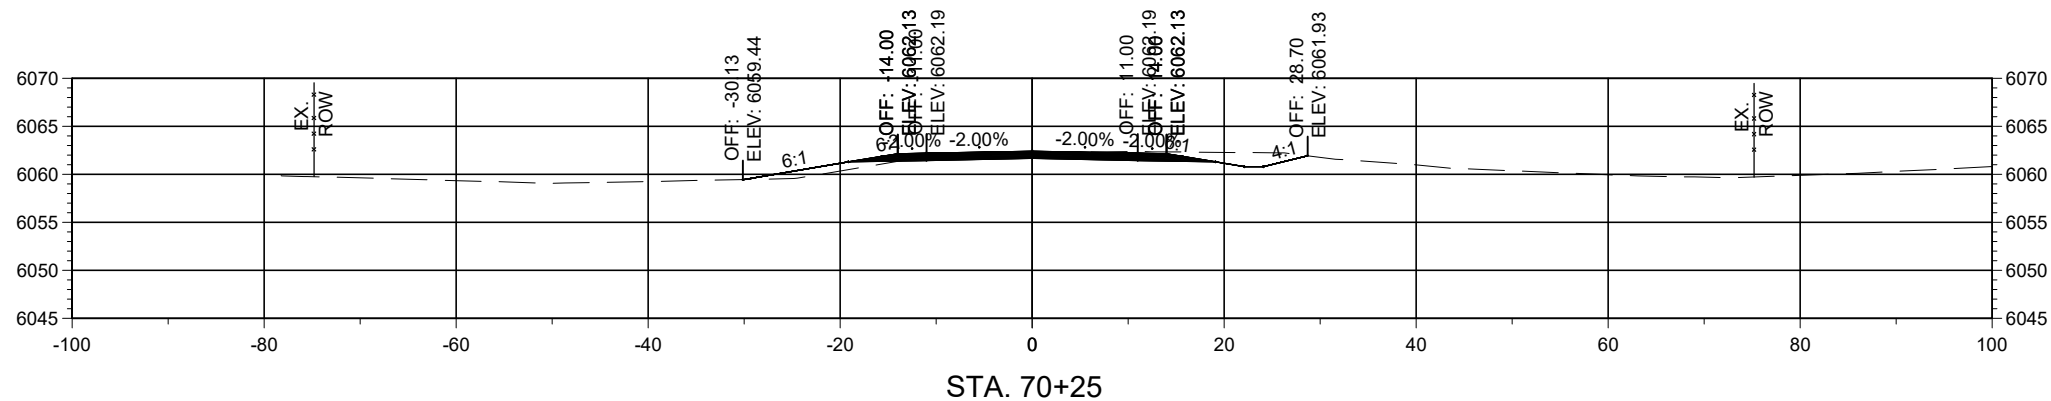

Horizontal Scale: 1"=20'

Vertical Scale: 1"=5'




PCN: B-22-06

TRUCK BYPASS - XSEC



Alignment: 7328699_TRUCKBYPASS

NOTICE OF EXTENDED PAYMENT PROVISION
THIS CONTRACT ALLOWS THE OWNER TO MAKE PAYMENT WITHIN 45 DAYS AFTER SUBMISSION OF AN UNDISPUTED REQUEST FOR PAYMENT.

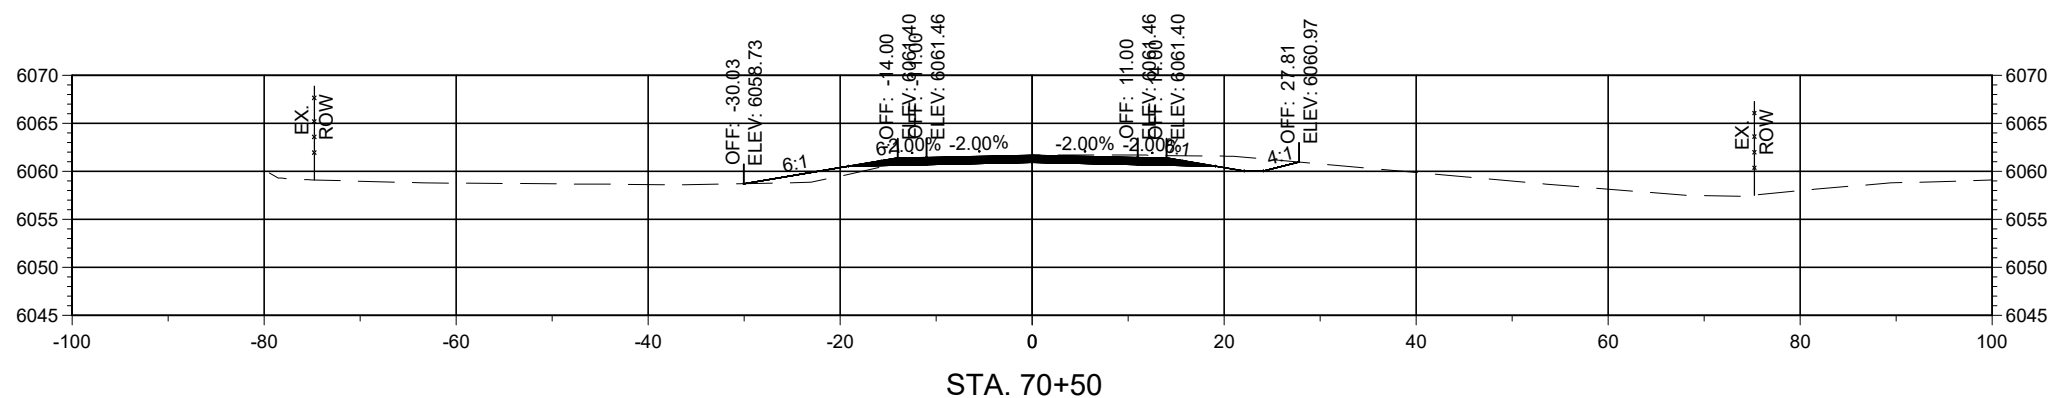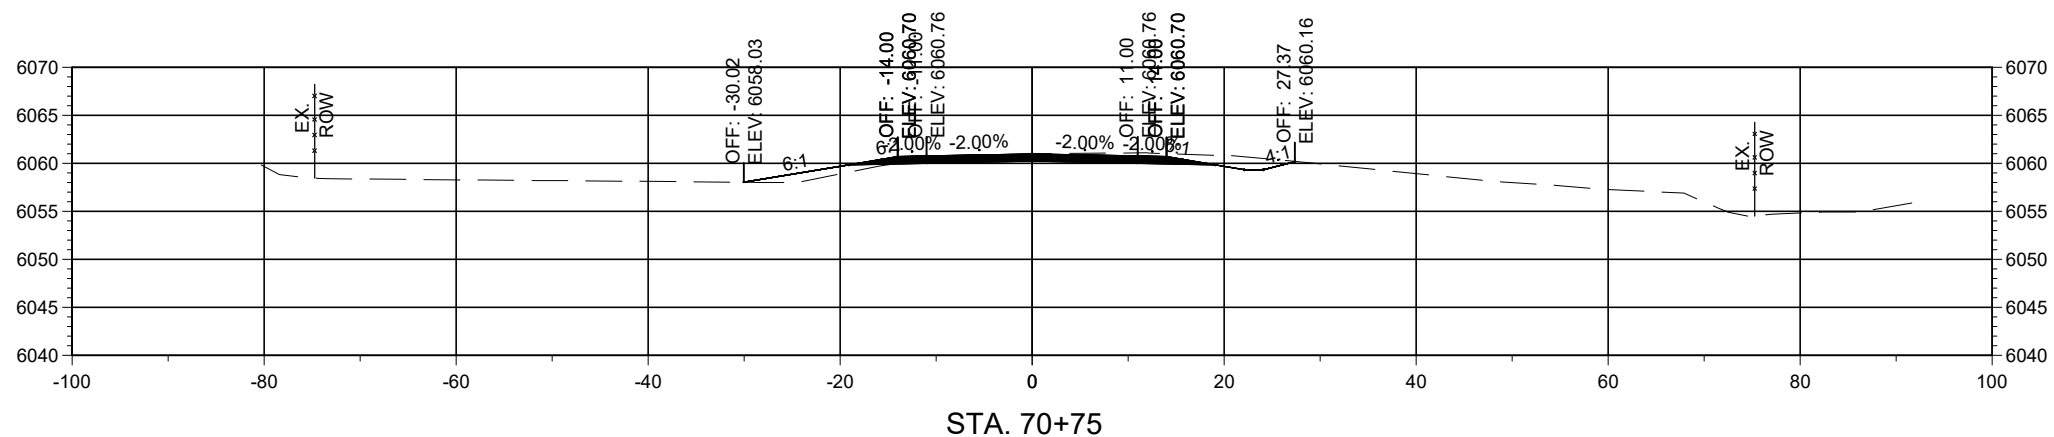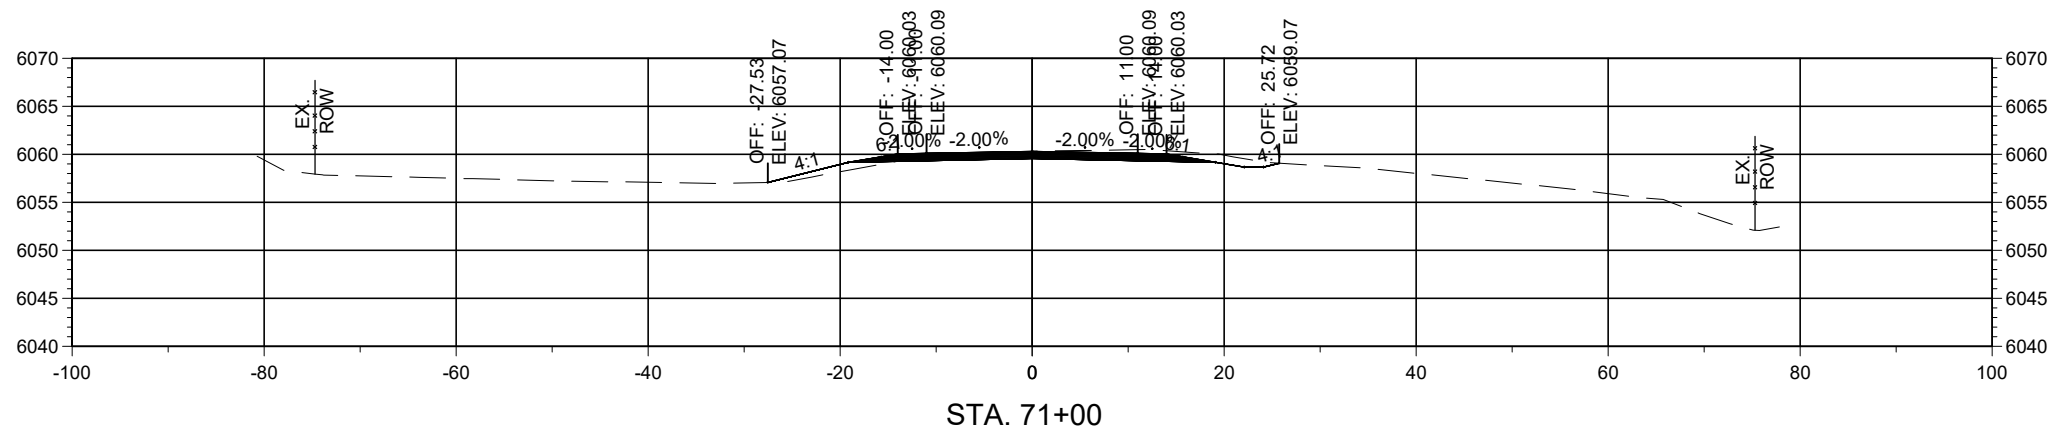

Horizontal Scale: 1"=20'

Vertical Scale: 1"=5'




PCN: B-22-06

TRUCK BYPASS - XSEC



Alignment: 7328699_TRUCKBYPASS

NOTICE OF EXTENDED PAYMENT PROVISION
THIS CONTRACT ALLOWS THE OWNER TO MAKE PAYMENT WITHIN 45 DAYS AFTER SUBMISSION OF AN UNDISPUTED REQUEST FOR PAYMENT.

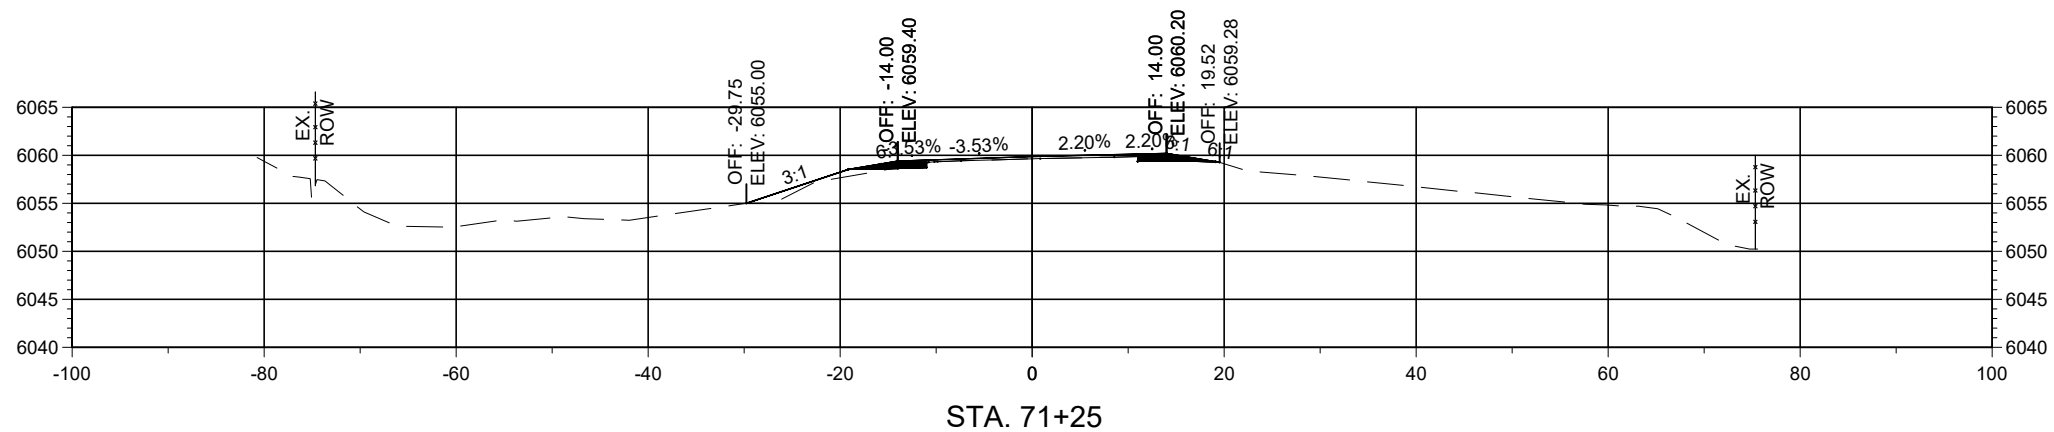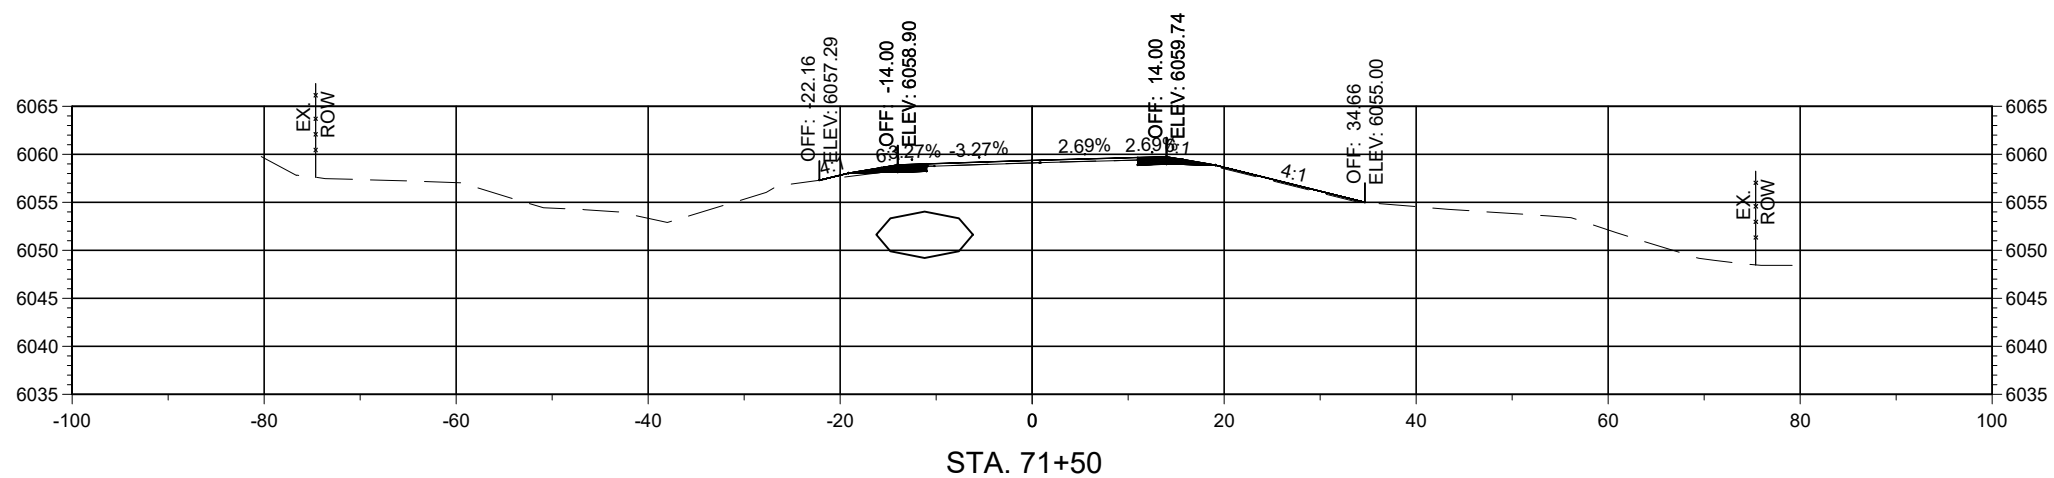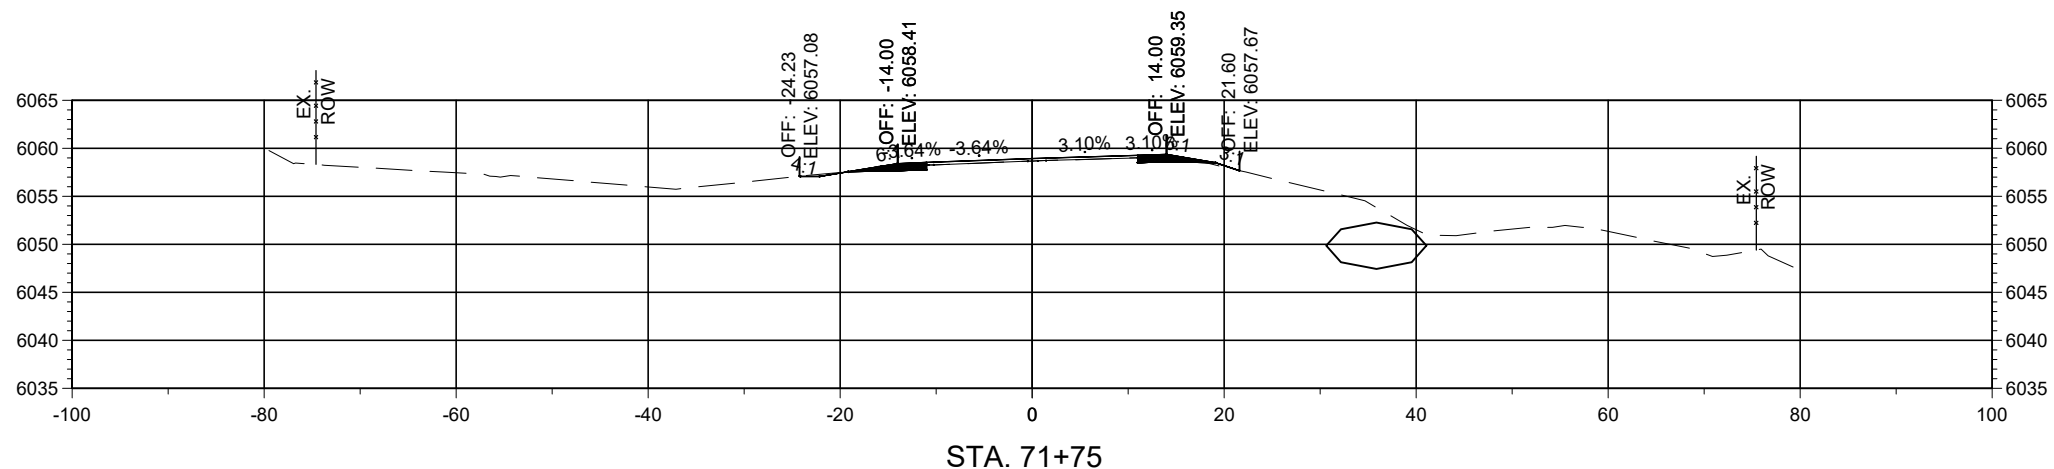

Horizontal Scale: 1"=20'

Vertical Scale: 1"=5'




PCN: B-22-06

TRUCK BYPASS - XSEC



Alignment: 7328699_TRUCKBYPASS

NOTICE OF EXTENDED PAYMENT PROVISION
THIS CONTRACT ALLOWS THE OWNER TO MAKE PAYMENT WITHIN 45 DAYS AFTER SUBMISSION OF AN UNDISPUTED REQUEST FOR PAYMENT.

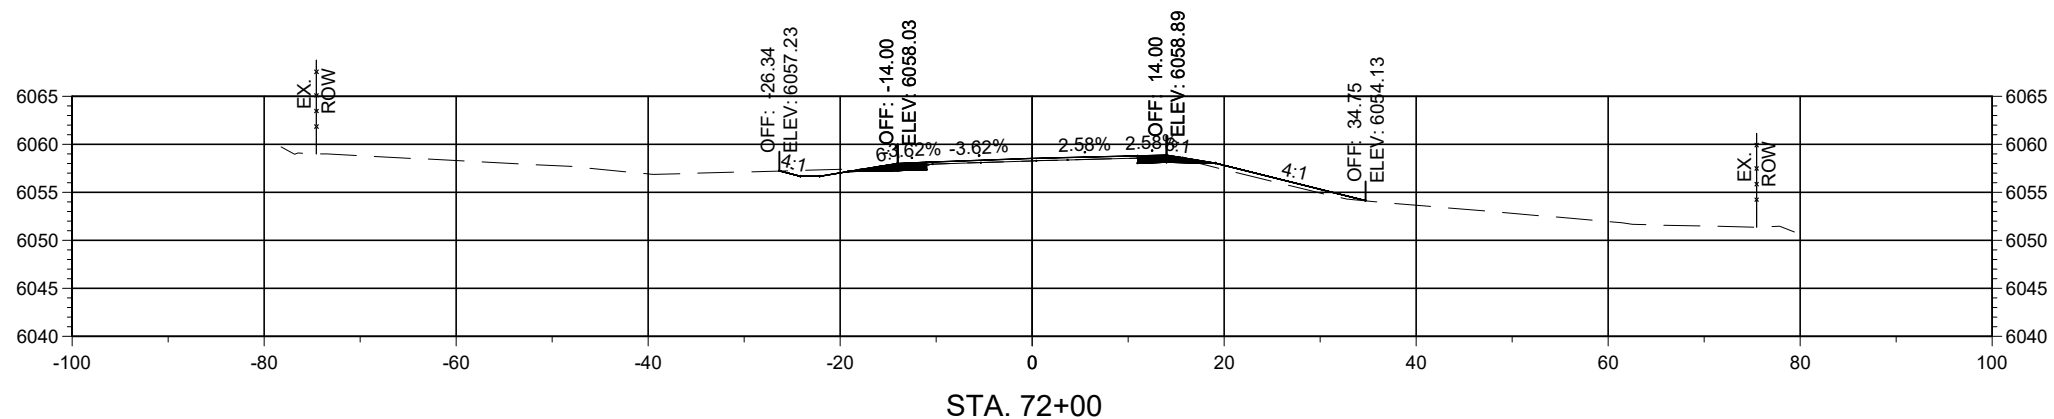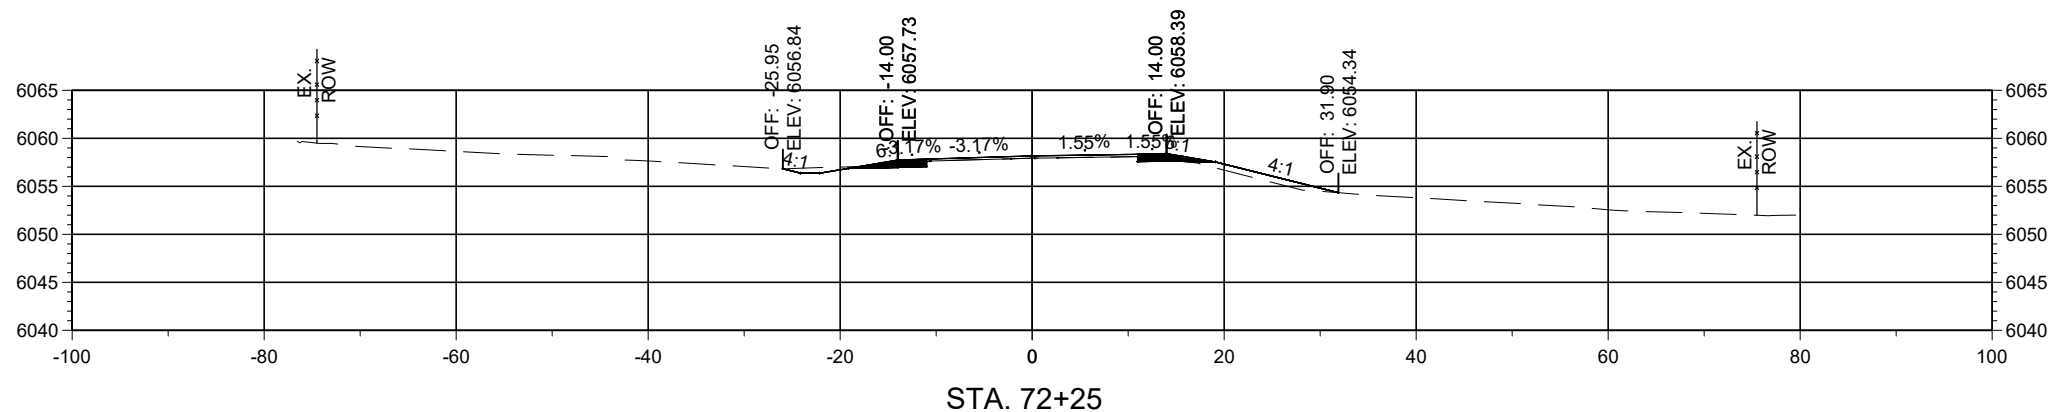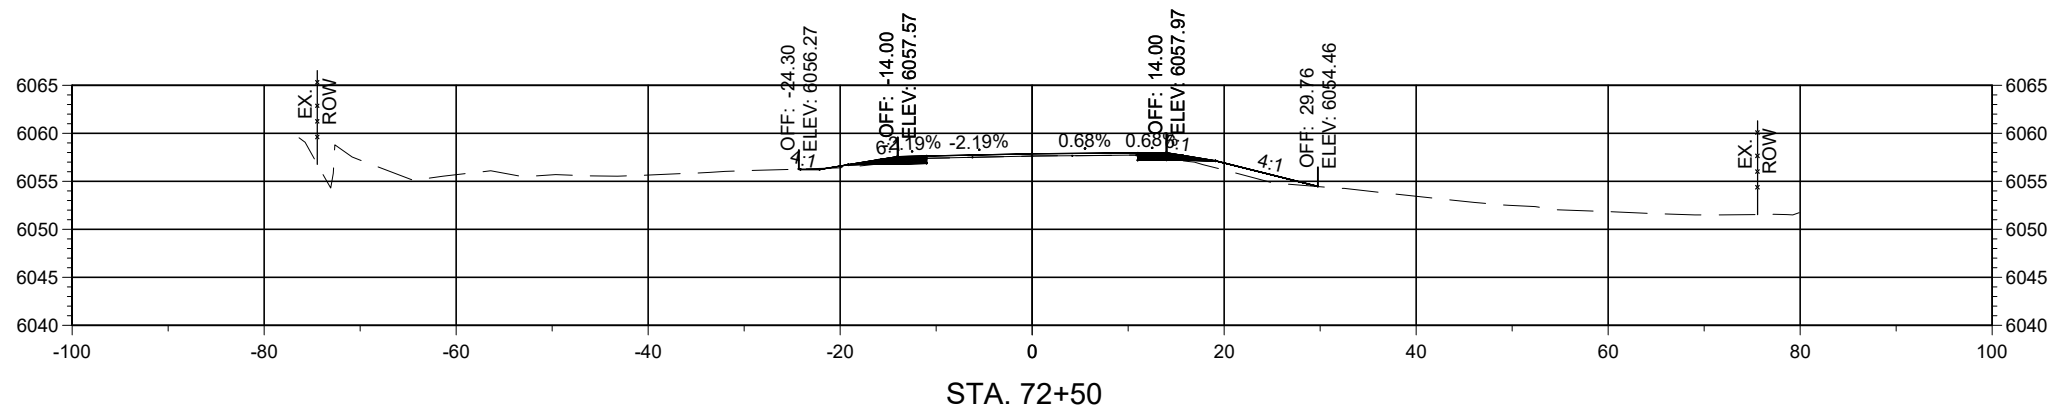

Horizontal Scale: 1"=20'

Vertical Scale: 1"=5'




PCN: B-22-06

TRUCK BYPASS - XSEC



Alignment: 7328699_TRUCKBYPASS

NOTICE OF EXTENDED PAYMENT PROVISION
THIS CONTRACT ALLOWS THE OWNER TO MAKE PAYMENT WITHIN 45 DAYS AFTER SUBMISSION OF AN UNDISPUTED REQUEST FOR PAYMENT.

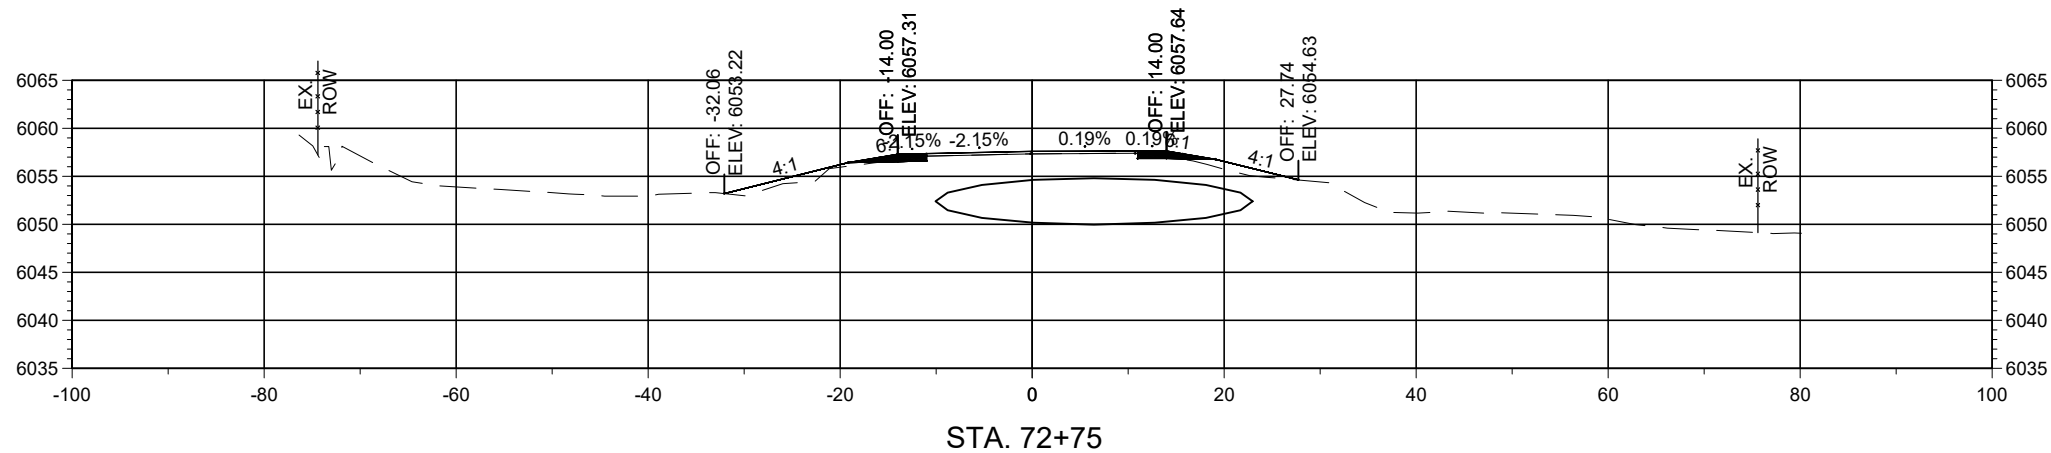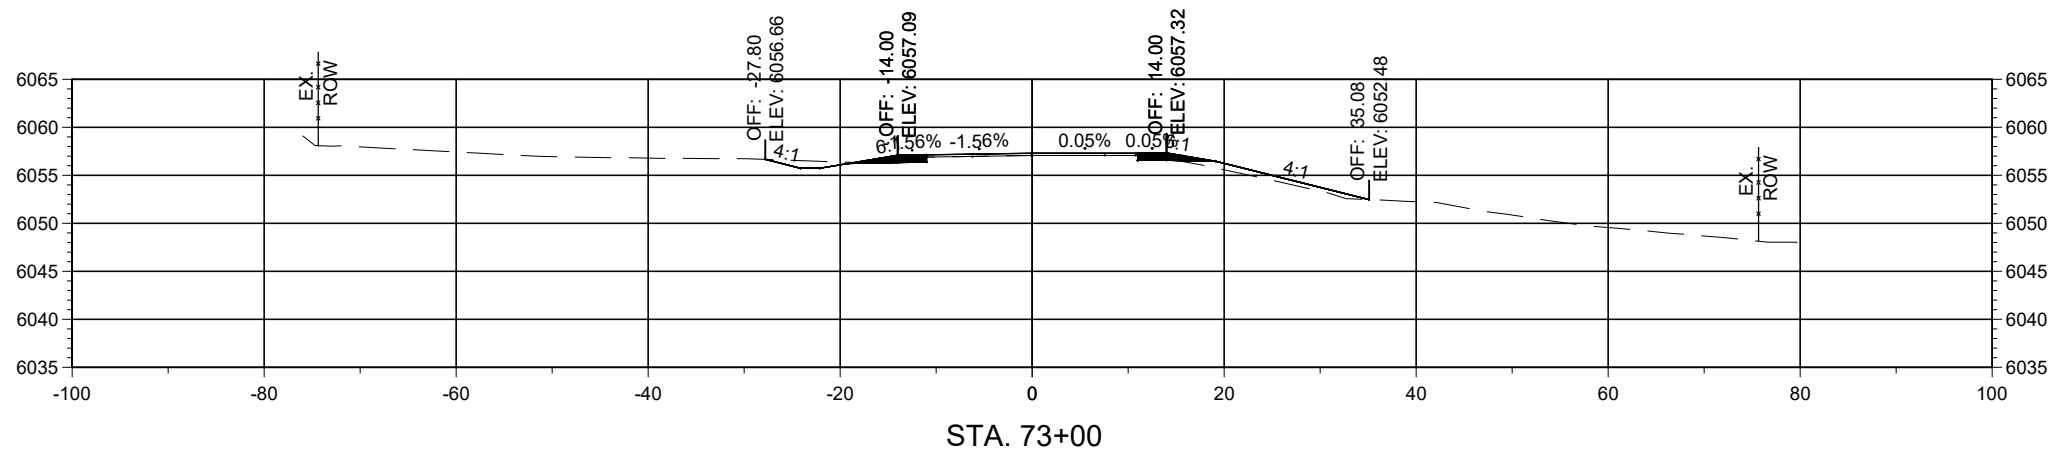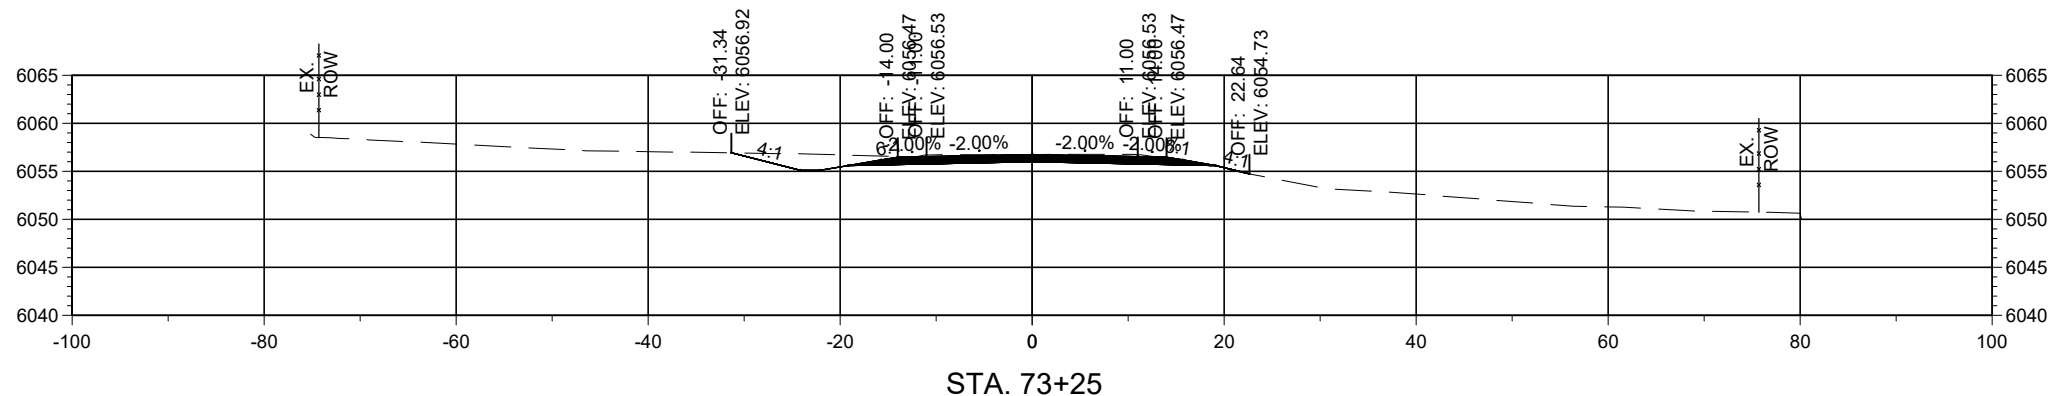

Horizontal Scale: 1"=20'

Vertical Scale: 1"=5'




PCN: B-22-06

TRUCK BYPASS - XSEC



Alignment: 7328699_TRUCKBYPASS

NOTICE OF EXTENDED PAYMENT PROVISION
THIS CONTRACT ALLOWS THE OWNER TO MAKE PAYMENT WITHIN 45 DAYS AFTER SUBMISSION OF AN UNDISPUTED REQUEST FOR PAYMENT.

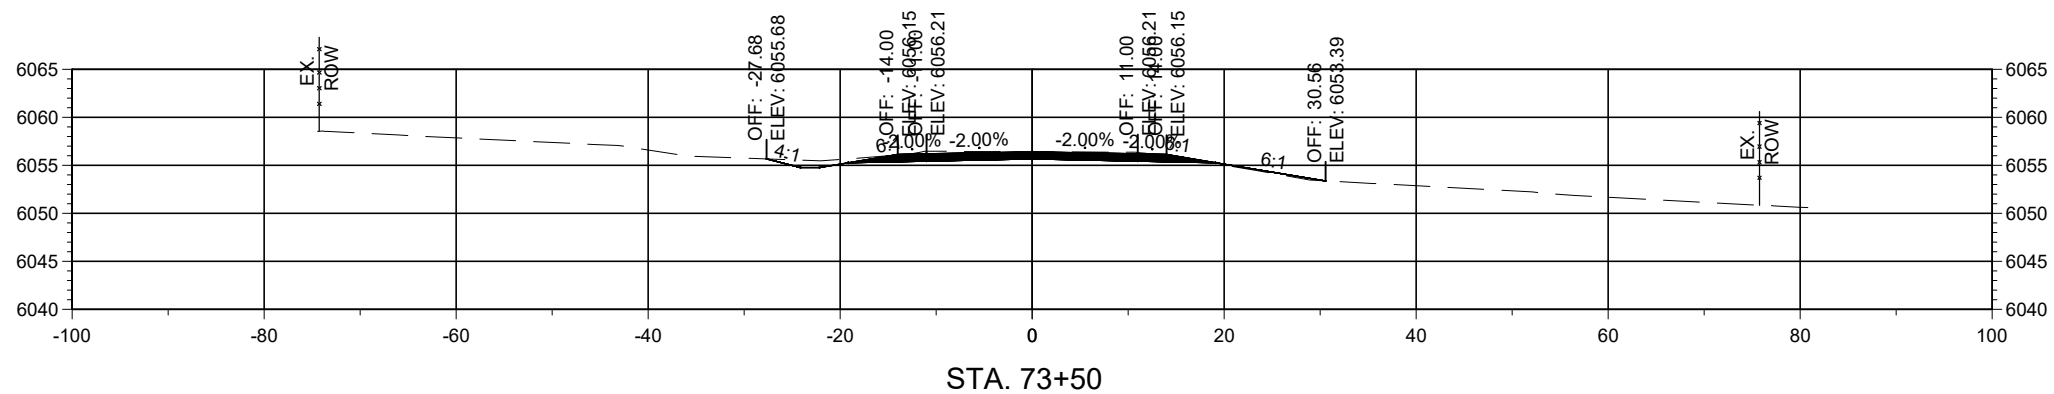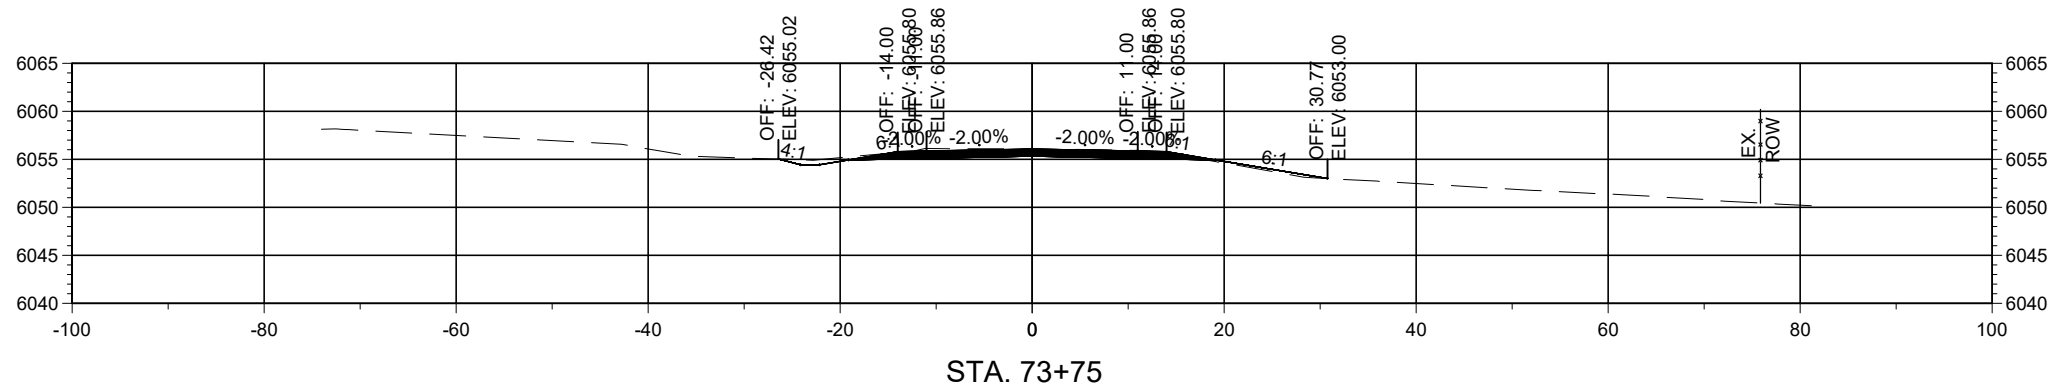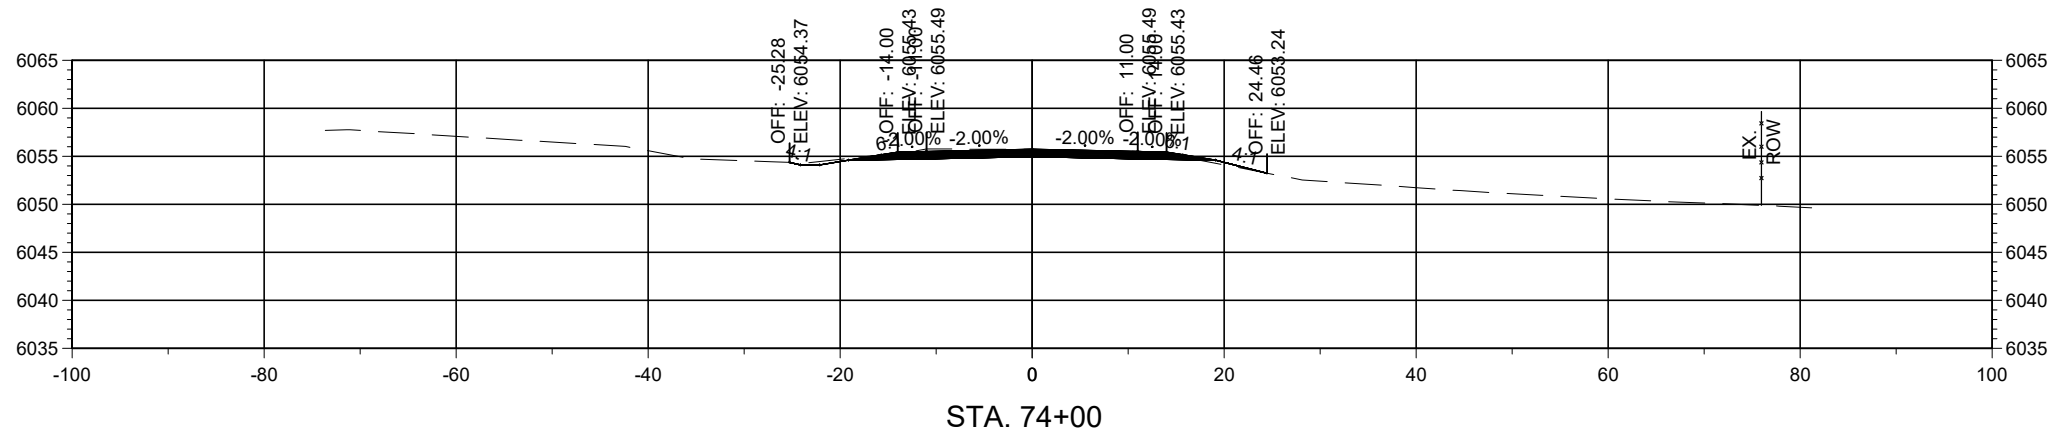

Horizontal Scale: 1"=20'

Vertical Scale: 1"=5'




PCN: B-22-06

TRUCK BYPASS - XSEC



Alignment: 7328699_TRUCKBYPASS

NOTICE OF EXTENDED PAYMENT PROVISION
THIS CONTRACT ALLOWS THE OWNER TO MAKE PAYMENT WITHIN 45 DAYS AFTER SUBMISSION OF AN UNDISPUTED REQUEST FOR PAYMENT.

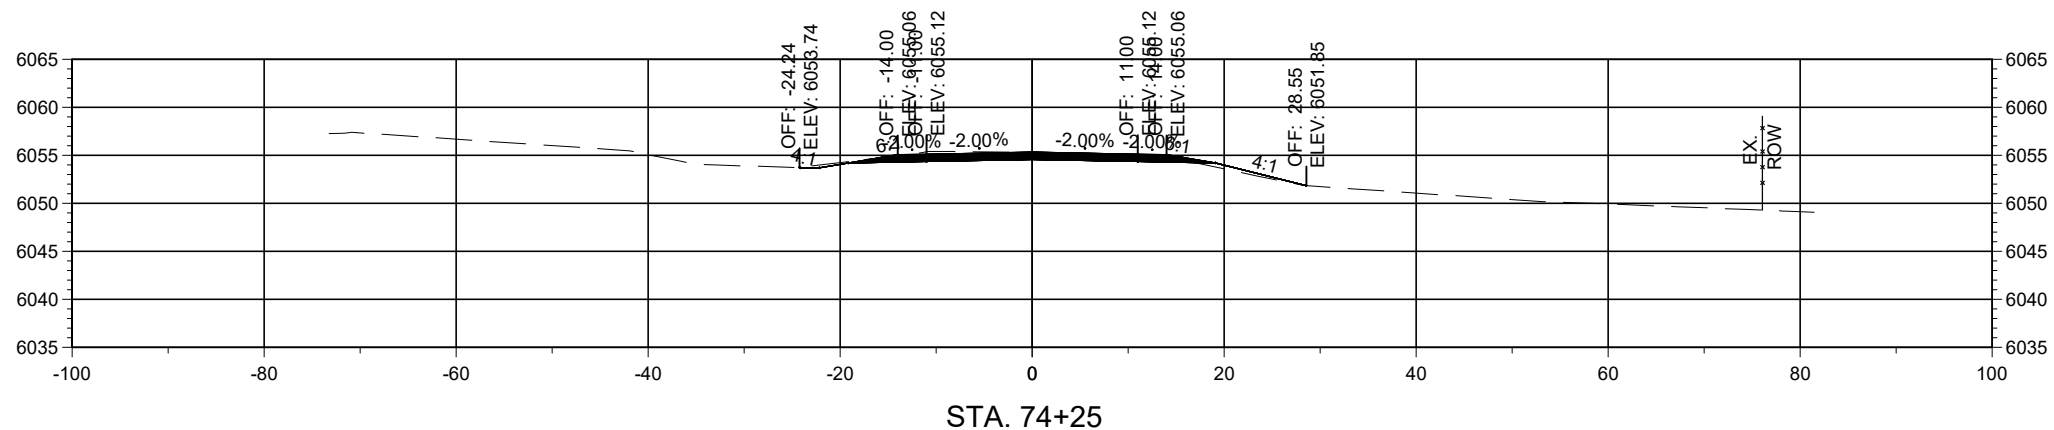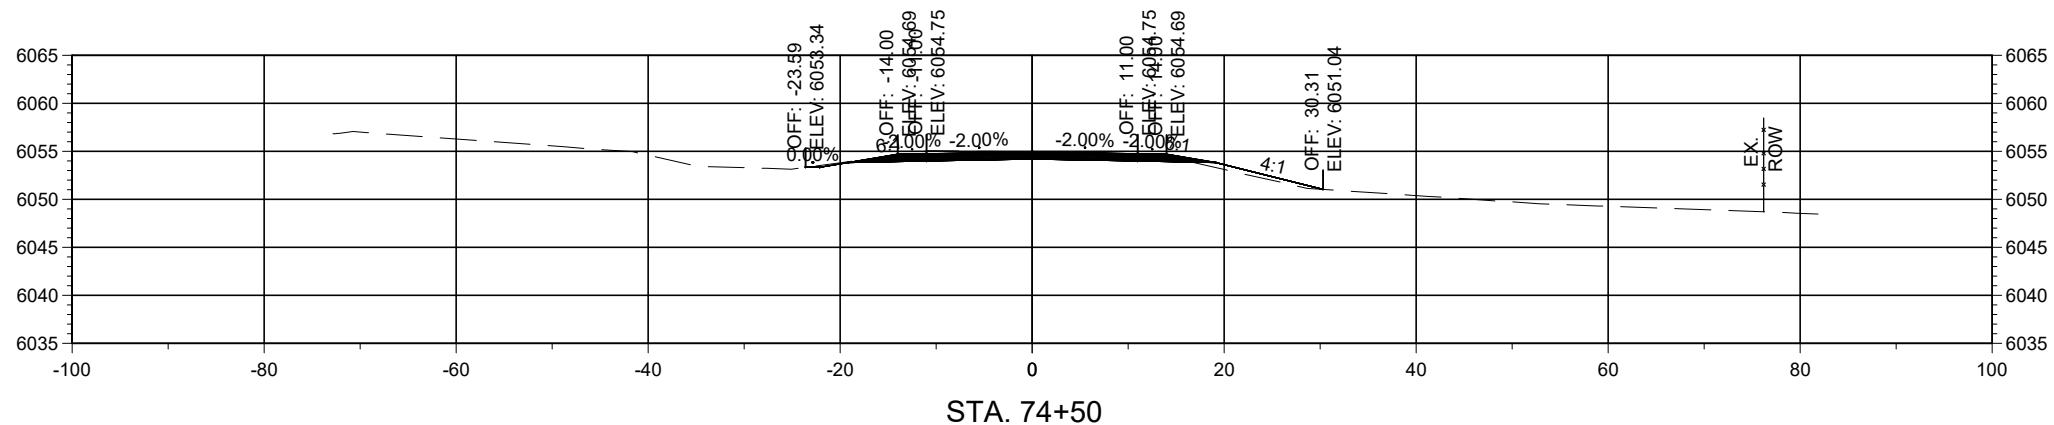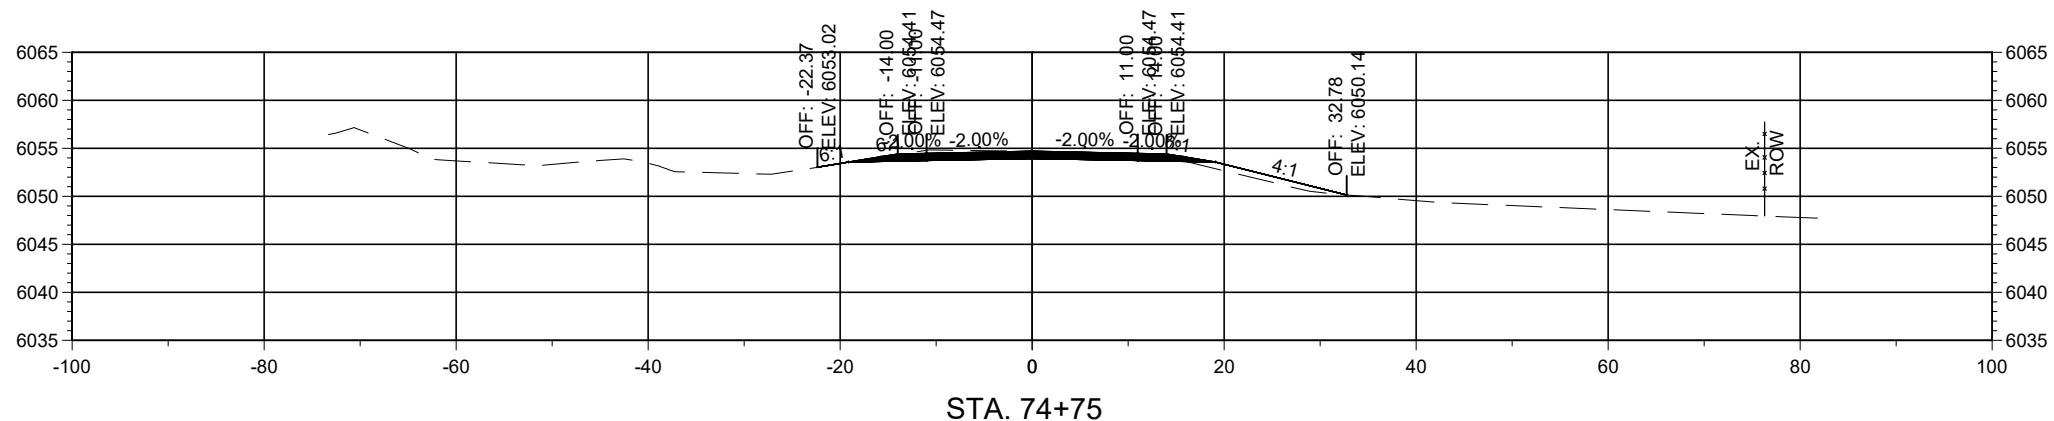

Horizontal Scale: 1"=20'

Vertical Scale: 1"=5'




PCN: B-22-06

TRUCK BYPASS - XSEC



Alignment: 7328699_TRUCKBYPASS

NOTICE OF EXTENDED PAYMENT PROVISION
THIS CONTRACT ALLOWS THE OWNER TO MAKE PAYMENT WITHIN 45 DAYS AFTER SUBMISSION OF AN UNDISPUTED REQUEST FOR PAYMENT.

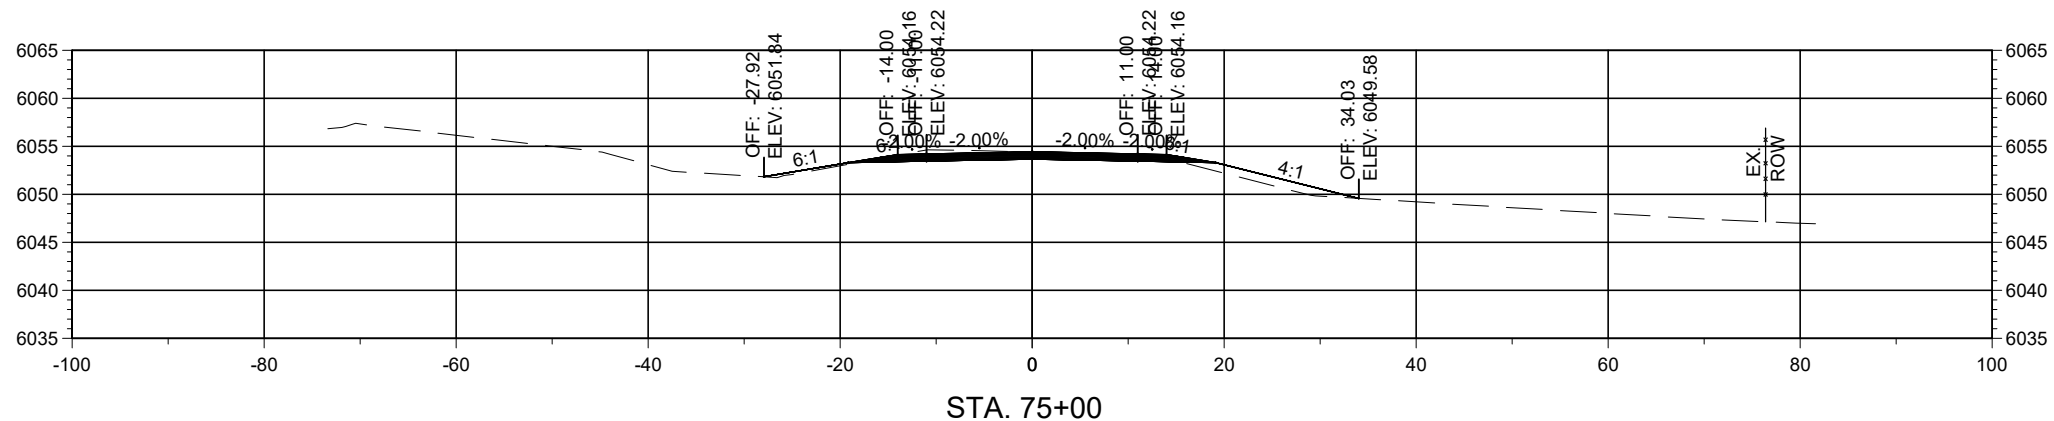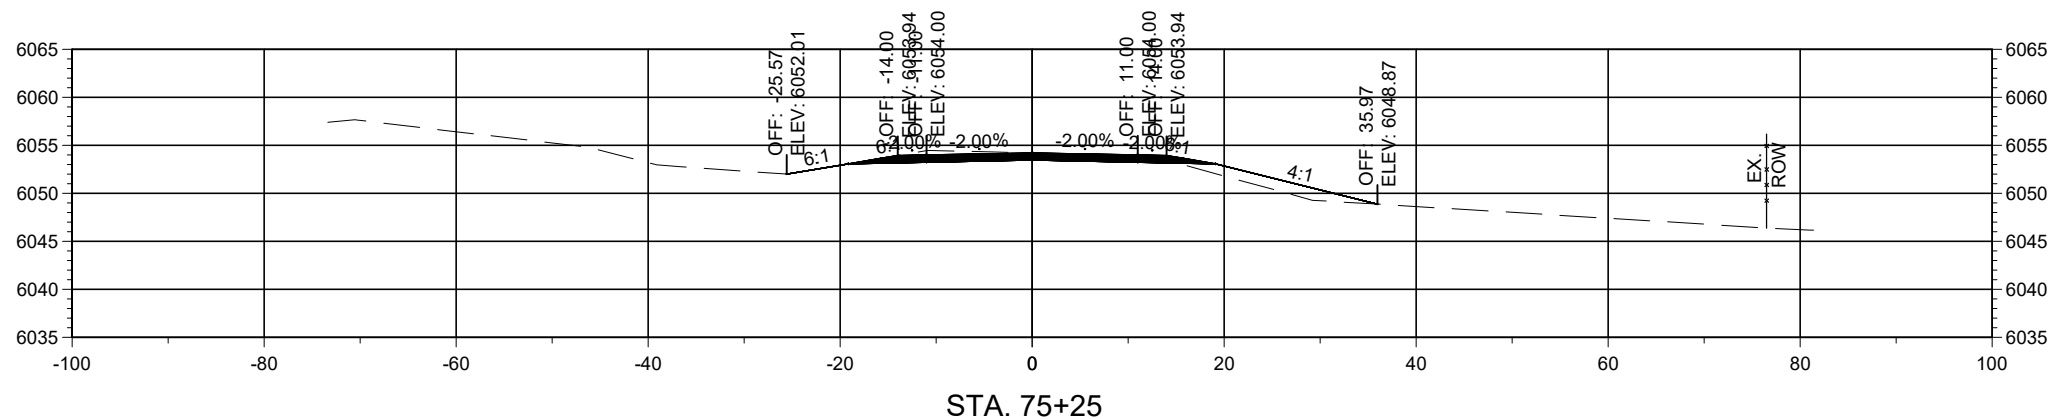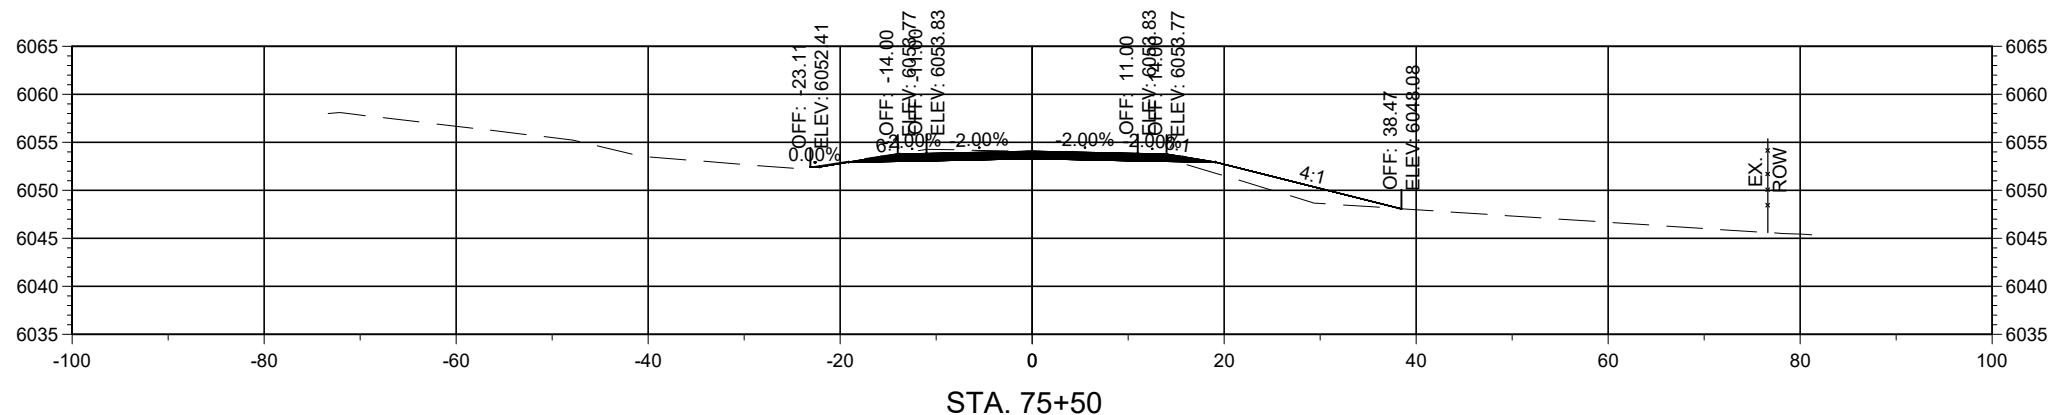

Horizontal Scale: 1"=20'

Vertical Scale: 1"=5'




PCN: B-22-06

TRUCK BYPASS - XSEC



Alignment: 7328699_TRUCKBYPASS

NOTICE OF EXTENDED PAYMENT PROVISION
THIS CONTRACT ALLOWS THE OWNER TO MAKE PAYMENT WITHIN 45 DAYS AFTER SUBMISSION OF AN UNDISPUTED REQUEST FOR PAYMENT.

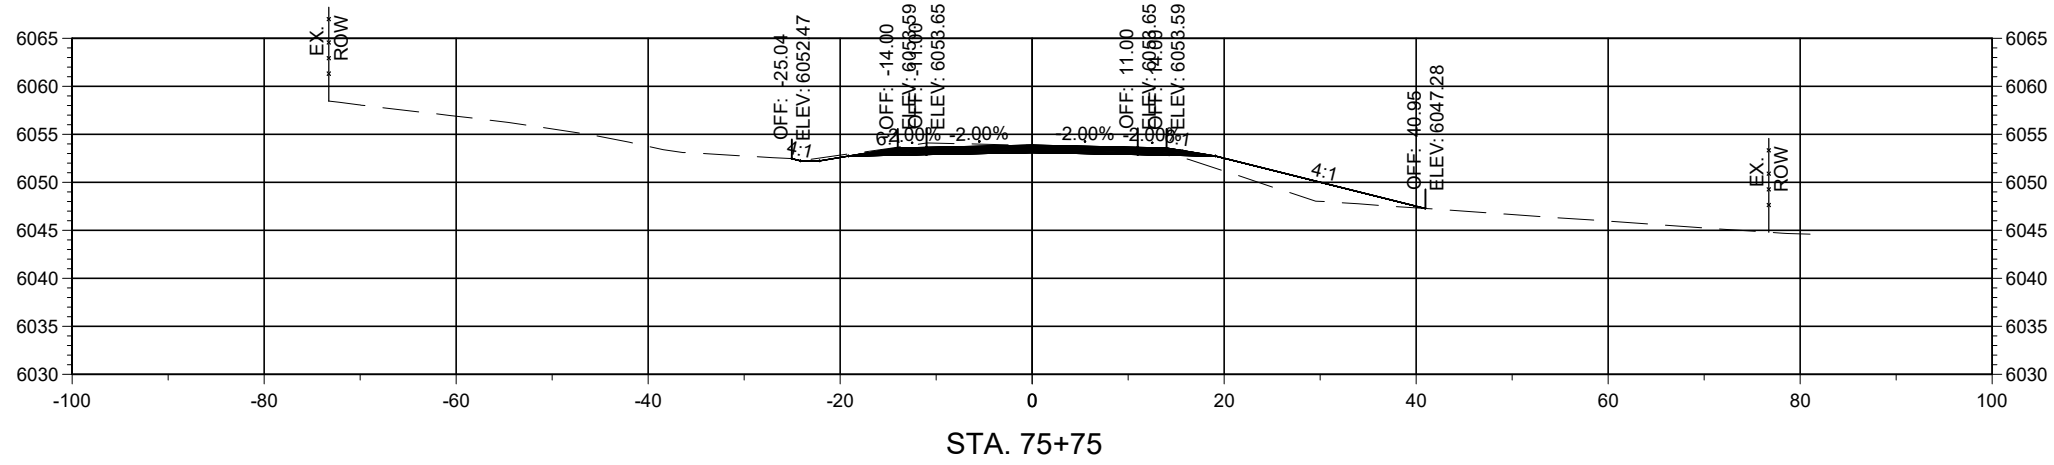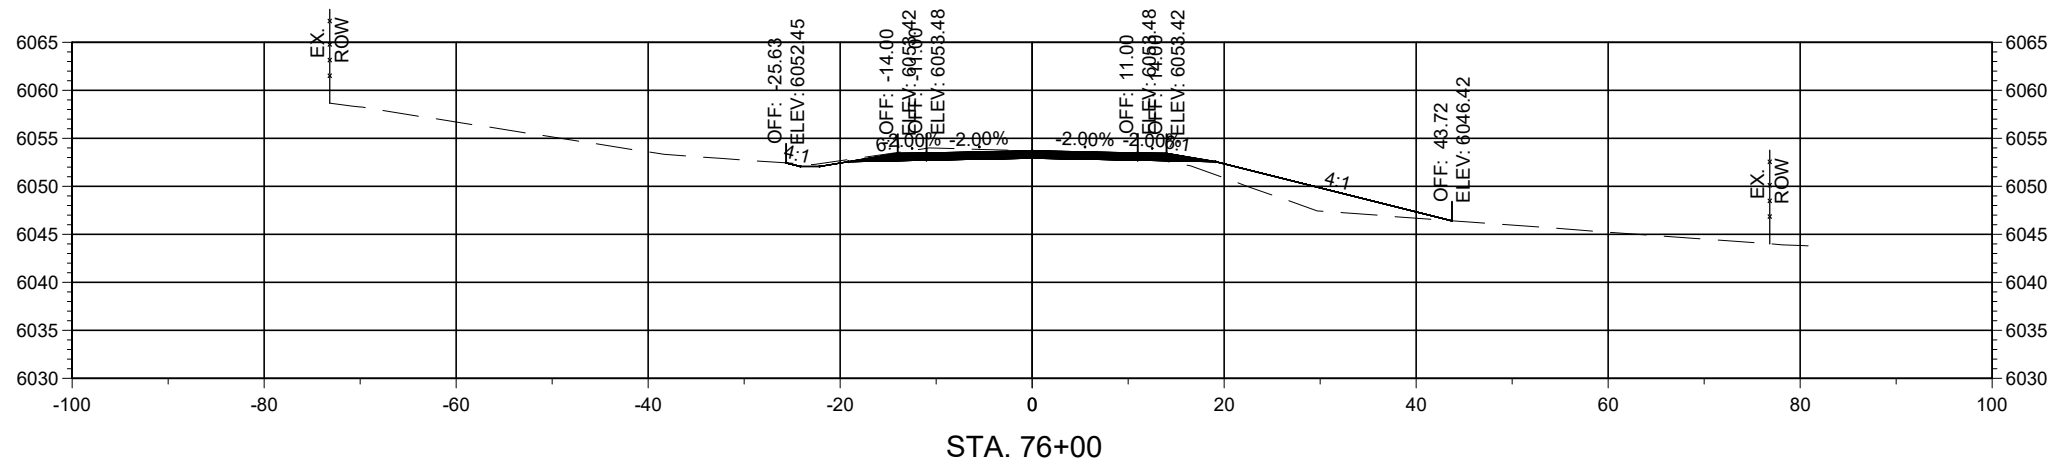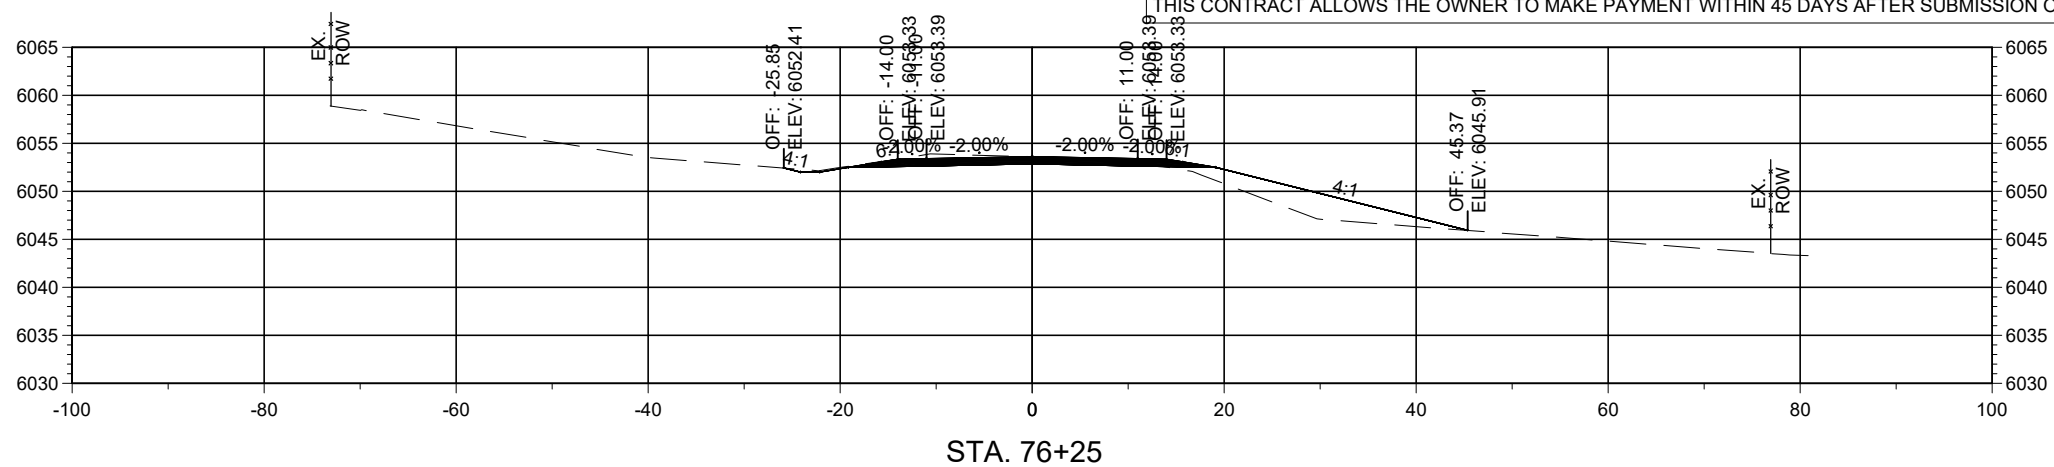

Horizontal Scale: 1"=20'

Vertical Scale: 1"=5'




PCN: B-22-06

TRUCK BYPASS - XSEC



Alignment: 7328699_TRUCKBYPASS

NOTICE OF EXTENDED PAYMENT PROVISION
THIS CONTRACT ALLOWS THE OWNER TO MAKE PAYMENT WITHIN 45 DAYS AFTER SUBMISSION OF AN UNDISPUTED REQUEST FOR PAYMENT.

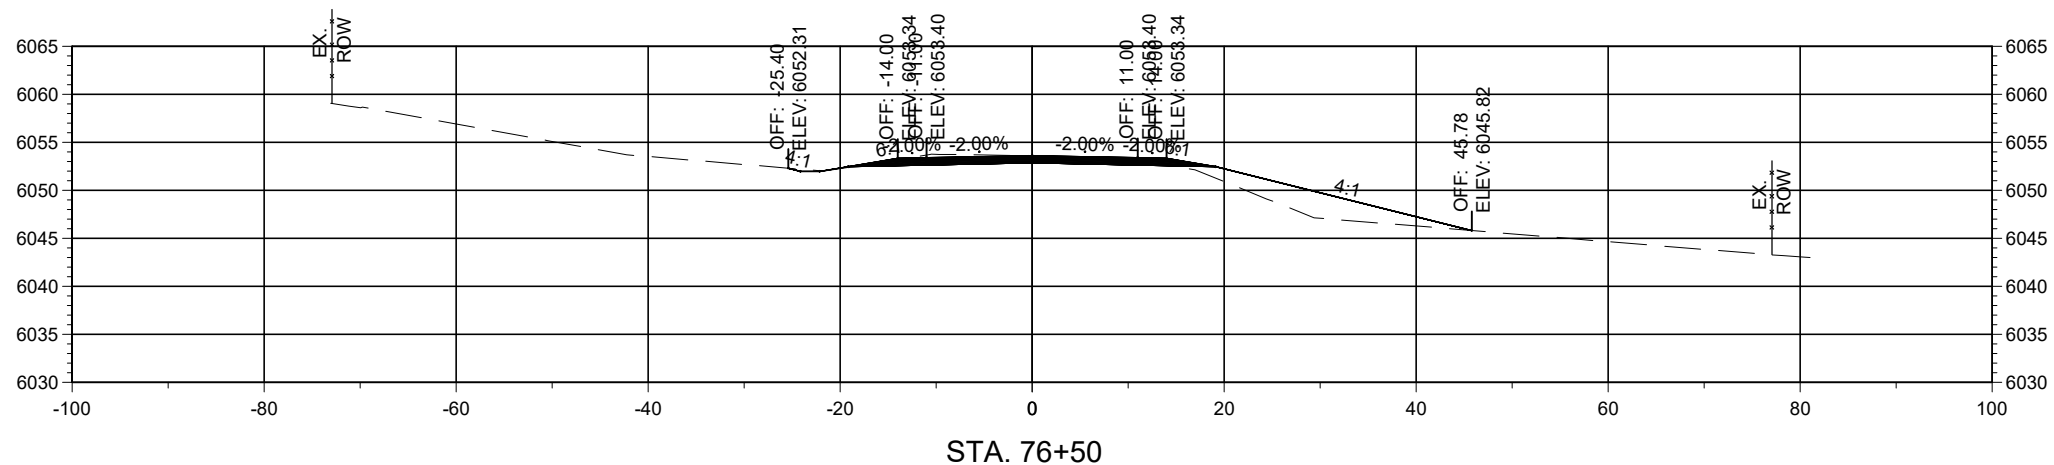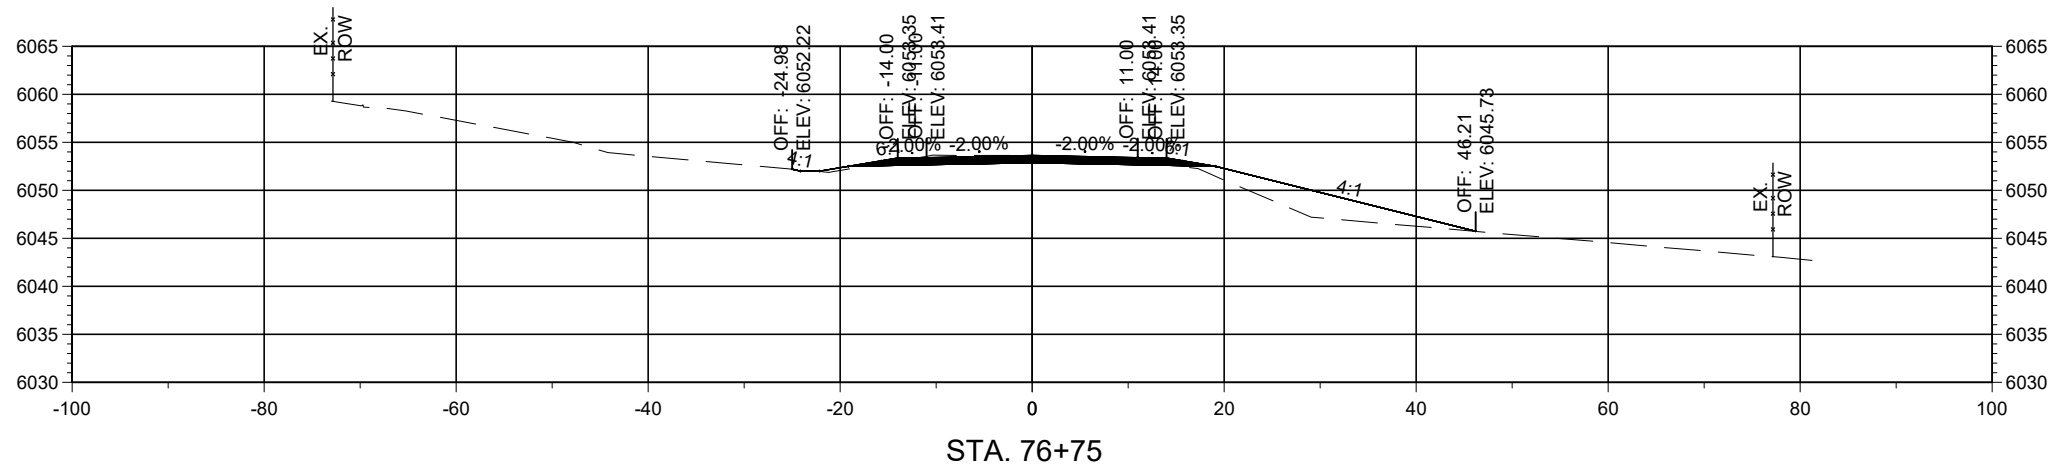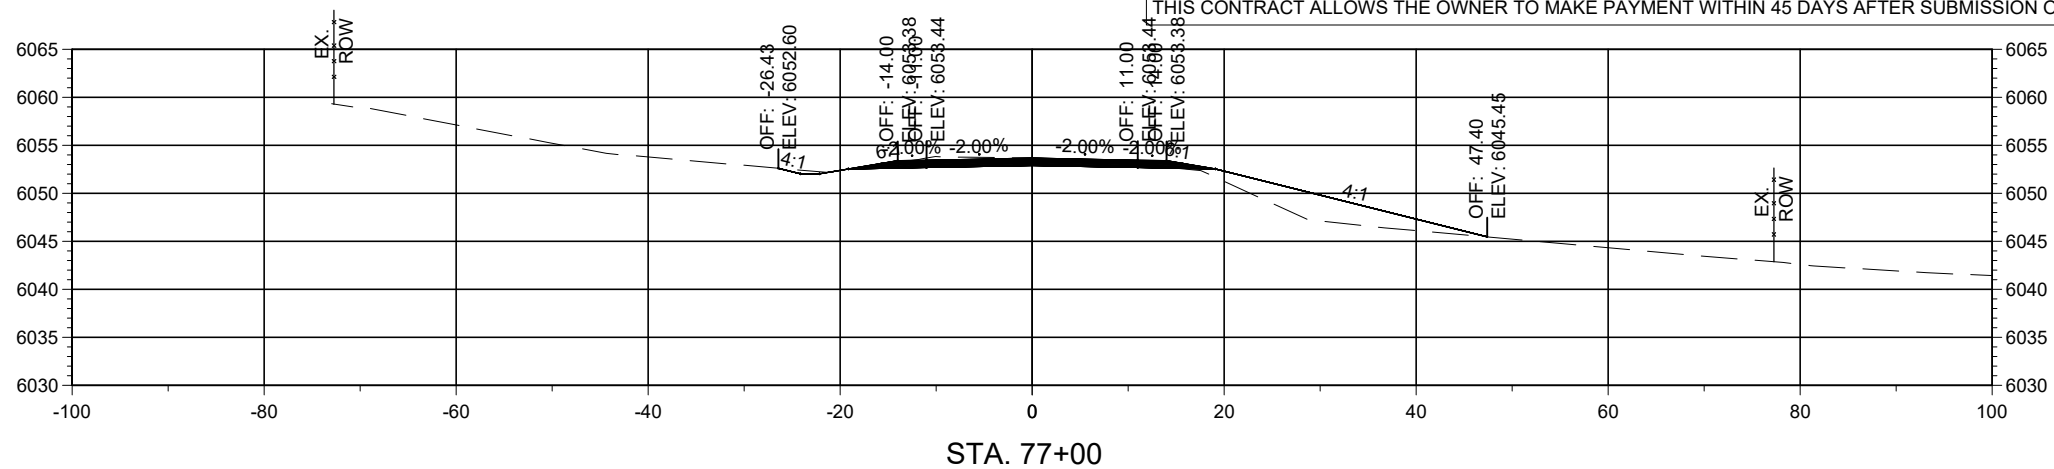

Horizontal Scale: 1"=20'

Vertical Scale: 1"=5'




PCN: B-22-06

TRUCK BYPASS - XSEC



Alignment: 7328699_TRUCKBYPASS

NOTICE OF EXTENDED PAYMENT PROVISION
THIS CONTRACT ALLOWS THE OWNER TO MAKE PAYMENT WITHIN 45 DAYS AFTER SUBMISSION OF AN UNDISPUTED REQUEST FOR PAYMENT.

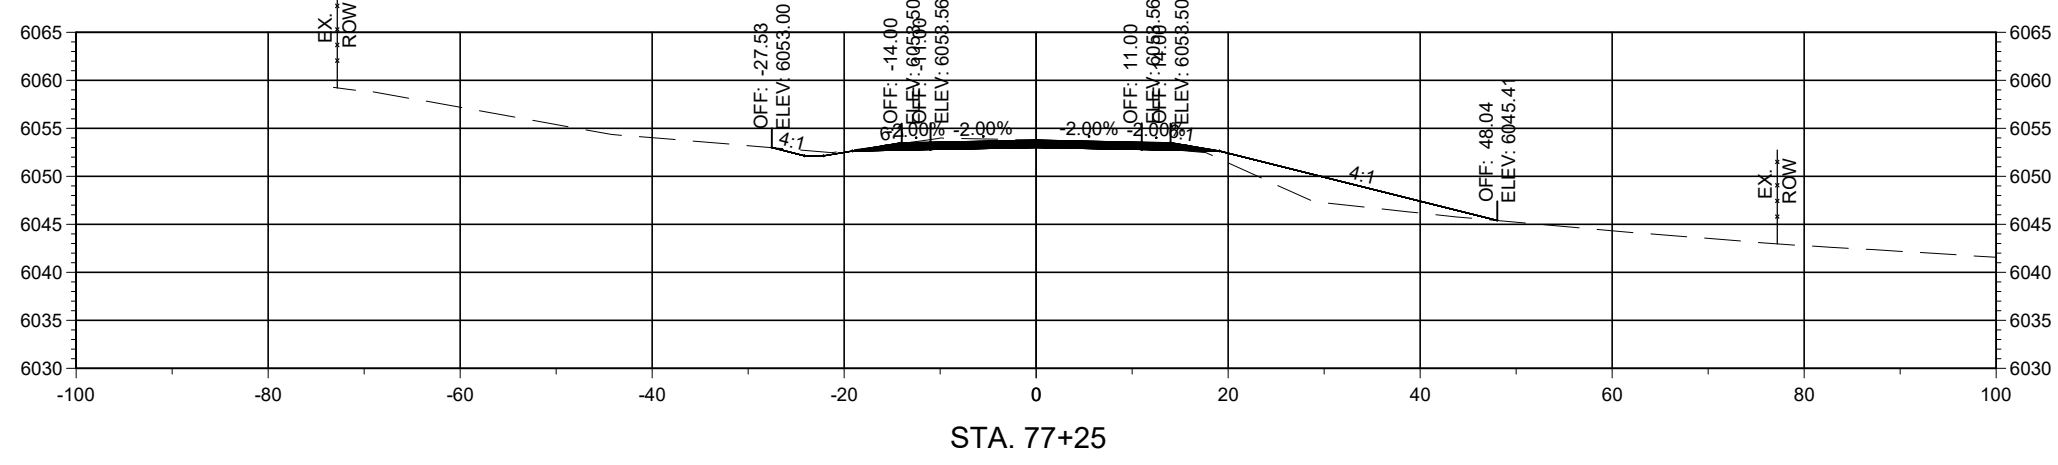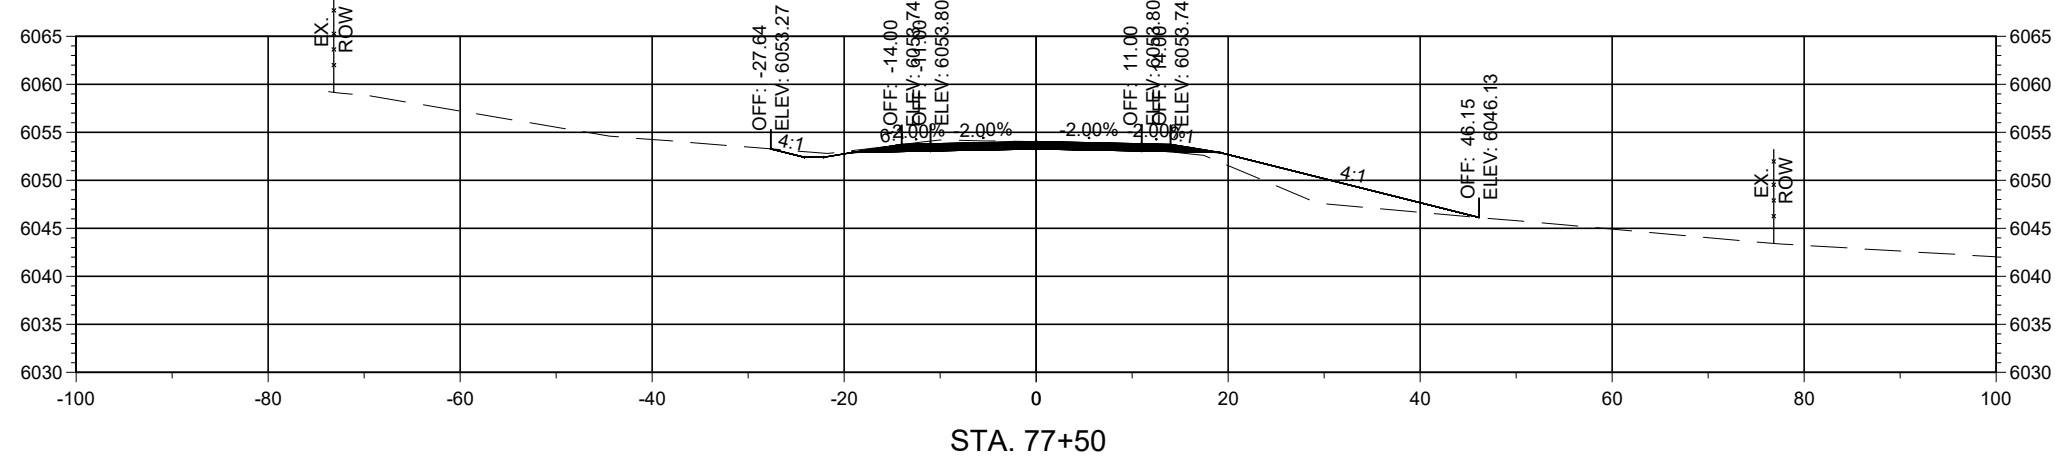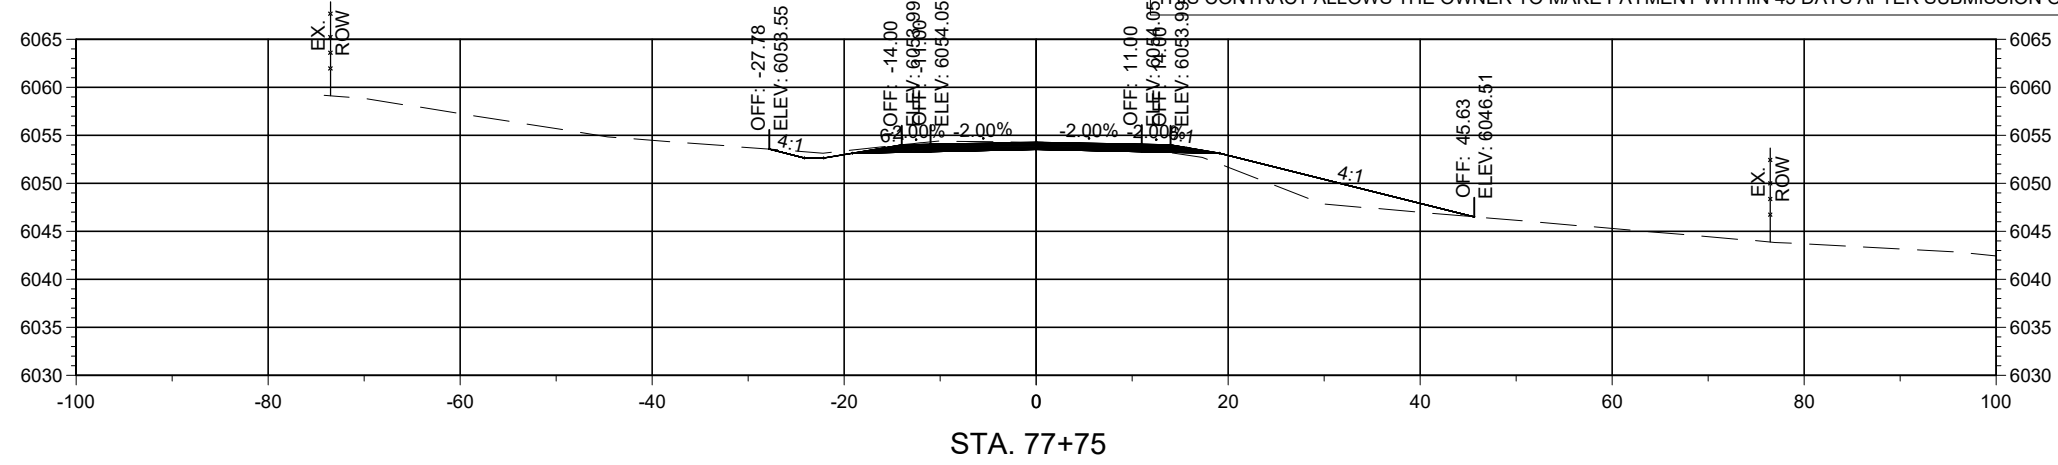

Horizontal Scale: 1"=20'

Vertical Scale: 1"=5'



PCN: B-22-06

TRUCK BYPASS - XSEC



Alignment: 7328699_TRUCKBYPASS

NOTICE OF EXTENDED PAYMENT PROVISION
THIS CONTRACT ALLOWS THE OWNER TO MAKE PAYMENT WITHIN 45 DAYS AFTER SUBMISSION OF AN UNDISPUTED REQUEST FOR PAYMENT.

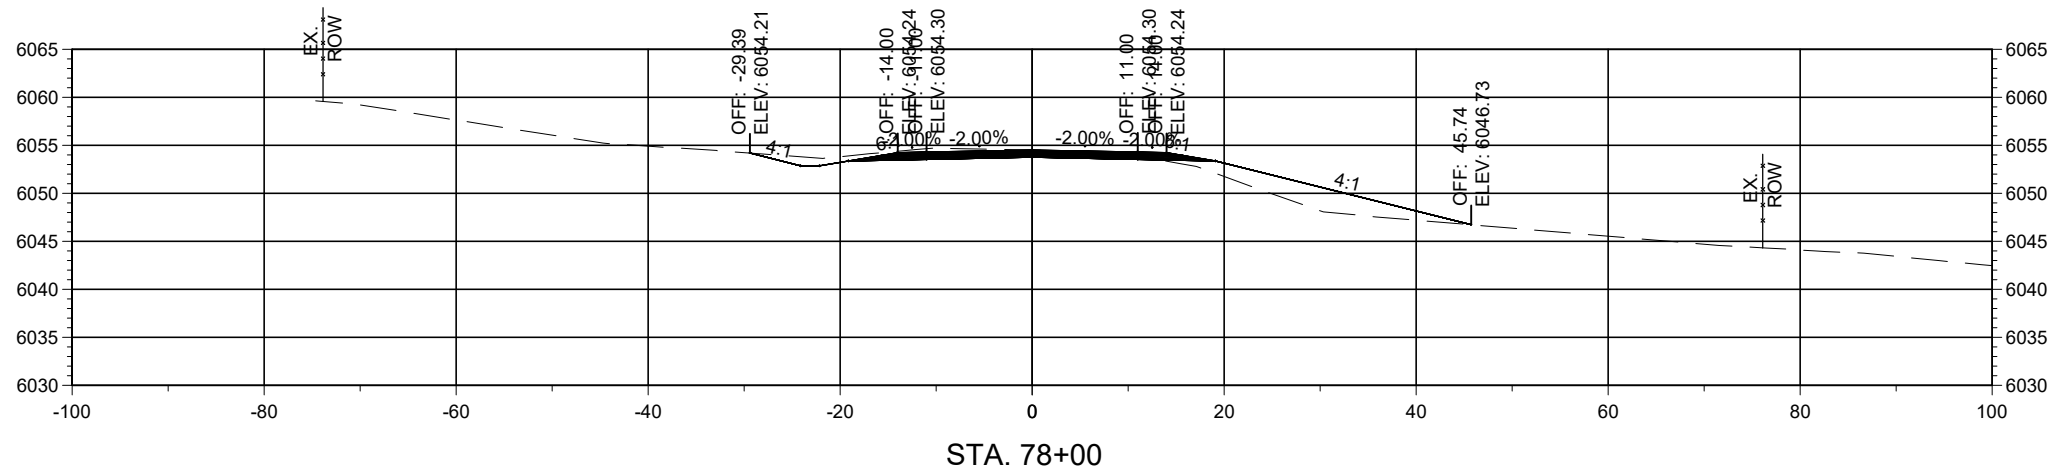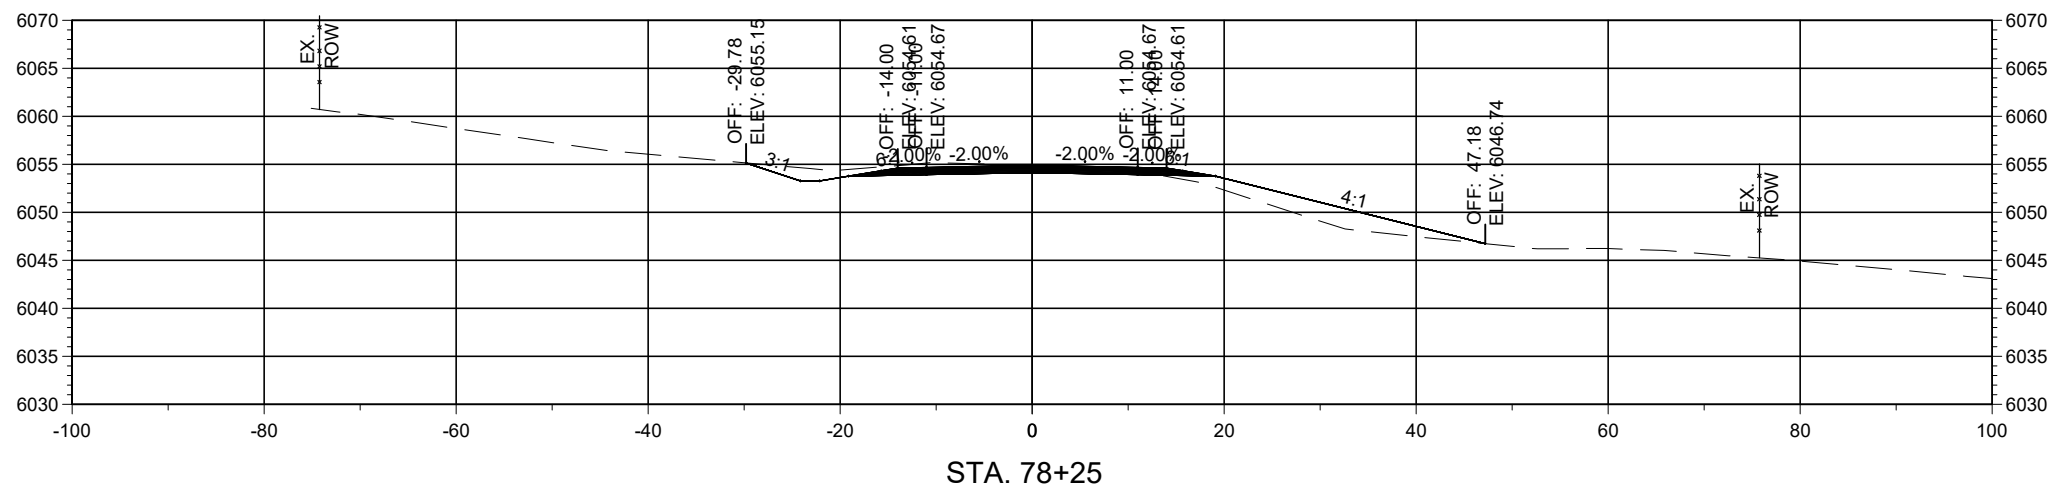

Horizontal Scale: 1"=20'

Vertical Scale: 1"=5'




PCN: B-22-06

TRUCK BYPASS - XSEC



Alignment: 7328699_TRUCKBYPASS

NOTICE OF EXTENDED PAYMENT PROVISION
THIS CONTRACT ALLOWS THE OWNER TO MAKE PAYMENT WITHIN 45 DAYS AFTER SUBMISSION OF AN UNDISPUTED REQUEST FOR PAYMENT.

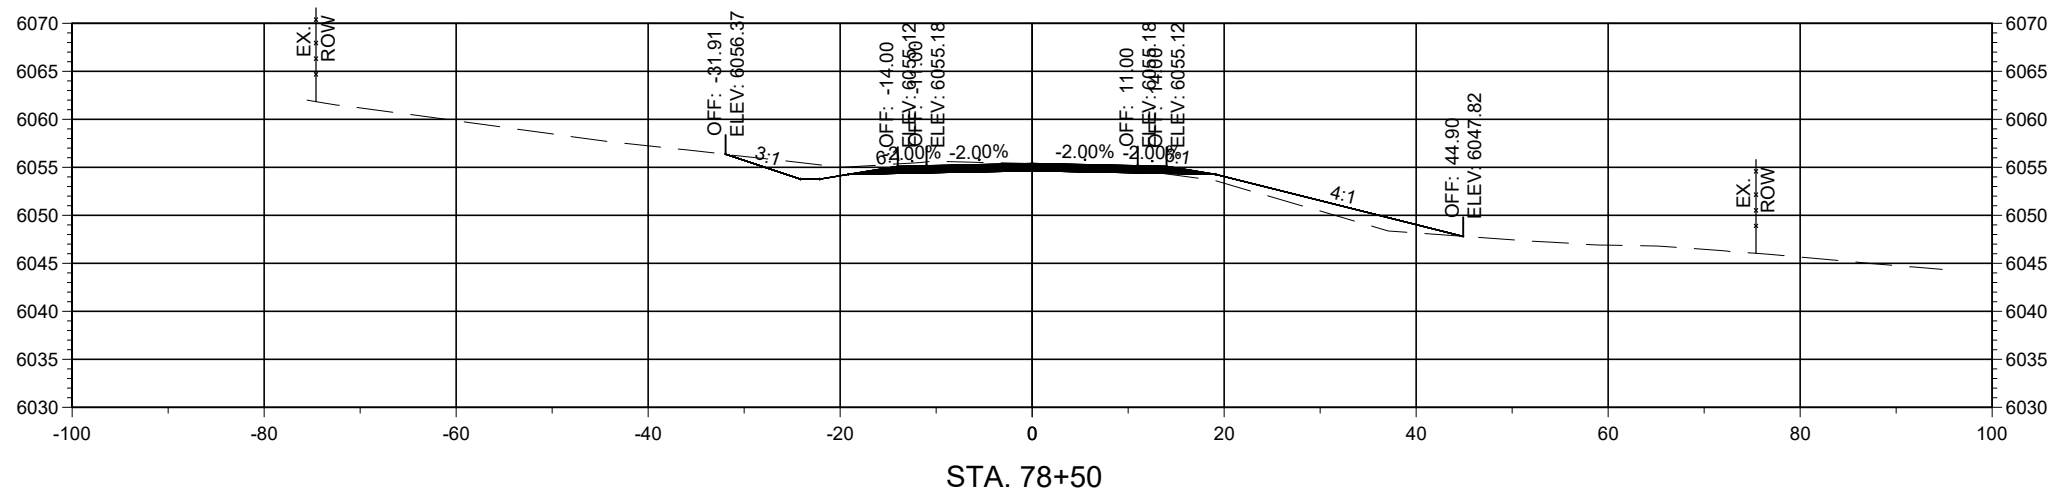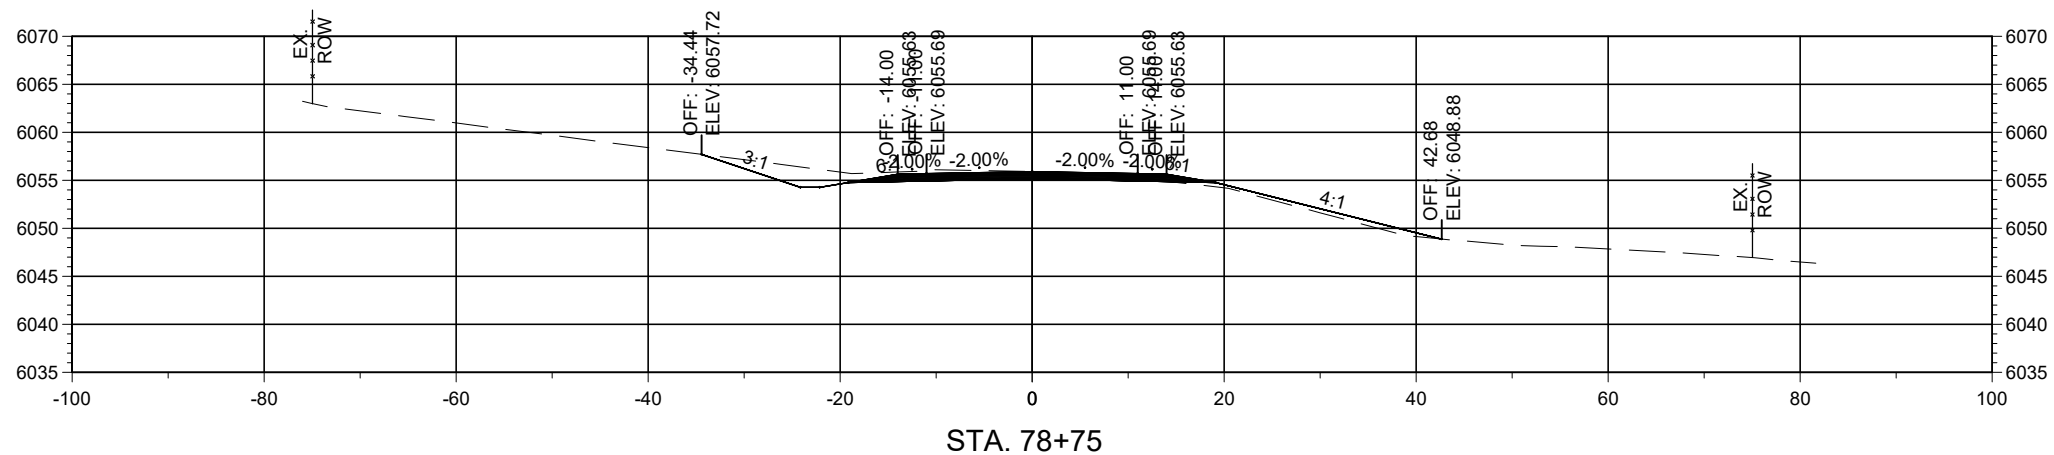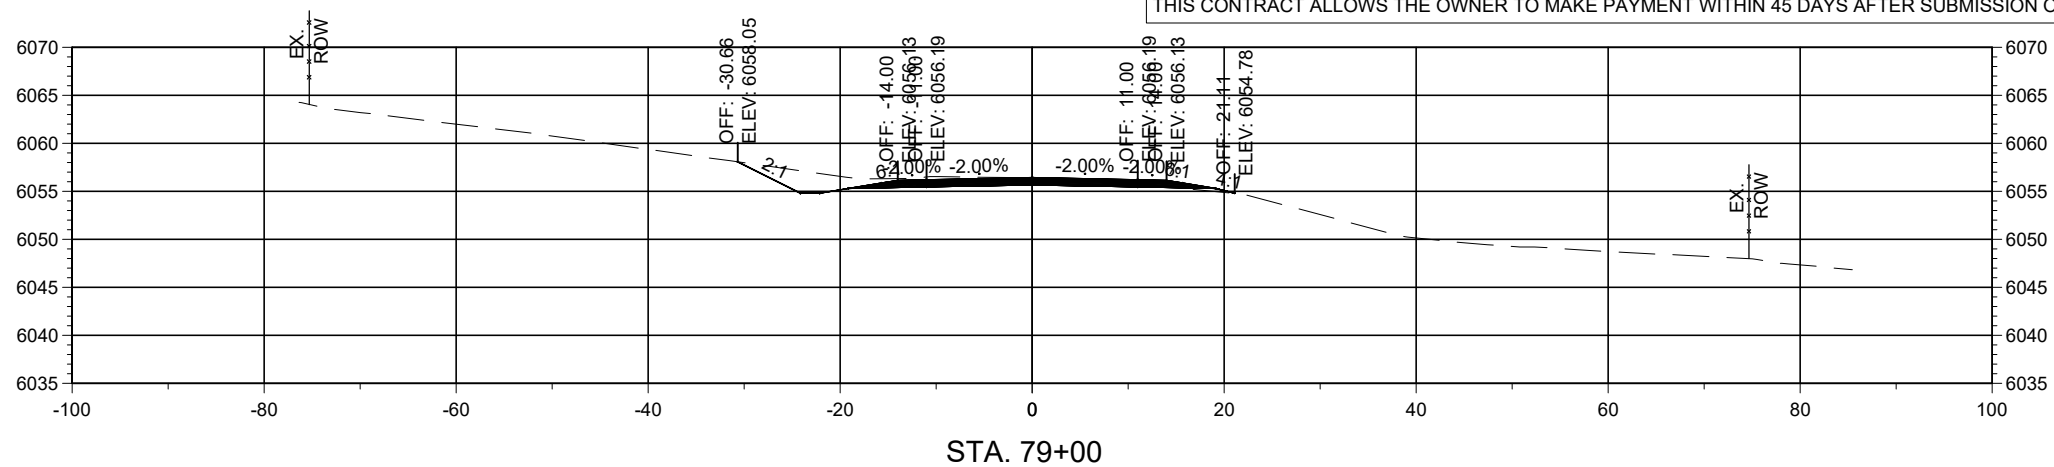

Horizontal Scale: 1"=20'

Vertical Scale: 1"=5'



PCN: B-22-06

TRUCK BYPASS - XSEC



Alignment: 7328699_TRUCKBYPASS

NOTICE OF EXTENDED PAYMENT PROVISION
THIS CONTRACT ALLOWS THE OWNER TO MAKE PAYMENT WITHIN 45 DAYS AFTER SUBMISSION OF AN UNDISPUTED REQUEST FOR PAYMENT.

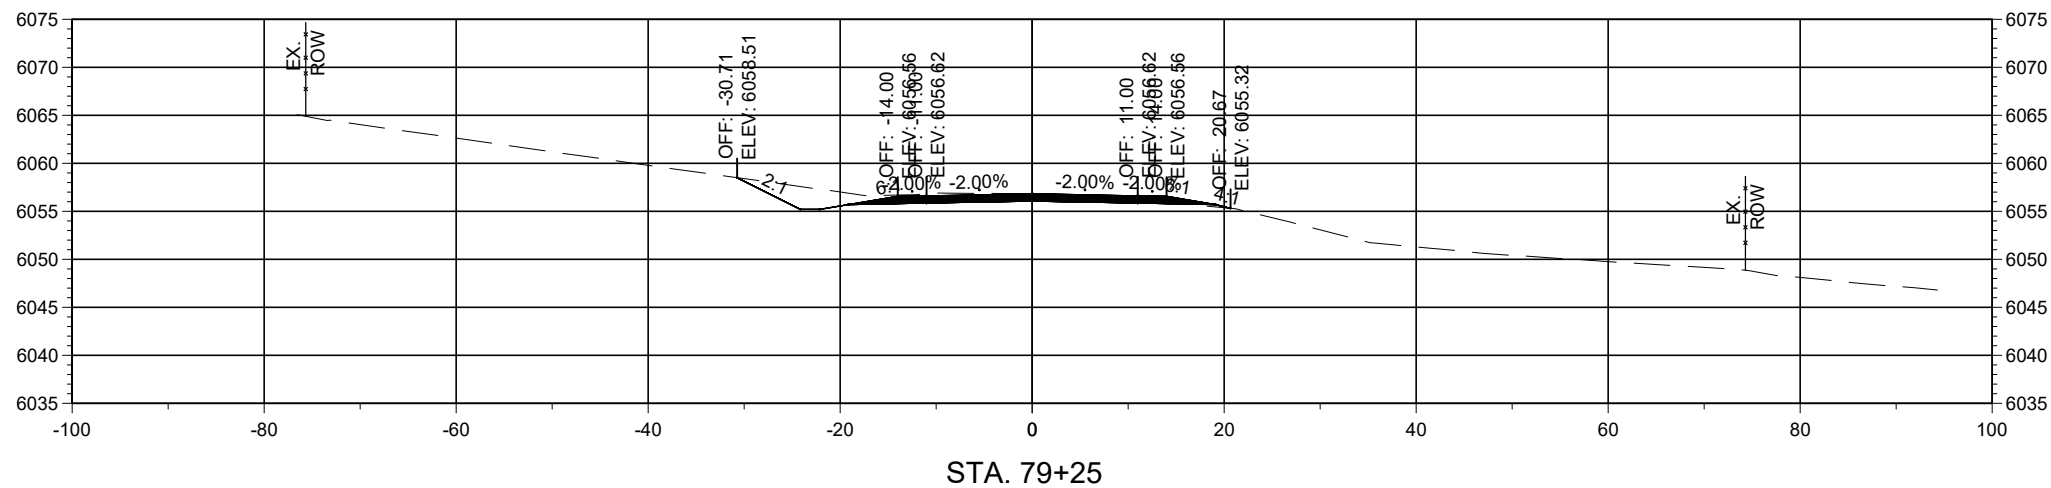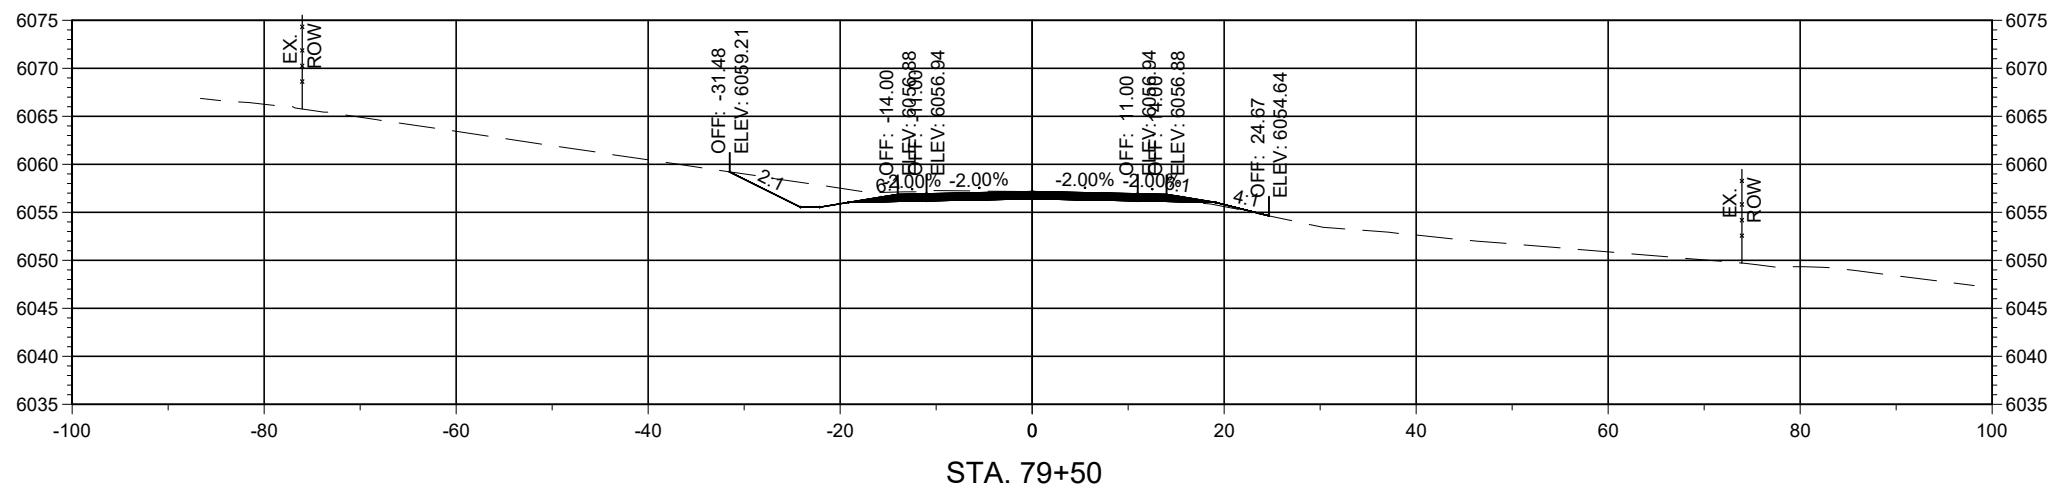

Horizontal Scale: 1"=20'

Vertical Scale: 1"=5'




PCN: B-22-06

TRUCK BYPASS - XSEC



Alignment: 7328699_TRUCKBYPASS

NOTICE OF EXTENDED PAYMENT PROVISION
THIS CONTRACT ALLOWS THE OWNER TO MAKE PAYMENT WITHIN 45 DAYS AFTER SUBMISSION OF AN UNDISPUTED REQUEST FOR PAYMENT.

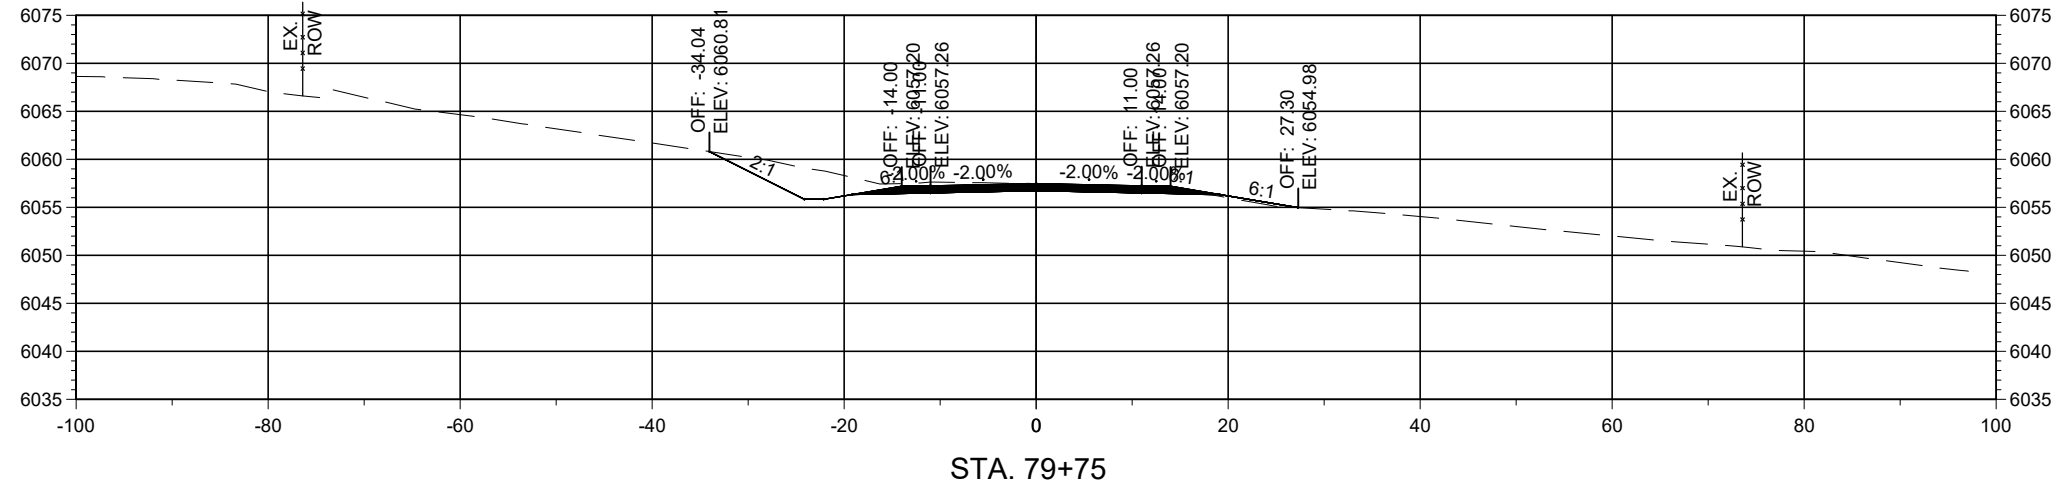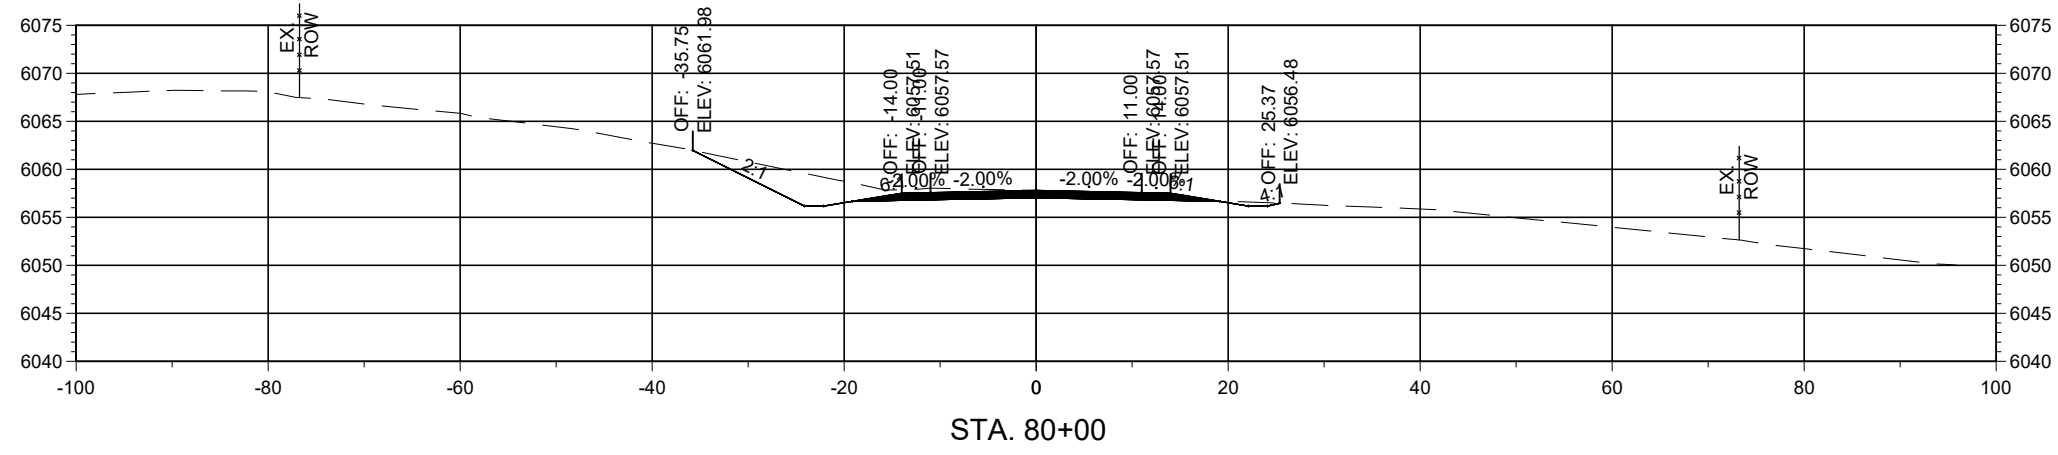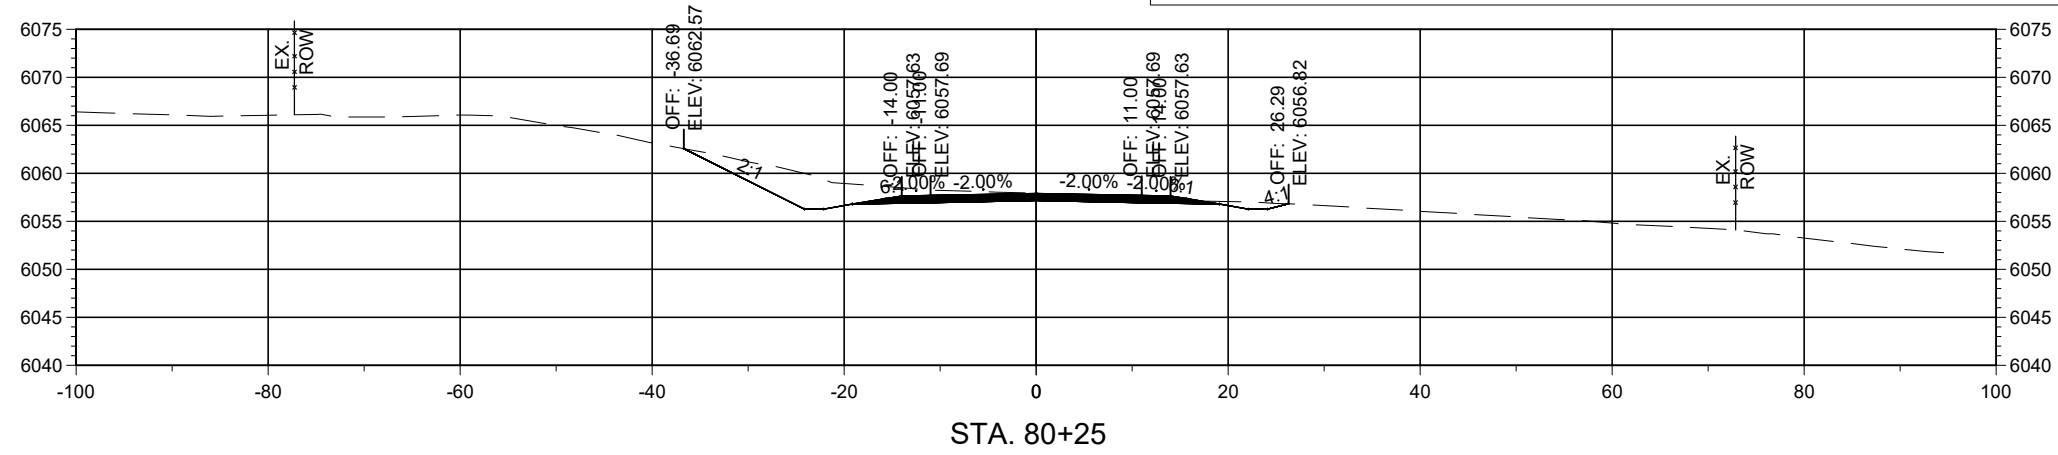

Horizontal Scale: 1"=20'

Vertical Scale: 1"=5'




PCN: B-22-06

TRUCK BYPASS - XSEC



Alignment: 7328699_TRUCKBYPASS

NOTICE OF EXTENDED PAYMENT PROVISION
THIS CONTRACT ALLOWS THE OWNER TO MAKE PAYMENT WITHIN 45 DAYS AFTER SUBMISSION OF AN UNDISPUTED REQUEST FOR PAYMENT.

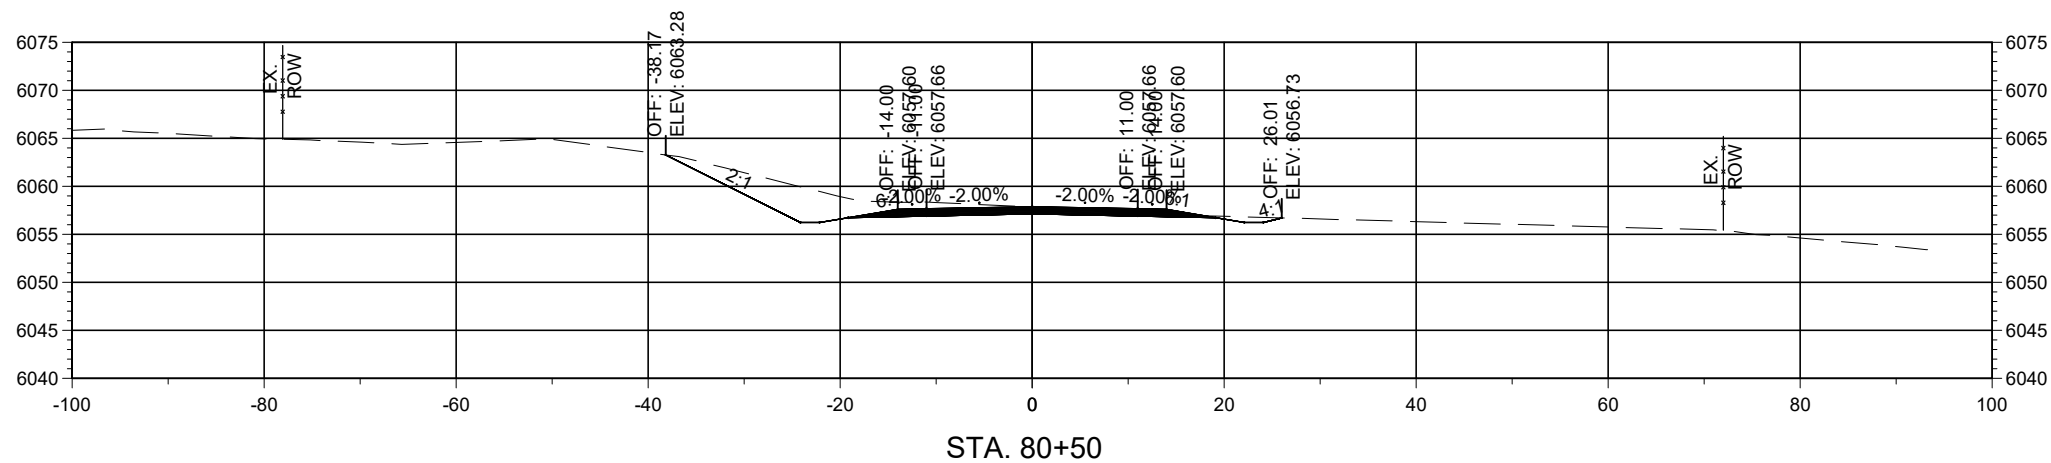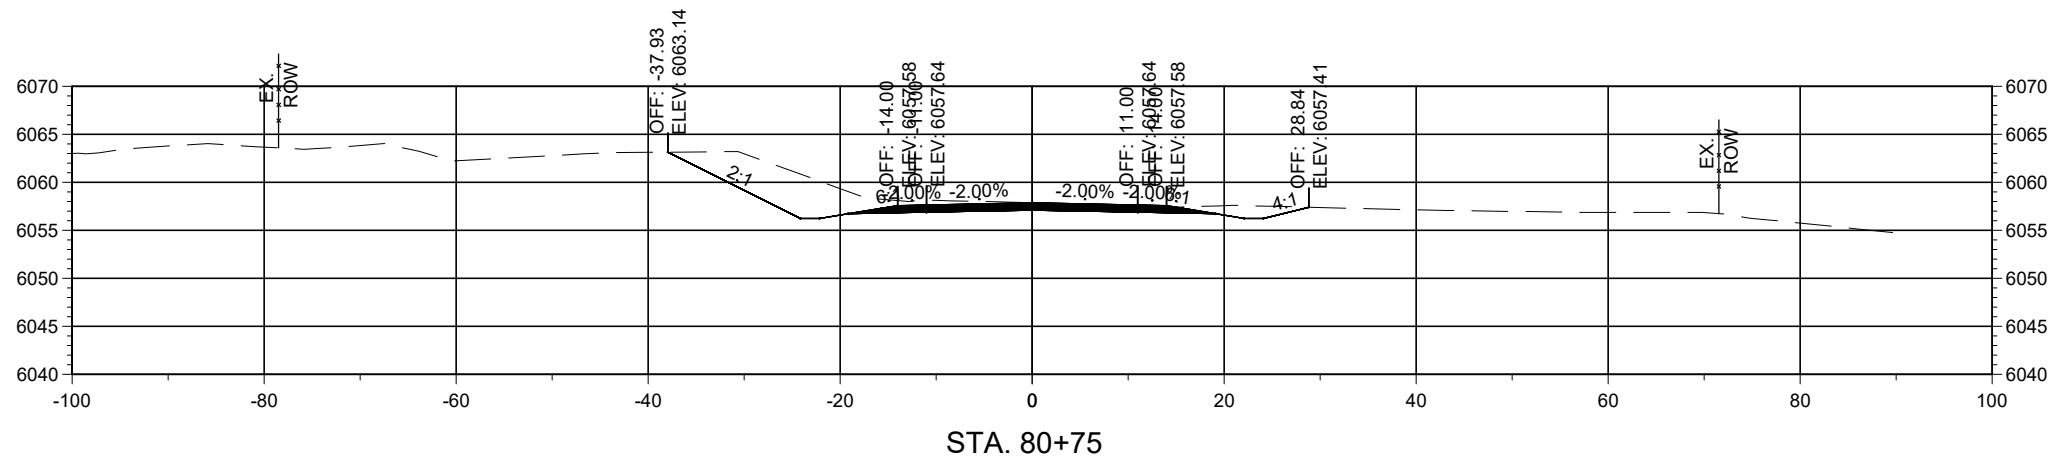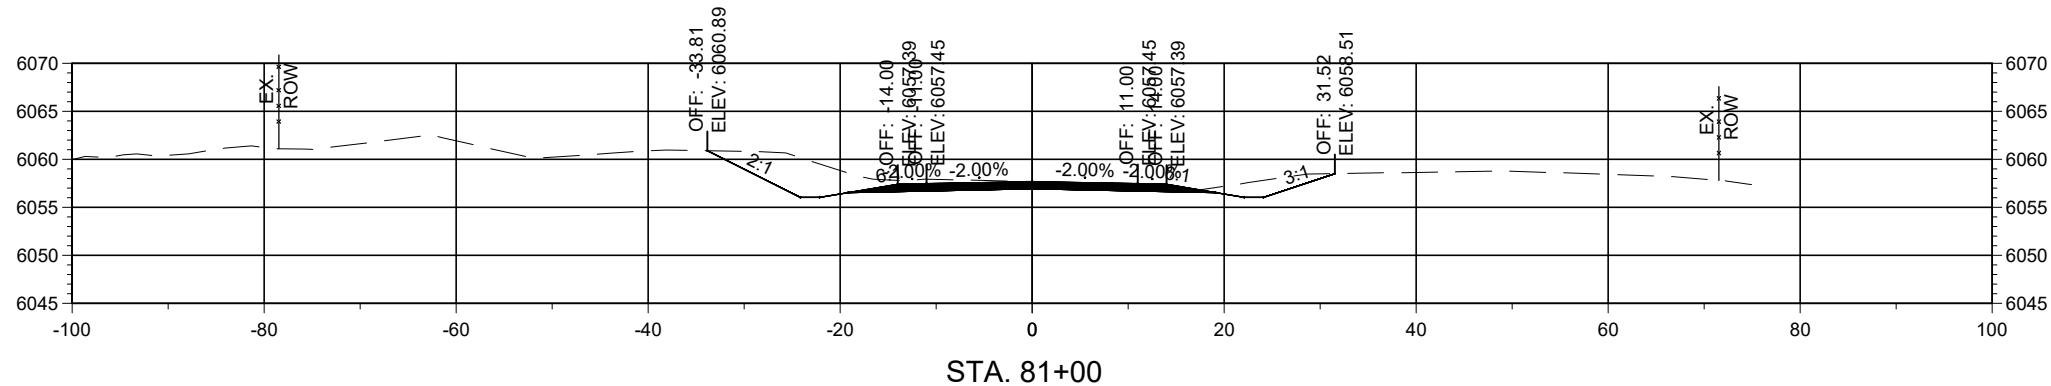

Horizontal Scale: 1"=20'

Vertical Scale: 1"=5'




PCN: B-22-06

TRUCK BYPASS - XSEC



Alignment: 7328699_TRUCKBYPASS

NOTICE OF EXTENDED PAYMENT PROVISION
THIS CONTRACT ALLOWS THE OWNER TO MAKE PAYMENT WITHIN 45 DAYS AFTER SUBMISSION OF AN UNDISPUTED REQUEST FOR PAYMENT.

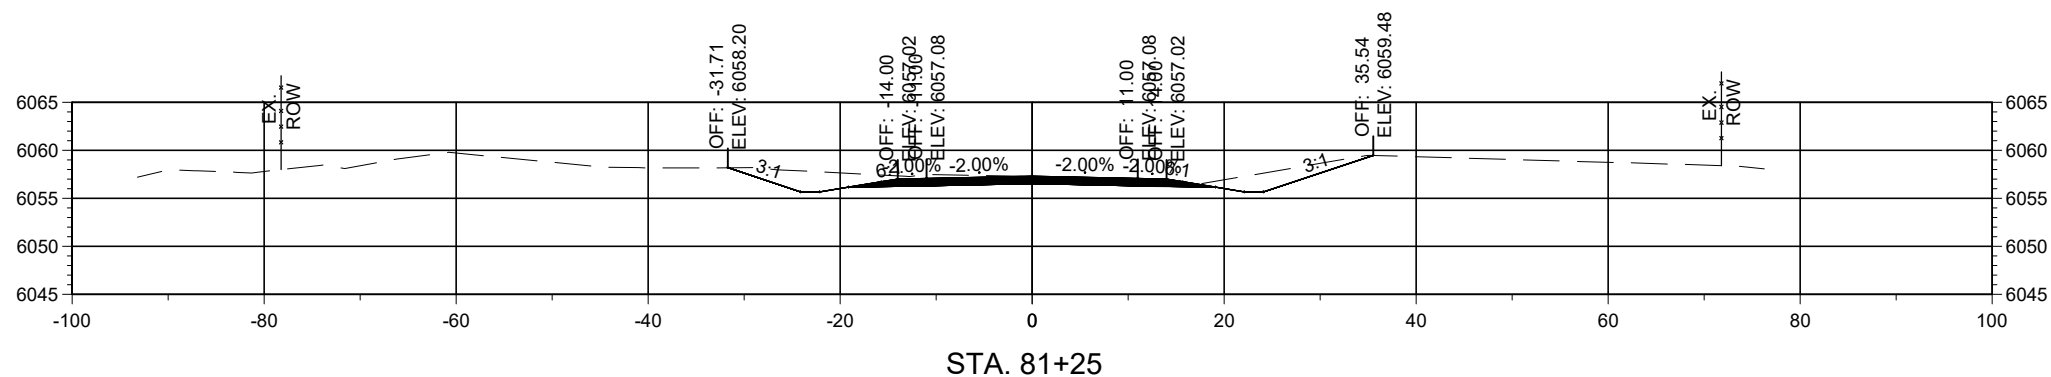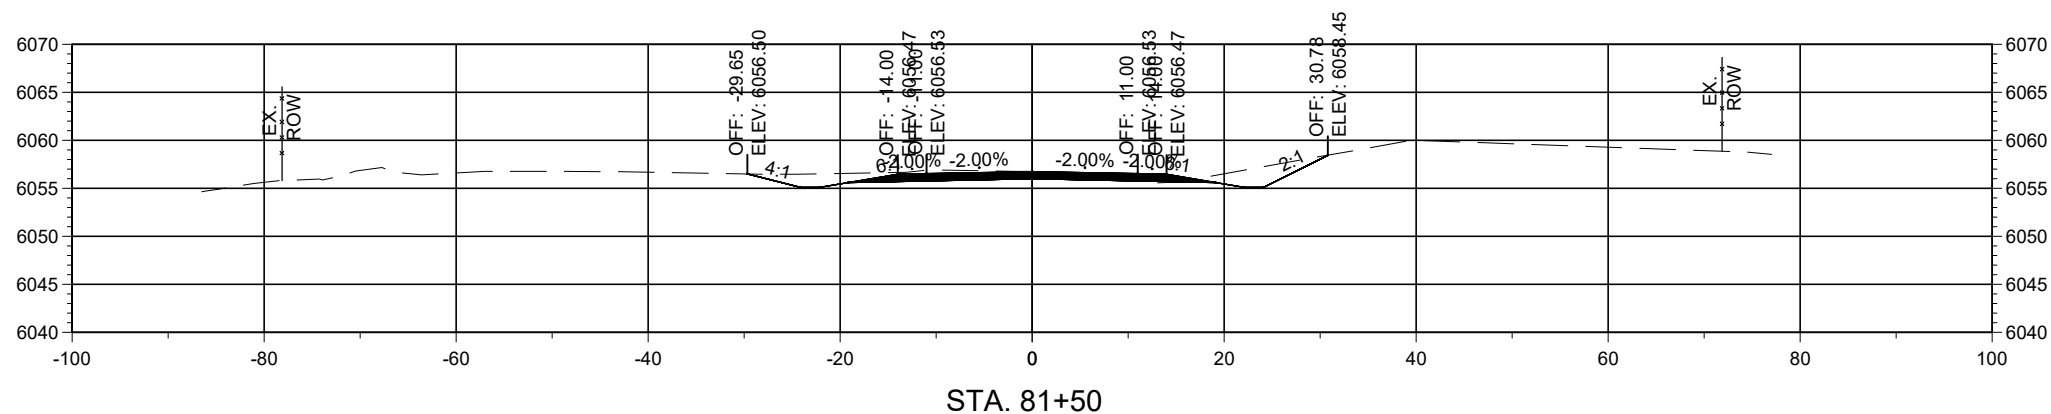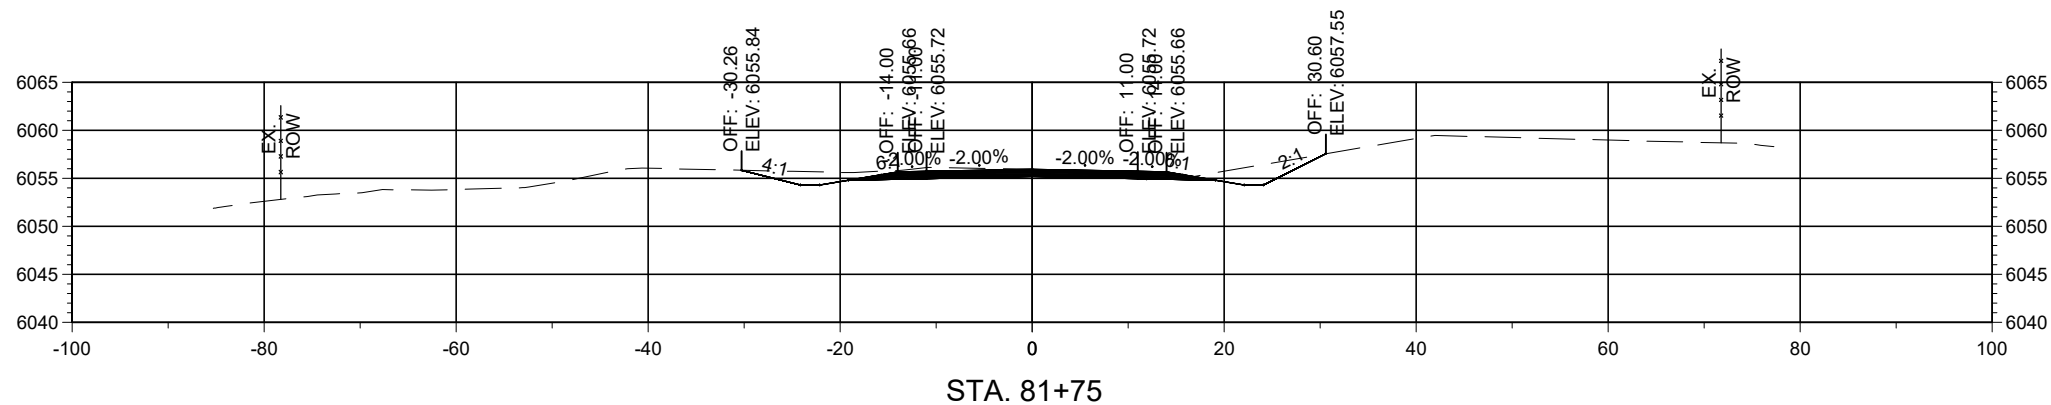

Horizontal Scale: 1"=20'

Vertical Scale: 1"=5'




PCN: B-22-06

TRUCK BYPASS - XSEC



Alignment: 7328699_TRUCKBYPASS

NOTICE OF EXTENDED PAYMENT PROVISION
THIS CONTRACT ALLOWS THE OWNER TO MAKE PAYMENT WITHIN 45 DAYS AFTER SUBMISSION OF AN UNDISPUTED REQUEST FOR PAYMENT.

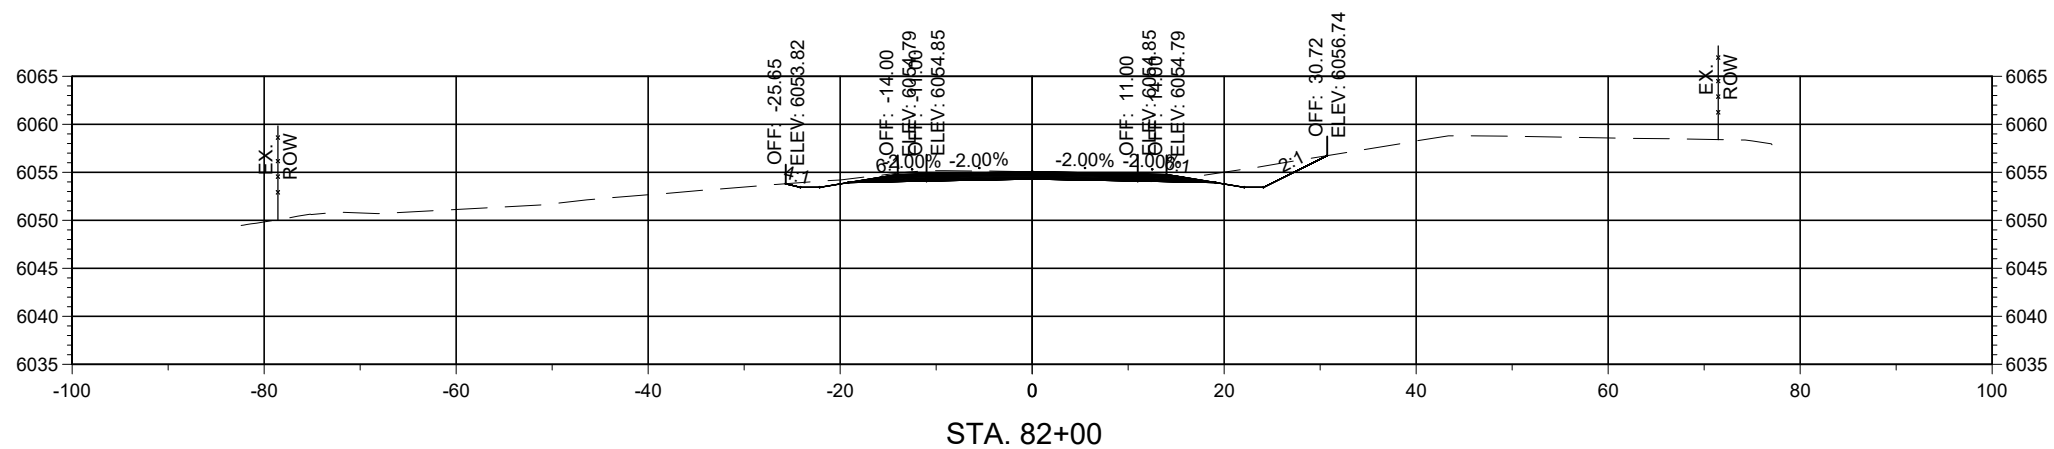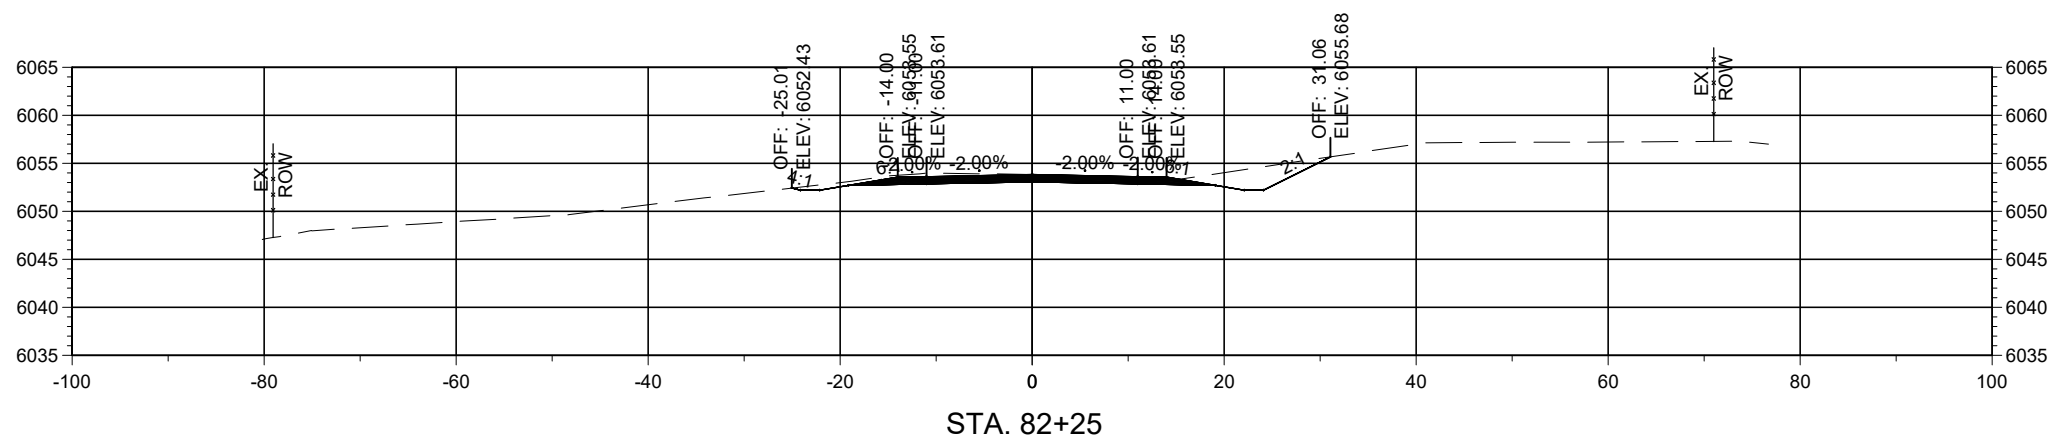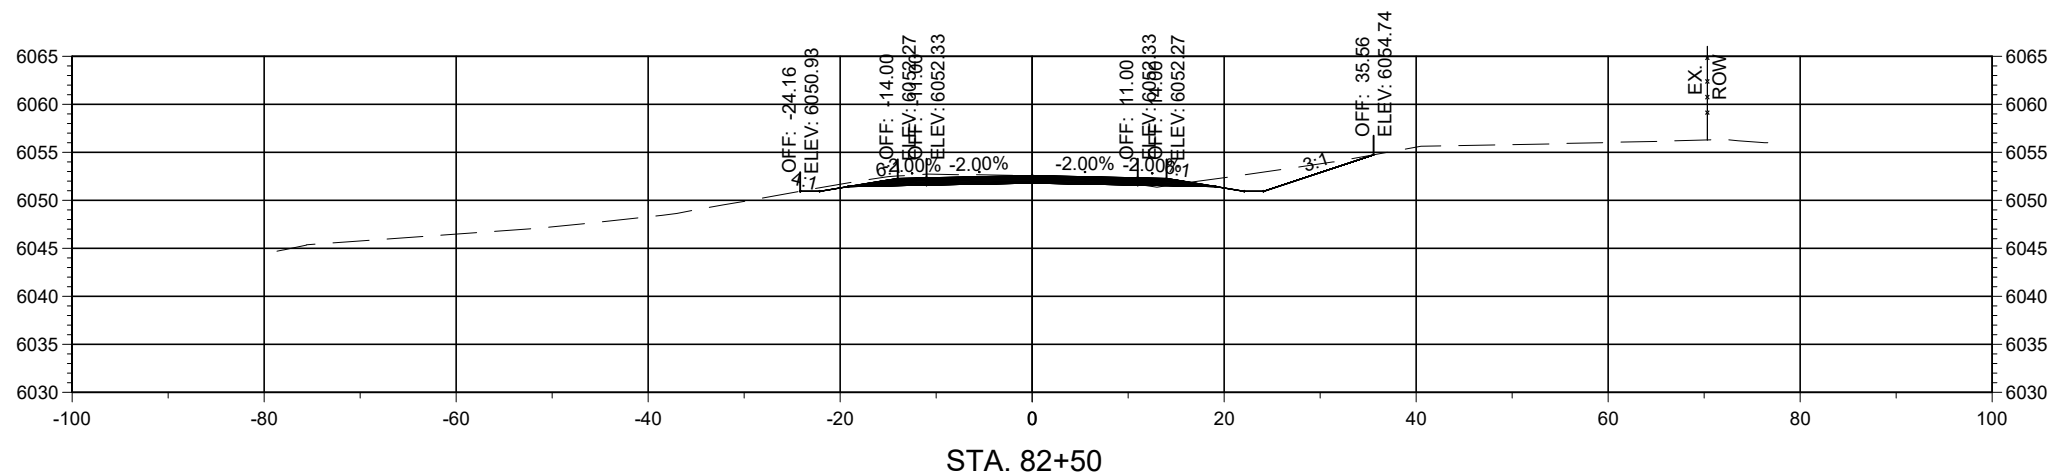

Horizontal Scale: 1"=20'

Vertical Scale: 1"=5'




PCN: B-22-06

TRUCK BYPASS - XSEC



Alignment: 7328699_TRUCKBYPASS

NOTICE OF EXTENDED PAYMENT PROVISION
THIS CONTRACT ALLOWS THE OWNER TO MAKE PAYMENT WITHIN 45 DAYS AFTER SUBMISSION OF AN UNDISPUTED REQUEST FOR PAYMENT.

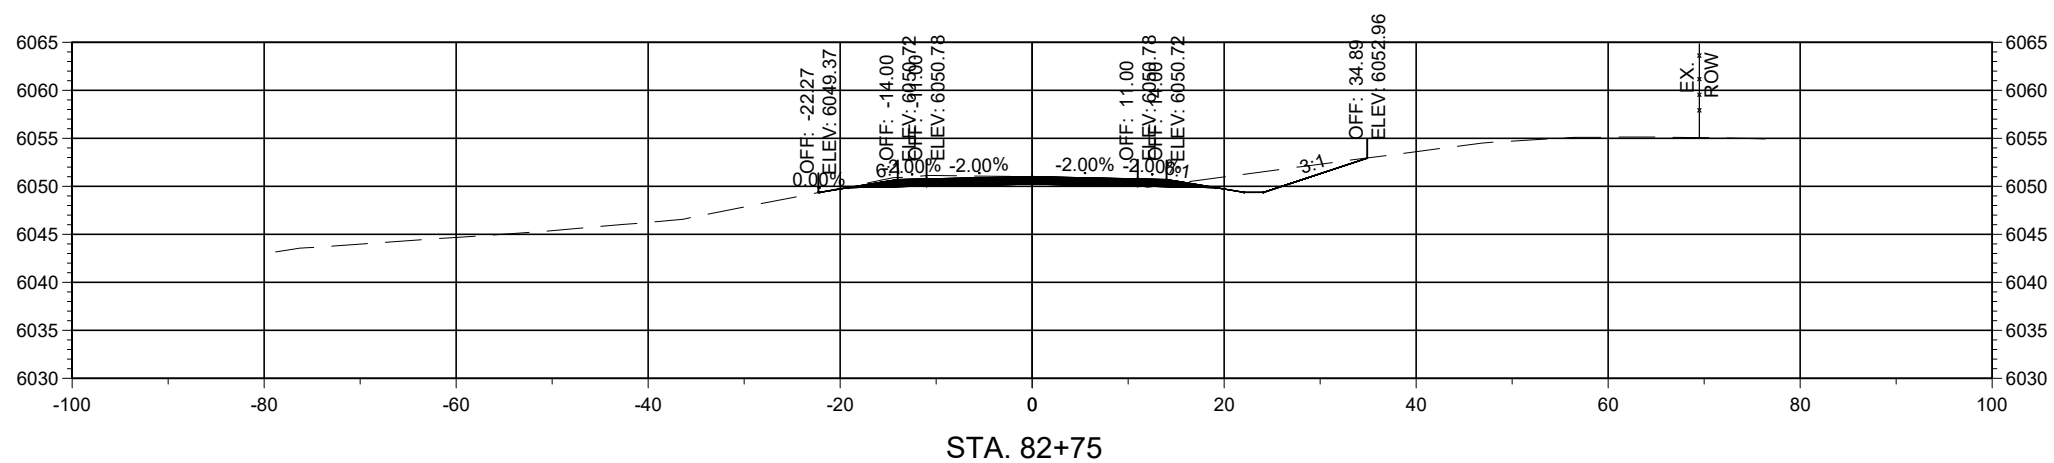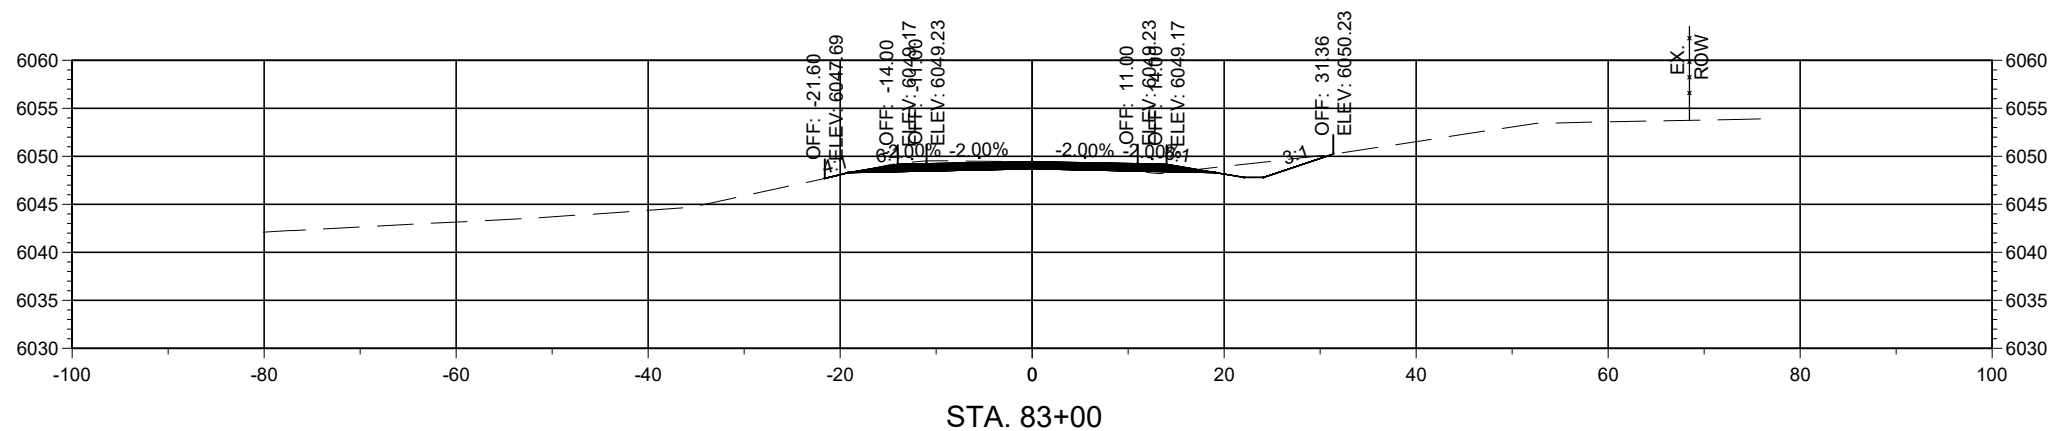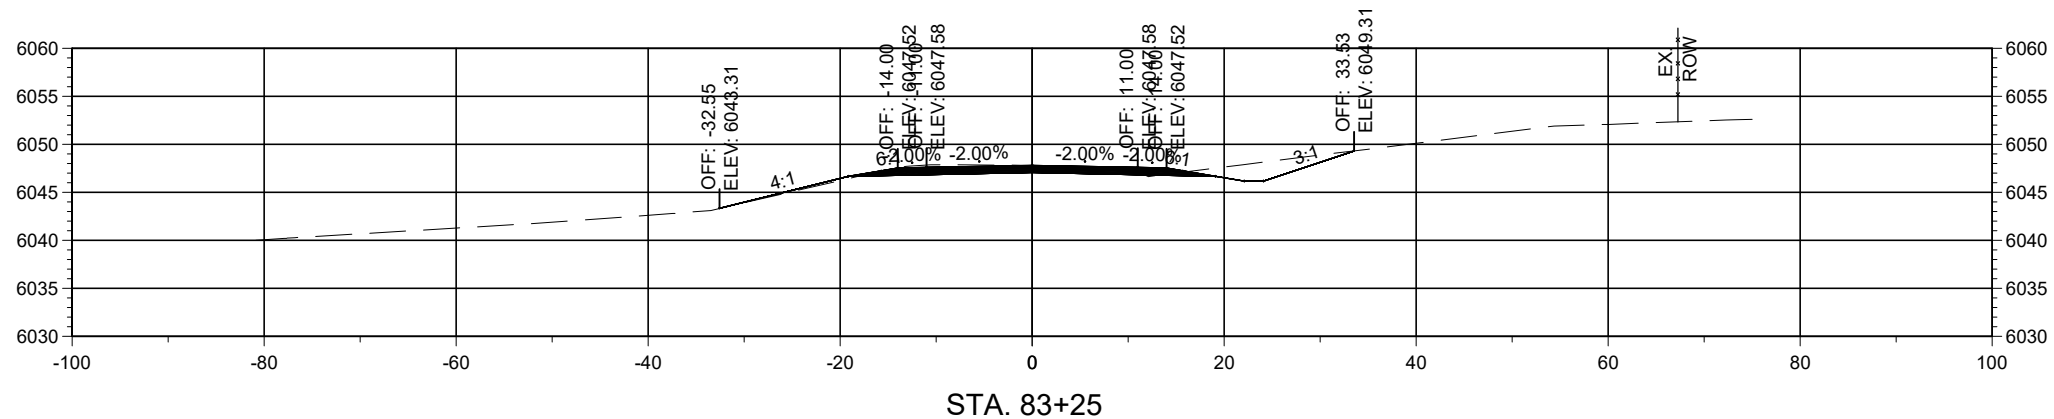

Horizontal Scale: 1"=20'

Vertical Scale: 1"=5'




PCN: B-22-06

TRUCK BYPASS - XSEC



Alignment: 7328699_TRUCKBYPASS

NOTICE OF EXTENDED PAYMENT PROVISION
THIS CONTRACT ALLOWS THE OWNER TO MAKE PAYMENT WITHIN 45 DAYS AFTER SUBMISSION OF AN UNDISPUTED REQUEST FOR PAYMENT.

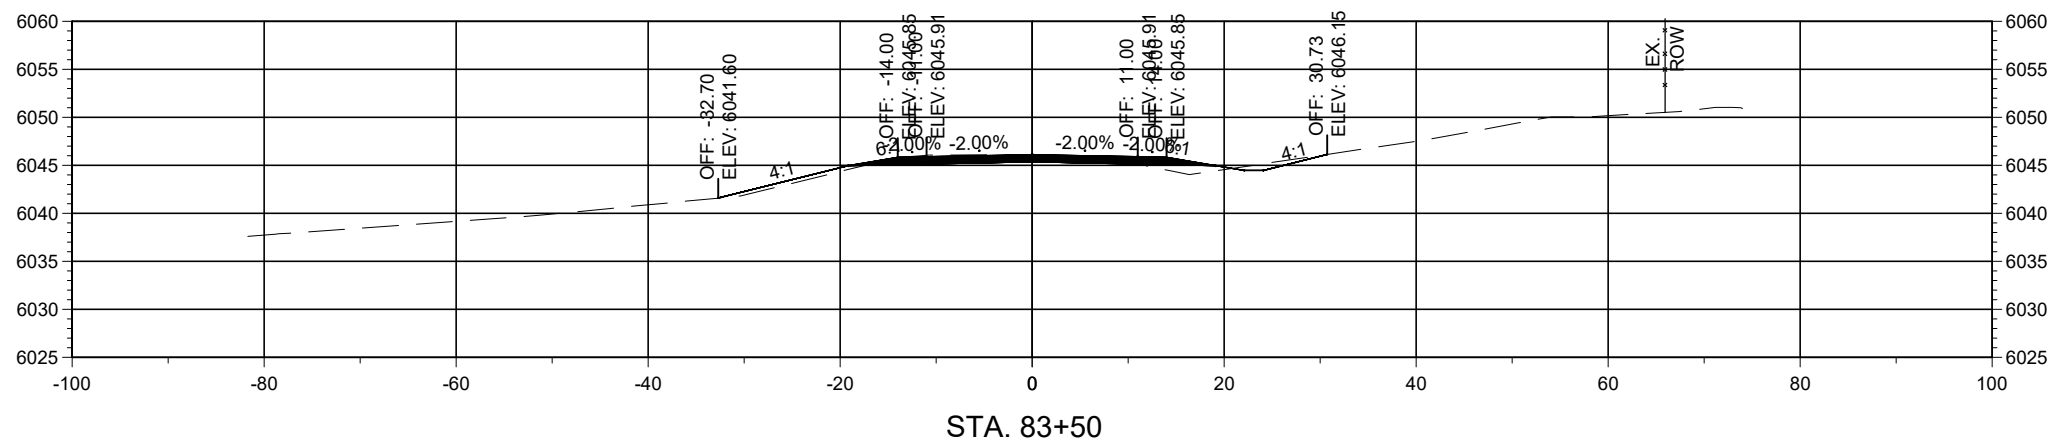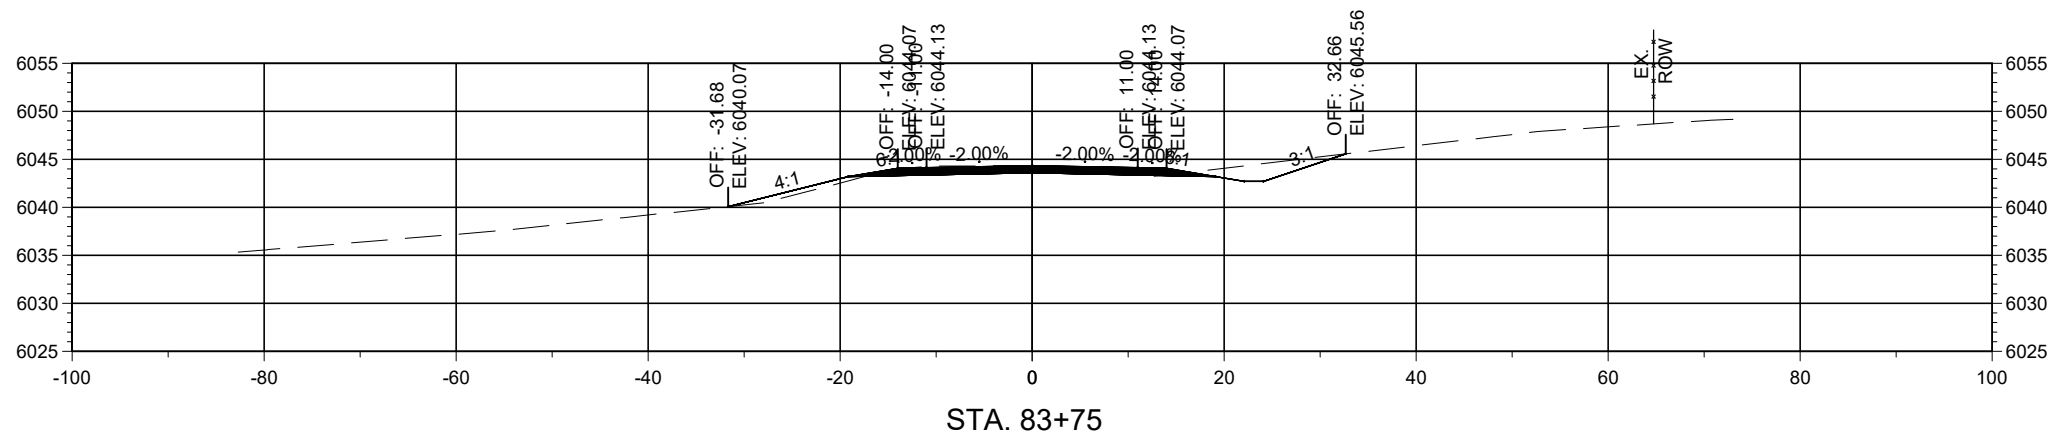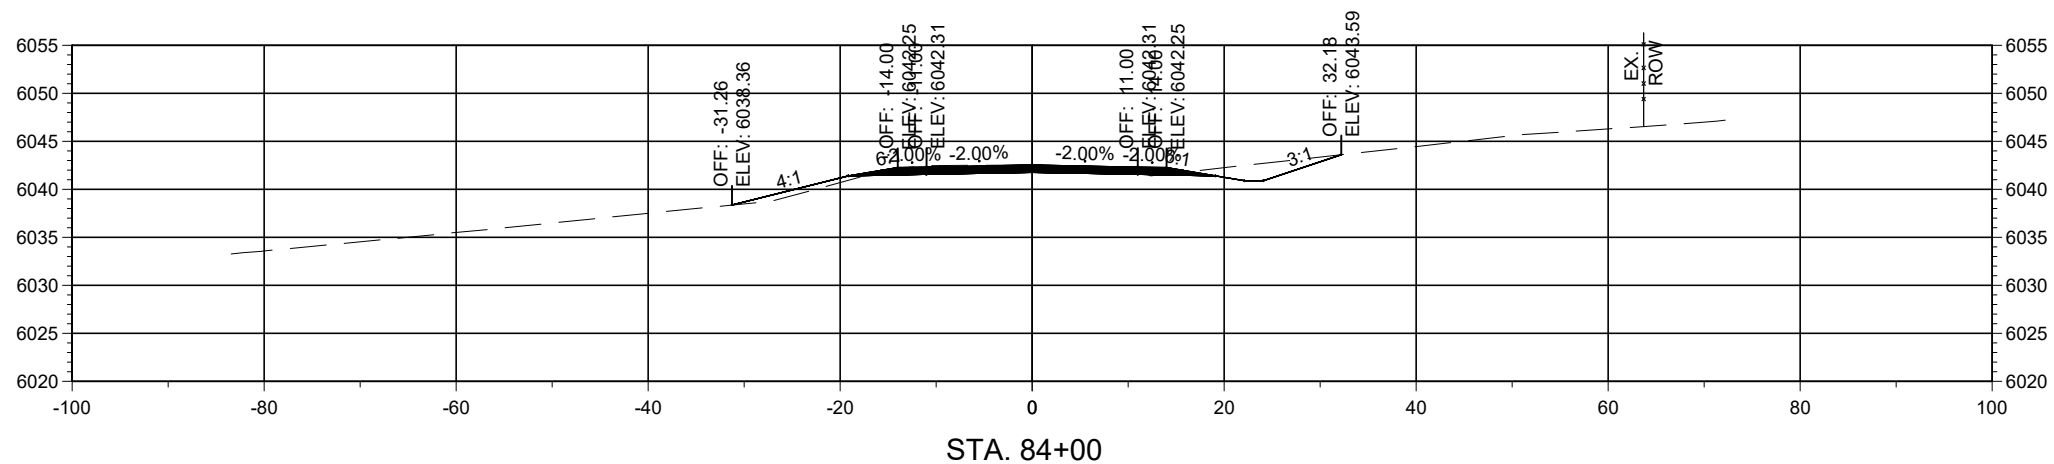

Horizontal Scale: 1"=20'

Vertical Scale: 1"=5'




PCN: B-22-06

TRUCK BYPASS - XSEC



Alignment: 7328699_TRUCKBYPASS

NOTICE OF EXTENDED PAYMENT PROVISION
THIS CONTRACT ALLOWS THE OWNER TO MAKE PAYMENT WITHIN 45 DAYS AFTER SUBMISSION OF AN UNDISPUTED REQUEST FOR PAYMENT.

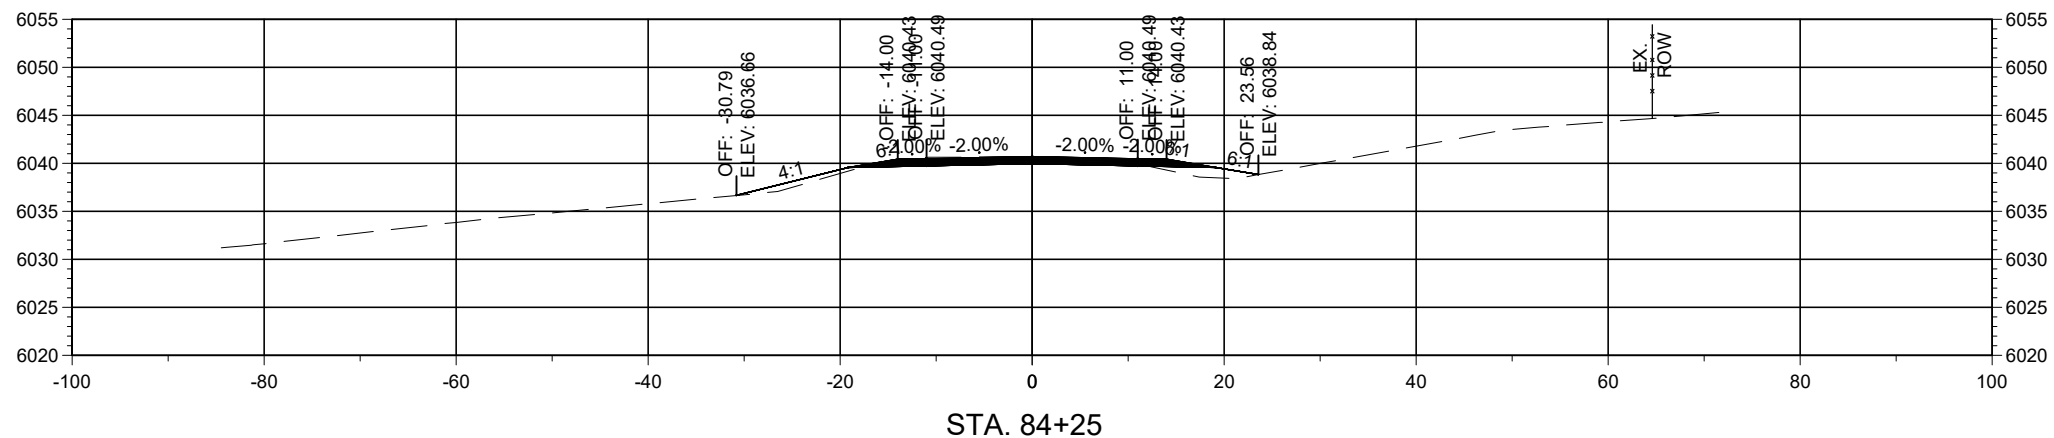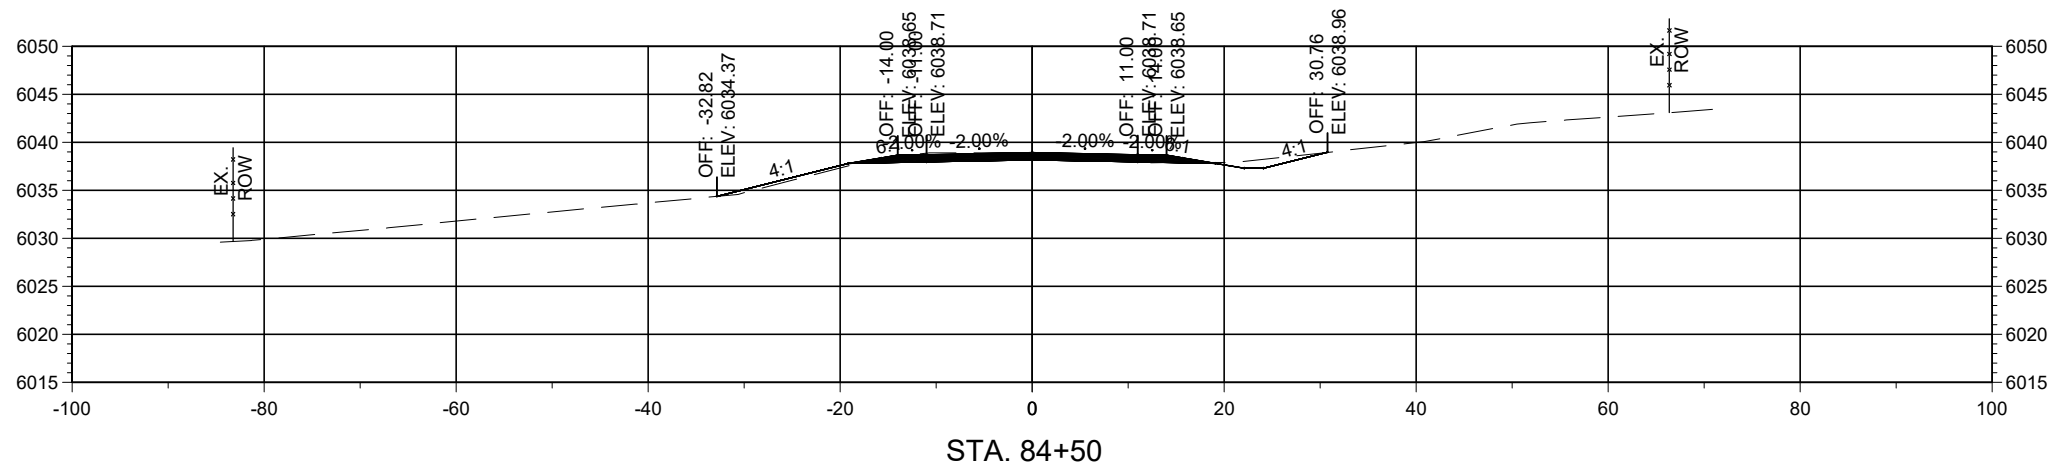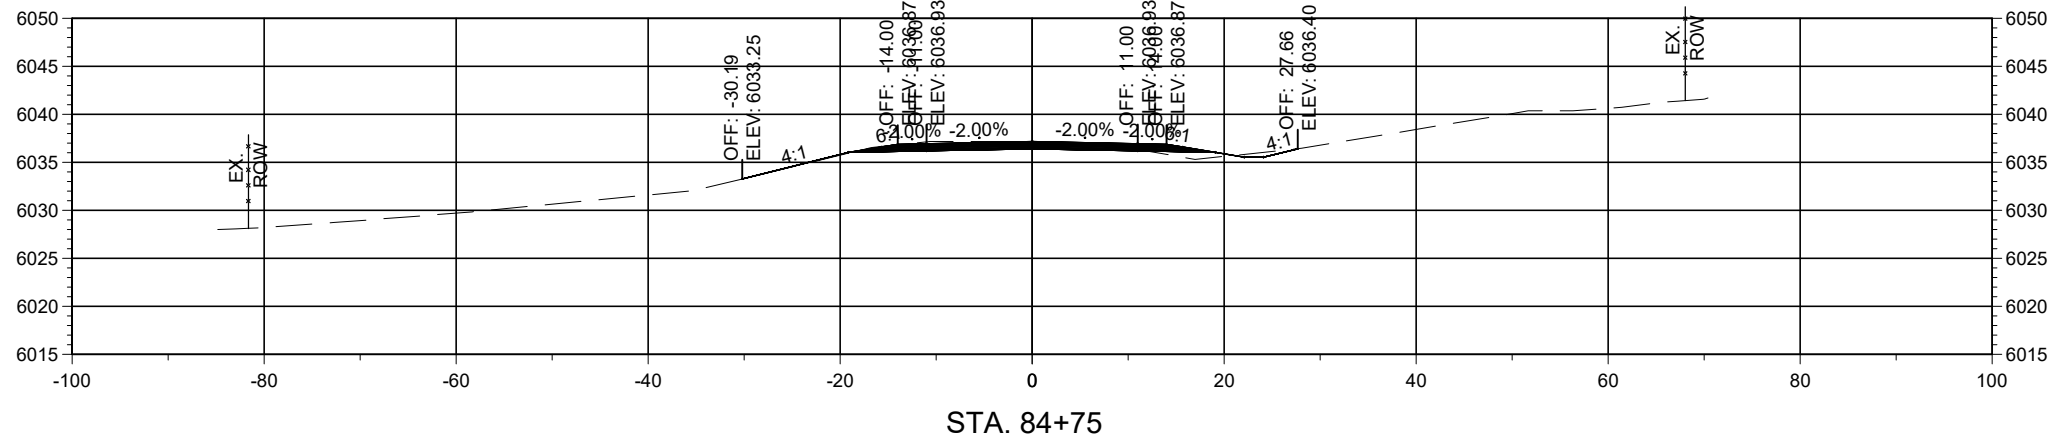

Horizontal Scale: 1"=20'

Vertical Scale: 1"=5'




PCN: B-22-06

TRUCK BYPASS - XSEC



Alignment: 7328699_TRUCKBYPASS

NOTICE OF EXTENDED PAYMENT PROVISION
THIS CONTRACT ALLOWS THE OWNER TO MAKE PAYMENT WITHIN 45 DAYS AFTER SUBMISSION OF AN UNDISPUTED REQUEST FOR PAYMENT.

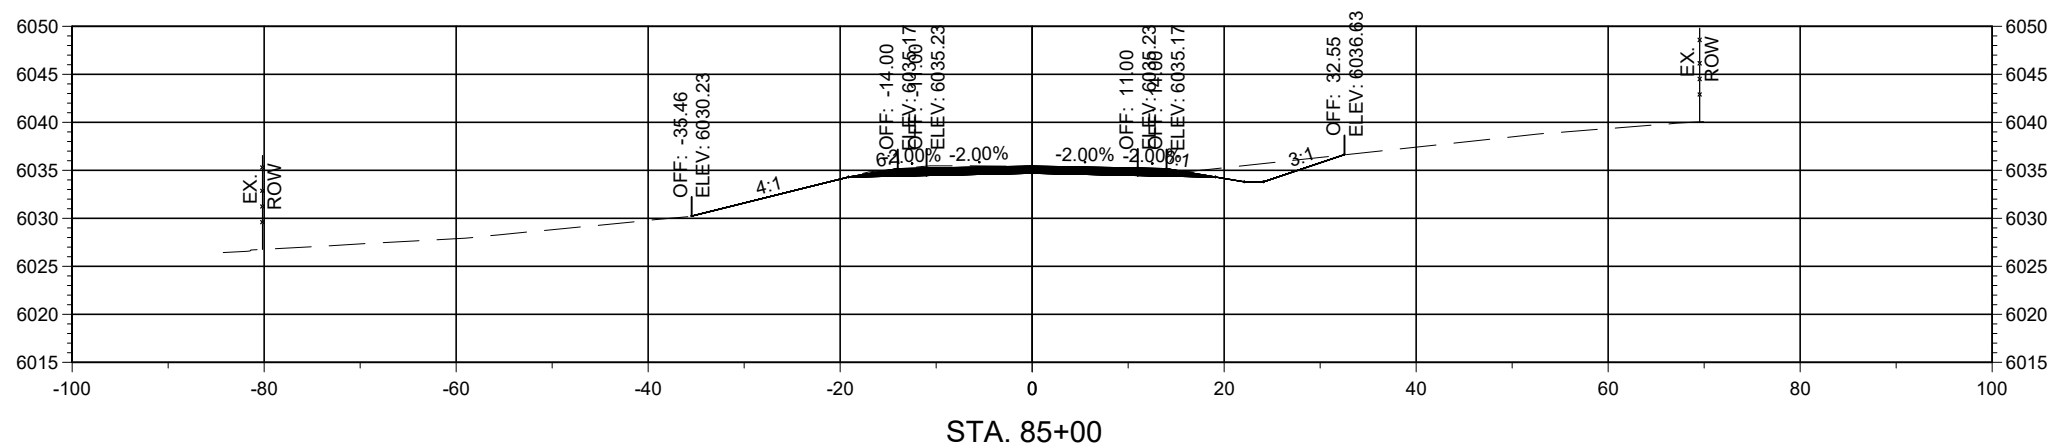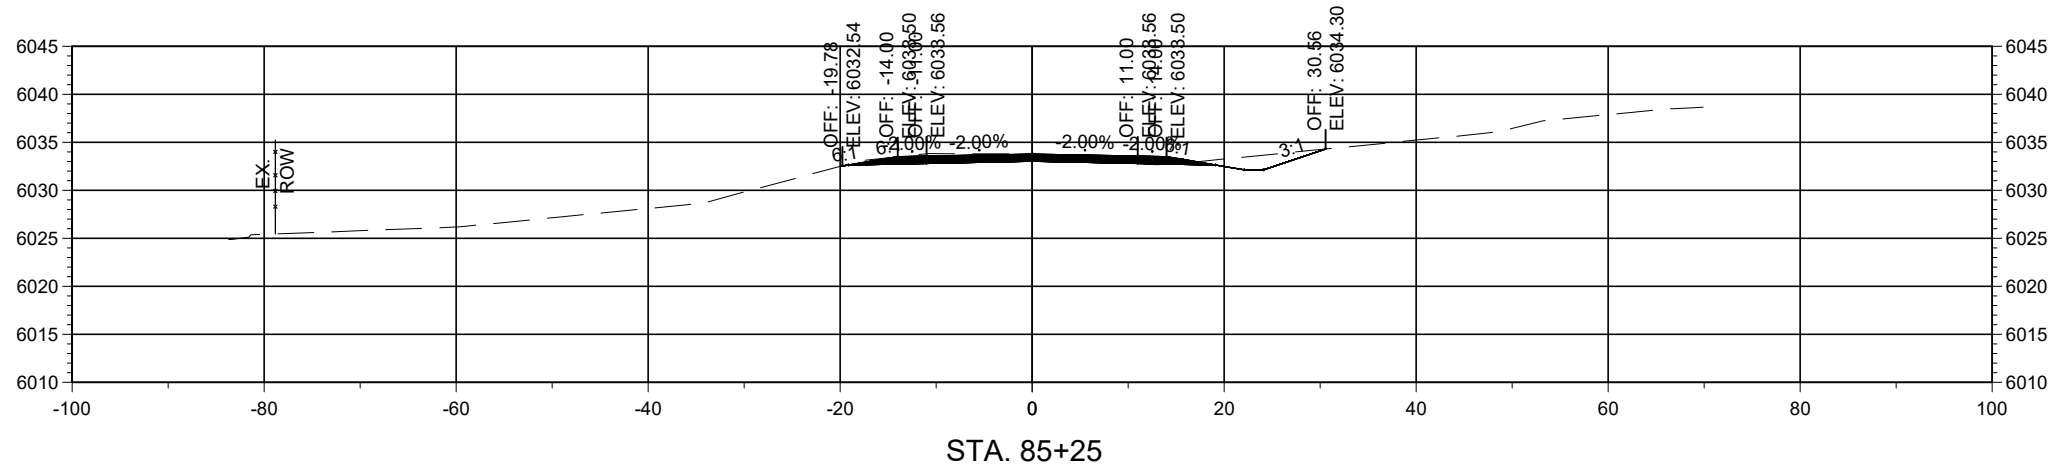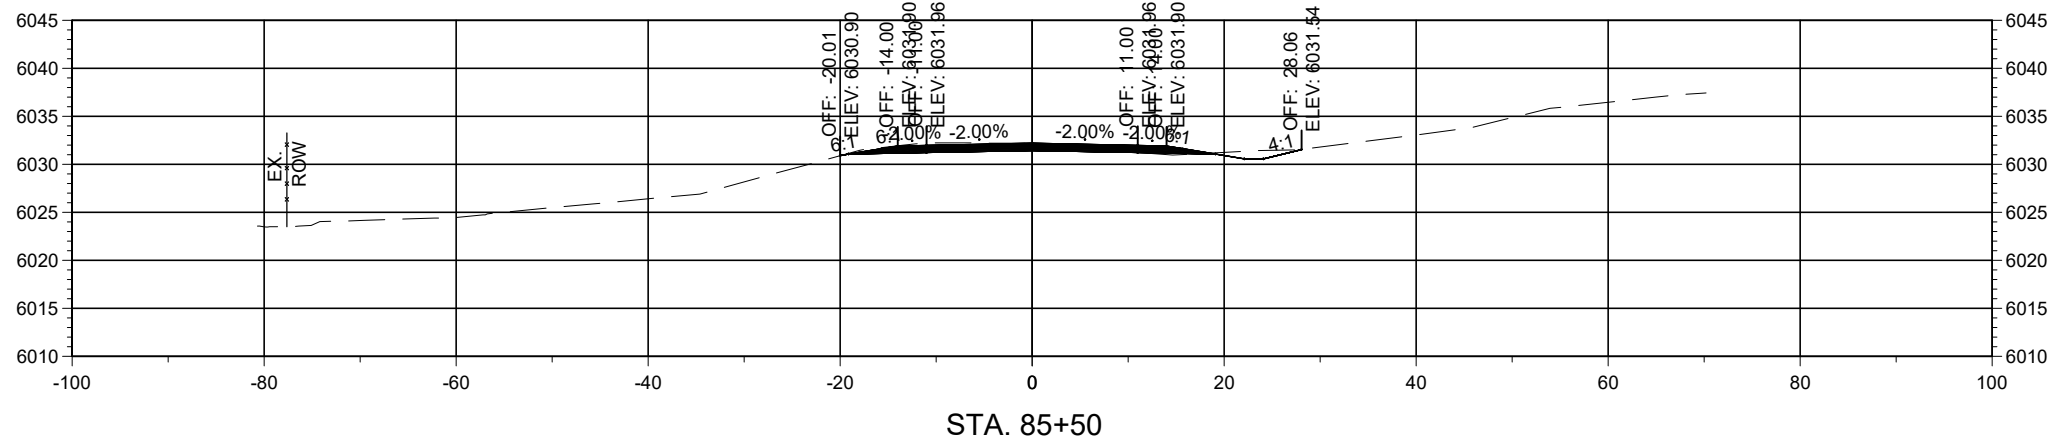

Horizontal Scale: 1"=20'

Vertical Scale: 1"=5'




PCN: B-22-06

TRUCK BYPASS - XSEC



Alignment: 7328699_TRUCKBYPASS

NOTICE OF EXTENDED PAYMENT PROVISION
THIS CONTRACT ALLOWS THE OWNER TO MAKE PAYMENT WITHIN 45 DAYS AFTER SUBMISSION OF AN UNDISPUTED REQUEST FOR PAYMENT.

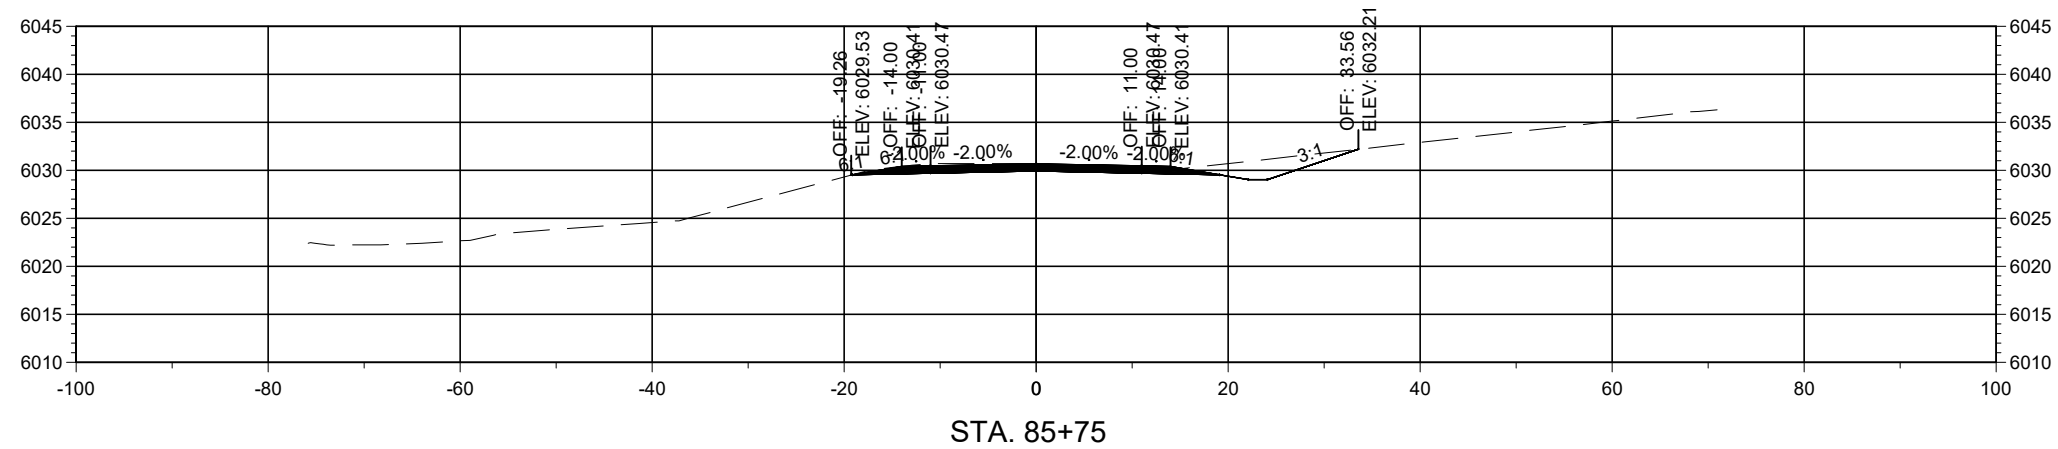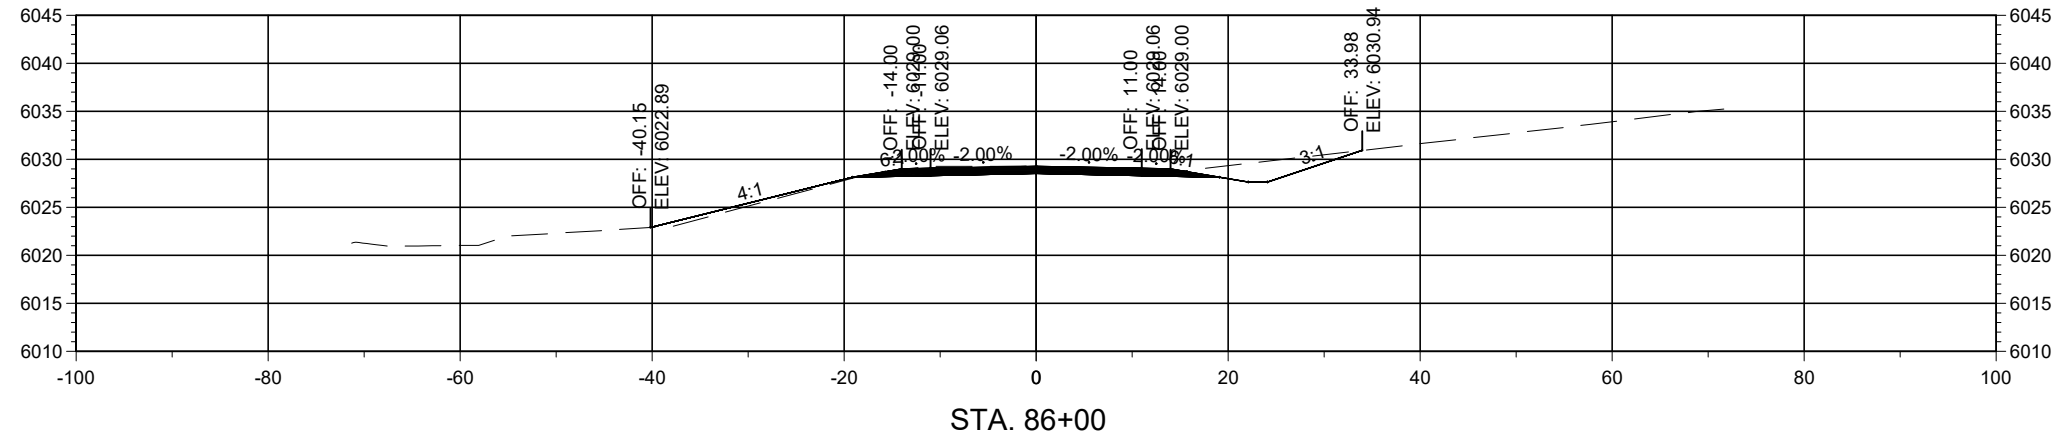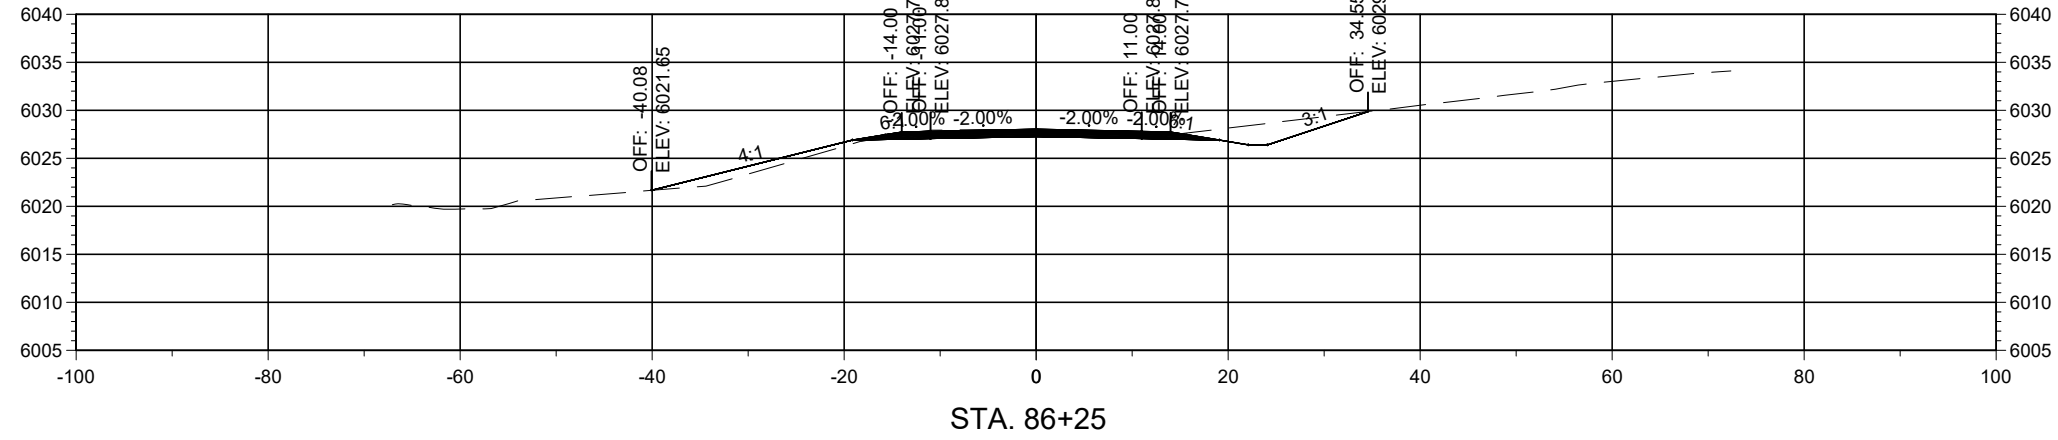

Horizontal Scale: 1"=20'

Vertical Scale: 1"=5'




PCN: B-22-06

TRUCK BYPASS - XSEC



Alignment: 7328699_TRUCKBYPASS

NOTICE OF EXTENDED PAYMENT PROVISION
THIS CONTRACT ALLOWS THE OWNER TO MAKE PAYMENT WITHIN 45 DAYS AFTER SUBMISSION OF AN UNDISPUTED REQUEST FOR PAYMENT.

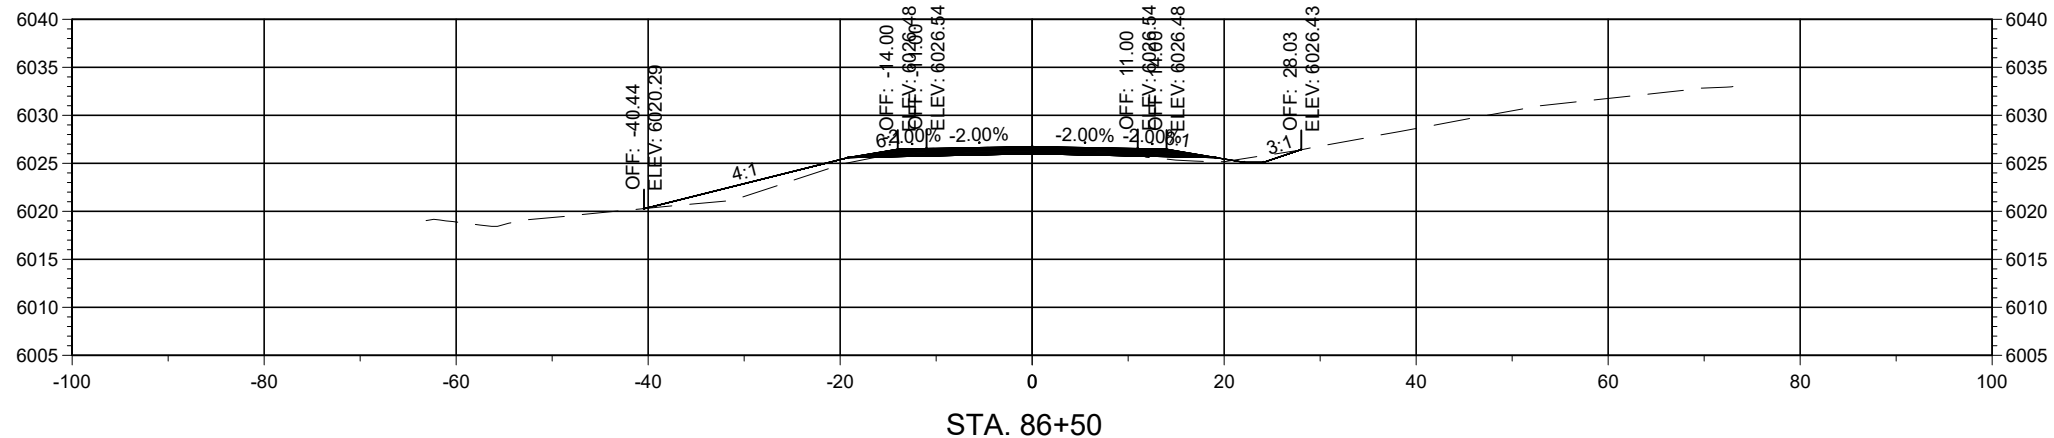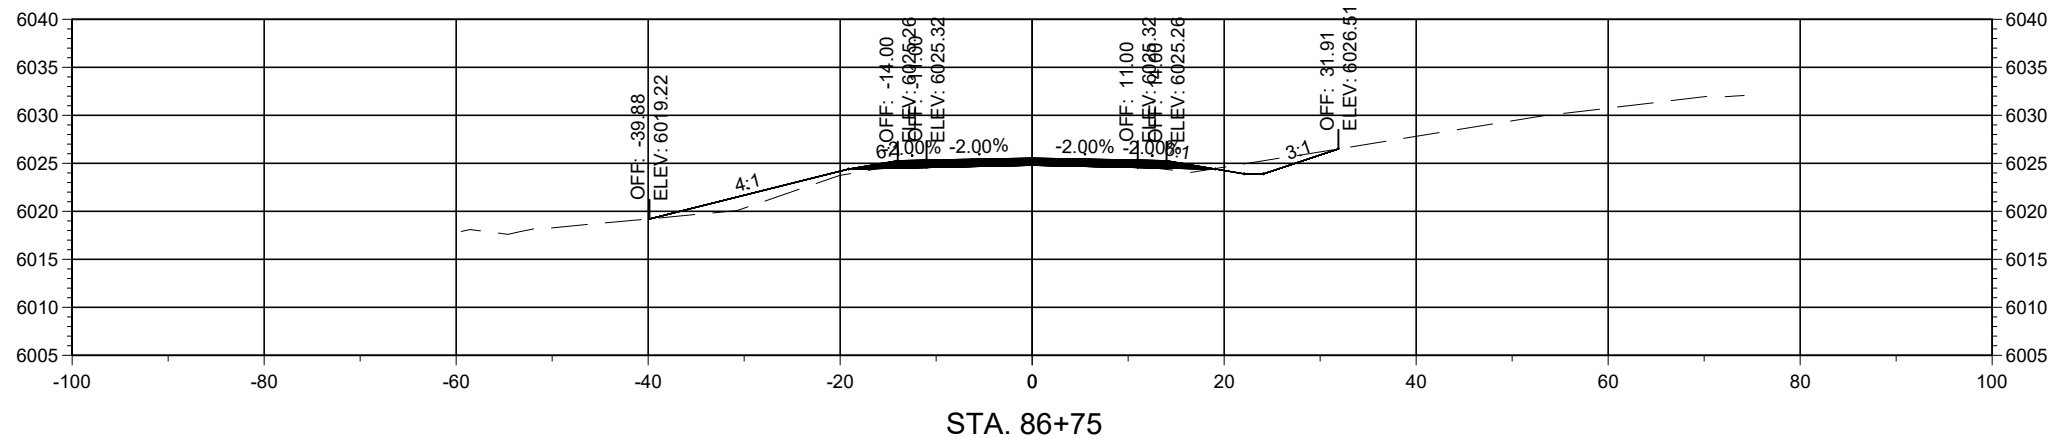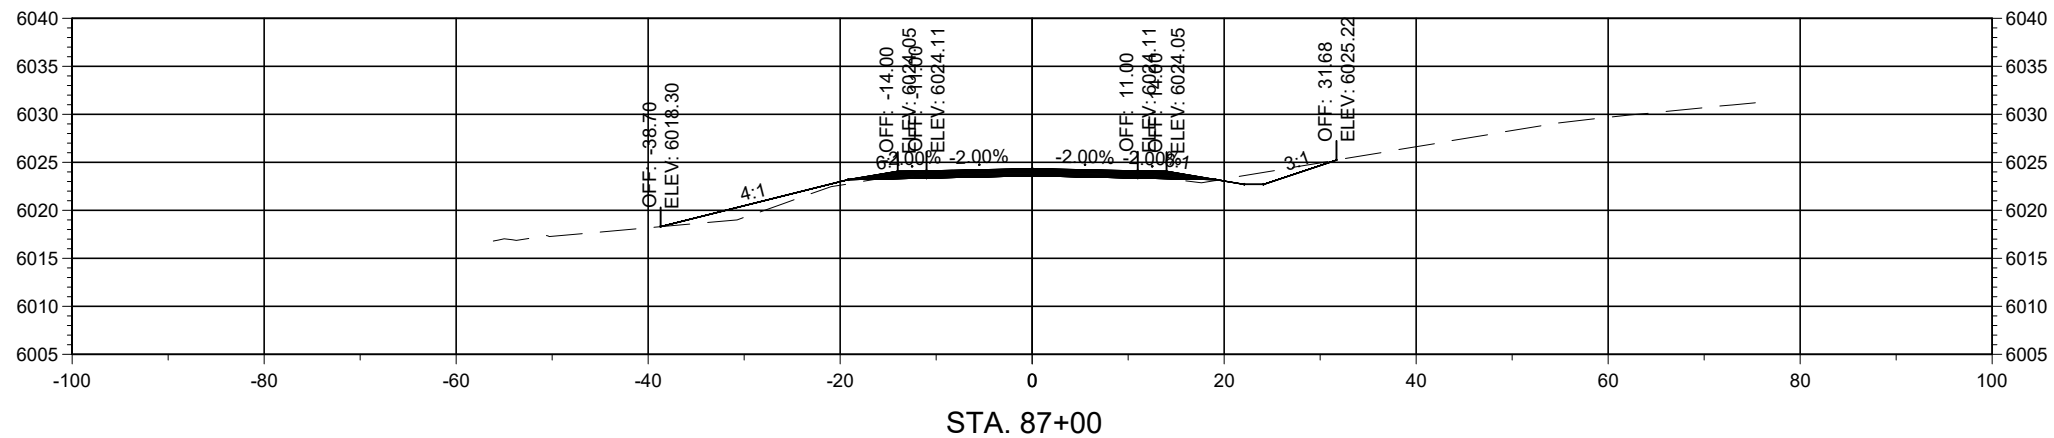

Horizontal Scale: 1"=20'

Vertical Scale: 1"=5'




PCN: B-22-06

TRUCK BYPASS - XSEC



Alignment: 7328699_TRUCKBYPASS

NOTICE OF EXTENDED PAYMENT PROVISION
THIS CONTRACT ALLOWS THE OWNER TO MAKE PAYMENT WITHIN 45 DAYS AFTER SUBMISSION OF AN UNDISPUTED REQUEST FOR PAYMENT.

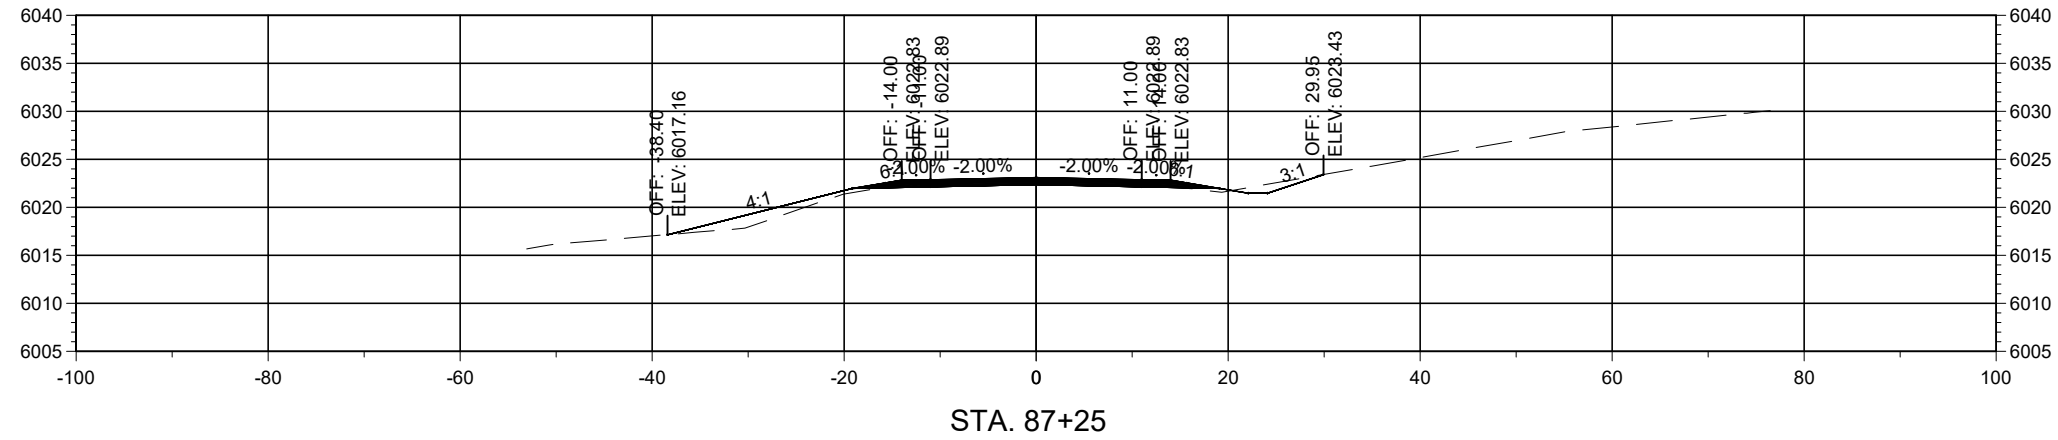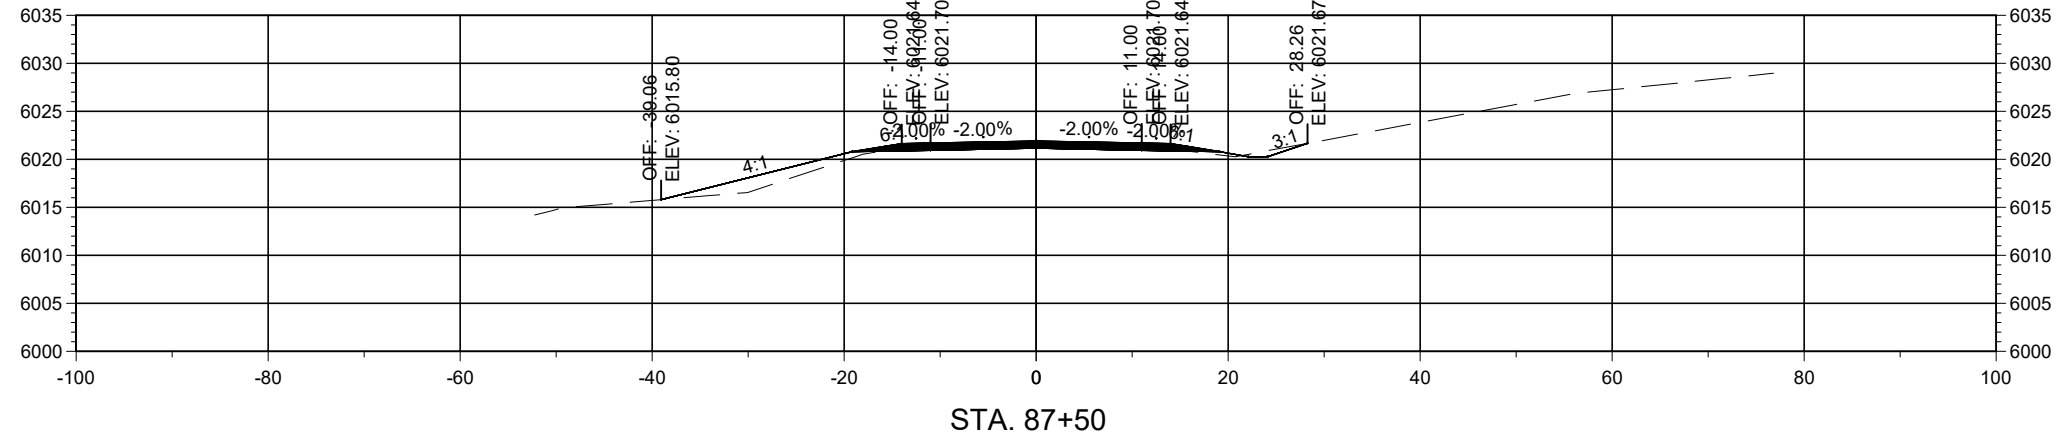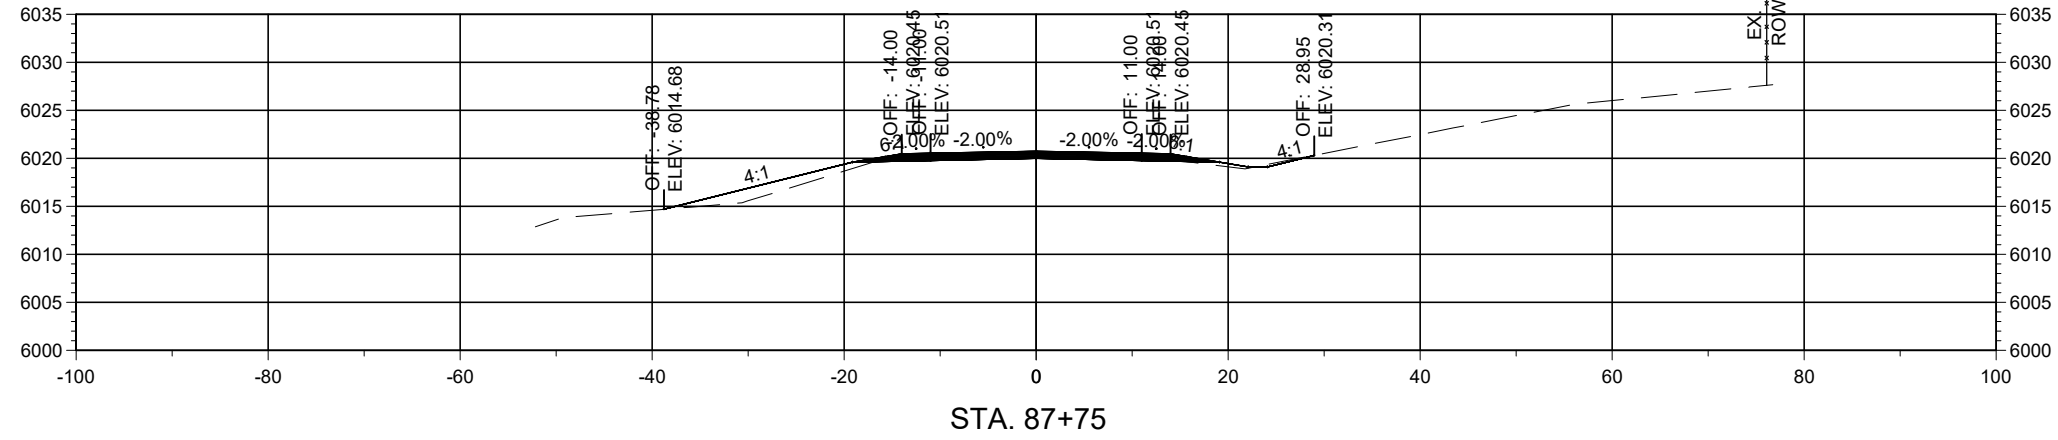

Horizontal Scale: 1"=20'

Vertical Scale: 1"=5'



PCN: B-22-06

TRUCK BYPASS - XSEC



Alignment: 7328699_TRUCKBYPASS

NOTICE OF EXTENDED PAYMENT PROVISION
THIS CONTRACT ALLOWS THE OWNER TO MAKE PAYMENT WITHIN 45 DAYS AFTER SUBMISSION OF AN UNDISPUTED REQUEST FOR PAYMENT.

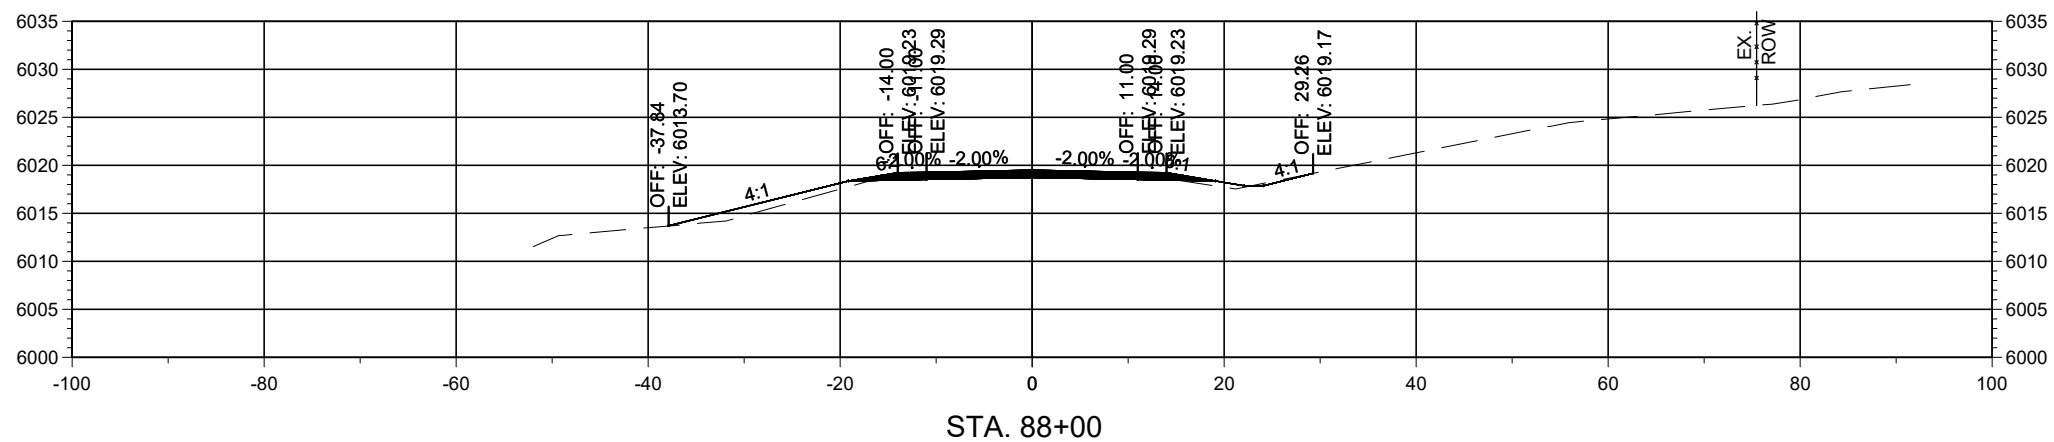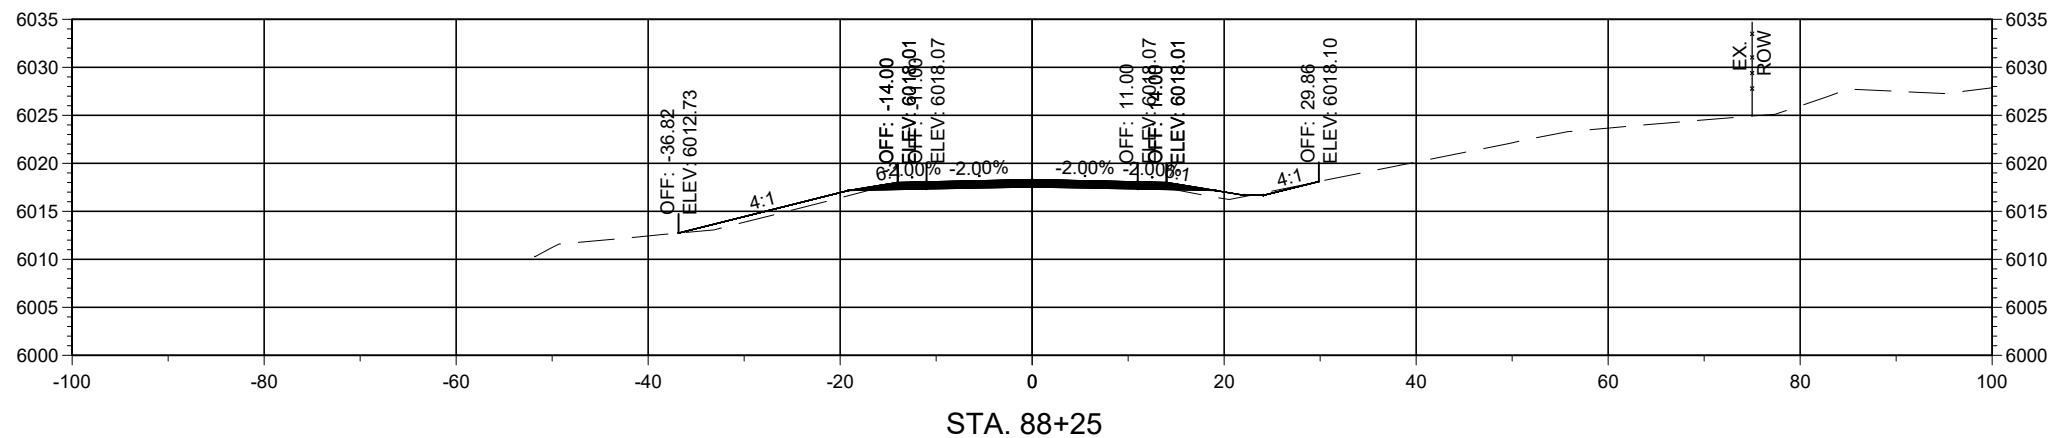

Horizontal Scale: 1"=20'

Vertical Scale: 1"=5'




PCN: B-22-06

TRUCK BYPASS - XSEC



Alignment: 7328699_TRUCKBYPASS

NOTICE OF EXTENDED PAYMENT PROVISION
THIS CONTRACT ALLOWS THE OWNER TO MAKE PAYMENT WITHIN 45 DAYS AFTER SUBMISSION OF AN UNDISPUTED REQUEST FOR PAYMENT.

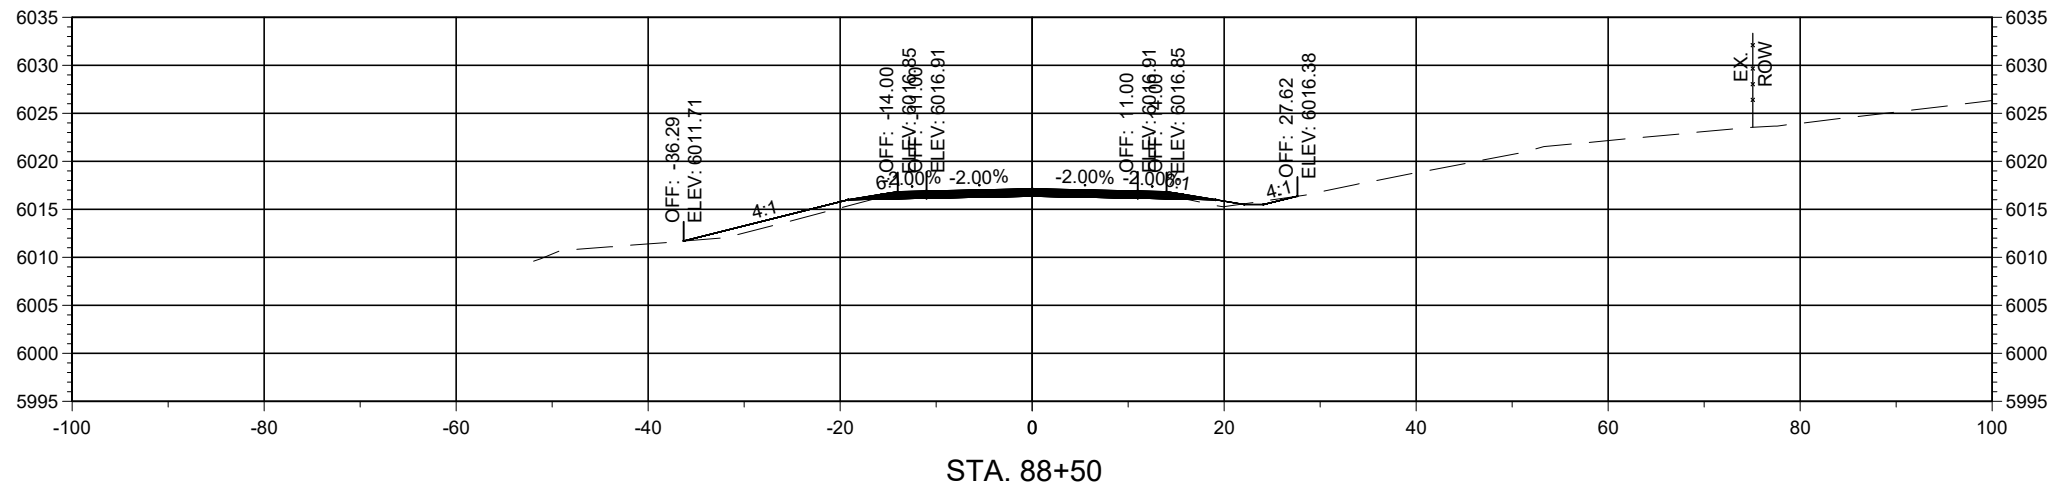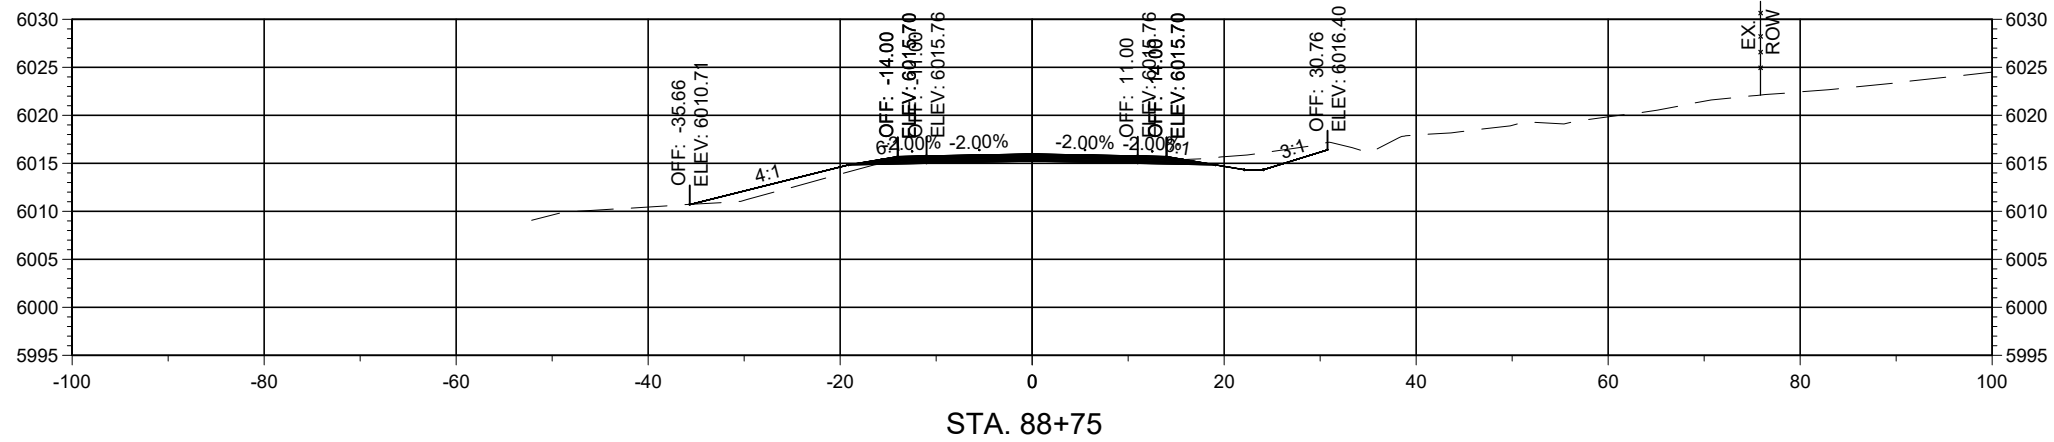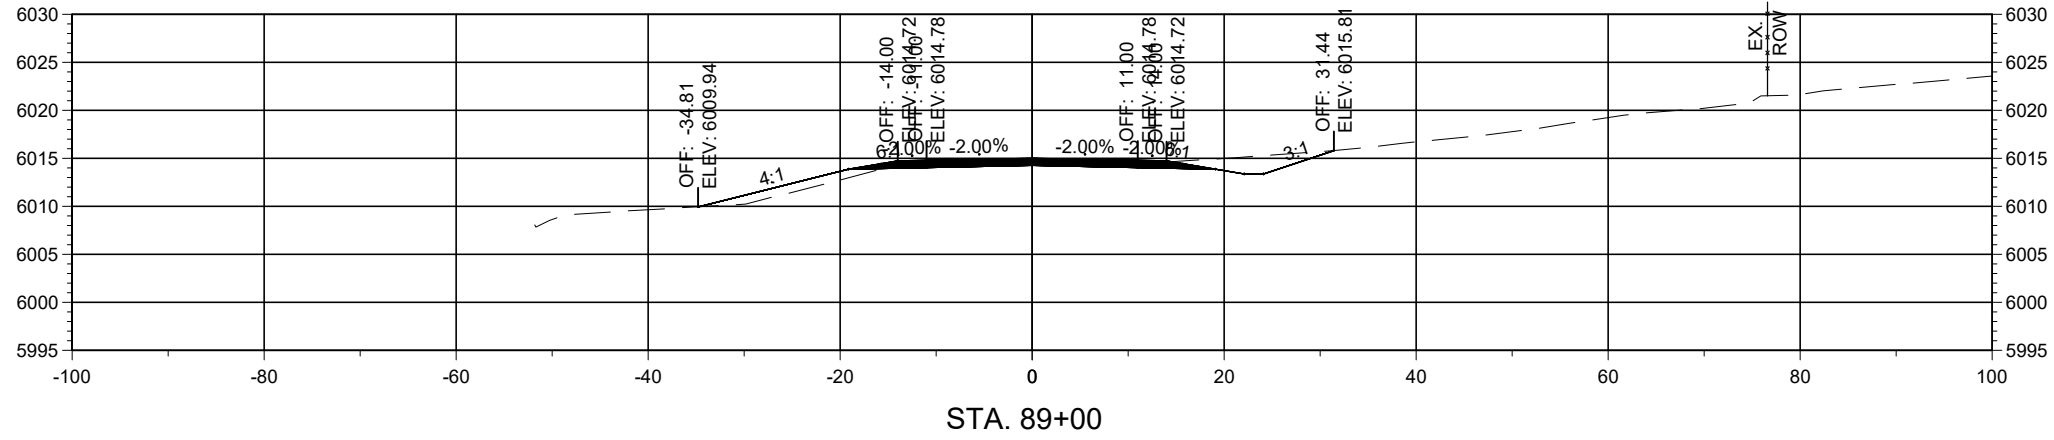

Horizontal Scale: 1"=20'

Vertical Scale: 1"=5'




PCN: B-22-06

TRUCK BYPASS - XSEC



Alignment: 7328699_TRUCKBYPASS

NOTICE OF EXTENDED PAYMENT PROVISION
THIS CONTRACT ALLOWS THE OWNER TO MAKE PAYMENT WITHIN 45 DAYS AFTER SUBMISSION OF AN UNDISPUTED REQUEST FOR PAYMENT.

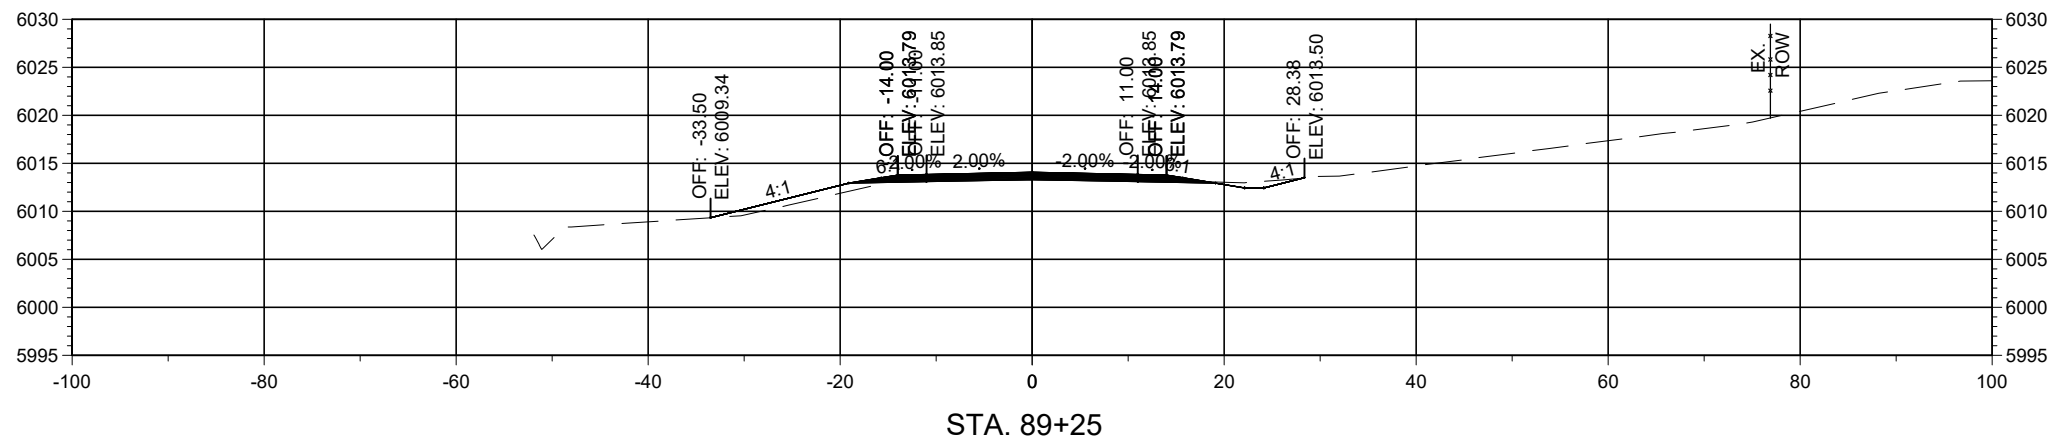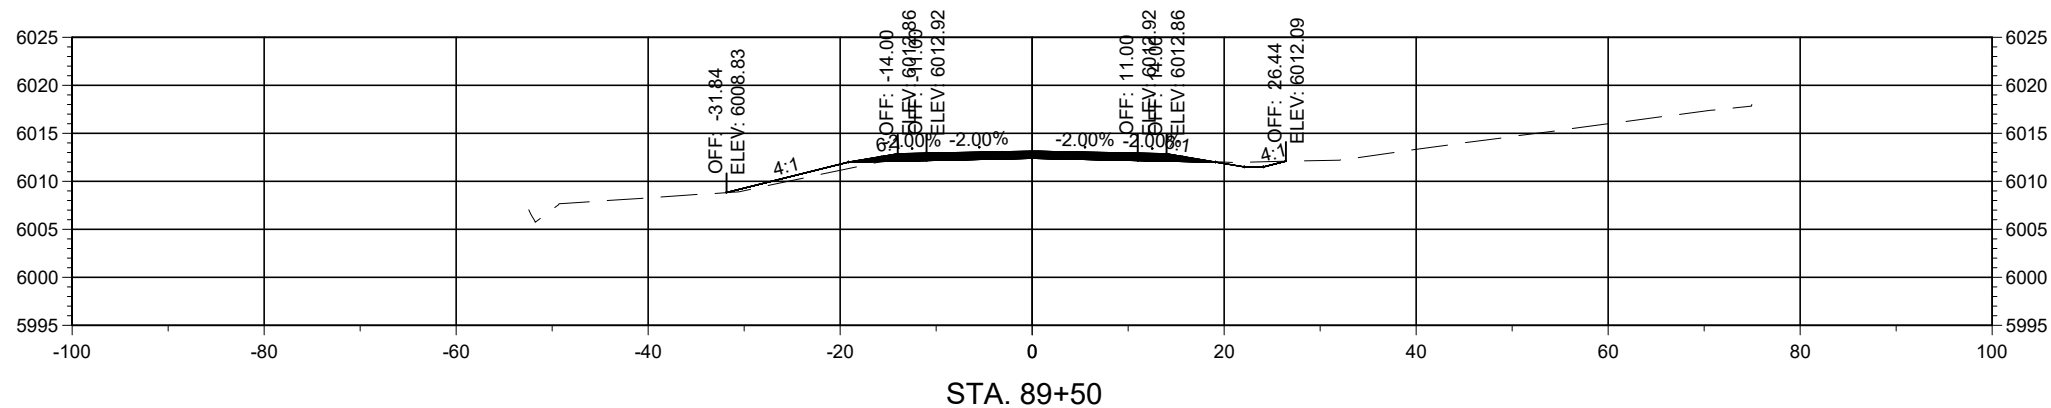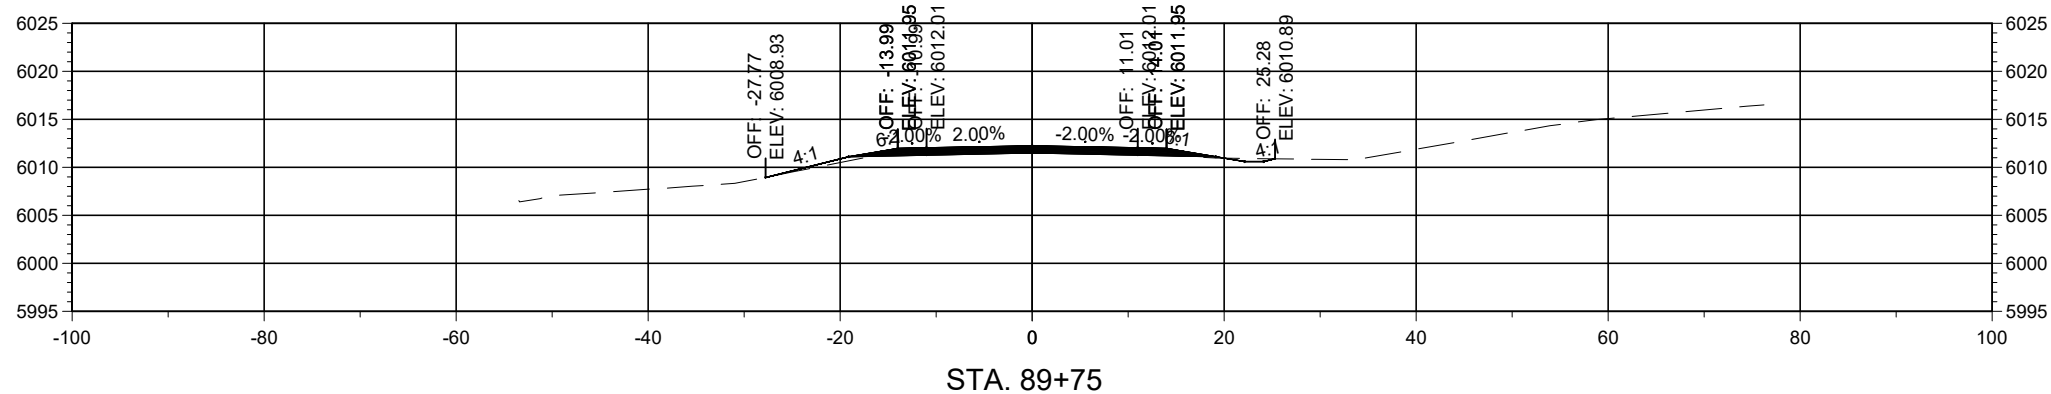

Horizontal Scale: 1"=20'

Vertical Scale: 1"=5'




PCN: B-22-06

TRUCK BYPASS - XSEC



Alignment: 7328699_TRUCKBYPASS

NOTICE OF EXTENDED PAYMENT PROVISION
THIS CONTRACT ALLOWS THE OWNER TO MAKE PAYMENT WITHIN 45 DAYS AFTER SUBMISSION OF AN UNDISPUTED REQUEST FOR PAYMENT.

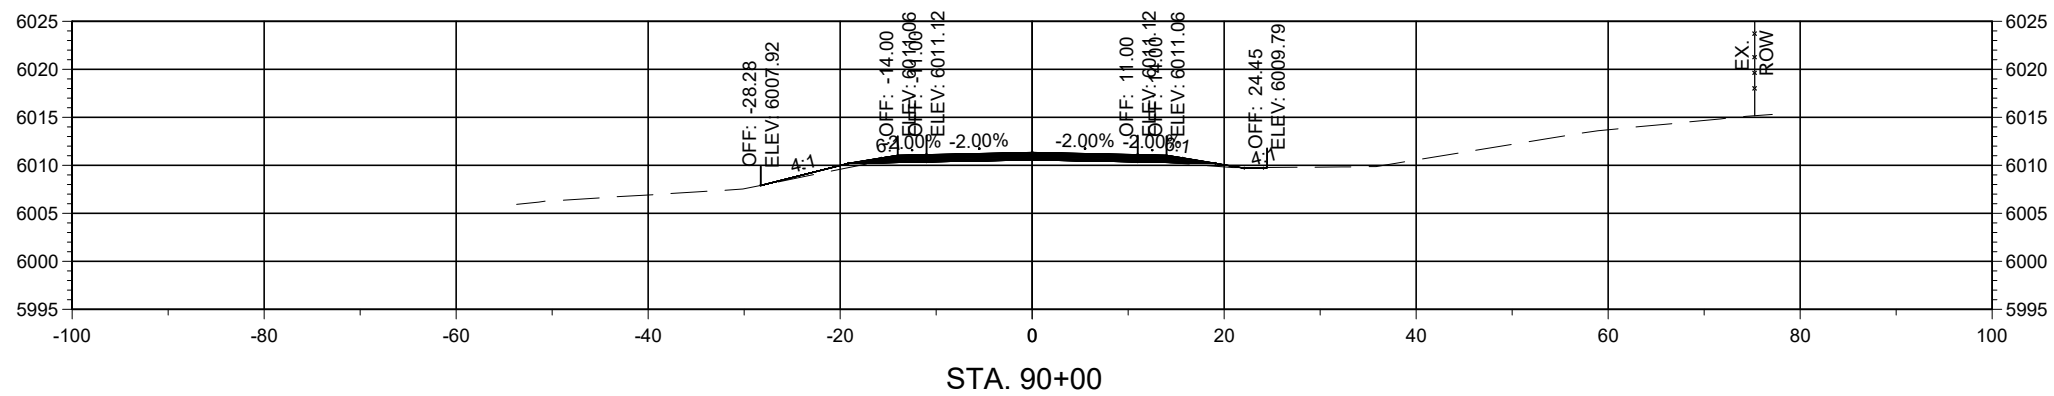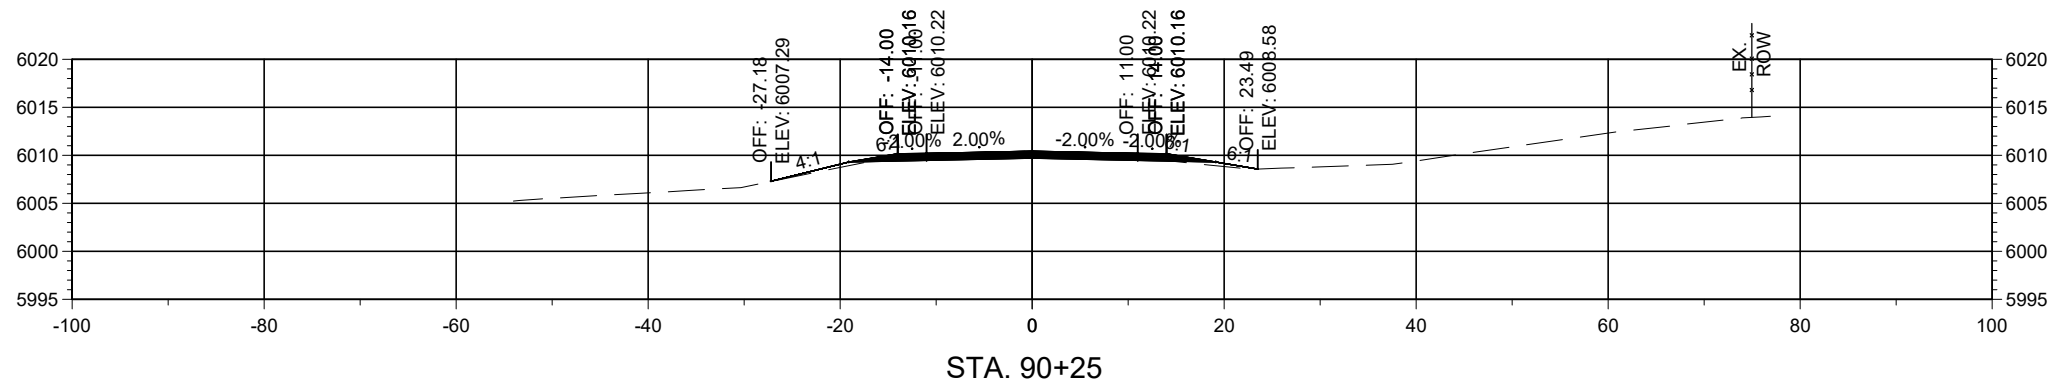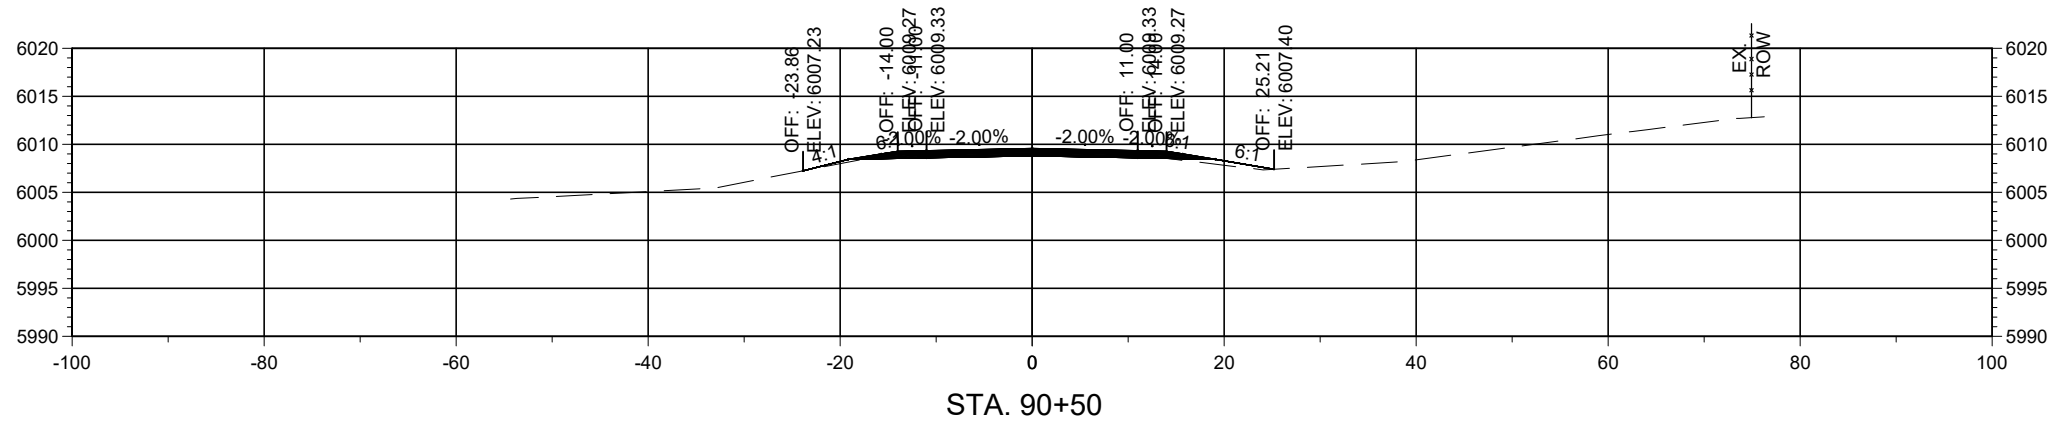

Horizontal Scale: 1"=20'

Vertical Scale: 1"=5'




PCN: B-22-06

TRUCK BYPASS - XSEC



Alignment: 7328699_TRUCKBYPASS

NOTICE OF EXTENDED PAYMENT PROVISION
THIS CONTRACT ALLOWS THE OWNER TO MAKE PAYMENT WITHIN 45 DAYS AFTER SUBMISSION OF AN UNDISPUTED REQUEST FOR PAYMENT.

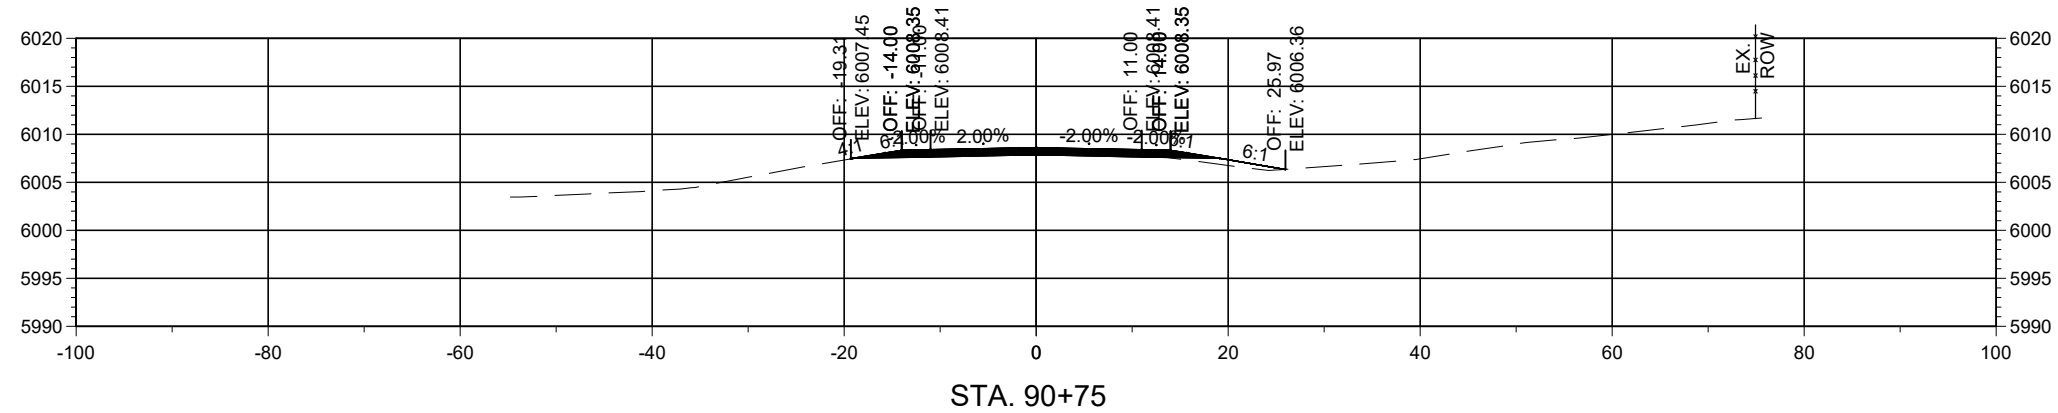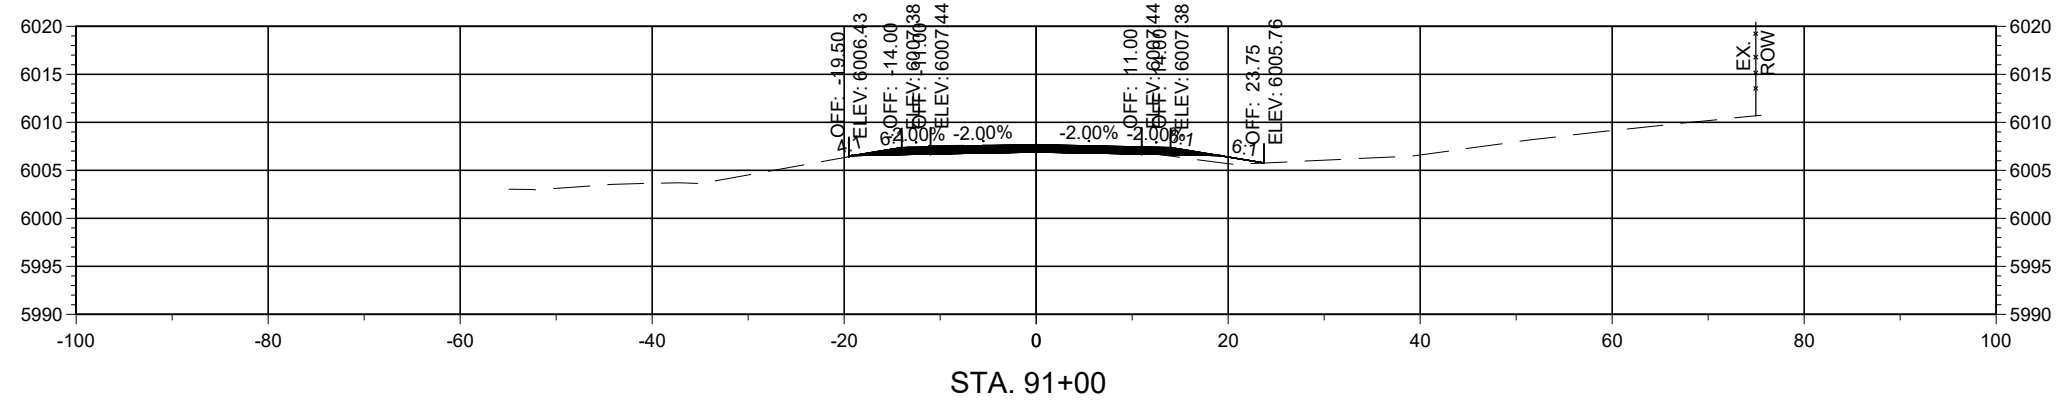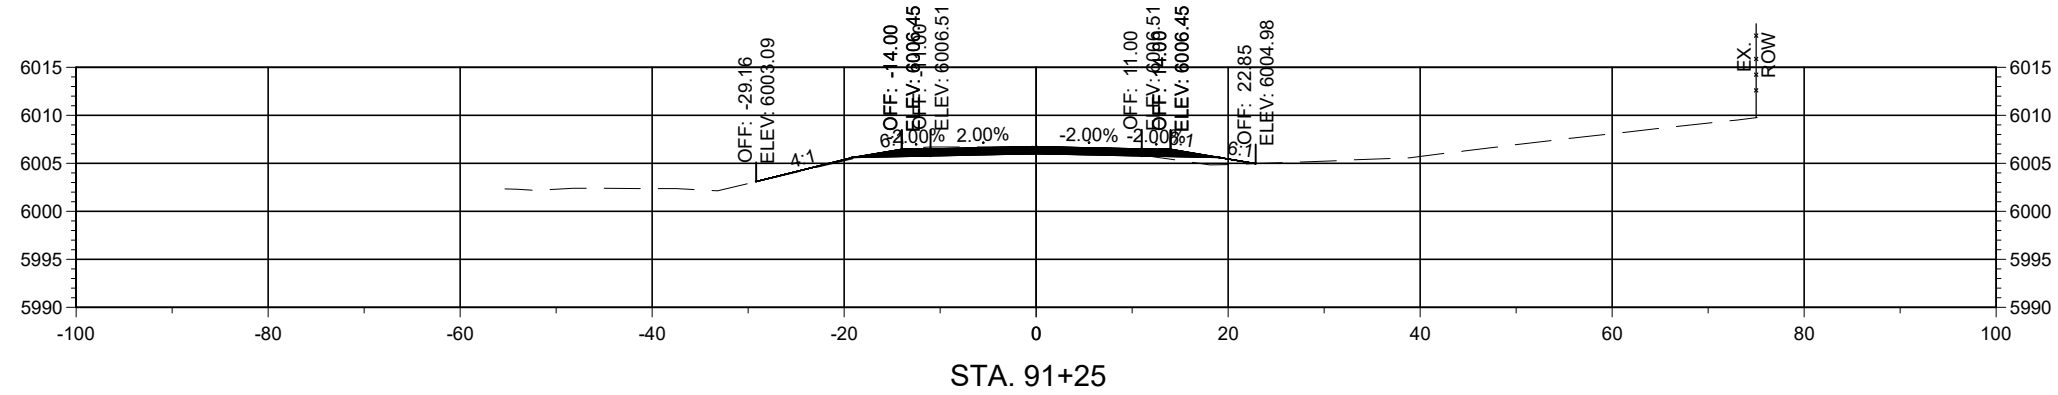

Horizontal Scale: 1"=20'

Vertical Scale: 1"=5'




PCN: B-22-06

TRUCK BYPASS - XSEC



Alignment: 7328699_TRUCKBYPASS

NOTICE OF EXTENDED PAYMENT PROVISION
THIS CONTRACT ALLOWS THE OWNER TO MAKE PAYMENT WITHIN 45 DAYS AFTER SUBMISSION OF AN UNDISPUTED REQUEST FOR PAYMENT.

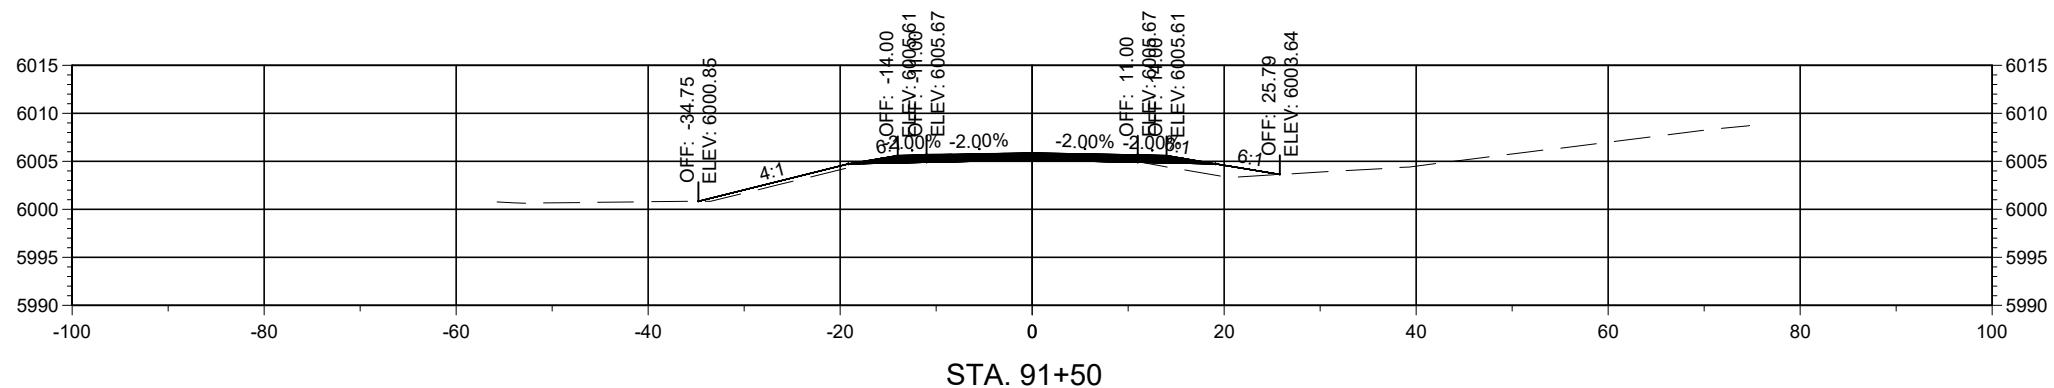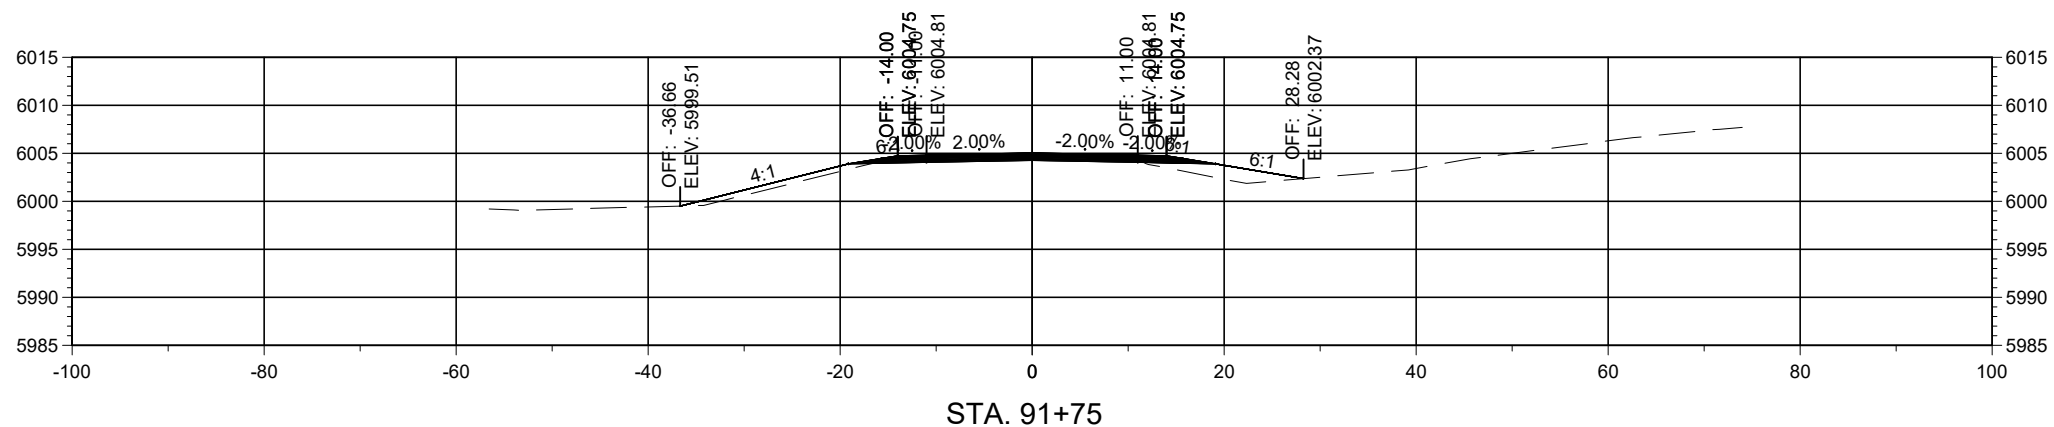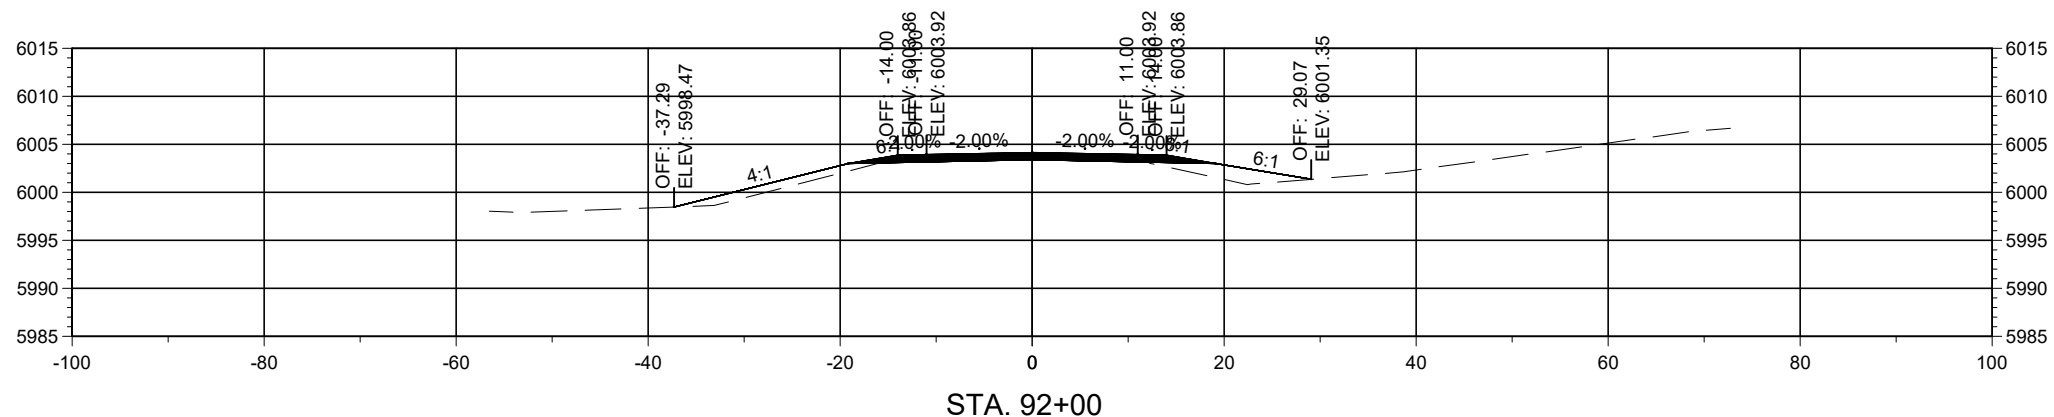

Horizontal Scale: 1"=20'

Vertical Scale: 1"=5'


PCN: B-22-06

TRUCK BYPASS - XSEC




Alignment: 7328699_TRUCKBYPASS


NOTICE OF EXTENDED PAYMENT PROVISION
THIS CONTRACT ALLOWS THE OWNER TO MAKE PAYMENT WITHIN 45 DAYS AFTER SUBMISSION OF AN UNDISPUTED REQUEST FOR PAYMENT.

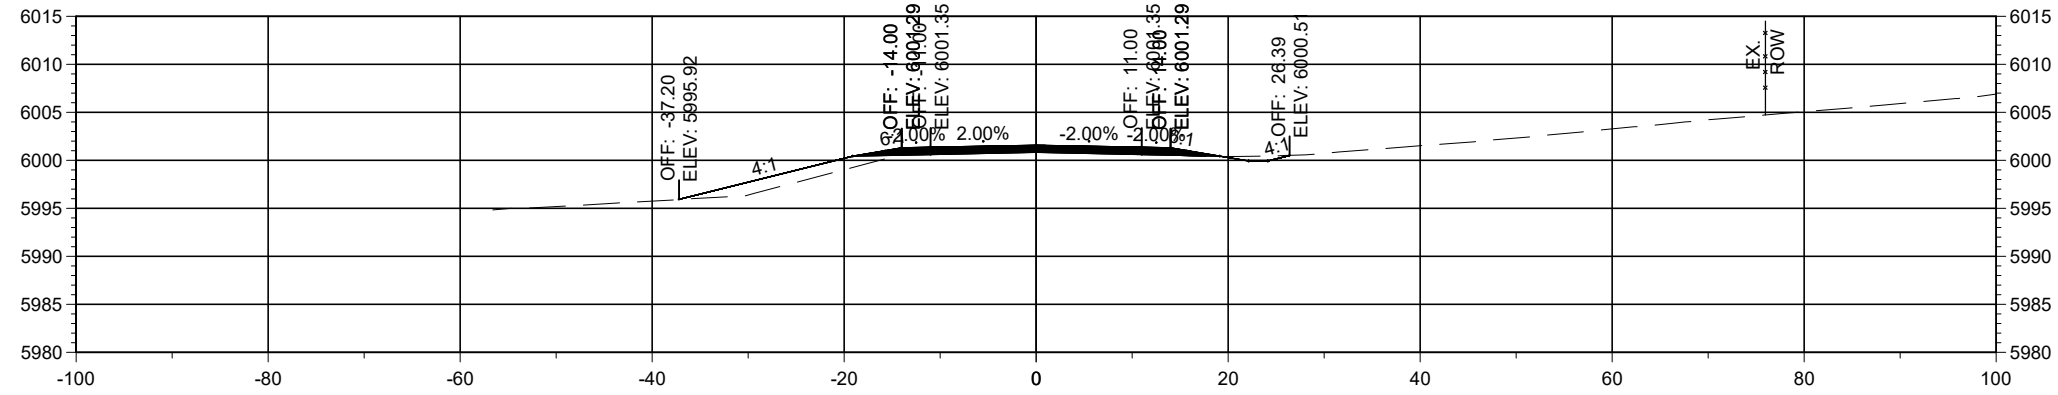

STA. 92+75

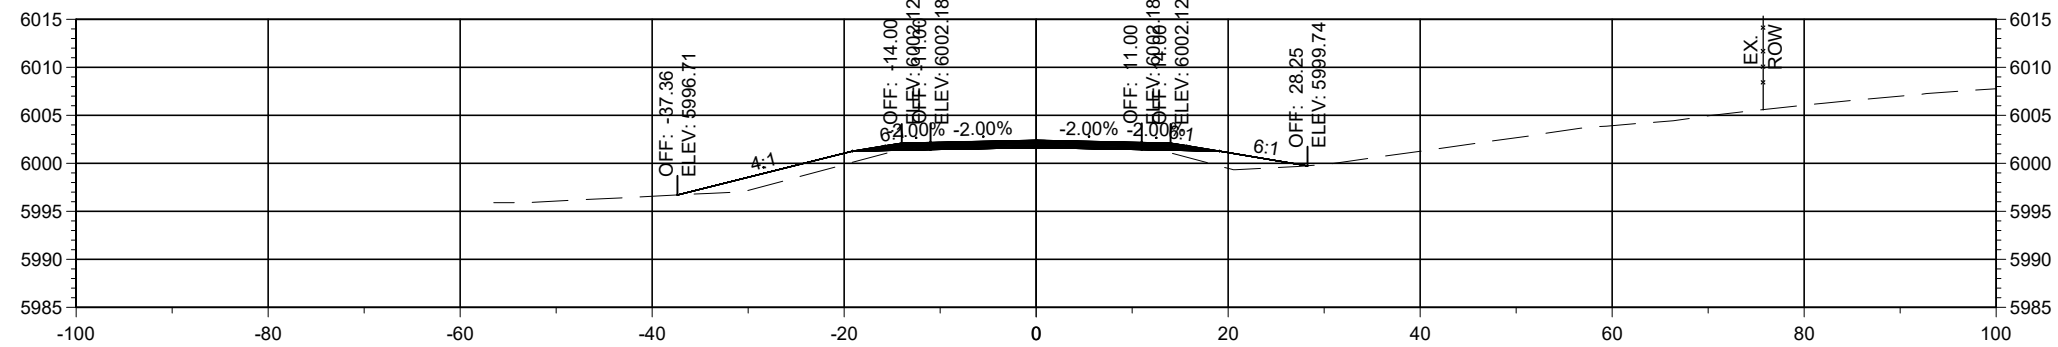

STA. 92+50

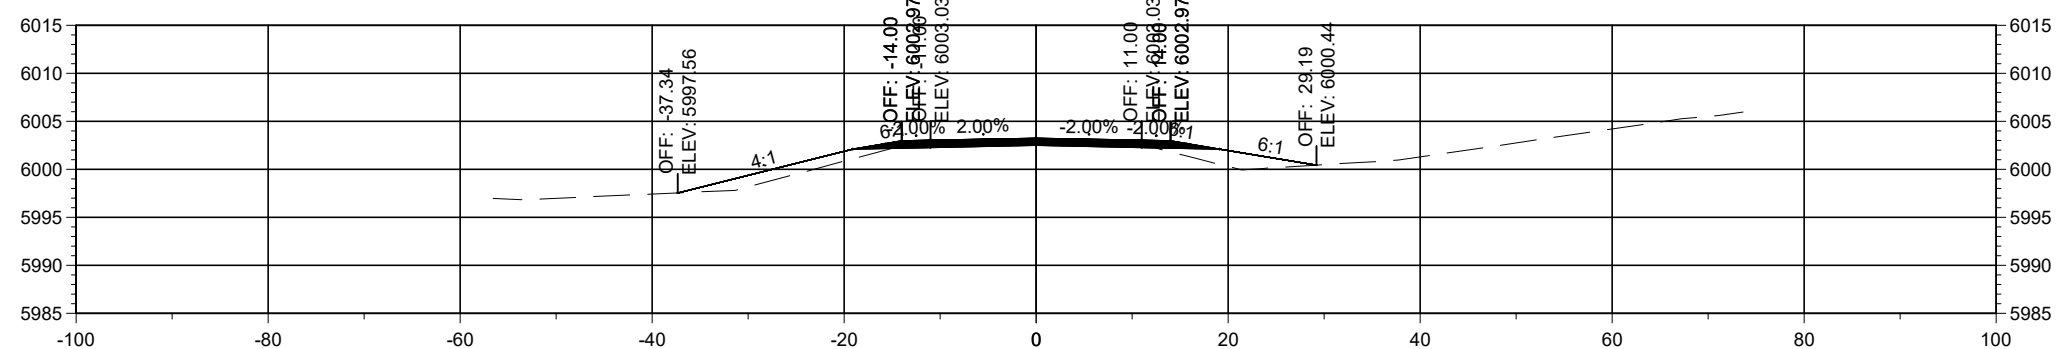

STA. 92+25

Horizontal Scale: 1"=20'

Vertical Scale: 1"=5'




PCN: B-22-06

TRUCK BYPASS - XSEC



Alignment: 7328699_TRUCKBYPASS

NOTICE OF EXTENDED PAYMENT PROVISION
THIS CONTRACT ALLOWS THE OWNER TO MAKE PAYMENT WITHIN 45 DAYS AFTER SUBMISSION OF AN UNDISPUTED REQUEST FOR PAYMENT.

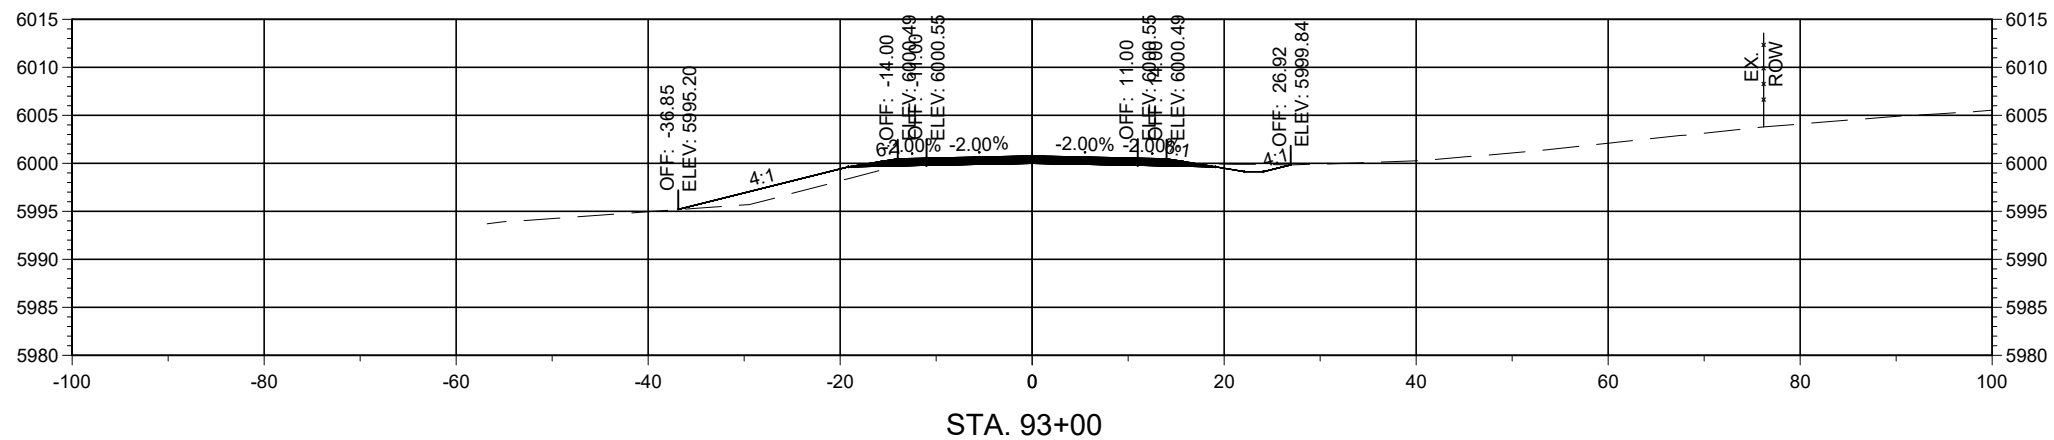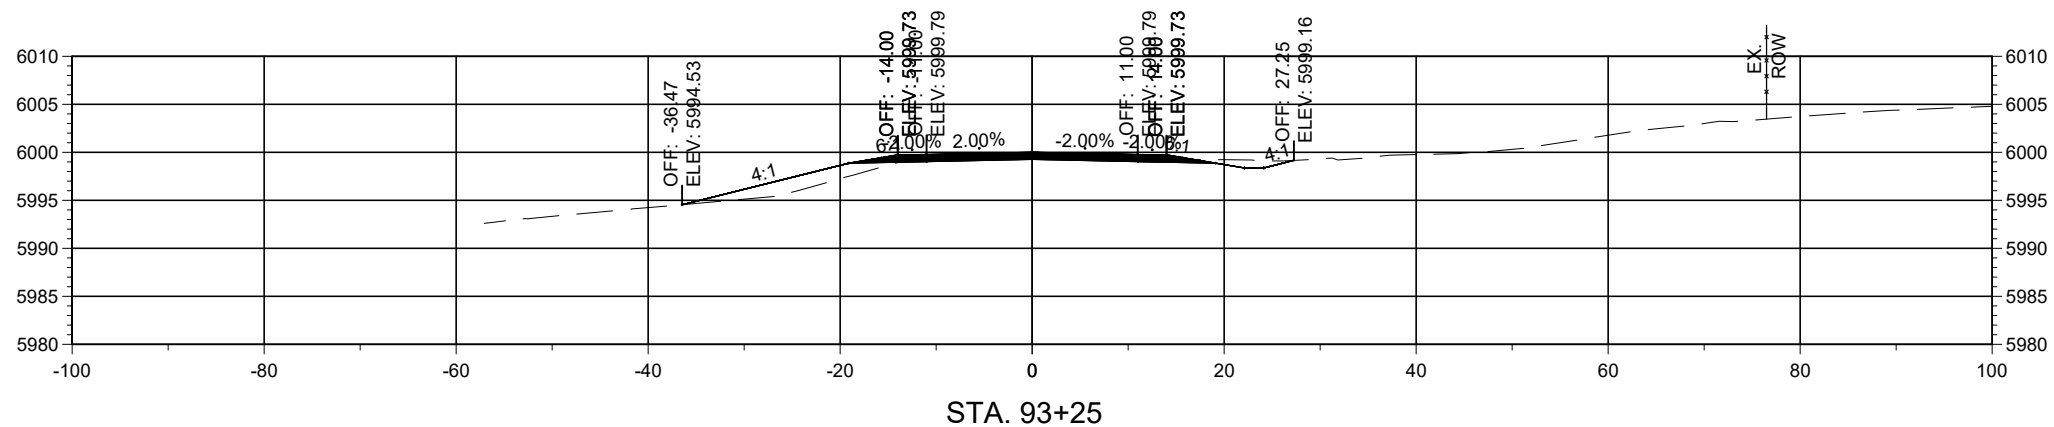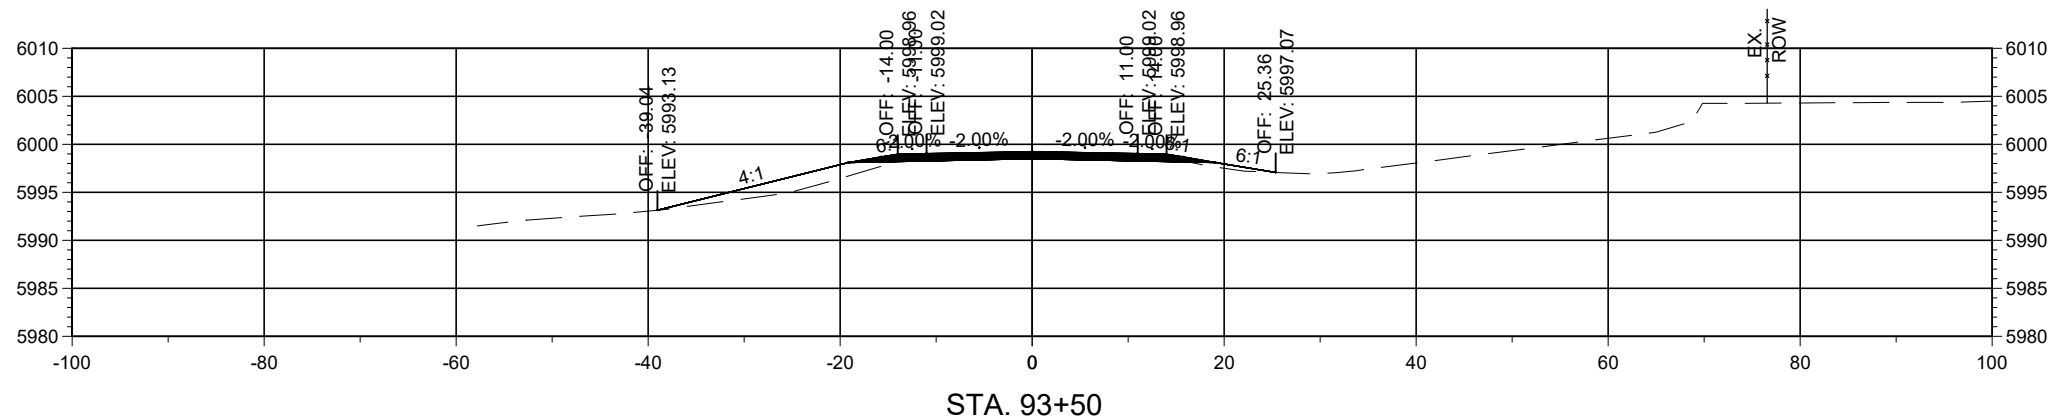

Horizontal Scale: 1"=20'

Vertical Scale: 1"=5'




PCN: B-22-06

TRUCK BYPASS - XSEC



Alignment: 7328699_TRUCKBYPASS

NOTICE OF EXTENDED PAYMENT PROVISION
THIS CONTRACT ALLOWS THE OWNER TO MAKE PAYMENT WITHIN 45 DAYS AFTER SUBMISSION OF AN UNDISPUTED REQUEST FOR PAYMENT.

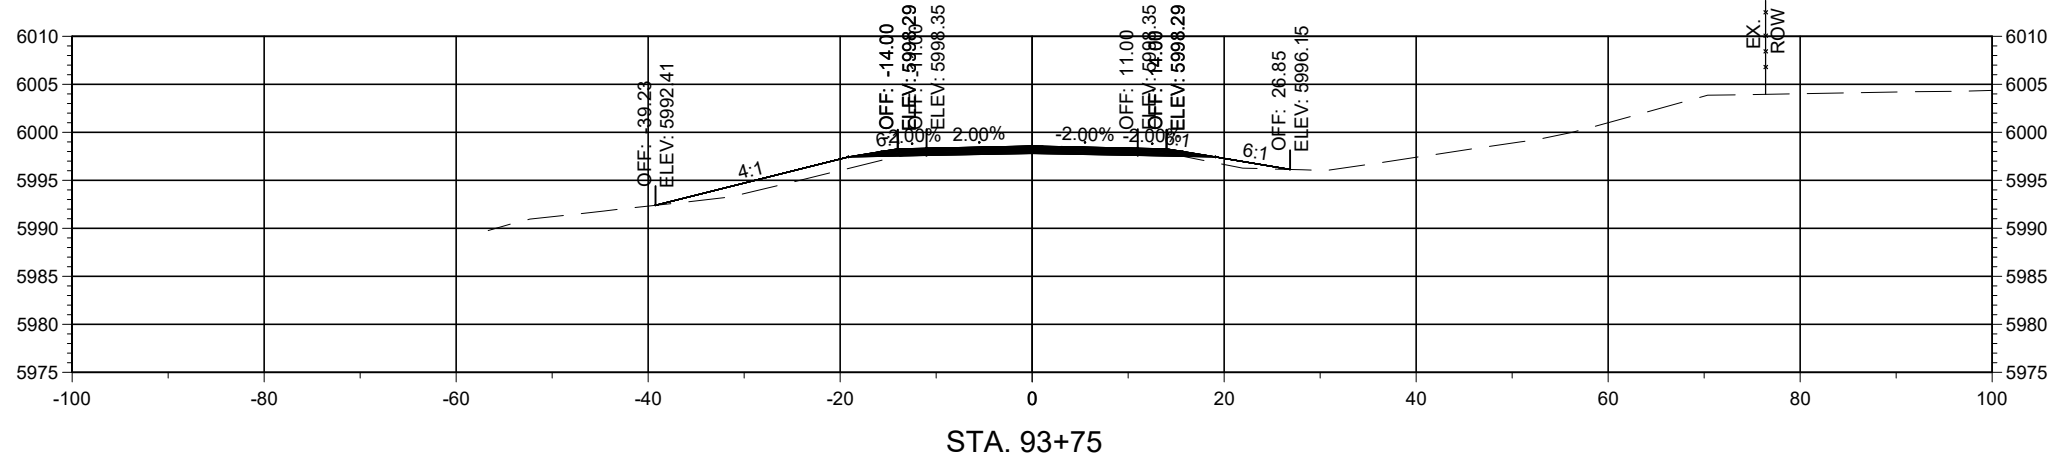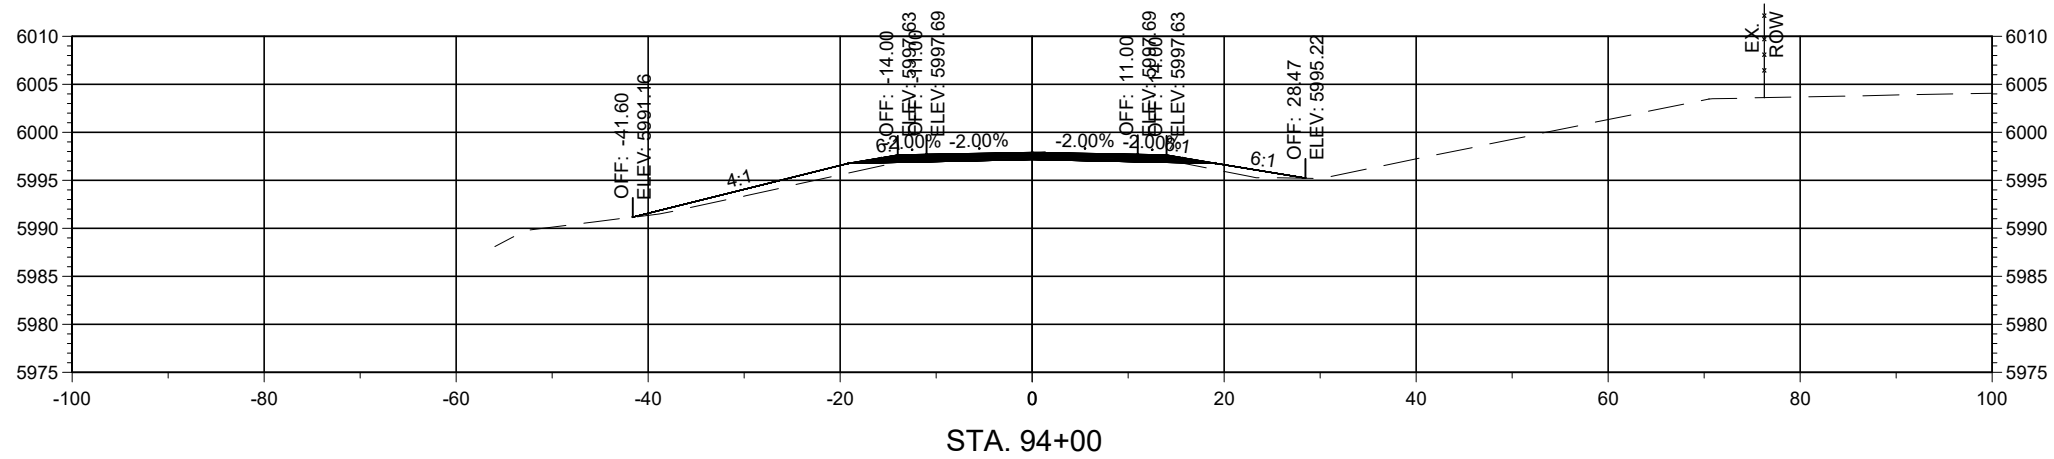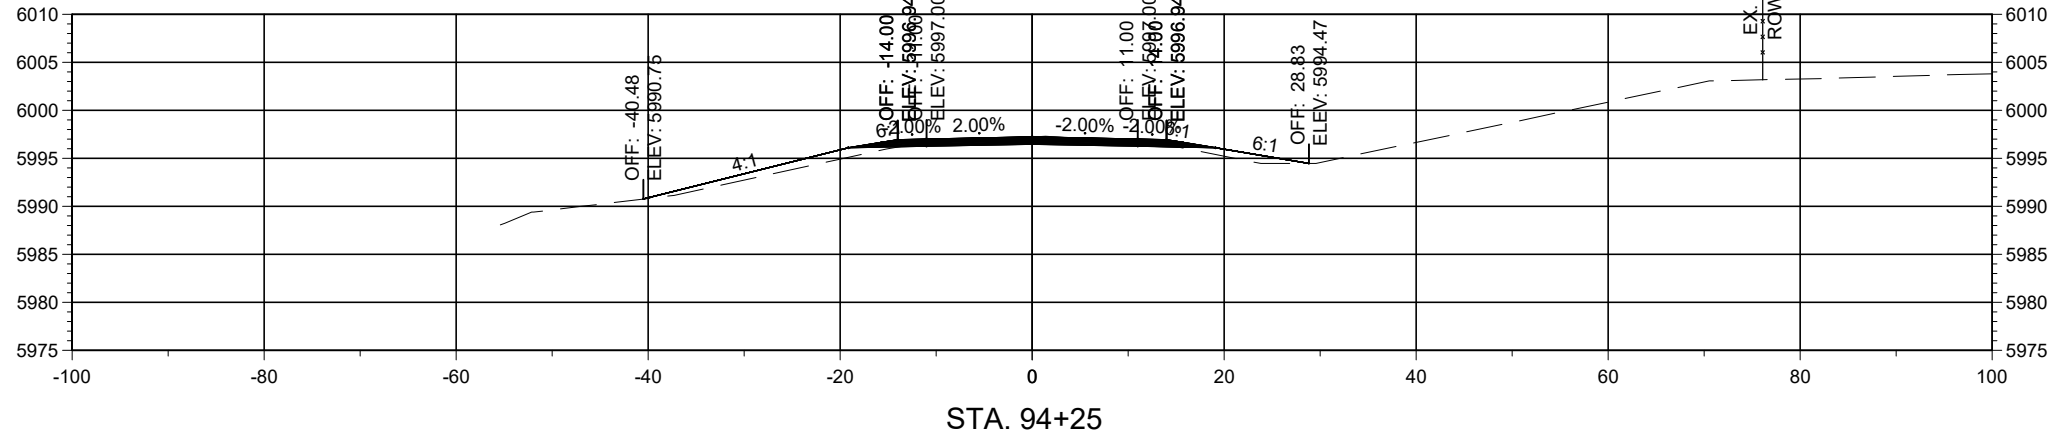

Horizontal Scale: 1"=20'

Vertical Scale: 1"=5'




PCN: B-22-06

TRUCK BYPASS - XSEC



Alignment: 7328699_TRUCKBYPASS

NOTICE OF EXTENDED PAYMENT PROVISION
THIS CONTRACT ALLOWS THE OWNER TO MAKE PAYMENT WITHIN 45 DAYS AFTER SUBMISSION OF AN UNDISPUTED REQUEST FOR PAYMENT.

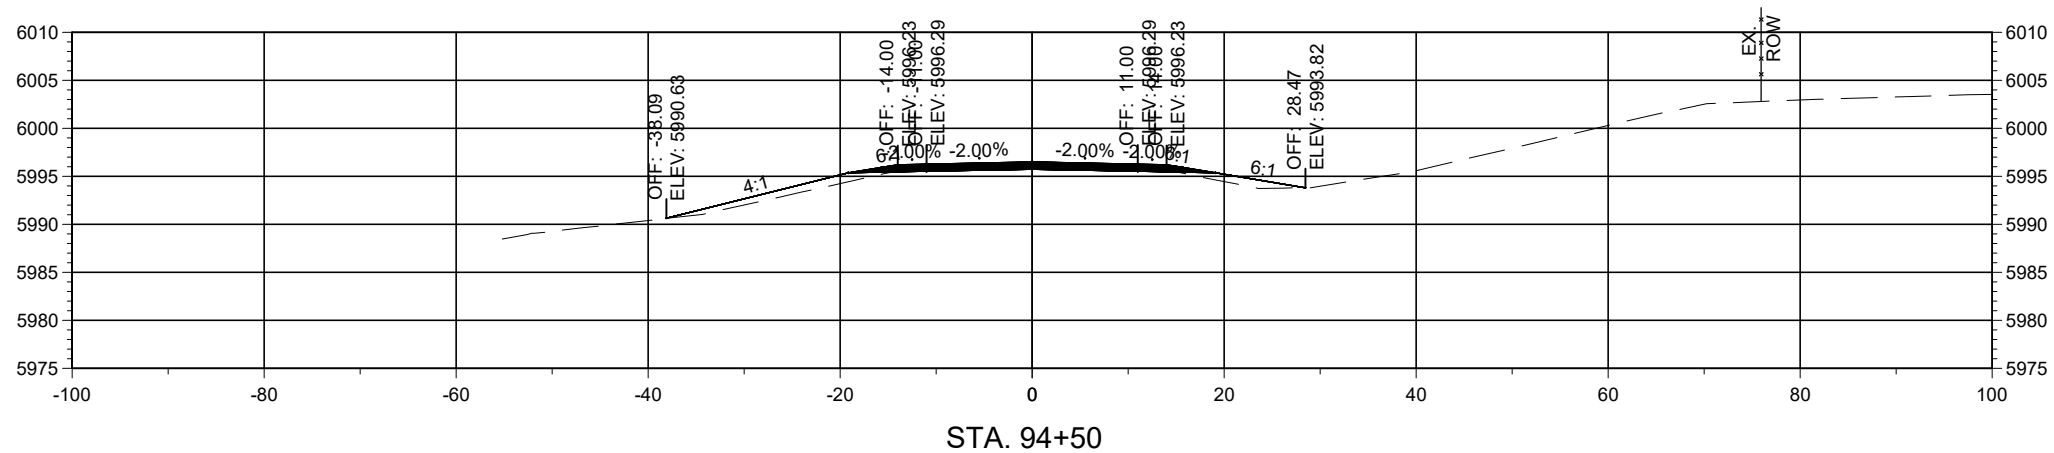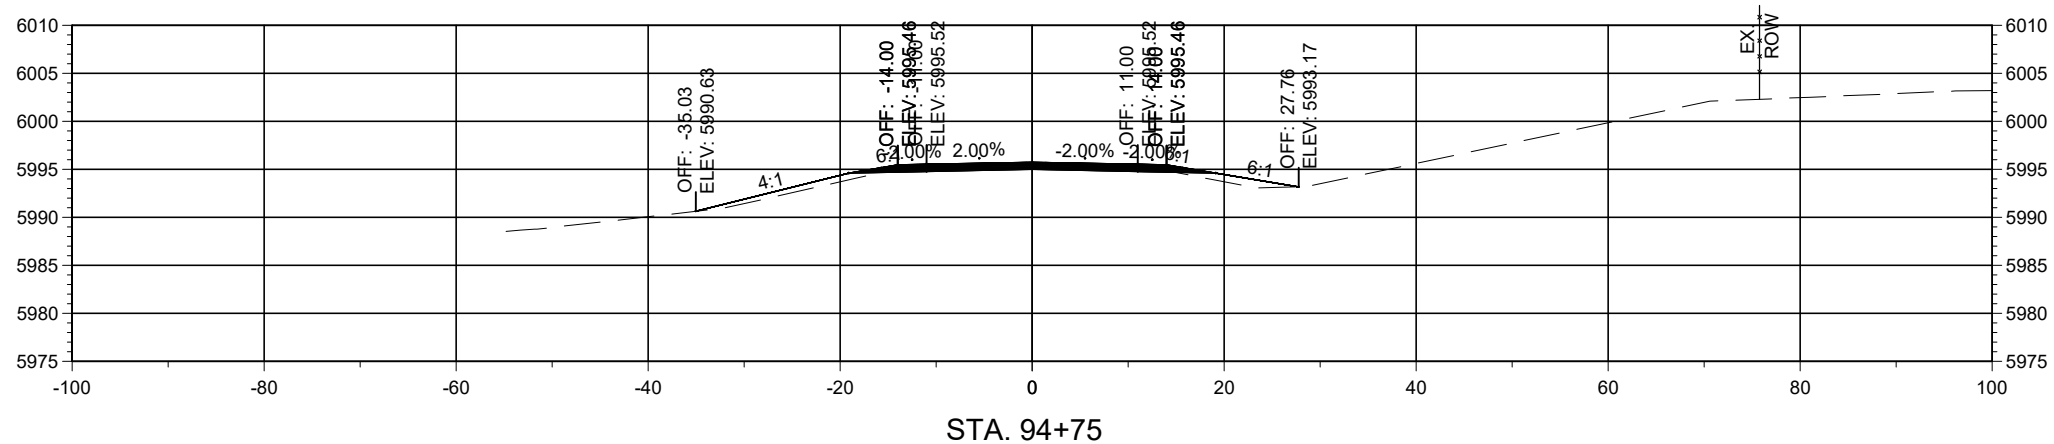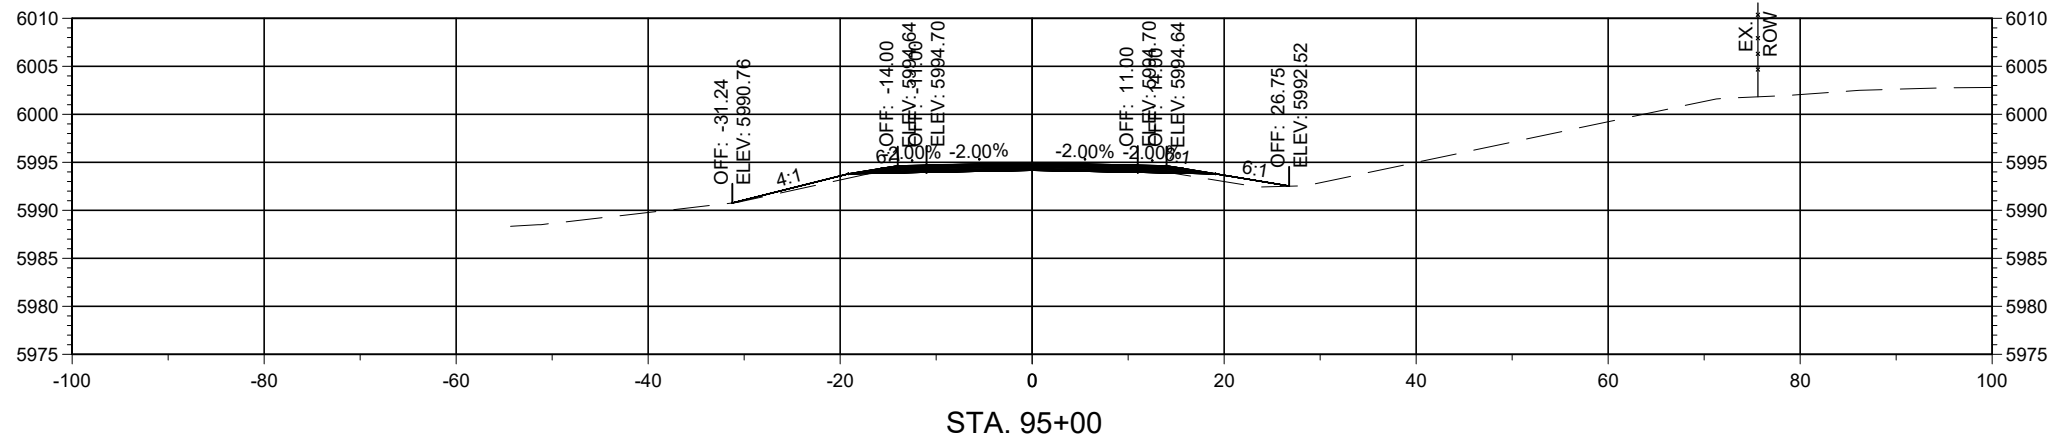

Horizontal Scale: 1"=20'




Vertical Scale: 1"=5'

PCN: B-22-06

TRUCK BYPASS - XSEC



NOTICE OF EXTENDED PAYMENT PROVISION
THIS CONTRACT ALLOWS THE OWNER TO MAKE PAYMENT WITHIN 45 DAYS AFTER SUBMISSION OF AN UNDISPUTED REQUEST FOR PAYMENT.

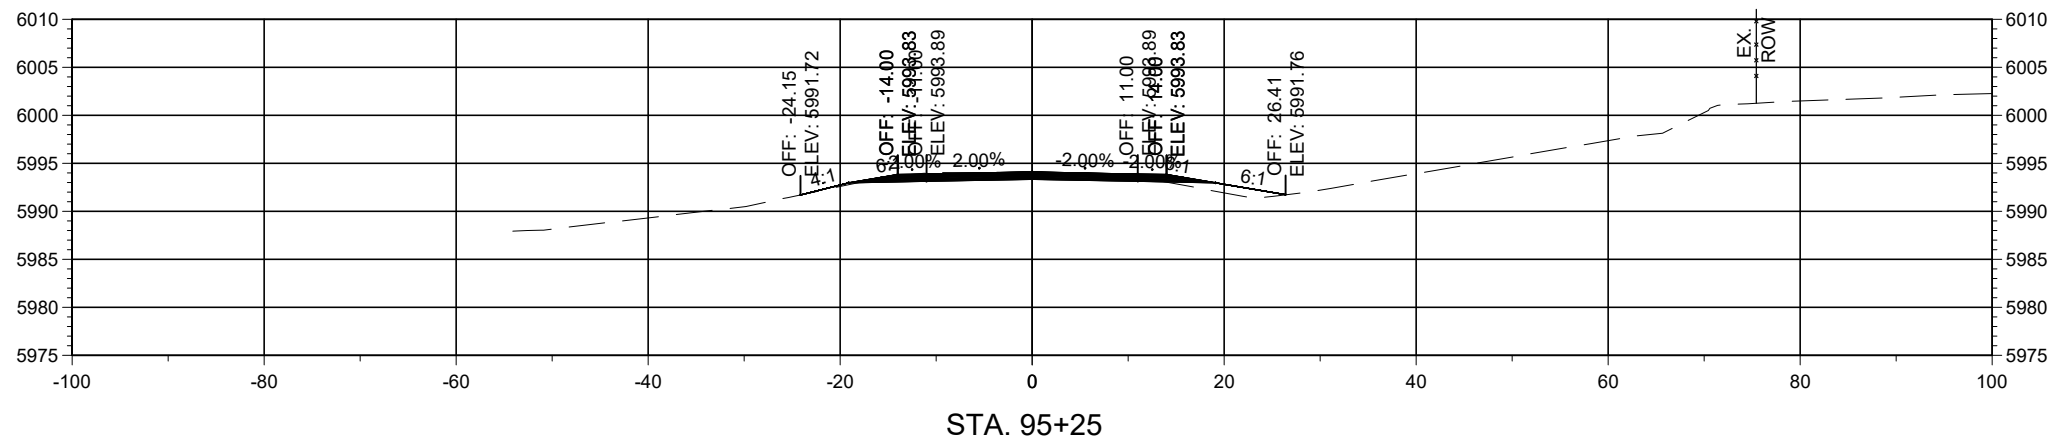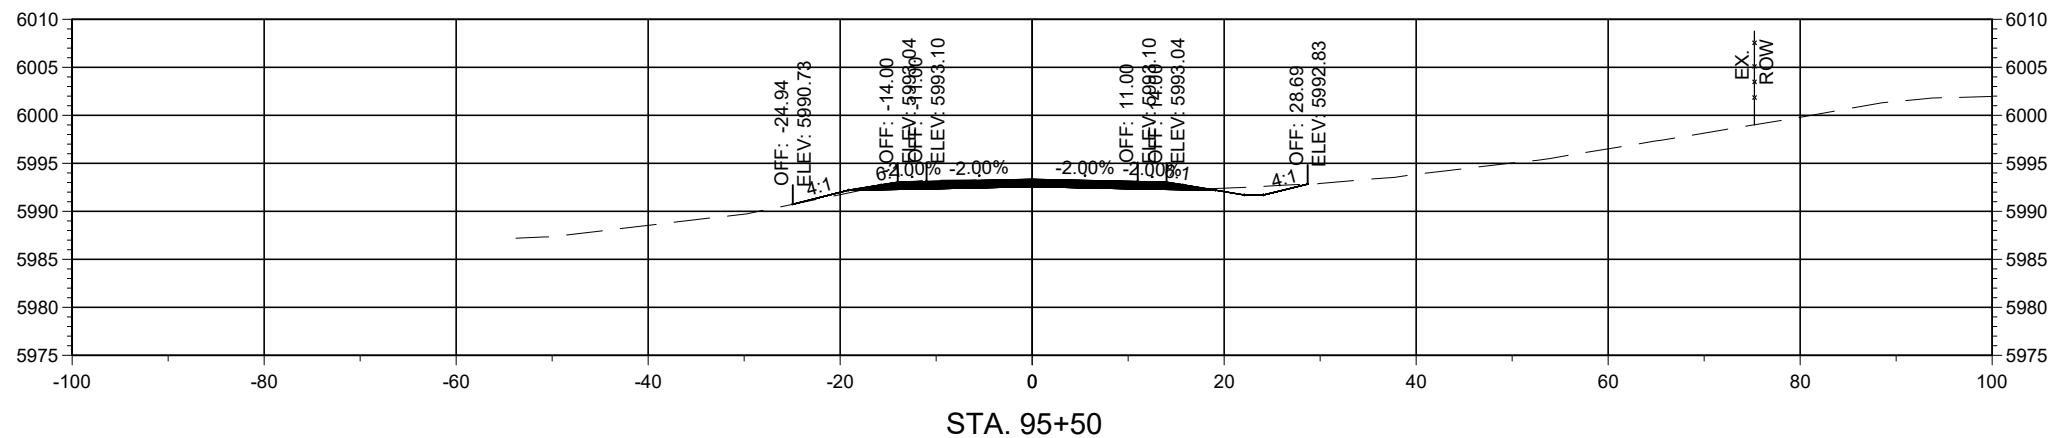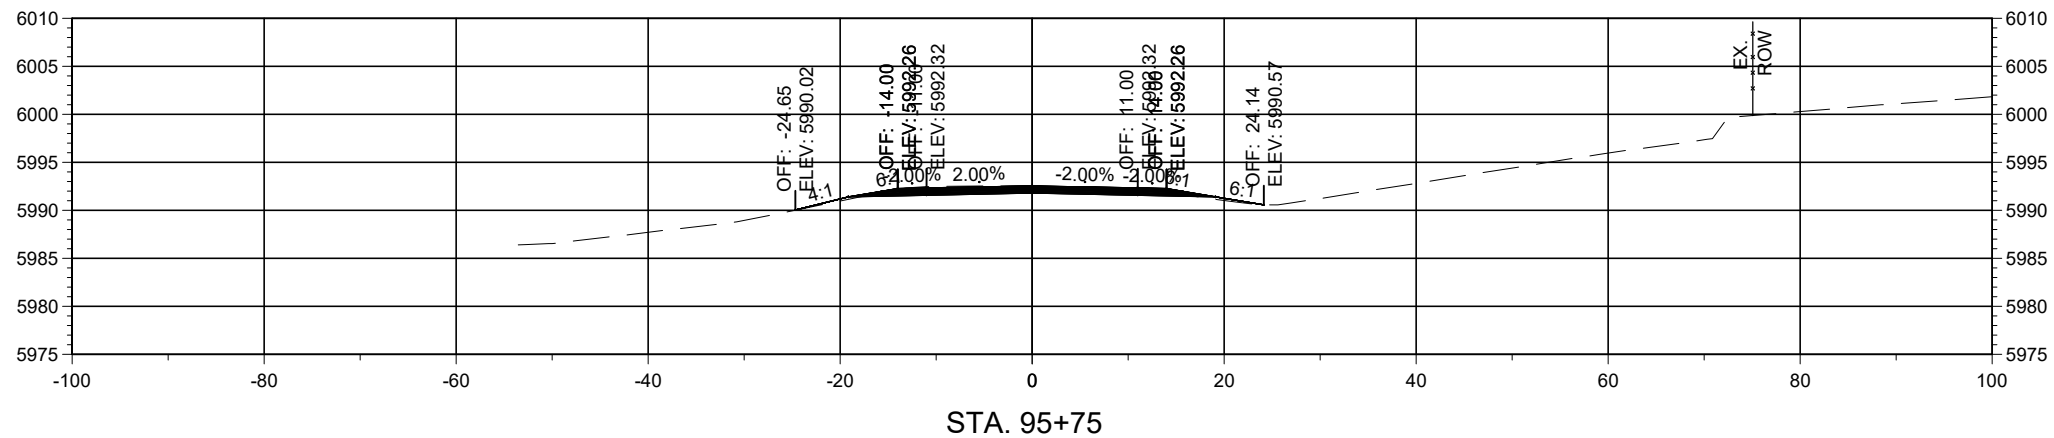

Horizontal Scale: 1"=20'

Vertical Scale: 1"=5'



PCN: B-22-06

TRUCK BYPASS - XSEC



Alignment: 7328699_TRUCKBYPASS

NOTICE OF EXTENDED PAYMENT PROVISION
THIS CONTRACT ALLOWS THE OWNER TO MAKE PAYMENT WITHIN 45 DAYS AFTER SUBMISSION OF AN UNDISPUTED REQUEST FOR PAYMENT.

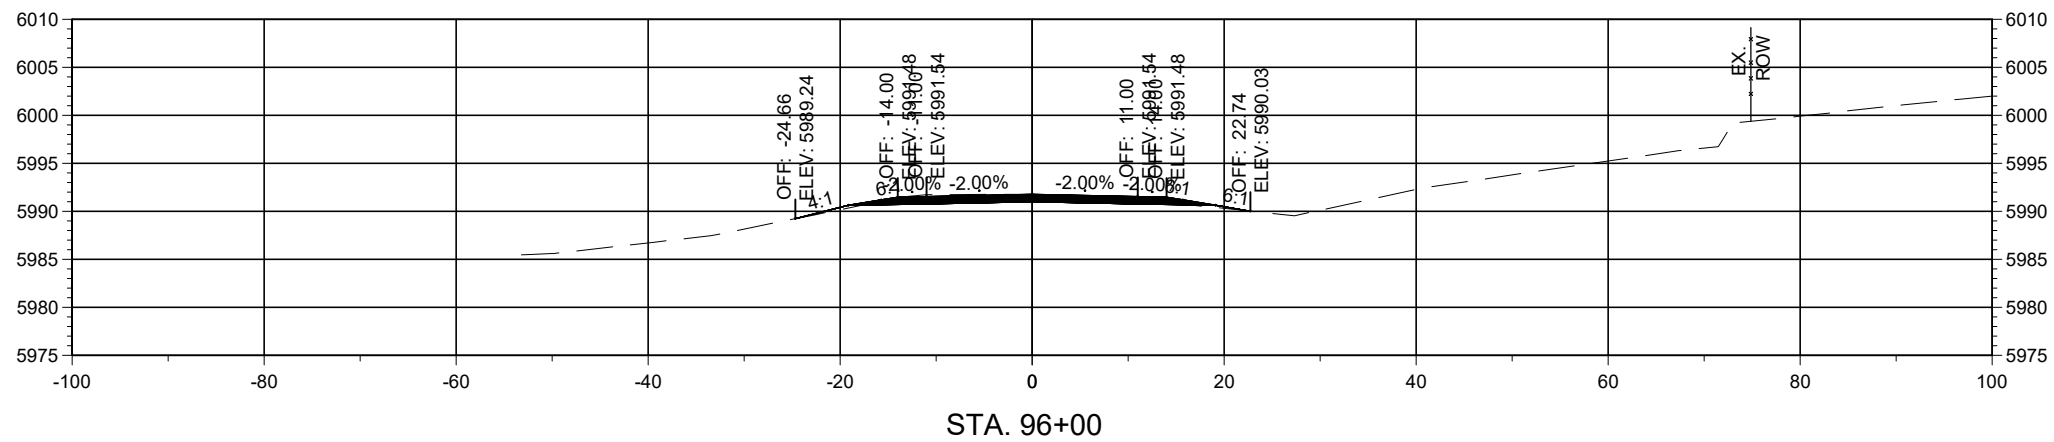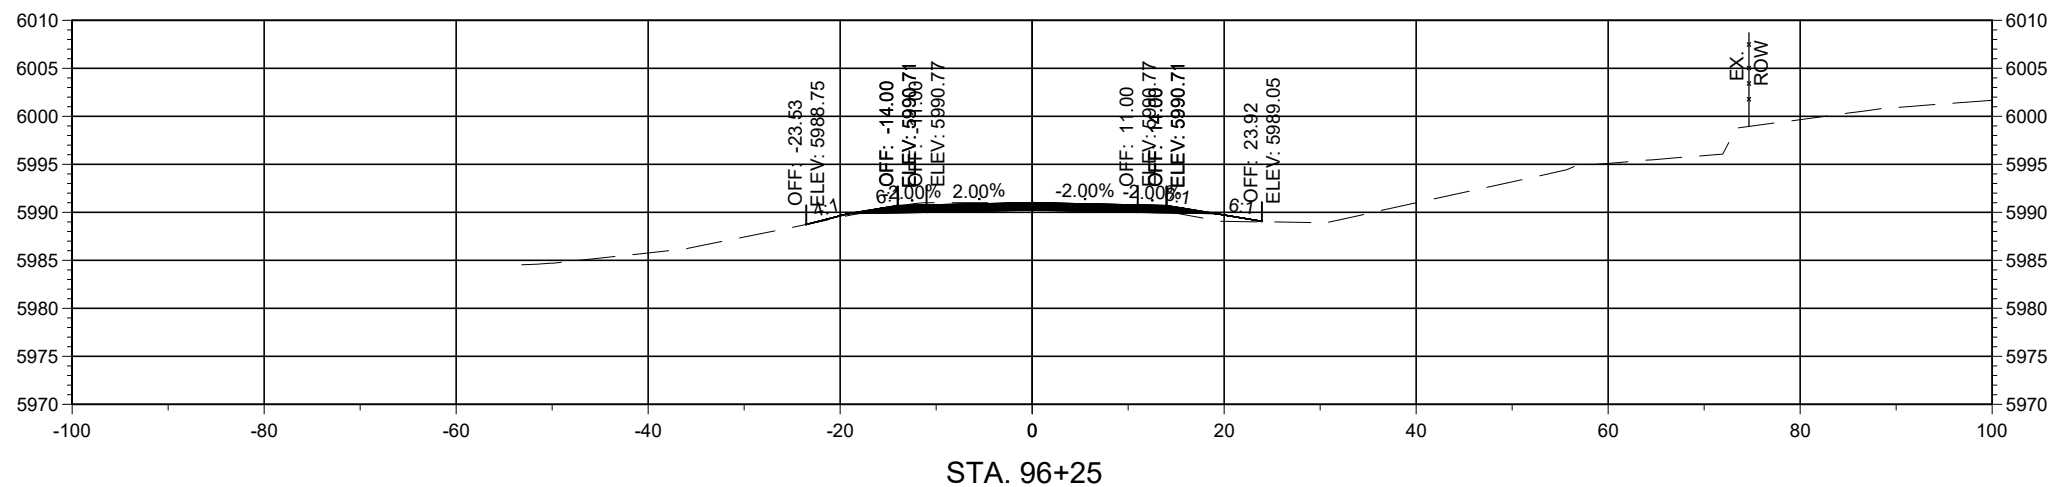

Horizontal Scale: 1"=20'

Vertical Scale: 1"=5'



PCN: B-22-06

TRUCK BYPASS - XSEC



Alignment: 7328699_TRUCKBYPASS

NOTICE OF EXTENDED PAYMENT PROVISION
 THIS CONTRACT ALLOWS THE OWNER TO MAKE PAYMENT WITHIN 45 DAYS AFTER SUBMISSION OF AN UNDISPUTED REQUEST FOR PAYMENT.

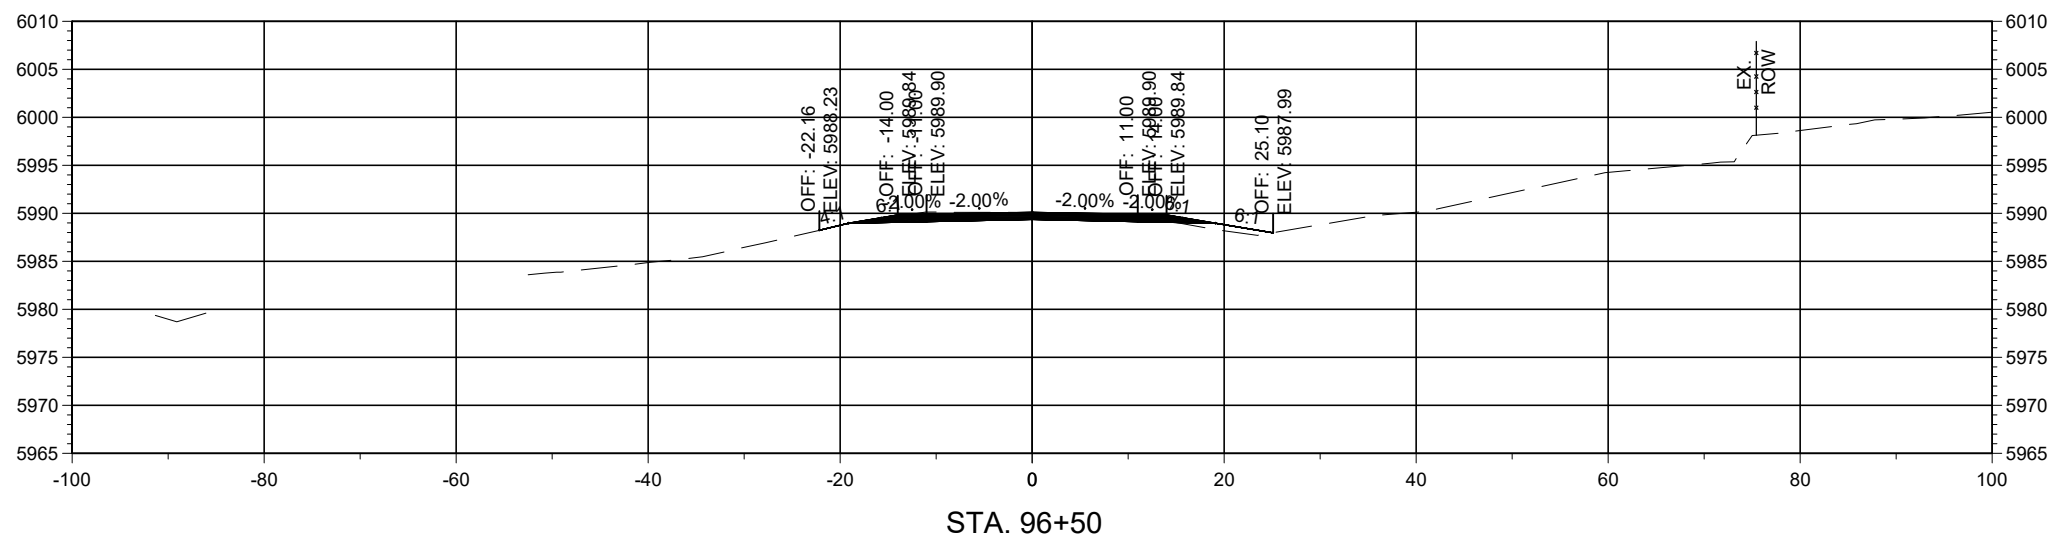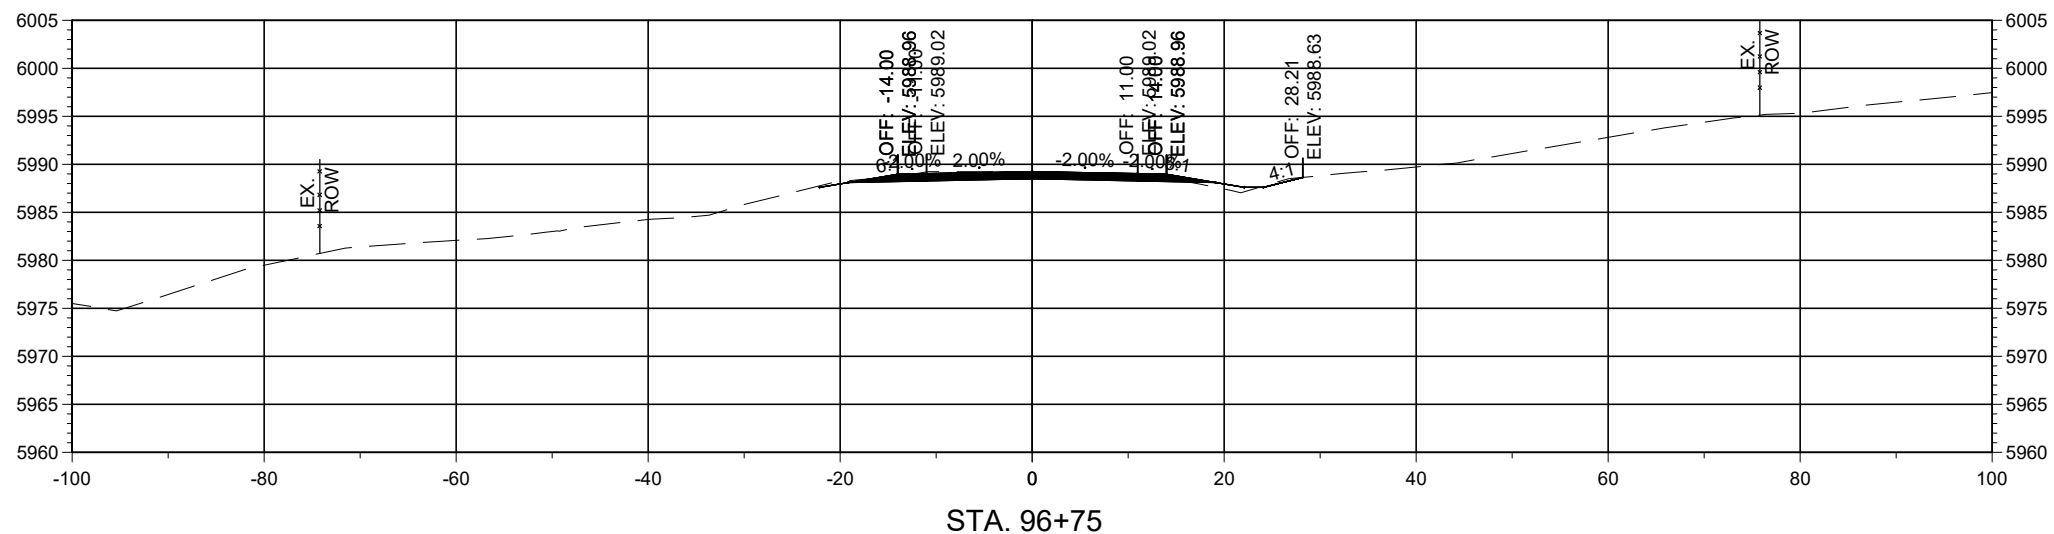

Horizontal Scale: 1"=20'

Vertical Scale: 1"=5'




PCN: B-22-06

TRUCK BYPASS - XSEC



Alignment: 7328699_TRUCKBYPASS

NOTICE OF EXTENDED PAYMENT PROVISION
THIS CONTRACT ALLOWS THE OWNER TO MAKE PAYMENT WITHIN 45 DAYS AFTER SUBMISSION OF AN UNDISPUTED REQUEST FOR PAYMENT.

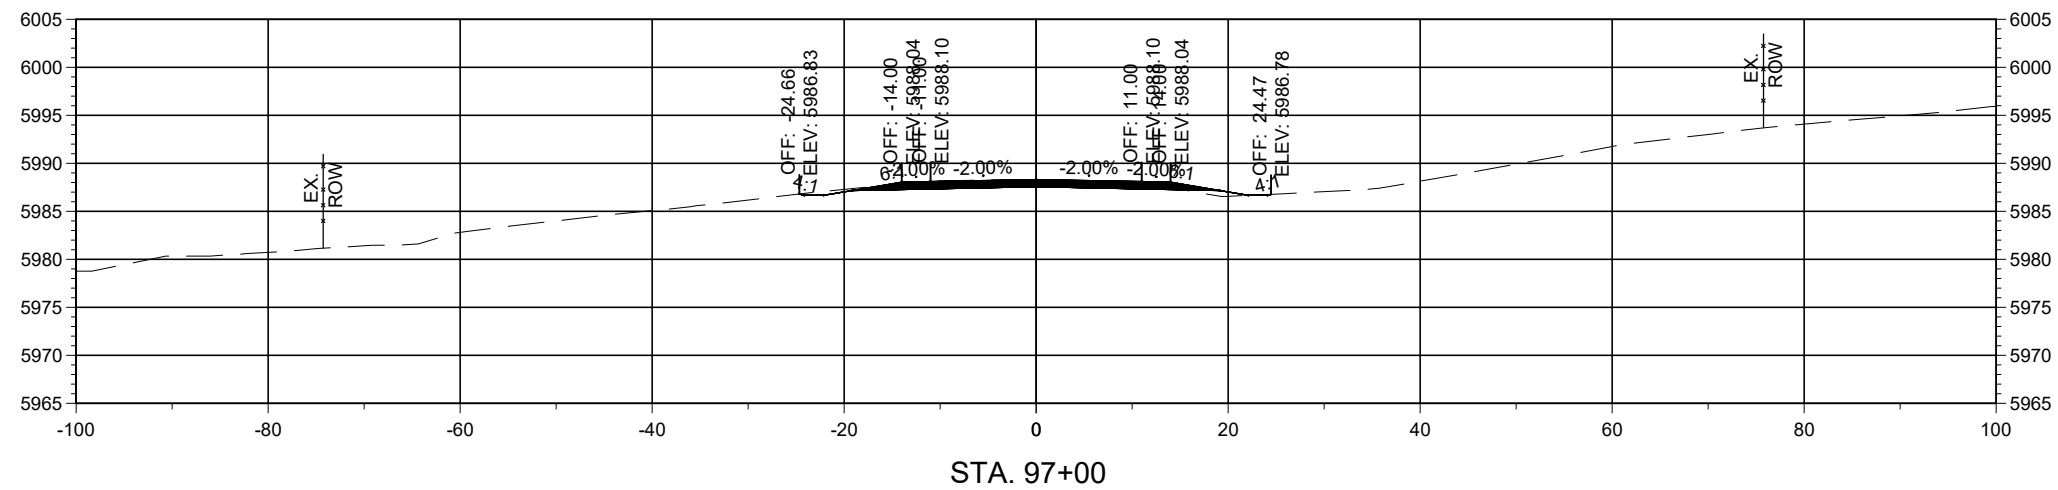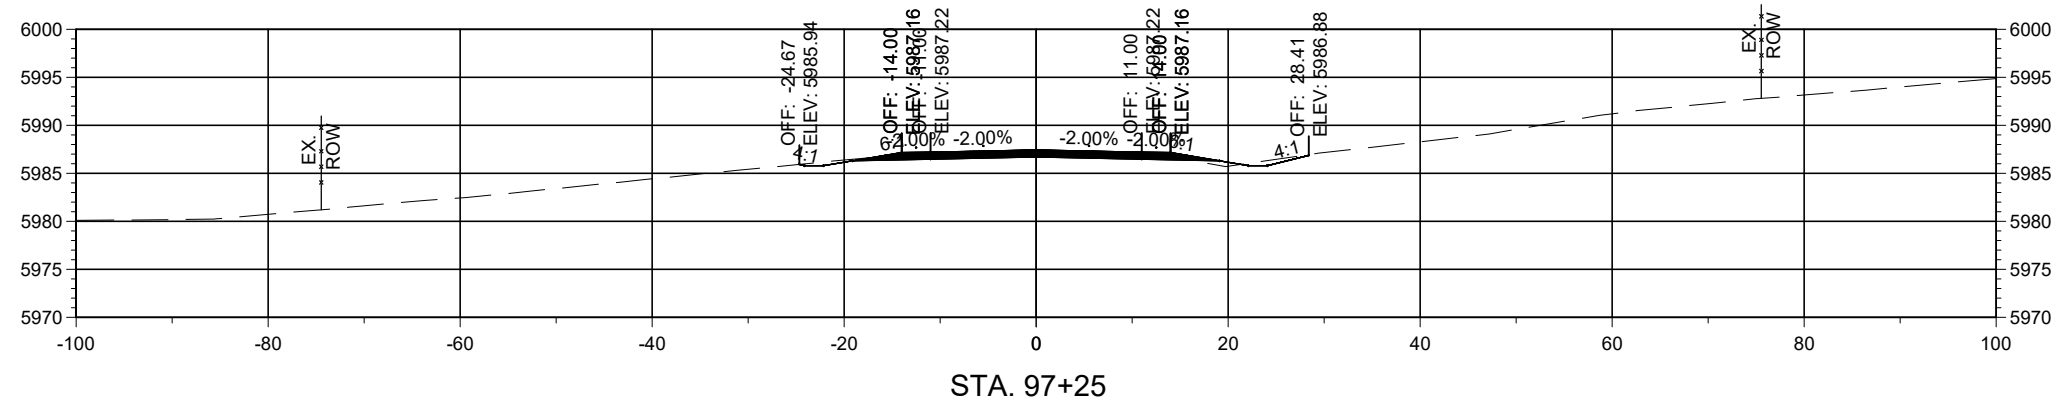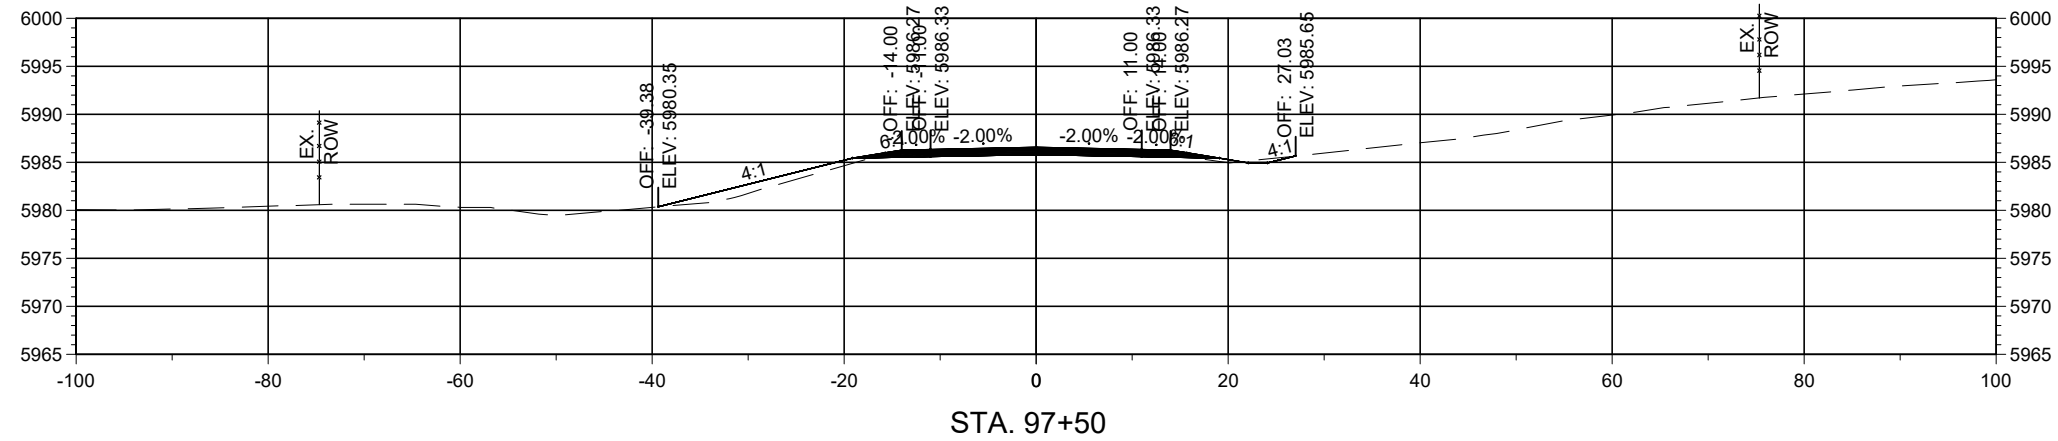

Horizontal Scale: 1"=20'

Vertical Scale: 1"=5'




PCN: B-22-06

TRUCK BYPASS - XSEC



Alignment: 7328699_TRUCKBYPASS

NOTICE OF EXTENDED PAYMENT PROVISION
THIS CONTRACT ALLOWS THE OWNER TO MAKE PAYMENT WITHIN 45 DAYS AFTER SUBMISSION OF AN UNDISPUTED REQUEST FOR PAYMENT.

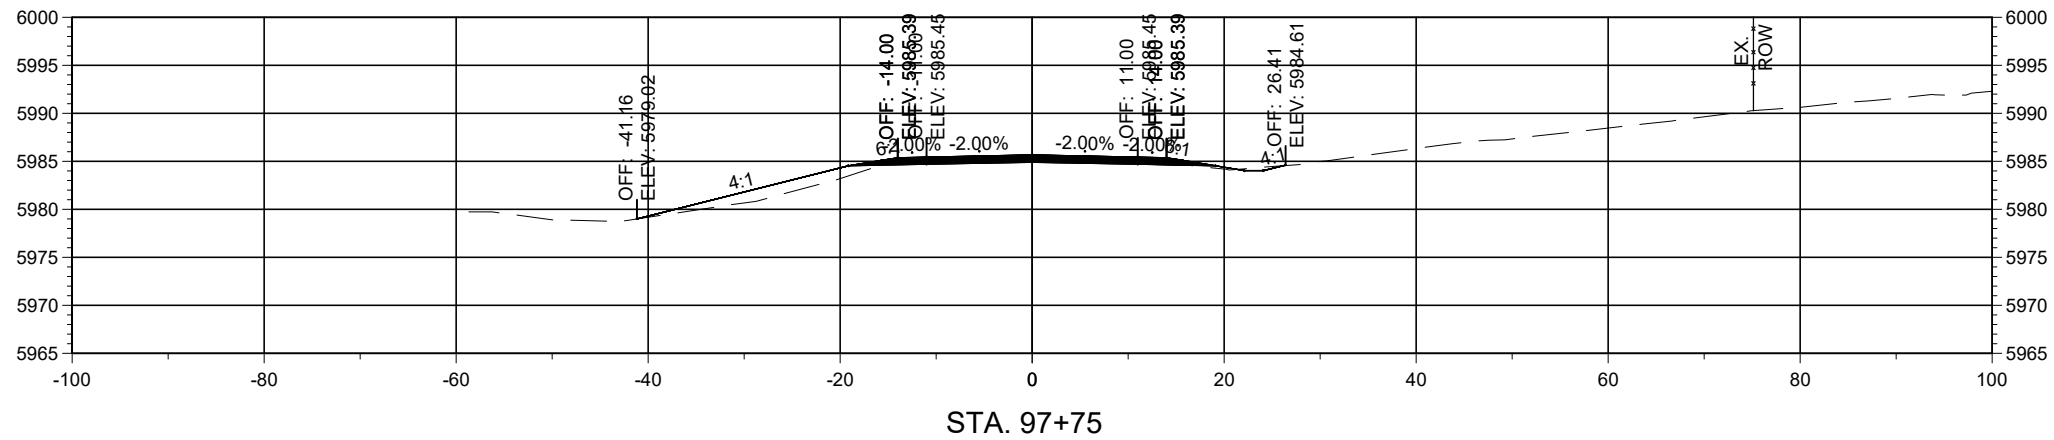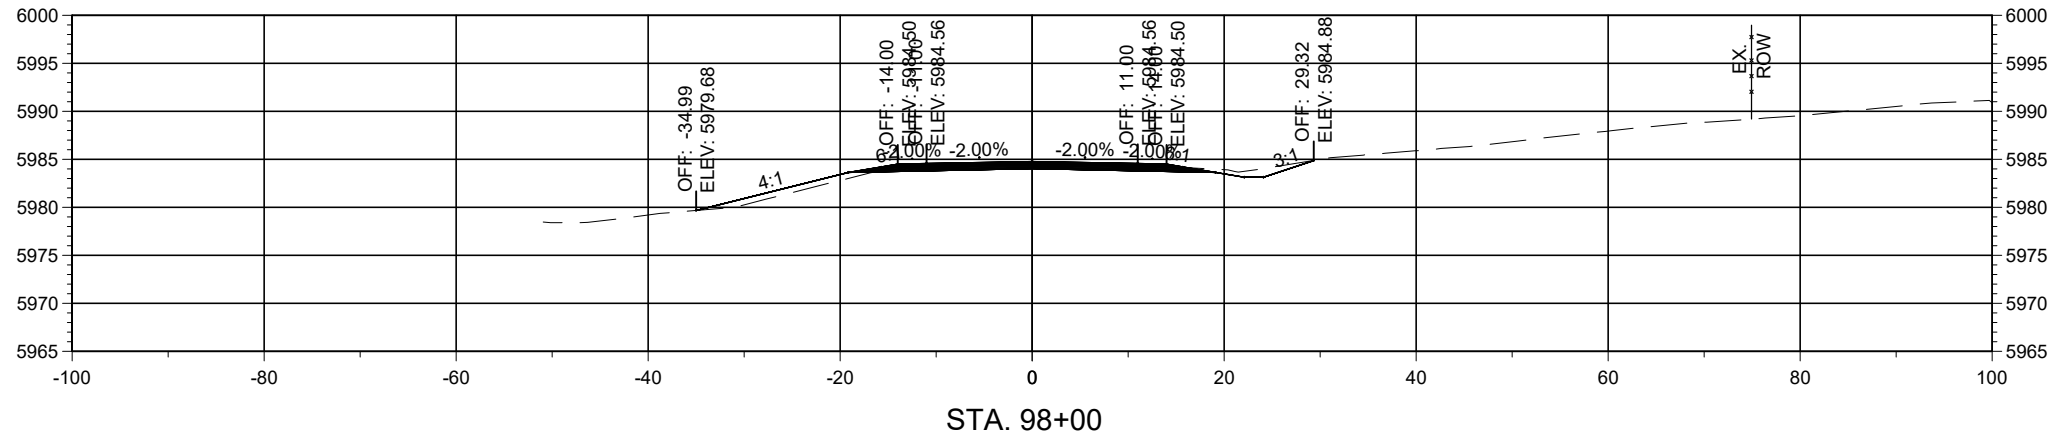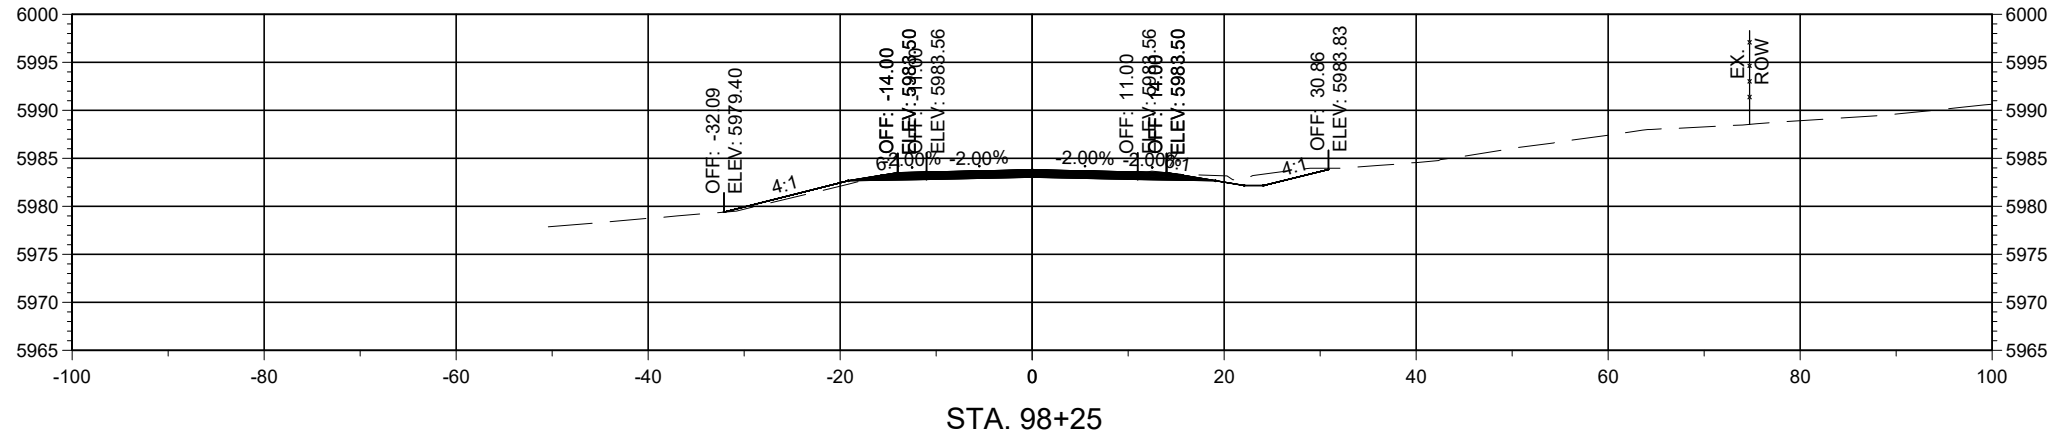

Horizontal Scale: 1"=20'

Vertical Scale: 1"=5'




PCN: B-22-06

TRUCK BYPASS - XSEC



Alignment: 7328699_TRUCKBYPASS

NOTICE OF EXTENDED PAYMENT PROVISION
THIS CONTRACT ALLOWS THE OWNER TO MAKE PAYMENT WITHIN 45 DAYS AFTER SUBMISSION OF AN UNDISPUTED REQUEST FOR PAYMENT.

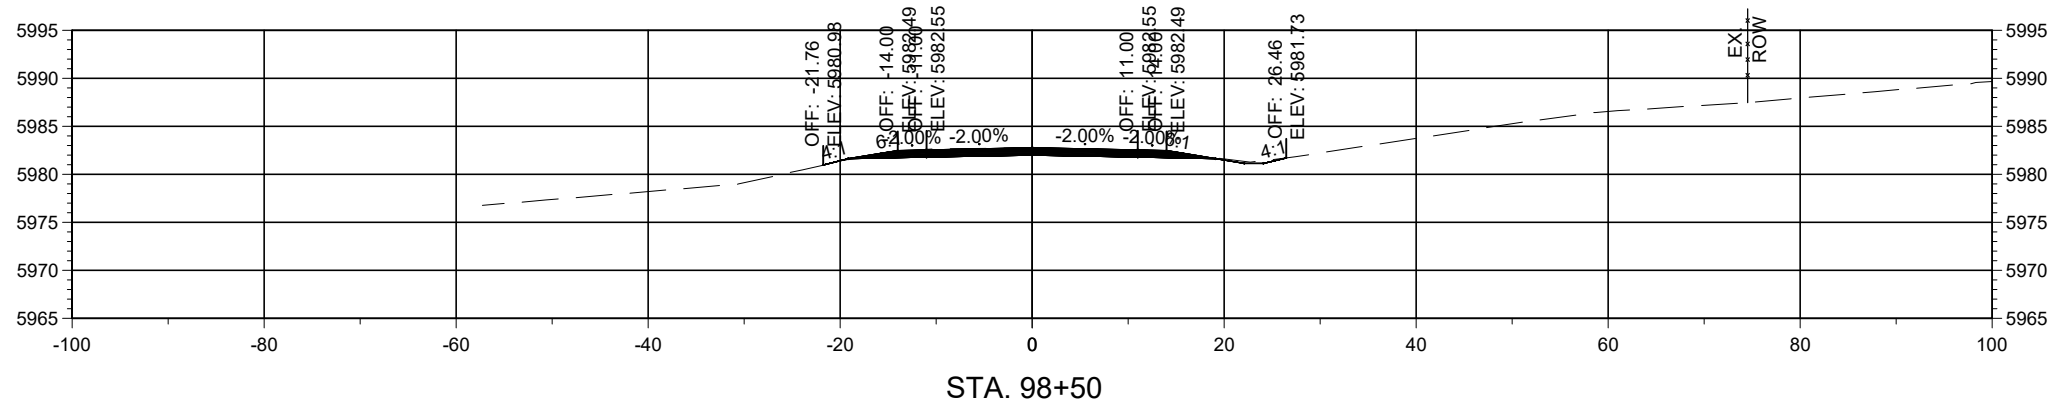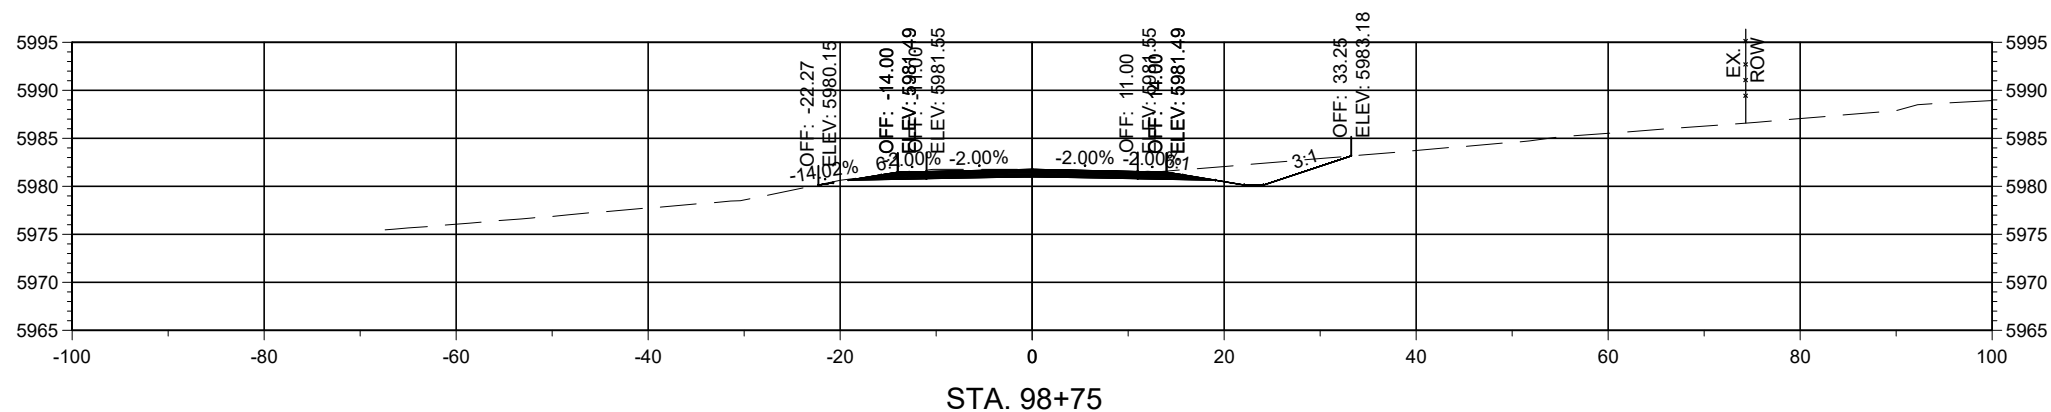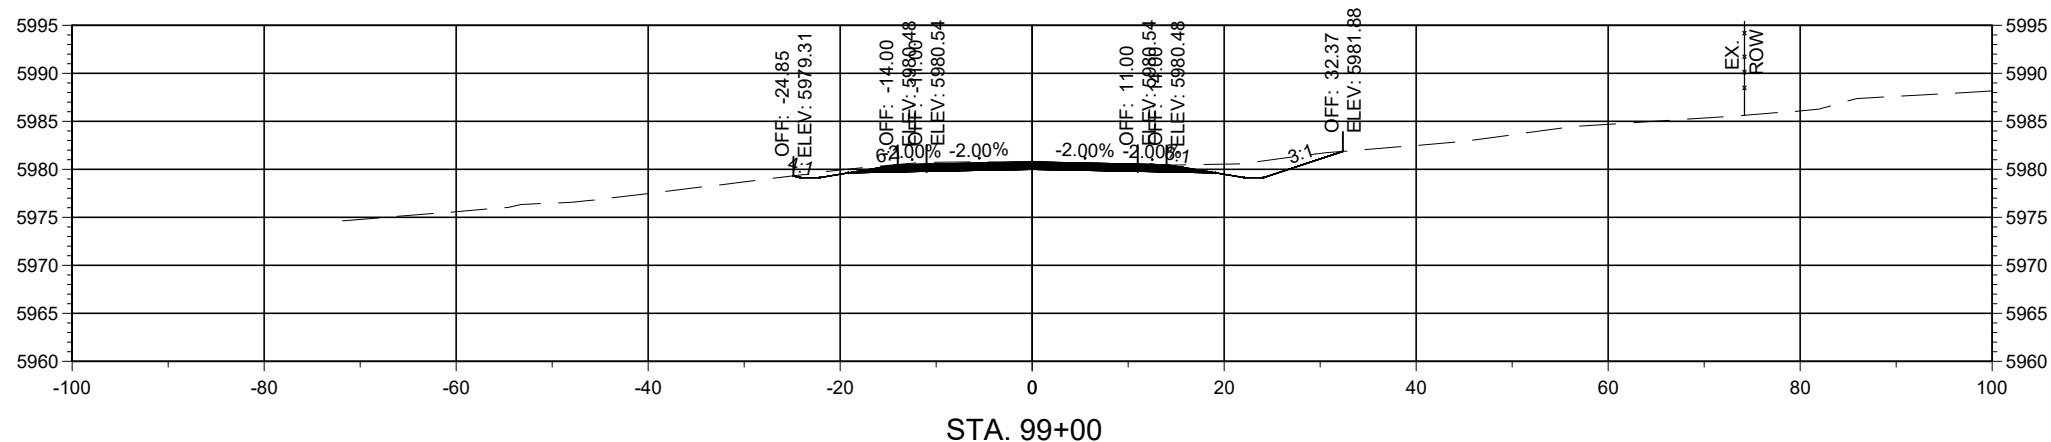

Horizontal Scale: 1"=20'

Vertical Scale: 1"=5'




PCN: B-22-06

TRUCK BYPASS - XSEC



Alignment: 7328699_TRUCKBYPASS

NOTICE OF EXTENDED PAYMENT PROVISION
THIS CONTRACT ALLOWS THE OWNER TO MAKE PAYMENT WITHIN 45 DAYS AFTER SUBMISSION OF AN UNDISPUTED REQUEST FOR PAYMENT.

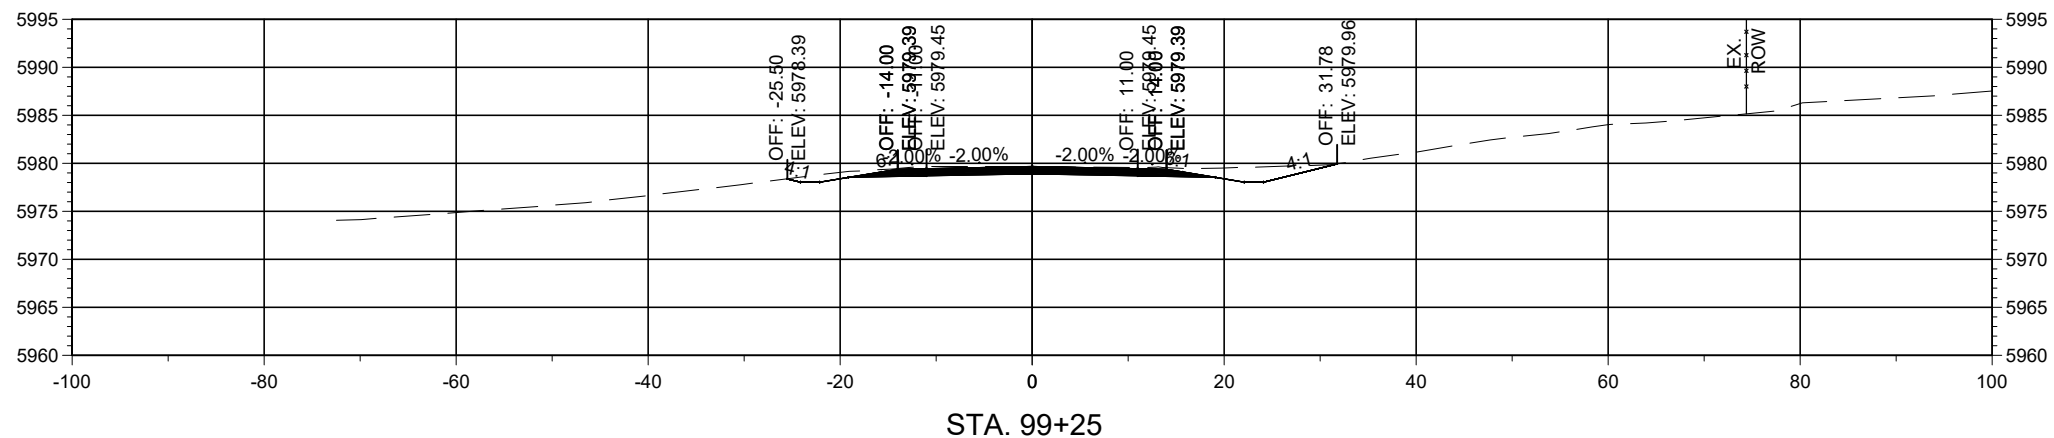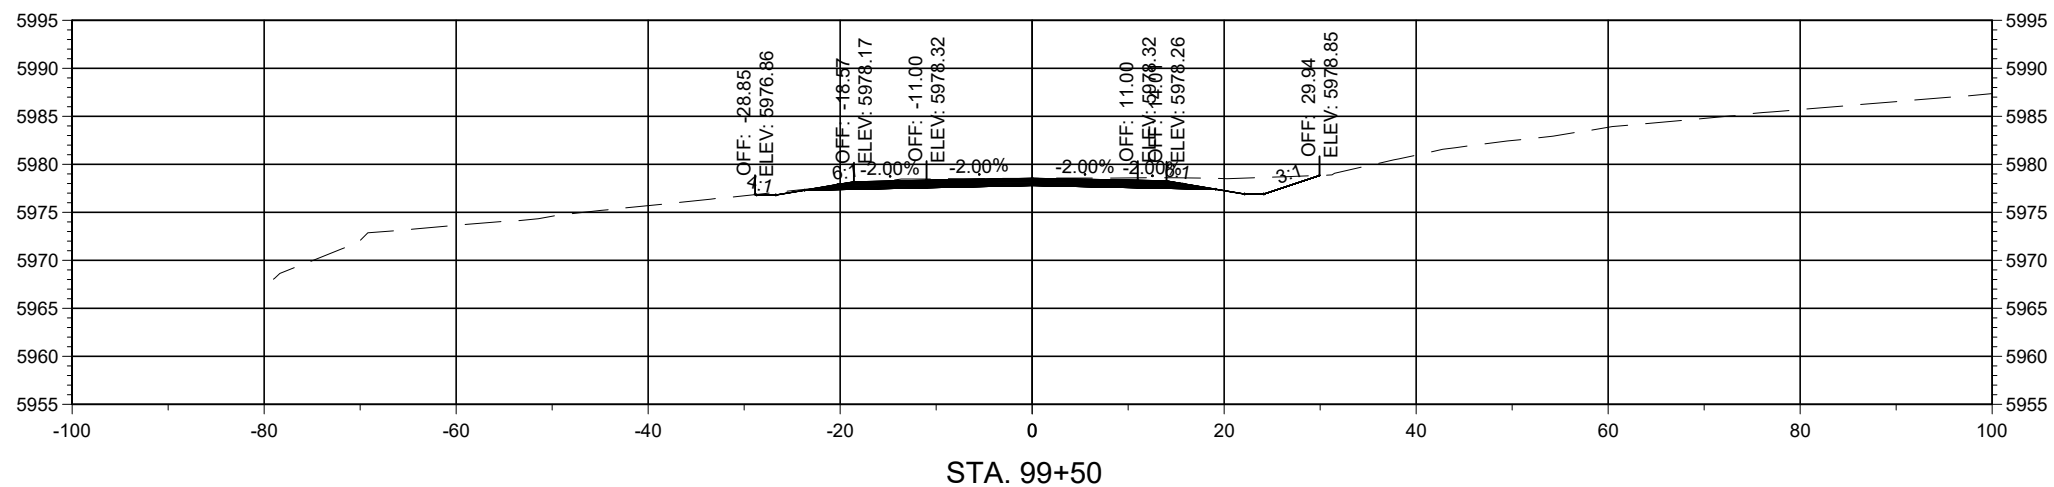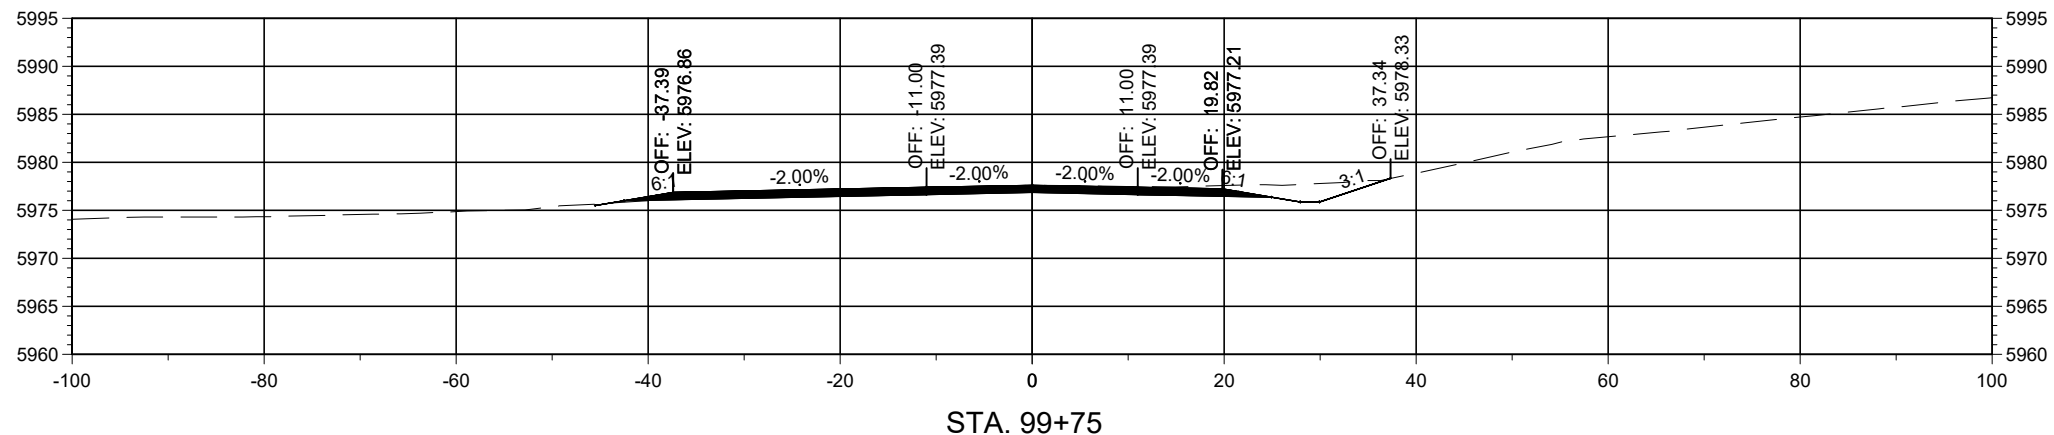




Horizontal Scale: 1"=20'

Vertical Scale: 1"=5'

PCN: B-22-06

TRUCK BYPASS - XSEC

NOTICE OF EXTENDED PAYMENT PROVISION
THIS CONTRACT ALLOWS THE OWNER TO MAKE PAYMENT WITHIN 45 DAYS AFTER SUBMISSION OF AN UNDISPUTED REQUEST FOR PAYMENT.

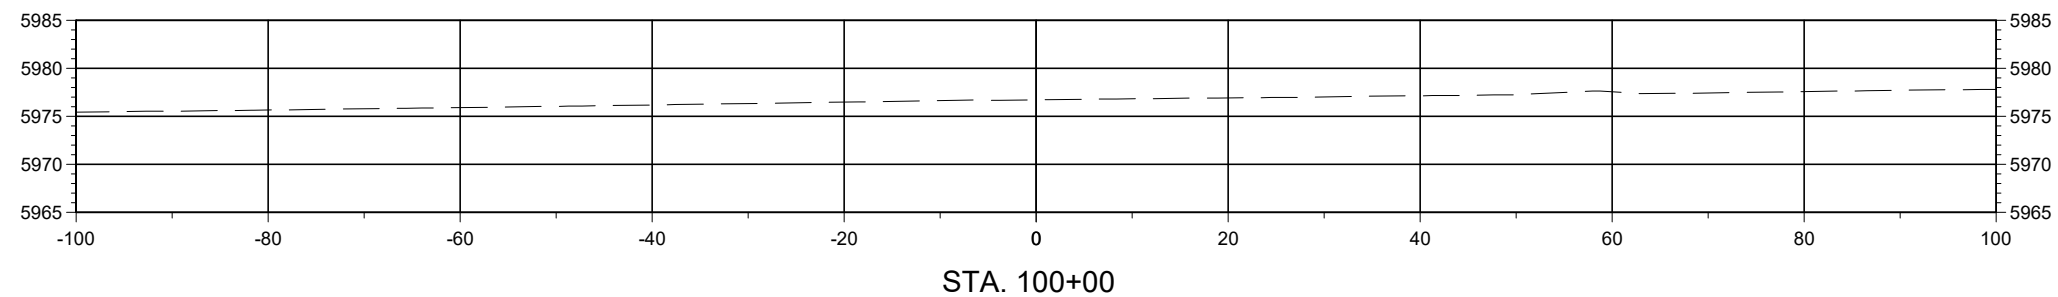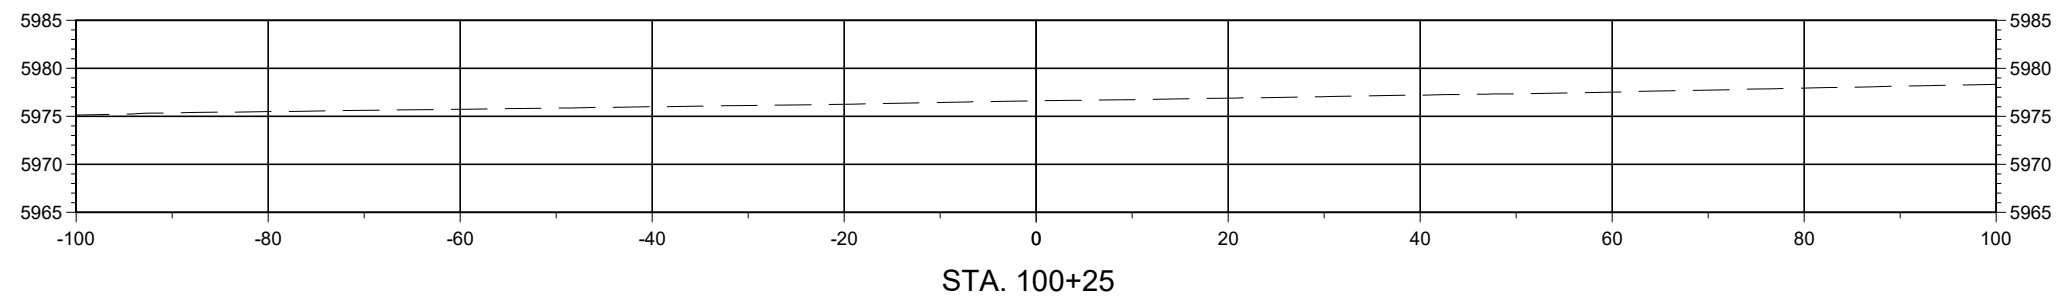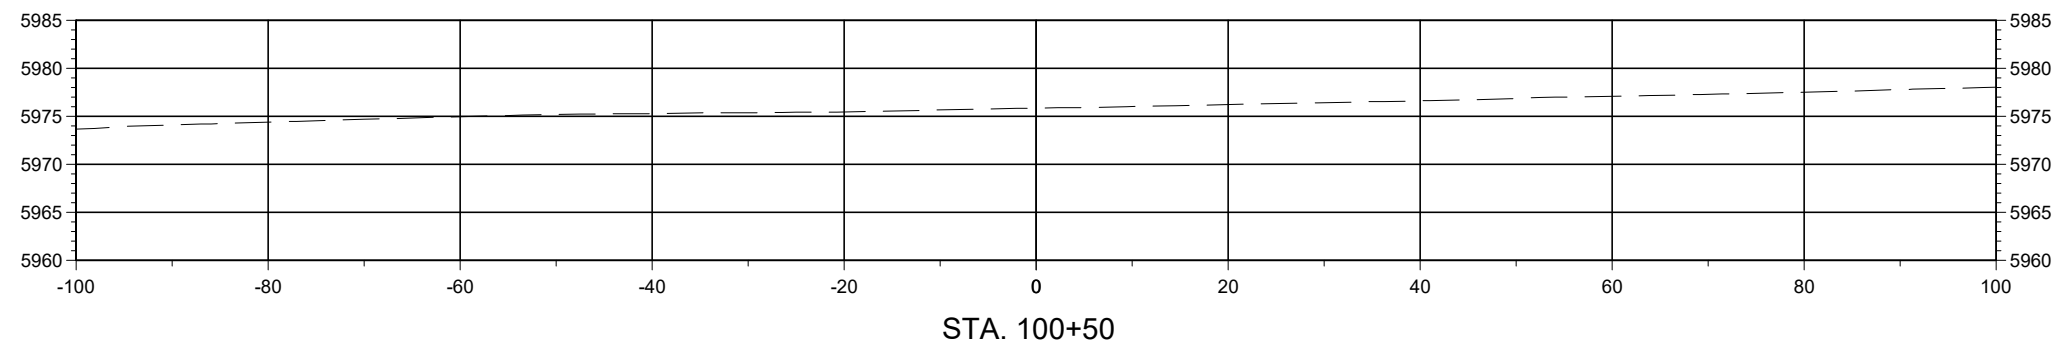

Horizontal Scale: 1"=20'

Vertical Scale: 1"=5'




PCN: B-22-06

TRUCK BYPASS - XSEC



Alignment: 7328699_TRUCKBYPASS

NOTICE OF EXTENDED PAYMENT PROVISION
THIS CONTRACT ALLOWS THE OWNER TO MAKE PAYMENT WITHIN 45 DAYS AFTER SUBMISSION OF AN UNDISPUTED REQUEST FOR PAYMENT.

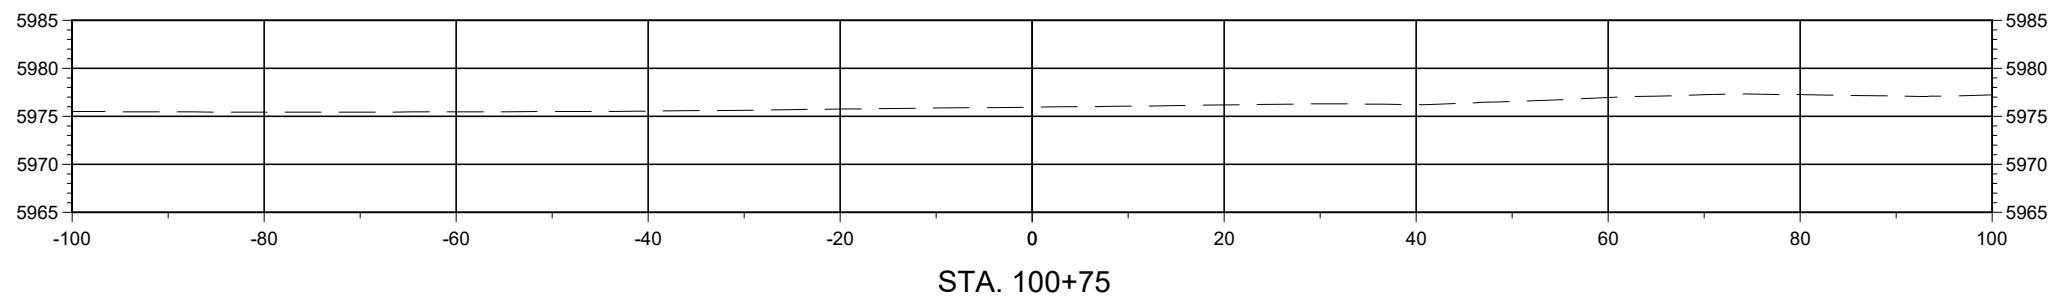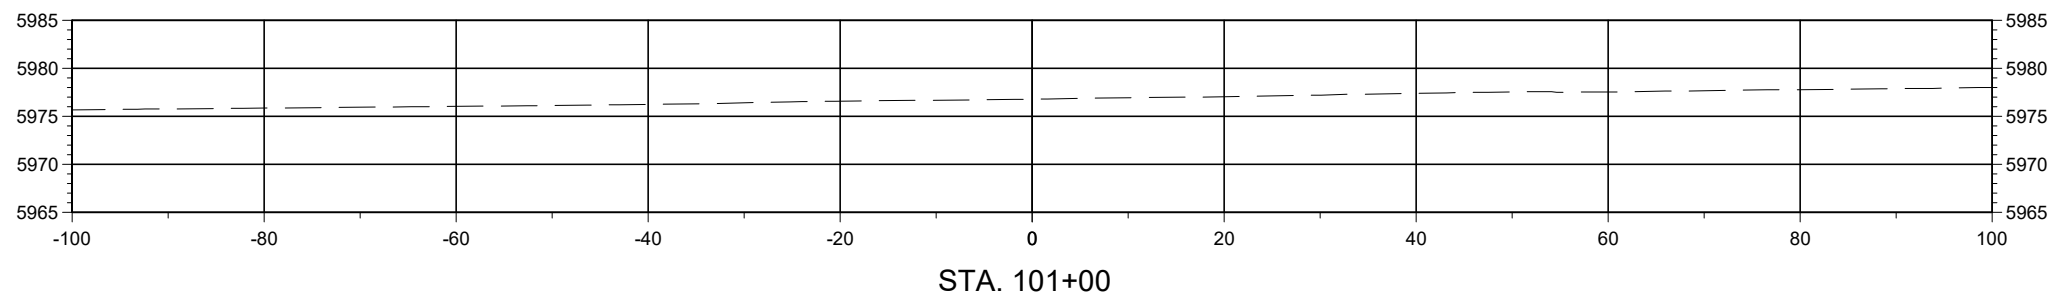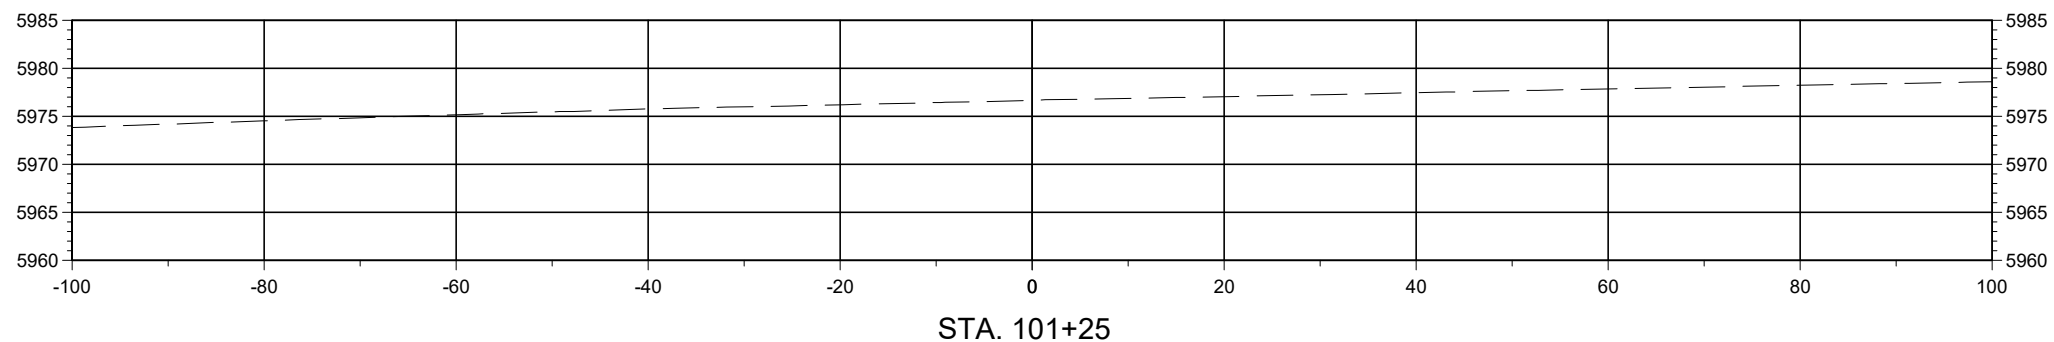




Horizontal Scale: 1"=20'

Vertical Scale: 1"=5'

PCN: B-22-06

TRUCK BYPASS - XSEC

NOTICE OF EXTENDED PAYMENT PROVISION
THIS CONTRACT ALLOWS THE OWNER TO MAKE PAYMENT WITHIN 45 DAYS AFTER SUBMISSION OF AN UNDISPUTED REQUEST FOR PAYMENT.

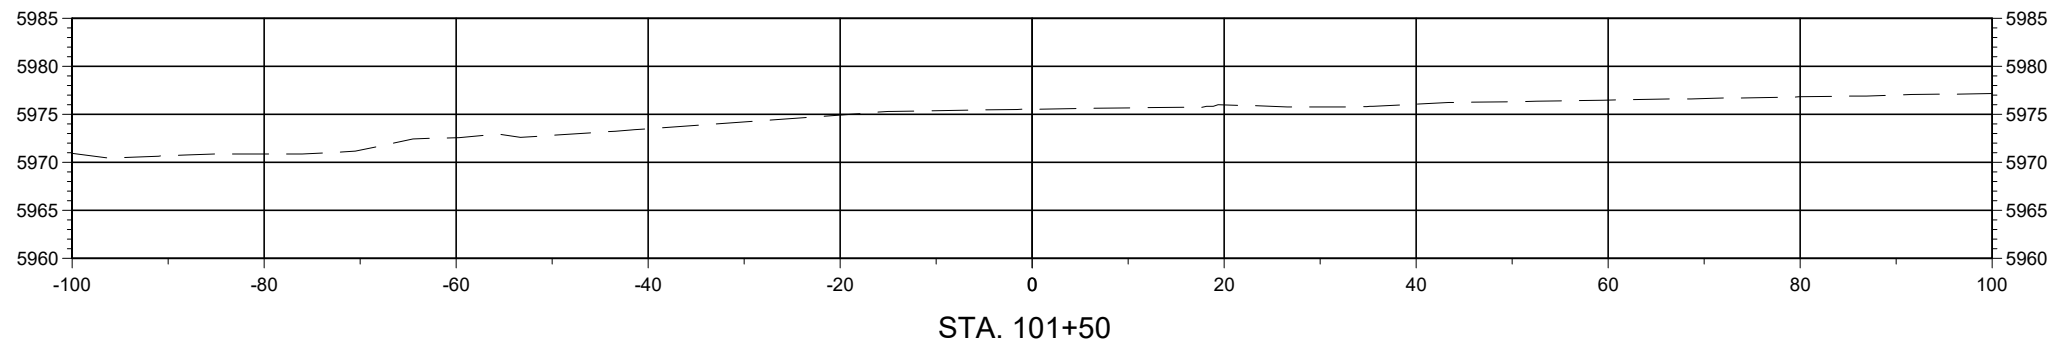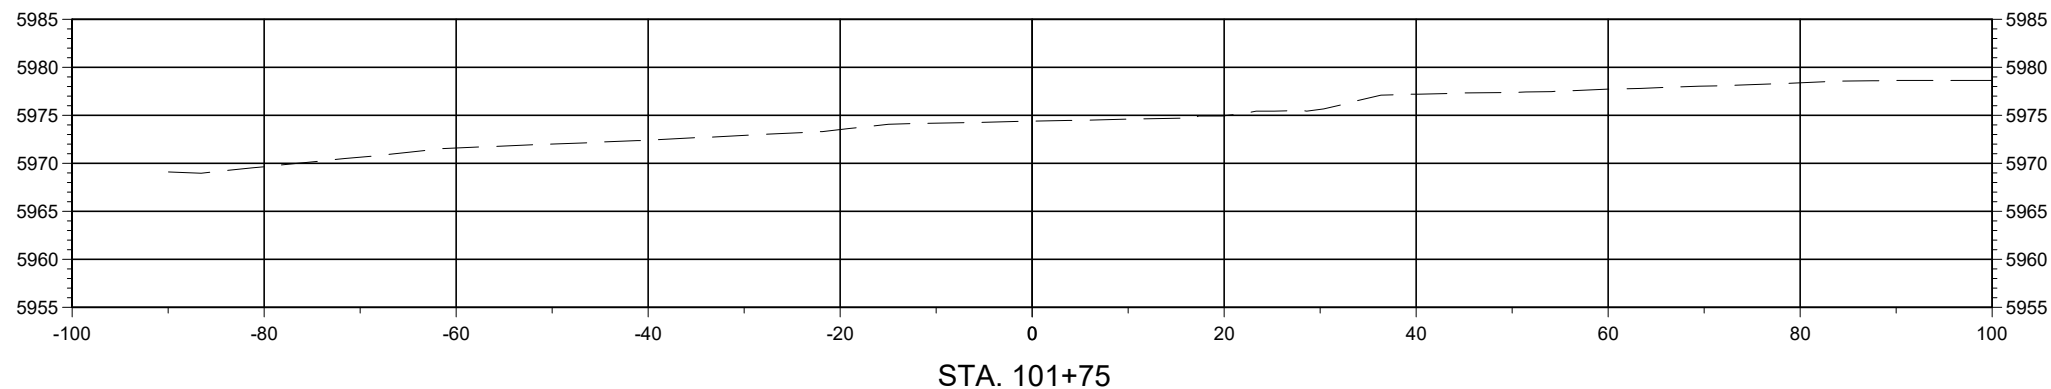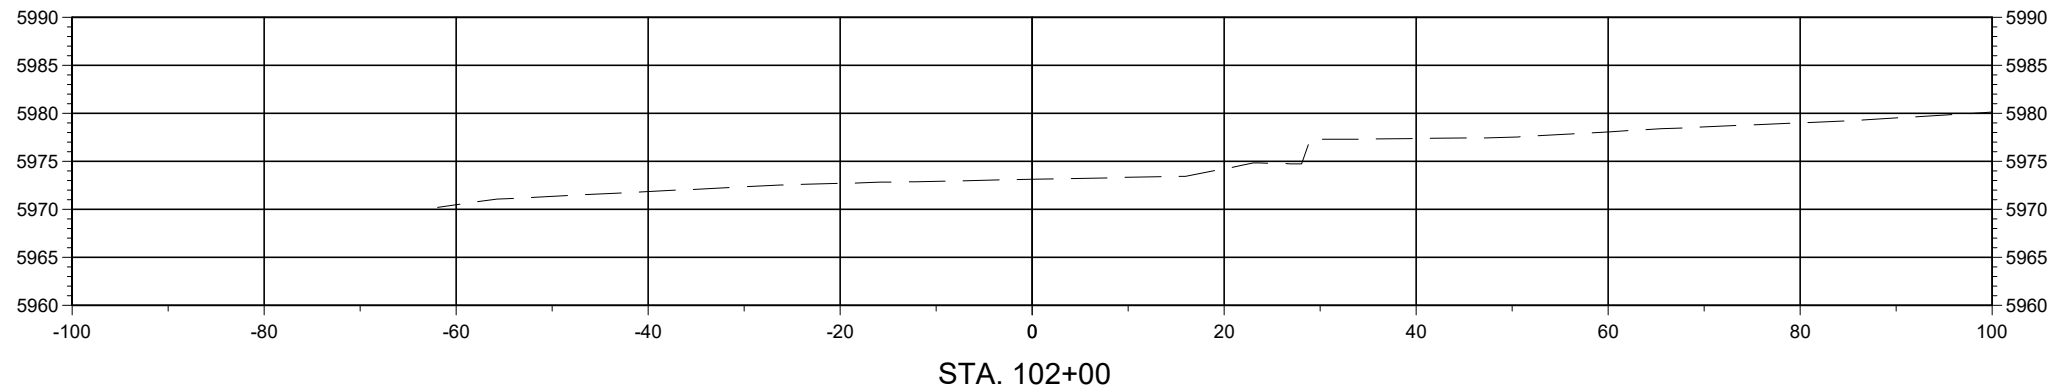

Horizontal Scale: 1"=20'

Vertical Scale: 1"=5'


PCN: B-22-06

TRUCK BYPASS - XSEC



Alignment: 7328699_TRUCKBYPASS

NOTICE OF EXTENDED PAYMENT PROVISION
THIS CONTRACT ALLOWS THE OWNER TO MAKE PAYMENT WITHIN 45 DAYS AFTER SUBMISSION OF AN UNDISPUTED REQUEST FOR PAYMENT.

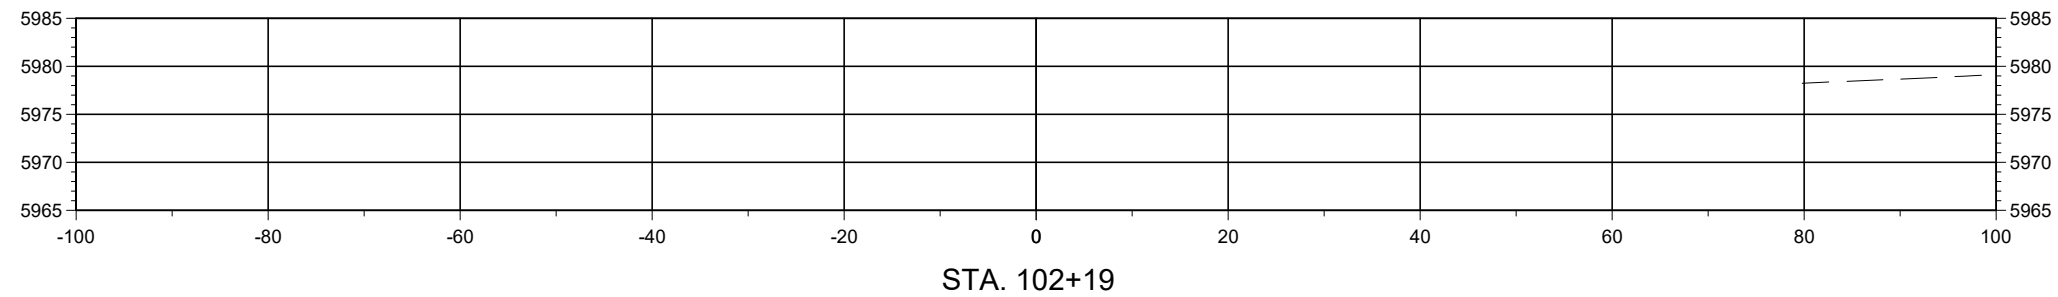

STA. 102+19

Horizontal Scale: 1"=20'

Vertical Scale: 1"=5'




PCN: B-22-06

TRUCK BYPASS - XSEC



Alignment: 7328699_TRUCKBYPASS

NOTICE OF EXTENDED PAYMENT PROVISION
THIS CONTRACT ALLOWS THE OWNER TO MAKE PAYMENT WITHIN 45 DAYS AFTER SUBMISSION OF AN UNDISPUTED REQUEST FOR PAYMENT.

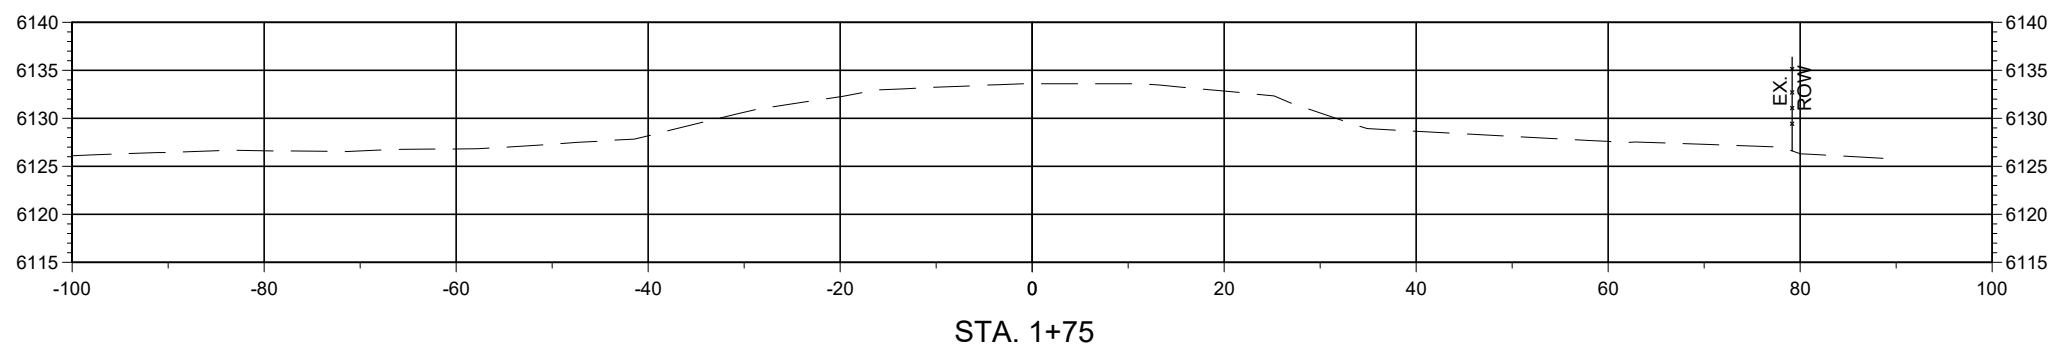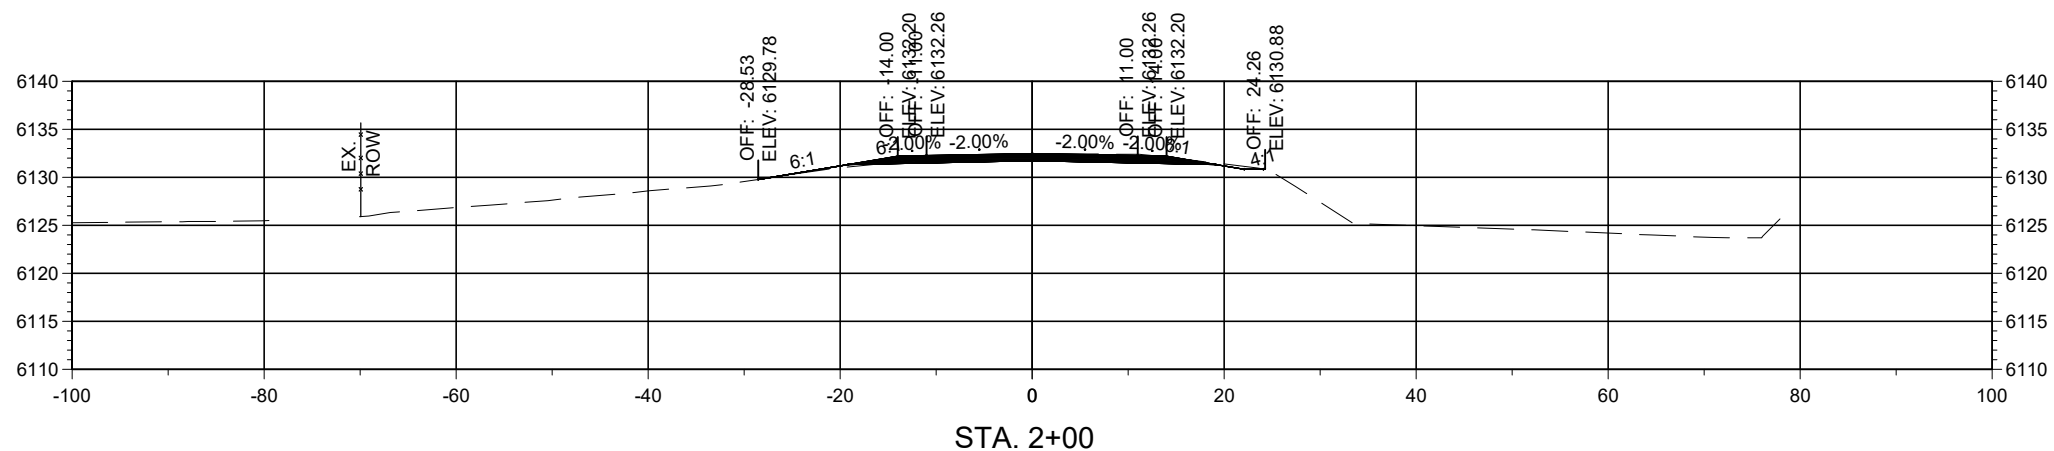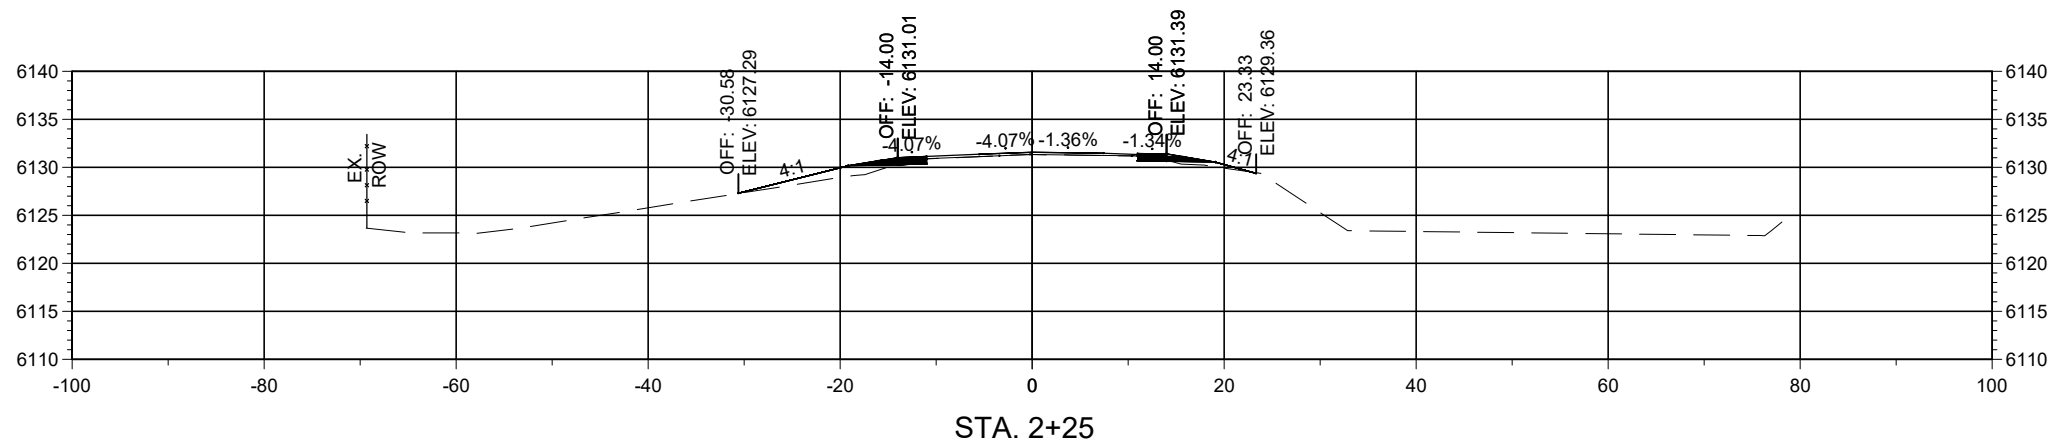

Horizontal Scale: 1"=20'

Vertical Scale: 1"=5'




PCN: B-22-06

TRUCK BYPASS - XSEC



Alignment: 7328699_TRUCKBYPASS

NOTICE OF EXTENDED PAYMENT PROVISION
THIS CONTRACT ALLOWS THE OWNER TO MAKE PAYMENT WITHIN 45 DAYS AFTER SUBMISSION OF AN UNDISPUTED REQUEST FOR PAYMENT.

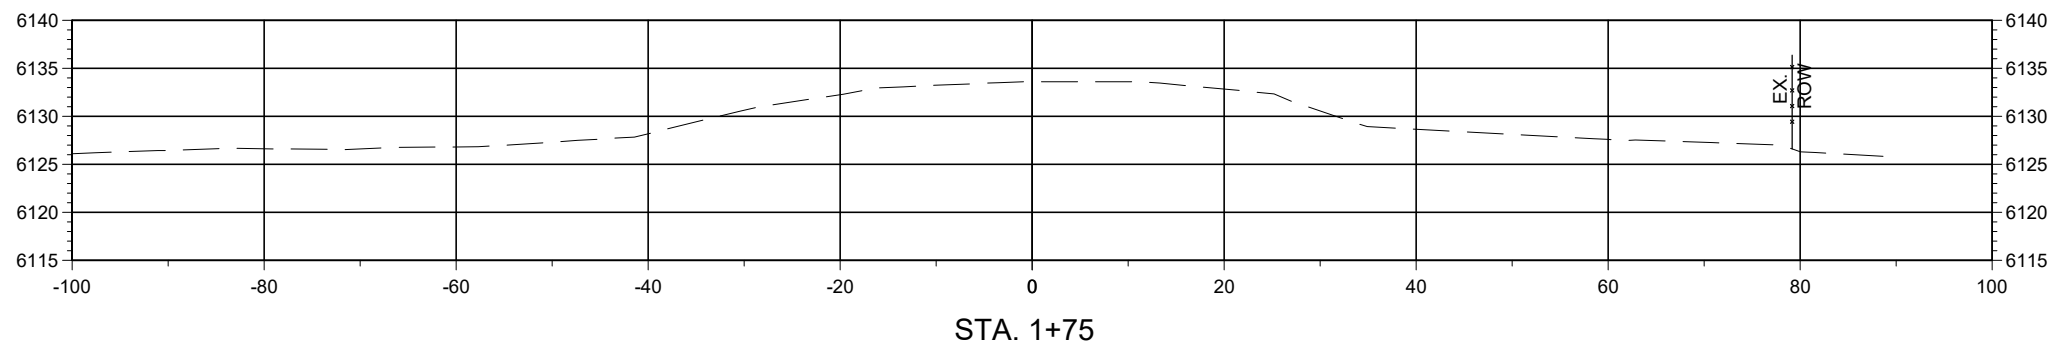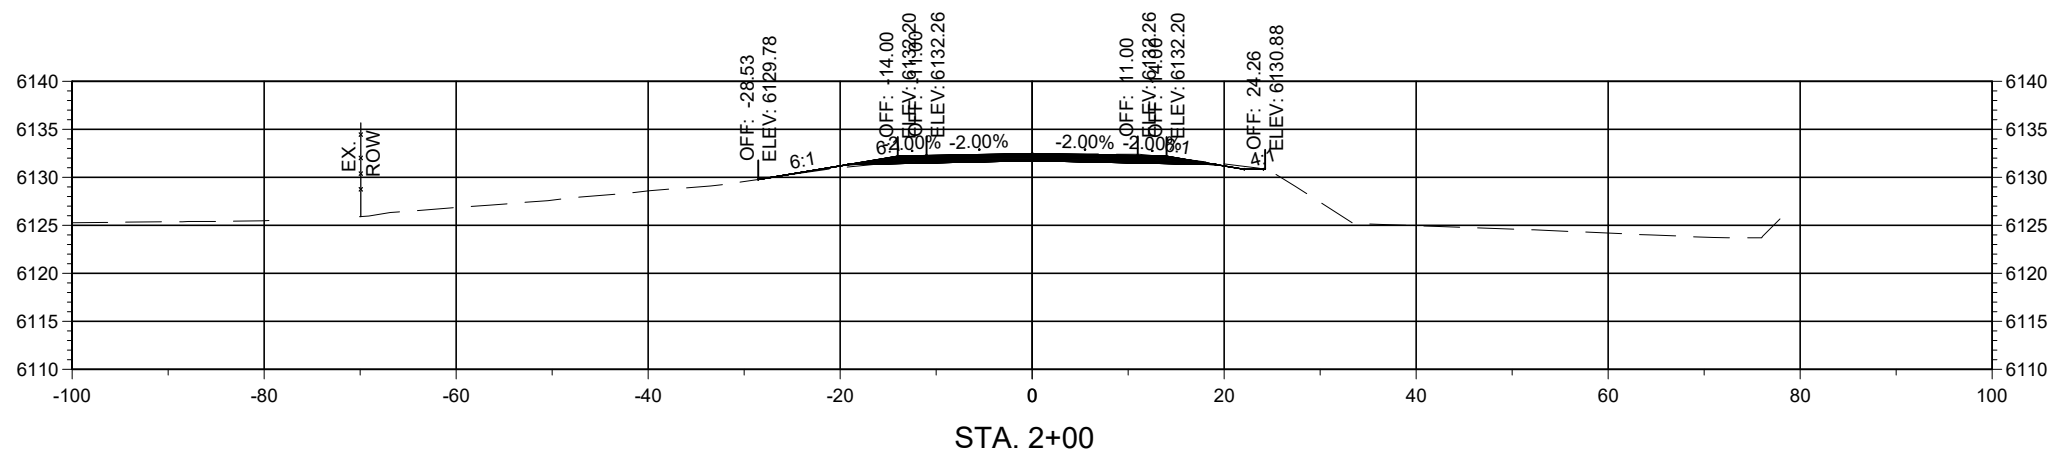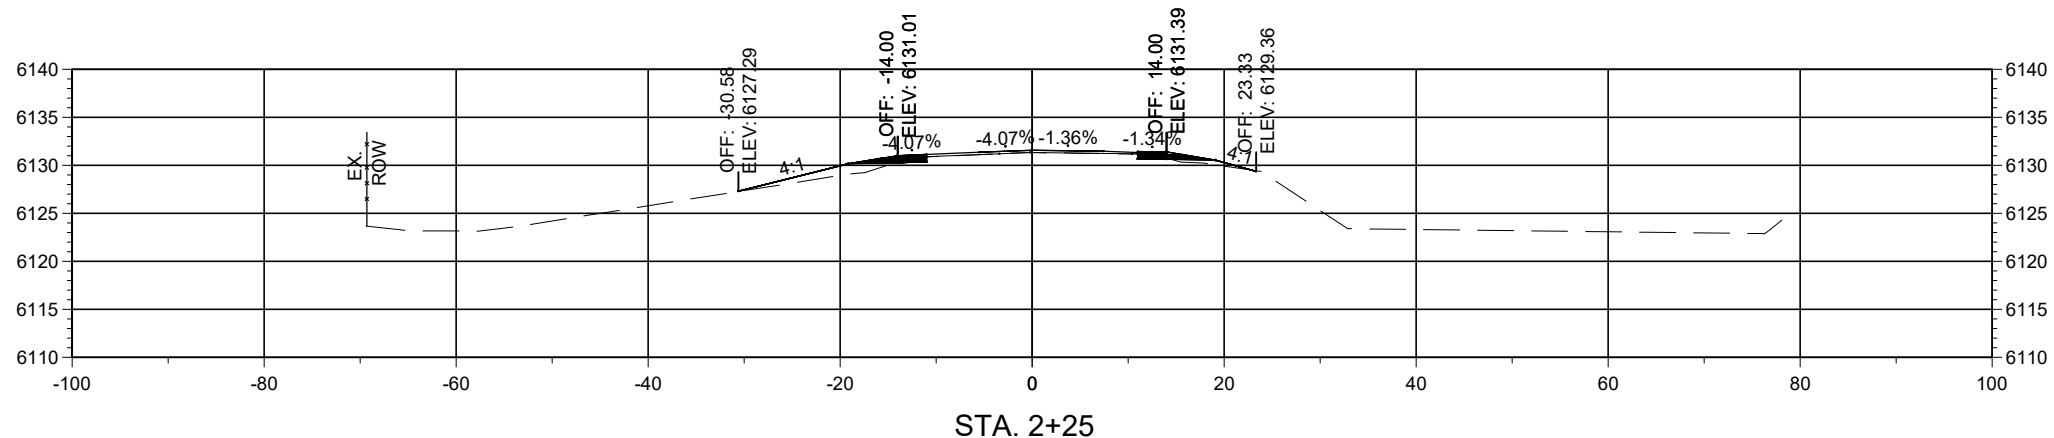

Horizontal Scale: 1"=20'

Vertical Scale: 1"=5'




PCN: B-22-06

TRUCK BYPASS - XSEC



Alignment: 7328699_TRUCKBYPASS

NOTICE OF EXTENDED PAYMENT PROVISION
THIS CONTRACT ALLOWS THE OWNER TO MAKE PAYMENT WITHIN 45 DAYS AFTER SUBMISSION OF AN UNDISPUTED REQUEST FOR PAYMENT.

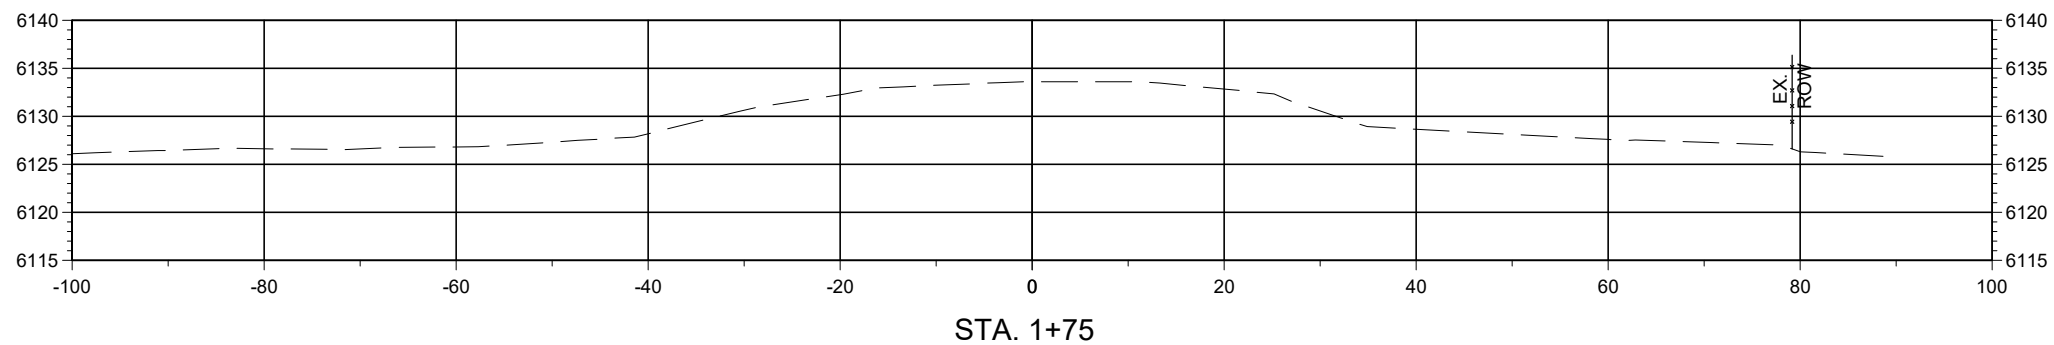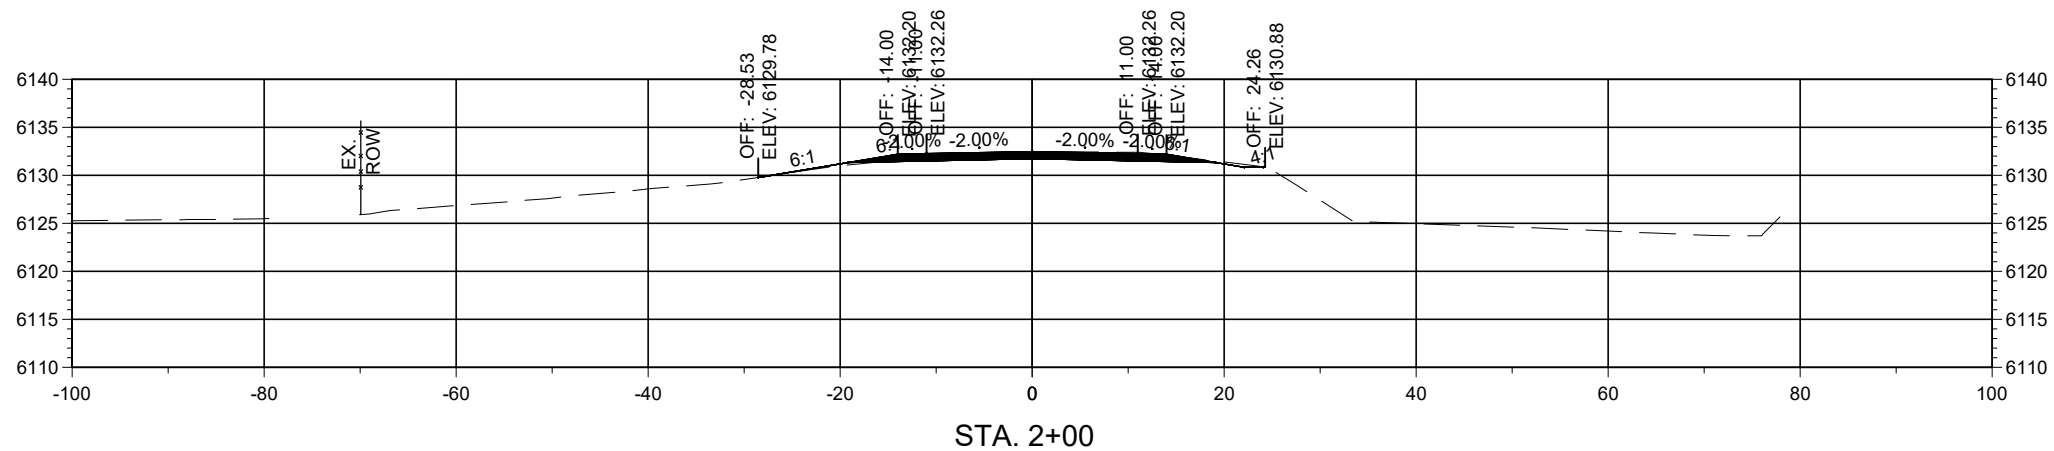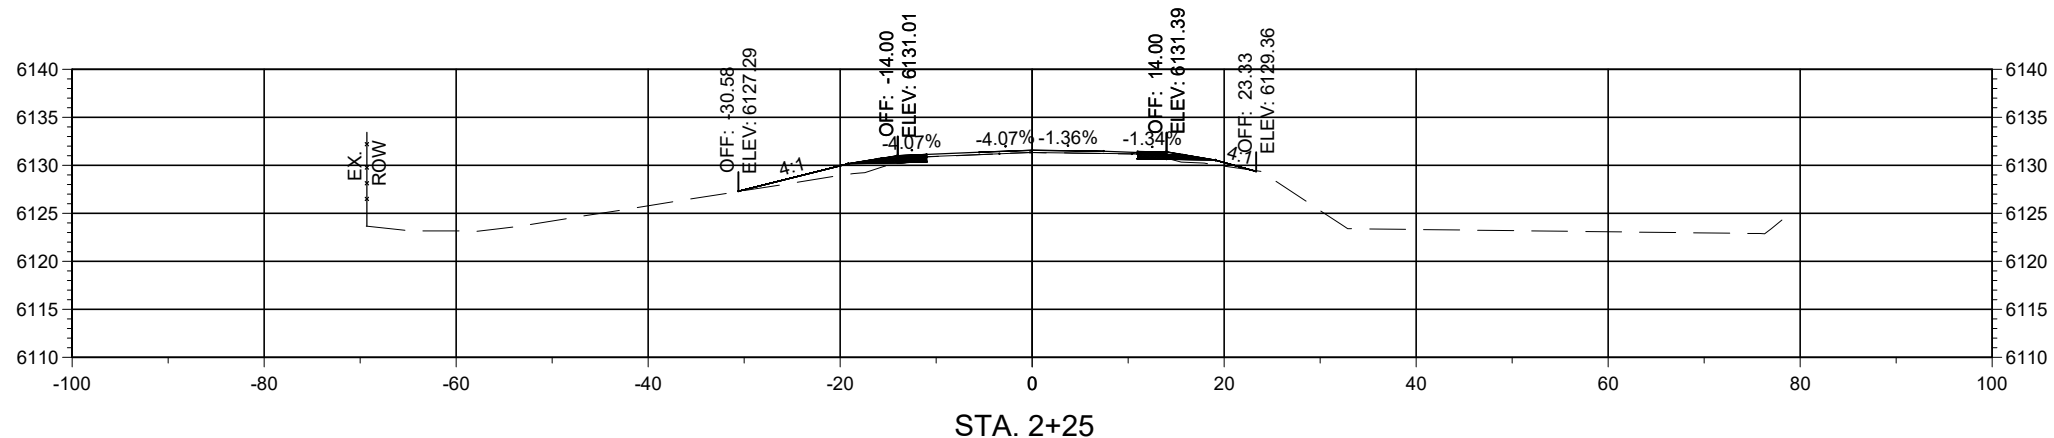

Horizontal Scale: 1"=20'

Vertical Scale: 1"=5'

PCN: B-22-06

TRUCK BYPASS - XSEC

