


Location	Description	Paint	Color
A	1/2" Drywall Finished	2 Coat Primer 2 Coat Acrylic Latex	TBD - Owner choice
B	1/2" B/C Plywood	2 Coat Primer 2 Coat Acrylic Latex	TBD - Owner choice
C	Hardi Board Plank or equal	2 Coat Exterior Primer 2 Coat Exterior Latex	TBD - Owner choice
D	4" X 4" Steel Tube	2 Coat Exterior Primer 2 Coat Rustoleum Steel Coat	TBD - Owner choice
E	Canopy Ceiling 1/2" Drywall Perimeter overhang	2 Coat Exterior Primer 2 Coat Exterior Latex	TBD - Owner choice

Location	Description	Paint	Color
F	Front Glass	No Paint-Anodized Aluminum	
G	Front Glass	No Paint-Anodized Aluminum	
H	Exterior Door 3'0" Metal door/frame	2 Coat Exterior Primer 2 Coat Rustoleum Steel Coat	TBD - Owner choice
I	Exterior Door 6'0" Metal door/frame Perimeter overhang	2 Coat Exterior Primer 2 Coat Rustoleum Steel Coat	TBD - Owner choice
J	Flooring -Concrete	No Finish	

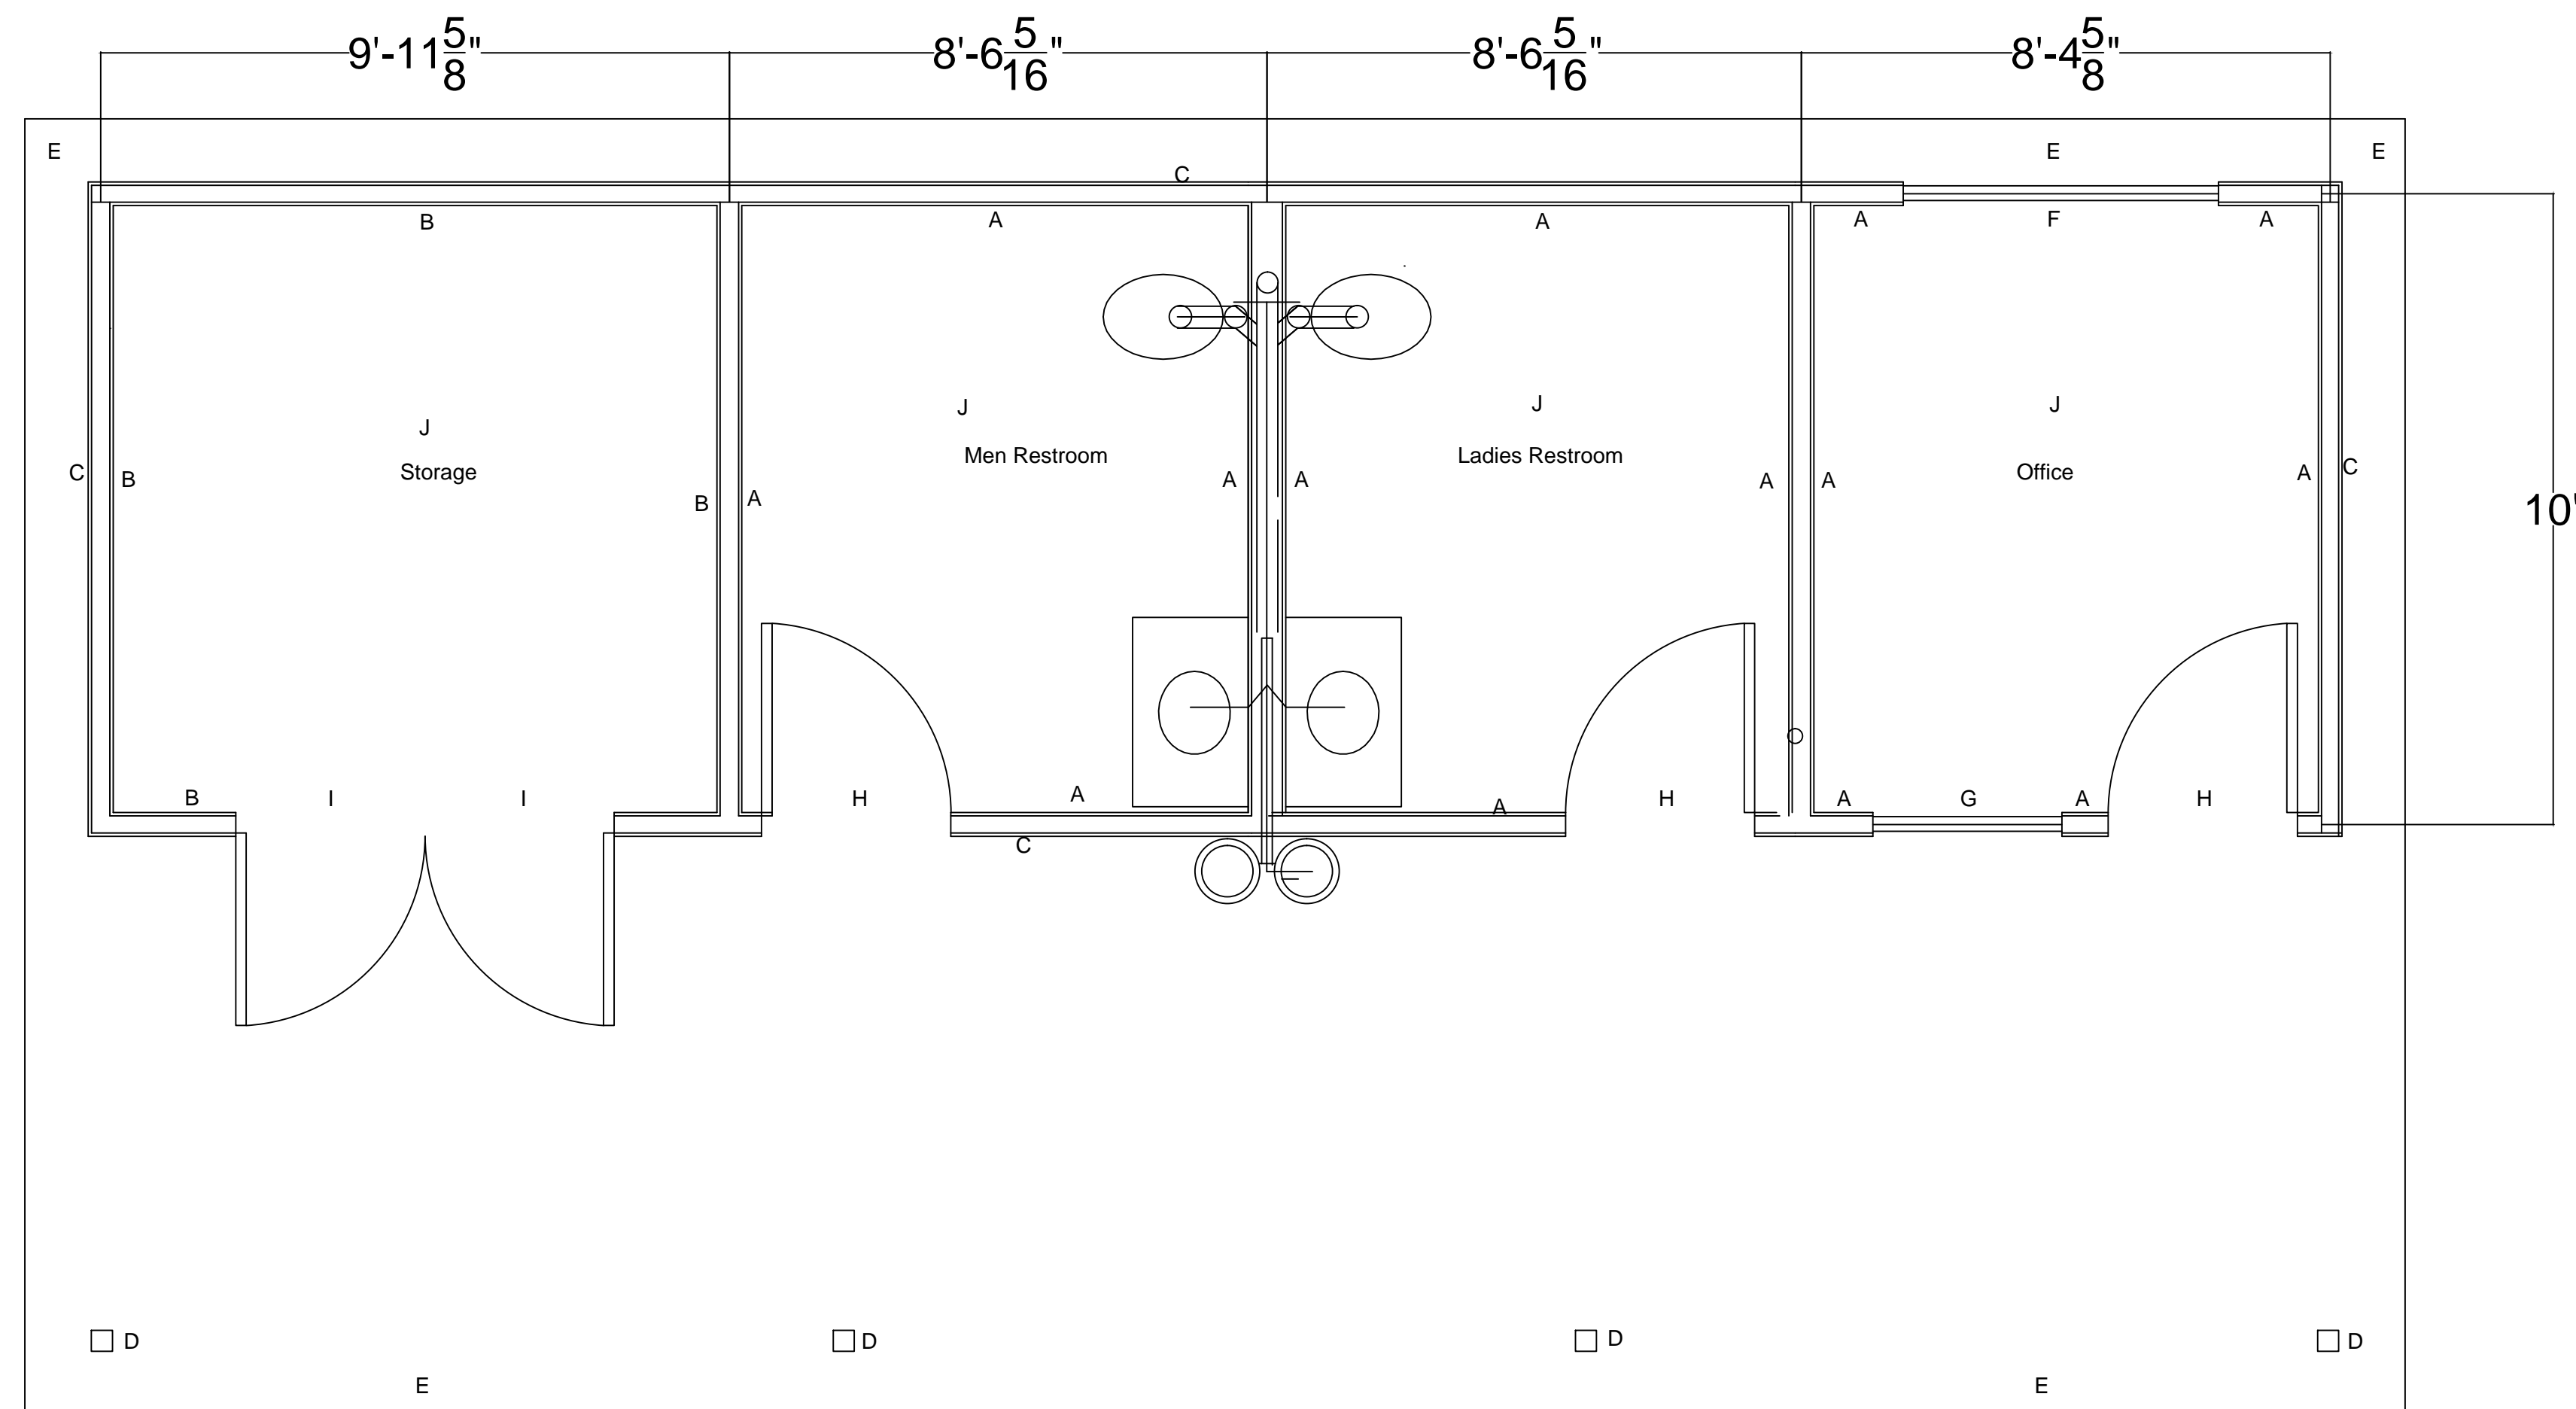

NOT TO SCALE

Drawn By	DC	REV.	DESCRIPTION	DATE	BY
Checked By	SP				
App'd By	DC				
Date	AUG/16/2017				

CITY OF SPARTANBURG CONSTRUCTION MANAGEMENT

HOT SPOT SKATE PARK
BUILDING REPLACEMENT

DESCRIPTION; Finish Schedule	Dwg. No.
Scale : NTS	5 8 of