


Existing masonry wall with electrical panels

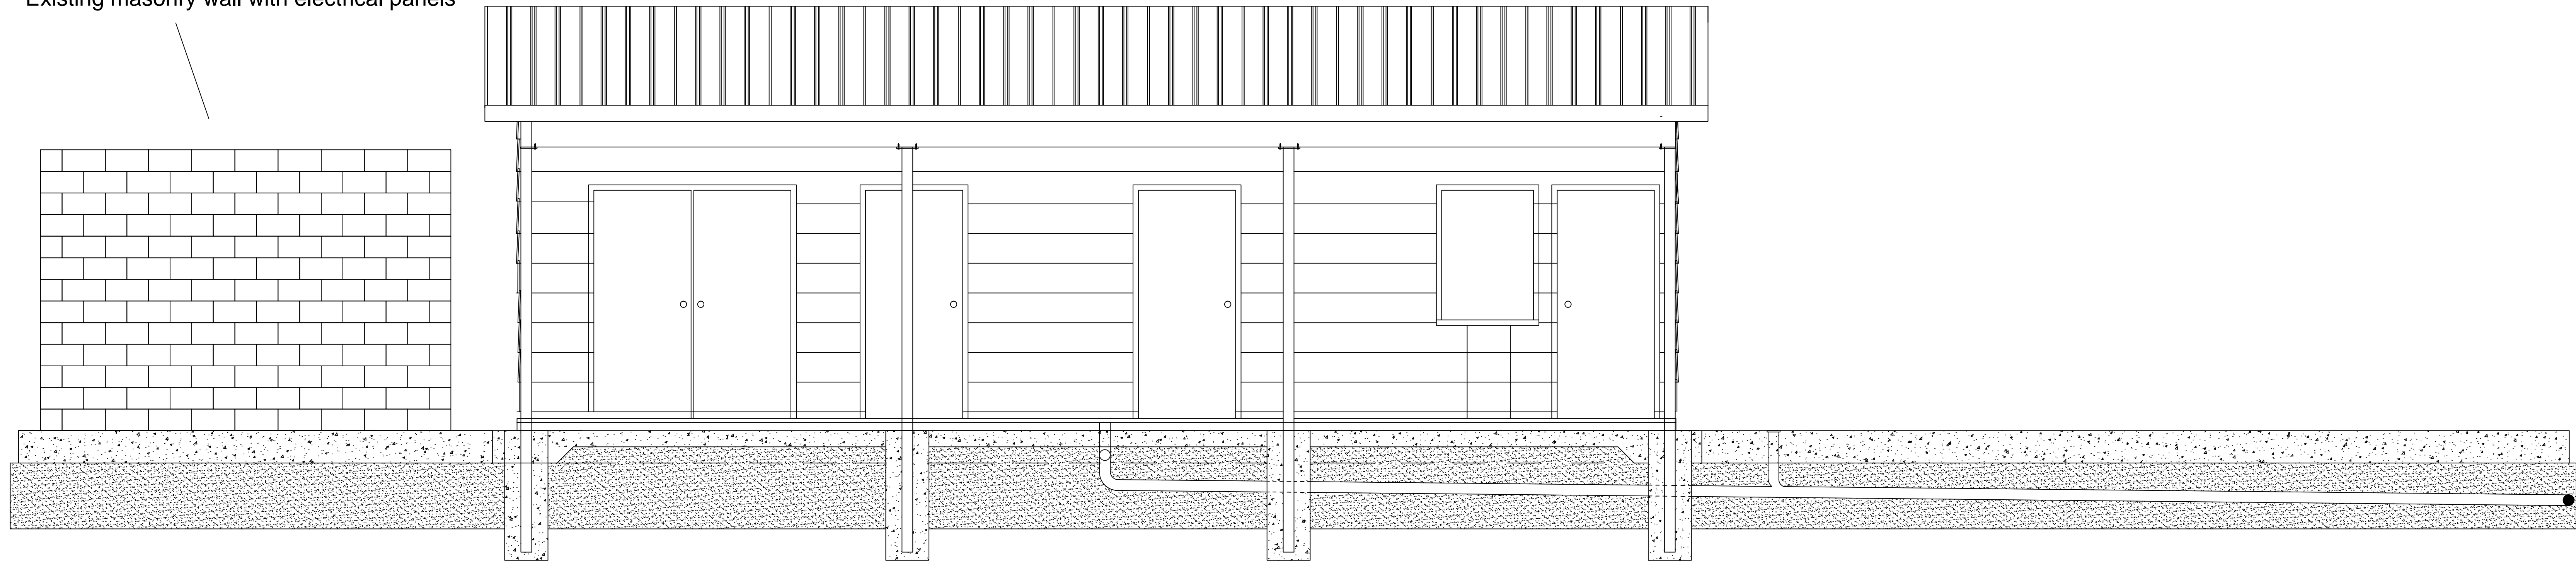

Column shown as augered concrete pier
 Contractor option for anchor bolt and base plates optional pending engineer approval

REAR VIEW - East

NOT TO SCALE

DESCRIPTION	DATE	BY

**CITY OF SPARTANBURG
 CONSTRUCTION MANAGEMENT**

HOT SPOT SKATE PARK
 BUILDING REPLACEMENT

DESCRIPTION;
 Building Plan View
 Scale :
 NTS

Dwg. No.
 7
 8
 of