


Notes:

1. Contractor shall find existing Sewer lines and extend to new location.
2. Contractor shall find existing Water lines and extend to new location.
3. Contractor shall install owner provided base cabinet, fixture and toilet.
4. Contractor shall install Handicap hand rail to comply with code.
5. Plumbing contractor shall determine the best route for plumbing design.

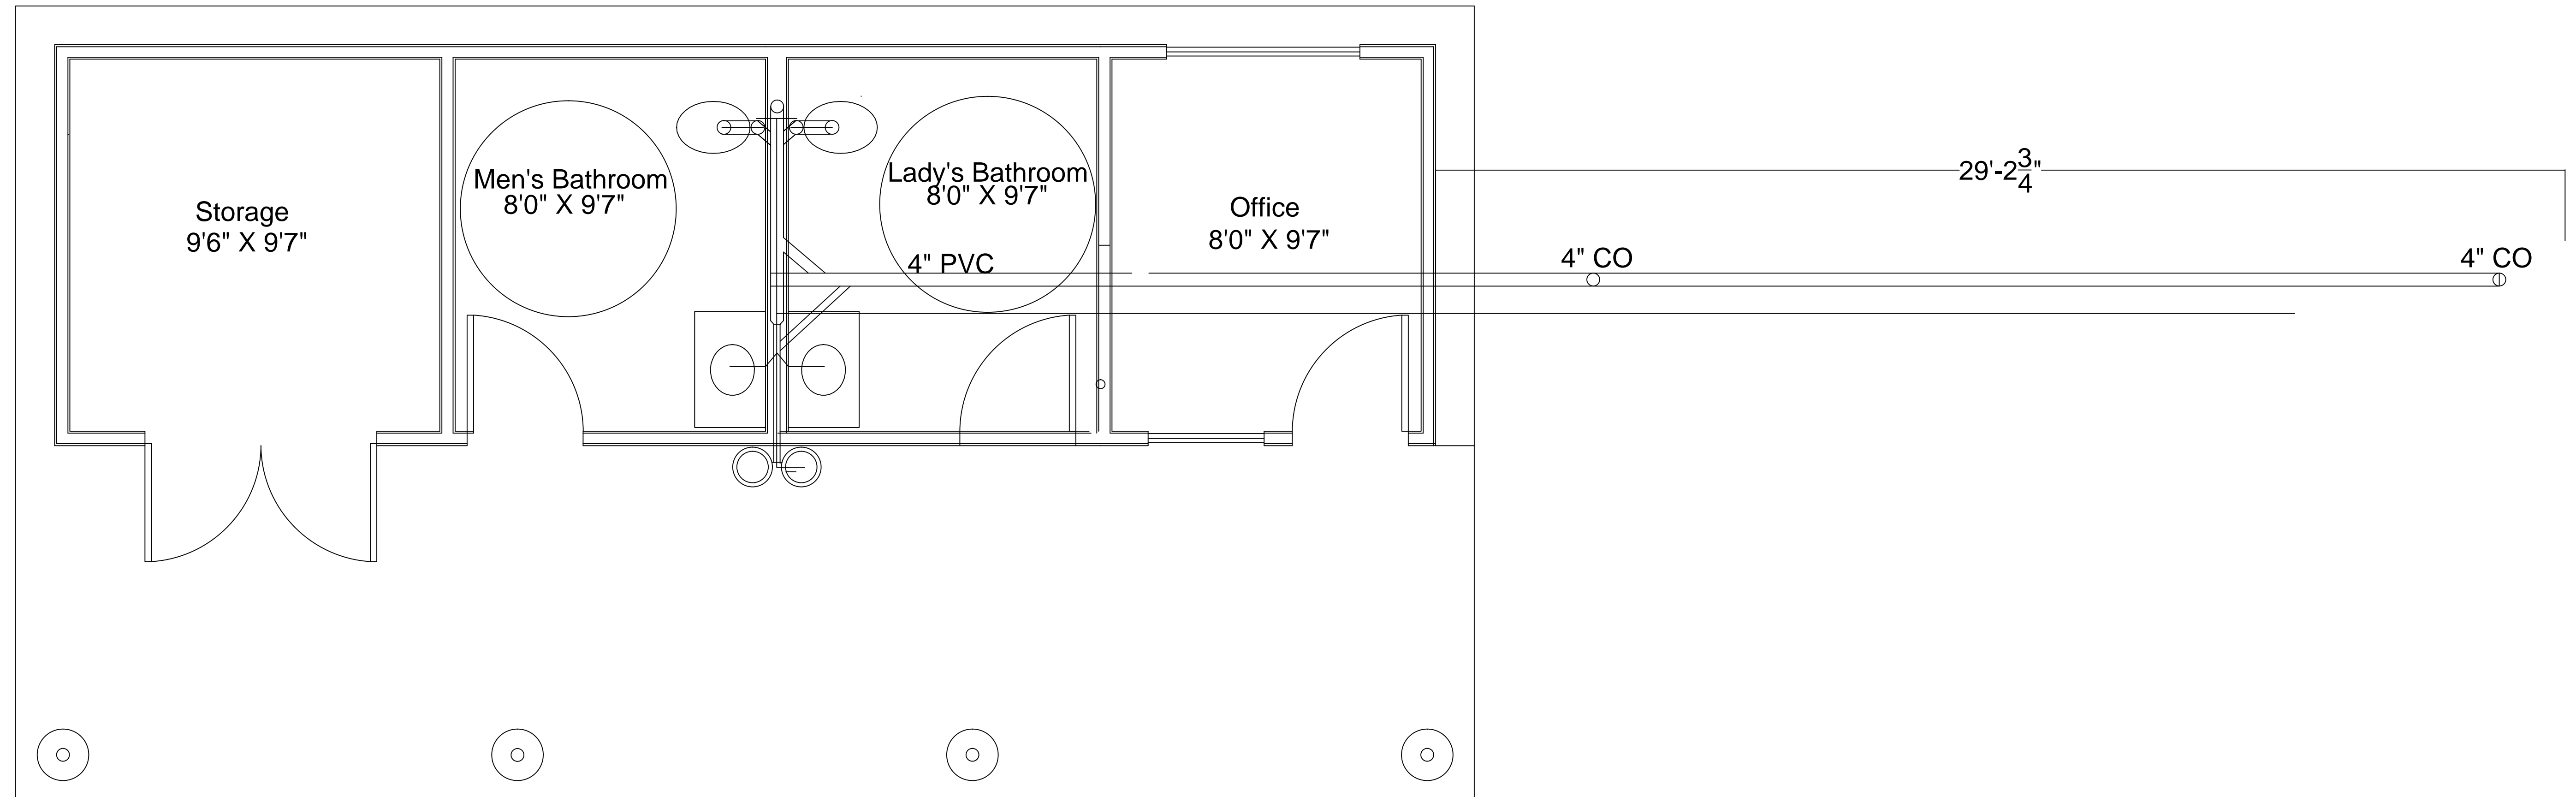

Building Gross Area  
775 sq ft under roof

Building Area  
370 sq ft

NOT TO SCALE

Drawn By	DC	REV.	DESCRIPTION	DATE	BY
Checked By	SP				
App'd By	DC				
Date	AUG/16/2017				

**CITY OF SPARTANBURG  
CONSTRUCTION MANAGEMENT**

HOT SPOT SKATE PARK  
BUILDING REPLACEMENT

DESCRIPTION; Plumbing	Dwg. No.
Scale : NTS	P-1 1
	of