


C:\Revit\2016\171930\_AR\_2016\_CENTRAL\_Inv\sheet\171930-1A.rvt  
2/18/2018 11:29:08 PM

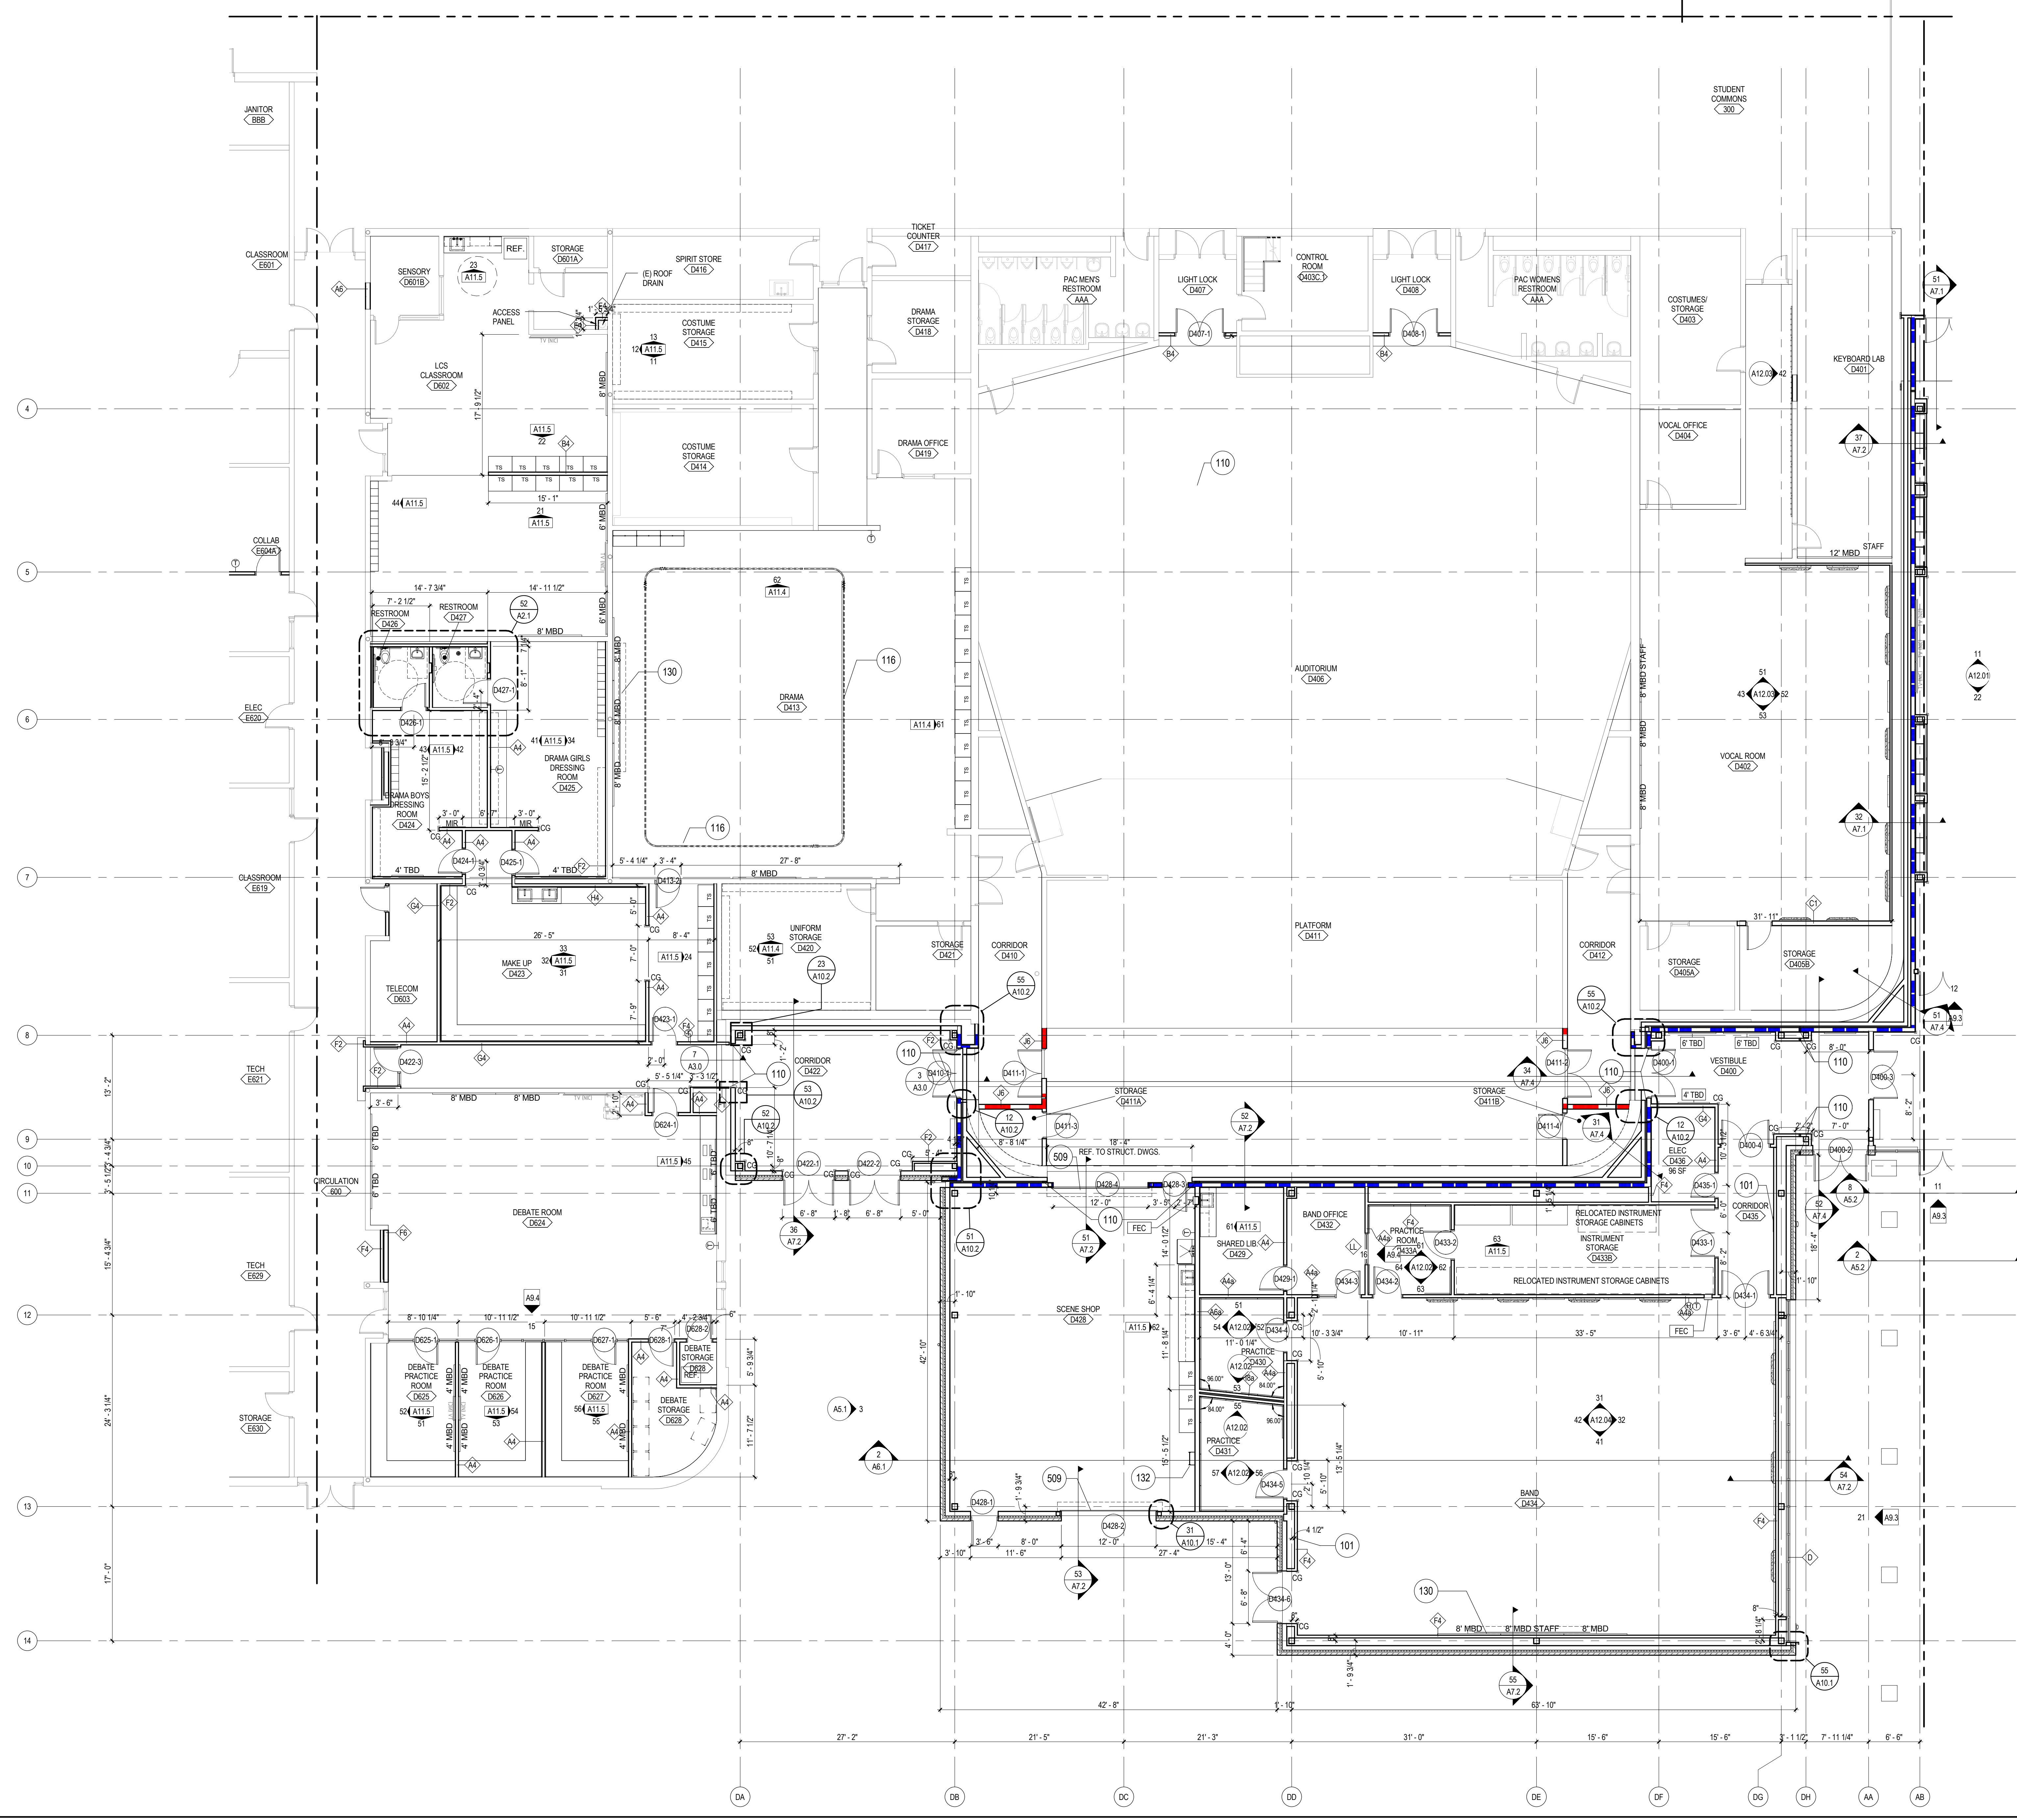


**LEGEND NOTES**

- EXISTING WALL OR PARTITION
- NEW WALL, REFER TO WALL TYPE
- NEW FIRE RATED WALL, REFER TO WALL TYPE
- NEW CONCRETE WALL, REFER TO STRUCT.

**KEYNOTE LEGEND - FLOOR PLAN**

101	ACCESS PANEL
110	EXPANSION JOINT
116	FABRIC CURTAIN WITH CEILING TRACK. REFER TO SPECIFICATIONS.
130	PROJECTION SCREEN. REFER TO SPECIFICATIONS & INTERIOR ELEVATIONS
132	ROOF ACCESS LADDER. REFER TO SPECIFICATIONS

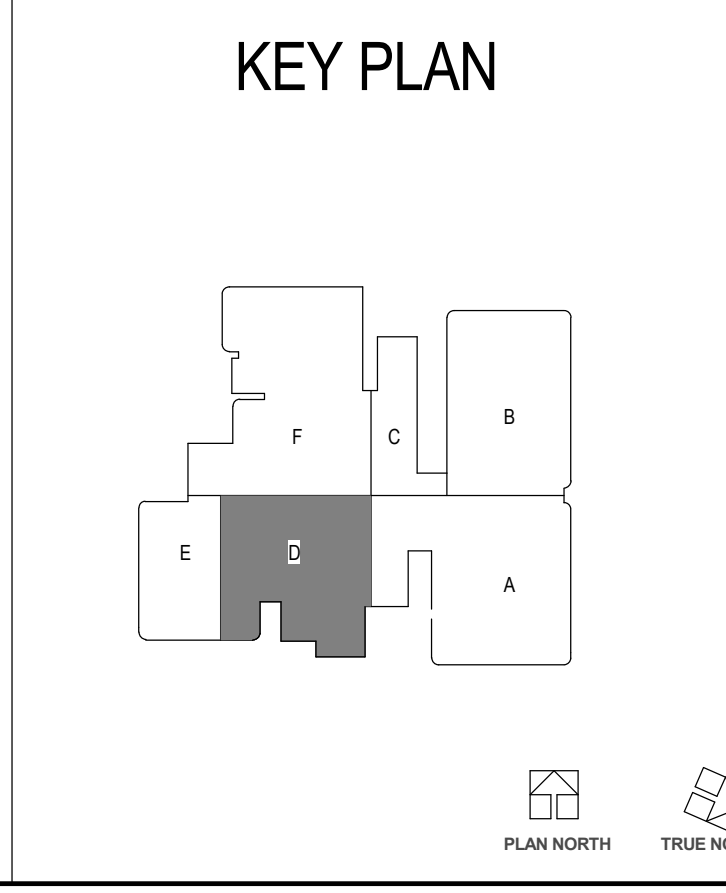

1875 E. 4TH ST.  
PITTSBURG, KS 66762

**FLOOR PLAN - AREA D  
PITTSBURG HIGH SCHOOL  
PITTSBURG USD NO. 250**

**A1.4**  
12-17-19-00

**CGA**  
Cramer, Galt & Associates  
716 W. 10th St.  
Pittsburg, KS 66762  
6417.206.3134 6417.206.3137

**DLR Group**  
Architecture Engineering Planning Interiors  
© DLR Group, Inc. All Rights Reserved.

PLAN NORTH  
TRUE NORTH