
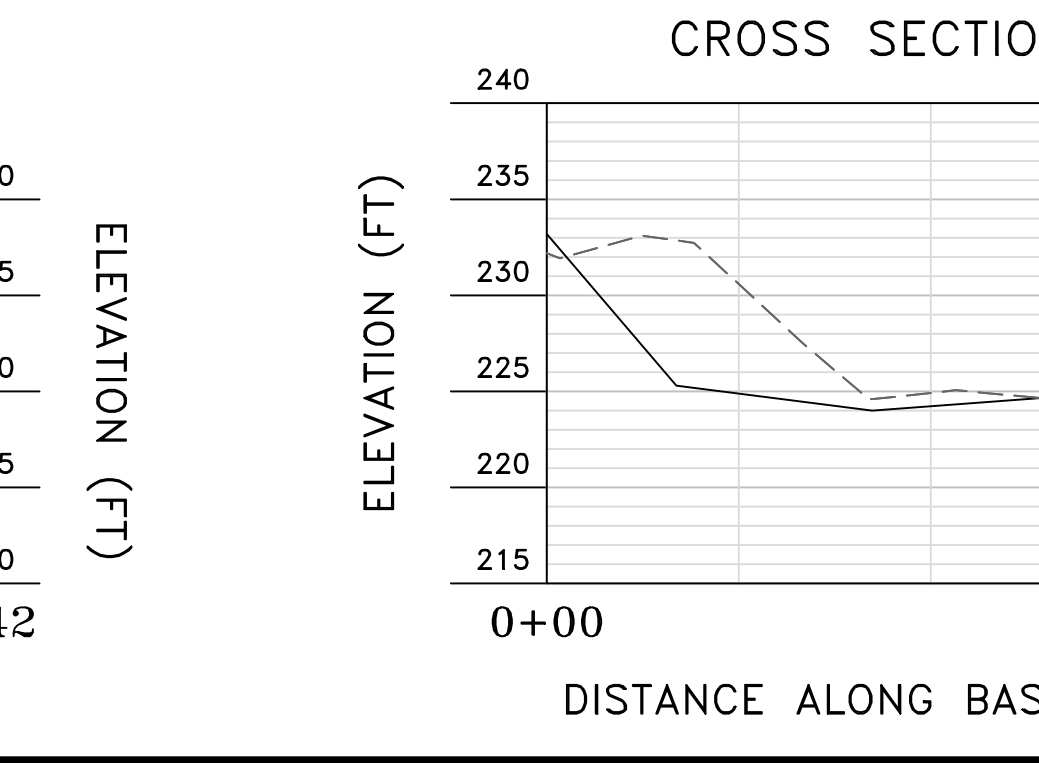
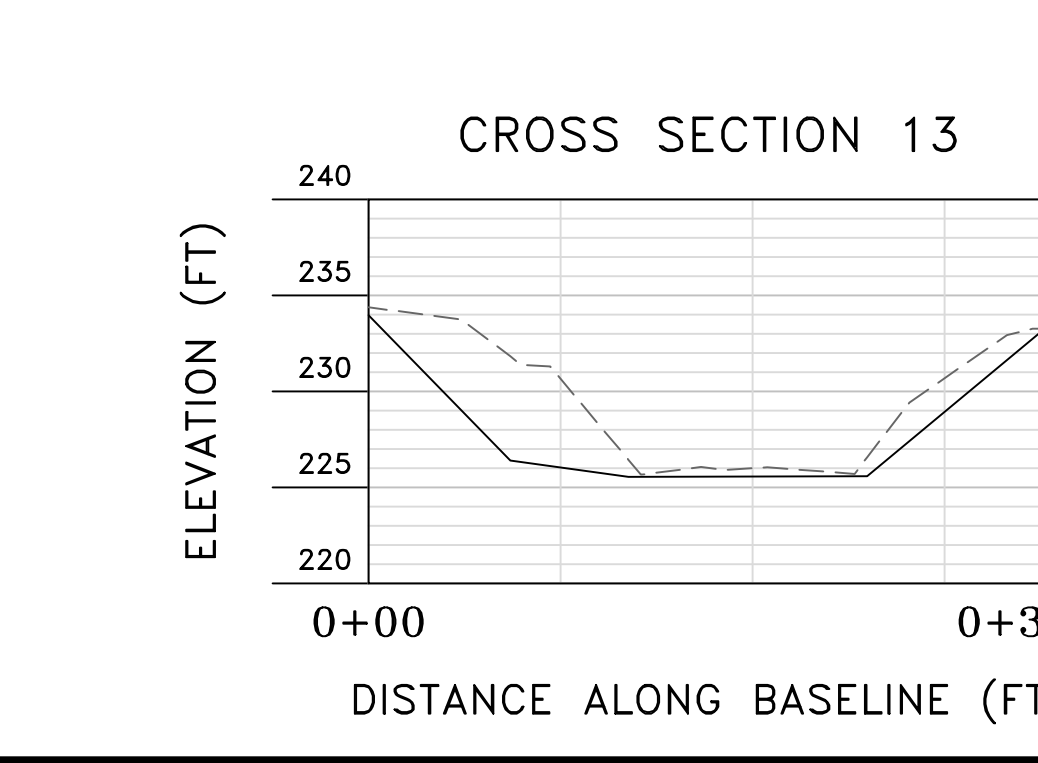
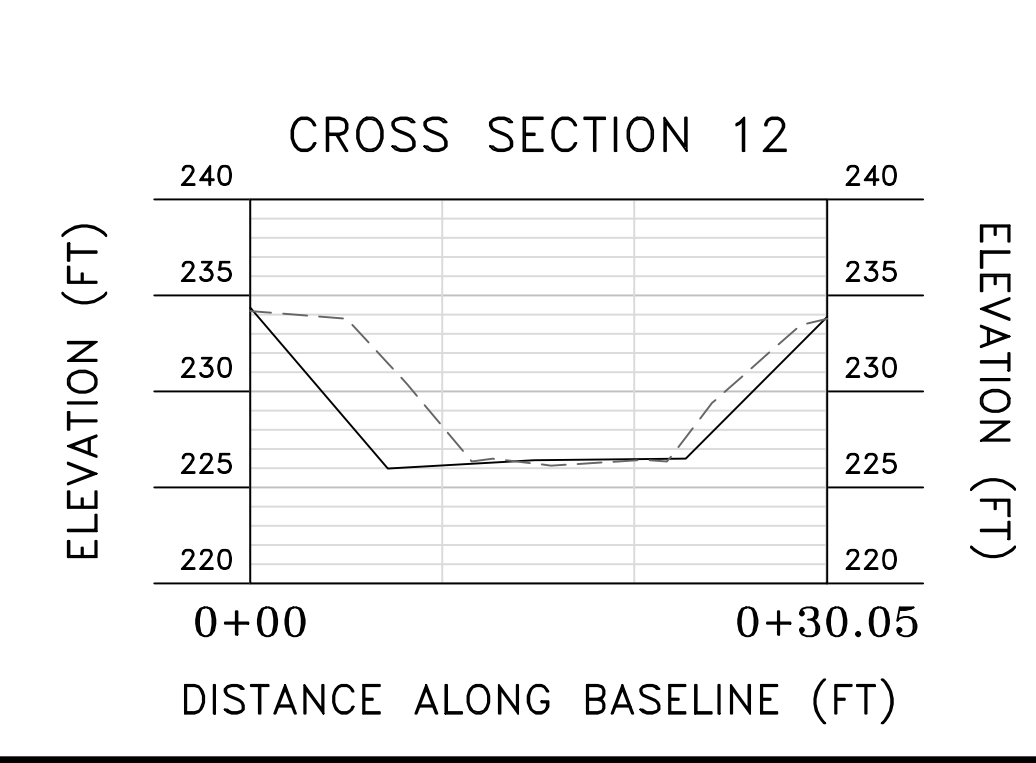
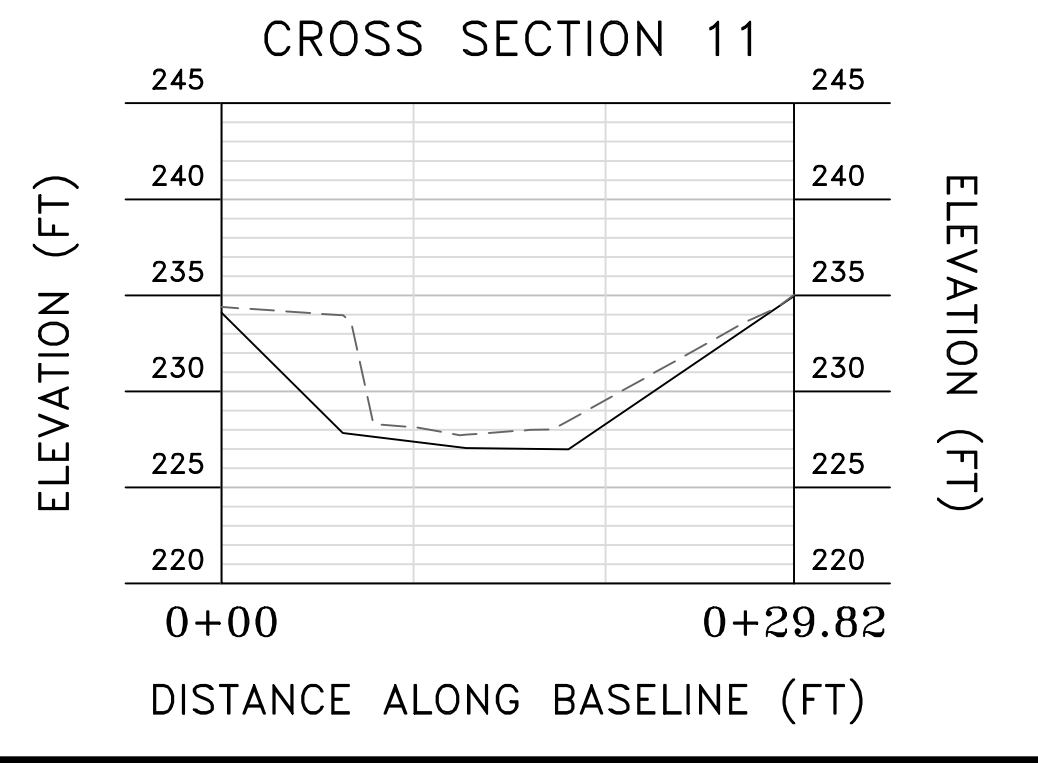
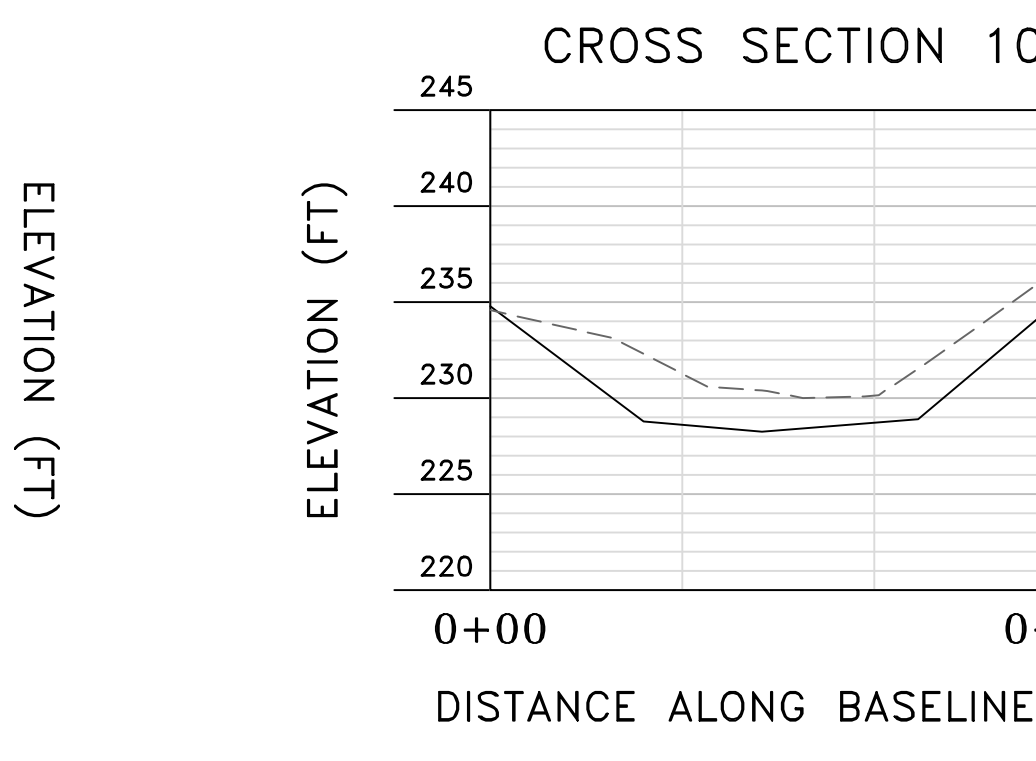
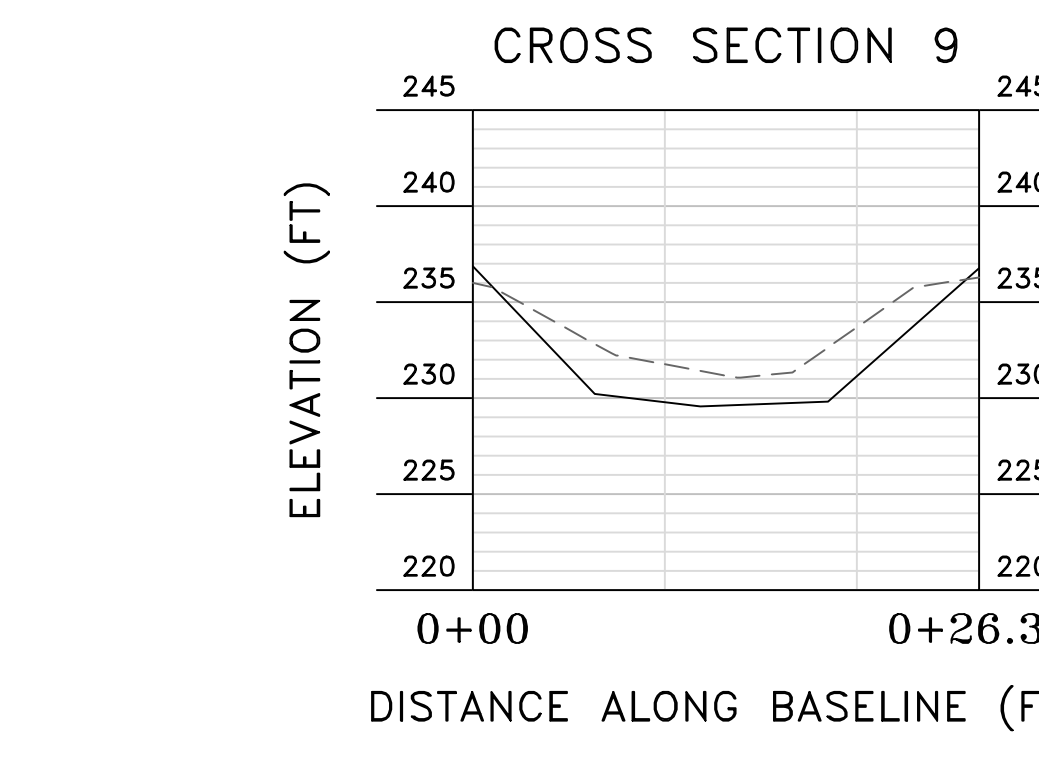
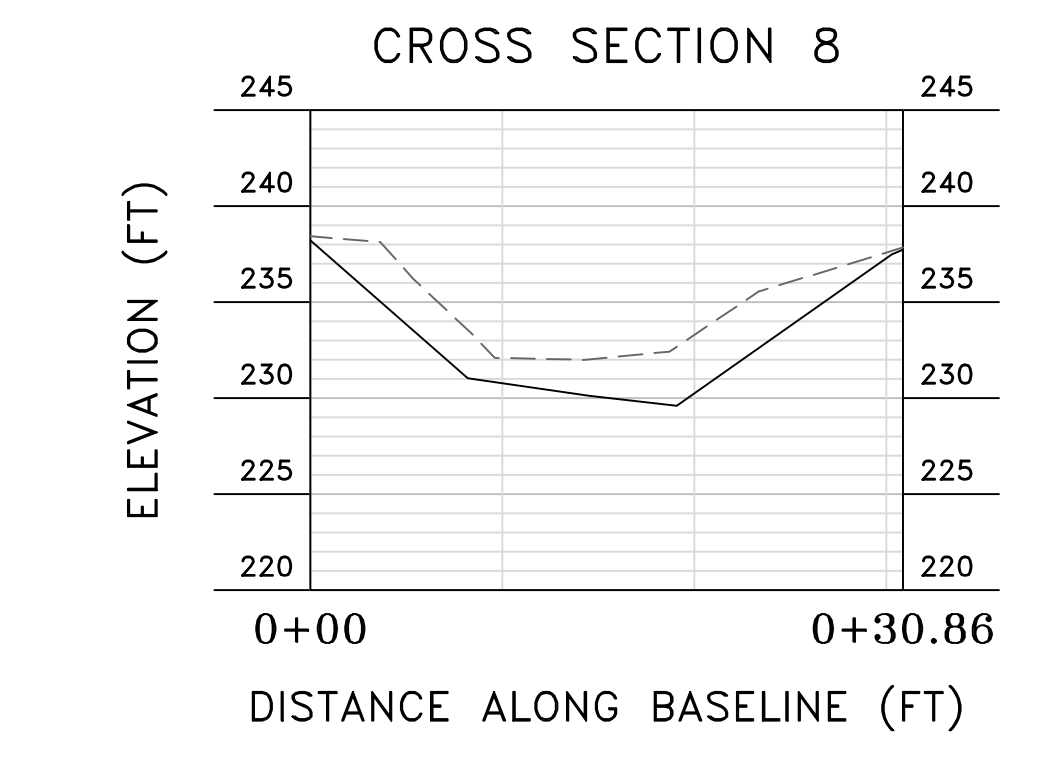
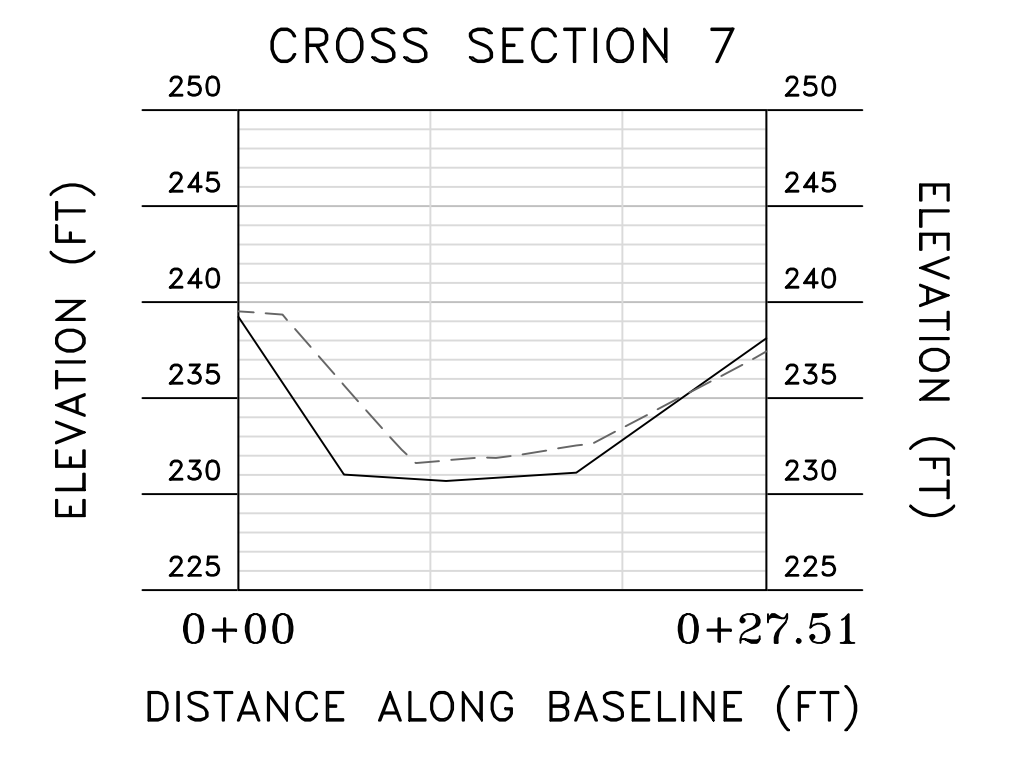
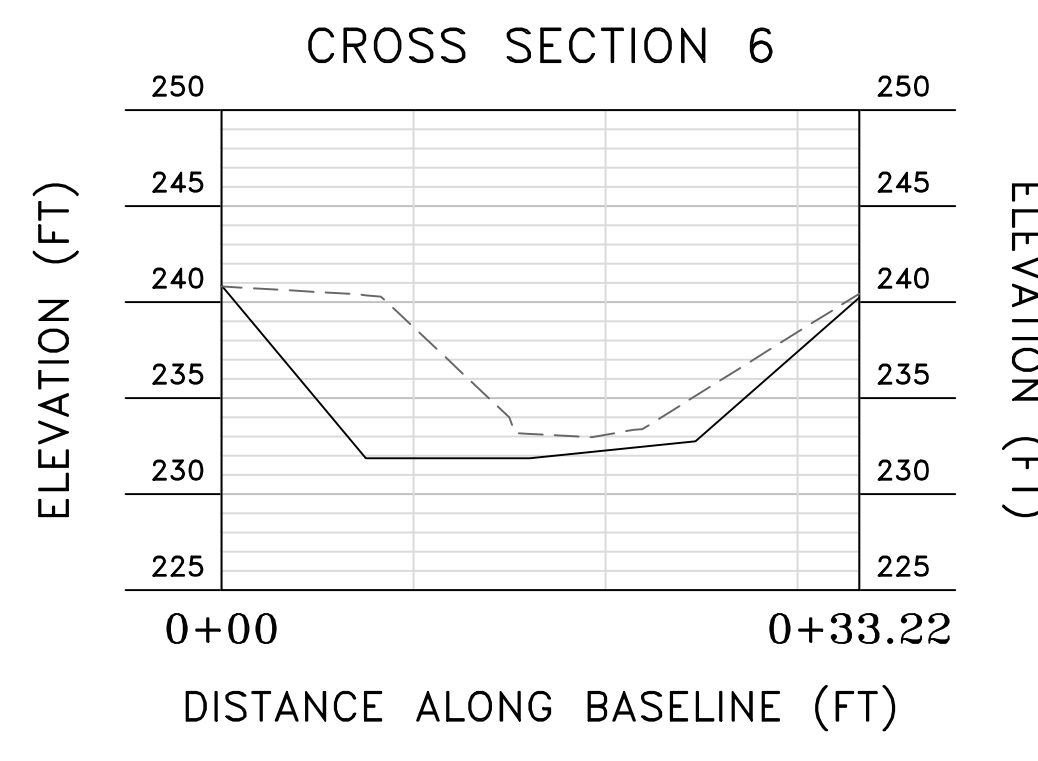
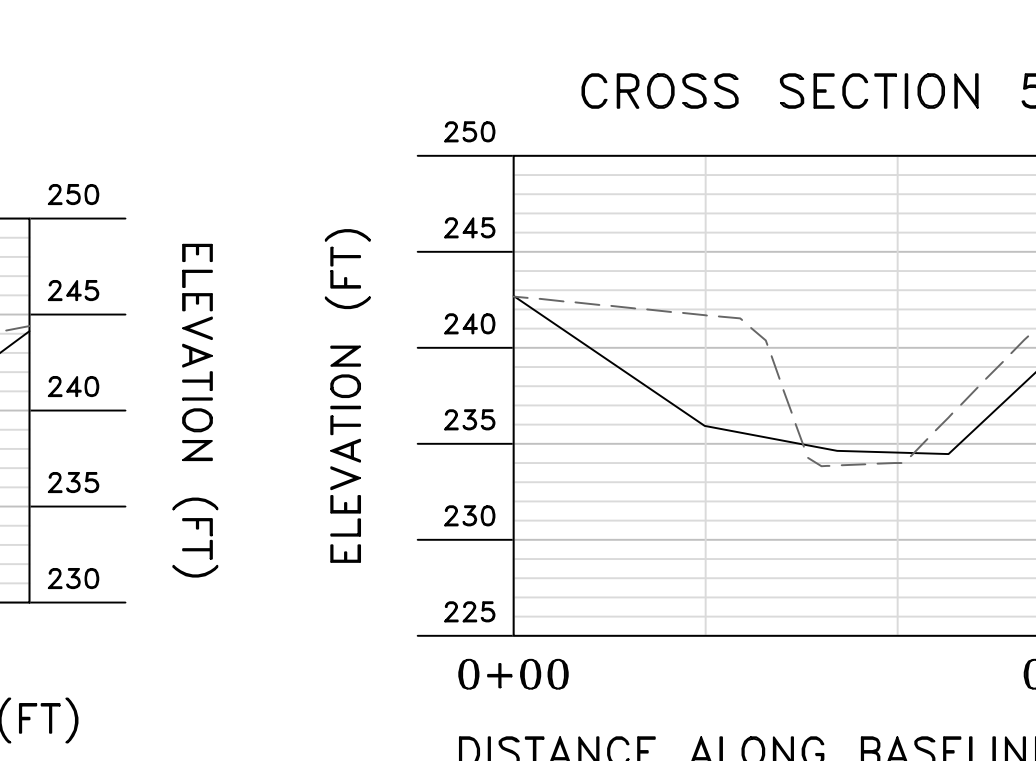
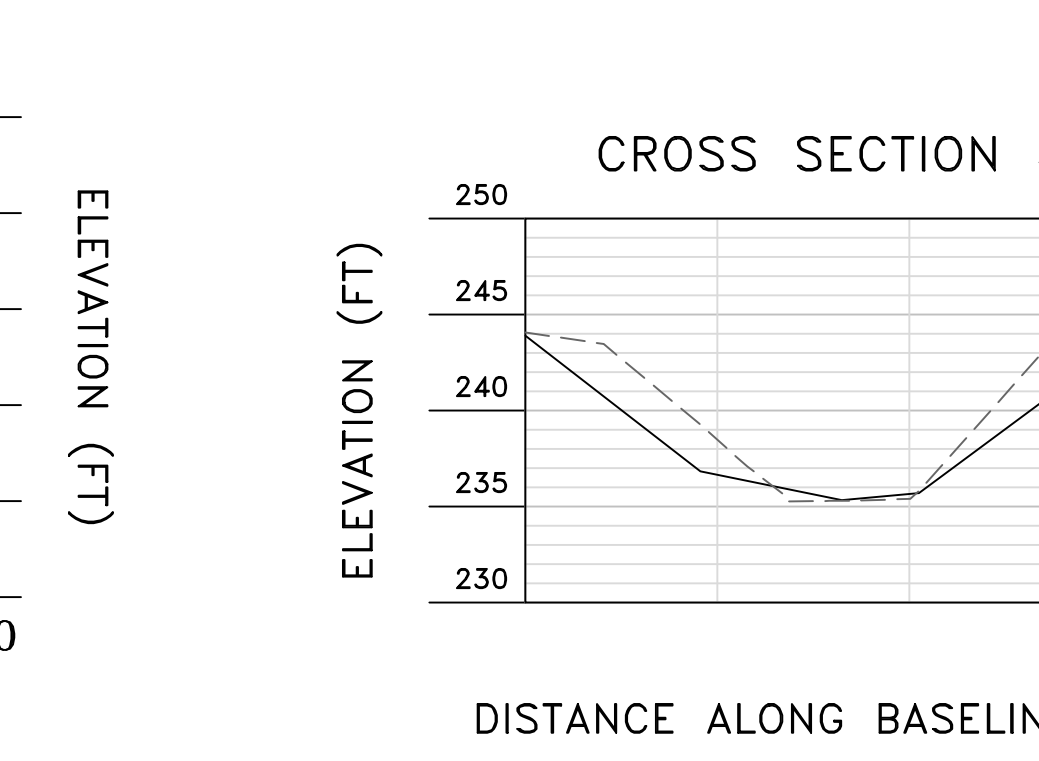
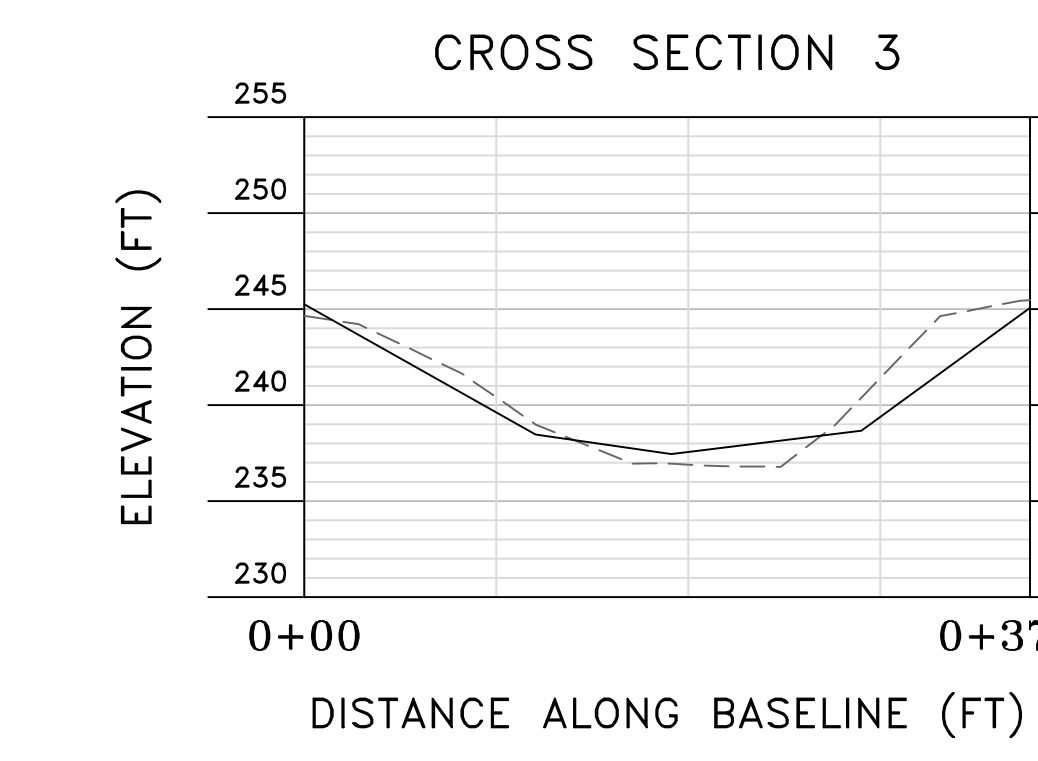
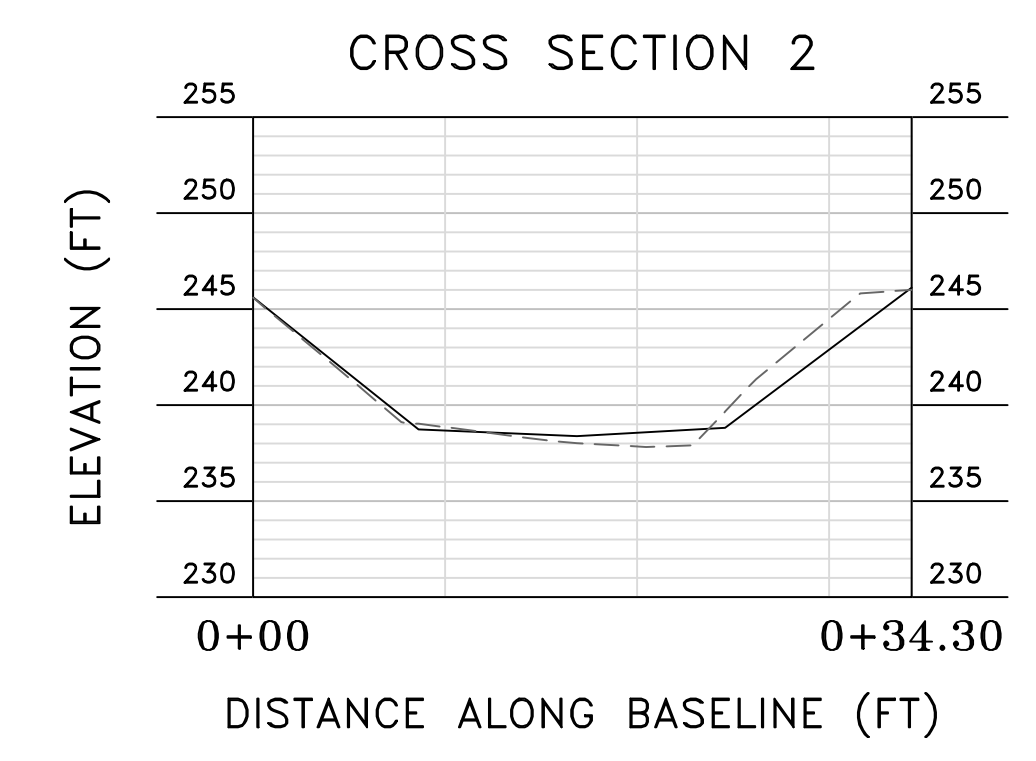


Wetland Studies and Solutions, Inc. a DAVEY company
   
 5300 Wellington Branch Drive • Suite 100
   
 Gainesville, Virginia 20155
   
 Phone: 703-679-5600 • Fax: 703-679-5100
   
 www.wetlands.com

Copyright © 2020 Wetland Studies and Solutions, Inc.
   
 Prepared For: ARLINGTON COUNTY, VIRGINIA
   
**TRIBUTARY B**
  
**CROSS SECTION COMPARISON**
  
**CROSS SECTION COMPARISON**

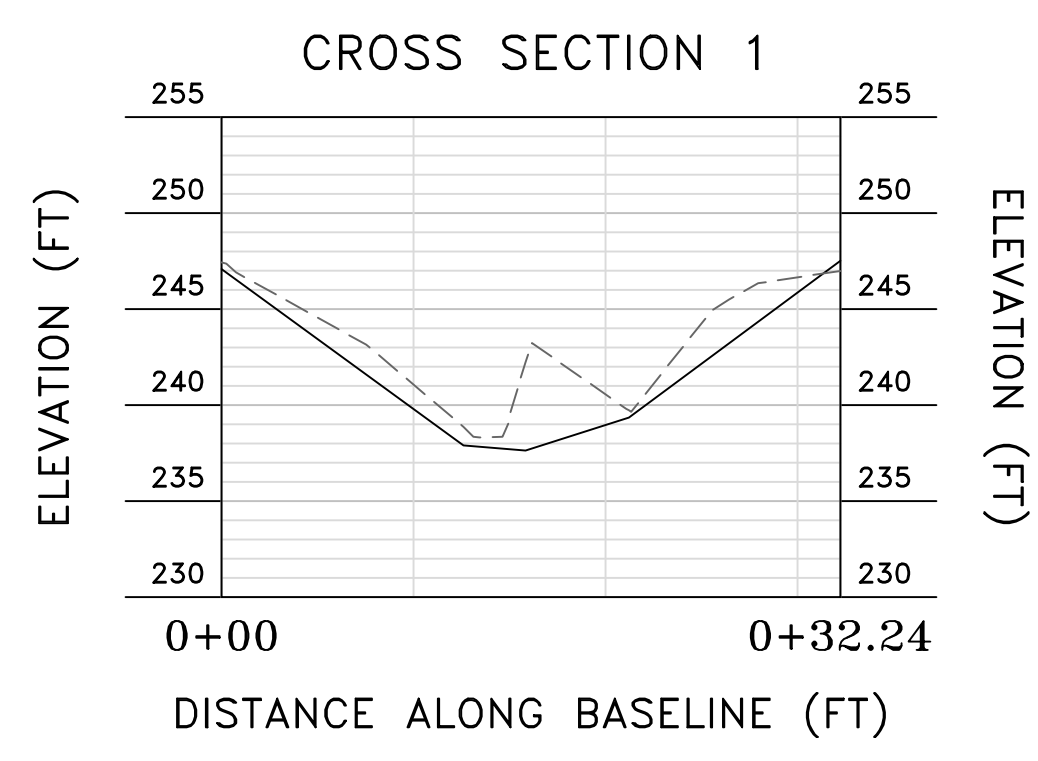

**LEGEND**
  
 - - - - - PREVIOUS GROUND
   
 \_\_\_\_\_ CURRENT GROUND


1' CONTOUR INTERVAL TOPOGRAPHY AND CROSS SECTION ELEVATION INFORMATION PROVIDED IN CAD FORMAT BY ARLINGTON COUNTY.

REVISIONS		App. By	Date
No.	Description	Rev. By	

Horizontal Datum:
   
 Vertical Datum:
   
 Boundary and Topo Source:
   













Design	Draft	Approved
JTK	EMM	JTK

  
 Sheet #
   
 1 of 5
   
 Computer File Name:
   
 C:\SSS\2000\2400\2410\CAD\004-ENR
   
 7131 X-SECTIONS.dwg

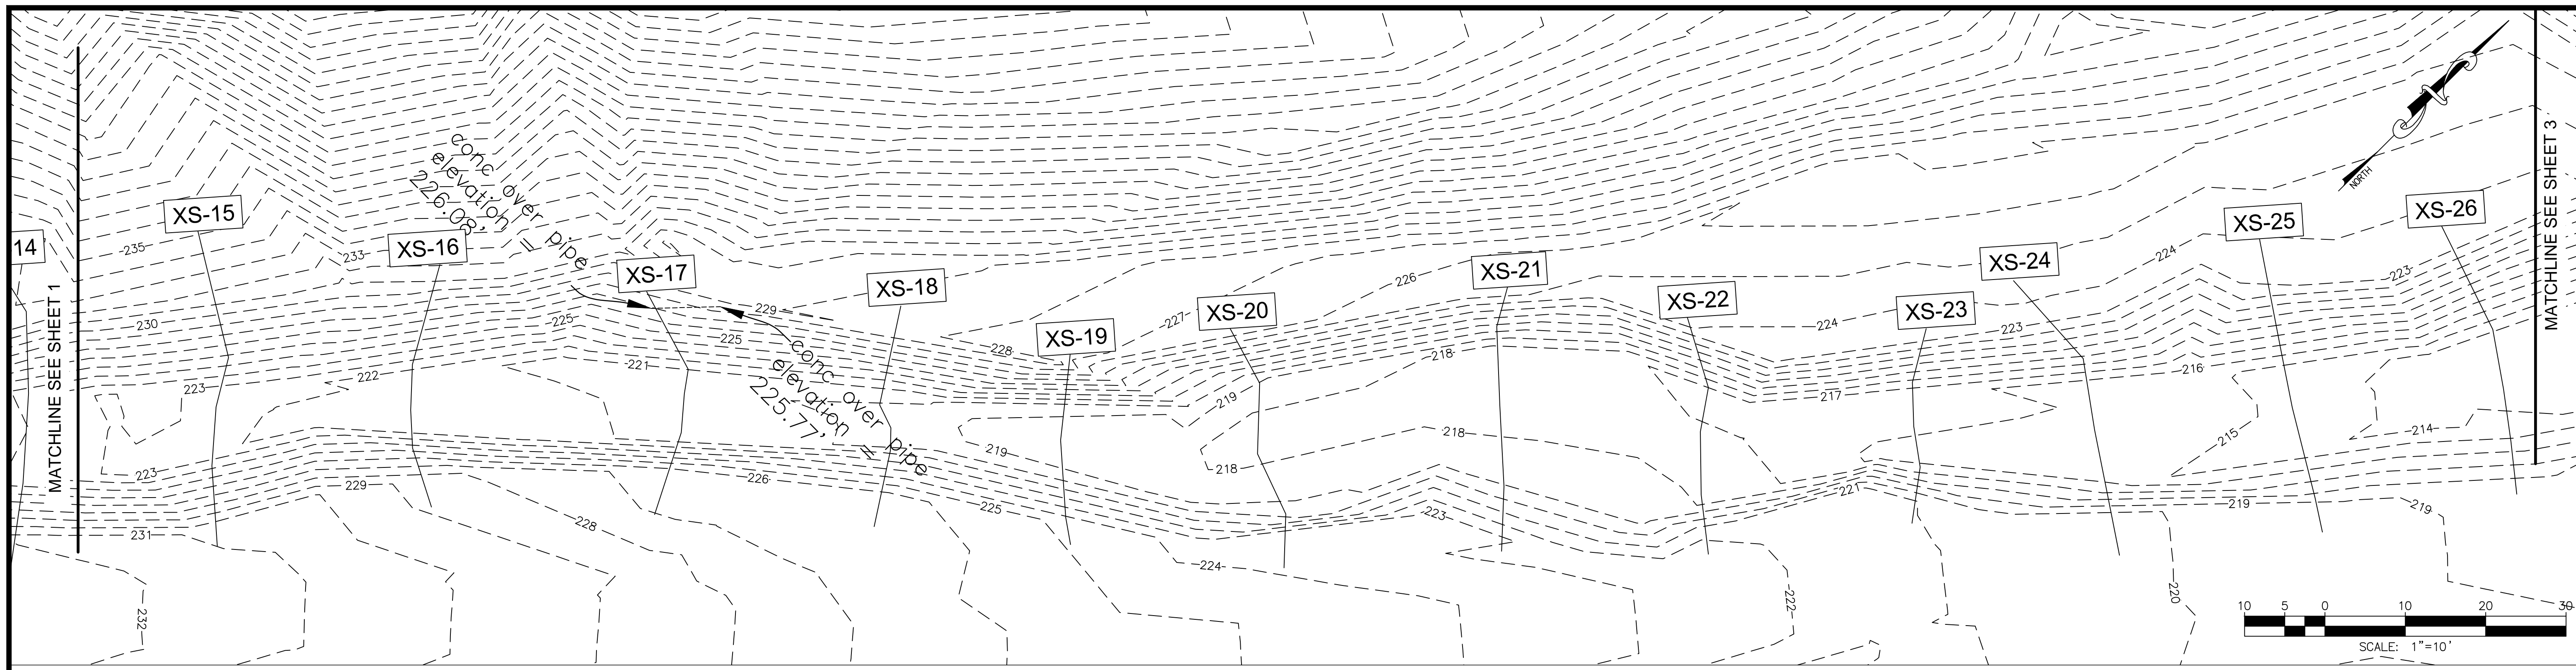

**Wetland**  
 Studies and Solutions, Inc.  
 a DAVEY company  
 5300 Wellington Branch Drive • Suite 100  
 Gainesville, Virginia 20155  
 Phone: 703-679-5600 • Fax: 703-679-5100  
 www.wetlands.com

**TRIUTARY B**  
**CROSS SECTION COMPARISON**  
 Prepared For: ARLINGTON COUNTY, VIRGINIA  
**CROSS SECTION COMPARISON**  
 Copyright © 2020 Wetland Studies and Solutions, Inc.

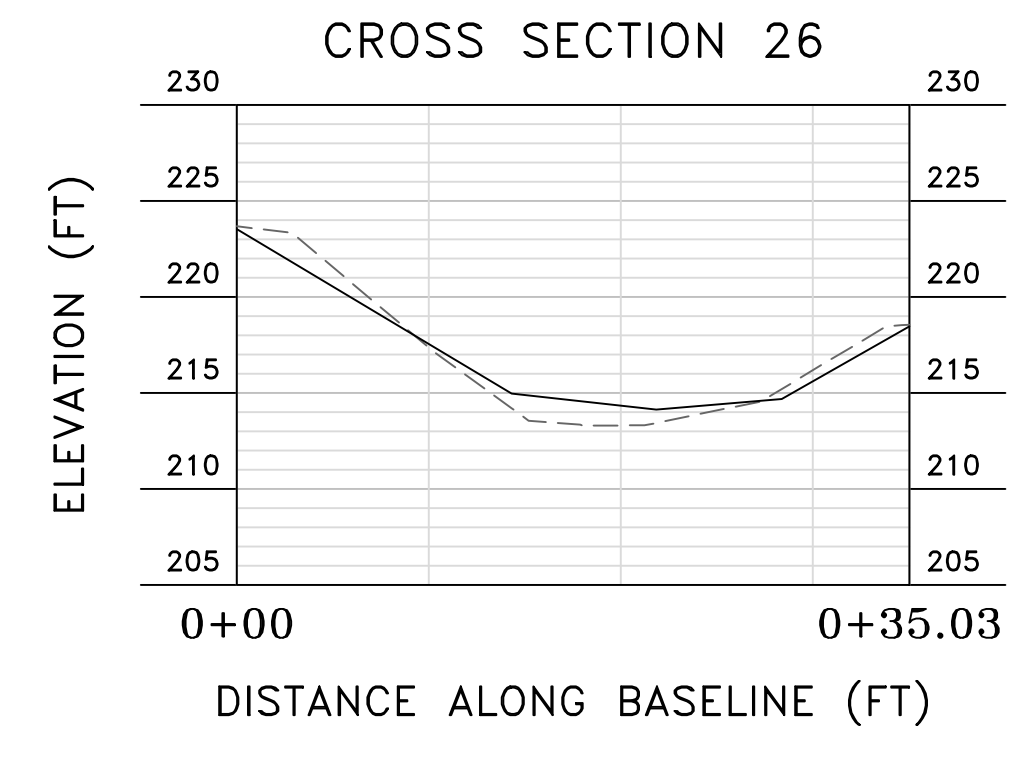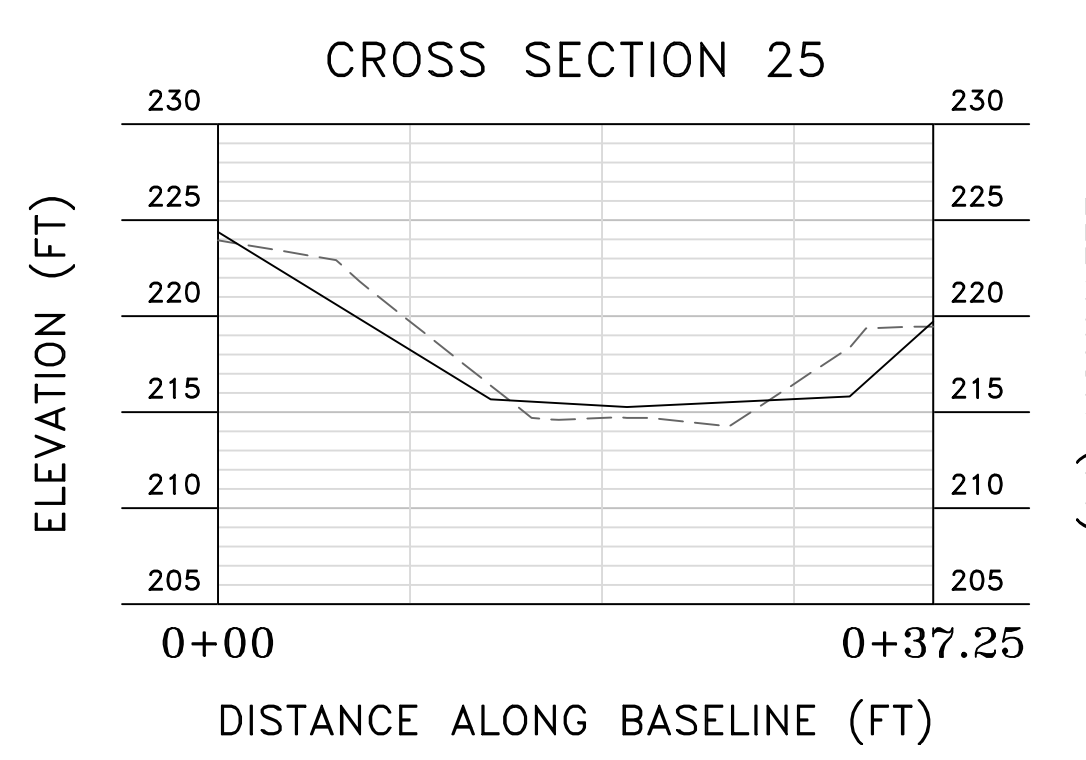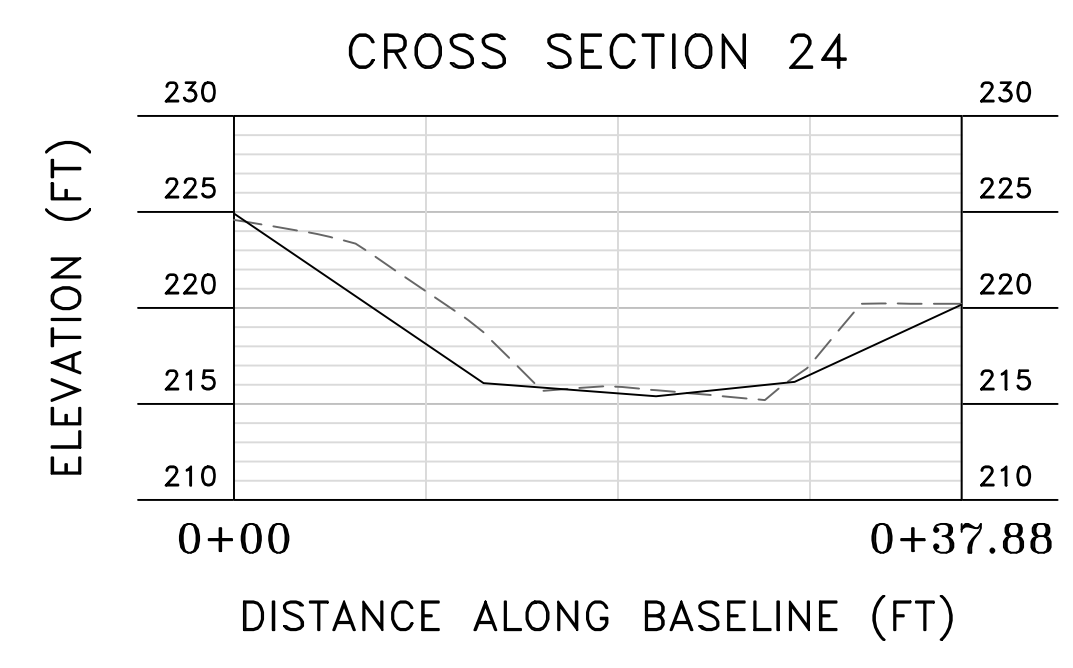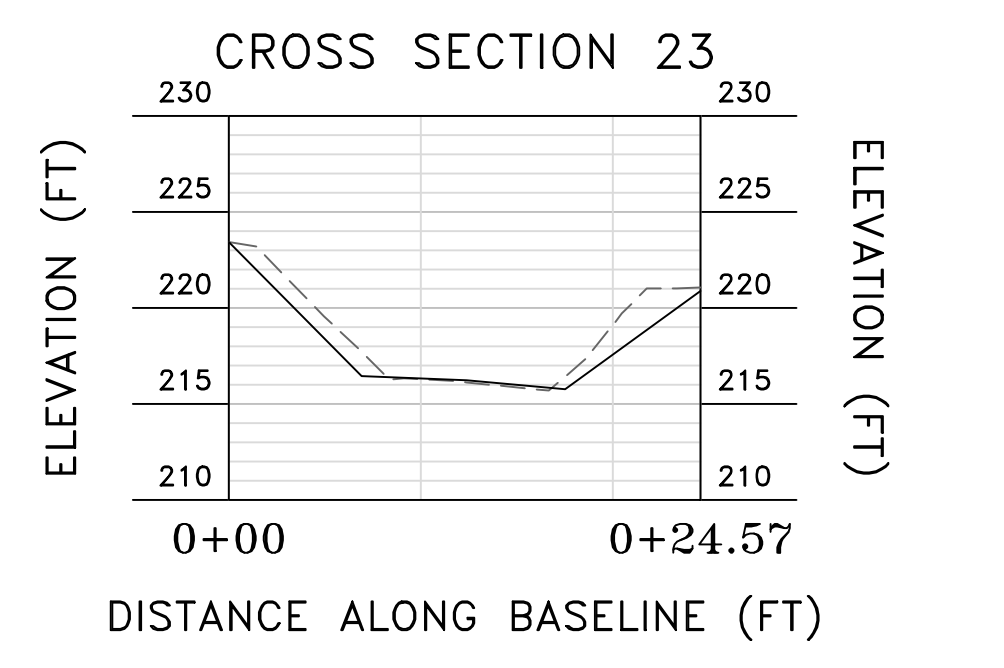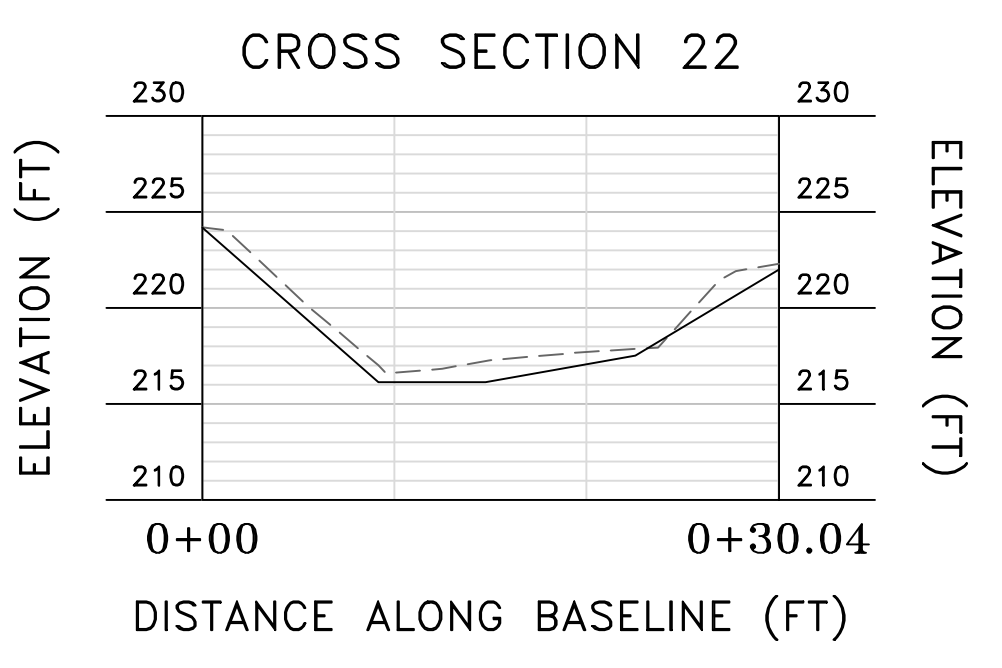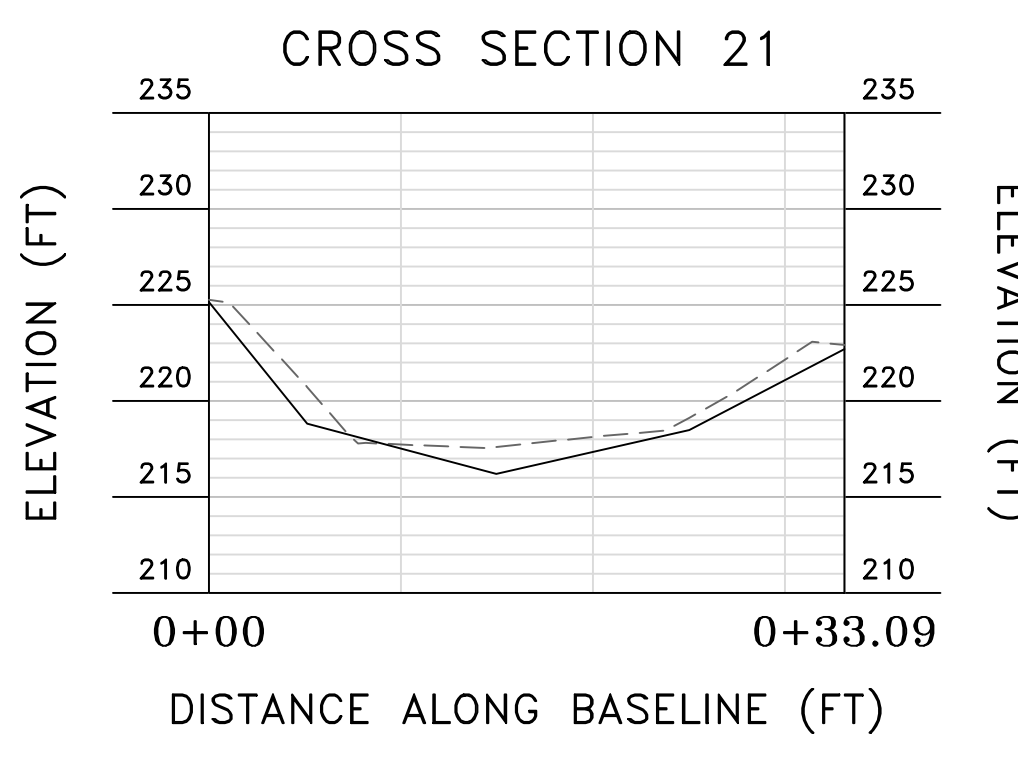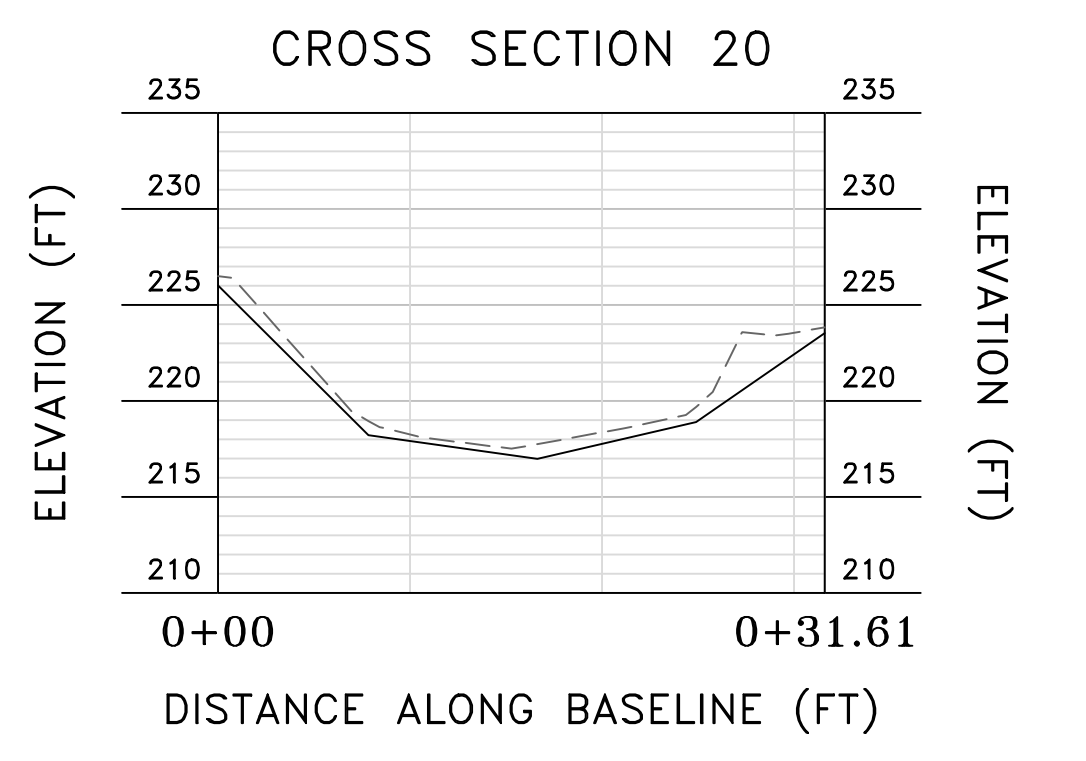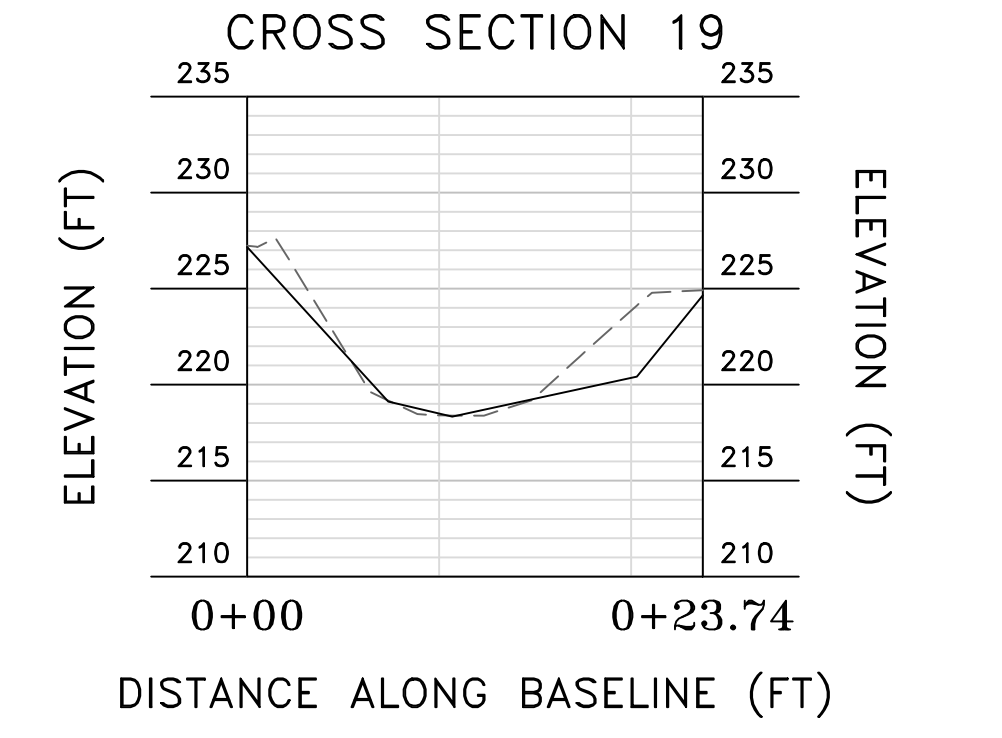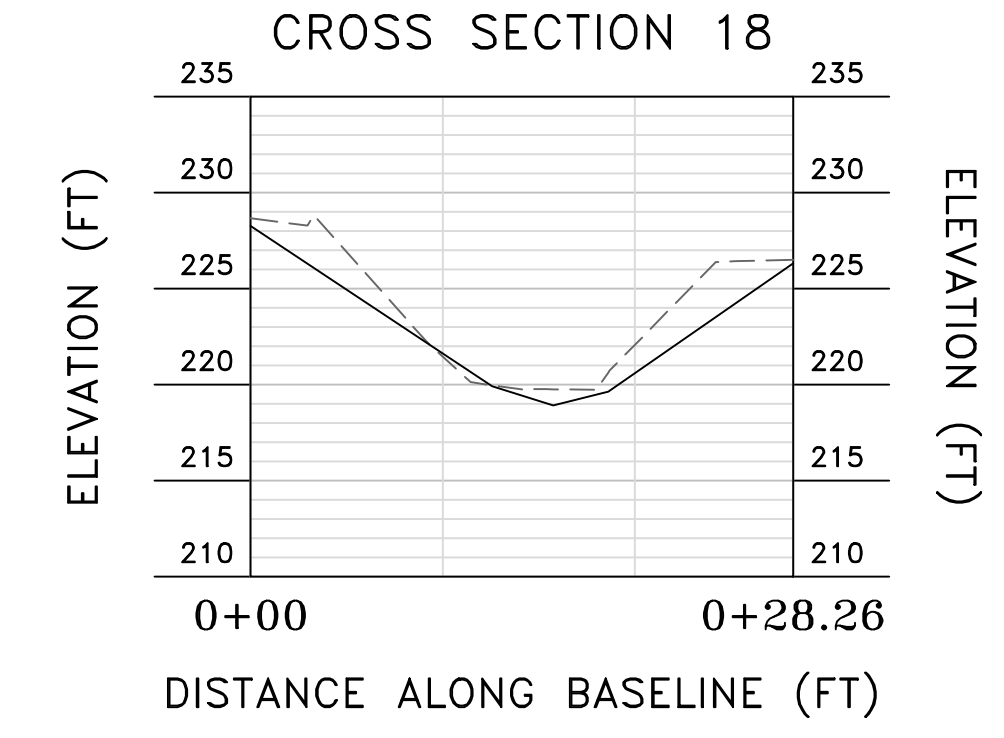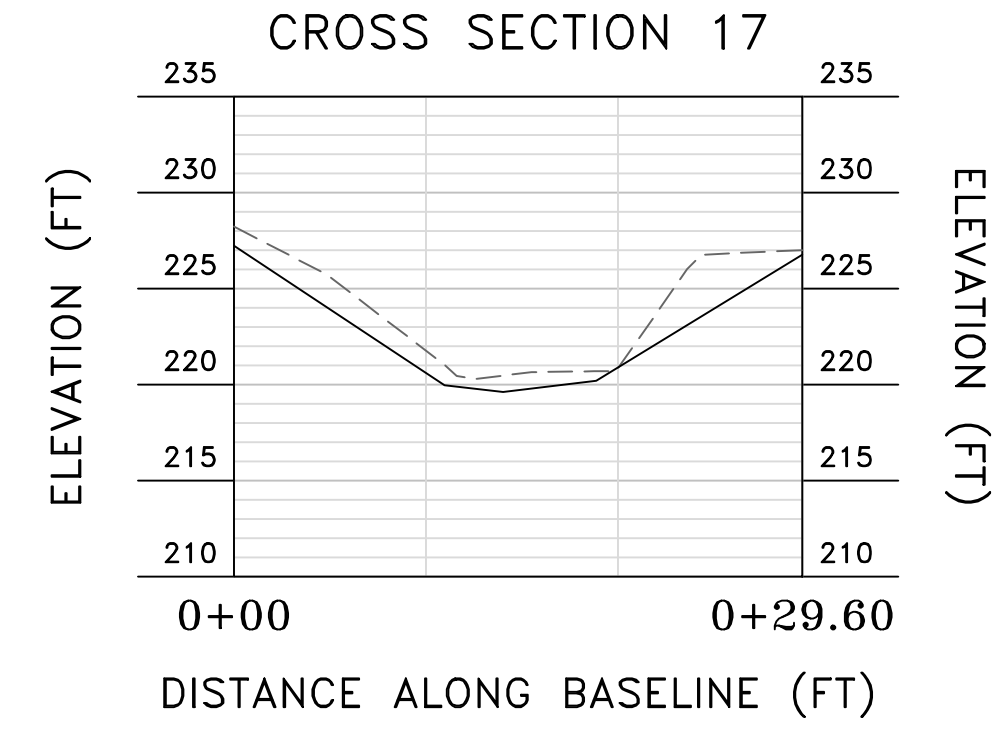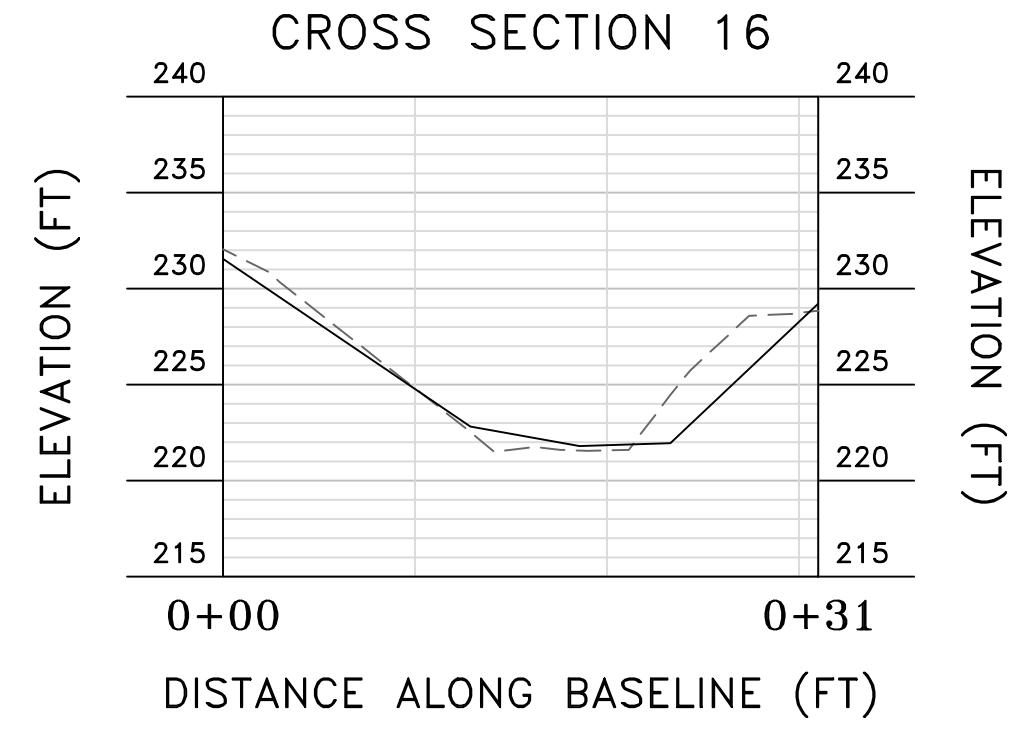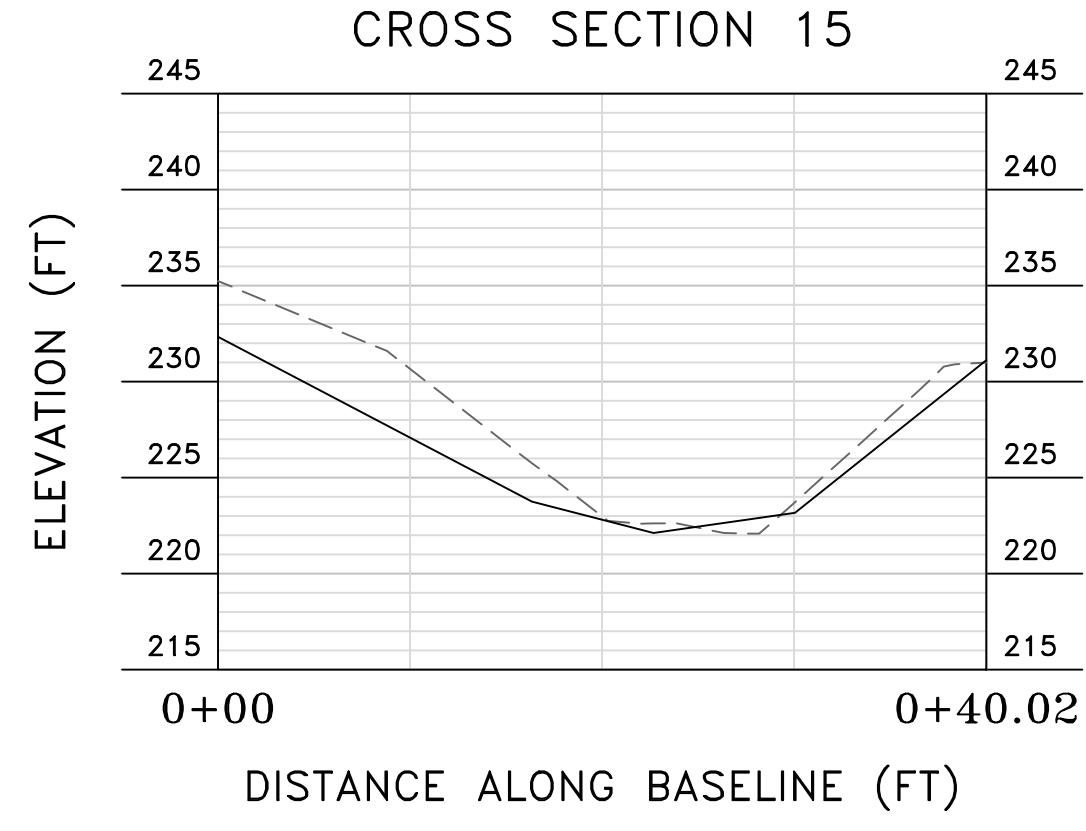

**LEGEND**

	PREVIOUS GROUND
	CURRENT GROUND

1' CONTOUR INTERVAL TOPOGRAPHY AND CROSS SECTION ELEVATION INFORMATION PROVIDED IN CAD FORMAT BY ARLINGTON COUNTY.

**REVISIONS**



No.	Date	Description	Rev. By	App. By

Horizontal Datum:  
 Vertical Datum:  
 Boundary and Topo Source:

Design	Draft	Approved
JTK	EMM	JTK











Sheet #  
 2 of 5

Computer File Name:  
 C:\SSS\2000\2400\2410\2410\CAD\004-ENG\7131-X-SECTIONS.dwg

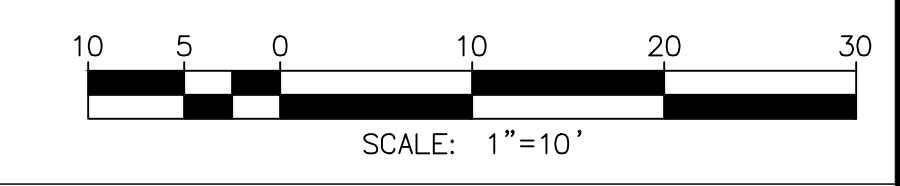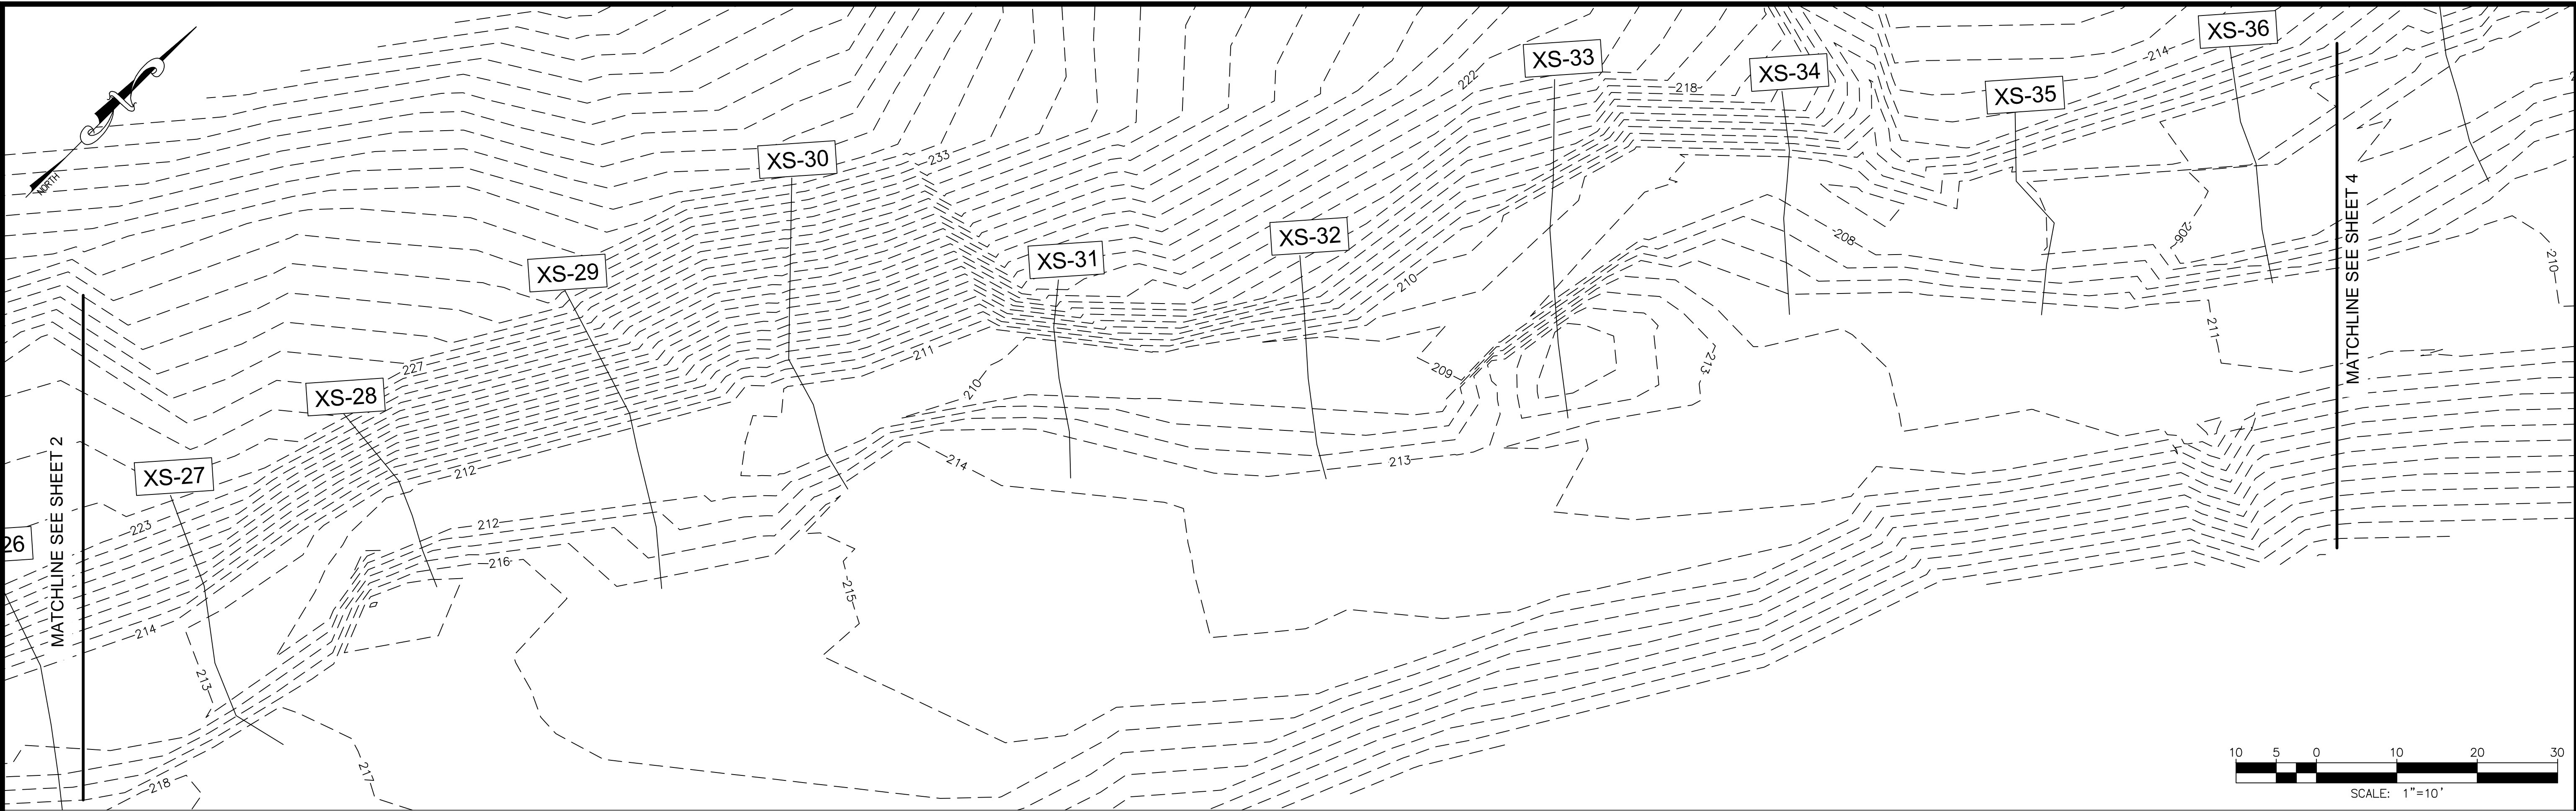

Wetland Studies and Solutions, Inc.
   
 a DAVEY company
   
 5300 Wellington Branch Drive • Suite 100
   
 Gainesville, Virginia 20155
   
 Phone: 703-679-5600 • Fax: 703-679-5100
   
 www.wetlands.com

TRIBUTARY B
   
**CROSS SECTION COMPARISON**
  
 Prepared For: ARLINGTON COUNTY, VIRGINIA
   
**CROSS SECTION COMPARISON**
  
 Copyright © 2020 Wetland Studies and Solutions, Inc.

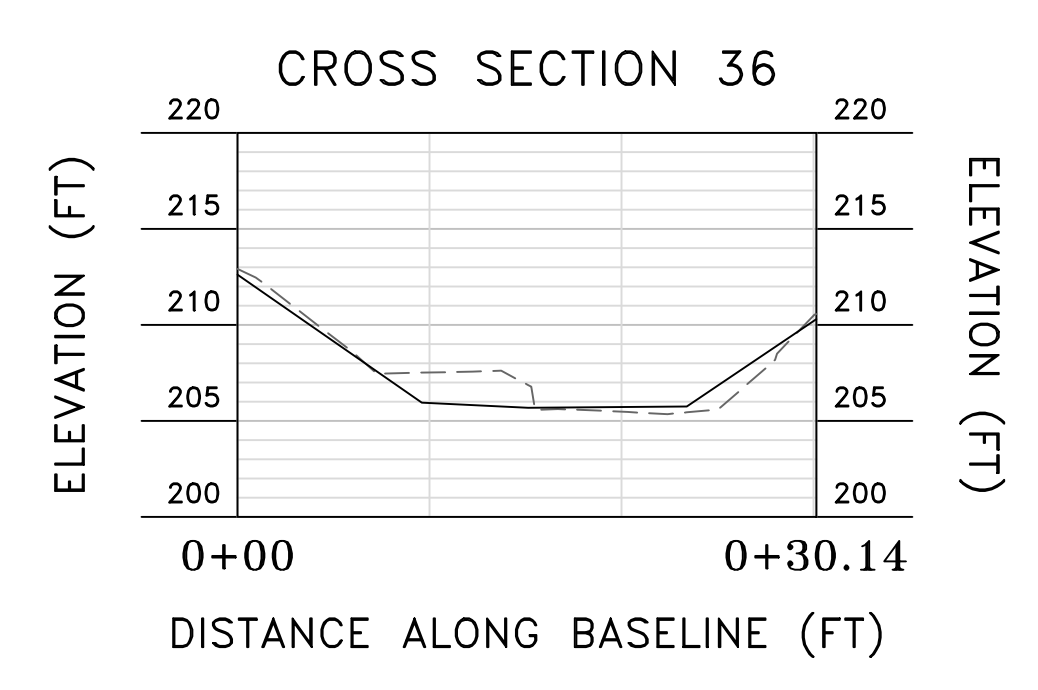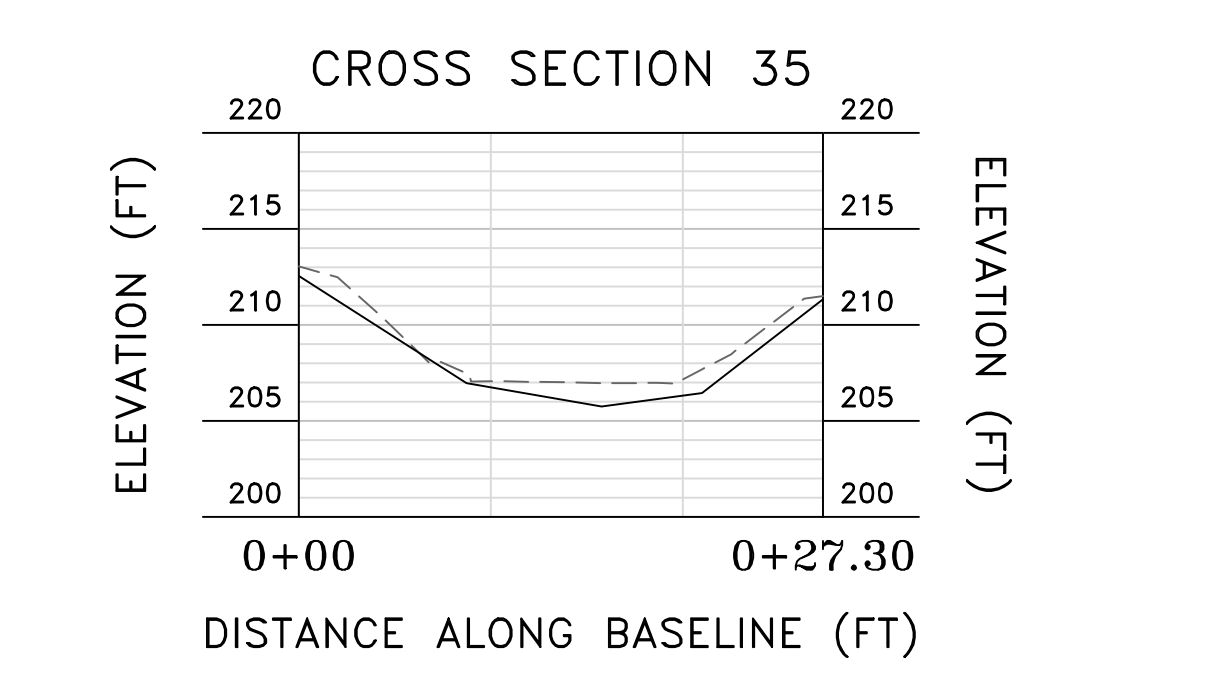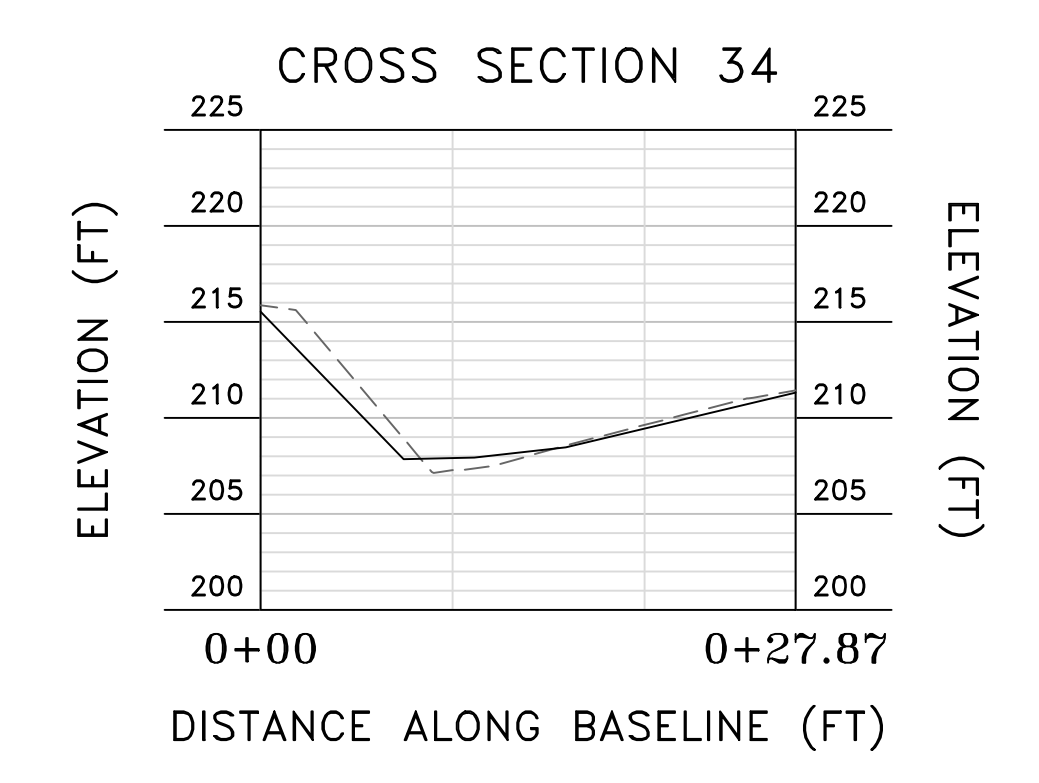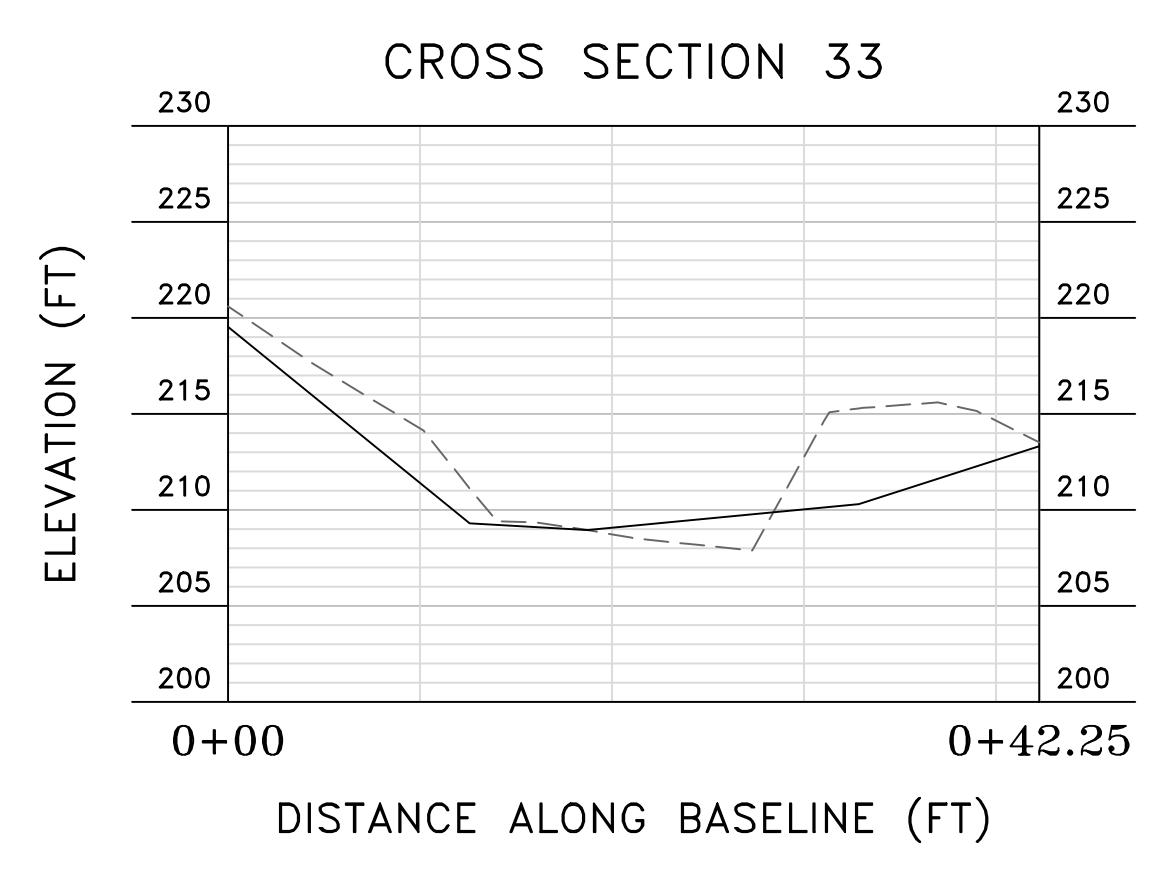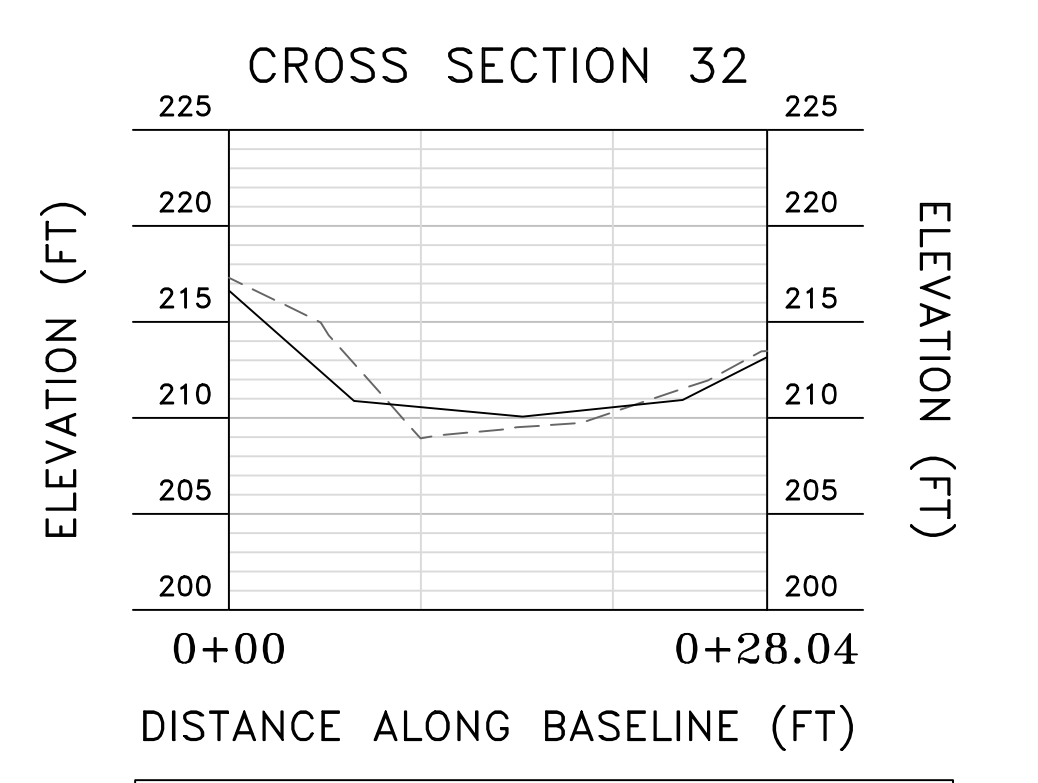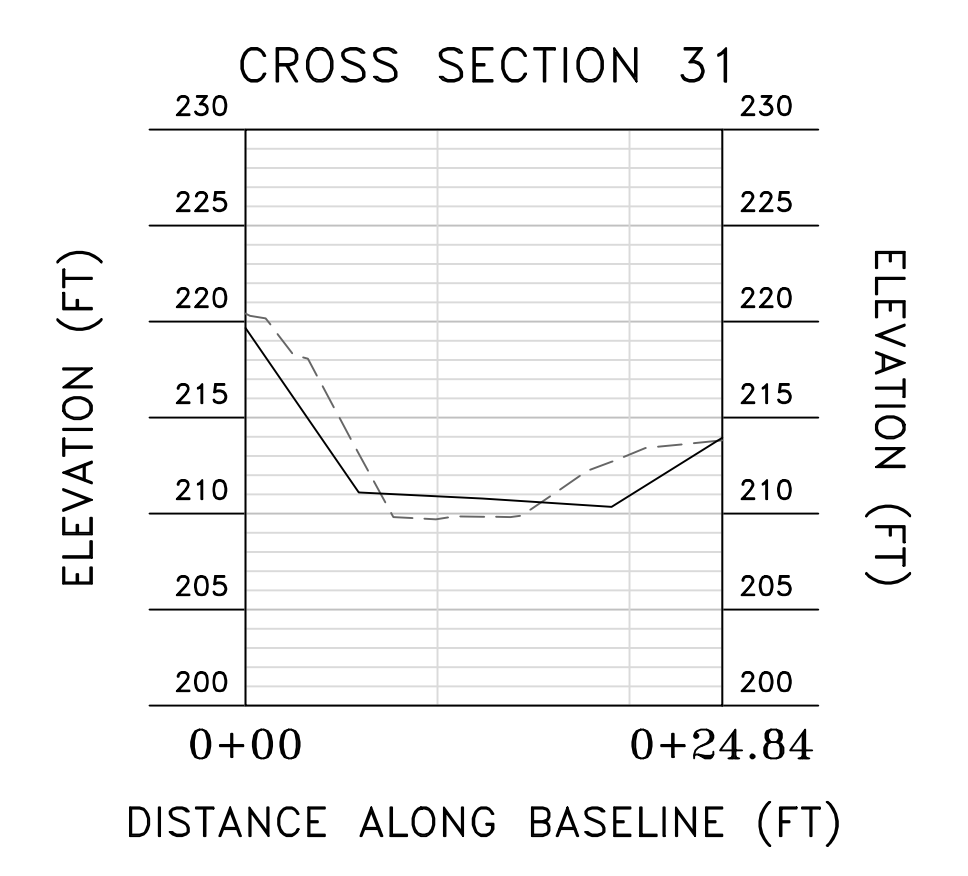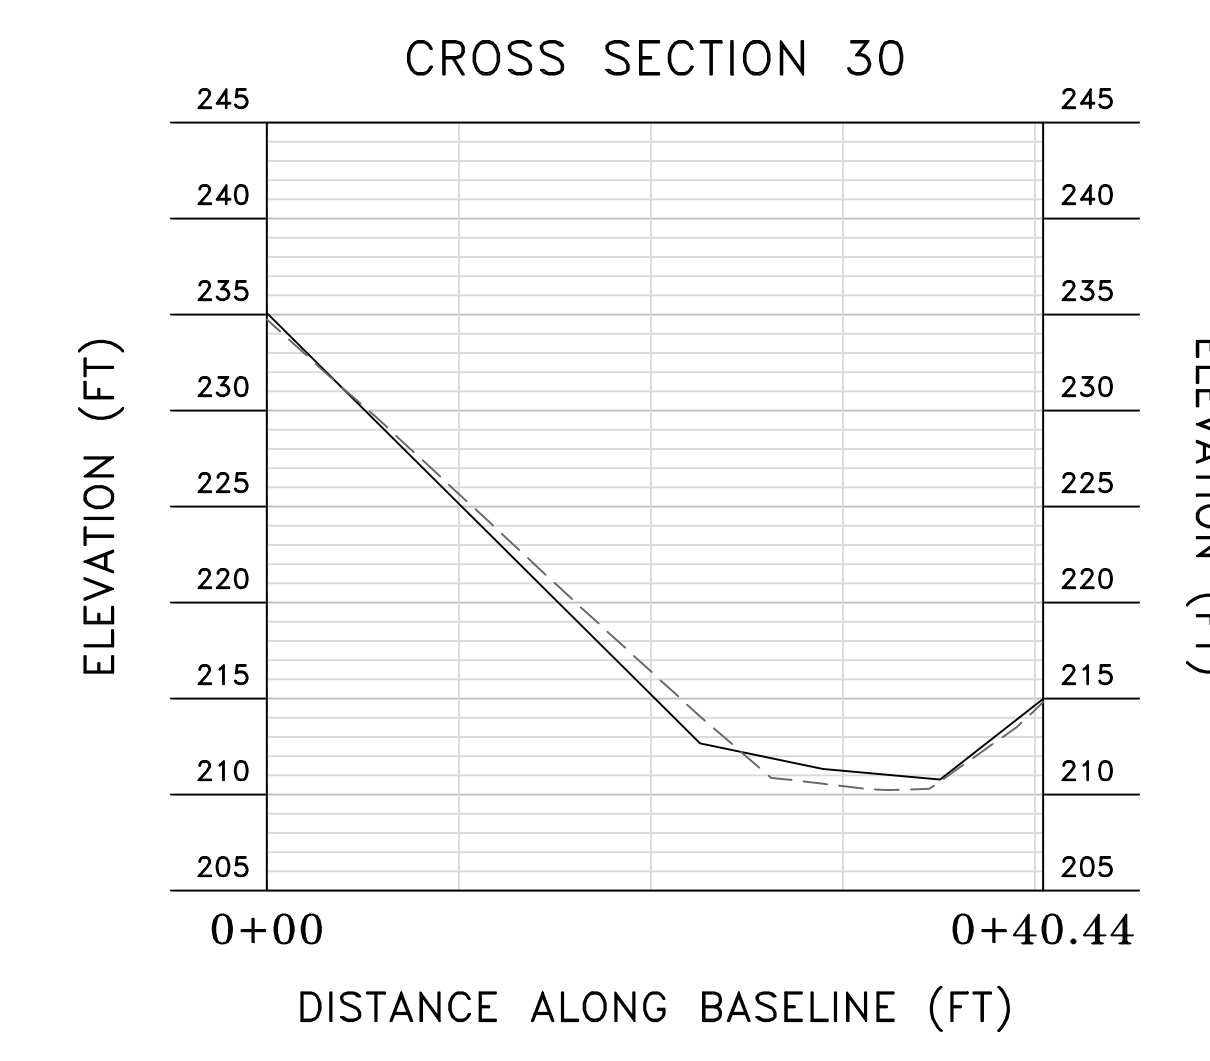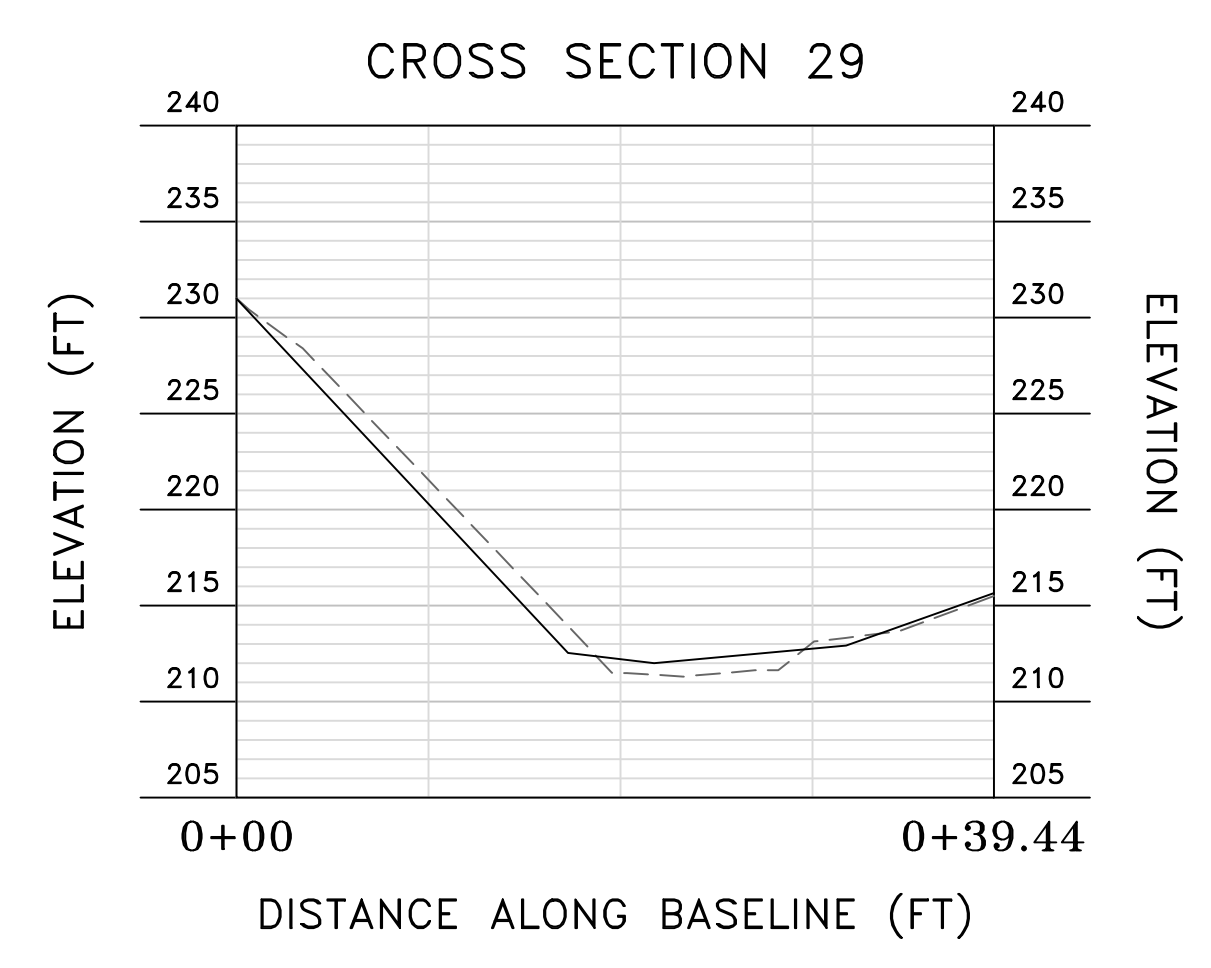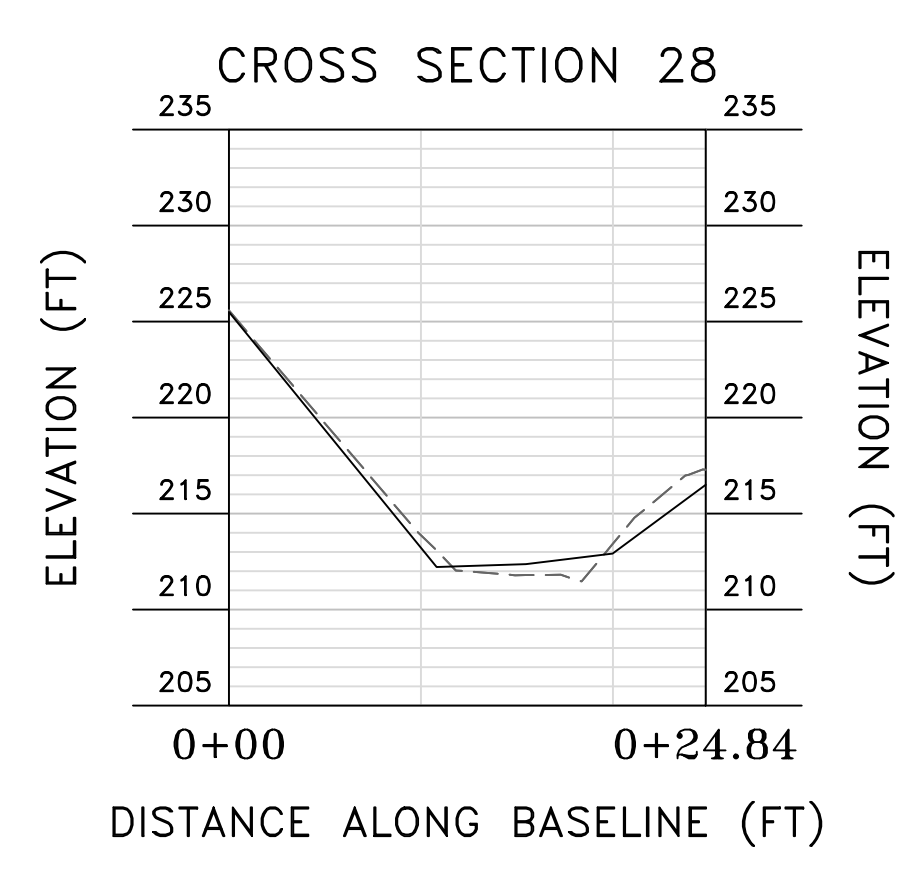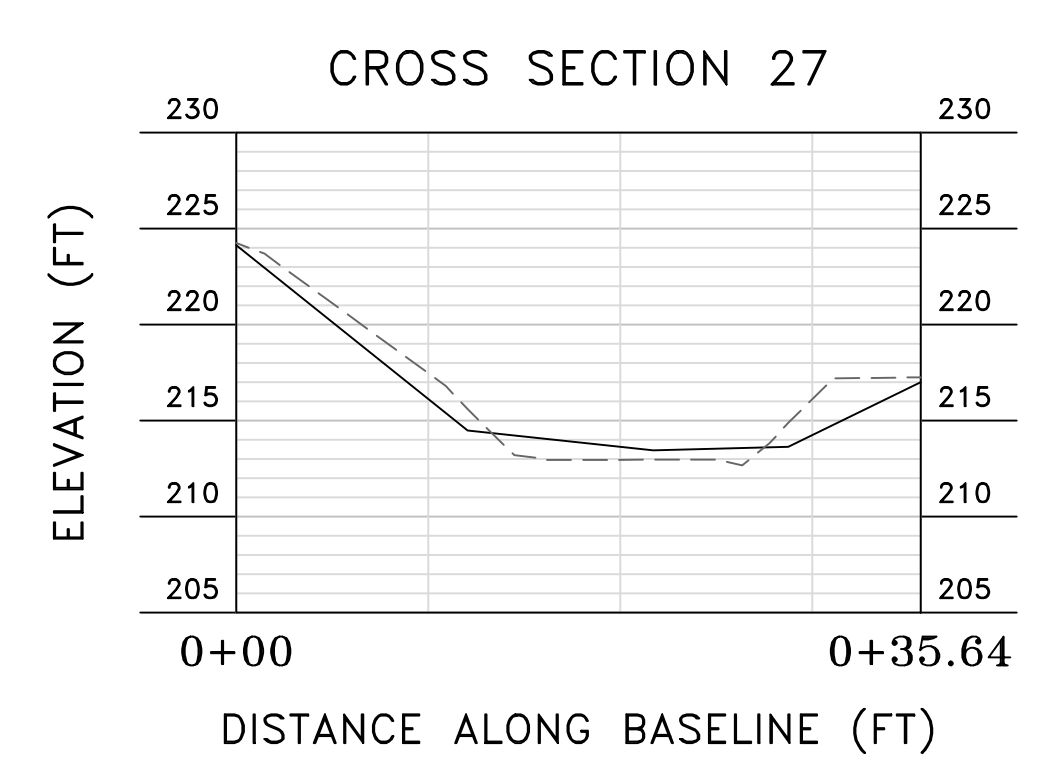

**LEGEND**

	PREVIOUS GROUND
	CURRENT GROUND

1' CONTOUR INTERVAL TOPOGRAPHY AND CROSS SECTION ELEVATION INFORMATION PROVIDED IN CAD FORMAT BY ARLINGTON COUNTY.

**REVISIONS**

No.	Date	Description	Rev. By	App. By


DATE: 2020  
 SCALE: 1"=10' C.I.: 1'

Horizontal Datum: \_\_\_\_\_  
 Vertical Datum: \_\_\_\_\_  
 Boundary and Topo Source: \_\_\_\_\_

Design	Draft	Approved
JTK	EMM	JTK











Sheet #  
 3 of 5

Computer File Name:  
 C:\SSS\2000\2400\2410\2410\CAD004-ENG  
 7131 X-SECTIONS.dwg

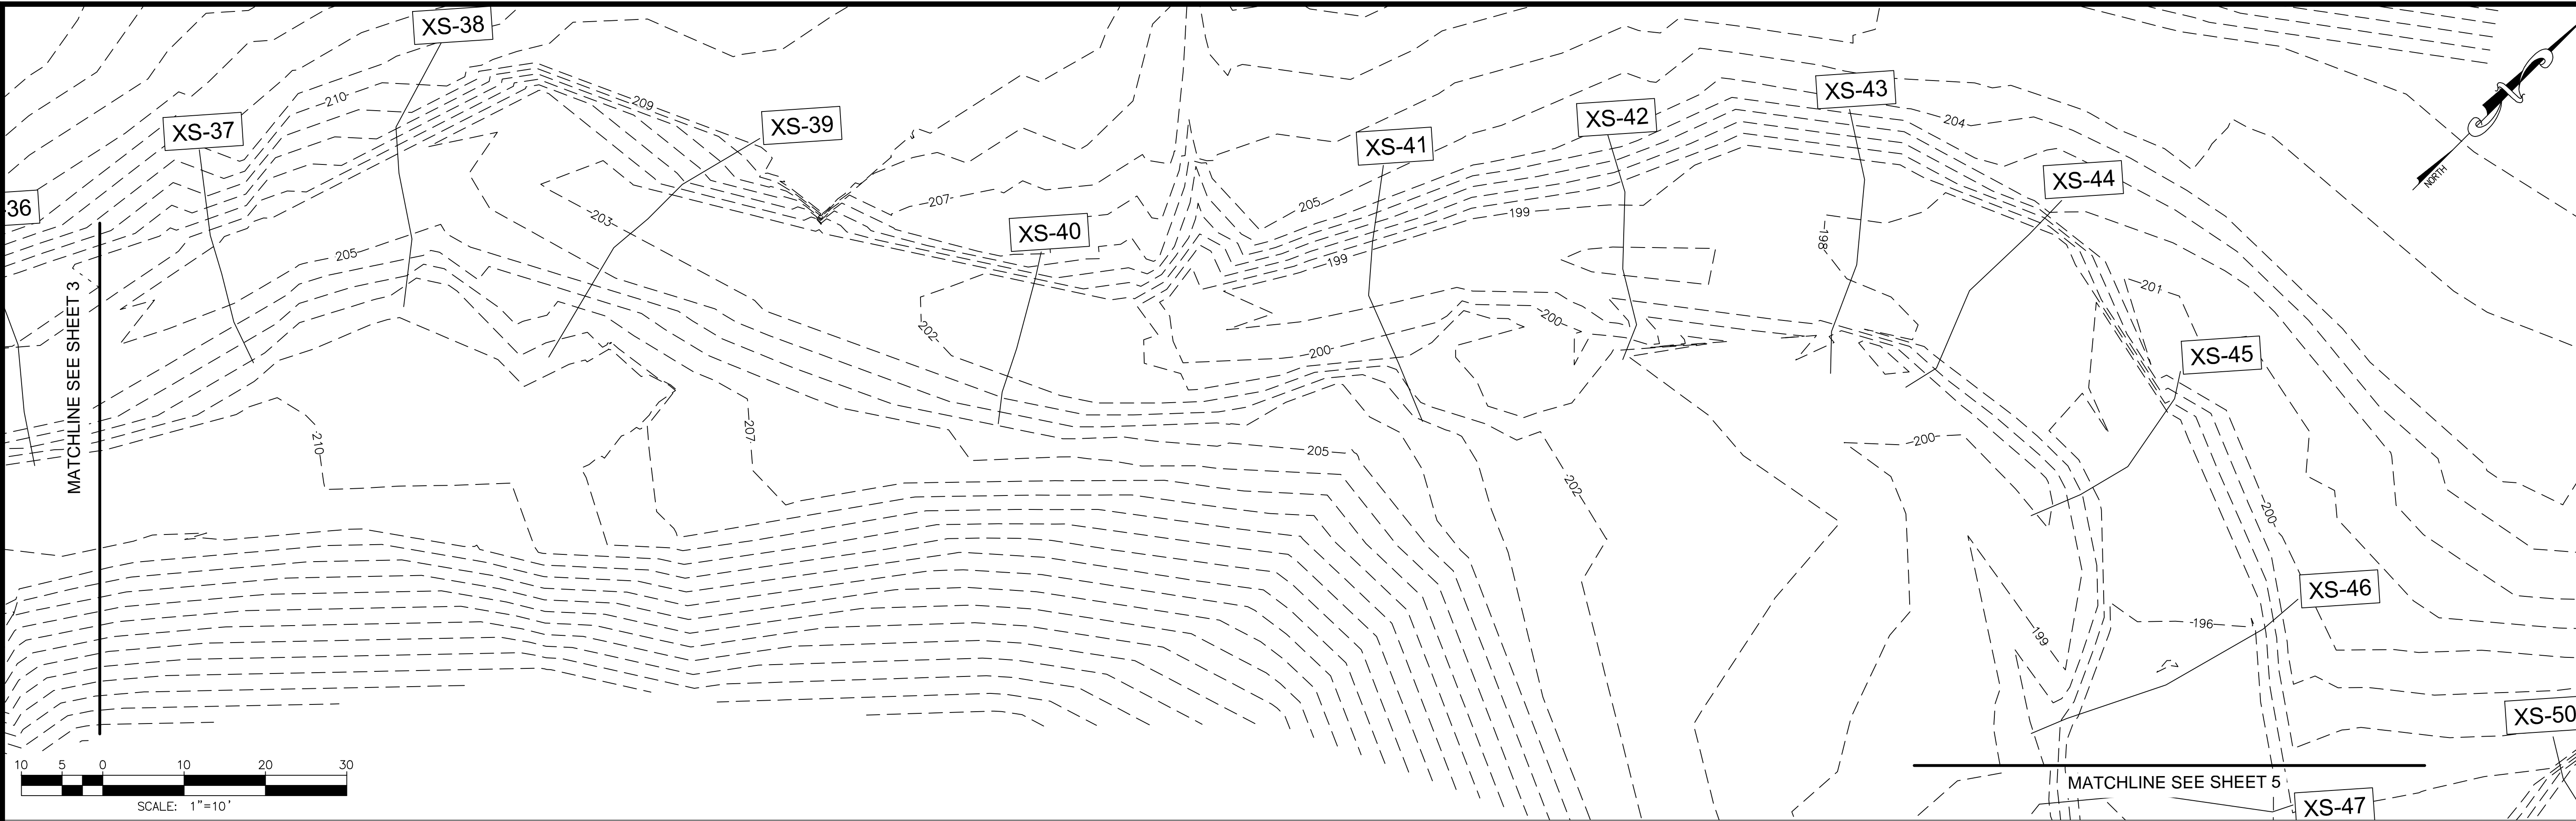

**Wetland**  
 Studies and Solutions, Inc.  
 a DAVEY company  
 5300 Wellington Branch Drive • Suite 100  
 Gainesville, Virginia 20155  
 Phone: 703-679-5600 • Fax: 703-679-5100  
 www.wetlands.com

TRIBUTARY B  
 CROSS SECTION COMPARISON  
 Prepared For: ARLINGTON COUNTY, VIRGINIA  
 CROSS SECTION COMPARISON  
 Copyright © 2020 Wetland Studies and Solutions, Inc.

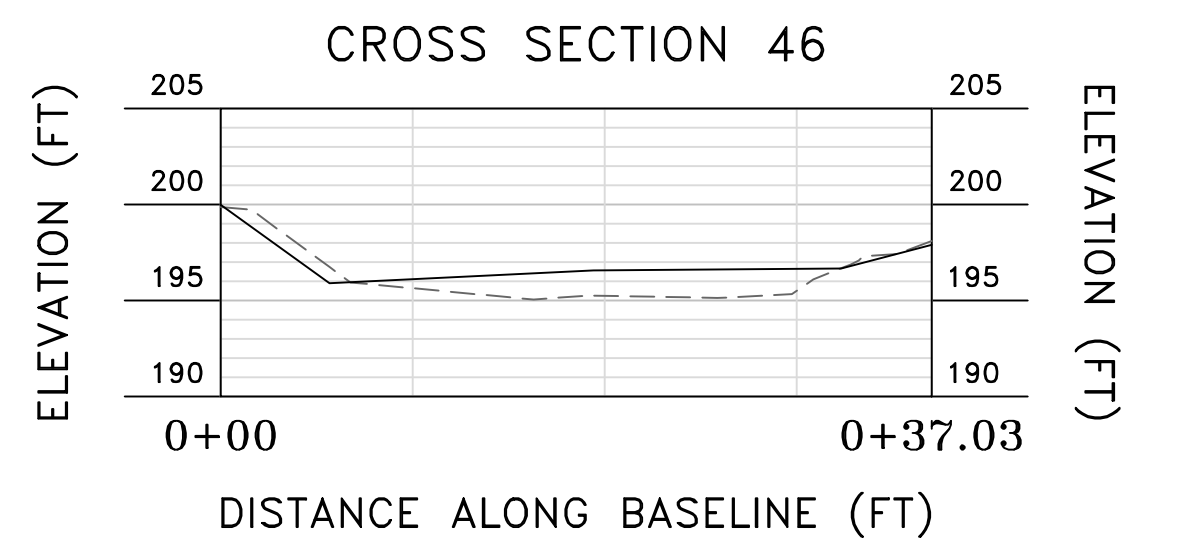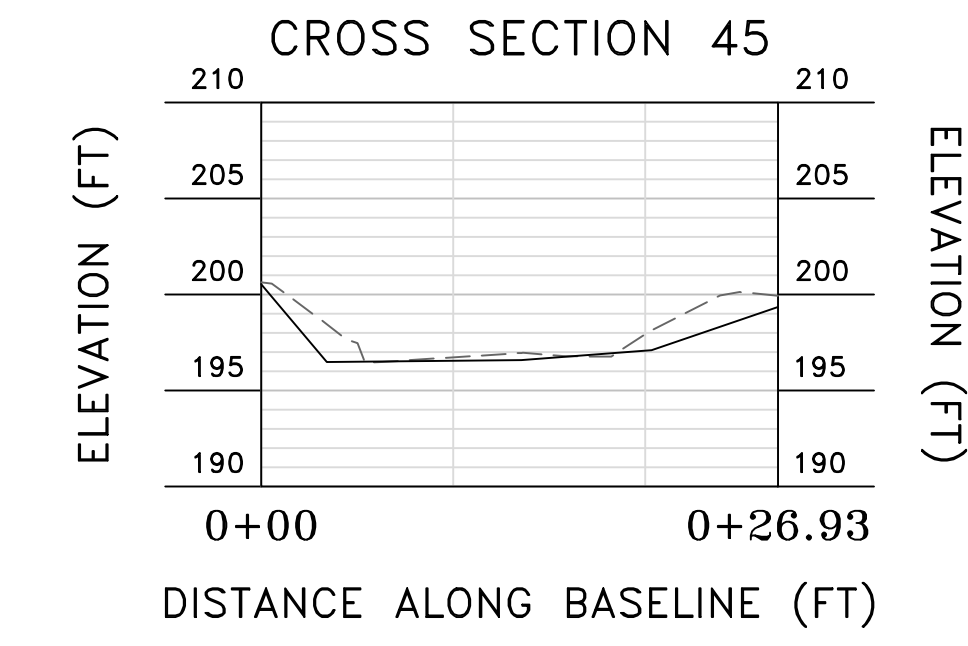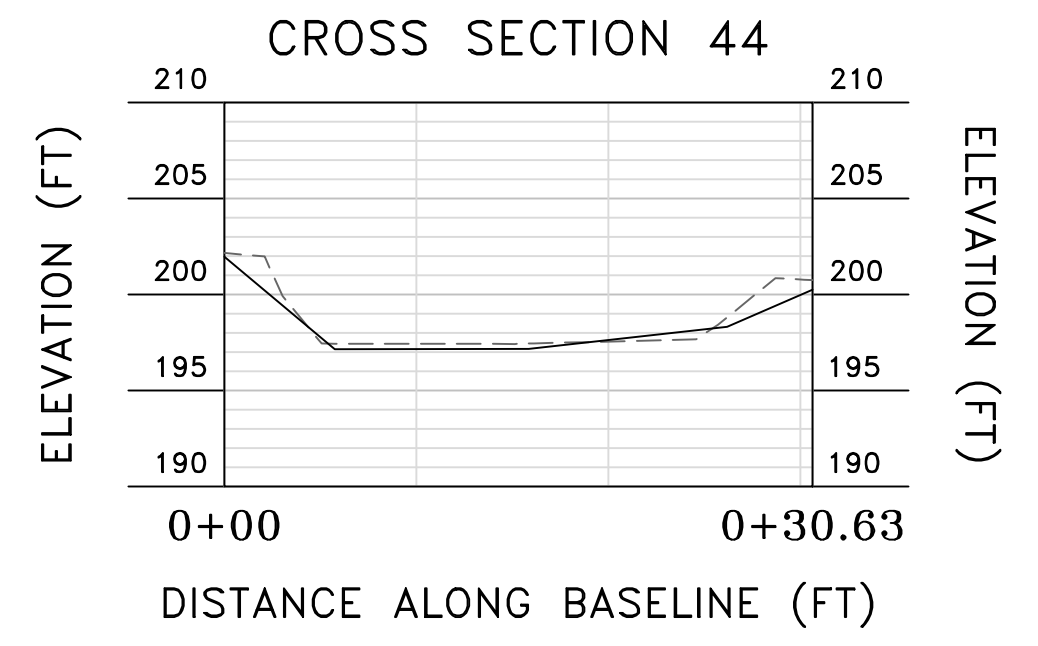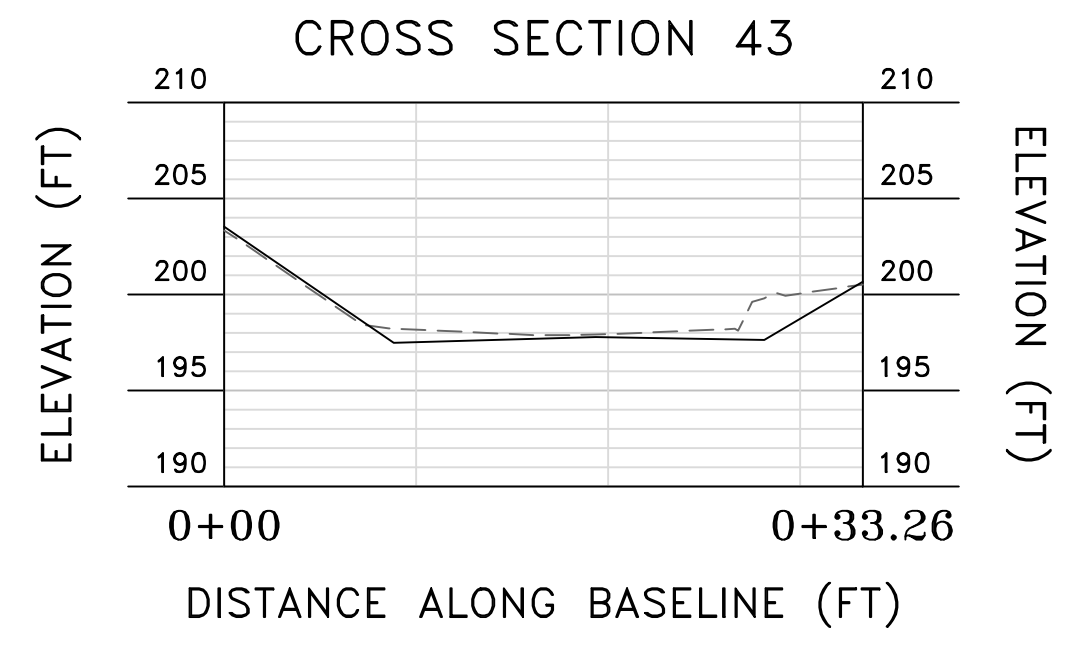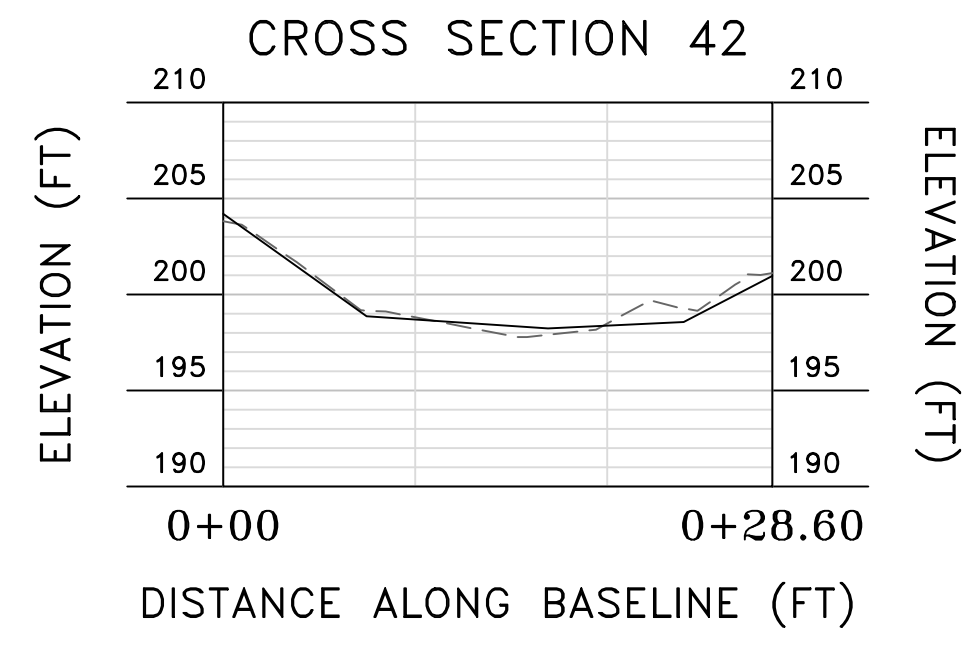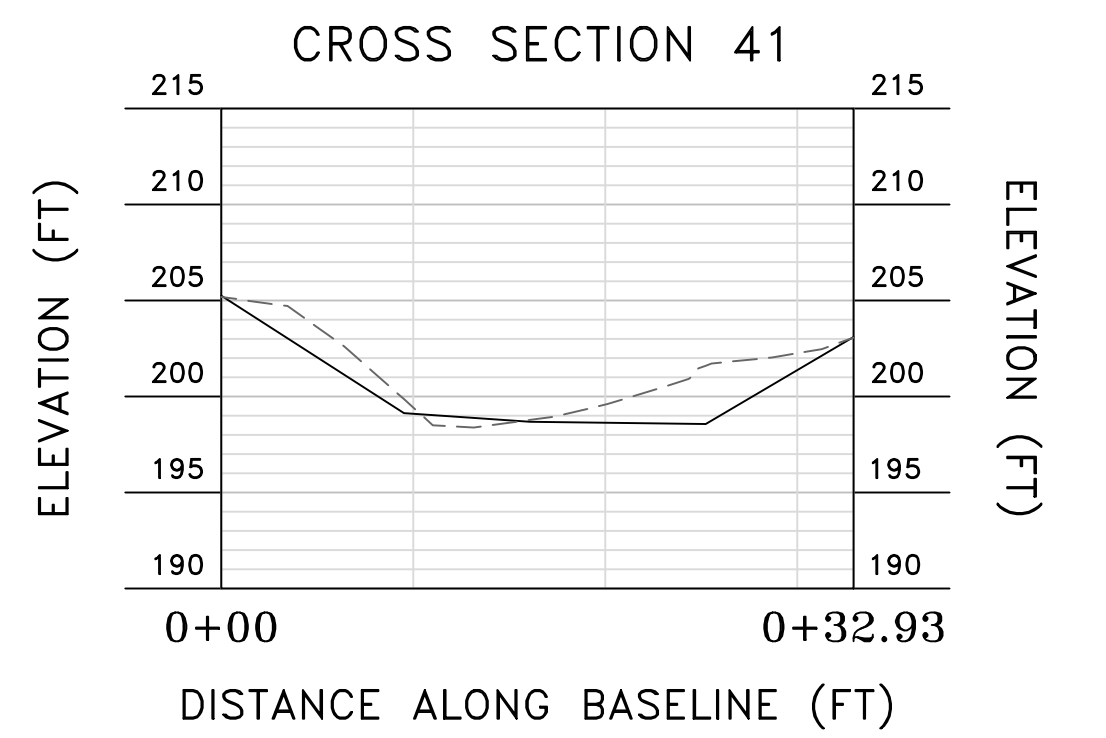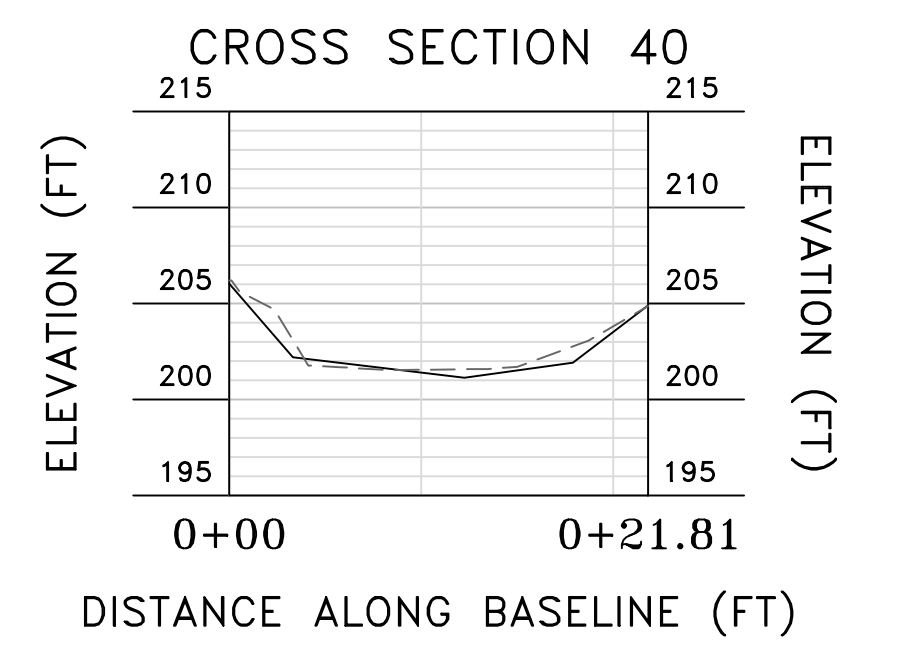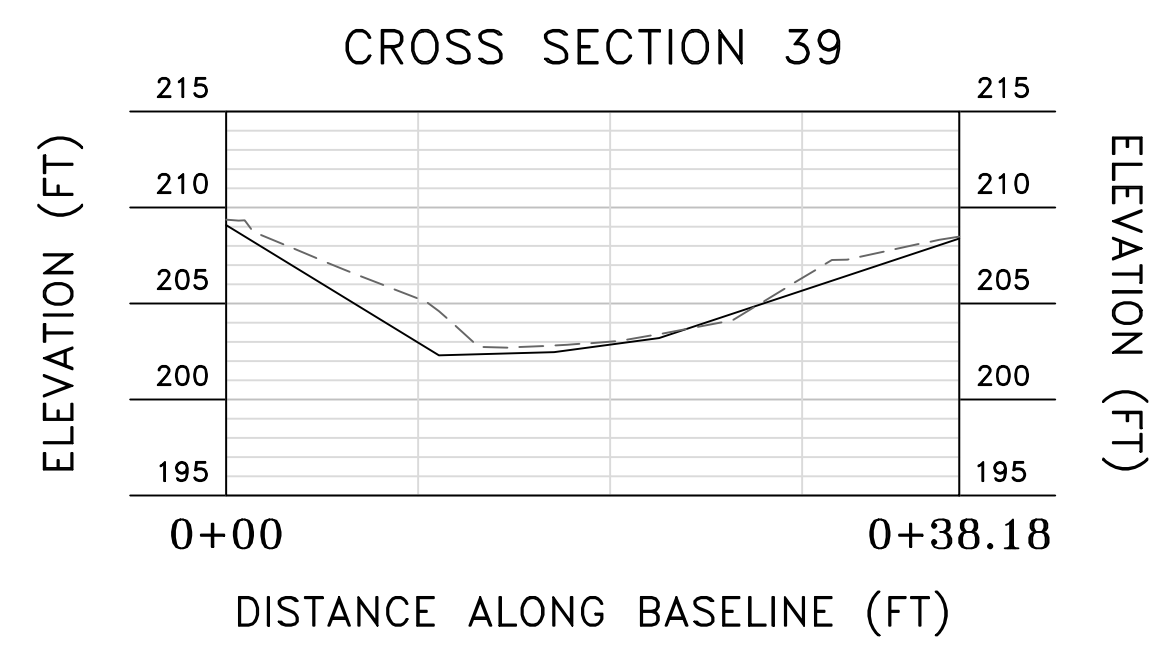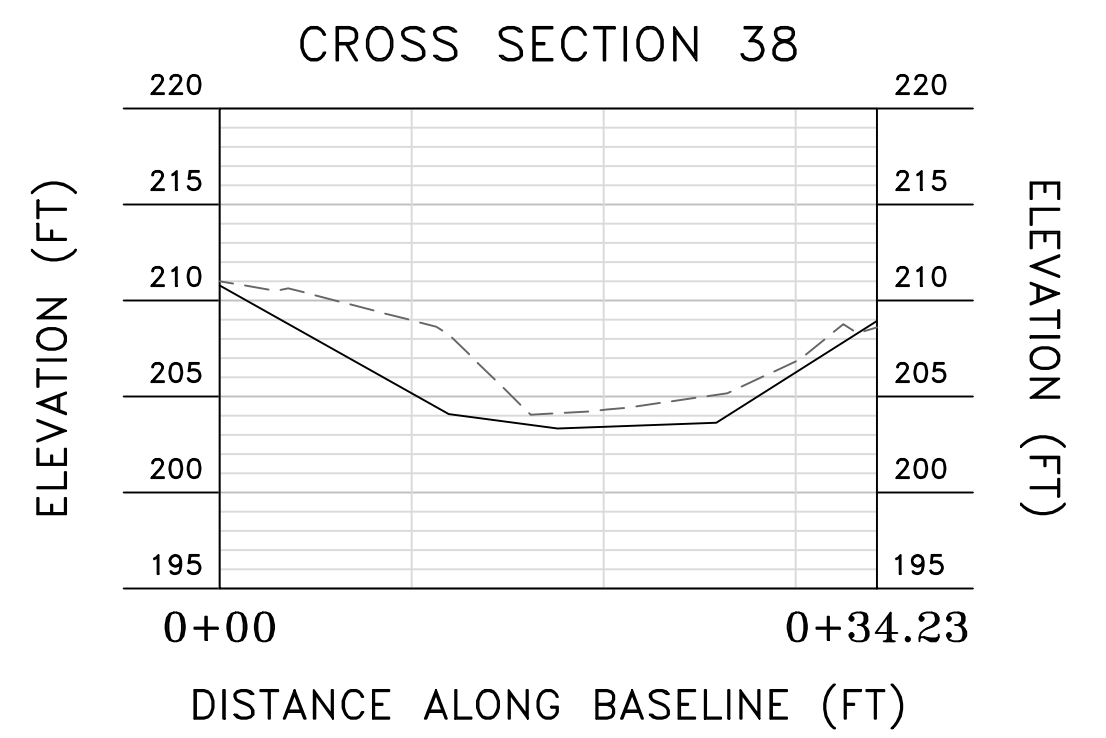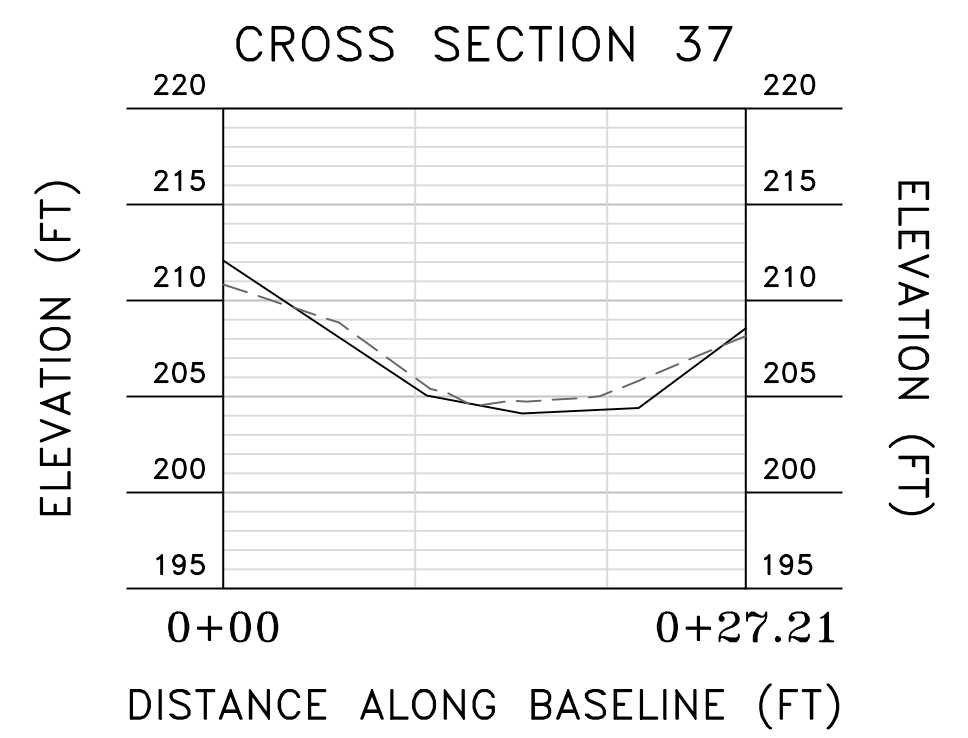

**LEGEND**

	PREVIOUS GROUND
	CURRENT GROUND

1' CONTOUR INTERVAL TOPOGRAPHY  
 AND CROSS SECTION ELEVATION  
 INFORMATION PROVIDED IN CAD  
 FORMAT BY ARLINGTON COUNTY.

REVISIONS

No.	Date	Description	Rev. By	App. By

DATE: 2020  
 SCALE: 1" = 10'  
 C.I.: 1'

Horizontal Datum:  
 Vertical Datum:  
 Boundary and Topo Source:

Design	Draft	Approved
JTK	EMM	JTK

Sheet #  
 4 of 5

Computer File Name:  
 C:\SSS\2000\2400\2410\2410\CAD\004-ENG  
 7131-X-SECTIONS.dwg

