



KENNETH GARDNER

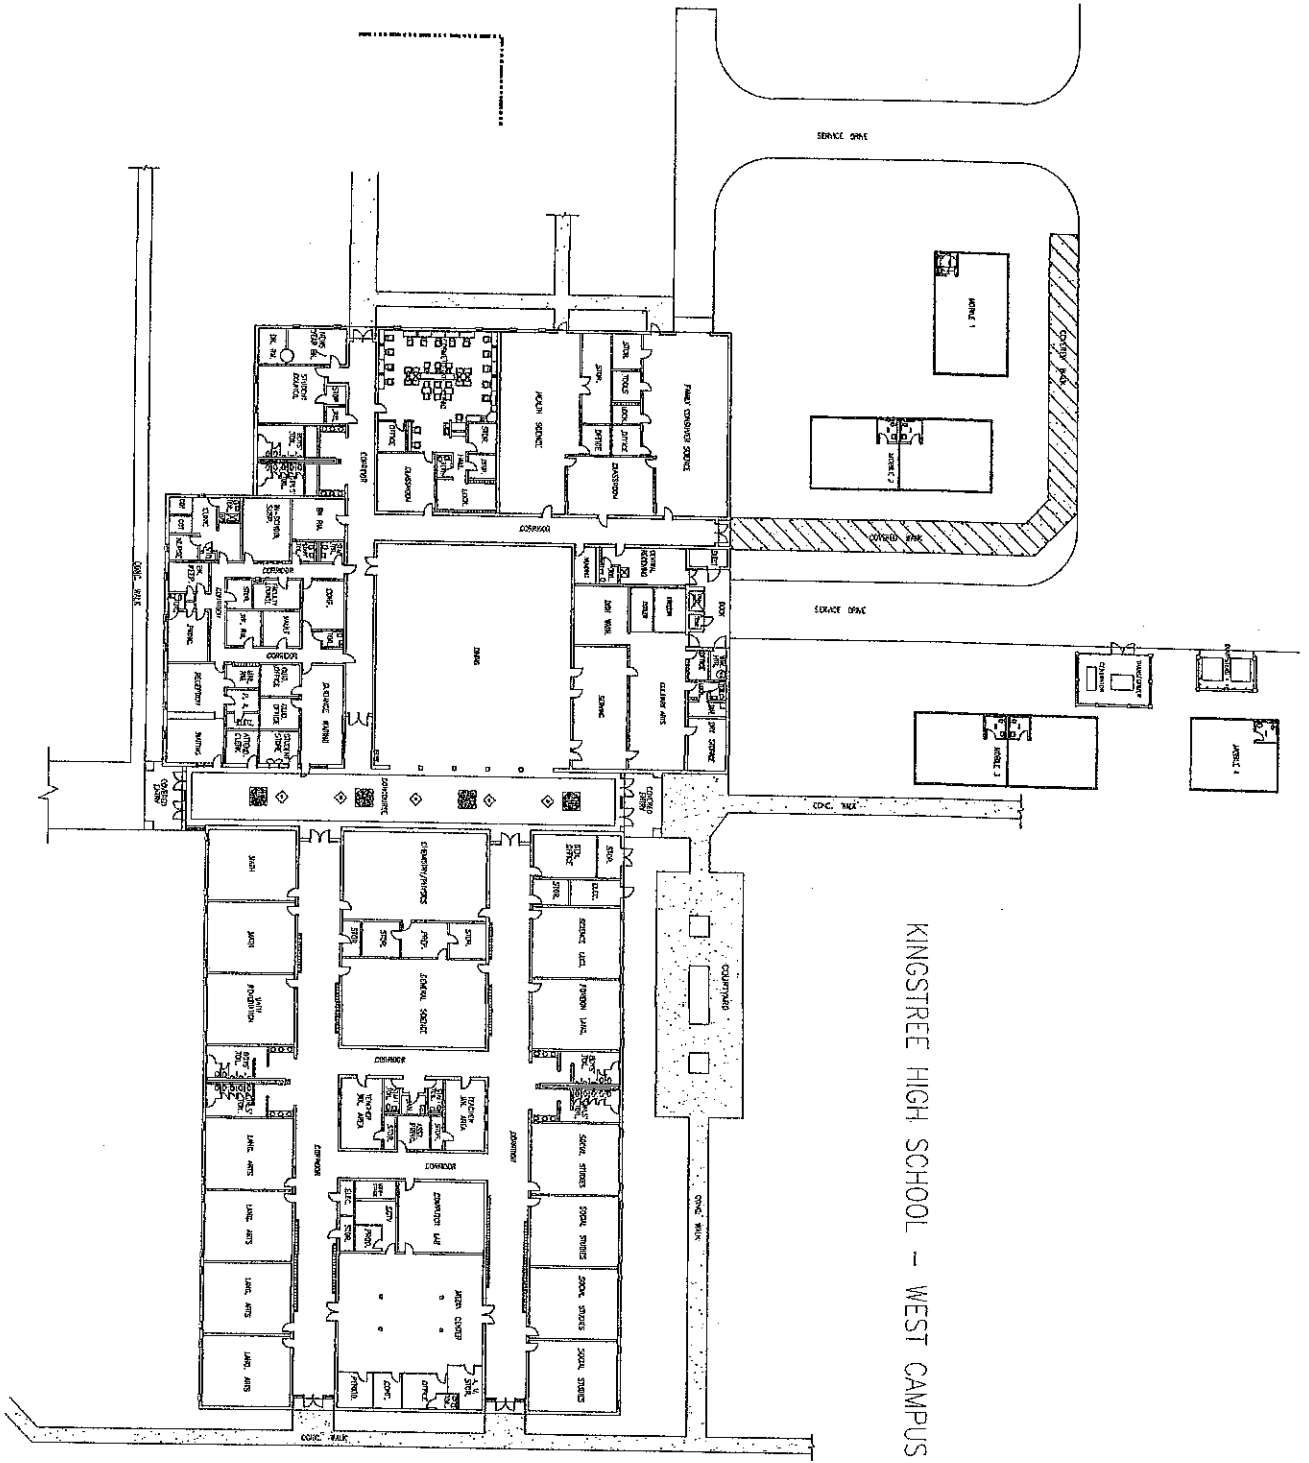


KINGSTREE HIGH SCHOOL - WEST CAMPUS




COVERED PAV. AREA

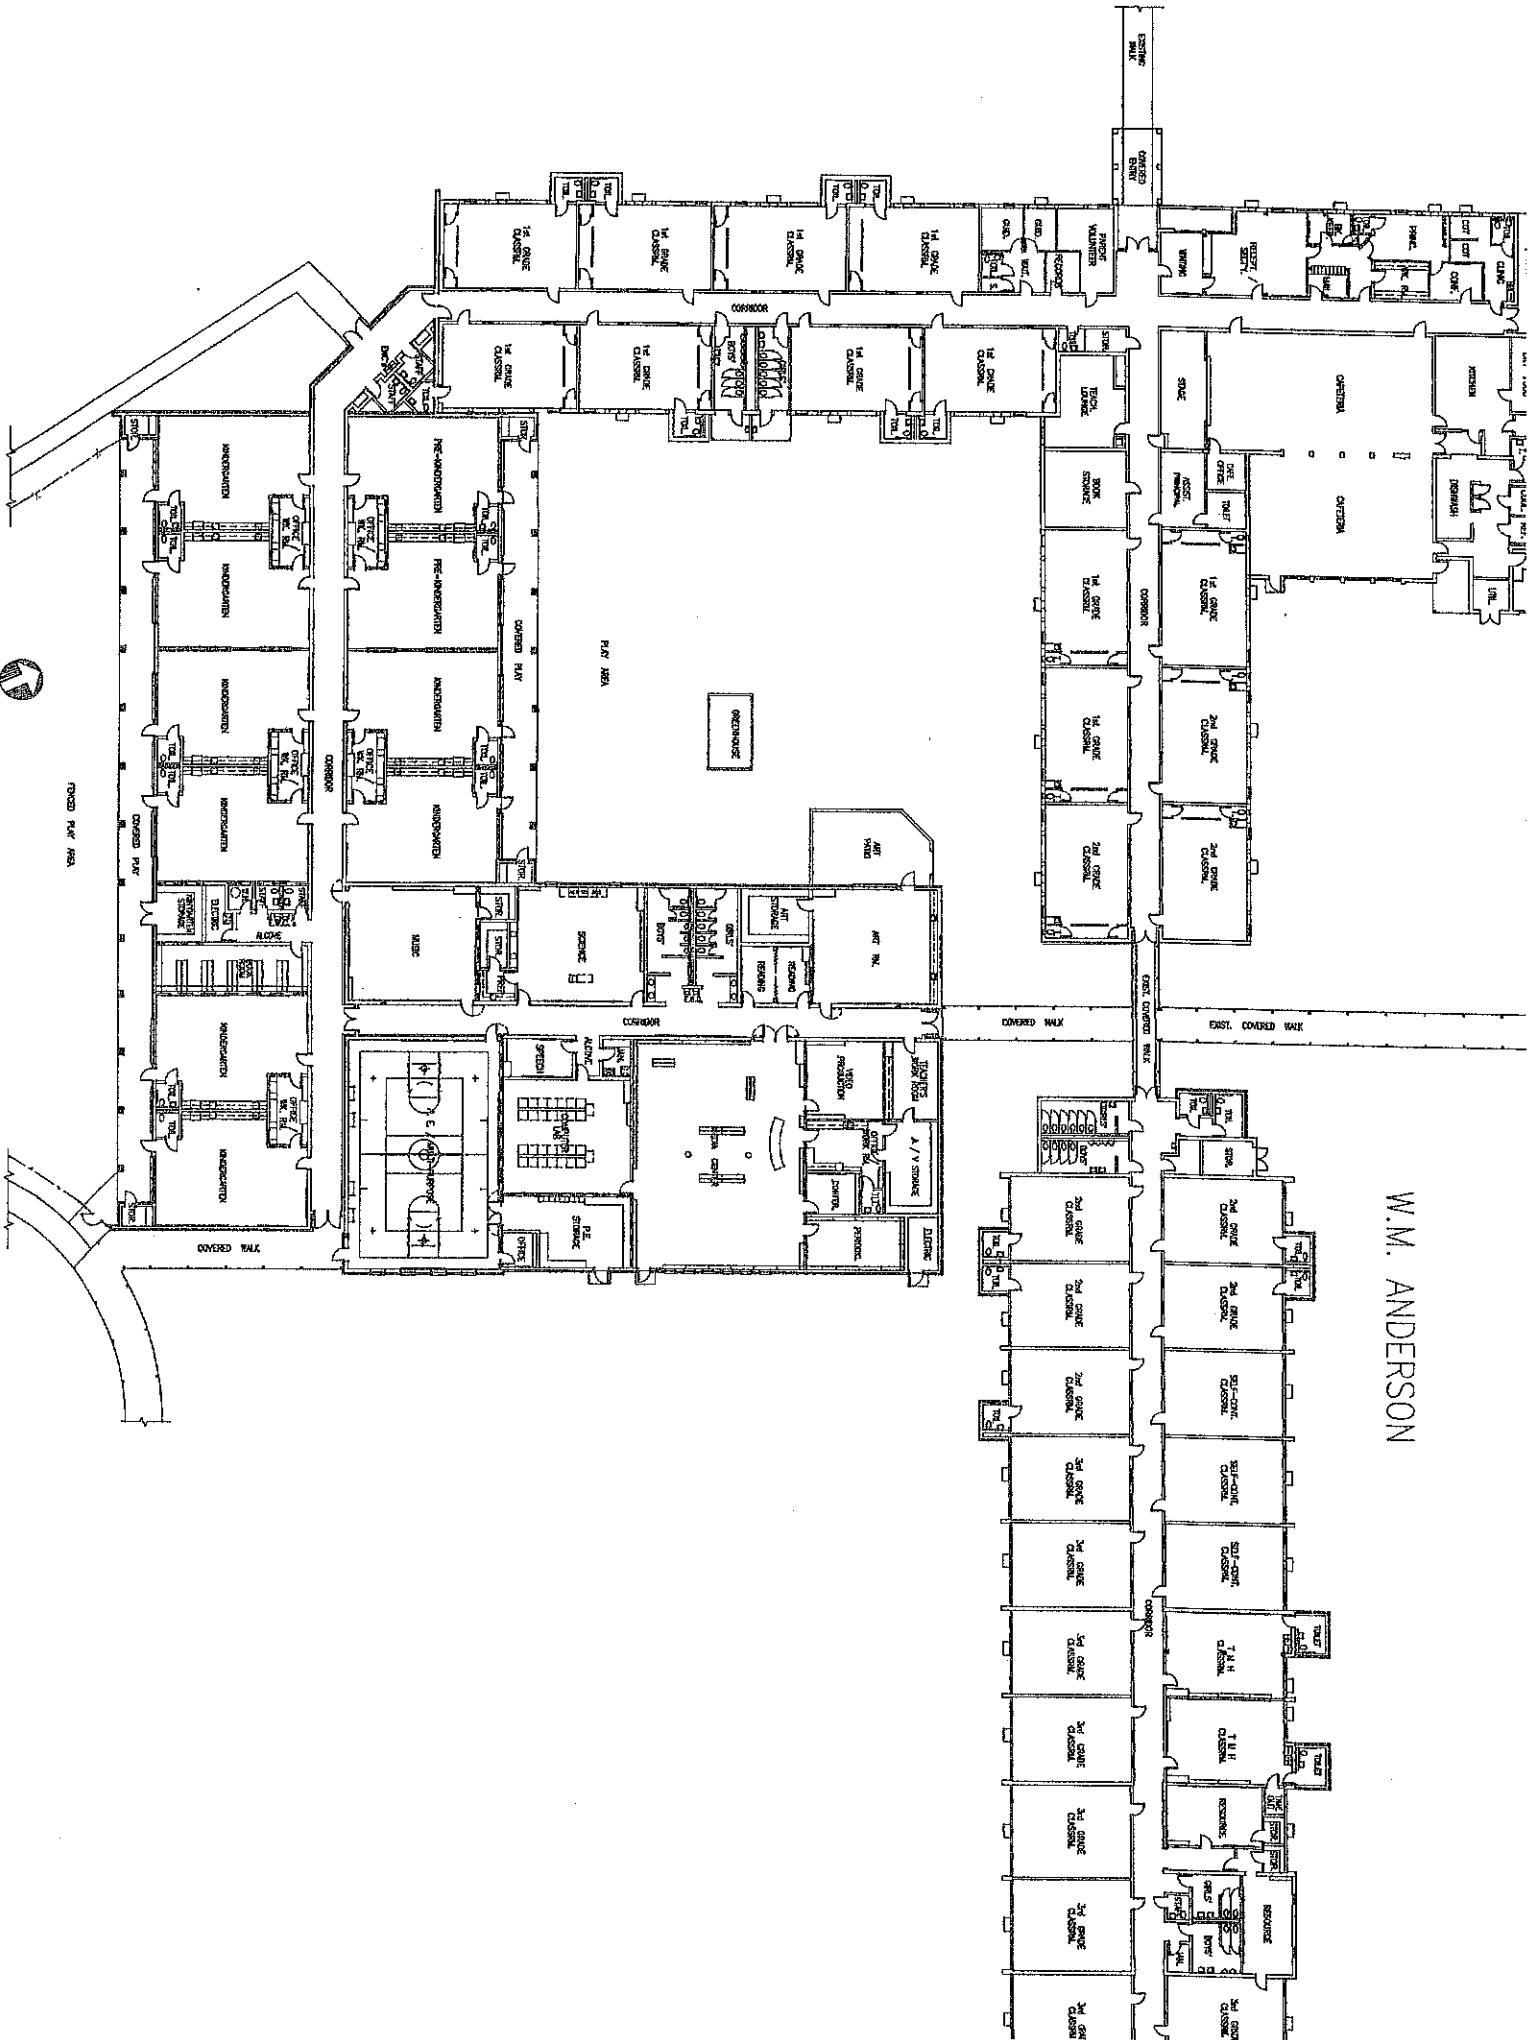


W.M. ANDERSON

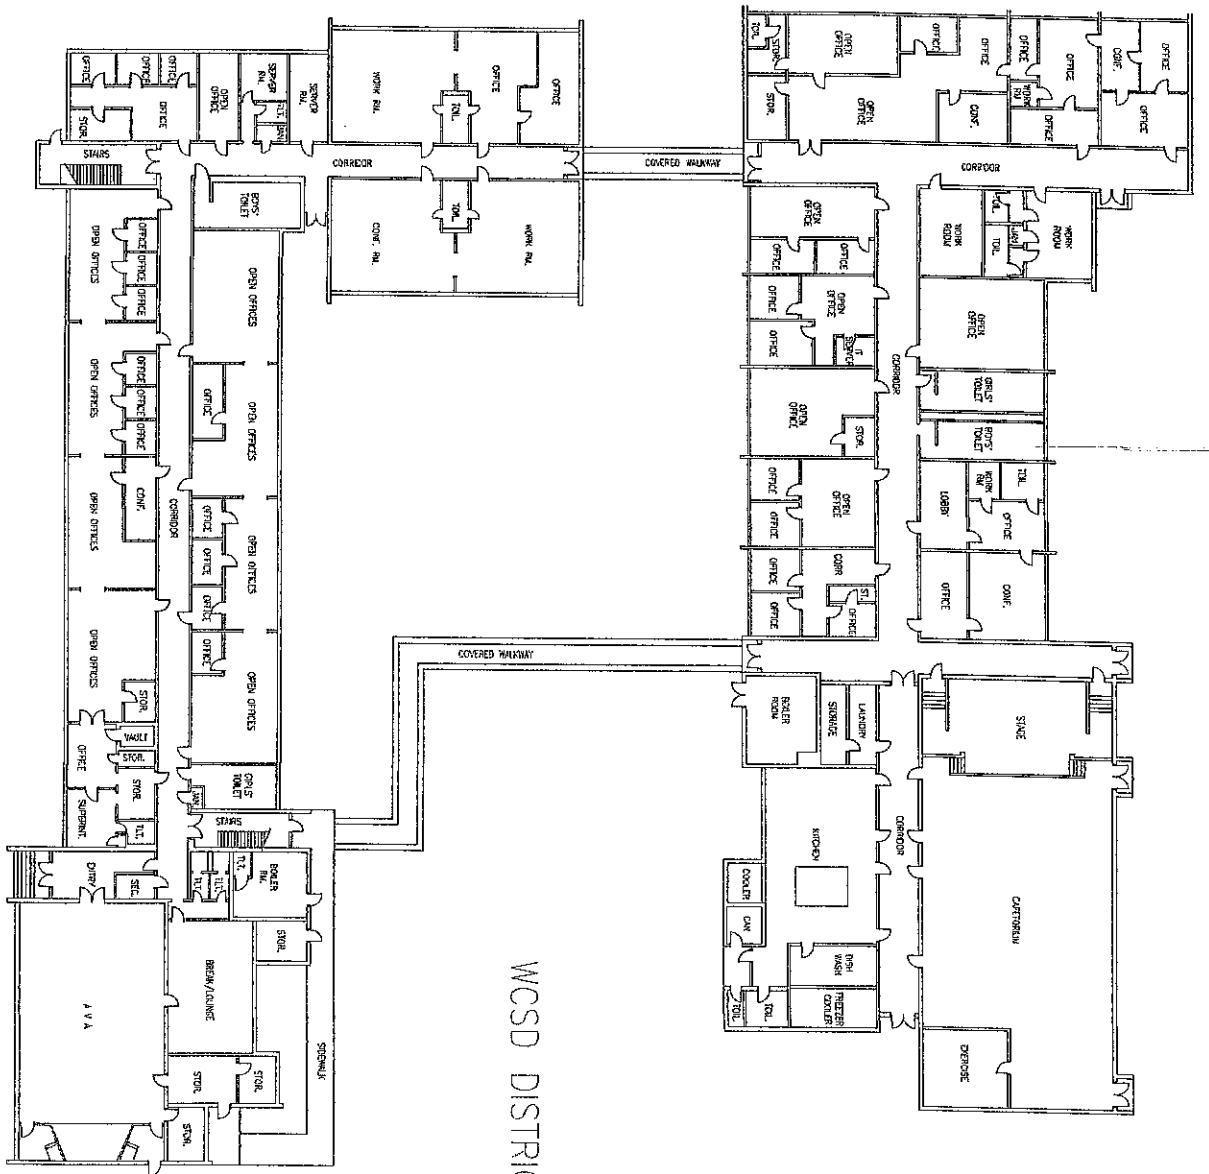


WCS D DISTRICT OFFICE

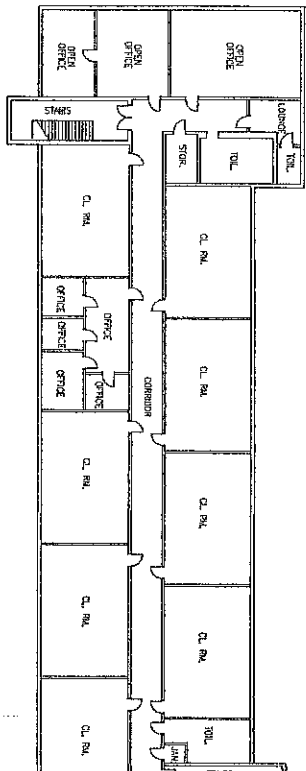


KINGSTREE MIDDLE MAGNET

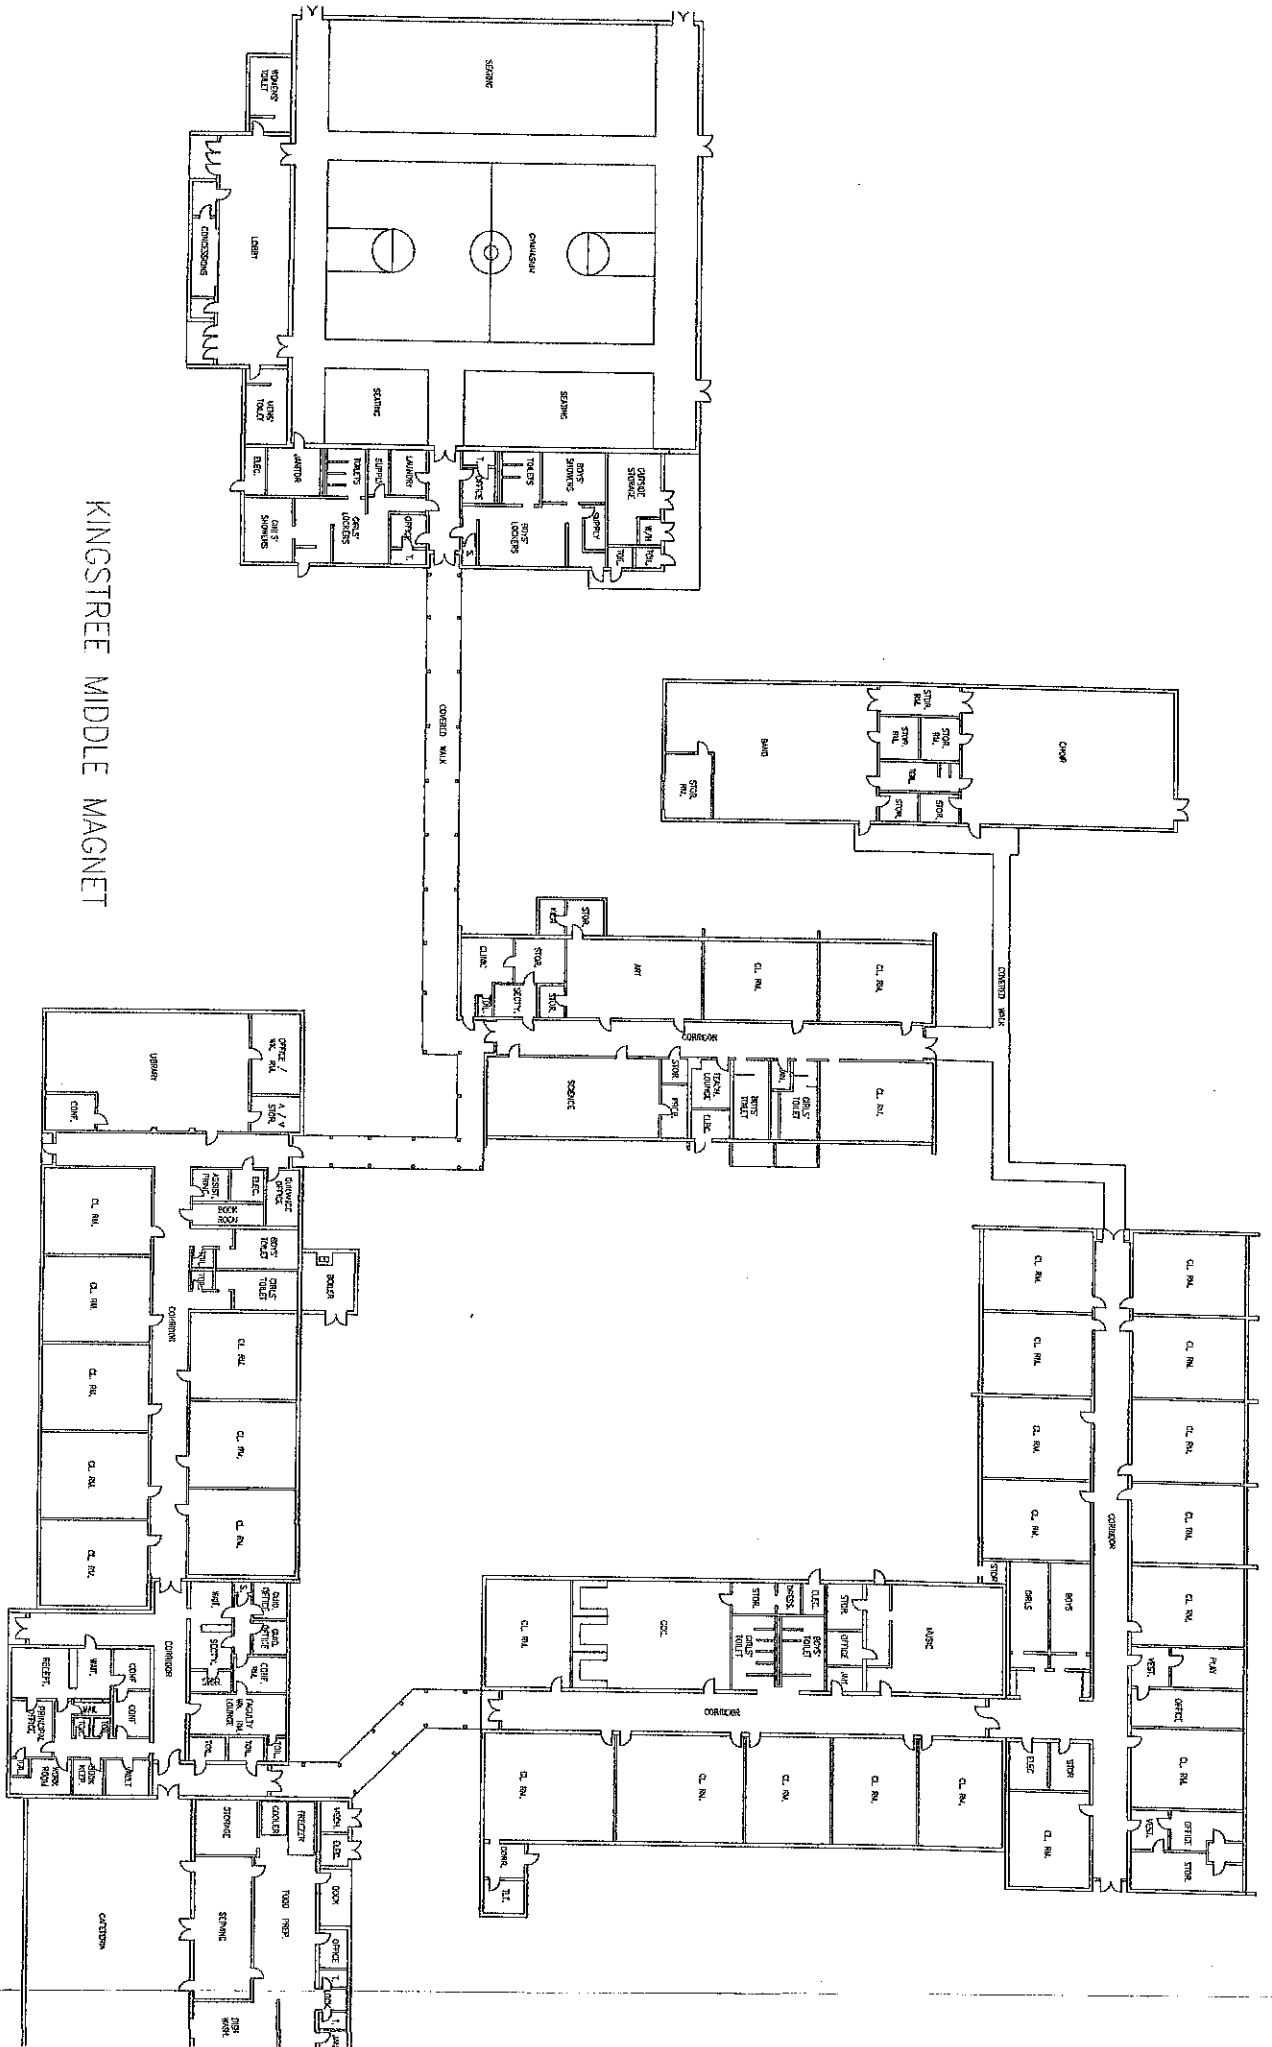

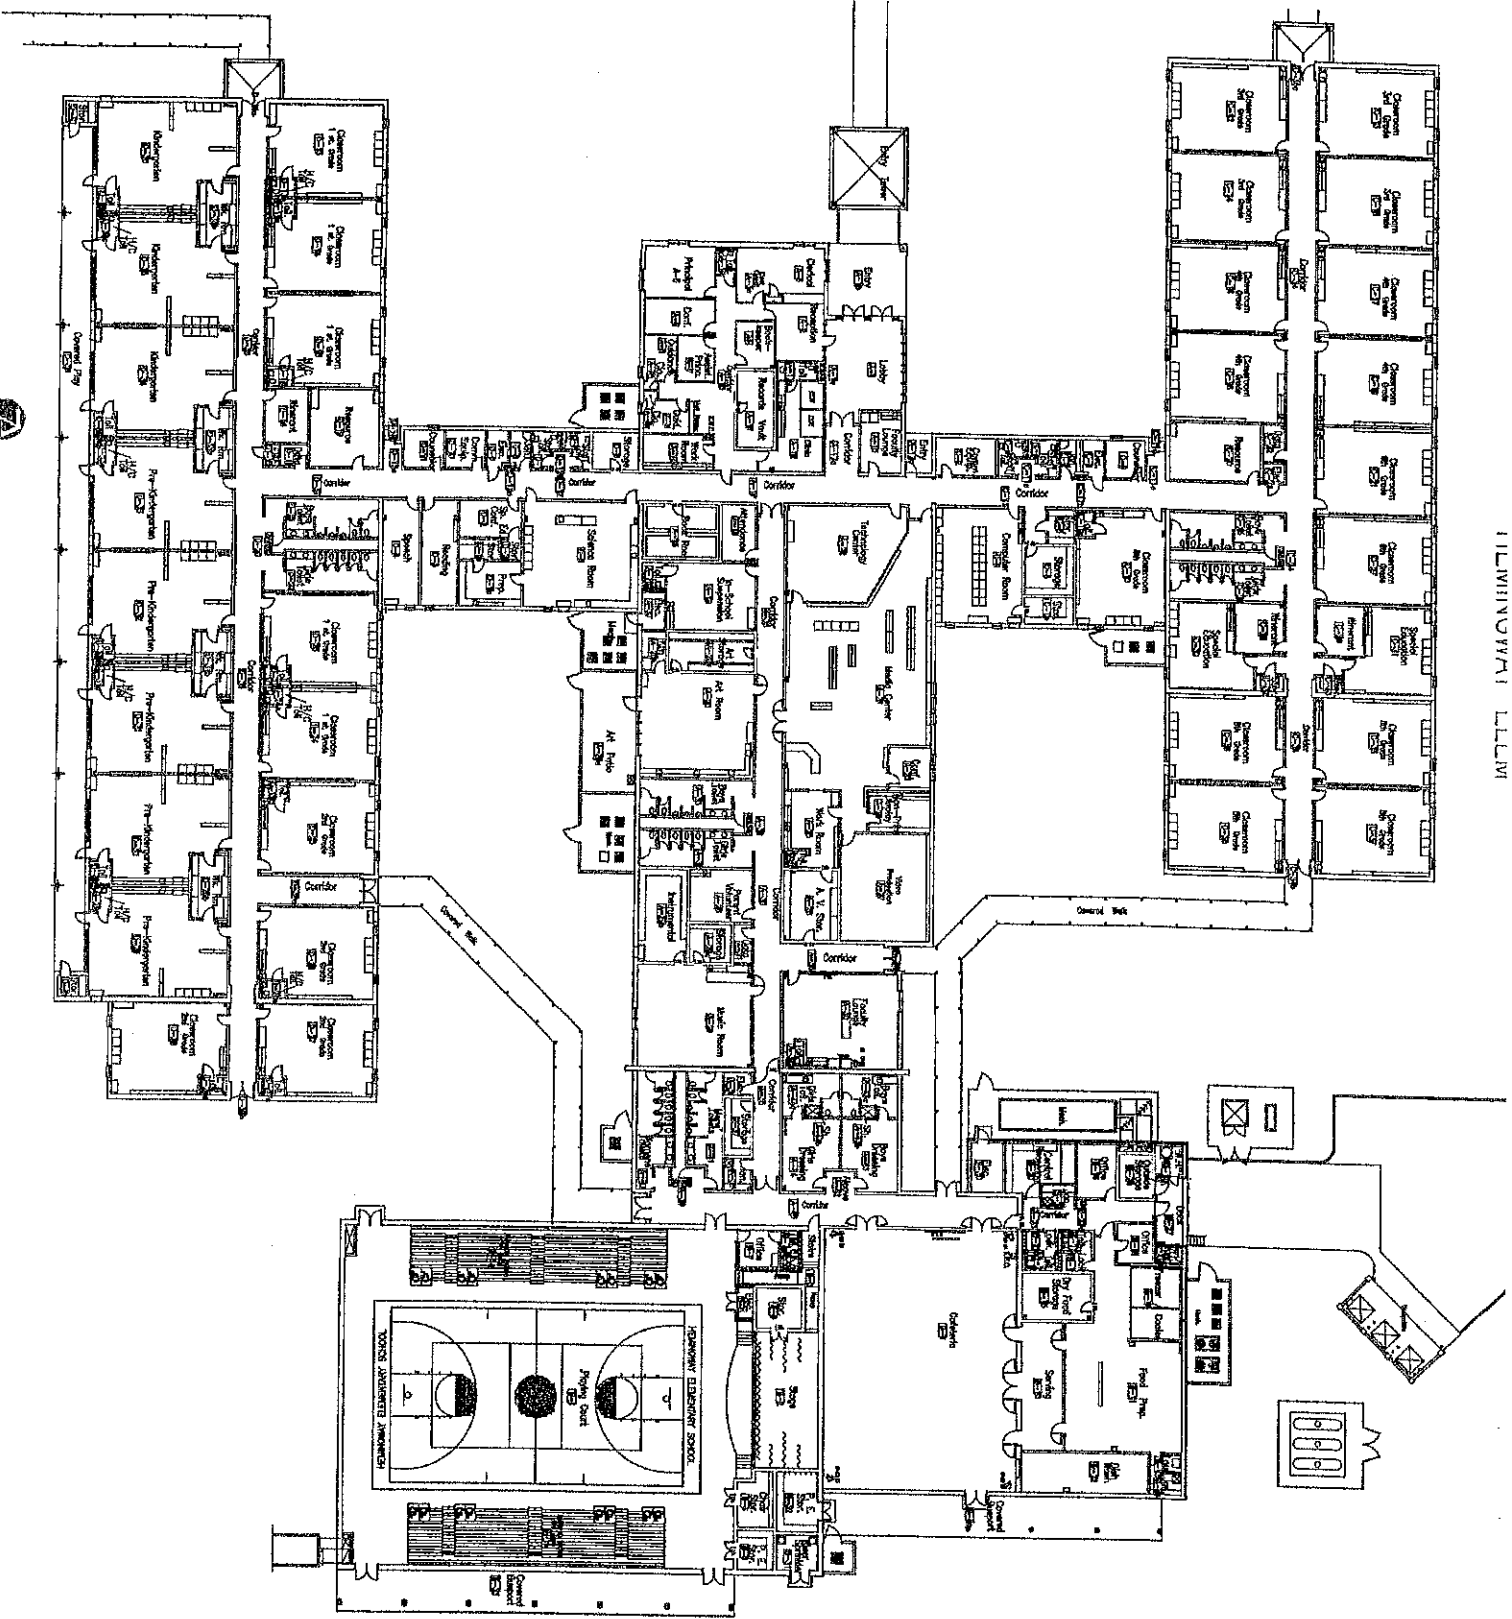


ILLUMINATION L.L.L.L.L.


HEMINGWAY MIDDLE/HIGH

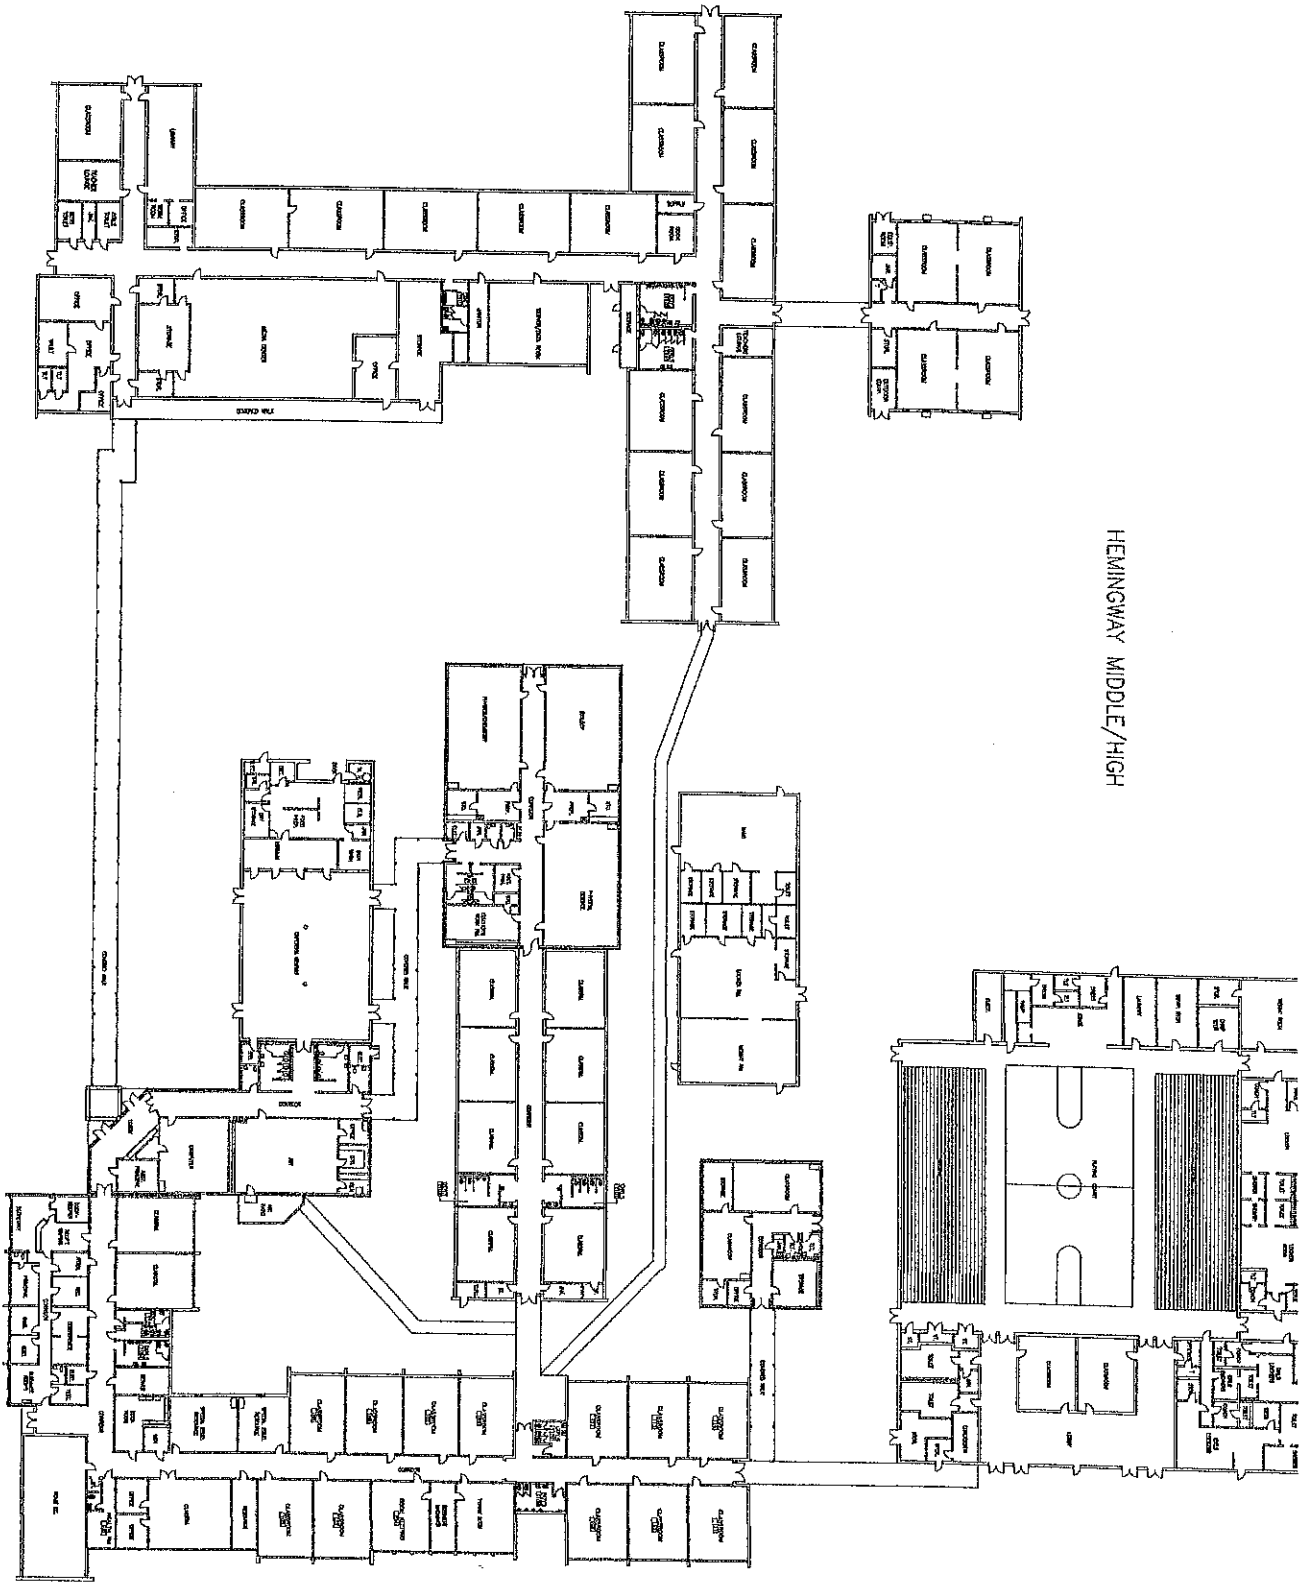

HEMINGWAY VOCATIONAL

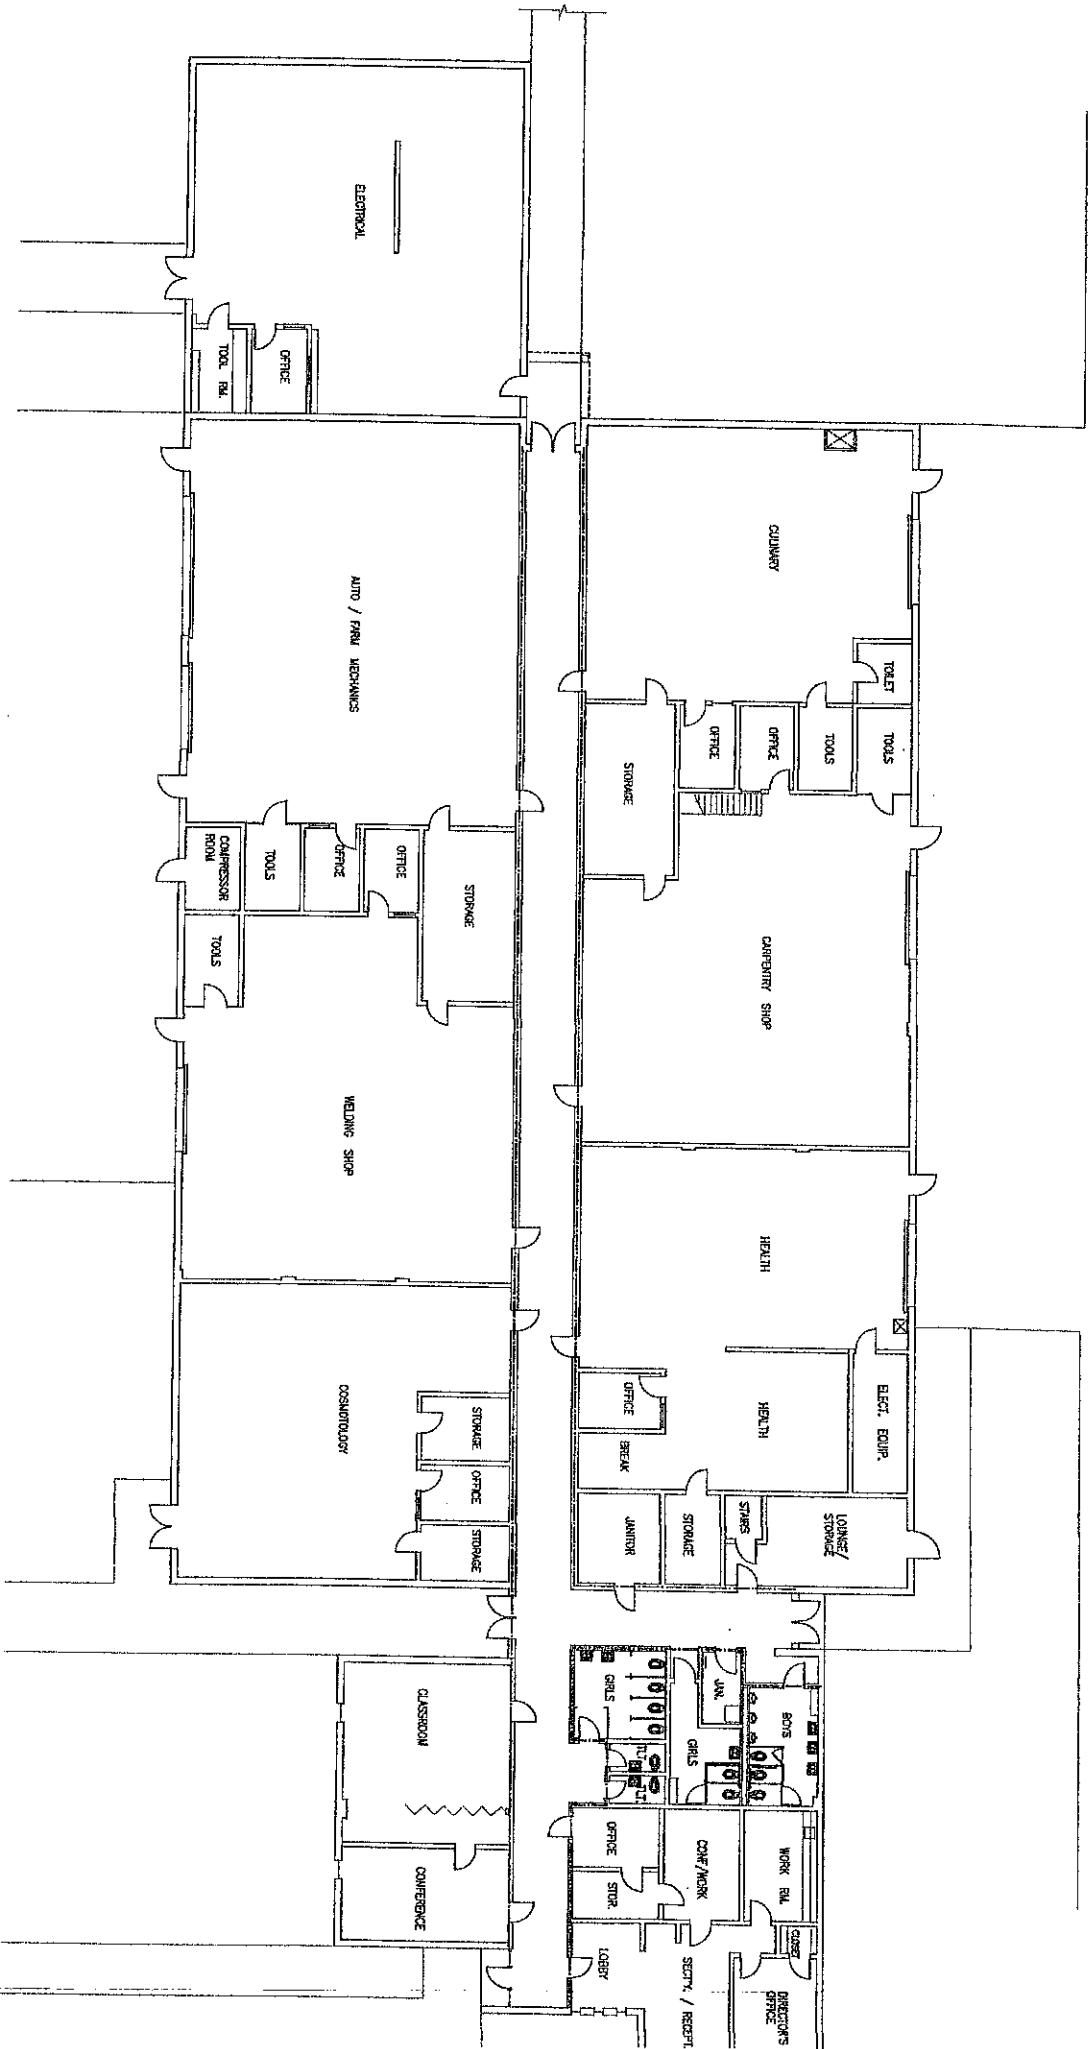

GPS

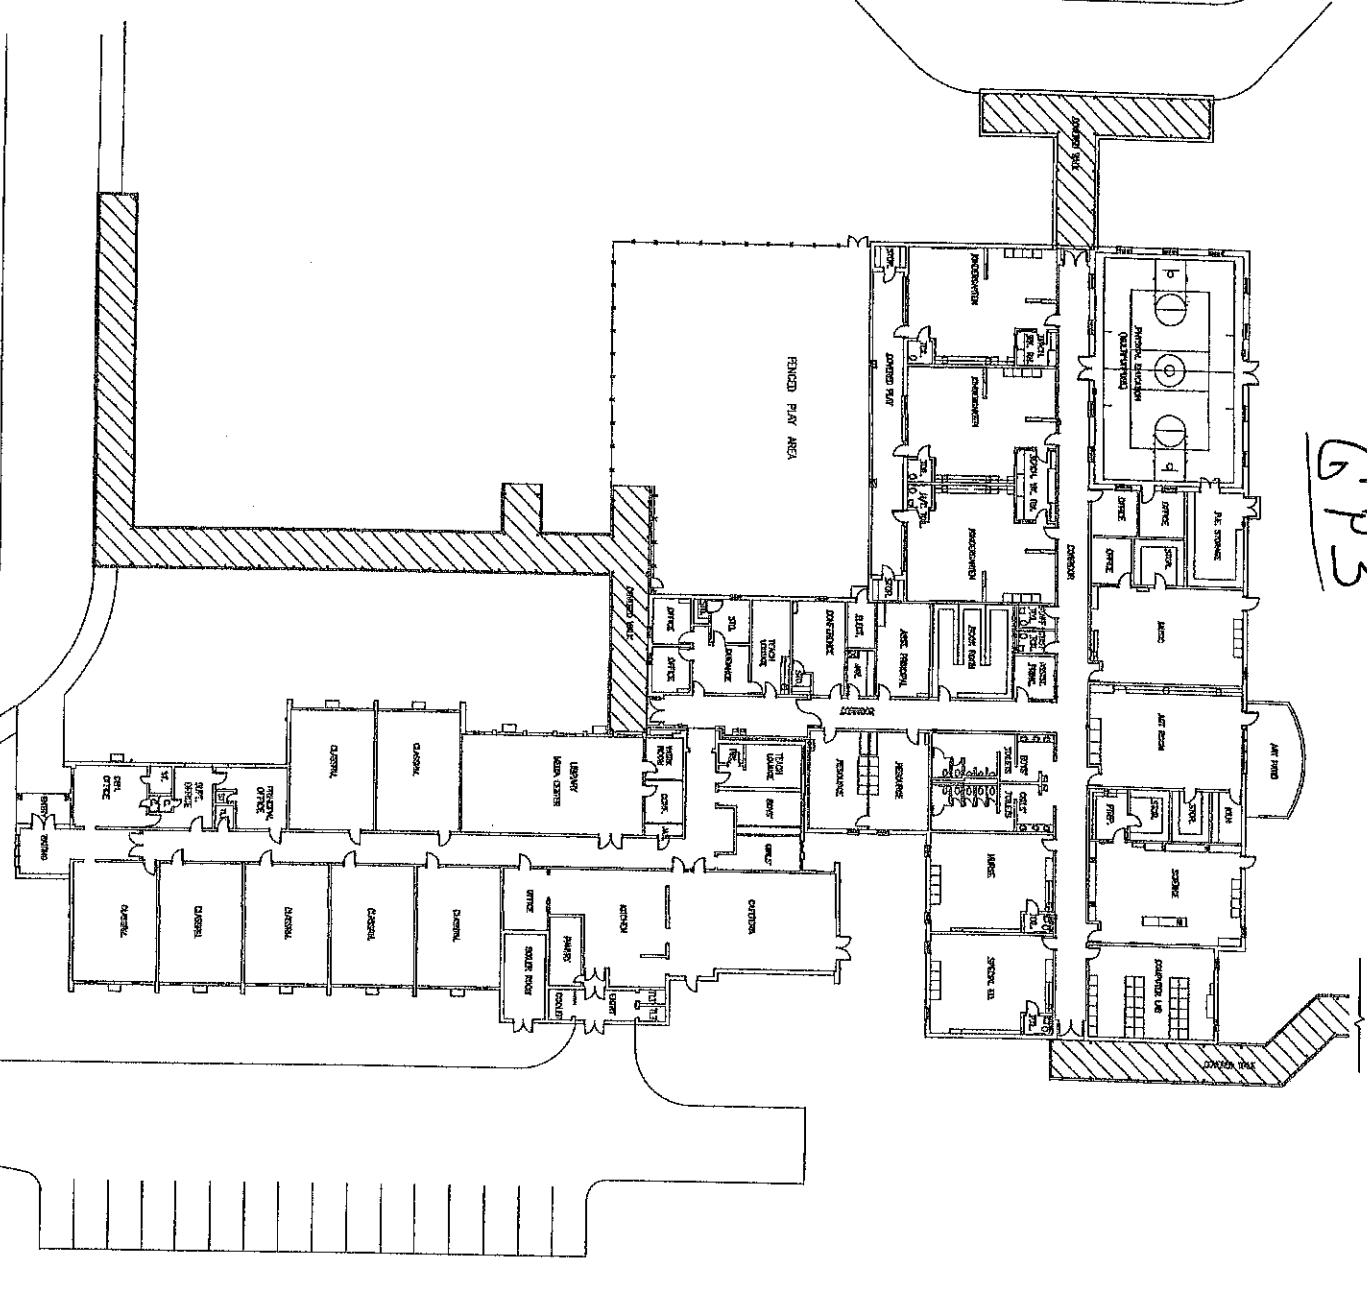

VARNER AVE.

