

**ADDENDUM NUMBER 1
BID NUMBER IFB 22-018**

Locker Replacement For Schlagle & Wyandotte

ISSUED: May 11, 2022

**PURCHASING DEPARTMENT
UNIFIED SCHOOL DISTRICT 500
2010 N. 59th STREET, ROOM 370
KANSAS CITY, KANSAS 66104
(913) 551-3200**


Note the following changes to the above-mentioned bid. This information is to be taken into consideration when responding to the original bid document.

- 1. Add drawings for Schlagle & Wyandotte:** Drawings for both Schlagle and Wyandotte High School have been added to bid.
- 2. No Other Changes:** No other changes or modification are intended by this Addendum. All other terms and conditions of the solicitation remain in effect.

WE HEREBY ACKNOWLEDGE AND UNDERSTAND THE ABOVE NOTED CHANGES TO THE ORIGINAL BID DOCUMENT AND AGREE TO FURNISH THE ITEMS ON WHICH PRICES ARE QUOTED IN ACCORDANCE WITH ALL TERMS AND CONDITIONS PREVIOUSLY LISTED AND ANY ATTACHED SPECIFICATIONS AND AMENDMENTS.

BY: _____ DATE: _____
TITLE: _____ PHONE: _____
FIRM _____

New Layout

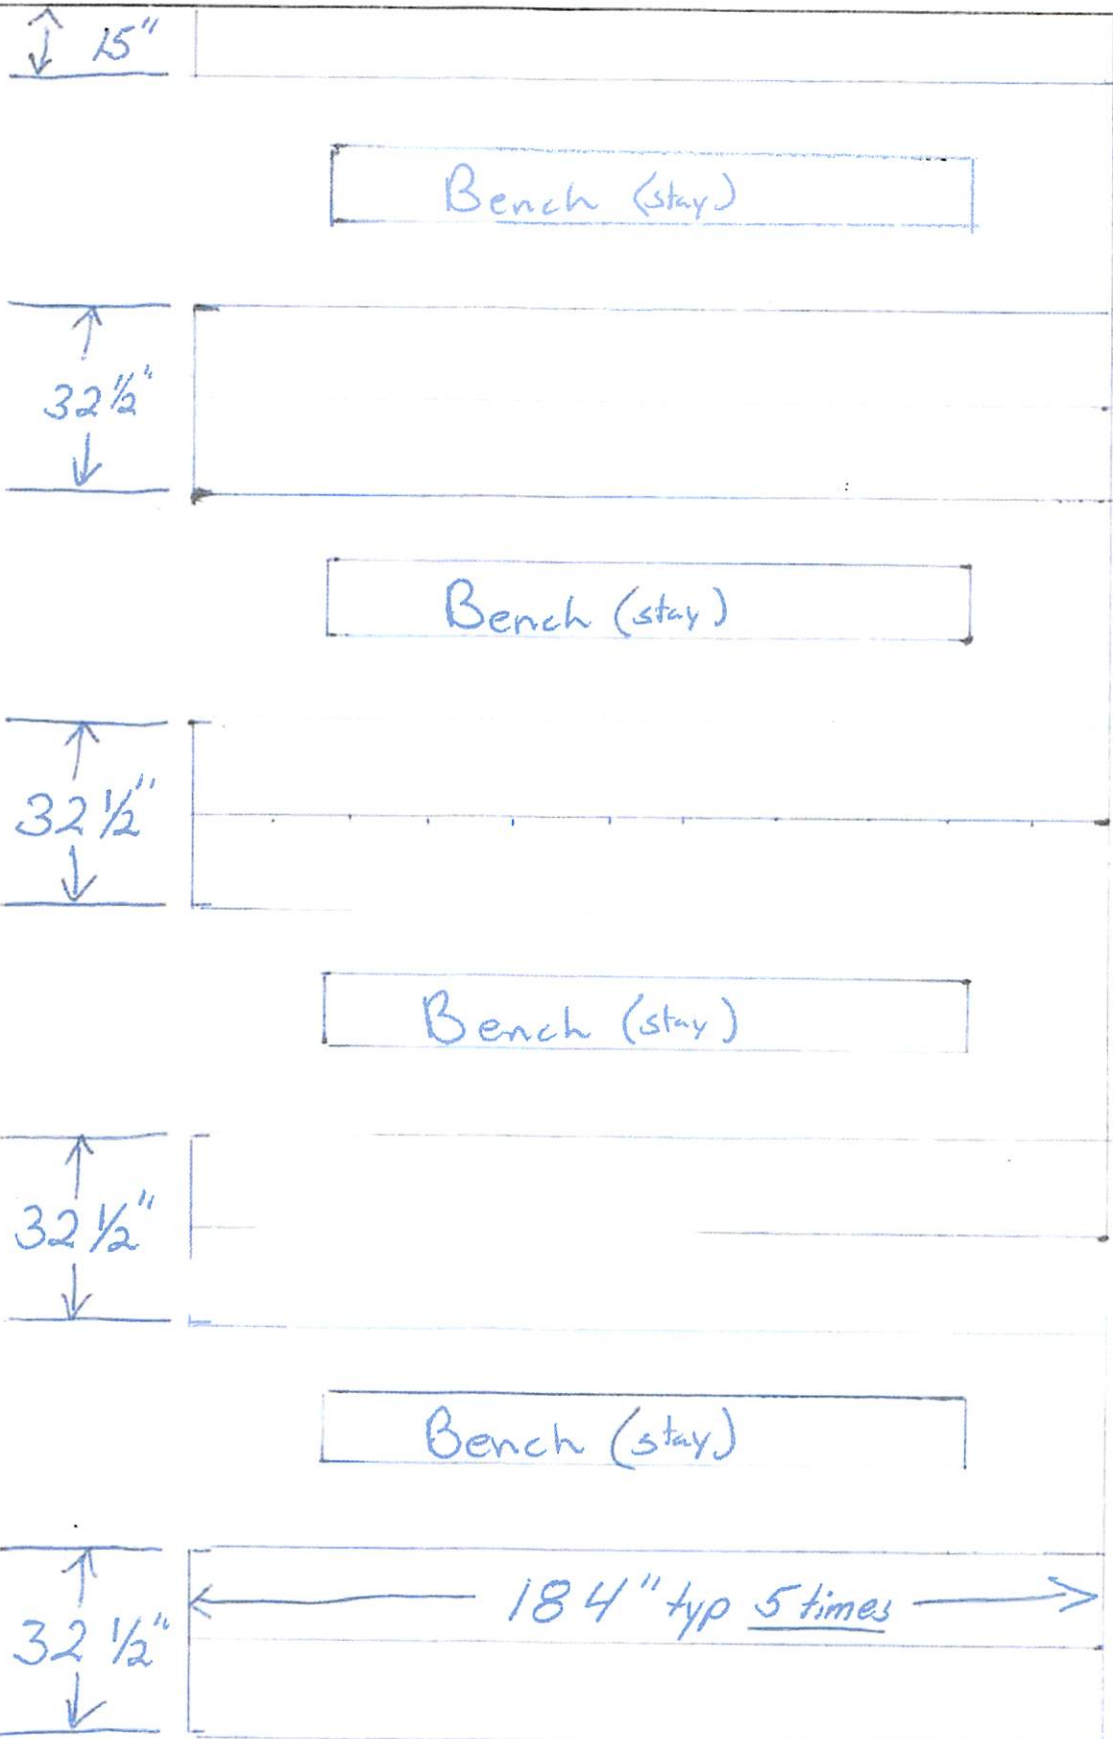

Schlagle High School
Bid = Demol + Install

15" x 15" x 15" (4 high)
Athletic Box lockers


432 lockers



custom metal fabricators
Website: www.gieske.com
E-mail: gieske@sound.net
1724 WASHINGTON STREET KANSAS CITY, MO 64108



PAGES FAXED:	DATE:
TO:	FAX #
FROM:	PHONE #

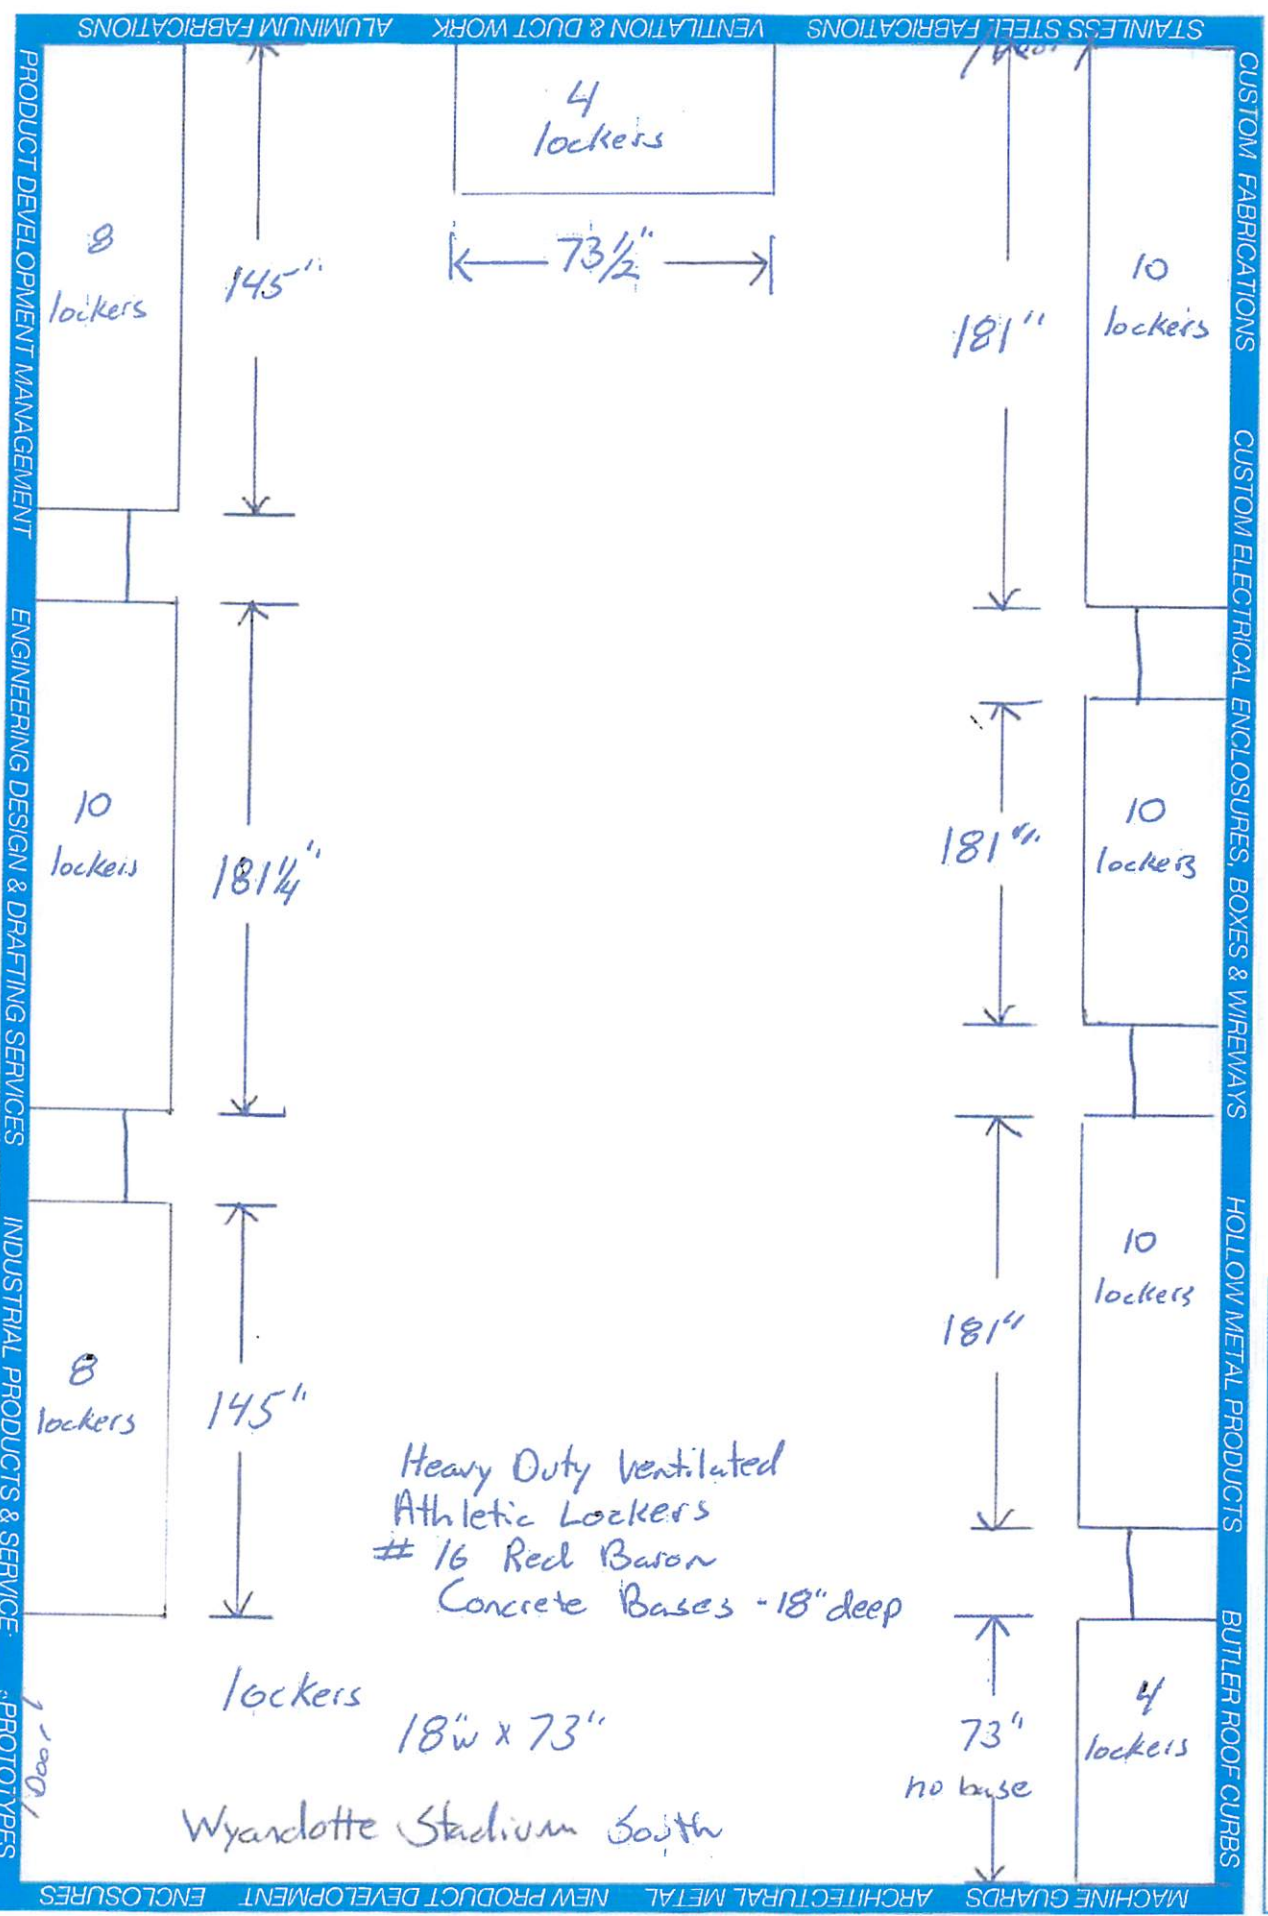

THE GAUGE OF QUALITY SINCE 1921

FAX (816) 471-4743
(816) 471-2300



custom metal fabricators

1724 WASHINGTON STREET KANSAS CITY, MO 64108

Website: www.gieske.com
E-mail: gieske@sound.net



PAGES FAXED:	DATE:
TO:	FAX #
FROM:	PHONE #

CUSTOM FABRICATIONS CUSTOM ELECTRICAL ENCLOSURES, BOXES & WIREWAYS HOLLOW METAL PRODUCTS BUTLER ROOF CURBS

STAINLESS STEEL FABRICATIONS

VENTILATION & DUCT WORK

ALUMINUM FABRICATIONS

Wyandotte Stadium
North locker room

Heavy Duty Ventilated
Athletic Lockers
16 Red Baron

11 lockers

177"

Beam

11 lockers

177 1/4"

Beam

3 lockers

48"

Pipe

Exposed Back

209"

13 lockers

Bench

177"

11 lockers

lockers 15'w x 73"

Concrete Bases

PRODUCT DEVELOPMENT MANAGEMENT

ENGINEERING DESIGN & DRAFTING SERVICES

INDUSTRIAL PRODUCTS & SERVICE

PROTOTYPES

MACHINE GUARDS ARCHITECTURAL METAL NEW PRODUCT DEVELOPMENT ENCLOSURES