



SEAL

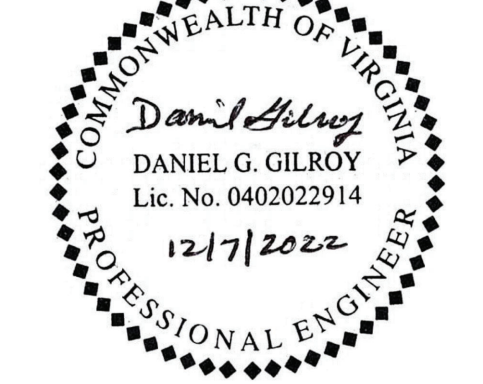

APPROVALS	DATE
<i>[Signature]</i>	12/13/2022
DESIGN ENGINEER TEAM SUPERVISOR	
<i>[Signature]</i>	12/15/2022
CONSTRUCTION MANAGEMENT SUPERVISOR	
<i>[Signature]</i>	12/14/22
WATER SEWER STREETS BUREAU CHIEF	
<i>[Signature]</i>	12/14/22
TRANSPORTATION DIRECTOR	
<i>[Signature]</i>	12/15/2022
PROJECT MANAGER	

REVISIONS	DATE

### MAINTENANCE OF TRAFFIC - PHASE 3

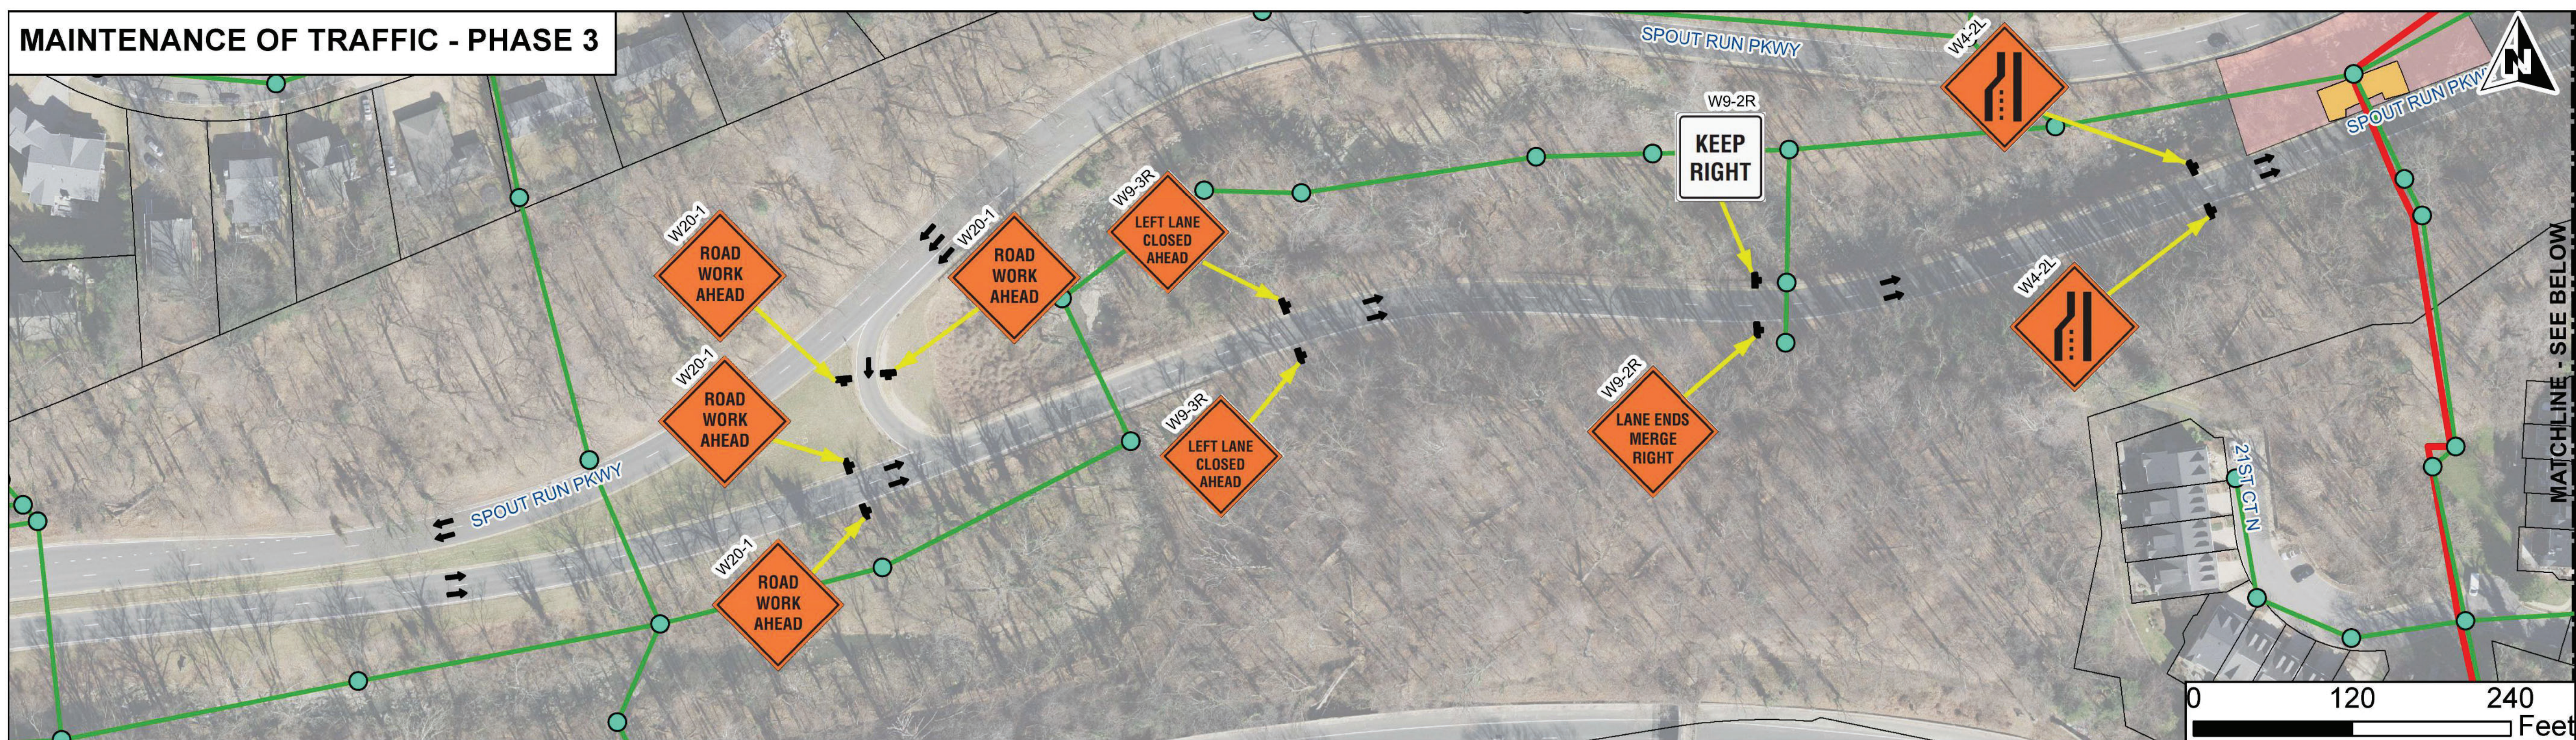

NOTE: REFER TO FIGURE TTC-17.2 NOTES FOR TAPER LENGTHS.



SPOUT RUN DEEP SEWER REHABILITATION  
 MAINTENANCE OF TRAFFIC  
 PHASE 3

DESIGNED: M. CHENG  
 DRAWN: J. SOSA  
 CHECKED: D. GILROY  
 PLOTTED: DECEMBER 7 2022



SEAL



APPROVALS	DATE
<i>[Signature]</i>	12/13/2022
DESIGN ENGINEER TEAM SUPERVISOR	
<i>[Signature]</i>	12/15/2022
CONSTRUCTION MANAGEMENT SUPERVISOR	
<i>[Signature]</i>	12/14/22
WATER, SEWER, STREETS BUREAU CHIEF	
<i>[Signature]</i>	12/14/22
TRANSPORTATION DIRECTOR	
<i>[Signature]</i>	12/15/2022
PROJECT MANAGER	



REVISIONS      DATE

REVISIONS	DATE


SPOUT RUN DEEP SEWER REHABILITATION

MAINTENANCE OF TRAFFIC  
PHASE 4

DESIGNED: M. CHENG  
DRAWN: J. SOSA  
CHECKED: D. GILROY  
PLOTTED: DECEMBER 7 2022

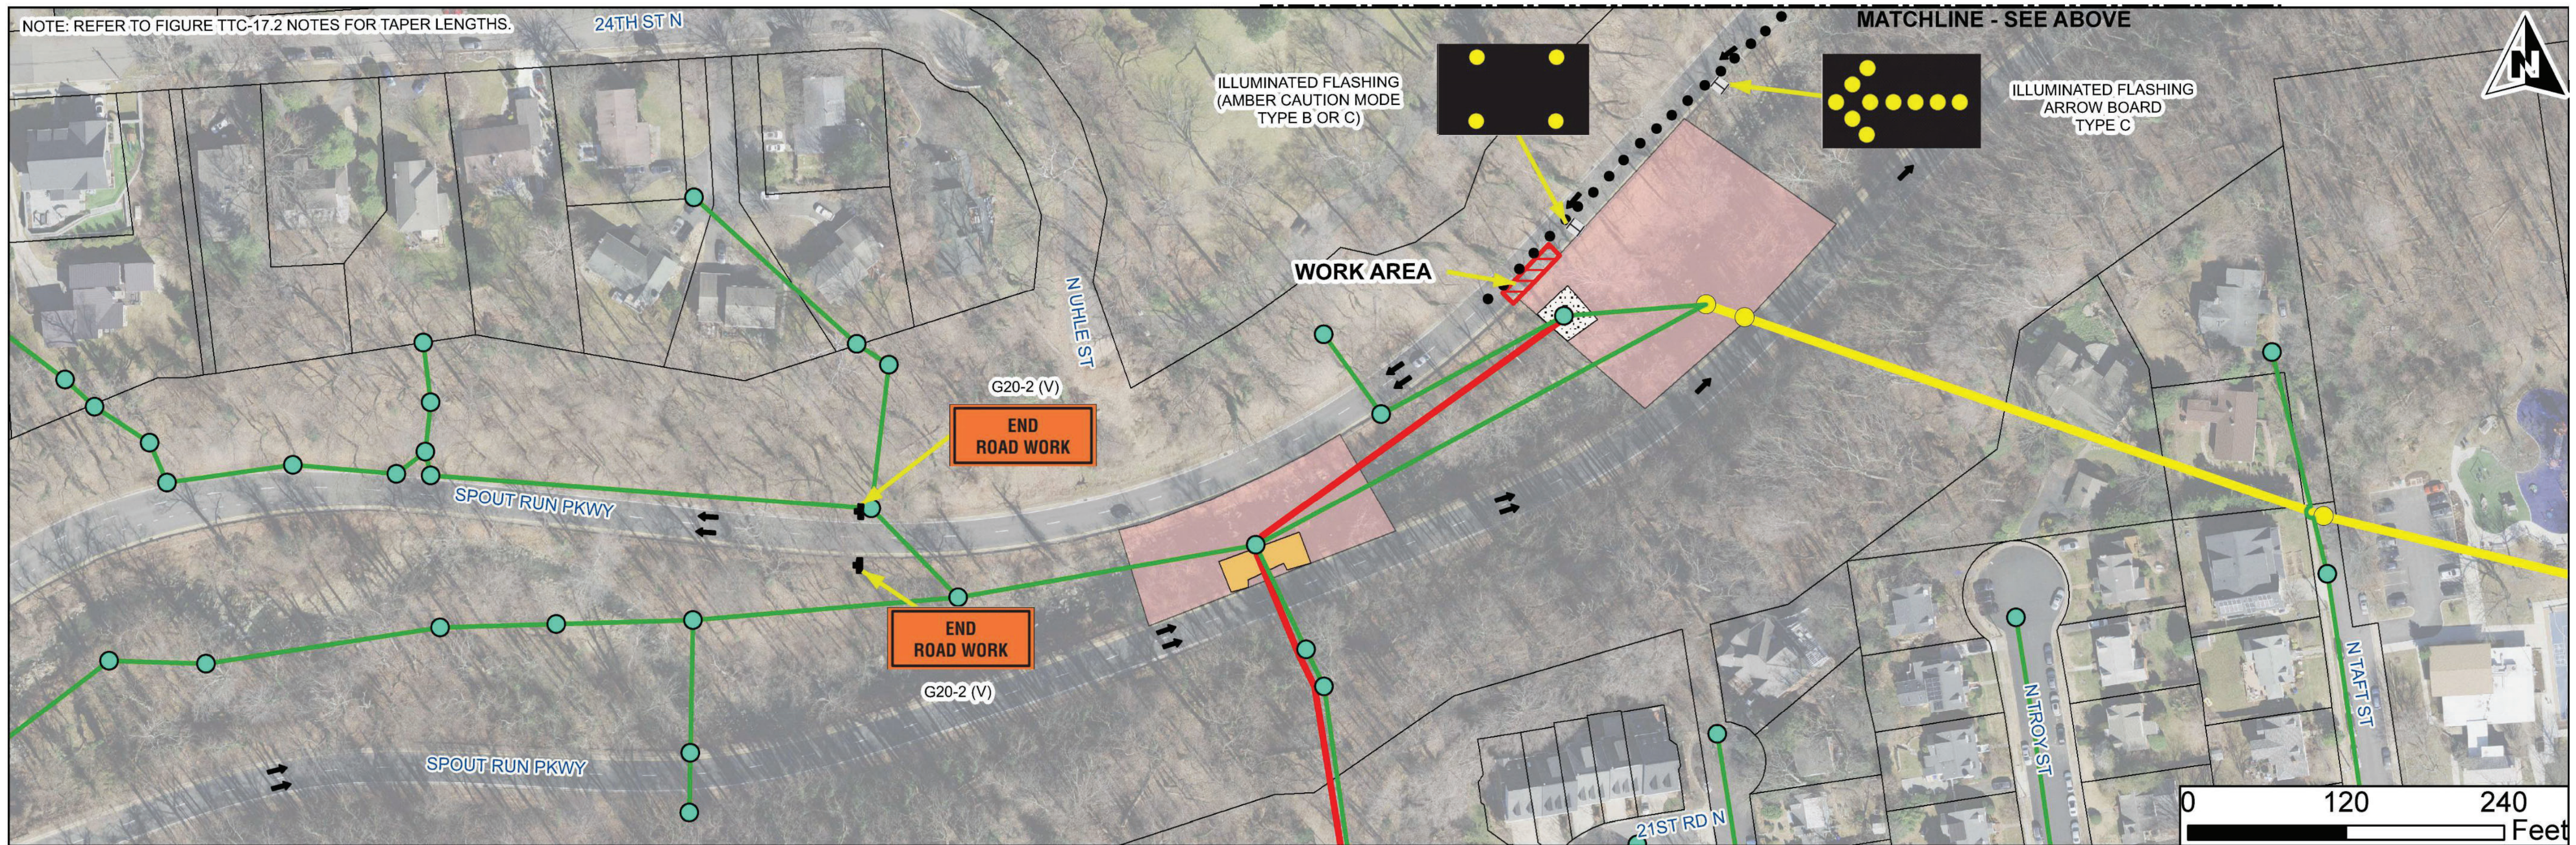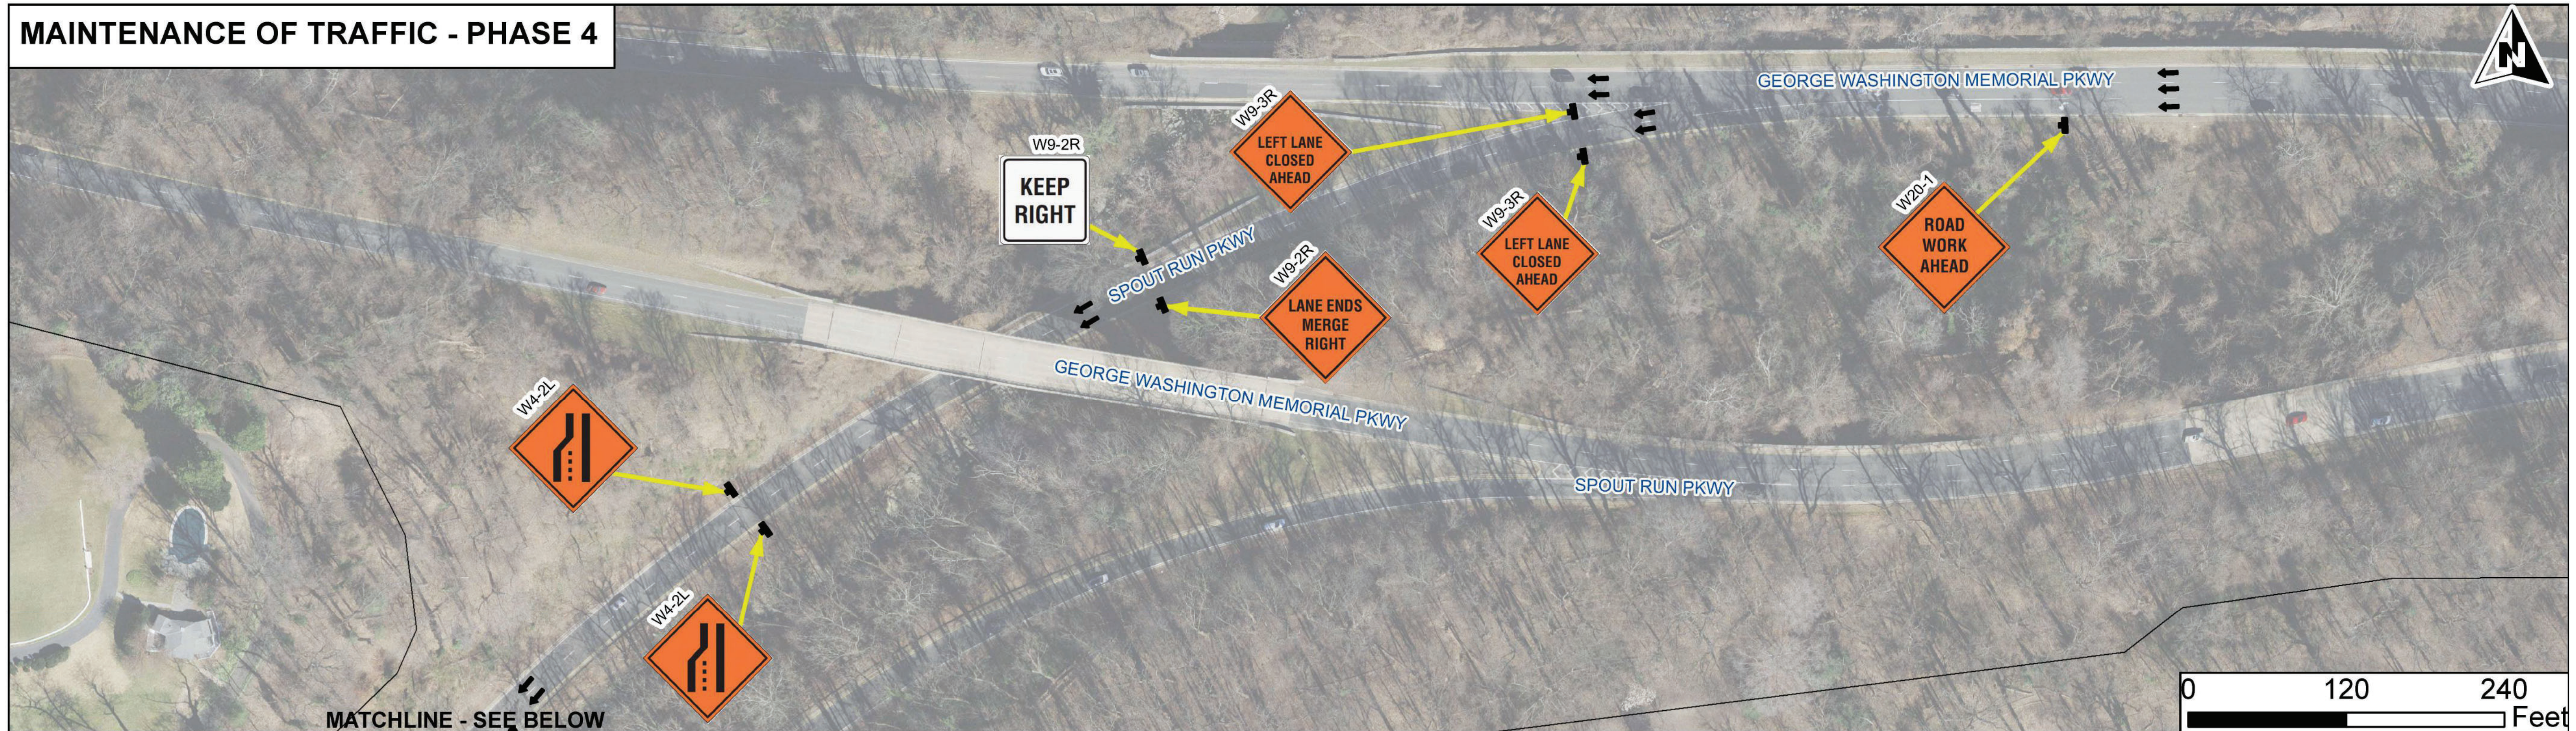


### MAINTENANCE OF TRAFFIC - PHASE 5

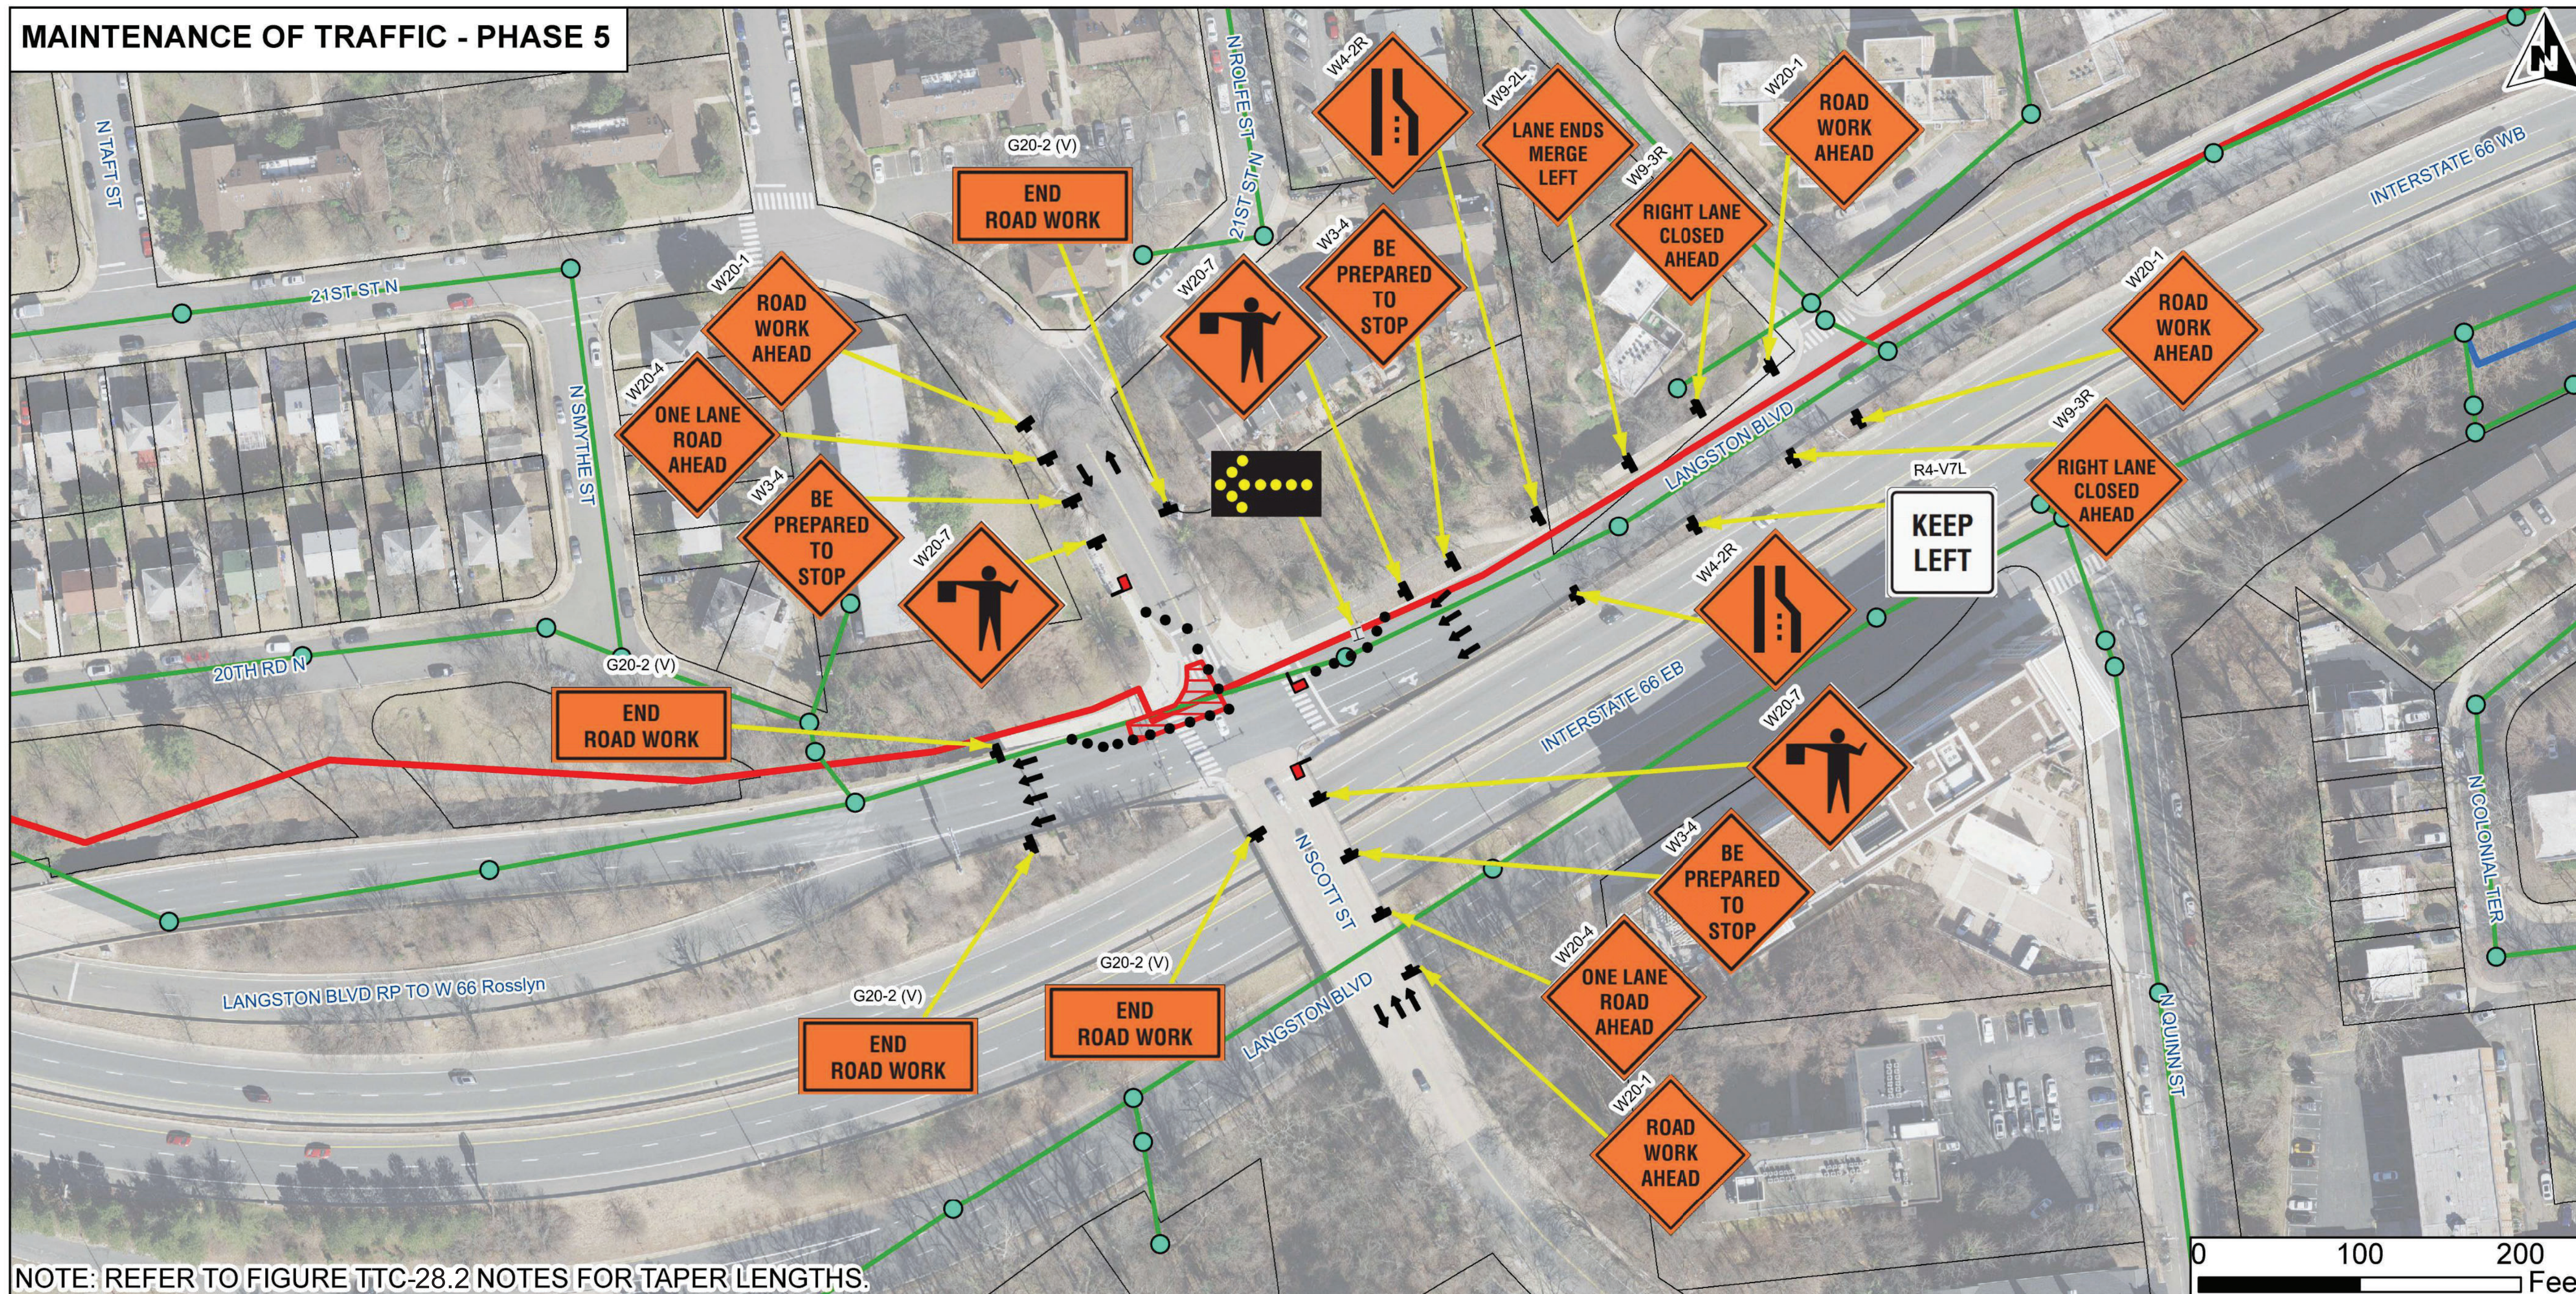

NOTE: REFER TO FIGURE TTC-28.2 NOTES FOR TAPER LENGTHS.

COPYRIGHT © 2022 ARLINGTON COUNTY VIRGINIA - ALL RIGHTS RESERVED

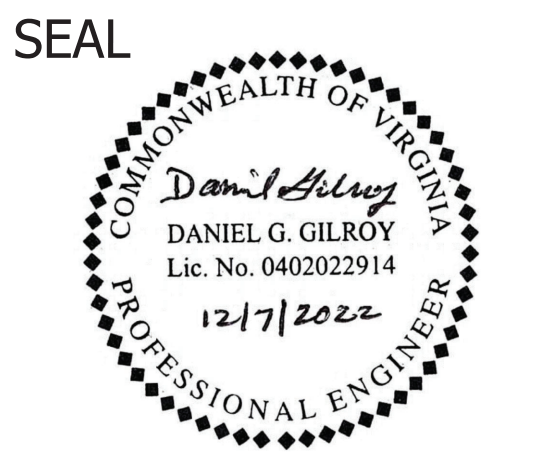


APPROVALS	DATE
<i>[Signature]</i> DESIGN ENGINEER TEAM SUPERVISOR	12/13/2022
<i>[Signature]</i> CONSTRUCTION MANAGEMENT SUPERVISOR	12/15/2022
<i>[Signature]</i> WATER, SEWER, STREETS BUREAU CHIEF	12/14/22
<i>[Signature]</i> TRANSPORTATION DIRECTOR	12/14/22
<i>[Signature]</i> PROJECT MANAGER	12/15/2022

REVISIONS	DATE

SPOUT RUN DEEP SEWER REHABILITATION  
 MAINTENANCE OF TRAFFIC  
 PHASE 5

DESIGNED: M. CHENG  
 DRAWN: J. SOSA  
 CHECKED: D. GILROY  
 PLOTTED: DECEMBER 7 2022



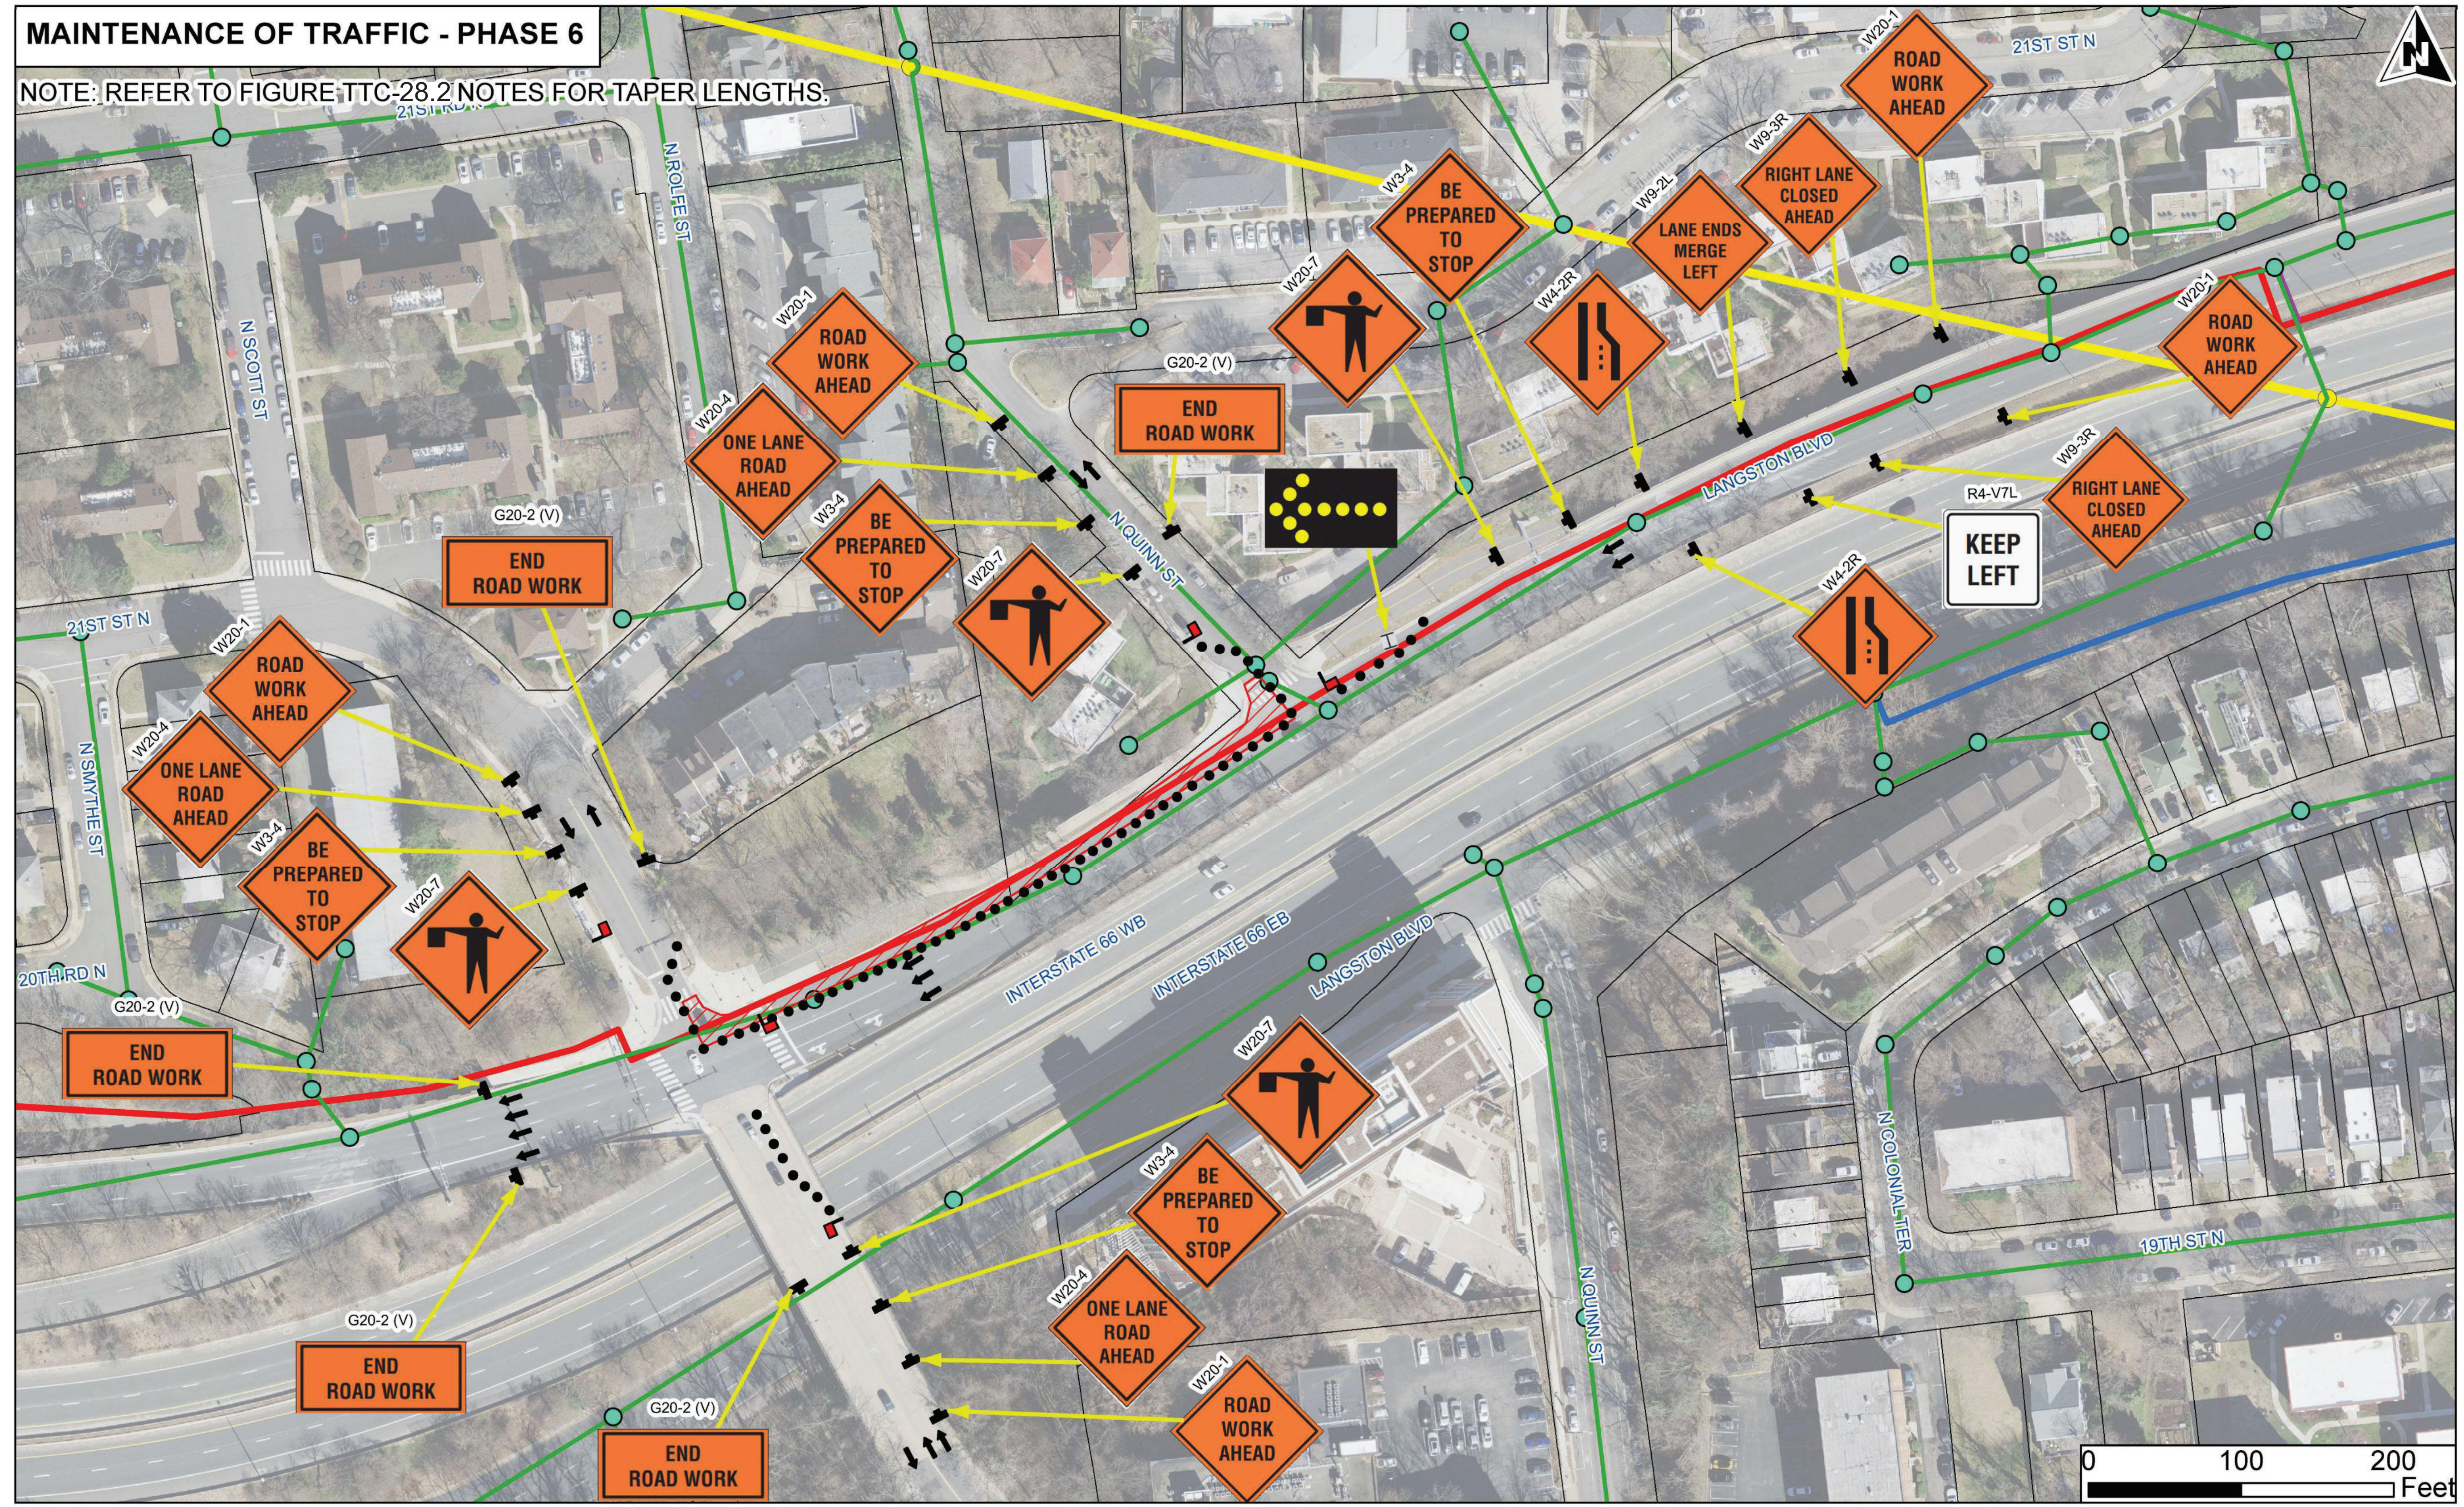

### MAINTENANCE OF TRAFFIC - PHASE 6

NOTE: REFER TO FIGURE TTC-28.2 NOTES FOR TAPER LENGTHS.



APPROVALS	DATE
<i>[Signature]</i>	12/13/2022
DESIGN ENGINEER TEAM SUPERVISOR	
<i>[Signature]</i>	12/15/2022
CONSTRUCTION MANAGEMENT SUPERVISOR	
<i>[Signature]</i>	12/14/22
WATER SEWER STREETS BUREAU CHIEF	
<i>[Signature]</i>	12/14/22
TRANSPORTATION DIRECTOR	
<i>[Signature]</i>	12/15/2022
PROJECT MANAGER	

REVISIONS	DATE


SPOUT RUN DEEP SEWER REHABILITATION

MAINTENANCE OF TRAFFIC  
PHASE 6

DESIGNED: M. CHENG  
 DRAWN: J. SOSA  
 CHECKED: D. GILROY  
 PLOTTED: DECEMBER 7 2022




# MAINTENANCE OF TRAFFIC - PHASE 7

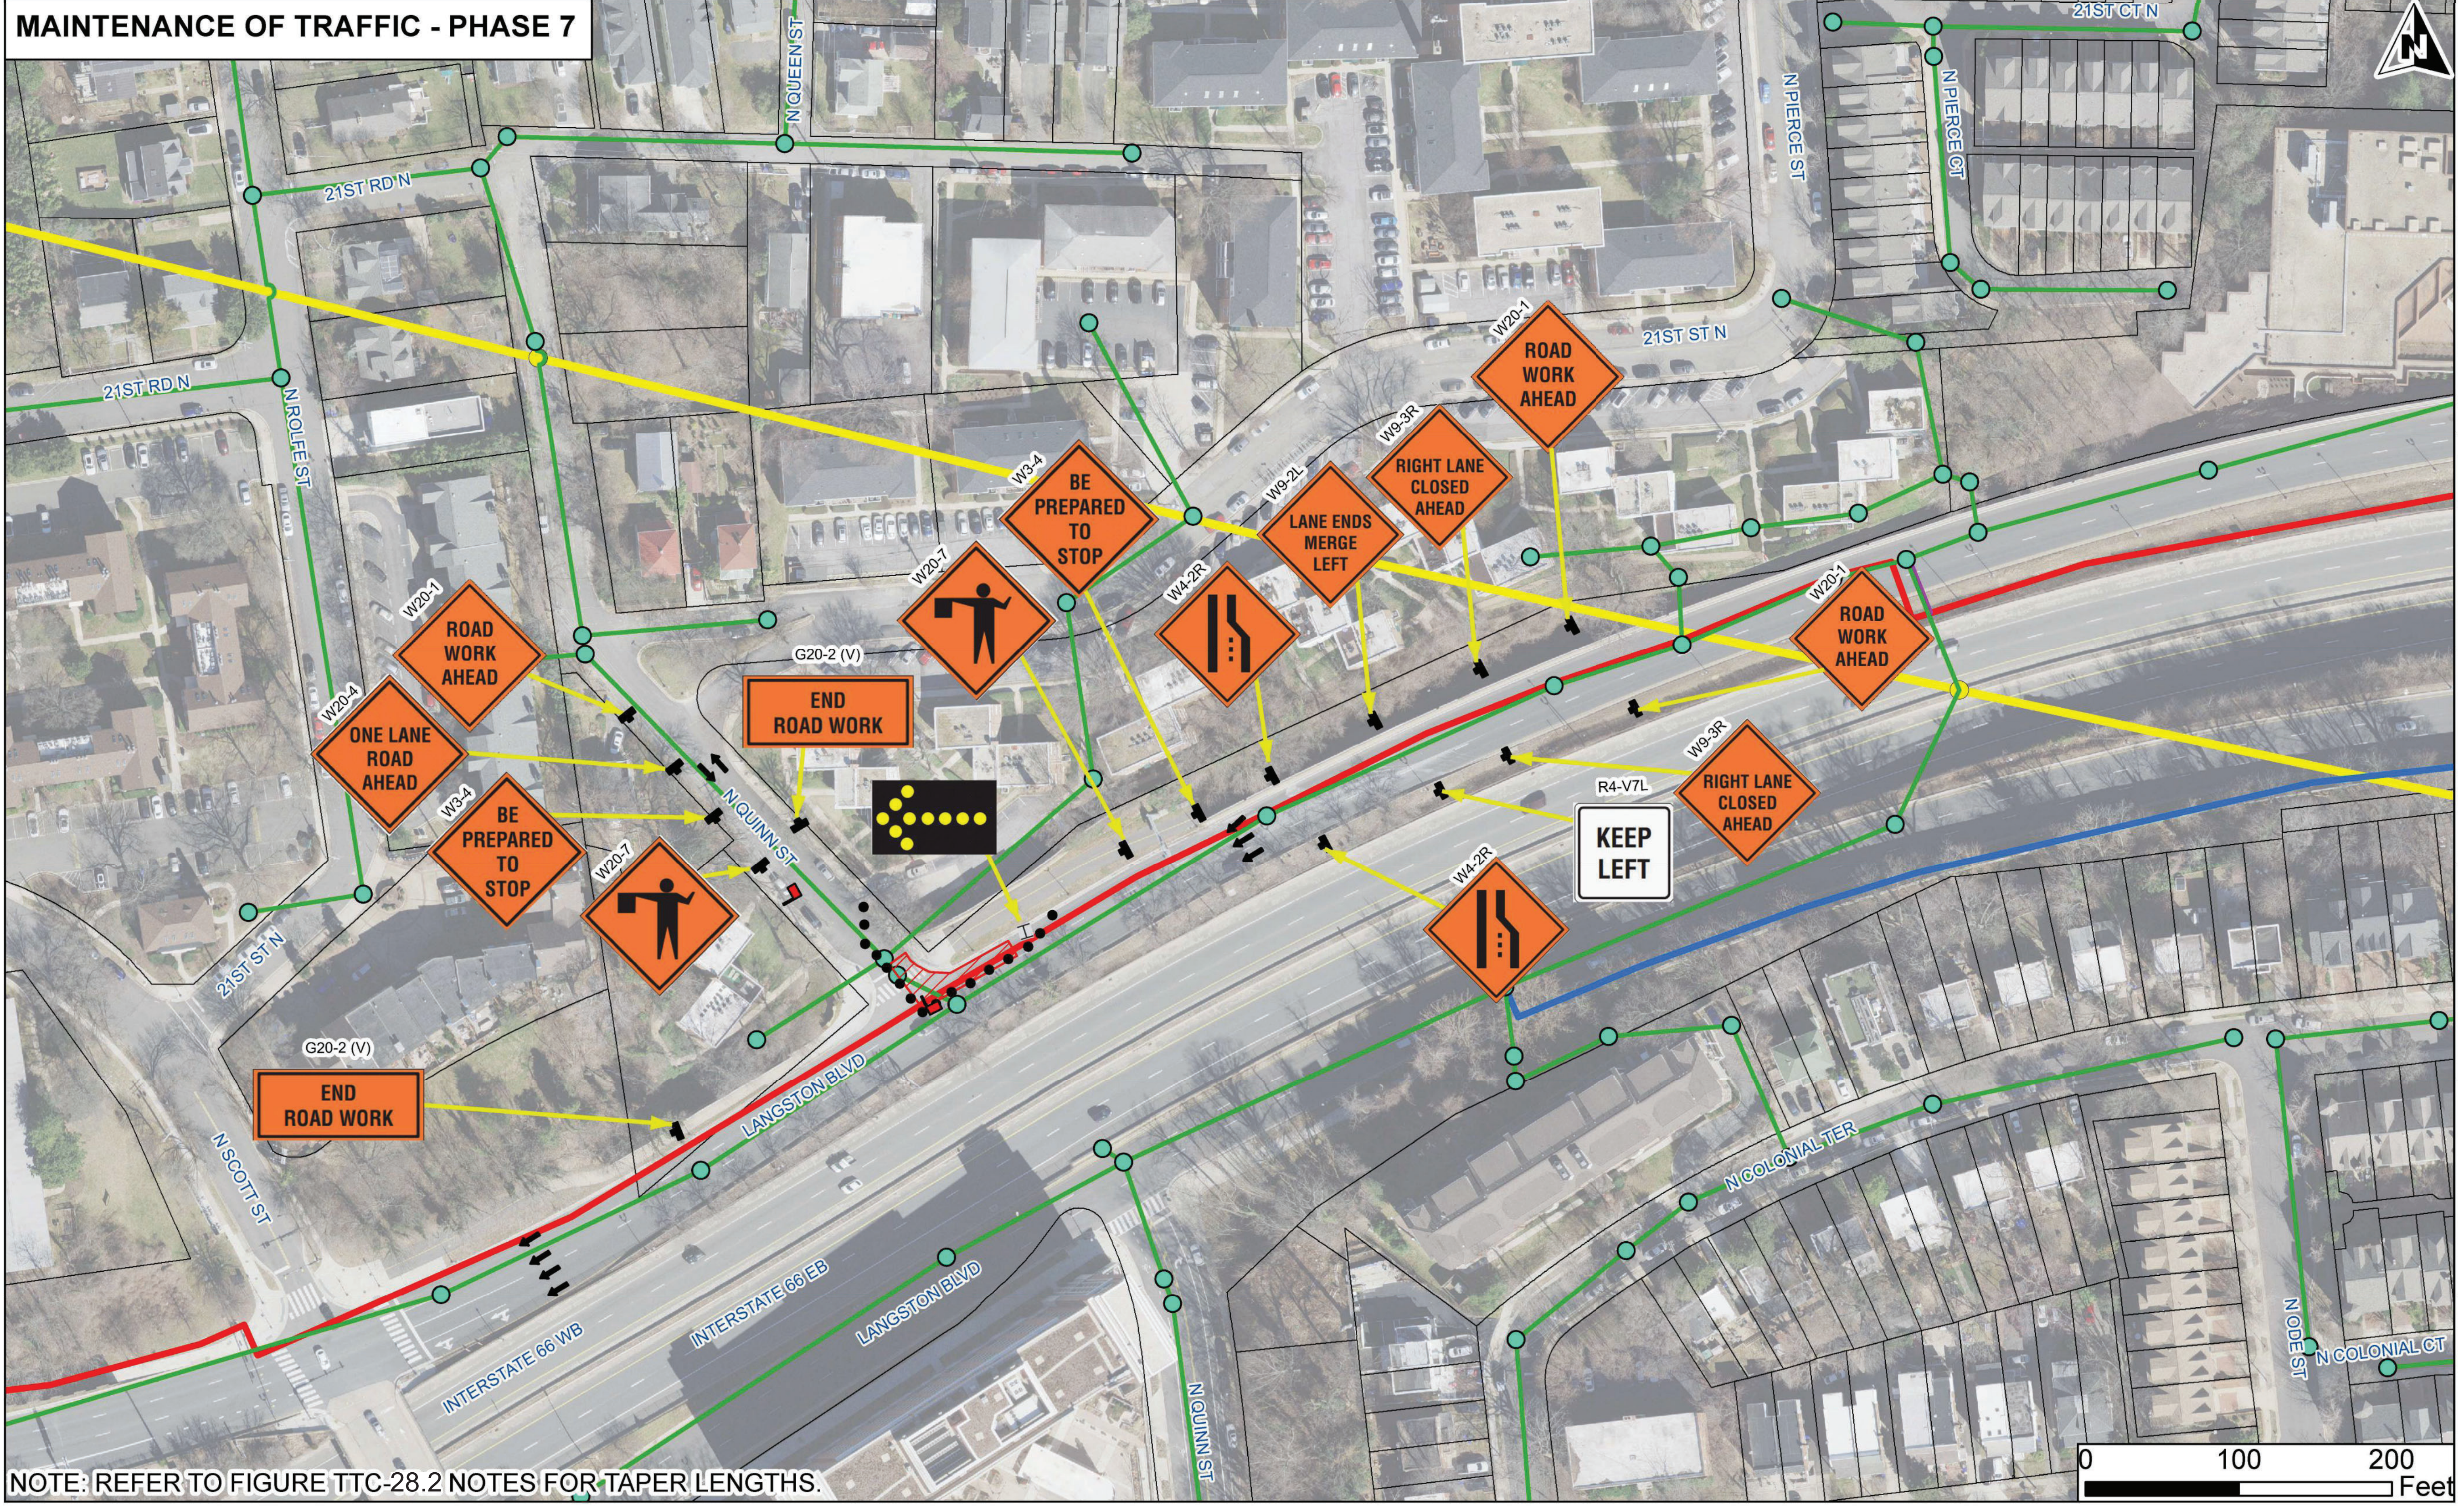

NOTE: REFER TO FIGURE TTC-28.2 NOTES FOR TAPER LENGTHS.

COPYRIGHT © 2022 ARLINGTON COUNTY VIRGINIA - ALL RIGHTS RESERVED

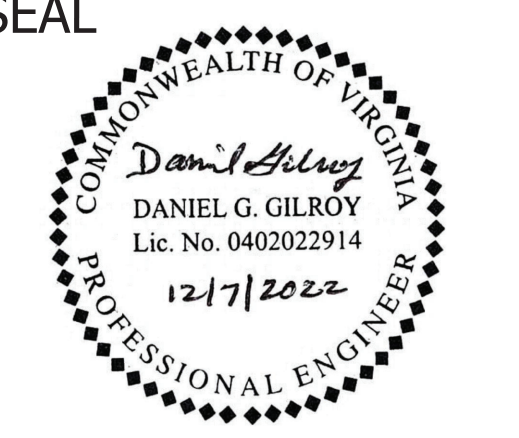

APPROVALS	DATE
<i>[Signature]</i>	12/13/2022
DESIGN ENGINEER TEAM SUPERVISOR	
<i>[Signature]</i>	12/15/2022
CONSTRUCTION MANAGEMENT SUPERVISOR	
<i>[Signature]</i>	12/14/22
WATER, SEWER, STREETS BUREAU CHIEF	
<i>[Signature]</i>	12/14/22
TRANSPORTATION DIRECTOR	
<i>[Signature]</i>	12/15/2022
PROJECT MANAGER	

REVISIONS	DATE

SPOUT RUN DEEP SEWER REHABILITATION  
 MAINTENANCE OF TRAFFIC  
 PHASE 7

DESIGNED: M. CHENG  
 DRAWN: J. SOSA  
 CHECKED: D. GILROY  
 PLOTTED: DECEMBER 7 2022



SEAL



APPROVALS	DATE
<i>[Signature]</i>	12/13/2022
DESIGN ENGINEER TEAM SUPERVISOR	
<i>[Signature]</i>	12/15/2022
CONSTRUCTION MANAGEMENT SUPERVISOR	
<i>[Signature]</i>	12/14/22
WATER SEWER STREETS BUREAU CHIEF	
<i>[Signature]</i>	12/14/22
TRANSPORTATION DIRECTOR	
<i>[Signature]</i>	12/15/2022
PROJECT MANAGER	

REVISIONS      DATE


REVISIONS	DATE

SPOUT RUN DEEP SEWER REHABILITATION  
MAINTENANCE OF TRAFFIC  
PHASE 8 & 9

DESIGNED:	M. CHENG
DRAWN:	J. SOSA
CHECKED:	D. GILROY
PLOTTED:	DECEMBER 7 2022




**MAINTENANCE OF TRAFFIC - PHASE 8**

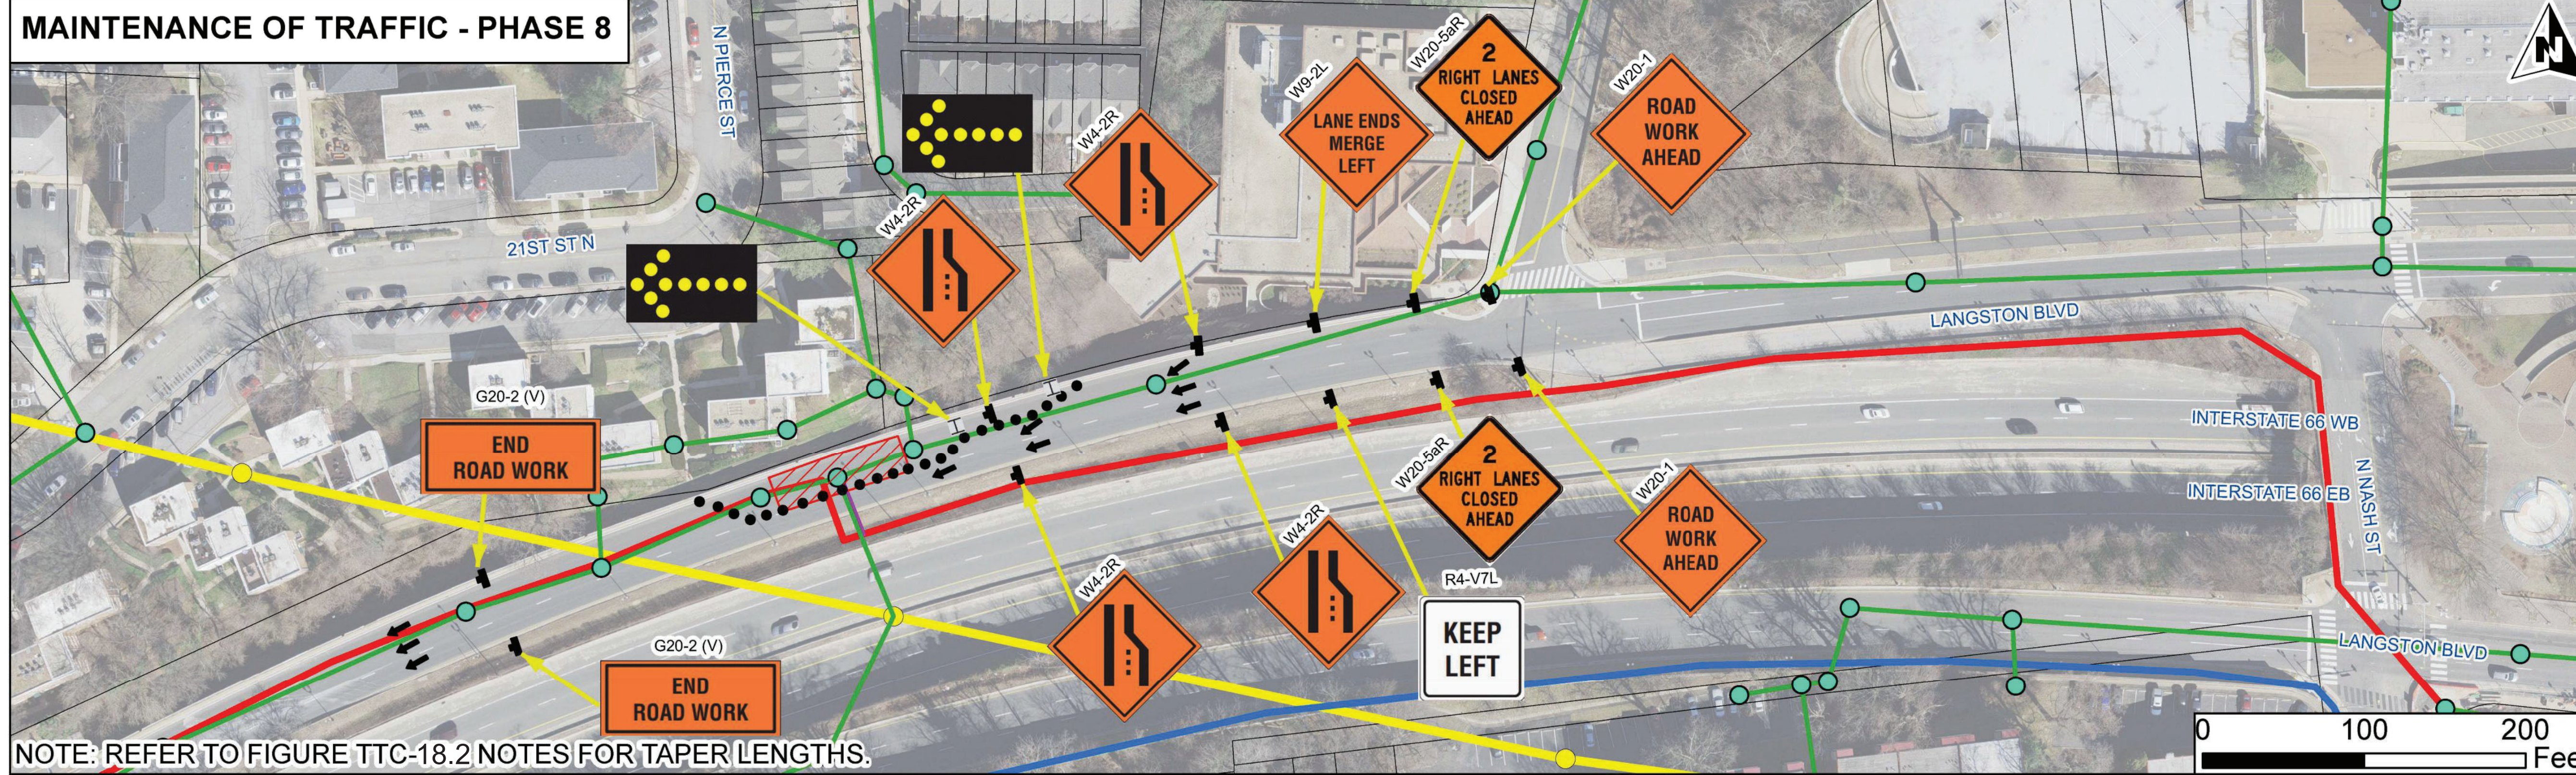

NOTE: REFER TO FIGURE TTC-18.2 NOTES FOR TAPER LENGTHS.

**MAINTENANCE OF TRAFFIC - PHASE 9**

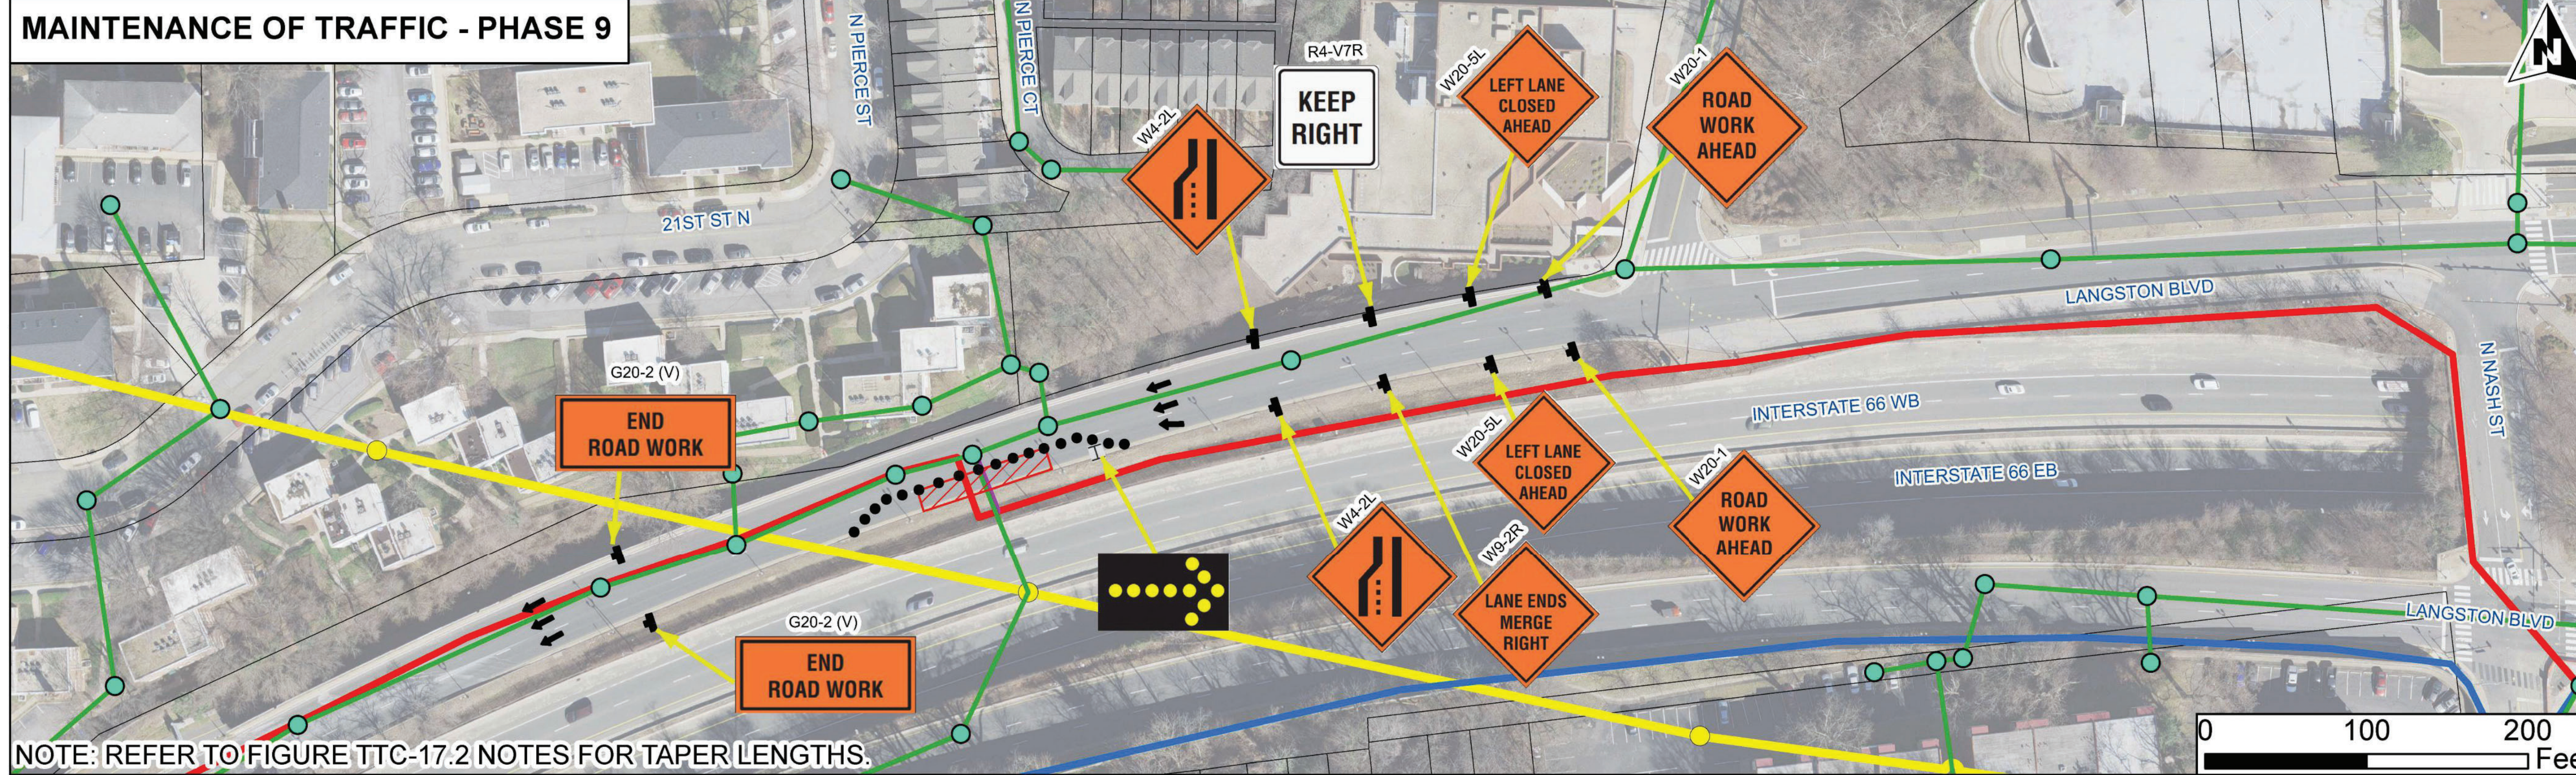

NOTE: REFER TO FIGURE TTC-17.2 NOTES FOR TAPER LENGTHS.