



IVEY REDMON RECREATION CENTER

KERNERSVILLE, NC
SCHEMATIC SITE PLAN


PROJECT #2190904
DATE: 05.06.2020

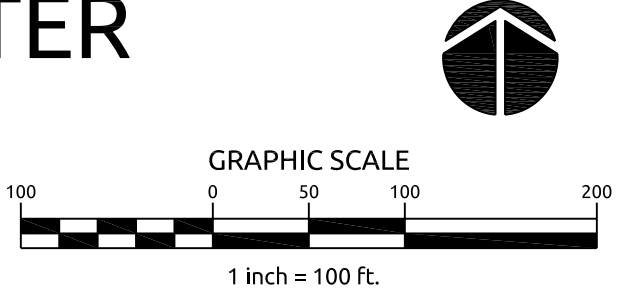

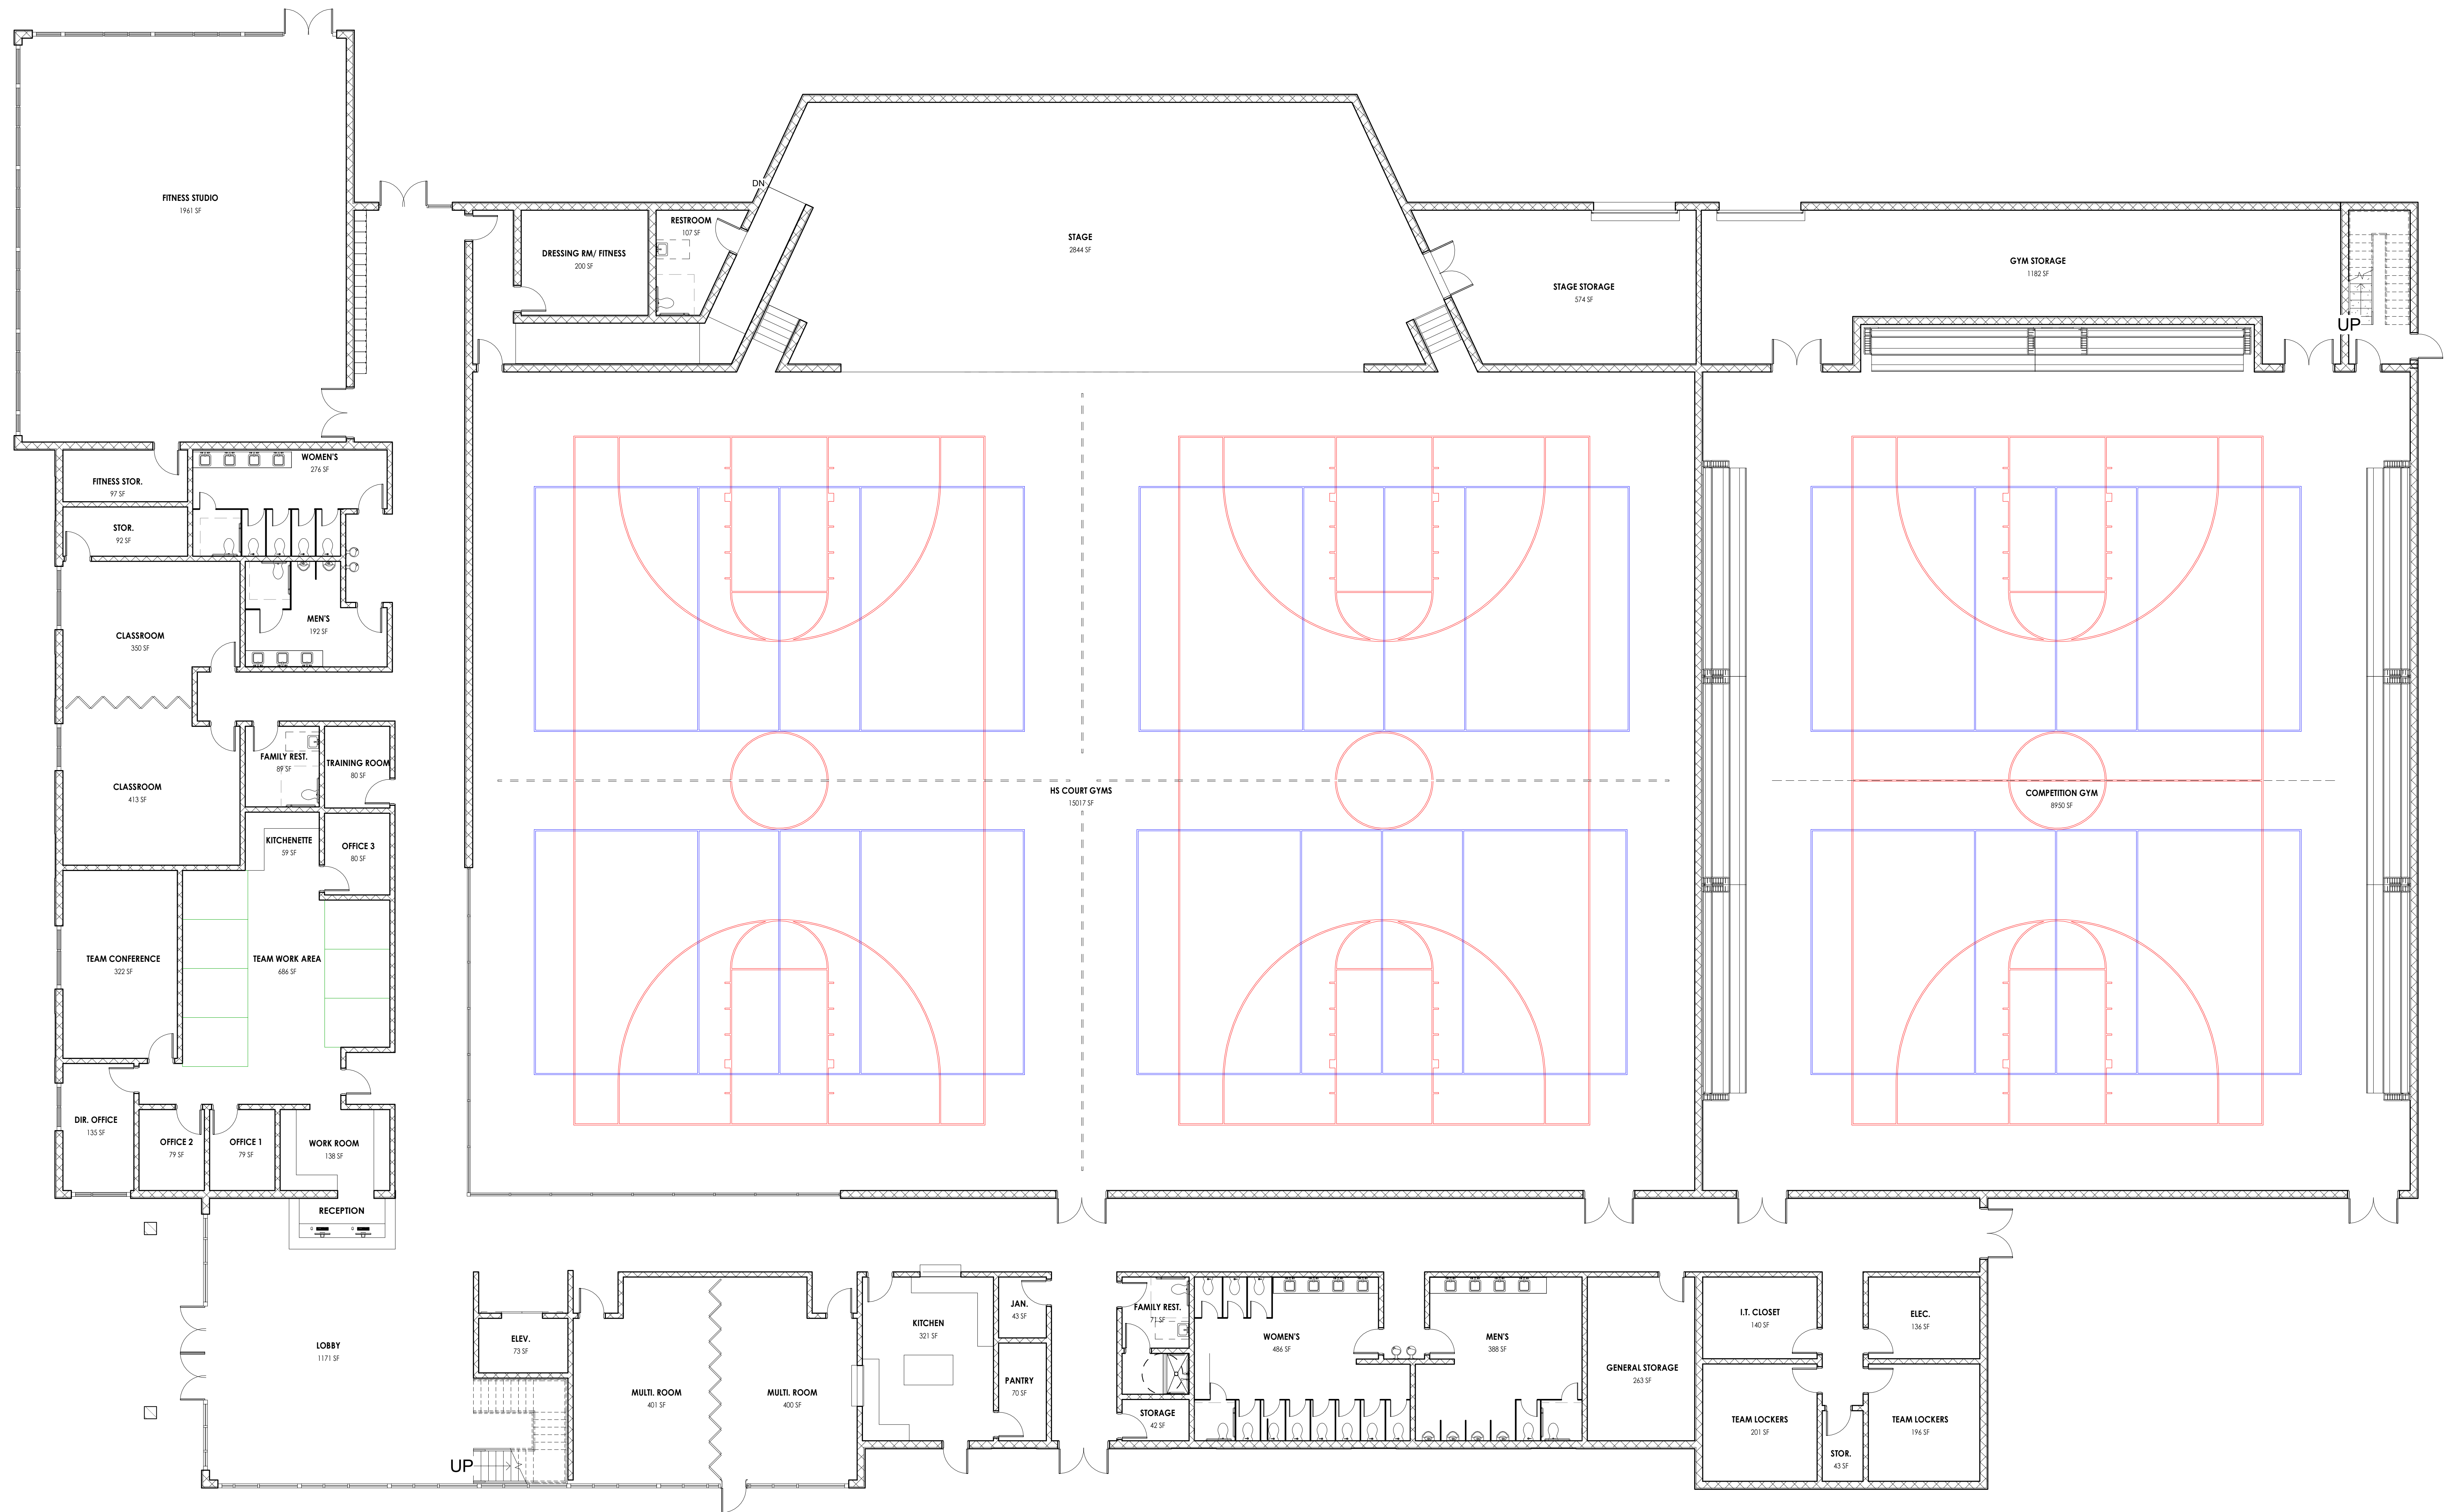

TOWN OF KERNERSVILLE KERNERSVILLE RECREATION CENTER

GROUND FLOOR PLAN

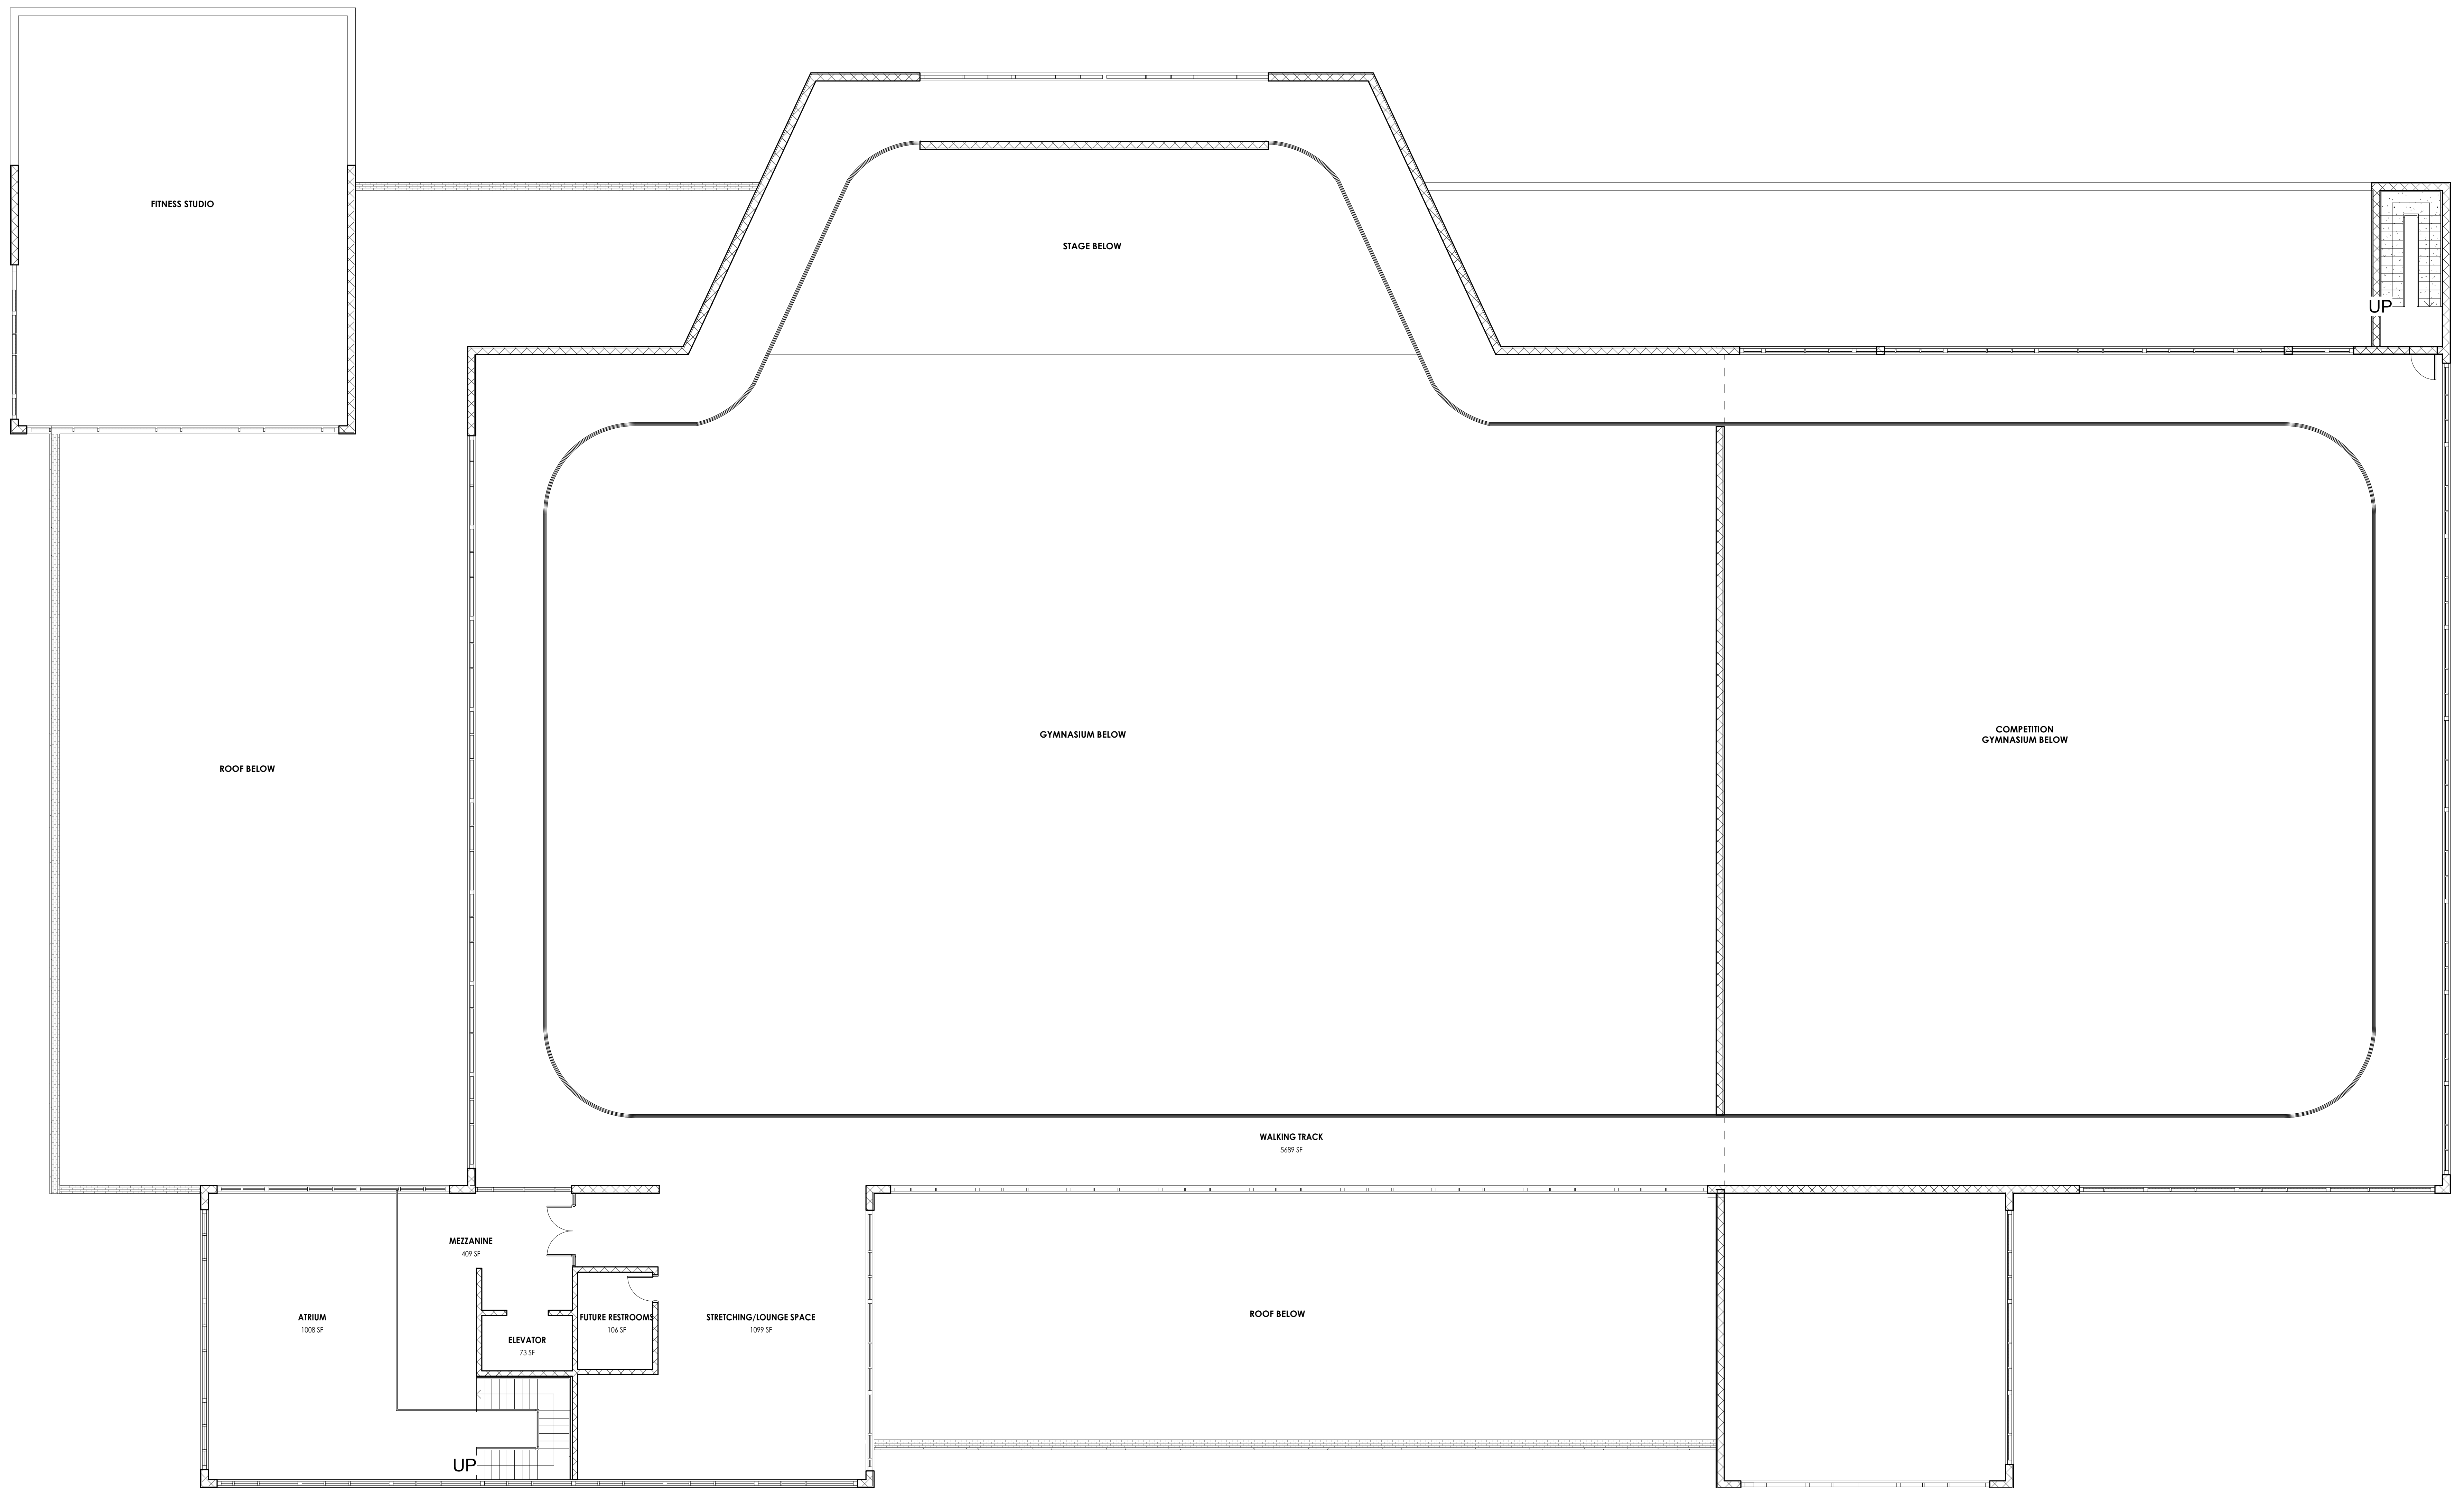


TOWN OF KERNERSVILLE
KERNERSVILLE RECREATION CENTER

SECOND FLOOR
PLAN


Department Legend


- Administrative
- Community
- Fitness
- Support

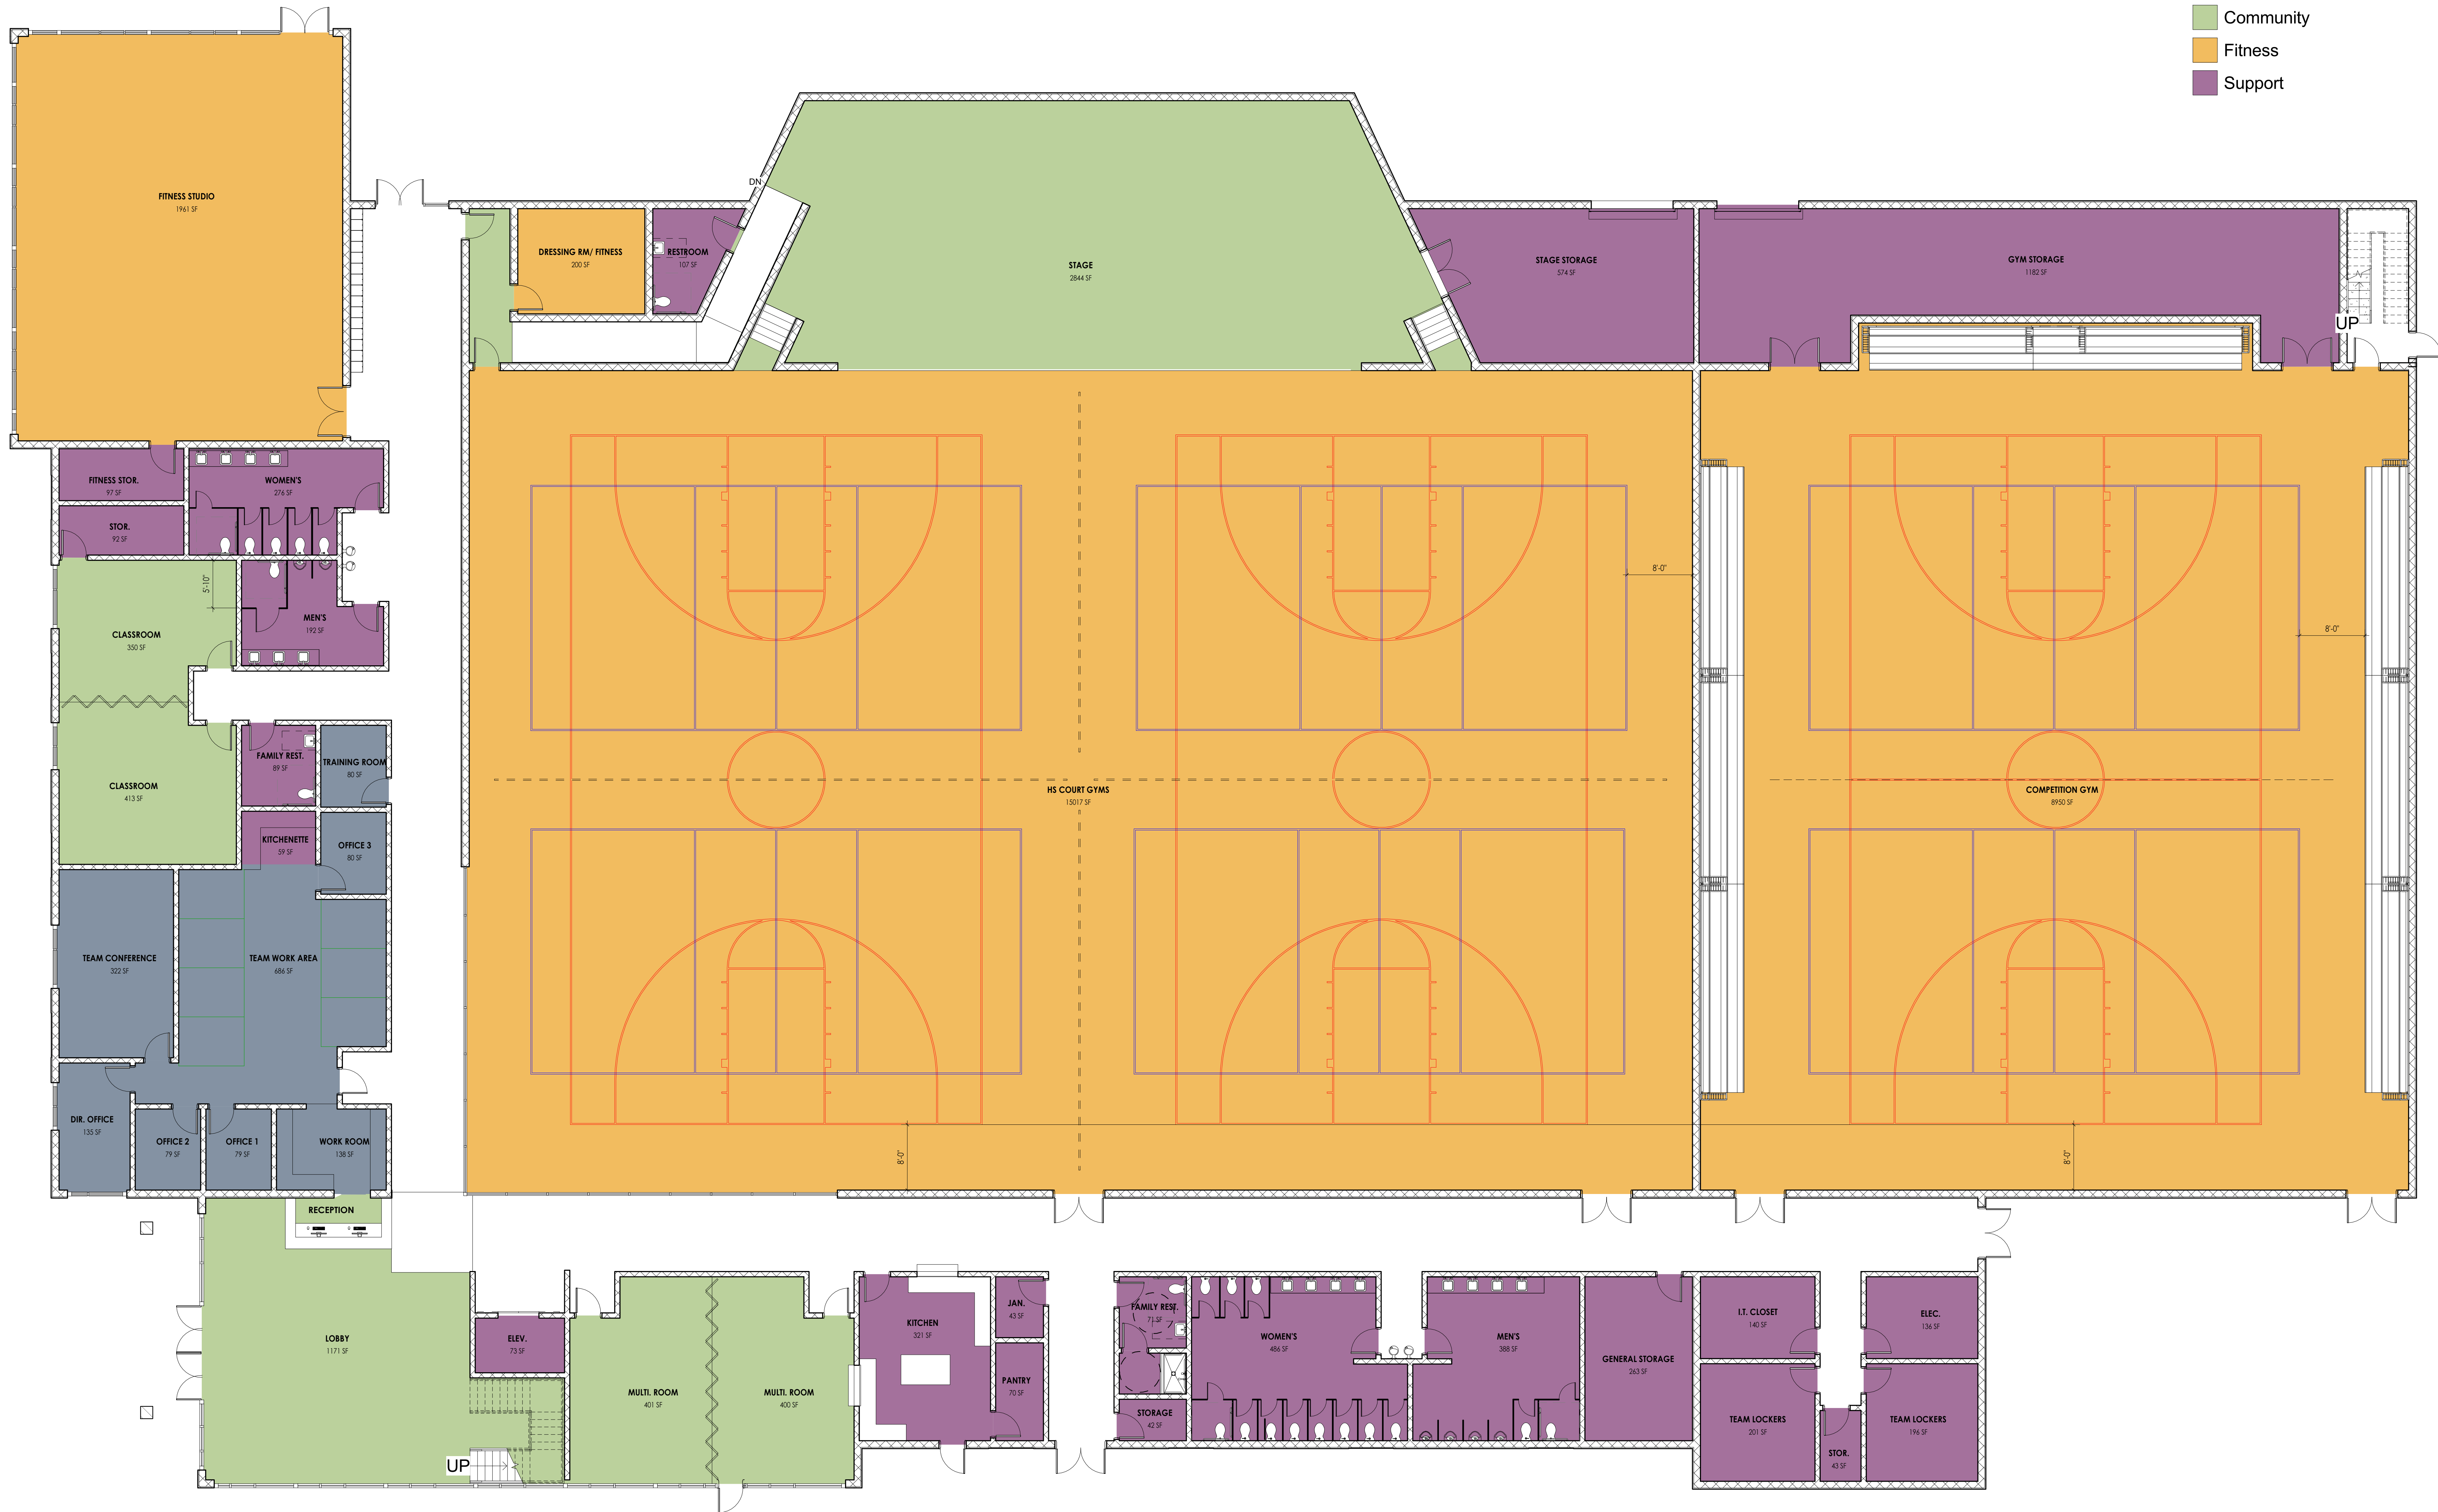

Department Legend

- Community
- Fitness
- Support

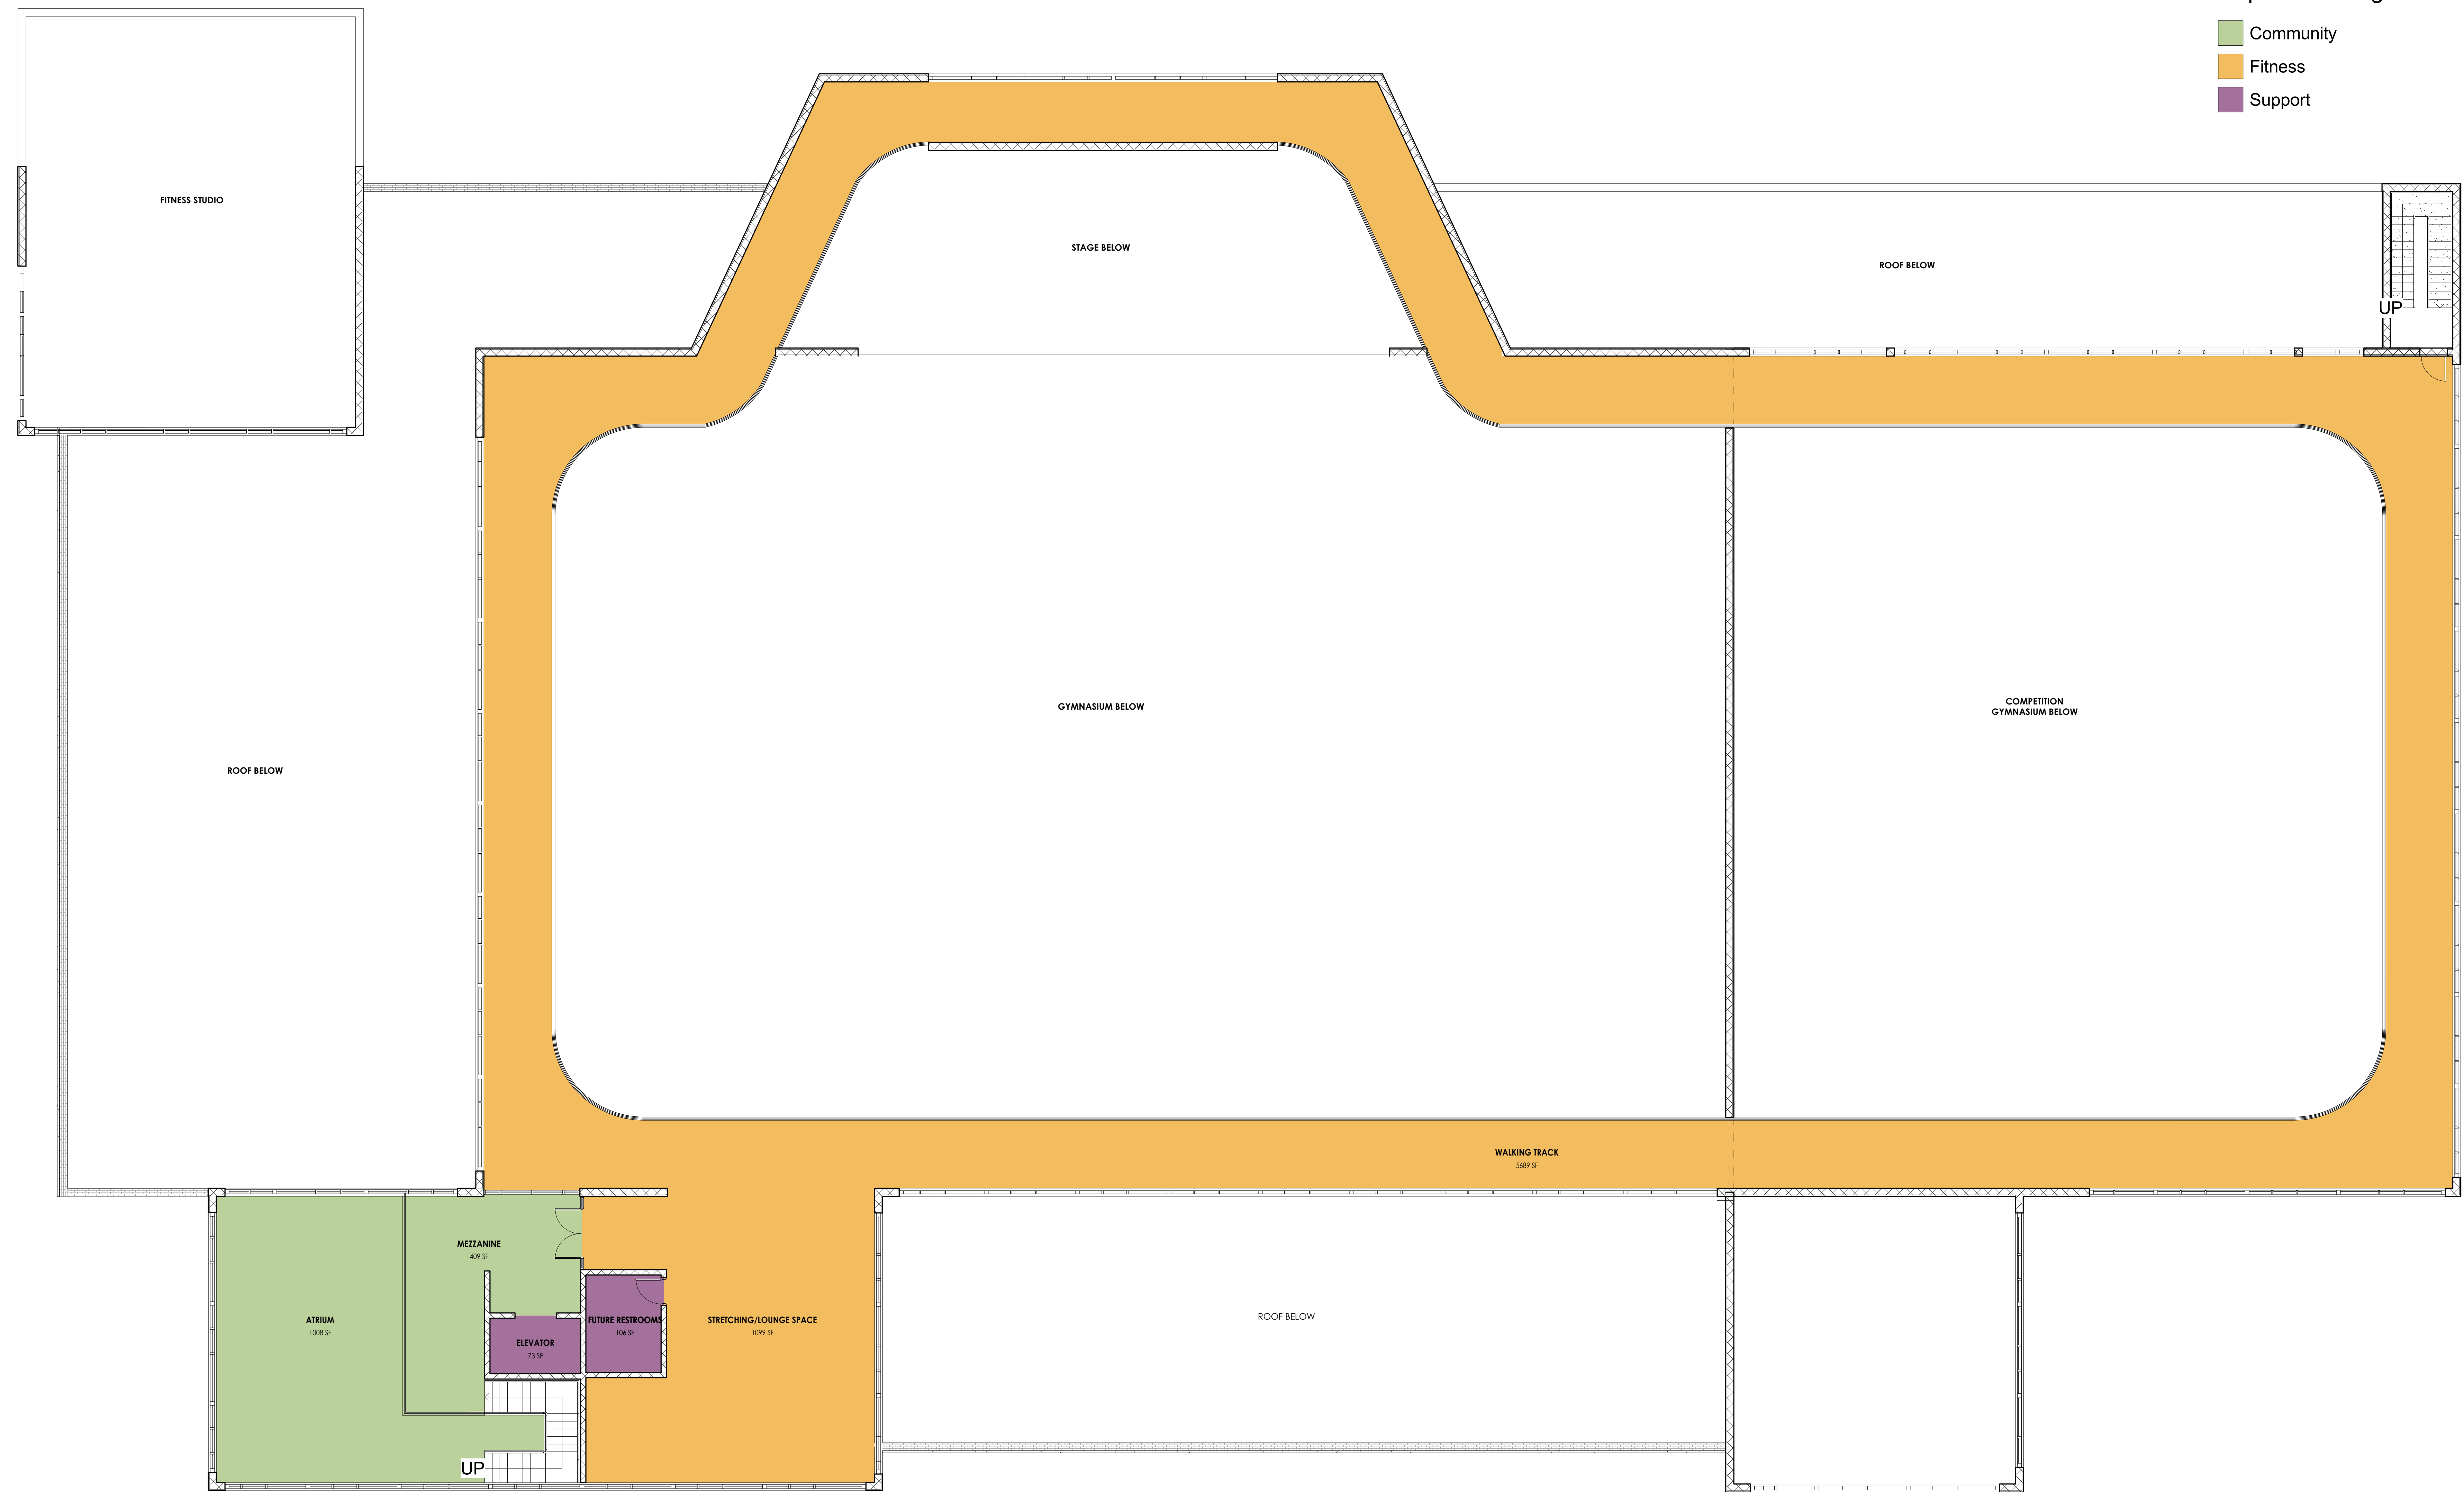

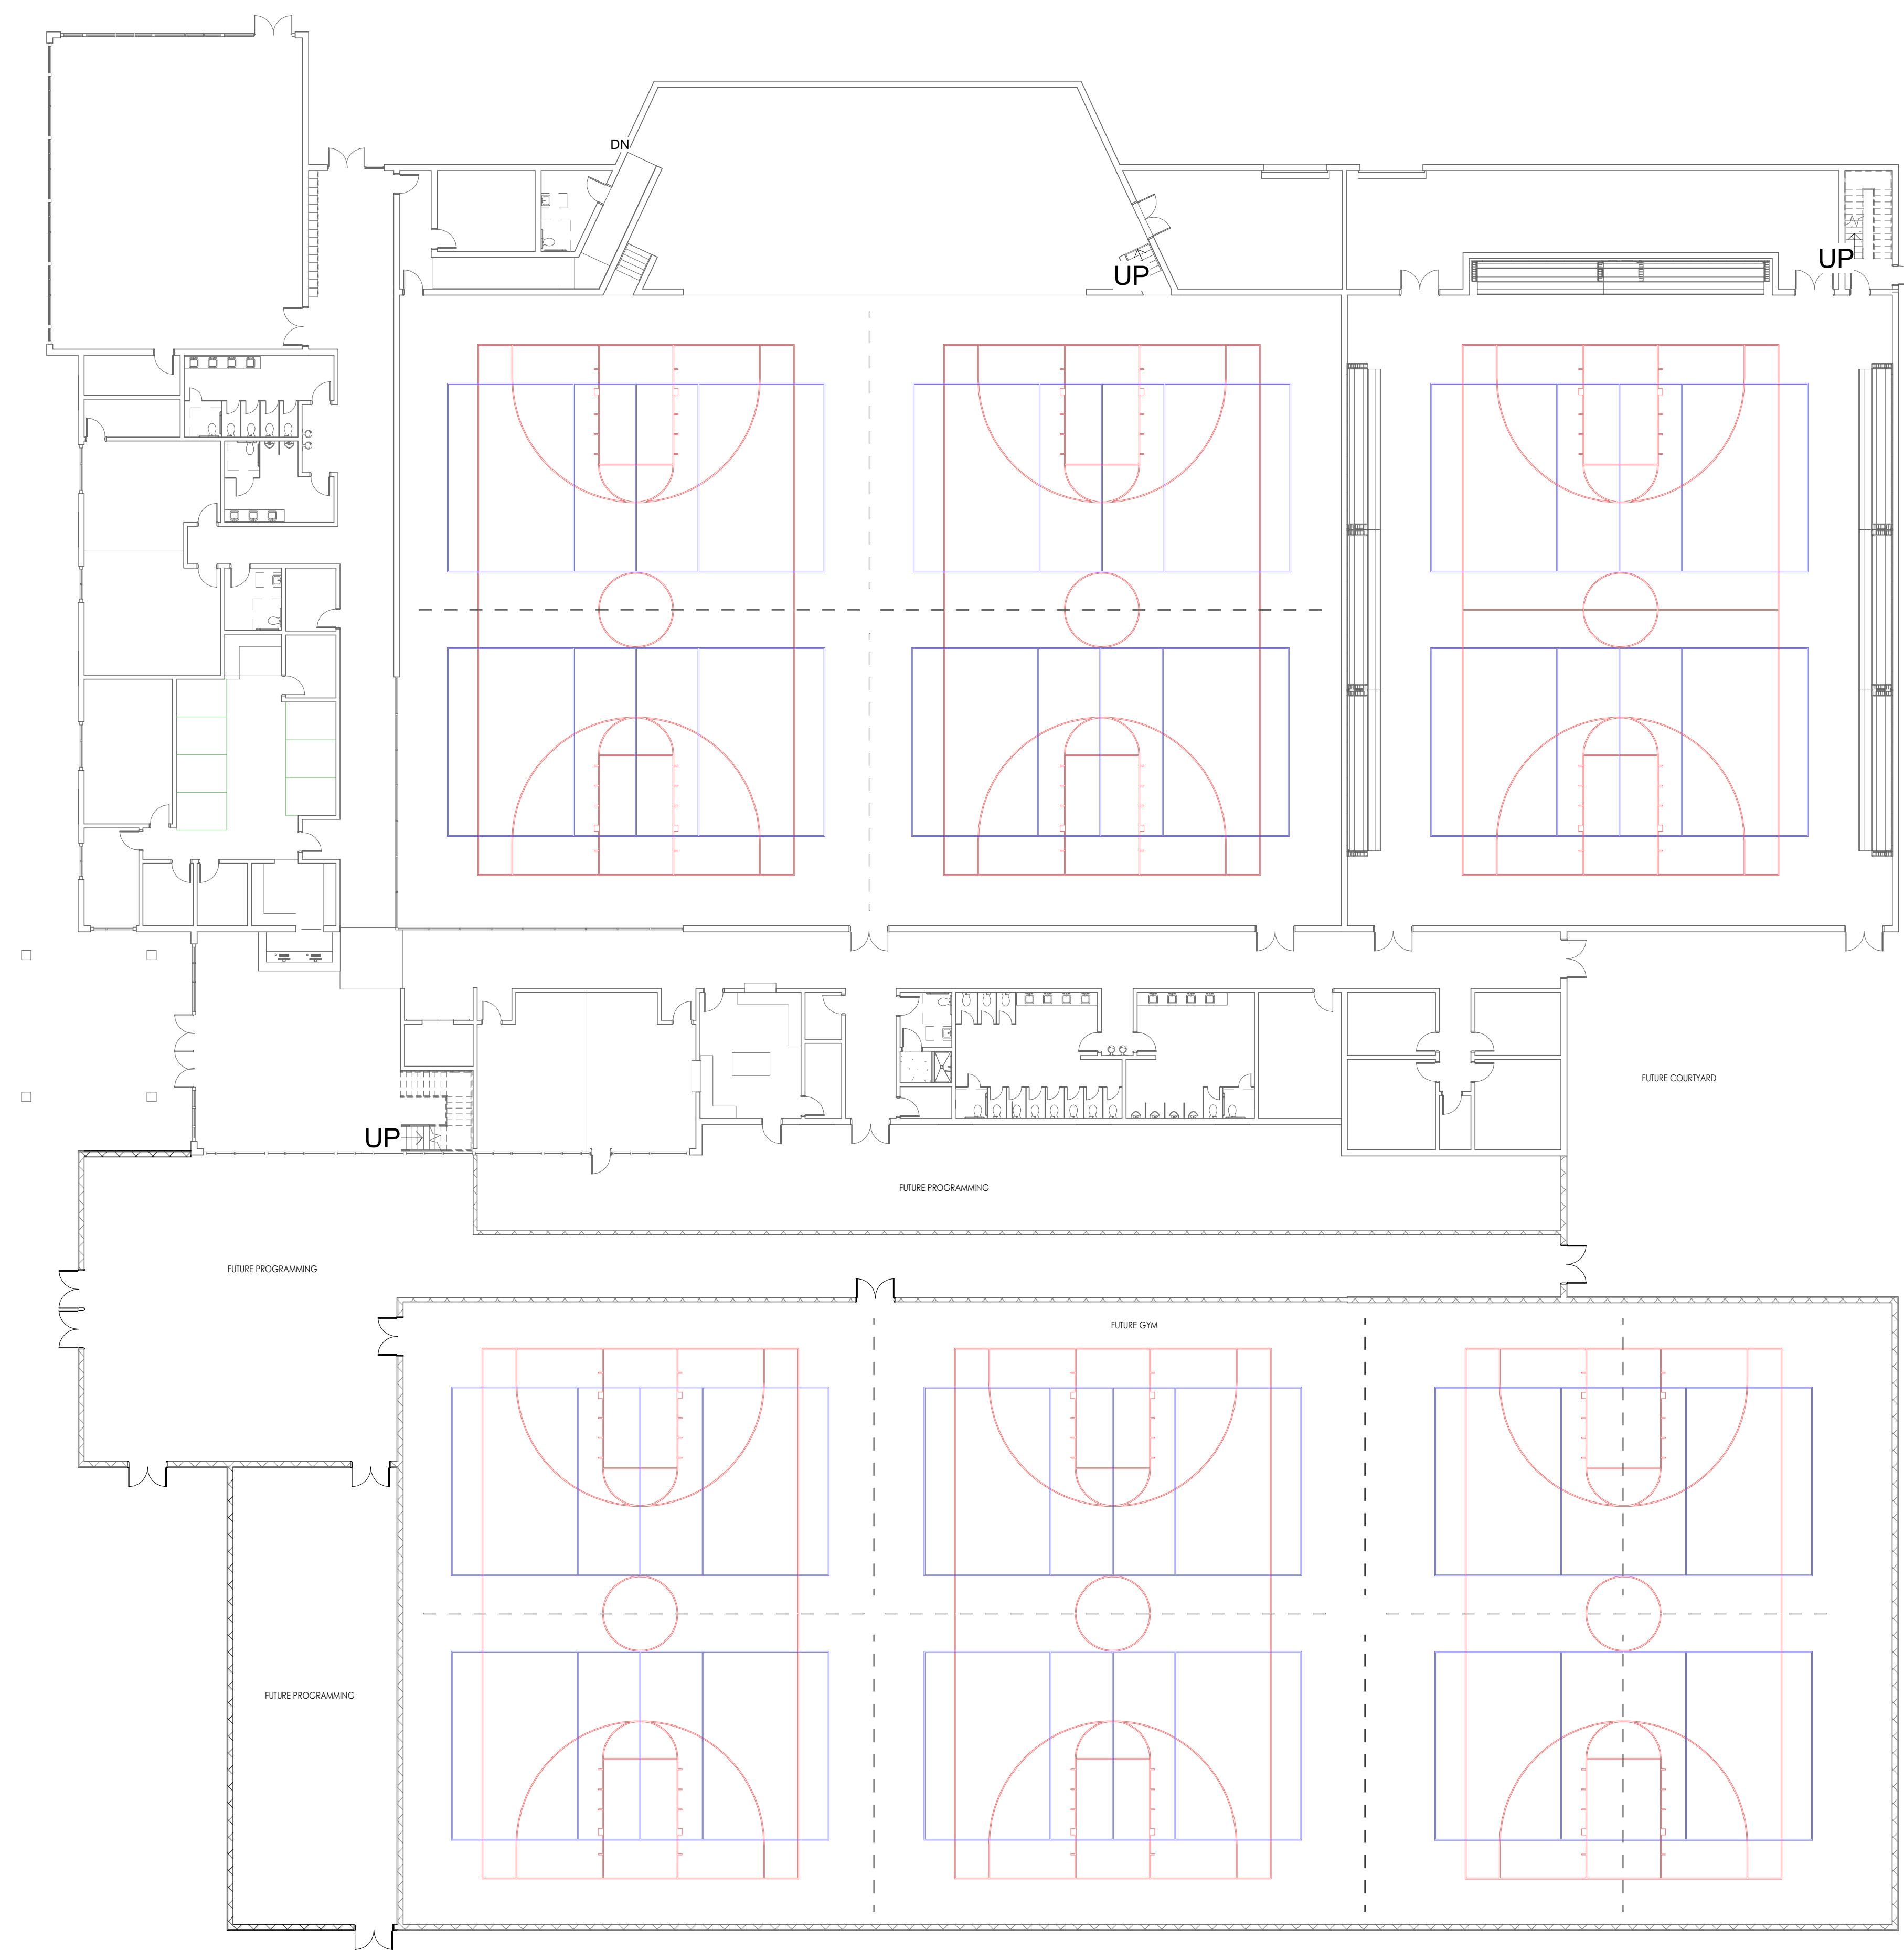









TOWN OF KERNERSVILLE
KERNERSVILLE RECREATION CENTER



EXTERIOR 3D VIEWS


SCALE:

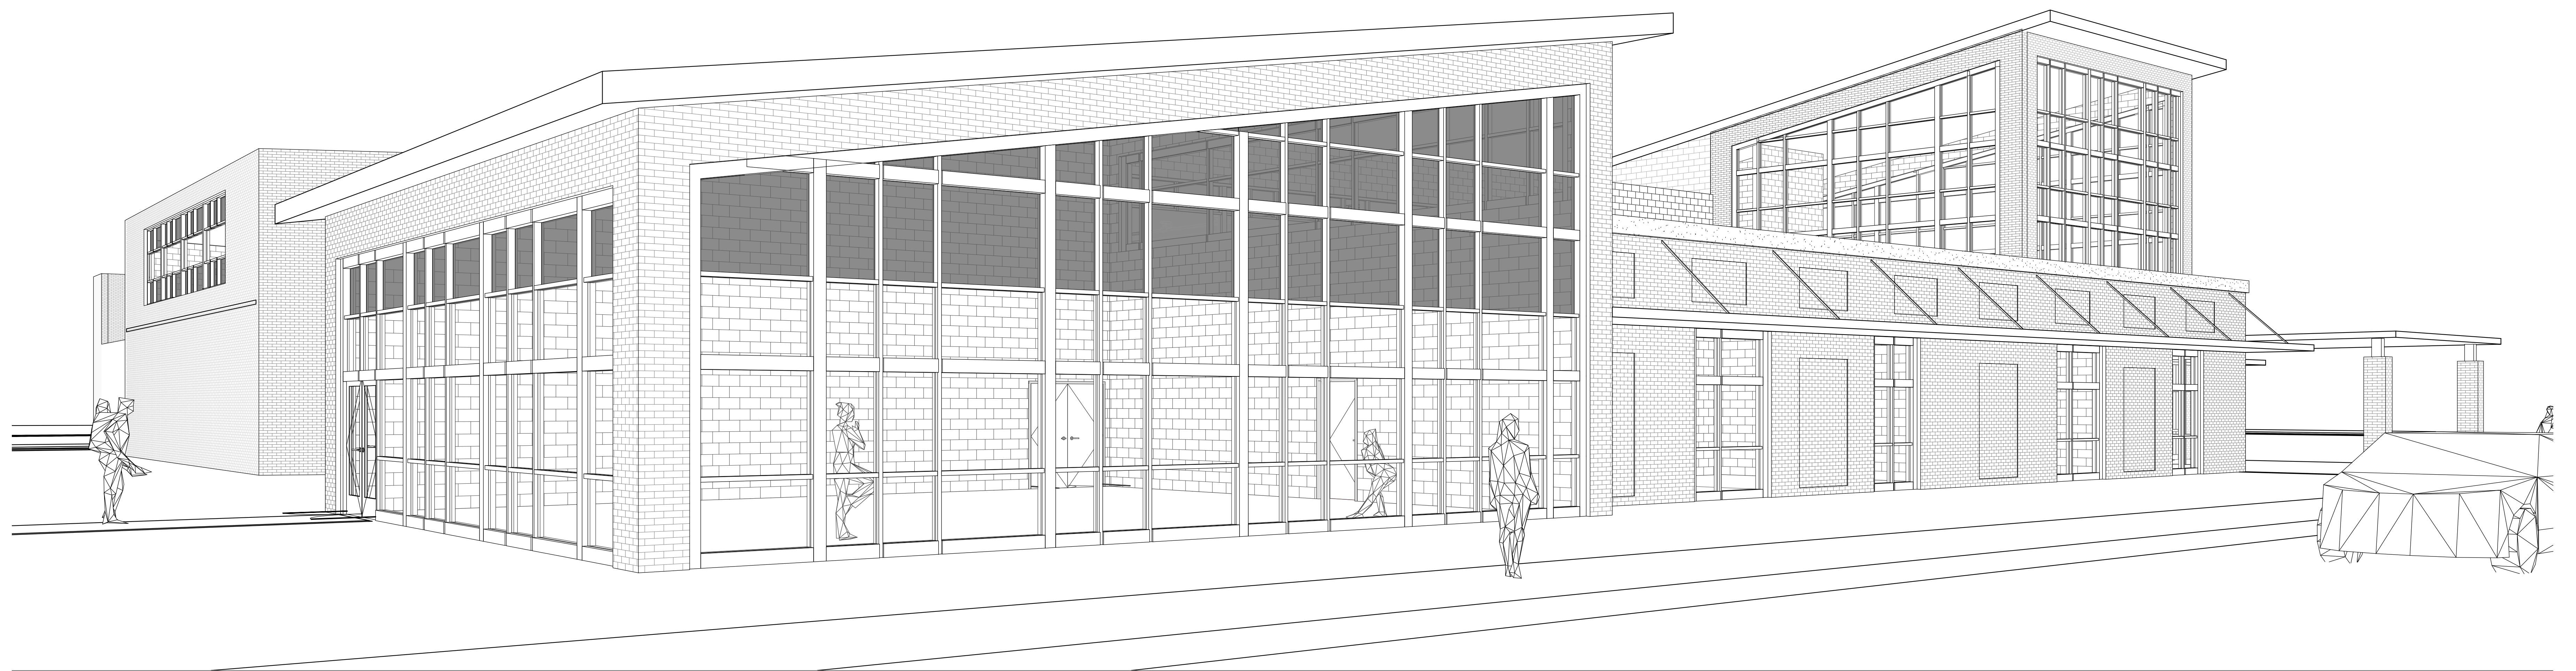

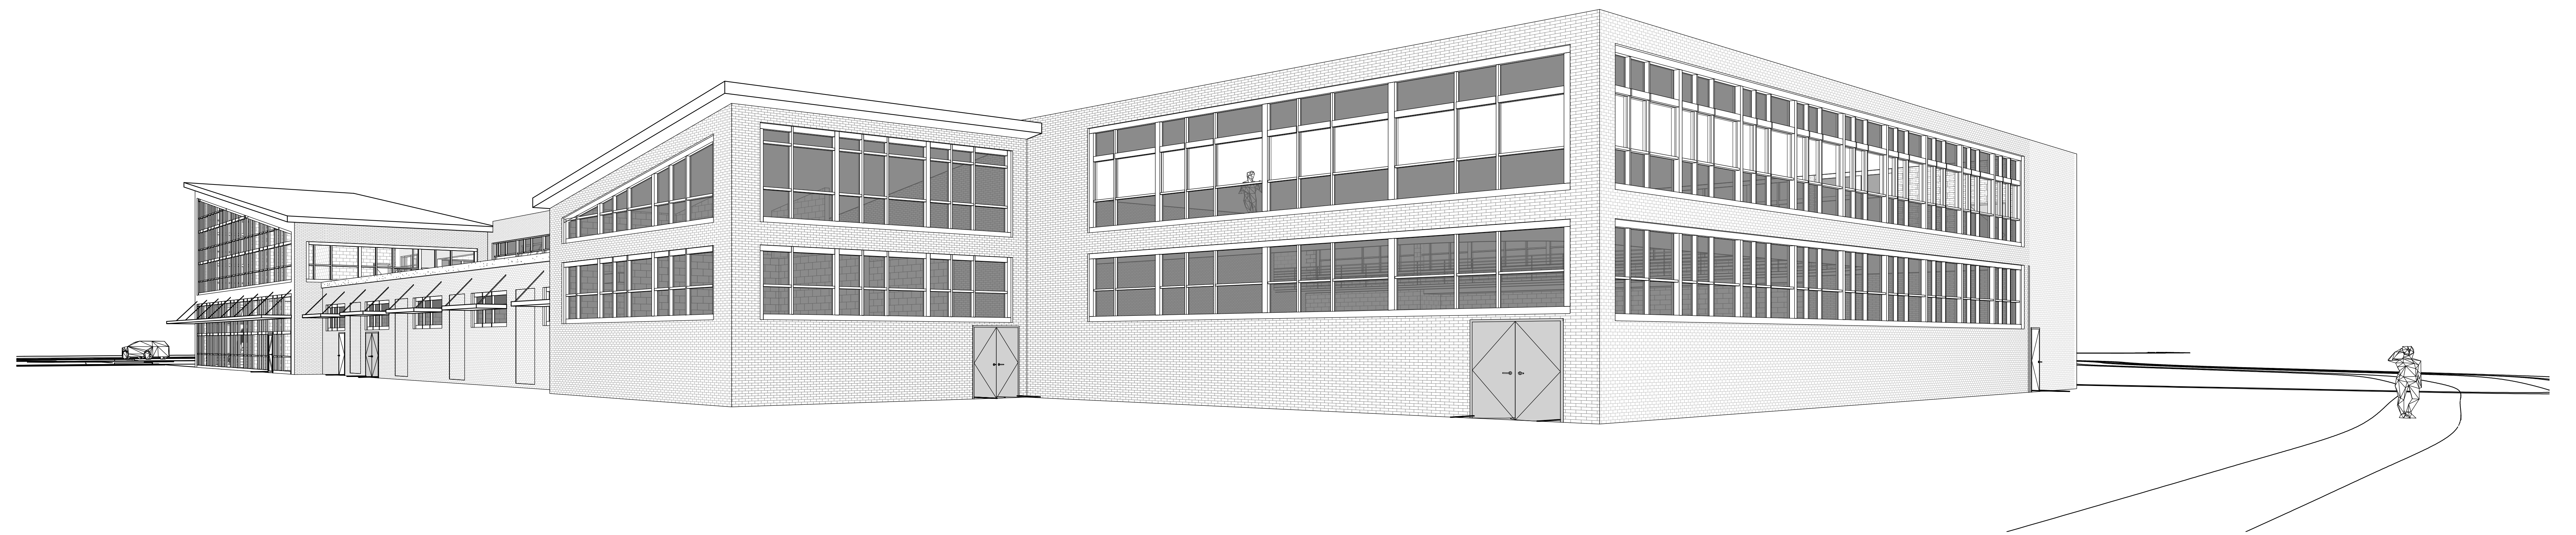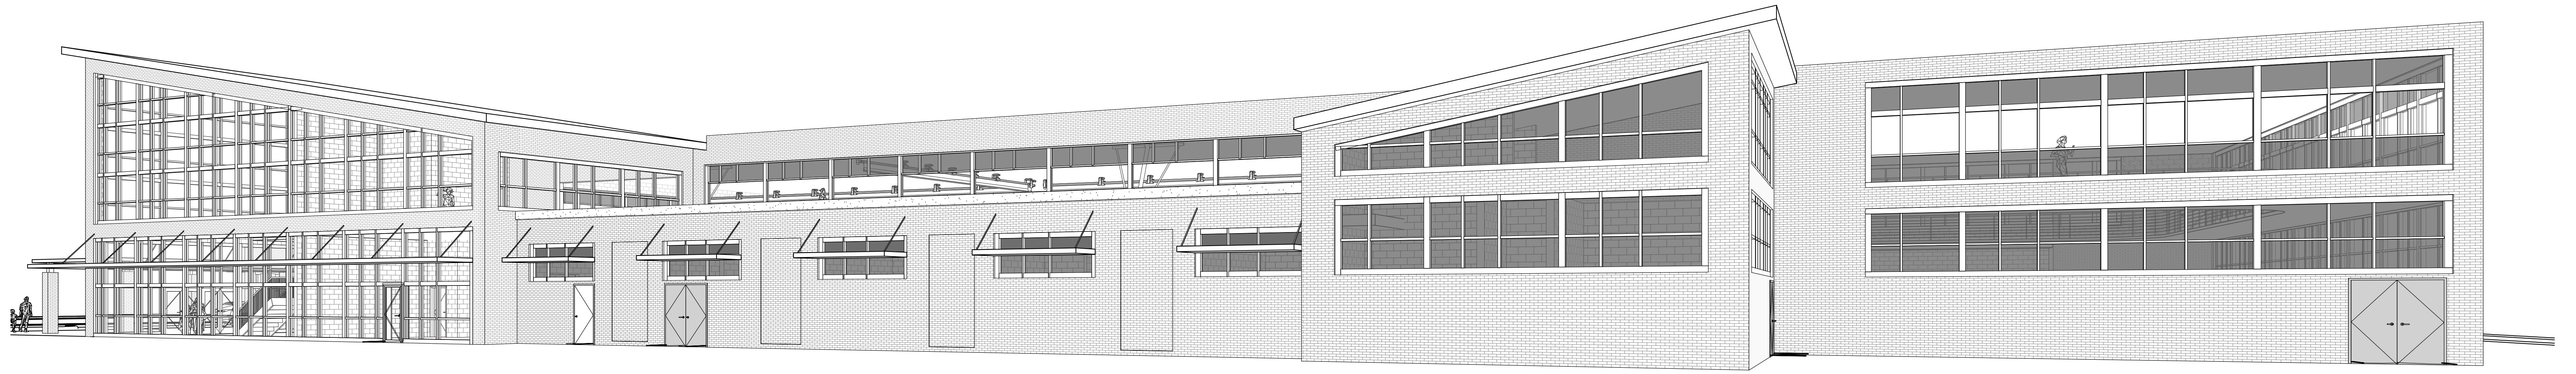


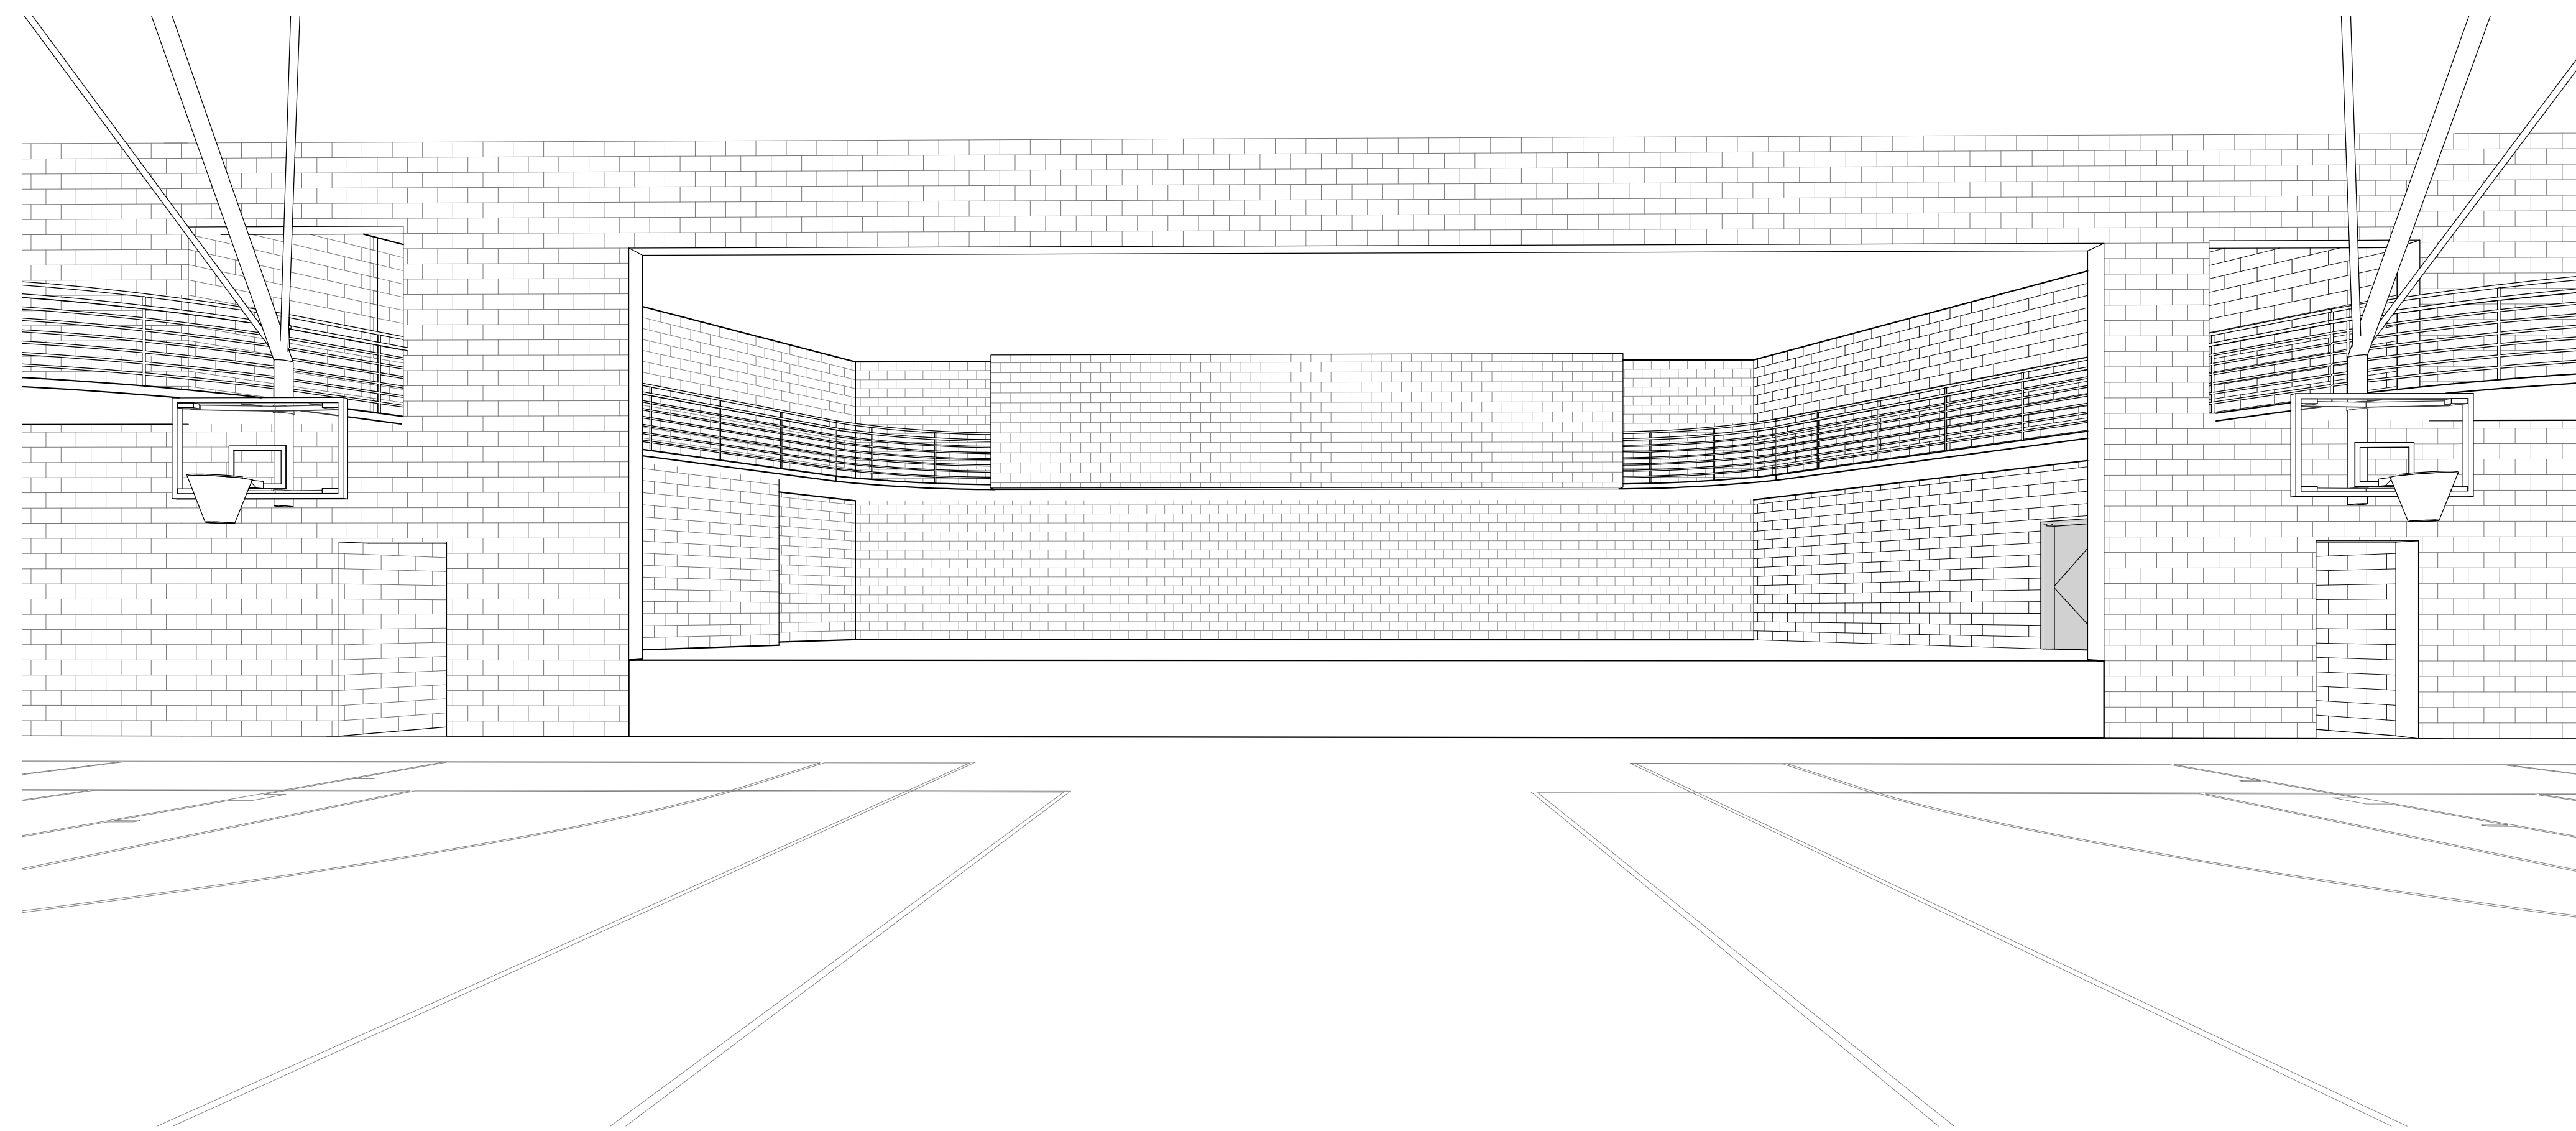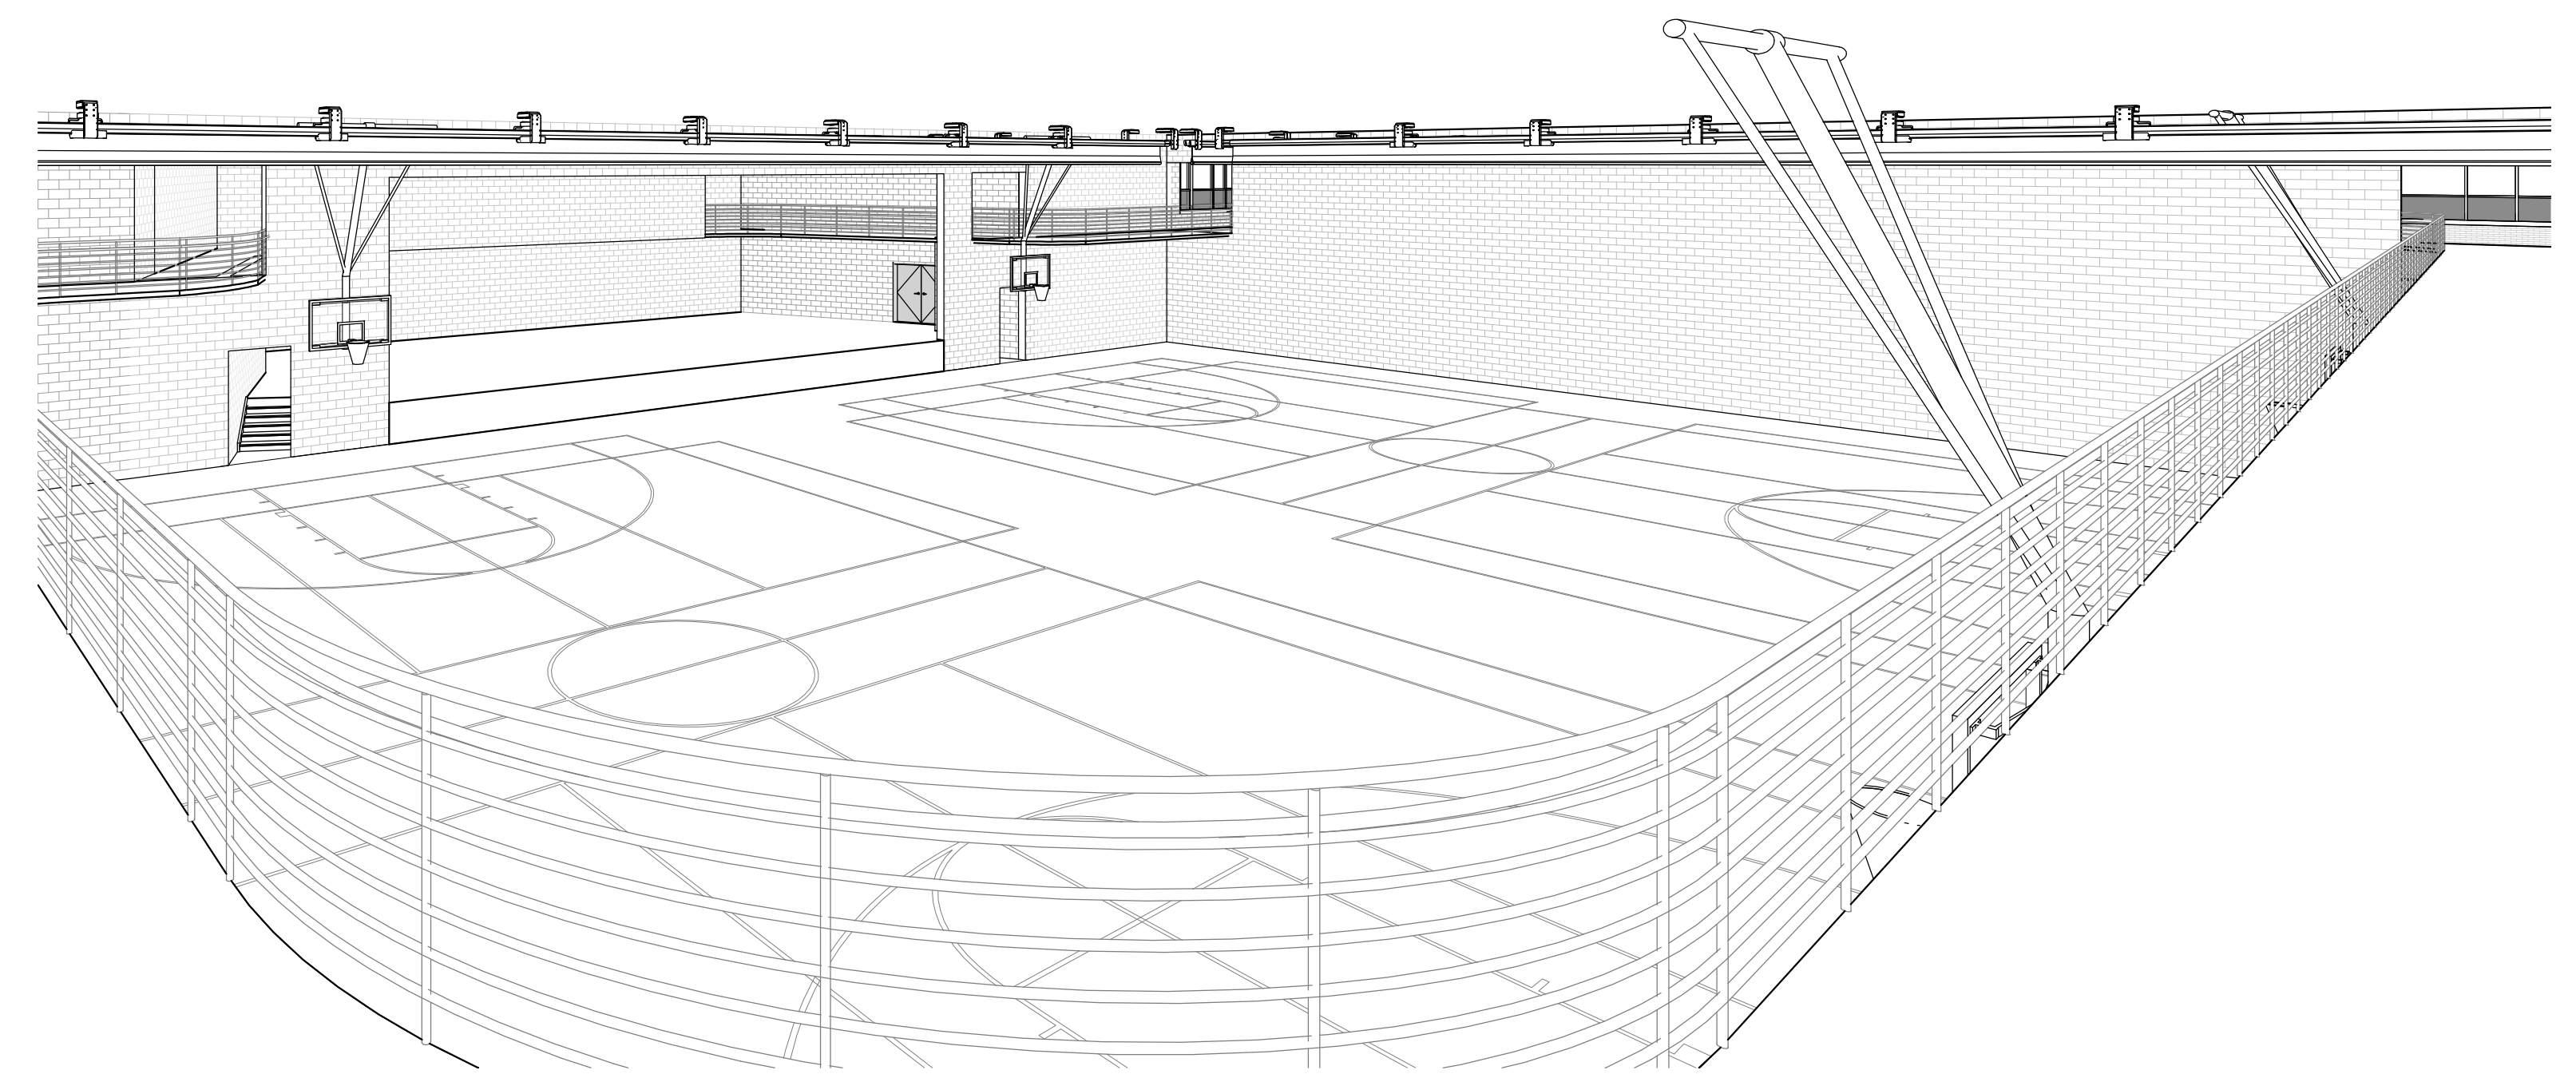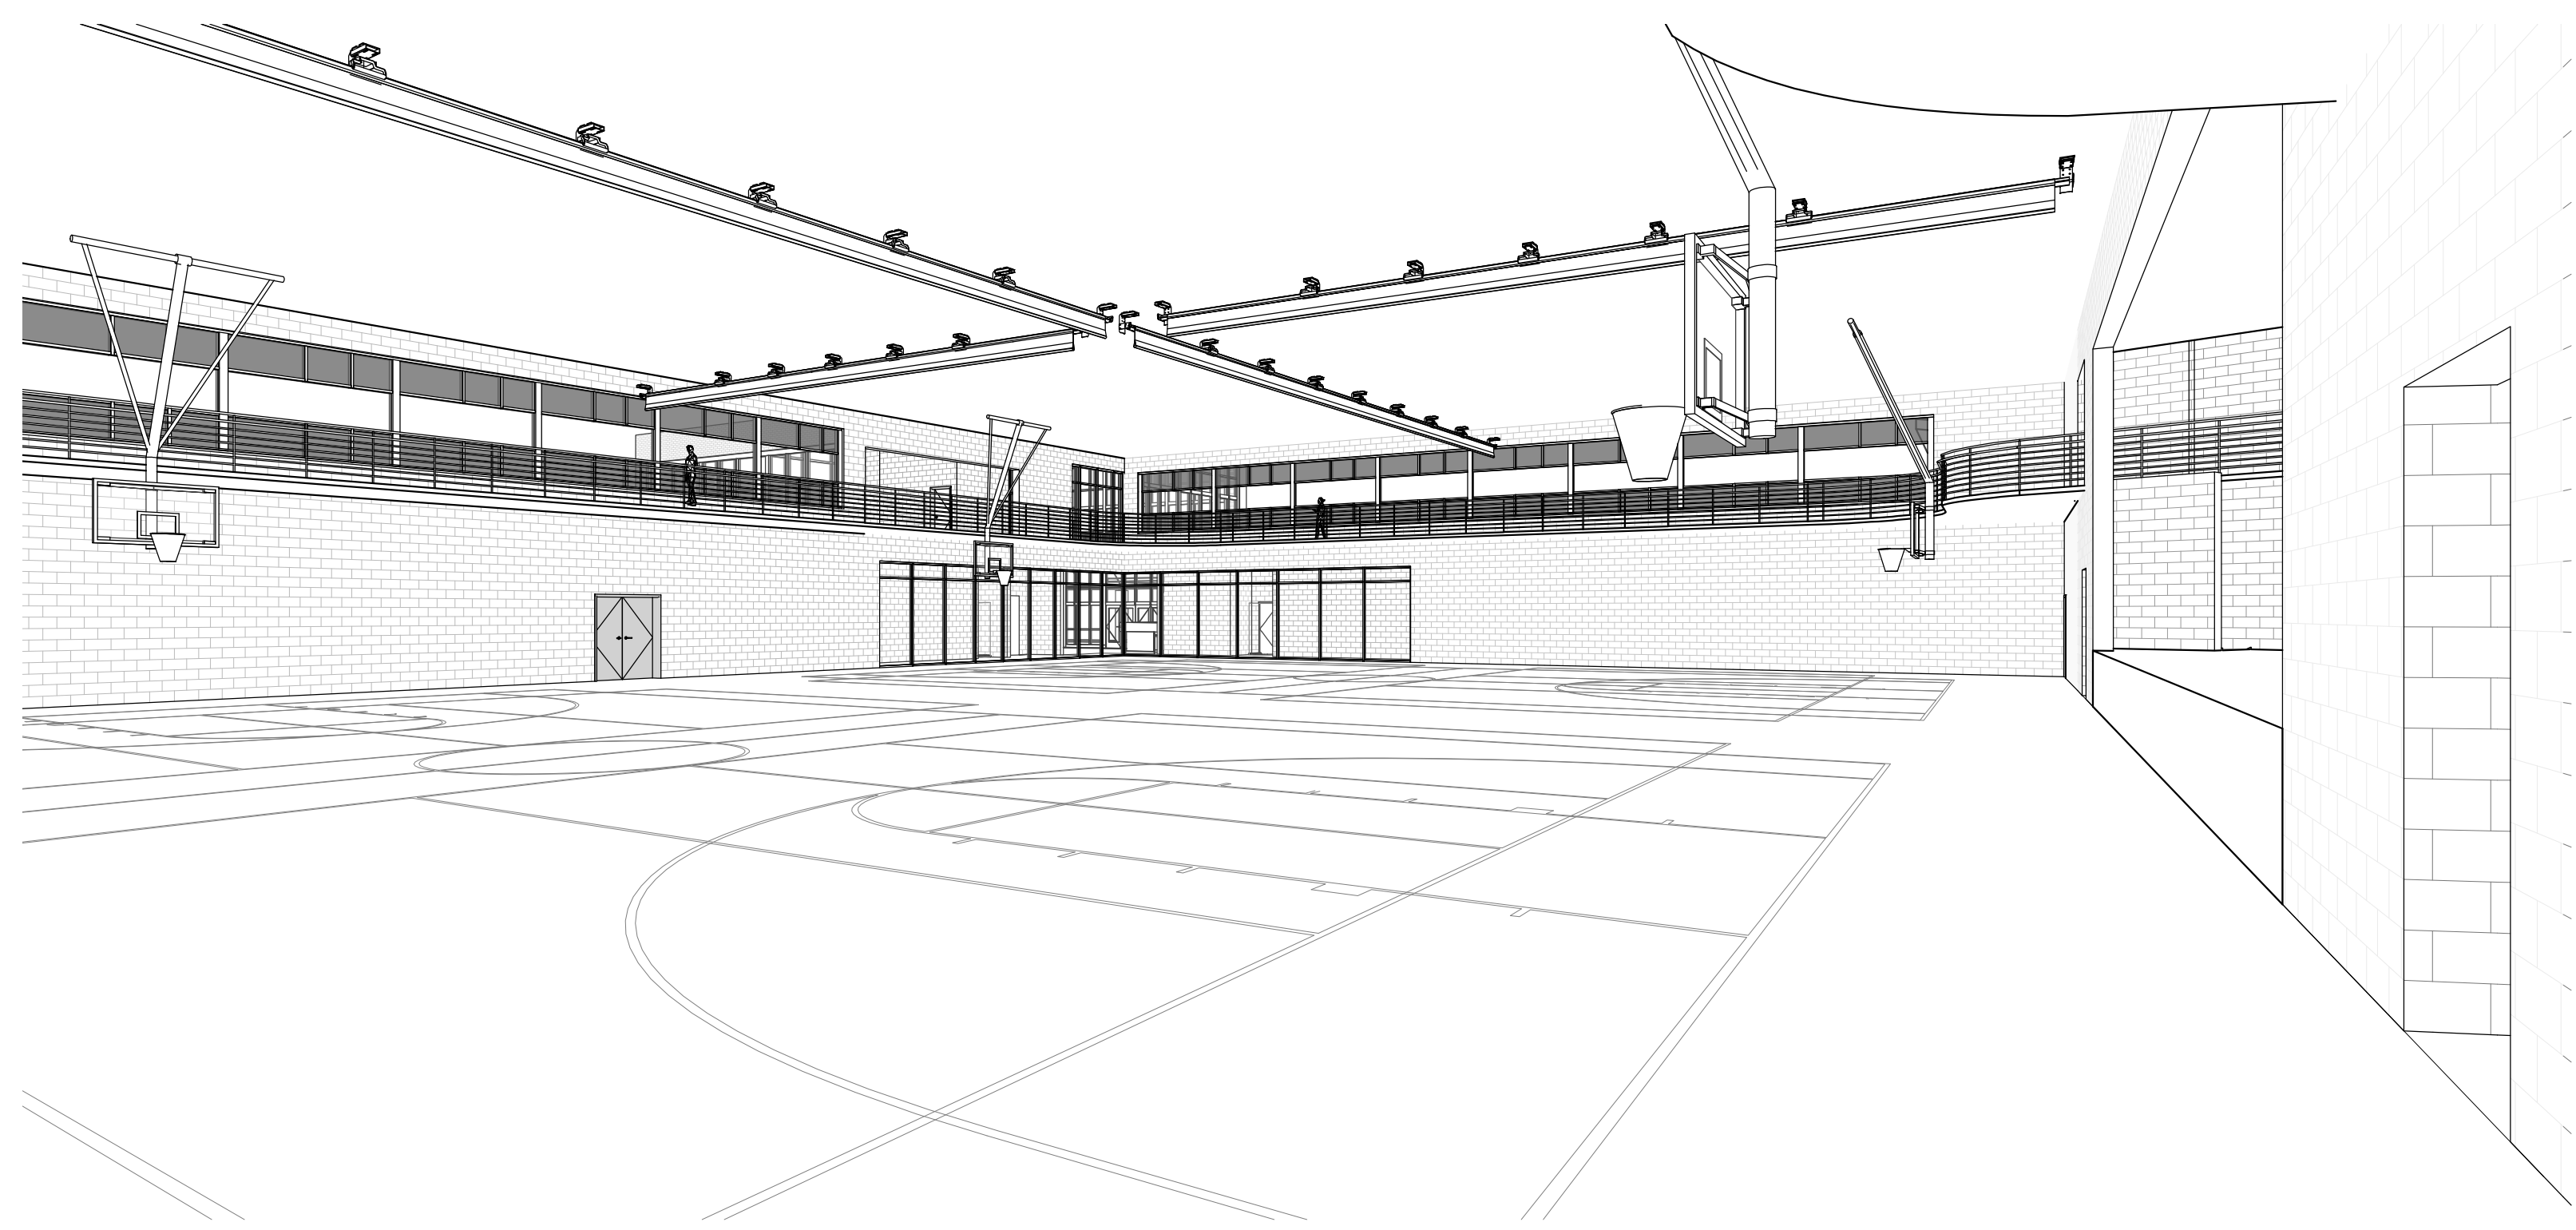

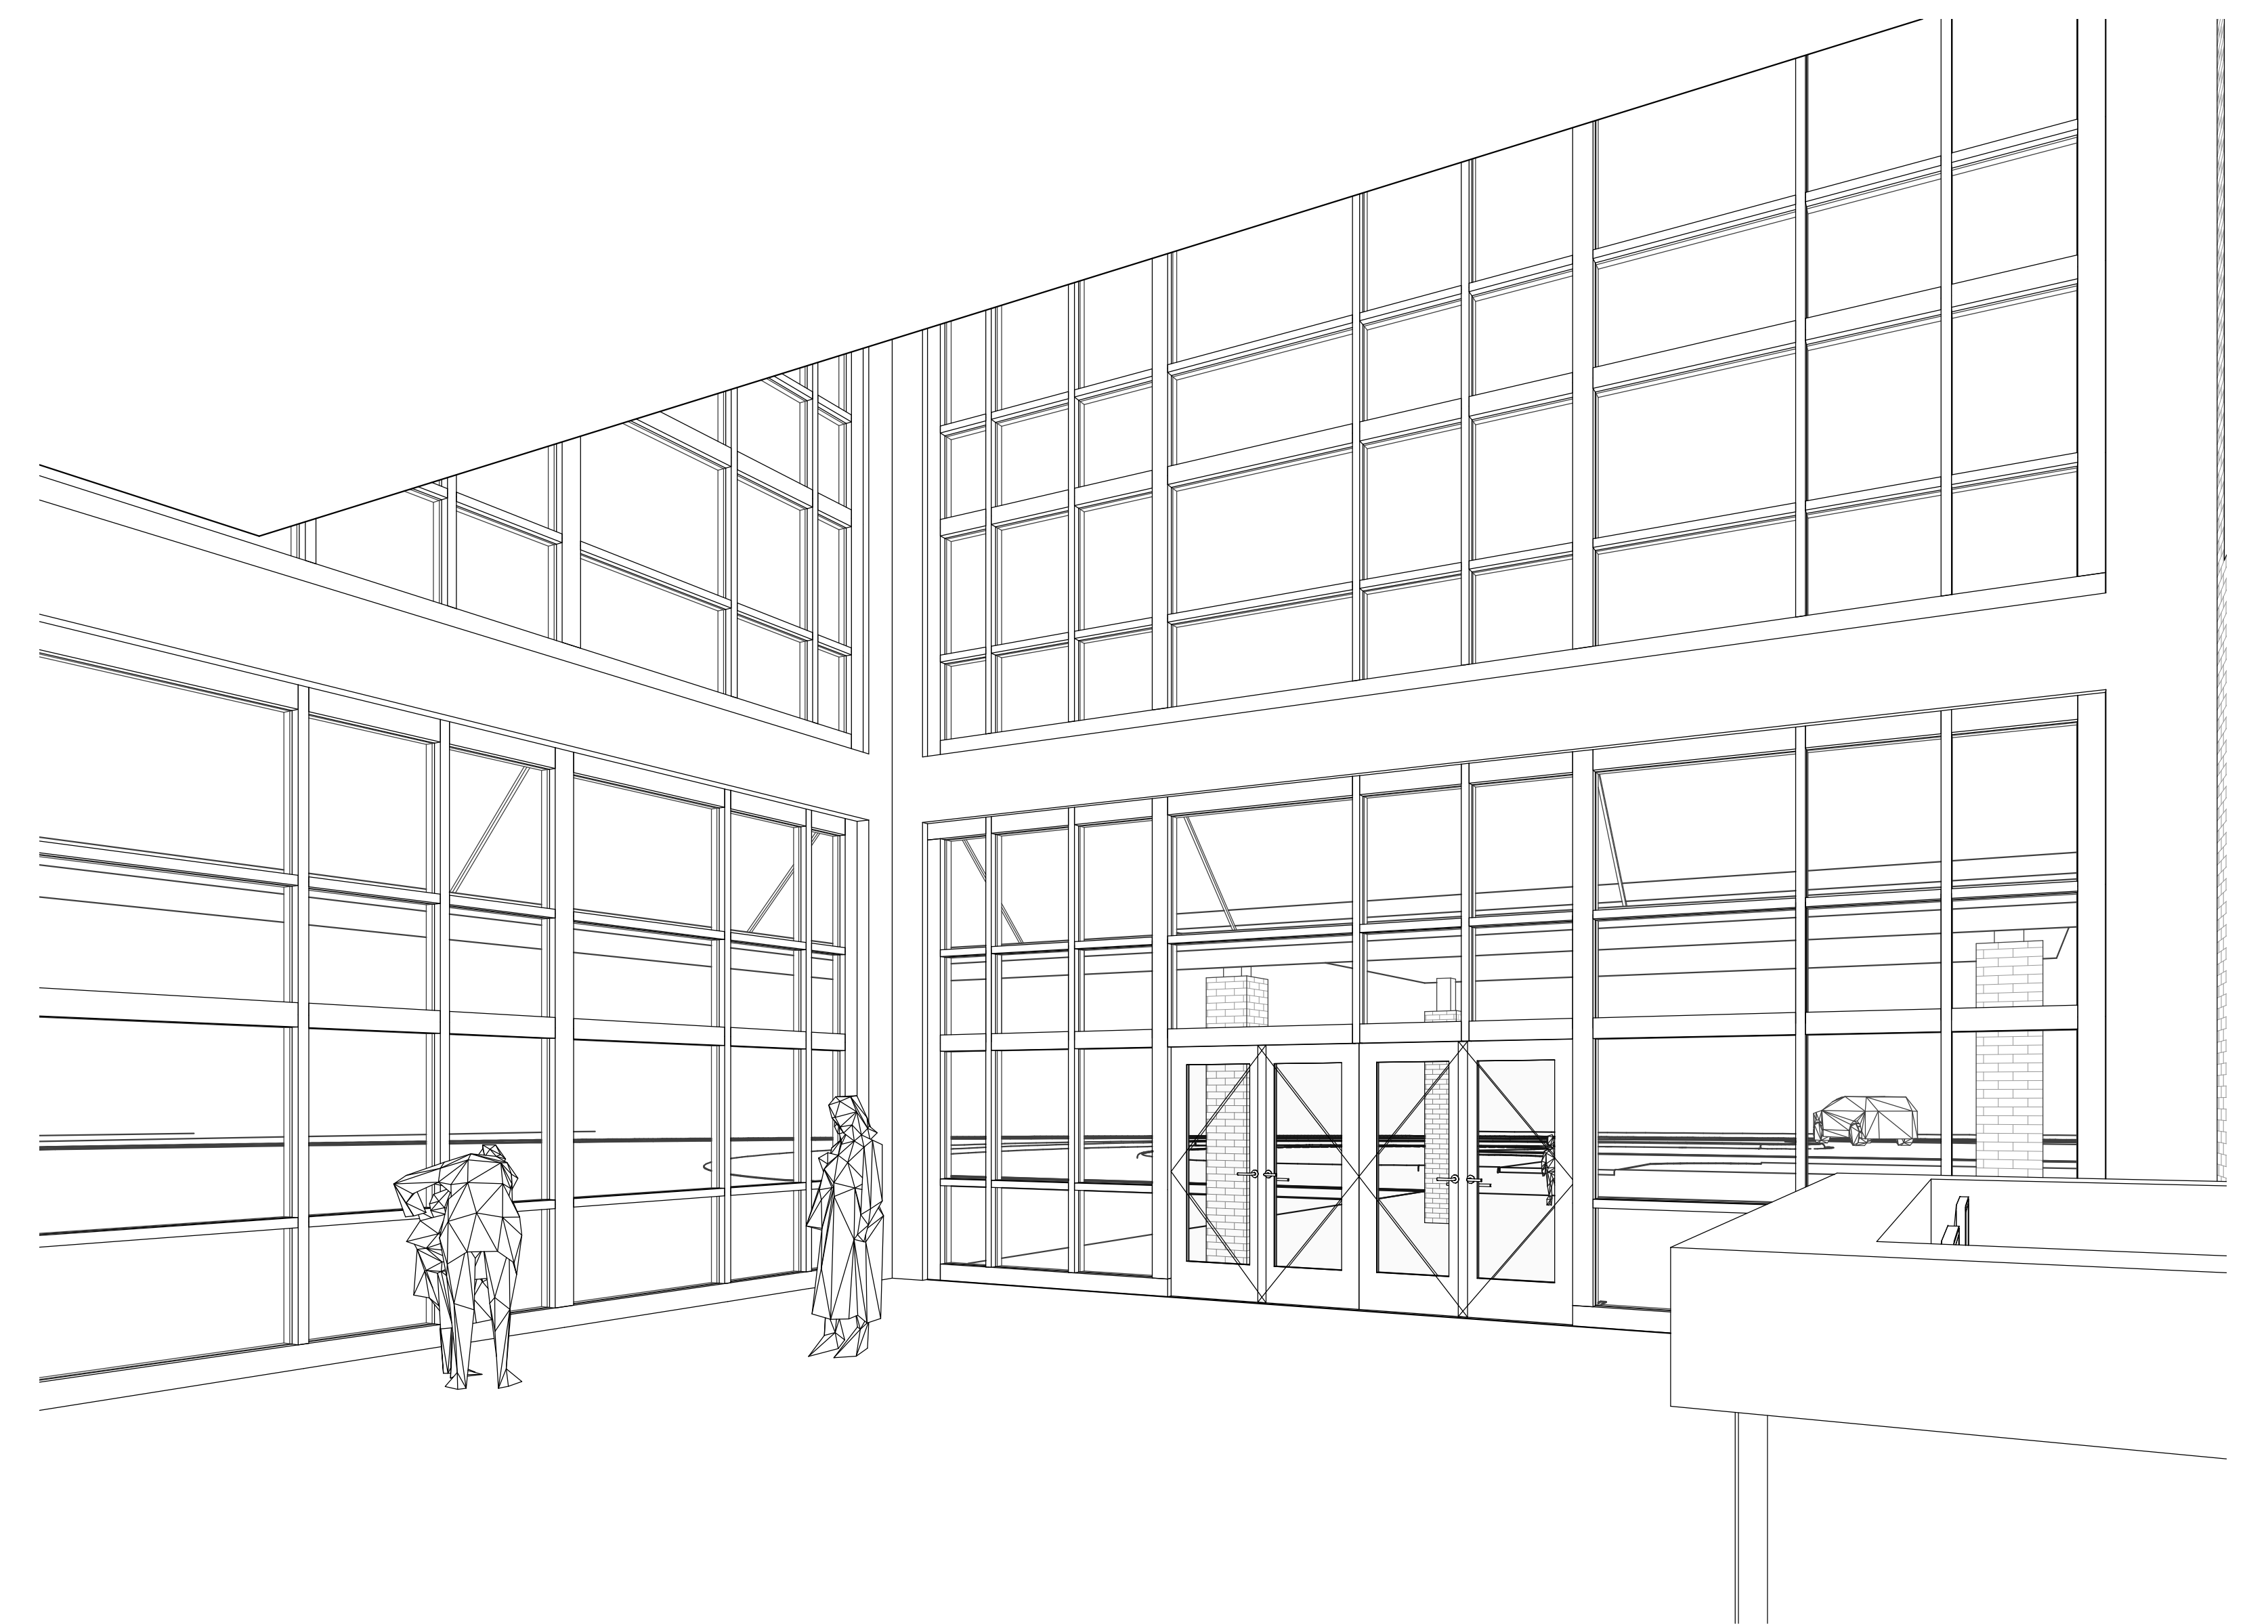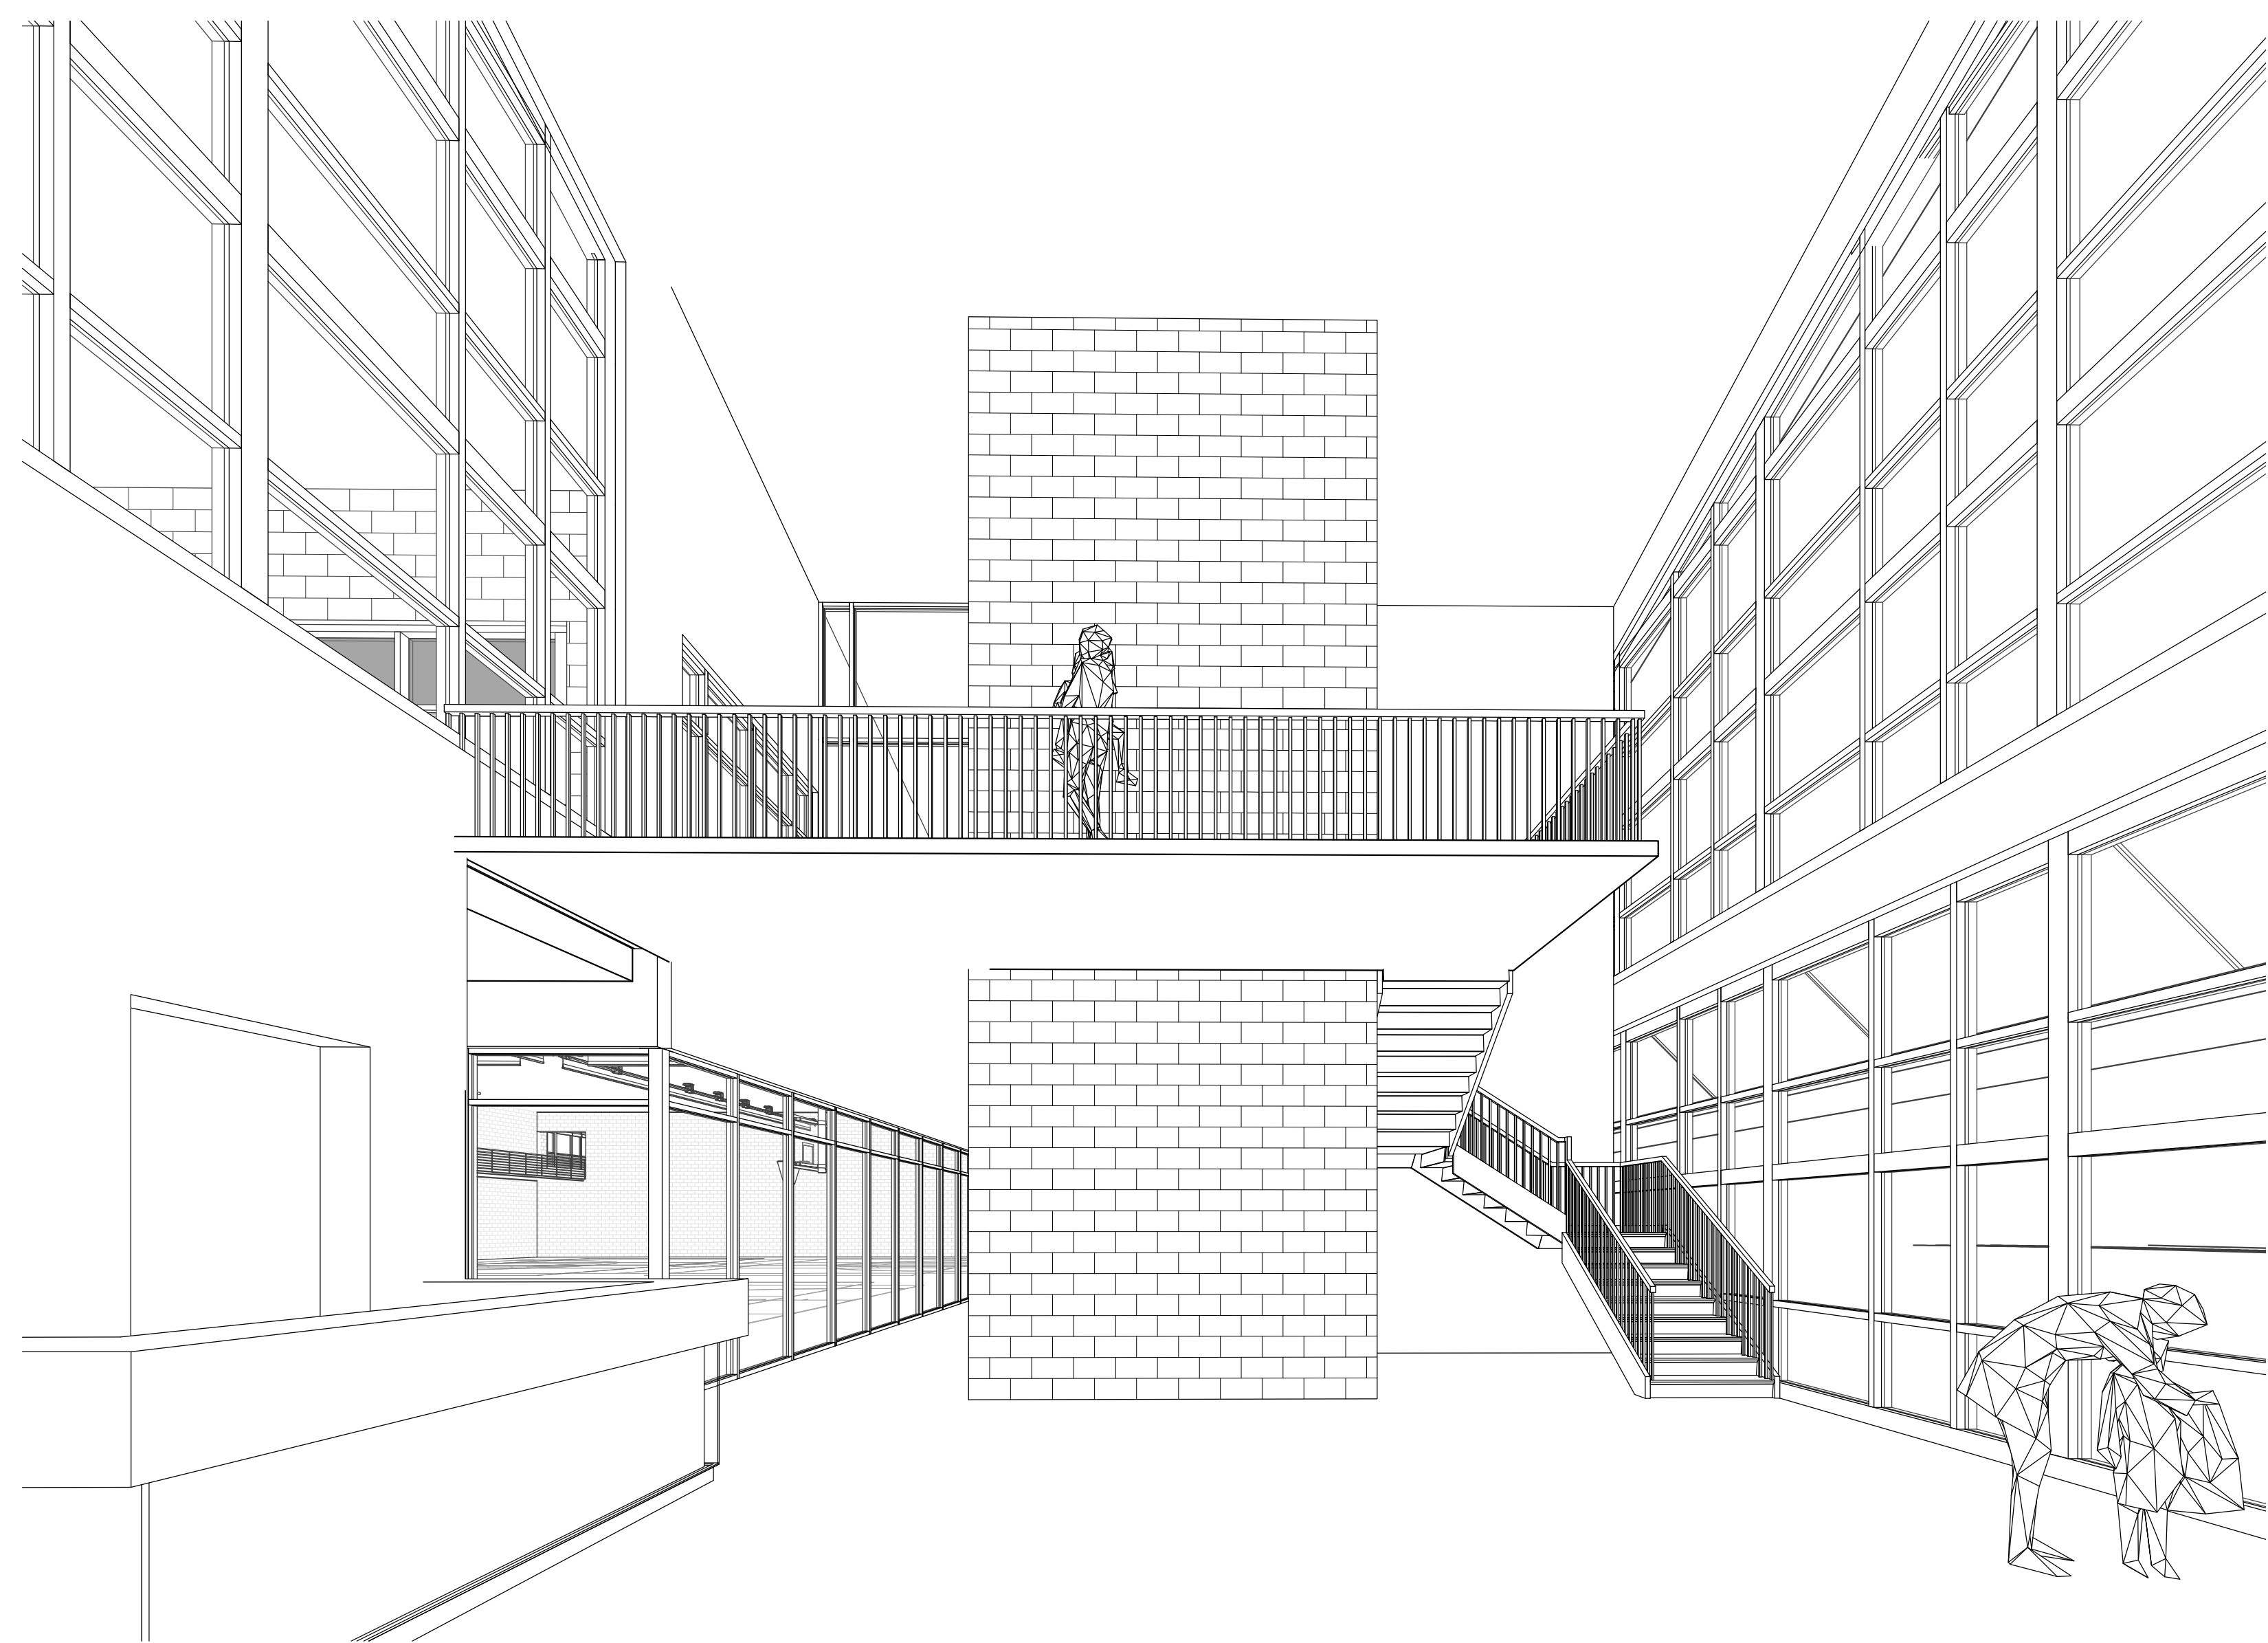

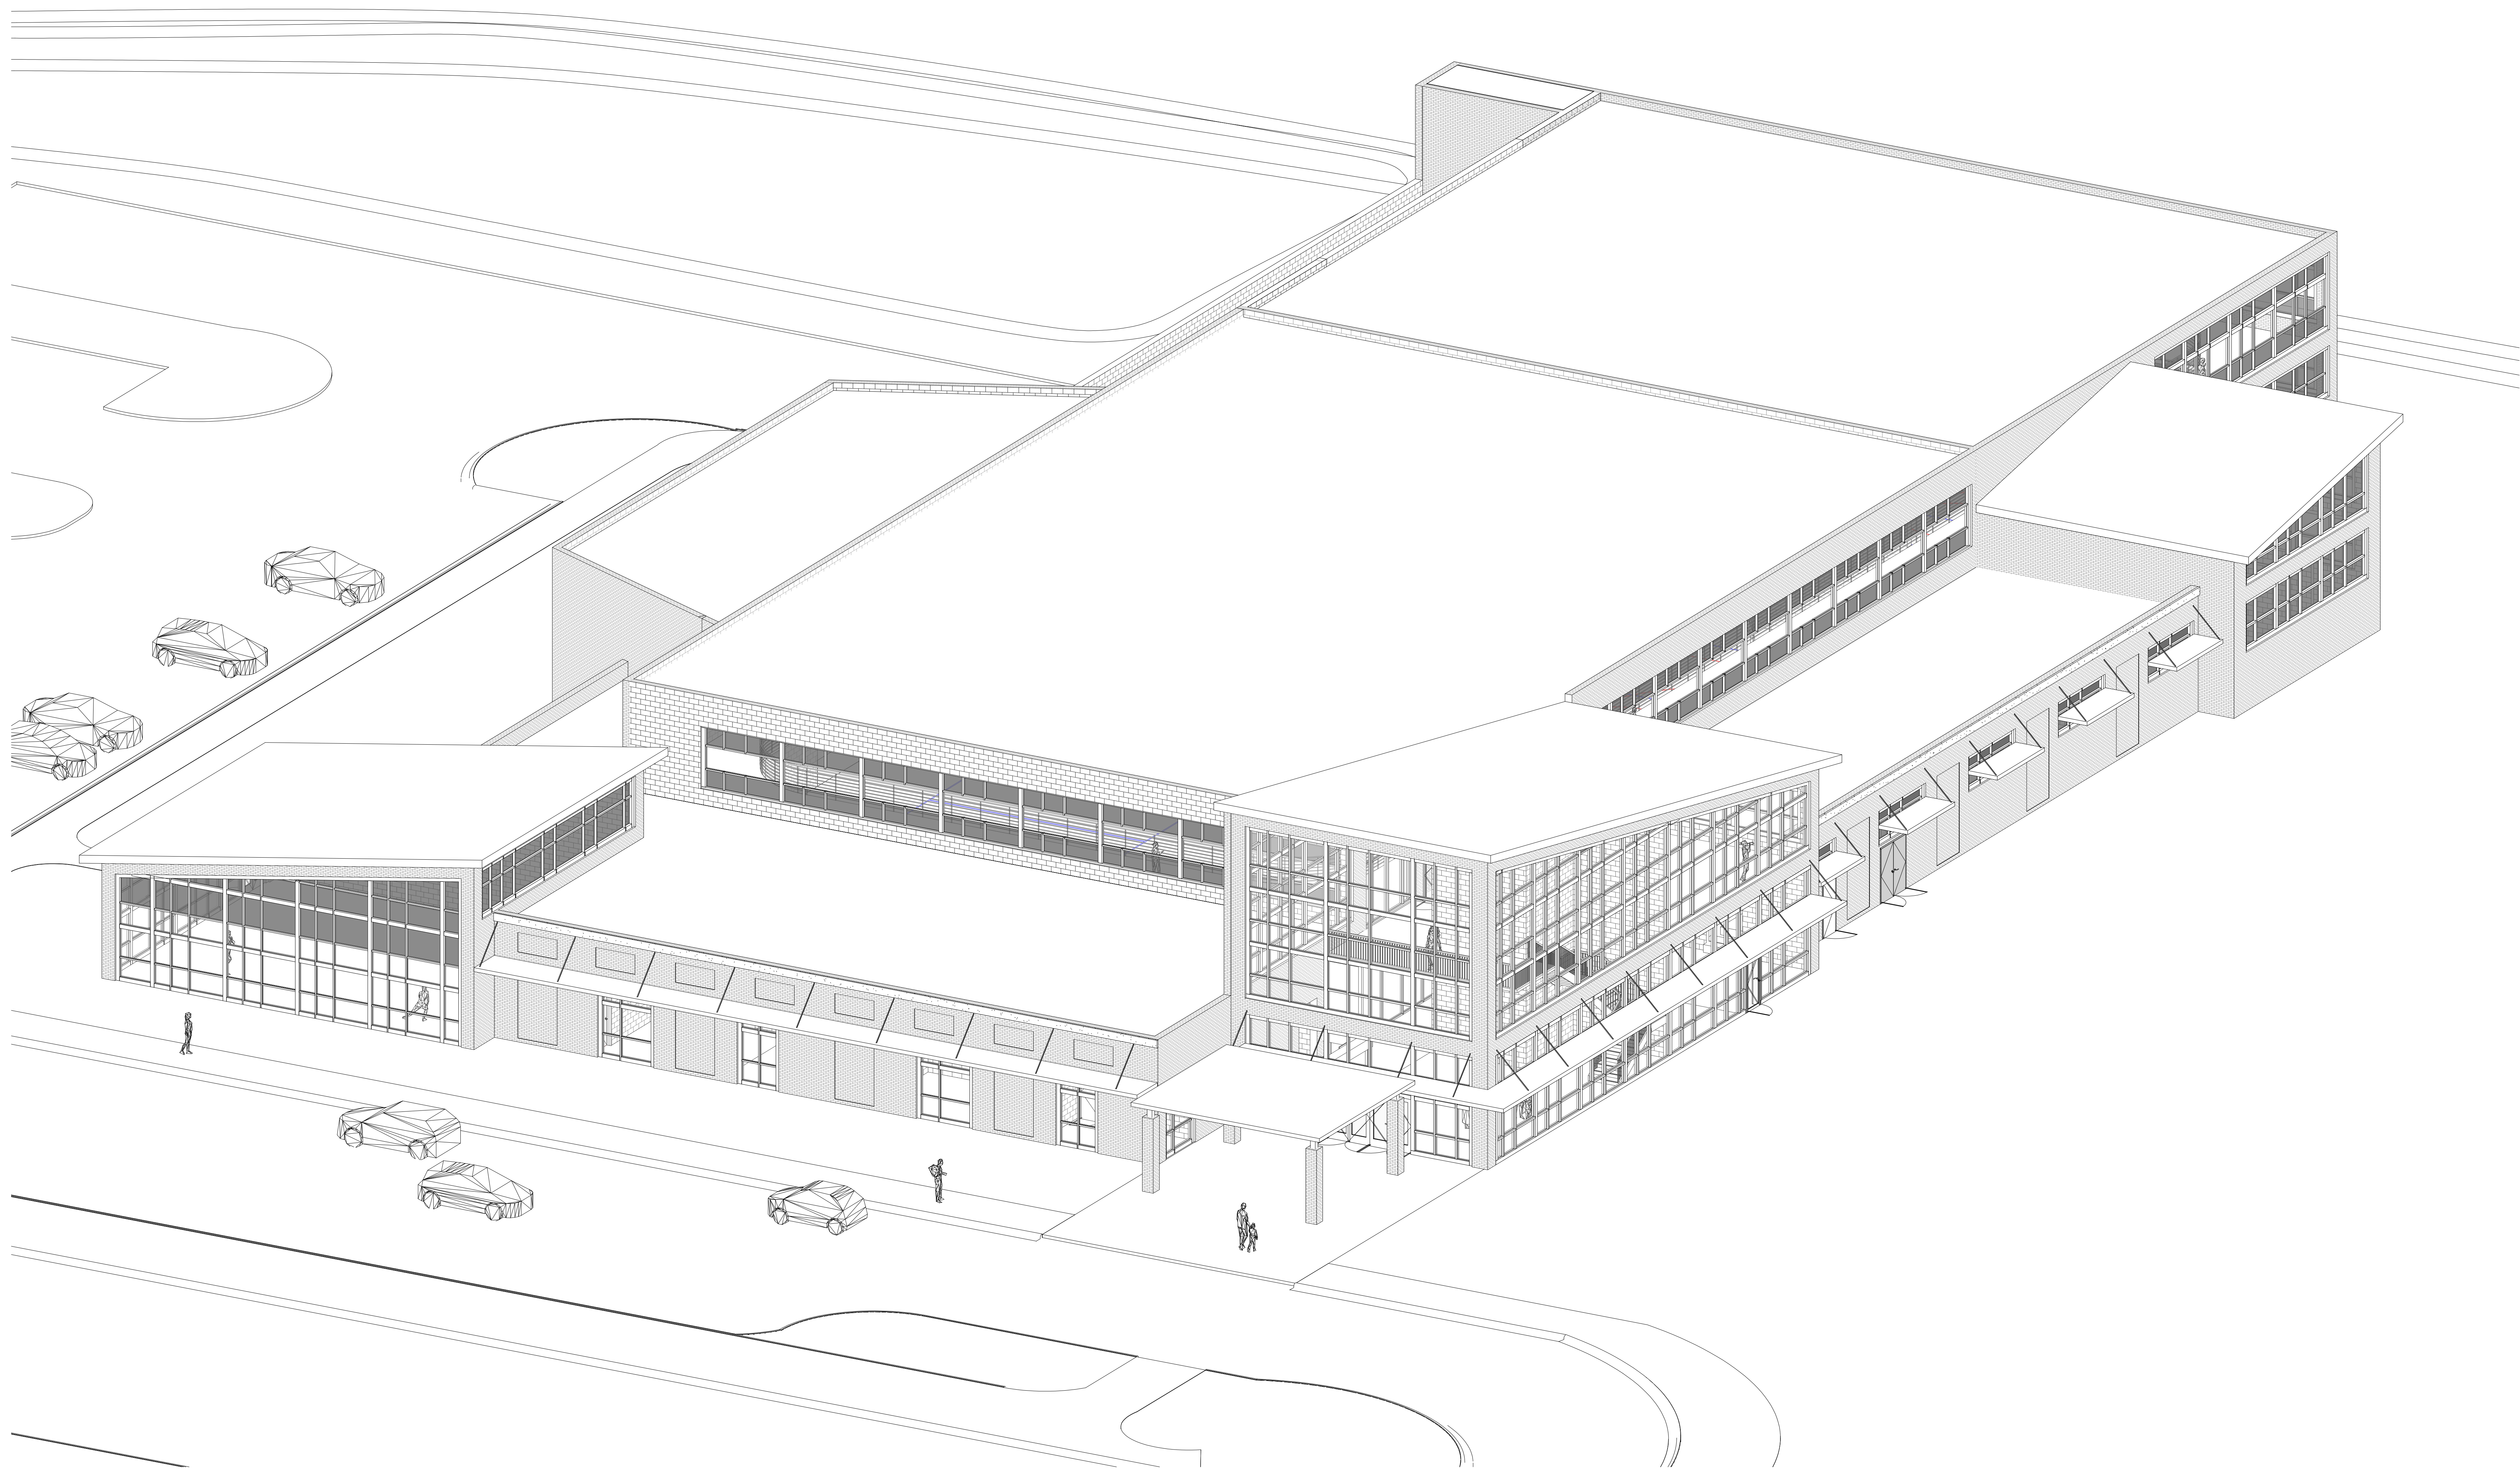

TOWN OF KERNERSVILLE KERNERSVILLE RECREATION CENTER

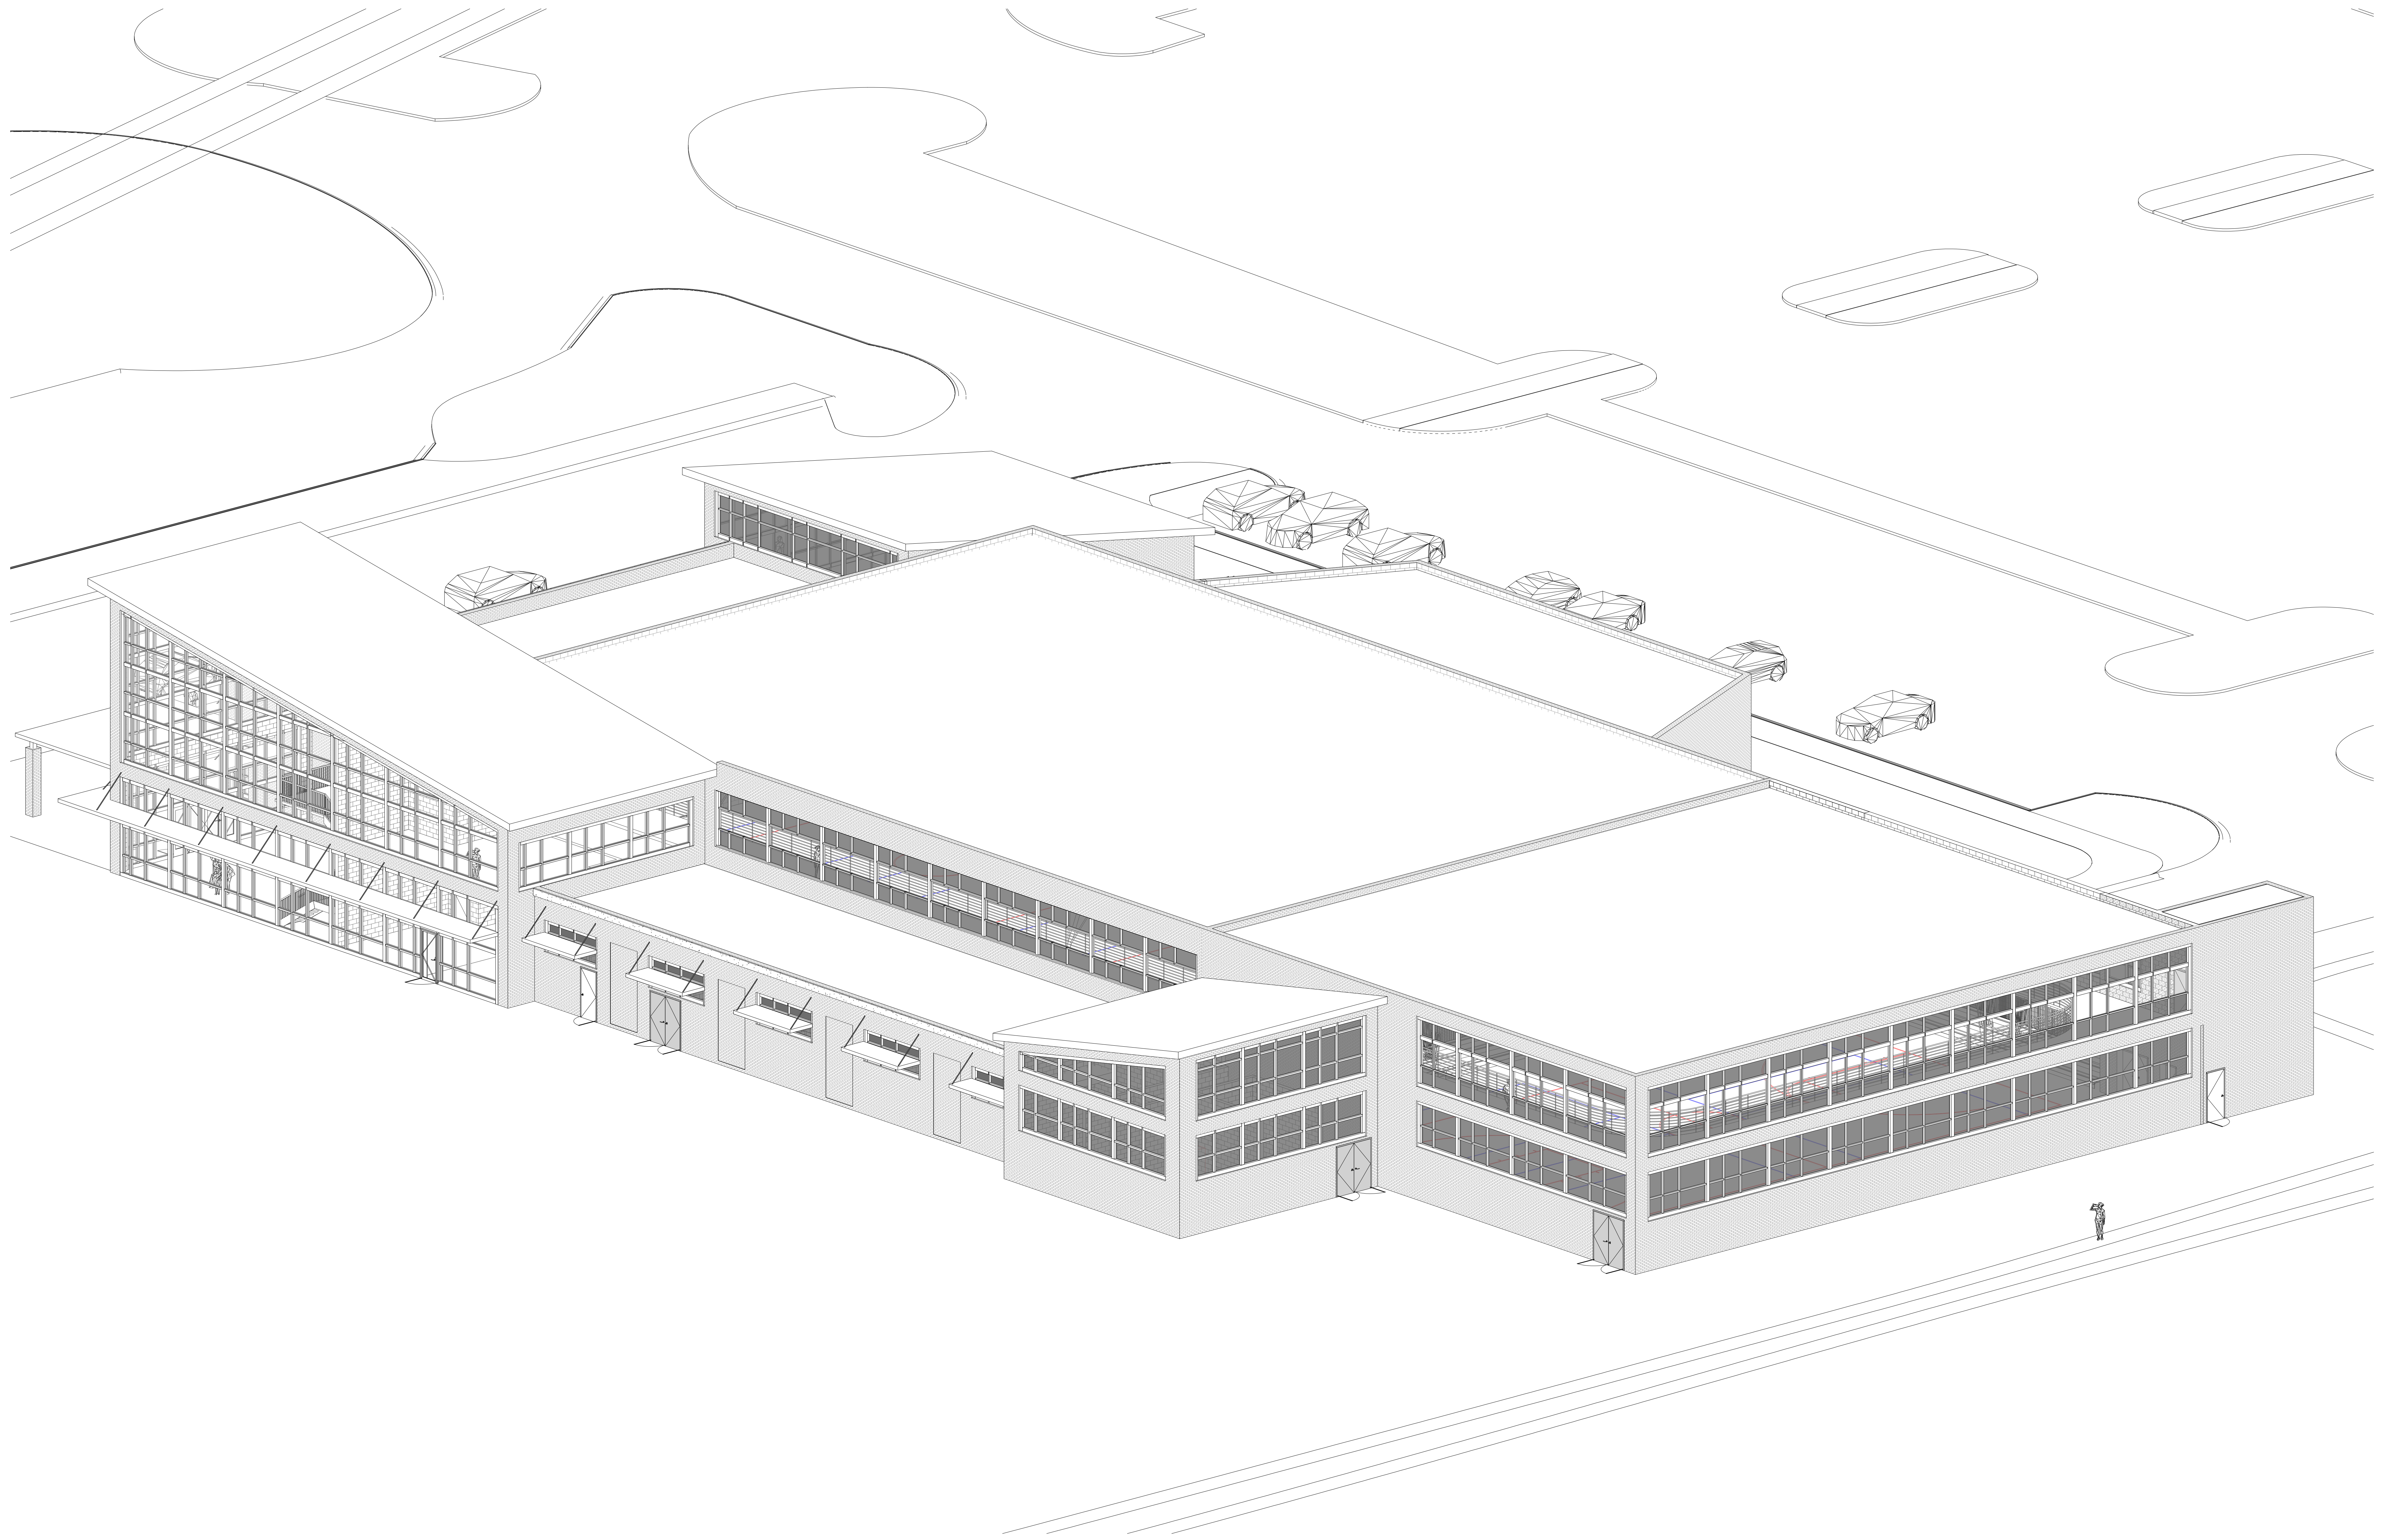

**TOWN OF KERNERSVILLE
KERNERSVILLE RECREATION CENTER**

AXON 2

SCALE: