

F COMPLEX

E COMPLEX

LANEY LIBRARY & LEARNING RESOURCE CENTER

EXISTING IRRIGATION SUPPLYLINE LOOP REPLACEMENT:
CONNECT TO EXISTING IRRIGATION SYSTEM MAINLINE AND INSTALL NEW SUPPLYLINE TO REPLACE EXISTING. PROPOSED SUPPLYLINE TO MATCH SIZE AND MATERIAL OF EXISTING SUPPLYLINE. RESTORE ALL EXISTING LOW VOLTAGE WIRING AT EACH POINT OF CONNECTION.

CONNECT TO EXISTING IRRIGATION SUPPLYLINE. PROPOSED SUPPLYLINE TO MATCH SIZE AND MATERIAL OF EXISTING SUPPLYLINE.


PROPOSED CONTROLLER LOCATION
PROVIDE 120 VAC SOURCE

WIRELESS WEATHER/RAIN SENSOR TO BE MOUNTED ON THE ROOF CLEAR OF ANY OBSTRUCTION FROM RAIN OR SUNLIGHT, WITHIN 800 FEET OF THE CONTROLLER.

CONNECT TO EXISTING IRRIGATION SUPPLYLINE. PROPOSED SUPPLYLINE TO MATCH SIZE AND MATERIAL OF EXISTING SUPPLYLINE.

ENTRY PLAZA

7TH STREET

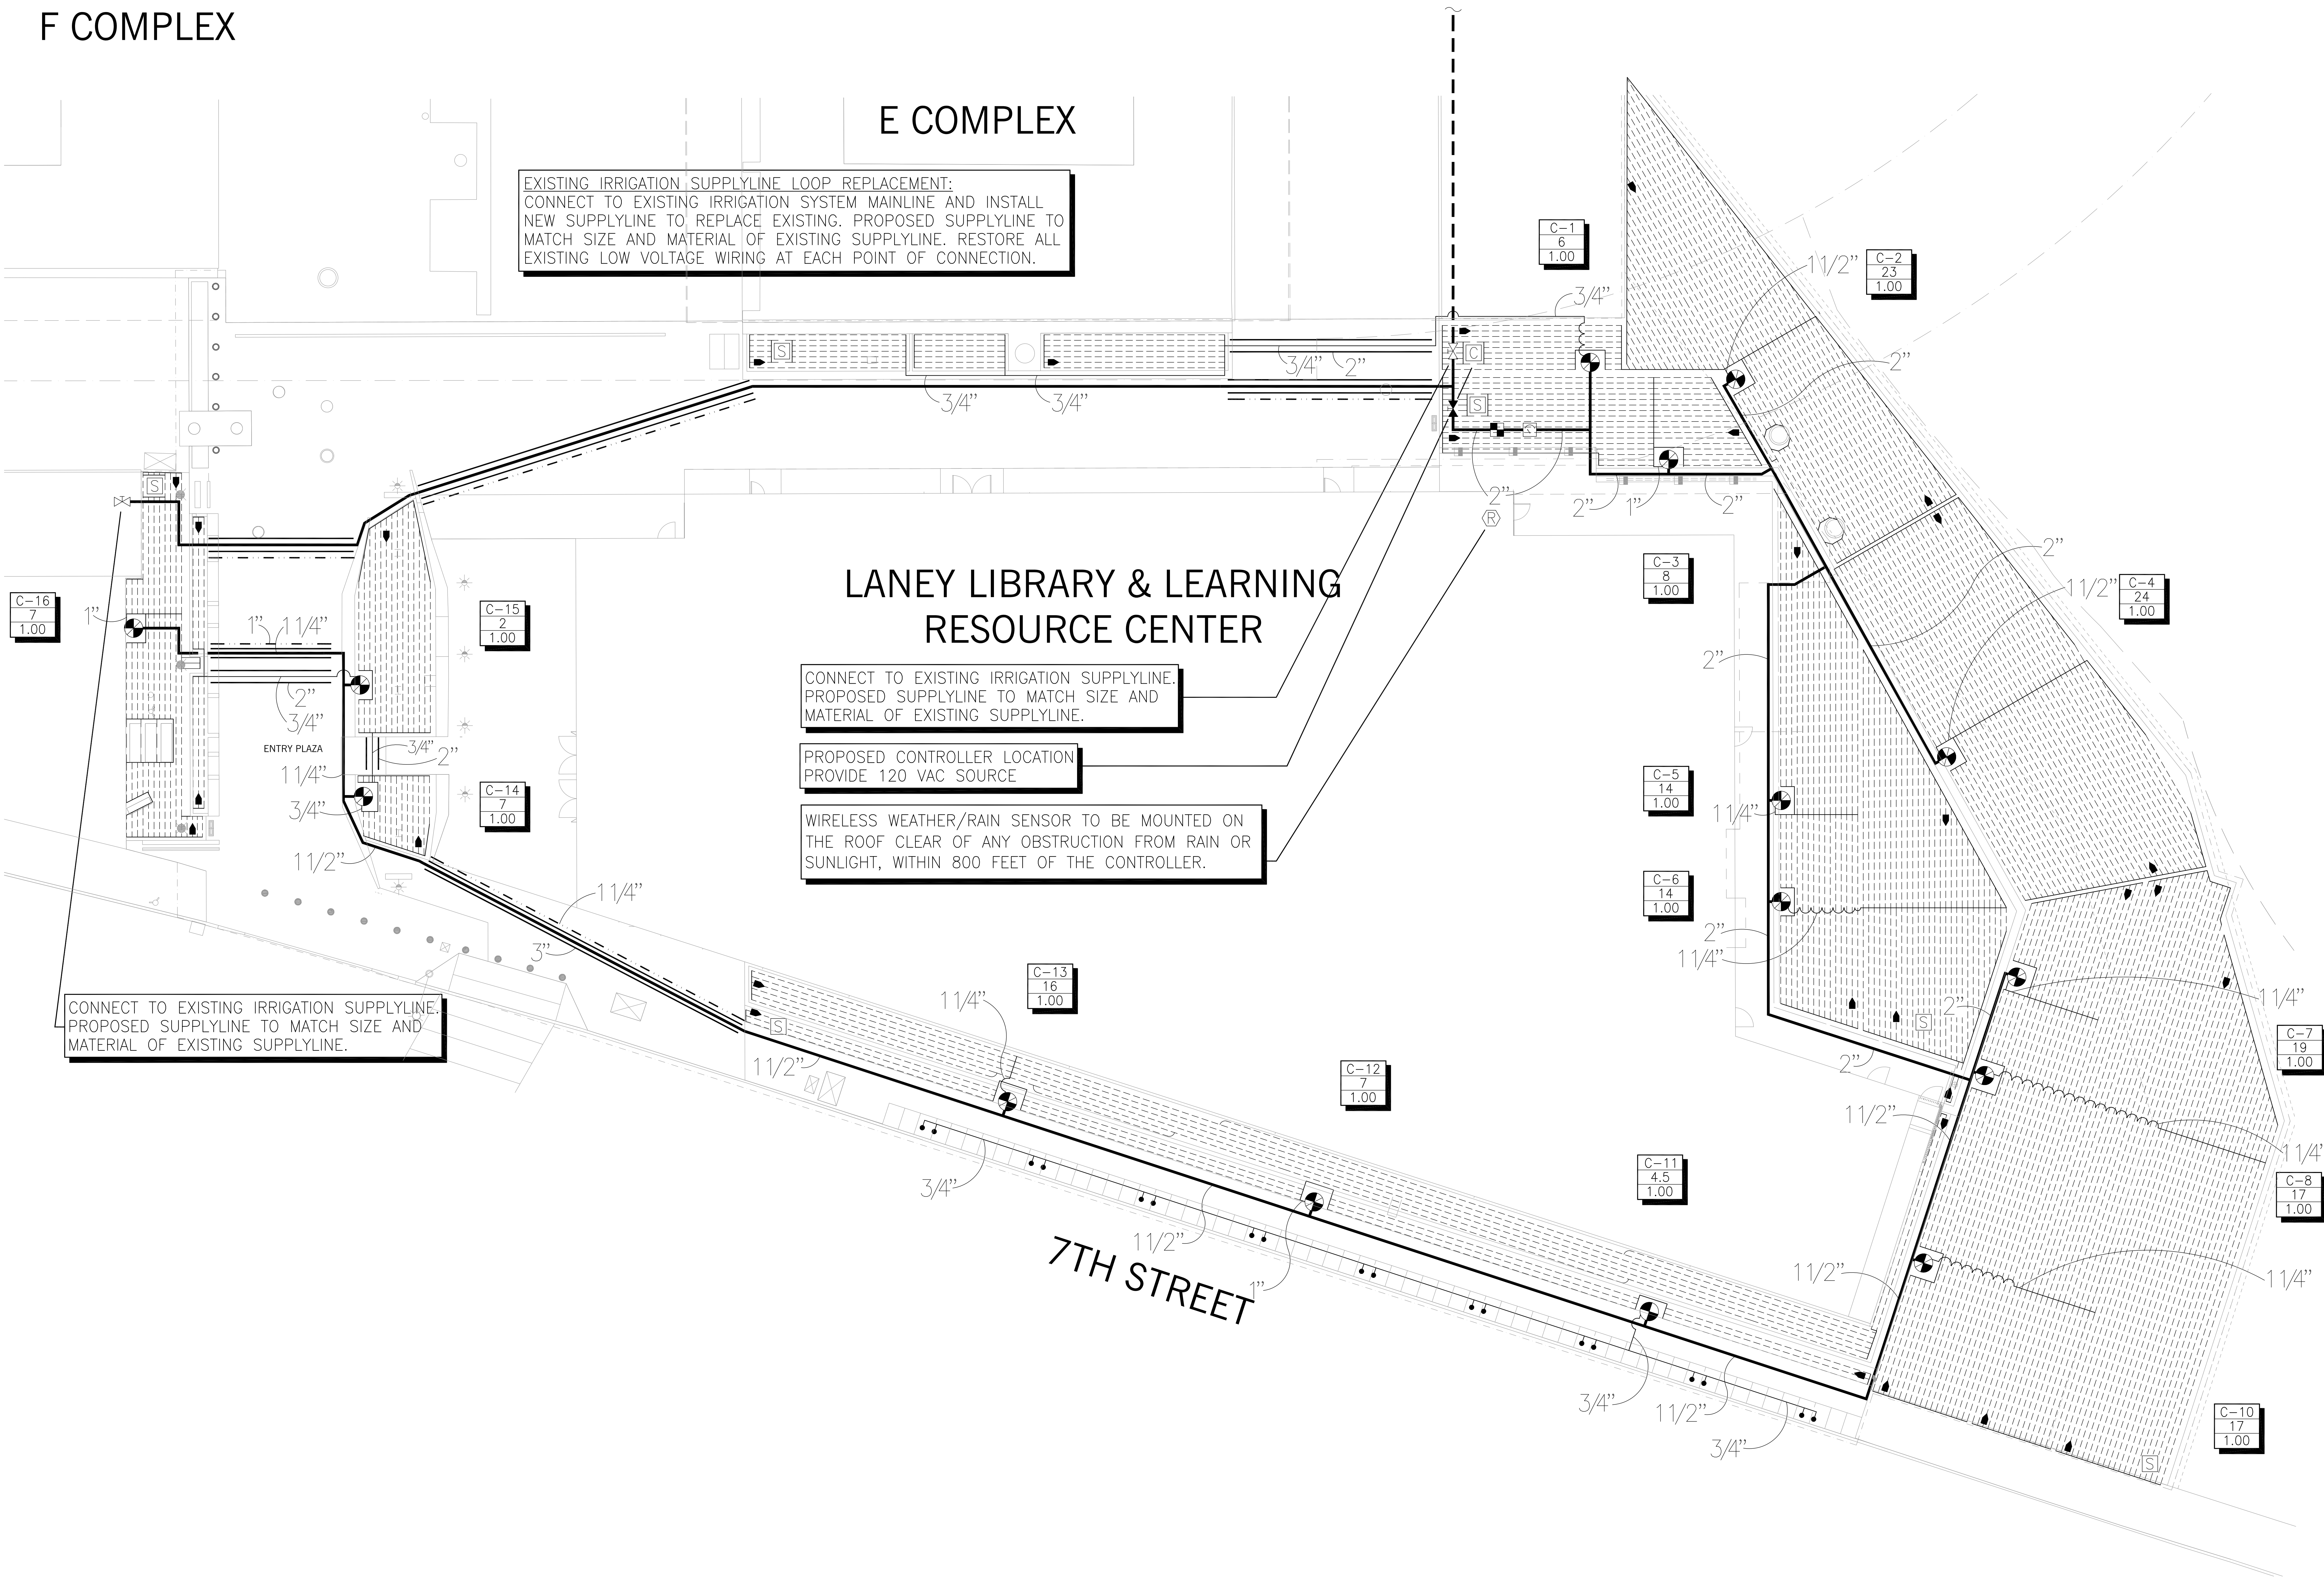

APPROVALS

IDENTIFICATION STAMP
DIV. OF THE STATE ARCHITECT
APP: 01-119215 INC.
REVIEWED FOR
SS FLS ACS
DATE: 6/16/2023

NOLL & TAM
ARCHITECTS

729 Heinz Avenue
Berkeley, CA 94710
tel 510.542.2200
fax 510.542.2201

CAVAGNERO
MARK CAVAGNERO ASSOCIATES ARCHITECTS
1048 Serrano Street, Suite 200
San Francisco, California 94111
www.cavagnero.com



PROJECT TITLE

Peralta Community College District
Laney Library & Learning Resource Center
(Building 100 Replacement)

900 Fallon Street, Oakland, CA 94607

ISSUE FOR BID


ISSUE DATE	03/21/23
W&L JOB NUMBER	21942
REVISIONS:	
DATE	DESCRIPTION
3 05/16/2024	ADDENDUM 03

DRAWN BY: Author
CHECKED BY: Checker

SHEET TITLE: IRRIGATION PLAN

SHEET NUMBER: L7.01

ARTHUR LANDSCAPE
ALU Consulting IRRIGATION CONSULTING
Professional Member - ASCE
Post Office Box 3490
Livermore, Calif. 94551
1 925.918.3956
E roy@aliconsulting.net

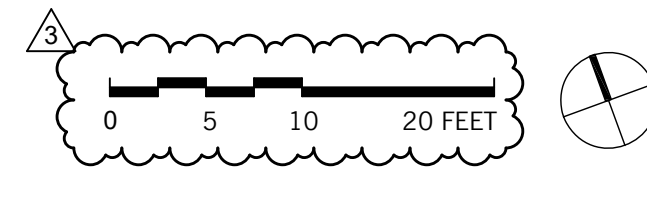

05/24/2024 5:03:10 PM BIM 360://PCDD Laney Library IRRIGATION PLAN.rvt