



PLANT LEGEND


SYM	PLANT SPECIES	SYM	PLANT SPECIES	SYM	PLANT SPECIES	SYM	PLANT SPECIES
◆	CHONDROPETALUM TECTORUM 5 GALLON	▲	MAHONIA EURYBRACTEATA 5 GALLON	■	MYOPORUM PARVIFOLIUM 'FINE LEAF' 1 GALLON	✦	POLYSTICHUM MUNITUM 5 GALLON
■	LOMANDRA LONGIFOLIA 'BREEZE' 1 GALLON	□	MUHLENBERGIA DUBIA 1 GALLON	▲	OPHIPOGON JAPONICUS 1 GALLON	△	SALVIA 'LOVE AND WISHES' 1 GALLON
×	HESPERALOE PARVIFLORA 'PINK PARADE' 1 GALLON	☼	MUHLENBERGIA RIGENS 1 GALLON	●	OPUNTIA SANTA-RITA TUBAC 5 GALLON	⊙	YUCCA RUPICOLA 5 GALLON

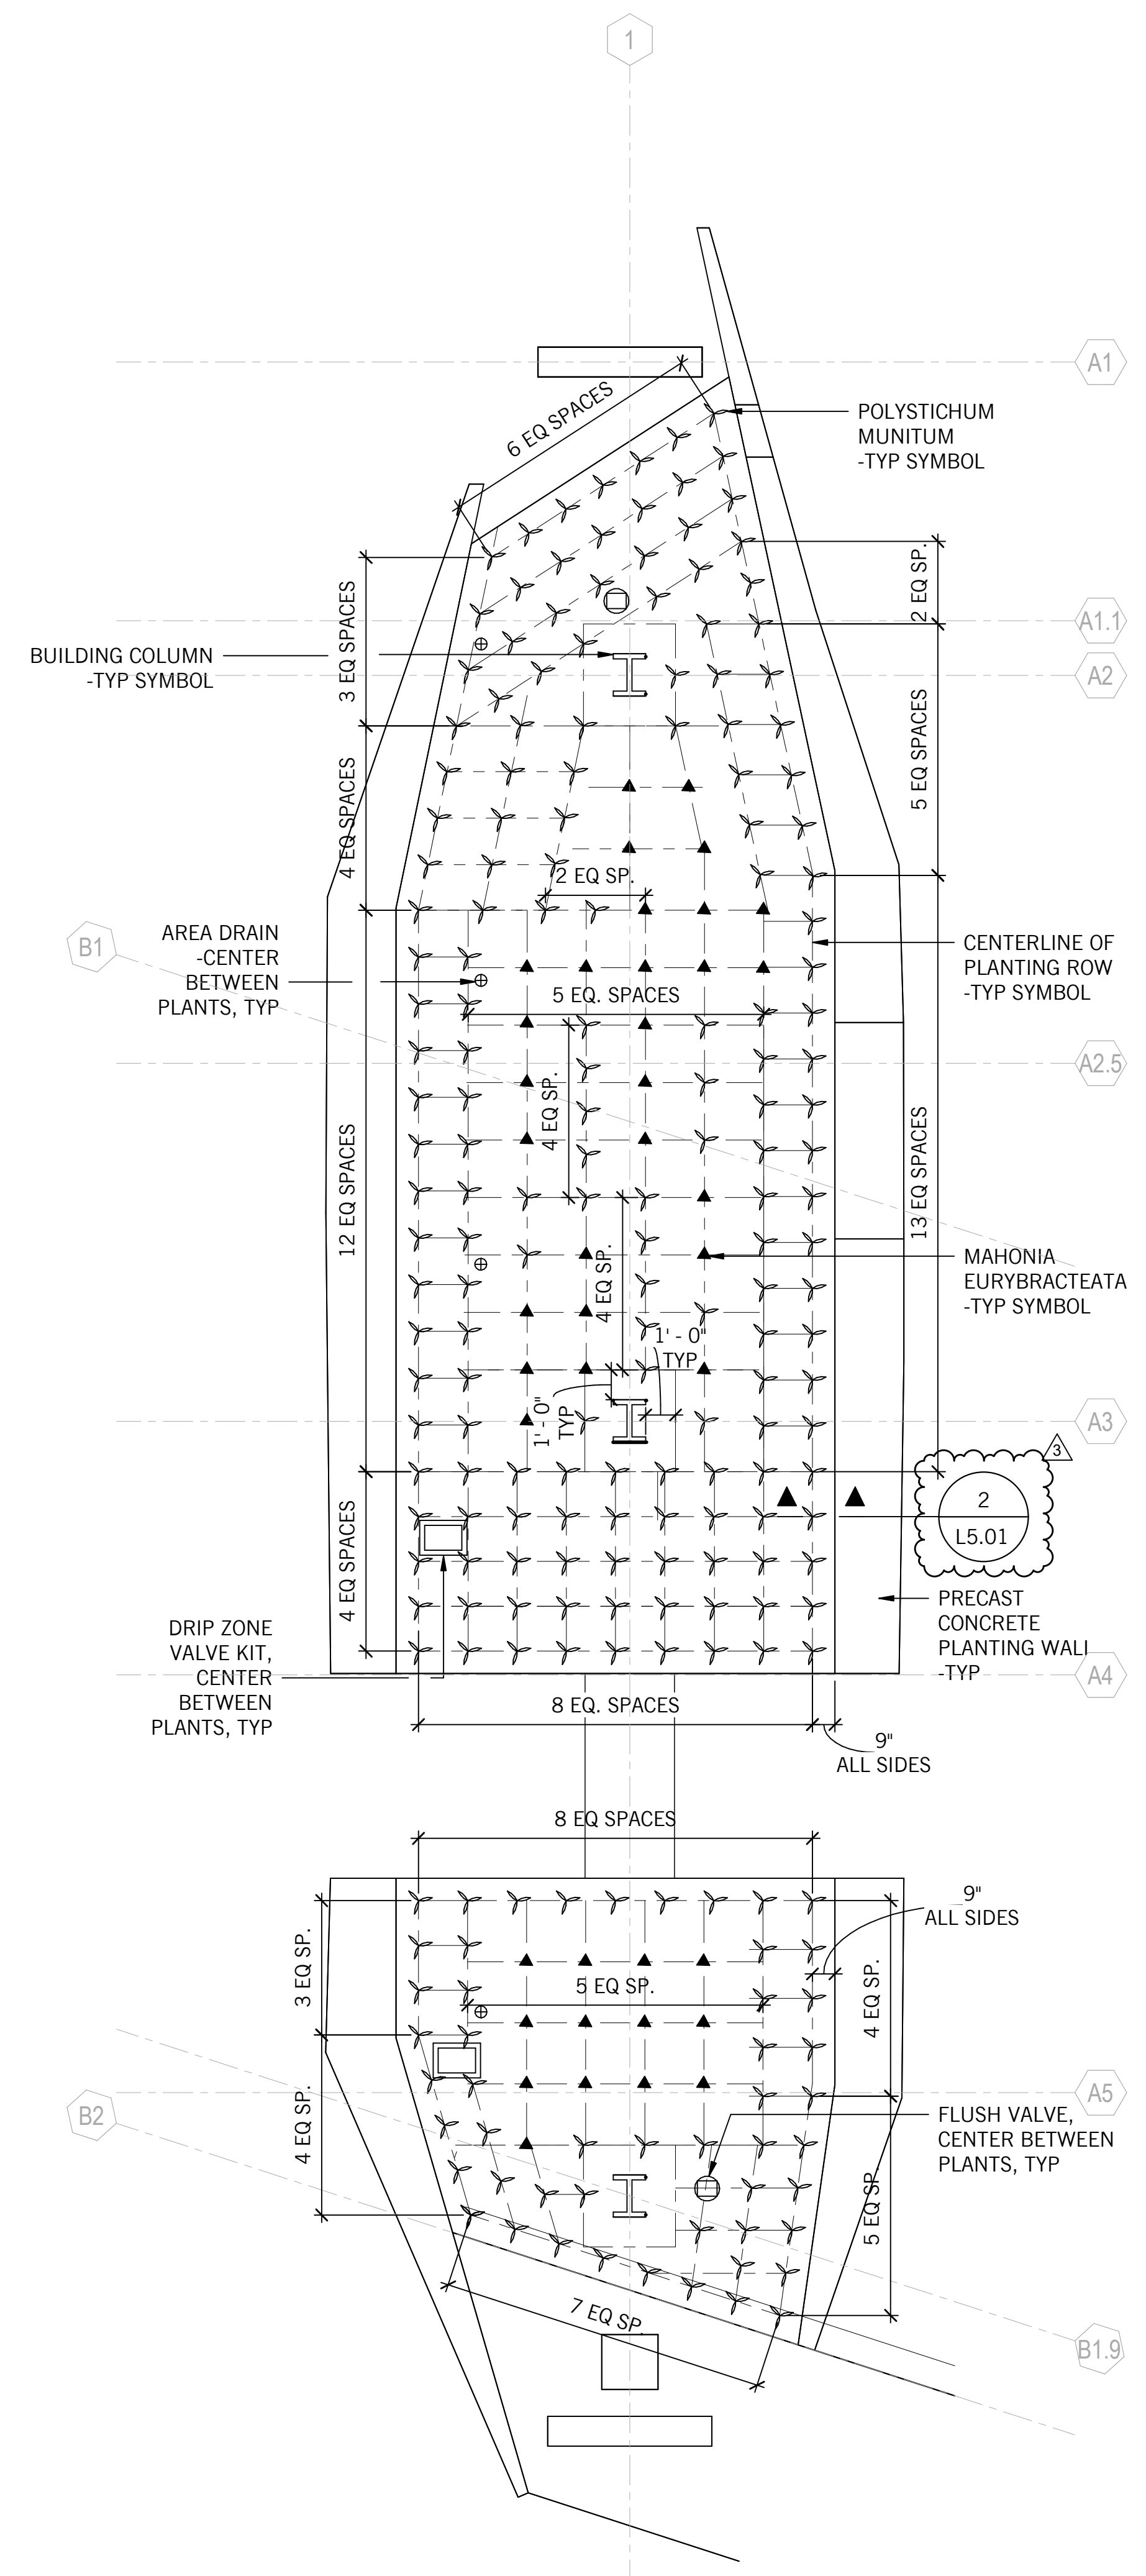

3 PLANTING LAYOUT @ BUILDING ENTRY
SCALE: 1/4" = 1'-0"

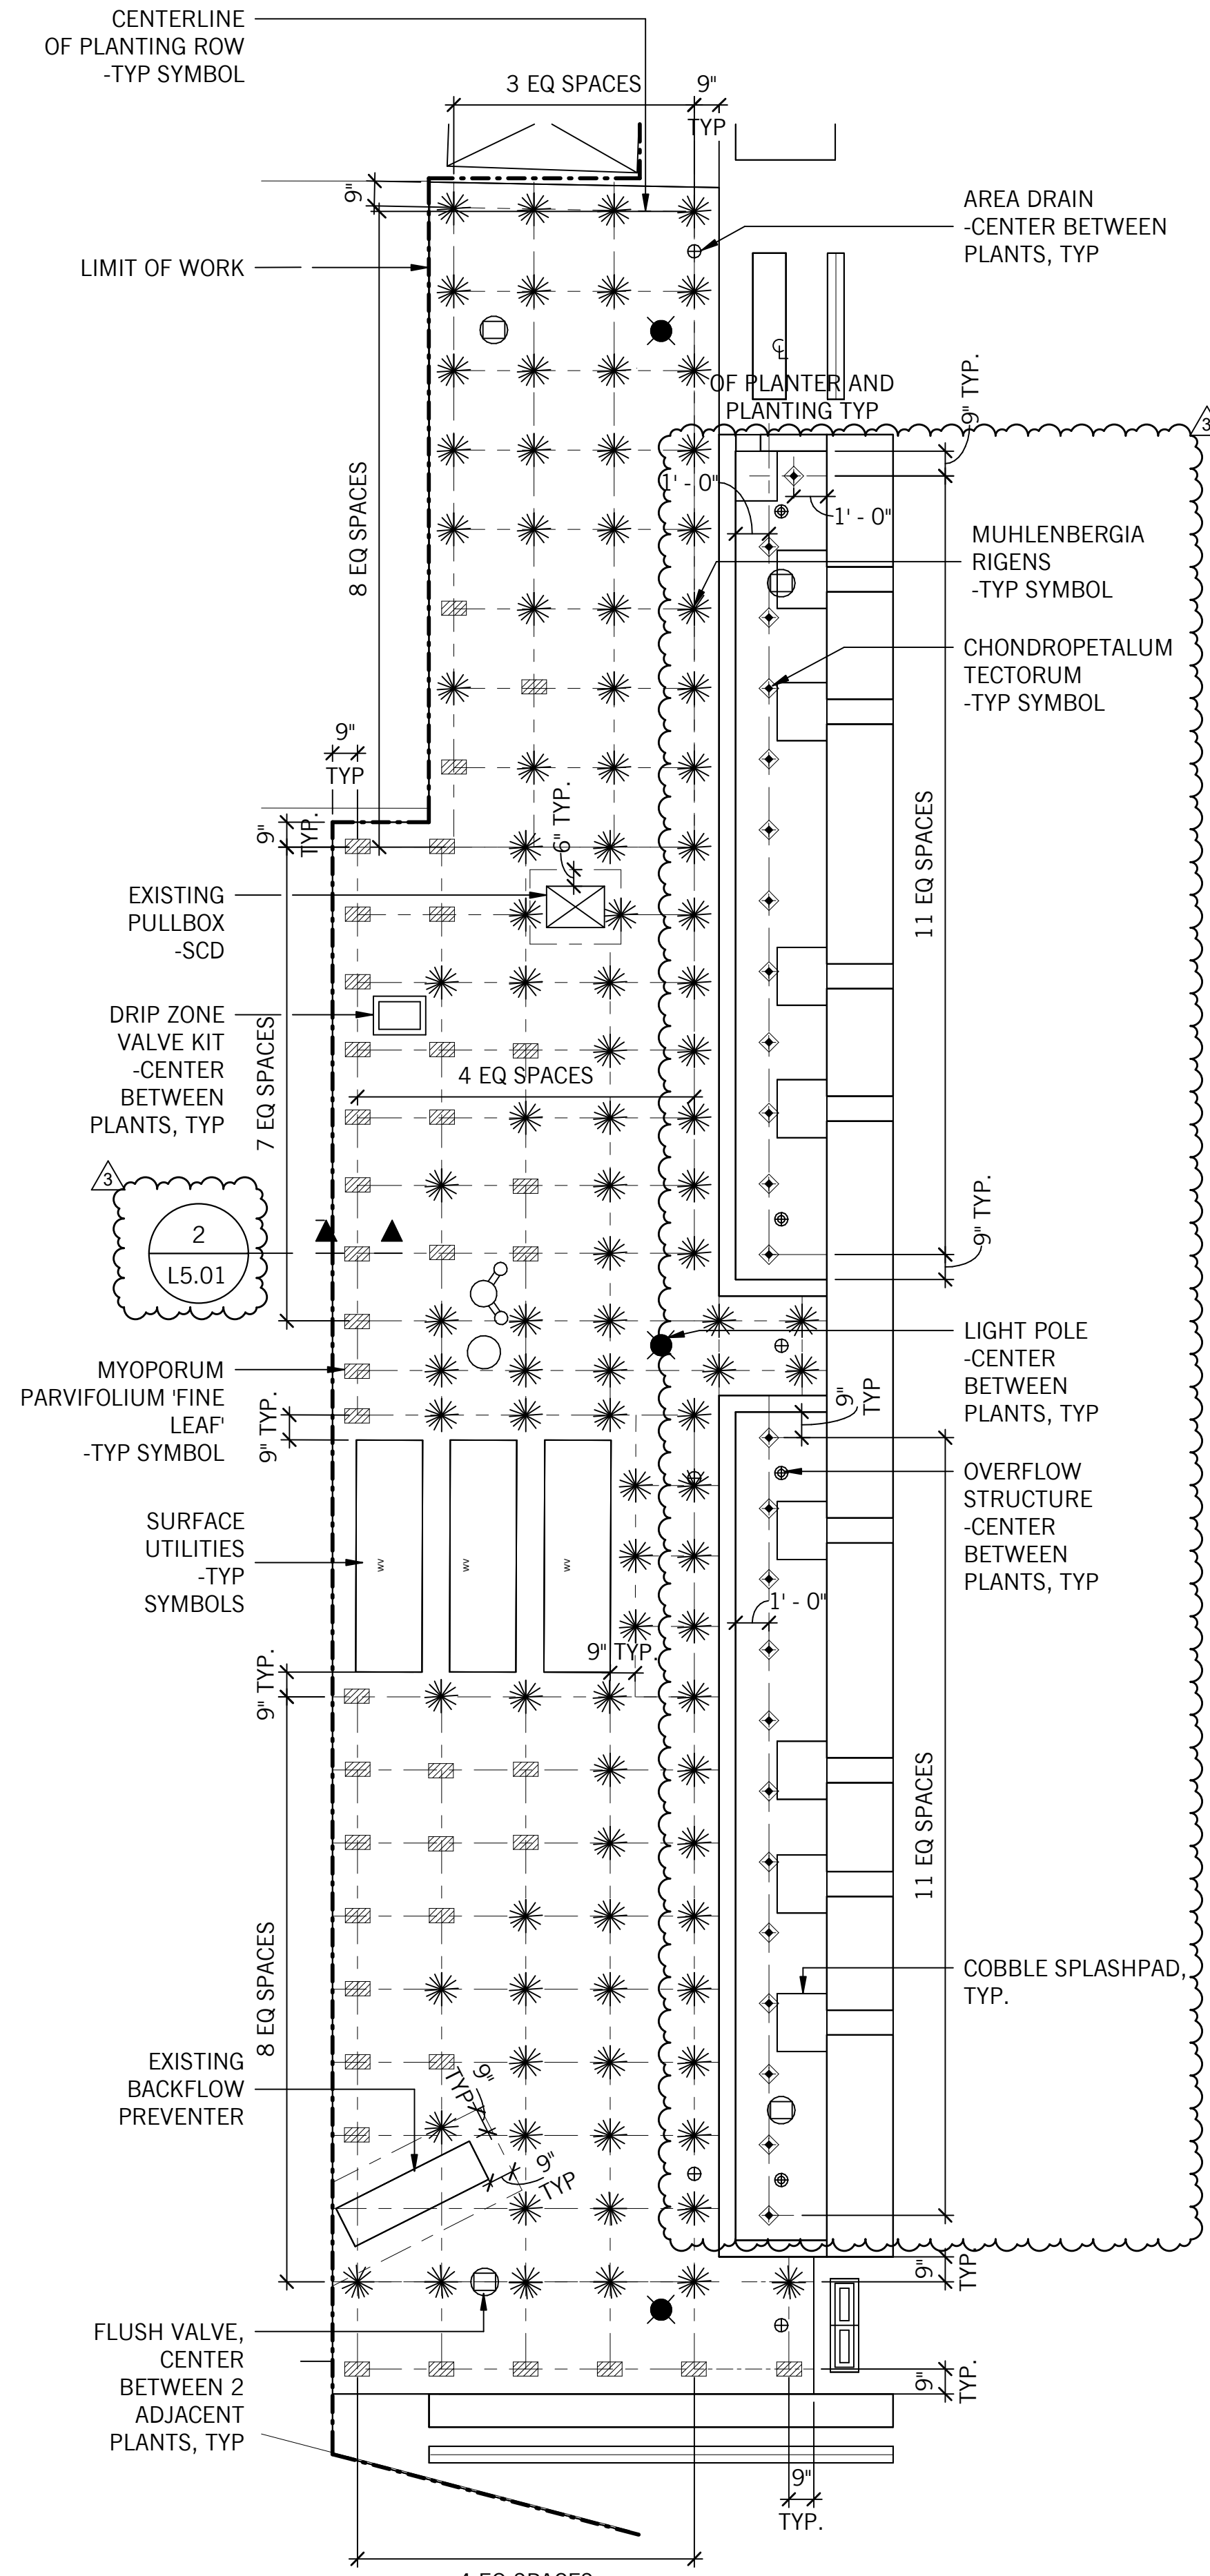

2 PLANTING LAYOUT @ BIOTREATMENT AREA
SCALE: 1/4" = 1'-0"

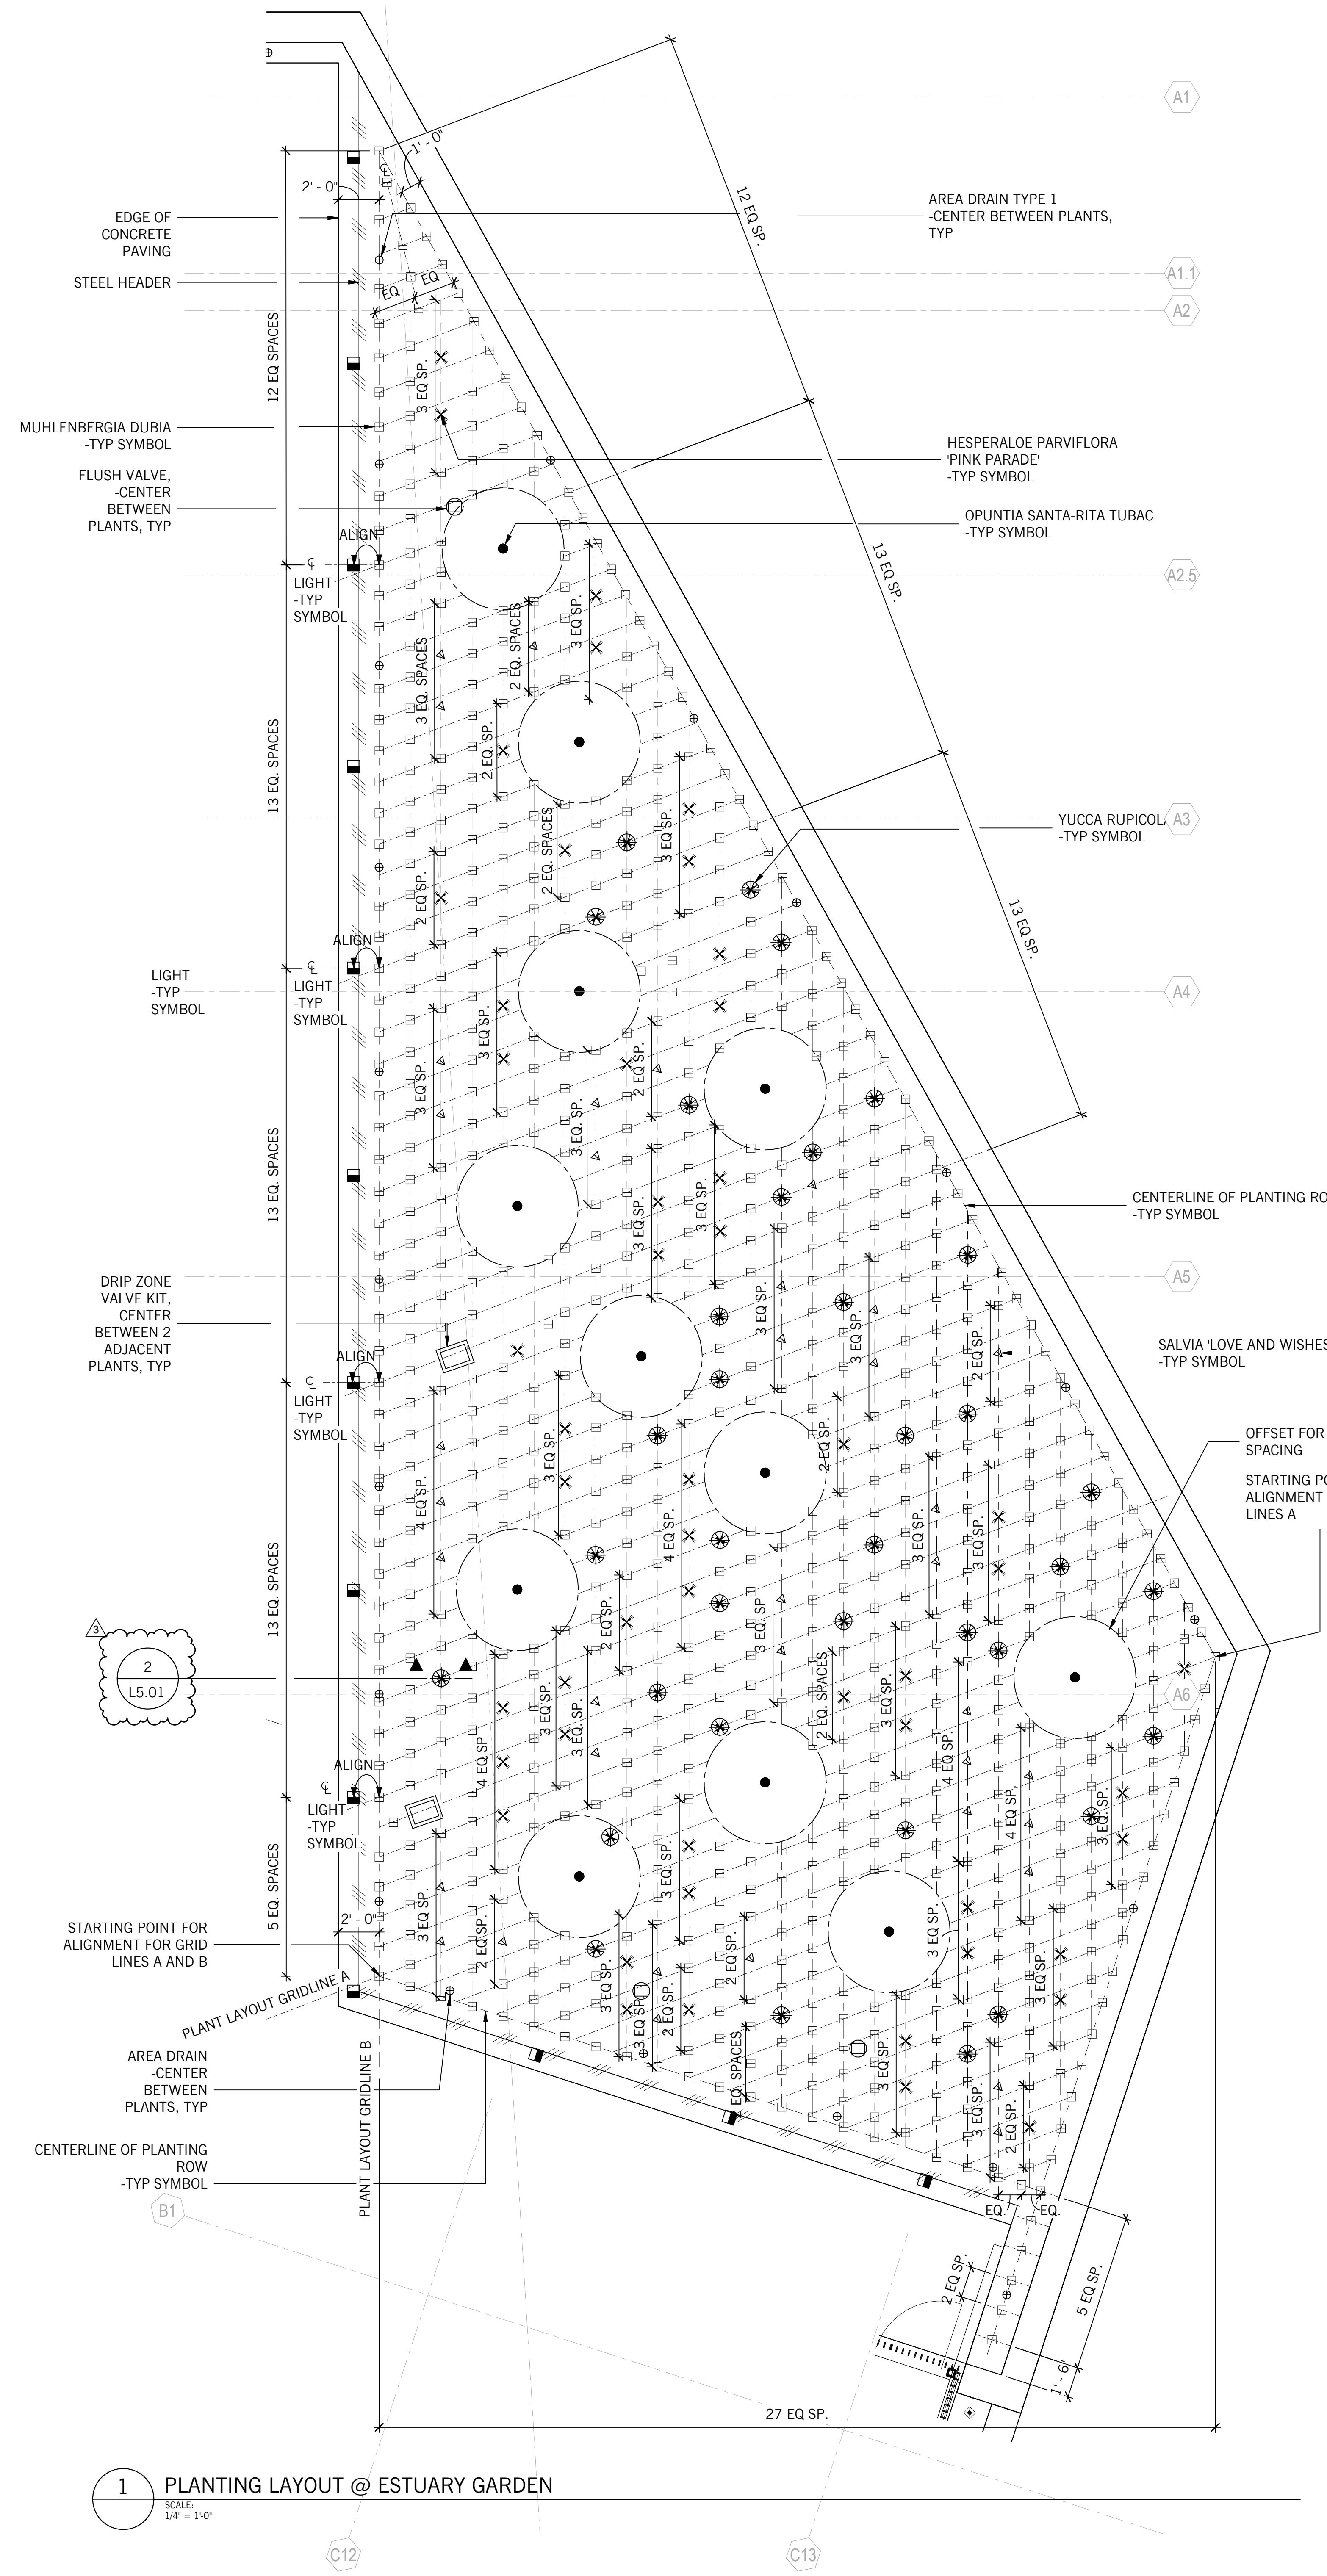

1 PLANTING LAYOUT @ ESTUARY GARDEN
SCALE: 1/4" = 1'-0"