ADDENDUM NUMBER 1 BID NUMBER: IFB 21-013

Railing Modifications – West Wyandotte Library

ISSUED: October 5, 2021

PURCHASING DEPARTMENT UNIFIED SCHOOL DISTRICT 500 2010 N. 59th STREET, ROOM 370 KANSAS CITY, KANSAS 66104 (913) 551-3200


Note the following changes to the above-mentioned bid. This information is to be taken into consideration when responding to the original bid document.

1. Addition to Specifications:

- a) The speciation's from the architect have been added to the bid documents.
- **2. No Other Changes:** No other changes or modifications intended by this Addendum. All other terms and conditions of the solicitation remain in effect.

WE HEREBY ACKNOWLEDGE AND UNDERSTAND THE ABOVE NOTED CHANGES TO THE ORIGINAL BID DOCUMENET AND AGREE TO FURNISH THE ITEMS ON WHICH PRICES ARE QUOTED IN ACCORDANCE WITH ALL TERMS AND CONDITIONS PREVIOUSLY LISTED AND ANY ATTACHED SPECIFICATIONS AND AMENDMENTS.

BY:		DATE:	
TITLE:		PHONE:	
FIRM	_		

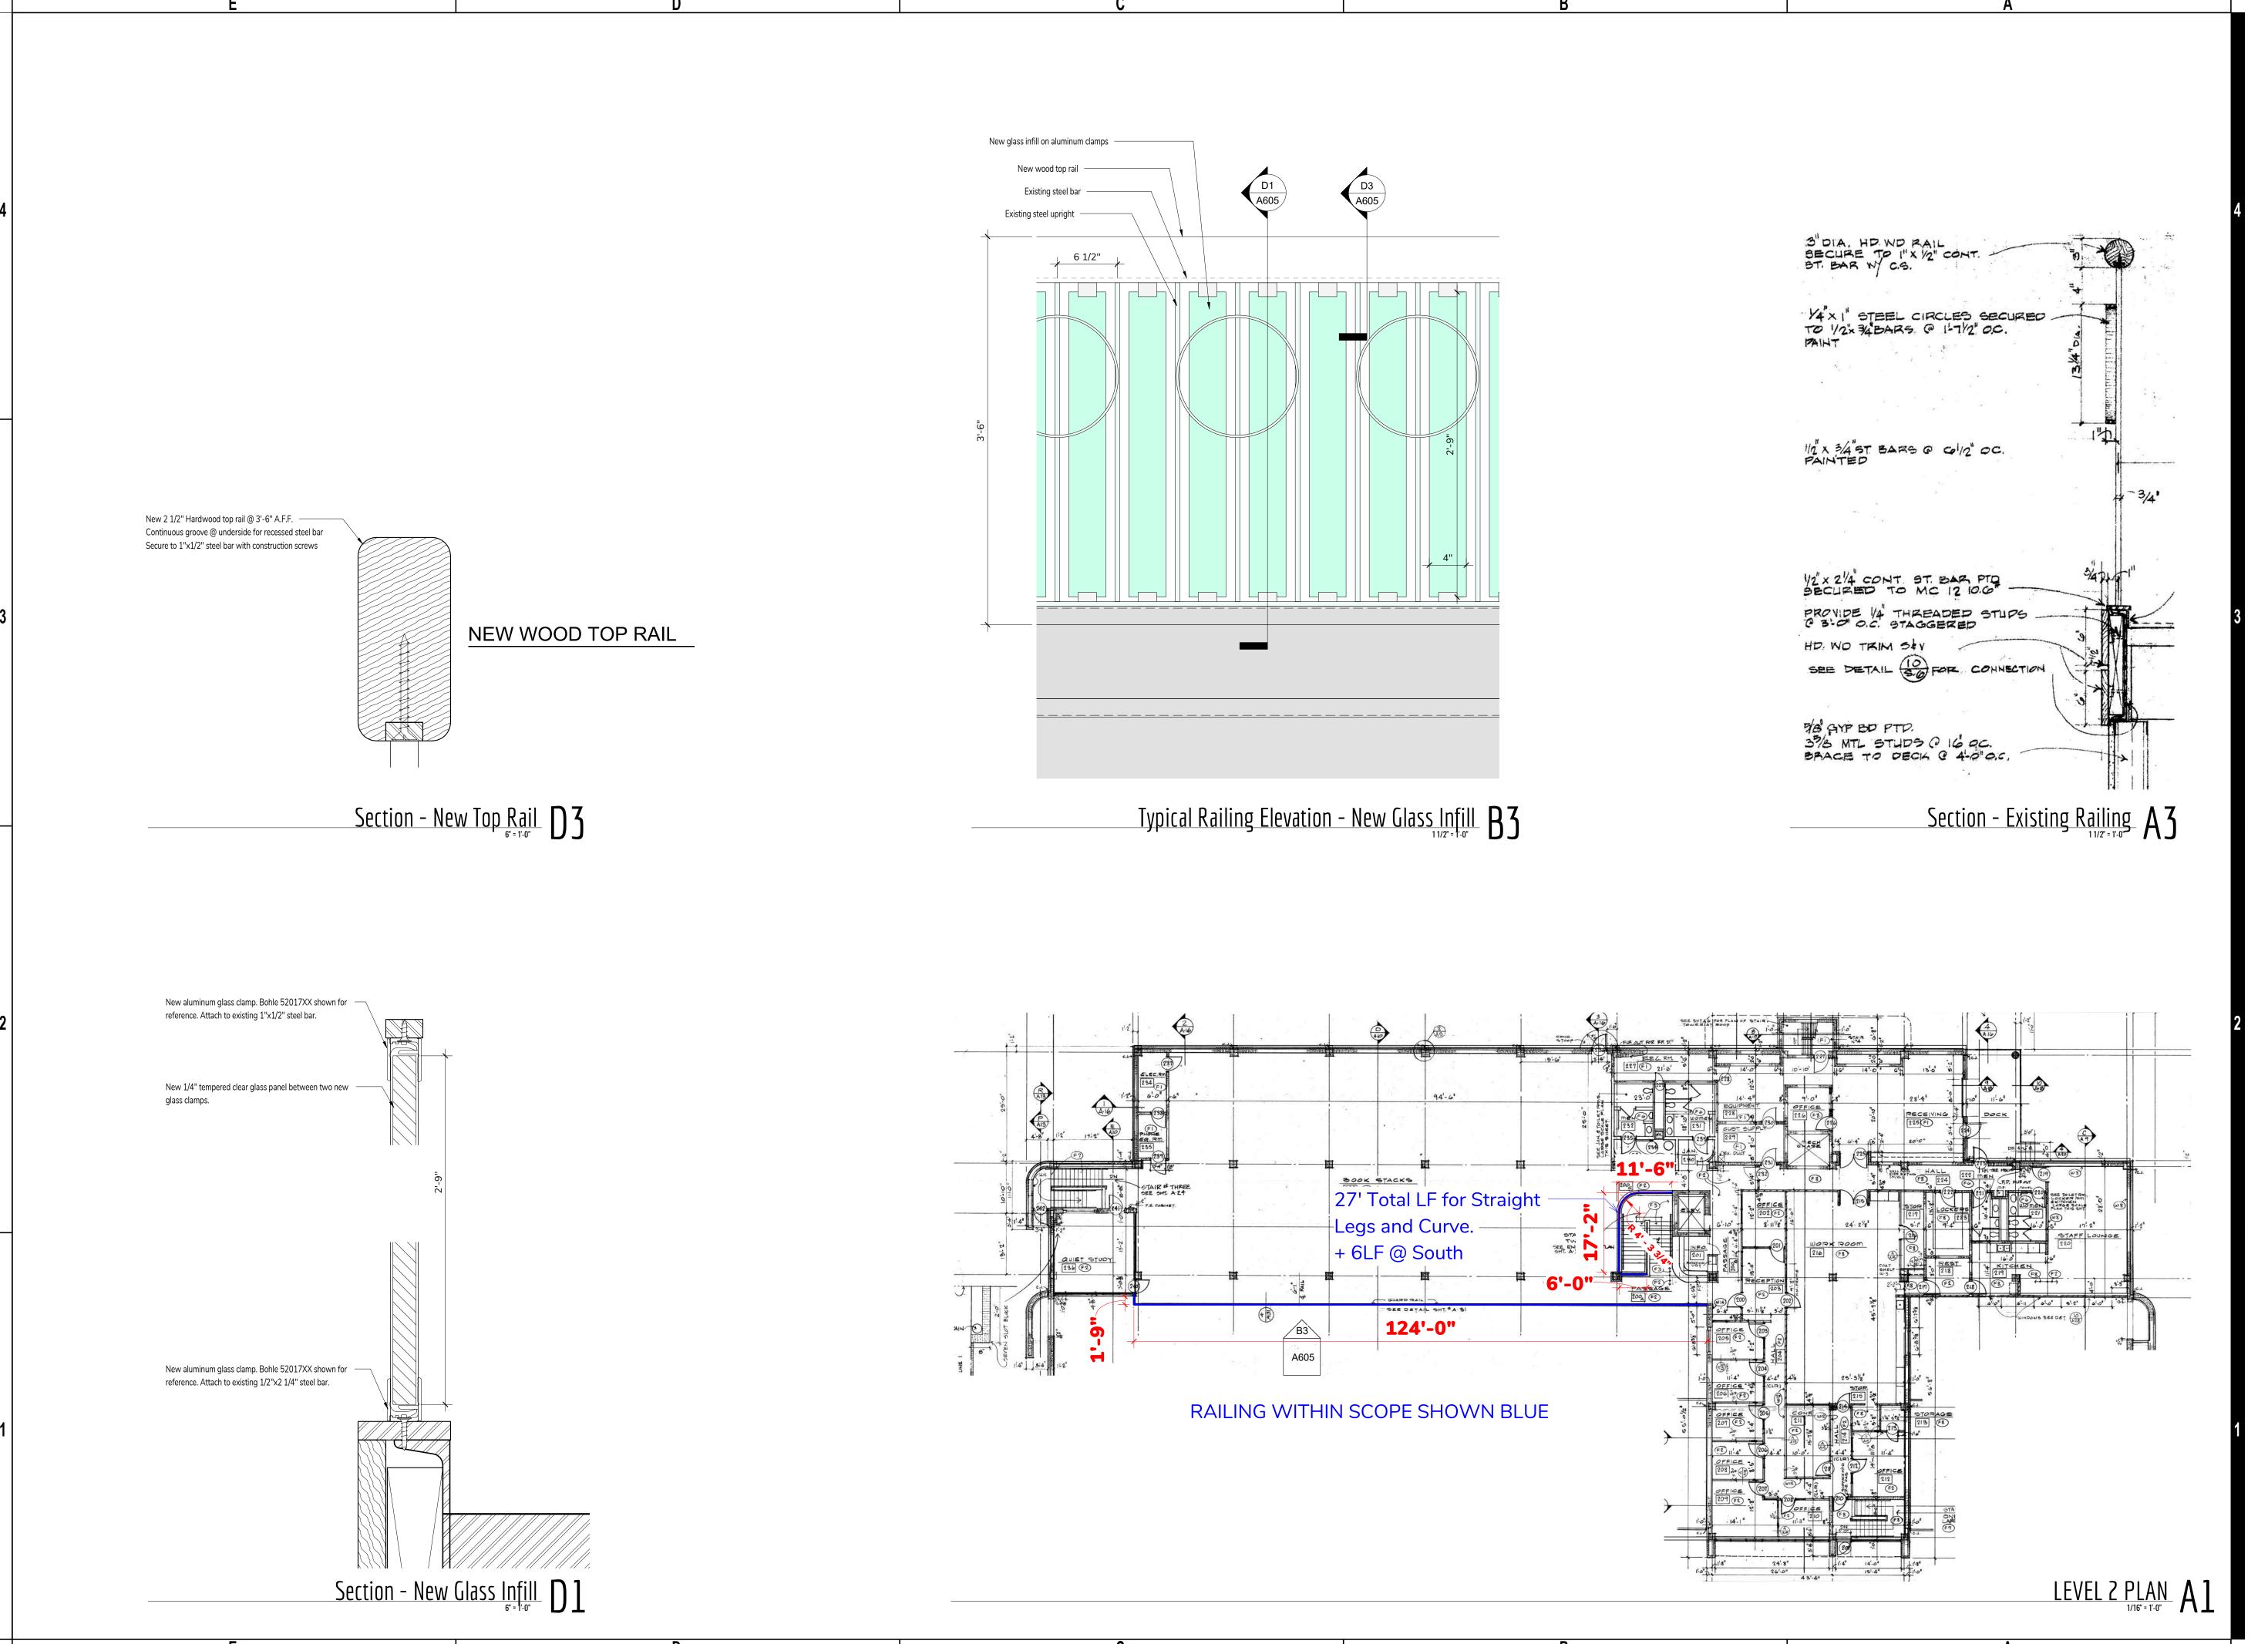



Rafael L. Garcia Architect # AR-xxxxxxx

Date: xx-xx-xx

West Wyandotte Library Guardrail 1737 N. 82nd Street

1737 N. 82nd Street Kansas City, KS 66112

Owner

Kansas City Kansas Public Schools

2010 N. 59th Street Kansas City, KS 66104

Project # Project
Number
CONSTRUCTION ISSUE
IssuePackage/ Date
UE/REVISION DATE

NO. ISSUE/REVISION

GUARDRAIL

A605