


- NOTES:
1. BENCHES SHALL HAVE SEATS THAT ARE 42 INCHES LONG MINIMUM AND 20 INCHES DEEP MINIMUM AND 24 INCHES DEEP MAXIMUM
 2. BACK SUPPORT SHALL BE 42 INCHES LONG MINIMUM.
 3. TOP OF BENCH SEAT SURFACE SHALL BE 17 INCHES MINIMUM AND 19 INCHES MAXIMUM ABOVE THE FINISHED FLOOR OR GROUND.
 4. BENCHES SHALL HAVE MINIMUM SEPERATION OF 36 INCHES.

HANDICAP BENCH SECTION DETAIL
N.T.S.


15

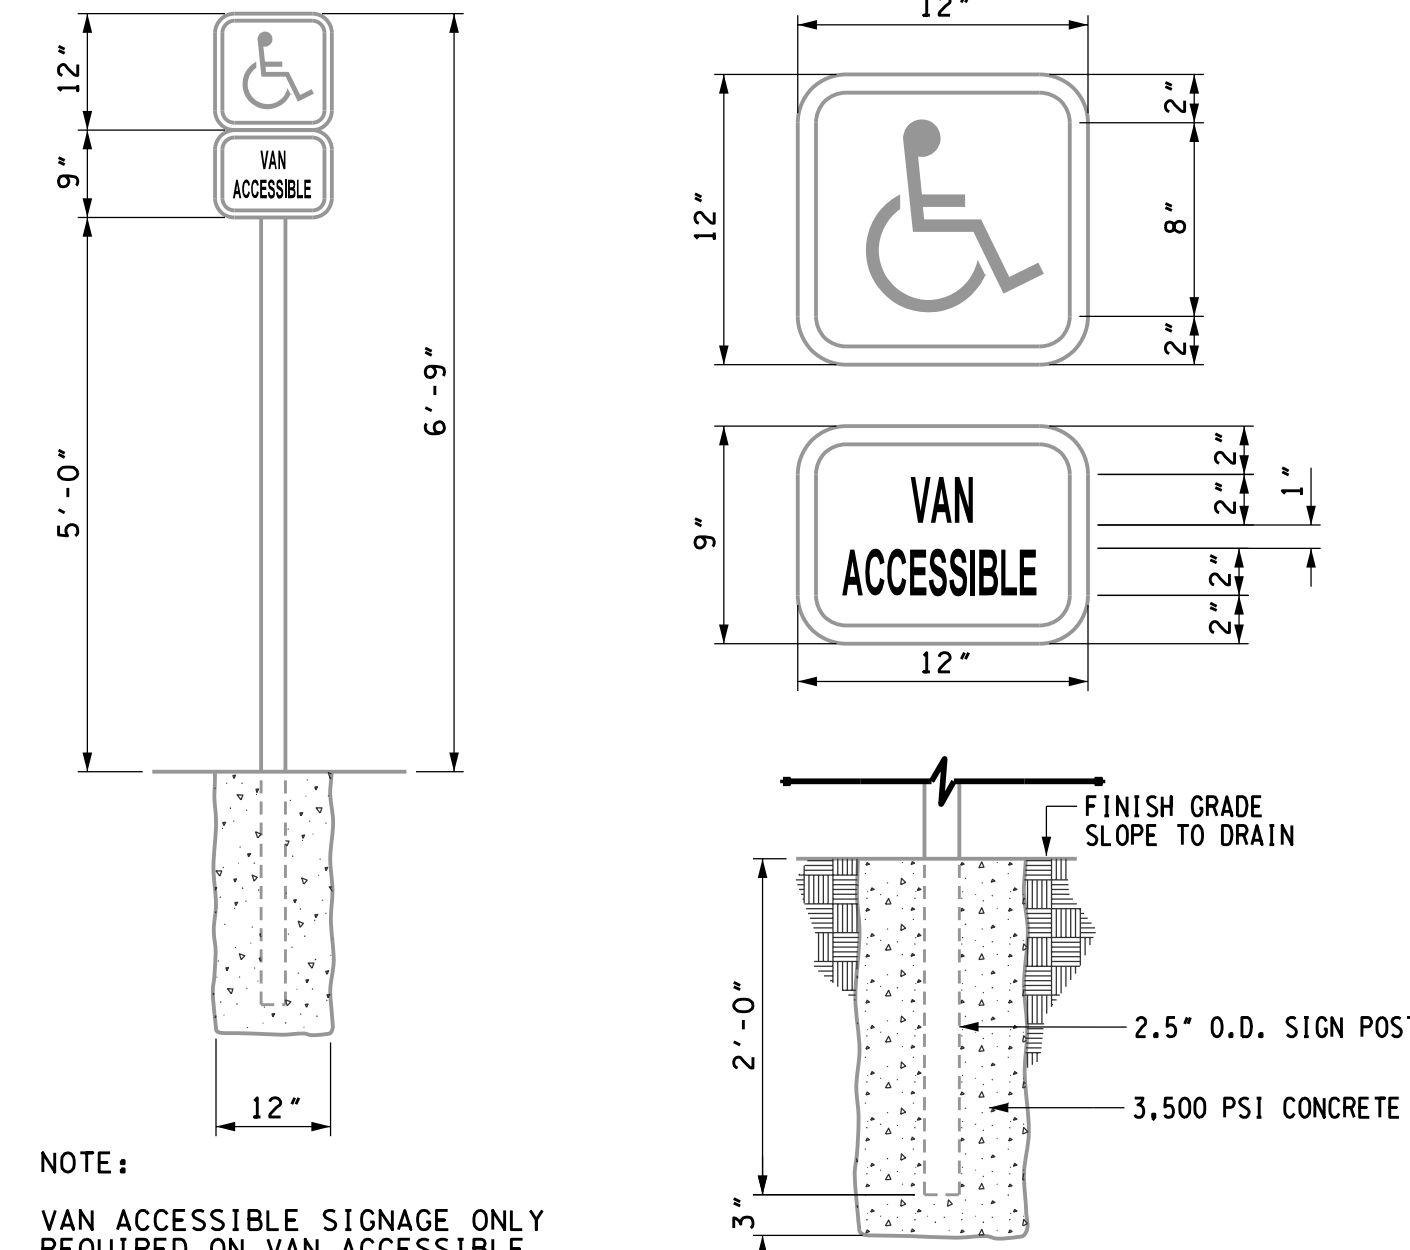

NOTE:
VAN ACCESSIBLE SIGNAGE ONLY
REQUIRED ON VAN ACCESSIBLE
PARKING SPACES.

HANDICAP SIGN DETAIL
N.T.S.

10

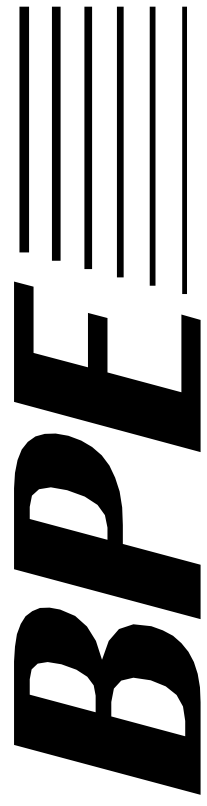

BRYAN PRICE ENGINEERING
865 COKER FORD ROAD
PORTLAND, TENNESSEE 37148
PHONE: 615-481-3176 EMAIL: BRYAN.PRICE@REACAN.COM

REVISIONS	DATE

DATE:	DECEMBER 2017
DRAWN BY:	PRICE
CHECKED BY:	PRICE
APPROVED BY:	PRICE

CIVIL SITE DETAILS
PEAY PARK SPLASH PAD
CITY OF GOODLETTSVILLE
DAVIDSON COUNTY, TENNESSEE

SHEET NO.
C5.2