








SITE LEGEND

-  STANDARD DUTY ASPHALT PAVEMENT
-  HEAVY DUTY ASPHALT PAVEMENT
-  CONCRETE SIDEWALK
-  HEAVY DUTY CONCRETE PAVEMENT



AERIAL FIRE TRUCK
 OVERALL LENGTH 39.000FT
 OVERALL WIDTH 8.167FT
 OVERALL BODY HEIGHT 7.500FT
 MIN BODY GROUND CLEARANCE 0.750FT
 TRACK WIDTH 8.167FT
 LOCK-TO-LOCK TIME 5.00S
 MAX WHEEL ANGLE 45.00°

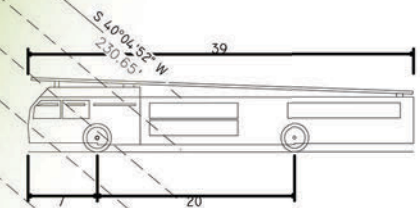PARKING CALCULATIONS		
Building Use	Spaces Required	Tabulation
Fire Station	2 space per 1000 square feet	X 7,652 = 16
		=
		X =
		X =
		TOTAL REQUIRED SPACES = 16
Provided Parking Spaces		
	Standard Spaces =	28
	ADA Standard Spaces =	0
	ADA Van Spaces =	2
		PROVIDED SPACES = 30

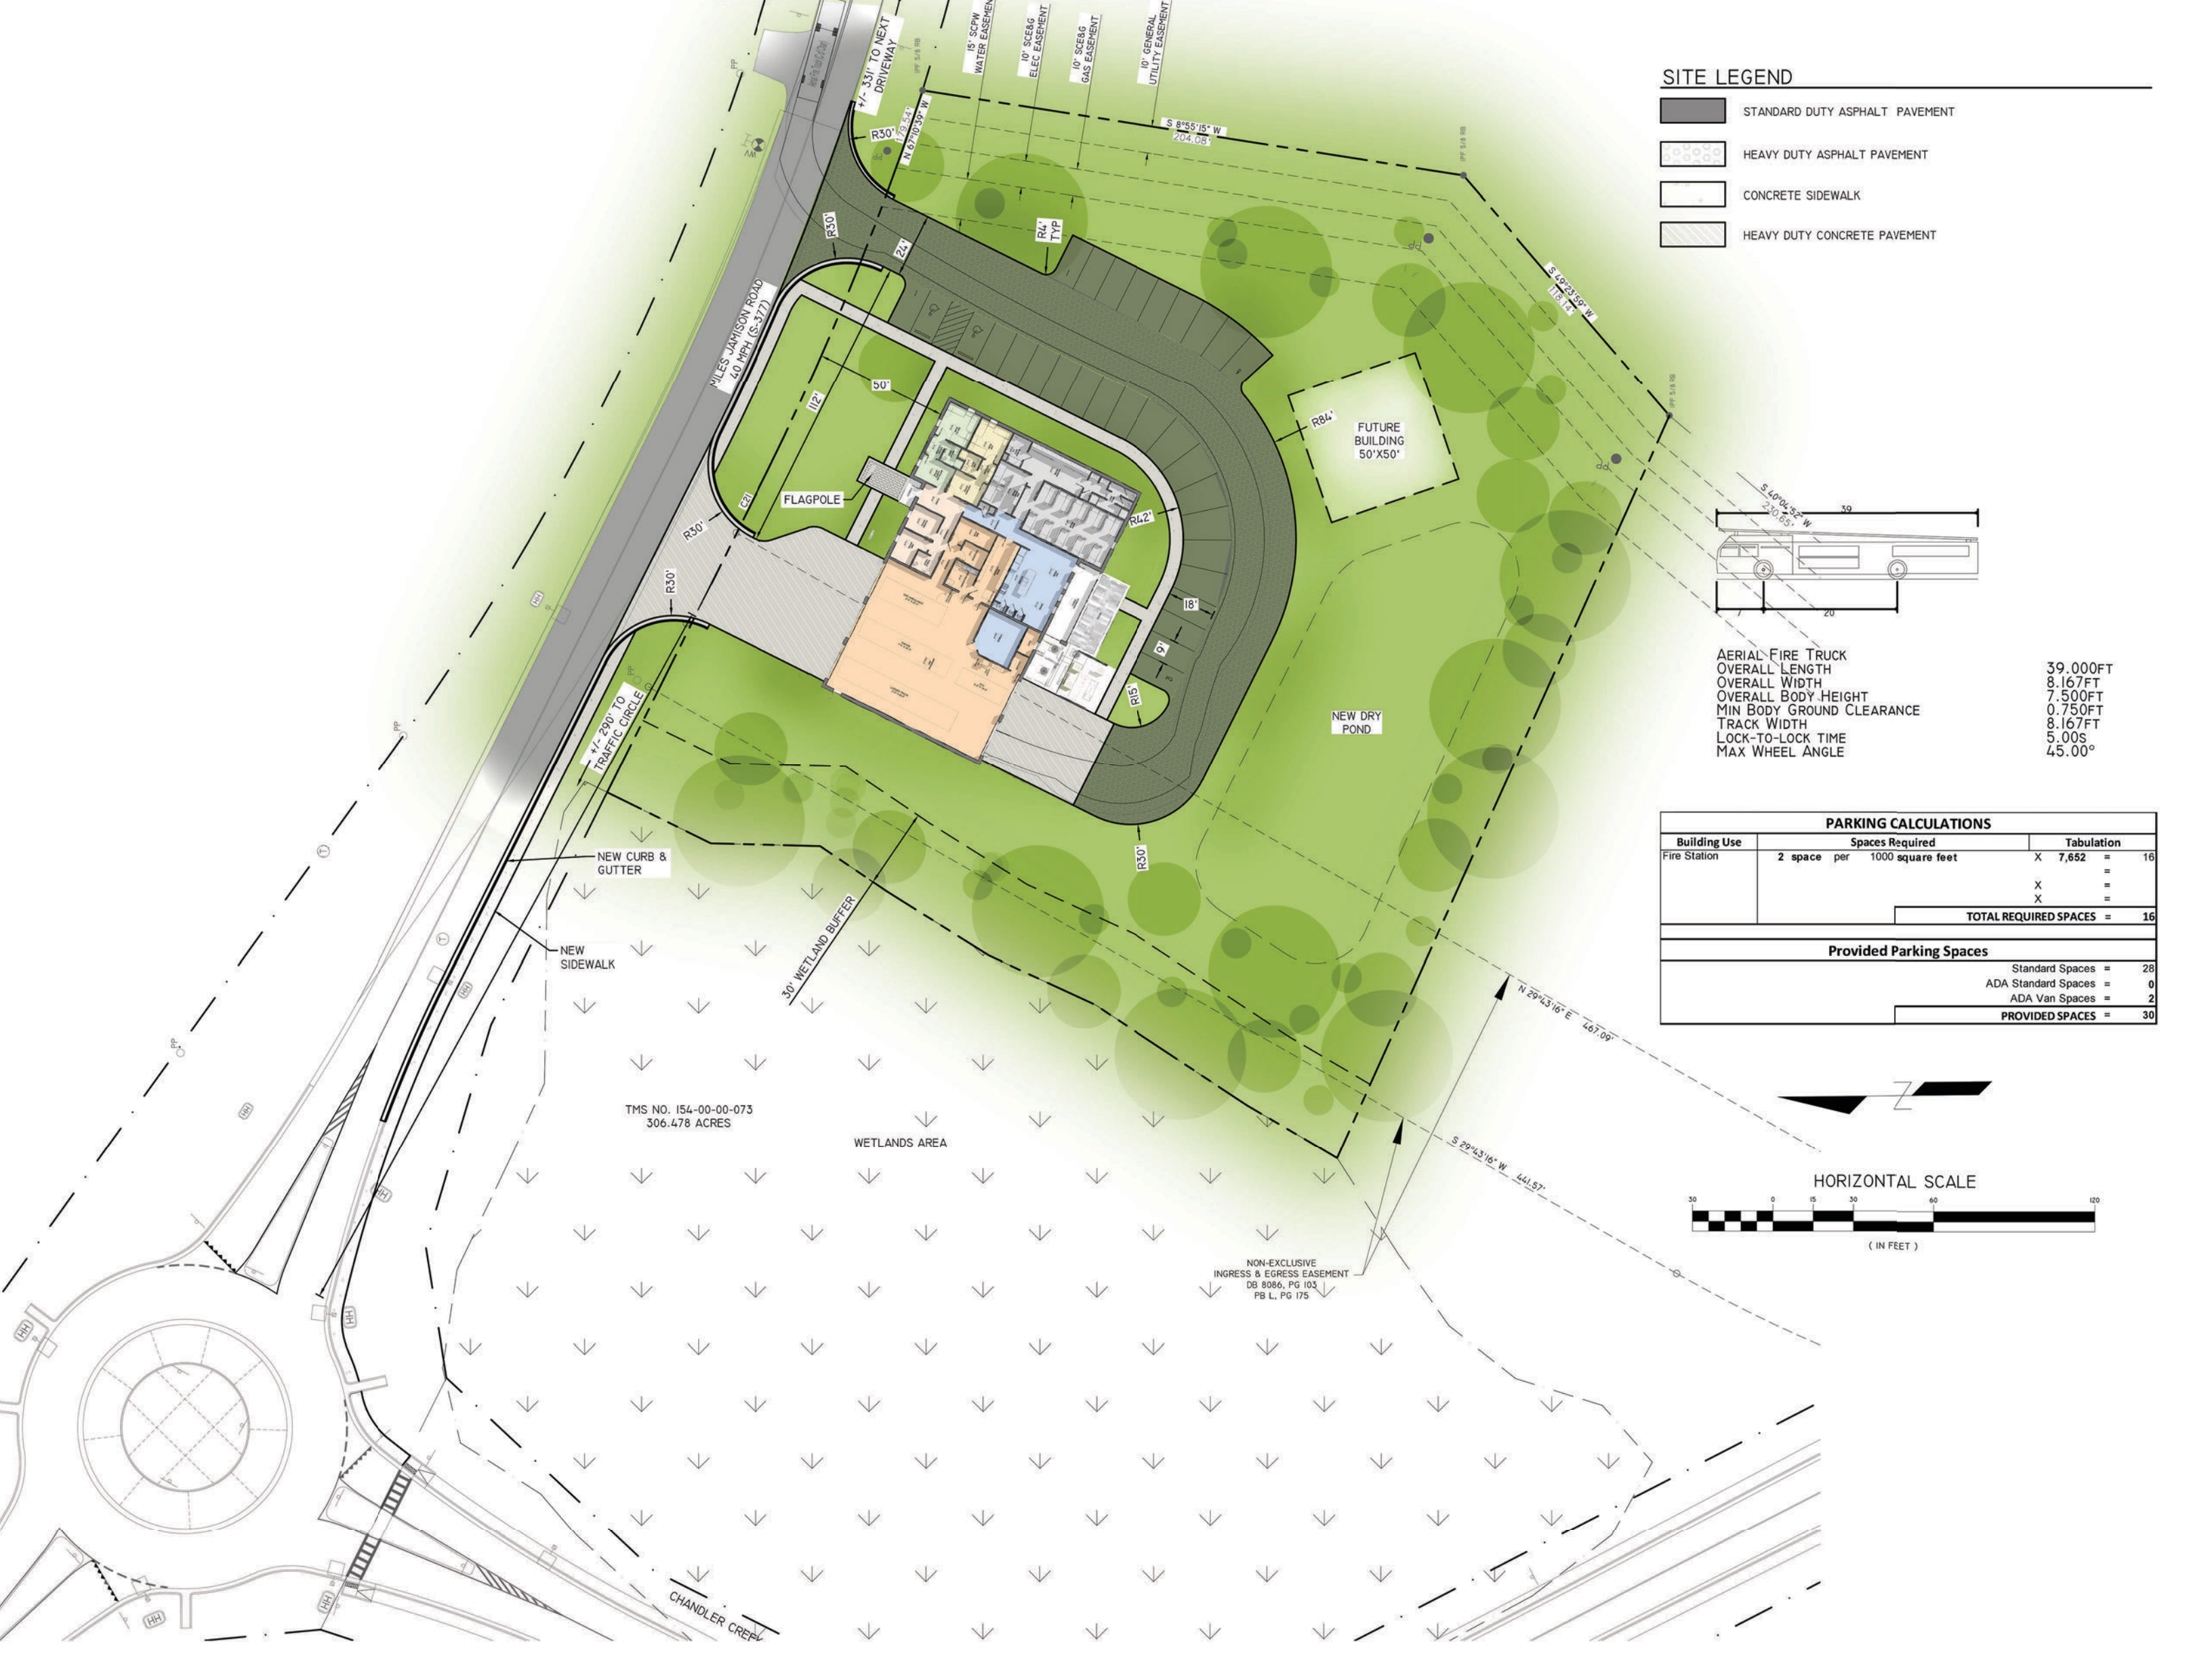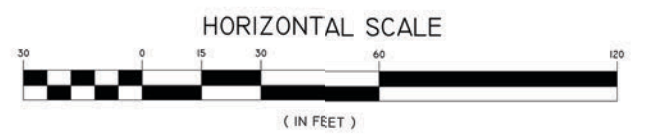

TMS NO. 154-00-00-073
 306.478 ACRES

NON-EXCLUSIVE
 INGRESS & EGRESS EASEMENT
 DB 8086, PG 103
 PB L, PG 175

CHANDLER CREEK