


PIPE ABANDONMENT
N.T.S.

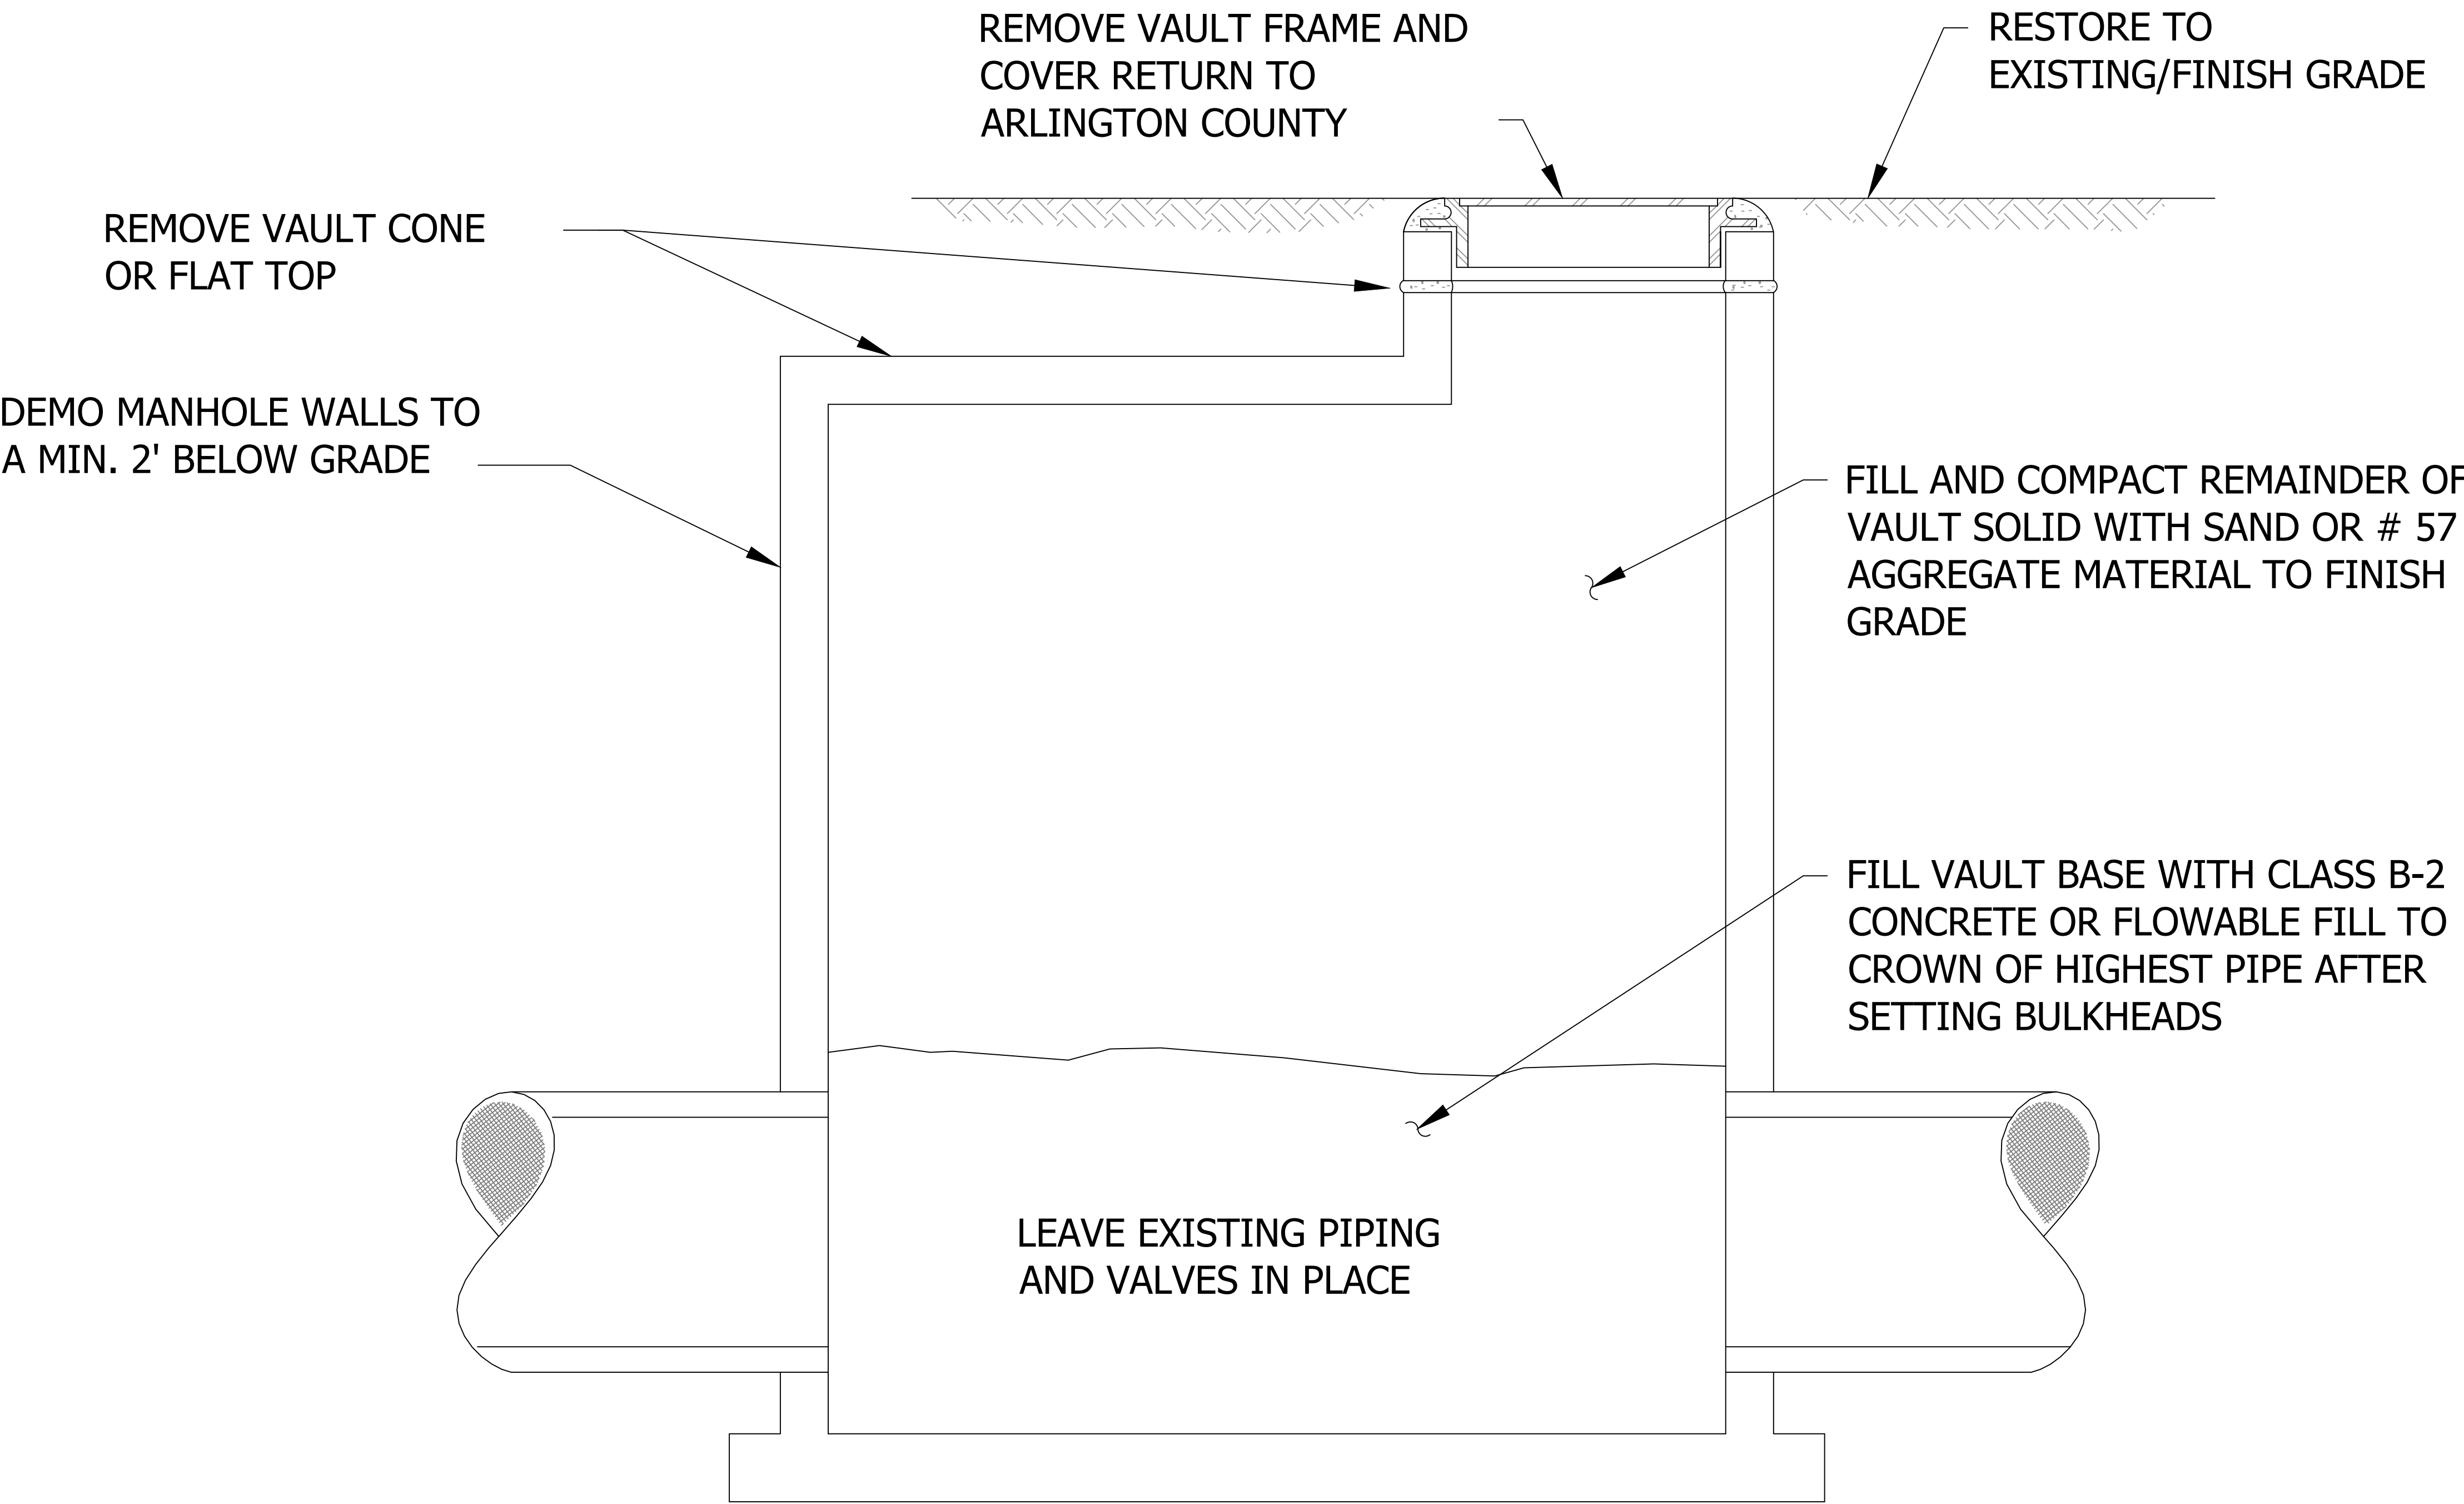

6 **EXISTING VAULT ABANDONMENT DETAIL**
N.T.S.