



ARLINGTON
VIRGINIA

**DEPARTMENT OF
ENVIRONMENTAL SERVICES**
FACILITIES & ENGINEERING DIVISION
ENGINEERING BUREAU
2100 CLARENDON BOULEVARD, SUITE 81
ARLINGTON, VA 22201
PHONE: 703.228.3629
FAX: 703.228.3606

COPYRIGHT © 2021 ARLINGTON COUNTY
VIRGINIA - ALL RIGHTS RESERVED

SEAL

APPROVALS	DATE

QUALITY CONTROL ENGINEER

CONSTRUCTION MANAGEMENT SUPERVISOR

WATER, SEWER, STREETS BUREAU CHIEF

TRANSPORTATION DIRECTOR

PROJECT MANAGER

REVISIONS	DATE
-----------	------

COLUMBIA PIKE MULTIMODAL STREET IMPROVEMENTS PROJECT

IMPROVEMENTS PROJECT

SEGMENT A

EASEMENT EXHIBIT


DESIGNED: CJB
DRAWN: CJB
CHECKED: CJB

PLOTTED: DECEMBER 14 2021

SCALE:

A horizontal scale bar with three segments. The first segment is black and labeled '0' at its left end. The second segment is white and labeled '25' at its right end. The third segment is black and labeled '50' at its right end. Below the bar, the text 'GRAPHIC SCALE' is written in a bold, sans-serif font.

EX 1

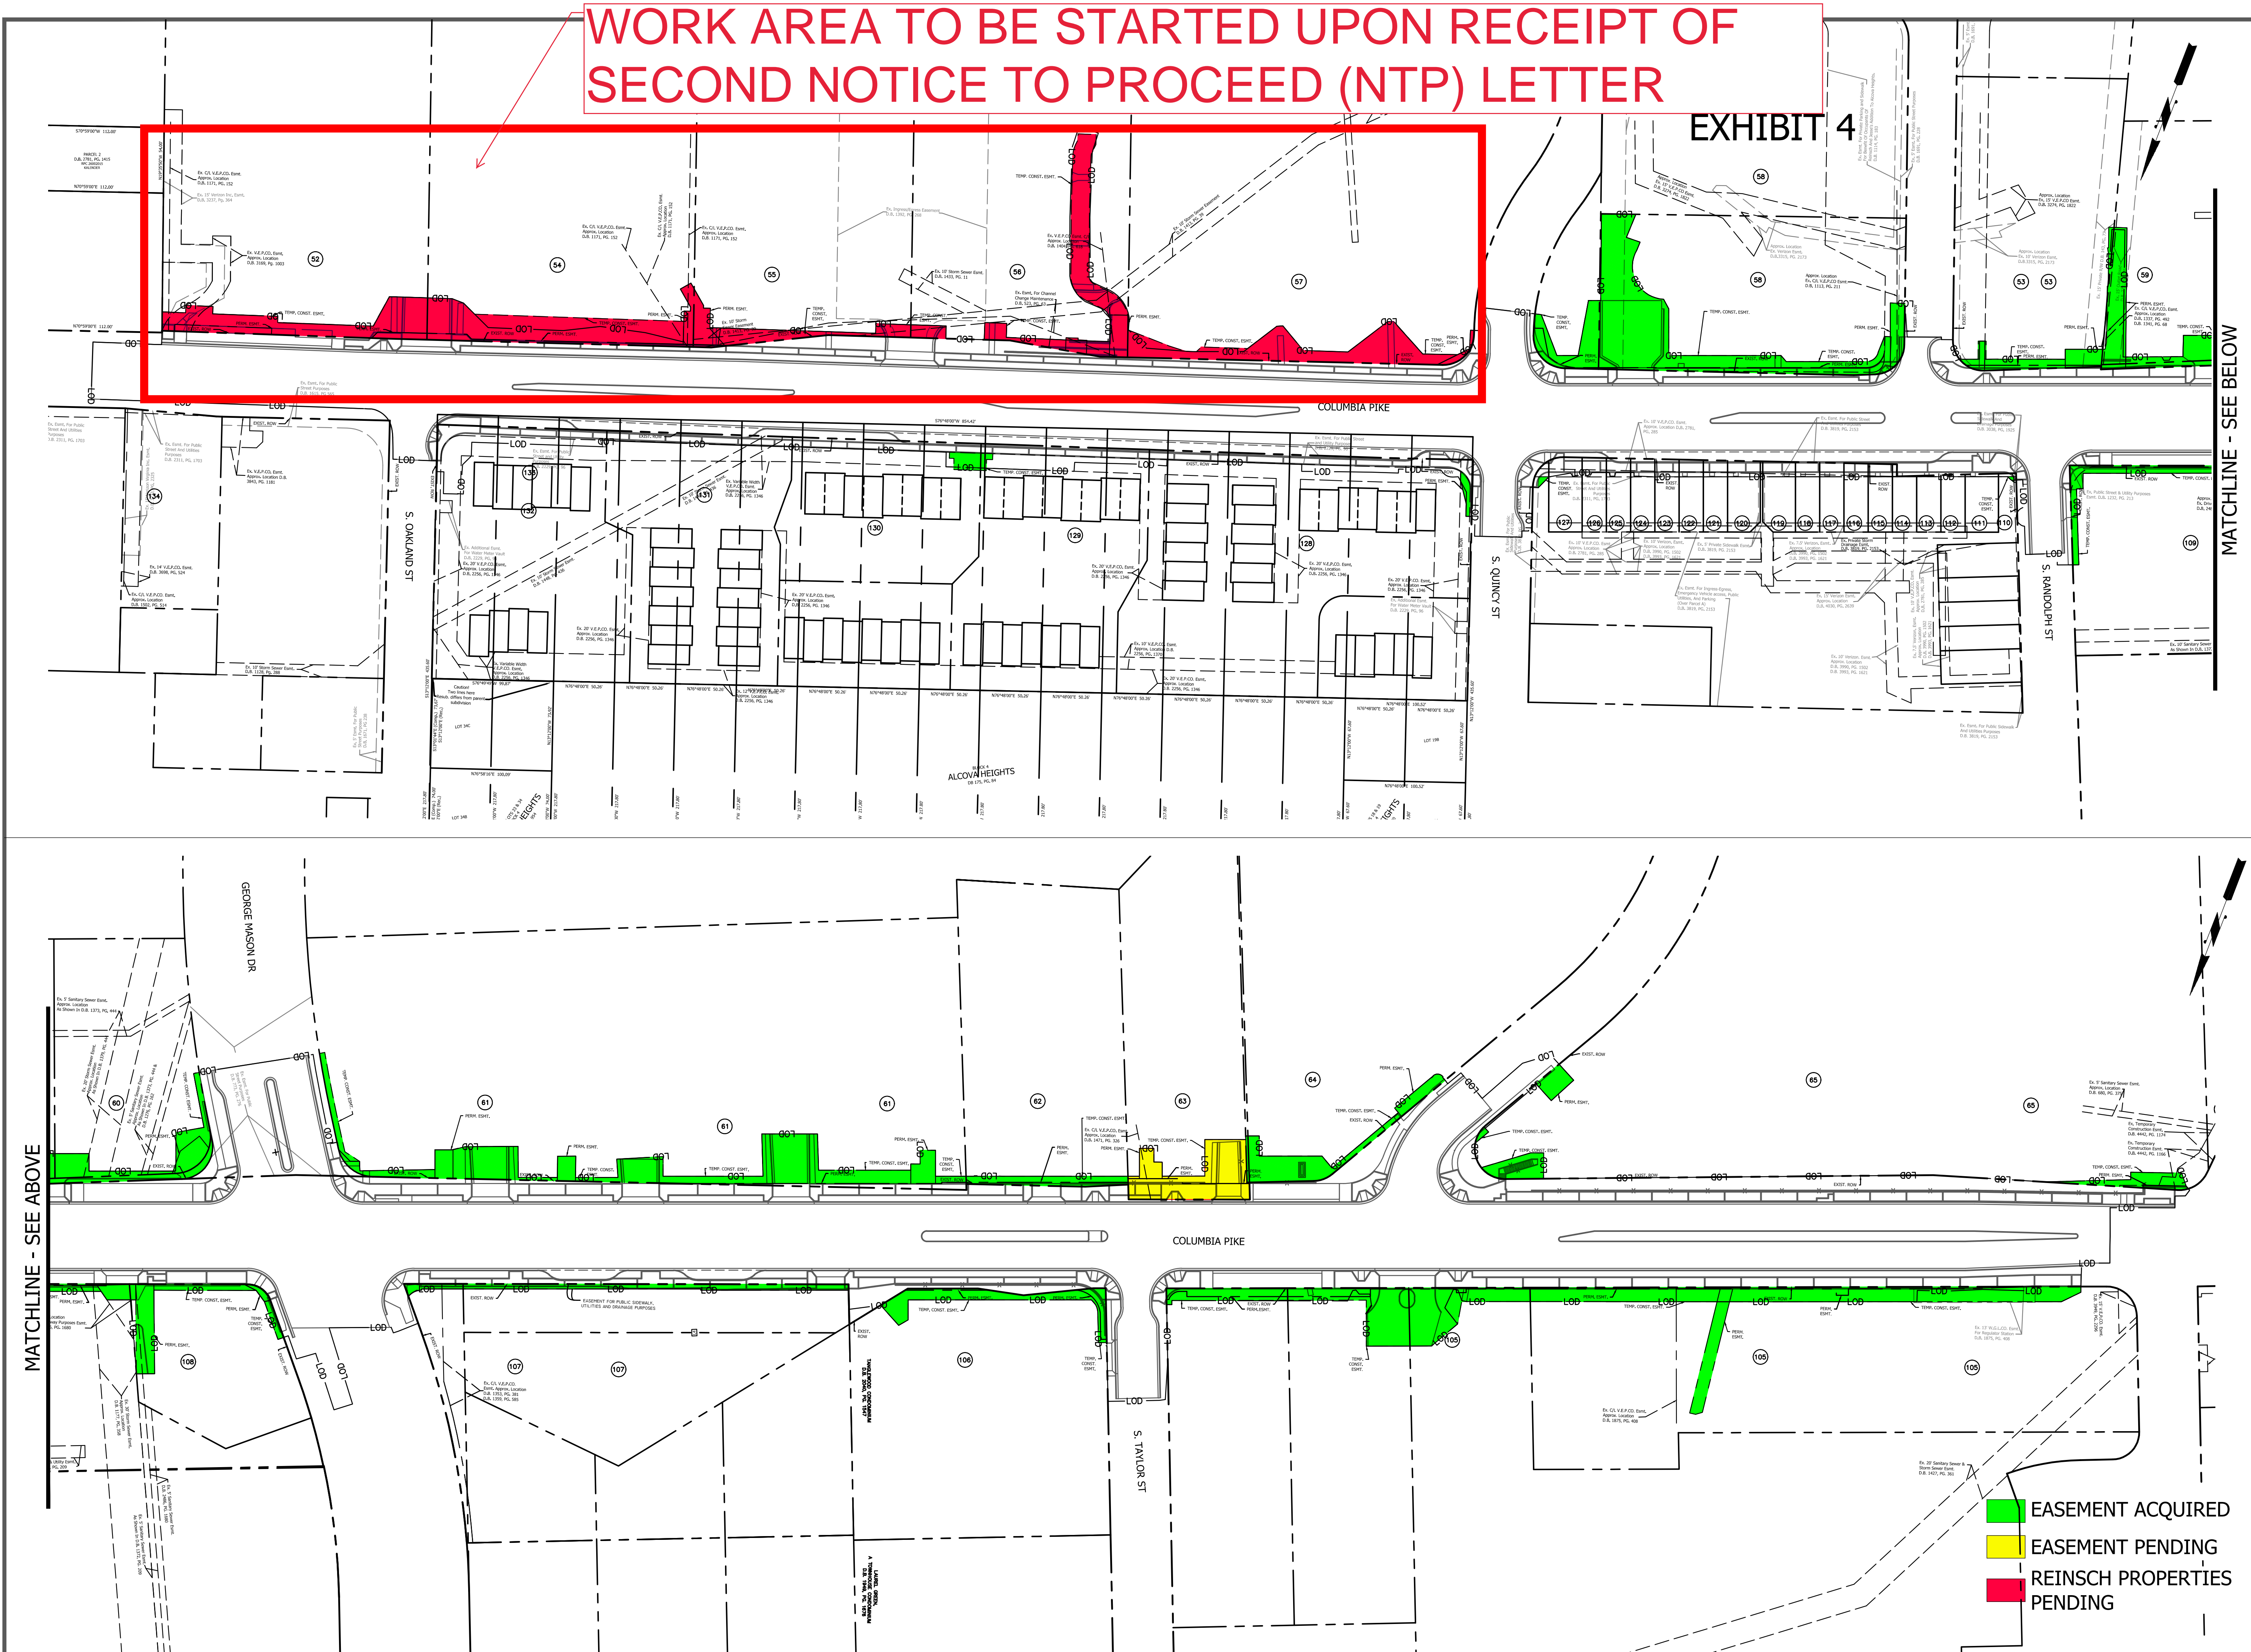

ARLINGTON VIRGINIA

DEPARTMENT OF ENVIRONMENTAL SERVICES
FACILITIES & ENGINEERING DIVISION
ENGINEERING BUREAU
2100 CLARENDON BOULEVARD, SUITE 813
ARLINGTON, VA 22201
PHONE: 703.228.3629
FAX: 703.228.3606

COPYRIGHT © 2021 ARLINGTON COUNTY VIRGINIA - ALL RIGHTS RESERVED

SEAL

APPROVALS _____ DATE _____

QUALITY CONTROL ENGINEER _____

CONSTRUCTION MANAGEMENT SUPERVISOR _____

WATER, SEWER, STREETS BUREAU CHIEF _____

TRANSPORTATION DIRECTOR _____

PROJECT MANAGER _____

REVISIONS _____ DATE _____

COLUMBIA PIKE MULTIMODAL STREET IMPROVEMENTS PROJECT

SEGMENT F

EASEMENT EXHIBIT

DESIGNED: CJB
DRAWN: CJB
CHECKED: CJB

PLOTTED: DECEMBER 21 2021

SCALE:

0 60 120
GRAPHIC SCALE