


# CONSTRUCTION DOCUMENT

# EXIT 18 - LANDSCAPE ENHANCEMENT

## INTERSTATE 85 & HIGHWAY 109

## LAGRANGE, TROUP COUNTY, GEORGIA

ISSUED: xx/xx/xxxx  
 SET NO. -----

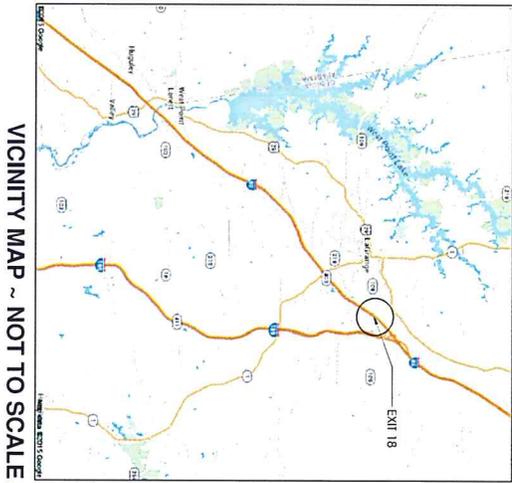

VICINITY MAP ~ NOT TO SCALE

SHEET NO.	DESCRIPTION
LG001	COVER
LG100	EXISTING CONDITIONS PLAN
LS100	SITE IMPROVEMENT PLAN
LS101	SITE IMPROVEMENT DETAILS
LS102	SIGN DETAILS PLAN

Prepared by  
**Gullatte Associates, Inc.**  
 1041 1st. Avenue, Suite A  
 Columbus, Georgia 31901  
 706-322-3620  
 www.gullatte.com



FOR AGENCY REVIEW

PROJECT NUMBER: C-2023

DATE: 08/15/2023

SCALE: AS SHOWN

SHEET DESCRIPTION: COVER

SHEET NUMBER: LG001

FY18 BEAUTIFICATION & ENHANCEMENT PROGRAM

**EXIT 18 I-85 LaGRANGE, GEORGIA**  
**EXIT 18 OFF-RAMP I-85**  
**LaGRANGE, GEORGIA**


**GULLATTE**  
 LANDSCAPE ARCHITECTURE

1041 1st Avenue, Suite A | Columbus, Georgia 31901  
 706-322-3620 | www.gullatte.com





**REFERENCE NOTES SCHEDULE**


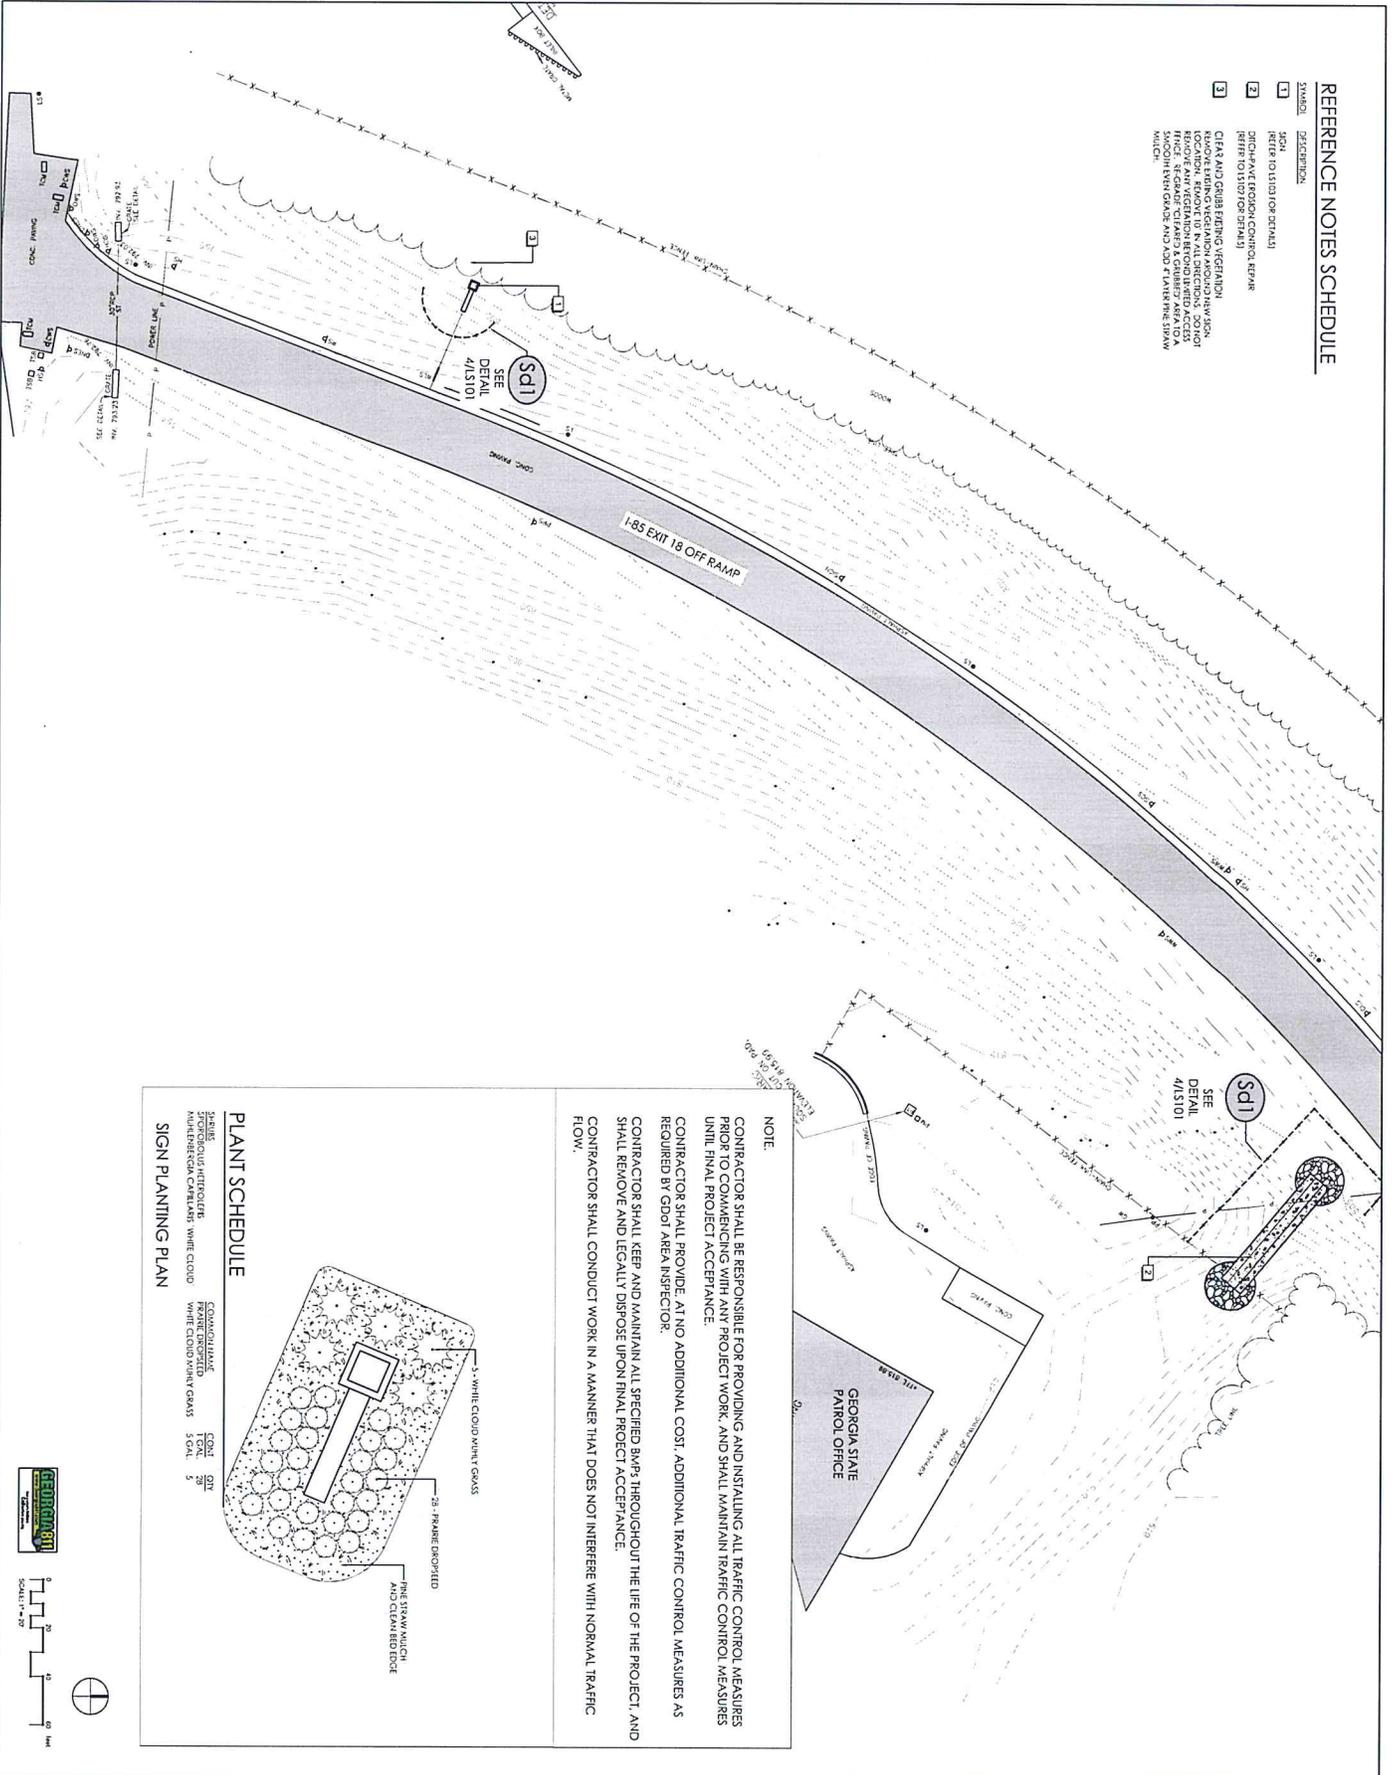

**NOTE**  
 CONTRACTOR SHALL BE RESPONSIBLE FOR PROVIDING AND INSTALLING ALL TRAFFIC CONTROL MEASURES PRIOR TO COMMENCING WITH ANY PROJECT WORK, AND SHALL MAINTAIN TRAFFIC CONTROL MEASURES UNTIL FINAL PROJECT ACCEPTANCE.  
 CONTRACTOR SHALL PROVIDE, AT NO ADDITIONAL COST, ADDITIONAL TRAFFIC CONTROL MEASURES AS REQUIRED BY GDOT AREA INSPECTOR.  
 CONTRACTOR SHALL KEEP AND MAINTAIN ALL SPECIFIED BMPs THROUGHOUT THE LIFE OF THE PROJECT, AND SHALL REMOVE AND LEGALLY DISPOSE UPON FINAL PROJECT ACCEPTANCE.  
 CONTRACTOR SHALL CONDUCT WORK IN A MANNER THAT DOES NOT INTERFERE WITH NORMAL TRAFFIC FLOW.

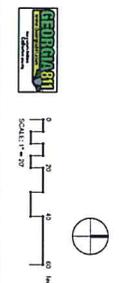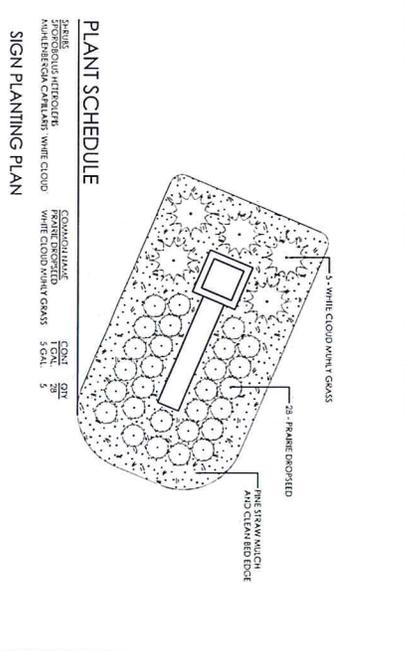

EXIT 18 I-85 LaGRANGE, GEORGIA  
 EXIT 18 OFF-RAMP I-85  
 LaGRANGE, GEORGIA

**GULLATTE**  
 LANDSCAPE ARCHITECTURE





SHEET NUMBER  
**LS100**



