

SHAPES

Unlimited, Inc.

"Provider of Quality Fence Solutions"



www.shapesunlimitedinc.com

Quality
Durability
Elegance
Beauty


SHAPES

Unlimited, Inc.


Shapes Unlimited Inc. is committed to provide exceptional value in quality, cost and service. We strive to exceed the expectations of our customers and associates.

Chicago...pressed spear

Shapes Unlimited Inc. realizes the importance of structurally secure gates. Therefore, all our gates are welded for strength and integrity. All gates also include quality self-closing hardware.

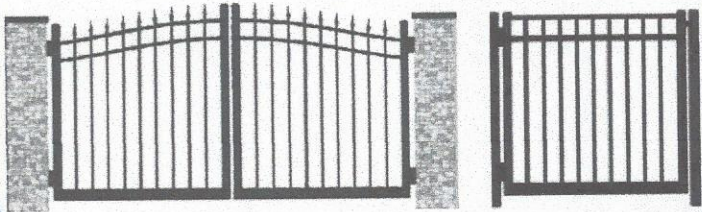

Wilmington...
flush bottom

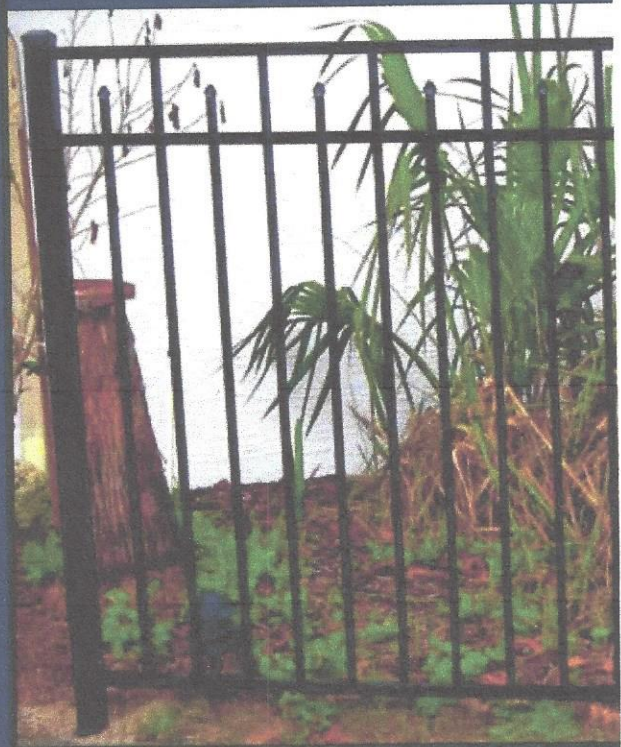

Residential Grade: Rail - 1" x 1"; Picket - 5/8" x 5/8"

Commercial Grade: Rail - 1 1/4" x 1 1/4",
Picket - 3/4" x 3/4"

Industrial Grade: Rail - 1 5/8" x 1 5/8"; Picket - 1" x 1"

Pool styles to meet B.O.C.A Code available.



Classic




Wilmington



Chicago



Blue Ridge

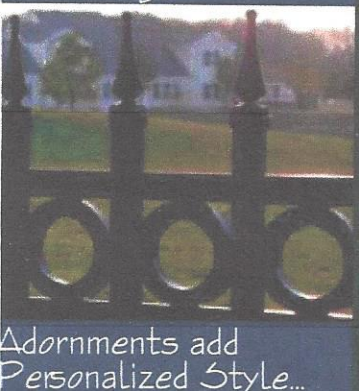

Adornments add Personalized Style...

No matter what your style is, you will find a Shapes Unlimited Inc. Fence Solution to accent your home perfectly.

The 'Classic' styling or the added flair of the 'Wilmington' 'Blue Ridge' and 'Chicago' will enhance the appearance and gracefully finish your landscape.

With very little time and maintenance a Shapes Unlimited Inc. Fence will give you years of unsurpassed beauty!



Simply...Classic

Powder Coated..durability


Shapes Unlimited Inc. displays quality by powder coating every fence panel, post and component. Our state of the art facility can accommodate everything from a finial to double swing estate gates. All our products are protected by a Limited-Lifetime warranty and meet or exceed virtually all industry standards.

Standard colors available: White.....Black.....Bronze




PERFECT SOLUTIONS FOR YOUR FENCING REQUIREMENTS!

Variety of Designs to Enhance any Landscape...

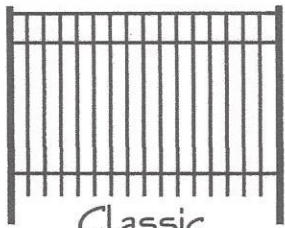


Classic

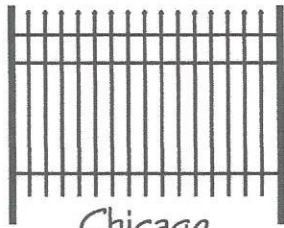

Chicago




Wilmington

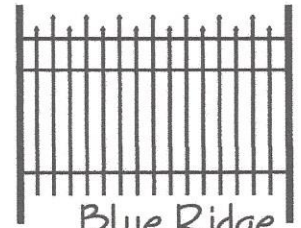


Blue Ridge

Personal Accents Ignite Your Imagination...

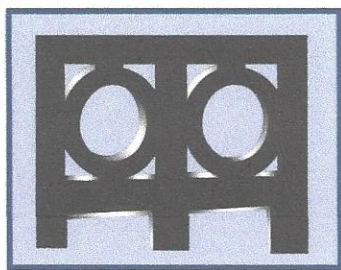

Rings

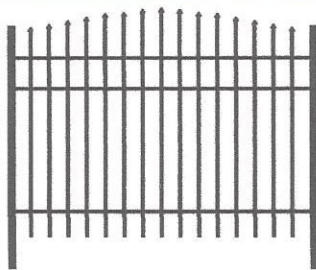

Arch Top



Tri Finial



Quad Finial

Residential Classic




Different Levels for
Every Application...

Residential: Most popular grade for homes and residential pool areas.

Commercial: Great strength for higher security and commercial properties. Perfect for municipality applications.

Industrial: When the absolute highest security is required. Strong and extra durable.

Commercial Dauphin

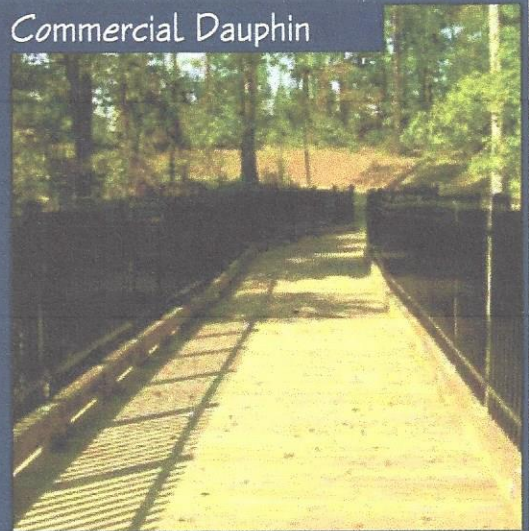

Quality Fence Solution by Shapes Unlimited Inc.
Distributed by:

Residential Chicago Wall Mount



9TH AVENUE NORTH SUPERBLOCK WATERLINE REPLACEMENT
 PLAN

 MYRTLE BEACH, SC 29575

NO.	DATE	REVISION DESCRIPTION
1	9/23/98	RECORD DRAWING
2		
3		

DESIGN: EKS DATE: 4/11/96 SCALE: 1" = 50'
 DRAFTER: DAB CHECKER: RBL






DDC Engineers, Incorporated
 ENGINEERS, PLANNERS & SURVEYORS
 2008 HIGHWAY 17 SOUTH
 NORTH MYRTLE BEACH, SOUTH CAROLINA
 PHONE: (803) 272-2500
 FAX: (803) 272-2373



CERTIFICATION

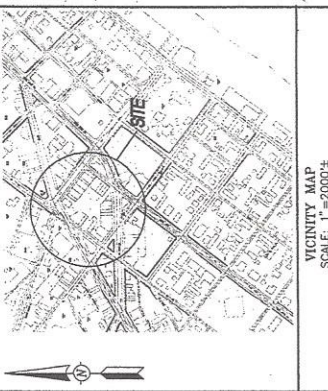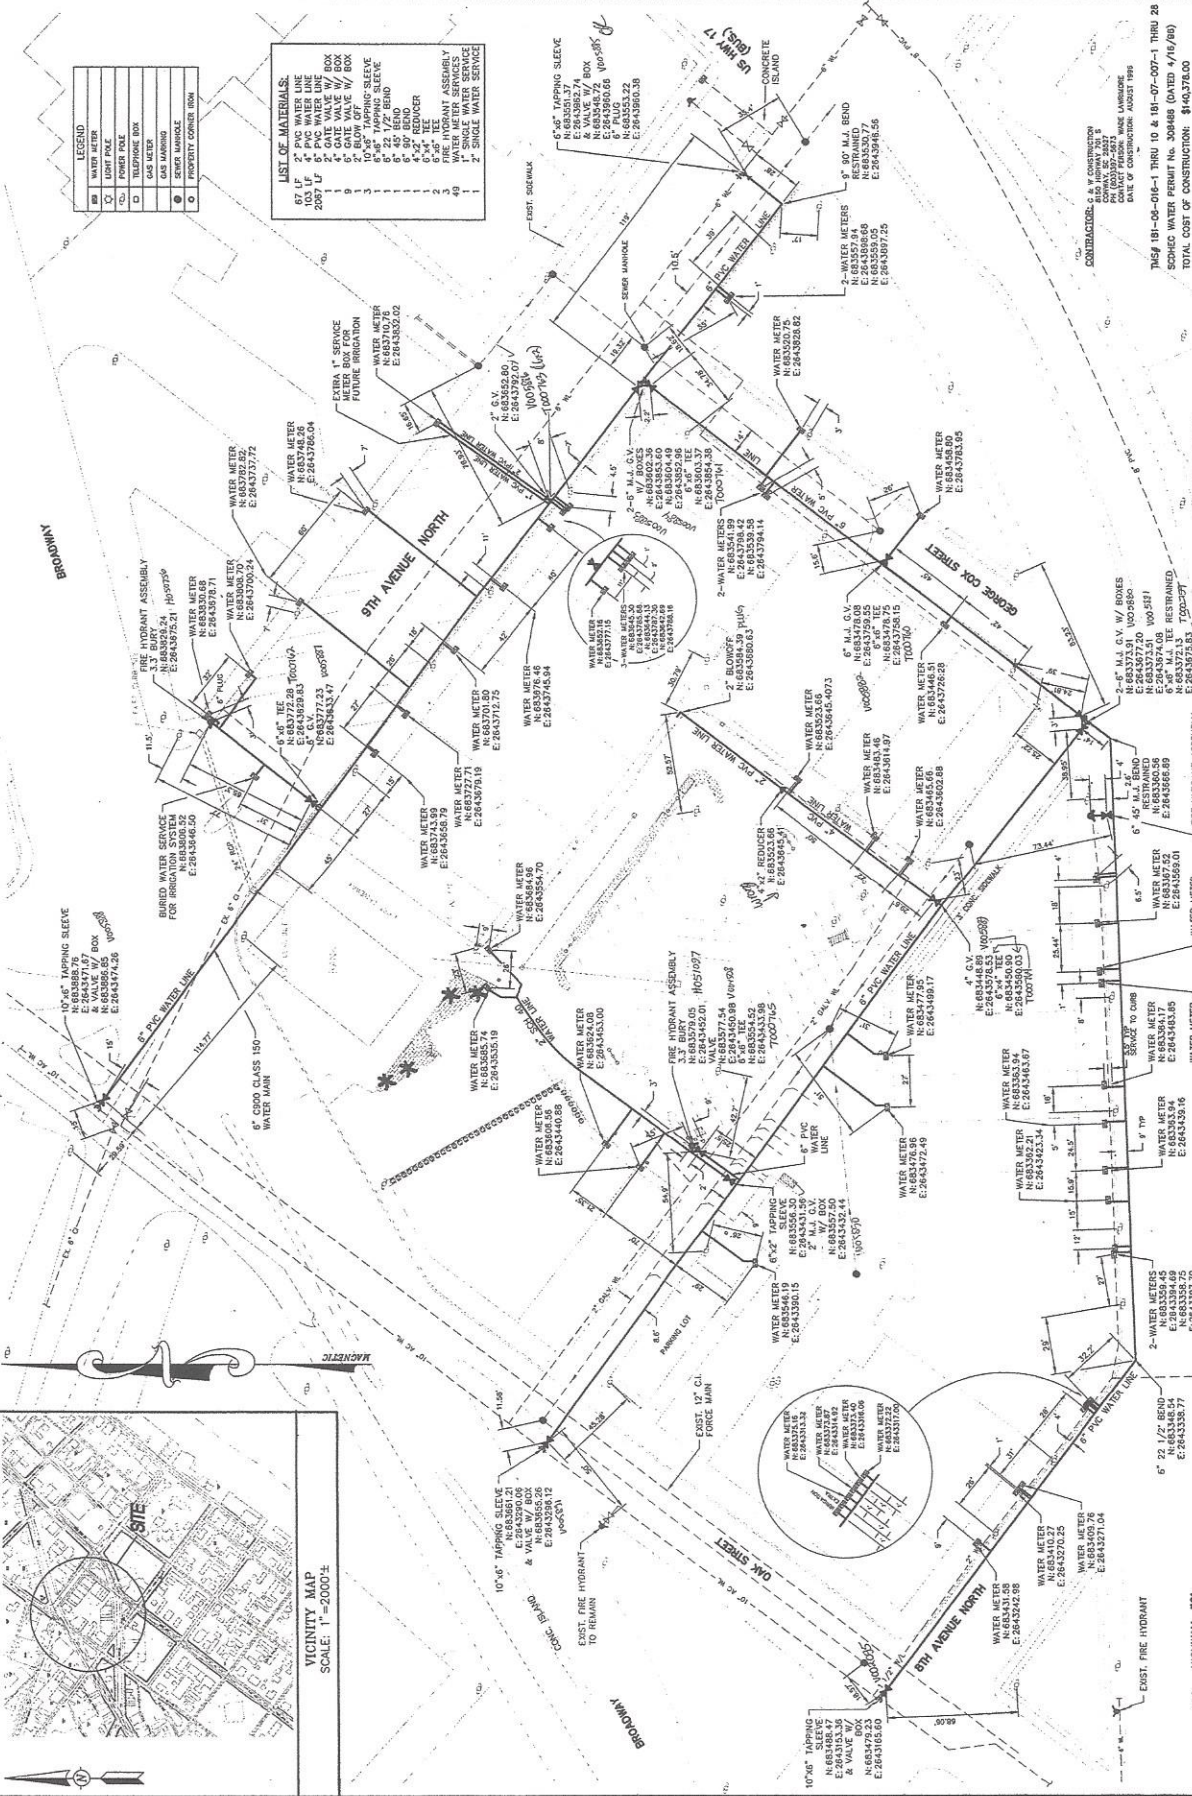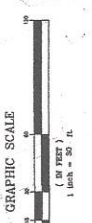

- LIST OF MATERIALS:**

LEGEND

