



These drawings are property of Owens and Associates, Inc. Consulting Engineers and may not be used in whole or in part without written consent of the engineer and any infringement is subject to legal action

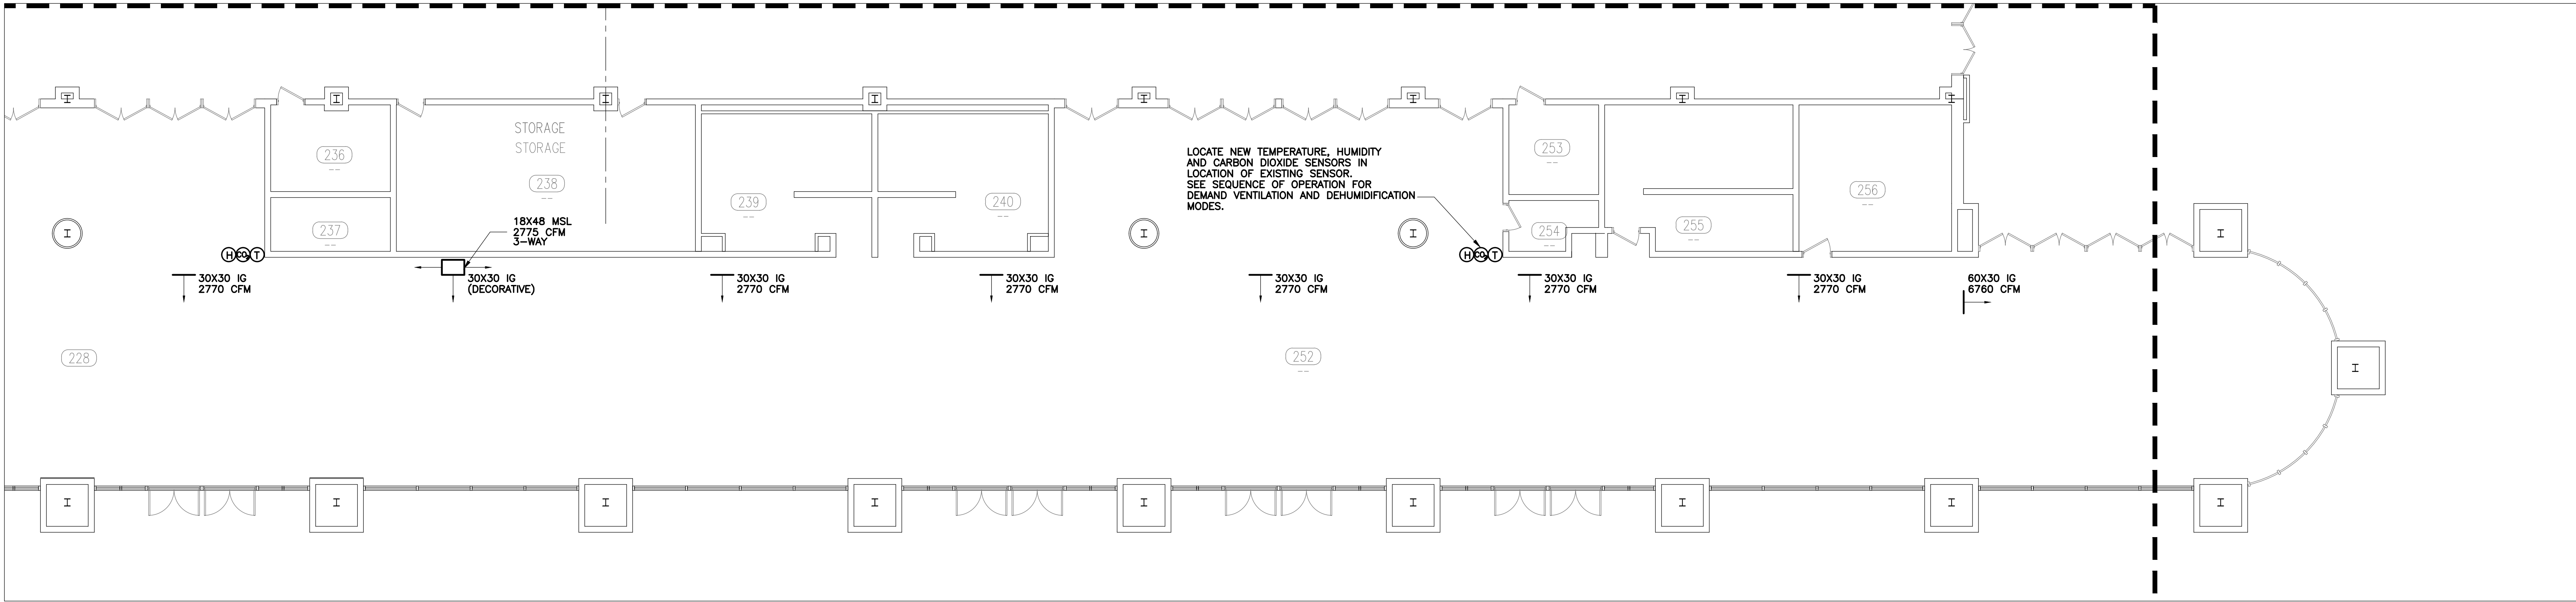


MECHANICAL AIR DEVICE PLAN - MAIN CONCOURSE/PREFUNCTION NORTH

SCALE: 1/8"= 1'-0"

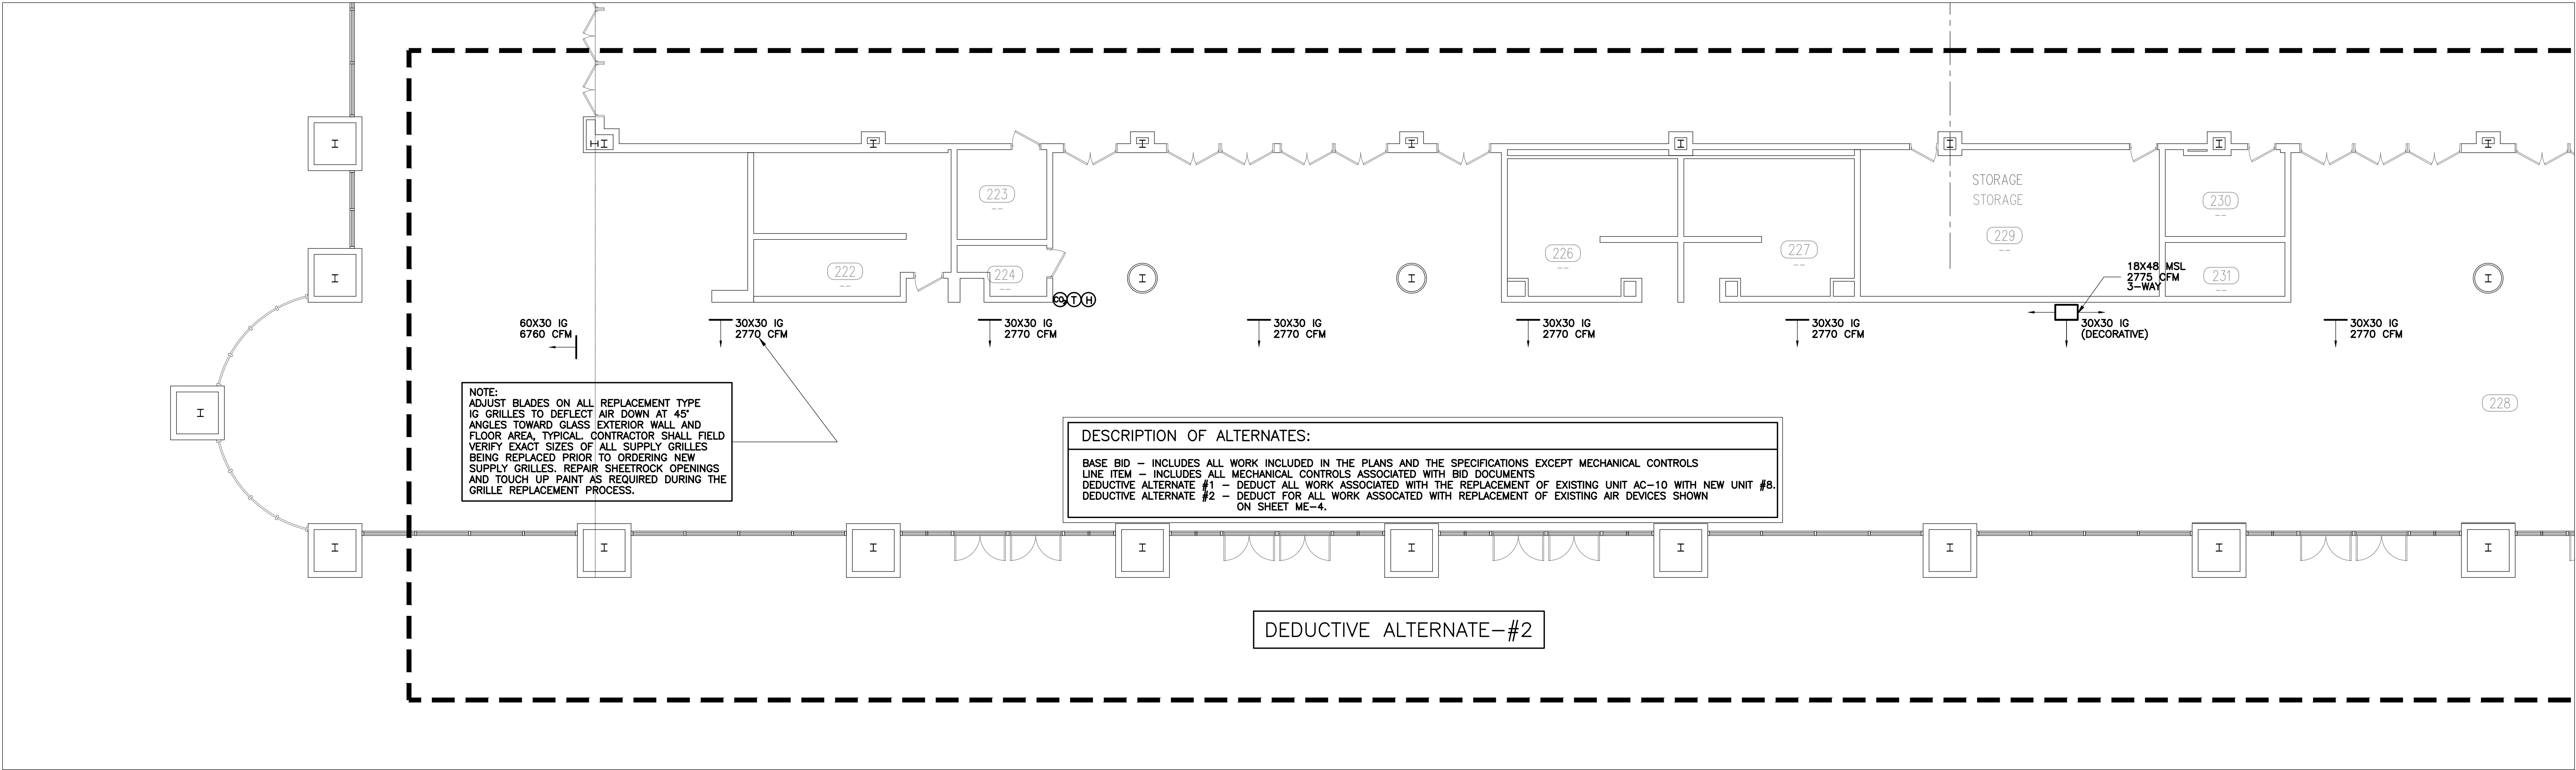


MECHANICAL AIR DEVICE PLAN - MAIN CONCOURSE/PREFUNCTION SOUTH

SCALE: 1/8"= 1'-0"

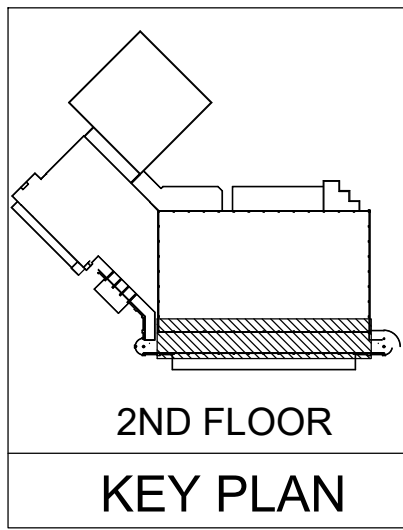

Owens and Associates, Incorporated \* Consulting Engineers \* 1007 Lake Hunter Circle \* Mt. Pleasant, South Carolina 29464 \* Telephone: (843) 849 - 6457 \* Facsimile: (843) 849 - 6551.

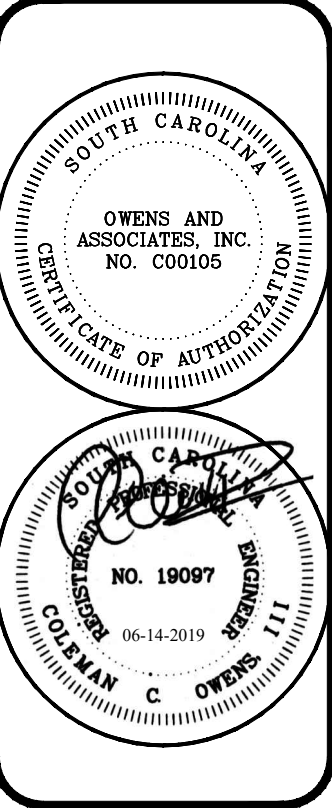

Owens and Associates Inc., Inc., consulting engineers  
Mt. Pleasant, South Carolina

project:  
MECHANICAL RENOVATIONS  
AT MYRTLE BEACH  
CONVENTION CENTER PH-II  
CITY OF MYRTLE BEACH  
MYRTLE BEACH, SC 29577

REVISIONS

project: 1905  
date: 06-14-2019

