
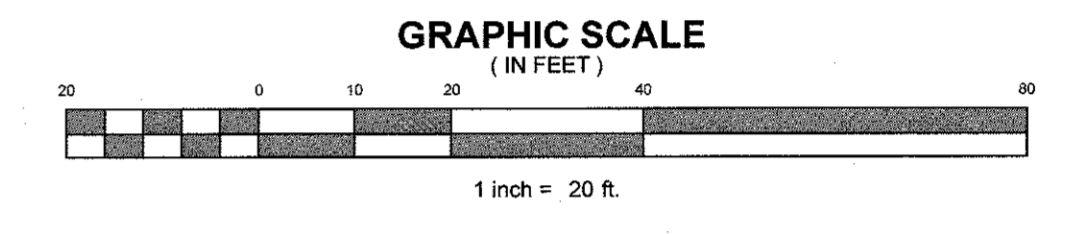
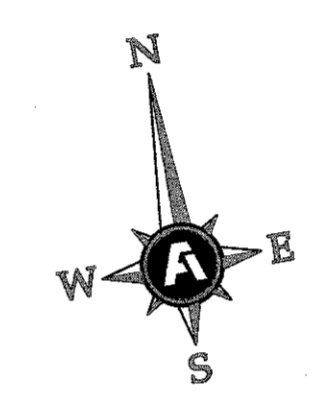
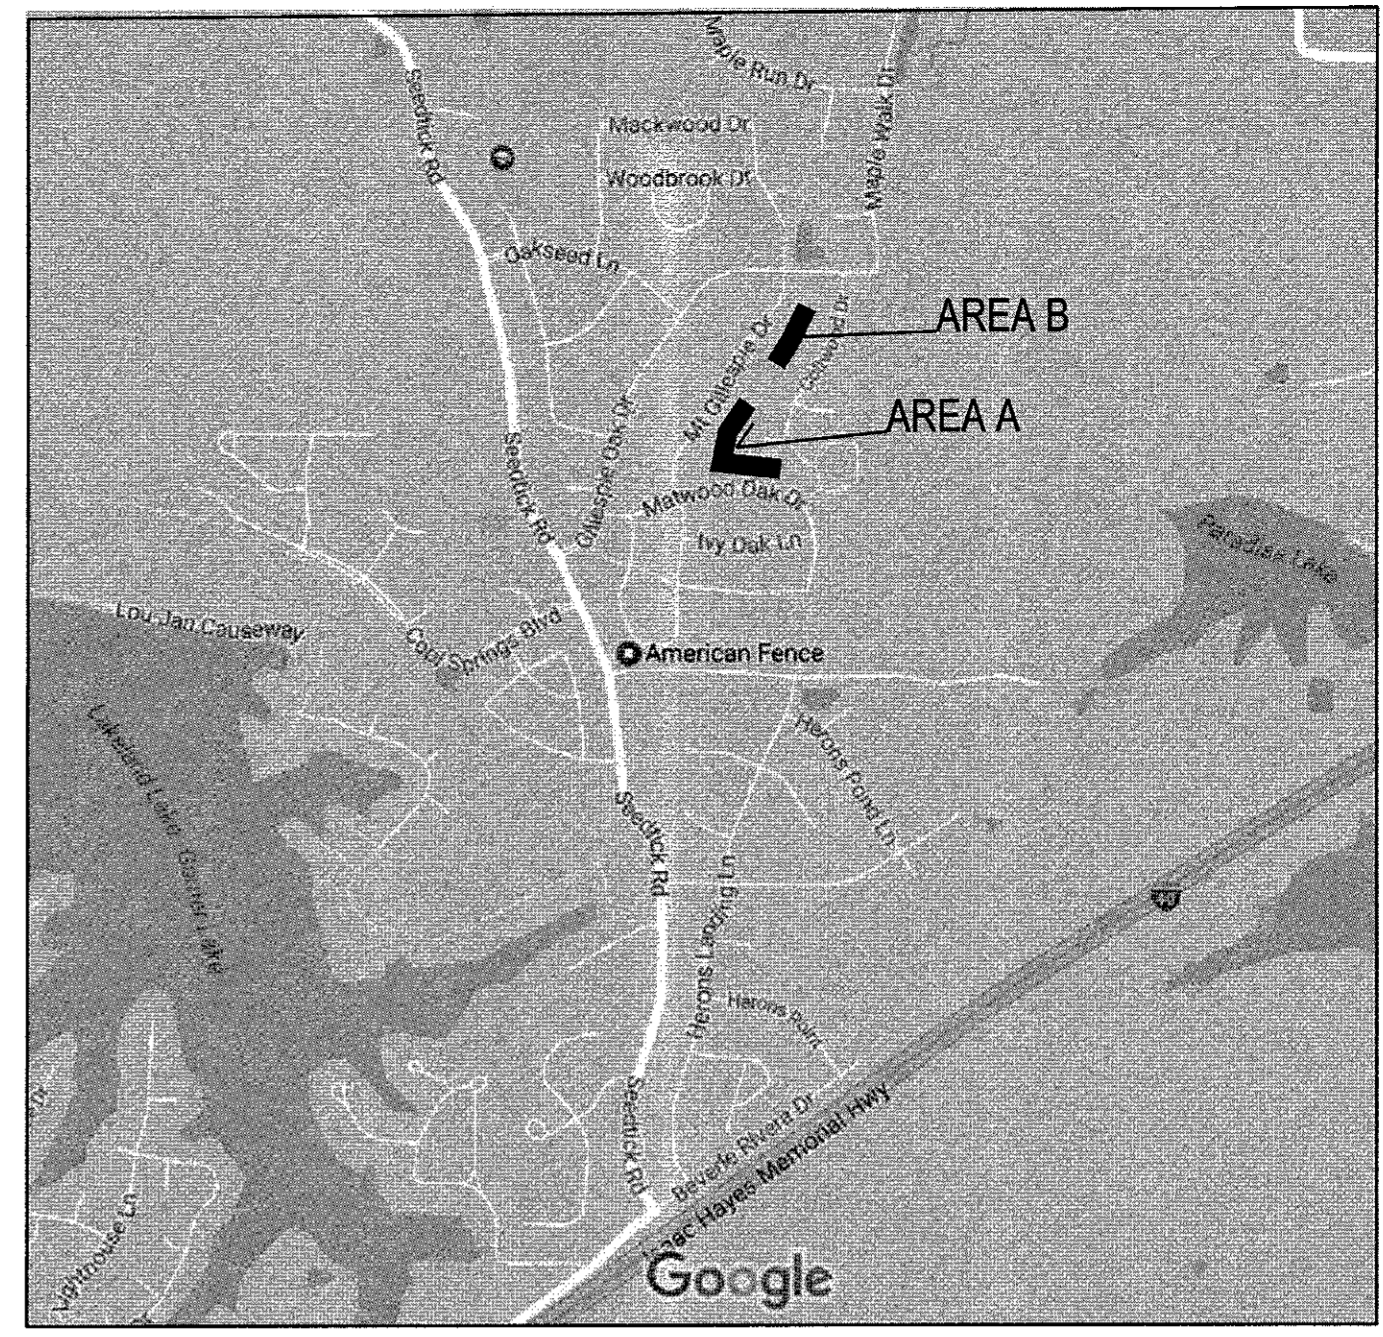


Copyright 2017 Fisher & Arnold, Inc. All rights reserved.
 File Name: W:\10149\Subdivision\plans\10149EX01.dwg
 Layout Name: 03
 Plotted: Wednesday, April 12, 2017 - 11:14 am
 by: bdambo

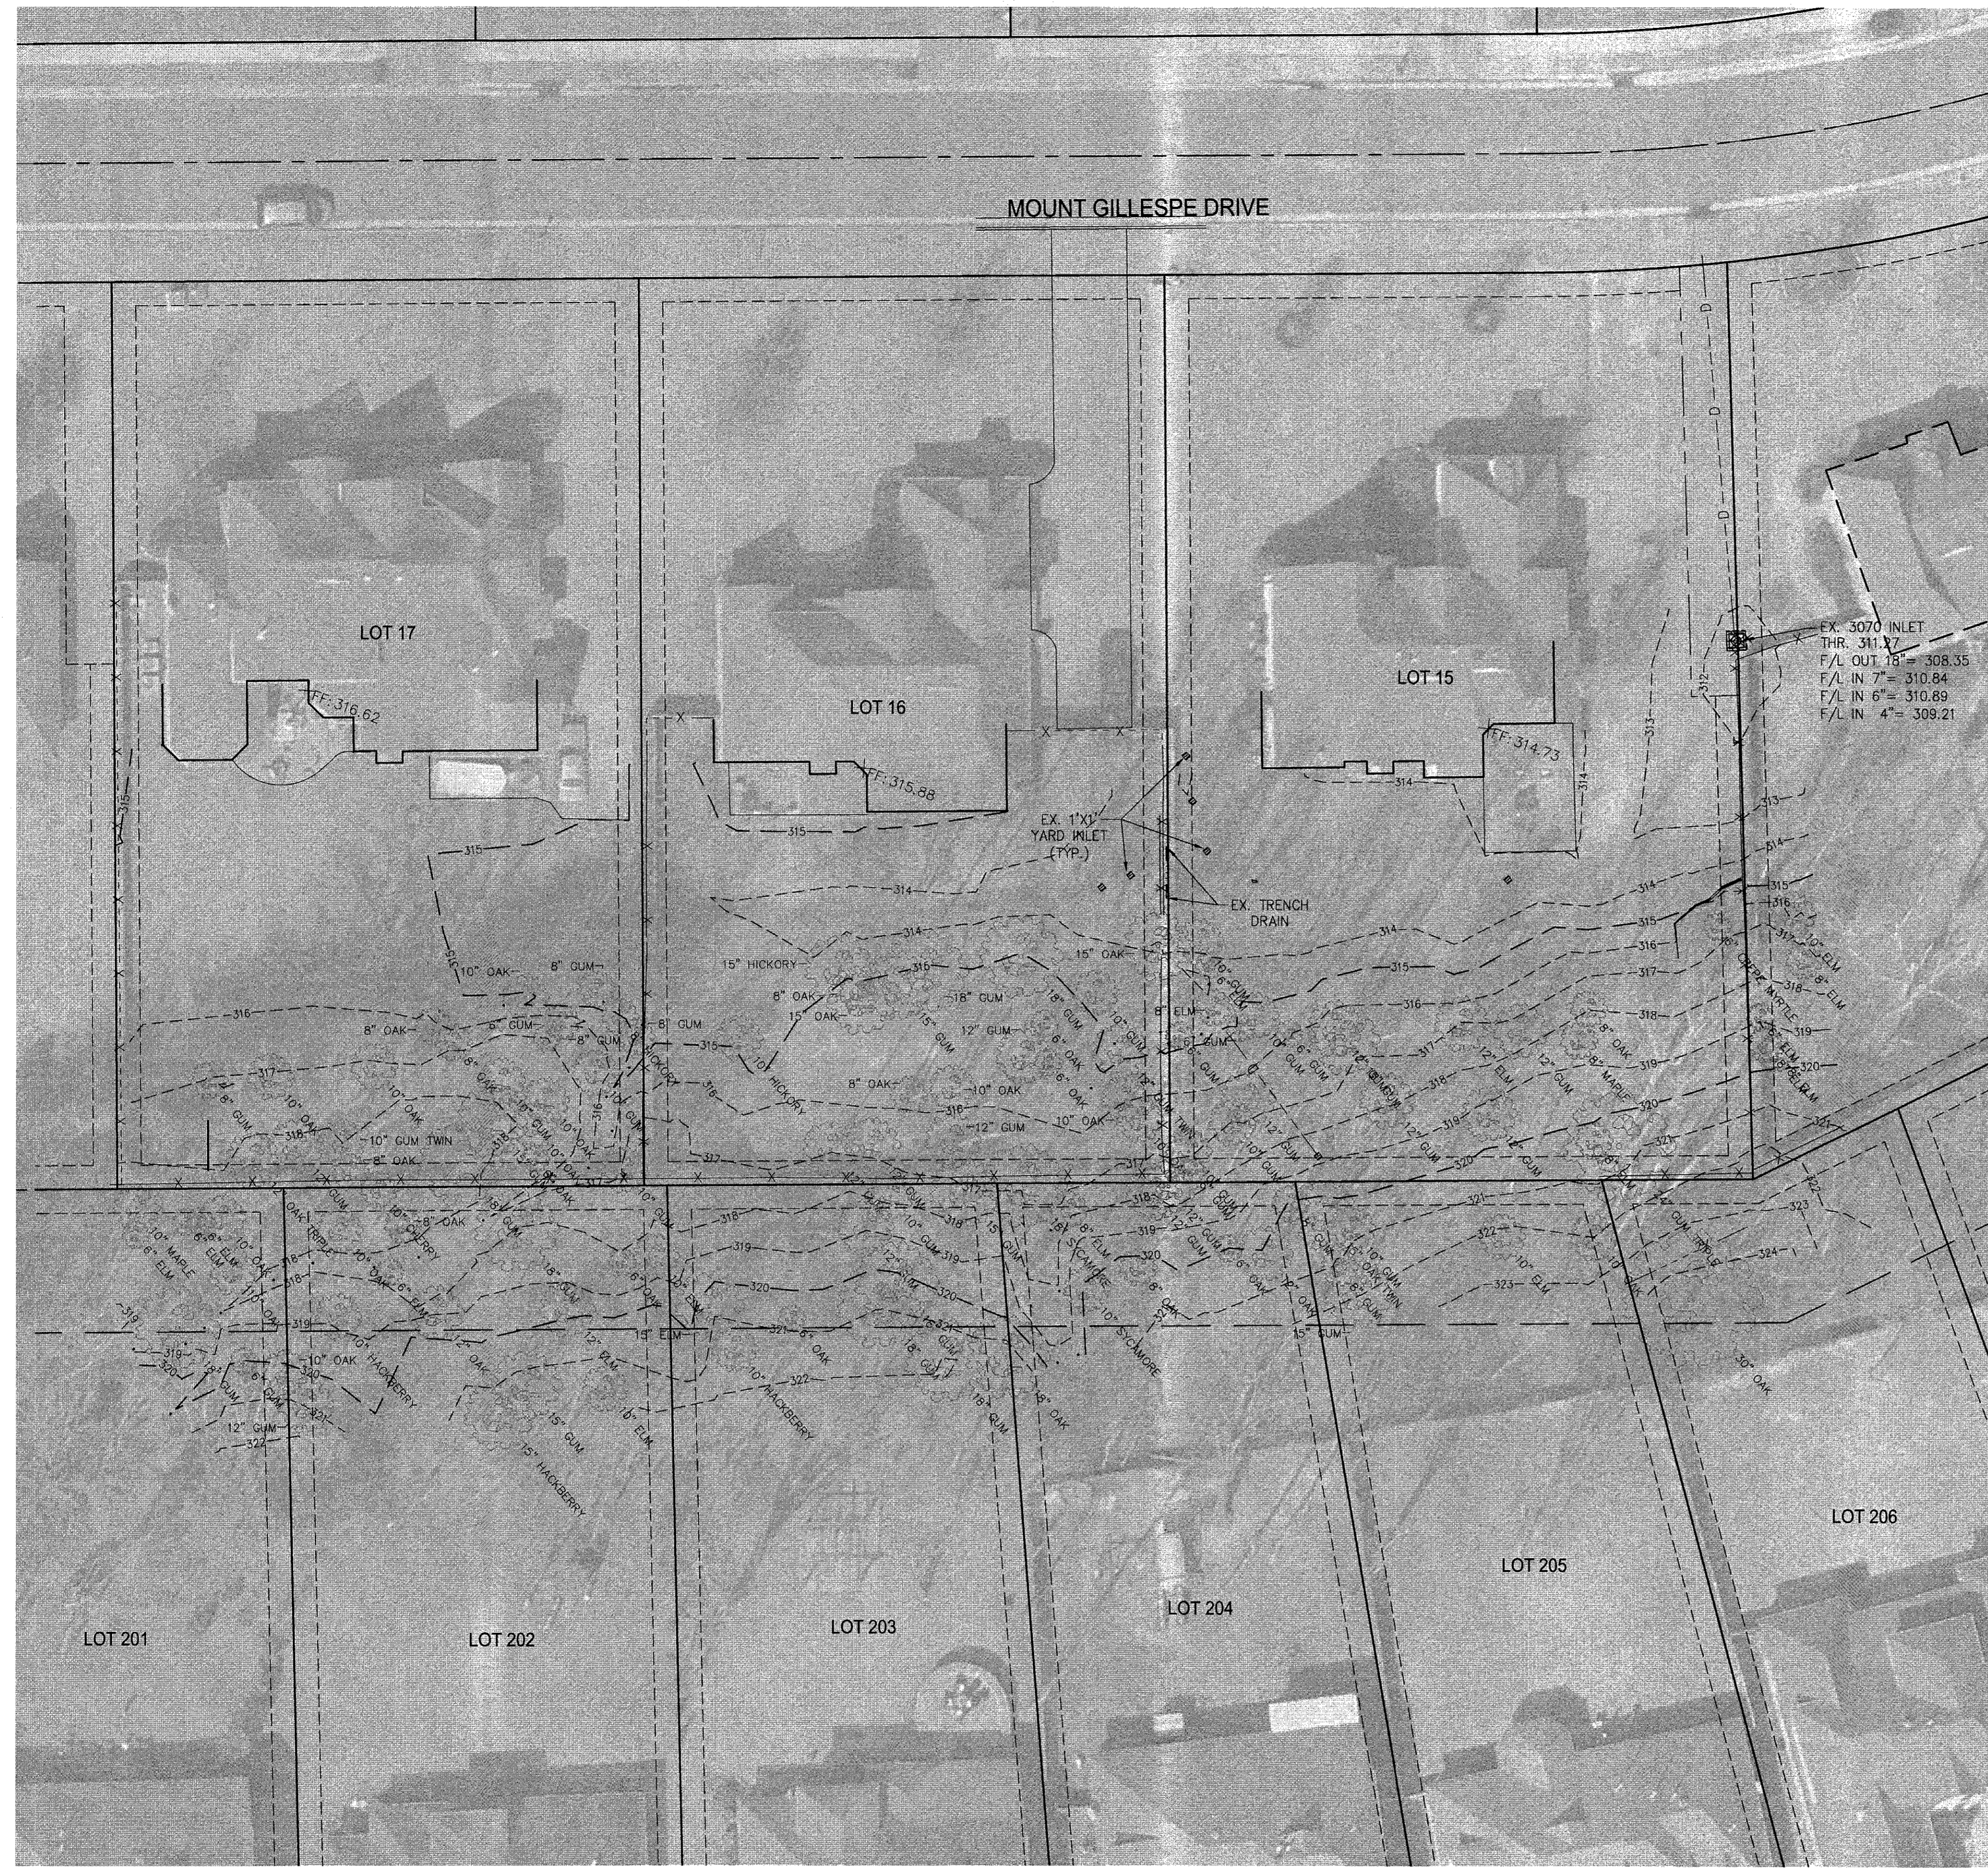

SITE BENCHMARK:
 PK NAIL SET ON THE NORTH SIDEWALK OF
 MATTOAK WOOD DRIVE, LOCATED 6' @
 NORTH EDGE OF THE CONCRETE SIDEWALK.
 N 353078.98
 E 857491.64
 ELEVATION 335.71

FISHER ARNOLD
 ENGINEERING INTEGRATION

9180 Crestwyn Hills Drive | Memphis, Tennessee 38125-8538
 901.748.1811 | Fax: 901.748.3115 | www.fisherarnold.com

DRAINAGE IMPROVEMENTS
 OAKWOOD P.D.
 LAKELAND, TENNESSEE

Rev.	Date	Revision Description

Issue Date: 02-20-17
 Project No: B10149
 Drawn By: SYN
 Checked By: MDR

Sheet Title:
**AREA B
 EXISTING
 CONDITIONS**