
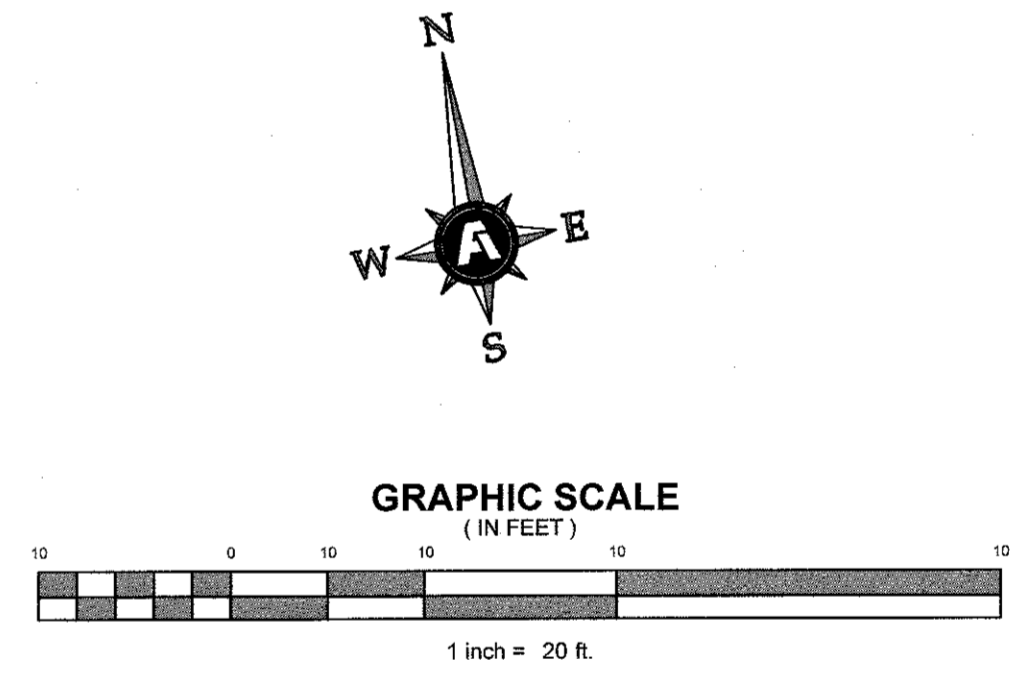
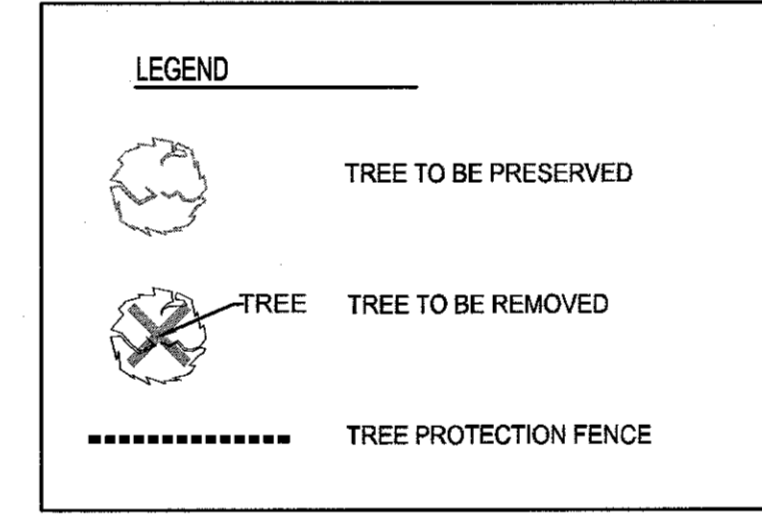
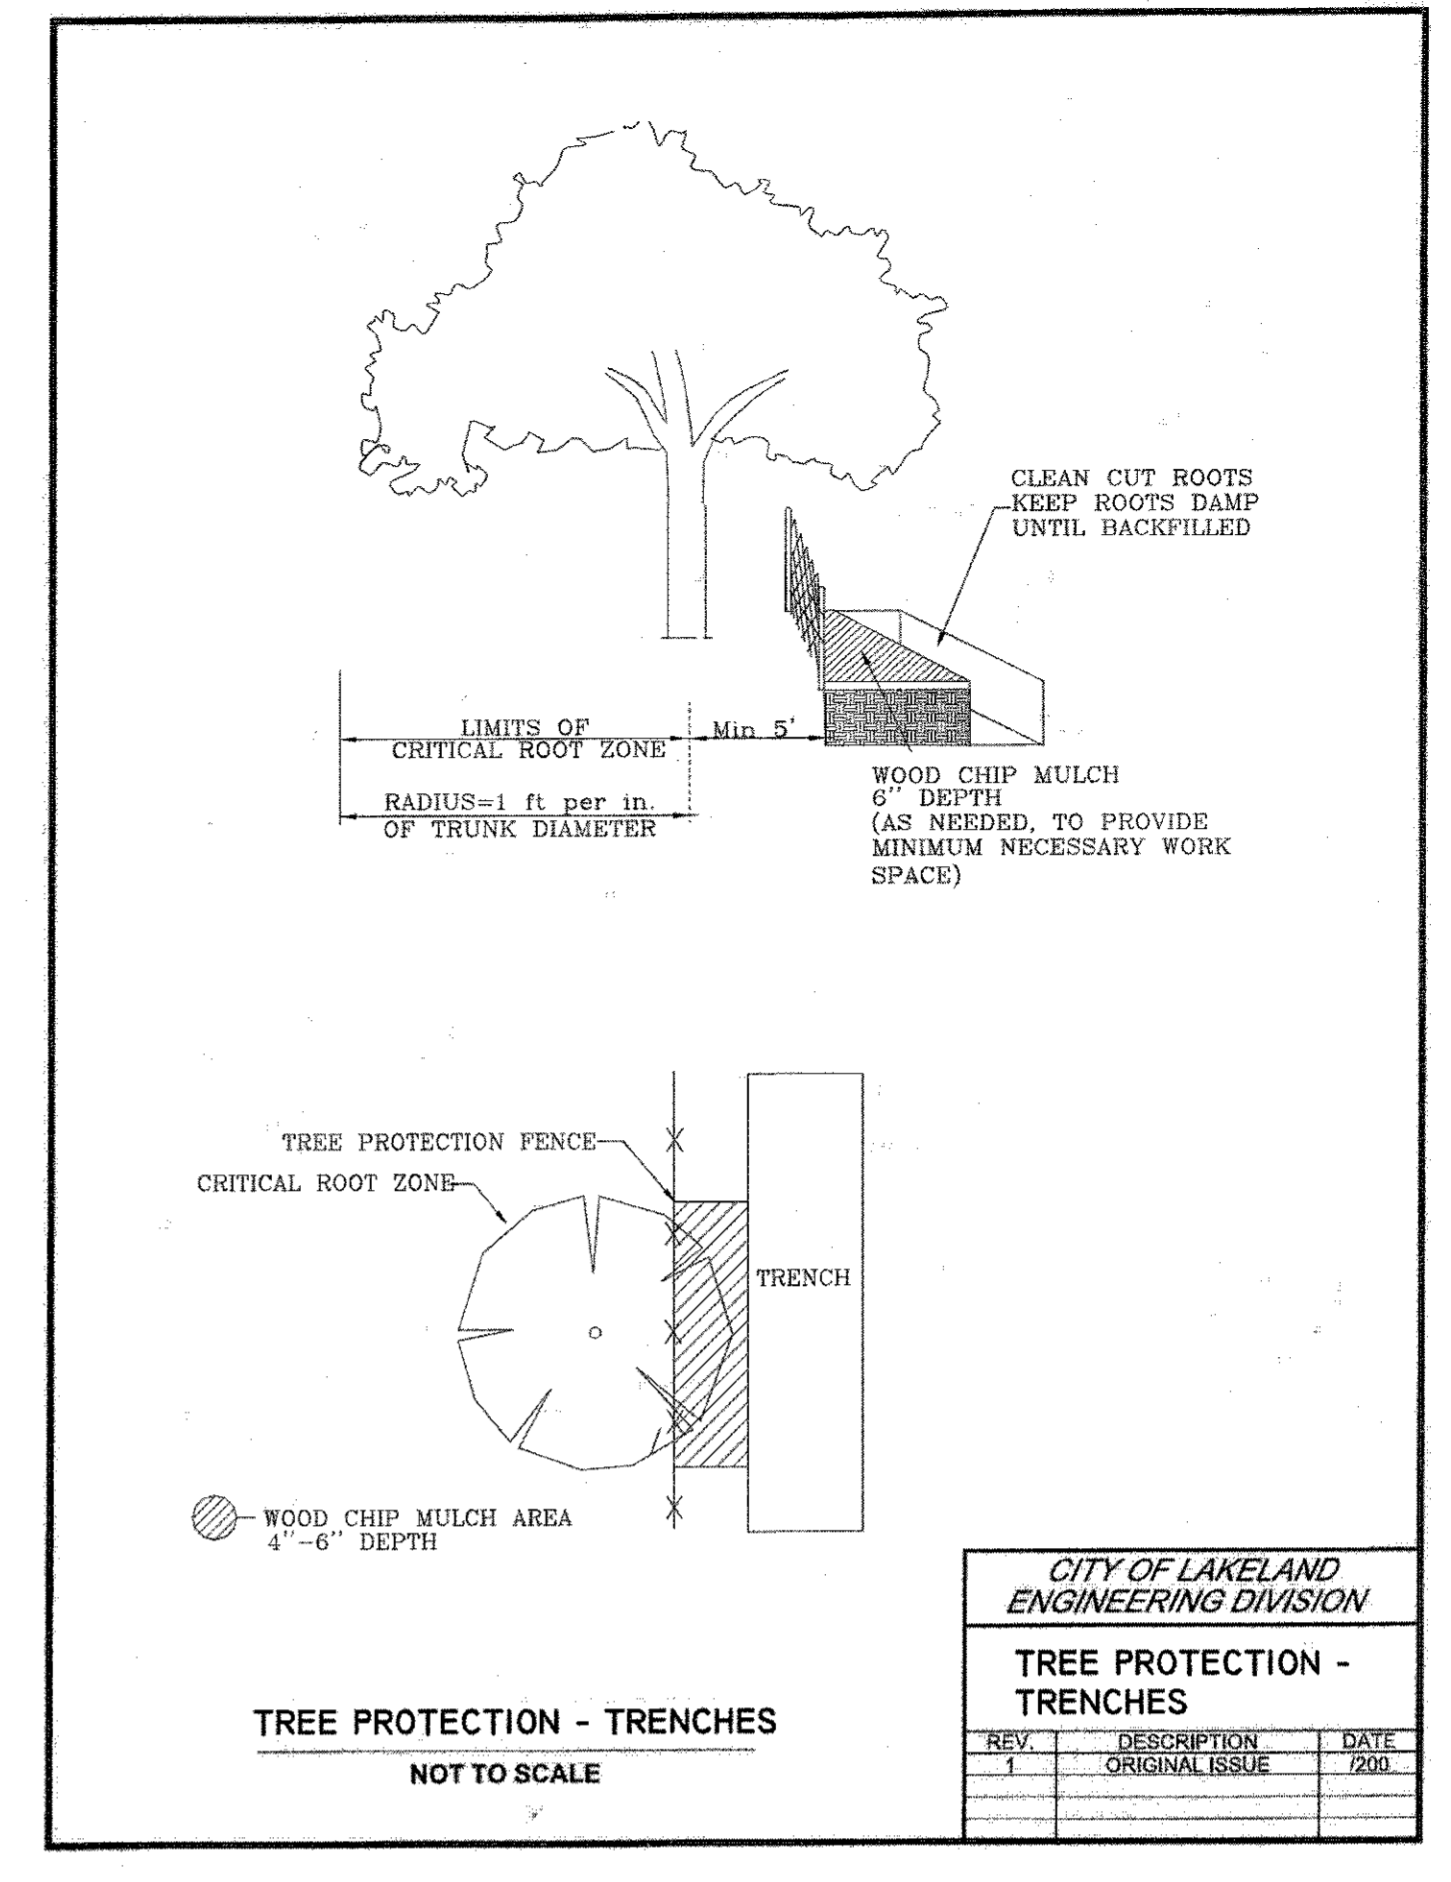
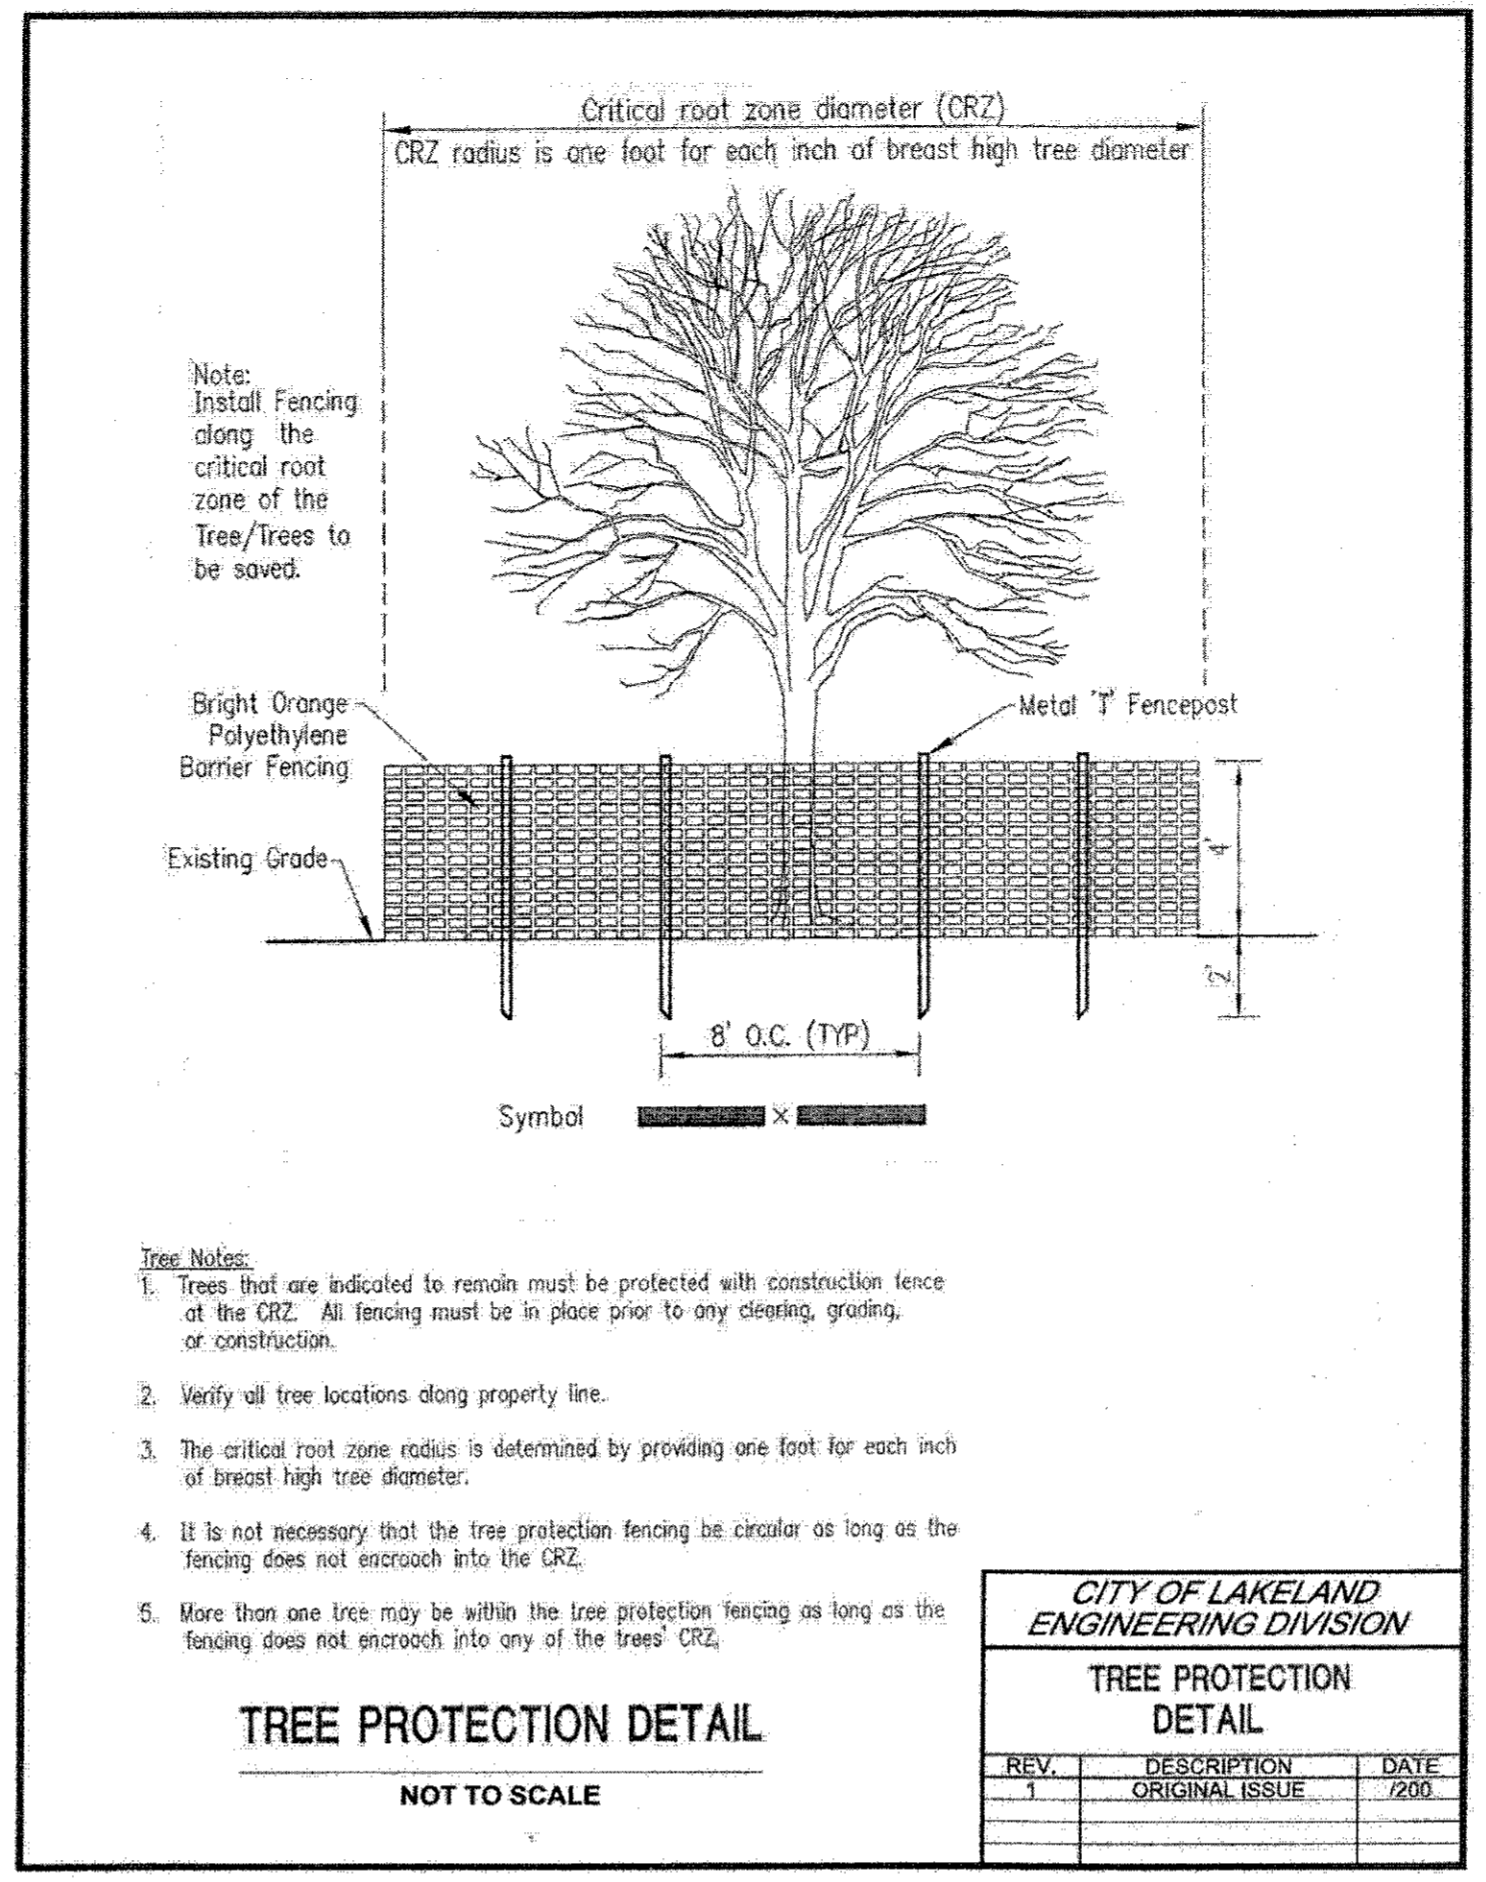


Copyright 2017 Fisher & Arnold, Inc., all rights reserved
 Filename: w:\10149\Subdivision\plans\10149D001.dwg
 Plotted: Thursday, March 30, 2017 - 4:38 pm
 By: russells

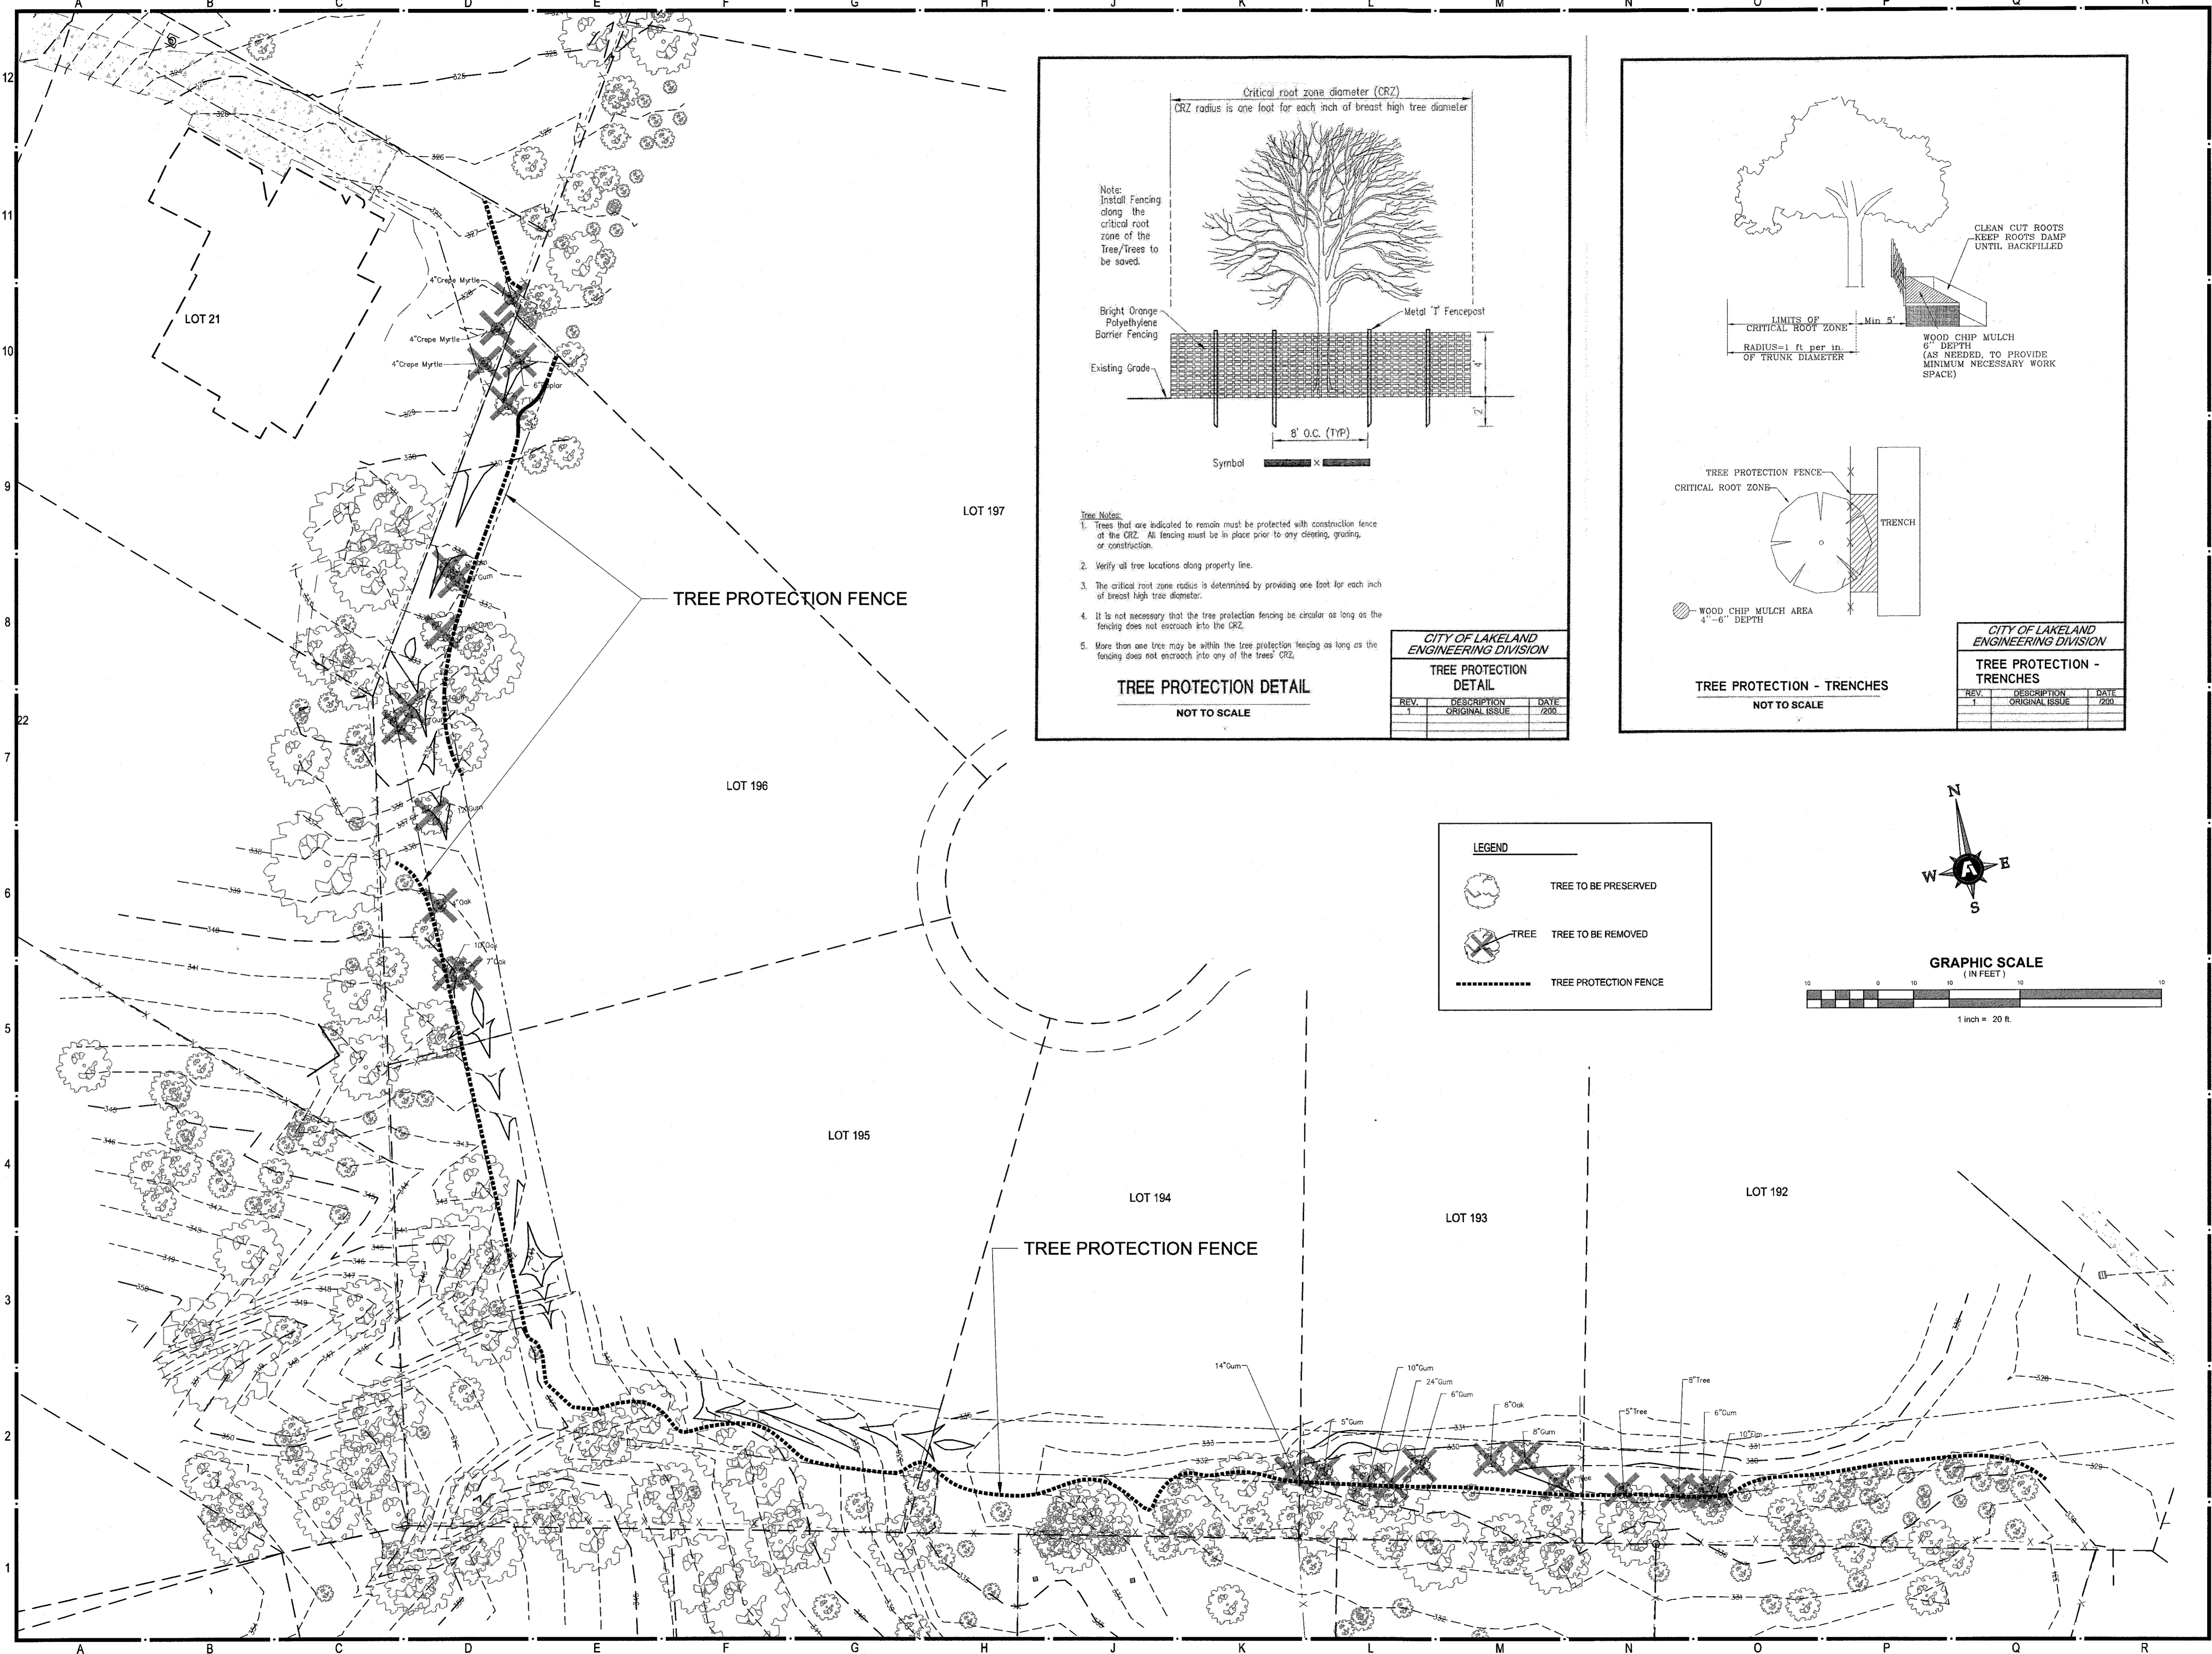

FISHER ARNOLD
 ENGINEERING INTEGRATION

9180 Crestwyn Hills Drive | Memphis, Tennessee 38125-8538
 901.748.1811 | Fax: 901.748.3115 | www.fisherarnold.com

DRAINAGE IMPROVEMENTS
OAKWOOD P.D.
 LAKELAND, TENNESSEE

Rev.	Date	Description

Seal: MICHAEL J. ROBERTS, REGISTERED PROFESSIONAL ENGINEER, STATE OF TENNESSEE

Issue Date: 02-20-17
 Project No: B10149
 Drawn By: SYN
 Checked By: MDR

Sheet Title:
AREA A TREE REMOVAL PLAN

SHEET 1 OF 1