
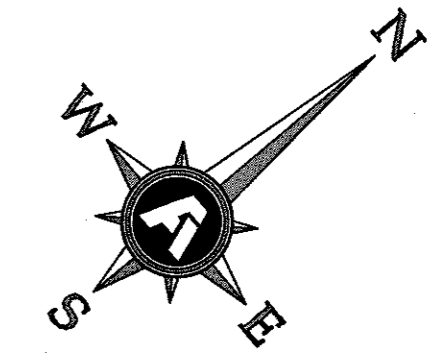
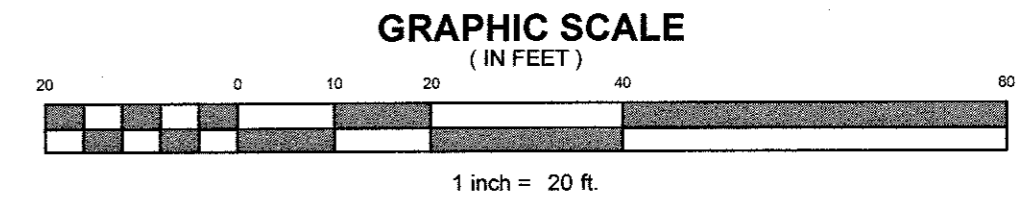


Copyright 2017 Fisher & Arnold, Inc., all rights reserved.
 Filename: W:\10149\Subdivision\Plans\10149S201.dwg
 Layout Name: TREE (2)
 Plot Date: Thursday, March 30, 2017 - 4:38 pm
 By: jstall

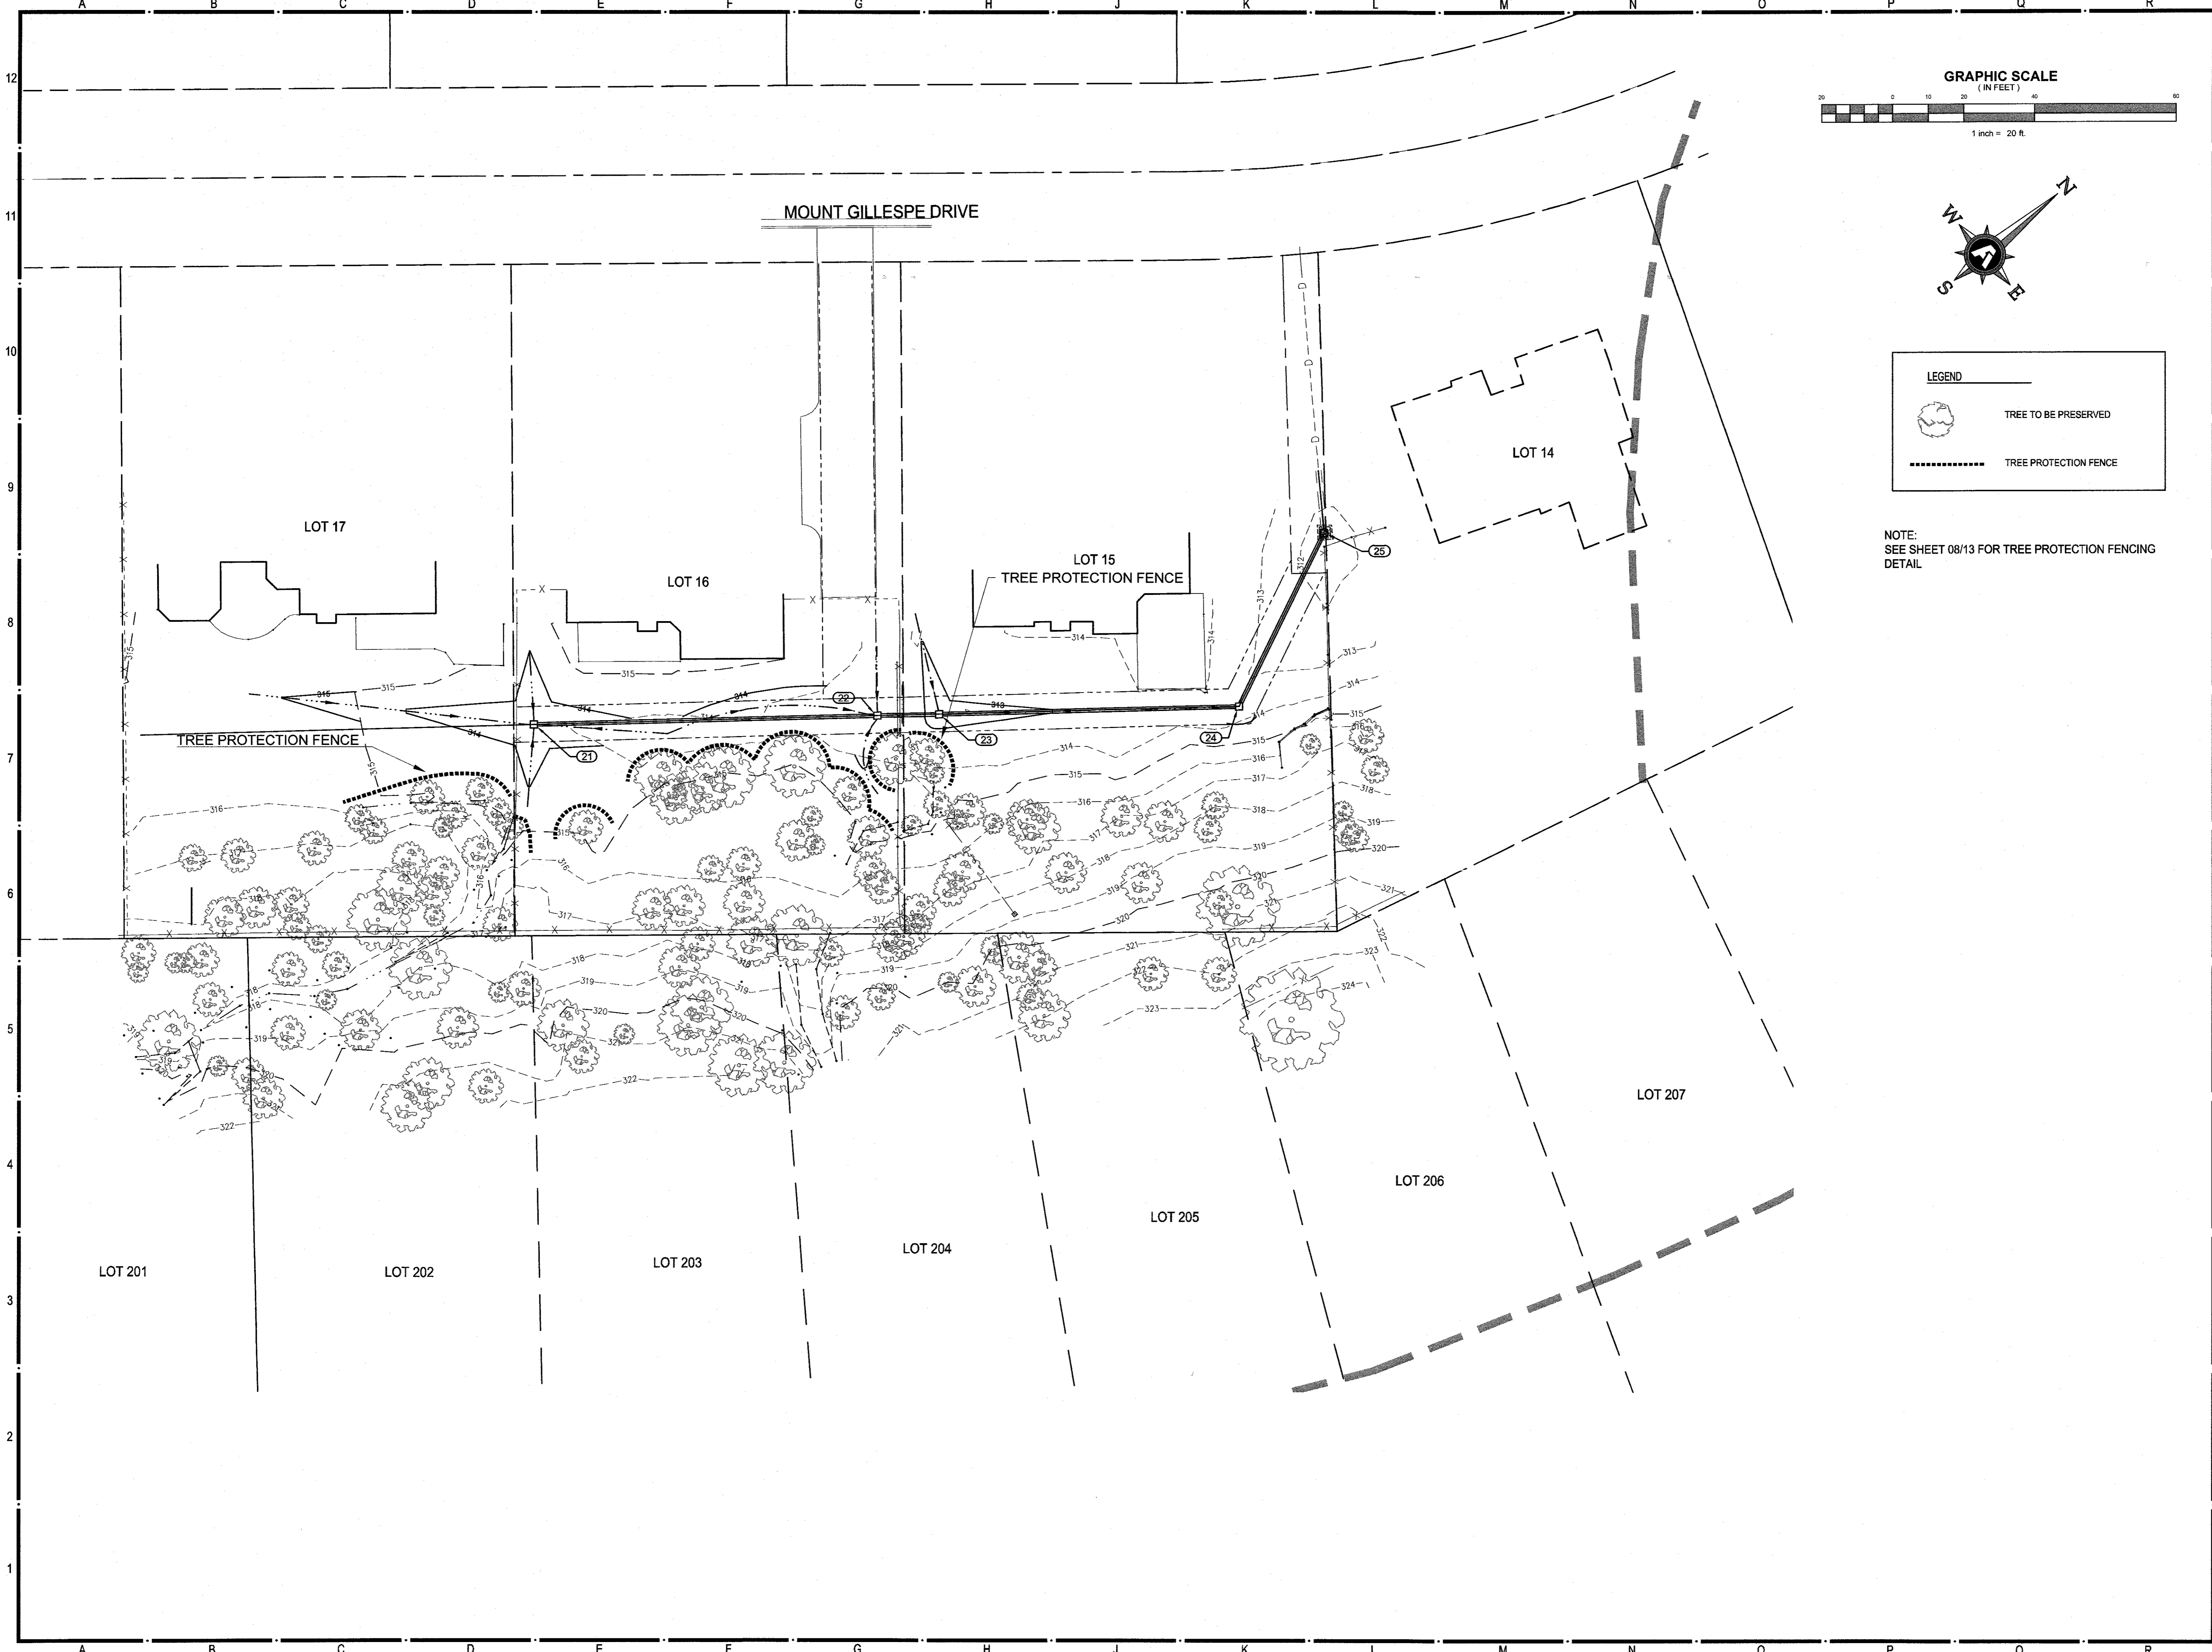

LEGEND


- TREE TO BE PRESERVED
- TREE PROTECTION FENCE

NOTE:
 SEE SHEET 08/13 FOR TREE PROTECTION FENCING
 DETAIL

FISHER ARNOLD
 ENGINEERING INTEGRATION
 9190 Crestwyn Hills Drive | Memphis, Tennessee 38125-8538
 901.748.1811 | Fax: 901.748.3115 | www.fisherarnold.com
 © 2017 Fisher & Arnold, Inc. all rights reserved.

DRAINAGE IMPROVEMENTS
 OAKWOOD P.D.
 LAKELAND, TENNESSEE

Rev.	Date	Revision Description

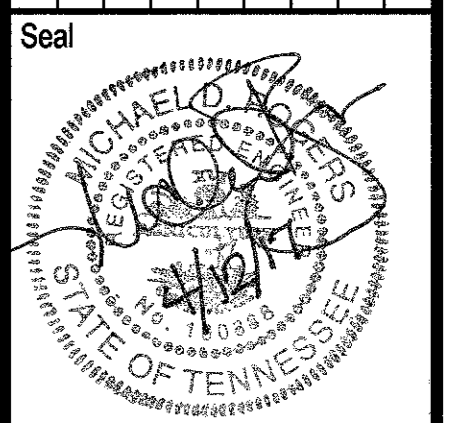

Issue Date: 03-30-17
 Project No: B10149
 Drawn By: MRS
 Checked By: MDR

Sheet Title:
**AREA B TREE
 REMOVAL
 PLAN**