


1 EXISTING KITCHEN MODIFICATIONS  
1/4" = 1'-0"

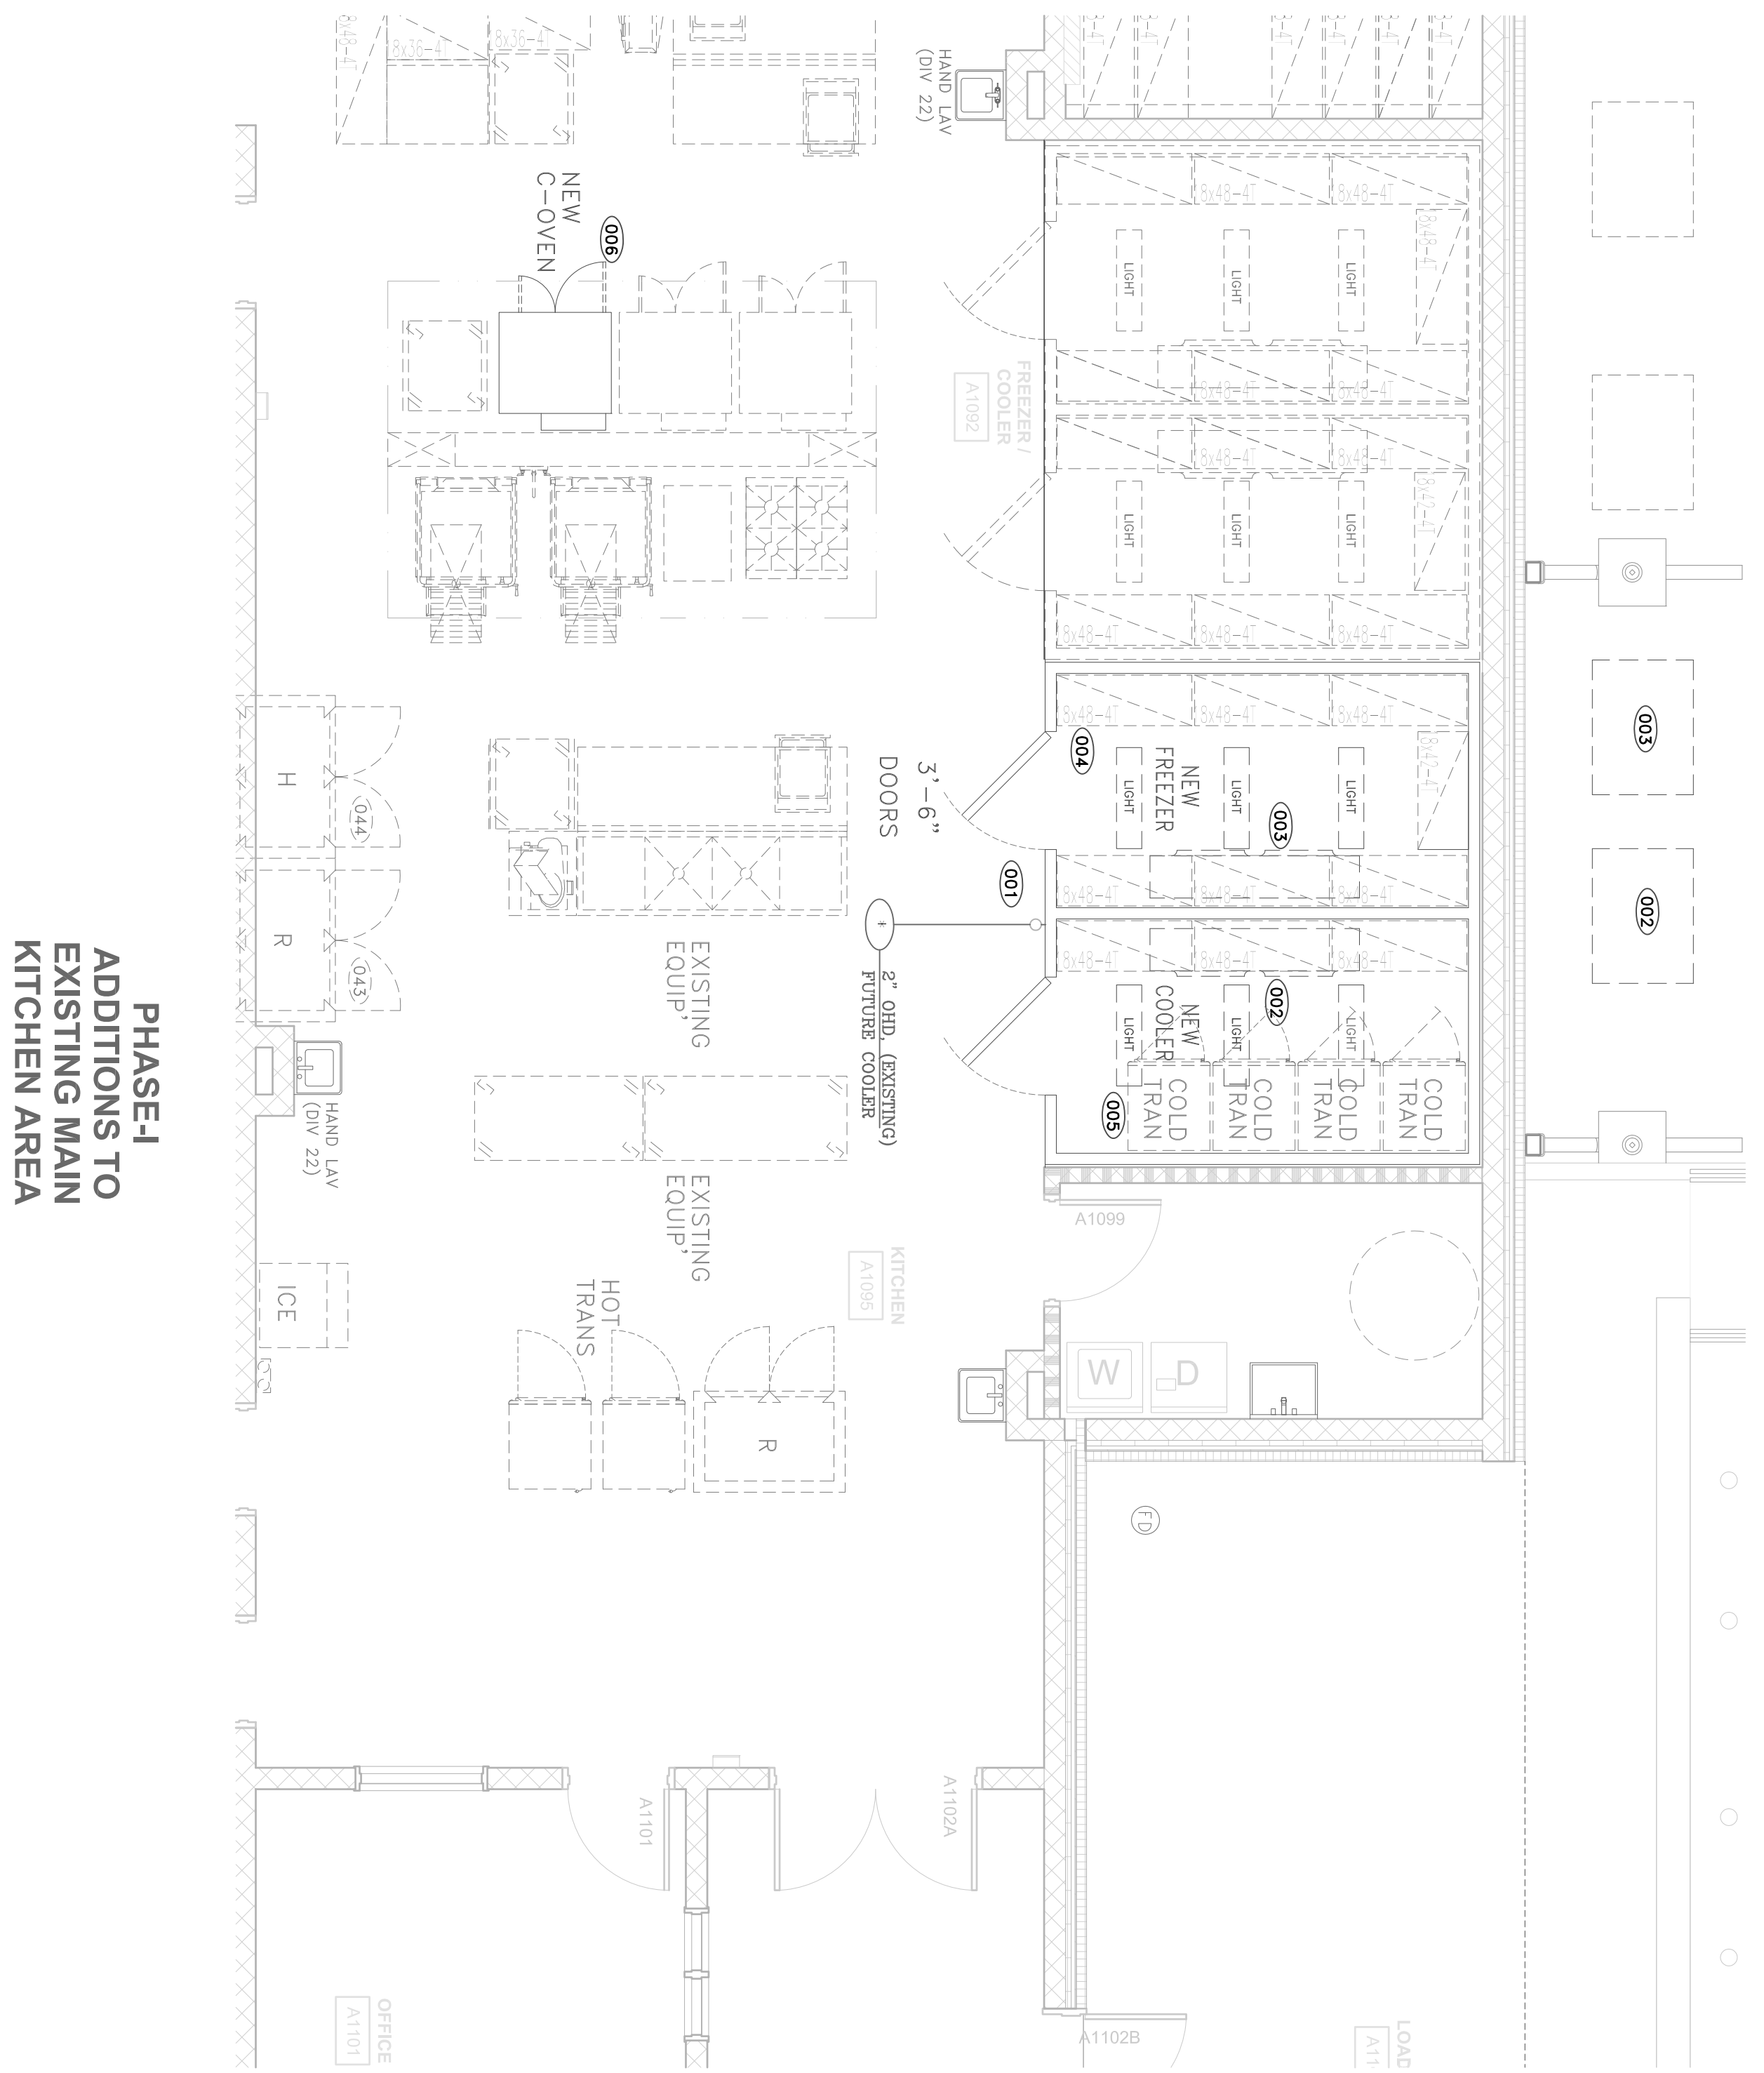

9700 Village Circle, Suite 100  
Lakeland, TN 38002  
www.rgroup.biz

NO.	DESCRIPTION	DATE



# Design Development Drawings for LAKELAND PREPARATORY SCHOOL

5020 Lions Crest Drive  
Lakeland, TN 38002

Project No.  
19859

Phase No.  
M/F

Date  
3/03/2020