


LEGEND

BM BENCH MARK
EOC EDGE OF CONCRETE
LP LIGHT POLE
EB ELECTRIC BOX
ICV IRRIGATION CONTROL VALVE
GI GRATE INLET
FL FLOWLINE
TOW TOP OF WALL
FFE FINISHED FLOOR ELEVATION

- GENERAL TOPOGRAPHY NOTES**
- 1 NORTH REFERENCE IS ALABAMA STATE COORDINATE SYSTEM GRID BEARING - WEST ZONE [NAD83] AND USING A VERTICAL DATUM OF MVD 88 AS SHOWN HEREON.
 - 2 ALL MEASUREMENTS SHOWN ARE TO U.S. STANDARDS AND ARE FIELD MEASUREMENTS UNLESS OTHERWISE SHOWN.
 - 3 PROPERTY ADDRESS IS 2901 POINT MALLARD CIRCLE SE, DECATUR, AL 35603
 - 4 NO SEARCH OF PUBLIC RECORDS HAS BEEN PERFORMED BY THIS FIRM TO DETERMINE IF ANY DEFECTS AND/OR AMBIGUITIES EXIST IN THE TITLE.
 - 5 THERE WAS NO FIELD LOCATION ATTEMPTED TO DETERMINE THE EXTENT OF SUBSURFACE STRUCTURES.
 - 6 UNLESS STATED OTHERWISE, GOVERNMENTAL JURISDICTIONAL AREAS OR NEGATIVE EASEMENT, IF ANY, WHICH MIGHT AFFECT THE USE OF THIS PROPERTY WERE NOT LOCATED. THE UNDERSIGNED ASSUMES NO LIABILITY FOR ANY LOSS RESULTING FROM THE EXERCISE OF ANY GOVERNMENTAL JURISDICTION AFFECTING THE USE OF THIS PROPERTY.
 - 7 UTILITY LOCATOR SERVICE: CONTRACTOR SHALL NOTIFY ALABAMA ONE CALL FOR UTILITY LOCATIONS PRIOR TO START OF WORK. CONTRACTOR SHALL BE RESPONSIBLE FOR PROTECTING ALL EXISTING UTILITIES THROUGHOUT CONSTRUCTION AND SHALL BE SOLELY RESPONSIBLE FOR REPAIRING ANY DAMAGE DUE TO CONSTRUCTION ACTIVITIES.
 - 8 FIELD WORK COMPLETED IN FEBRUARY, 2022.
 - 9 SITE BENCHMARK:
N:1663355.97
E:2137829.38
EL:563.01

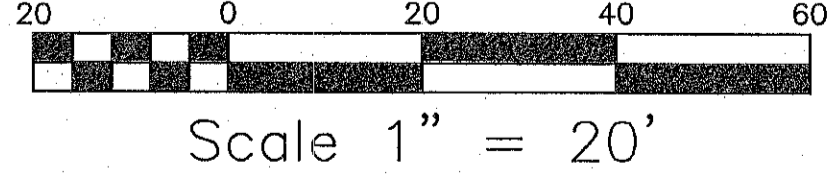


REVISIONS	Rev#	Description	Date
	5		
	4		
	3		
	2		
	1		

DECATUR CITY OF PARKS & RECREATION DEPT.
POINT MALLARD KIDDEE POOL
2901 POINT MALLARD CIRCLE SE
SECTION 34, TOWNSHIP 5 SOUTH, RANGE 4 WEST
DECATUR, MORGAN COUNTY, ALABAMA

EXISTING TOPOGRAPHY

Date: 02/23/2022
Drawn By: CSC
Approved By: RWH
Scale: 1"=20'

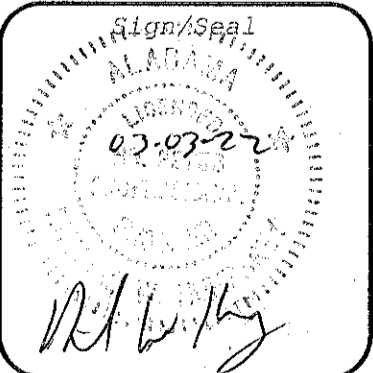

Job Number:
533-22

Sheet Number:
C100