


POOL SECTION
1/8" = 1'-0"

K1.1
K1

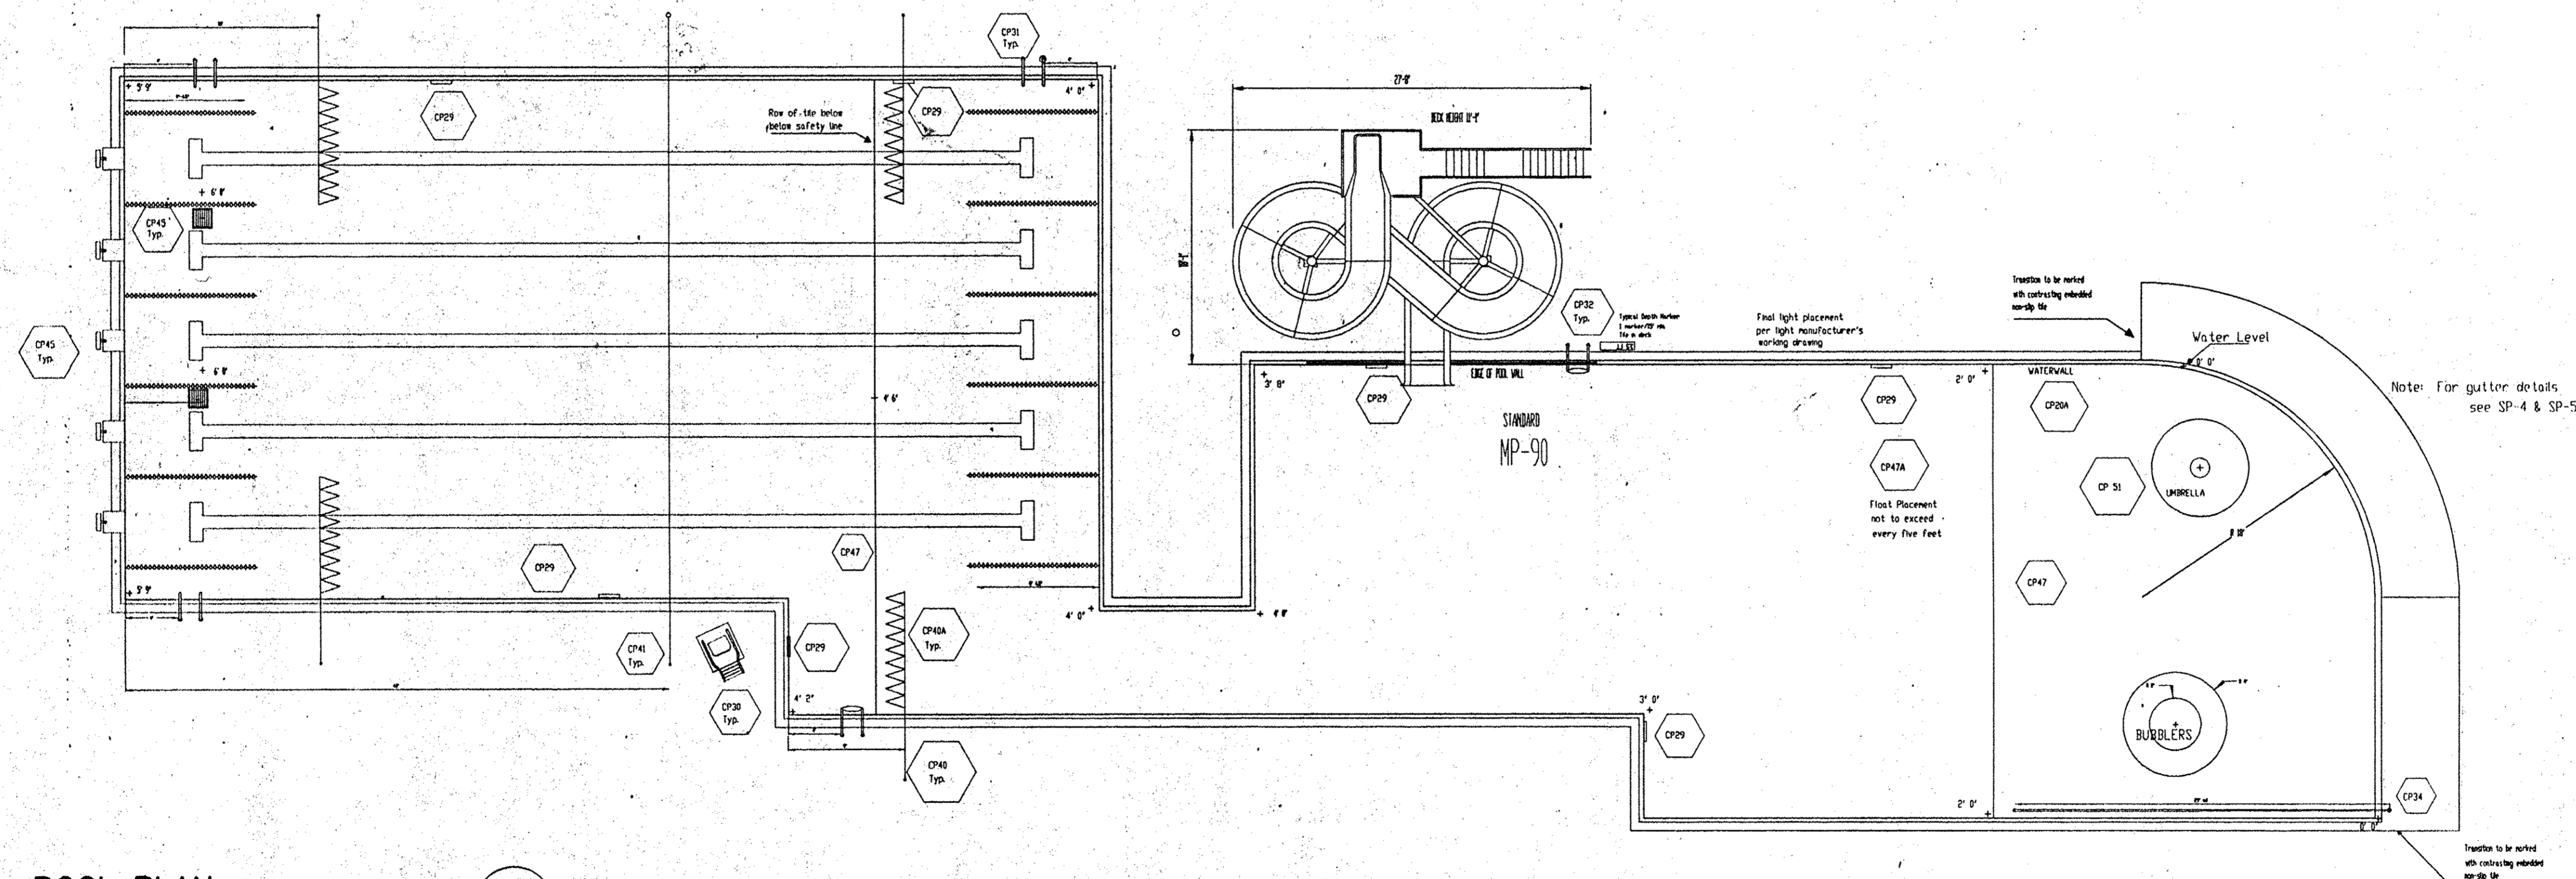

POOL PLAN
1/8" = 1'-0"

K1

REVISION	DATE	DESCRIPTION	BY	APP
DESIGNED	GA	NEW POOL AND BATHHOUSE GREEN STREET RECREATIONAL FACILITY BEAUFORT COUNTY PARKS AND LEISURE SERVICES BEAUFORT, SOUTH CAROLINA		
DRAWN	GA			
CHECKED	GA			
APPROVED	H/1/1	POOL EQUIPMENT		
SUBMITTED	H/1/1	POOL EQUIPMENT PLAN AND SECTION		K1
Hayes, Seay, Mattern & Mattern, Inc.		SCALE AS NOTED	COMMISSION NO.	1381
ARCHITECTS - ENGINEERS - PLANNERS		DATE	SHEET	19 OF TOTAL
CHARLOTTE, NORTH CAROLINA		JAN, 1997		