

LANCASTER COUNTY
LANCASTER ANIMAL SHELTER
LANCASTER, SC

SHEET ISSUE:


NO.	DATE	DESCRIPTION	BY
A	07/06/18	ISSUE FOR PRICING	
B	09/14/18	COORDINATION	
1	10/17/18	ISSUE FOR BID AND PERMIT	
2	06/03/19	PEMB COORDINATION	

PEMB COORDINATION 06/03/19
PRINCIPAL IN CHARGE: Approver
PROJECT ARCHITECT: Checker
DRAWN BY: Author

SHEET TITLE:
DIMENSION PLAN


SHEET NO. PROJ. NO.
A101 018095.00

ALL DIMENSIONS AND NOTES ARE THE PROPERTY OF MCMILLAN PAZDAN SMITH ARCHITECTURE. NO PART OF THIS DOCUMENT IS TO BE REPRODUCED OR TRANSMITTED IN ANY FORM OR BY ANY MEANS, ELECTRONIC OR MECHANICAL, WITHOUT THE WRITTEN PERMISSION OF MCMILLAN PAZDAN SMITH ARCHITECTURE. THIS DOCUMENT IS THE PROPERTY OF MCMILLAN PAZDAN SMITH ARCHITECTURE AND IS TO BE USED ONLY FOR THE PROJECT AND SITE SPECIFICALLY IDENTIFIED IN THE TITLE BLOCK. ANY REUSE OF THIS DOCUMENT FOR ANY OTHER PROJECT WITHOUT THE WRITTEN PERMISSION OF MCMILLAN PAZDAN SMITH ARCHITECTURE IS STRICTLY PROHIBITED. MCMILLAN PAZDAN SMITH ARCHITECTURE ASSUMES NO LIABILITY FOR ANY ERRORS OR OMISSIONS IN THIS DOCUMENT. THE USER OF THIS DOCUMENT SHALL BE RESPONSIBLE FOR OBTAINING ALL NECESSARY PERMITS AND REGULATORY APPROVALS. ALL RIGHTS RESERVED.

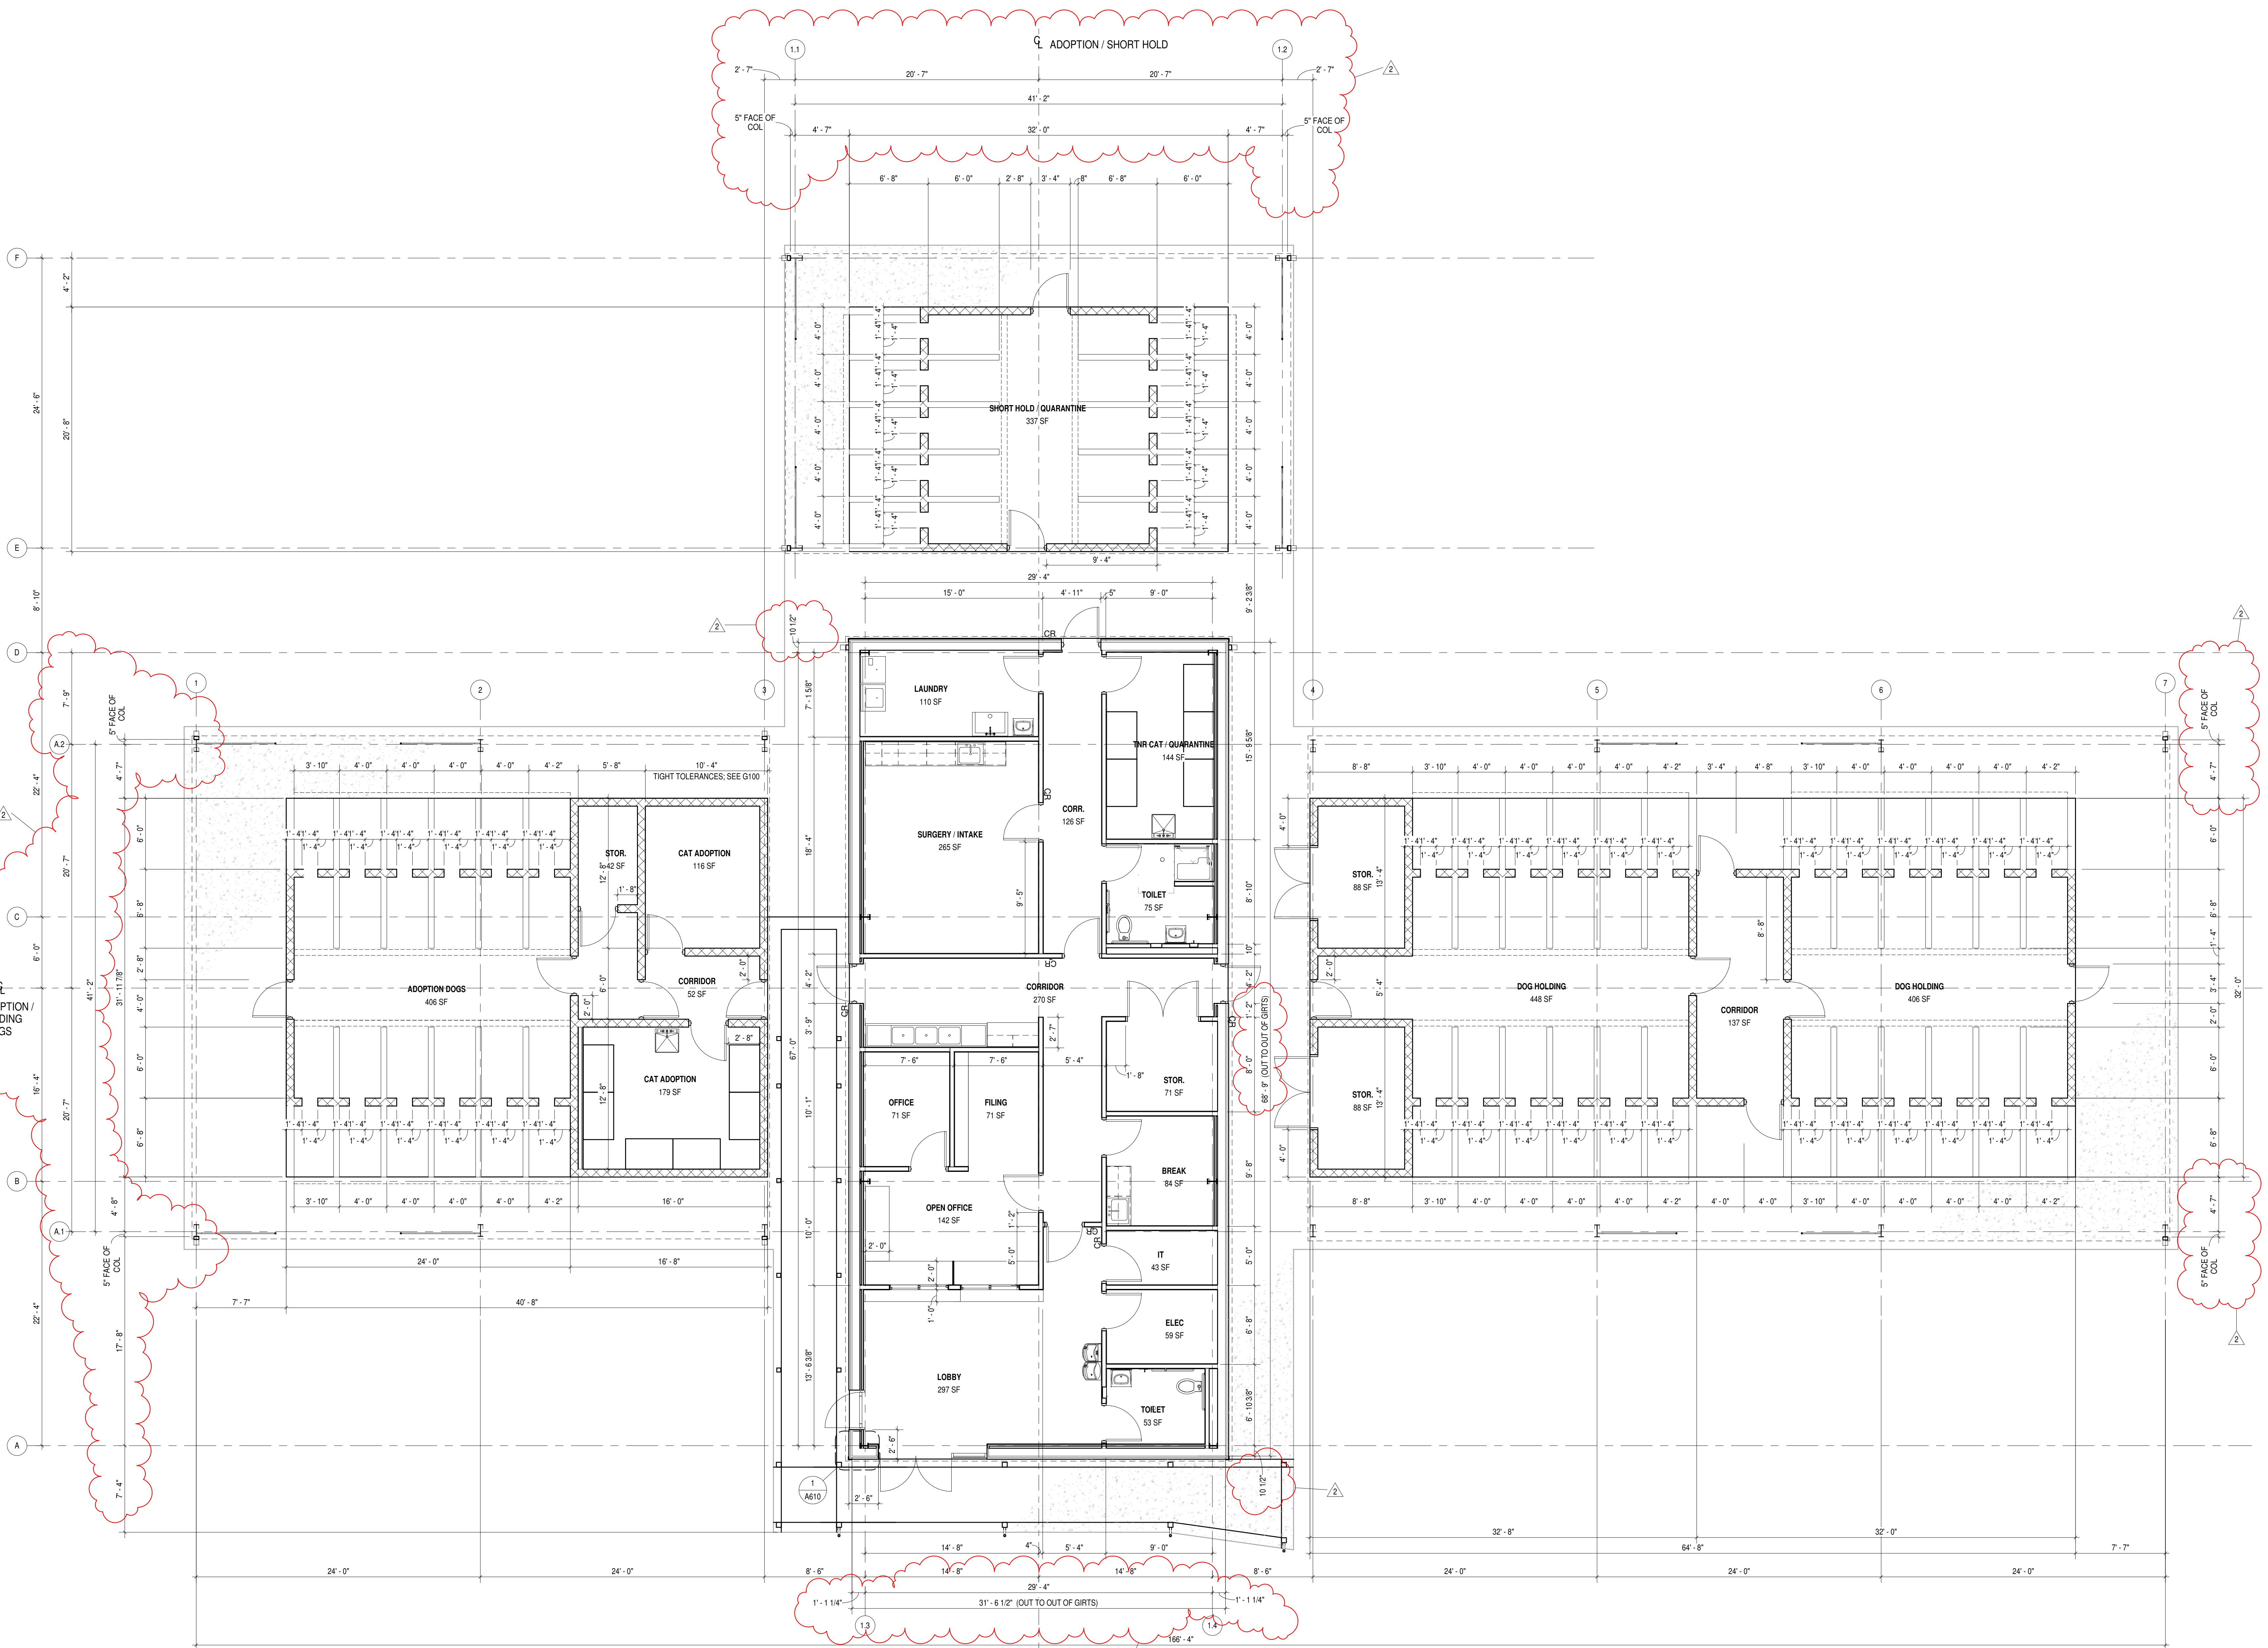

1 DIMENSION PLAN
A101 3/16" = 1'-0"

GENERAL PLAN NOTES:
1. PLAN DIMENSIONS ARE FACE OF STUD, CMU OR COLUMN CENTERLINE UNLESS SPECIFICALLY NOTED OTHERWISE.

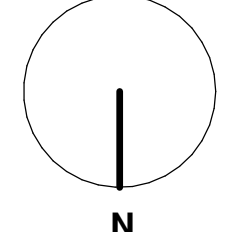

A101