


X:\LEBANON\18-0070.001 - SULLIVAN COUNTY ENGINEERING S105-CAD\TREE CLEARING EXHIBIT (C3-EXIST-COND-180070001).DWG. 1/18/2024 11:35 AM, WMCCARTT

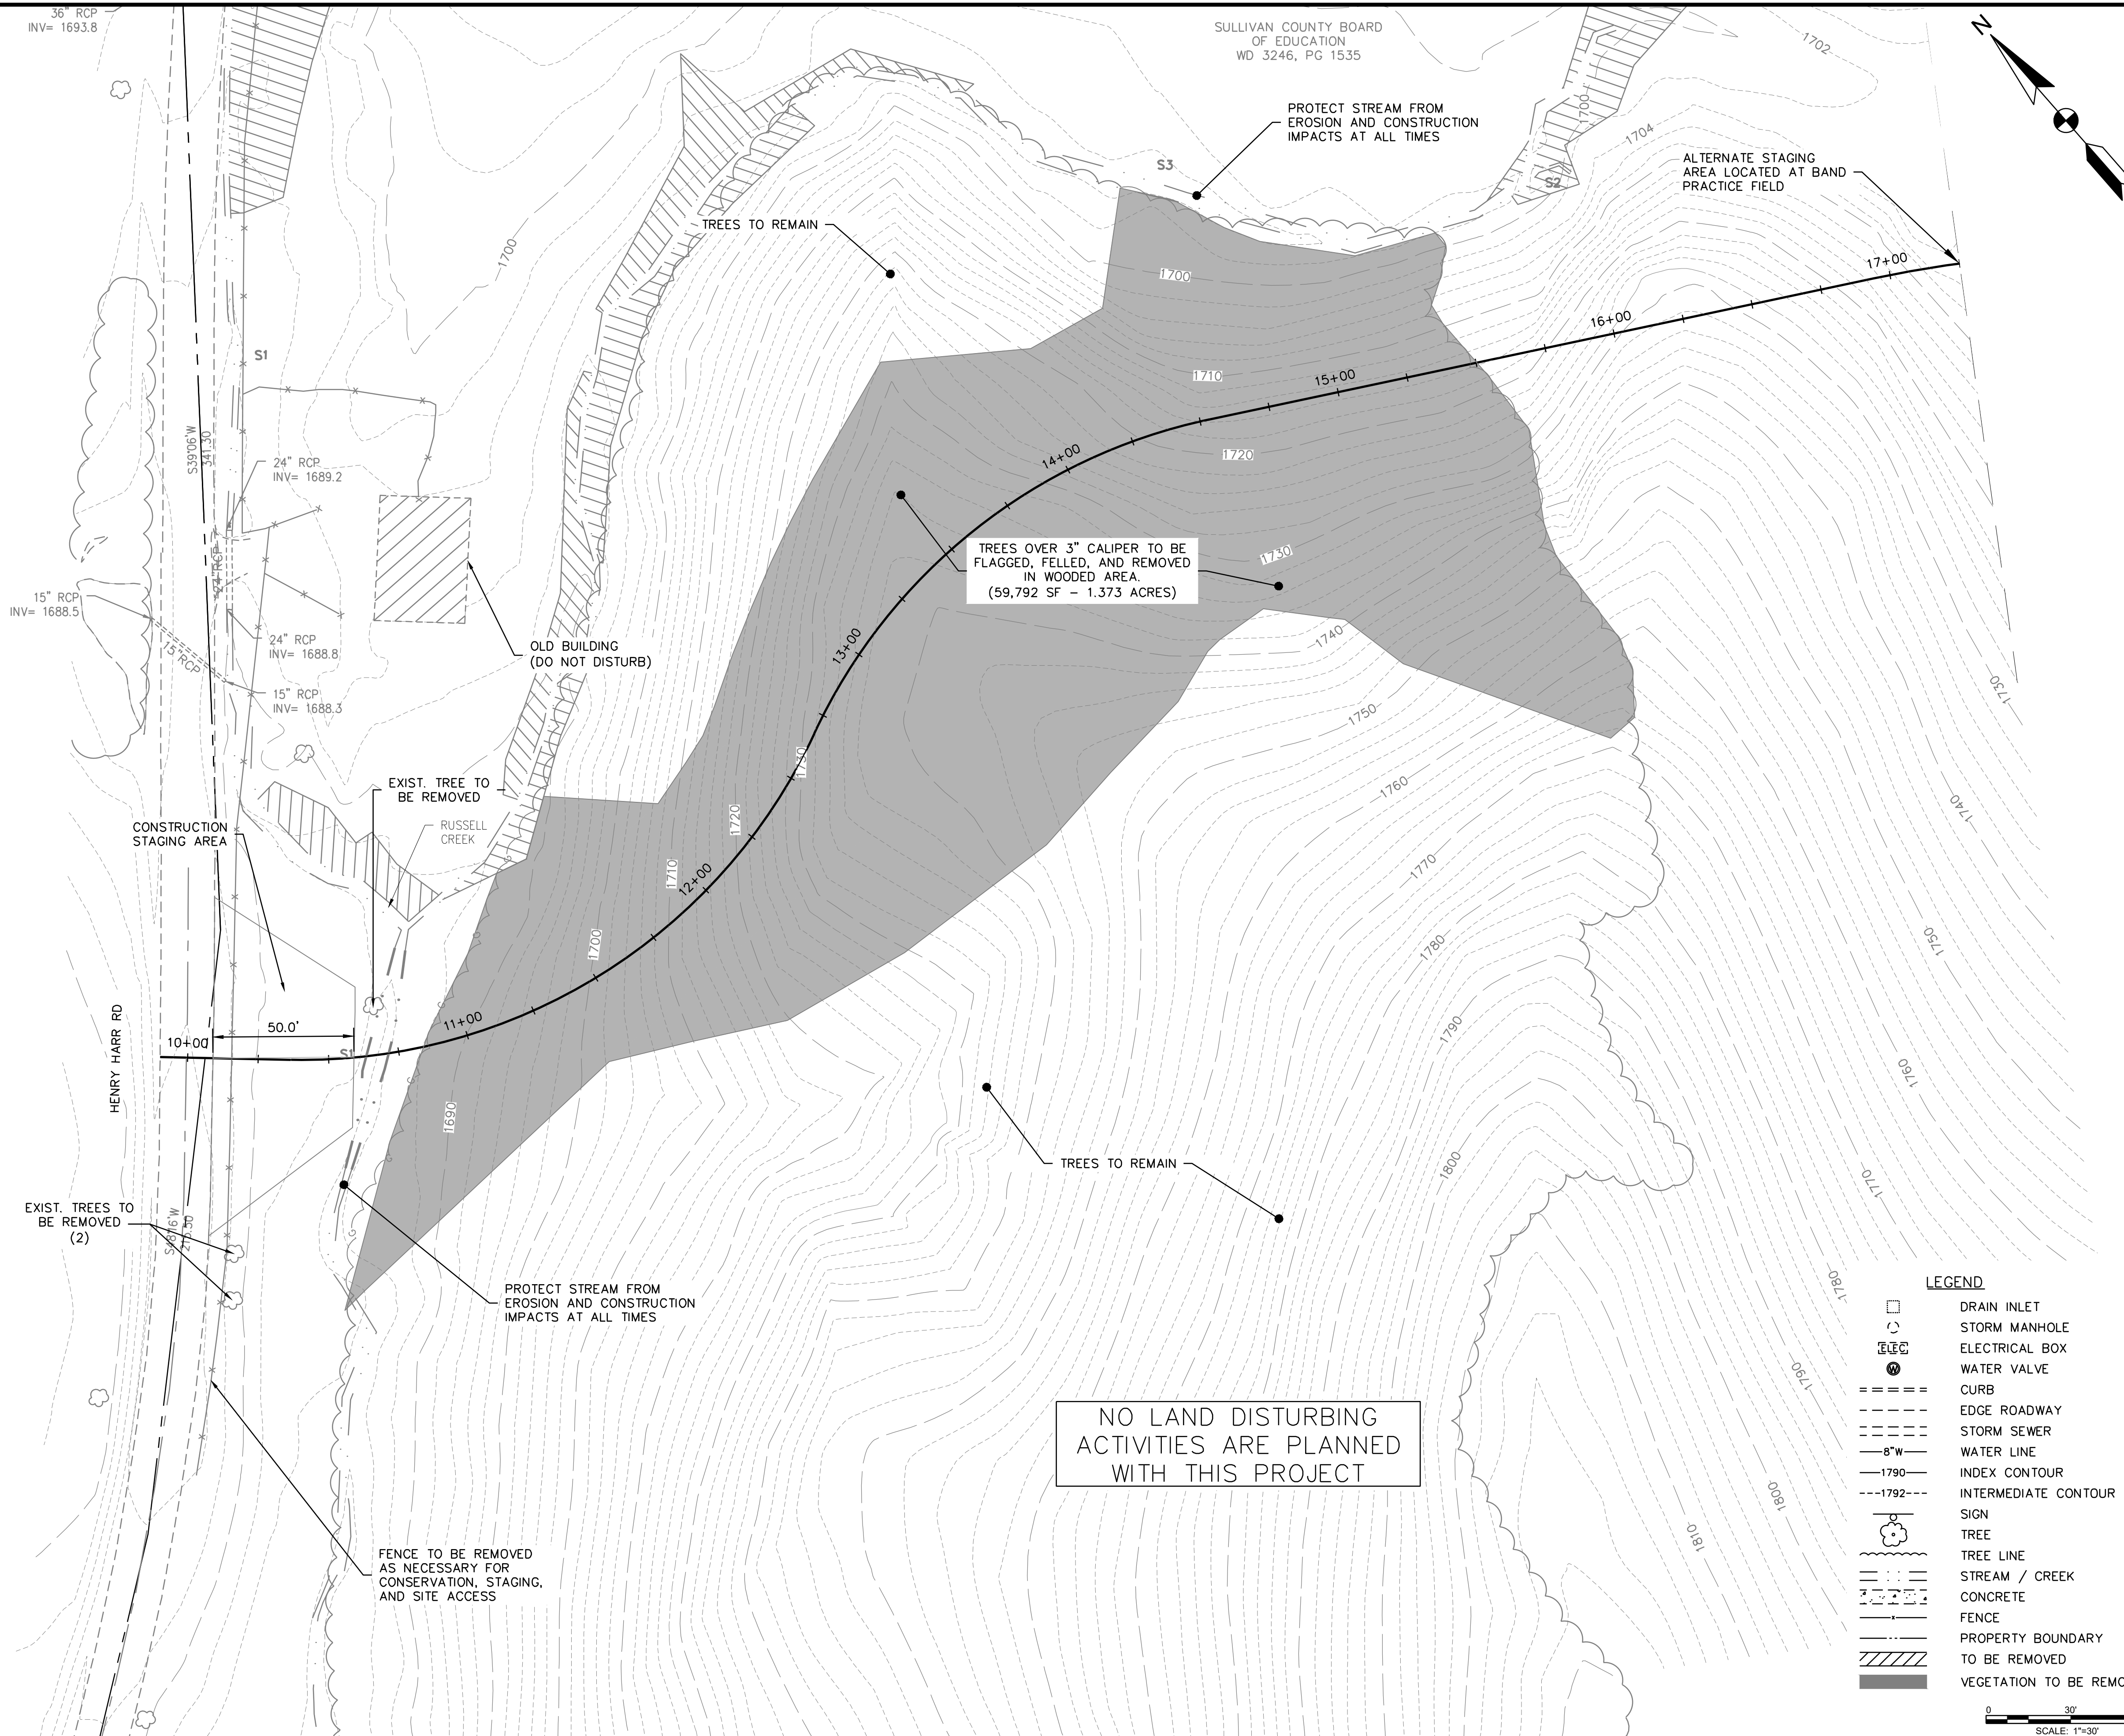

SULLIVAN COUNTY BOARD OF EDUCATION  
WD 3246, PG 1535

**AMT**  
A. MORTON THOMAS AND ASSOCIATES, INC.  
CONSULTING ENGINEERS  
200 EAST MAIN STREET, SUITE 301  
KINGSPORT, TN 37660  
PHONE (423) 676-0149  
EMAIL: WMCCARTT@AMTENGINEERING.COM

CONSULTANTS



### SECONDARY ACCESS ROAD TO WEST RIDGE HIGH SCHOOL

SULLIVAN COUNTY BOARD OF EDUCATION  
154 BLOUNTVILLE BYPASS  
BLOUNTVILLE, TN 37617

PROJECT NUMBER: 030122(KD)

MARK	DATE	DESCRIPTION

### FINAL PLANS

PROJECT NO:	18-0070.001
SCALE:	
DESIGNED BY:	CER
DRAWN BY:	CER/DEC
CHECKED BY:	DEC

SHEET TITLE

### TREE REMOVAL

- LEGEND**
- DRAIN INLET
  - STORM MANHOLE
  - ELECTRICAL BOX
  - WATER VALVE
  - CURB
  - EDGE ROADWAY
  - STORM SEWER
  - WATER LINE
  - INDEX CONTOUR
  - INTERMEDIATE CONTOUR
  - SIGN
  - TREE
  - TREE LINE
  - STREAM / CREEK
  - CONCRETE
  - FENCE
  - PROPERTY BOUNDARY
  - TO BE REMOVED
  - VEGETATION TO BE REMOVED

NO LAND DISTURBING  
ACTIVITIES ARE PLANNED  
WITH THIS PROJECT