

CITY OF BEAUFORT
STATE OF SOUTH CAROLINA
REQUEST FOR PROPOSAL
RFP NO. 2020-112



WATERFRONT PARK PLAYGROUND
DUE: APRIL 2, 2020

CITY OF BEAUFORT, SC REQUEST FOR PROPOSAL RFP NO. 2020-112

SEALED PROPOSALS will be received in the Finance Department, 2nd Floor, City Hall, 1911 Boundary Street, Beaufort, South Carolina until **2:00 P.M. ET Thursday, April 2, 2020**. All qualified contractors are invited to submit proposals to the City of Beaufort for the following:

CITY OF BEAUFORT WATERFRONT PARK PLAYGROUND

SUBMIT: One (1) unbound original and three (3) bound copies of all requested documentation must be received on or **2:00 P.M. ET Thursday, April 2, 2020**.

ADDRESS TO: City of Beaufort, City Hall, 2nd Floor Finance Department, Attention: Jay Phillips

MAILING ADDRESS: 1911 Boundary St., Beaufort, South Carolina 29902

OFFICE ADDRESS: 1911 Boundary St., Beaufort, South Carolina 29902

EMAIL ADDRESS: jphillips@cityofbeaufort.org

PHONE NUMBER: 843-525-7071

FAX NUMBER: 843-986-5606

MARK OUTSIDE ENVELOPE: "RFP 2020 – 112 Waterfront Park Playground"

A NON-MANDATORY PRE-PROPOSAL MEETING WILL BE HELD AT 10:00 A.M. ET, Thursday, March 13, 2020 IN THE PLANNING CONFERENCE ROOM OF CITY HALL, LOCATED AT 1911 BOUNDARY STREET, BEAUFORT, SC 29902. ALL POTENTIAL OFFERORS ARE ENCOURAGED TO ATTEND.

DEADLINE ENFORCED

PROPOSALS DELIVERED AFTER THE TIME AND DATE SET FOR RECEIPT OF PROPOSALS SHALL NOT BE ACCEPTED AND WILL BE RETURNED UNOPENED TO THE OFFEROR. IT IS THE OFFEROR'S RESPONSIBILITY TO ENSURE TIMELY DELIVERY OF THEIR PROPOSALS. WEATHER, FLIGHT DELAYS, CARRIER ERRORS AND OTHER ACTS OF OTHERWISE EXCUSABLE NEGLIGENCE ARE RISKS ALLOCATED TO OFFERORS AND WILL NOT BE EXEMPTED FROM DEADLINE REQUIREMENTS. E-MAIL, TELEPHONE, OR FACSIMILE PROPOSALS WILL NOT BE ACCEPTED.

Any offer submitted as a result of this RFP shall be binding on the offeror for **NINETY (90)** calendar days following the specified opening date. Any proposal for which the offeror specifies a shorter acceptance period may be rejected.

Proprietary and/or Confidential Information

Your proposal package is a public document under the South Carolina Freedom of Information Act (FOIA), except as to information that may be treated as confidential as an exception to disclosure under the FOIA. If you cannot agree to this standard, please do not submit your qualification.

All information that is to be treated as confidential and/or proprietary must be **CLEARLY** identified, and each page containing confidential and/or proprietary information, in whole or in part, must be stamped and/or denoted as **CONFIDENTIAL**, in bold, in a font of at least 12-point type, in the upper right hand corner of the page. *All information not so denoted and identified shall be subject to disclosure by the City.*

This Request for Proposal is being issued by the City of Beaufort. Direct all questions or request for clarification of this RFP by email, mail, or fax to contact information listed above.

Offerors are specifically directed not to contact any other City personnel for meetings, conferences, or technical discussions related to this request unless otherwise stated in this RFP. Failure to adhere to this policy may be grounds for rejection of your proposal.

Offerors ARE CAUTIONED that any statement made by City staff persons that materially changes any portion of this RFP shall not be relied upon unless they are subsequently ratified by a formal written amendment to this RFP. Any revisions to this RFP will be issued and distributed as an addendum. All addenda, additional communications, responses to questions, etc. pertaining to the Request for PROPOSAL may be accessed on the City of Beaufort website under Quick Links – “Bid Opportunities” at www.cityofbeaufort.org.

All Offerors should consult this website for updates before submitting bids.

THE DEADLINE FOR QUESTIONS IS: 4:00 P.M., MARCH 19, 2020. ANSWERS TO SUBMITTED QUESTIONS WILL BE POSTED ON THE CITY WEBSITE BY 4:00 PM ON MARCH 24, 2020

If the Offeror discovers any ambiguity, conflict, discrepancy, omission or other error in the RFP, Offeror shall immediately notify the City of such error in writing and request modification or clarification of the document. The Offeror is responsible for clarifying any ambiguity, conflict, discrepancy; omission or other error in the RFP or it shall be deemed waived.

The City of Beaufort reserves the right to reject any or all proposals, or any parts thereof, waive informalities, negotiate terms and conditions, and to select an Offeror that best meets the needs of the City of Beaufort and its employees.

Compliance with the South Carolina Illegal Immigration Reform Act

Any Contractor entering into a service contract with the City of Beaufort must certify to the City of Beaufort that the Contractor intends to verify any new employees’ status, and require any sub-consultants performing services under the service contract to verify their new employees’ status, per the terms of the South Carolina Illegal Immigration Reform Act, and as set out in Title 41, Chapter 8 of the Code of Laws of South Carolina, 1976.

POLICY CONCERNING MINORITY AND WOMAN OWNED BUSINESS ENTERPRISES

Intent

Businesses owned and operated by women and minority persons, in general, have been historically restricted from full participation in the nation's free enterprise system to a degree disproportionate to other businesses.

The City believes it is in the community's best interest to assist minority and woman owned businesses to develop fully, in furtherance of City's policies and programs which are designed to promote balanced economic and community growth.

The City, therefore, wishes to ensure that minority and woman owned businesses (M/WBEs) are afforded the opportunity to fully participate in the City's overall procurement process and will not be discriminated against on the grounds of race, color, sex, or national origin in consideration for an award.

Goal for Participation

The City adopts the State of South Carolina's goal for participation of M/WBEs: ten percent (10%) of annual controllable procurement expenditures which are defined as agreements between the City and a Vendor to provide or procure labor, materials, equipment, supplies and services to, for or on behalf of the City. However, a specific expectation has not been set for this RFP.

Required Forms

Contractors submitting proposals are required to include completed forms that are found at the end of the General Terms & Conditions. The City's General Terms & Conditions, a required component of all competitive procurement proposals, may be accessed on the City's website under Quick Links – Bid Opportunities – www.cityofbeaufort.org. All proposers are to certify that they have read the General Terms & Conditions and will adhere to them as a component of the contract documents.

Contractors should also be aware that, should a contract be awarded, the City will require reports of the utilization of any minority business enterprises to be filed along with requests for payment. The City reserves the right to audit accuracy of the utilization reports that are filed.

The City of Beaufort reserves the right to reject any or all bids; to waive any informality or irregularity not affected by law; to evaluate, in its absolute discretion, the bids submitted; to award the contract according to the bid which best serves the interests of the City; or to not award the contract if the City determines that it is not in its best interest to do so.

Proposals that are not signed will not be accepted as complete and shall not be considered. Proposals must be signed in ink (not typed) in the appropriate space(s) by an authorized officer or employee of the offeror.

The words "Bidder", "Offeror", "Proposer", "Vendor", "Operator", "Contractor", and "Company" are used interchangeably throughout this RFP, and are used in place of the person, vendor, or corporation submitting a bid.

**REQUEST FOR PROPOSAL
CITY OF BEAUFORT
WATERFRONT PARK PLAYGROUND (RFP 2020 – 112)**

- I. **INTRODUCTION** - The City of Beaufort is seeking proposals from qualified contractors to design, procure and install a new playground at the Henry C. Chambers Waterfront Park.

SCOPE OF WORK OVERVIEW OF PROJECT

This project consists of the design, procurement, removal of old playground equipment and installation of a playground and playground safety surface materials at the Henry C. Chambers Waterfront Park located at 1004 Bay Street, Beaufort SC.

Work is to include the design of a playground within the constructed fenced play area boundaries, as well as the installation of commercial grade playground equipment, equipment footings, drainage materials, landing mats, and fall zone material and ground cover within the existing play area. It is important that the design of the playground include the ability to expand within the existing play area if needed at a later date. All equipment will be assembled and installed by the Proposer.

Proposer shall provide “to scale” plans view, elevation views and perspective.

Proposers may provide a maximum of two (2) design options per supplier for the waterfront park playground.

The proposals shall include the costs of delivered playground as designed, inclusive of the equipment structures, components, hardware and incidentals, detailed technical installation instructions, certifications, warranties and operations & maintenance manuals from manufacturer.

The City of Beaufort requires Suppliers to design a playground that meets or exceeds all current federal CPSC, ASTM, IPEMA standards and ADA requirements. The proposals shall include the costs of delivered play systems as designed, inclusive of the equipment structures, components, hardware, detailed technical installation instructions and maintenance & operations manuals from manufacturer.

CURRENT CONDITIONS

The Current playground was installed in 2006 and consists of several structures, tables, swings etc. A few of the components have been removed due to wear and tear. The playground has wood chips throughout the play area with landing pads and a wooden walkway. There are storm drains located in the play area and noted. **(See Addendum A.1)** NOTE: Three Drake Elm trees will be removed prior to installation **(See Addendum A.2)**. The poured in place rubber was replaced with the current wooden walkway.

SCHEDULE

Purchase and Installation **must** be completed by July 31, 2020

DESIGN ELEMENT GUIDELINES & PLAY SYSTEM SPECIFICATIONS

Proposer should base their playground equipment designs on meeting all accessibility and safety standards as well as the guidelines & specifications listed in this RFP. Quality of equipment components, quality of design, play value, cost, and appropriateness to location, community input from recent **Community Input Survey (see Addendum C)** and target demographic must be taken into consideration in the design of the playground. Proposers are encouraged to design and submit creative and exciting proposals that have a variety of equipment.

The cost estimate for this project is from \$200,000 to \$300,000.

Required Items:

1. All play system elements must meet and/or exceed all federal, CPSC, ASTM, IPEMA & ADA guidelines.
2. Playground must include playground safety surface materials which meets or exceeds all current federal guidelines and standards and ADA requirements. Installation should include proper drainage system and drainage fabric. All concrete footings install must be installed per all federal standards and local code requirements.
3. Play system must include landing pads for all equipment as appropriate.
4. Age appropriate signage should be prominently displayed on the equipment.

Playground features:

1. Provide a minimum of one structure designed for ages 2 to 5.
2. Provide a minimum of one structure designed for ages 5 to 12.
3. Inclusive elements/structure.
4. Provide one swing set which shall have minimum 1 mommy & me swing & inclusive swing.
5. Other desired elements include: stand-alone spinner element, multiple climbers, overhead slide track/fast flyers, sensory play equipment and interactive play components.
6. Variety of seating.

Preferred Play System Qualities:

1. All play system elements must demonstrate the highest level of durability in materials and finishes selected in consideration of child health and safety.

2. All finishes should be resistant to salt elements due to location on the waterfront.
3. Structures and elements should be unique to the Beaufort area.
4. Structures should provide a variety of built-in activity panels and climbers.

In the proposal, provide a list of the components proposed for the Waterfront Playground. Include structure and component model numbers, materials, color choices and recommendations, protective area requirements, target age ranges and developmental levels, target play type or activity, estimated lifetime of equipment including manufacturer's warranty and any other relevant descriptive information.

Playground design shall safely fit in the fenced play area as shown on the site plans. **(See Addendum B)** Suppliers are encouraged to be creative in their designs and to maximize the role of unstructured play in their proposals. Suppliers may submit proposals from non-traditional type playground structures, if desired, in whole or as components of the overall playground.

ASSEMBLY/INSTALLATION AND INSPECTION

The play system assembly and installation will be provided and managed by the Proposer. The Proposer must supply direct supervision from manufacturer or supply qualified and certified representative familiar with playground installation. All tools and equipment required to install play equipment shall be provided by the Proposer.

Playground Safety Audit

Upon completion of installation, the City of Beaufort Public Works Parks Division and Building Codes will conduct an audit. Any elements found not to be complying shall be corrected by the installer prior to public use of the playground. A copy of the completed audit shall be placed on file with the Parks Department.

Warranty: Upon completion of installation, the Supplier must provide documentation attesting the equipment has been installed meeting all specification thereby warranted by the manufacturer. Additionally, it is the Proposer's responsibility to provide to the City a written copy of the manufacturer's warranty of the installed equipment and surfacing.

Compliance

All aspects of this project shall meet and/or exceed all federal, state and local laws, CPSC, ASTM, IPEMA and ADA guidelines.

Playground equipment installers must be certified with NPCAI.

All equipment must comply with the ADA Standards for Accessible Design.

The following protection material and pertinent site conditions shall meet or exceed the following most recently approved standards:

ASTM F-1951 Standard Specification for Determination of Accessibility of Surface Systems Under and Around Playground Equipment.

ASTM F-1292 Standard Specification for Impact Attenuation of Surfacing Materials Within the Use Zone of Playground Equipment.

ASTM F-2075 Standard Specification for Engineered Wood Fiber for Use as a Playground Safety Surface Under and Around Playground Equipment.

ASTM F-2223 Standard Guide for ASTM Standards on Playground Surfacing.

Consumer Product Safety Commission (CPSI) Public Playground Safety Handbook

Evaluation

- Overall design
- Experience of Proposer and references
- Experience of Supplier with goods/services required and compliance
- Adherence to requirements listed in the “Scope of Work”
- Handicap accessibility
- Ability to complete the work by July 1, 2020
- Number & type of play elements
- Adherence to preferred materials and overall quality of materials
- Ongoing support

II. ADDITIONAL DOCUMENTS

Additional documents may be available online. Proposers are required to review and be familiar with any documents as they are a part of the RFP and will become part of the awarded contract. These additional documents may be accessed on the City of Beaufort website under How Do I – Bid Proposals – Current Bid Opportunities at www.cityofbeaufort.org.

III. SUBMISSION REQUIREMENTS

- I. **Required content of proposal:** The detailed requirements set forth in the Proposal Format are recommended. Failure by any Proposer to respond to a specific requirement may result in disqualification. Proposers are reminded that proposals will be considered exactly as submitted. Points of clarification will be solicited from proposers at the discretion of the City. Those proposals determined not to be in compliance with provisions of this RFP and the applicable law and/or regulations will not be processed. In addition to the information required as described below, a Respondent may submit supplemental information that it feels may be useful in evaluating its proposal. This information may include documents such as a firm profile or brochure.

All costs incurred by the Proposer associated with RFP preparations and subsequent interviews and/or negotiations, which may or may not lead to execution of a contract, shall be the responsibility entirely and exclusively by the proposer.

- II. **Proposal format:** The proposal format requirements were developed to aid Proposers in their proposal development. They also provide a structured format so reviewers can systematically evaluate several proposals. These directions apply to all proposals submitted.

The purpose of the Proposal is to demonstrate the technical capabilities, professional qualifications, past project experiences, and knowledge within this industry. Proposer's proposal must address all the points outlined herein as required, in the following order:

- a. **Transmittal Letter:** A transmittal letter must be submitted with a Proposer's proposal which shall include:
- i. Name of the firm responding, including mailing address, e-mail address, telephone number, and names of contact person.
 - ii. The name of the person or persons authorized to make representations on behalf of the Proposer, binding the firm to a contract.
 - iii. Prepare an executive summary stating the respondent's understanding of the project and opinion why the respondent's firm should be chosen. Include any general information the proposer wishes the City to consider about the proposal.
 - iv. An affirmative statement that the proposer has read and agrees to the General Terms and Conditions and will adhere to them as a component of the contract documents.
- b. **Proposer's Work History and References:**
- i. Contractor should have at least (5) years of demonstrated construction experience.
 - ii. Provide client references (name, address, e-mail and phone number) for a minimum of two (2) projects completed in the last five (5) years of a similar size and nature. References from South Carolina and the southeast United States are preferred.
 - iii. Identify any additional or unique resources, options, capabilities or assets which the Proposer would bring to this project.
- c. **Required Forms:**
- i. Proposals must include the required forms.
 1. Certificates of Insurance showing present coverage as described in the "Insurance" section of the General Terms and Conditions.
 2. Ethics in Public Contracting Certification
 3. Non-Collusion Affidavit
 4. Small / Woman-Owned / Minority Business Enterprise Form
 5. Non-Resident Taxpayer Affidavit (S.S. Department of Revenue I-312)
 6. RFP Signature page (must be signed in ink)
 7. Price Summary Form

d. Other Information to Provide:

- i. List any lawsuits or arbitration proceedings that have been initiated by or against your company in the past five years. Briefly describe the nature of the action and the outcome.
- ii. Proposer shall be responsible for providing a letter from the surety company that would issue Performance and Payment bonds for the Contractor included on your team, providing information on the Contractor's bonding capacity. Performance and Payment bonds are required.

IV. PROPOSAL EVALUATION

The City will evaluate proposals based on the factors outlined within this RFP, which shall be applied to all eligible, responsive proposals in selecting the successful firm. The City reserves the right to disqualify any proposal for, but not limited to; person or persons it deems as non-responsive and/or non-responsible. The City reserves the right to make such investigations of the qualifications of the Proposer as it deems appropriate.

Lowest responsible bidder. Contracts shall be awarded to the lowest responsible bidder. In determining "lowest responsible bidder", in addition to price, the City shall consider:

- (a) The ability, capacity and skill of the bidder to perform the contract or provide the service required;
- (b) Whether the bidder can perform the contract or provide the service promptly, or within the time specified, without delay or interference;
- (c) The character, integrity, reputation, judgment, experience and efficiency of the bidder;
- (d) The quality of performance of previous contracts or services;
- (e) The previous and existing compliance by the bidder with laws and ordinances relating to the contract or services;
- (f) The sufficiency of the financial resources and ability of the bidder to perform the contract or provide the service;
- (g) The quality, availability and adaptability of the supplies or contractual services to the particular use required;
- (h) The ability of the bidder to provide future maintenance and service for the use of the subject: of the contract;
- (i) The number and scope of conditions attached to the bid.

It is the City's intent to contract with one proposer to provide the services as detailed herein. Award of any proposal may be made without discussion with Proposers after responses are received. The Proposers submitting sealed proposals will be evaluated by an evaluation committee. The committee will evaluate each component separately. After careful evaluation,

the committee will rank the Proposers and make a recommendation to the City Manager of the lowest responsible bidder. The City reserves the right to accept or reject any and all bids that is in the best interest of the City.

The City may choose to interview one or more contractor(s) responding to this RFP. The City reserves the right to request and obtain, from one or more contractor(s), supplementary information as may be necessary for the City to analyze the proposal pursuant to the evaluation criteria. The City reserves the right to accept or reject any and all proposals that is in the best interest of the City.

**CITY OF BEAUFORT
SOUTH CAROLINA
RFP SIGNATURE PAGE
RFP 2020 - 112**

PROPOSER'S NAME: _____

The undersigned, having become familiar with the existing conditions and the Proposal Scope of Services hereby proposed, agrees to complete the work as described in accordance with the Request for Proposal and Contract Documents.

Proposer warrants that no gratuities, in the form of gifts, entertainment, or otherwise, were offered or given by the **Proposer**, to any officer or employee of the City with a view toward securing the contract or securing favorable treatment with respect to any determination concerning the performance of the contract.

This offer is genuine and not made in interest of or on behalf of any undisclosed person, vendor or corporation and is not submitted in conformity with any agreement or rules of any group, association, organization or corporation; **Proposer** has not directly induced or solicited any other **Proposer** to submit false or sham bid; **Proposer** has not solicited or sought by collusion to obtain for itself any advantage over any other **Proposer** or other **Owner**.

The words "Bidder", "Offeror", "Proposer", "Vendor", and "Company" are used interchangeably throughout this solicitation, and are used in place of the person, vendor, or corporation submitting a solicitation.

Proposer has examined copies of all documents and of the following addenda (if applicable):

Addendum No.	Date
_____	_____
_____	_____
_____	_____


Address: Post Office Box: _____ Zip: _____
Street: _____ Zip: _____
City: _____ State: _____
Telephone: _____ Fax: _____
Email: _____

*Signature: _____ Title: _____

Proposal will not be accepted unless signed in ink (not typed) in the appropriate space by an authorized officer or employee of the bidder.


Printed Name: _____ Date: _____

ADDENDUM: A.1 STORM DRAINAGE PLAN

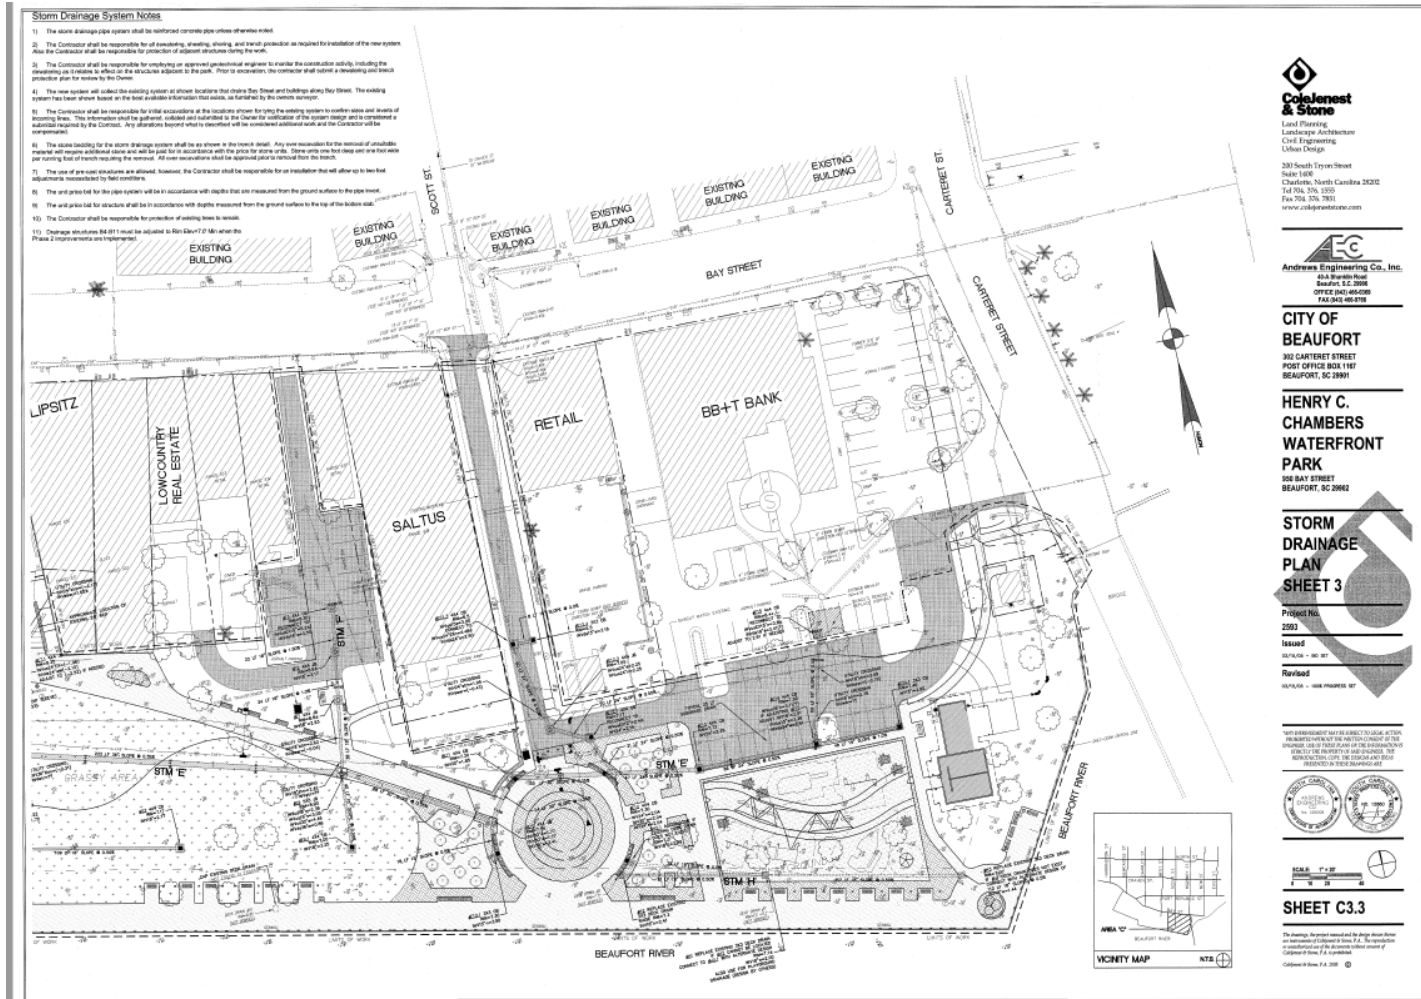


ADDENDUM A.2


SITE PLAN FOR TREES TO BE REMOVED

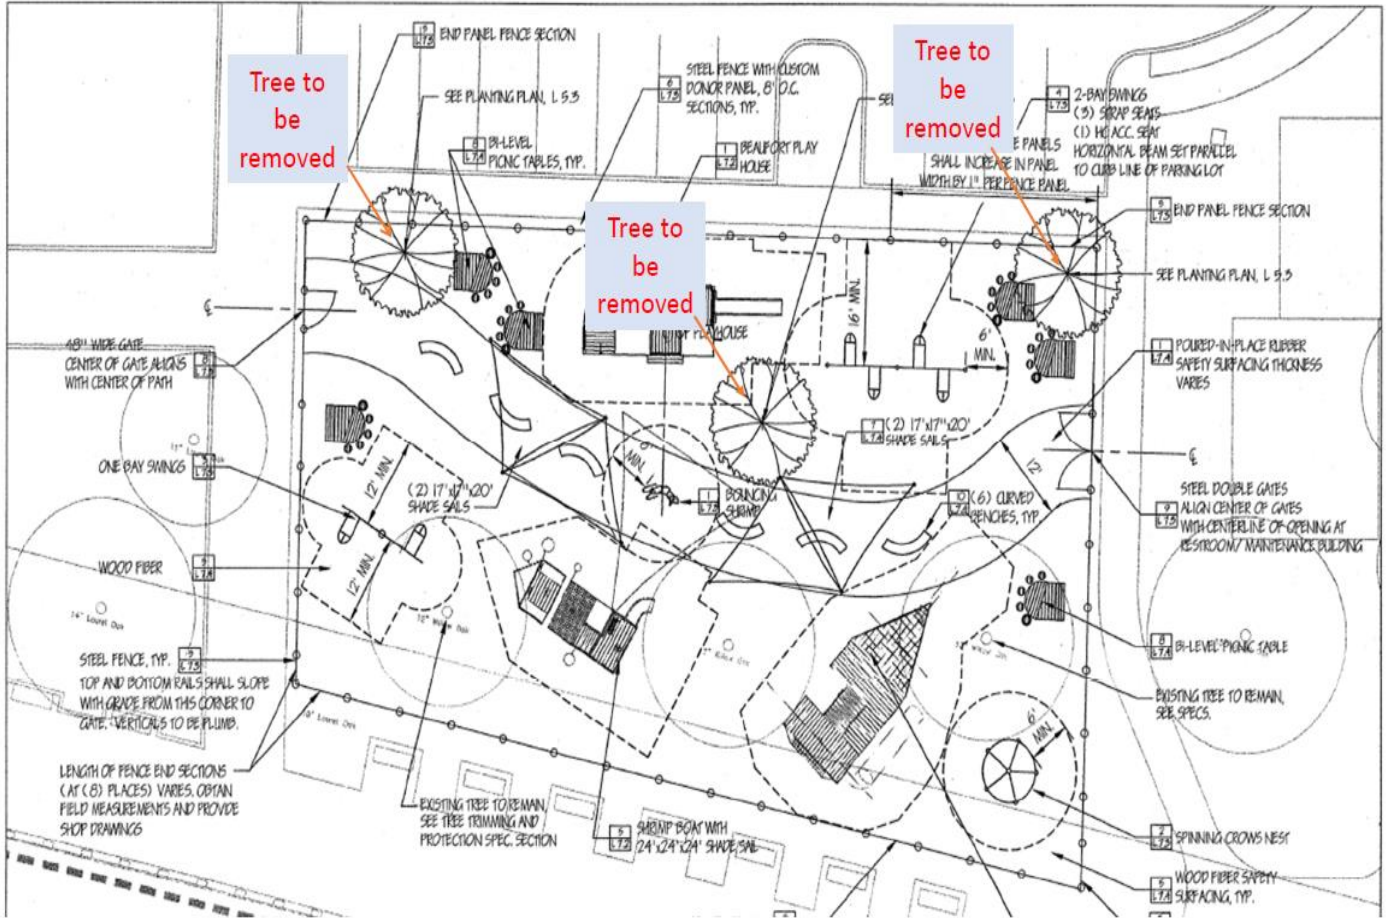


ADDENDUM: B.2 PLAYGROUND SITE PLAN

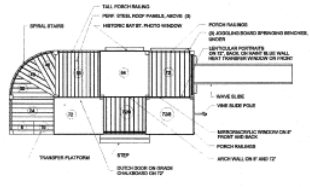


1 BEAUFORT PLAYHOUSE - PLAN
SCALE: 1/8"=1'-0"

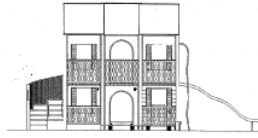

2 BEAUFORT PLAYHOUSE - FRONT ELEVATION
SCALE: 1/8"=1'-0"

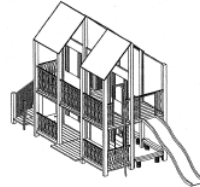


3 BEAUFORT PLAYHOUSE - ISOMETRIC
SCALE: 1/8"=1'-0"

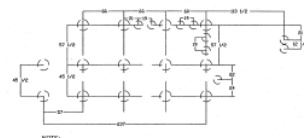


4 BEAUFORT PLAYHOUSE - FOOTING PLAN
SCALE: 1/8"=1'-0"


NOTE:
SEE DETAILING DETAIL AND SCHEDULE FOR SIZES
FOR PLAT FORMS, FOOTINGS, ETC.

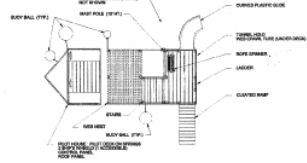


5 SHEMP BOAT - PLAN
SCALE: 1/8"=1'-0"

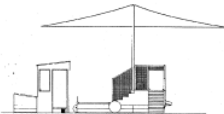

6 SHEMP BOAT - SIDE ELEVATION
SCALE: 1/8"=1'-0"

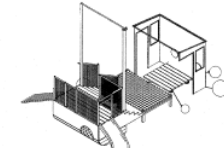


7 SHEMP BOAT - ISOMETRIC
SCALE: 1/8"=1'-0"

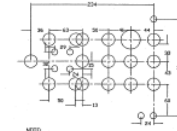


8 SHEMP BOAT - FOOTING PLAN
SCALE: 1/8"=1'-0"


NOTE:
SEE DETAILING DETAIL AND SCHEDULE FOR SIZES
FOR SHEMP BOAT FOOTINGS, ETC.

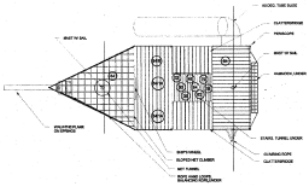


9 PIRATE SHIP - PLAN
SCALE: 1/8"=1'-0"

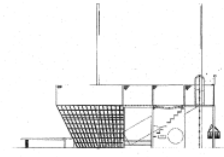

10 PIRATE SHIP - SIDE ELEVATION
SCALE: 1/8"=1'-0"

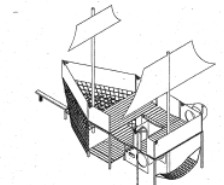

11 PIRATE SHIP - ISOMETRIC
SCALE: 1/8"=1'-0"

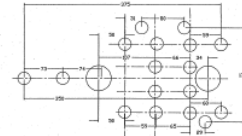

12 PIRATE SHIP - FOOTING PLAN
SCALE: 1/8"=1'-0"

NOTE:
SEE DETAILING DETAIL AND SCHEDULE FOR SIZES
FOR PIRATE SHIP FOOTINGS, ETC.

Colinonest & Stone
Landscape Architecture
Civil Engineering
Urban Design
305 South Tryon Street
Suite 1400
Charlotte, North Carolina 28202
Tel: 704.376.1200
Fax: 704.376.7903
www.colinonestandstone.com


PLAY SITE ARCHITECTURE
FURNISHING
ARCHITECTURE
SCULPTURE
EVALUATION

**CITY OF
BEAUFORT**
302 CARTERET STREET
POST OFFICE BOX 1167
BEAUFORT, SC 29518

**HENRY C.
CHAMBERS
WATERFRONT
PARK**
902 BAY STREET
BEAUFORT, SC 29502


**PLAYGROUND
DETAILS**

Project No.
2020
Revised
REVISION - 03/28/20
Revised
REVISION - 03/28/20

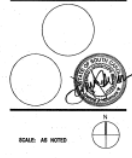

SCALE: AS NOTED
L7.2
The drawings, the project manual and the design program are the intellectual property of Colinonest & Stone, P.A. No reproduction or modification of any of the documents without the written consent of Colinonest & Stone, P.A. is permitted.
Colinonest & Stone, P.A. © 2020

ADDENDUM: B.3 PLAYGROUND SITE PLAN

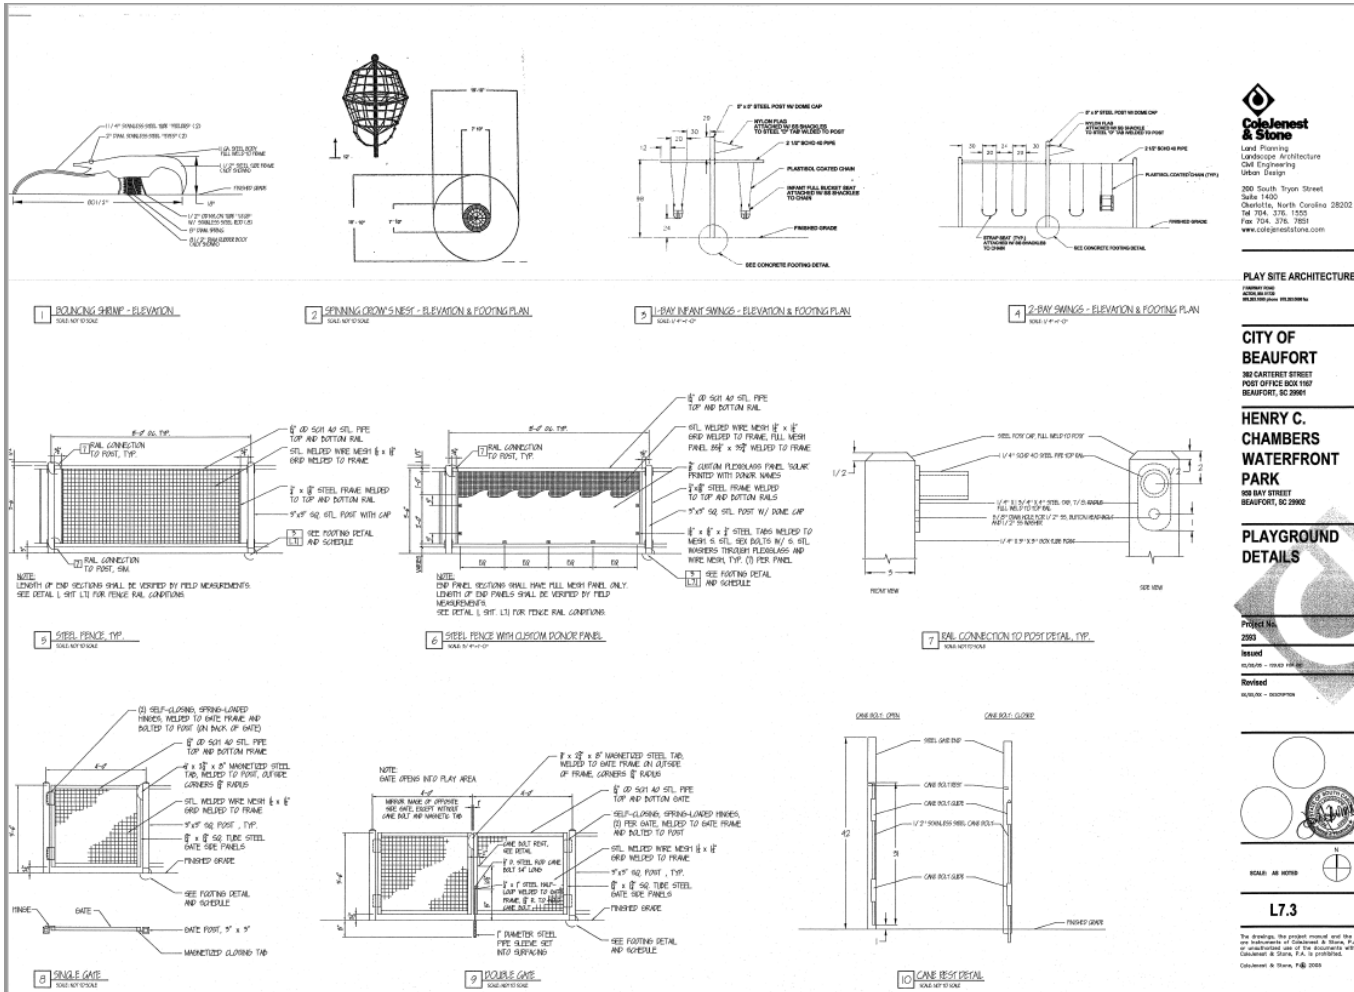

ColJenest & Stone
Landscape Architecture
Civil Engineering
Urban Design
300 South Tryon Street
Suite 1400
Charlotte, North Carolina 28202
Tel: 704.376.1500
Fax: 704.376.7803
www.coljeneststone.com

PLAY SITE ARCHITECTURE
Landscape Architecture
Civil Engineering
Urban Design

**CITY OF
BEAUFORT**
300 CARTERS STREET
POST OFFICE BOX 1900
BEAUFORT, SC 29901

**HENRY C.
CHAMBERS
WATERFRONT
PARK**
903 HAY STREET
BEAUFORT, SC 29902

**PLAYGROUND
DETAILS**

Project No.
2593
Issued
Revised - (check date)
Revised - (check date)



SCALE: AS NOTED

L7.3

In the drawing, the project number and the design shown are the responsibility of ColJenest & Stone, LLC. The manufacturer of equipment & parts, P.A. is prohibited from advertising without consent of ColJenest & Stone, P.A. 2003


**ADDENDUM: C.1
COMMUNITY INPUT SURVEY Q1**

Community Feedback Survey

SurveyMonkey

Q1 Do you have children you bring to the park? If so, what ages do they fall between? Check all that apply.

Answered: 449 Skipped: 14

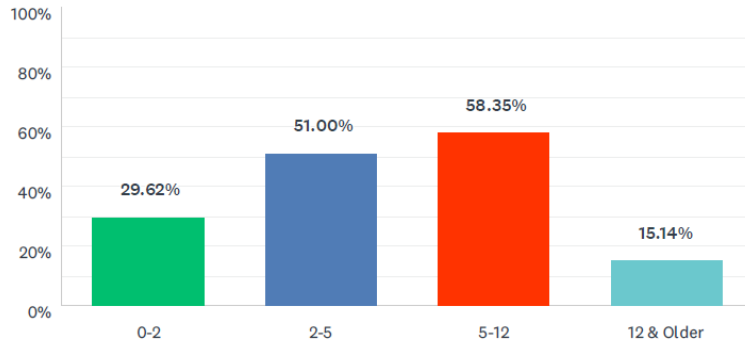


ANSWER CHOICES	RESPONSES	
0-2	29.62%	133
2-5	51.00%	229
5-12	58.35%	262
12 & Older	15.14%	68
Total Respondents: 449		

**ADDENDUM: C.2
COMMUNITY INPUT SURVEY Q2**

Q2 How often do you visit the playground at Henry C. Chambers Waterfront Park?

Answered: 458 Skipped: 5

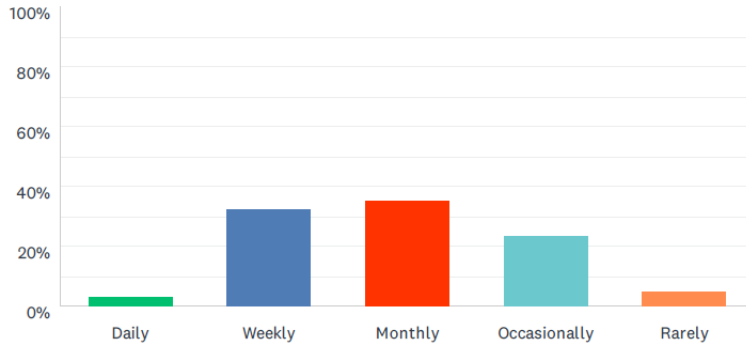

ANSWER CHOICES	RESPONSES	
Daily	3.06%	14
Weekly	32.75%	150
Monthly	35.37%	162
Occasionally	23.58%	108
Rarely	5.24%	24
TOTAL		458


**ADDENDUM: C.3
COMMUNITY INPUT SURVEY Q3**

Community Feedback Survey

SurveyMonkey

Q3 What time of day do you visit the playground?

Answered: 453 Skipped: 10

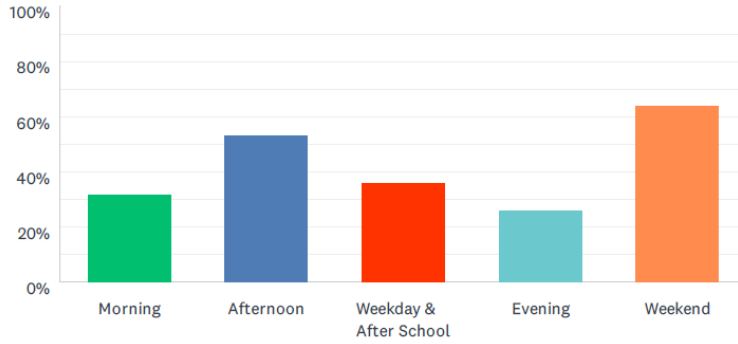

ANSWER CHOICES	RESPONSES	
Morning	31.79%	144
Afternoon	53.64%	243
Weekday & After School	35.98%	163
Evening	25.83%	117
Weekend	63.80%	289
Total Respondents: 453		

**ADDENDUM: C.4
COMMUNITY INPUT SURVEY Q4**

Community Feedback Survey

SurveyMonkey

Q4 What is your favorite thing to do on the current playground?

Answered: 372 Skipped: 91

#	RESPONSES	DATE
1	The big net spinning equipment.	2/9/2020 12:31 PM
2	Slides	2/9/2020 4:18 AM
3	watch children play; enjoy the sunrise/sunset/shade trees/creative elements that are unique to the current park like the house facade in a quasi-southern style	2/8/2020 2:51 PM
4	Birds nest, slides, child/parent swing	2/8/2020 1:26 PM
5	Actively watch my kids play on the equipment and with other children.	2/8/2020 1:02 PM
6	Swing and play house at the bottom of the play house where the swinging door is.	2/8/2020 11:52 AM
7	Slides	2/8/2020 11:27 AM
8	Spinner. Not sure what it's called. Kids climb, hang on and spin. Also double swings baby and mommy. The house/slide. Swings. Really all	2/8/2020 8:53 AM
9	Swing, playhouse	2/7/2020 10:14 PM
10	Slide and spin capsule	2/7/2020 5:50 PM
11	lookout tower	2/7/2020 10:28 AM
12	Watch the children play and eat	2/6/2020 9:00 PM
13	Run up the stairs to the platform with the plank bridges and go down the slide. Swing.	2/6/2020 6:19 PM
14	Pirate ship, Firemans pole	2/6/2020 2:58 PM
15	With a toddler and a 6 year old, I love that they can play on the variety of age appropriate equipment. My older son loves the climbing net ball; my daughter loves the younger kid platform with small slide and tunnel.	2/6/2020 6:21 AM
16	watch the river view-- The kids love the climbing	2/5/2020 10:26 PM
17	Slides	2/5/2020 9:47 PM
18	Sliding board	2/5/2020 8:41 PM
19	Swing	2/5/2020 12:36 PM
20	Climb	2/5/2020 11:10 AM
21	Climbing	2/5/2020 6:34 AM
22	Spinny thing	2/5/2020 6:28 AM
23	My daughter loves that big net spin thing	2/4/2020 10:49 PM
24	Swing	2/4/2020 10:06 PM
25	The grass area	2/4/2020 9:20 PM
26	Swings	2/4/2020 8:36 PM
27	Swings	2/4/2020 7:58 PM
28	Swing and climb	2/4/2020 7:51 PM
29	Sit on the swings and watch the water while my kid plays	2/4/2020 7:43 PM
30	The slides and swings	2/4/2020 7:22 PM
31	Swing	2/4/2020 7:21 PM
32	Kids enjoy swings and slides	2/4/2020 7:13 PM
33	The spinning fishing net.	2/4/2020 7:13 PM
34	The tall netted thing that spins.	2/4/2020 7:04 PM
35	Everything - swing, climb, slide, tag.	2/4/2020 5:00 PM

**ADDENDUM: C.4
COMMUNITY INPUT SURVEY Q4 (CONTINUED)**

Community Feedback Survey

SurveyMonkey

Q4 What is your favorite thing to do on the current playground?

Answered: 372 Skipped: 91

Community Feedback Survey		SurveyMonkey
36	Misc	2/4/2020 4:34 PM
37	The kids love the rotating climbing thing	2/4/2020 4:27 PM
38	Swing	2/4/2020 3:31 PM
39	swing, climb, run and play	2/4/2020 3:31 PM
40	Slide structure	2/4/2020 3:19 PM
41	Swing	2/4/2020 3:16 PM
42	Swings	2/4/2020 2:42 PM
43	Fence	2/4/2020 2:02 PM
44	Leave	2/4/2020 12:41 PM
45	Swings	2/4/2020 12:40 PM
46	Swings	2/4/2020 11:48 AM
47	Run around	2/4/2020 10:55 AM
48	soft flooring material on the ground	2/4/2020 10:30 AM
49	Benches, shade, view, boat, climbing, etc.	2/4/2020 10:07 AM
50	Play with my kids	2/4/2020 10:05 AM
51	swing; the circle monkey bars	2/4/2020 9:47 AM
52	I read while the children play.	2/4/2020 9:34 AM
53	Let the kids play and take in the view	2/4/2020 9:33 AM
54	The spaciness	2/4/2020 9:32 AM
55	The boat section, and the spider web	2/4/2020 9:18 AM
56	Climbing the cage	2/4/2020 9:12 AM
57	Need water feature in park for kids to play in.	2/4/2020 9:10 AM
58	The slides and climbing through the buildings. Just climbing.	2/4/2020 9:07 AM
59	climbing	2/4/2020 9:06 AM
60	Slide and swing	2/4/2020 8:49 AM
61	swings	2/4/2020 8:43 AM
62	Climb and swing	2/4/2020 8:43 AM
63	swings	2/4/2020 8:41 AM
64	Slide	2/4/2020 8:40 AM
65	Climbing and slides	2/4/2020 8:33 AM
66	My son isn't walking yet, but loves to watch the other kids for now! He also loves swings!	2/4/2020 8:32 AM
67	Swings (especially baby swing)	2/3/2020 6:25 PM
68	Bring my nephew and guests' children.	2/3/2020 5:24 PM
69	Play on the ship	2/3/2020 2:34 PM
70	Have nice seating for parents.	2/3/2020 11:15 AM
71	Swings	2/3/2020 9:43 AM
72	Slides	2/2/2020 8:49 PM
73	No favorite	2/2/2020 8:36 PM

**ADDENDUM: C.4
COMMUNITY INPUT SURVEY Q4 (CONTINUED)**

Community Feedback Survey

SurveyMonkey

Q4 What is your favorite thing to do on the current playground?

Answered: 372 Skipped: 91

Community Feedback Survey	SurveyMonkey
74 The different slides	2/2/2020 12:28 PM
75 Watch them enjoy the outdoors while watching the boats go by especially the draw bridge ops	2/1/2020 11:39 PM
76 Swing and jumping off the white ship thing.	2/1/2020 7:48 PM
77 We like the lifesize dollhouse, although I wish it was more interactive. And we like the swings.	2/1/2020 1:37 PM
78 Climb the netted Merry go.round	1/31/2020 5:18 PM
79 The slide or swings. My little one likes climbing but there isn't very many options for small toddlers	1/31/2020 3:32 PM
80 My grandson enjoys all of the current equipment. Love love the companion swing the best.	1/31/2020 3:09 PM
81 Run and play on everything the park has to offer.	1/31/2020 11:06 AM
82 My grandson loves to climb	1/31/2020 10:43 AM
83 Climb and slide	1/31/2020 10:40 AM
84 Swing with my child	1/31/2020 10:31 AM
85 watch children on swings, and play together on different parts of playground	1/31/2020 9:59 AM
86 Slides and swings	1/30/2020 11:43 AM
87 Making sure nothing is broken.	1/29/2020 3:10 PM
88 Swings (there are never enough) and climbing rope/spinning thing in the corner...anything that spins is always sought for vestibular input!	1/29/2020 12:46 AM
89 The big ship	1/28/2020 6:15 PM
90 Swings and slides	1/28/2020 5:25 PM
91 Swings and Merry go round	1/28/2020 9:53 AM
92 Swings	1/28/2020 8:31 AM
93 Slides	1/27/2020 10:20 AM
94 The mommy and me swing is my favorite thing.	1/27/2020 8:26 AM
95 Children enjoy the swings and playhouse with slide.	1/27/2020 8:03 AM
96 The kids love the spin thing.	1/26/2020 11:42 PM
97 Swings	1/26/2020 9:55 PM
98 No current favorites as the equipment is very old and not very fun for older kids	1/26/2020 8:04 PM
99 Swing , climb	1/26/2020 6:40 PM
100 The spinning rope structure and slides	1/26/2020 3:10 PM
101 Slide	1/26/2020 1:52 PM
102 "Play pirates" 5yr old	1/26/2020 11:10 AM
103 As a resident of 18 months and grandparent of a 3 year old, we enjoyed the playground as it is. is the current downtown playground the best and most accessible place to make a playground investment?	1/26/2020 10:32 AM
104 The jungle gym that spins and the swings	1/26/2020 10:22 AM
105 Slides and swings	1/26/2020 9:23 AM
106 using the swingset	1/26/2020 9:02 AM
107 Swingslide	1/26/2020 8:55 AM
108 The baby/adult combo swing (it has already been removed but I was so upset when it went away)	1/25/2020 10:00 PM

**ADDENDUM: C.4
COMMUNITY INPUT SURVEY Q4 (CONTINUED)**

Community Feedback Survey

SurveyMonkey

Q4 What is your favorite thing to do on the current playground?

Answered: 372 Skipped: 91

	Community Feedback Survey	SurveyMonkey
109	The pirate ship and swirly slide. We also love the idea of the house and slide if they were more well maintained.	1/25/2020 8:04 PM
110	Swing	1/25/2020 8:00 PM
111	The boat with the big slide and climbing rope	1/25/2020 1:48 PM
112	She loves the swings	1/25/2020 1:23 PM
113	The baby swing with the parent swing (although that was recently taken out) and slides	1/25/2020 12:45 PM
114	Slides and swings	1/25/2020 11:25 AM
115	For me, walking, and for my Child has a variety of activities to do.	1/25/2020 11:15 AM
116	Swing	1/25/2020 9:44 AM
117	Variety of activity	1/25/2020 9:21 AM
118	The ship for my son, the wheel that spins for my daughter	1/25/2020 8:50 AM
119	Slides	1/25/2020 8:15 AM
120	Swing	1/25/2020 8:00 AM
121	Swings and climbing	1/25/2020 7:26 AM
122	Boat and slides	1/25/2020 7:20 AM
123	The thing that spins, the slide.	1/25/2020 5:58 AM
124	Swings. Slide house & pole. Big turning wheel is fun too.	1/25/2020 1:32 AM
125	Swings and spin around net thing.	1/24/2020 10:52 PM
126	Swings and slide but the old wooden park was 100% better	1/24/2020 10:22 PM
127	Climbing on the ship	1/24/2020 9:02 PM
128	My children love running and playing on all of the equipment. I like that I can easily see all areas. I like how the seating is spread out. I like the new tandem swing. My 2 older girls love the house.	1/24/2020 8:39 PM
129	The large slide	1/24/2020 8:26 PM
130	Pirate ship and slide	1/24/2020 8:03 PM
131	Slidez	1/24/2020 5:33 PM
132	Swings	1/24/2020 5:11 PM
133	Swinging	1/24/2020 4:15 PM
134	My daughter loves to climb the taller wooden piece of equipment that has the spiral slide attached to it.	1/24/2020 4:14 PM
135	Climb the bigger jungle gym and slide	1/24/2020 3:57 PM
136	The slides	1/24/2020 2:28 PM
137	Swing	1/24/2020 2:19 PM
138	Nothing	1/24/2020 1:38 PM
139	My son loves all the stuff	1/24/2020 12:27 PM
140	Swing, slide	1/24/2020 11:52 AM
141	My son likes the plastic slides	1/24/2020 11:17 AM
142	Slide	1/24/2020 11:14 AM
143	Swings because that really the only thing that is age appropriate for him. Will visit on a weekly basis if items are added for under 2 years old.	1/24/2020 11:03 AM

**ADDENDUM: C.4
COMMUNITY INPUT SURVEY Q4 (CONTINUED)**

Community Feedback Survey

SurveyMonkey

Q4 What is your favorite thing to do on the current playground?

Answered: 372 Skipped: 91

Community Feedback Survey		SurveyMonkey
144	Climb	1/24/2020 10:43 AM
145	Swings	1/24/2020 10:37 AM
146	Pretend with the "house" and boat as well as swing	1/24/2020 10:18 AM
147	swings	1/24/2020 10:11 AM
148	Walk around due to lack of wheelchair accessible equipment and facilities.	1/24/2020 10:05 AM
149	The two story playhouse	1/24/2020 10:02 AM
150	Swings	1/24/2020 9:55 AM
151	The boat and house are great places to play pretend and encourage imagination	1/24/2020 9:54 AM
152	Fireman's pole	1/24/2020 9:34 AM
153	Slides.	1/24/2020 8:57 AM
154	Ship area	1/24/2020 8:52 AM
155	Swing	1/24/2020 8:49 AM
156	Jungle gym with slide and the little bridges connecting to wheel	1/24/2020 8:48 AM
157	Love the house and the boats!	1/24/2020 8:43 AM
158	Climb, jump, things that move, need soft ground. Spend money for durable and long lasting equipment.	1/24/2020 8:31 AM
159	tunnels	1/24/2020 8:25 AM
160	Swings	1/24/2020 8:22 AM
161	The slides and kids playhouse area	1/24/2020 8:18 AM
162	Swing	1/24/2020 8:13 AM
163	Slide and swing	1/24/2020 8:09 AM
164	Swings	1/24/2020 8:02 AM
165	Enjoy the ship but really enjoy all parts of the playground.	1/24/2020 7:59 AM
166	Swings	1/24/2020 7:56 AM
167	The spinning rope climbing thingie thing.	1/24/2020 7:47 AM
168	Play in the house structure and on the boat structure.	1/24/2020 7:14 AM
169	Swing on the swings, Play in the tunnel house	1/24/2020 7:10 AM
170	the crab net, the swings- from my kids	1/24/2020 6:59 AM
171	The swing where mommy can sit facing the child.	1/24/2020 6:45 AM
172	The ship	1/24/2020 6:08 AM
173	My child loves all of it!	1/24/2020 6:06 AM
174	There isn't too much for young toddlers to do so we don't visit a whole lot.	1/24/2020 6:05 AM
175	Tag, slide, pole	1/24/2020 5:26 AM
176	They love to climb and spin	1/24/2020 5:25 AM
177	Sit on swing bench	1/24/2020 5:20 AM
178	Climbing and swinging	1/24/2020 4:58 AM
179	The big pirate ship with tube slide, spiny thing, and swings	1/24/2020 4:47 AM
180	ASD swing with my 4yr old	1/24/2020 1:05 AM
181	Swing	1/24/2020 12:15 AM

**ADDENDUM: C.4
COMMUNITY INPUT SURVEY Q4 (CONTINUED)**

Community Feedback Survey

SurveyMonkey

Q4 What is your favorite thing to do on the current playground?

Answered: 372 Skipped: 91

Community Feedback Survey	SurveyMonkey
182 My older kids like the rope swinging/twirling thing right by the bathrooms. My younger kids like the swings and slides.	1/24/2020 12:13 AM
183 The ship	1/23/2020 11:14 PM
184 Climbing on the ladder and steps/ sliding	1/23/2020 10:19 PM
185 Swings	1/23/2020 9:43 PM
186 My kids love it all! The big pirate ship and the big house especially.	1/23/2020 9:34 PM
187 Small kids swings, pirate ship and slide	1/23/2020 9:09 PM
188 Play on the ship and the web	1/23/2020 9:08 PM
189 My kids like the swings when we do come.	1/23/2020 9:04 PM
190 The twirly thing they can climb on and spin around. Fireman's pole Swings.	1/23/2020 9:04 PM
191 The slide	1/23/2020 8:58 PM
192 My kids enjoy climbing the ramp with the chain handles and sliding down	1/23/2020 8:52 PM
193 Slide	1/23/2020 8:52 PM
194 Swings	1/23/2020 8:51 PM
195 My boys enjoy spinning on the web, and being able to climb to the platform to view their surroundings. My three-year-old enjoys the slide as well.	1/23/2020 8:49 PM
196 Push the kids on the merry go round sail mast thing.	1/23/2020 8:49 PM
197 Slides	1/23/2020 8:48 PM
198 We are starting to grow out of what's there.	1/23/2020 8:44 PM
199 The younger kids like the ship the older kids climb the spiny spider web thingy	1/23/2020 8:34 PM
200 Swings	1/23/2020 8:24 PM
201 Swing & slide!	1/23/2020 8:23 PM
202 Net spinner	1/23/2020 8:18 PM
203 Swings	1/23/2020 8:17 PM
204 My Daughter loves the swings and we like walking along the waterfront .	1/23/2020 8:13 PM
205 Climb	1/23/2020 8:12 PM
206 Kids love the play house and fort.	1/23/2020 8:09 PM
207 The spinning jungle gym	1/23/2020 8:01 PM
208 Swings	1/23/2020 7:56 PM
209 The swing made for parents and children. Swings for kids. The slides and climbing equipment. Love that it is low country themed.	1/23/2020 7:54 PM
210 We love the swings and the swings where parent and baby can swing together.	1/23/2020 7:52 PM
211 Swing	1/23/2020 7:50 PM
212 Swing	1/23/2020 7:46 PM
213 Swings	1/23/2020 7:42 PM
214 Going on the swings	1/23/2020 7:34 PM
215 Swings	1/23/2020 7:33 PM
216 We love the swings and the fire pole.	1/23/2020 7:29 PM
217 Slides and swings	1/23/2020 7:22 PM

**ADDENDUM: C.4
COMMUNITY INPUT SURVEY Q4 (CONTINUED)**

Community Feedback Survey

SurveyMonkey

Q4 What is your favorite thing to do on the current playground?

Answered: 372 Skipped: 91

Community Feedback Survey	SurveyMonkey
218 Swings and slide	1/23/2020 7:17 PM
219 The house is different so the kids love it. There are lots of things to climb on and they love that too.	1/23/2020 7:10 PM
220 Slide	1/23/2020 6:29 PM
221 The climbing fort with tubular slide and roped climbing cage go round.	1/23/2020 6:17 PM
222 Old tandem swing that was removed. My kids also like chasing each other and friends around on the big ship.	1/23/2020 6:14 PM
223 Swing	1/23/2020 5:18 PM
224 Hang and swing on the spinning rope	1/23/2020 5:15 PM
225 Slides	1/23/2020 5:13 PM
226 My son loves the toddler swings!	1/23/2020 5:07 PM
227 The spinning rope element.	1/23/2020 4:53 PM
228 The "shrimp boat" benches with good visibility to all areas of the park	1/23/2020 4:27 PM
229 The big chain spinner, and slide	1/23/2020 4:23 PM
230 Slide and hide and seek	1/23/2020 3:37 PM
231 Big ship	1/23/2020 3:28 PM
232 Climbing structure	1/23/2020 3:01 PM
233 Tall house structure or the tall ship structure. Both have slides and off-the-ground platforms for play.	1/23/2020 2:59 PM
234 swings and slides	1/23/2020 2:57 PM
235 Swings, need lots of swings!!	1/23/2020 2:47 PM
236 Go on the "ship"	1/23/2020 2:31 PM
237 Swing	1/23/2020 2:31 PM
238 swing	1/23/2020 2:15 PM
239 swings	1/23/2020 2:02 PM
240 The ship and house. Climbing/slides	1/23/2020 1:50 PM
241 Slide Tire swing	1/23/2020 1:36 PM
242 The tube slide and spinning climbing rope	1/23/2020 1:35 PM
243 Swing and go on the younger kid equipment	1/23/2020 1:31 PM
244 Slides	1/23/2020 1:29 PM
245 The ship	1/23/2020 1:23 PM
246 My kids love climbing on the equipment	1/23/2020 1:15 PM
247 Play in the house-type structure	1/23/2020 1:14 PM
248 Climbing	1/23/2020 1:08 PM
249 Swings and slide	1/23/2020 1:00 PM
250 My son likes the wooden boat	1/23/2020 12:43 PM
251 Swings	1/23/2020 12:39 PM
252 Swings	1/23/2020 12:31 PM
253 Swings, slides, benches	1/23/2020 12:25 PM
254 Both the 5 year old and 2 year old love to climb more than anything else when we are at the	1/23/2020 11:37 AM

**ADDENDUM: C.4
COMMUNITY INPUT SURVEY Q4 (CONTINUED)**

Community Feedback Survey

SurveyMonkey

Q4 What is your favorite thing to do on the current playground?

Answered: 372 Skipped: 91

Community Feedback Survey	SurveyMonkey
park. Could you add something to climb and a zip line please. A place to dig. I have observed both boys and girls digging in wood chips. The older children like the fireman pole currently in the park. Not so safe for the younger ones but Mom's, Dad's or other caregivers keep an eye on the little ones anyway. Most children love to go through tunnels as well. Thank you for asking for input.	
255 Swings and slides	1/23/2020 11:02 AM
256 toddler swings	1/23/2020 10:49 AM
257 Swings	1/23/2020 10:42 AM
258 They love the fire pole, the spinning thing and the play fort with the wobbly bridge	1/23/2020 10:19 AM
259 Swings- but the swings at waterfront park are too high and the hard seats are more difficult for my kids to sit on than the flexible seat kind.	1/23/2020 10:00 AM
260 Swings and slide	1/23/2020 9:49 AM
261 Play house	1/23/2020 9:35 AM
262 The spinning oval thing	1/23/2020 9:28 AM
263 Climbing rope and fire pole. The spinning rope thing.	1/23/2020 9:12 AM
264 The spinning net thing.	1/23/2020 9:08 AM
265 I think it was taken down last time I walked but the swing you sit on with the baby. If it's actually gone then the toddler play area.	1/23/2020 9:00 AM
266 Location	1/23/2020 8:43 AM
267 My girls, ages 5 and 7, play on every part. They enjoy running from one thing to the next. There is a great variety of equipment.	1/23/2020 8:26 AM
268 The pirate ship.	1/23/2020 7:59 AM
269 swings and slides for the younger children. Climbing for the older children.	1/23/2020 7:47 AM
270 Watch my son play inside the "house"	1/23/2020 7:40 AM
271 Equipment isn't for all ages. My son gets bored quickly.	1/23/2020 7:35 AM
272 Swing	1/23/2020 7:34 AM
273 Large slide	1/23/2020 7:28 AM
274 Watch the kids play. Swings...slides	1/23/2020 7:16 AM
275 We don't go because it is unsafe and old.	1/23/2020 7:13 AM
276 Swing and slide	1/23/2020 7:12 AM
277 Swings	1/23/2020 7:09 AM
278 Swings	1/23/2020 6:48 AM
279 Swing	1/23/2020 6:42 AM
280 Swings, play in the house, climb on the shrimp boat	1/23/2020 6:41 AM
281 Slides	1/23/2020 6:36 AM
282 The climbing/ spinning thing that's made out of a big net. Also the kids love that big house structure and the swing where a parent and child can swing together.	1/23/2020 6:12 AM
283 The big slide.	1/23/2020 5:45 AM
284 Climbing	1/23/2020 5:37 AM
285 Swing	1/23/2020 4:57 AM
286 Slide and swings	1/23/2020 2:50 AM
287 slide	1/23/2020 12:30 AM

**ADDENDUM: C.4
COMMUNITY INPUT SURVEY Q4 (CONTINUED)**

Community Feedback Survey

SurveyMonkey

Q4 What is your favorite thing to do on the current playground?

Answered: 372 Skipped: 91

Community Feedback Survey	SurveyMonkey	
288	My little one loves the covered slide in the ship.	1/23/2020 12:10 AM
289	Hide and go seek	1/22/2020 10:01 PM
290	They love climbing the large ship looking equipment piece with the sliding pole	1/22/2020 9:38 PM
291	They like climbing and swinging	1/22/2020 9:34 PM
292	While watching my kids play, I enjoy the great scenery and the free wi-fi. It is a great location!	1/22/2020 9:15 PM
293	The fire pole	1/22/2020 9:11 PM
294	Fire pole	1/22/2020 9:04 PM
295	Ship	1/22/2020 8:43 PM
296	My boys like to play chase around the structures and race down the slide.	1/22/2020 8:29 PM
297	My kids (4 and 7) both love the spinning climbing structure	1/22/2020 8:13 PM
298	Swing/play on boat	1/22/2020 8:06 PM
299	Swing and slide	1/22/2020 7:55 PM
300	Tandem swing with 3year old	1/22/2020 7:25 PM
301	Climb the pirate ship	1/22/2020 7:19 PM
302	Baby is still too small for the equipment so I use the shorter slide to guide her down.	1/22/2020 6:37 PM
303	Swings!	1/22/2020 6:36 PM
304	The swings	1/22/2020 6:30 PM
305	Swings are a classic favorite and the slide	1/22/2020 6:17 PM
306	my kids love the slides and would love some more slides that won't shock them like some of the materials used at other parks	1/22/2020 6:10 PM
307	Climb	1/22/2020 6:00 PM
308	The mommy and me swing	1/22/2020 5:28 PM
309	Chain web and the swings.	1/22/2020 5:11 PM
310	Slide	1/22/2020 5:04 PM
311	Swing	1/22/2020 5:03 PM
312	Large spiral slide	1/22/2020 4:57 PM
313	Swings	1/22/2020 4:56 PM
314	anything to climb on, swings	1/22/2020 4:47 PM
315	Playhouse	1/22/2020 4:41 PM
316	Swing	1/22/2020 4:41 PM
317	My daughter loves the metal house and plays "house" over by the swinging door. She also loves the running over the wood bridges and going down the tunnel slide	1/22/2020 4:39 PM
318	The big spinning net thing	1/22/2020 4:18 PM
319	the big spinny thing	1/22/2020 3:53 PM
320	Slide and pirate ship	1/22/2020 3:53 PM
321	Kids like the tower Would love some hide and seek options	1/22/2020 3:53 PM
322	Swing	1/22/2020 3:52 PM
323	Fire pole	1/22/2020 3:43 PM
324	Pirate ship	1/22/2020 3:34 PM

**ADDENDUM: C.4
COMMUNITY INPUT SURVEY Q4 (CONTINUED)**

Community Feedback Survey

SurveyMonkey

Q4 What is your favorite thing to do on the current playground?

Answered: 372 Skipped: 91

Community Feedback Survey	SurveyMonkey	
325	The spinning web thing and the house/ slide	1/22/2020 3:28 PM
326	The swings	1/22/2020 3:27 PM
327	Sit and watch the river.	1/22/2020 3:26 PM
328	Watch the kids play on ship	1/22/2020 3:24 PM
329	Spinner. The faster it goes, the happier my kids are	1/22/2020 3:24 PM
330	Slides	1/22/2020 3:20 PM
331	Fireman's pole	1/22/2020 3:19 PM
332	Probably the swings or slides. There's not a lot for small children	1/22/2020 3:12 PM
333	Swings	1/22/2020 3:08 PM
334	Rope climb and jungle gym next to it.	1/22/2020 3:06 PM
335	Climbing and sliding	1/22/2020 3:04 PM
336	The mom and baby swing The two tower playset	1/22/2020 3:03 PM
337	Slides, swings	1/22/2020 3:00 PM
338	I love the parent/kid swing. The kids love anything the can climb and be higher	1/22/2020 3:00 PM
339	The young children's swing near the park facing entrance	1/22/2020 2:58 PM
340	Swings	1/22/2020 2:57 PM
341	climb and go down slides	1/22/2020 2:56 PM
342	Slides	1/22/2020 2:55 PM
343	Double swing, roundabout slide with climbing area, ships wheel	1/22/2020 2:55 PM
344	Slides	1/22/2020 2:52 PM
345	Slide down the slide	1/22/2020 2:51 PM
346	Kids love the ship and White House	1/22/2020 2:50 PM
347	My kiddos like the swings and slides	1/22/2020 2:46 PM
348	Swings	1/22/2020 2:44 PM
349	Spin on the metal spinny thing with chains	1/22/2020 2:42 PM
350	Swings	1/22/2020 2:41 PM
351	Slides	1/22/2020 2:37 PM
352	My kid can't do much because of the weight and age restrictions but she loves to swing and climb.	1/22/2020 2:31 PM
353	Playing up high	1/22/2020 2:31 PM
354	Climb up and go down the slides. Playing hide and seek.	1/22/2020 2:27 PM
355	Climbing	1/22/2020 2:26 PM
356	The double swing	1/22/2020 2:25 PM
357	Swing my kids	1/22/2020 1:56 PM
358	The swings	1/22/2020 12:30 PM
359	The spinning net	1/22/2020 12:17 PM
360	Jungle gym	1/22/2020 12:07 PM
361	why are you spending money? The equipment is in working order. This is a one sided questionnaire, designed ONLY for the feedback you desire. Waste of time and City money.	1/22/2020 11:52 AM

ADDENDUM: C.4
COMMUNITY INPUT SURVEY Q4 (CONTINUED)

Community Feedback Survey

SurveyMonkey

Q4 What is your favorite thing to do on the current playground?


Answered: 372 Skipped: 91

Community Feedback Survey	SurveyMonkey
362 The chair swing	1/22/2020 11:40 AM
363 I have dogs and we play frisbee at the park. We avoid the park when many are there. I pick up in the park and generally try to be a good steward.	1/22/2020 11:24 AM
364 pirate ship	1/22/2020 11:24 AM
365 The tall open slide, not the curly covered slide.	1/22/2020 11:06 AM
366 Fire pole	1/22/2020 11:02 AM
367 Swing	1/22/2020 10:44 AM
368 Ship slide	1/22/2020 10:33 AM
369 Slides and swings	1/22/2020 10:29 AM
370 Slide	1/22/2020 10:27 AM
371 The spinning rope thing.	1/22/2020 10:13 AM
372 All of it is used	1/22/2020 9:20 AM

**ADDENDUM: C.5
COMMUNITY INPUT SURVEY Q5**

Q5 As a caregiver/parent(s), what do you look for at playgrounds to make your visit more enjoyable or comfortable?

Answered: 460 Skipped: 3

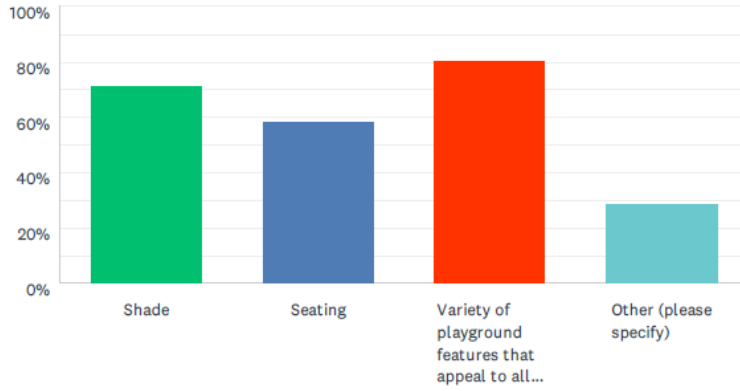

ANSWER CHOICES	RESPONSES	
Shade	71.74%	330
Seating	58.26%	268
Variety of playground features that appeal to all ages of children	80.65%	371
Other (please specify)	28.26%	130
Total Respondents: 460		

**ADDENDUM: C.5
COMMUNITY INPUT SURVEY Q5 (CONTINUED)**

Community Feedback Survey

SurveyMonkey

Q5 As a caregiver/parent(s), what do you look for at playgrounds to make your visit more enjoyable or comfortable?

Community Feedback Survey		SurveyMonkey
#	OTHER (PLEASE SPECIFY)	DATE
1	Safety	2/9/2020 4:18 AM
2	No homeless drug addicts.	2/8/2020 9:32 PM
3	Safety	2/8/2020 1:02 PM
4	Water play area	2/8/2020 11:27 AM
5	Safe, enclosed so little can run and play on their own	2/8/2020 8:53 AM
6	Gated! Allows more freedom for both children and parents to relax	2/6/2020 6:19 PM
7	Handicap	2/5/2020 8:41 PM
8	Security fences/cameras	2/5/2020 6:28 AM
9	Safety of equipment and environment	2/4/2020 7:22 PM
10	Something for the adults to do while sitting there watching the kids. one gate for entry. A parents seating Area	2/4/2020 7:13 PM
11	Playground features that stimulate kids to think!	2/4/2020 7:04 PM
12	Equipment that is safe.	2/4/2020 3:28 PM
13	My grandchildren want to go to playgrounds where there are lots of other children, so they can make new friends.	2/4/2020 2:42 PM
14	swings	2/4/2020 10:30 AM
15	Add activities for adults...passive exercise options - pull up bars, sit up inclines, etc.	2/4/2020 10:07 AM
16	Please get a splash pad a water feature would be great for the hot Beaufort summer	2/4/2020 9:33 AM
17	Water features	2/4/2020 9:10 AM
18	space	2/4/2020 9:08 AM
19	Fencing	2/4/2020 8:33 AM
20	Layout.... ability to easily access kids of in different areas of the park	2/3/2020 6:25 PM
21	Safety features and restrooms	2/3/2020 9:43 AM
22	A more equipped gate to keep the wandering babies inside	2/1/2020 11:39 PM
23	Safety of equipment and also visibility	1/31/2020 10:43 AM
24	Safety handrails in high areas for toddlers to be safe at elevated levels	1/31/2020 10:40 AM
25	Safety enclosed	1/31/2020 10:31 AM
26	The hot moms.	1/29/2020 3:10 PM
27	Safety	1/28/2020 9:53 AM
28	Safety. The current play equipment has too may openings up high that make it dangerous for younger kids	1/27/2020 10:20 AM
29	Accessibility, my daughter is disabled.	1/27/2020 8:26 AM
30	There are no playgrounds within walking distance where we live in City of Beaufort so parking is an issue at this park if we go to it.	1/27/2020 8:03 AM
31	Splash pad	1/26/2020 1:52 PM
32	View of the day dock to keep an eye on the boat	1/26/2020 11:10 AM
33	Vending machine and bug repellent	1/26/2020 10:22 AM
34	Safety	1/25/2020 11:25 AM
35	Accessability for wheelchairs	1/25/2020 9:21 AM

**ADDENDUM: C.5
COMMUNITY INPUT SURVEY Q5 (CONTINUED)**

Community Feedback Survey

SurveyMonkey

Q5 As a caregiver/parent(s), what do you look for at playgrounds to make your visit more enjoyable or comfortable?

Community Feedback Survey	SurveyMonkey	
36	Gated area to prevent children from running away from the designated play area	1/25/2020 8:54 AM
37	Water feature for hot days	1/25/2020 8:00 AM
38	This is a beautiful park and my son love it so much. I do think there needs to be some regulations with ages. There have been times when parents with little one have had to leave because teenager are all running around the playground or in the slide or in the big house running and pushing the little ones.	1/25/2020 1:32 AM
39	Clean restrooms and water fountains	1/24/2020 10:52 PM
40	Cleanliness, safely enclosed, equipment that isn't strictly metal and would burn their skin	1/24/2020 4:14 PM
41	Safety	1/24/2020 2:28 PM
42	Bathroom	1/24/2020 2:19 PM
43	Fully wheelchair accessible including play area.	1/24/2020 10:05 AM
44	Open ended play	1/24/2020 9:55 AM
45	Splash pads!!!	1/24/2020 8:22 AM
46	Bathrooms and parking/access	1/24/2020 8:18 AM
47	The restrooms being close are great. Love that it is fenced. Love the view.	1/24/2020 7:34 AM
48	I like that it's enclosed.	1/24/2020 6:59 AM
49	A water feature (doesn't have to be a full splash pad, could just be a spray park area), and fence to keep kids contained from running away	1/24/2020 6:45 AM
50	Parking!	1/24/2020 6:06 AM
51	Please consider making the playground handicapped accessible for children playing.	1/24/2020 4:58 AM
52	Cleanliness	1/24/2020 1:05 AM
53	I like to see themes, like pirates or sea animals	1/24/2020 12:15 AM
54	That it's enclosed and the kids can't get out with opening a gate.	1/24/2020 12:13 AM
55	I look for accessibility for all children with disabilities which the current playground severely lacks.	1/23/2020 11:52 PM
56	ADA accessibility	1/23/2020 10:26 PM
57	Ability to keep watch of multiple children playing in different areas	1/23/2020 9:43 PM
58	Accessible to handicapped children	1/23/2020 9:35 PM
59	Table	1/23/2020 9:34 PM
60	Drink stations close	1/23/2020 9:20 PM
61	I also like that it's safe and not with homeless sleeping 3 feet away or using the bathrooms that are right next to the park. I would love to know what the plan is with this park. If we're going to spend 300k I'd love to solve the problem with the homeless. I want my kids safe!	1/23/2020 9:04 PM
62	A splash pad	1/23/2020 8:56 PM
63	Access for disabled children	1/23/2020 8:51 PM
64	Place to get wet/cool off	1/23/2020 8:44 PM
65	Safety, Cleanliness	1/23/2020 8:34 PM
66	Safety; well maintained; clean	1/23/2020 8:24 PM
67	Safety/visibility of all areas	1/23/2020 8:18 PM
68	Special need me compatibility	1/23/2020 8:17 PM
69	color, the playground looks all beige. please add lots of color and more interacting sets for younger children .	1/23/2020 8:13 PM

**ADDENDUM: C.5
COMMUNITY INPUT SURVEY Q5 (CONTINUED)**

Community Feedback Survey

SurveyMonkey

Q5 As a caregiver/parent(s), what do you look for at playgrounds to make your visit more enjoyable or comfortable?

Community Feedback Survey	SurveyMonkey	
70	Soft AstroTurf that does better than mulch after rainstorms. Also lots of variety for various ages. All enclosed also important.	1/23/2020 8:09 PM
71	A water park- splash pad	1/23/2020 8:08 PM
72	Adaptive equipment for children in wheelchairs! And accessibility in general for children and adults.	1/23/2020 7:56 PM
73	Would love a splash pad to enjoy in the summer. Austin Texas has tons of splash pads that are amazing. It would be a perfect addition to the park.	1/23/2020 7:54 PM
74	Accessible	1/23/2020 7:46 PM
75	Tunnels, monkey bars	1/23/2020 7:42 PM
76	Nice restrooms	1/23/2020 7:17 PM
77	Areas for kids to take risks and really play.	1/23/2020 6:29 PM
78	Clean restrooms	1/23/2020 6:17 PM
79	Please include more options for children with disabilities!!! The mulch is terrible for pushing a wheelchair and there isn't much to do that doesn't involve climbing or stairs.	1/23/2020 5:18 PM
80	Safe padding near climbing equipment	1/23/2020 5:07 PM
81	No splash pad to get kids soaked for no reason	1/23/2020 4:27 PM
82	Safety	1/23/2020 4:16 PM
83	Safety!!!	1/23/2020 2:59 PM
84	safety, fenced in area, restrooms nearby, parking	1/23/2020 2:15 PM
85	tire swing , monkey bars, no mulch	1/23/2020 1:36 PM
86	Guard rails, floor material that my kid won't attempt to eat/choke on	1/23/2020 1:31 PM
87	Parking, multiple play items, security so children aren't able to run off in park, seating for parents, and more room/space so more families can enjoy at once.	1/23/2020 1:19 PM
88	Safety all the openings on the big set are nerve racking for us moms!	1/23/2020 1:00 PM
89	You need something for disabled people.	1/23/2020 12:31 PM
90	Fencing	1/23/2020 12:25 PM
91	I can't tell you how many kids I've seen trip on the path- please fix it!	1/23/2020 10:00 AM
92	Safety that they can't run away, and a ground that won't hurt for falls.	1/23/2020 9:00 AM
93	The safety of having it fenced in (especially near the water!); being able to see them at all times; proximity to restrooms	1/23/2020 8:26 AM
94	Older children being limited in number, playing fairly and cautiously with younger children. Older children should have their own "older" equipment while younger children can maintain access and safety to the younger equipment. Currently, there is very little parental observations of their older children's behavior and speech around the younger children. Maybe a separate playground would lessen this problem. Also, there is limited equipment for the physically impaired, for the children with sensory impairments, and for the children who would benefit from a form of communication access if there is a communication impairment.	1/23/2020 7:40 AM
95	Safety	1/23/2020 7:34 AM
96	Infant and parent swings	1/23/2020 2:50 AM
97	Safety of my child and the people in the area	1/23/2020 12:10 AM
98	Safety	1/22/2020 10:08 PM
99	Safety of the playground equipment	1/22/2020 9:15 PM
100	Fenced in	1/22/2020 9:11 PM

**ADDENDUM: C.5
COMMUNITY INPUT SURVEY Q5 (CONTINUED)**

Community Feedback Survey

SurveyMonkey

Q5 As a caregiver/parent(s), what do you look for at playgrounds to make your visit more enjoyable or comfortable?

Community Feedback Survey	SurveyMonkey
101 Fully fenced in and difficult for little ones to run off	1/22/2020 8:29 PM
102 Safety features	1/22/2020 8:06 PM
103 Sanitizer,changing dock near, kid music, activities	1/22/2020 6:17 PM
104 Shade is #1. so many parks have little or zero shade and it makes the play structures virtually impossible to use during the sunny, hot months (of which were are many in Beaufort!!) Please leave the trees as they provide the most effective shade, but also consider awnings over structures if needed.	1/22/2020 6:10 PM
105 It is VERY hard to keep the littles safe around the big kids	1/22/2020 4:47 PM
106 An enclosure	1/22/2020 3:53 PM
107 Hide and seek options	1/22/2020 3:53 PM
108 SAFETY & CLEANLINESS	1/22/2020 3:47 PM
109 working gates and latches	1/22/2020 3:34 PM
110 Parking and safety	1/22/2020 3:08 PM
111 Cleanness / maintenance of equipment. Many of the playground features there have worn out. It does not appear that there is any kind of ongoing or routine maintenance that takes place on the park equipment.	1/22/2020 2:58 PM
112 Water fountain that works	1/22/2020 2:54 PM
113 Lower swings	1/22/2020 2:54 PM
114 Rock wall, roller slides are a must!	1/22/2020 2:50 PM
115 Parking	1/22/2020 2:44 PM
116 Secure access points	1/22/2020 2:42 PM
117 During the really hot months it would be nice to have a water feature for kids to play or misters hanging up to provide a reprieve from the heat.	1/22/2020 2:27 PM
118 Soft ground that drains well	1/22/2020 2:26 PM
119 All of the above	1/22/2020 2:05 PM
120 Fenced in play area	1/22/2020 12:17 PM
121 Seating outside the playground.	1/22/2020 11:52 AM
122 Things that are safe to climb on	1/22/2020 11:40 AM
123 the park is excellent but there should be a few other shaded areas for the kids in the summer. Water next to the pavilion should be restored.	1/22/2020 11:24 AM
124 Some sort of security, cameras, police patrols, or otherwise. There are always older teenagers around there cursing and homeless people. I would take my child to the park more often if it felt safer.	1/22/2020 11:06 AM
125 Restroom,	1/22/2020 11:02 AM
126 Picnic area, splash pads, imaginative play, equipment that doesn't get too hot, clean restroom	1/22/2020 10:44 AM
127 Secure enclosures	1/22/2020 10:33 AM
128 Comfortable seating	1/22/2020 10:27 AM
129 Swings	1/22/2020 10:13 AM
130 Maintaining visibility of the kid and limited egress	1/22/2020 9:20 AM


**ADDENDUM: C.6
COMMUNITY INPUT SURVEY Q6**

Community Feedback Survey

SurveyMonkey

Q6 If you had to evaluate a playground based on how "fun" it is, how would you rate the following playground features?

Answered: 425 Skipped: 38

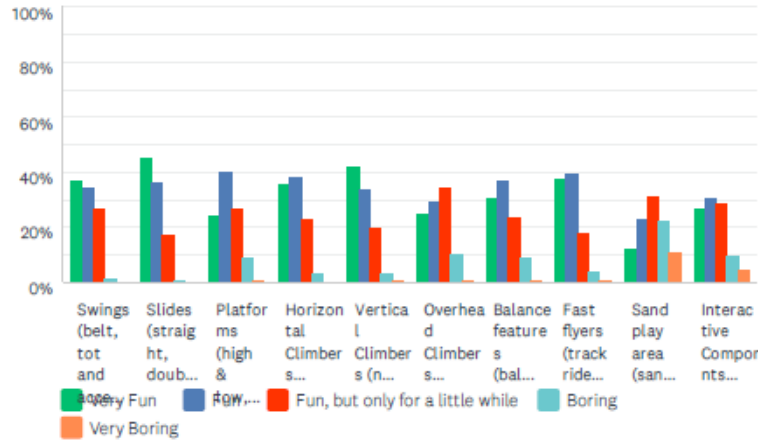

	VERY FUN	FUN	FUN, BUT ONLY FOR A LITTLE WHILE	BORING	VERY BORING	TOTAL
Swings (belt, tot and accessible swings)	36.97% 156	34.60% 146	26.54% 112	1.66% 7	0.24% 1	422
Slides (straight, double, spiral slides)	45.63% 193	36.41% 154	17.26% 73	0.71% 3	0.00% 0	423
Platforms (high & low, stages)	23.81% 100	39.76% 167	26.67% 112	9.05% 38	0.71% 3	420
Horizontal Climbers (crawling tunnels, bridges)	35.31% 149	38.39% 162	22.99% 97	3.08% 13	0.24% 1	422
Vertical Climbers (net climbers, rock/climbing walls, ladders)	42.18% 178	34.12% 144	20.14% 85	3.08% 13	0.47% 2	422
Overhead Climbers (monkey bars, swinging rings)	25.18% 106	29.45% 124	34.68% 146	9.98% 42	0.71% 3	421
Balance features (balance beams, pods log, steppers, suspension bridges)	30.31% 127	36.75% 154	23.39% 98	8.83% 37	0.72% 3	419
Fast flyers (track rides, circle arch swings)	37.72% 152	39.45% 159	18.11% 73	4.22% 17	0.50% 2	403
Sand play area (sand box)	12.62% 52	22.82% 94	31.07% 128	22.33% 92	11.17% 46	412
Interactive Components (games, musical instruments)	26.52% 109	30.41% 125	28.71% 118	9.73% 40	4.62% 19	411

**ADDENDUM: C.6
COMMUNITY INPUT SURVEY Q6 (CONTINUED)**

Community Feedback Survey

SurveyMonkey

Q6 If you had to evaluate a playground based on how “fun” it is, how would you rate the following playground features?

Answered: 425 Skipped: 38

#	OTHER (PLEASE SPECIFY)	DATE
1	I think some of the options above would be more interesting to my kids when they're older.	2/8/2020 11:54 AM
2	Rarely enough swings	2/8/2020 8:55 AM
3	Sand is fun but also a place to pick up some nasty stuff and make a mess.	2/7/2020 10:16 PM
4	Zip lines!fun and long slides	2/7/2020 5:53 PM
5	Water features; random squirts from graphic on ground	2/7/2020 1:29 PM
6	Ball playing area	2/5/2020 8:43 PM
7	Seesaw, Merry go round, family swings	2/4/2020 7:14 PM
8	educational play/learn options to teach about lowcountry area?	2/4/2020 10:10 AM
9	splash pad	2/4/2020 9:35 AM
10	Zip lines are always a huge hit	2/4/2020 9:20 AM
11	No sandbox animals in poop in them and scoops etc disappear	2/4/2020 9:15 AM
12	Water features	2/4/2020 9:12 AM
13	Things that kids can congregate on and using their imaginations create adventures as a group	2/3/2020 11:16 AM
14	Triangular shading, incorporate STEAM e	2/2/2020 12:00 AM
15	water pads	1/31/2020 3:25 PM
16	inclusive pieces where age, agility, strength, coordination doesn't matter	1/31/2020 10:07 AM
17	I would like more things for disabled children please.	1/27/2020 8:28 AM
18	would not like sand play area, maintenance expensive, problems with cats, etc.	1/27/2020 8:05 AM
19	If swings are replaced, *PLEASE* use the flat seats (non-belted) as the belted seats hurt your hips after a short while!!	1/26/2020 9:06 AM
20	Splash Pad	1/24/2020 9:03 PM
21	Until they are broken or lost	1/24/2020 8:44 AM
22	Water feature (splash or spray area or man made creek). The one at Town Green in Peachtree Corners near Atlanta is small, free, and perfect here's a picture: https://images.app.goo.gl/kYqwjEeX98osrVuh9	1/24/2020 6:53 AM
23	Please consider make the new playground accessible fo	1/24/2020 4:58 AM
24	You need swings foe children in wheelchairs. Also a part of the playground foe senior citizens. There should be a part of the playground where Mom's could do yoga or a a group exercise while children play. Also a sensory part foe children that are blind. Not at the playground but get a part of the park and make a small part where the children or adults can go where water shoots upward during theSummer. Also have a plugs where phone's can be charged. No metal it's too hot foe the children to play on.	1/24/2020 1:47 AM
25	Water features, splash pad	1/23/2020 9:45 PM
26	Adaptive equipment for children with disabilities: slides, swings,etc.	1/23/2020 8:00 PM
27	Splash pad!	1/23/2020 7:56 PM
28	SPLASH PAD!!!!	1/23/2020 7:35 PM
29	Low merry go round	1/23/2020 6:23 PM
30	More options for people with disabilities!	1/23/2020 5:19 PM
31	Splash pad!	1/23/2020 3:04 PM
32	splash pad would be an awesome addition to the park especially for the summer	1/23/2020 2:58 PM

**ADDENDUM: C.6
COMMUNITY INPUT SURVEY Q6 (CONTINUED)**

Community Feedback Survey

SurveyMonkey

Q6 If you had to evaluate a playground based on how “fun” it is, how would you rate the following playground features?

Answered: 425 Skipped: 38

Community Feedback Survey	SurveyMonkey
33 Variety of slides, swings	1/23/2020 2:49 PM
34 Sprinklers for summer heat	1/23/2020 1:25 PM
35 The attention span of children is a continuous motion of movement. Rarely do they stay on one piece of equipment for any length of time. Possibly consider an obstacle course that keeps them moving with a younger and older choice at each section.	1/23/2020 11:42 AM
36 A Park Above in Raleigh NC has this huge climbing spider web, kids love it	1/23/2020 10:21 AM
37 The big tire swing at the Port Royal/Naval Hospital park is a favorite among kids.	1/23/2020 8:29 AM
38 Very few of these are currently present in the Park to my knowledge. If they are present, they are extremely boring.	1/23/2020 7:43 AM
39 Sandboxes in my experience if not maintained become dirty and a sanitary issue.	1/23/2020 6:15 AM
40 Themed to our location! One large centerpiece (ship?)could be handicap accessible and could branch off into other islands. Should definitely be Quintessential Beaufort!!!	1/22/2020 6:04 PM
41 separate area for littles to stay safe	1/22/2020 4:48 PM
42 spinners	1/22/2020 3:26 PM
43 keep it simple/low maintenance	1/22/2020 11:27 AM
44 Bouncy stuff	1/22/2020 11:04 AM
45 Zipline, merry go round, dome climber	1/22/2020 10:52 AM


ADDENDUM: C.7
COMMUNITY INPUT SURVEY Q7

Community Feedback Survey

SurveyMonkey

Q7 What general style of equipment do you think is most appropriate for the playground?

Answered: 421 Skipped: 42

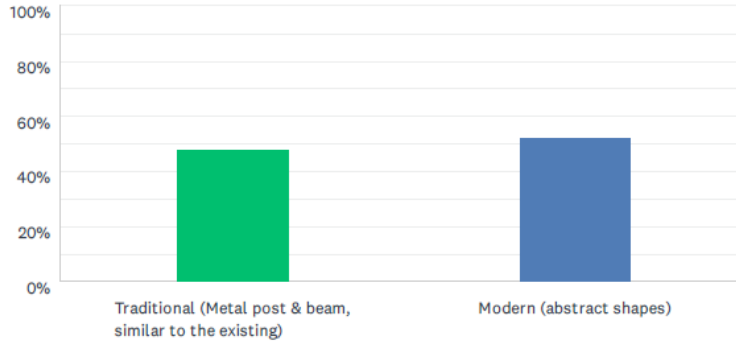


ANSWER CHOICES	RESPONSES	
Traditional (Metal post & beam, similar to the existing)	47.98%	202
Modern (abstract shapes)	52.02%	219
TOTAL		421

**ADDENDUM: C.8
COMMUNITY INPUT SURVEY Q8**

Q8 Do you think this playground should have a theme? If yes, which theme would you prefer?

Answered: 415 Skipped: 48

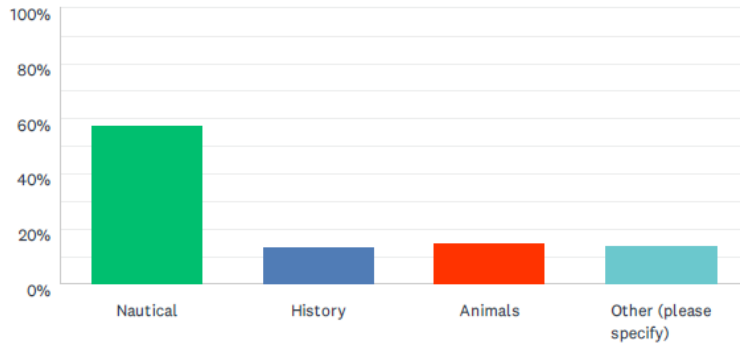

ANSWER CHOICES	RESPONSES	
Nautical	57.59%	239
History	13.25%	55
Animals	14.94%	62
Other (please specify)	14.22%	59
TOTAL		415

**ADDENDUM: C.8
COMMUNITY INPUT SURVEY Q8 (CONTINUED)**

Q8 Do you think this playground should have a theme? If yes, which theme would you prefer?

Answered: 415 Skipped: 48

Community Feedback Survey

SurveyMonkey

#	OTHER (PLEASE SPECIFY)	DATE
1	Sea animals - with child friendly description	2/9/2020 4:20 AM
2	I like that you have the history and nautical in the current playground. I've noticed that children spend most of their time in those two areas when I am there. They really get into fantasy play. It's always nice and managed by the kids without conflicts.	2/8/2020 2:55 PM
3	Beach ocean vibe	2/7/2020 5:53 PM
4	All of the above	2/6/2020 2:59 PM
5	no theme	2/4/2020 4:29 PM
6	I think it should be Nautical with Sea Animals	2/4/2020 2:45 PM
7	Local ecology...our estuary system	2/4/2020 10:10 AM
8	Just an all in all fun park	2/4/2020 10:06 AM
9	Primary colors ans assymetric shades lend ro creativeness	2/4/2020 9:15 AM
10	Like Pigeon Point park; no theme just fun	2/4/2020 8:45 AM
11	I really don't see what is wrong with the current equipment	2/2/2020 12:31 PM
12	Add STEAM products & equipage and a full length triangular tarp for full shading AND most importantly to have a better security ring gate/connection around playground	2/2/2020 12:00 AM
13	Sea life, not nautical specifically	1/31/2020 3:25 PM
14	Book characters theme with heros and heroines	1/31/2020 10:47 AM
15	nature, non tech, old school	1/31/2020 10:07 AM
16	No theme needed	1/26/2020 10:33 AM
17	Nautical would be best. I love the Largo park in Florida as far as design. There are some facts shared on pieces that encourage reading and education.	1/26/2020 10:24 AM
18	nautical and ocean animals	1/26/2020 9:06 AM
19	Beaufort history but also set up as a science playground to encourage learning	1/25/2020 8:56 AM
20	Ocean animals. Fish, octopus, dolphins, whales etc.	1/25/2020 1:35 AM
21	Way too many older children running around and playing rough every time I have brought my grandsons to this park. Not near enough playground equipment and way too small. I take them to the Pidgeon Point Park now.	1/24/2020 5:43 PM
22	All abilities of any kind	1/24/2020 10:07 AM
23	No, just natural	1/24/2020 9:58 AM
24	Multiple themes. Should also should be a combination of modern and traditional.	1/24/2020 8:34 AM
25	Ocean life since right next to water	1/24/2020 8:22 AM
26	Nautical with undersea creatures	1/24/2020 8:20 AM
27	Definitely related to our incredible home ~ the Lowcountry! Maybe I stead of a theme it could be more of a style.	1/24/2020 7:37 AM
28	No	1/24/2020 6:53 AM
29	World Peace show children of all races in a mural	1/24/2020 1:47 AM
30	Artsy Nautical Historical Educational	1/23/2020 9:37 PM
31	Something with clean lines that will fit in with the waterfront park	1/23/2020 9:06 PM
32	Or Beaufort Houses	1/23/2020 8:58 PM
33	The current theme is just fine	1/23/2020 8:52 PM

**ADDENDUM: B.8
COMMUNITY INPUT SURVEY Q8 (CONTINUED)**

Q8 Do you think this playground should have a theme? If yes, which theme would you prefer?

Answered: 415 Skipped: 48

Community Feedback Survey	SurveyMonkey
34 Kids love animals	1/23/2020 8:51 PM
35 Water- splash pad walk in area to lounge in the hot summer months	1/23/2020 8:10 PM
36 Low country	1/23/2020 7:56 PM
37 SPLASH PAD/Nautical	1/23/2020 7:35 PM
38 Nautical sea creatures, crab, octopus, whale, boat	1/23/2020 6:23 PM
39 No theme	1/23/2020 4:17 PM
40 Lowcountry!	1/23/2020 3:00 PM
41 I think there needs to be a splash pad added to the park	1/23/2020 1:18 PM
42 Nothing, focus on great structures like the last park had! Whoever designed the most recent one did a not so great job. Kids don't care about themes like the current one with fancy antebellum/slave owner looking house. They want to climb and swing and jump. We rarely go there because it is so boring to my kids after a short time. Give them some risk taking stuff too, not all this new age "safe" stuff that doesn't allow them to use their bodies and work their vestibular functions.	1/23/2020 12:11 PM
43 Mix of nautical and animals that reflect the area.	1/23/2020 11:42 AM
44 "Bridging the Gaps" to allow access to everyone and appropriate play for all	1/23/2020 7:43 AM
45 Age appropriate features	1/22/2020 10:04 PM
46 Themed towards Beaufort's culture	1/22/2020 9:37 PM
47 I do appreciate the lowcountry touches on the existing playground but don't think it's necessary	1/22/2020 8:31 PM
48 Quintessential Beaufort Nautical	1/22/2020 6:04 PM
49 Tree house, natural, kingdom, replica of Beaufort, "ghost town"	1/22/2020 4:00 PM
50 nautical and historical	1/22/2020 3:35 PM
51 Just enjoy playing	1/22/2020 3:26 PM
52 And historical with cannons	1/22/2020 3:10 PM
53 I think practicality should far outweigh any themes. Budget for regular maintenance and parts as well. A playground we can take pride in should be the theme.	1/22/2020 3:06 PM
54 Water theme. Not nautical	1/22/2020 2:47 PM
55 None	1/22/2020 12:42 PM
56 why don't you ask if City funds needs to be spent for this?	1/22/2020 11:52 AM
57 Nautical with mermaids, sea creatures, and pirates	1/22/2020 11:42 AM
58 The history of this park is something to be proud of, celebrated, and should inspire the kids that use it.	1/22/2020 11:27 AM
59 Marine animals/mammals	1/22/2020 11:04 AM

ADDENDUM: B.9
COMMUNITY INPUT SURVEY Q9 (CONTINUED)

Community Feedback Survey

SurveyMonkey

Q9 Would you like updates regarding the playground at Henry C.
Chambers Waterfront Park? (Optional)

Answered: 130 Skipped: 333

ANSWER CHOICES	RESPONSES	
Name	96.92%	126
Company	0.00%	0
Address	88.46%	115
Address 2	6.15%	8
City/Town	92.31%	120
State/Province	90.77%	118
ZIP/Postal Code	93.85%	122
Country	0.00%	0
Email Address	99.23%	129
Phone Number	0.00%	0