


SHEET INDEX

SHEET NO.	TITLE
1	COVER SHEET
2	INDEX MAP
3	AREA PLOT PLAN
4	DISPOSAL PLANT PLOT PLAN
5	ENTRANCE STRUCTURE
6	CLARIFIER - DETAILS
7	DIGESTER - DETAILS
8	SEWAGE PIPING
9	ELECTRICAL - DETAILS
10	MISCELLANEOUS DETAILS
11	LINE A, STA. 1+65 TO 17+30 LINE B, STA. 0+00 TO 1+00 BK.
12	LINE A-2, & A-1, STA. 17+30 TO 24+27.60 STA. 30+24.42 TO 38+65.07
13	LINE A, STA. 24+27.60 TO 30+24.42
14	LINE A, STA. 38+65.07 TO 59+32.88
15	LINE A, STA. 59+32.88 TO 78+95.70
16	LINES A-1, & A-3
17	LINES A-2, & A-5
18	LINES A-6, & A-7
19	LINES A-8, & A-9
20	LINES A-4, & A-10
21	LINE A-11
22	LINE A-12
23	LINES A-12, & A-16
24	LINES A-13, A-14, & A-15
25	LINES A-17, A-18, & A-19
26	LINES A-19, & A-20
27	LINES A-21, A-22, A-23, & A-24
28	LINES A-25, A-26, & A-27
29	LINES A-28, & A-29
30	LINE B, STA. 0+00 AHD TO 15+90
31	LINE B, STA. 15+90 TO 37+96.27
32	LINE B, STA. 37+96.27 TO 59+50
33	LINE B, STA. 59+50 TO 62+10
34	LINE B, STA. 62+10 TO 103+20
35	LINES B-1, B-2, B-16, & B-18
36	LINES B-2, & B-3
37	LINES B-5, & B-12
38	LINES B-6, B-7, B-8, & B-12
39	LINES B-9, B-10, B-13, B-14, & B-15
40	LINES B-5, & B-11
41	LINES B-17, B-18, & B-19
42	LINES B-20, & B-21
43	LINES B-20, B-22, & B-23
44	LINES B-20, & B-24
45	LINES B-24, B-25, B-26, B-27, & B-38
46	LINE B-29
47	LINES B-32, B-33, B-34, & B-35
48	LINES B-30, & B-31
49	LINES B-36, & B-41
50	LINES B-39, B-40, & B-42
51	LINES B-40, & B-43
52	LINES B-44, & B-45
53	LINES B-27, & B-28
54	LINE C, STA. 0+05 TO 24+00
55	LINE C, STA. 24+00 TO 39+26.50
56	SEWER LINE DETAILS
57	RAILROAD SEWER CROSSING


SEWAGE COLLECTION & DISPOSAL SYSTEM
 AVONDALE, ARIZONA
 INDEX MAP

SCALE: 1" = 300'

DESIGNED BY: S. B. GIRARD
 ARIZONA

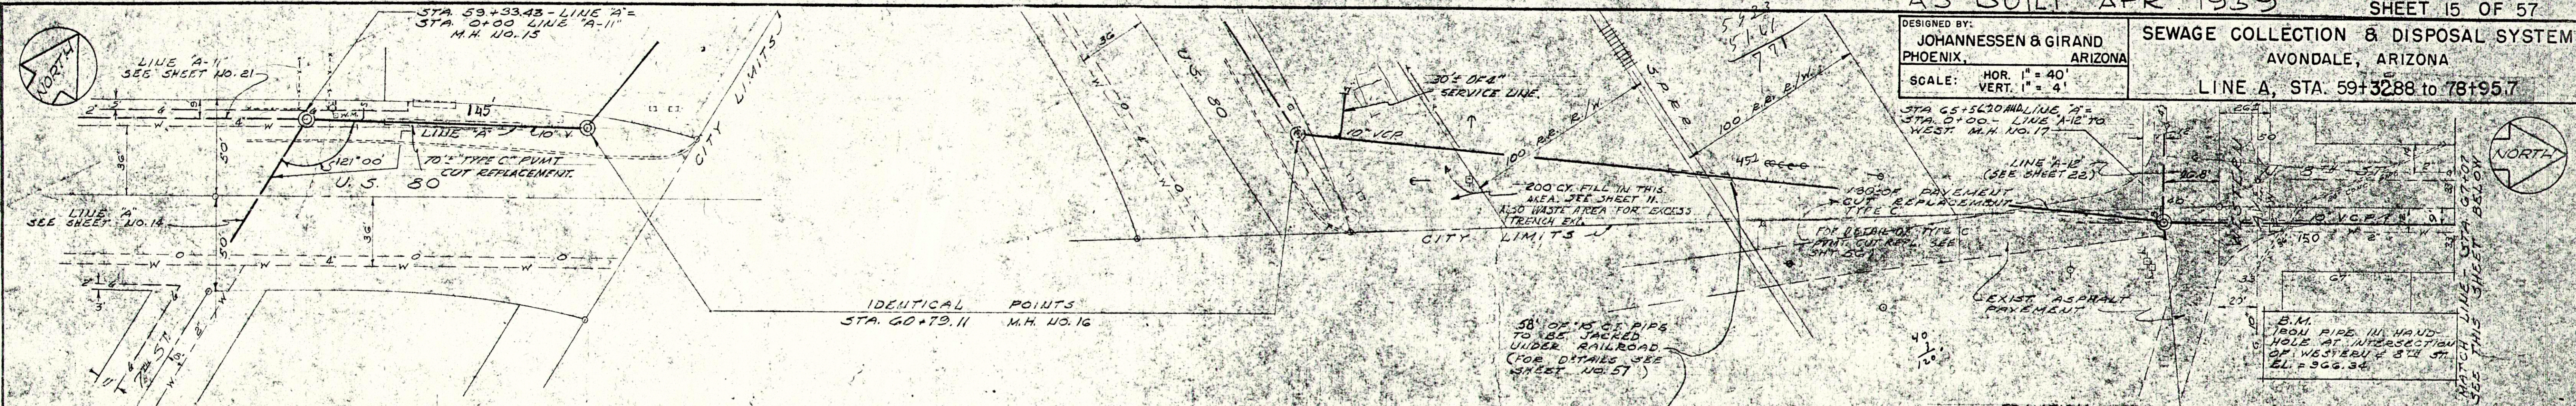

DATE: _____
 BY: _____
 CHECKED: _____
 DATE: _____
 PLAN: _____
 NOTE BOOK: _____
 NO. _____

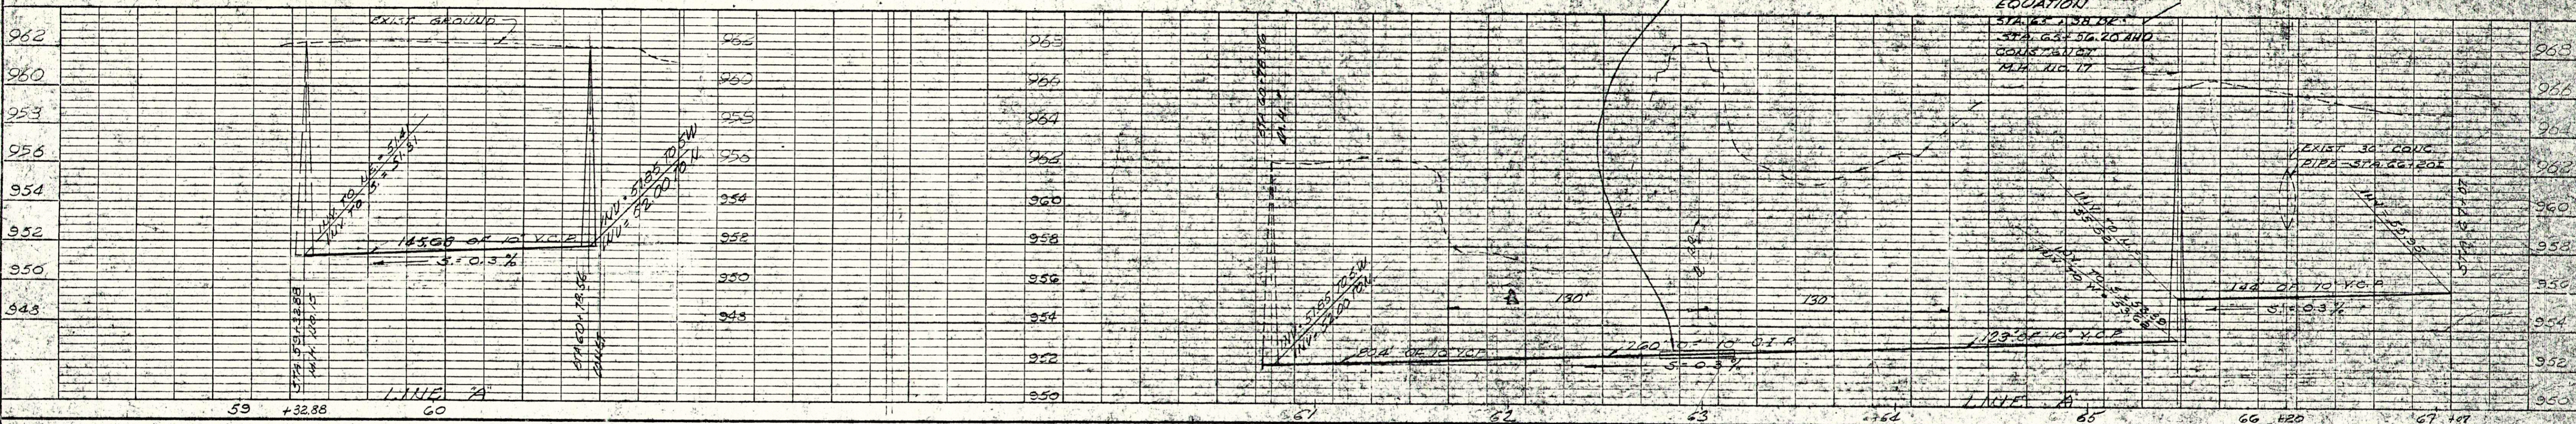

DATE: _____
 BY: _____
 CHECKED: _____
 DATE: _____
 PROFILE: _____
 NOTE BOOK: _____
 NO. _____

